



PLAN SHOWING THE PROPOSED CONSTRUCTION OF RESIDENTIAL BUILDING AT PLOT NO.56, CHANDRAN NAGAR, IN S.NO.387/33N OF THIRUNEERMALAI VILLAGE & TOWN PANCHAYAT, TAMBARAM TALUK, KANCHIPURAM DISTRICT.

scale 1" = 8'-0" (1:100)


A/26850/67/2020
 Planning Permit No. APPROVED
 SUBJECT TO THE CONDITIONS IN THIS OFFICE LETTER No. 828451/2020 Date: 27/12/2020
 FOR MEMBER SECRETARY CHENNAI METROPOLITAN DEVELOPMENT AUTHORITY CHENNAI - 600 008.

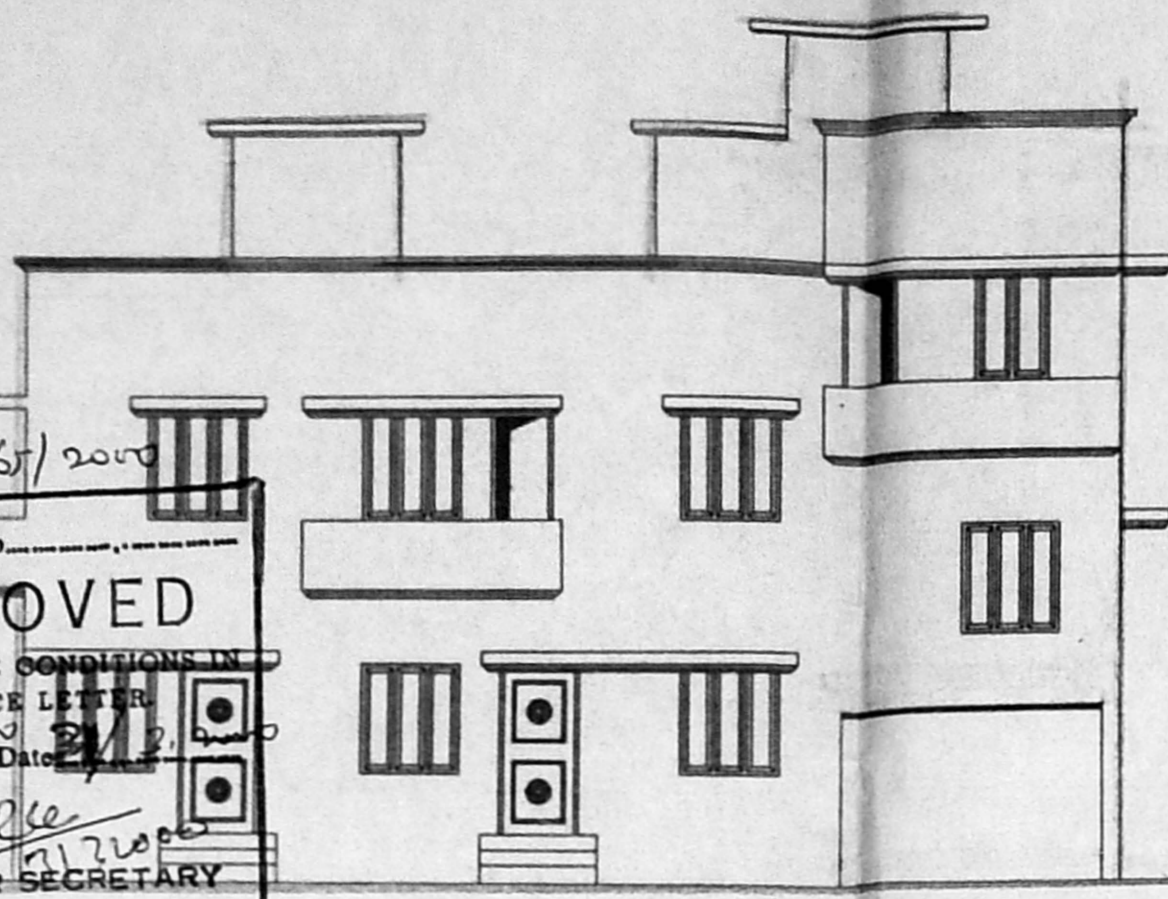


FRONT ELEVATION

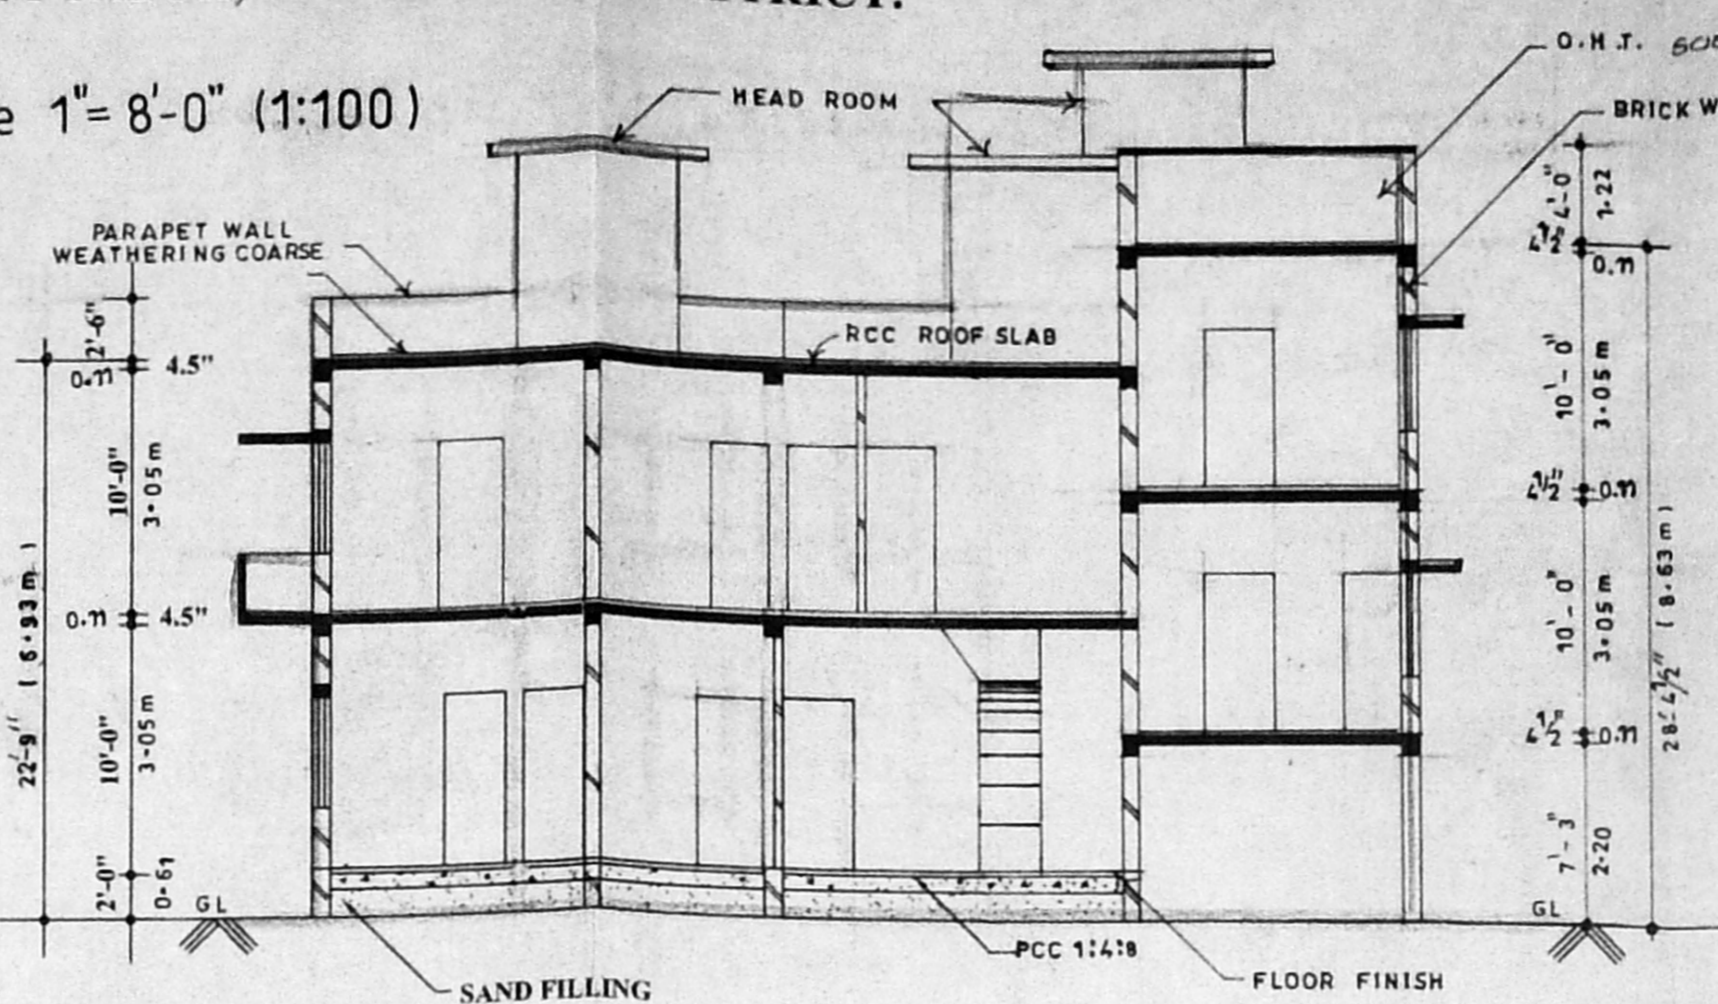


SECTION ON XY

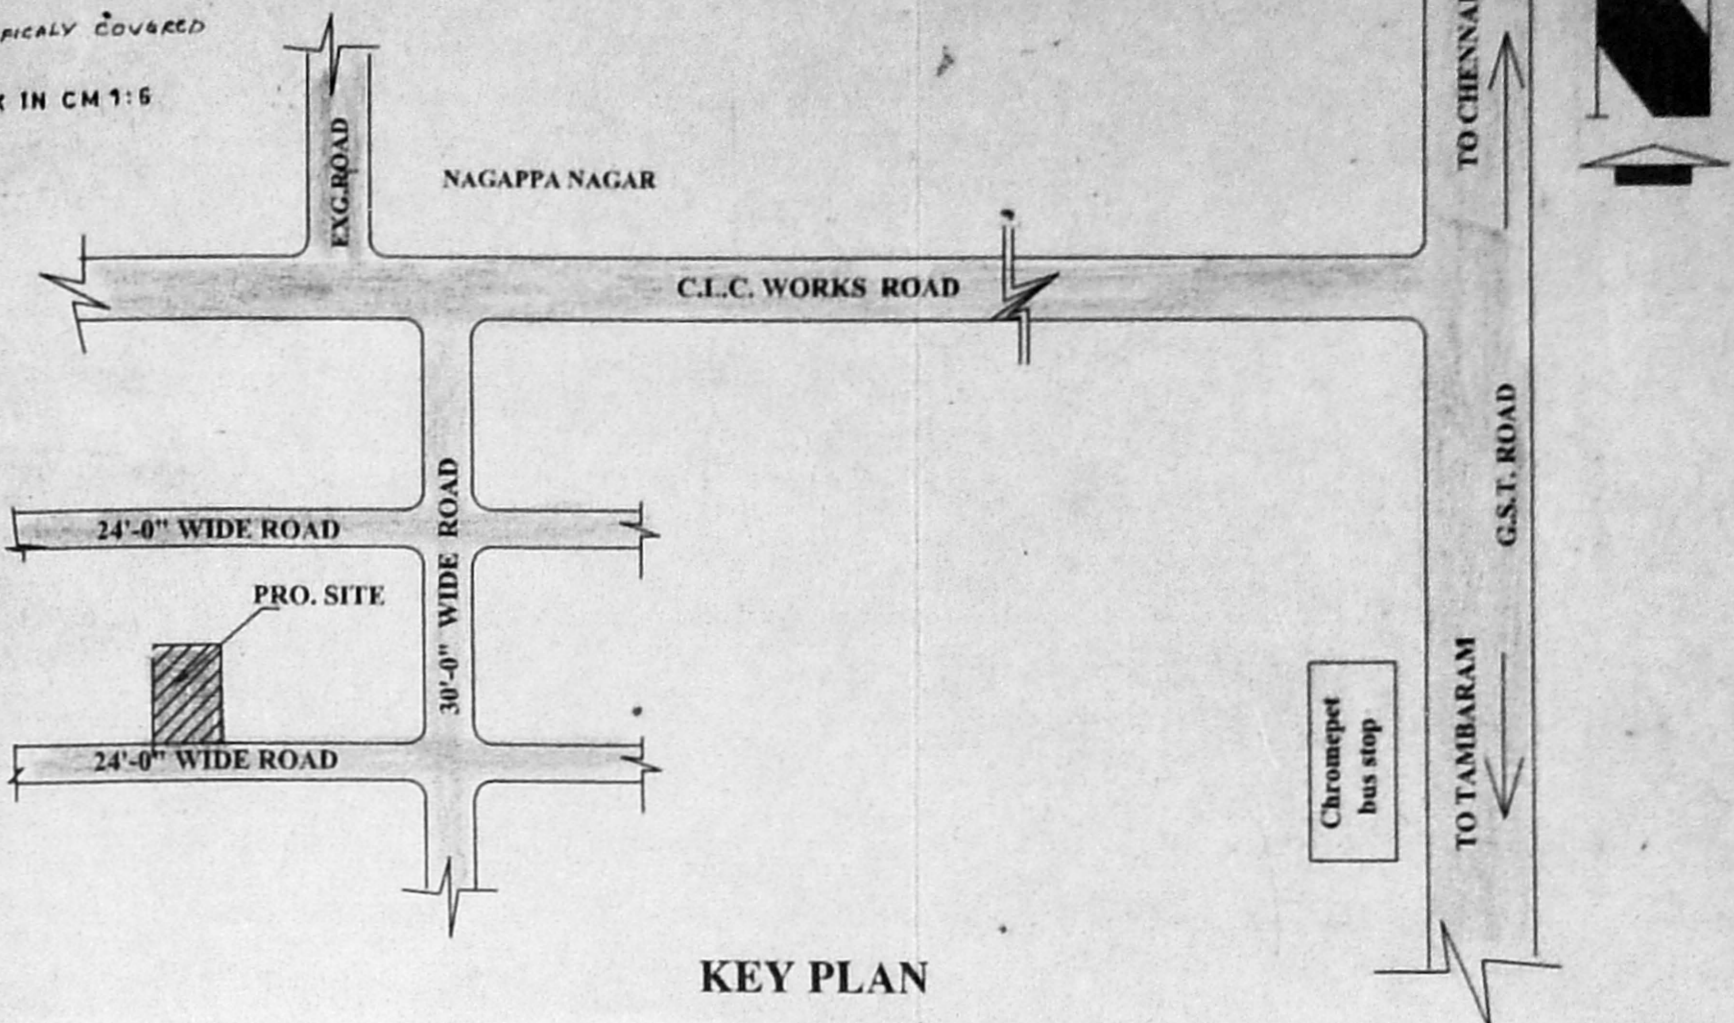


KEY PLAN

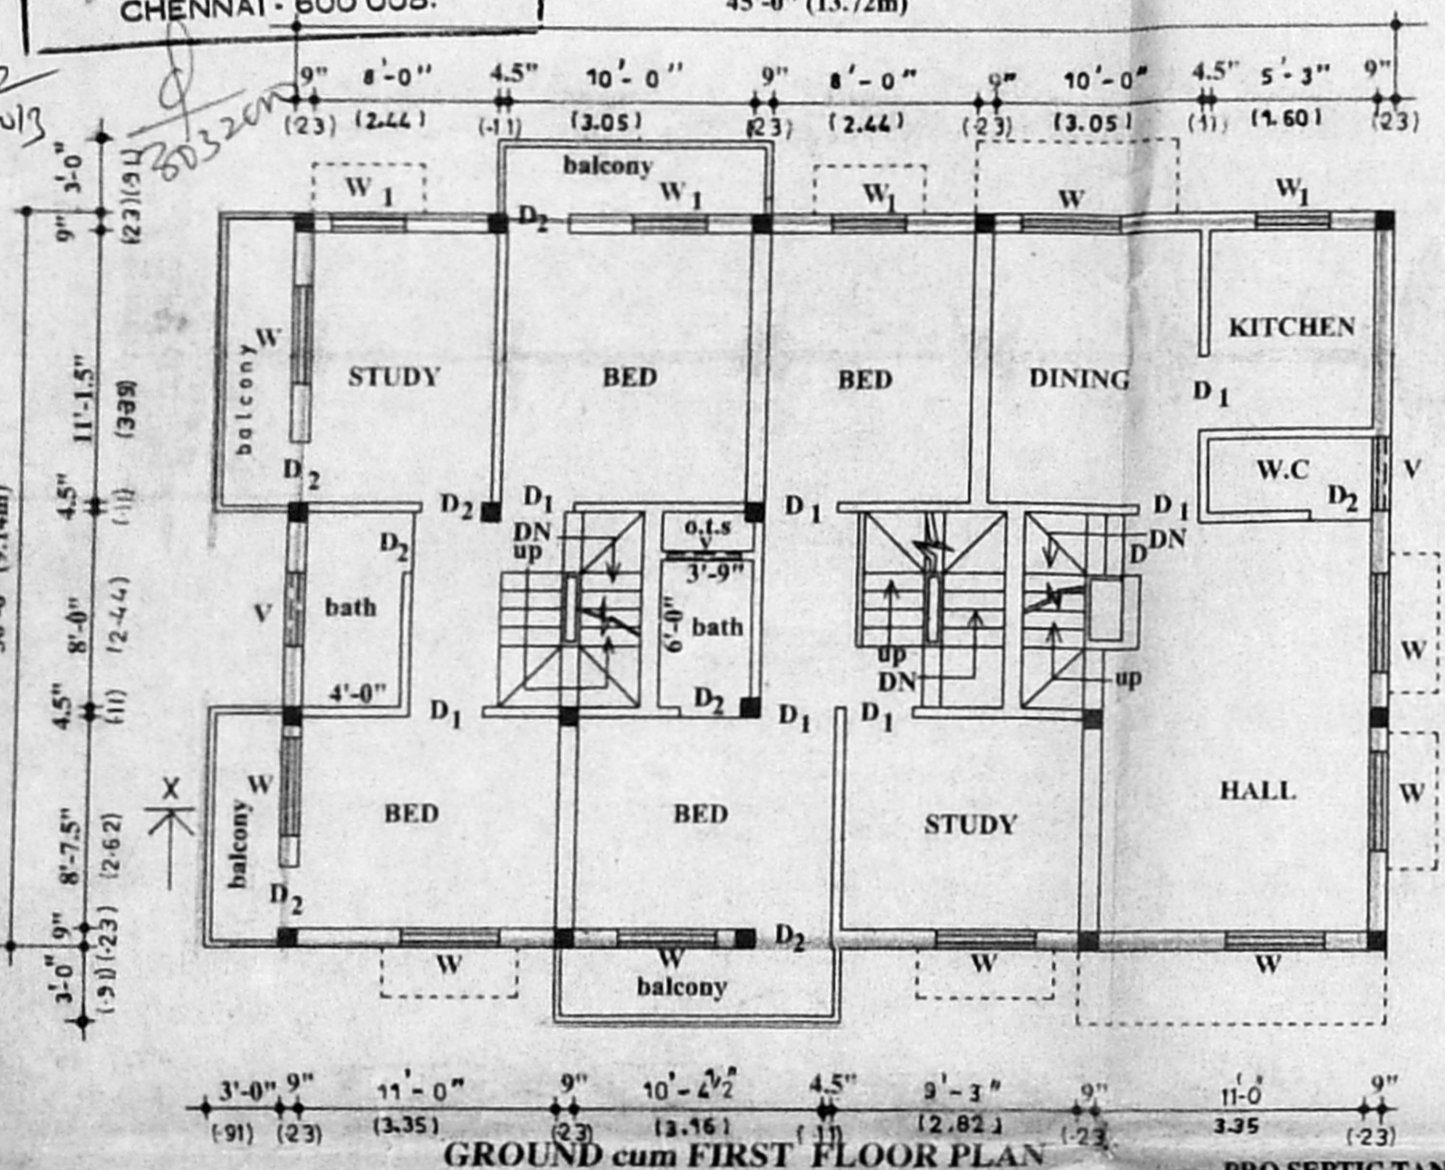


GROUND cum FIRST FLOOR PLAN

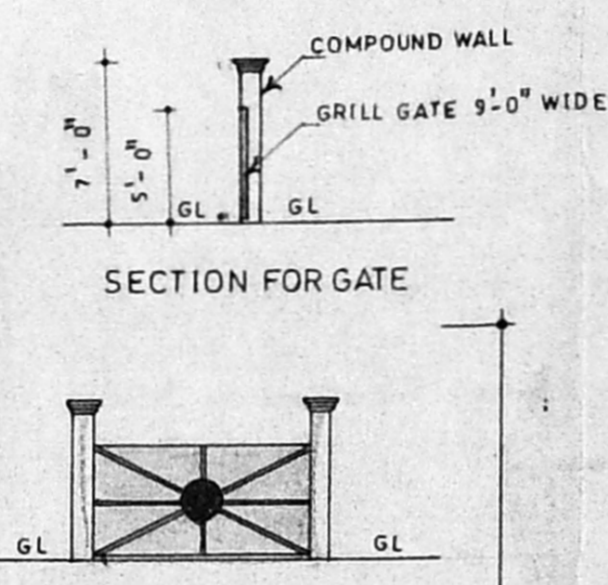

SECTION FOR GATE

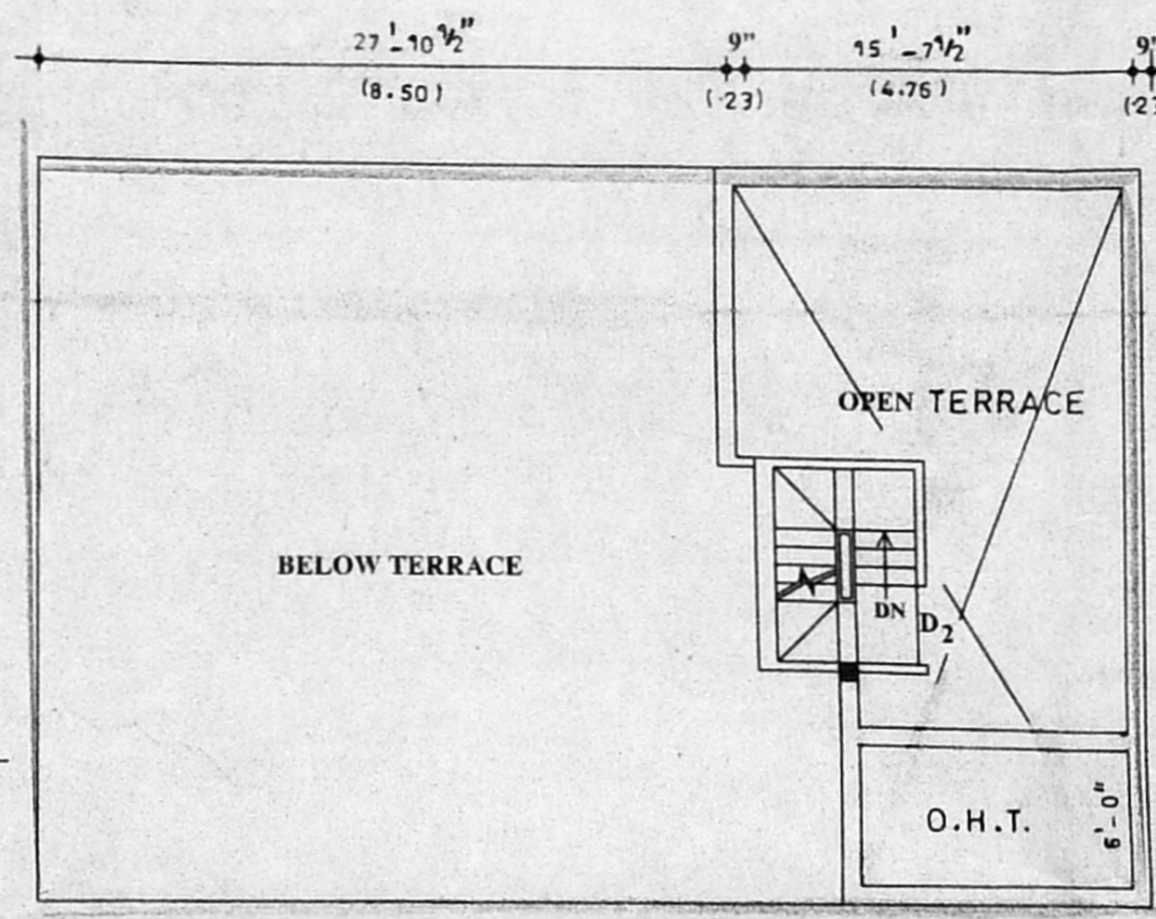

TERRACE FLOOR PLAN

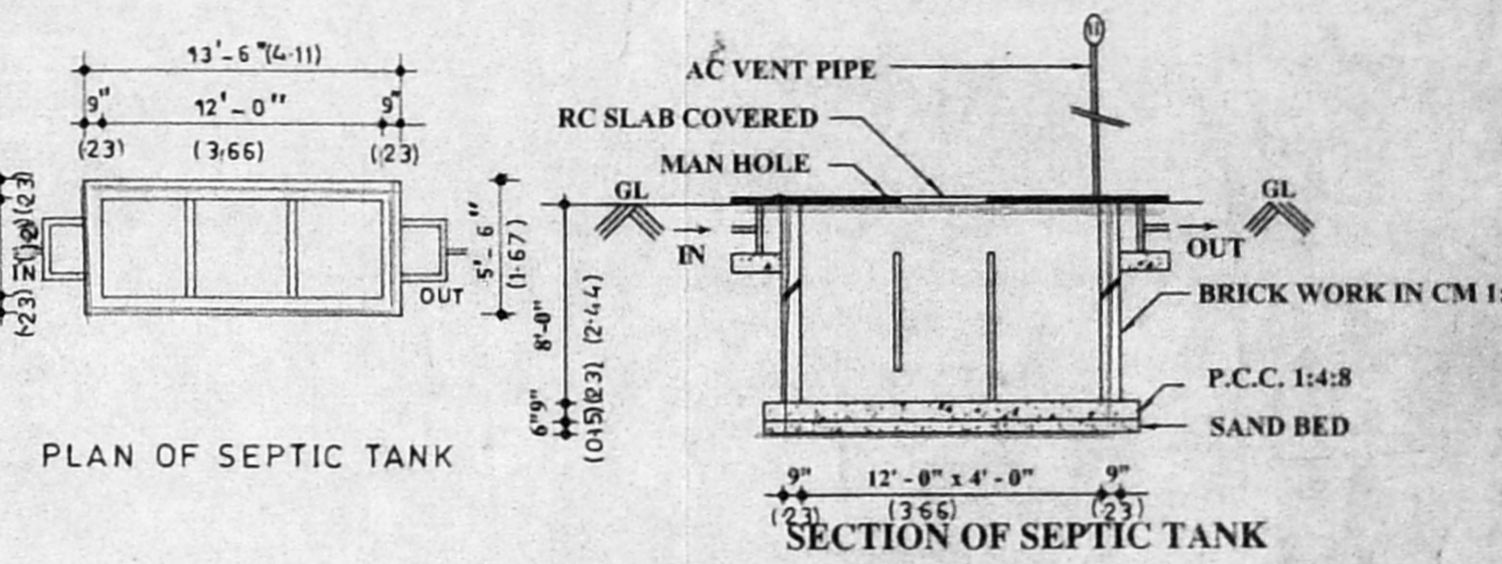

PLAN OF SEPTIC TANK

SECTION OF SEPTIC TANK

| EXTENT | SQ.FEET. | SQ.MTS. |
|--------------------------|----------|---------|
| 1. TOTAL PLOT AREA | 2400.00 | 222.72 |
| 2. PRO. G.F. PLINTH AREA | 1350.00 | 125.28 |
| 3. PRO. F.F. CONST AREA | 1546.50 | 143.52 |
| 4. PRO. HEAD ROOM AREA | 174.00 | 16.15 |
| 5. PLOT COVERAGE | 64% | |
| 6. F.S.I. AREA | 1.21 | |

| INDEX | BOUNDARY LINE | PRO. CONSTRUCTION ROAD |
|-------|---------------|------------------------|
|-------|---------------|------------------------|


| JOINERY | | |
|---------------|----------------|---------------|
| 1. MAIN DOOR | MD | 3'-3" x 7'-0" |
| 2. DOOR | D ₁ | 3'-0" x 7'-0" |
| 3. DO | D ₂ | 2'-6" x 7'-0" |
| 4. WINDOW | W | 4'-6" x 4'-6" |
| 5. DO | W ₁ | 3'-0" x 4'-6" |
| 6. VENTILATOR | V | 3'-0" x 2'-0" |
| 7. OPENING | OP | 3'-0" x 7'-0" |

DESIGNED BY HELLO 240 3006


DRAF - TECH
 BUILDERS & FLAT PROMOTERS
 NO.43, HASTHINAPURAM MAIN ROAD, NEHRU NAGAR, CHROMEPET, CHENNAI - 600 044.

Owner: *AS...menthy*


C. NALLATHAMBI
 LICENSED SURVEYOR
 PALLAVAPURAM MUNICIPALITY
 NO. 43, HASTHINAPURAM MAIN ROAD, NEHRU NAGAR, CHROMEPET, MADRAS-600 044
 Phone: 403283

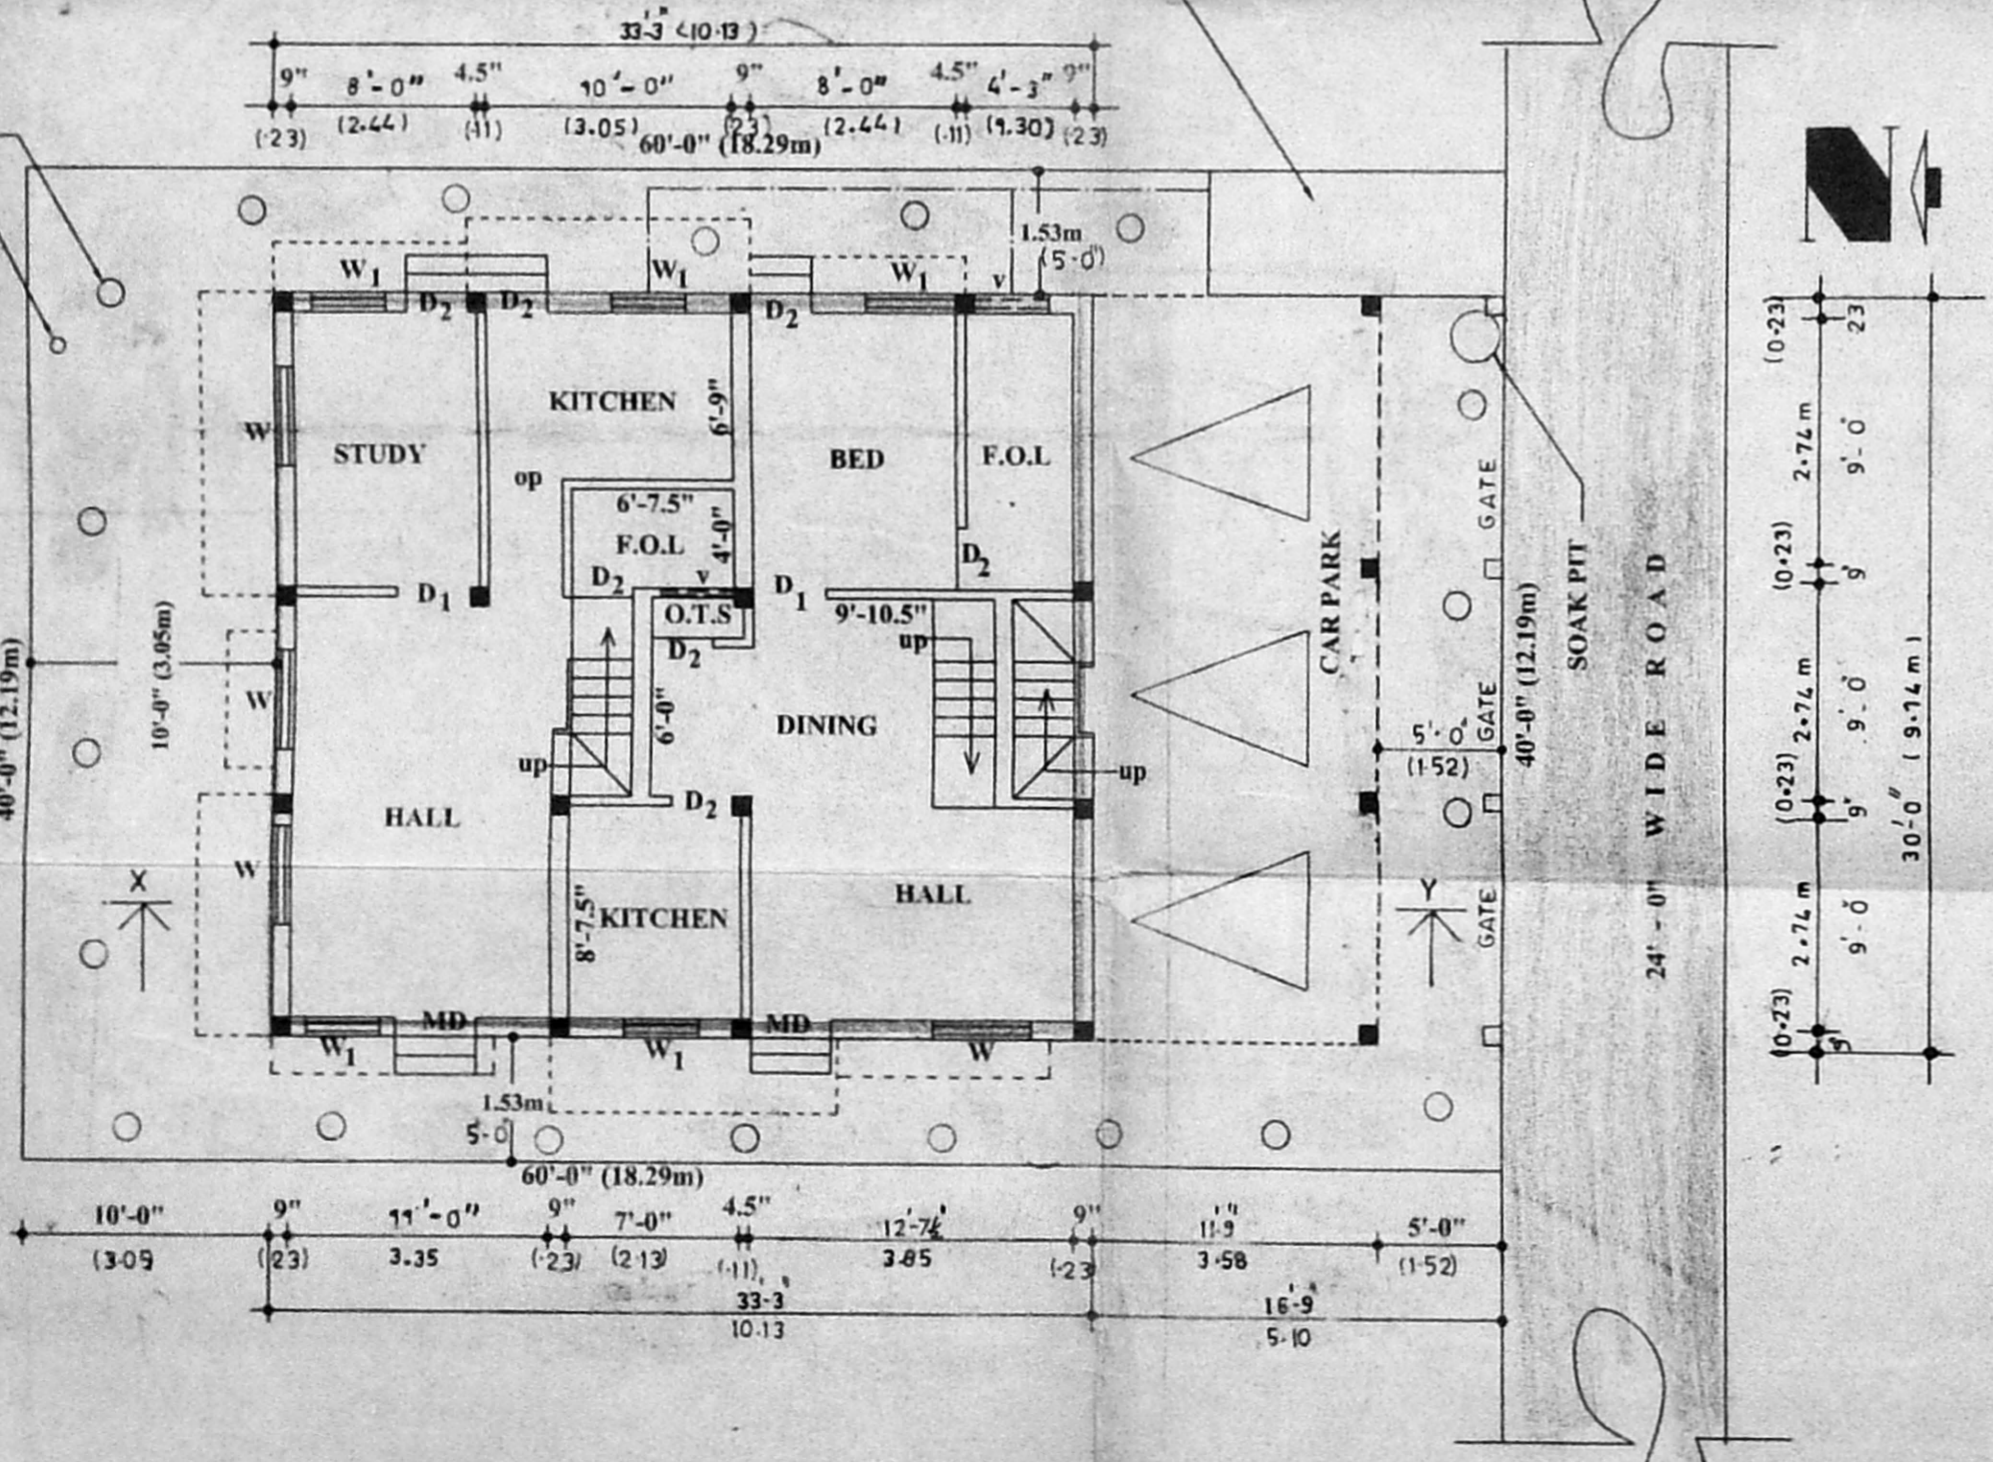


SITE cum STILT cum GROUND FLOOR PLAN

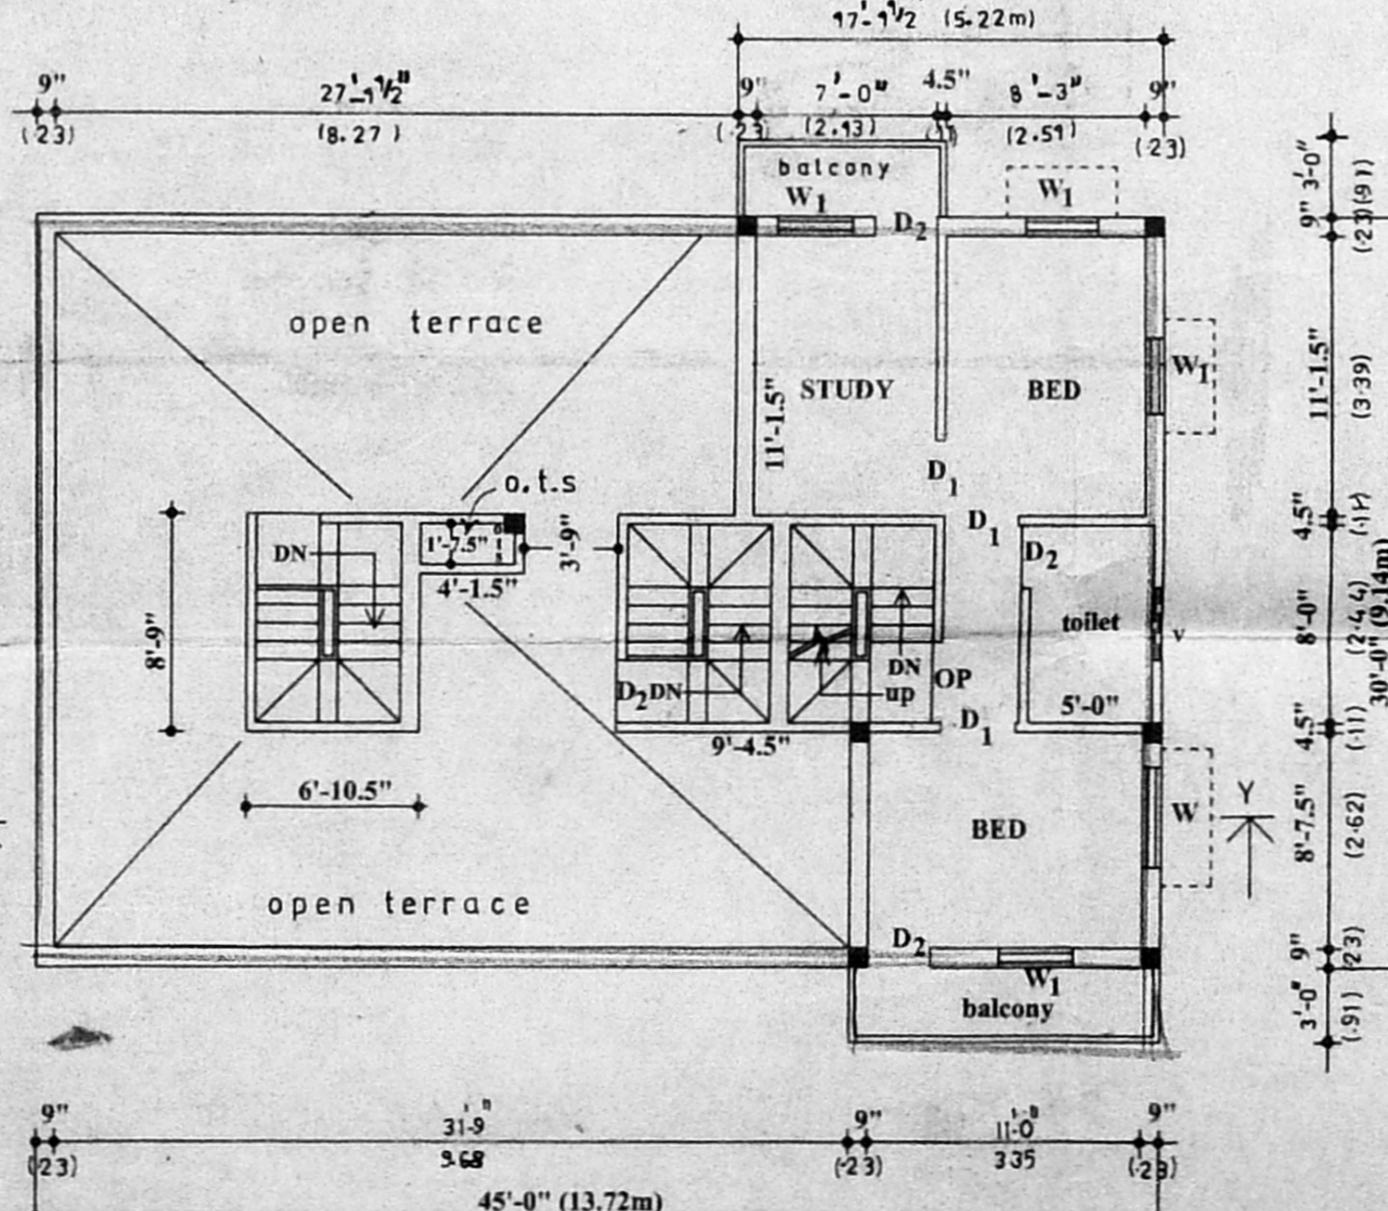


FIRST FLOOR cum TERRACE FLOOR PLAN

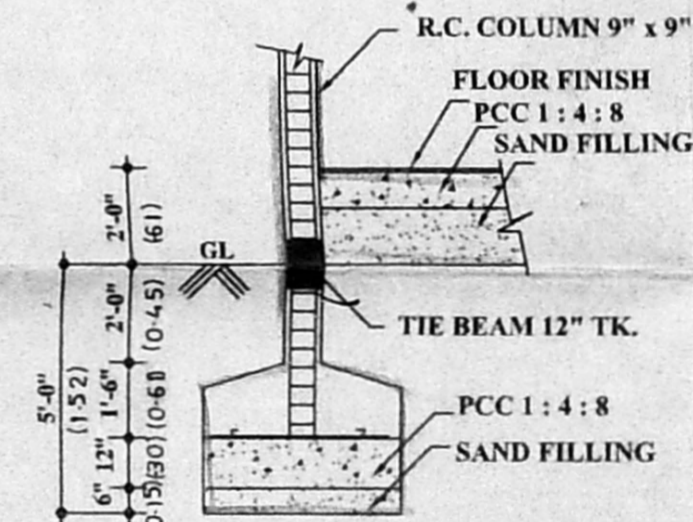

RC COLUMN DETAILS

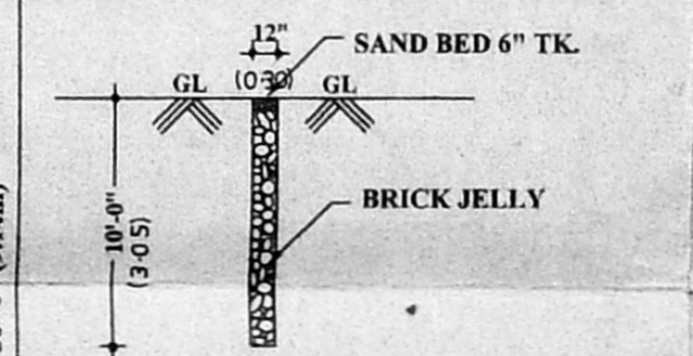

SEC. OF PERCOLATION PIT

 

STAIRCASE DETAILS