



ELEVATION

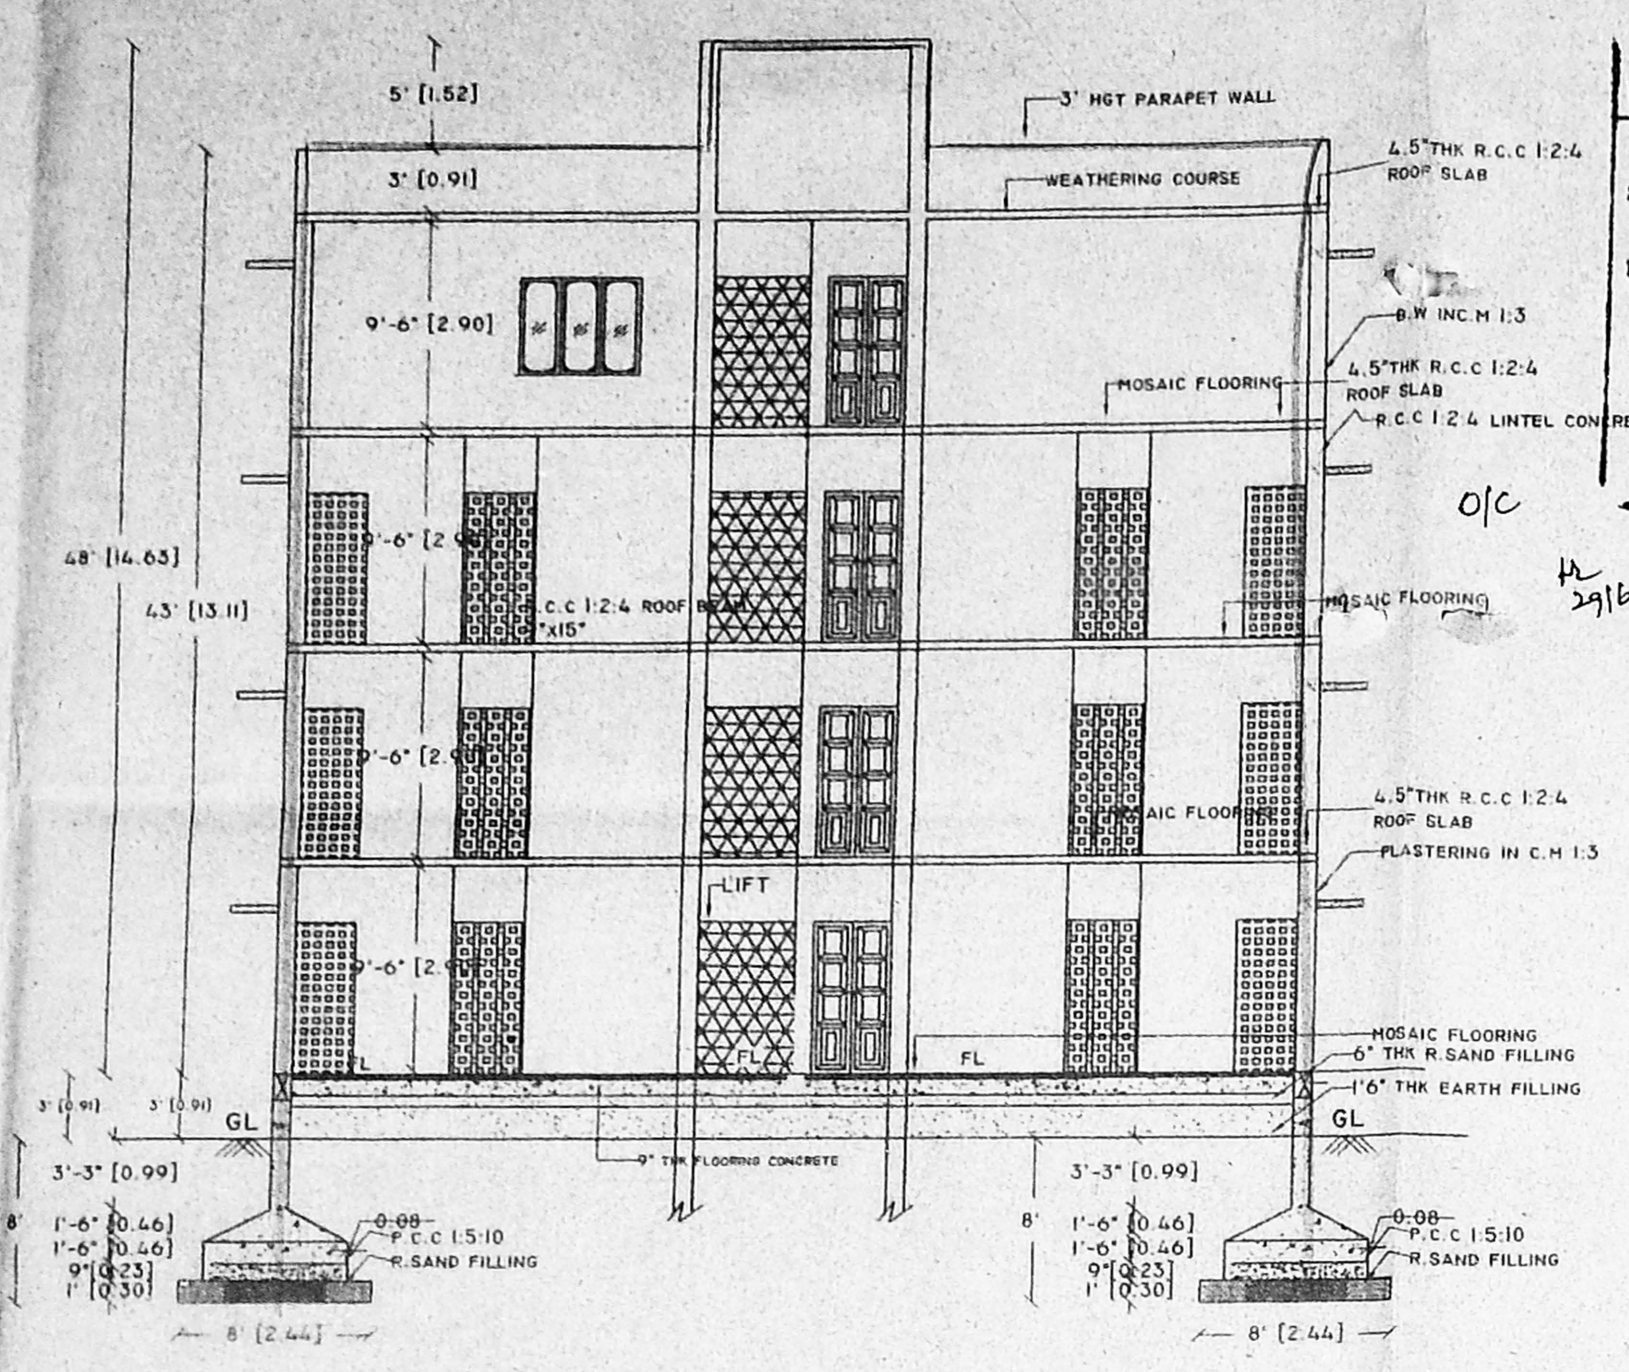


SECTION ON PQ

B/SPI. bldg/191/2000.
 Planning Permit No. **APROVED**
 SUBJECT TO THE CONDITIONS IN THIS OFFICE LETTER.
 No. B/14425/2000 Date 21/6/2000
 FOR MEMBER SECRETARY
 CHENNAI MUNICIPAL CORPORATION
 DEVELOPMENT AUTHORITY
 CHENNAI-600 008.

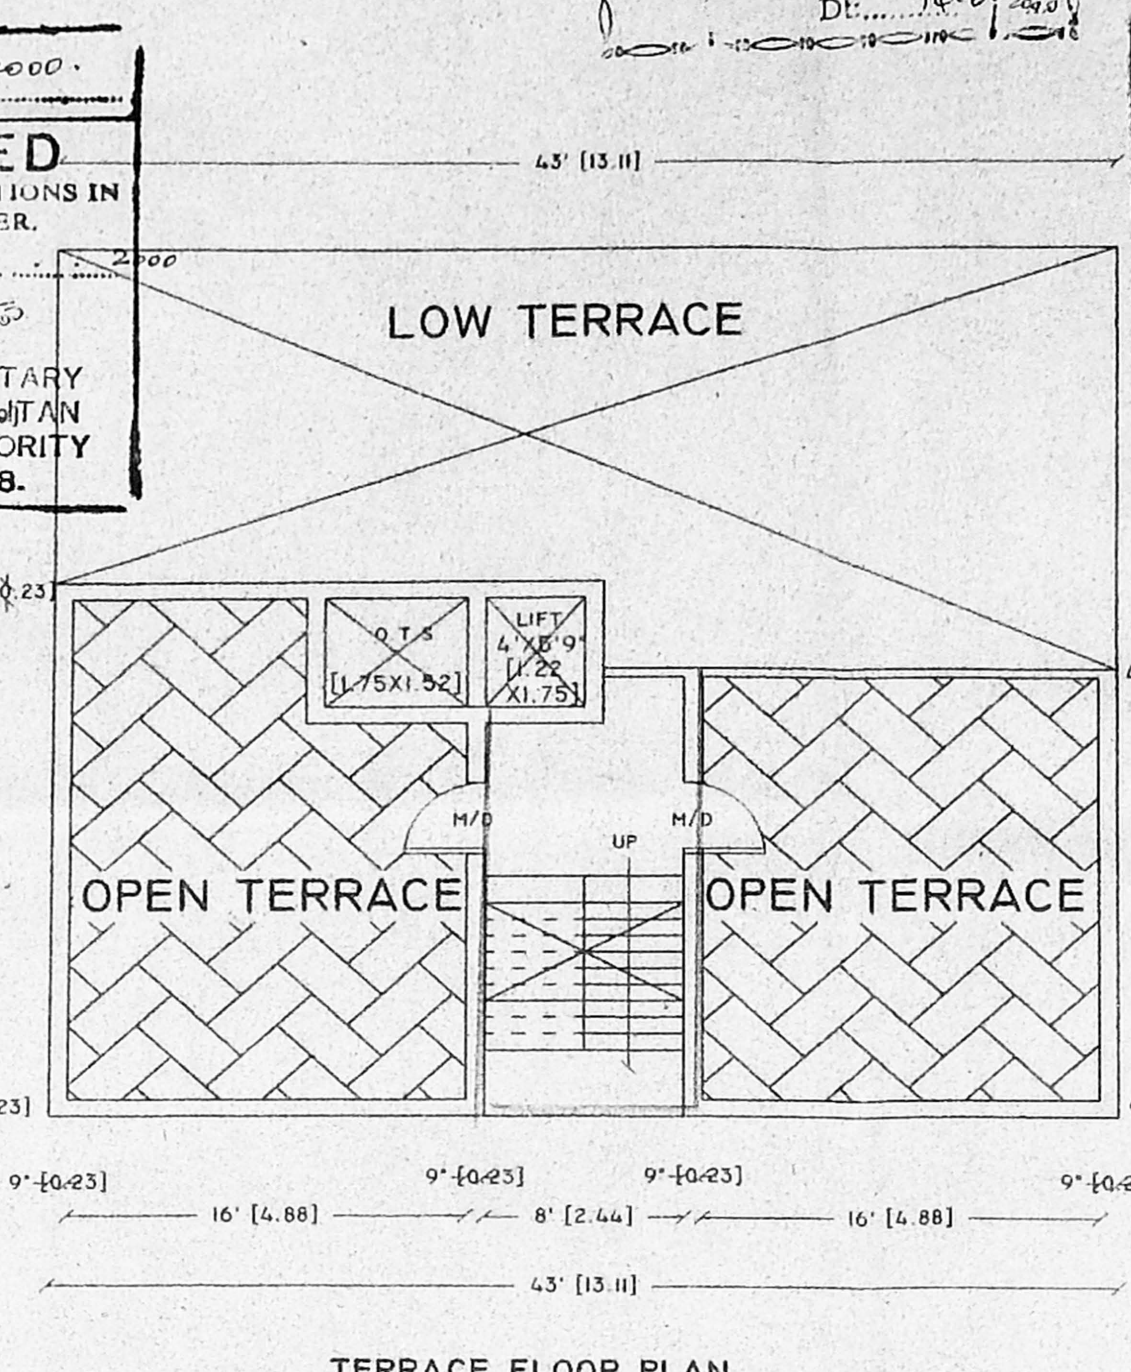


TERRACE FLOOR PLAN

CMDA (B)/ No. 1
 C. No. B/14425/2000
 Assd. P. A. 21/6/2000
 A.P.

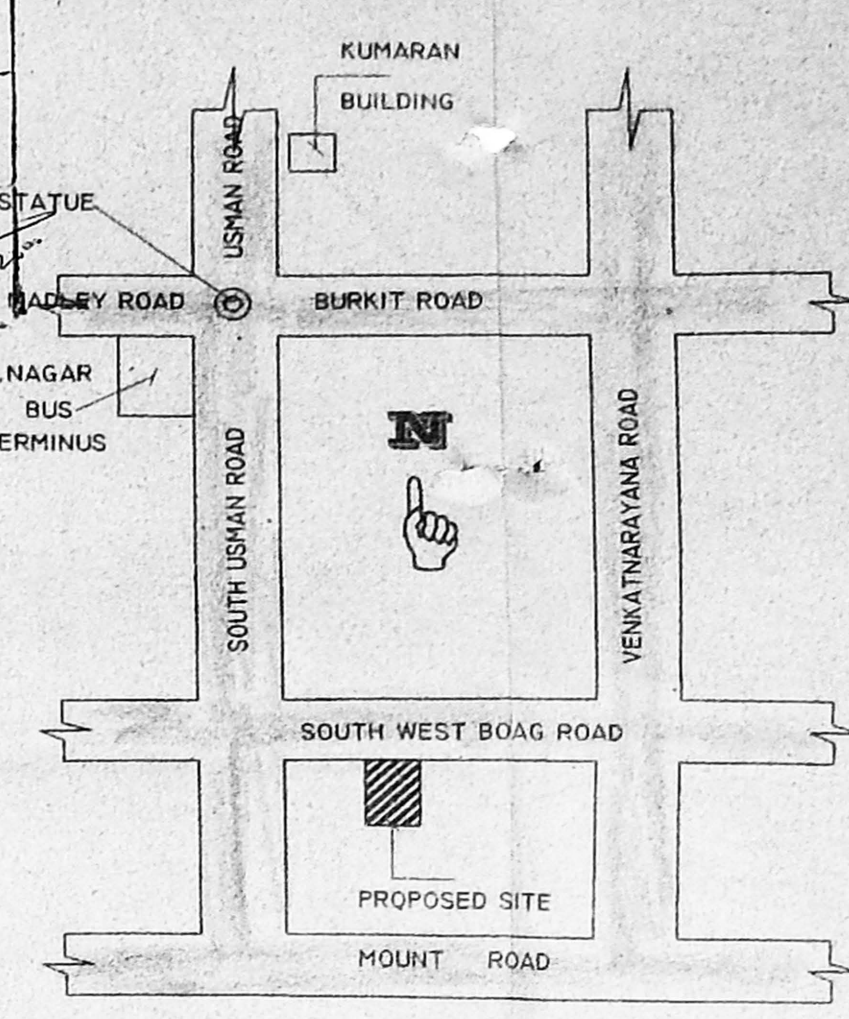


KEY PLAN (NTS)

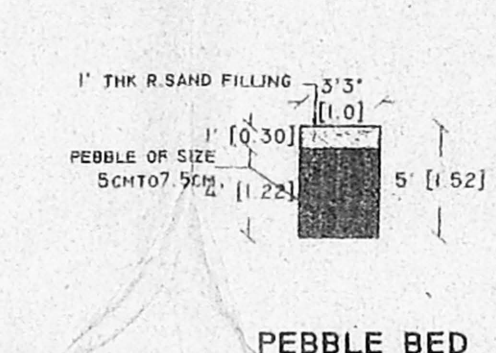


PEBBLE BED

SUMP DETAILS

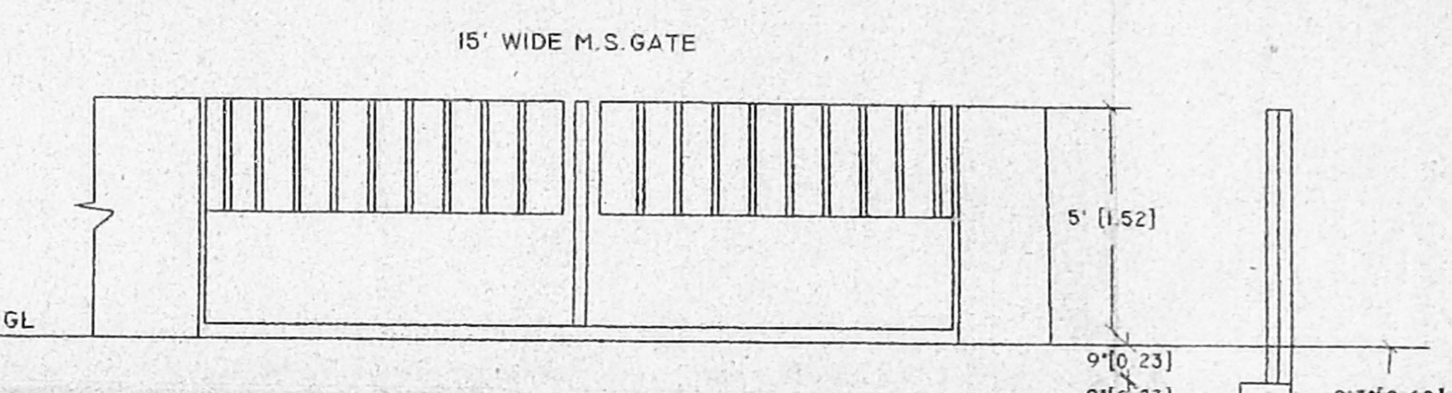


ELEVATION & SECTION OF COMPOUND WALL


SCALE 1" = 4' 0"

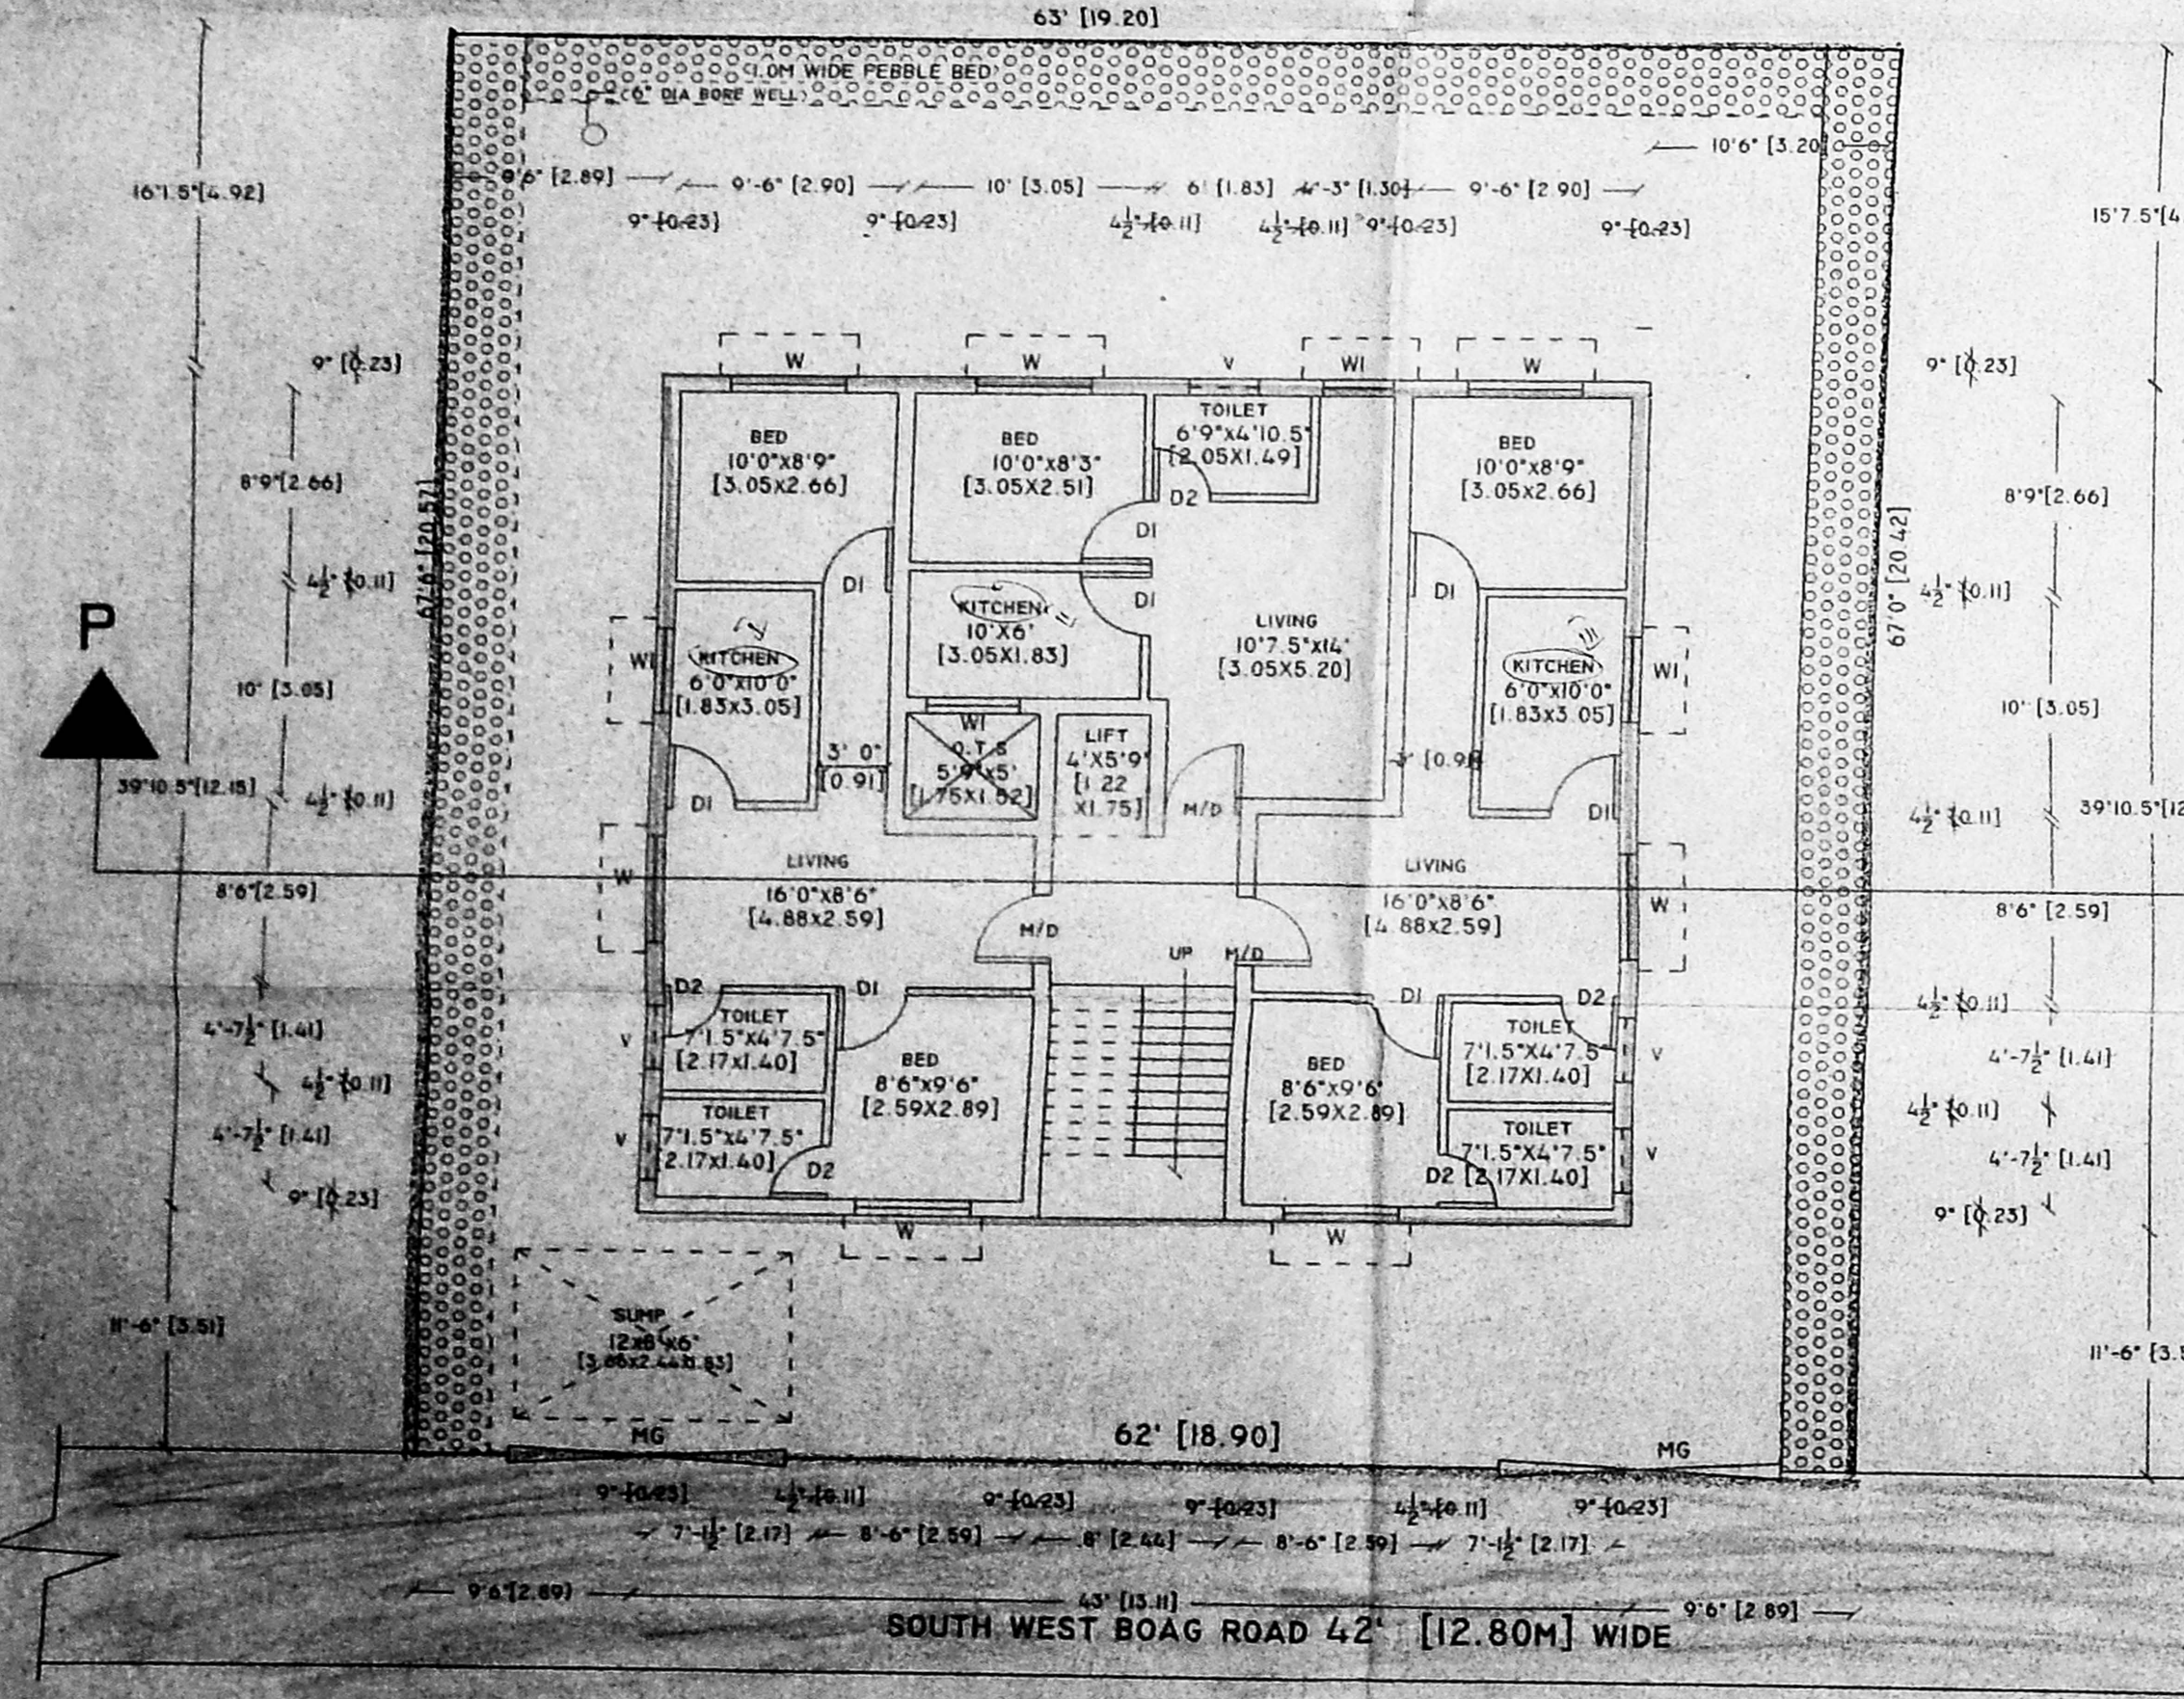

SITE/GROUND FLOOR PLAN

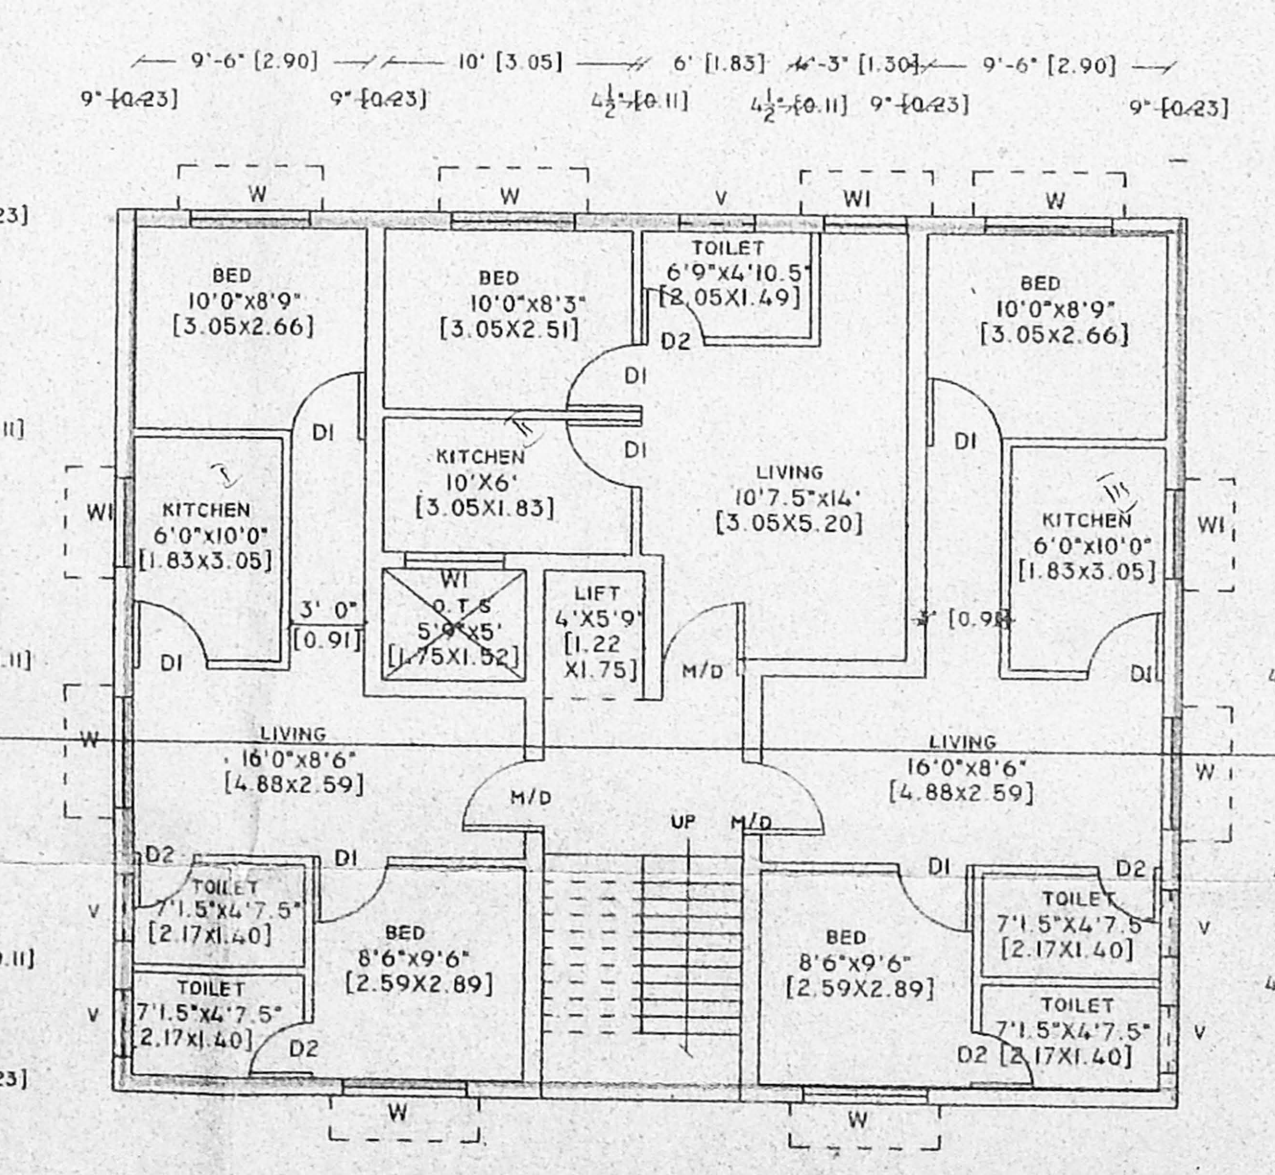

TYPICAL FLOOR PLAN [FIRST & SECOND]

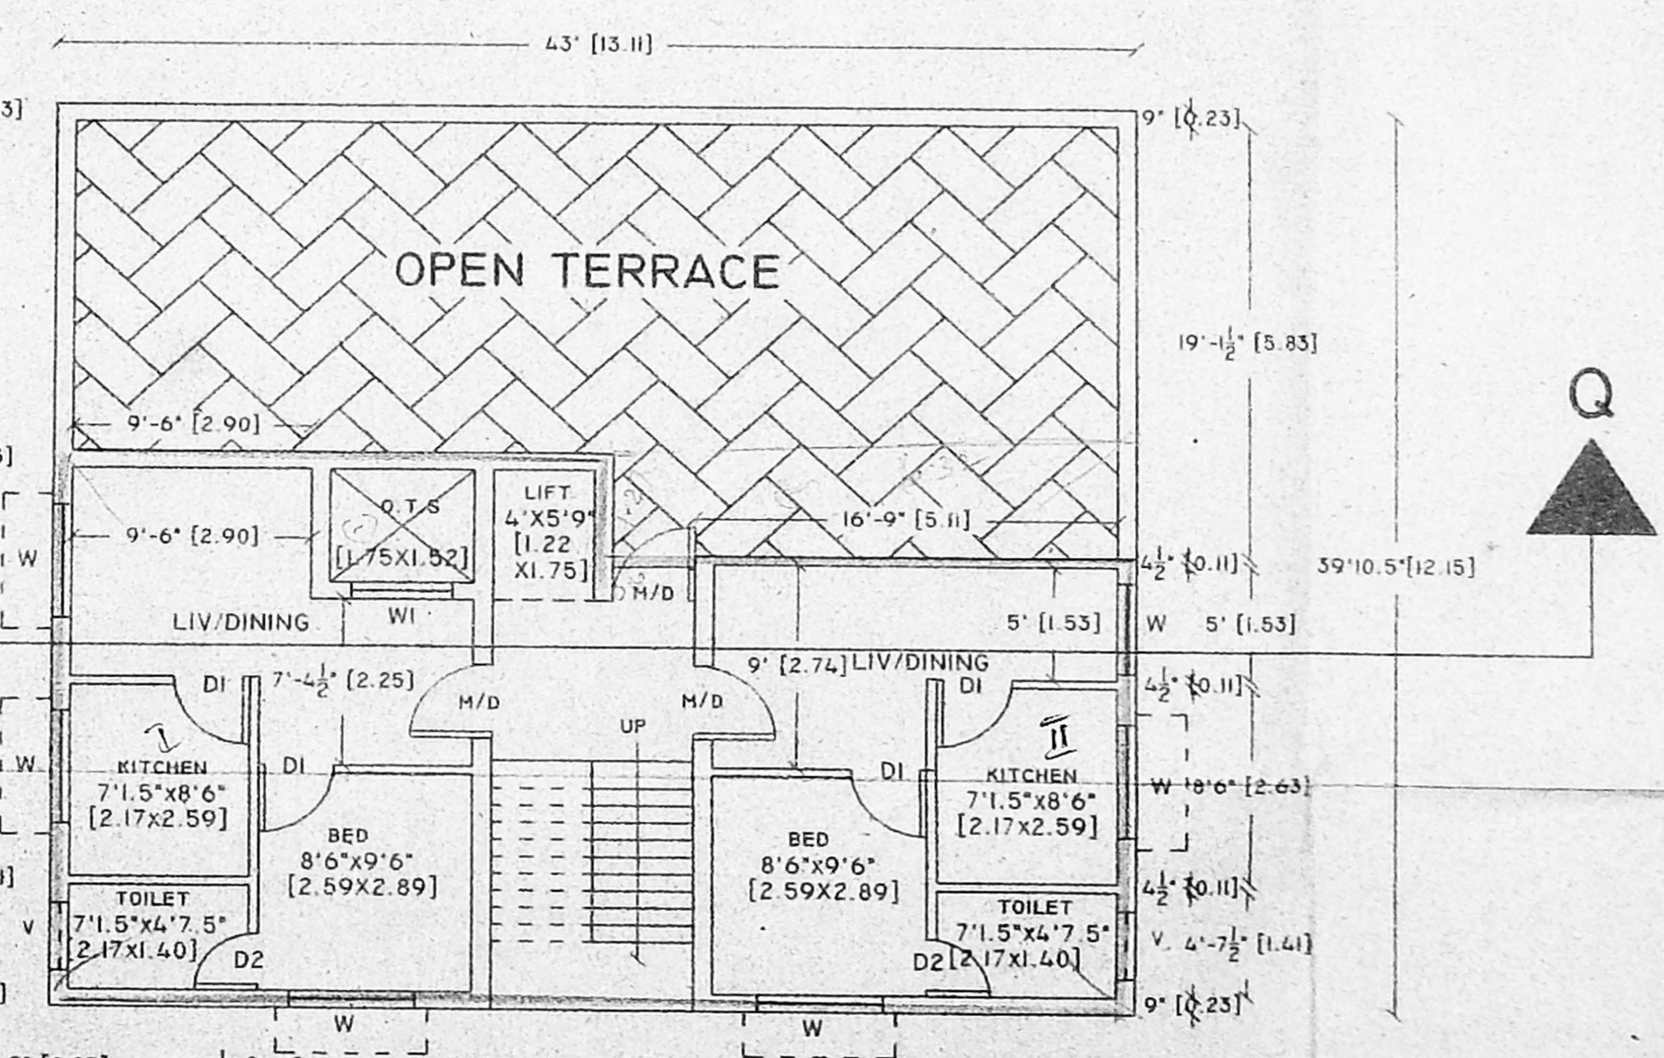

THIRD FLOOR PLAN

PLAN SHOWING THE PROPOSED RESIDENTIAL BUILDING AT DOOR NO-8&9, SOUTH WEST BOAG ROAD, T. NAGAR, CHENNAI-17 BEARING T.S NO-9226/182 OF BLOCK NO:131 T. NAGAR VILLAGE, CH-17. DIVISION NO-137, ZONE-IX.

SPECIFICATION.
 P.C.C 15:10 OVER SAND FILLING IN FOUNDATION AND BASEMENT
 B.W IN SUPER STRUCTURE WITH C.M-1:5
 FLOOR FINISHED WITH MOSAIC TILES 20MM TK.
 PLASTERING IN C.M-1:4 OF WALLS
 PLASTERING IN C.M-1:5 OF CEILING.
 ROOF SLAB IN R.C.C-1:2.4 12MM TK.
 WEATHERING COURSE IS PROVIDED OVER THE ROOF SLAB AND FINISHED WITH FLAT TILES.
 PARAPET WALL 90CM TK.

JOINERY DETAILS

S.NO	DESCRIPTION	SIZE IN FEET	SIZE IN M
1	M0- MAIN DOOR	3'3" x 7'0"	1.00 x 2.13
2	D1- DOOR	3'0" x 7'0"	0.91 x 2.13
3	D2- DOOR	2'6" x 7'0"	0.76 x 2.13
4	W- WINDOW	5'0" x 4'6"	1.52 x 1.37
5	W1-WINDOW	4'0" x 4'6"	1.22 x 1.37
7	W2 -WINDOW	3'6"x4'6"	0.91 x 1.37
8	J-JOLLY	6'0" x 6'0"	1.83x1.83
8	V- VENTILATOR	3'0" x 2'0"	0.91x 0.60

AREA STATEMENT

S.NO	DESCRIPTION	AREA IN SA. FEET	AREA IN SQ.M
1	PLOT AREA	4052.09	376.44
2	PROPOSED GROUND FLOOR	1714.625	159.28
3	PROPOSED FIRST FLOOR	1714.625	159.28
4	PROPOSED SECOND FLOOR	1714.625	159.28
5	PROPOSED THIRD FLOOR	925.00	85.468
6	HEAD ROOM AREA	183.00	17.00
7	TOTAL AREA	6250.00	580.625

PLOT COVERAGE	42.31%
FSI	6068.875 / 1052.090 = 1.49
FSI	1.49

REFERENCES



SCALE - 1" = 8' 0" (1:100)

OWNER
 E. F. VENKATARAMAN, R.B. A.P.P.
 CORPORATION OF CHENNAI
 CIVIL & SURVEY ENGINEERING
 LICENCED SURVEYOR