






120 x 93.2


CMDA (B) / NO. 1  
C. No. B. 304/43/24

AREA STATEMENT CALCULATION SHEET  
(FIRST FLOOR)

AREA STATEMENT CALCULATION SHEET  
(SECOND & THIRD FLOOR)

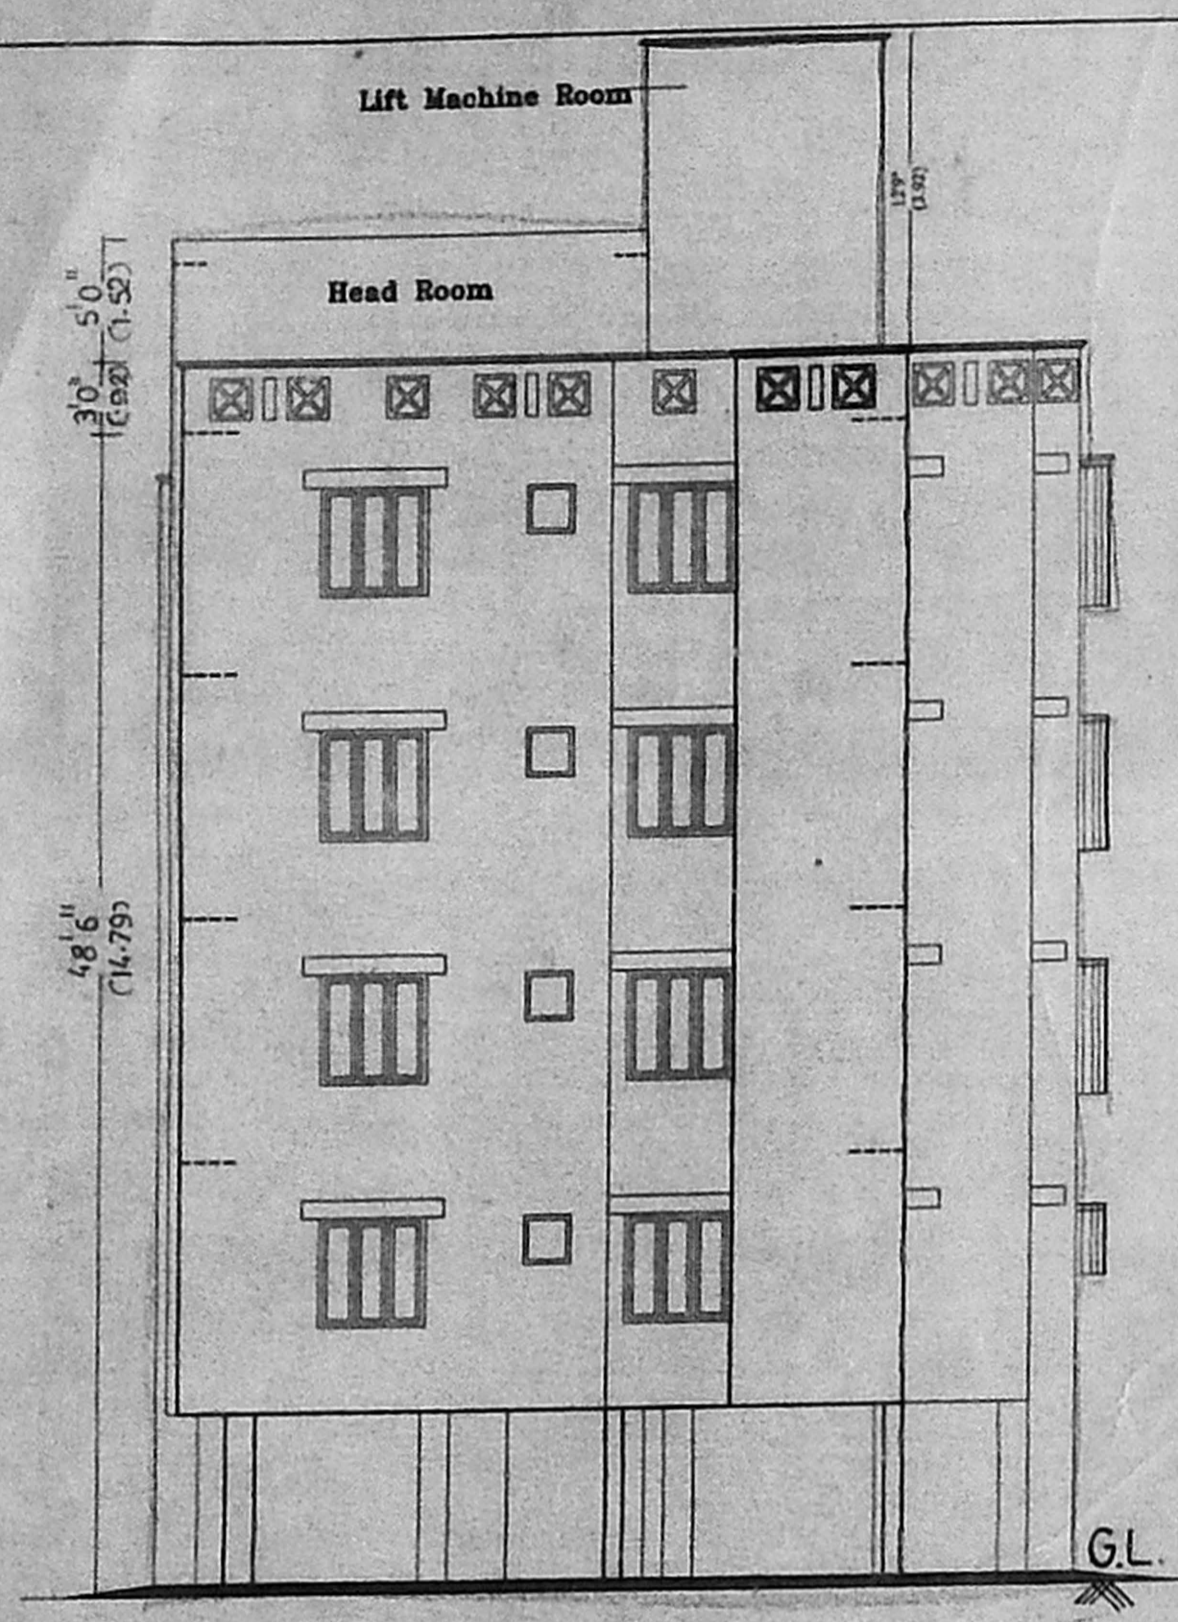

FRONT ELEVATION

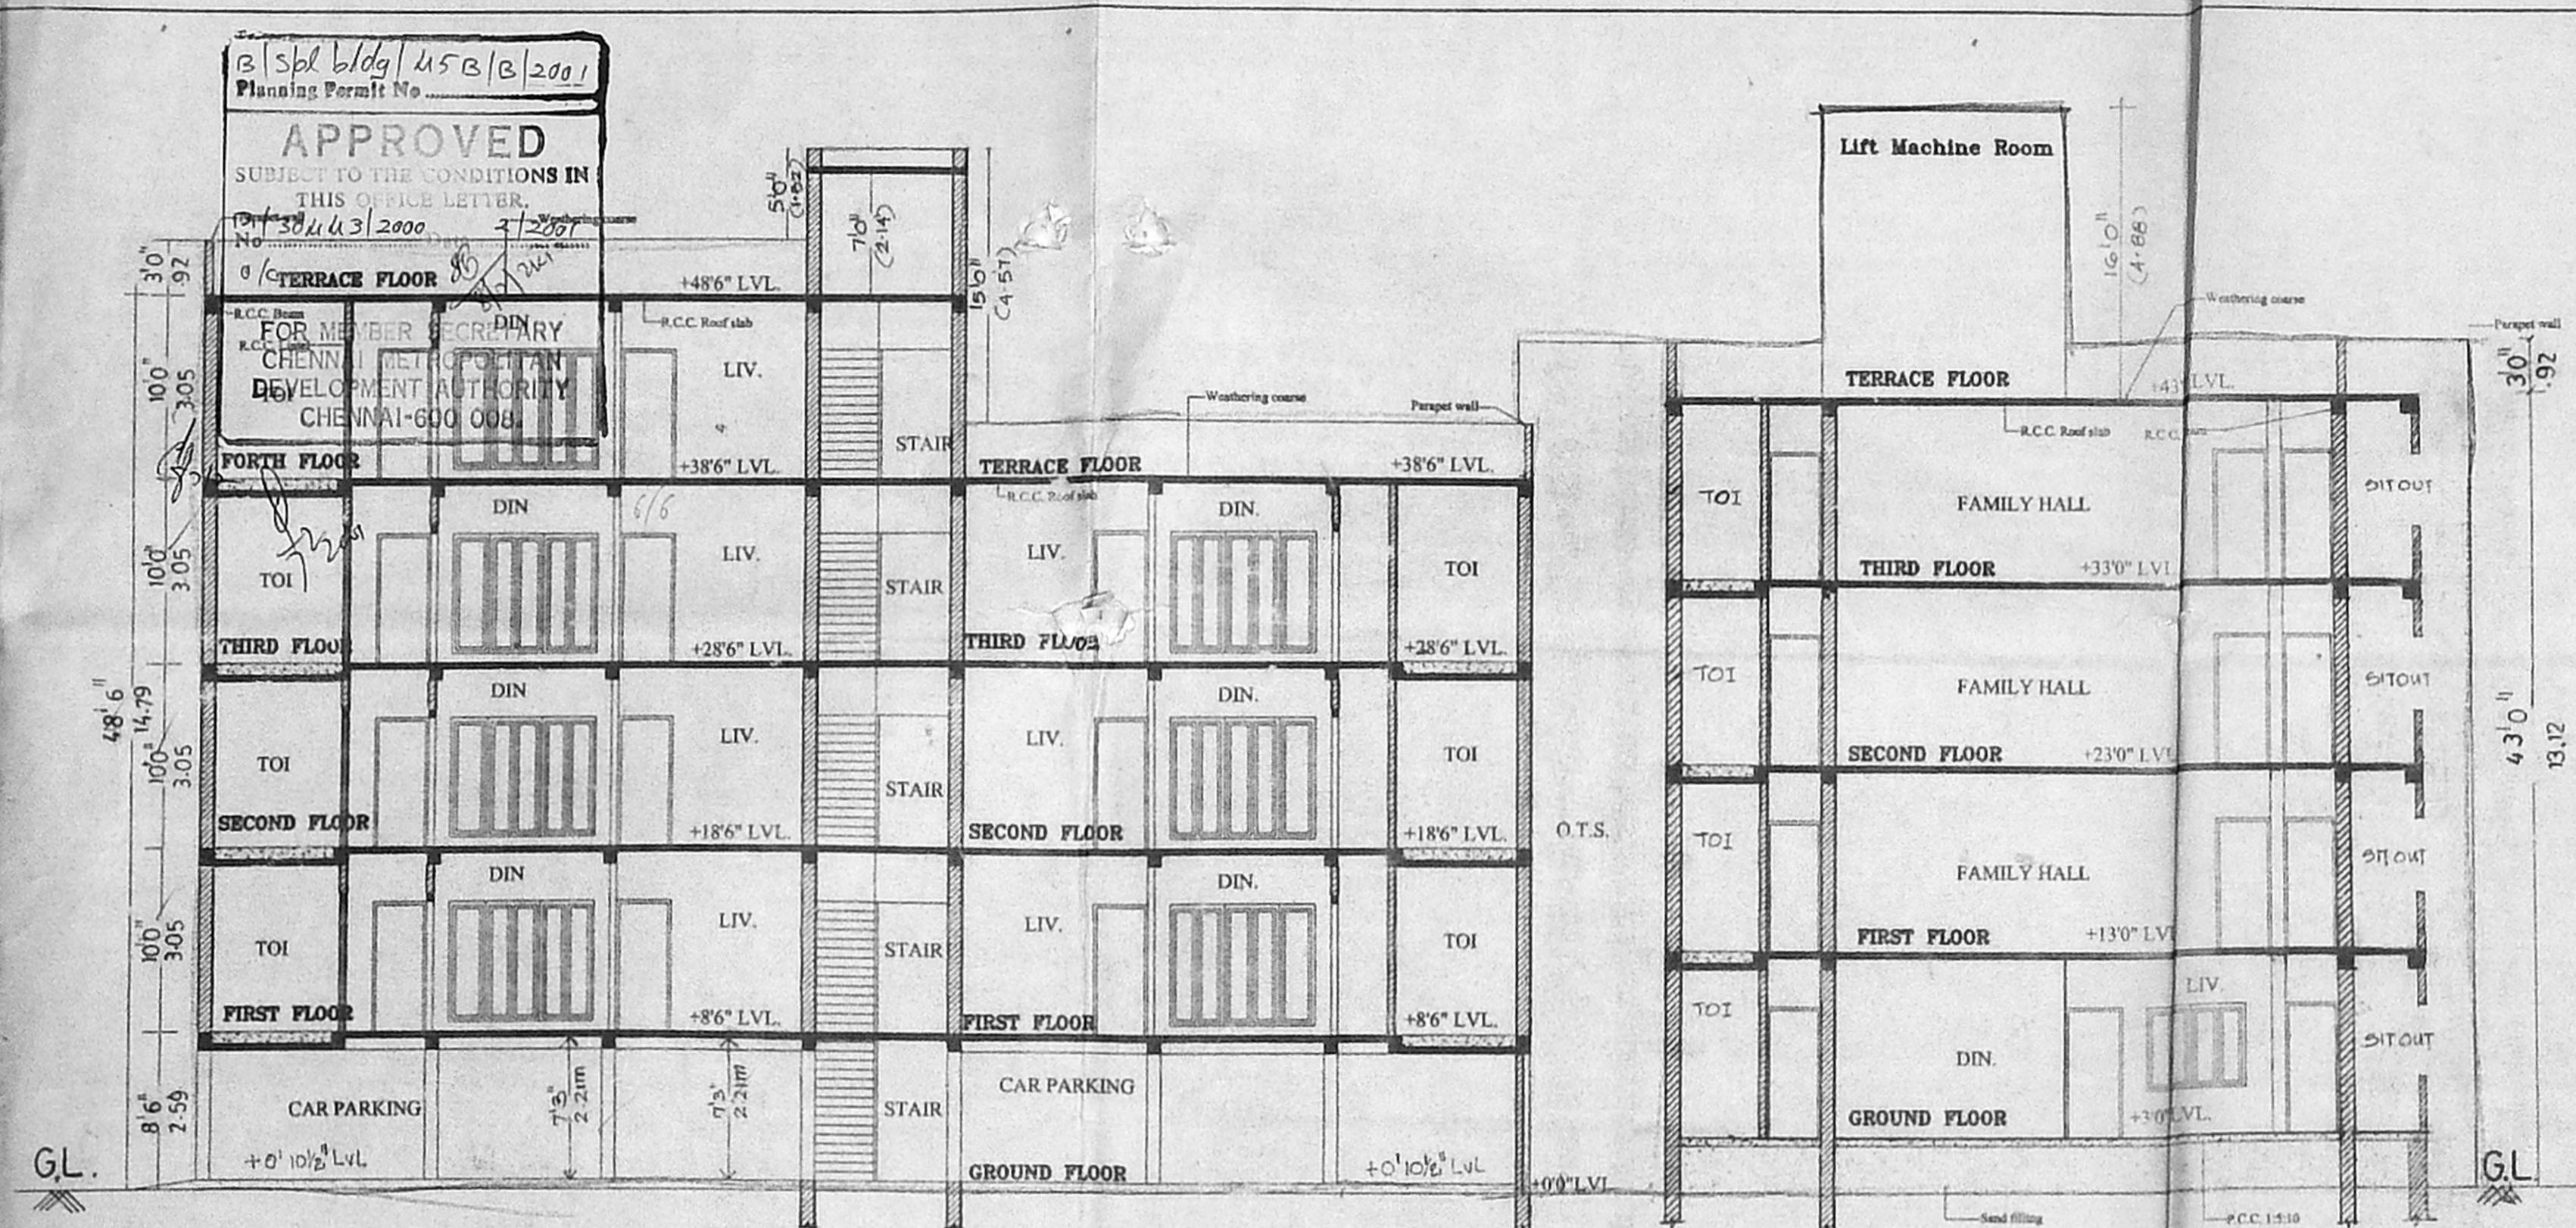

SECTION AT 'MM'

AREA STATEMENT CALCULATION SHEET  
FOURTH FLOOR


S.L.No	No.	SIZE IN FT. (LxB)	AREA (Sq.Ft.)	AREA (Sq.M.)	TOTAL AREA (Sq.Ft.)	TOTAL AREA (Sq.M.)
1		42'3" X 36'1.6"	1526.28	141.85		
<b>ADDITION AREA</b>						
A	1	6'6" X 1'3"	8.13	0.76	8.13	0.76
A1	1	8'9" X 0'7.5"	5.46	0.51	5.46	0.51
A2	1	4'0" X 7'3"	29.00	2.70	29.00	2.70
A3	1	2'0" X 5'3"	10.50	0.98	10.50	0.98
<b>TOTAL ADDITION AREA</b>			<b>53.09</b>	<b>4.93</b>		
<b>DEDUCTION AREA</b>						
D	1	5'3" X 2'0"	10.50	0.98	10.50	0.98
D1	1	9'0" X 10'9"	98.75	9.11	98.75	9.11
D2	1	4'6" X 0'9"	3.38	0.31	3.38	0.31
D3	1	0'9" X 4'9"	3.58	0.33	3.58	0.33
D4	1	19'0" X 11'5"	218.25	20.25	218.25	20.25
D5	1	5'3" X 5'4.5"	28.22	2.62	28.22	2.62
D6	1	3'3" X 5'4.5"	17.47	1.62	17.47	1.62
<b>TOTAL DEDUCTION AREA</b>			<b>383.13</b>	<b>35.67</b>		
<b>TOTAL CONSTRUCTED AREA IN FOURTH FLOOR</b>			<b>1196.24</b>	<b>111.13</b>		

AREA STATEMENT CALCULATION SHEET  
ADDITION AREA


S.L.No	No.	SIZE IN FT. (LxB)	AREA (Sq.Ft.)	AREA (Sq.M.)	TOTAL AREA (Sq.Ft.)	TOTAL AREA (Sq.M.)
1		120'4.5" X 34'1.5"	4107.79	381.76		
<b>ADDITION AREA</b>						
A	1	8'3" X 2'0"	16.50	1.53	16.50	1.53
A1	2	6'0" X 3'3"	21.13	1.96	42.26	3.93
A2	2	4'6" X 1'3"	5.63	0.52	11.25	1.04
A3	1	8'3" X 2'7.5"	22.96	2.13	22.96	2.13
A4	1	6'0" X 2'10.5"	17.25	1.60	17.25	1.60
A5	1	10'3" X 2'10.5"	14.21	1.32	14.21	1.32
A6	1	5'0" X 2'10.5"	14.37	1.33	14.37	1.33
A7	1	8'9" X 3'9"	30.63	2.85	30.63	2.85
A8	1	6'3" X 1'7.5"	10.16	0.94	10.16	0.94
A9	1	6'10.5" X 2'10.5"	19.74	1.83	19.74	1.83
A10	1	5'10.5" X 15'10.5"	88.95	8.25	125.81	11.66
A11	1	2'9" X 8'9"	24.06	2.24	24.06	2.24
A12	1	6'7.5" X 3'3"	21.53	2.00	21.53	2.00
A13	1	5'9" X 2'0"	11.50	1.07	11.50	1.07
A14	1	4'0" X 7'3"	29.00	2.70	29.00	2.70
A15	1	2'0" X 5'3"	10.50	0.98	10.50	0.98
A15	1	4'6" X 0'10.5"	3.33	0.36	3.33	0.36
<b>TOTAL ADDITION AREA</b>			<b>425.72</b>	<b>39.56</b>		
<b>DEDUCTION AREA</b>						
D	1	9'0" X 4'9"	42.76	3.97	42.76	3.97
D1	1	9'0" X 3'0"	27.00	2.50	27.00	2.50
D2	1	4'6" X 0'10.5"	3.94	0.37	3.94	0.37
D3	1	7'4.5" X 10'9"	73.76	6.85	73.76	6.85
D4	1	5'9" X 5'3"	30.19	2.81	30.19	2.81
D5	2	11'5" X 6'6"	76.37	7.09	152.75	14.18
D6	1	5'3" X 5'4.5"	28.21	2.62	28.21	2.62
D7	1	3'3" X 5'4.5"	17.47	1.63	17.47	1.63
D8	1	8'0" X 3'4.5"	27.00	2.51	27.00	2.51
<b>TOTAL DEDUCTION AREA</b>			<b>403.06</b>	<b>37.46</b>		
<b>TOTAL CONSTRUCTED AREA IN FIRST FLOOR</b>			<b>4130.85</b>	<b>383.57</b>		

AREA STATEMENT CALCULATION SHEET  
(SECOND & THIRD FLOOR)


S.L.No	No.	SIZE IN FT. (LxB)	AREA (Sq.Ft.)	AREA (Sq.M.)	TOTAL AREA (Sq.Ft.)	TOTAL AREA (Sq.M.)
1		128'3" X 34'1.5"	4308.28	400.39		
<b>ADDITION AREA</b>						
A	1	8'3" X 2'0"	16.50	1.53	16.50	1.53
A1	1	6'6" X 3'3"	21.13	1.96	21.13	1.96
A2	3	4'6" X 1'3"	5.63	0.52	16.89	1.57
A3	1	8'9" X 2'7.5"	22.96	2.13	22.96	2.13
A4	1	6'0" X 3'3"	21.13	1.96	21.13	1.96
A5	1	6'0" X 2'10.5"	17.25	1.60	17.25	1.60
A6	1	10'3" X 0'10.5"	14.22	1.32	14.22	1.32
A7	1	5'0" X 2'10.5"	14.38	1.34	14.38	1.34
A8	1	8'9" X 3'9"	30.63	2.85	30.63	2.85
A9	1	6'3" X 1'7.5"	10.16	0.94	10.16	0.94
A10	1	6'10.5" X 1'7.5"	10.16	0.94	10.16	0.94
A10	1	6'10.5" X 3'1.5"	21.48	2.00	21.48	2.00
A11	1	5'10.5" X 0'10.5"	5.14	0.48	5.14	0.48
A12	1	8'3" X 3'3"	26.81	2.49	26.81	2.49
A13	1	5'9" X 2'0"	11.50	1.07	11.50	1.07
A14	1	7'3" X 4'0"	29.00	2.70	29.00	2.70
A15	1	5'3" X 2'0"	10.50	0.98	10.50	0.98
<b>TOTAL ADDITION AREA</b>			<b>289.68</b>	<b>28.92</b>		
<b>DEDUCTION AREA</b>						
D	1	9'0" X 4'9"	42.76	3.97	42.76	3.97
D1	1	9'0" X 4'0"	36.00	3.35	36.00	3.35
D2	1	4'6" X 0'10.5"	3.94	0.36	3.94	0.36
D3	1	3'10.5" X 8'9"	27.34	2.54	27.34	2.54
D4	1	2'7.5" X 11'4.5"	23.84	2.21	23.84	2.21
D4	1	6'0" X 6'6"	33.00	3.02	33.00	3.02
D5	1	5'9" X 11'9"	67.56	6.28	67.56	6.28
D6	1	11'9" X 6'6"	76.38	7.10	76.38	7.10
D7	1	5'3" X 5'4.5"	28.22	2.62	28.22	2.62
D8	1	3'3" X 5'4.5"	17.47	1.62	17.47	1.62
D9	1	7'4.5" X 10'0"	73.75	6.85	73.75	6.85
<b>TOTAL DEDUCTION AREA</b>			<b>442.27</b>	<b>41.10</b>		
<b>TOTAL CONSTRUCTED AREA IN SECOND &amp; THIRD FLOOR</b>			<b>4195.67</b>	<b>386.83</b>		

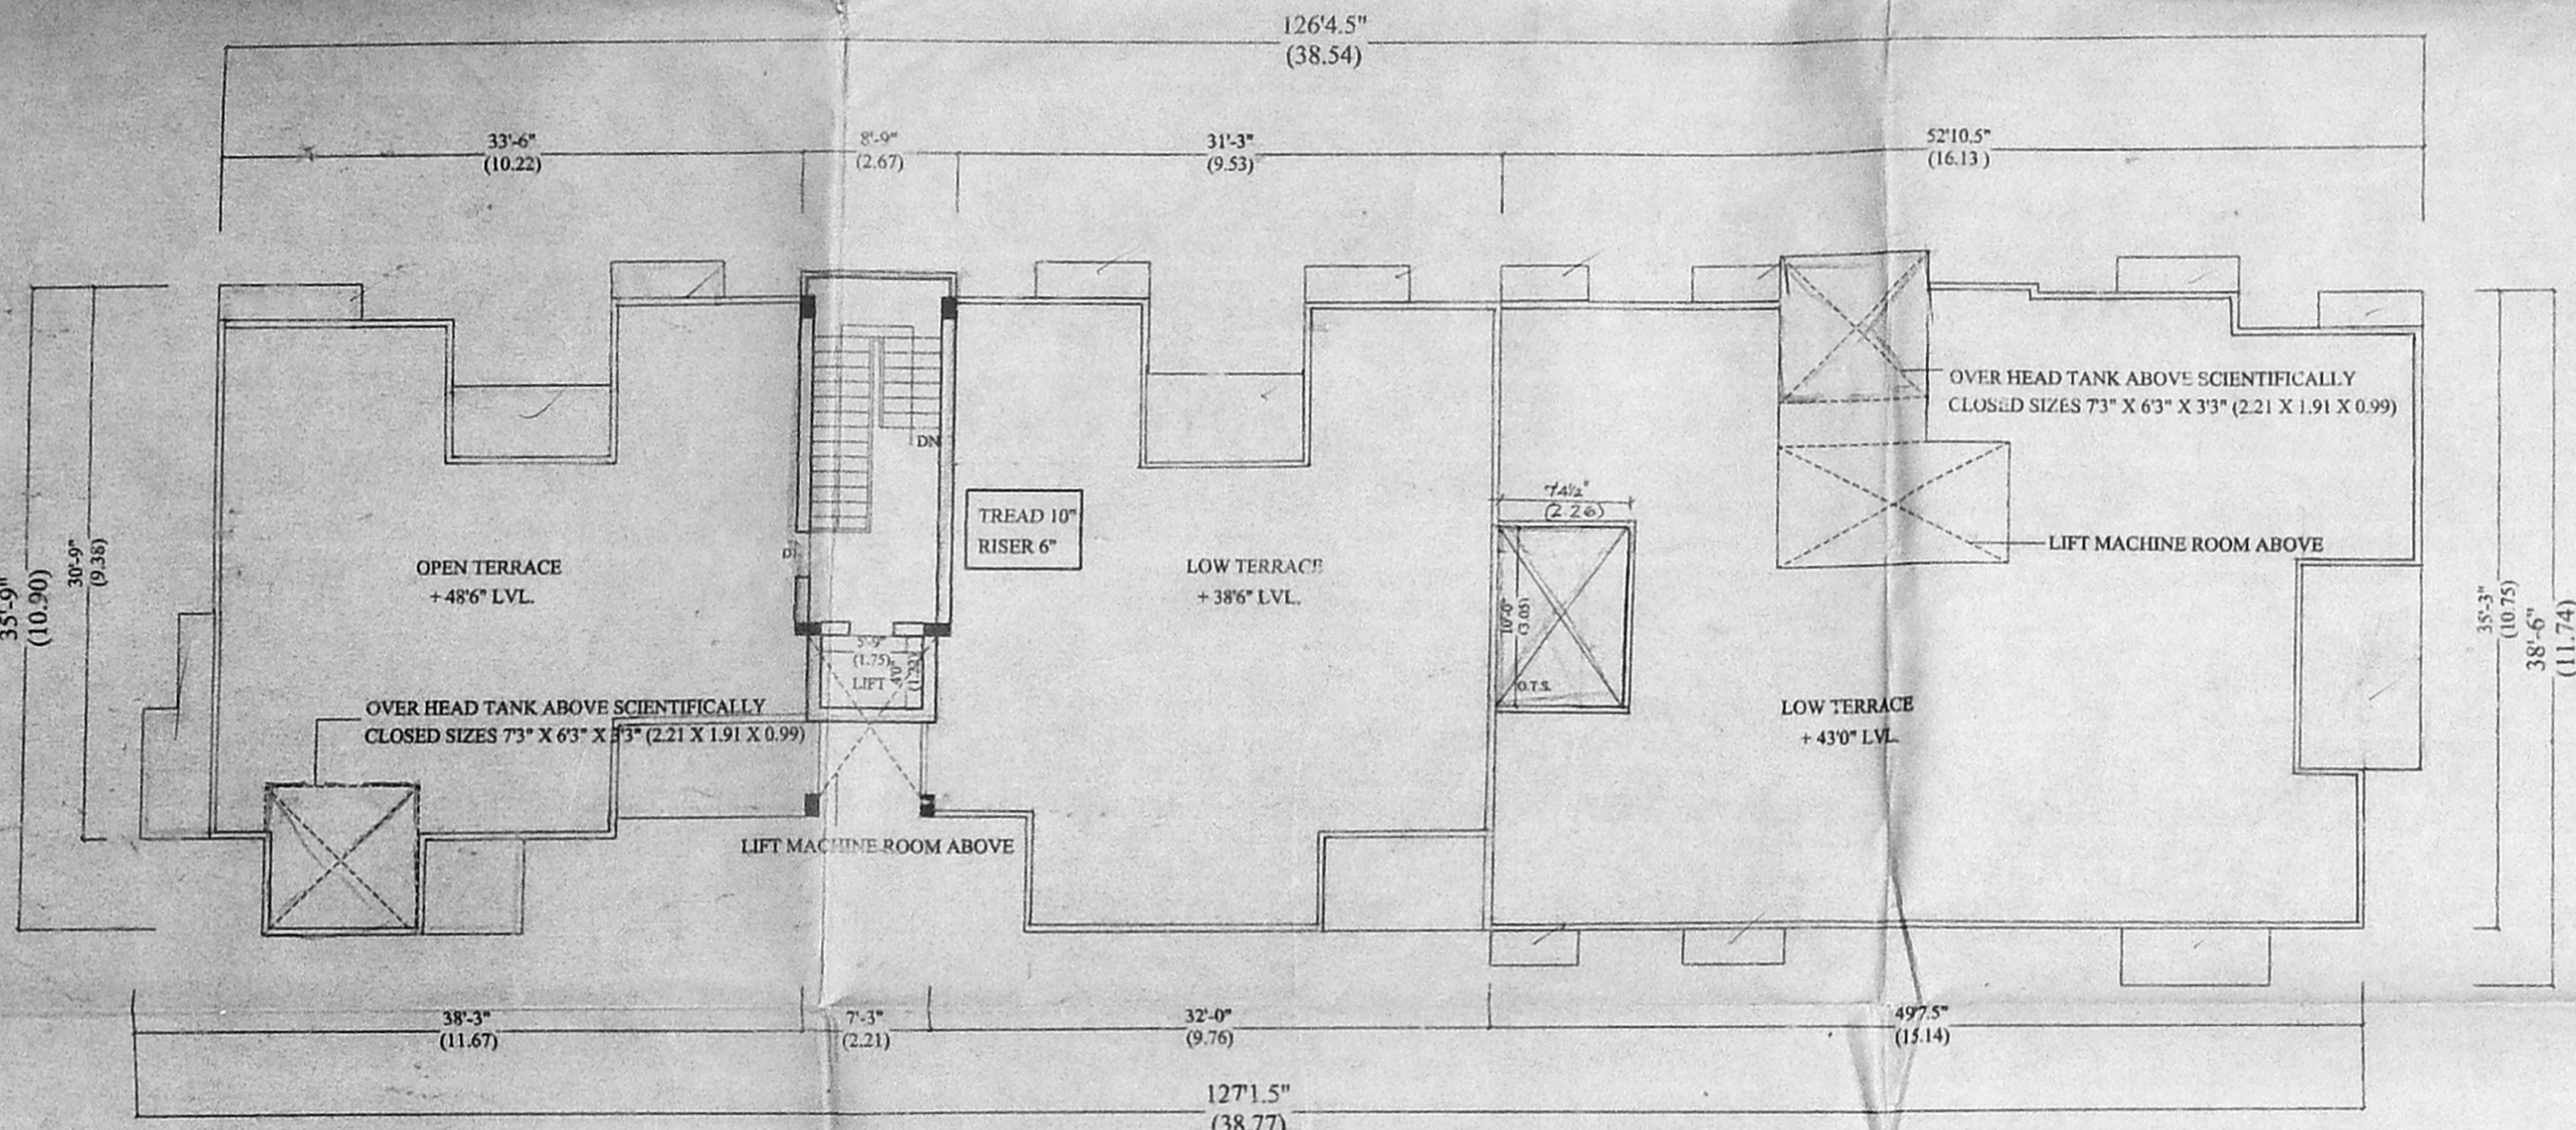


TERRACE FLOOR PLAN

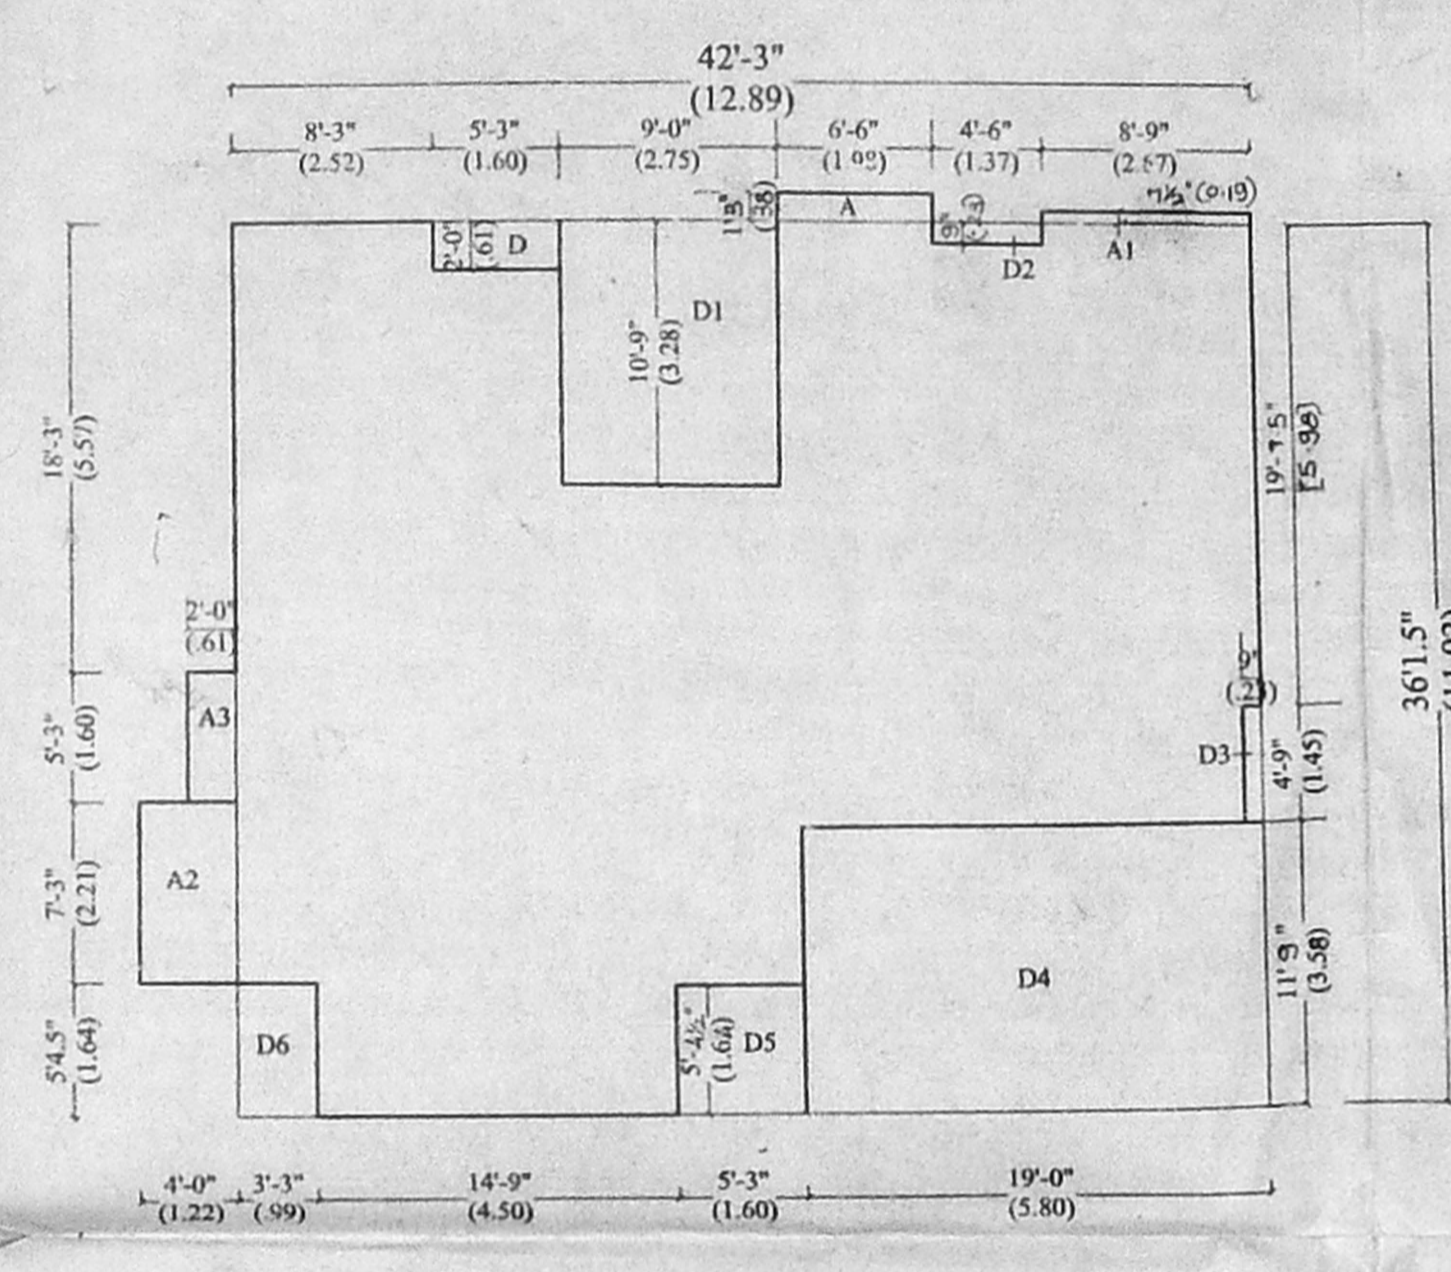

FOURTH FLOOR

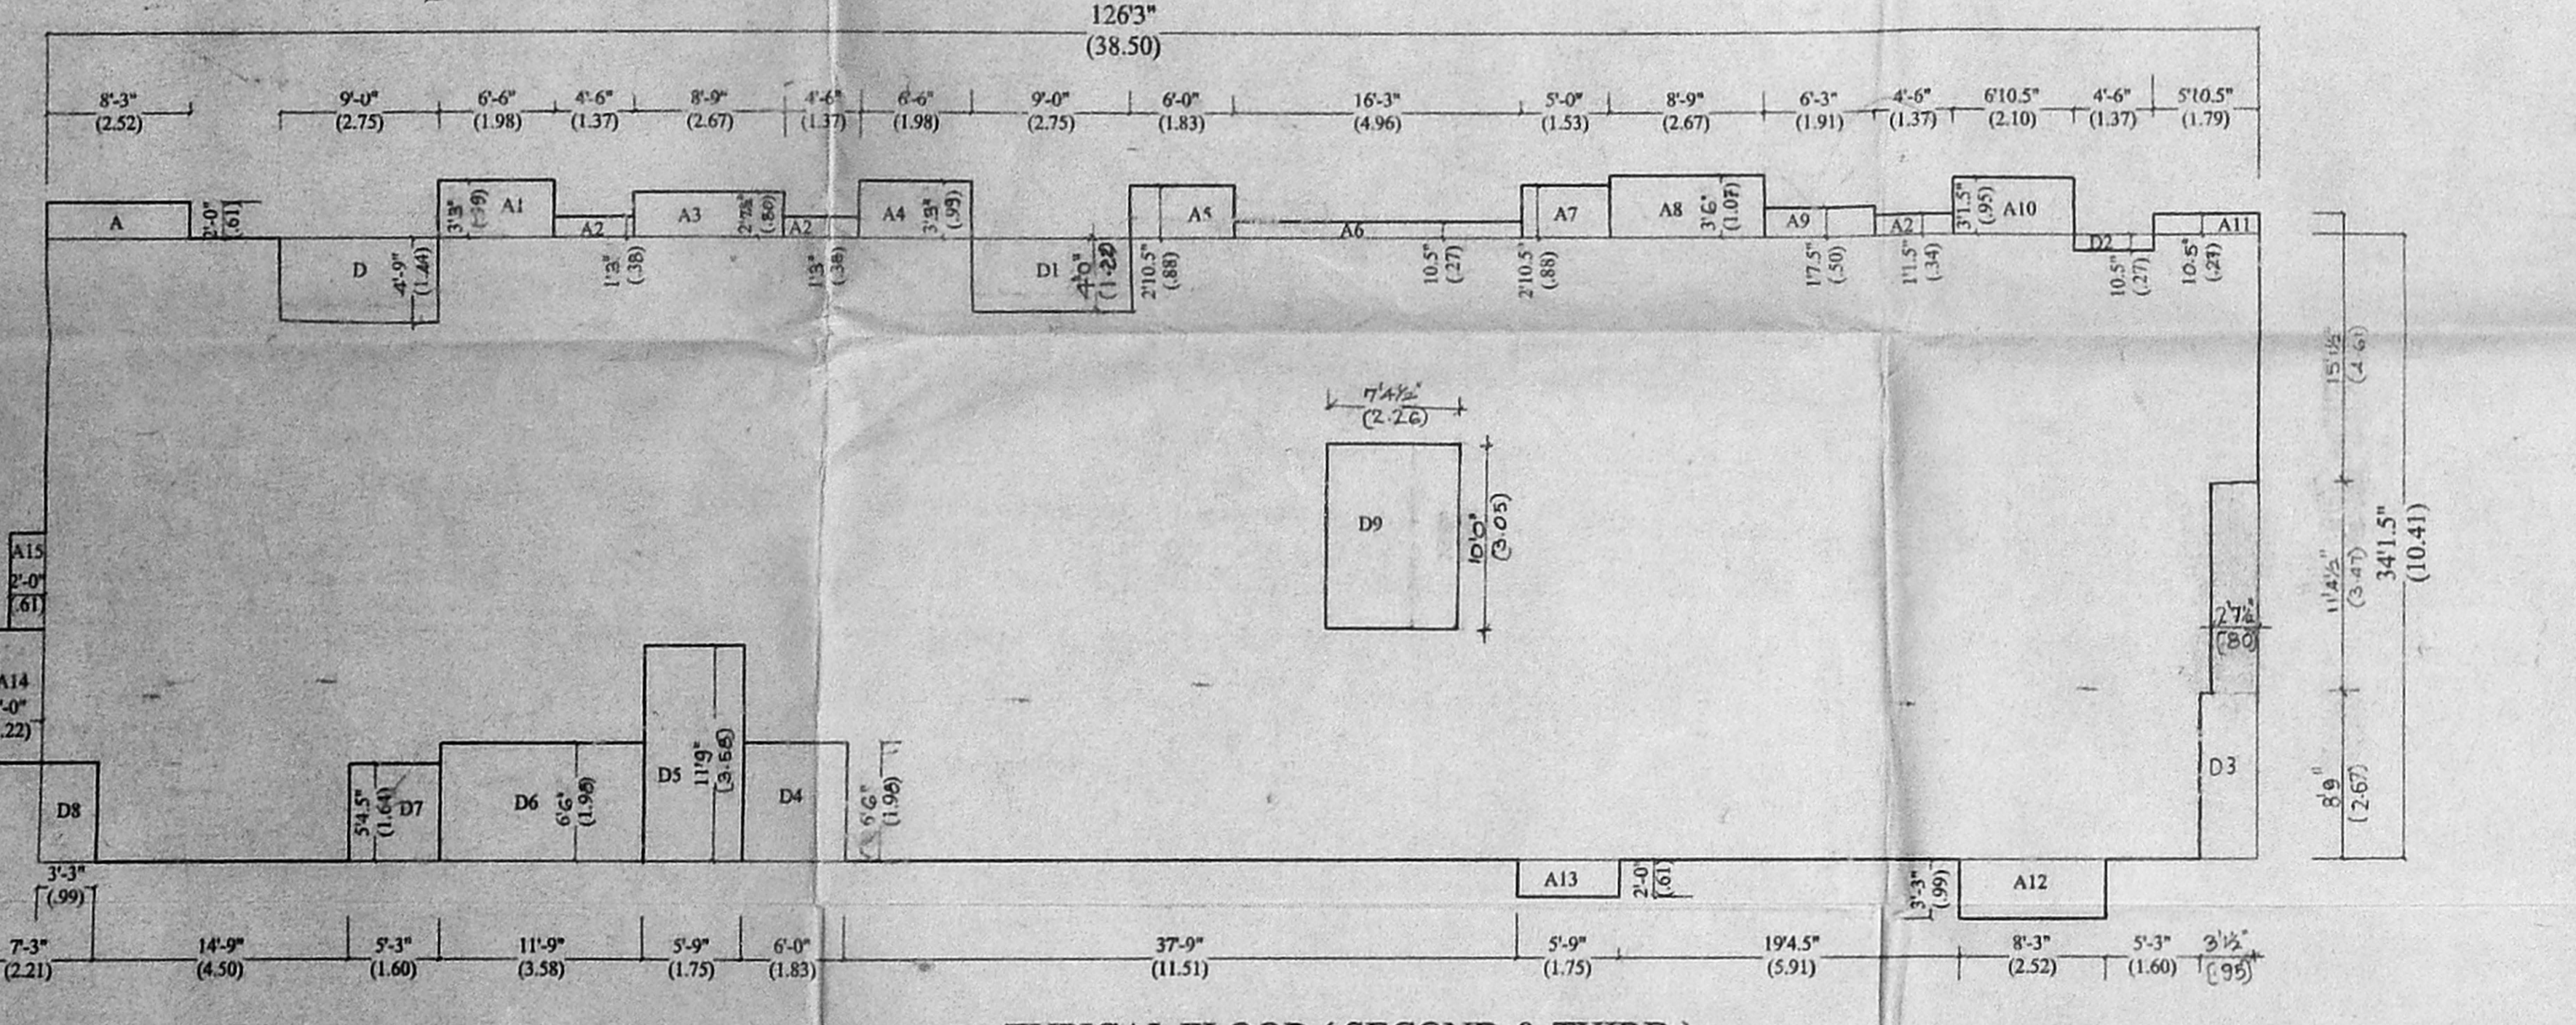

TYPICAL FLOOR (SECOND & THIRD)

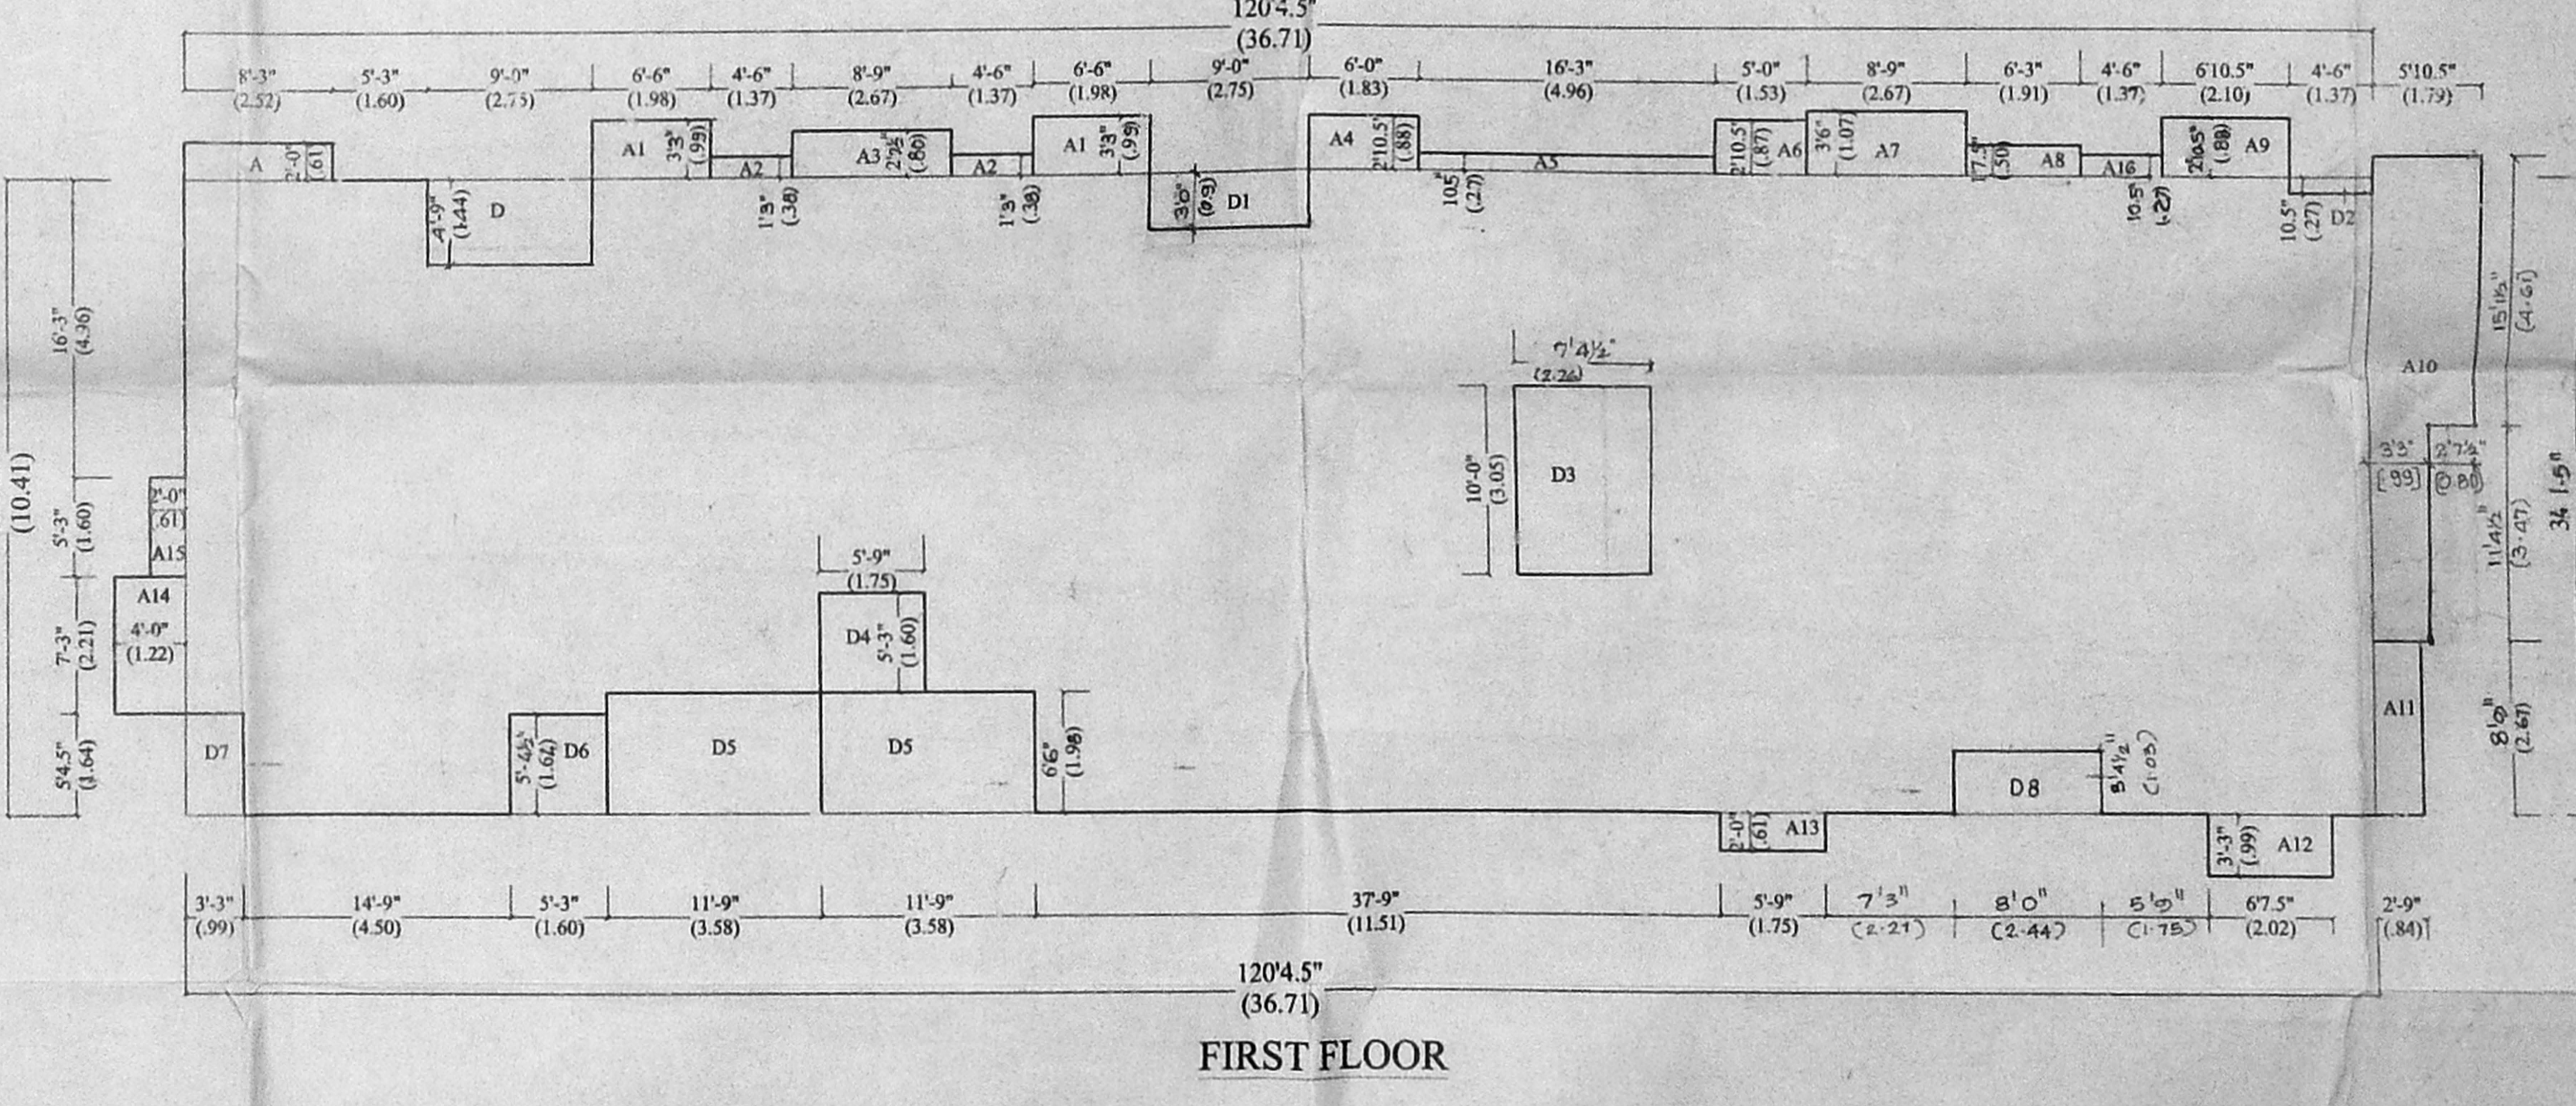

FIRST FLOOR

COLOUR INDEX:  
PROPOSED ROAD  
BOUNDARY WATER LINE  
SEWAGE LINE

PROPOSED RESIDENTIAL FLATS AT PLOT  
PLOT NO.10, DOOR NO.3, DR.GURUSAMY  
ROAD, CHETPET, CHENNAI, EGMORE DIVISION  
R.S.NO.376/38, BLOCK NO.23, FOR  
MR.D.BALABASKAR AND MR.D.GRIDHAR

TERRACE PLAN, ELEVATION, SECTION  
AREA CALCULATION FOR FIRST, SECOND, THIRD  
& FOURTH FLOOR

SCALE [1:100]  
(1" = 8'0")  
DATE 30/01/2001 SHEET NO. 2  
DRAWN E.M.

SIGNATURE OF OWNER  
D. Balabaskar

P.J. PRAHARAN, B.E.  
CLASS I LICENSED SURVEYOR NO. 310  
LICENSED SURVEYOR  
ANNA NAGAR, CHENNAI-600 040.  
6220316, 6216221