

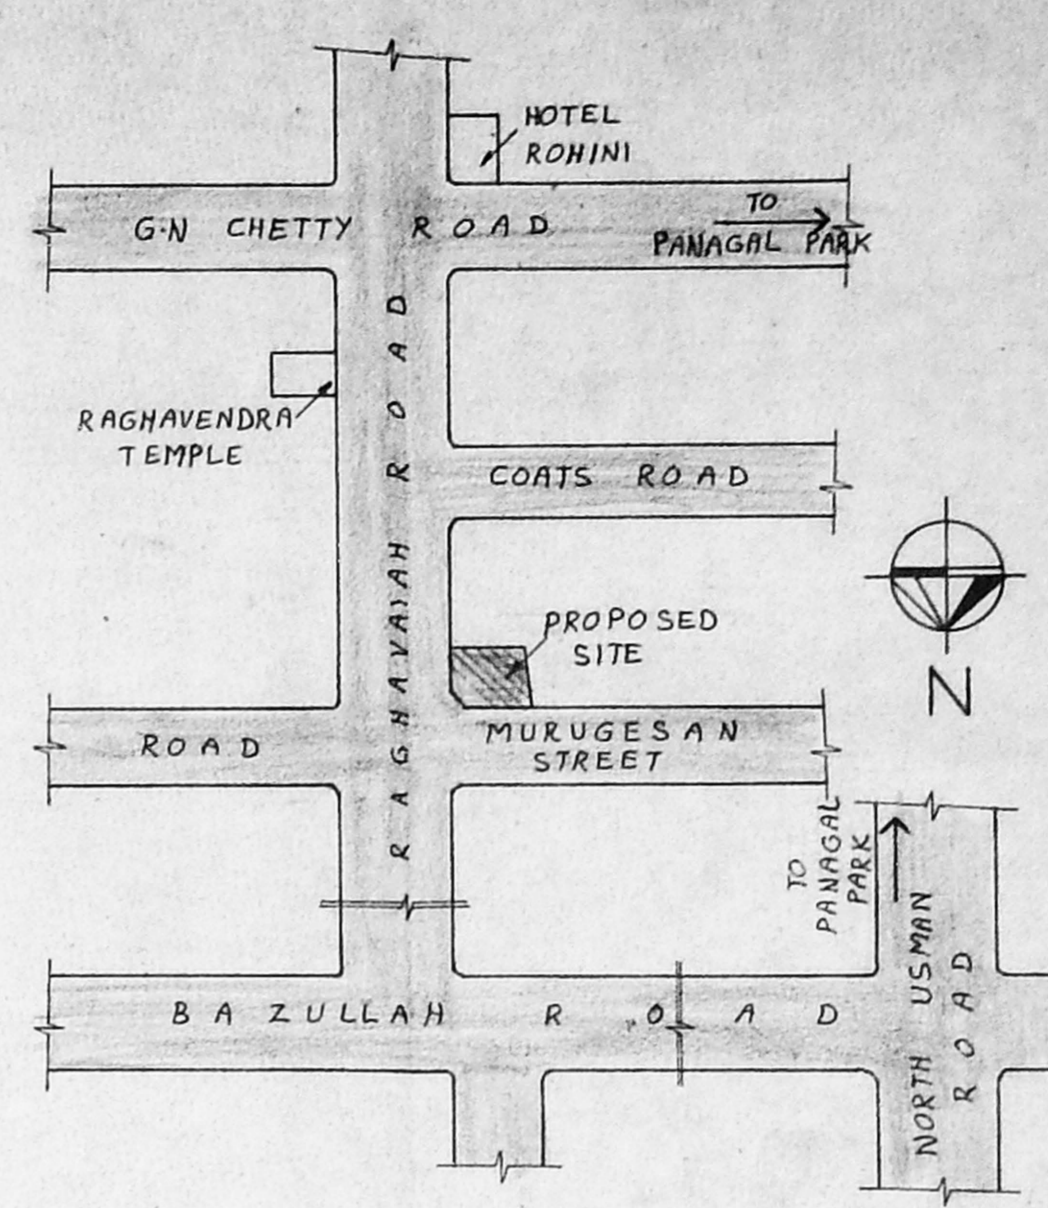
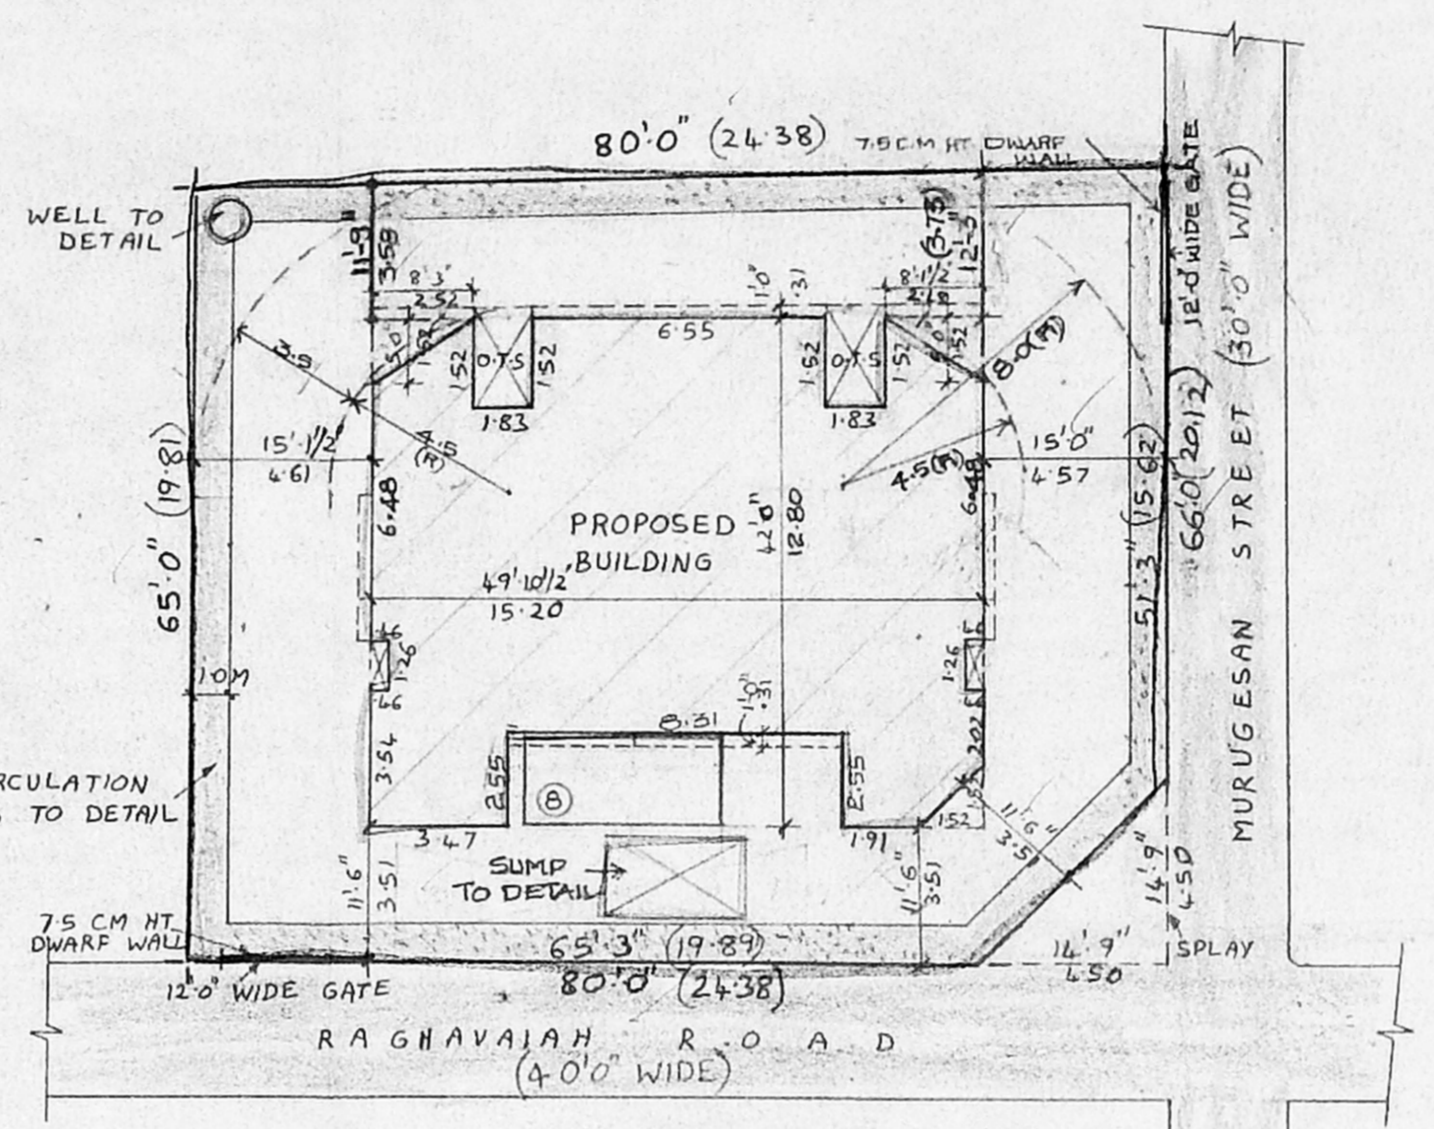



13/561 bldg 10/1/2000
 Planning Permit No. 13/561/2000
APPROVED
 SUBJECT TO THE CONDITIONS IN THIS OFFICE LETTER
 No. R. 3352/2000 dated 9/16/2000
 FOR MEMBER SECRETARY
 CHENNAI METROPOLITAN
 DEVELOPMENT AUTHORITY
 CHENNAI-600 008.

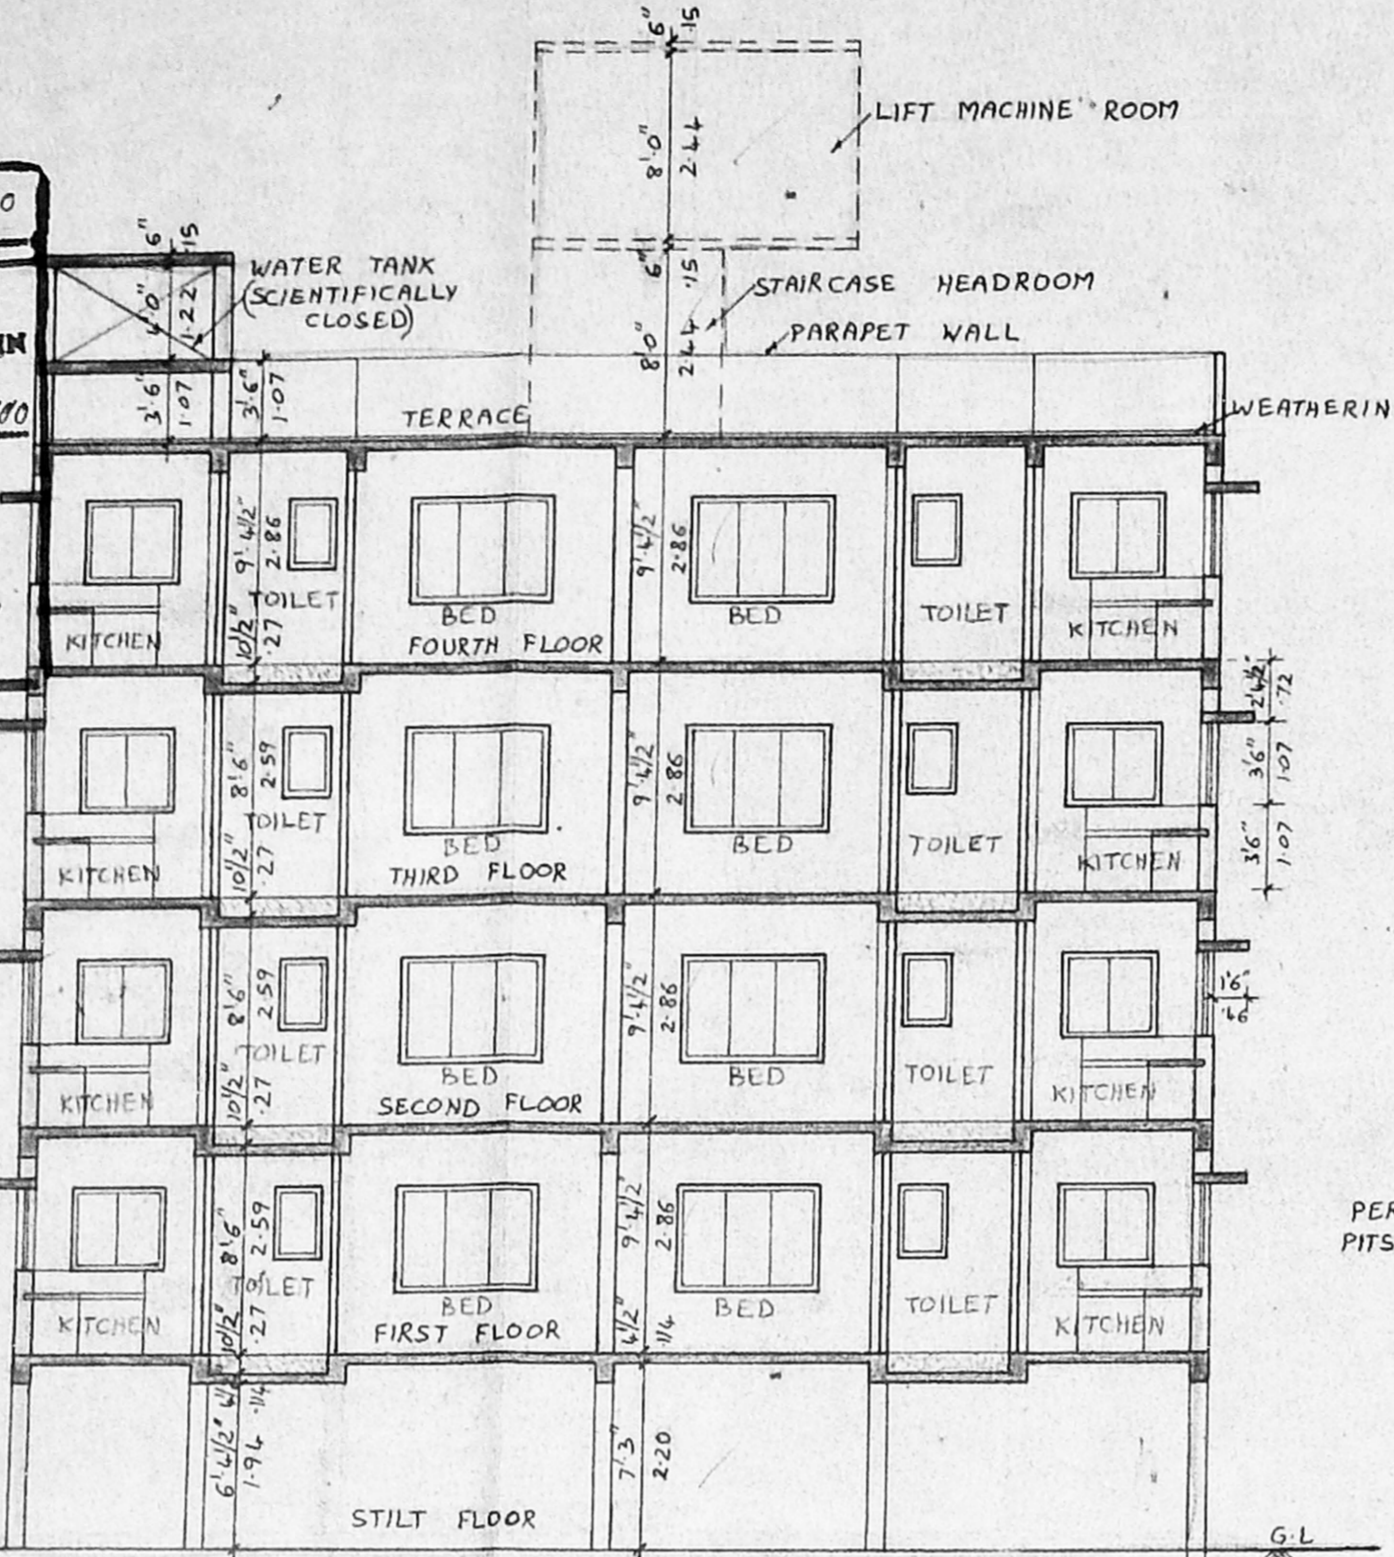


KEY PLAN (NOT TO SCALE)

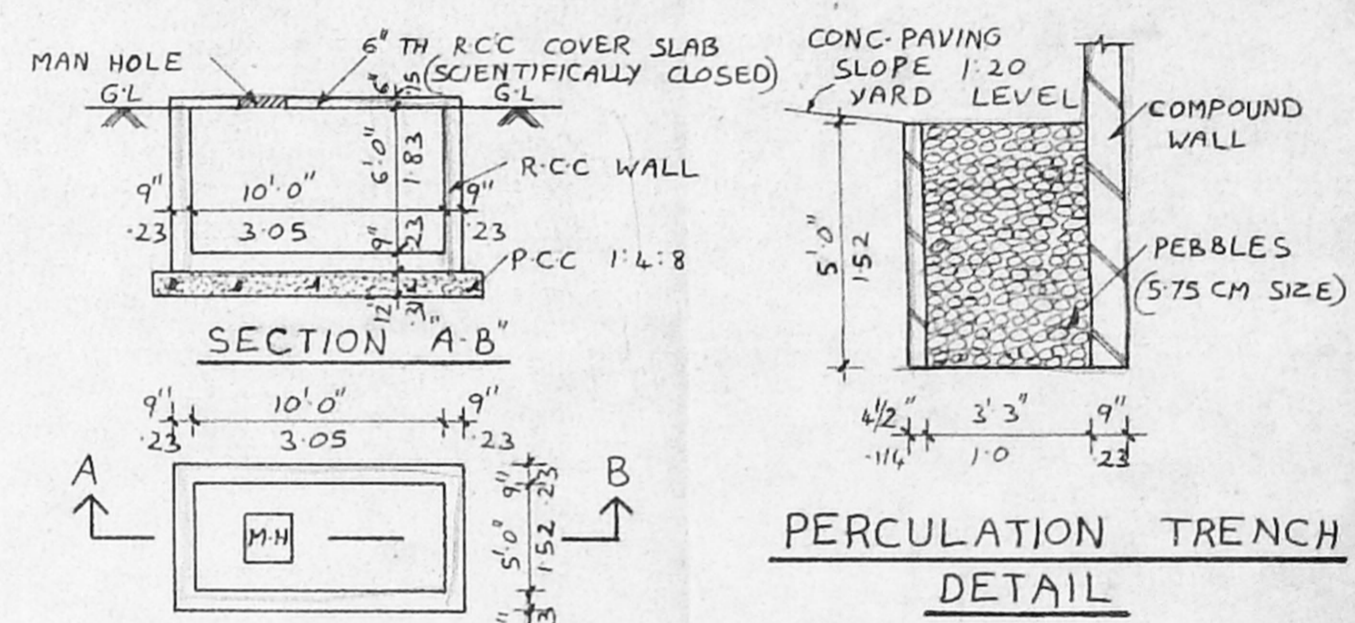


PERCOLATION TRENCH DETAIL

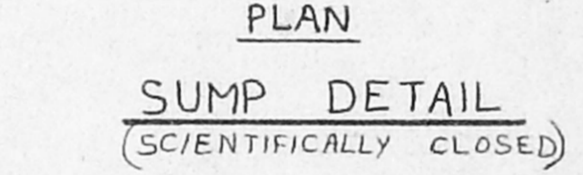

SUMP DETAIL (SCIENTIFICALLY CLOSED)

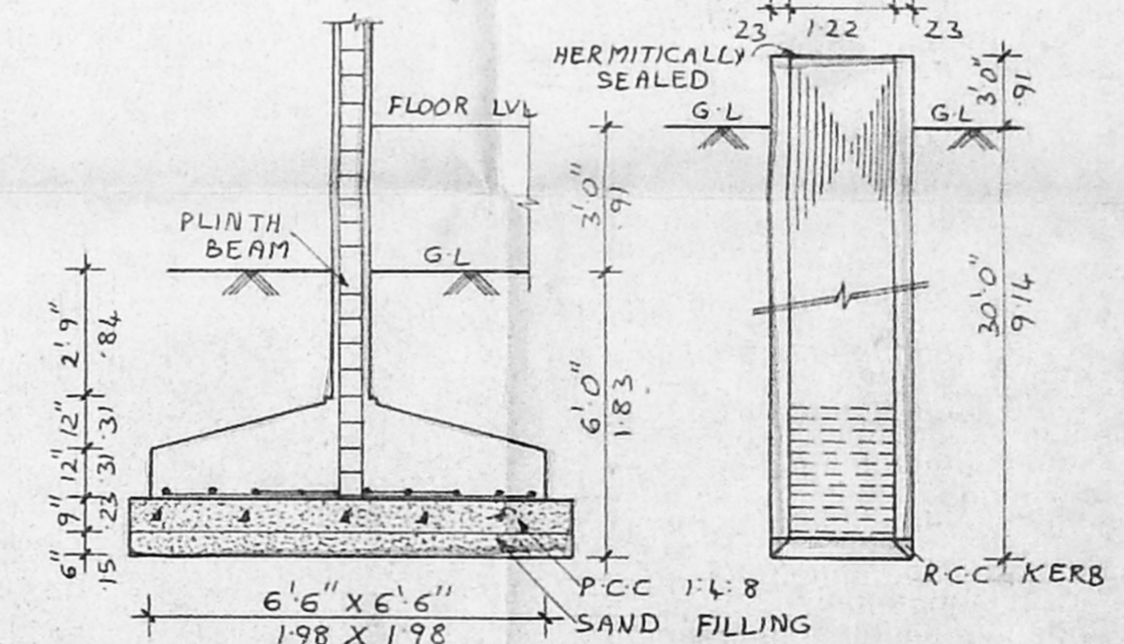

COLUMN FOUNDATION DETAIL

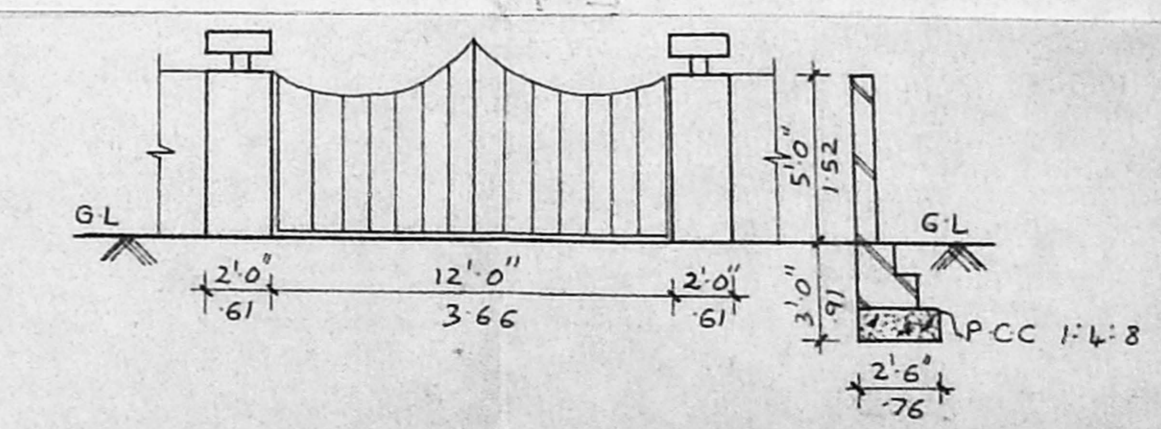

COMPOUND WALL AND GATE DETAIL

PROPOSED RESIDENTIAL FLATS
 AT DOOR NO: 15, RAGHAVAIYAH ROAD,
 T-NAGAR, CHENNAI-17.
 T.S. NO: 5205/3
 MAMBALAM, GUNDI

CMDA (B) No. 13/561/2000
 FOR MR. A. RAGHAVENDRA
 Asst. Scrutiny P.A.

AREA	DETAILS	SQ. FT.	SQM.
STILT FLOOR AREA		118.00	11.97
FIRST FLOOR AREA		1882.27	174.33
SECOND FLOOR AREA		1882.27	174.33
THIRD FLOOR AREA		1882.27	174.33
FOURTH FLOOR AREA		1882.27	174.33
TOTAL AREA		7647.08	710.69
SITE AREA		5240.00	486.99
F.S.I [5 TIMES]		7860.00	730.48

SPECIFICATIONS:
 COLUMN FOUNDATION LAID OVER THE SAND FILLING AND PCC 1:4:8 MAT ALL COLUMNS ARE CONNECTED WITH PLINTH BEAMS AND ROOF BEAMS PCC 1:4:8 LAID OVER THE SAND FILLING FOR MOSAIC FLOORING BRICKWORK IN BASEMENT AND SUPER STRUCTURE WITH CM 1:5 MIX RCC 1:2:4 MIXED LINTEL LAID OVER THE DOORS, WINDOWS AND OPENINGS BRICKWORK AND CEILING ARE PLASTERED WITH CM 1:5 MIX JONERIES ARE MADE IN STEEL OR FIRST CLASS TEAK WOOD ROOF COVERED BY RCC 1:2:4 MIXED FLAT SLAB PARAPET WALL LAID ALL ROUND THE BUILDING WEATHERING COURSE LAID IN PROPER MIX AND SLOPE WITH WATER PROOFING COMPOUND.

SCHEDULE OF JOINERY:

M.D	MAIN DOOR	3'-6" X 7'-0"	107 X 2-13
D	DOOR	3'-0" X 7'-0"	91 X 2-13
D	DOOR	2'-6" X 7'-0"	76 X 2-13
W	WINDOW	6'-0" X 4'-6"	183 X 1-37
W	WINDOW	4'-0" X 4'-6"	122 X 1-37
KW	KITCHEN WINDOW	4'-0" X 3'-6"	122 X 1-07
V	VENTILATOR	2'-0" X 3'-0"	61 X 91
F.D	FRENCH DOOR	2'-0" X 7'-0"	244 X 2-13

SCALE: 1" = 8'-0" DATE: 31-08-99


COLOUR INDEX:

PROPOSED BUILDING	
EXISTING ROAD	
SITE BOUNDARY LINE	


OWNER:
 MRS. K. LAKSHMI
 (POWER AGENT) K. Lakshmi

LICENSED SURVEYOR:


 C. SURESH RAO, M.Arch. ALLA
 Registered Architect 33357
 COA REG. CA/87/6834
 Block II, Ground Floor
 1, Ramakrishna Street
 T. NAGAR, CHENNAI - 600 017

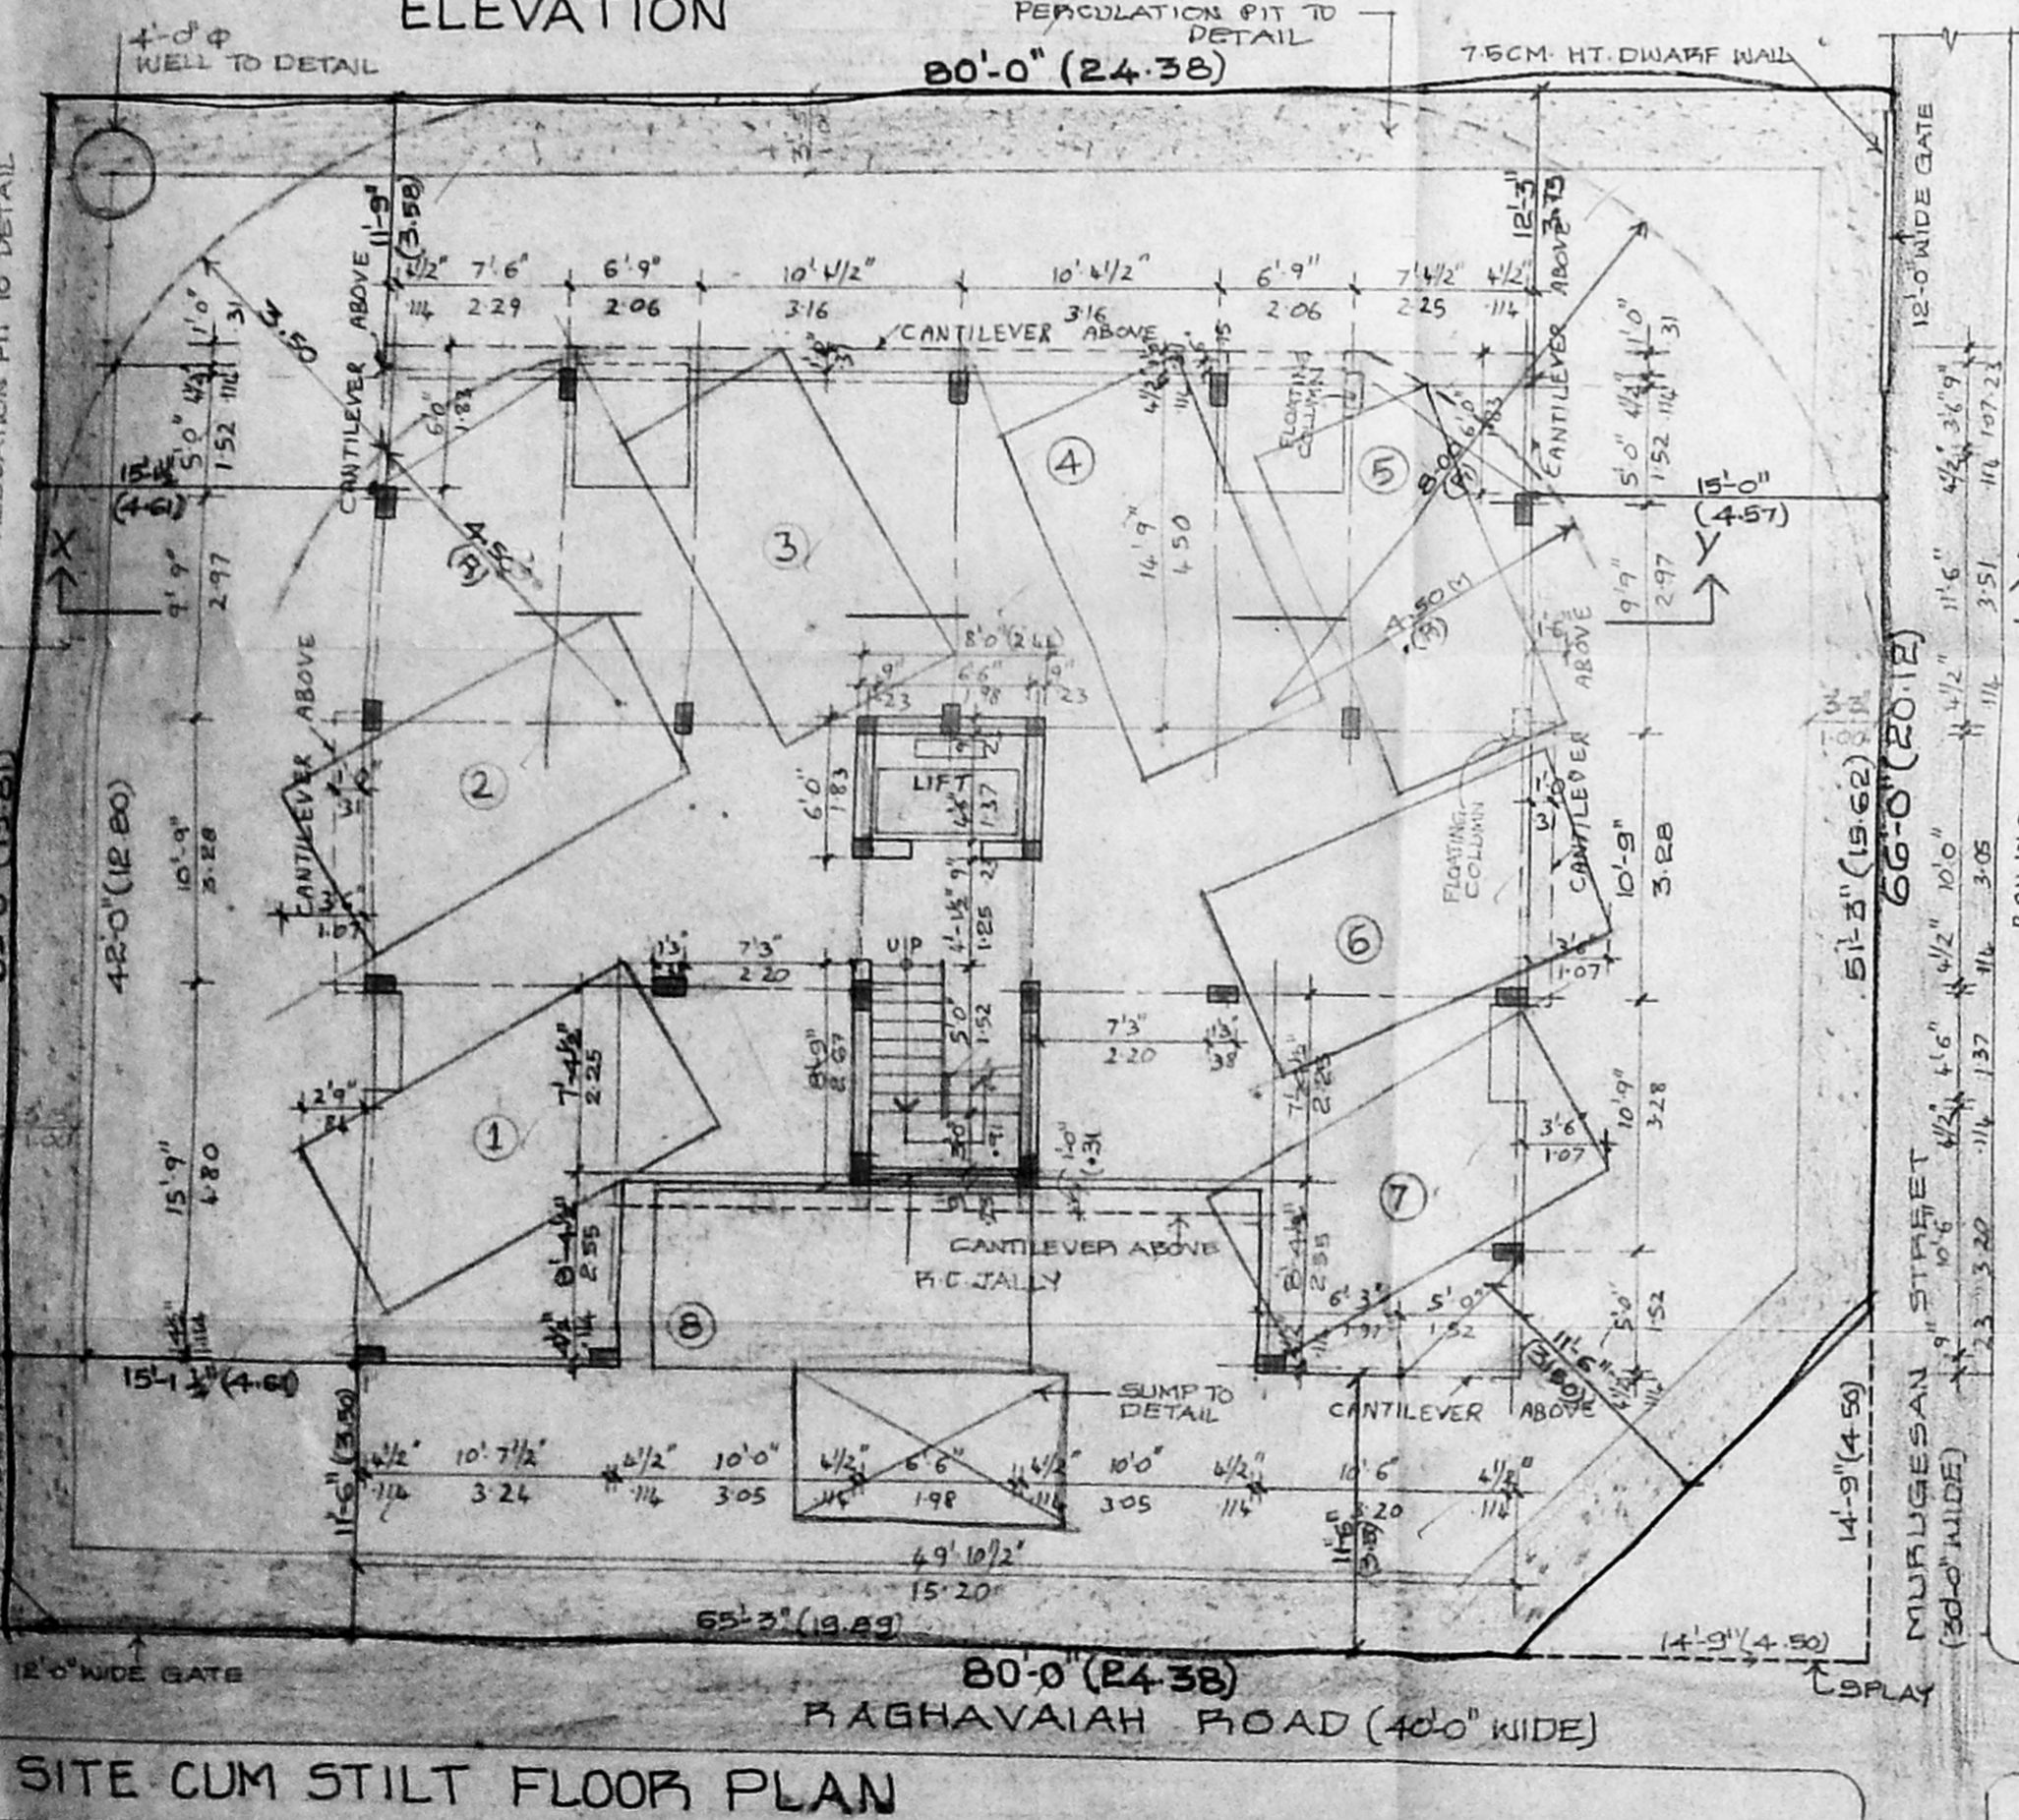

SITE CUM STILT FLOOR PLAN

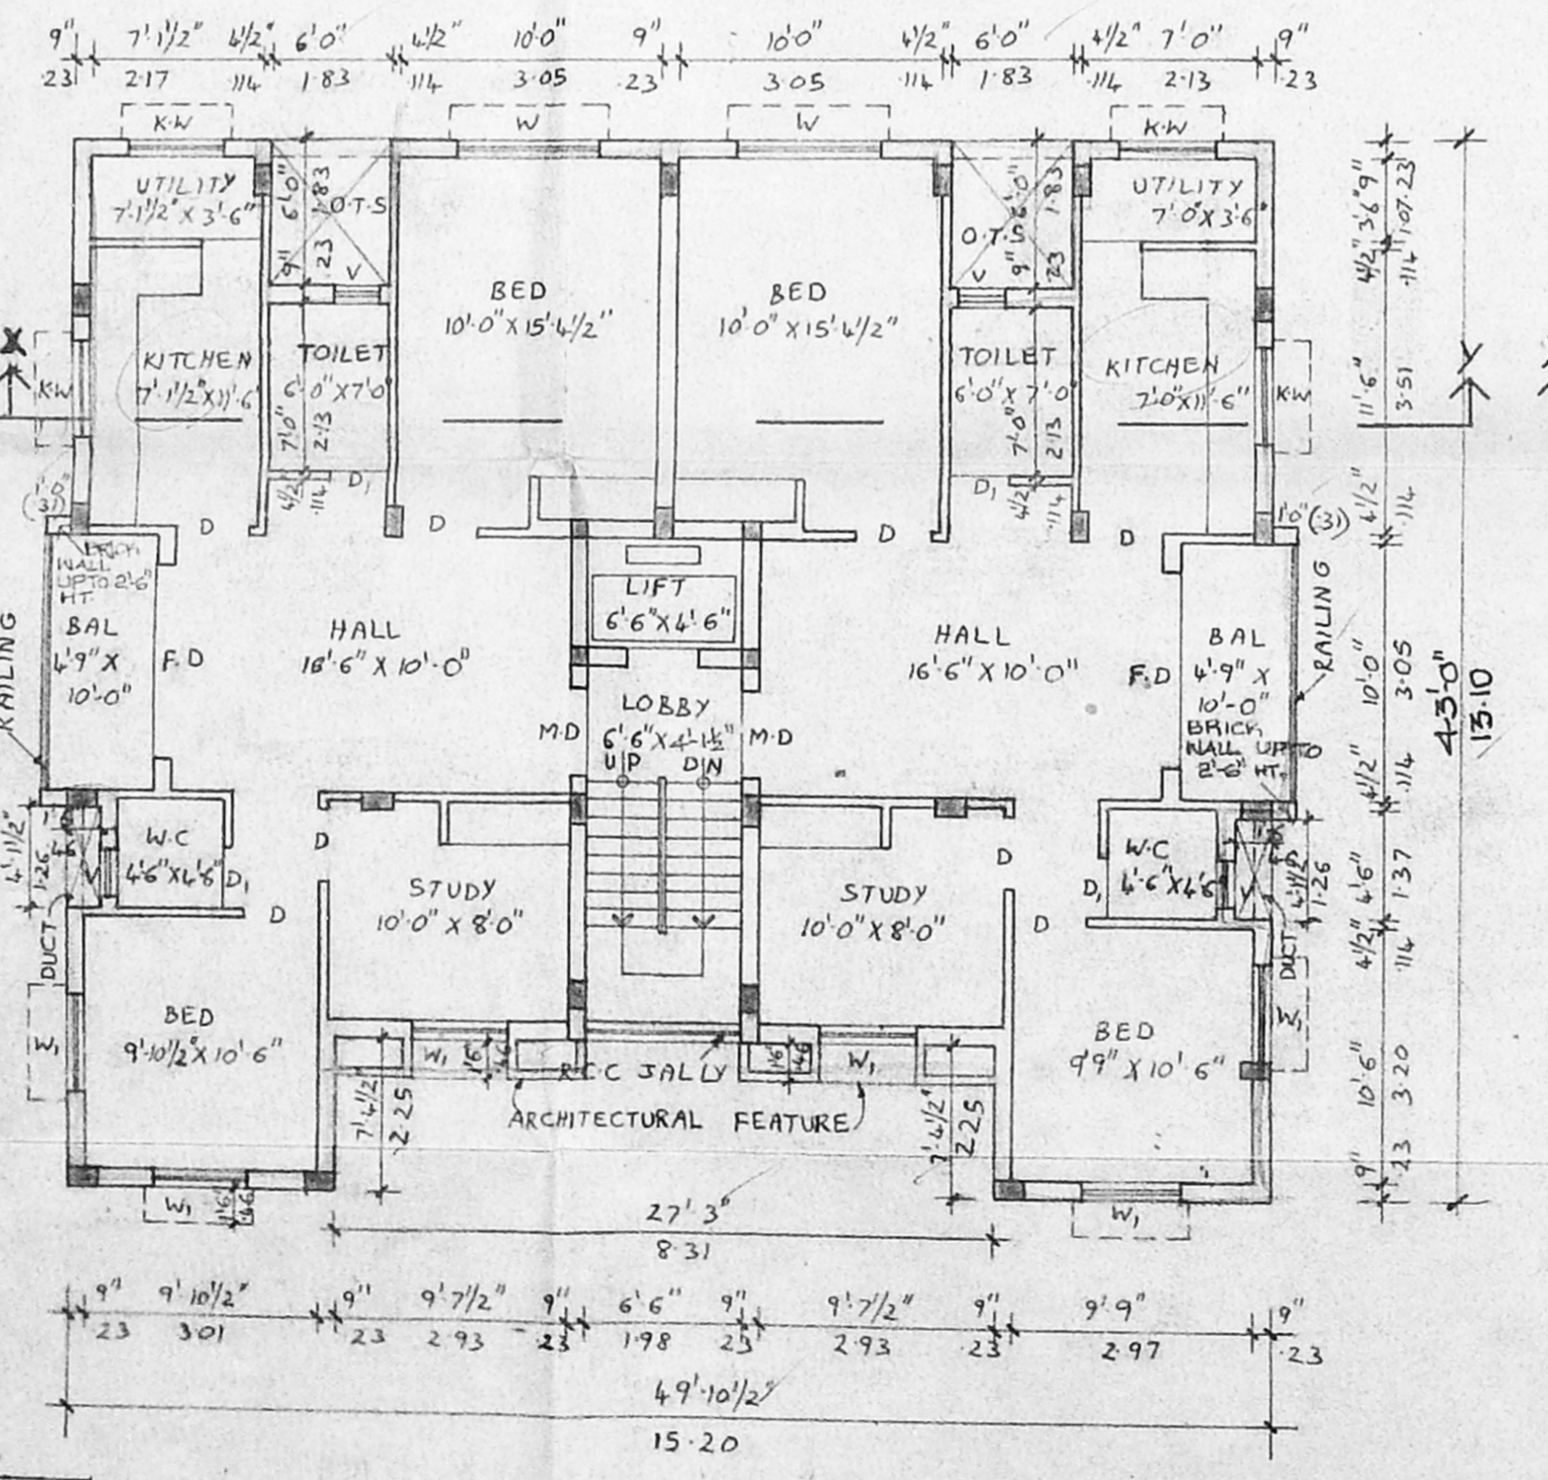

TYPICAL FLOOR PLAN
 [FIRST, SECOND, THIRD AND FOURTH FLOORS]

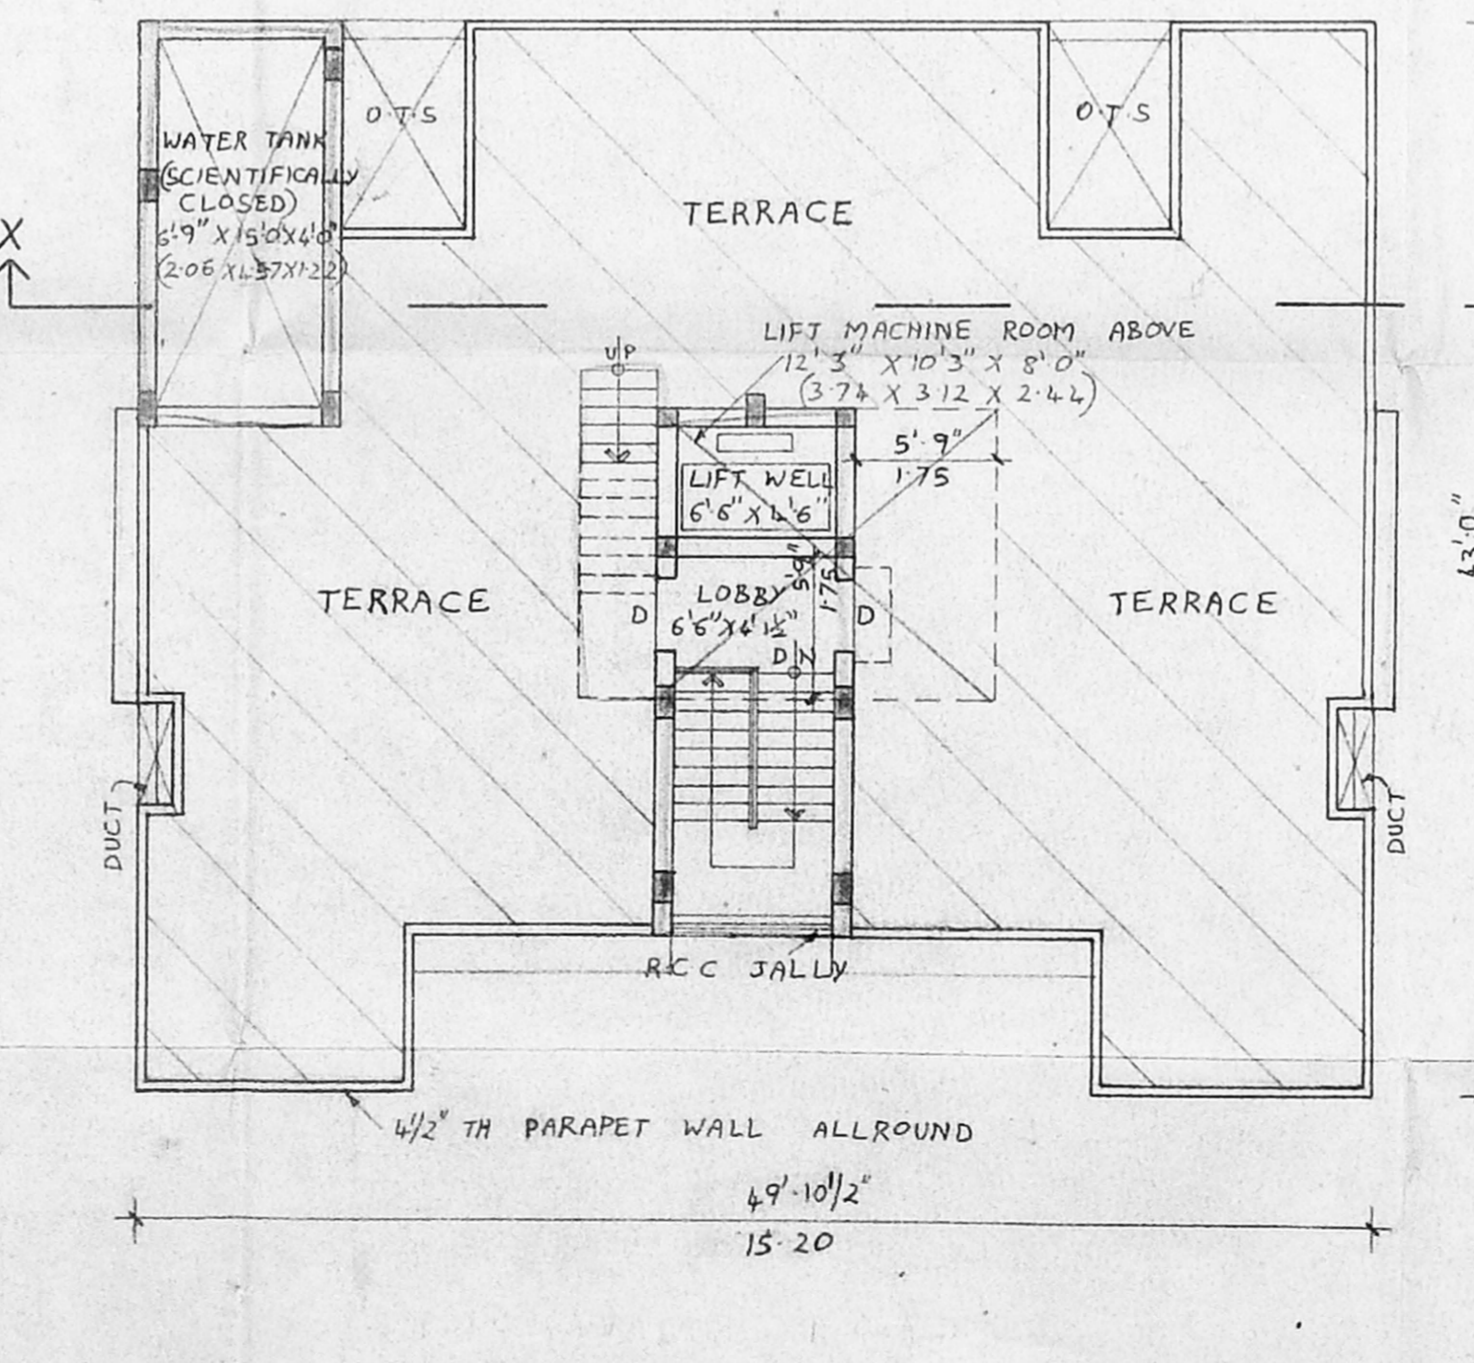

TERRACE FLOOR PLAN