


CMDA (B) No. 1
 Asst. Surveyor
 P. A.
 A.P.


PROPOSED FLATS AT PLOT NO: 27 CHINDHAMANI VINAYAGAR KOIL STREET RAMAKRISHNA NAGAR 84 VALAGARAVAKKAM VILLAGE, SAIDAPET TALUK, CHINGLEPUT DISTRICT, CHENNAI-87

S. NO: 116/2 PATTA NO: 1950


Revised Plan
 Dt: 15/9/2008

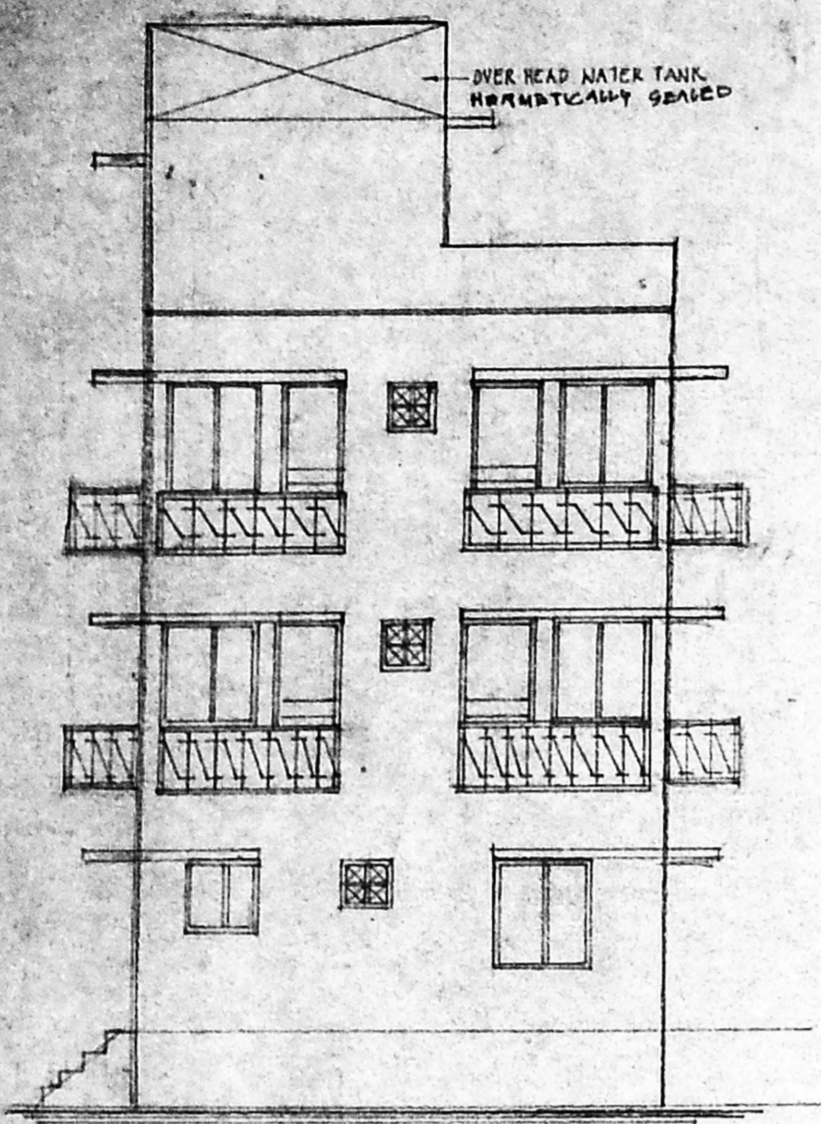

FRONT ELEVATION

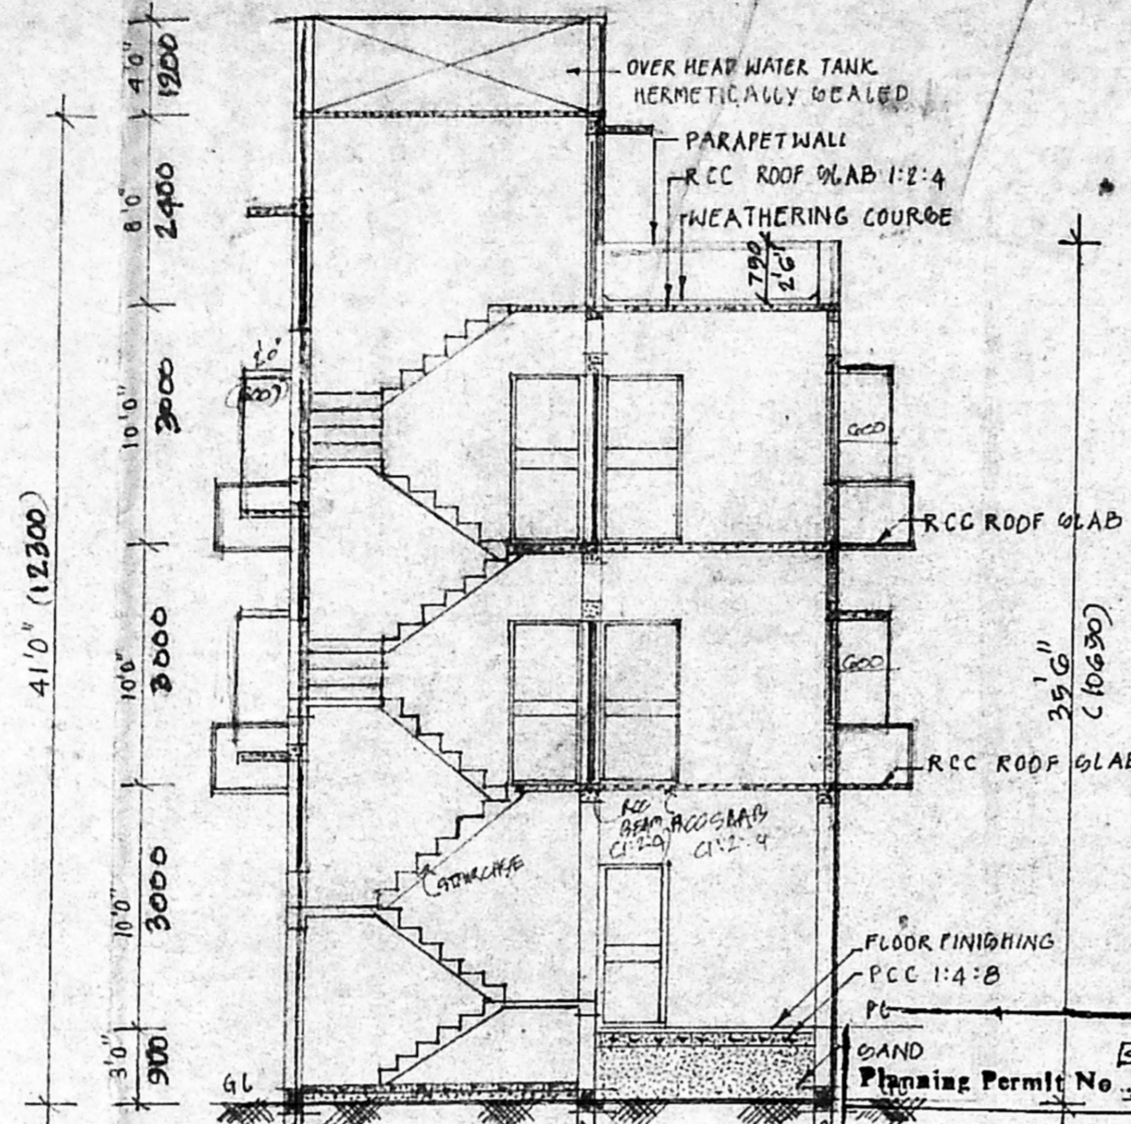


SECTION ON AA

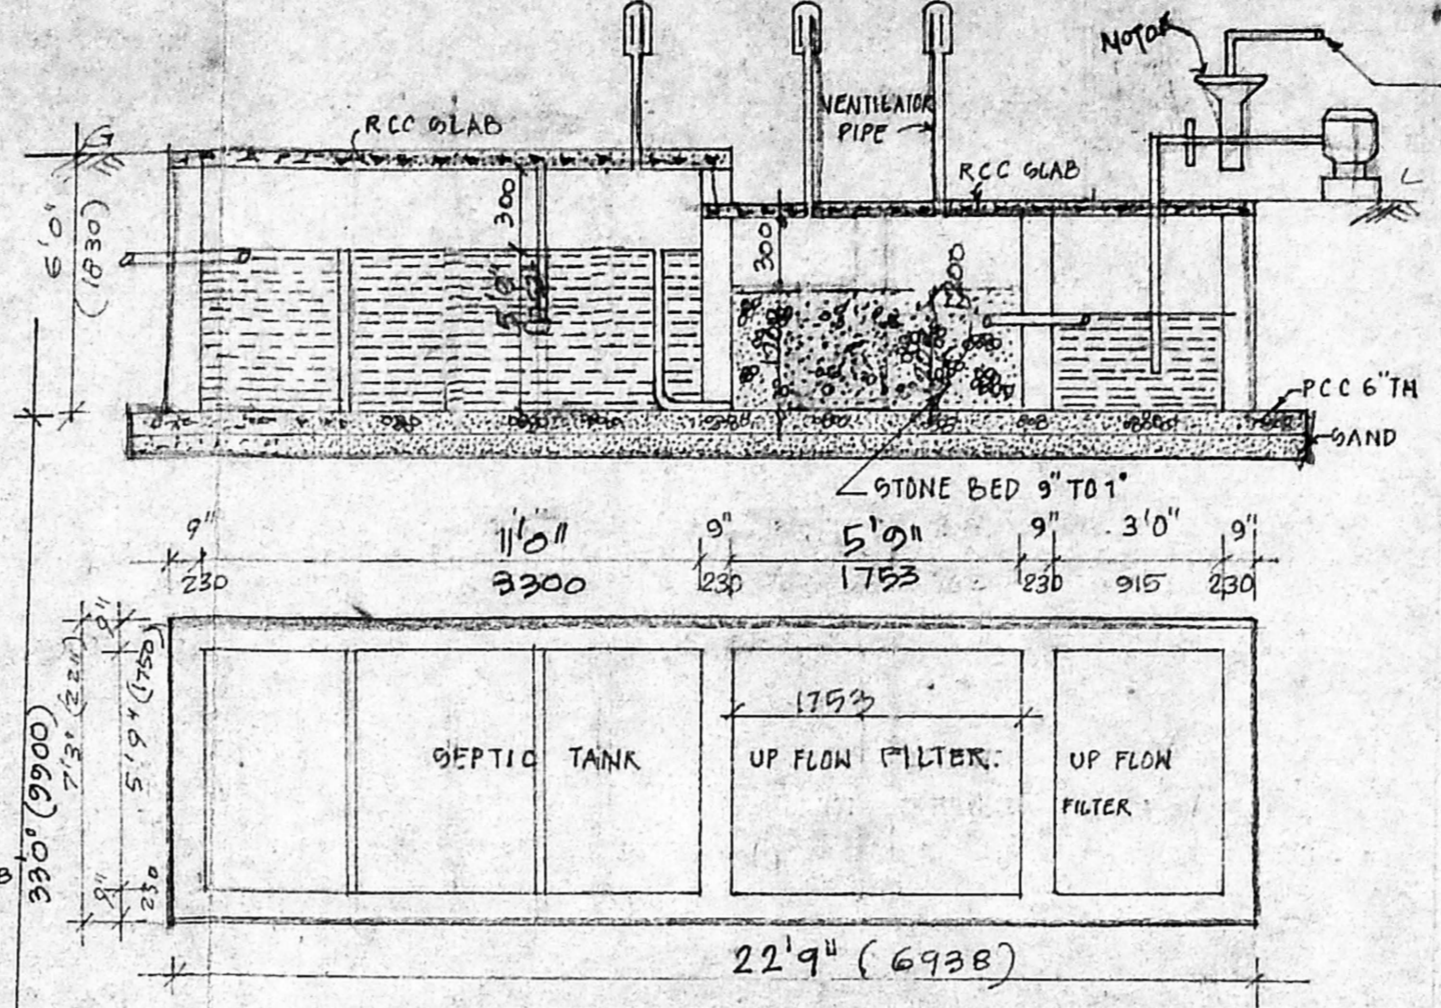


DETAIL OF SEPTIC TANK (SCALE 1:50)
 UP FLOW FILTER


APPROVED
 SUBJECT TO THE CONDITIONS IN THIS OFFICE LETTER.
 No. B/8203/2008 Date: 21.9.2008
 FOR MEMBER SECRETARY
 CHENNAI METROPOLITAN
 DEVELOPMENT AUTHORITY
 CHENNAI-600 008.

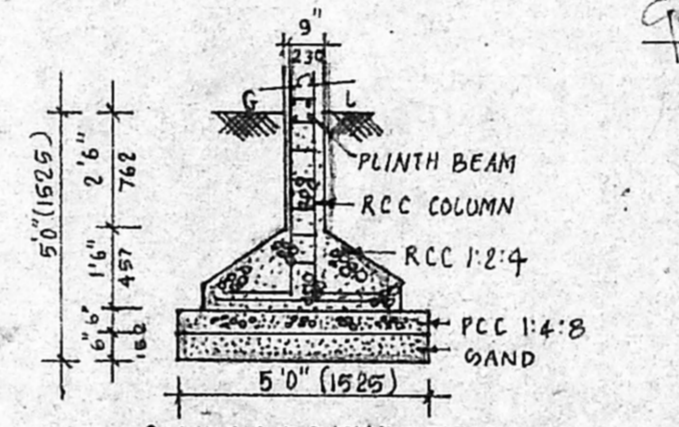


COLUMN FOUNDATION (SCALE 1:50)

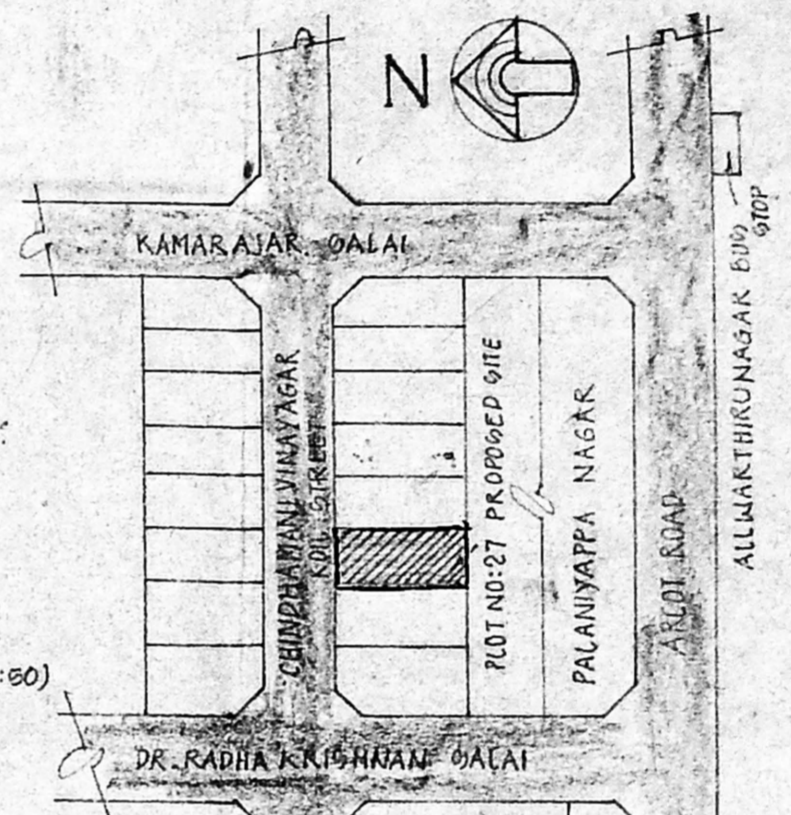


KEY PLAN (NOT TO SCALE)

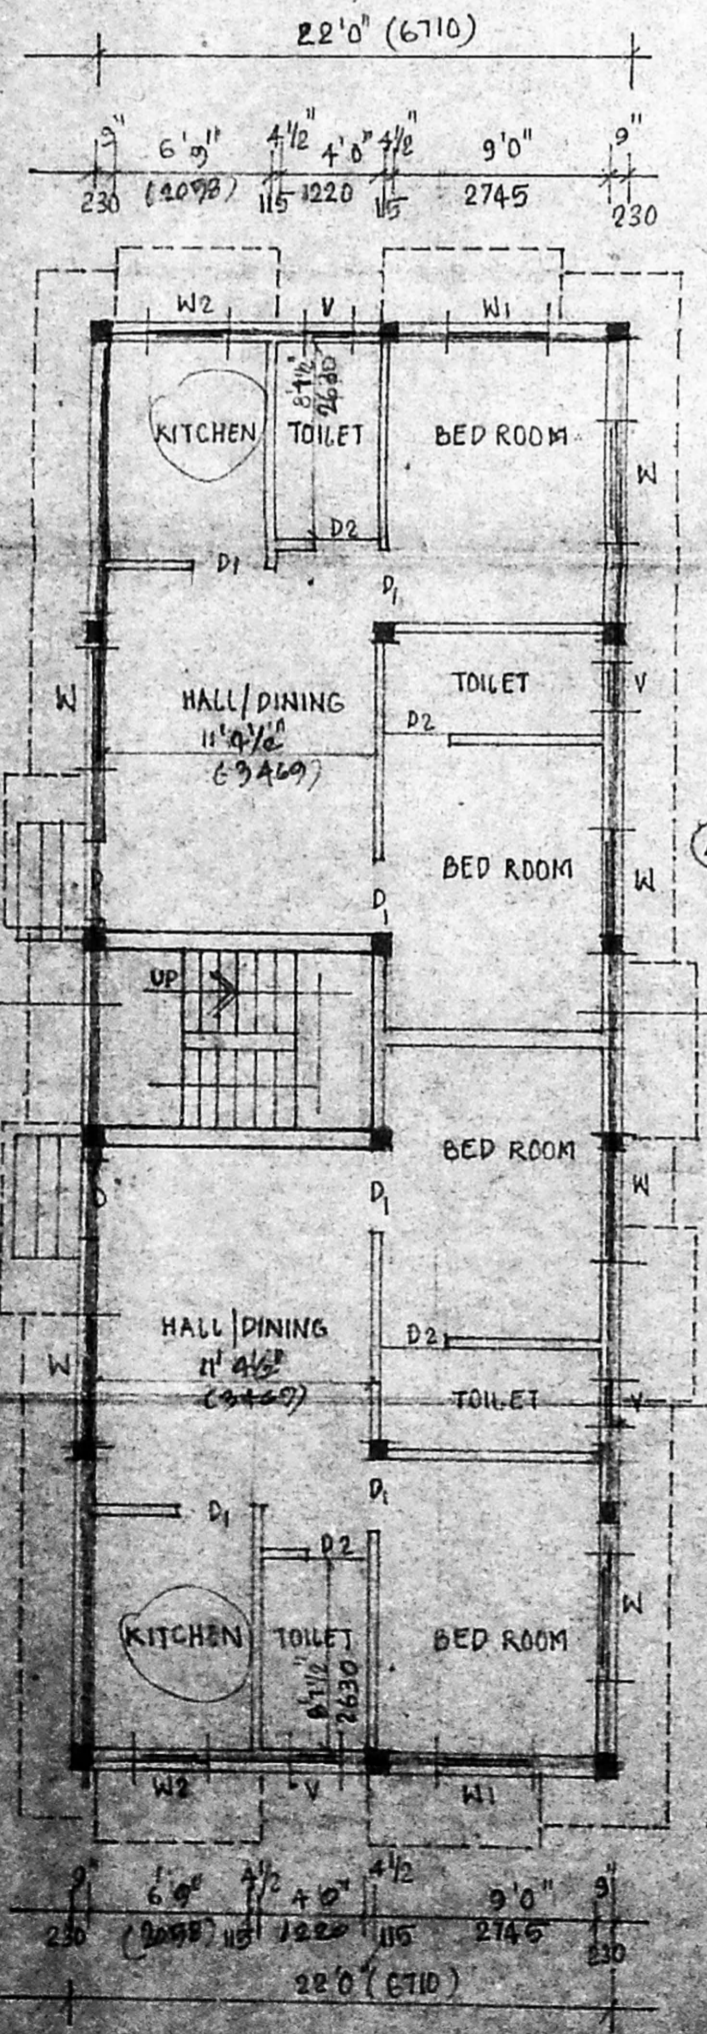


GROUND FLOOR PLAN

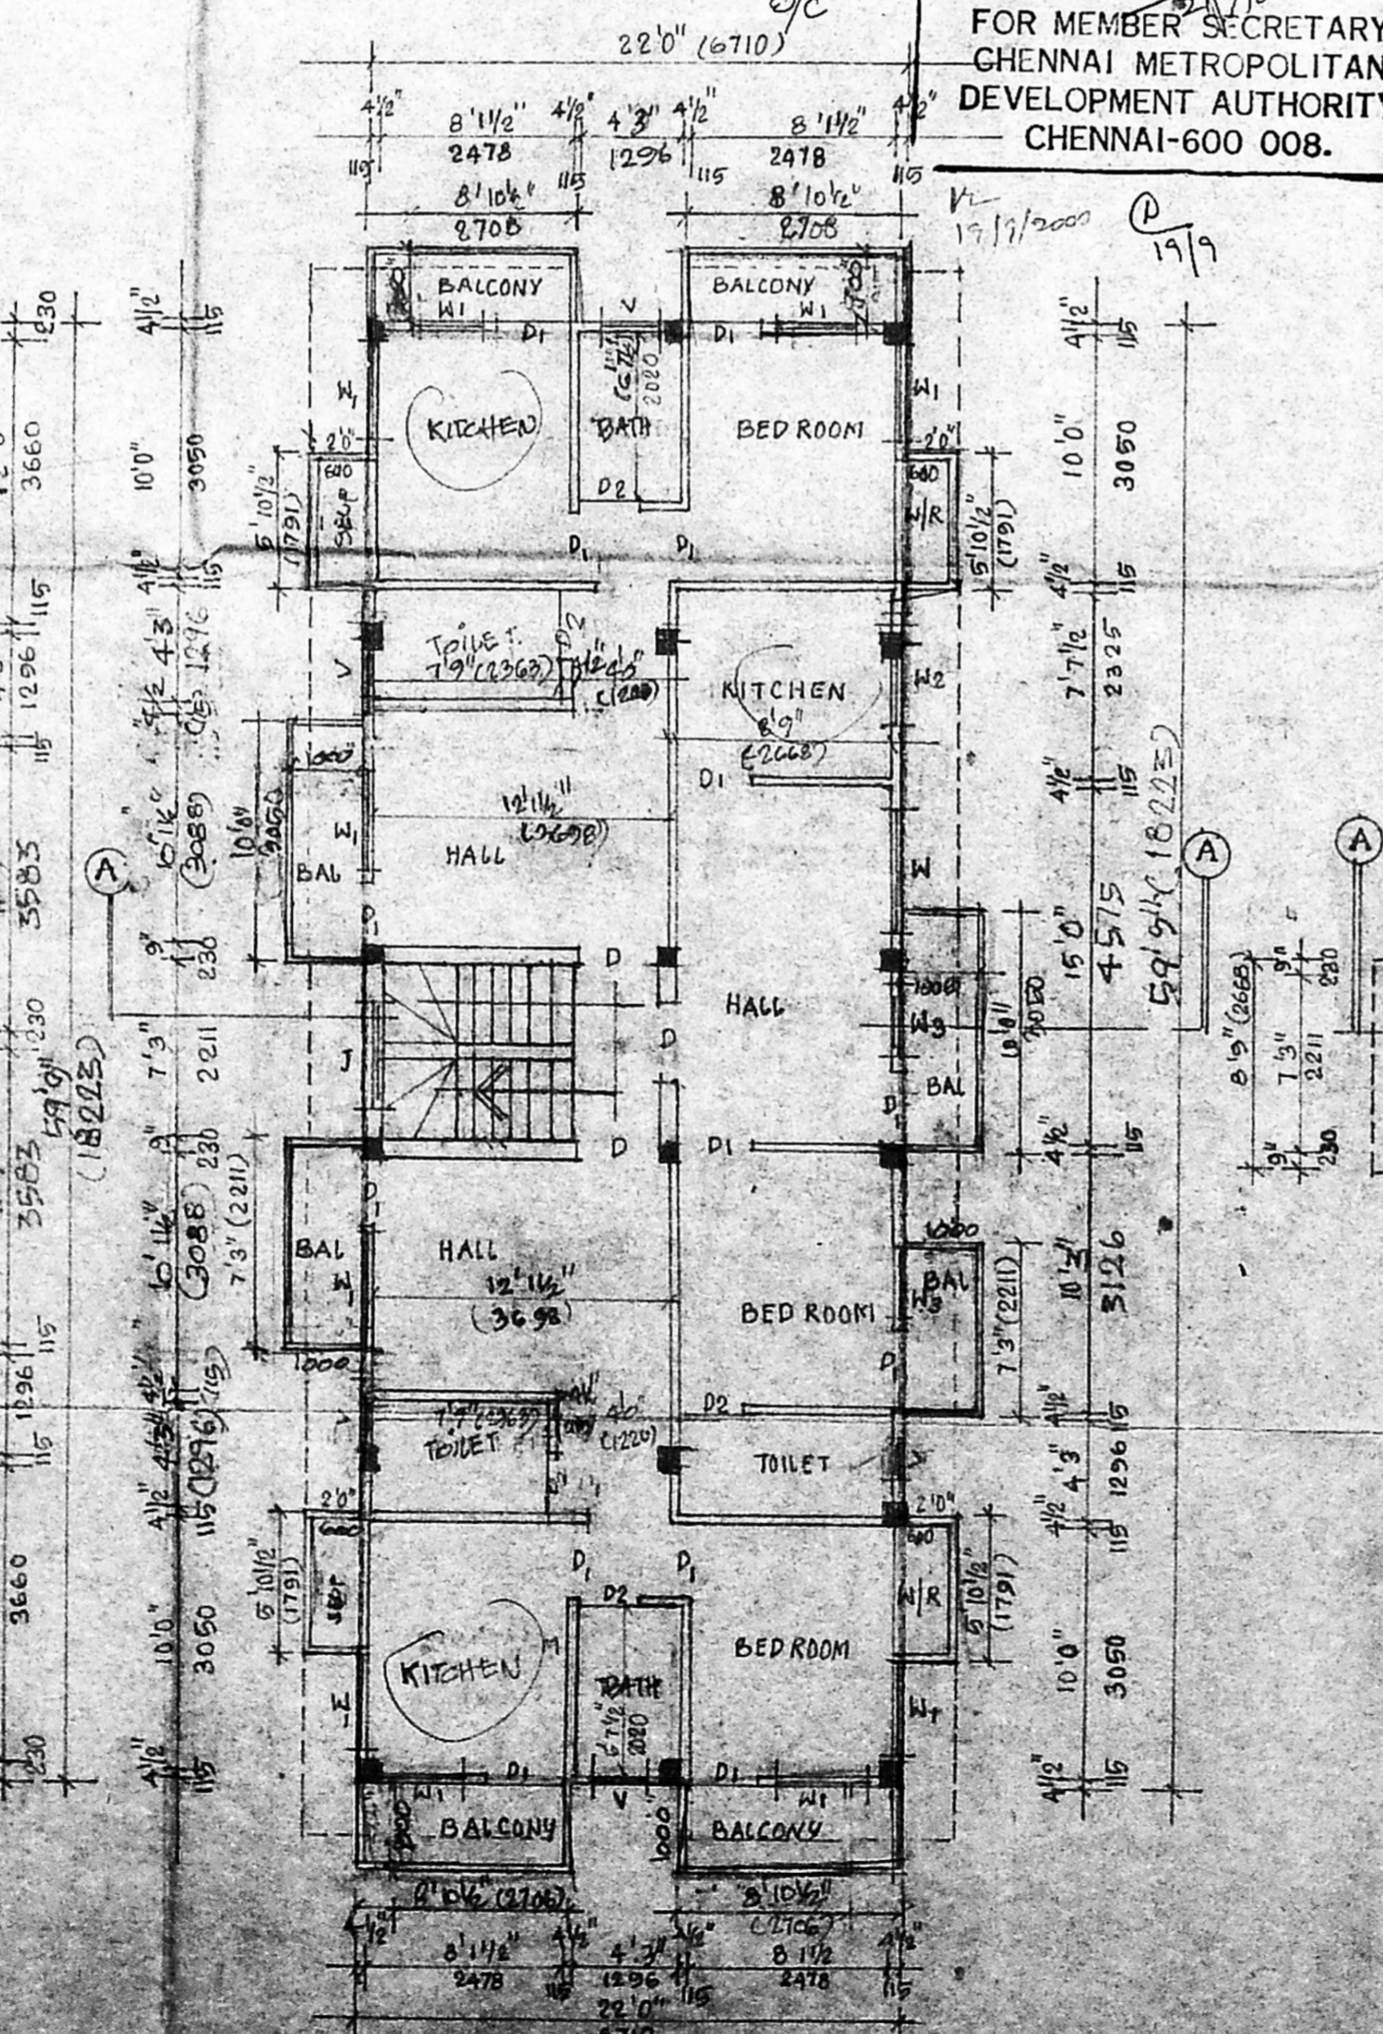

FIRST & SECOND FLOOR PLAN

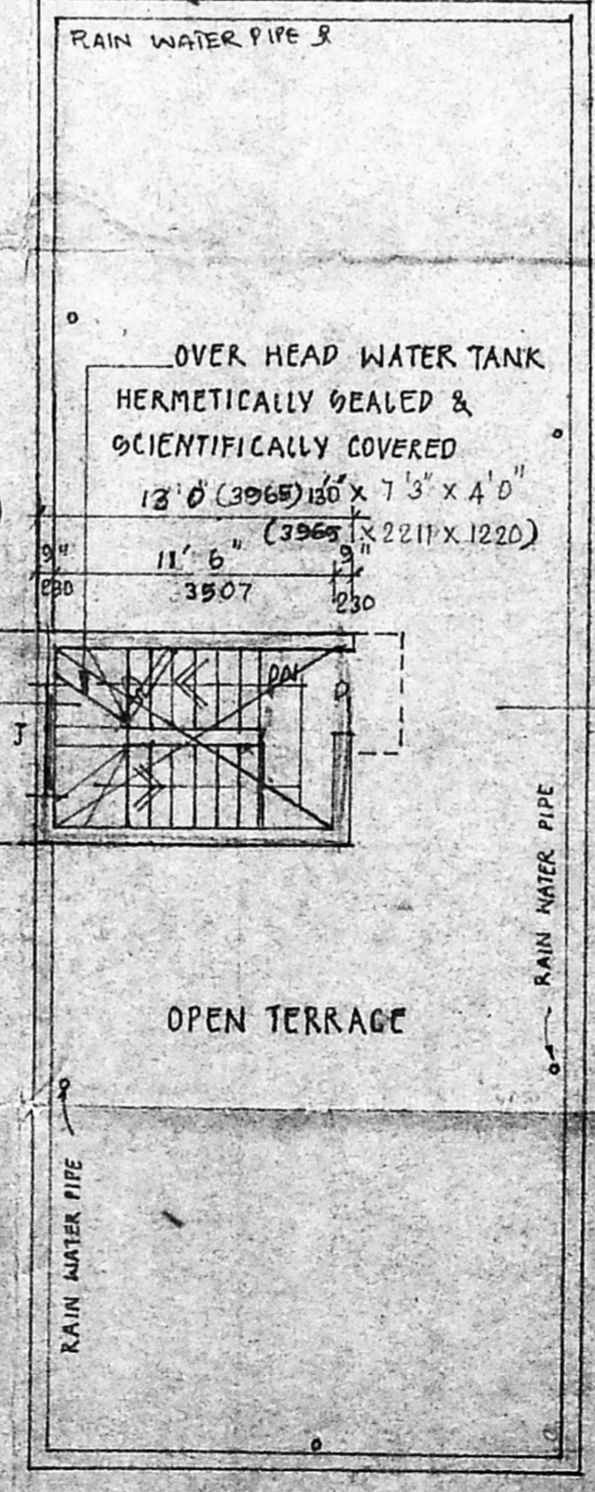

TERRACE FLOOR PLAN

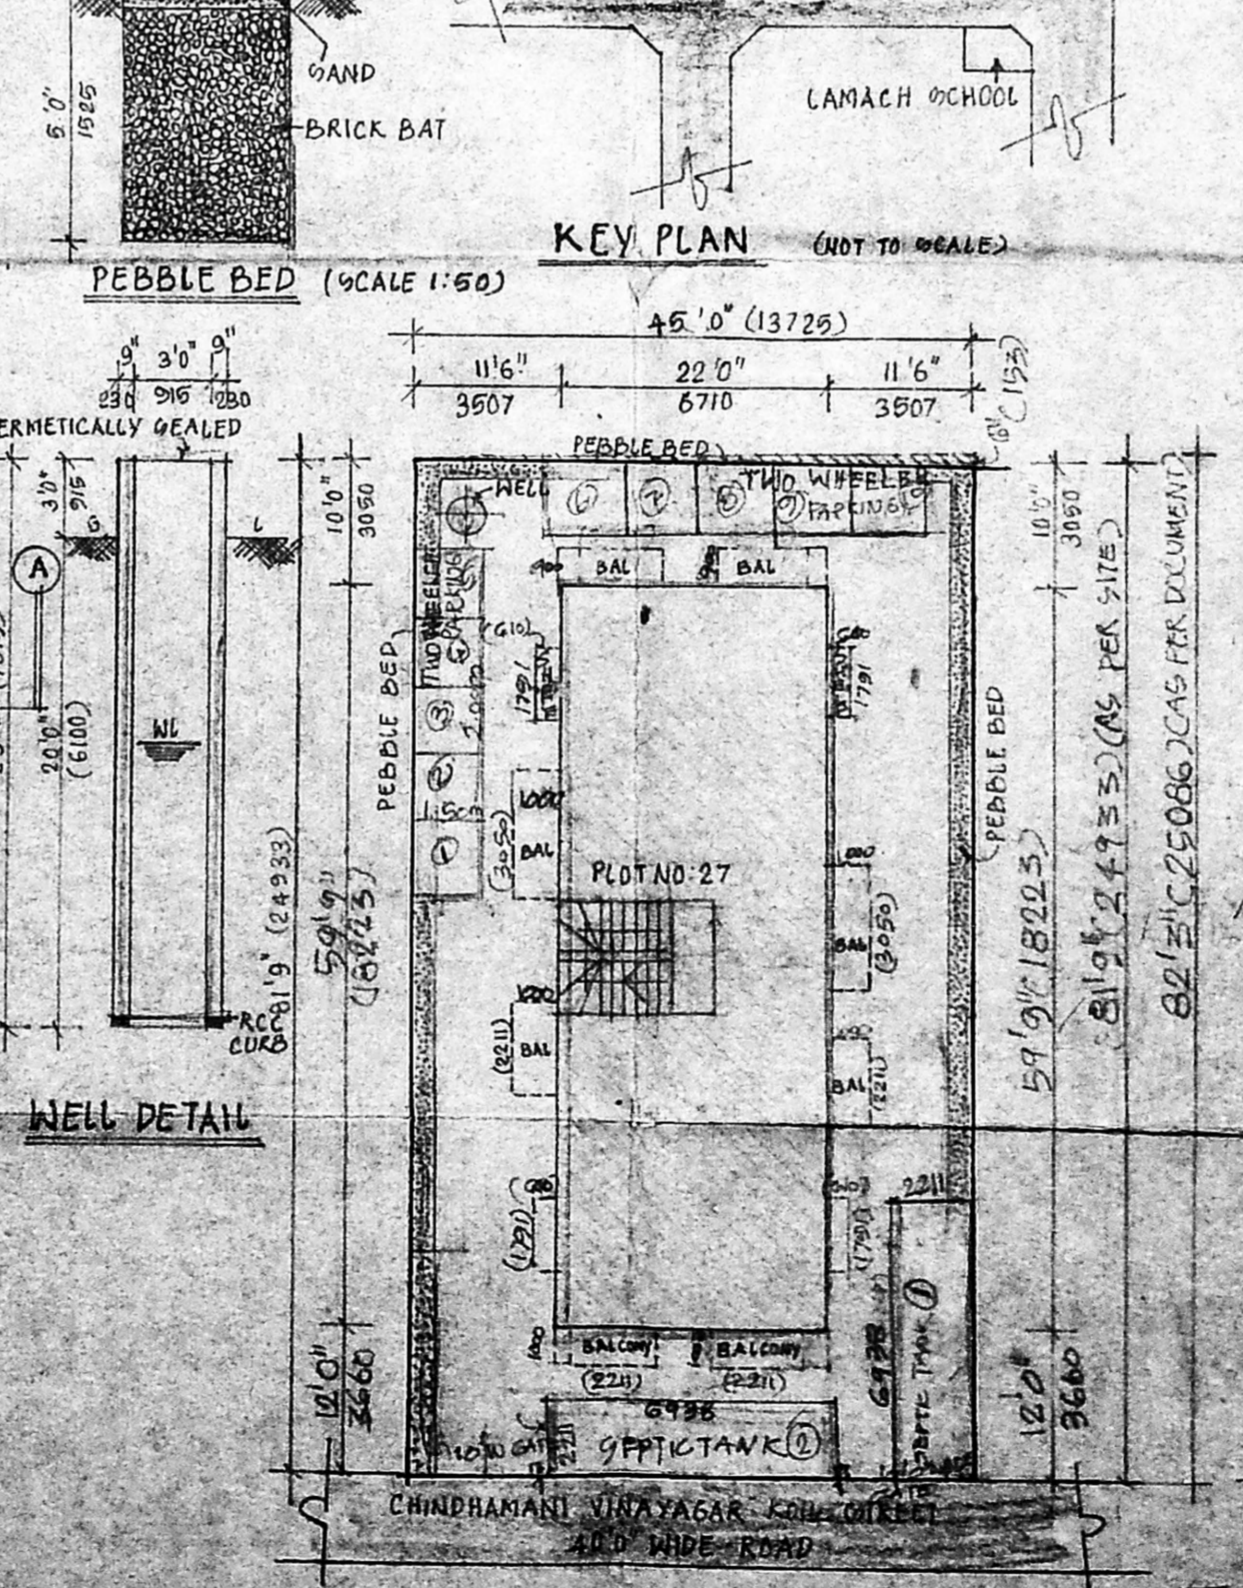

SITE PLAN (SCALE 1:200)

| | JOINERY | FEET | MM |
|--------------|-------------|------|-------------|
| D DOOR | 3'3" x 7'0" | | 991 x 2135 |
| D1 DOOR | 3'0" x 7'0" | | 915 x 2135 |
| D2 DOOR | 2'6" x 7'0" | | 762 x 2135 |
| W WINDOW | 5'0" x 4'6" | | 1525 x 1372 |
| W1 WINDOW | 4'0" x 4'6" | | 1220 x 1372 |
| W2 WINDOW | 3'0" x 3'6" | | 915 x 1063 |
| W3 WINDOW | 3'0" x 4'6" | | 915 x 1372 |
| V VENTILATOR | 2'0" x 2'0" | | 610 x 610 |
| J JALY | 4'0" x 4'6" | | 1220 x 1372 |

SPECIFICATION

FOUNDATION : COLUMN FOUNDATION
 PCC WORK : 1:4:8 USING 40MM STONE JELLY
 RCC WORK : 1:2:4 USING 20MM STONE JELLY
 WOODWORK : COUNTRY WOOD
 FLOORING : MODAIC TILES
 WALLS : BRICK WORK IN CM 1:5
 PLASTERING : CM 1:5 12MM

SCALE 1" TO 8'0" (1:100) SITE PLAN 1" TO 16'0" (1:200)
 NOTE : ALL DIMENSIONS ARE IN MM

COLOR INDEX

PROPOSED [Symbol] ROAD [Symbol]
 BOUNDARY [Symbol]

AREA STATEMENT

| | SQFT | SQM |
|-------------------|----------------|---------------|
| PLOT AREA | 3618.75 | 342.21 |
| GROUND FLOOR AREA | 1814.5 | 122.21 |
| FIRST FLOOR AREA | 1571.5 | 146.10 |
| SECOND FLOOR AREA | 1571.5 | 146.10 |
| TOTAL | 4958.25 | 464.41 |
| HEAD ROOM = | 113.75 | 10.58 |
| F.O.I = | 1.21 | |
| GROUND COVERAGE = | 35.7% | |

OWNER

DRG NO: 32/97
 ARCHITECT

C. VEERANNAN & SONS
 REGD ARCHITECT No. 91/A/07
 LICENCE NO. 91/A/07
 CORPORATION OF CHENNAI
 NE-6, KALYANI FLATS
 12, KAMARAJAR BAZAR
 CHENNAI-600 008