



SECTION ON "AA"

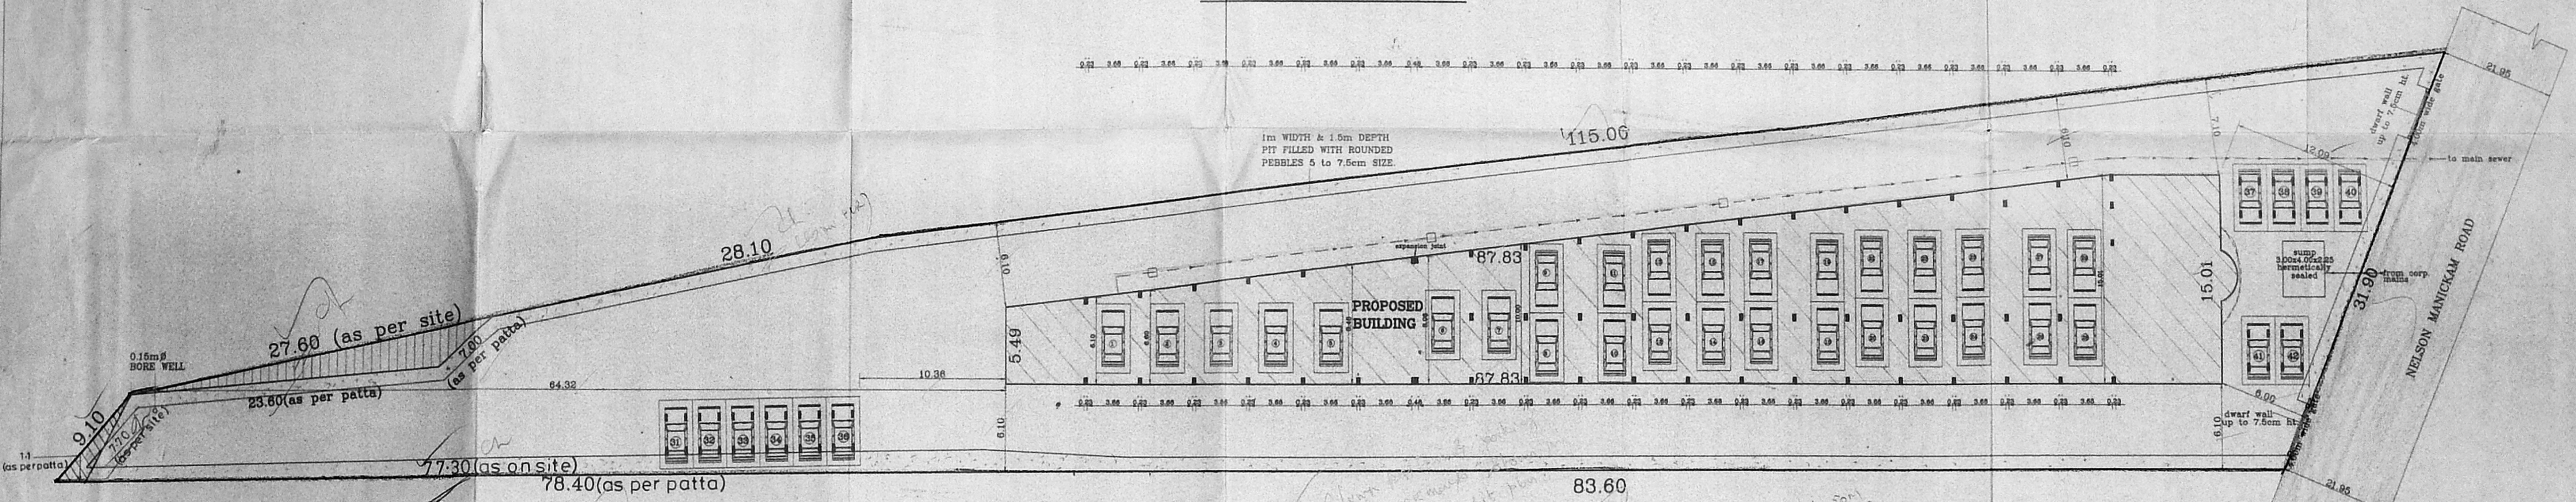


SITE PLAN


scale (1:200)

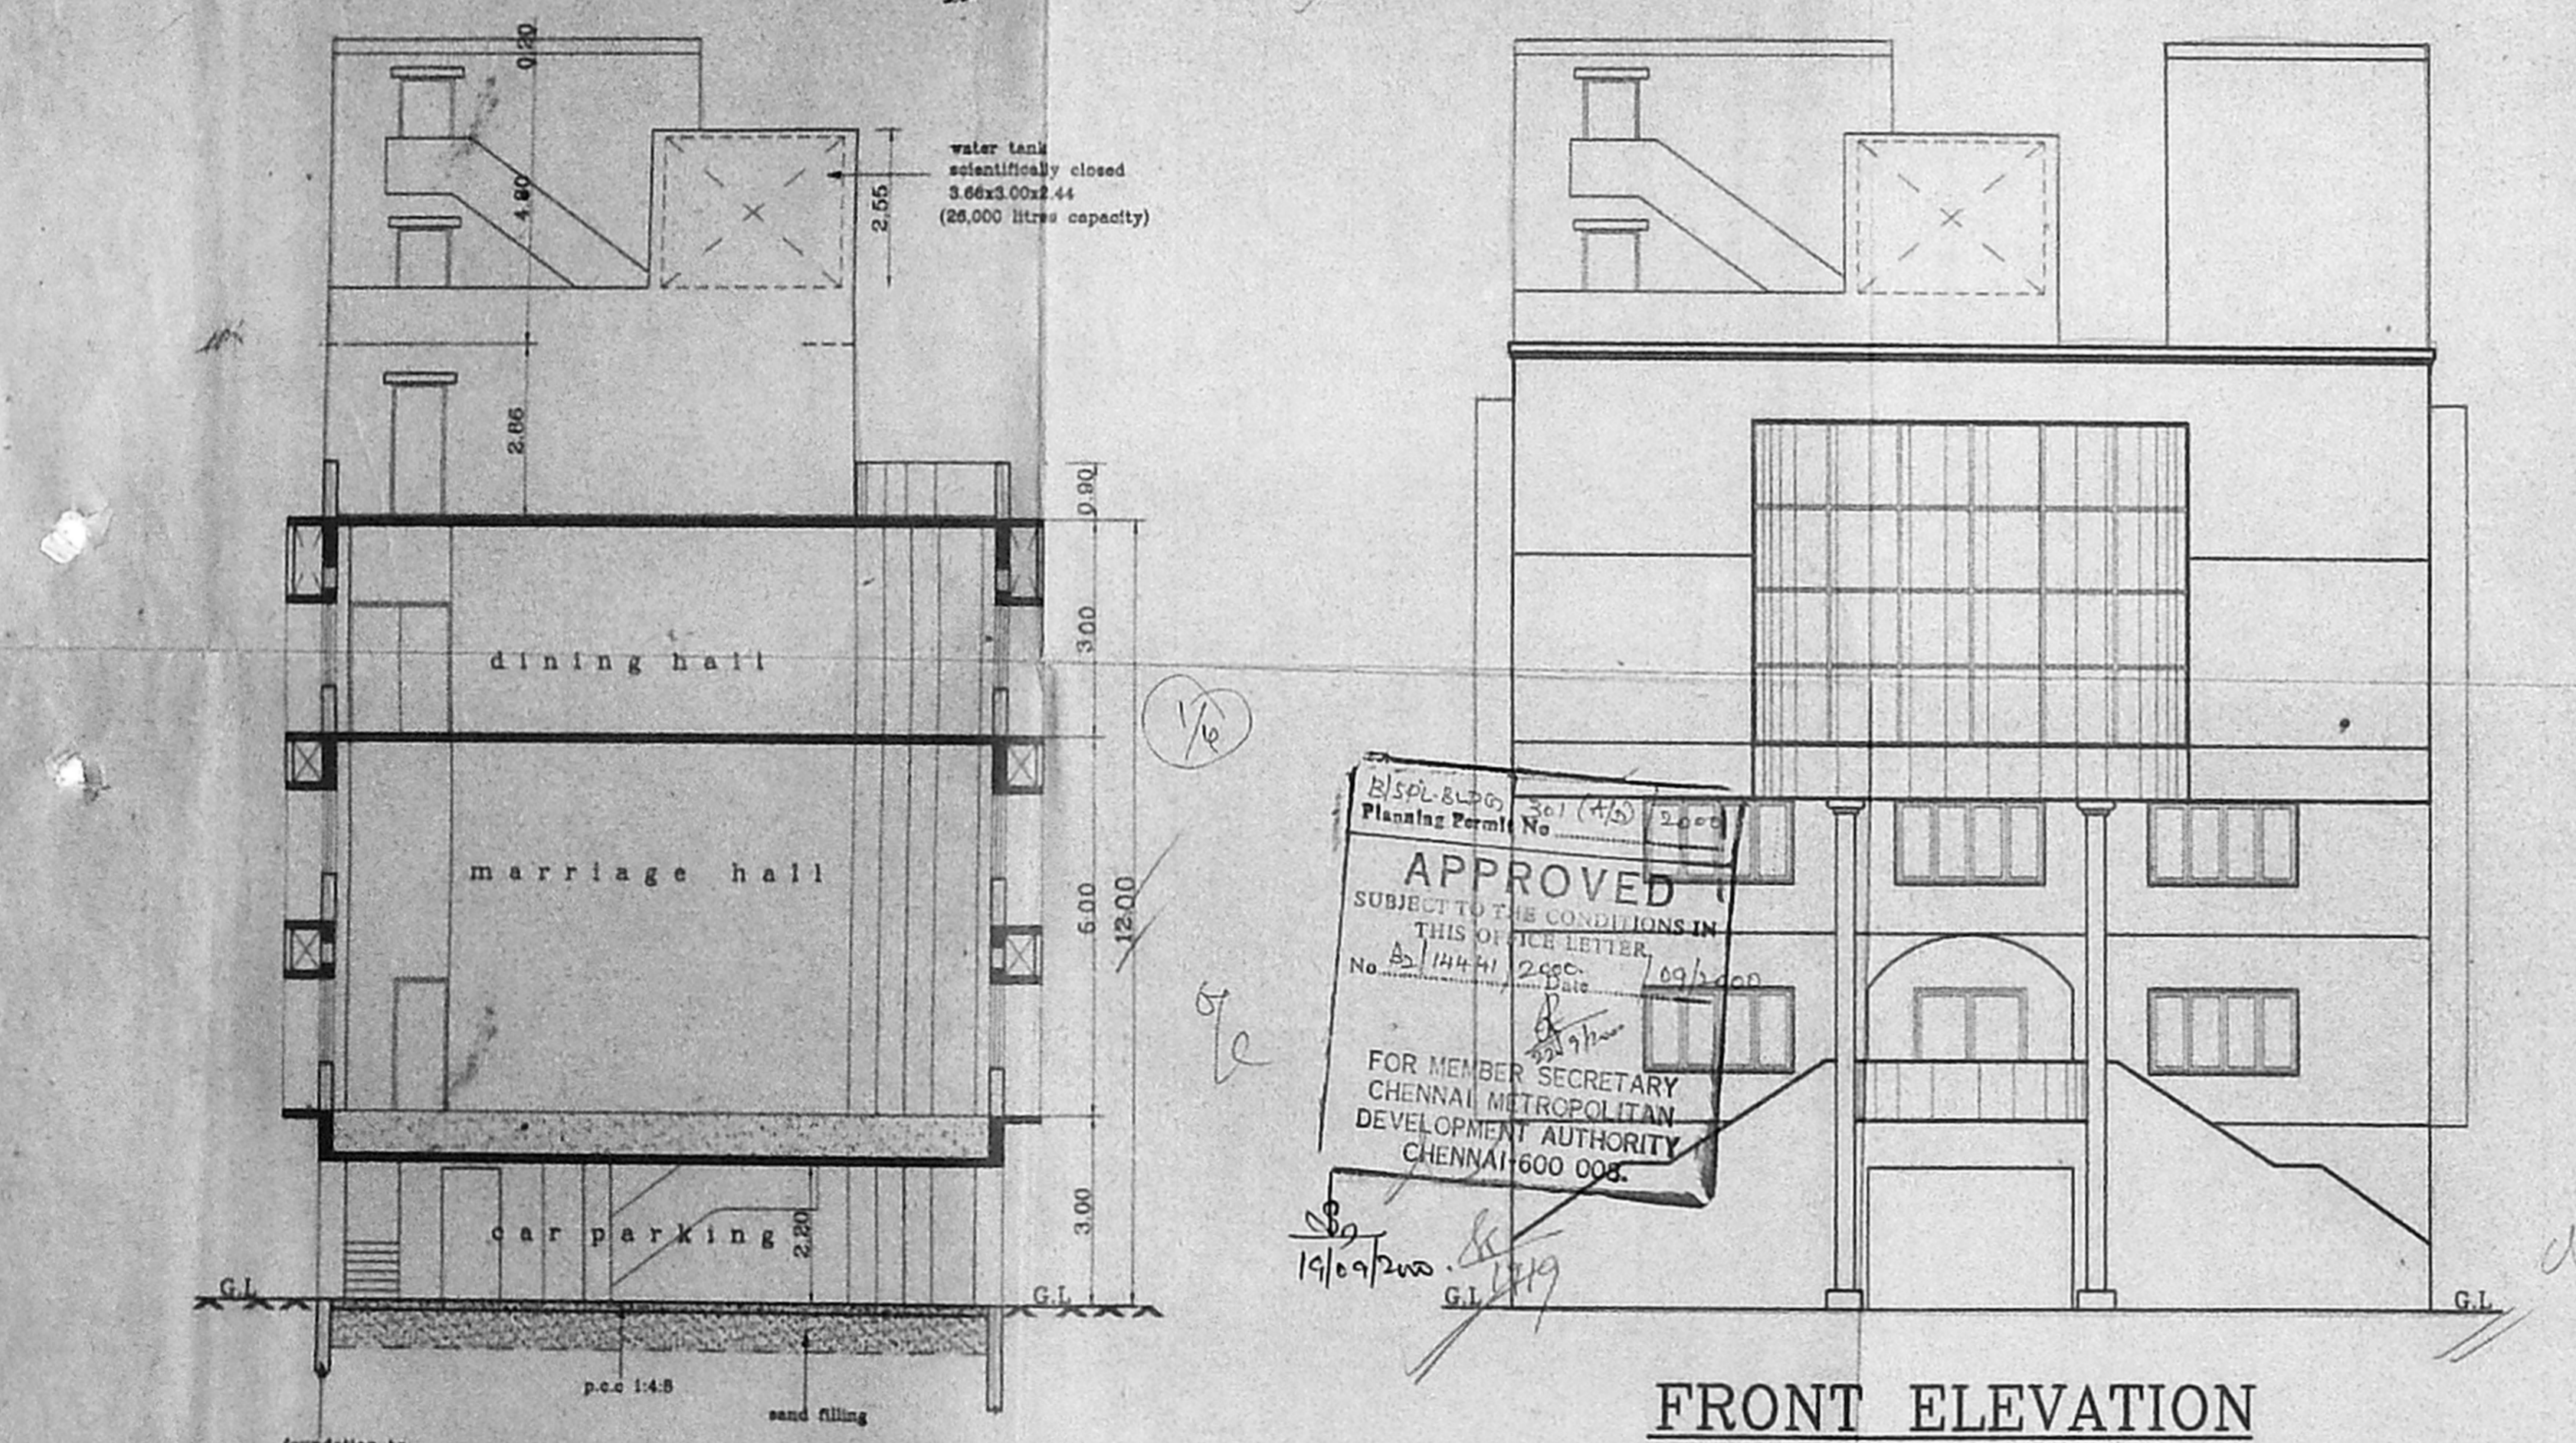


FRONT ELEVATION

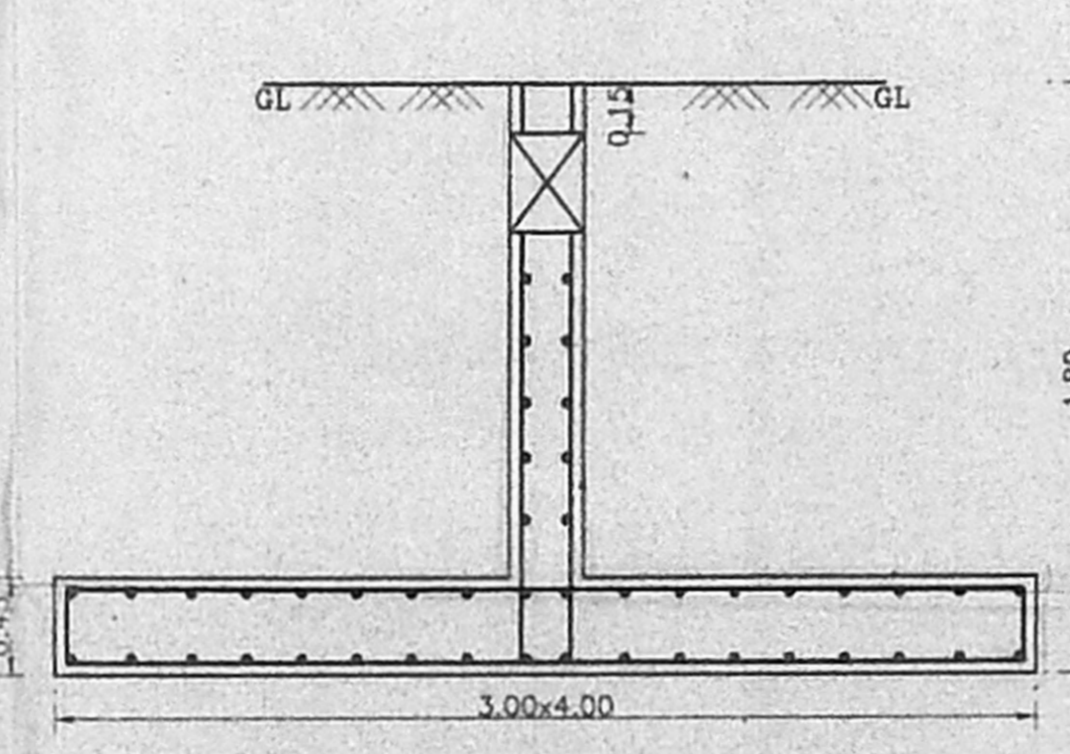


FOUNDATION DETAIL

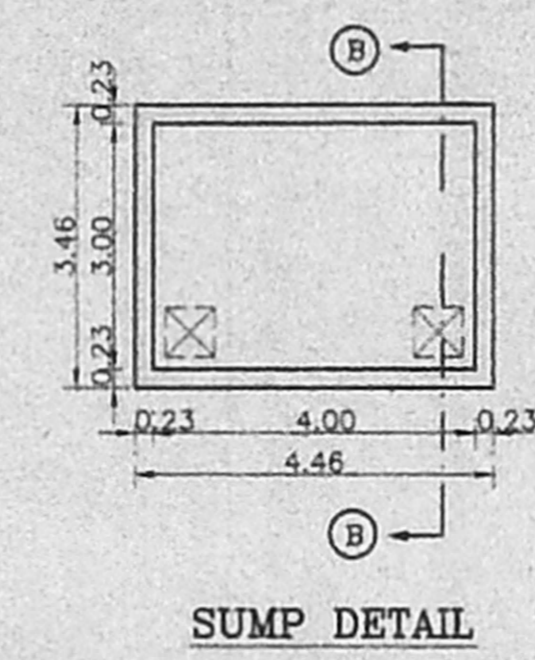

SUMP DETAIL

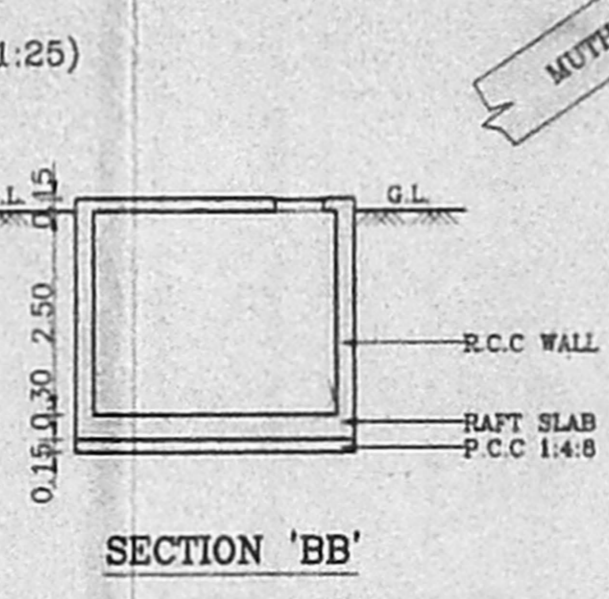

SECTION 'BB'

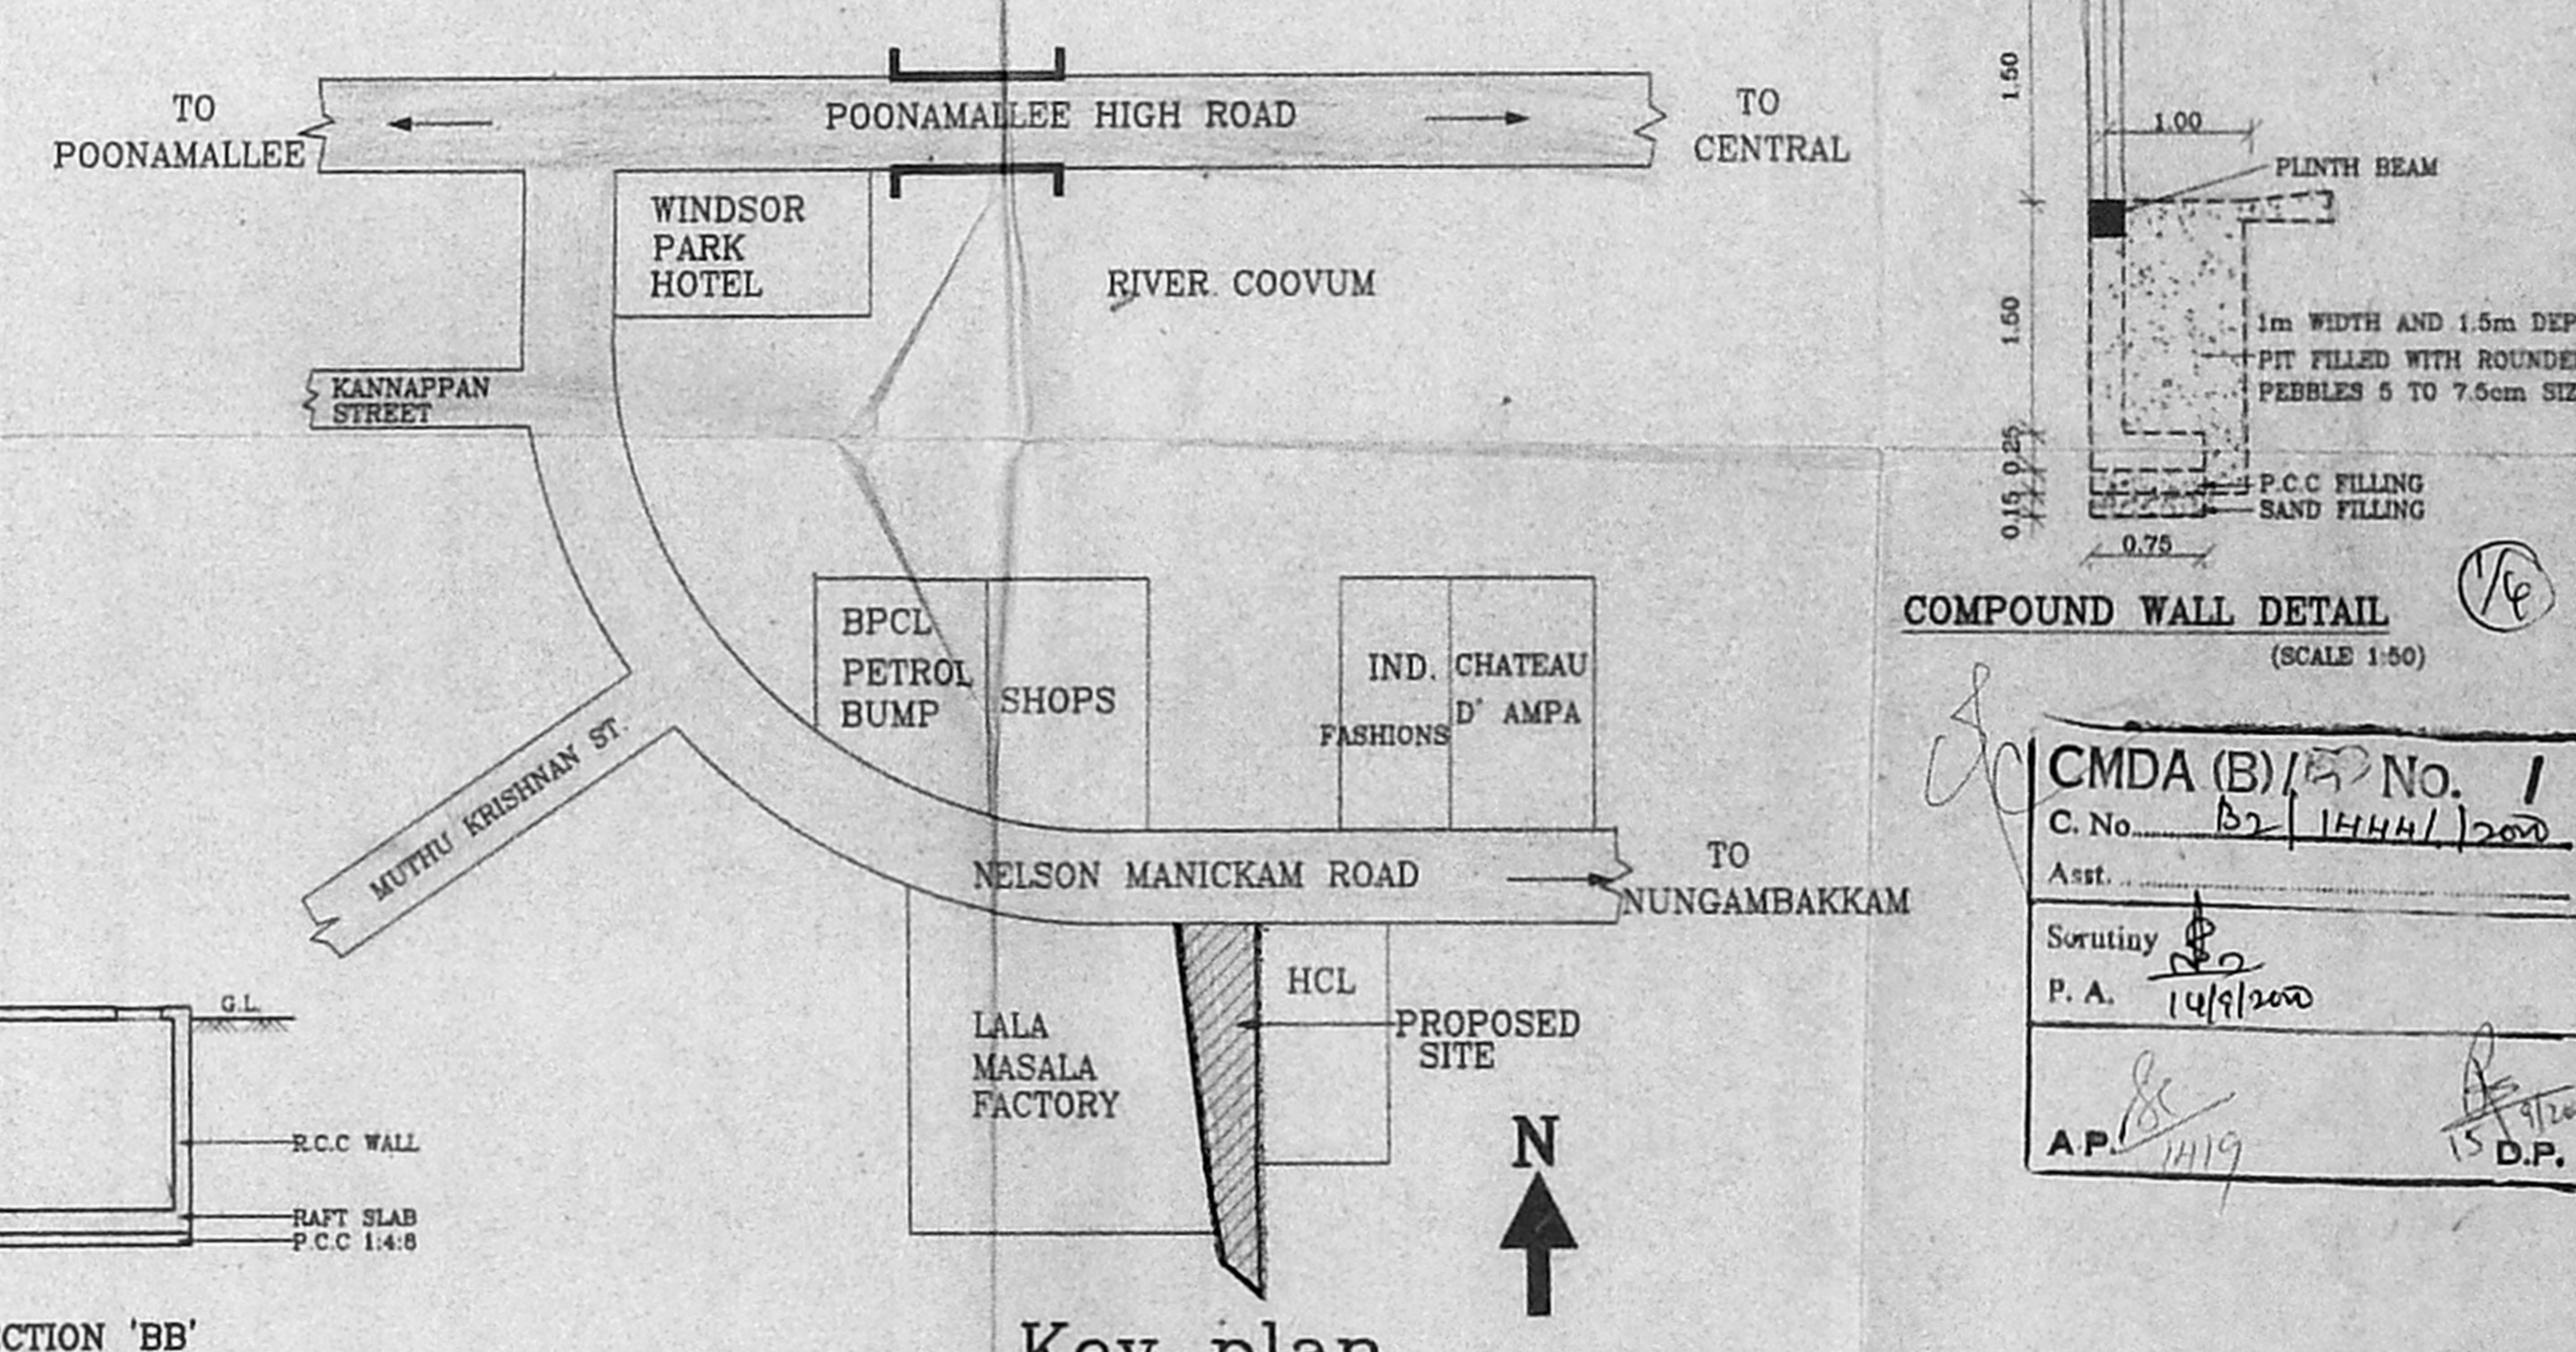

Key plan

(NOT TO SCALE)

APPROVED
SUBJECT TO THE CONDITIONS IN
THIS OFFICE LETTER
No. 82/1444/2995 Date 19/08/2000
FOR MEMBER SECRETARY
CHENNAI METROPOLITAN
DEVELOPMENT AUTHORITY
CHENNAI-600 005

CMDA (B) No. 1
C.No. 82/1444/2995
Asst. Secretary
P.A. 19/8/2000
A.P. 1119

SECTION ON "XX"

AREA STATEMENTS	SQ.M
PLOT AREA	3169.00
STILTS FLOOR AREA	132.48
STILTS AREA *	805.91
FIRST FLOOR AREA	944.25
SECOND FLOOR AREA	313.46
THIRD FLOOR AREA	952.12
FOURTH FLOOR AREA	344.56
TOTAL	2886.87

(* NOT INCLUDED IN AREA)
F.S.I : 0.85
PLOT COVERAGE : 30.04%
CAR PARKING REQUIRED - 30 CARS
CAR PARKING PROVIDED - 42 CARS

PROPOSED KALYANA MANDAPAM AT
No:53.NELSON MANICKAM ROAD,AMINJIKARAI,
CHENNAI-600029. IN T.S Nos 5/1, 5/2,
5/3, 4/6, 4/7, 6/1, 6/2, 6/3, & 6/4 OF
BLOCK No:5, & T.S.Nos 1/2, & 13 OF
BLOCK No:6, VADA AGARAM VILLAGE.


COLOUR INDEX	
PROPOSED ROAD	—
BOUNDARY	—
SEWER LINE	—
SCALE : 1:100	DATE : 29 th Aug 2000
JOB NO : 735	DRAWN : P.SENTHIL
SHEET NO : 1/4	

OWNER'S SIGNATURE


ARCHITECT
R.SATHYANARAYANA b arch.a.i.a.
ARCHITECT
R.SATHYANARAYANA, BARCHALLA,
R. A. NO. 07,
U-12, ANNA NAGAR,
MADRAS-600 040

111. Part of 111
D. No. 111/1000

CMDA (B) / R. No. 1
C. No. 111/1000
Area 488.800
Survey No. 111/1000
S.A. 111/1000

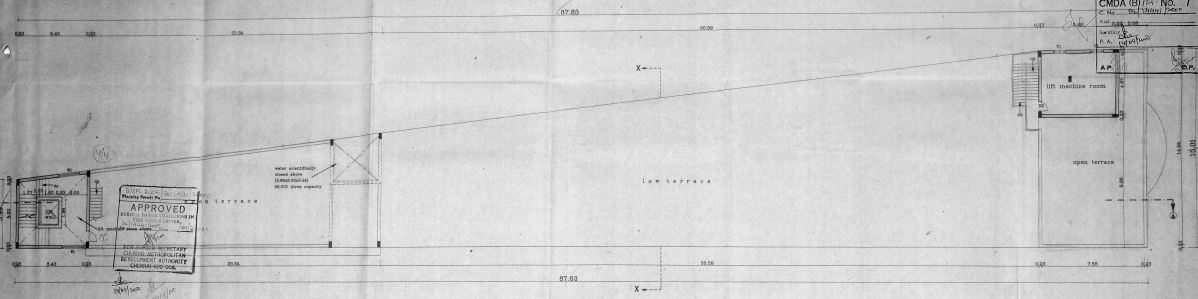

TERRACE FLOOR PLAN

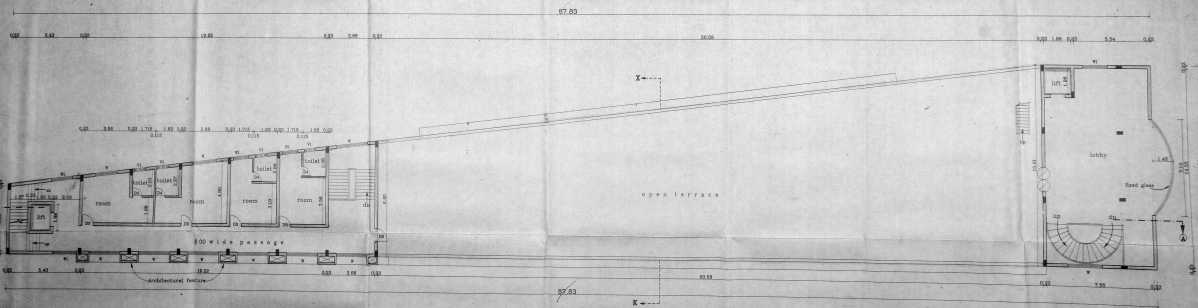

FOURTH FLOOR PLAN

SCHEDULE OF JOINERY		
TYPE	DESCRIPTION	SIZE
3	DOOR	1.80x2.40
03	DOOR	1.00x2.10
04	DOOR	0.80x2.10
04	DOOR	0.70x2.10
5	WINDOW	1.80x2.30
05	WINDOW	1.80x2.30
05	WINDOW	0.80x2.10

SPECIFICATIONS --	
1	8 KG PORTLAND CEMENT IN CONCRETE 1:2:4
2	8 KG PORTLAND CEMENT IN MORTAR 1:3
3	8 KG PORTLAND CEMENT IN PLASTER 1:3:6
4	8 KG PORTLAND CEMENT IN POINTING 1:3:6
5	8 KG PORTLAND CEMENT IN GRAVEL FILL 1:3:6
6	8 KG PORTLAND CEMENT IN SAND FILL 1:3:6
7	3 GRADE OF CRACKY PORTLAND CEMENT & 1/2 BAG OF SAND
8	3 GRADE OF CRACKY PORTLAND CEMENT & 1/2 BAG OF SAND
AREA STATEMENTS	SQ. M
FLOOR AREA	3169.00
FOURTH FLOOR AREA	948.58

COLOUR INDEX	
PROPOSED	—
SCALE 1:150	DATE 20th Aug 2000
JOB NO 735	DRAWN A.S.S
SHEET NO : 4/4	

N

R.SATHYANARAYANA ARCHITECT
 111, VADA AGARAM VILLAGE, CHENNAI - 600028
 TEL: 2222 2222
 MOBILE: 98401 2222

OWNER'S SIGNATURE: