


SHOWING THE PROPOSED RESIDENTIAL / COMMERCIAL BUILDING AT DOOR NO: 11 & 12, FIRST CROSS ROAD DOOR NO: 1 & 2, THIRUVENGADAM STREET, KASTURIBAI NAGAR, ADYAR CHENNAI - 20. IN.S.NO: 1/1, 1/11 & 15/1 PART T.S.NO: 2/1 & 2/2, BLOCK NO: 16 DIVISION NO: 151, ZONE: 10. PLOT NO: 1 & 2.

AREA STATEMENT.	
FLAT AREA	ACRES
8310.52	772.07
12465.78	1153.10
1263.92	117.88
1347.92	682.98
3835.45	356.37
12446.47	1156.27
1623.96	151.27
750.80	69.75
1.43	
46.24%	


SCHEDULE OF JOINERIES.	
D	DOOR
W	WINDOW
WV	WOODEN WINDOW
WV	WOODEN WINDOW
WV	WOODEN WINDOW
WV	WOODEN WINDOW
V	VENTILATOR

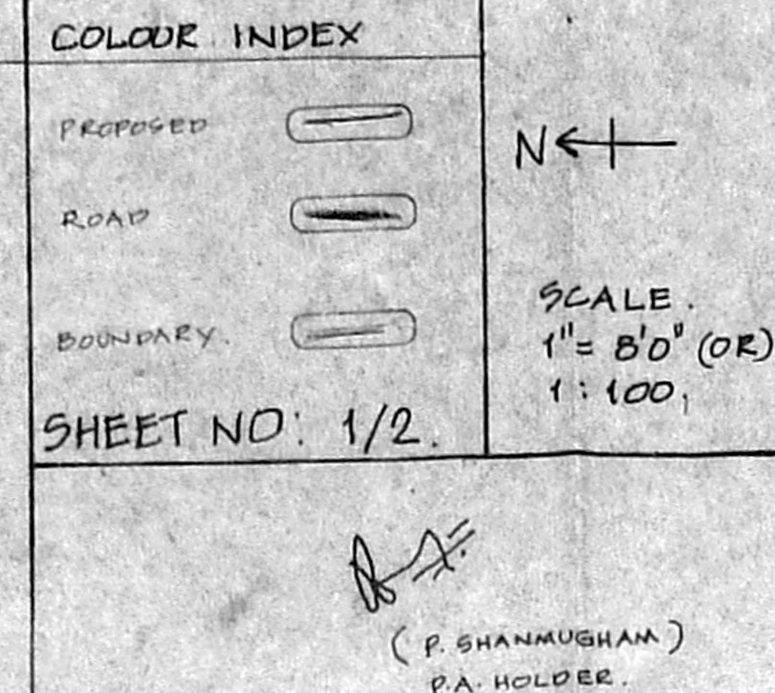


DATE: 22/4/2000/17
DATE: 04/7/2000/15
DATE: 16/8/2000/7

K. SELVAN, B.E./MIE, C. ENGINEER
Consulting Civil Engineer, Chartered Engineer
Approved Valuer & Licensed Surveyor
Class-I, Reg. No: 22,2000-20001
Corporation of Chennai
No. 118, Mogappair East,
CHENNAI - 600 050.
Ph: 6560164


THIS SUB DIVISION SANCTIONED BY CHENNAI CORPORATION CREATION OF CHENNAI METROPOLITAN DEVELOPMENT AUTHORITY CHENNAI-600 008.

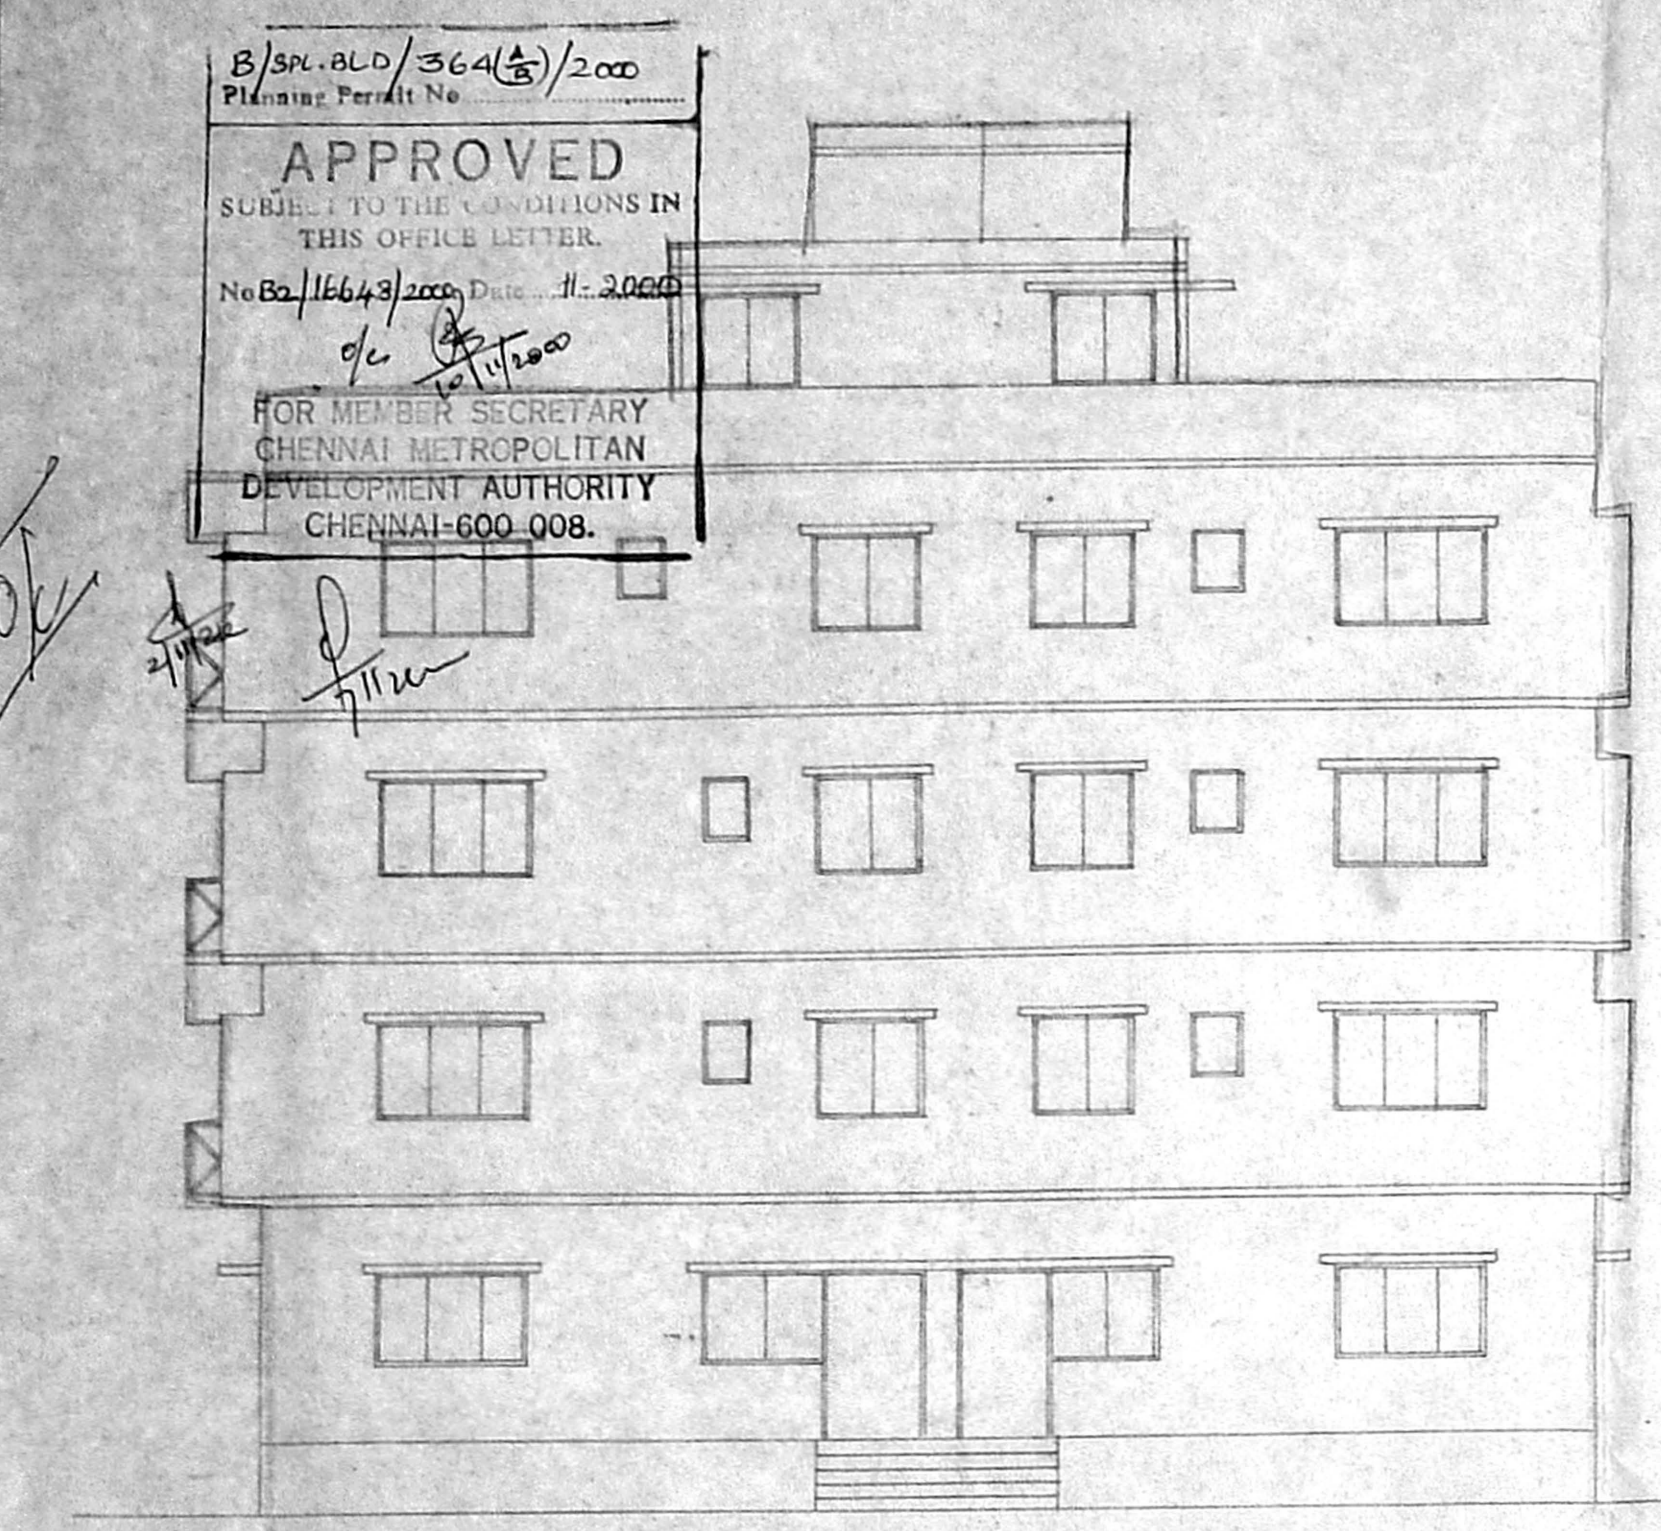



ELEVATION

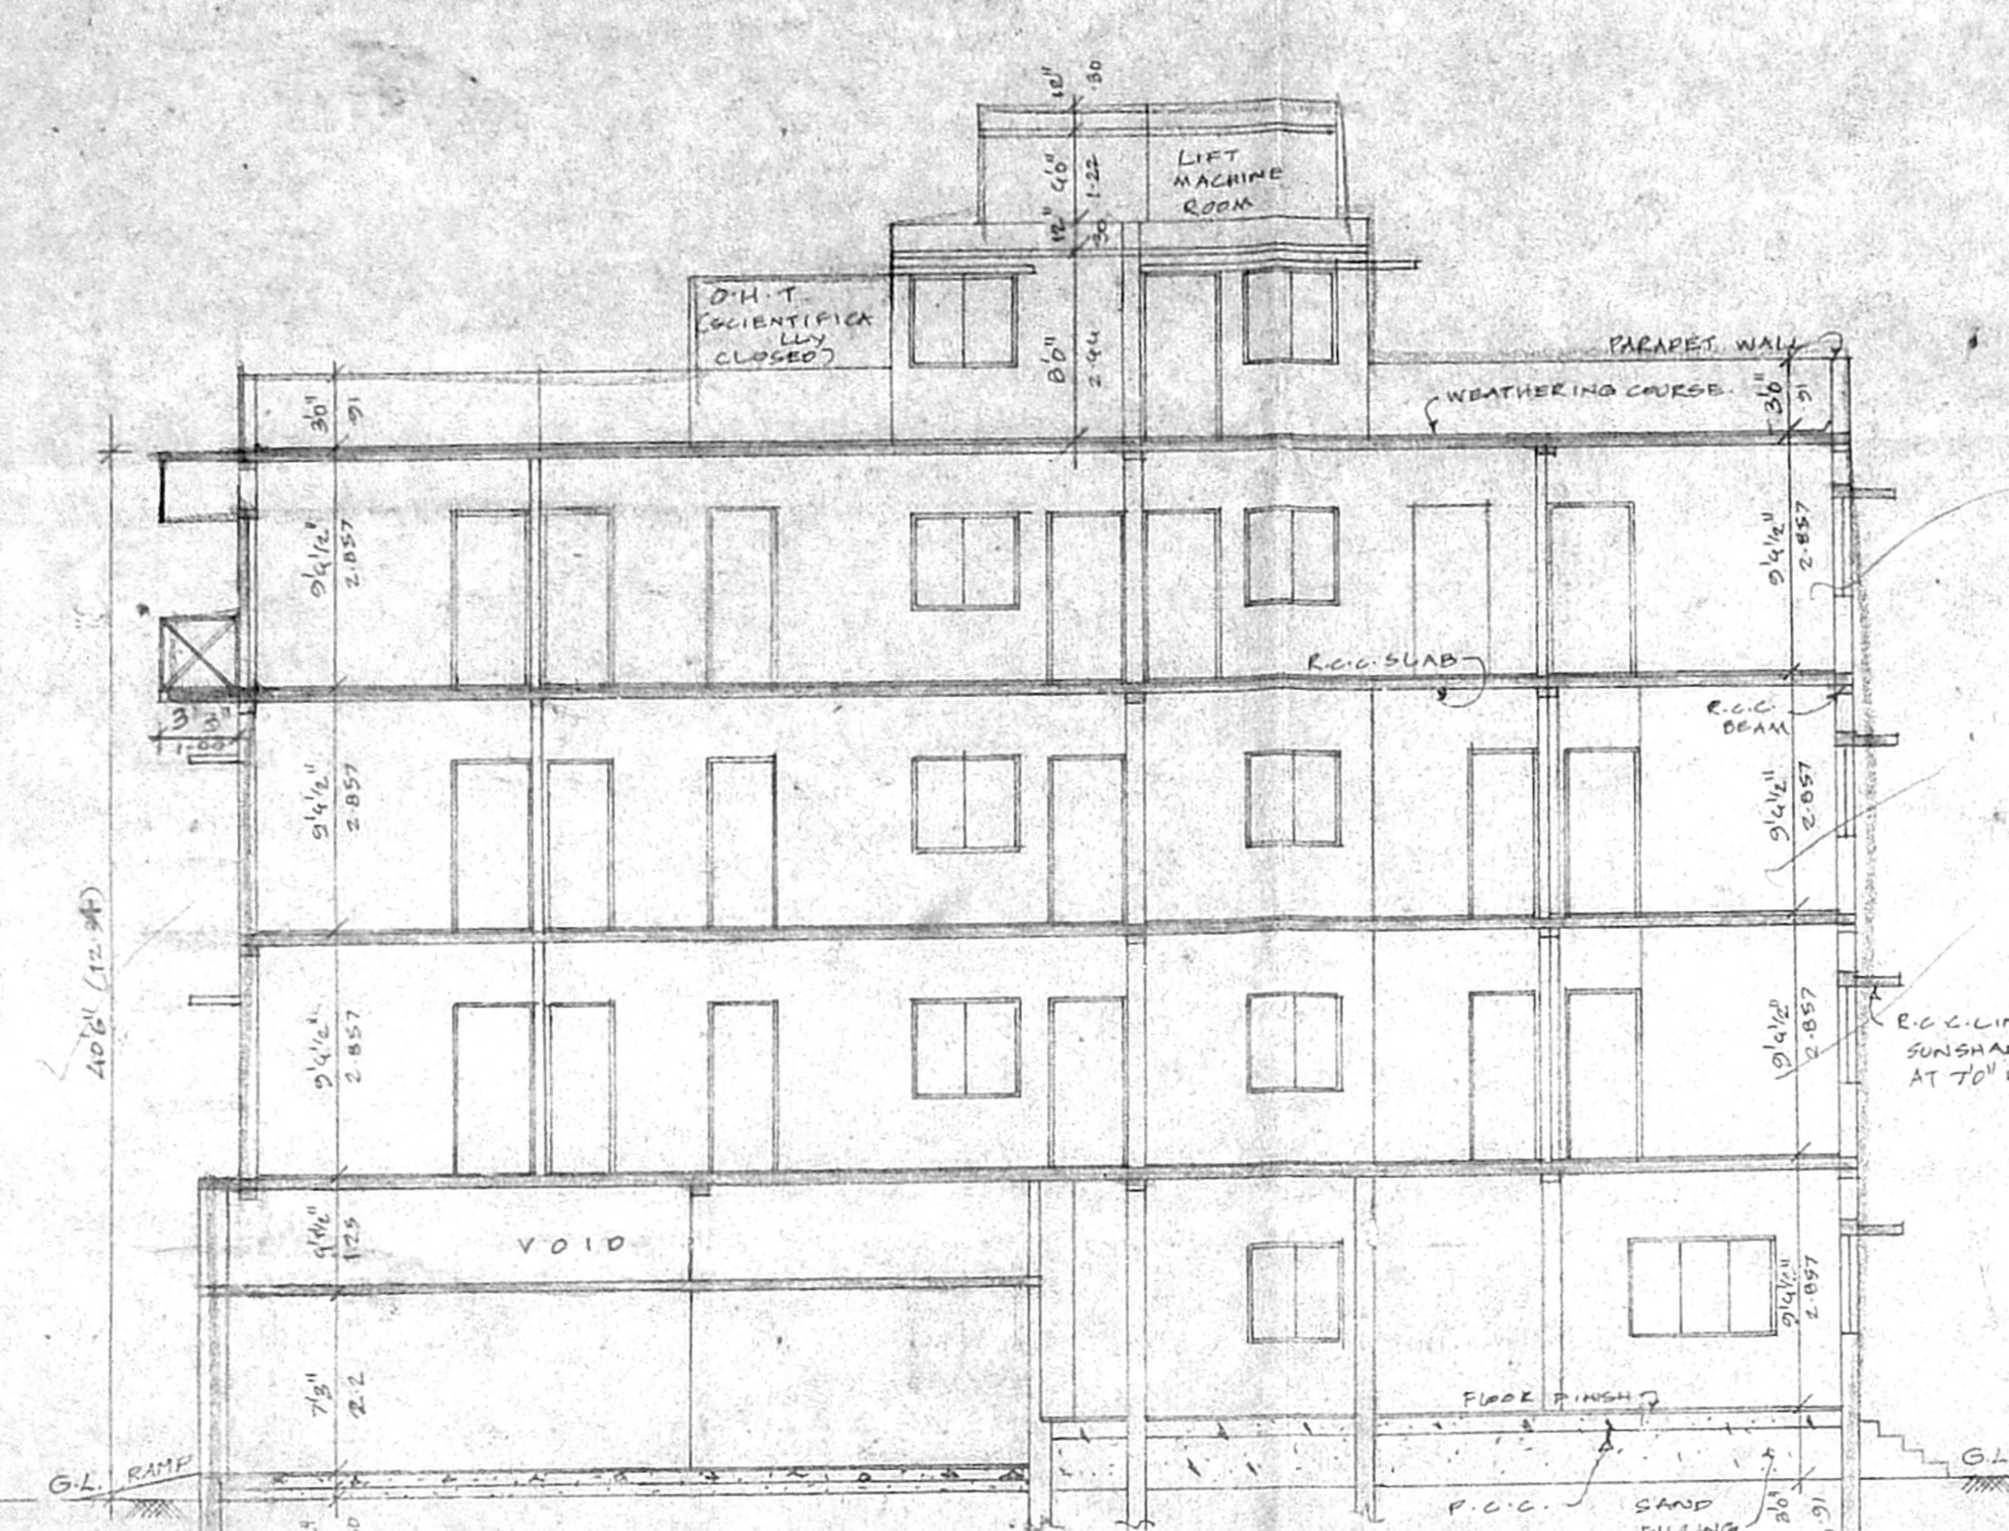


SECTION ON - AB

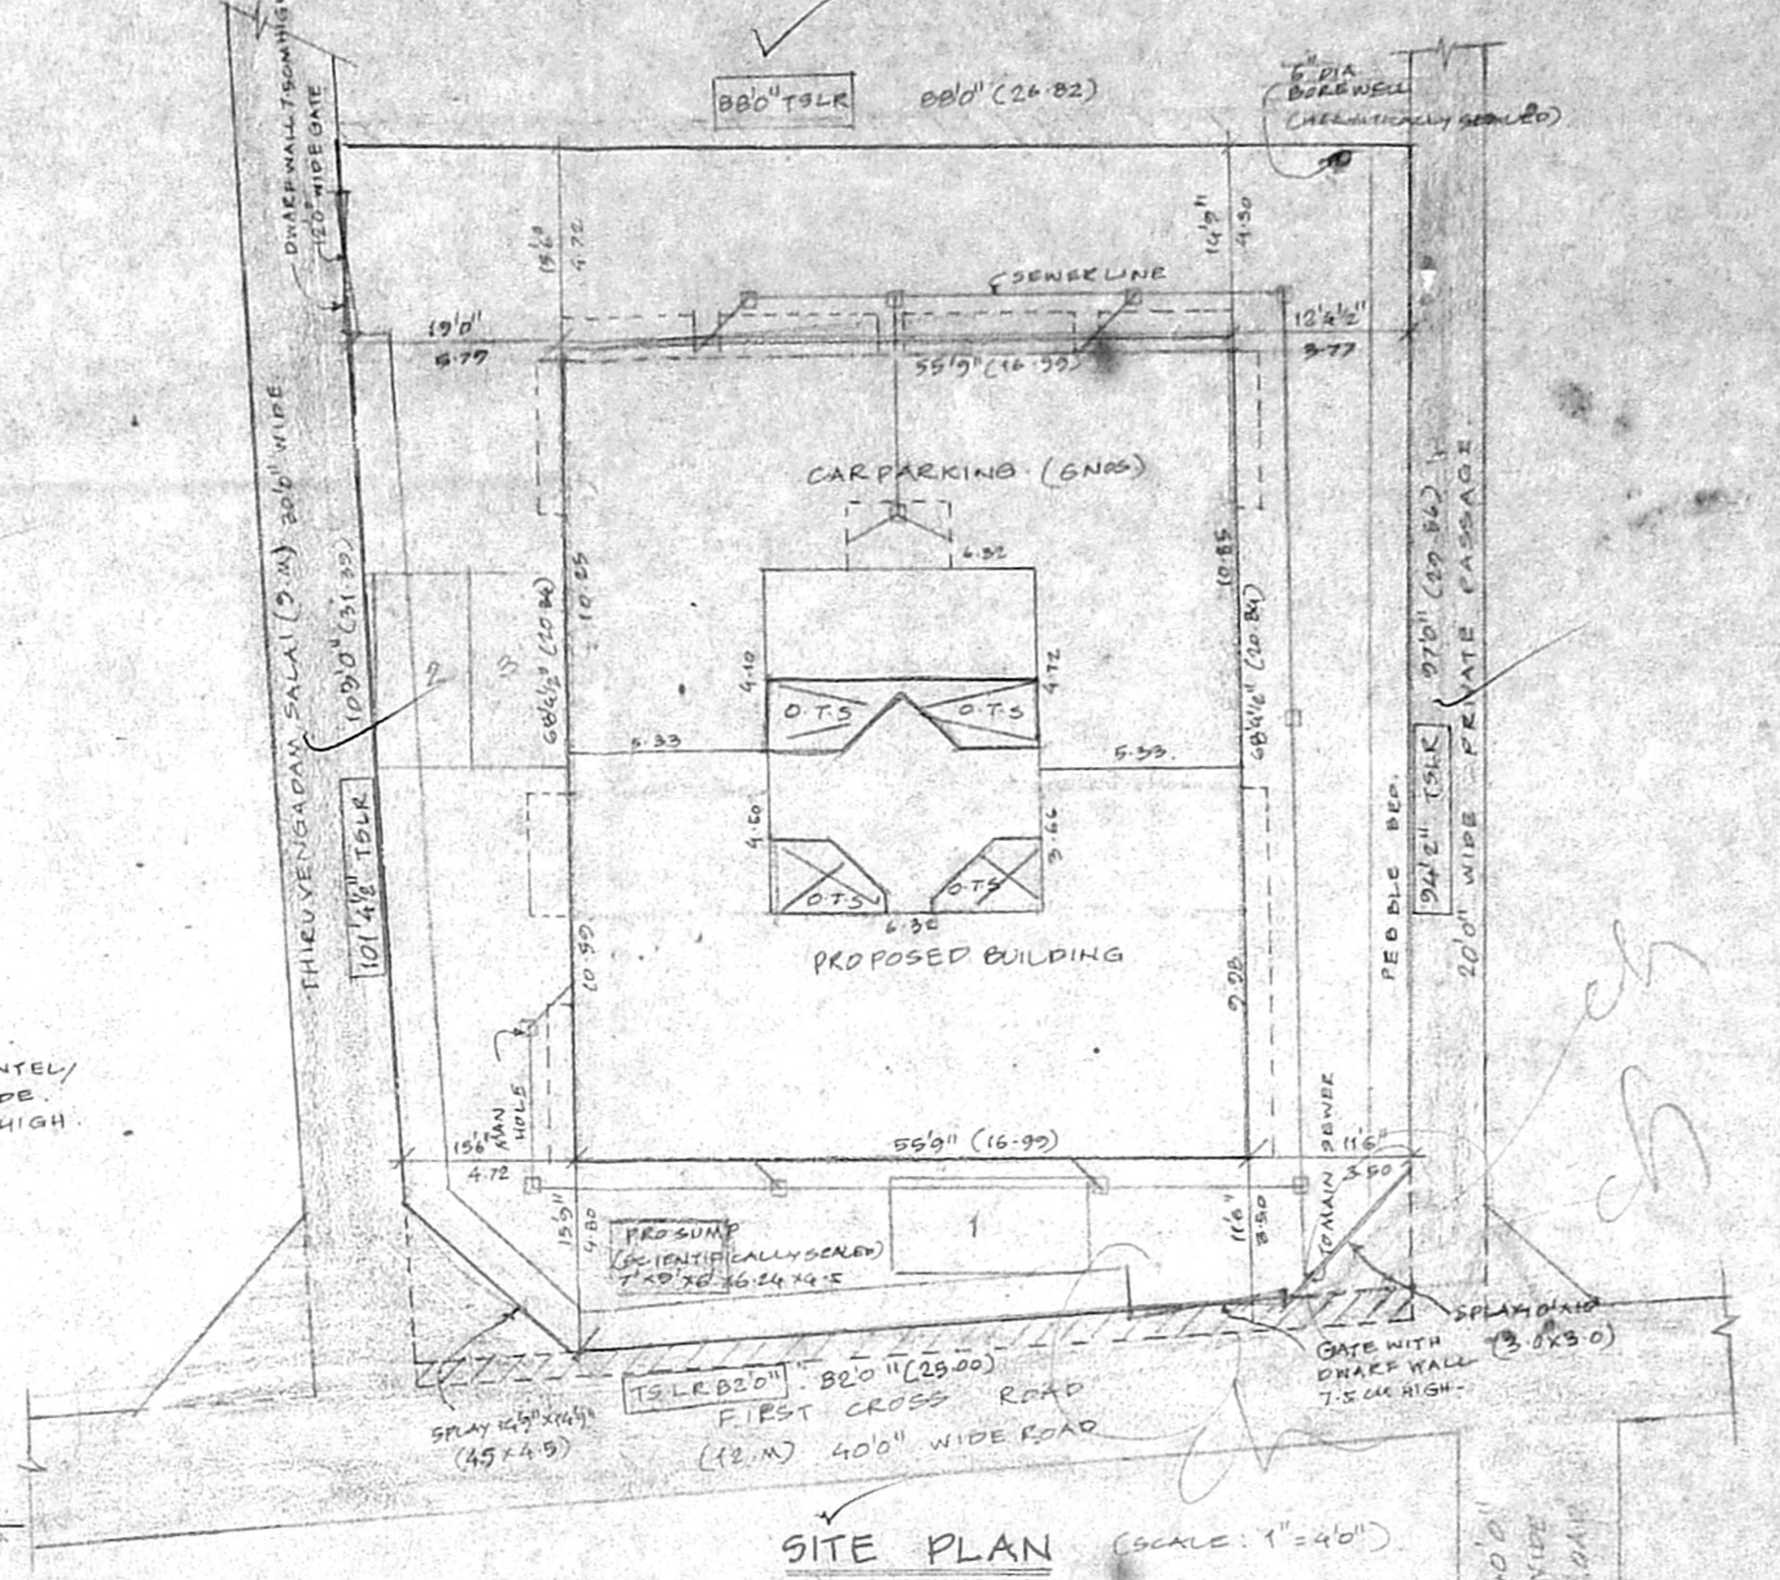


SITE PLAN (SCALE: 1"=40')

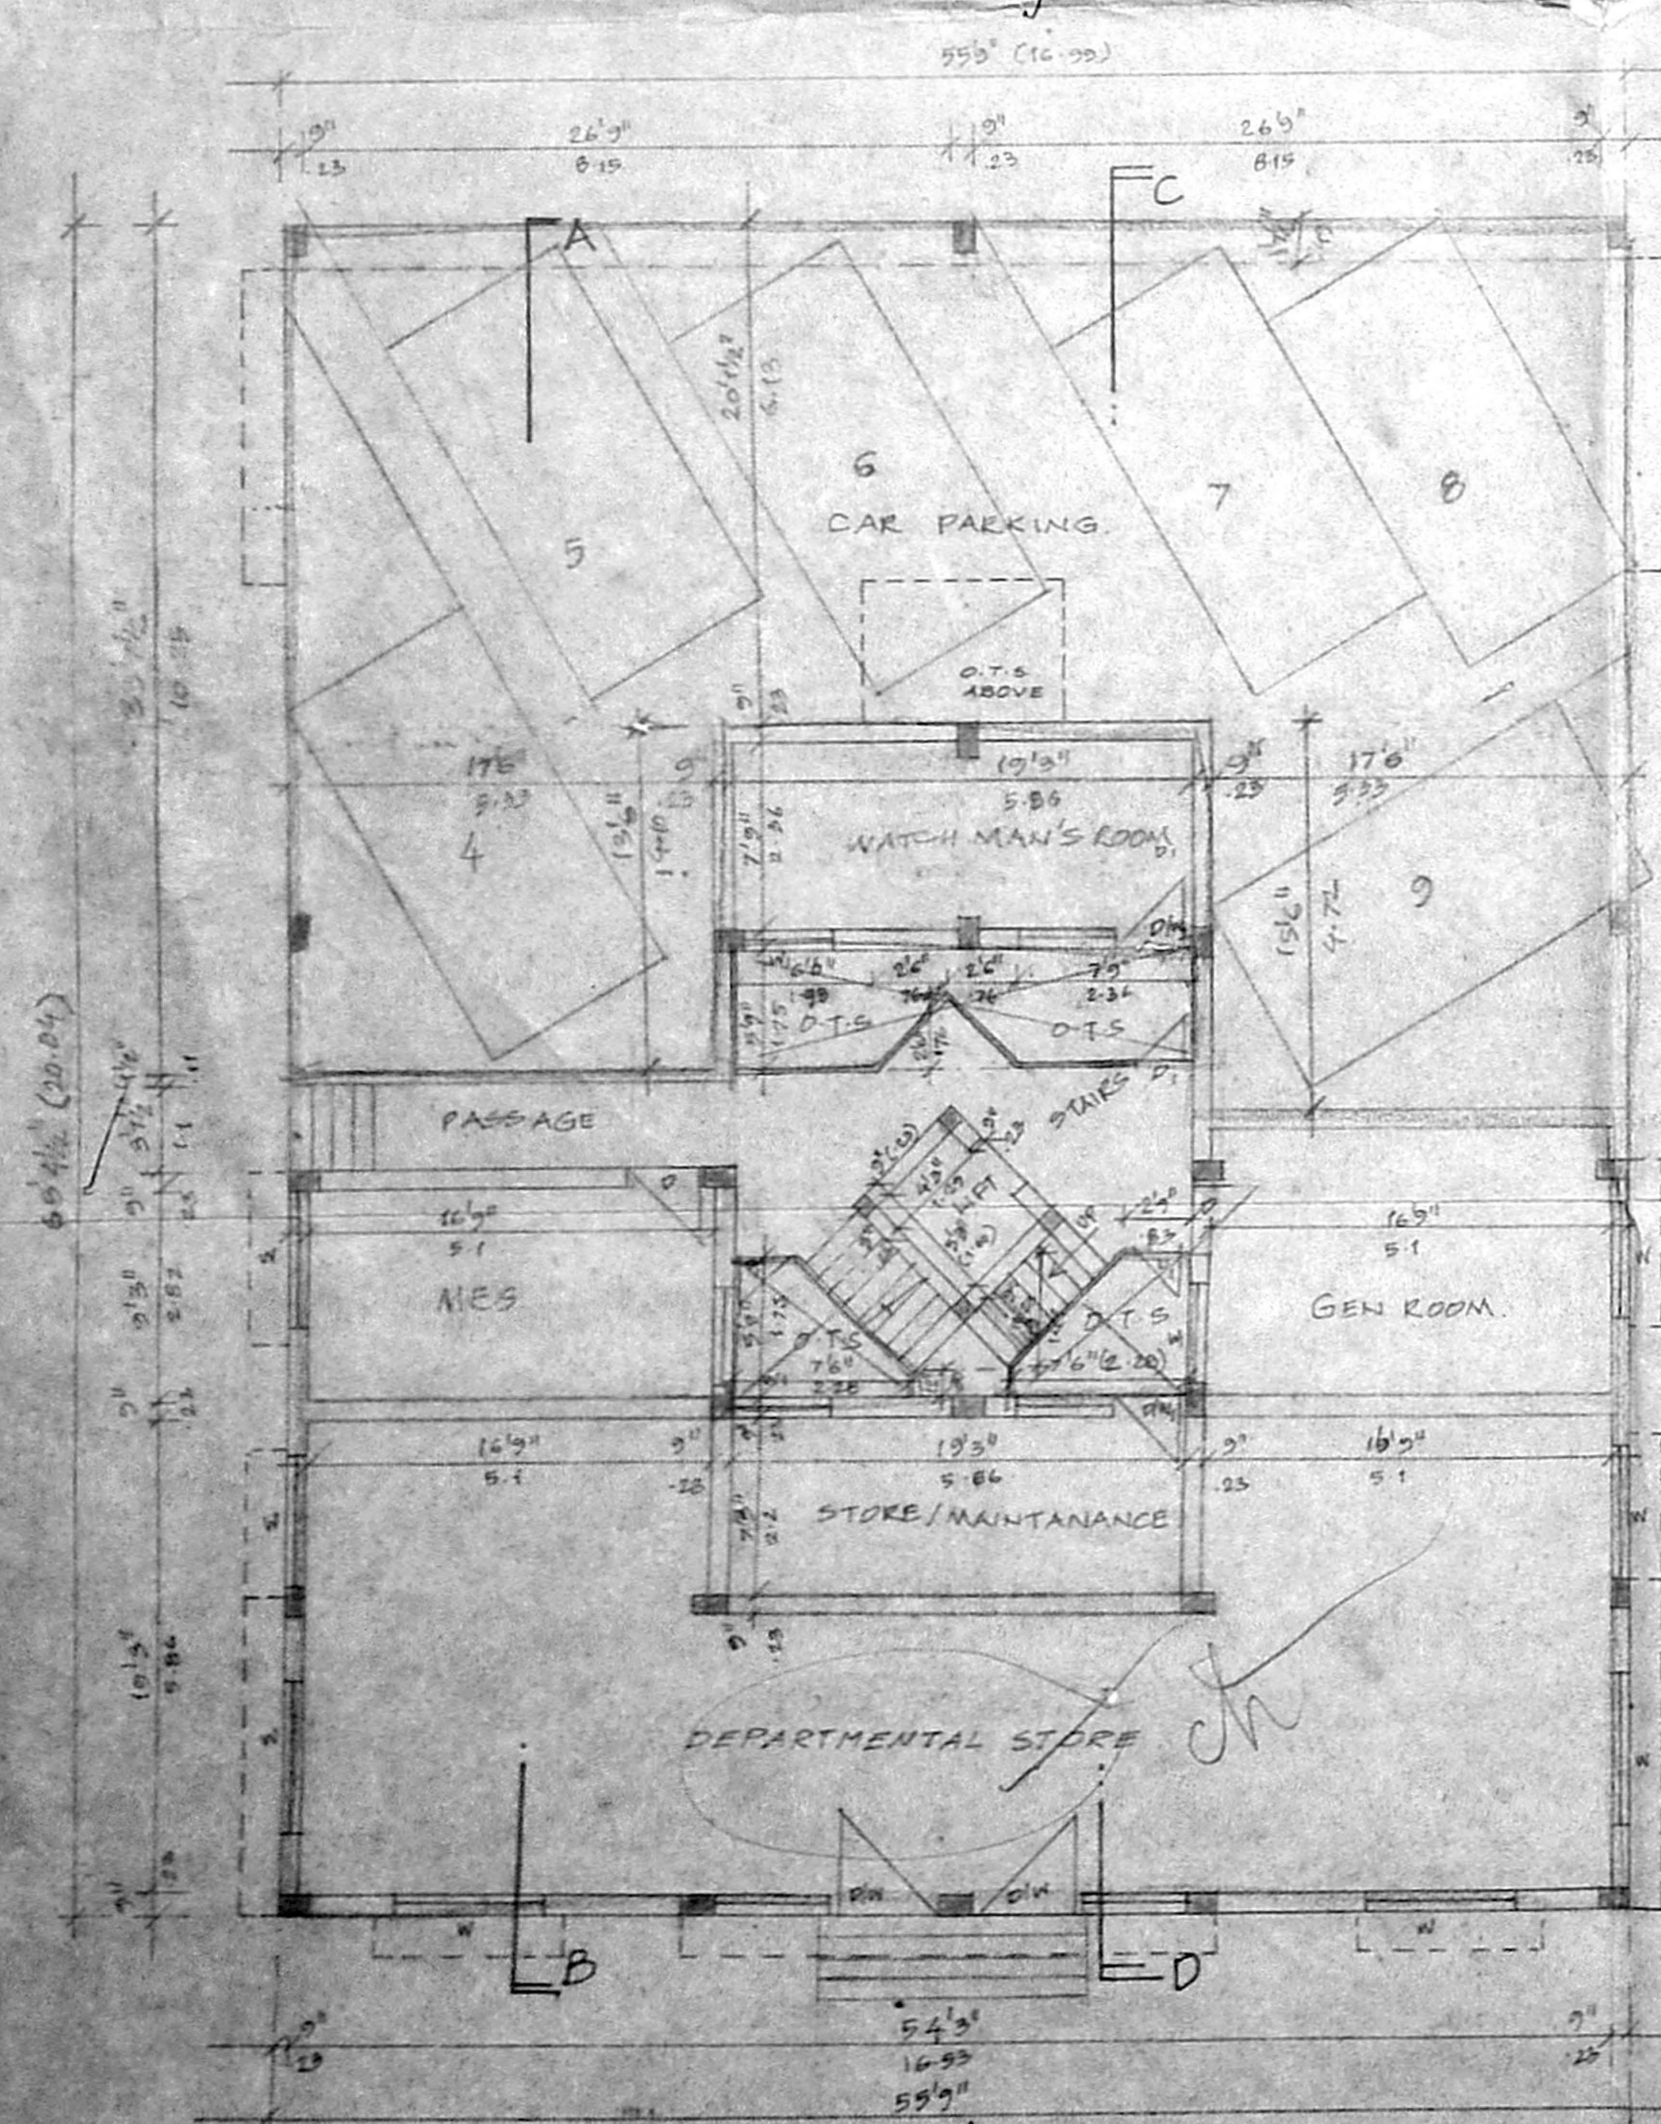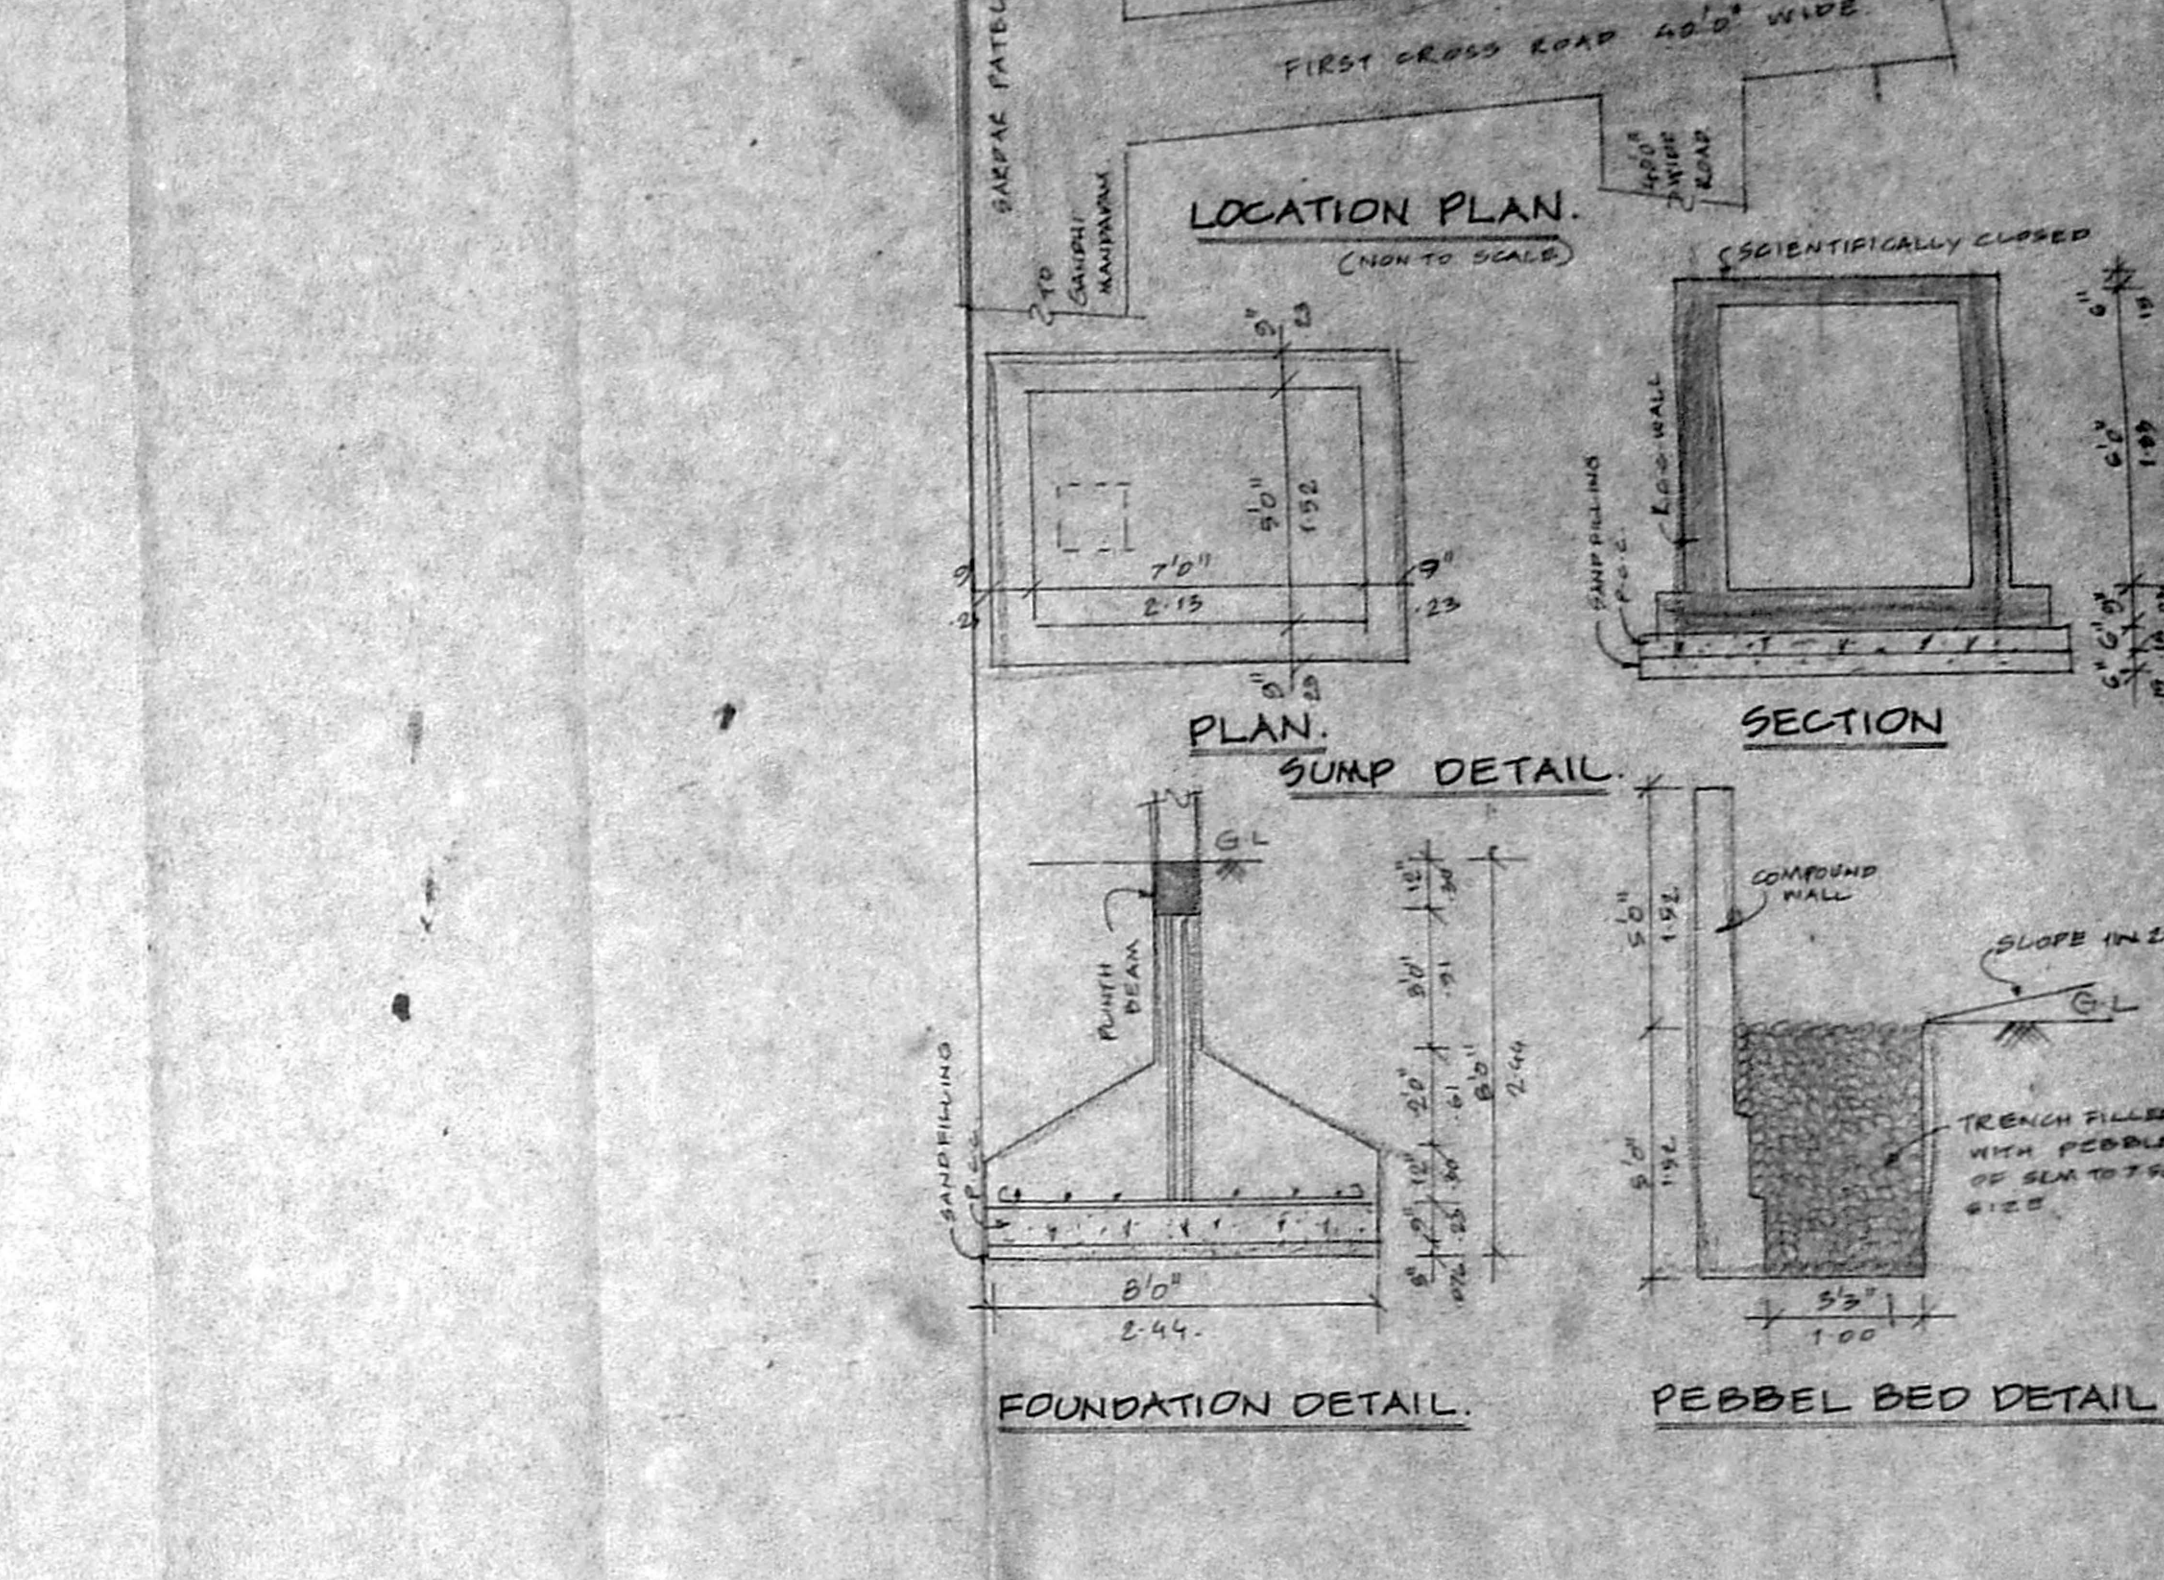


GROUND FLOOR PLAN.

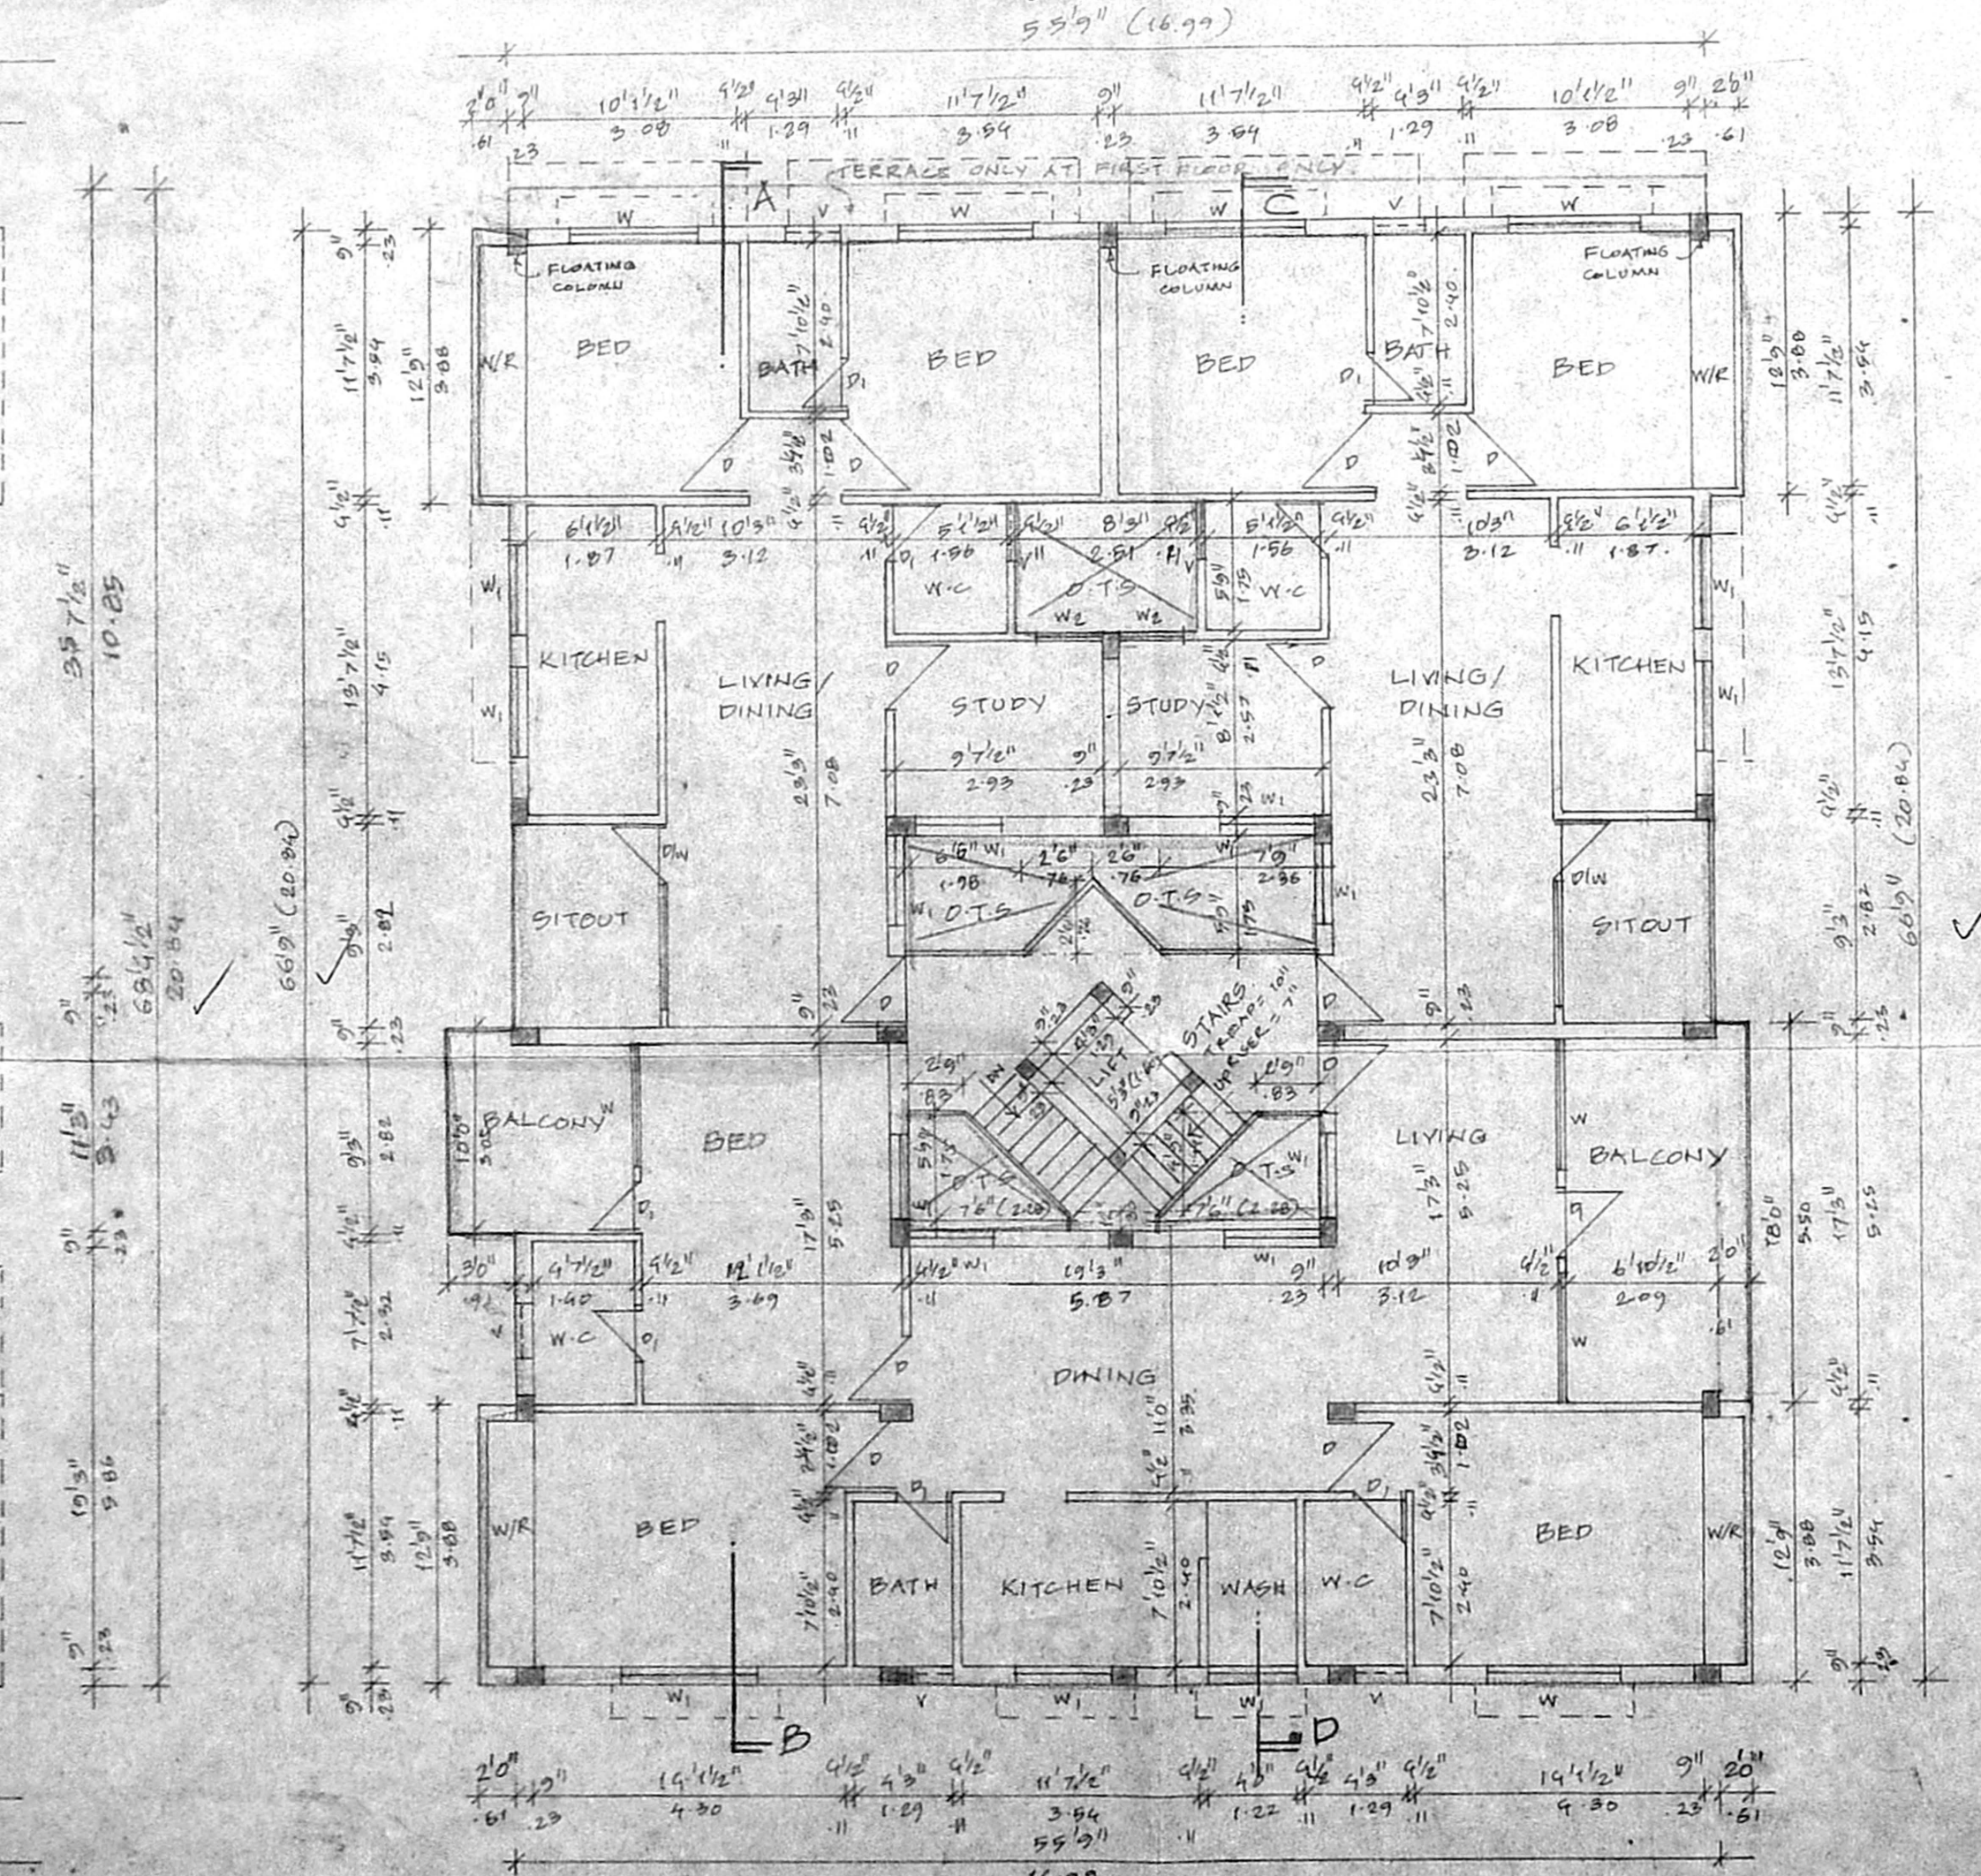

TYPICAL FLOOR PLAN. (1ST & 2ND)

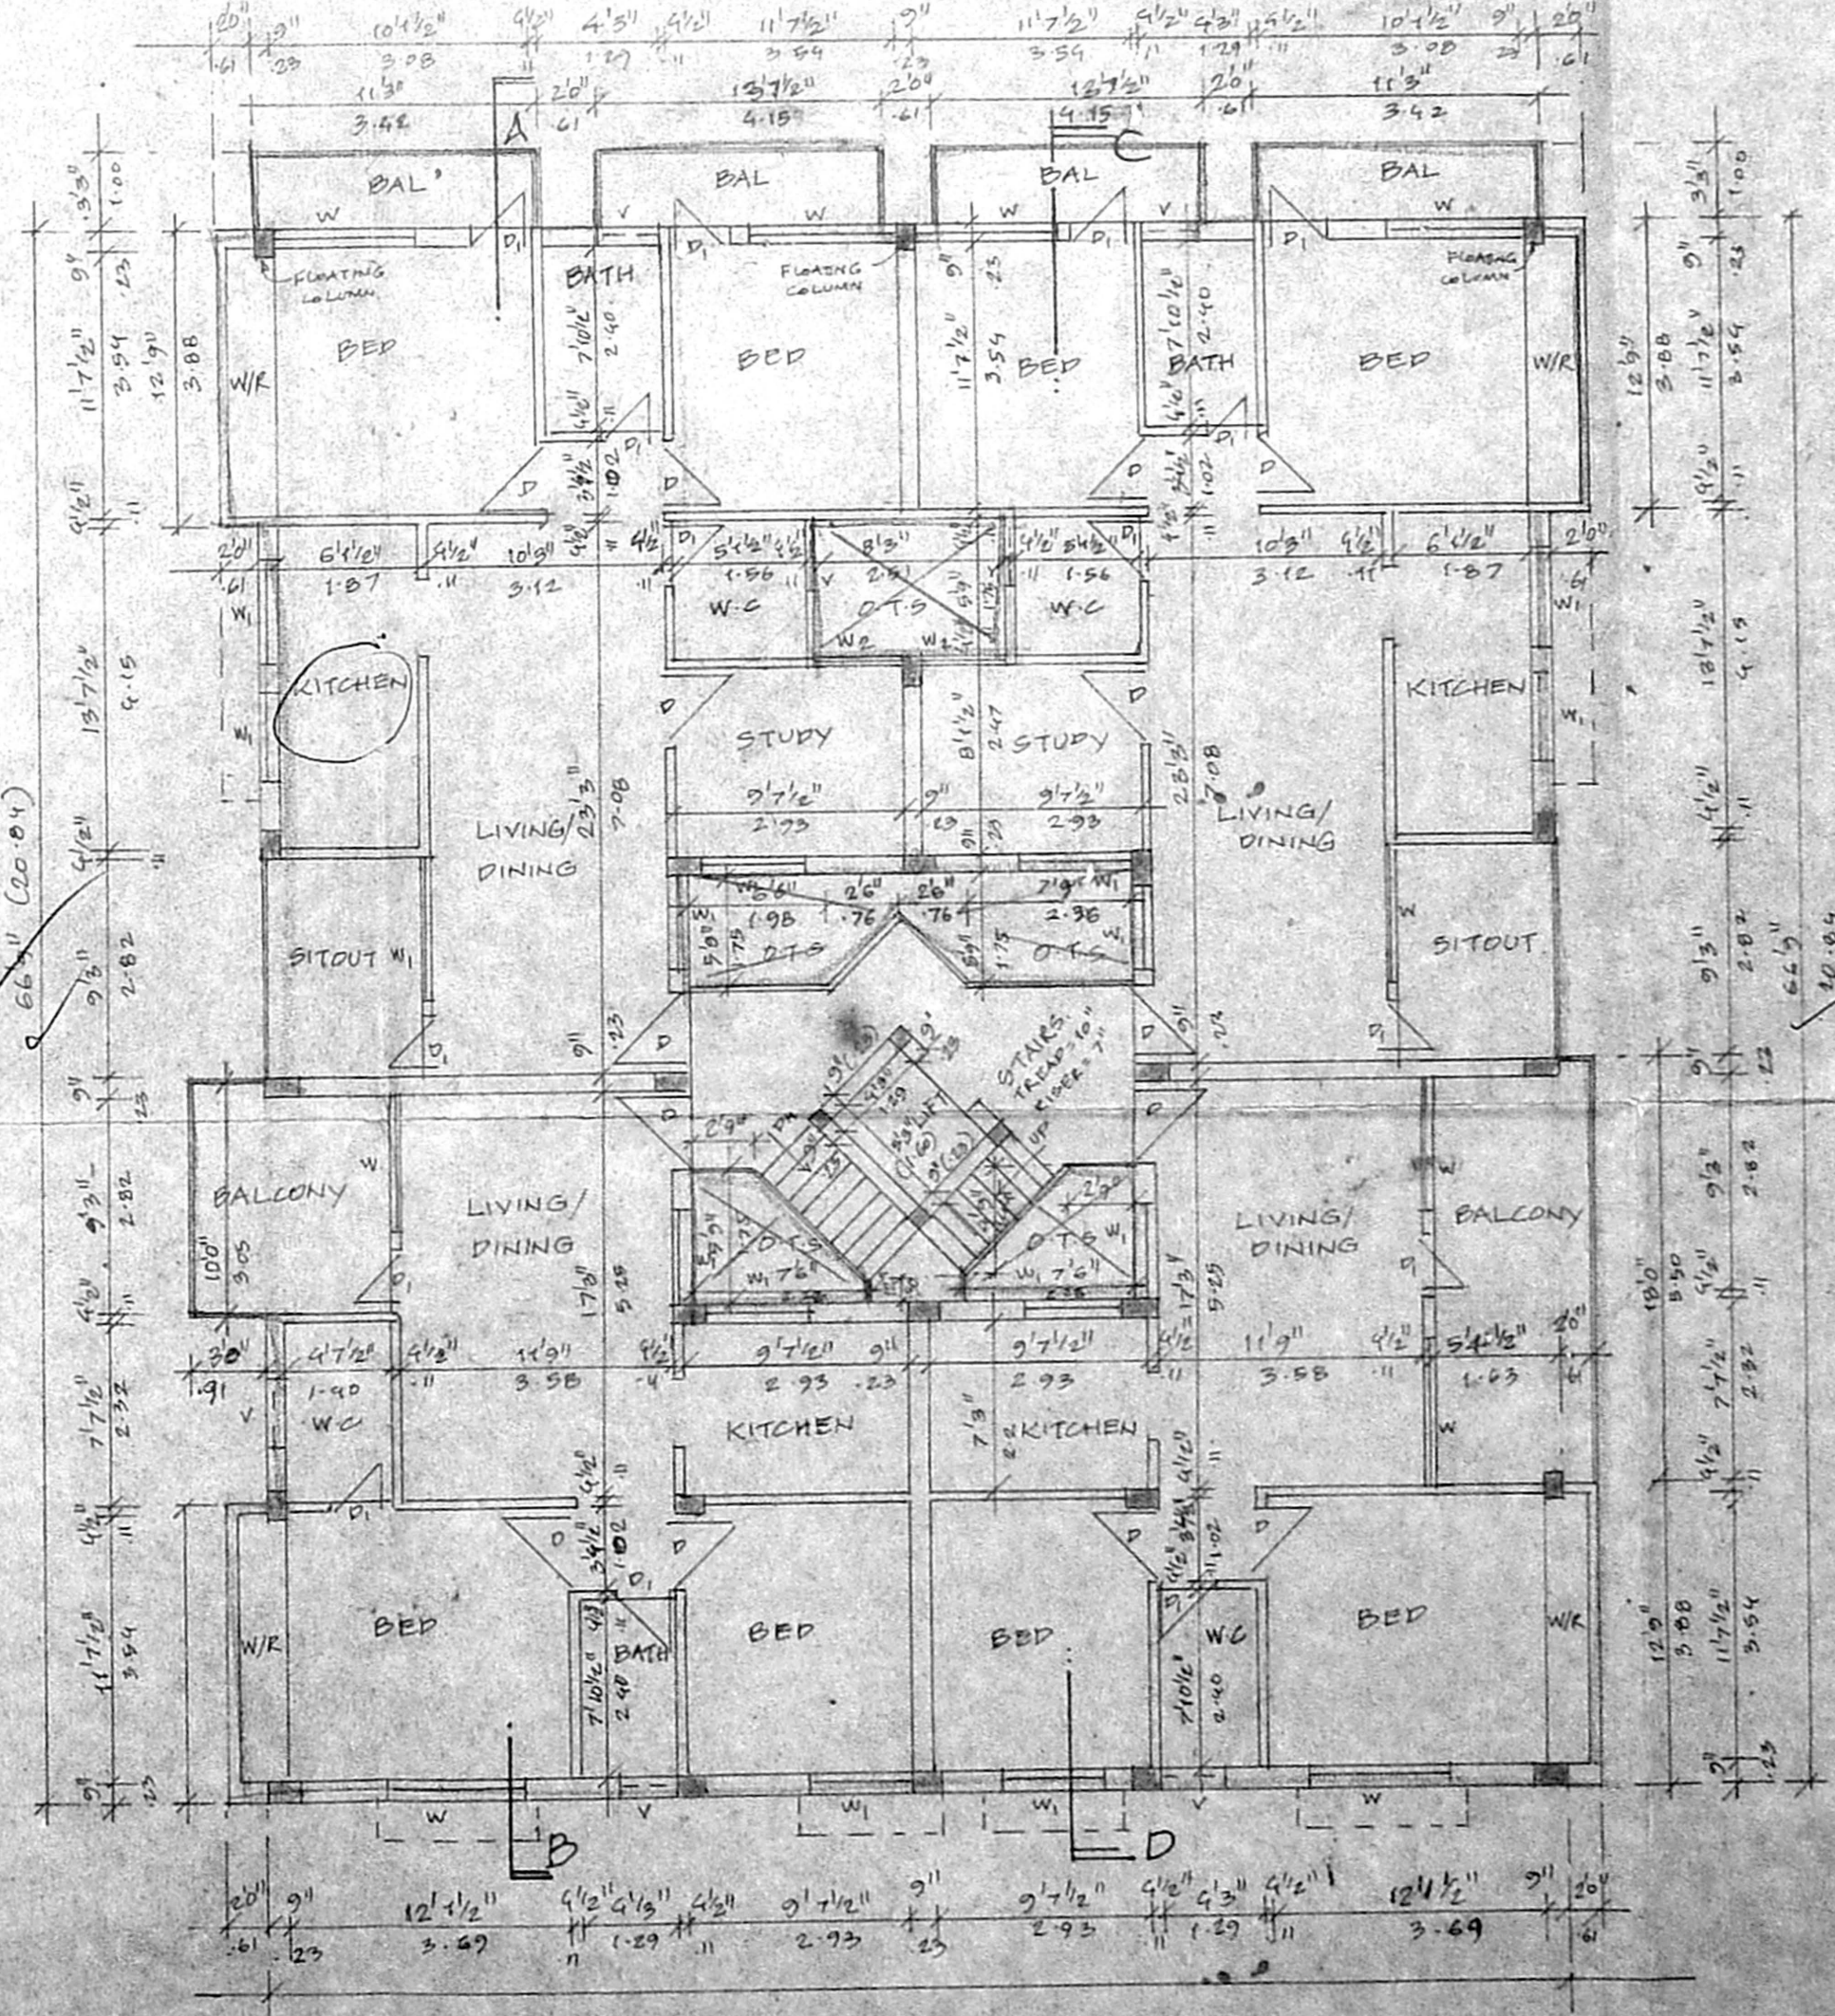

THIRD FLOOR PLAN.

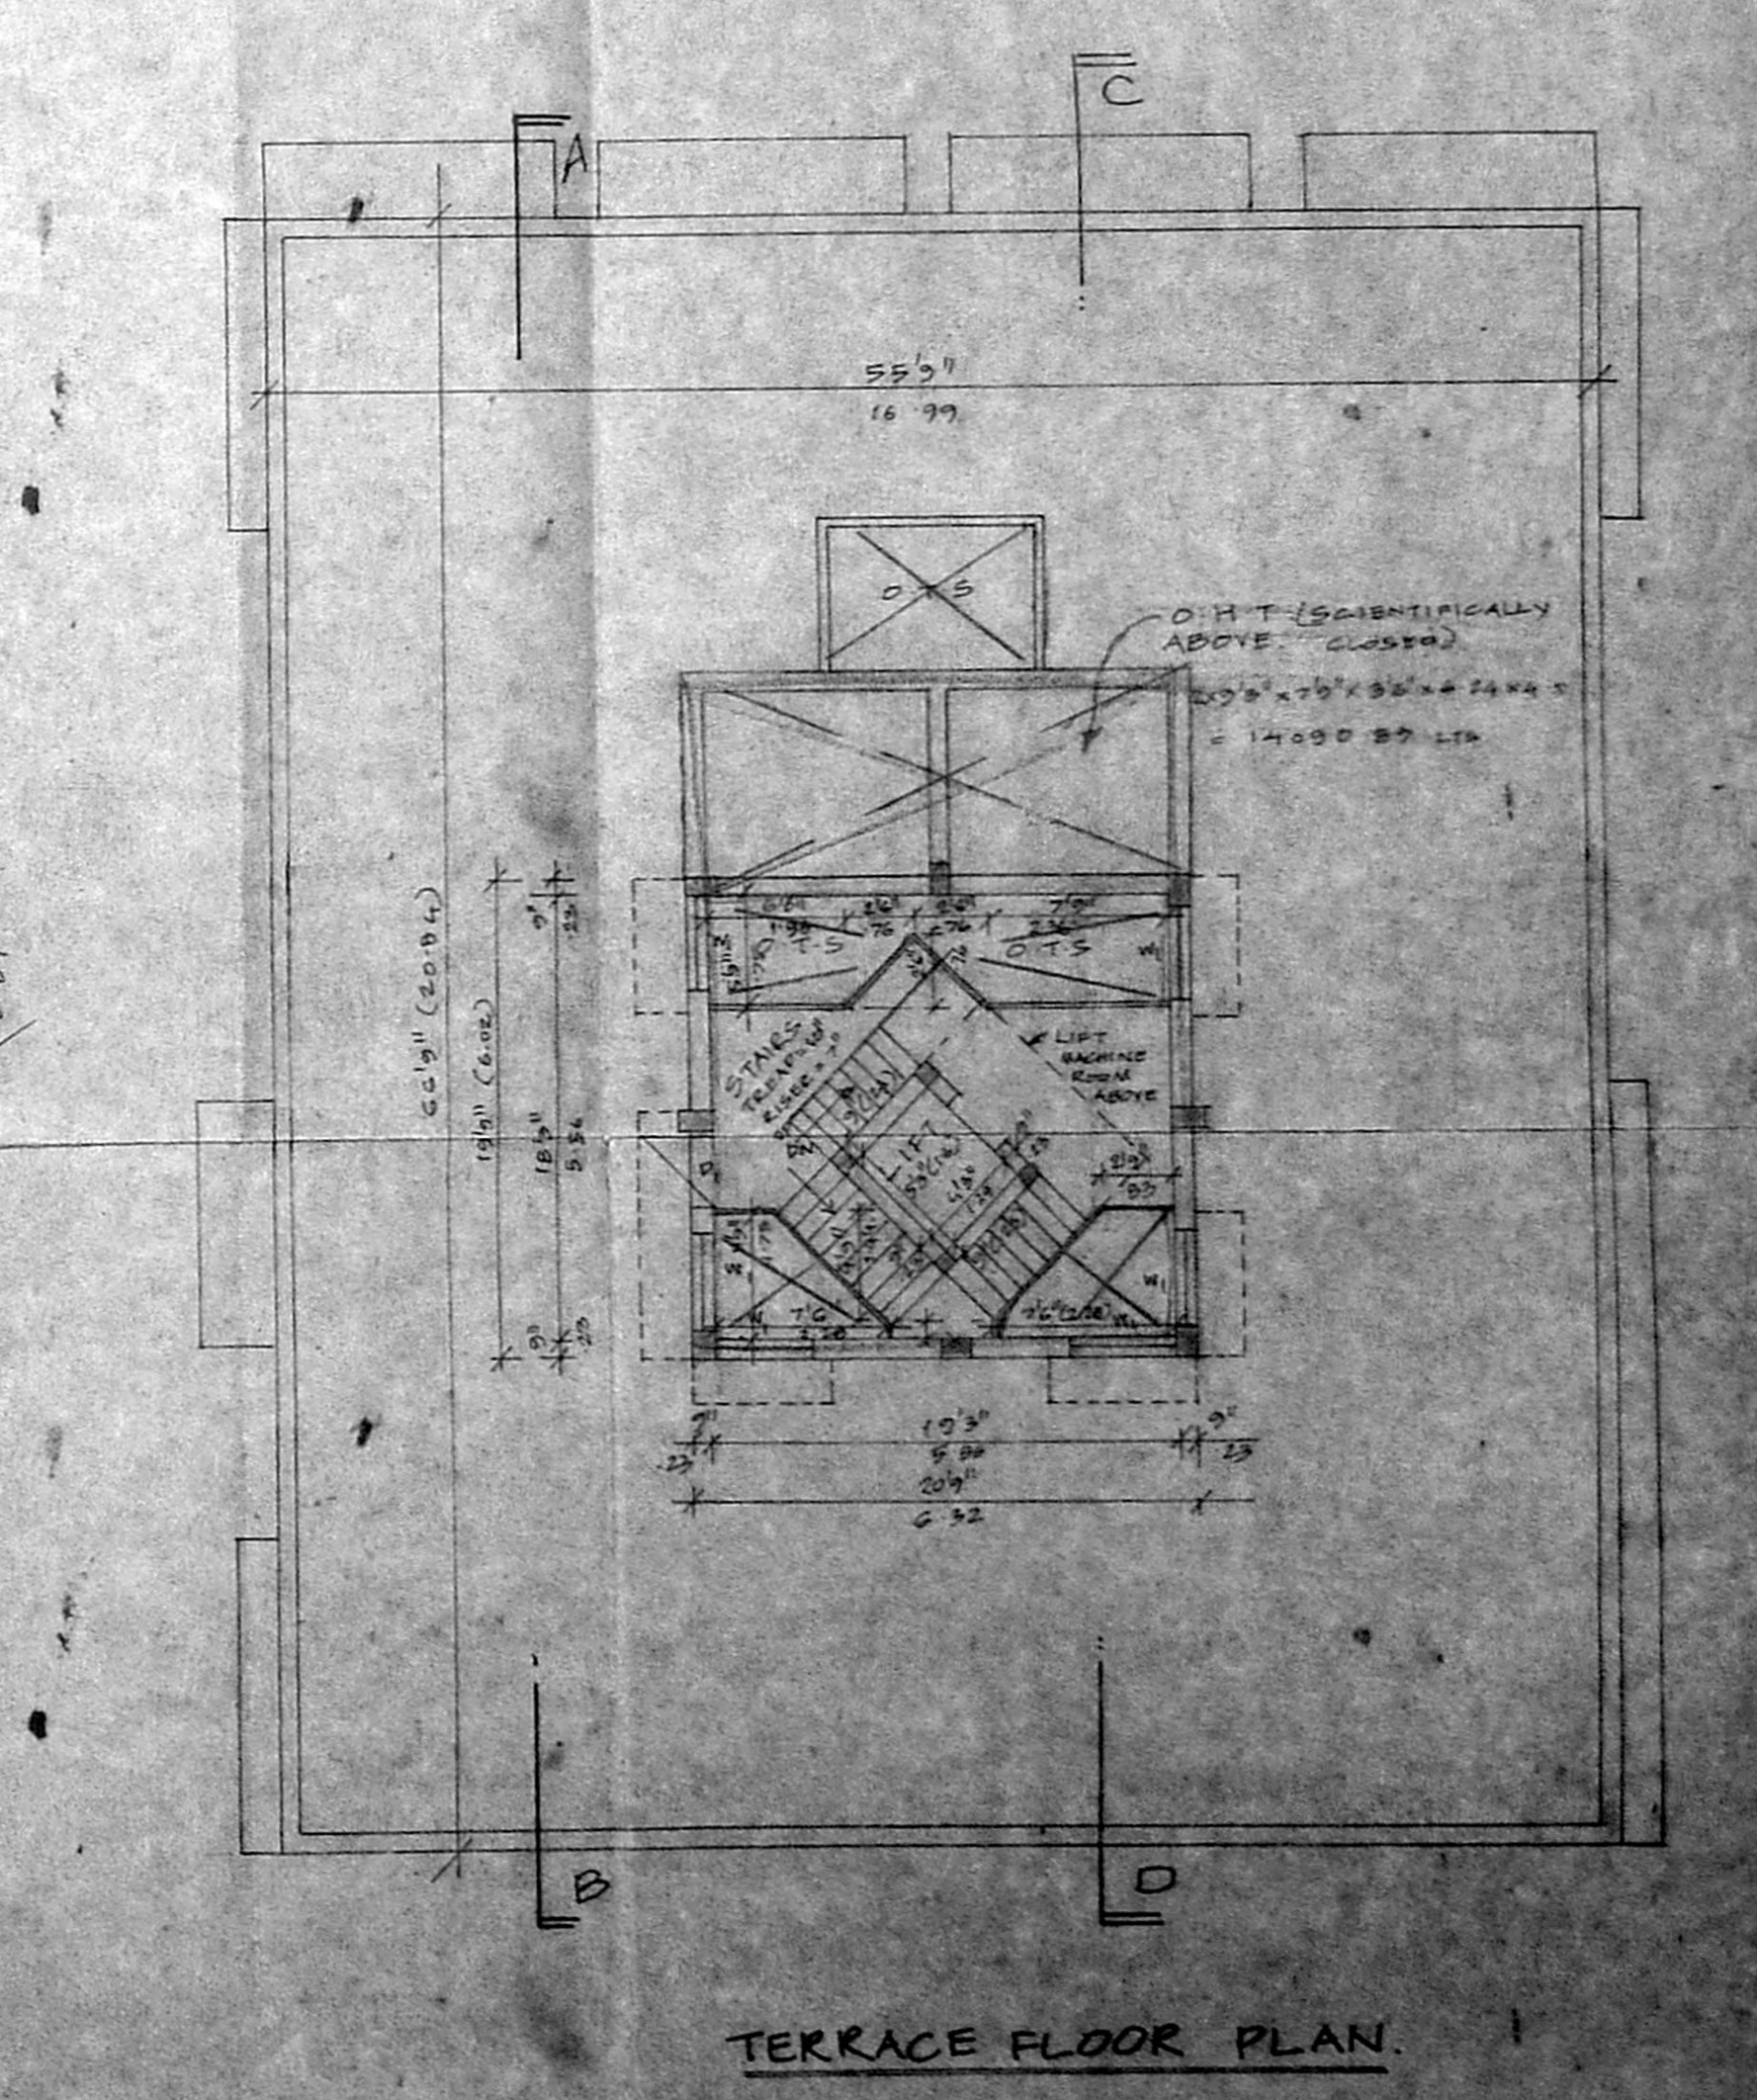

TERRACE FLOOR PLAN.

B/SPL-BLD/364(B)/2000
 Planning Permit No.


APPROVED

SUBJECT TO THE CONDITIONS INQ.H.T.
 THIS OFFICE LETTER SCIENTIFICALLY
 CLOSED

No B2/16648/2000 11-2000

FOR THE SECRETARY
 CHENNAI MUNICIPAL
 DEVELOPMENT AUTHORITY
 CHENNAI-600 008.

54'6" (16.61)
 40'6" (12.34)

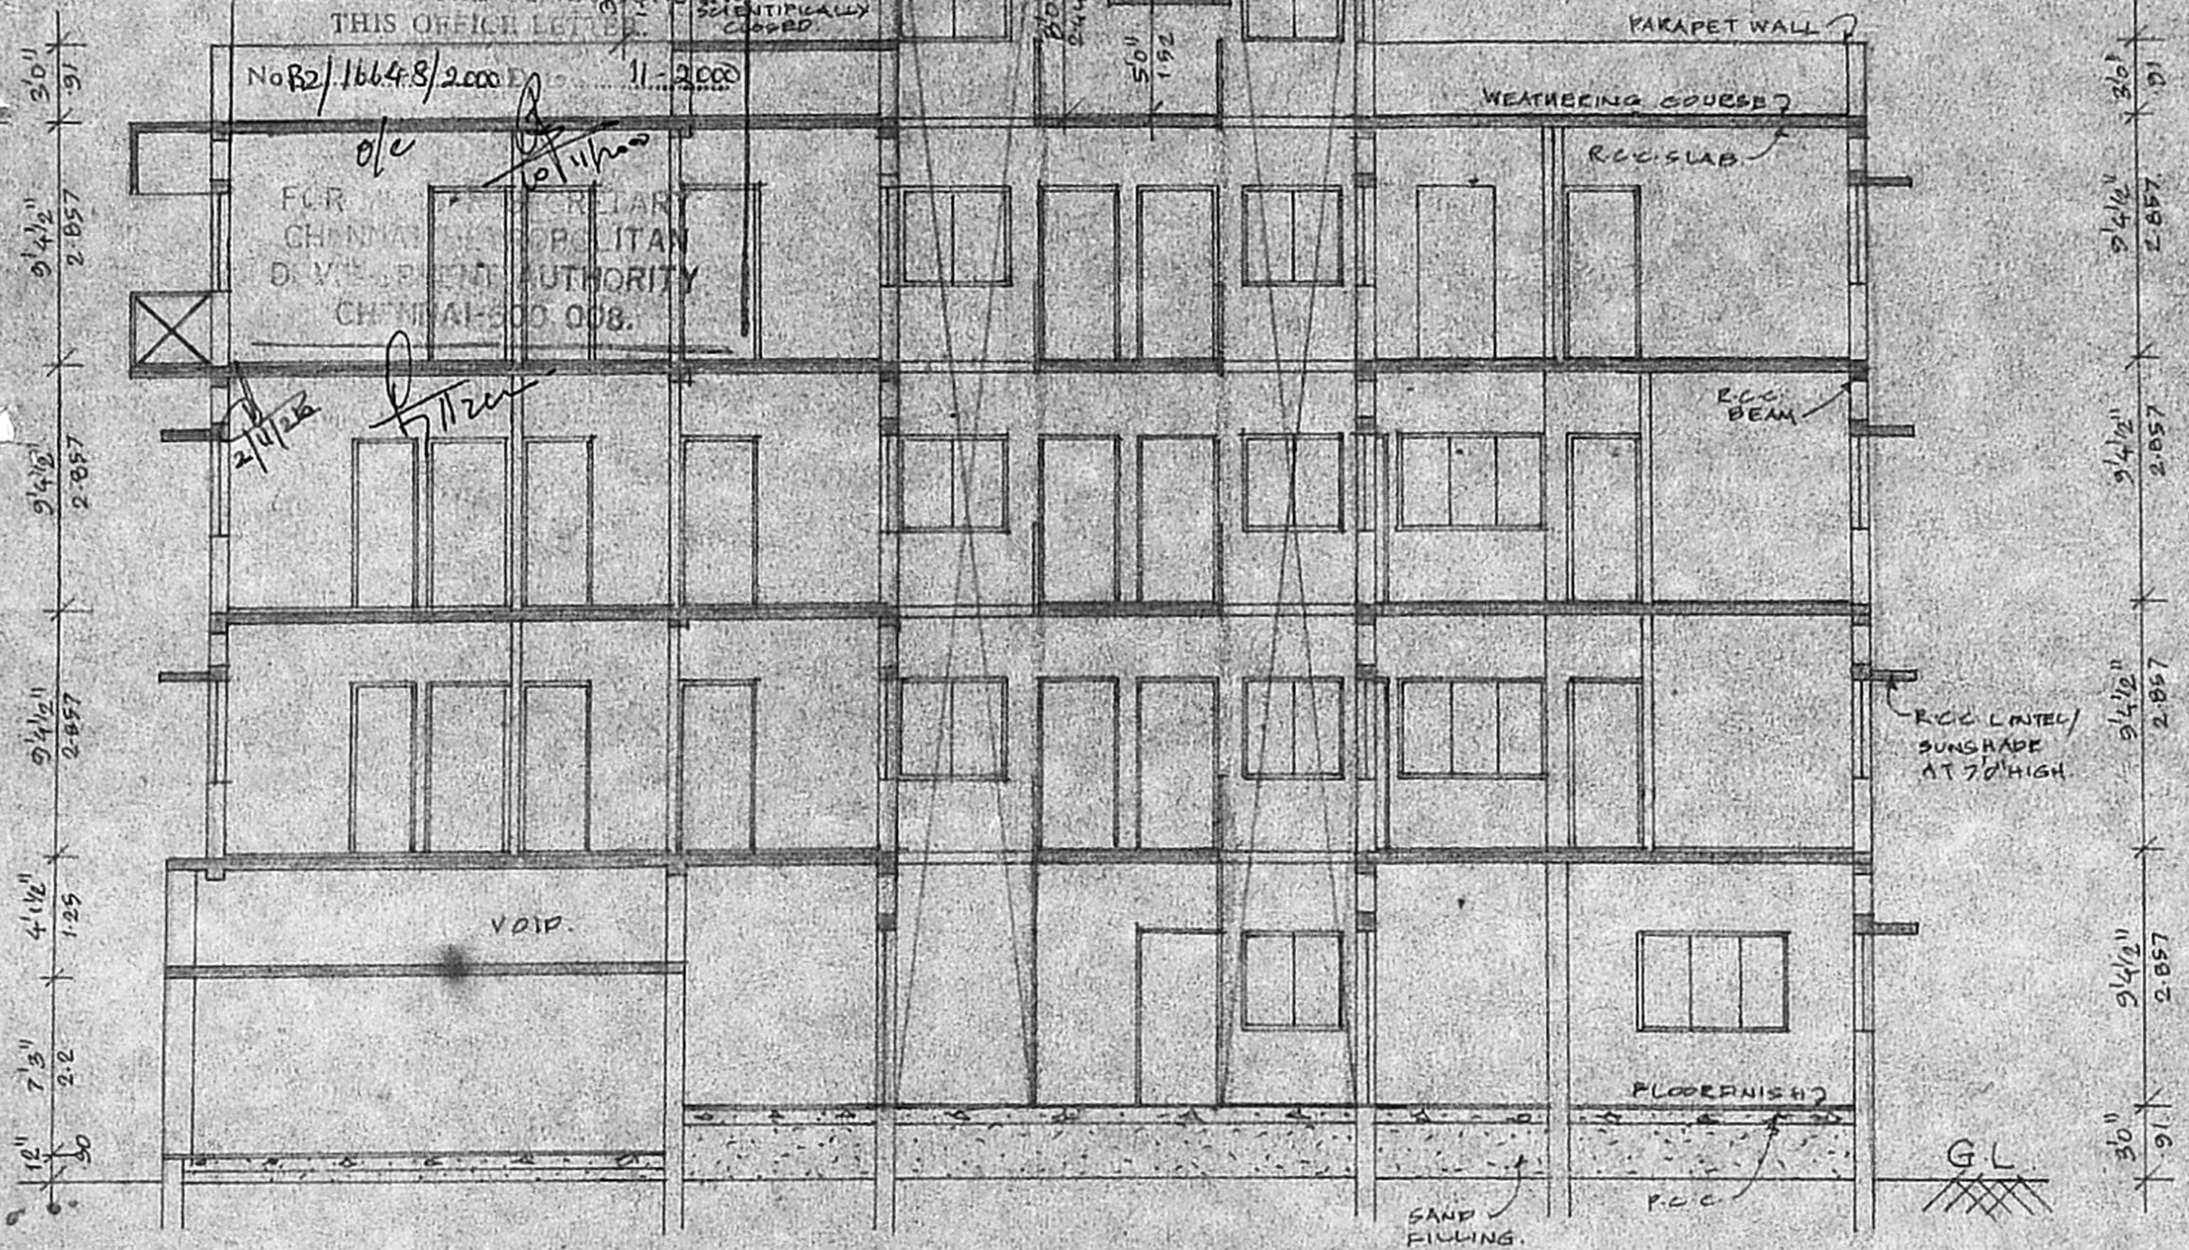

SECTION ON-CD

3 Revised Plan
PLAN SHOWING THE 17.10.2000
PROPOSED RESIDENTIAL
COMMERCIAL BUILDING AT
DOOR NO: 11 & 12, FIRST CROSS
ROAD, DOOR NO: 1 & 2,
THIRUVENGADAM STREET,
KASTURIBA NAGAR, ADYAR,
CHENNAI - 20.
 IN S.NO: 1/1, 1/11 & 15/1 PART,
 T.S.NO: 2/1 & 2/2, BLOCK NO.16
 DIVISION NO: 151, ZONE: 10
 PLOT NO: 1&2.

NOTE: THIS DIVISION SANCTIONED BY COMMISSIONER
 CORPORATION NO. B2/16648/2000
 WIDE REFERENCE: P.A. NO. 231/81 DATED.....
 6/10/1657/81 30/81

COLOUR INDEX	SHEET NO.
PROPOSED	2/2.
DATE: 04/07/2000 DATE: 16/08/2000	

OWNER(S)
 (P. SHANMUGHAM)
 P.A. HOLDER.

K. SELVAM, B.E., AMIE, C. Eng (T), A.I.E.
 Consulting Civil Engineer, Chartered Engineer
 Approved Valuer & Licensed Surveyor,
 Class-I, Reg. No: 82/2000-20001
 Corporation of Chennai.
 No. 1169, Megapair East,
 CHENNAI - 600 050,
 Ph: 6500164

LICENSED SURVEYOR