




* Plans shown in the elevation are in the elevation.

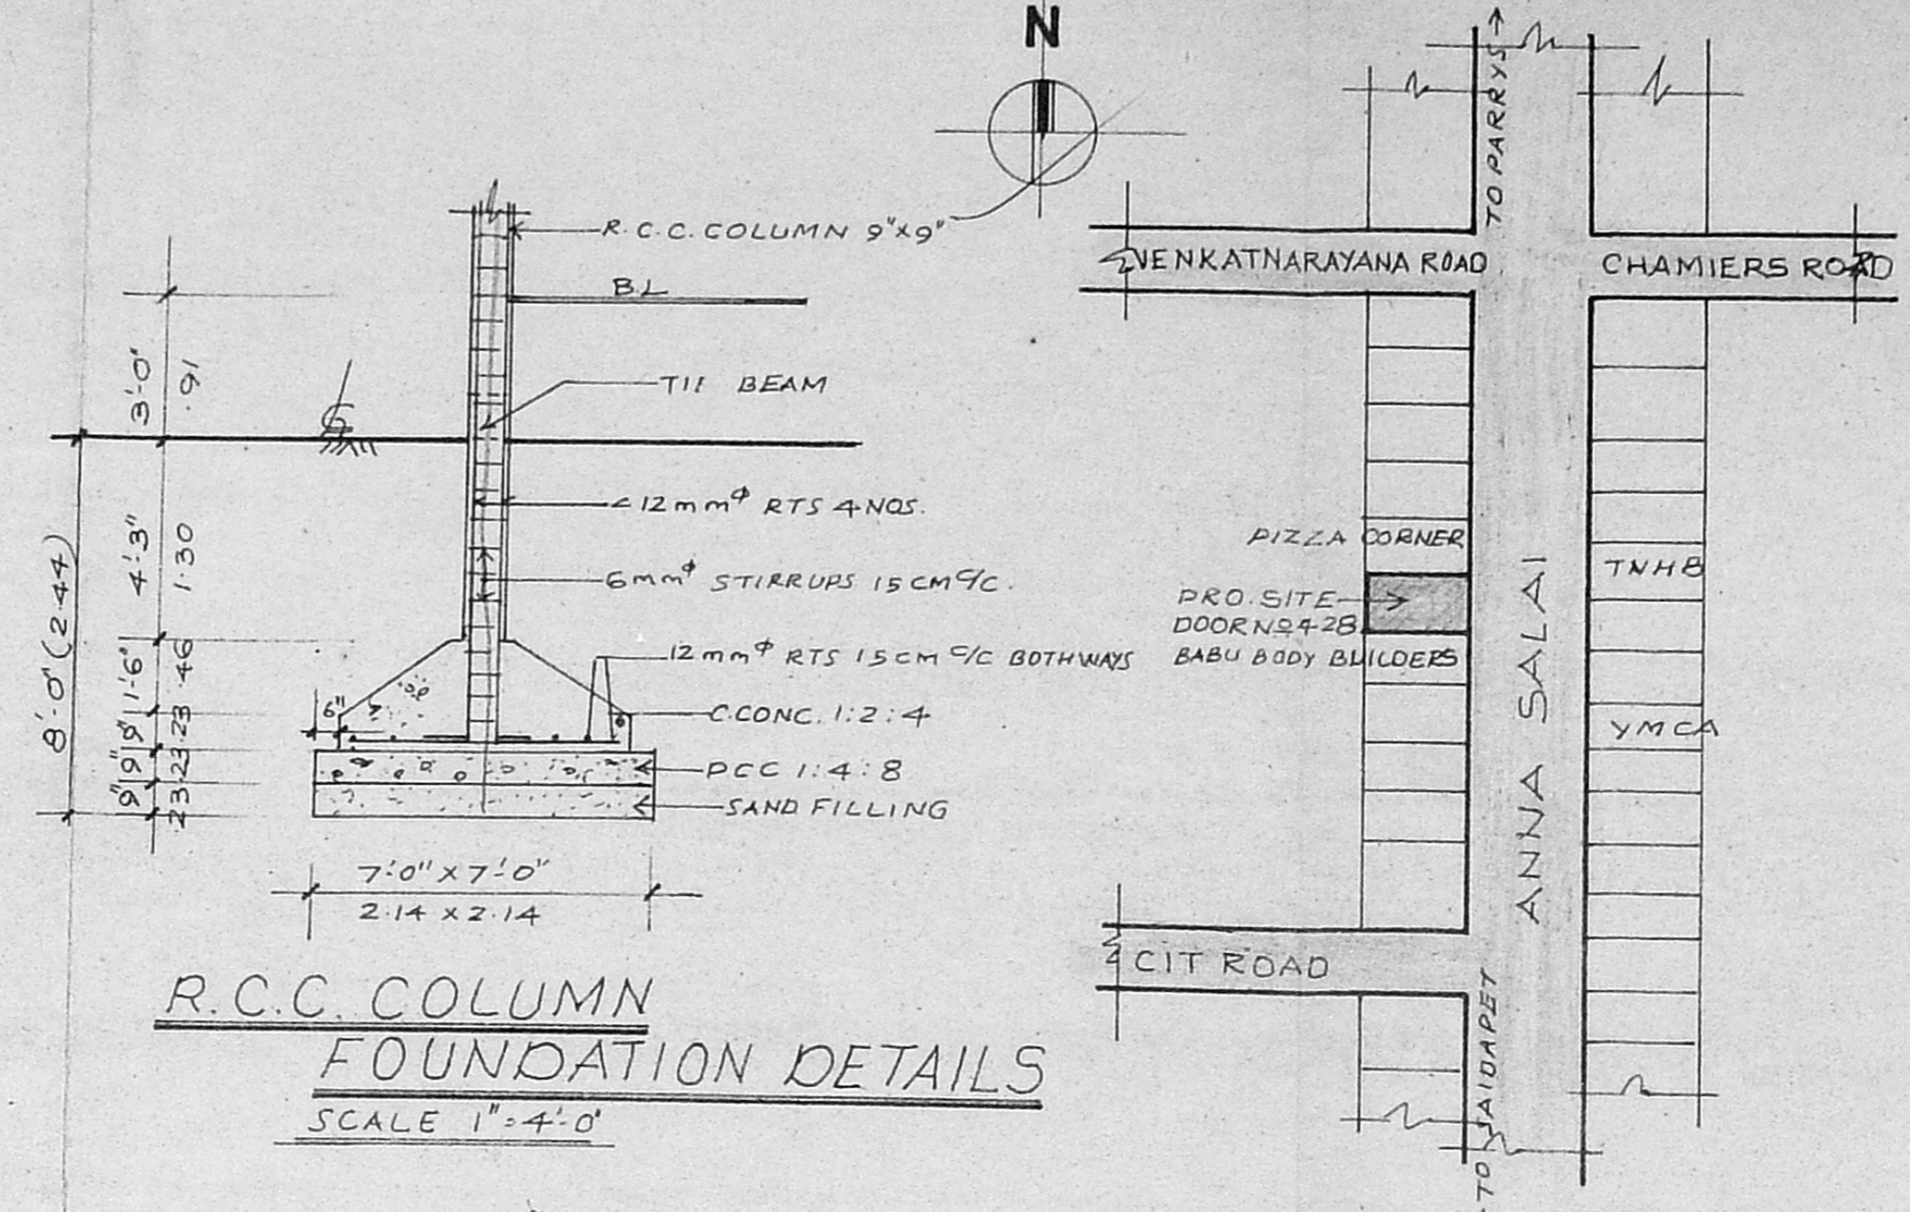

R.C.C. COLUMN FOUNDATION DETAILS
SCALE 1"=4'0"

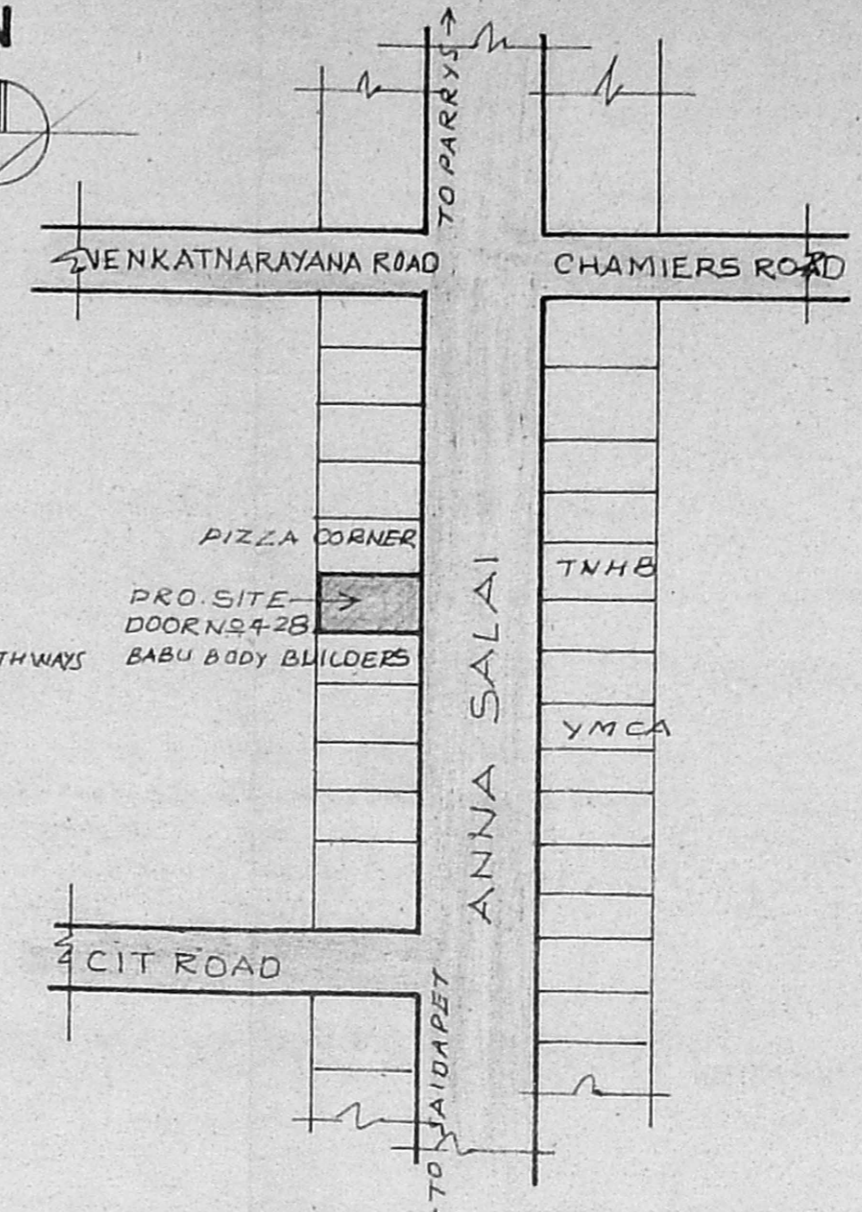


KEY PLAN
NOT TO SCALE

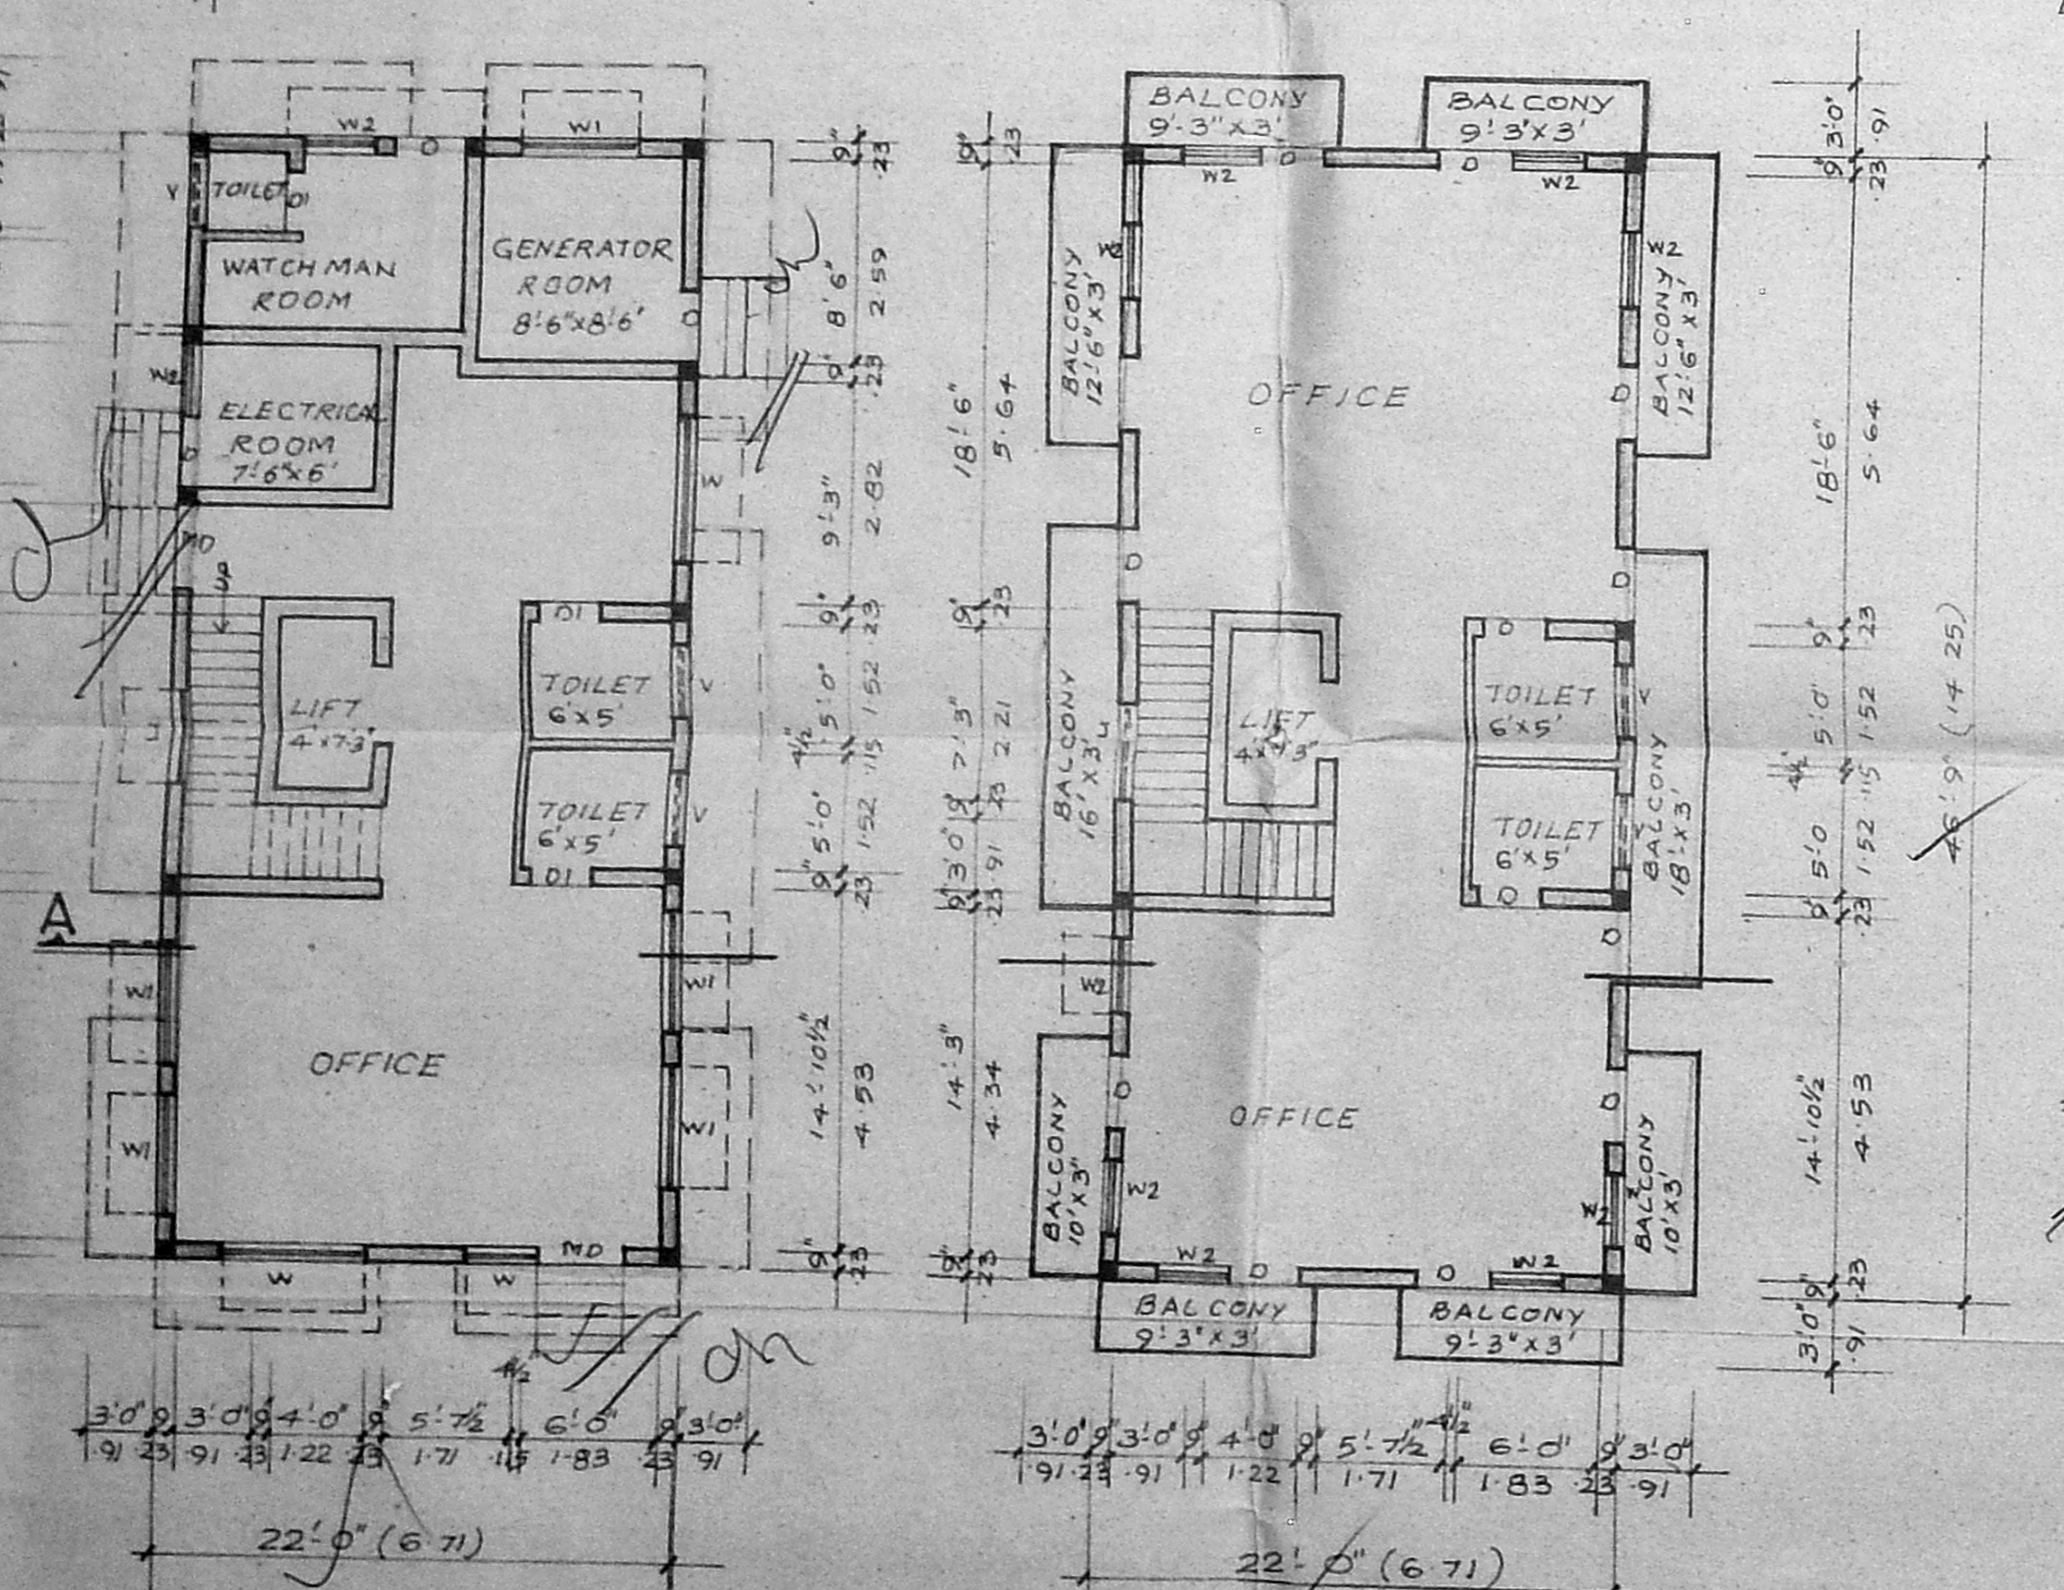


GROUND FLOOR PLAN

TYPICAL FLOOR PLAN
FIRST AND SECOND FLOOR

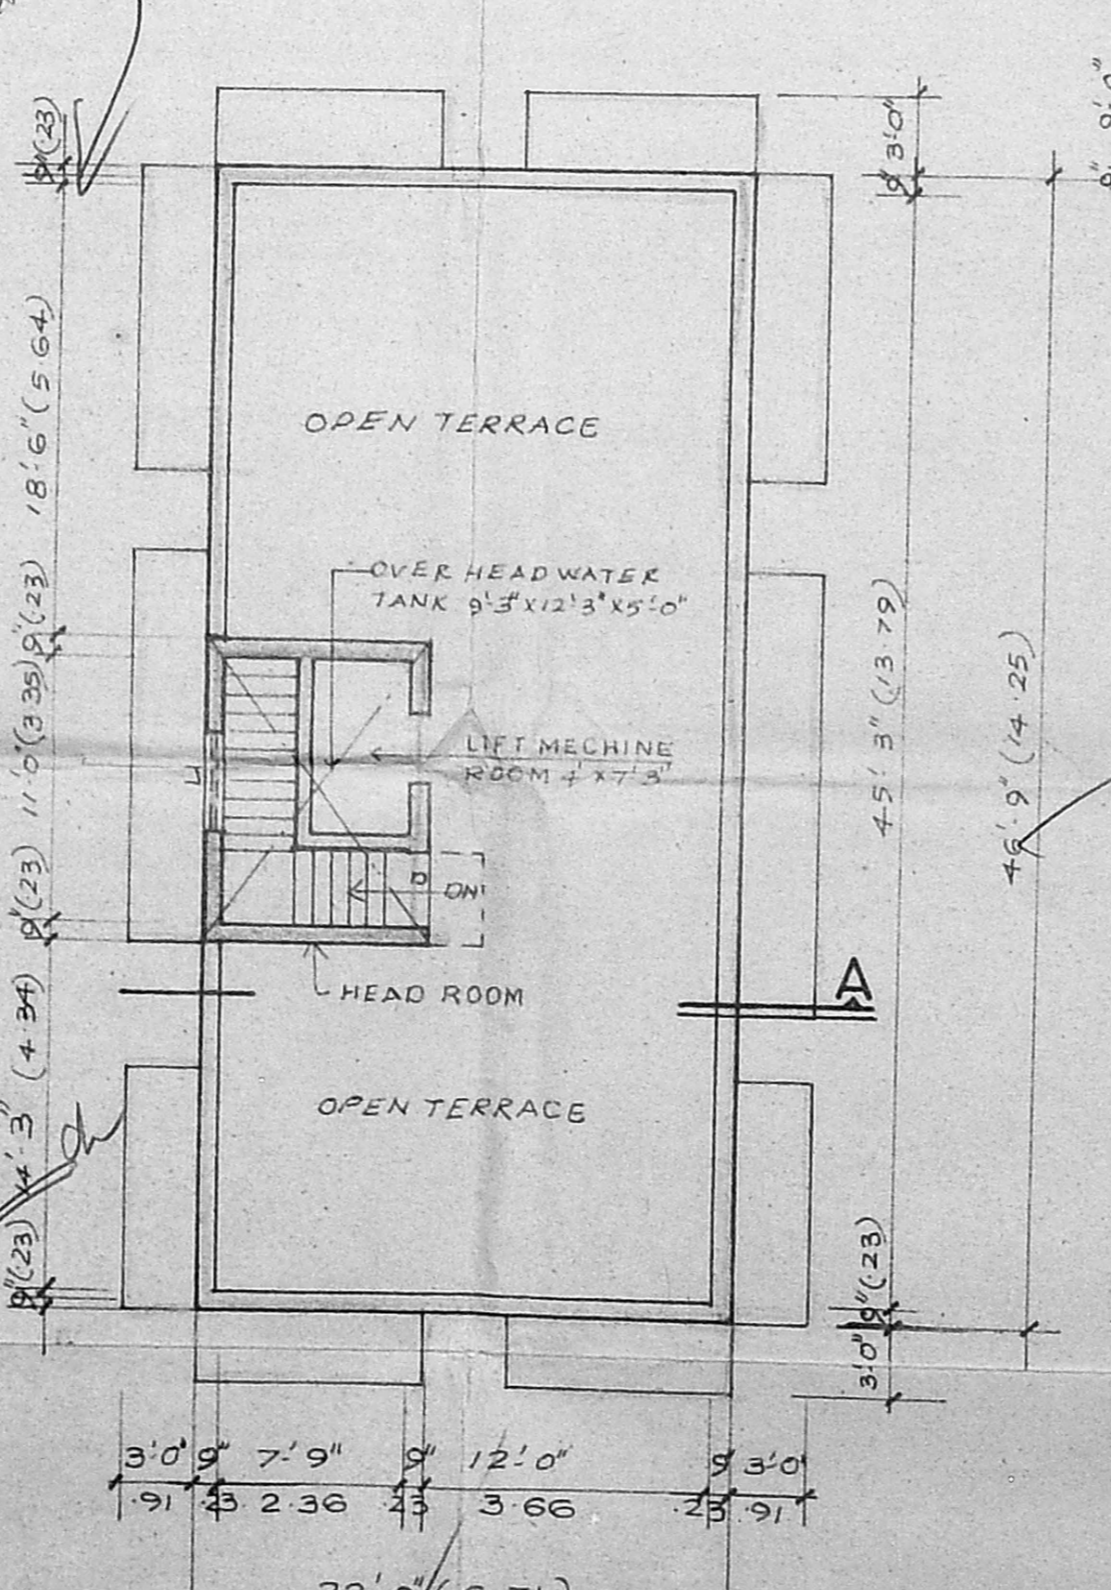

TERRACE FLOOR PLAN

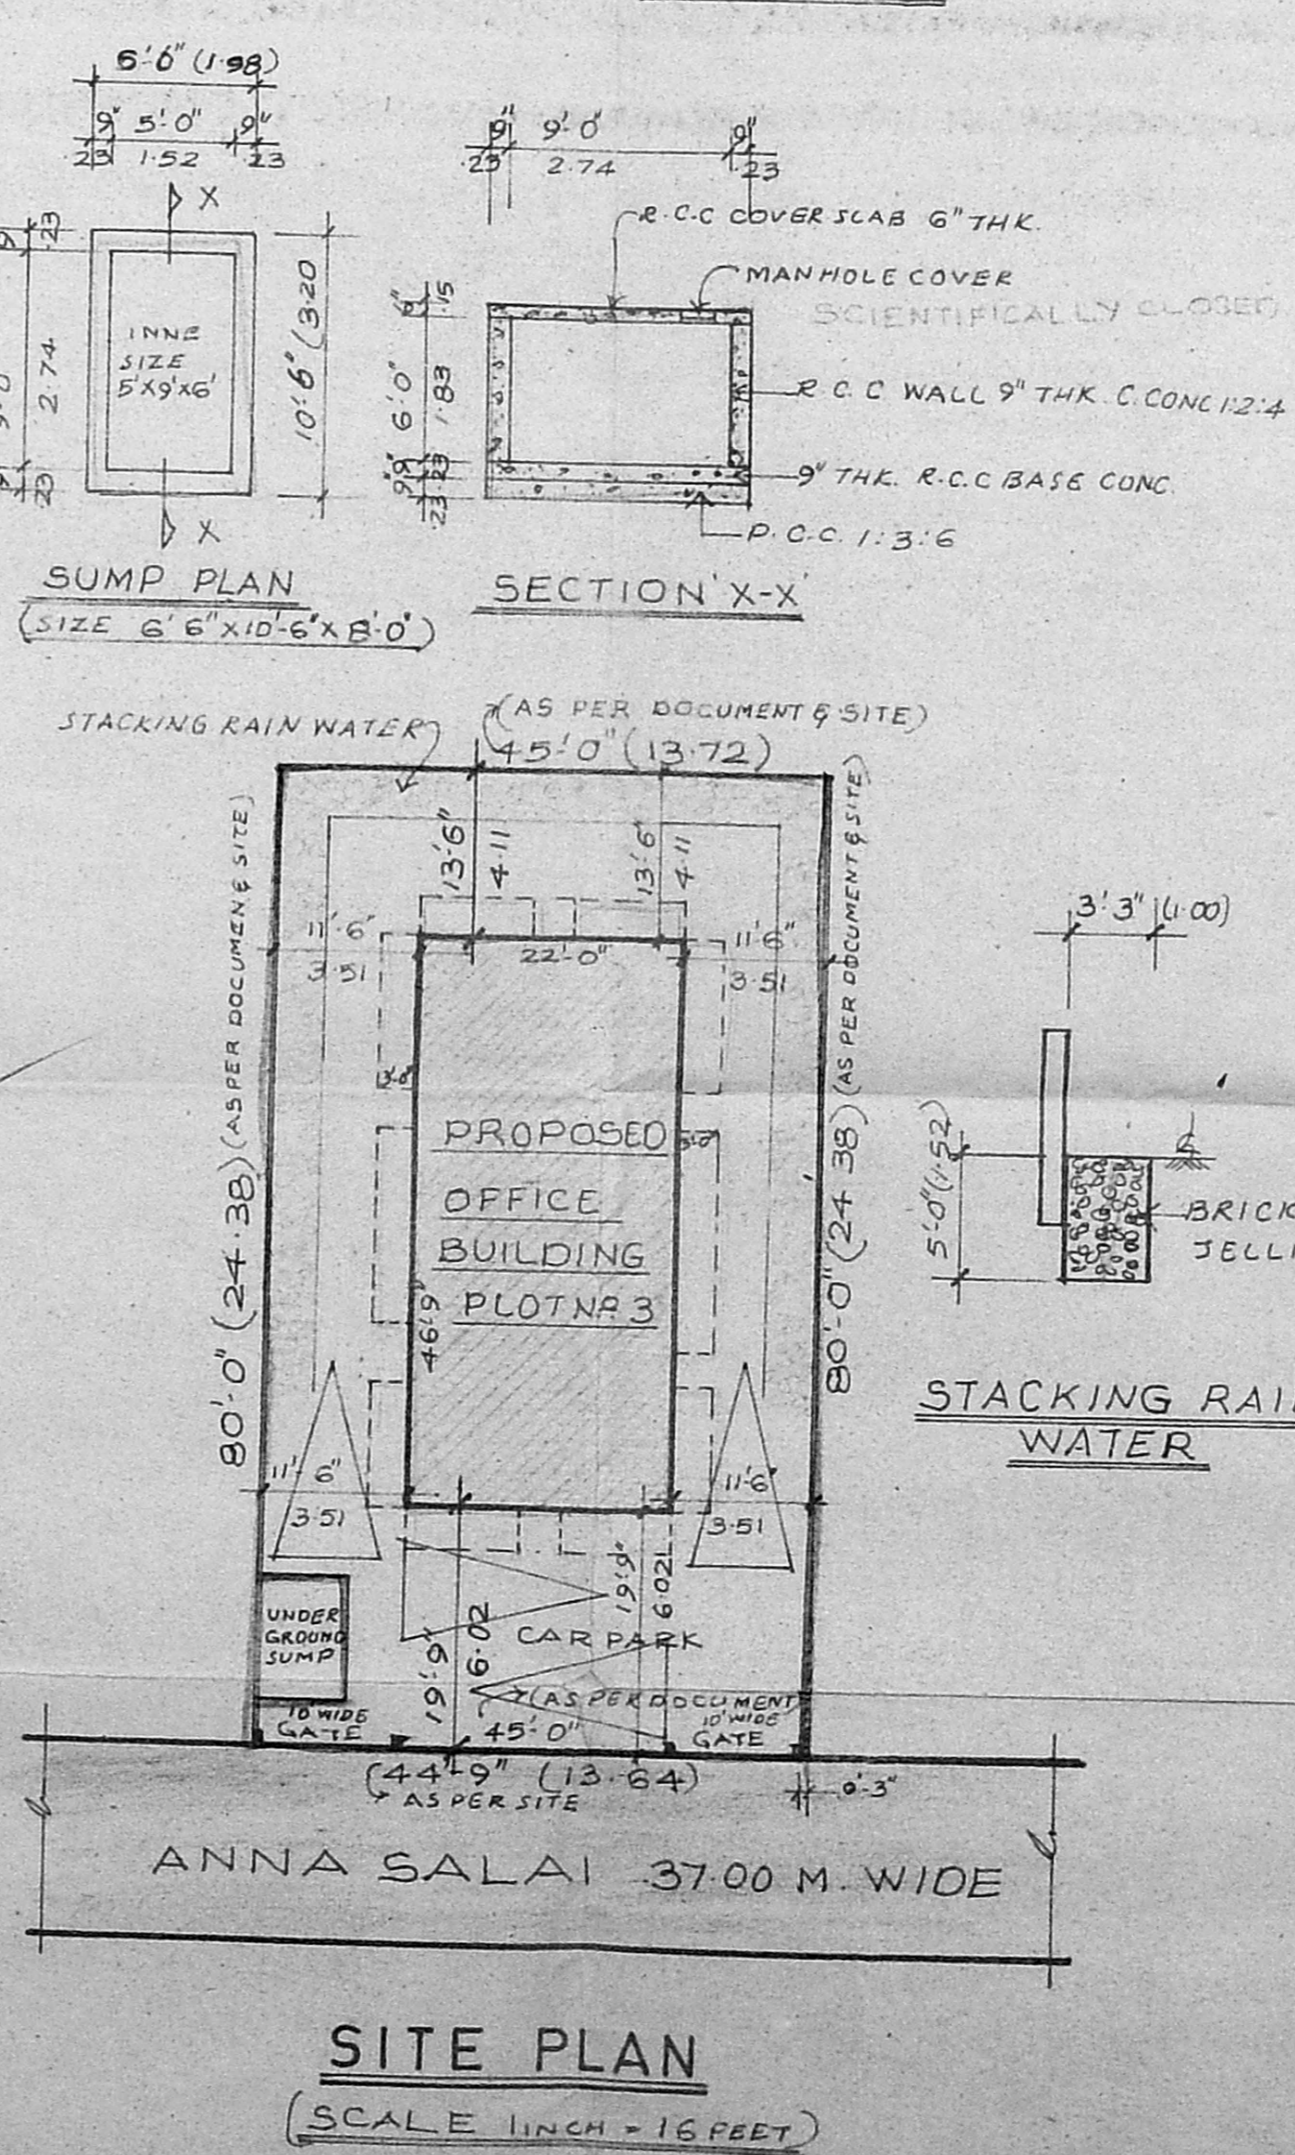

SITE PLAN
SCALE 1 INCH = 16 FEET

PLAN SHOWING THE PROPOSED OFFICE BUILDING AT PLOT NO. 3, DOOR NO. 428, ANNA SALAI, CHENNAI-35, AT OLD SURVEY NO. 207, NEW SURVEY NO. 23, T.S. NO. 2, BLOCK NO. 53, ZAMIN MAMBALAM VILLAGE.

CMDA (B) / S. No. 1
C. No. 22522/2000
Asst. Surveyor

SCHEDULE OF JOINERY

M0. MAIN DOOR	3'6" x 7'0" (1.07 x 2.13)
D. DOOR	2'6" x 7'0" (0.76 x 2.13)
D1. DOOR	2'6" x 7'0" (0.76 x 2.13)
W. GLAZED WINDOW	6'0" x 4'6" (1.83 x 1.37)
W1. GLAZED WINDOW	5'0" x 4'6" (1.52 x 1.37)
W2. GLAZED WINDOW	3'0" x 4'6" (0.91 x 1.37)
V. GLAZED VENTILATOR	3'0" x 2'0" (0.91 x 0.61)
J. R.C.C. JALLI	4'0" x 3'0" (1.22 x 0.91)

AREA STATEMENT

	SQ. FT.	SQ. MT.
PLOT AREA	3600	334.45
GROUND FLOOR AREA	1028.50	95.55
FIRST FLOOR AREA	1376.50	127.88
SECOND FLOOR AREA	1376.50	127.88
HEAD ROOM AREA	116.00	10.78
TOTAL COVERAGE	3897.50	362.09
F.S.I.	29%	1.08

COLOUR INDEX

PROPOSED	[Color swatch]
ROAD	[Color swatch]
SITE BOUNDARY	[Color swatch]

SCALE: 1 inch = 8 feet (1:100)

OWNER: Khairunisa Begum
SURVEYOR: SELVAM, B.E. AME, C. Eng. (I) A.C.E. Consulting Civil Engineer Chartered Engineer Approved Valuer, Licensed Surveyor. Class-I, Reg. No. 319/99/2000 Corporation of Chennai No. 1/62 Mogappair East CHENNAI-600 050. Ph. 6248264