

CMDA (B) No. 1

C. No.	82
Asst.	SC/DP/3000
Security	
P. A.	19/9/2000
A.P.	20/9/00

PLAN SHOWING THE PROPOSED DWELLING HOUSE (FLATS) AT OLD DOOR NO 19, NEW DOOR NO 6, GANAPATHY COLONY, CENTOTAP ROAD, TETNAPET, CHENNAI-600044, RS NO 384/46, BLOCK NO 76, MYLAPORE DIVISION, MYLAPORE-TRIPLICANE TALUK, CHENNAI DIST.

COR. DIV. NO 116, ZONE-B
SCALE 1"=80' (1:6400)

JOINERY DETAILS

P1 DOOR	35x70	10000
P2 "	30x70	9100
P3 "	25x70	7500
W1 WINDOW	30x60	15000
W2 "	20x60	12000
W3 "	20x40	8000
W4 "	20x40	8000
W5 WINDOW	30x60	15000
W6 WINDOW	30x60	15000
AREA DETAIL

ROOF	1657	10449
STILT FLOOR PAVED	496	26234
FIRST FLOOR P. AREA	3695	24327
SECOND "	3695	24327
THIRD "	3695	24327
TOTAL	1441	100107
ROOF COVERAGE	487	
F.S.T.	1.449	






COLOUR

PROPOSED ROOF	
ROOF BOUNDARY	

Pluse

OWNER

K. SELVAM, B.E. AMIE, C. ENGINEER
Consulting Civil Engineer, Chartered Engineer
Approved Valuer & Licensed Surveyor
CI. No. 1, G. No. 82/2000-20001
Co. of Station of Chennai,
No. 110, Meegapair East,
CHENNAI-600 080,
PH: 6500164

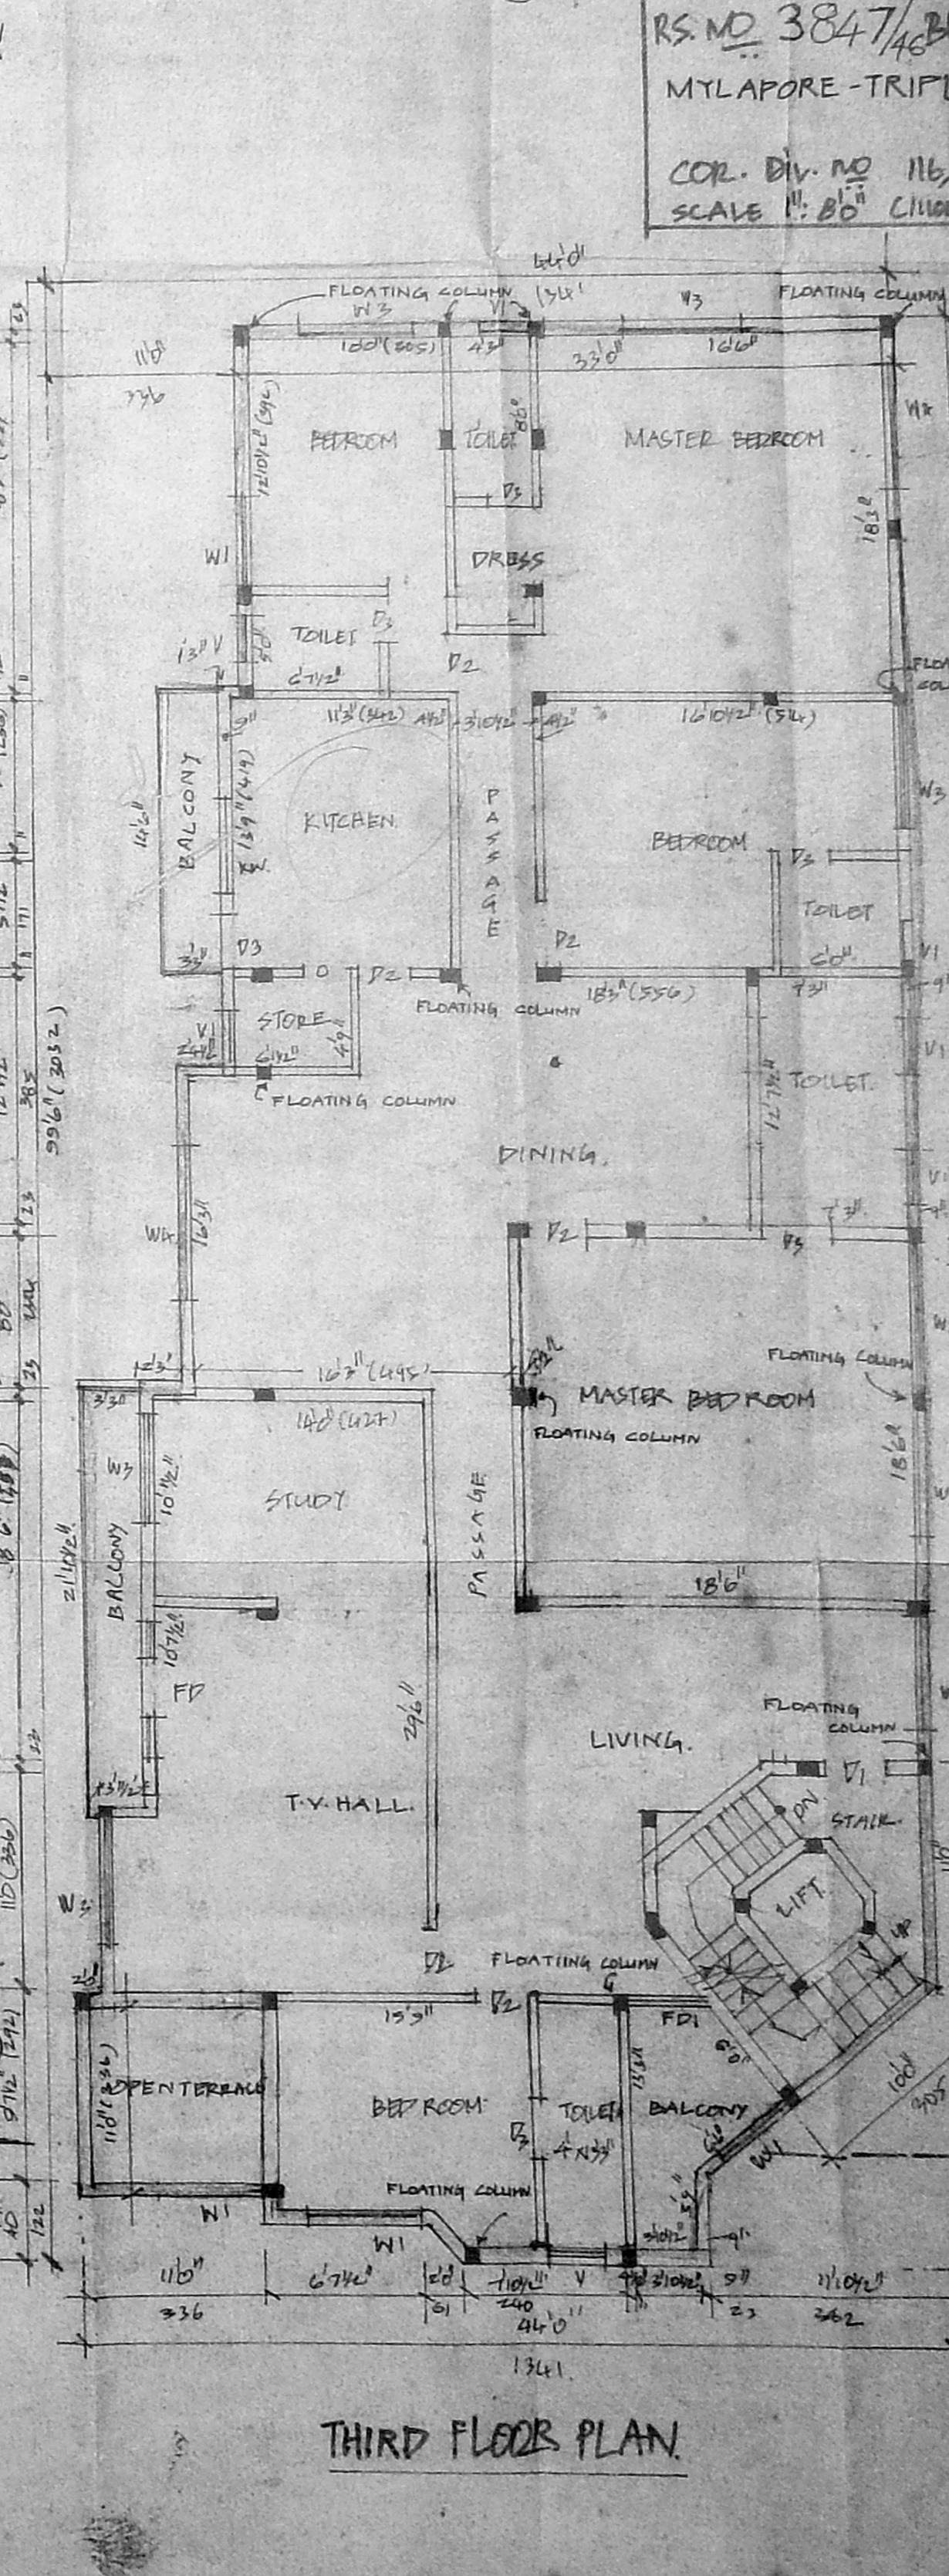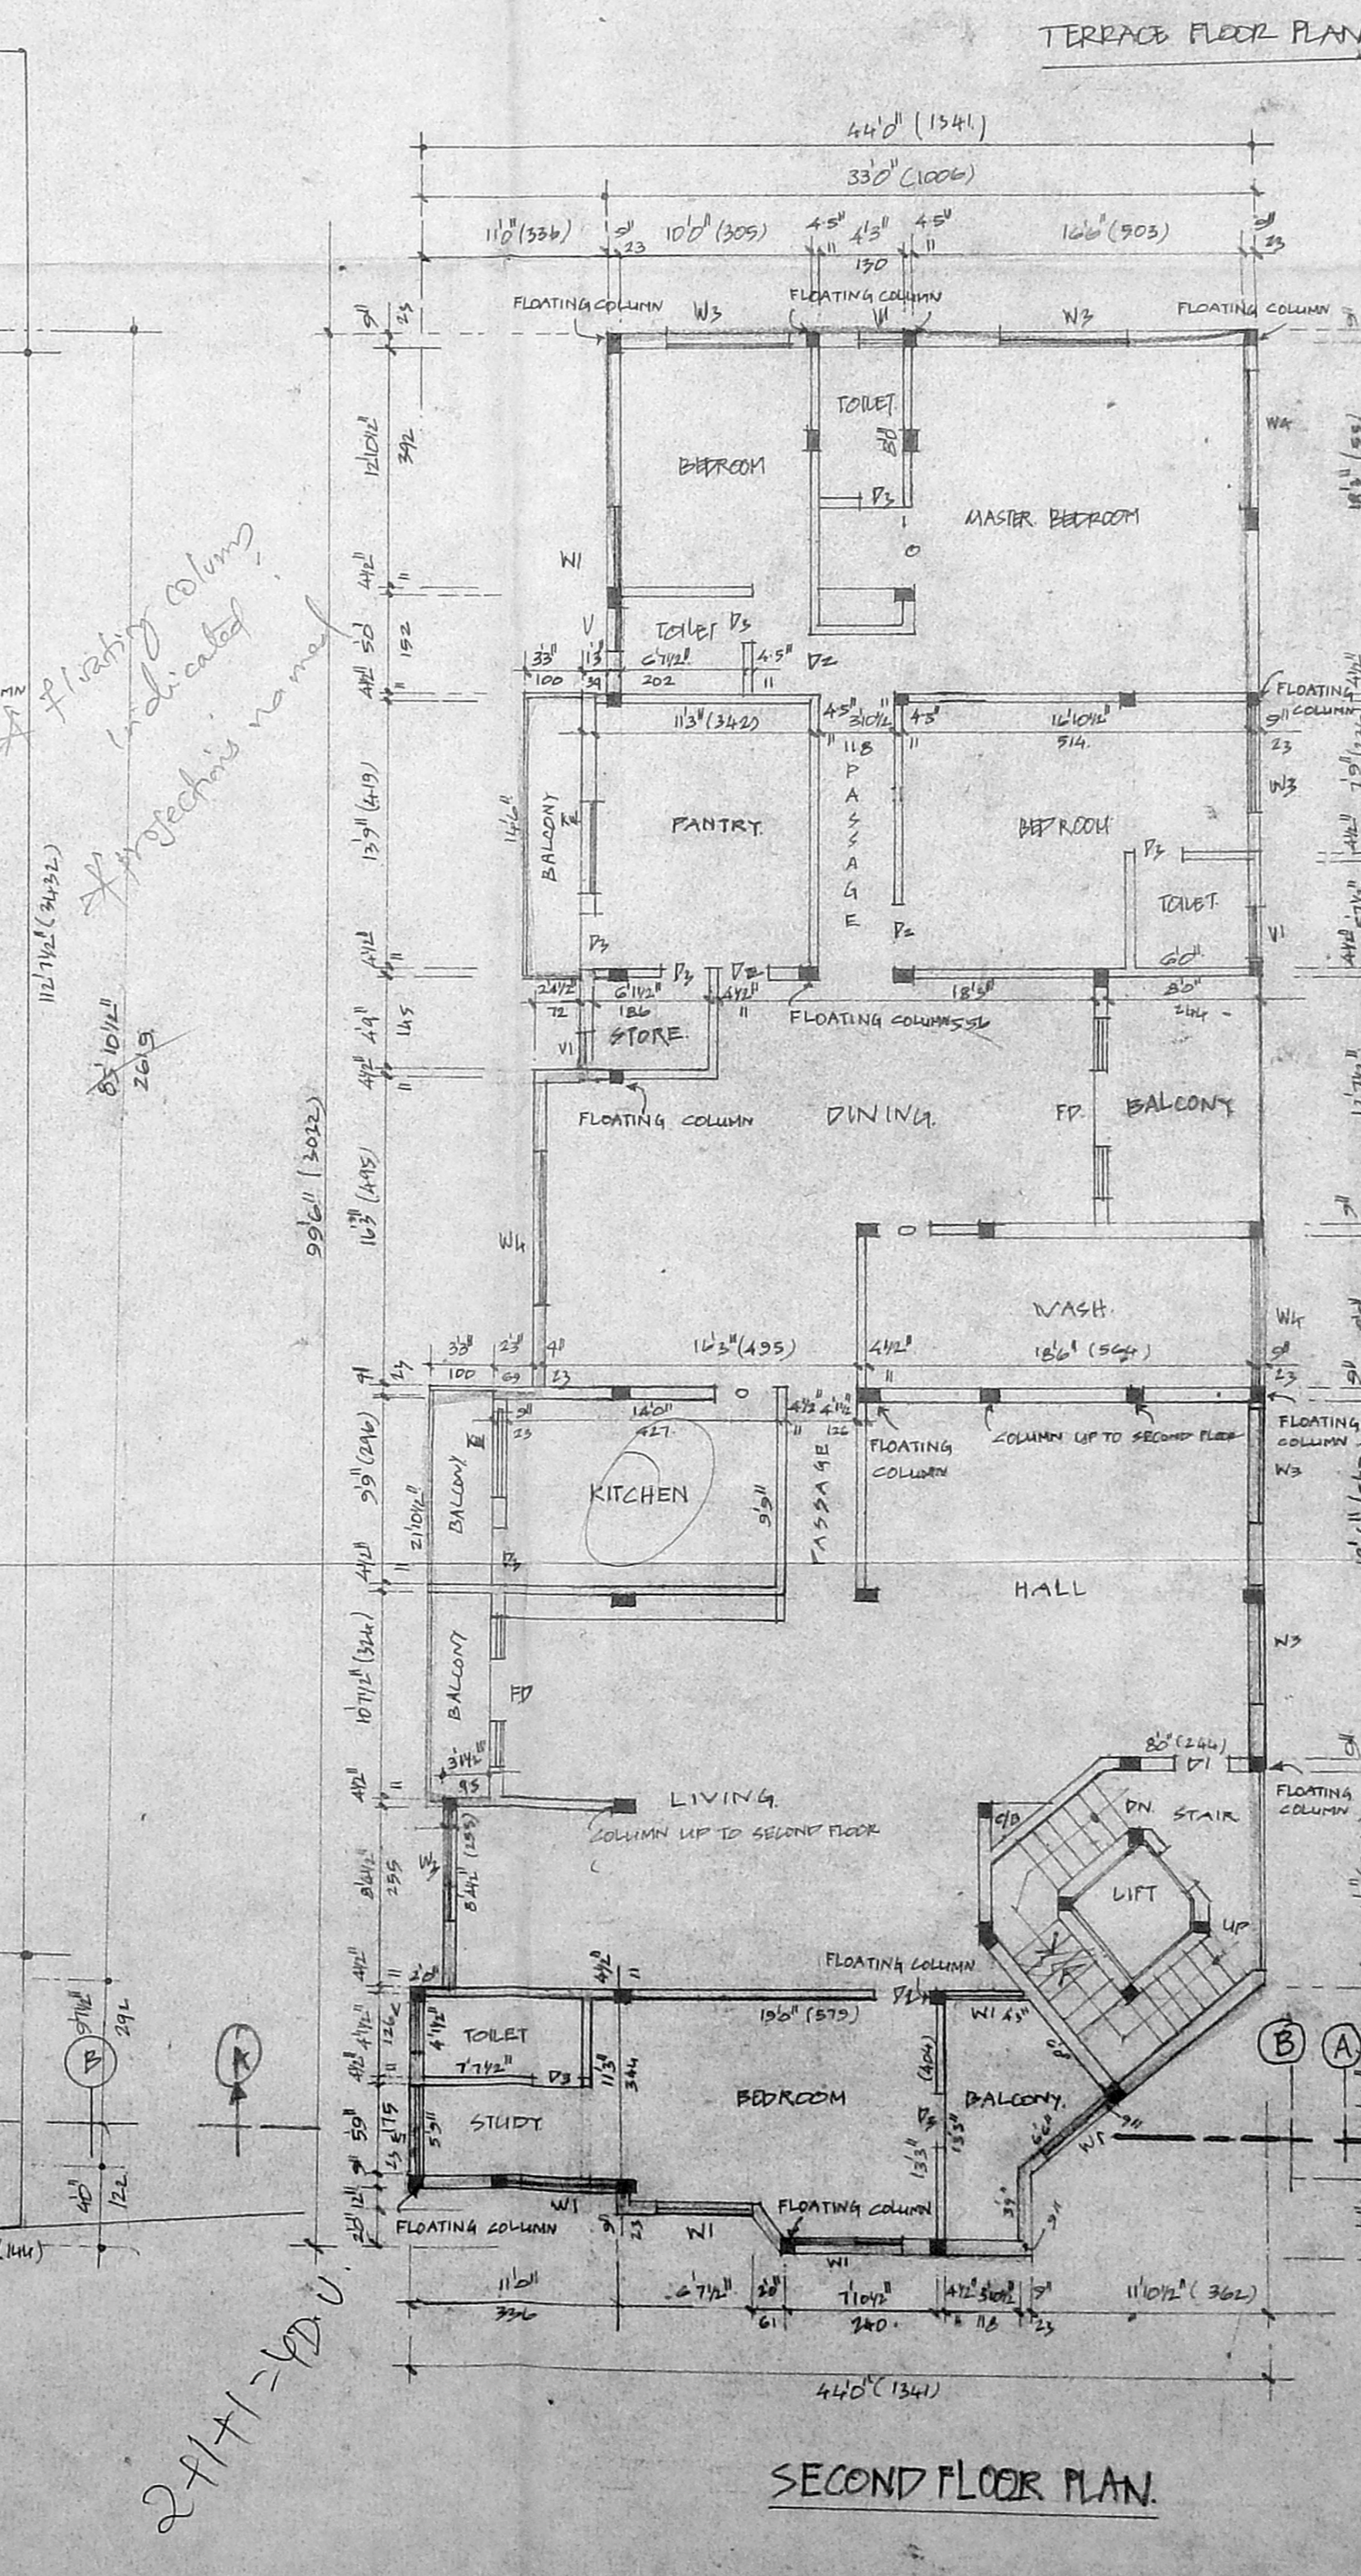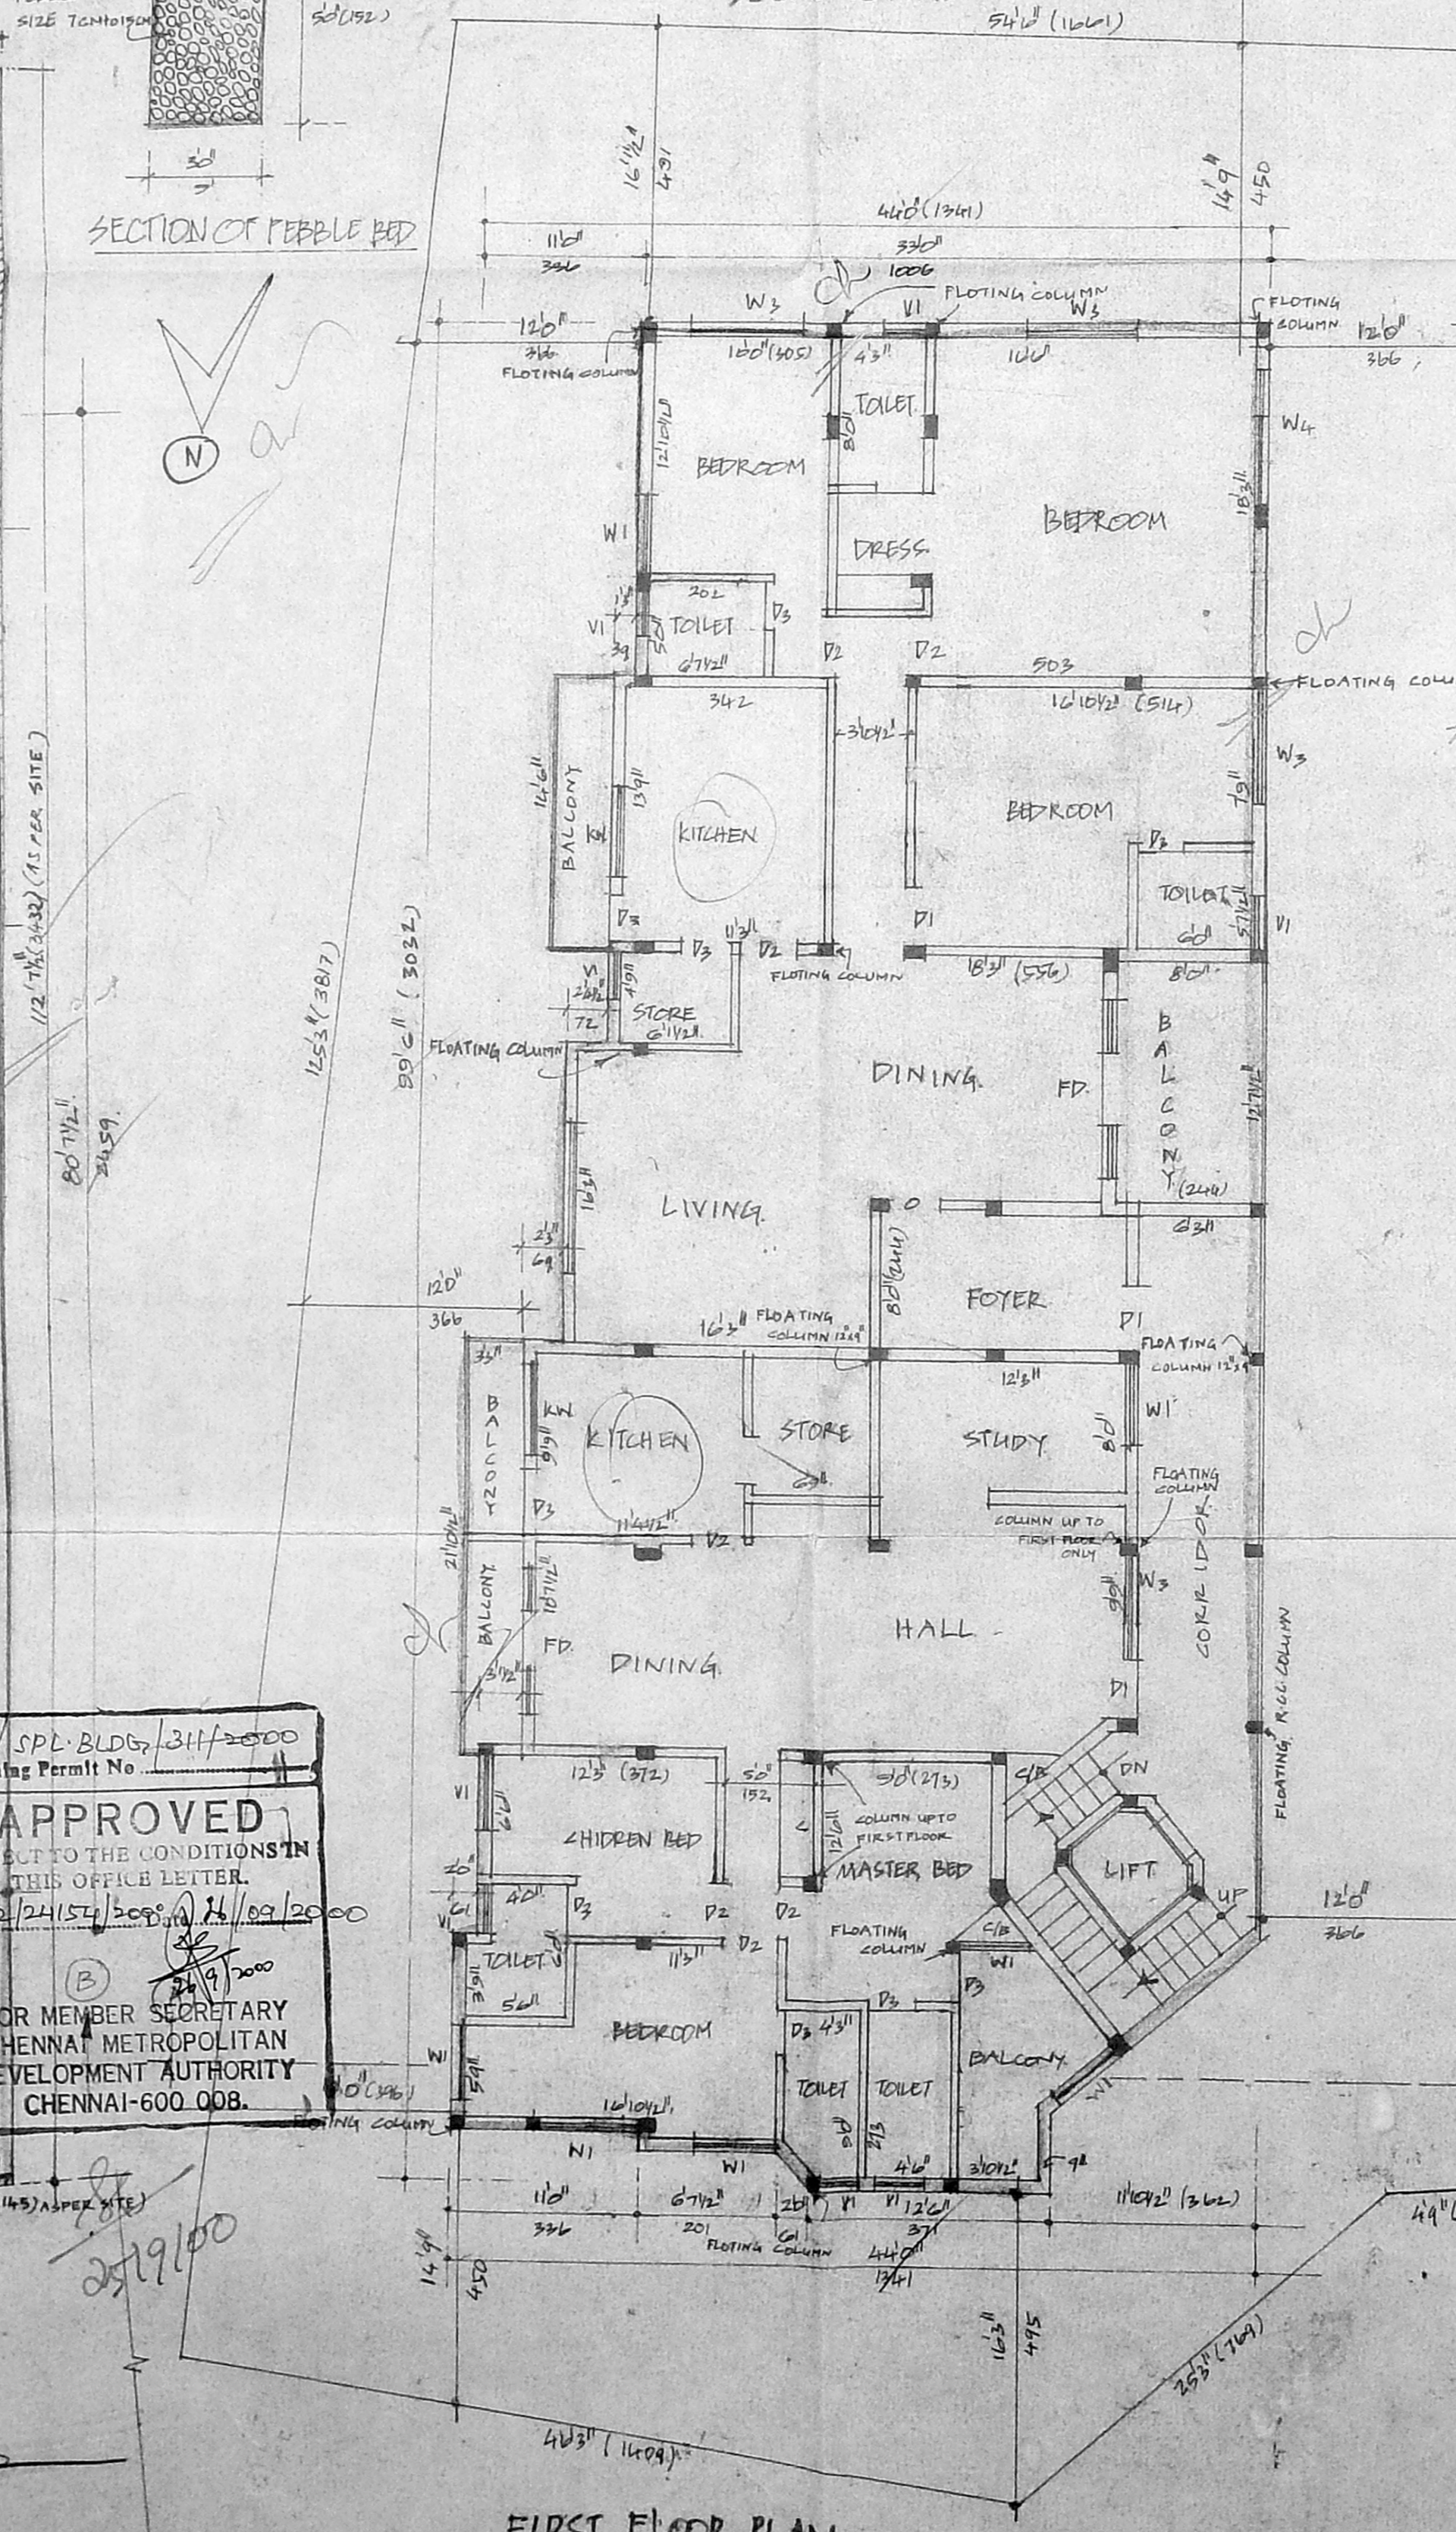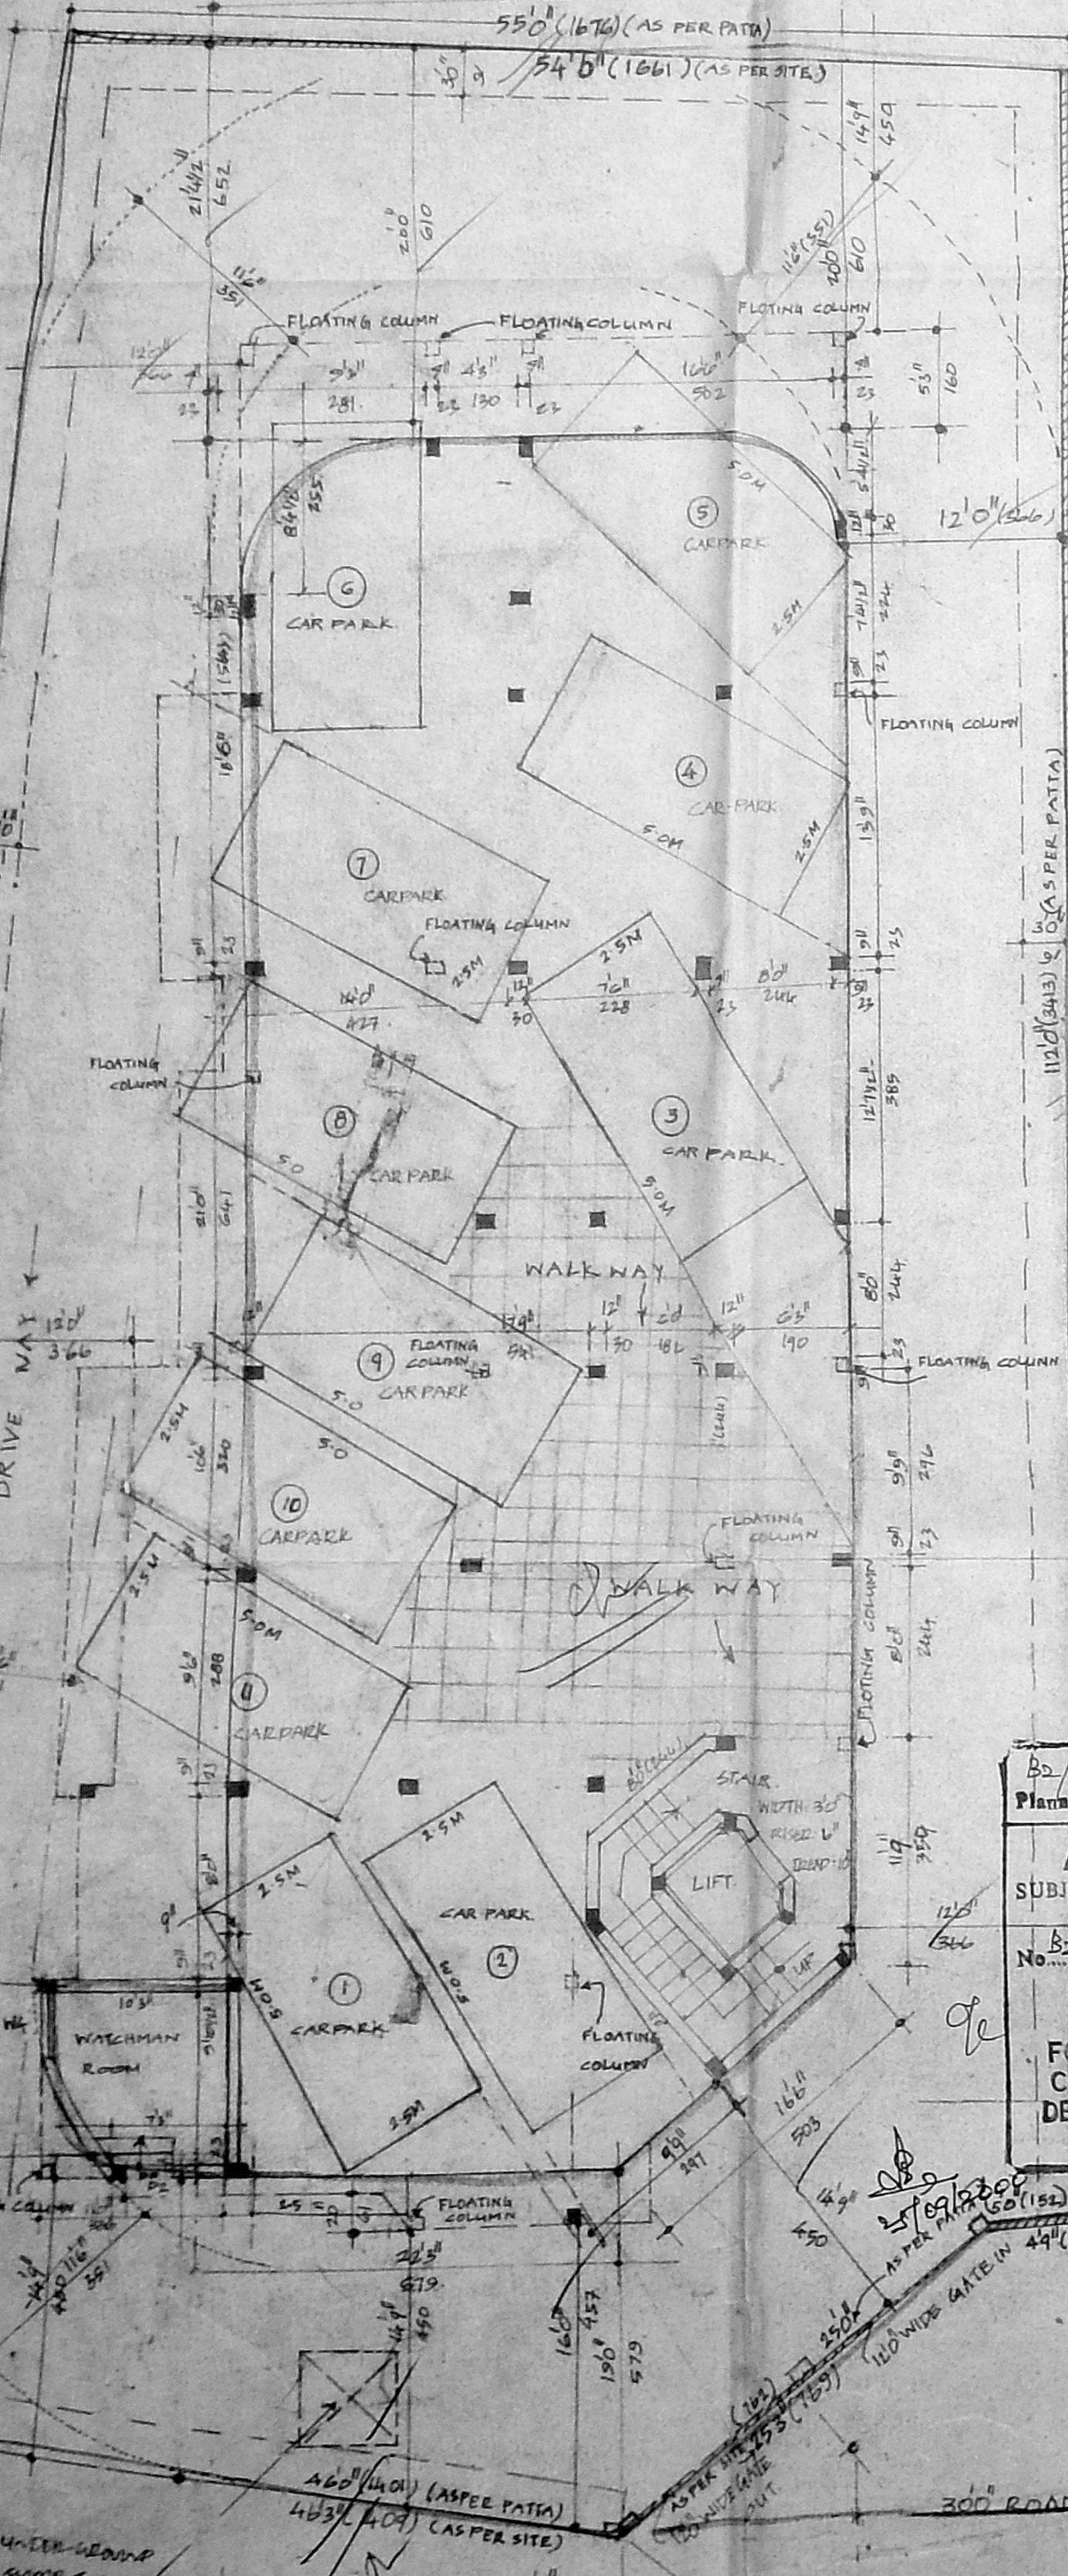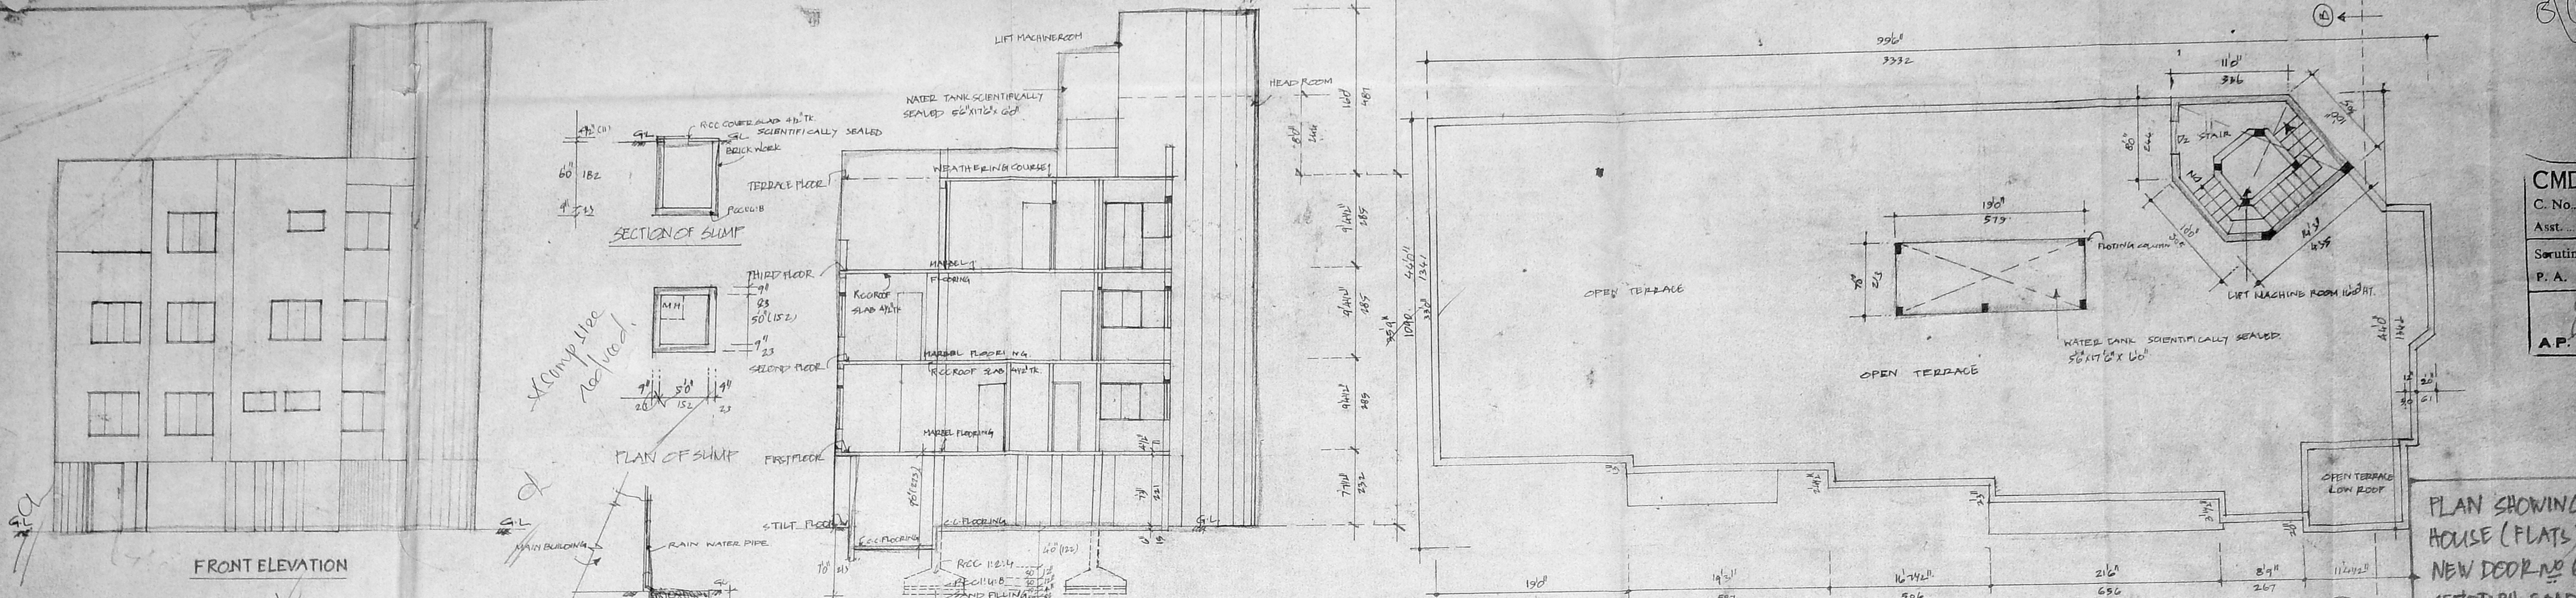

APPROVED
SUBJECT TO THE CONDITIONS IN
THIS OFFICE LETTER
No. 82/2000-20001
FOR MEMBER SECRETARY
CHENNAI METROPOLITAN
DEVELOPMENT AUTHORITY
CHENNAI-600 008.

STILT FLOOR PLAN/SITE PLAN

FIRST FLOOR PLAN

SECOND FLOOR PLAN

THIRD FLOOR PLAN