




KEY PLAN  
 NOT TO SCALE

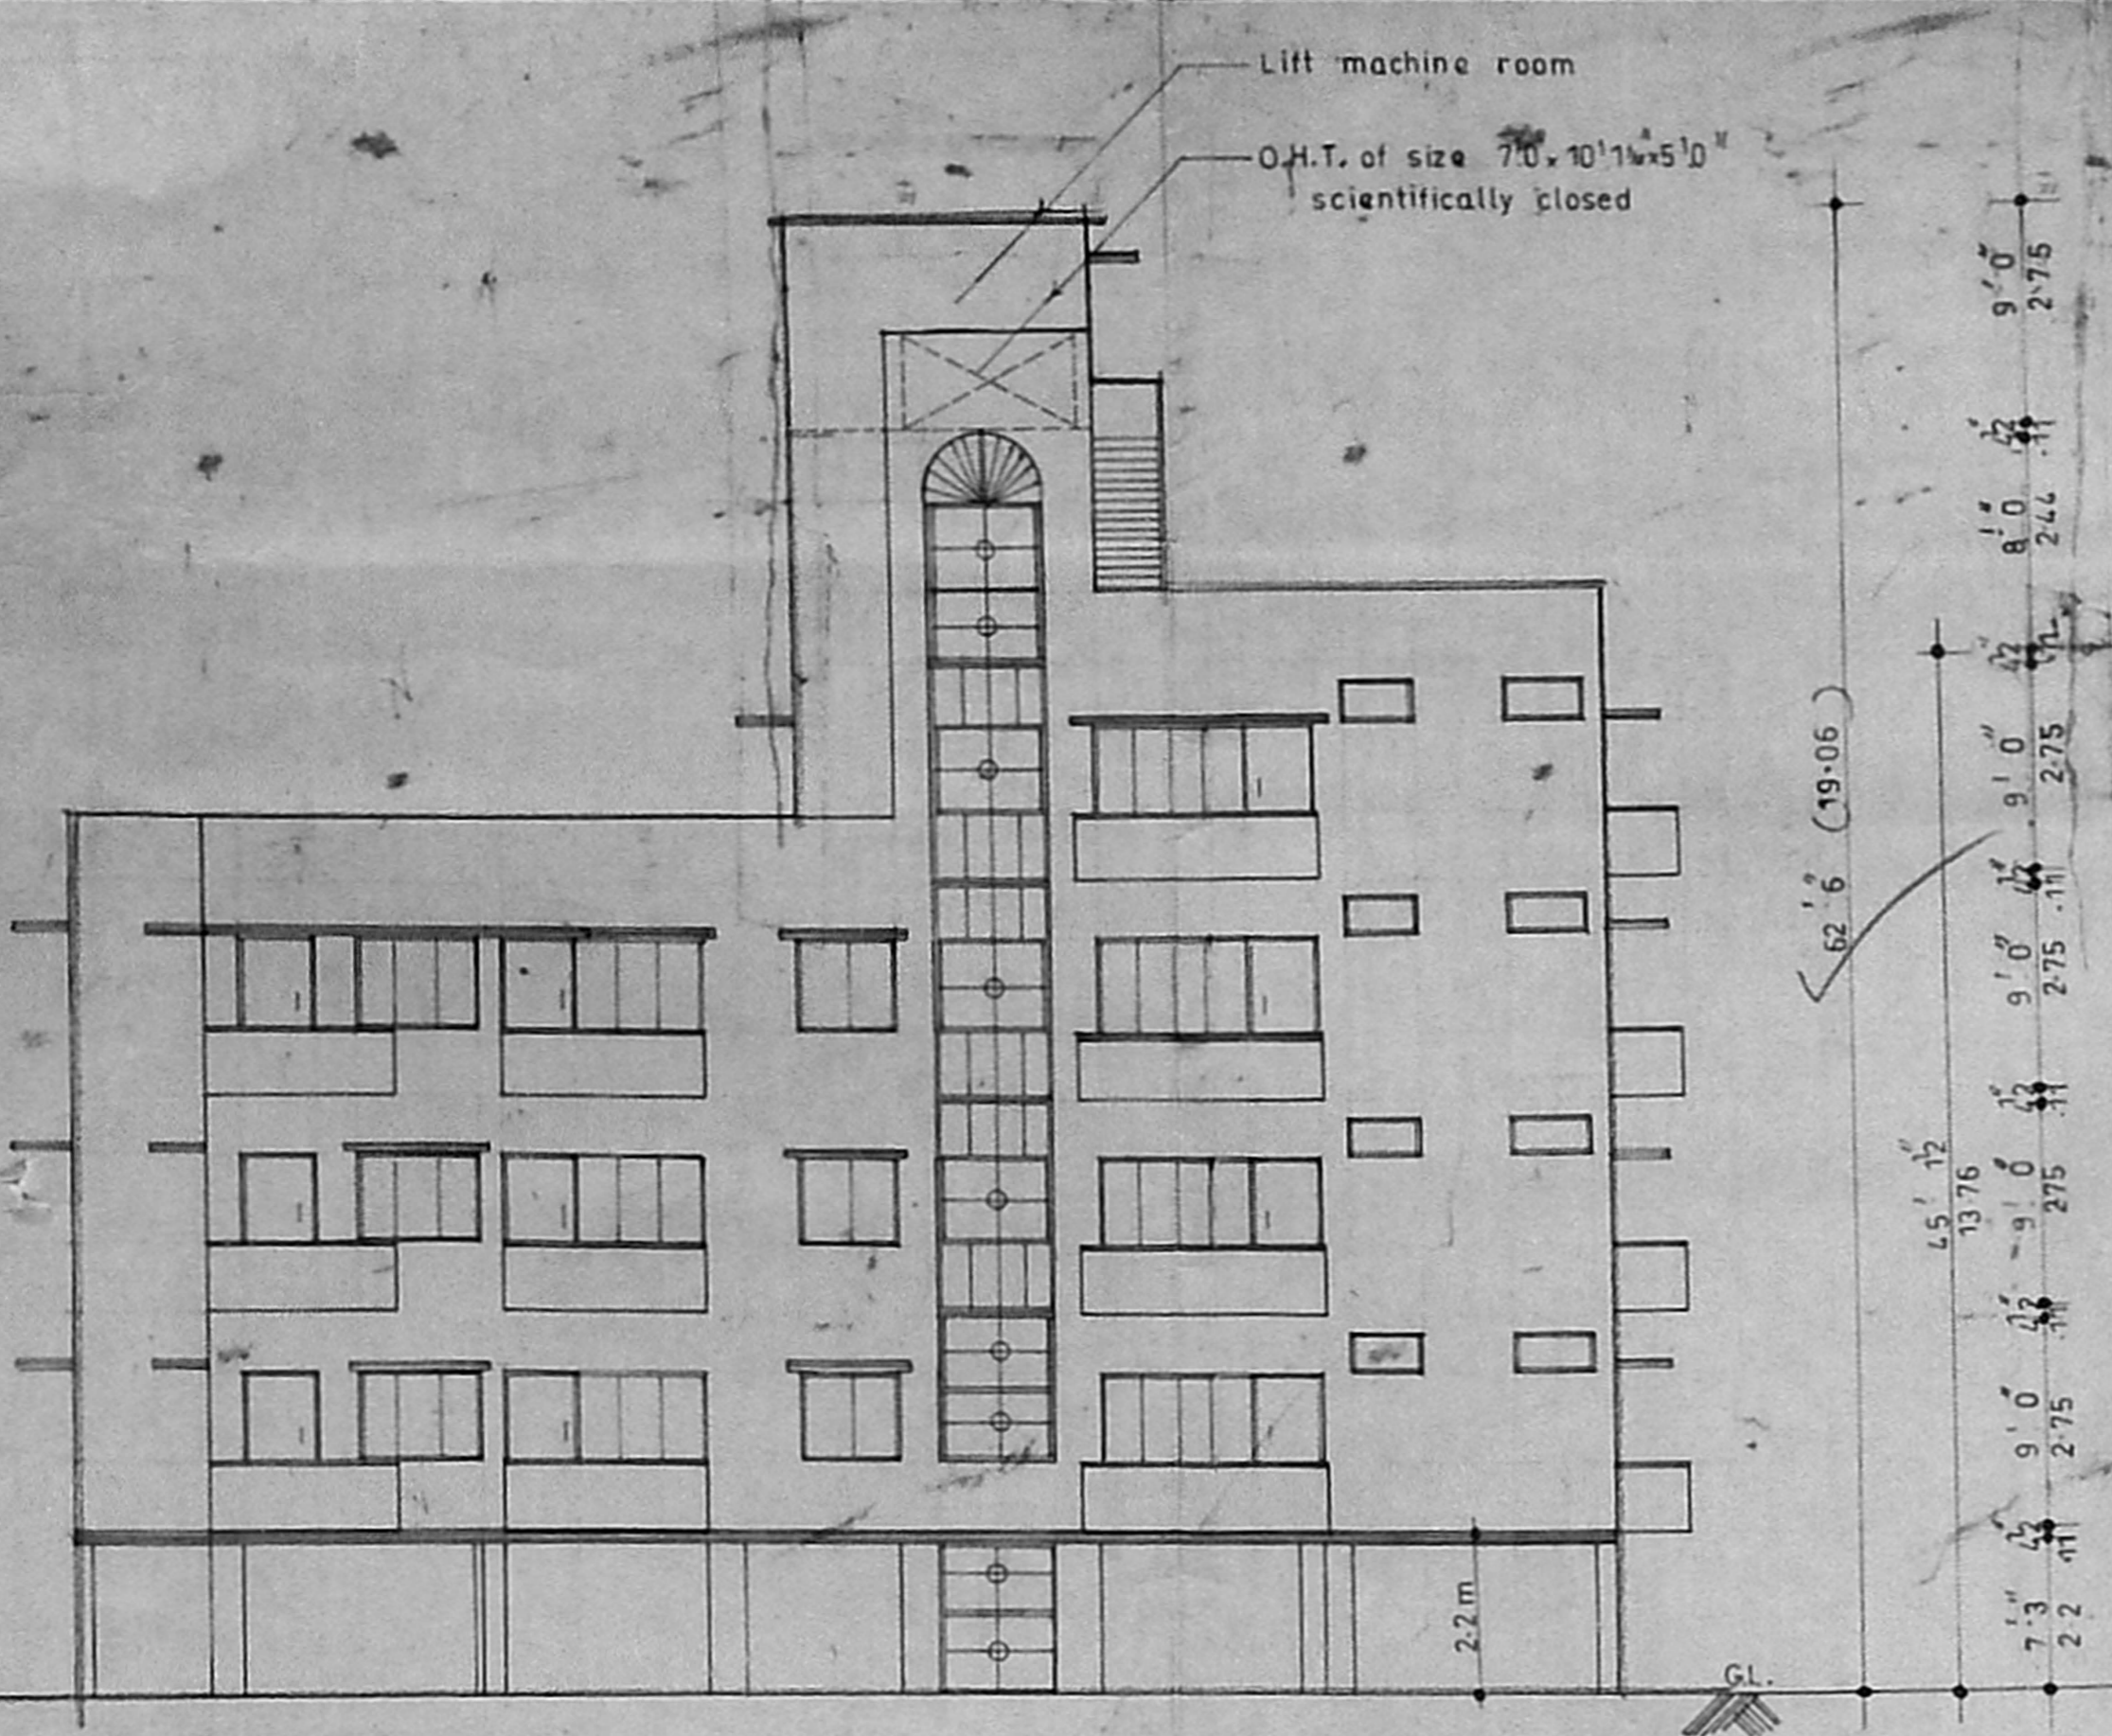


FRONT ELEVATION

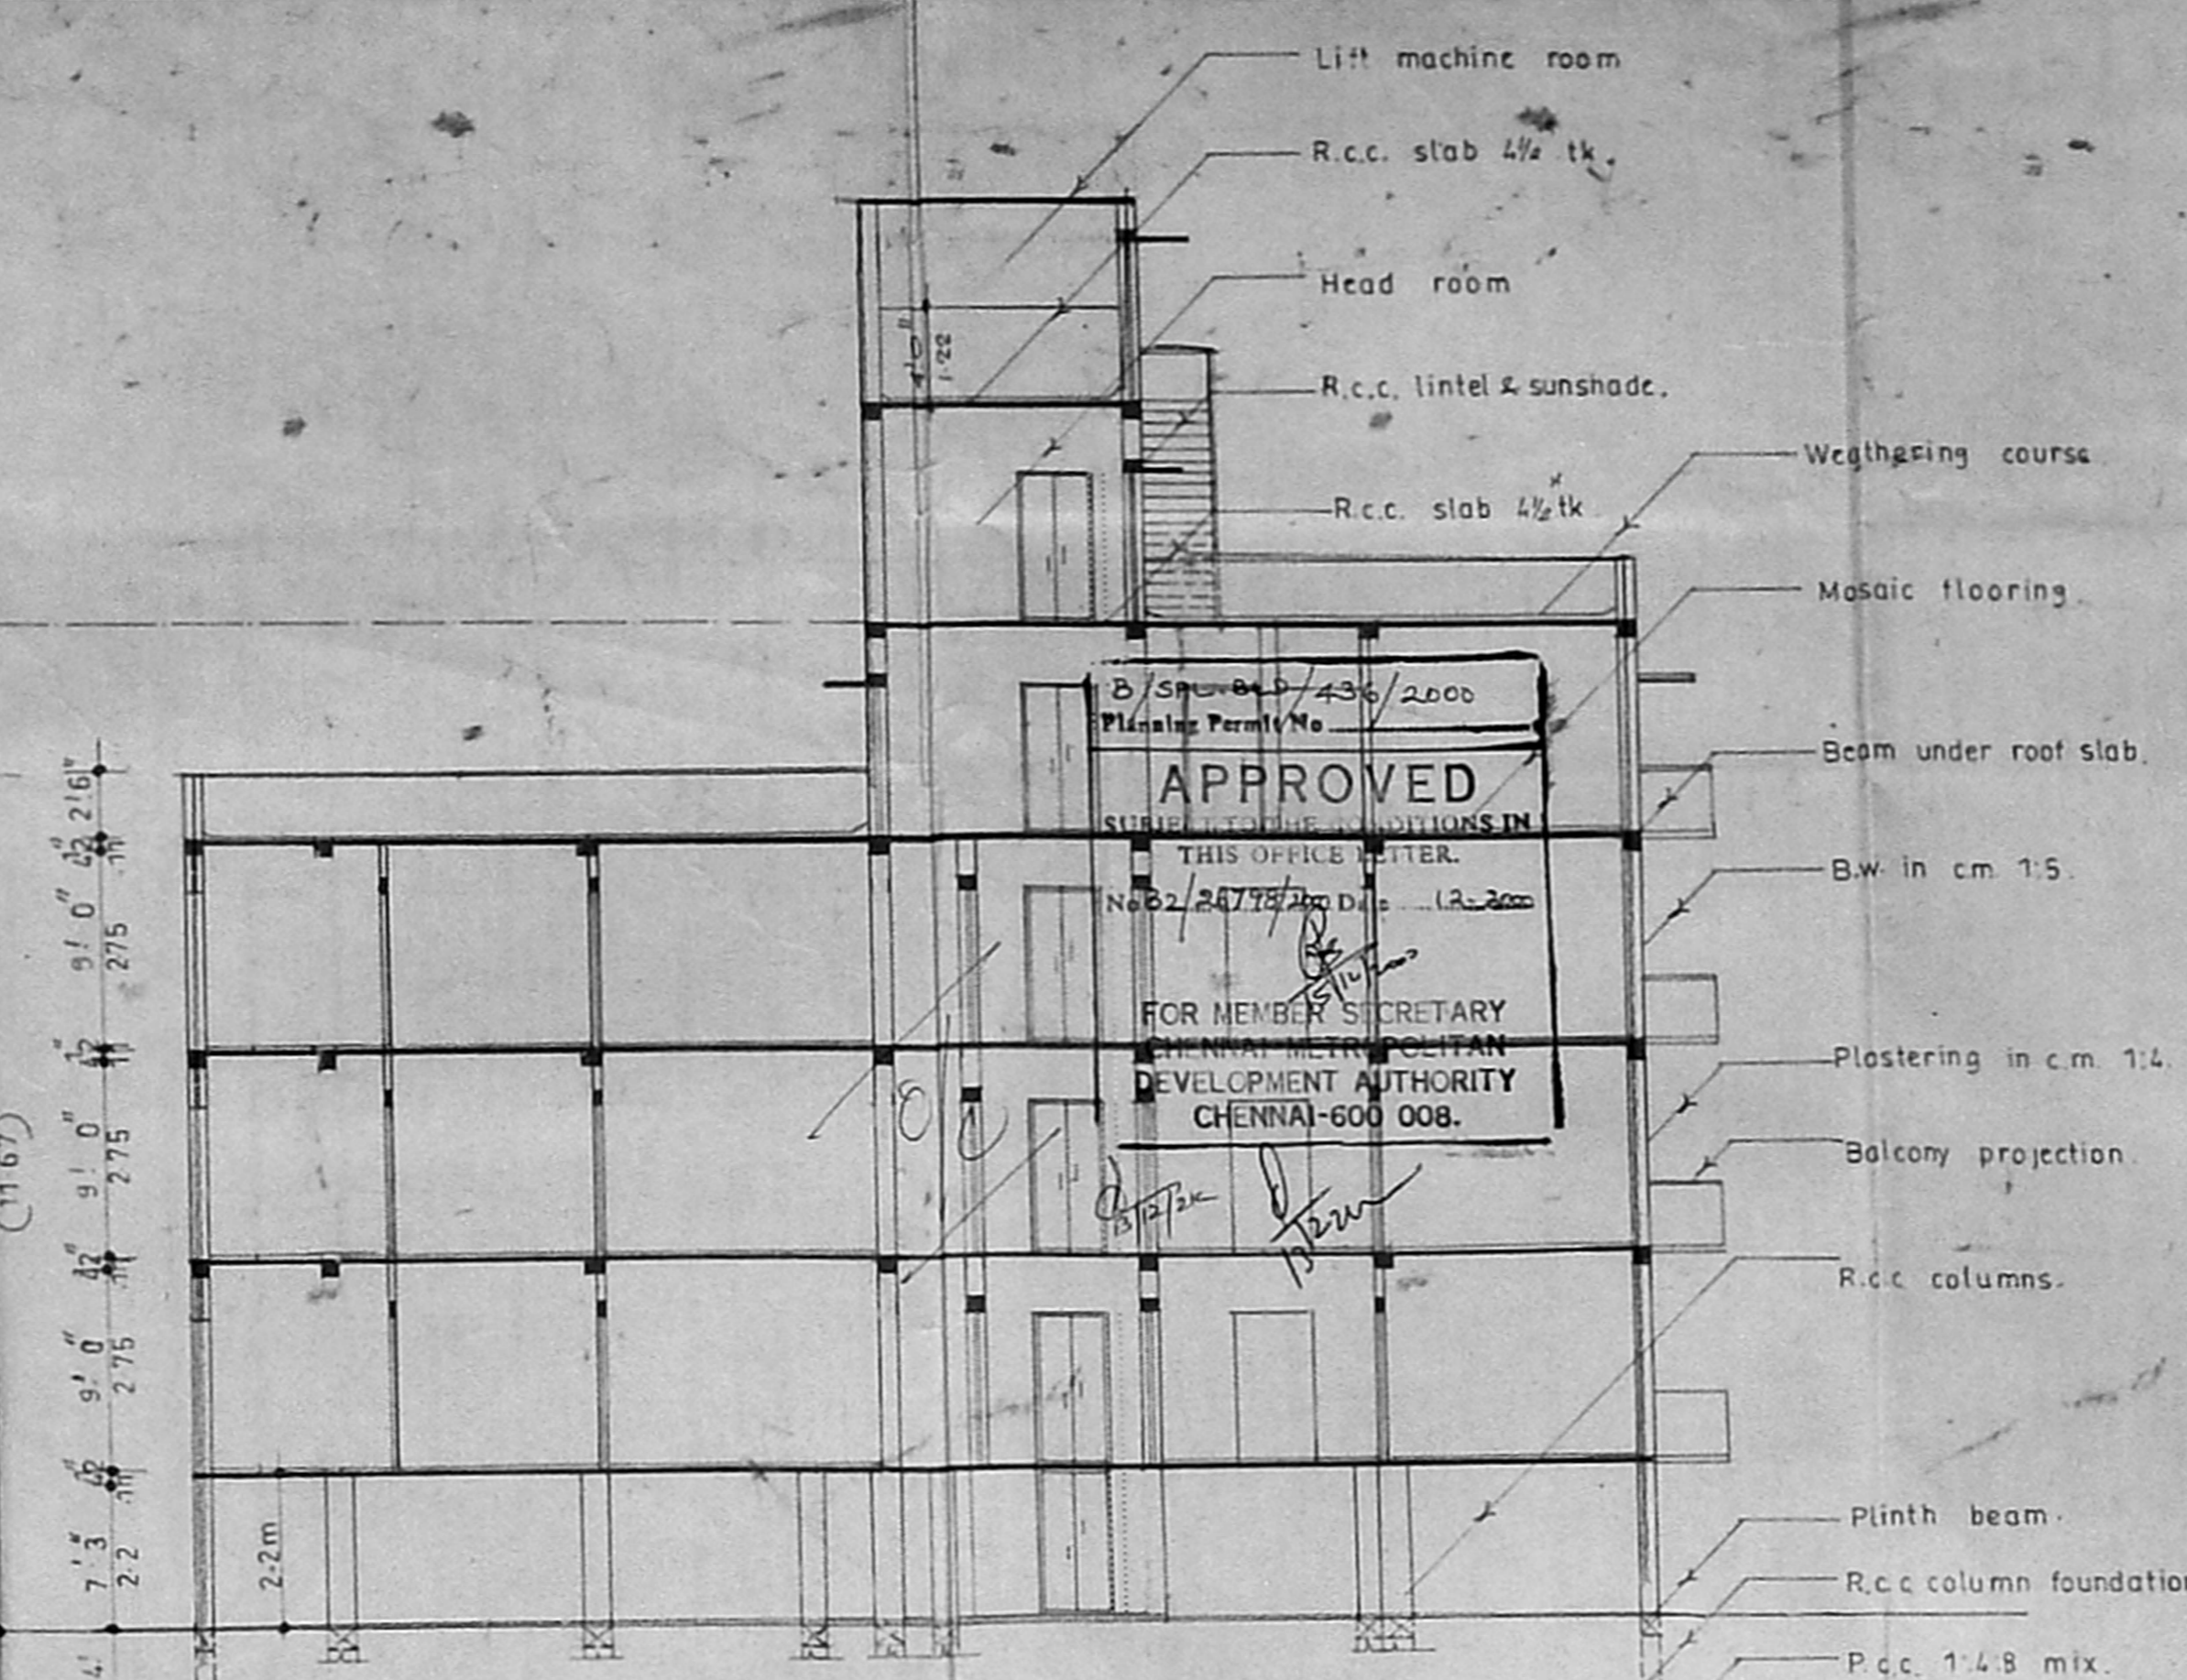


SECTION 'AB'

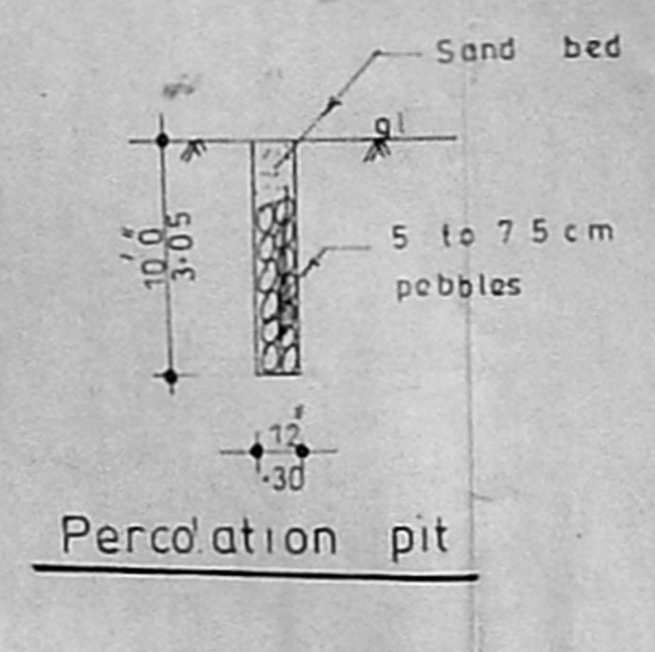


PERCOLATION PIT

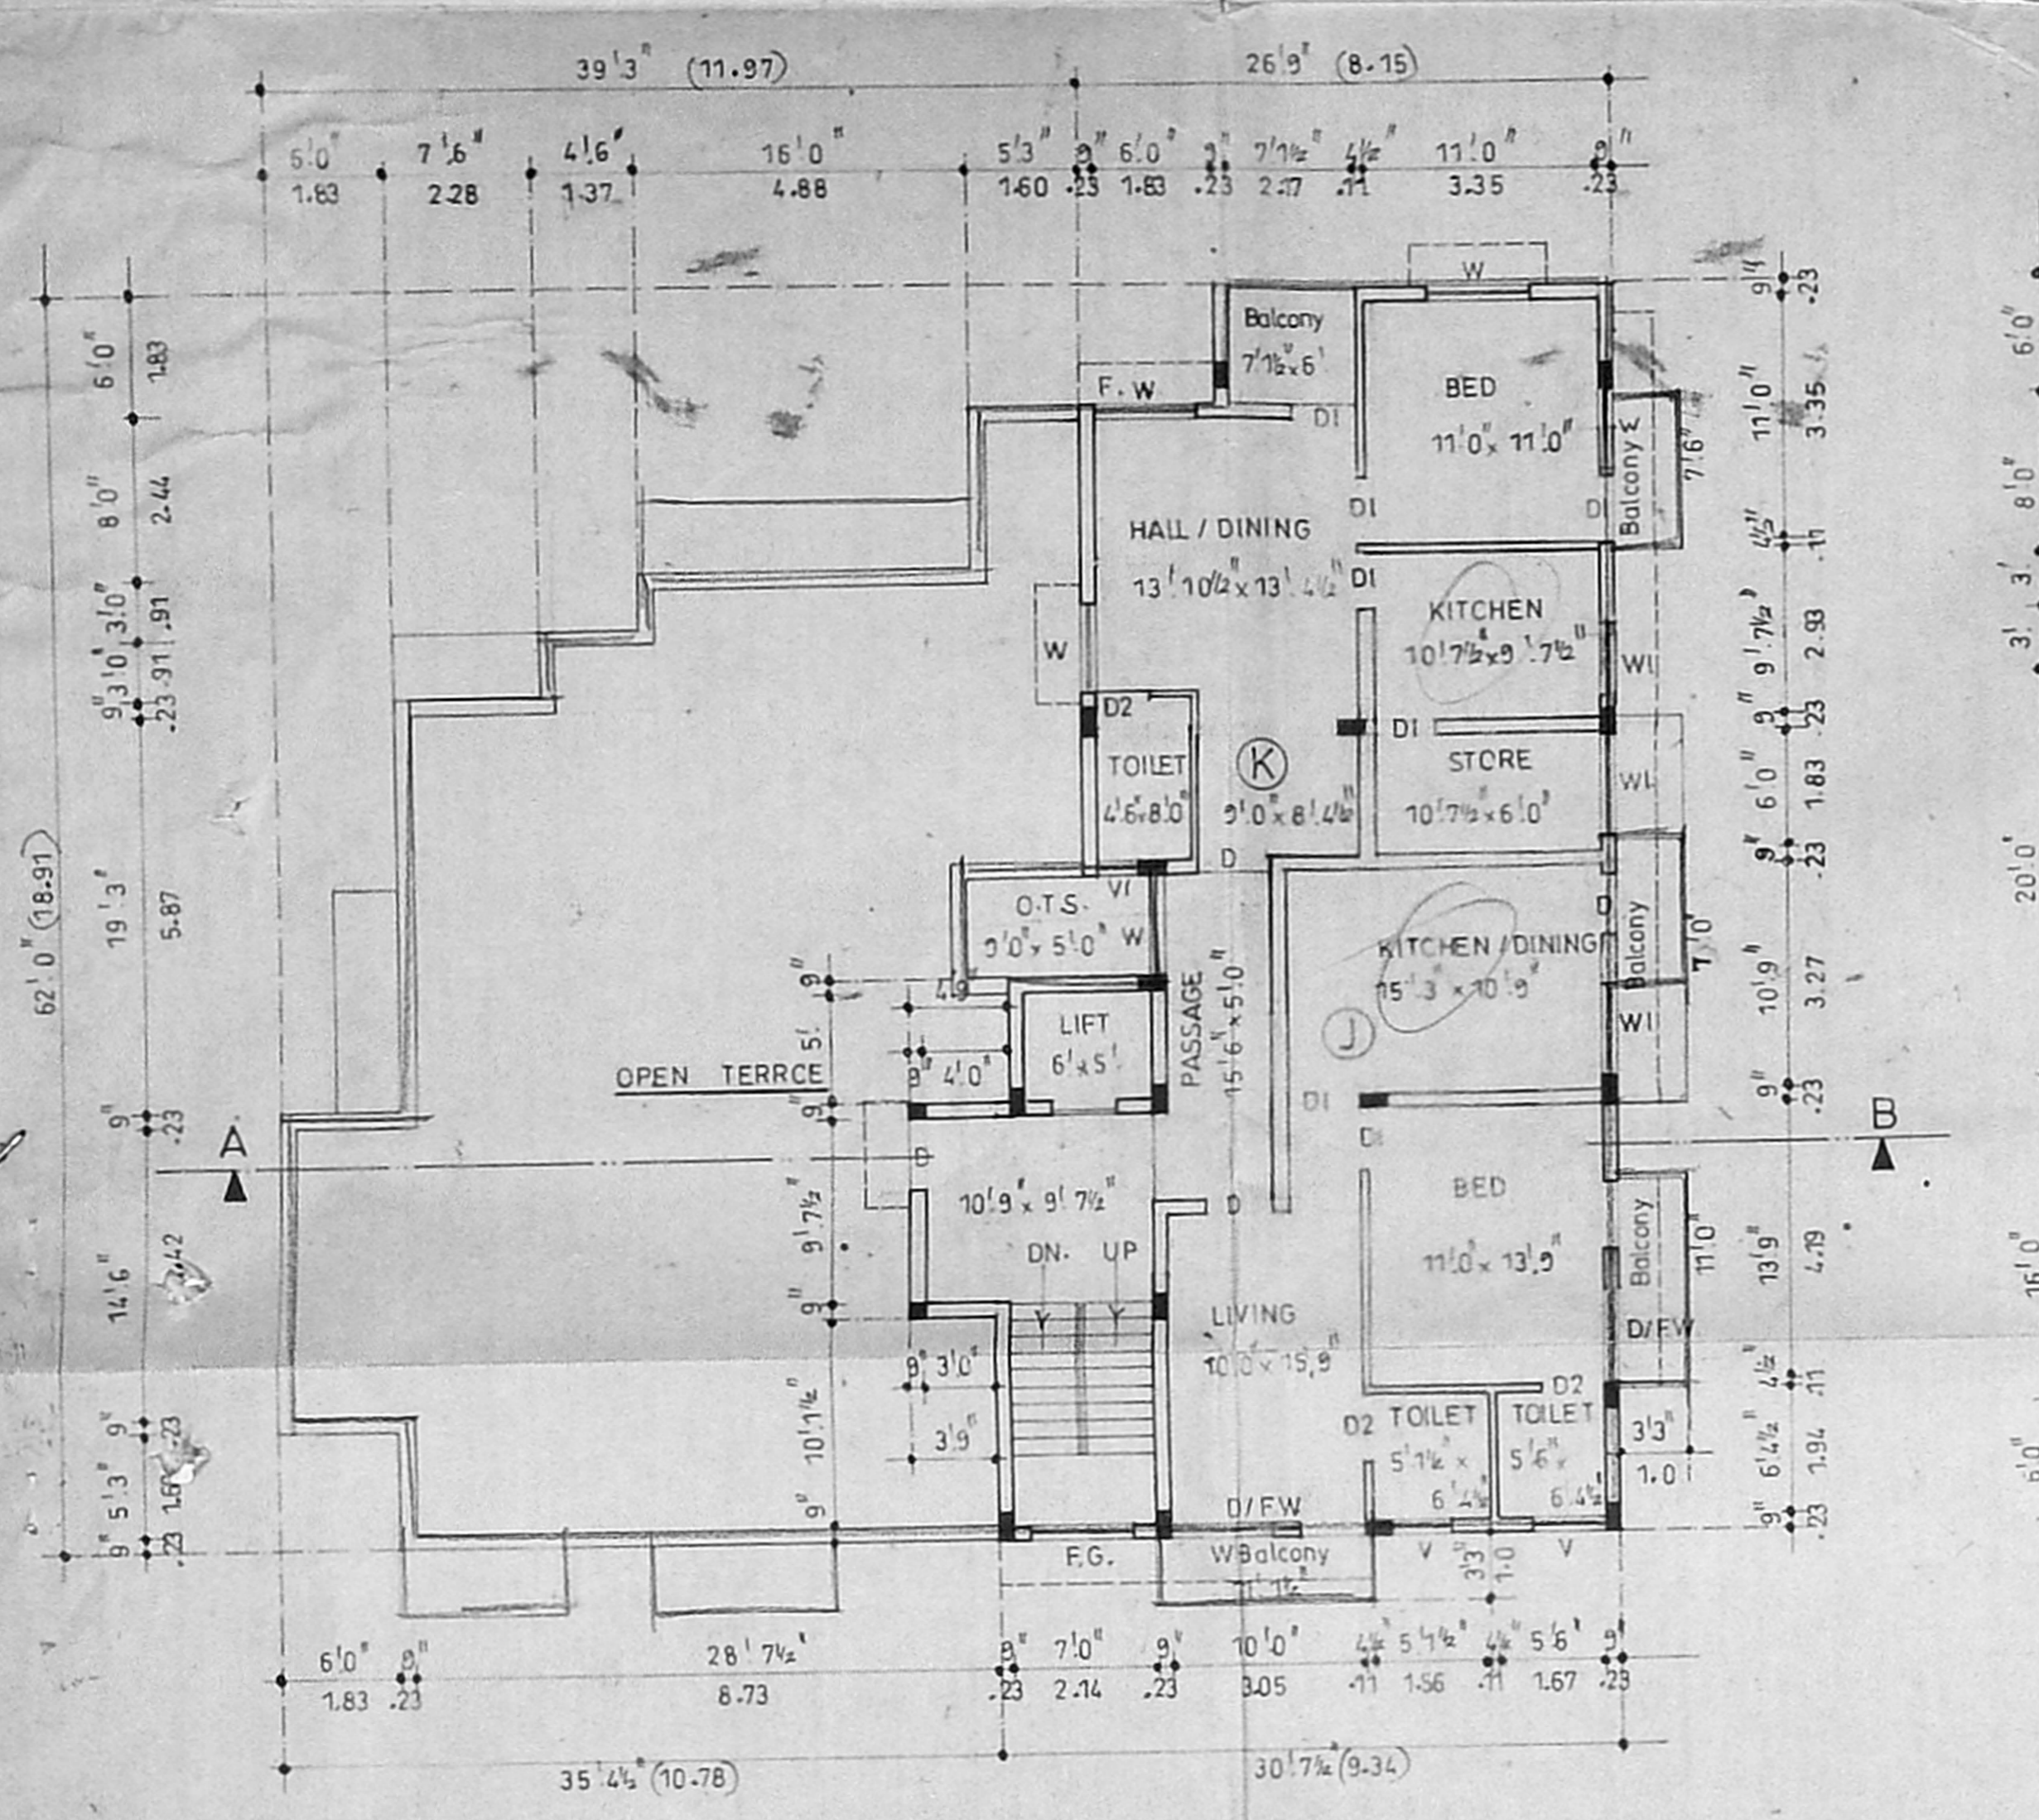


FOURTH FLOOR PLAN

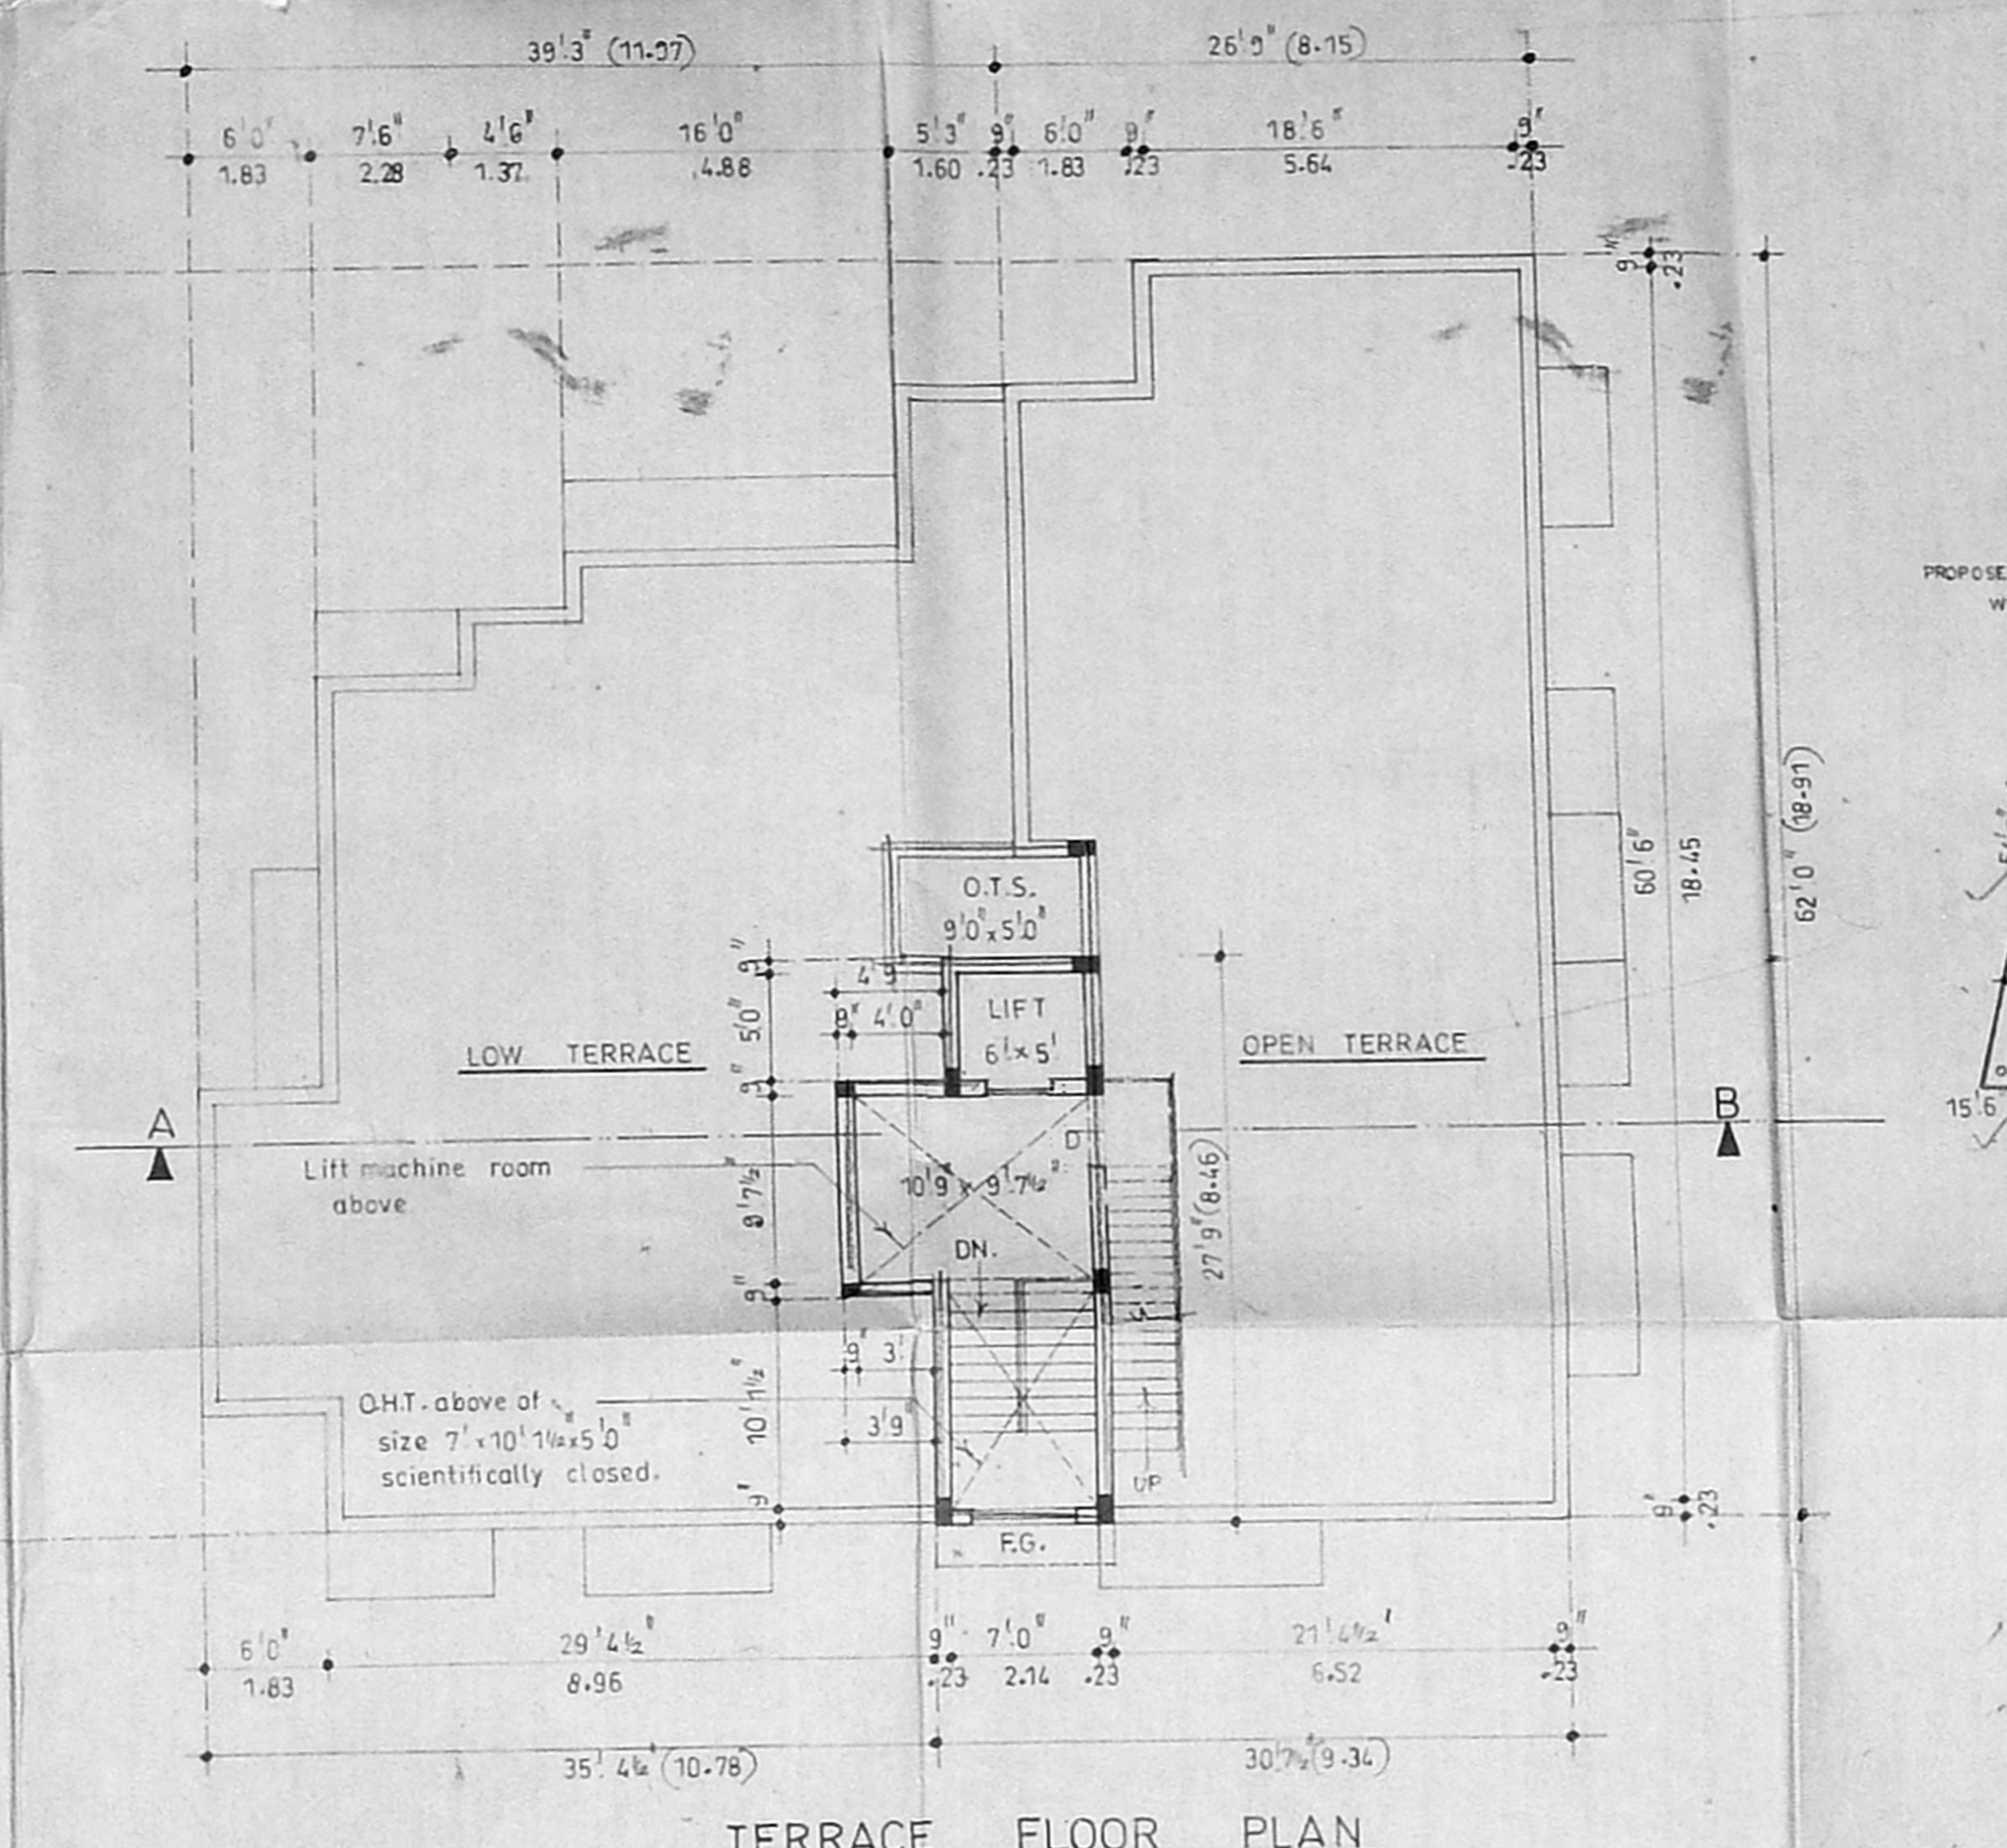


TERRACE FLOOR PLAN

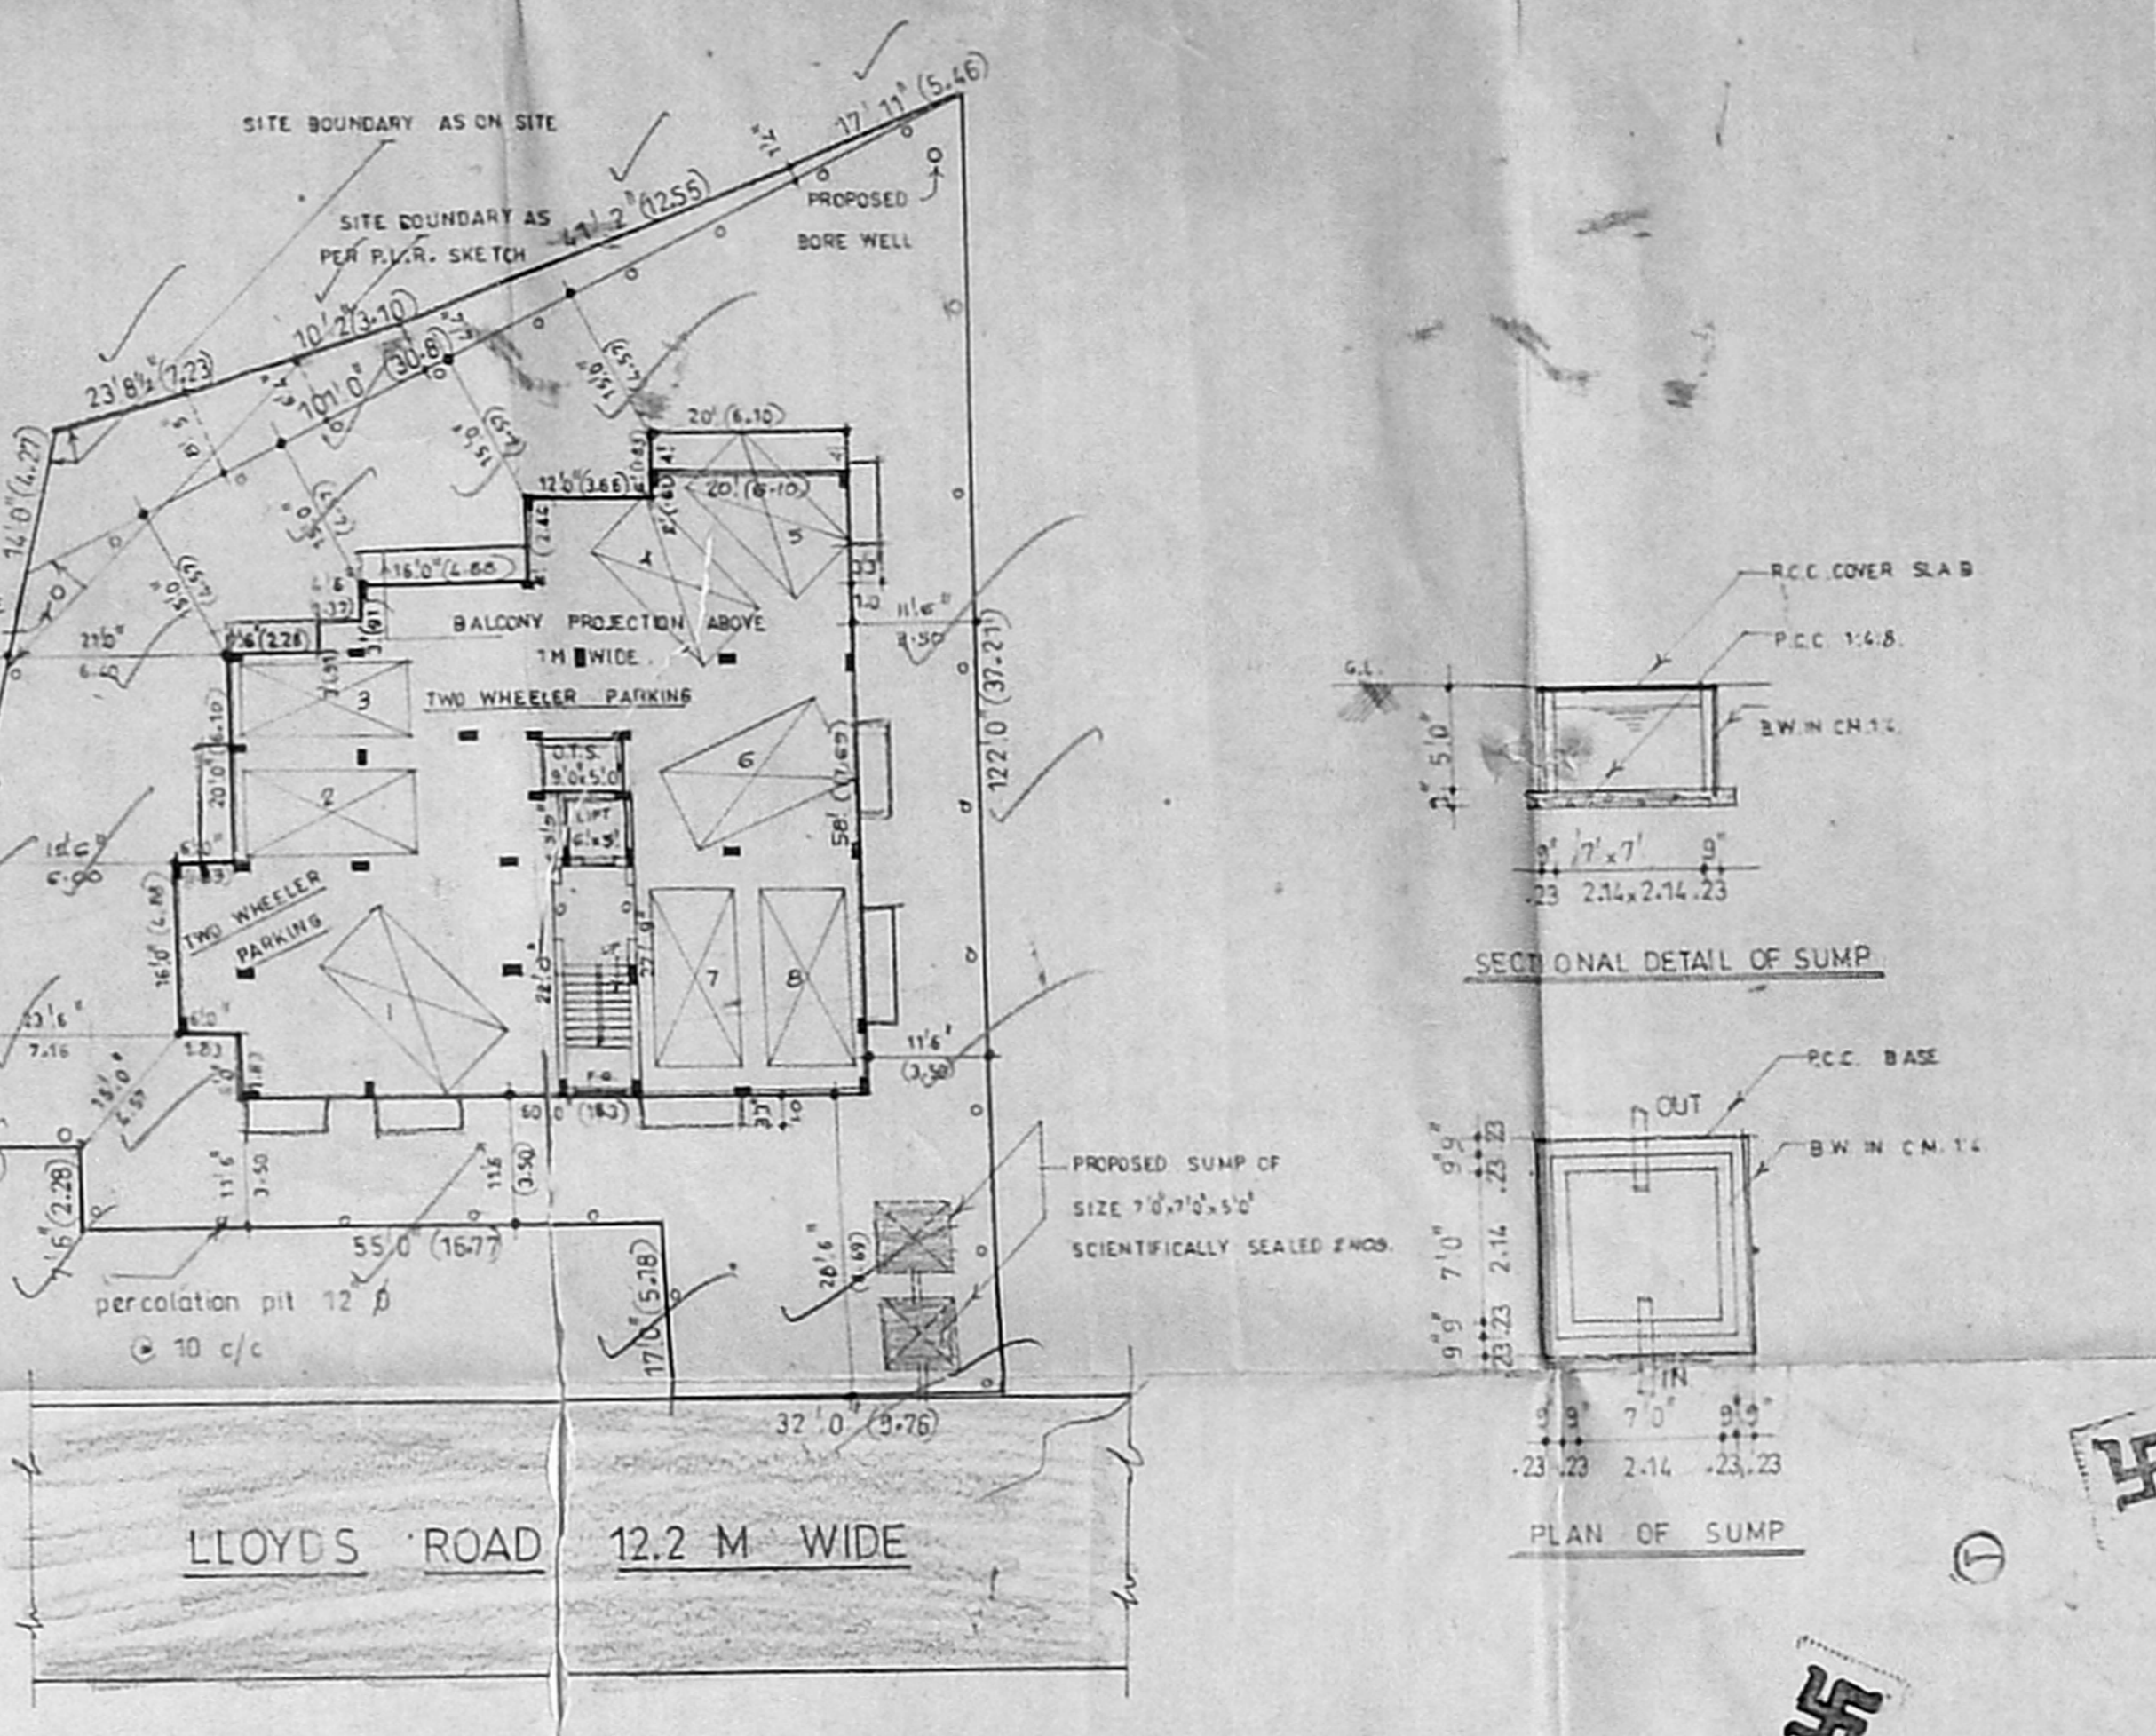


SITE PLAN  
 Scale: 1:160 (1:200)

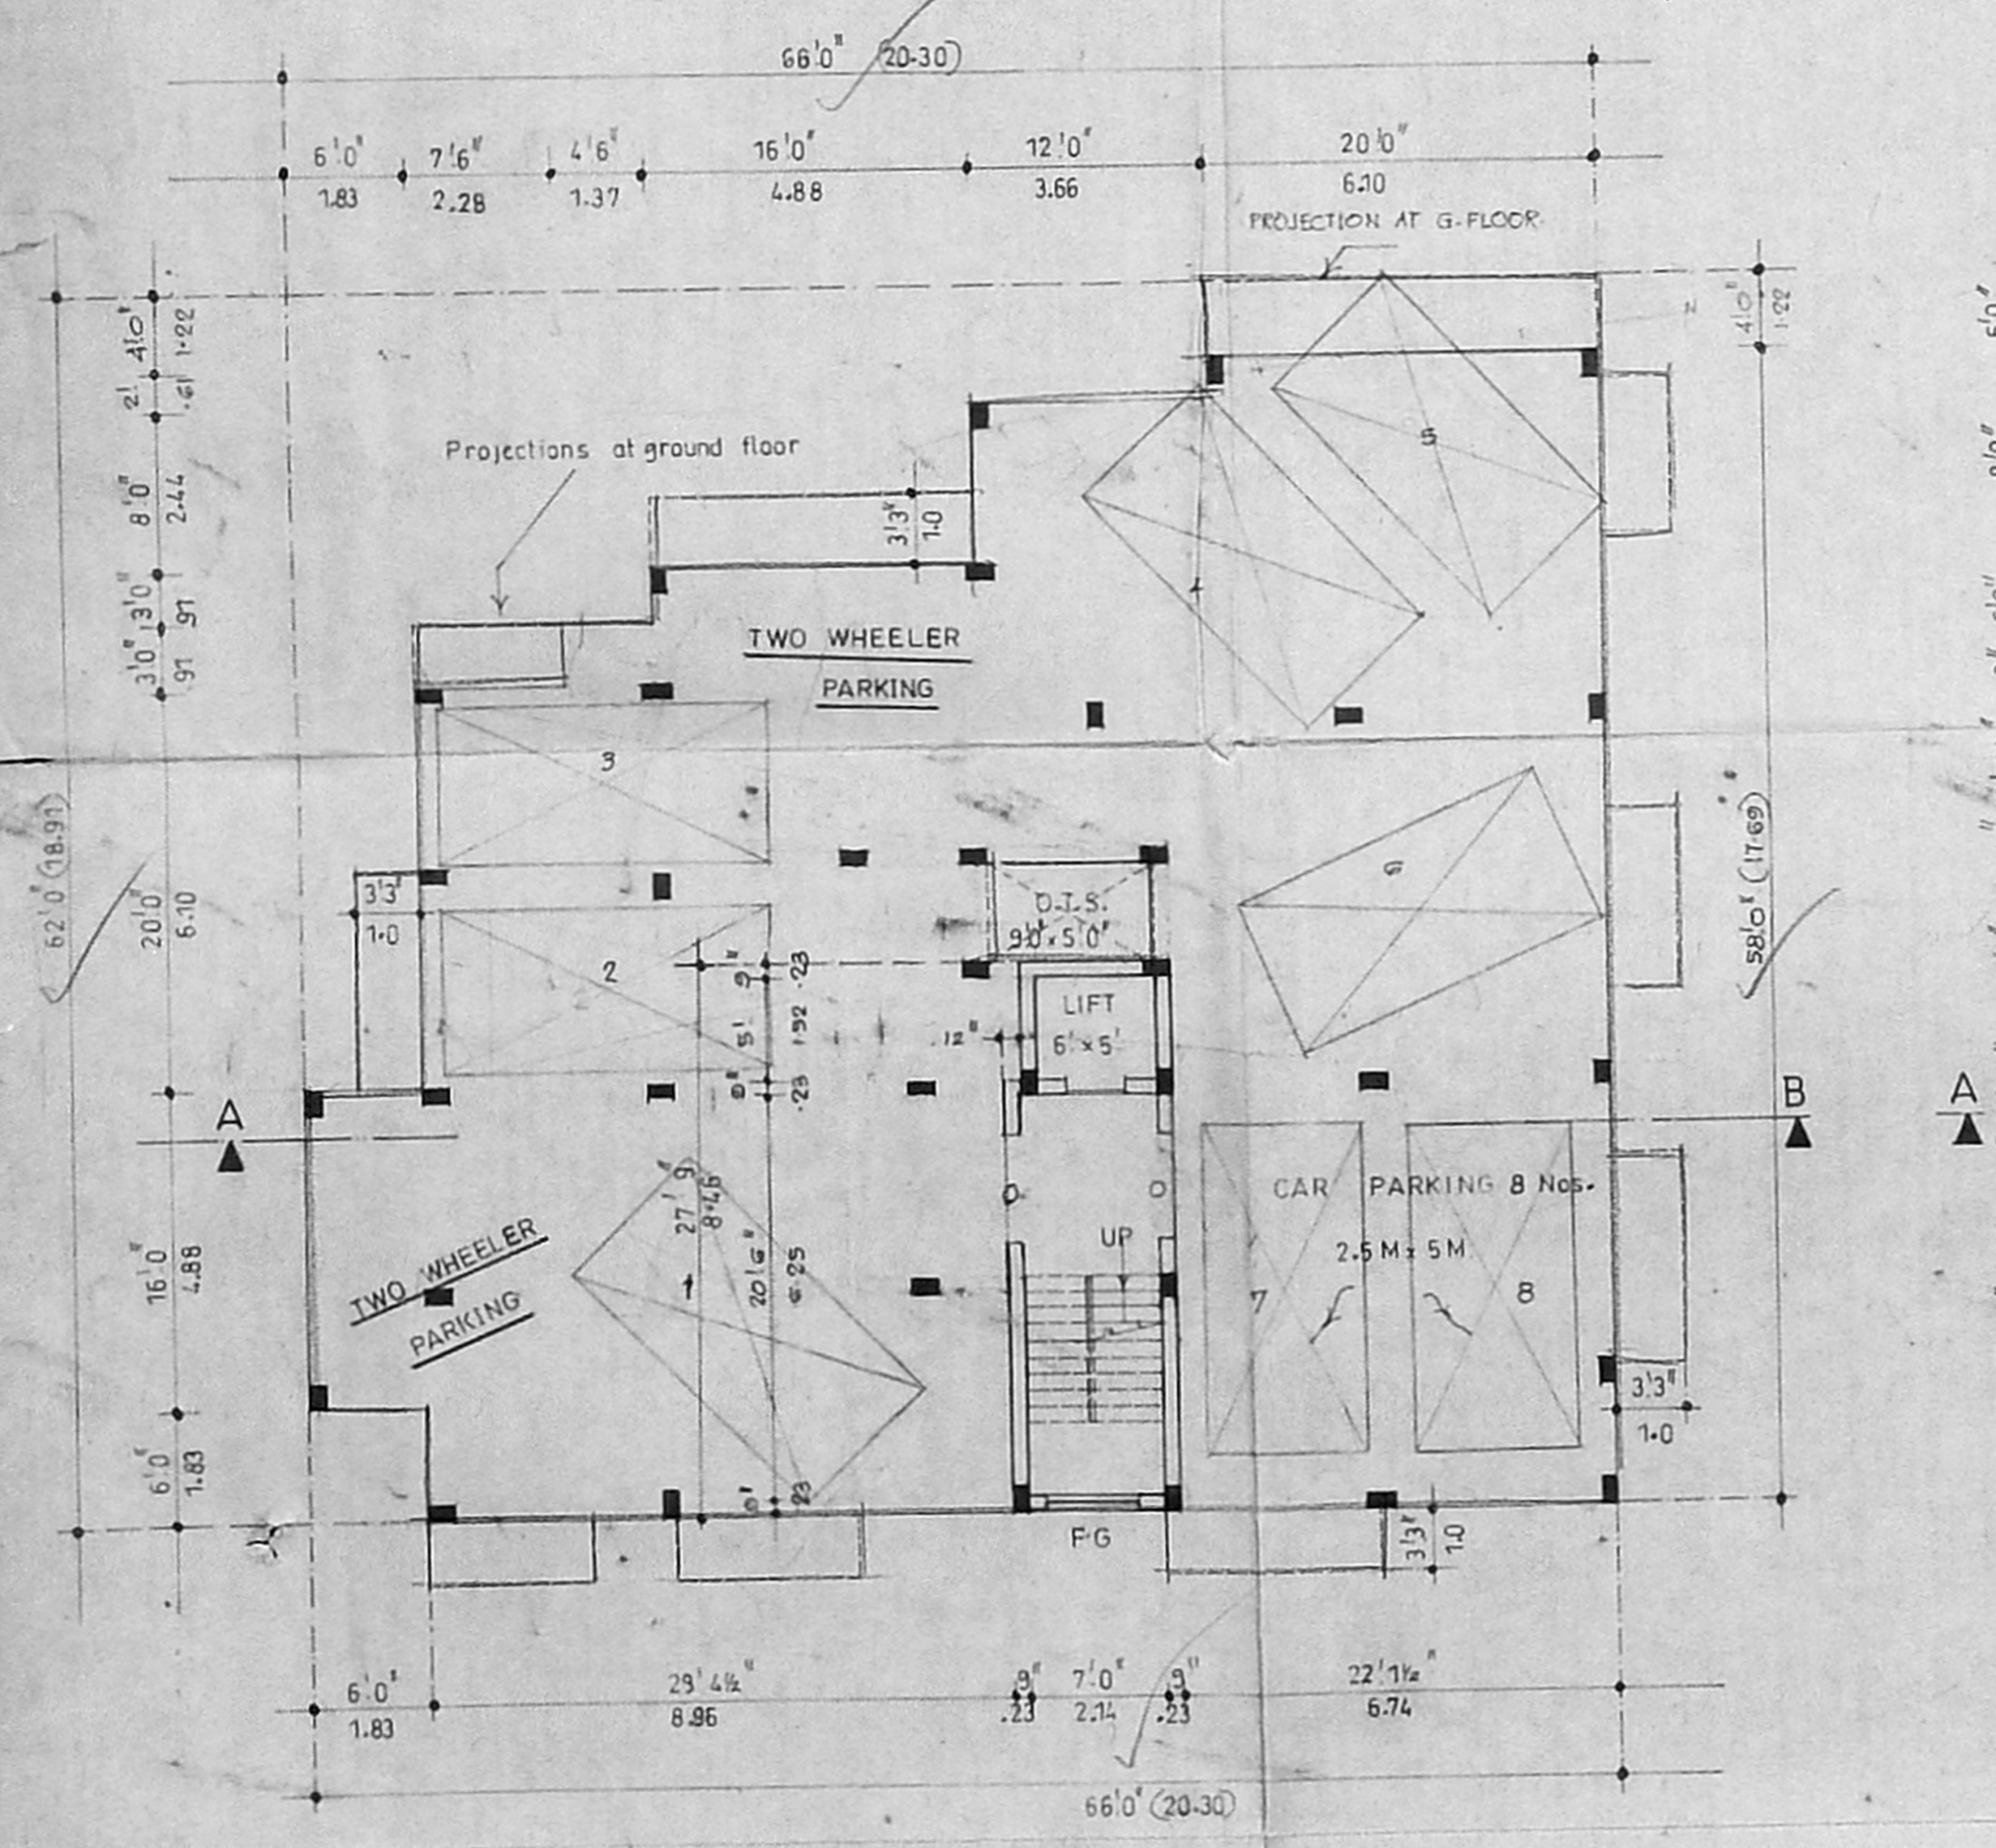

STILT FLOOR PLAN (Parking)

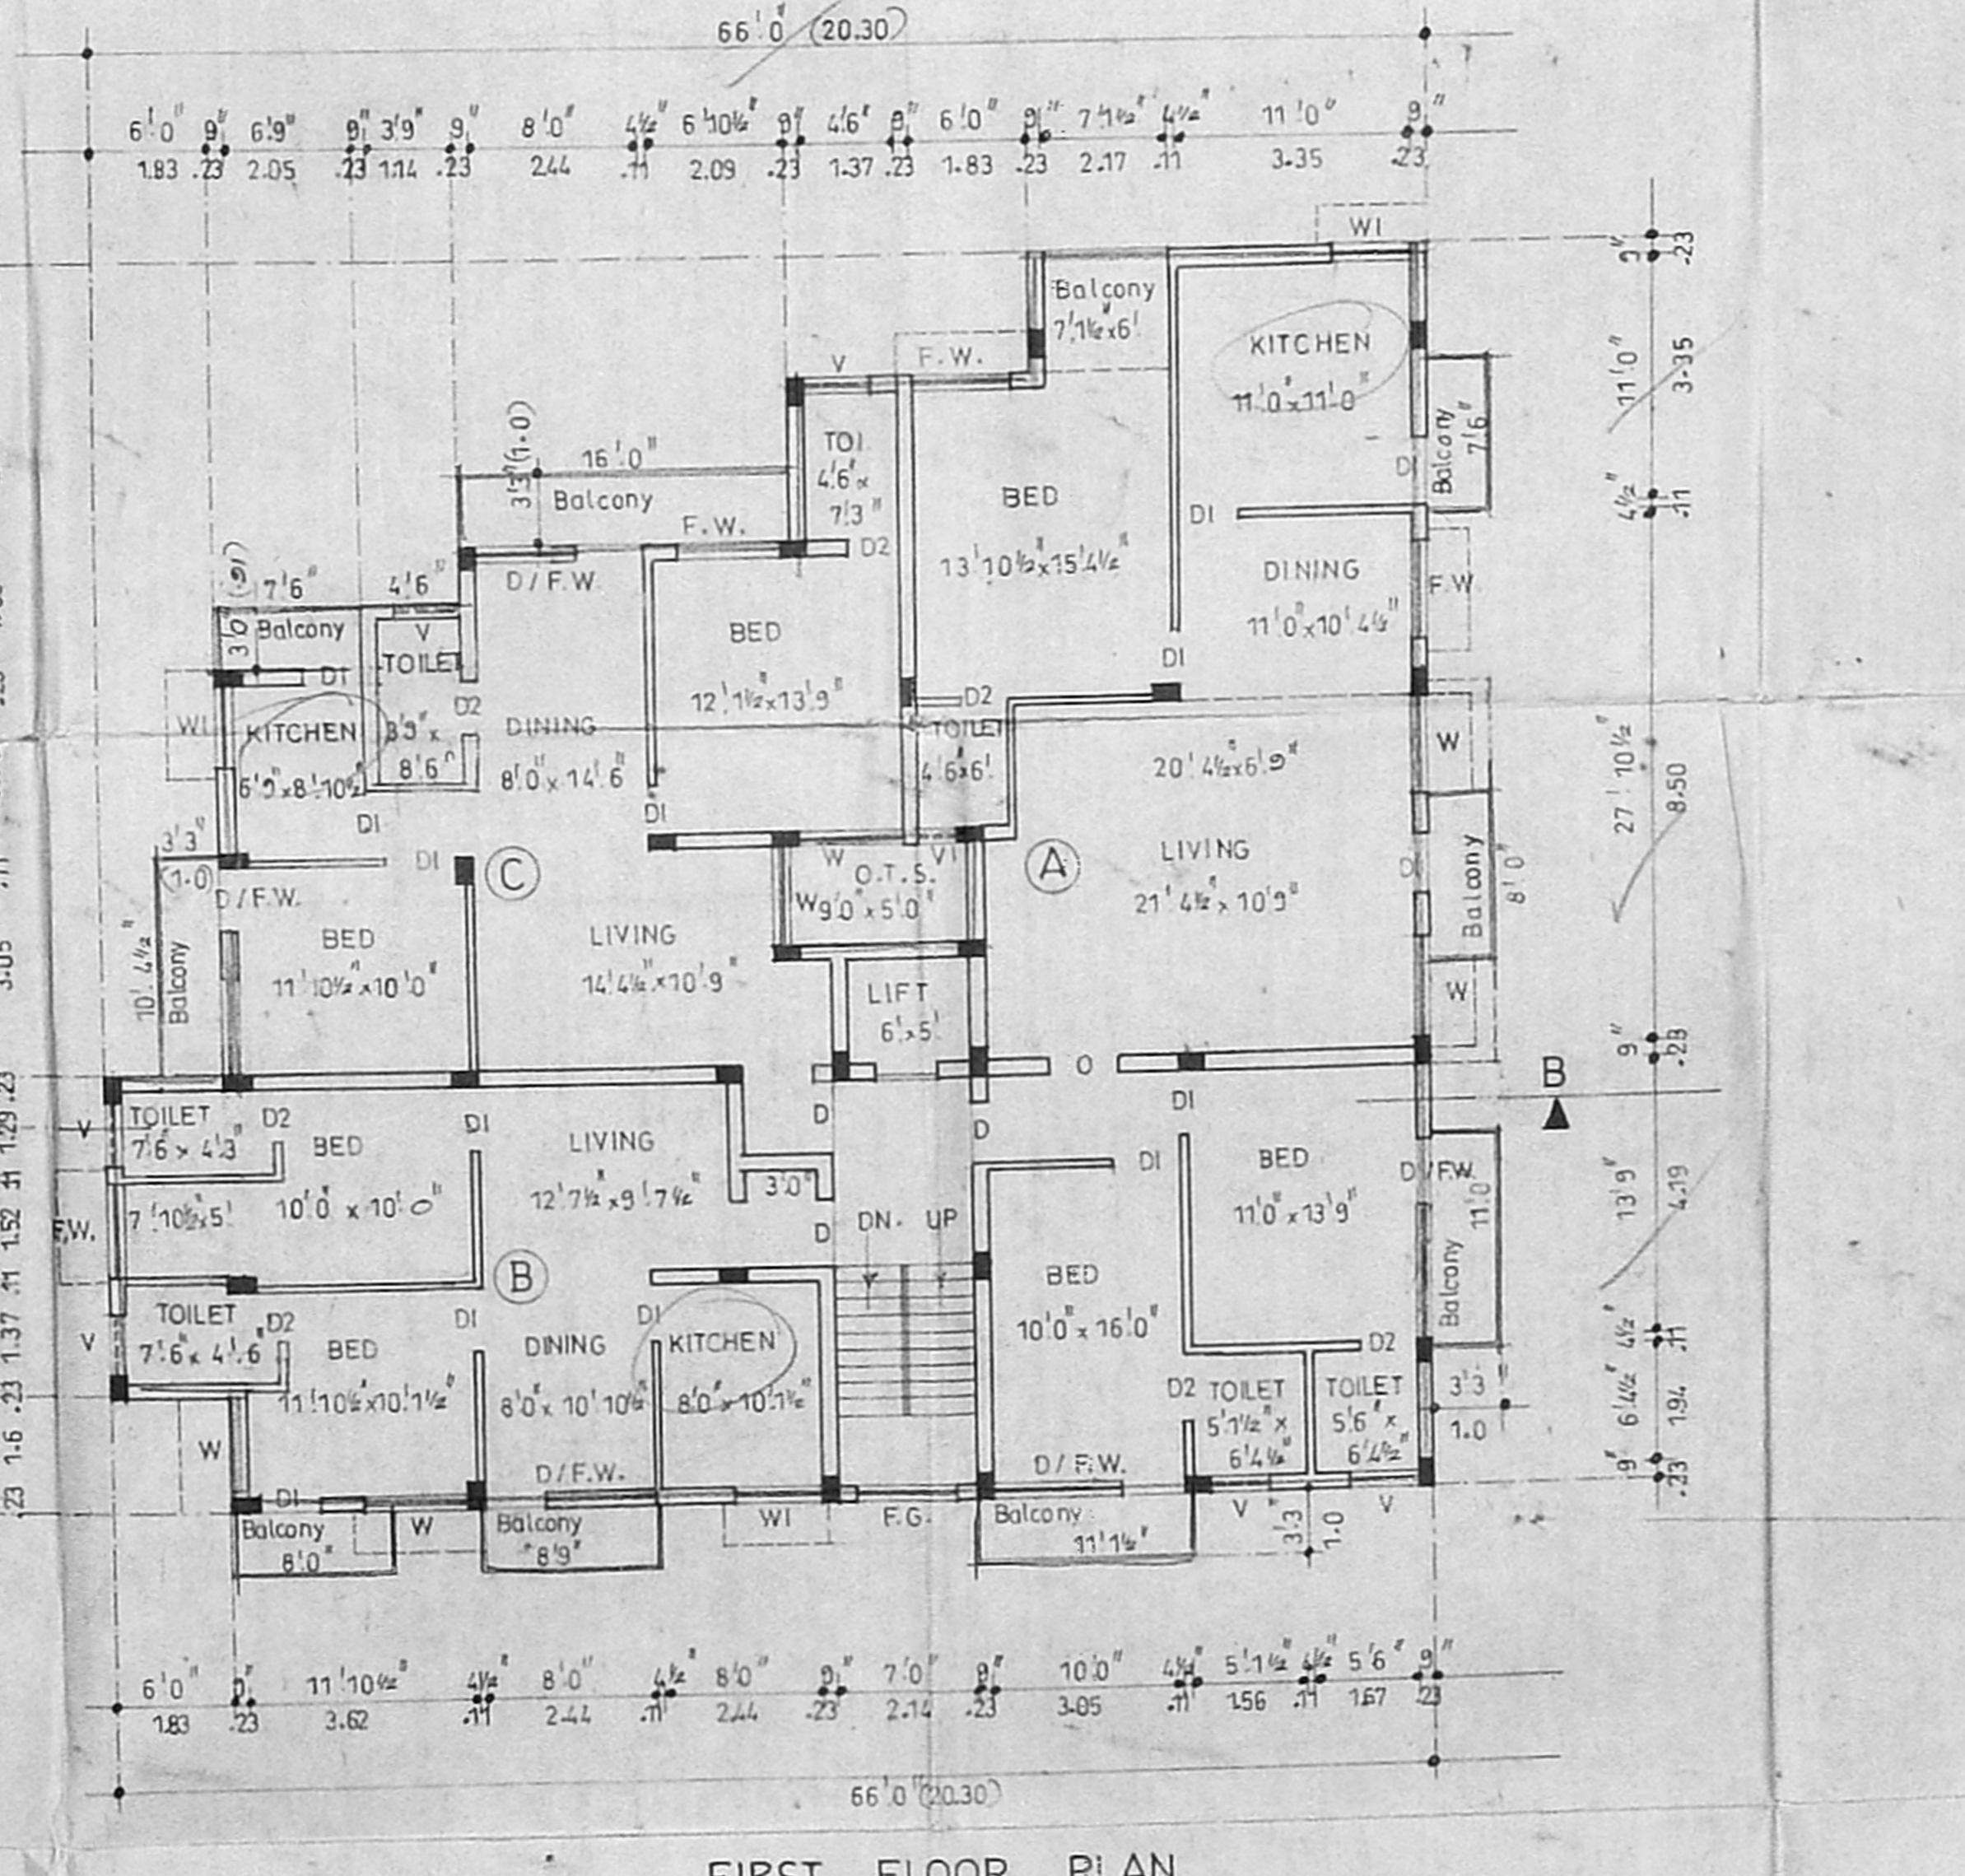

FIRST FLOOR PLAN

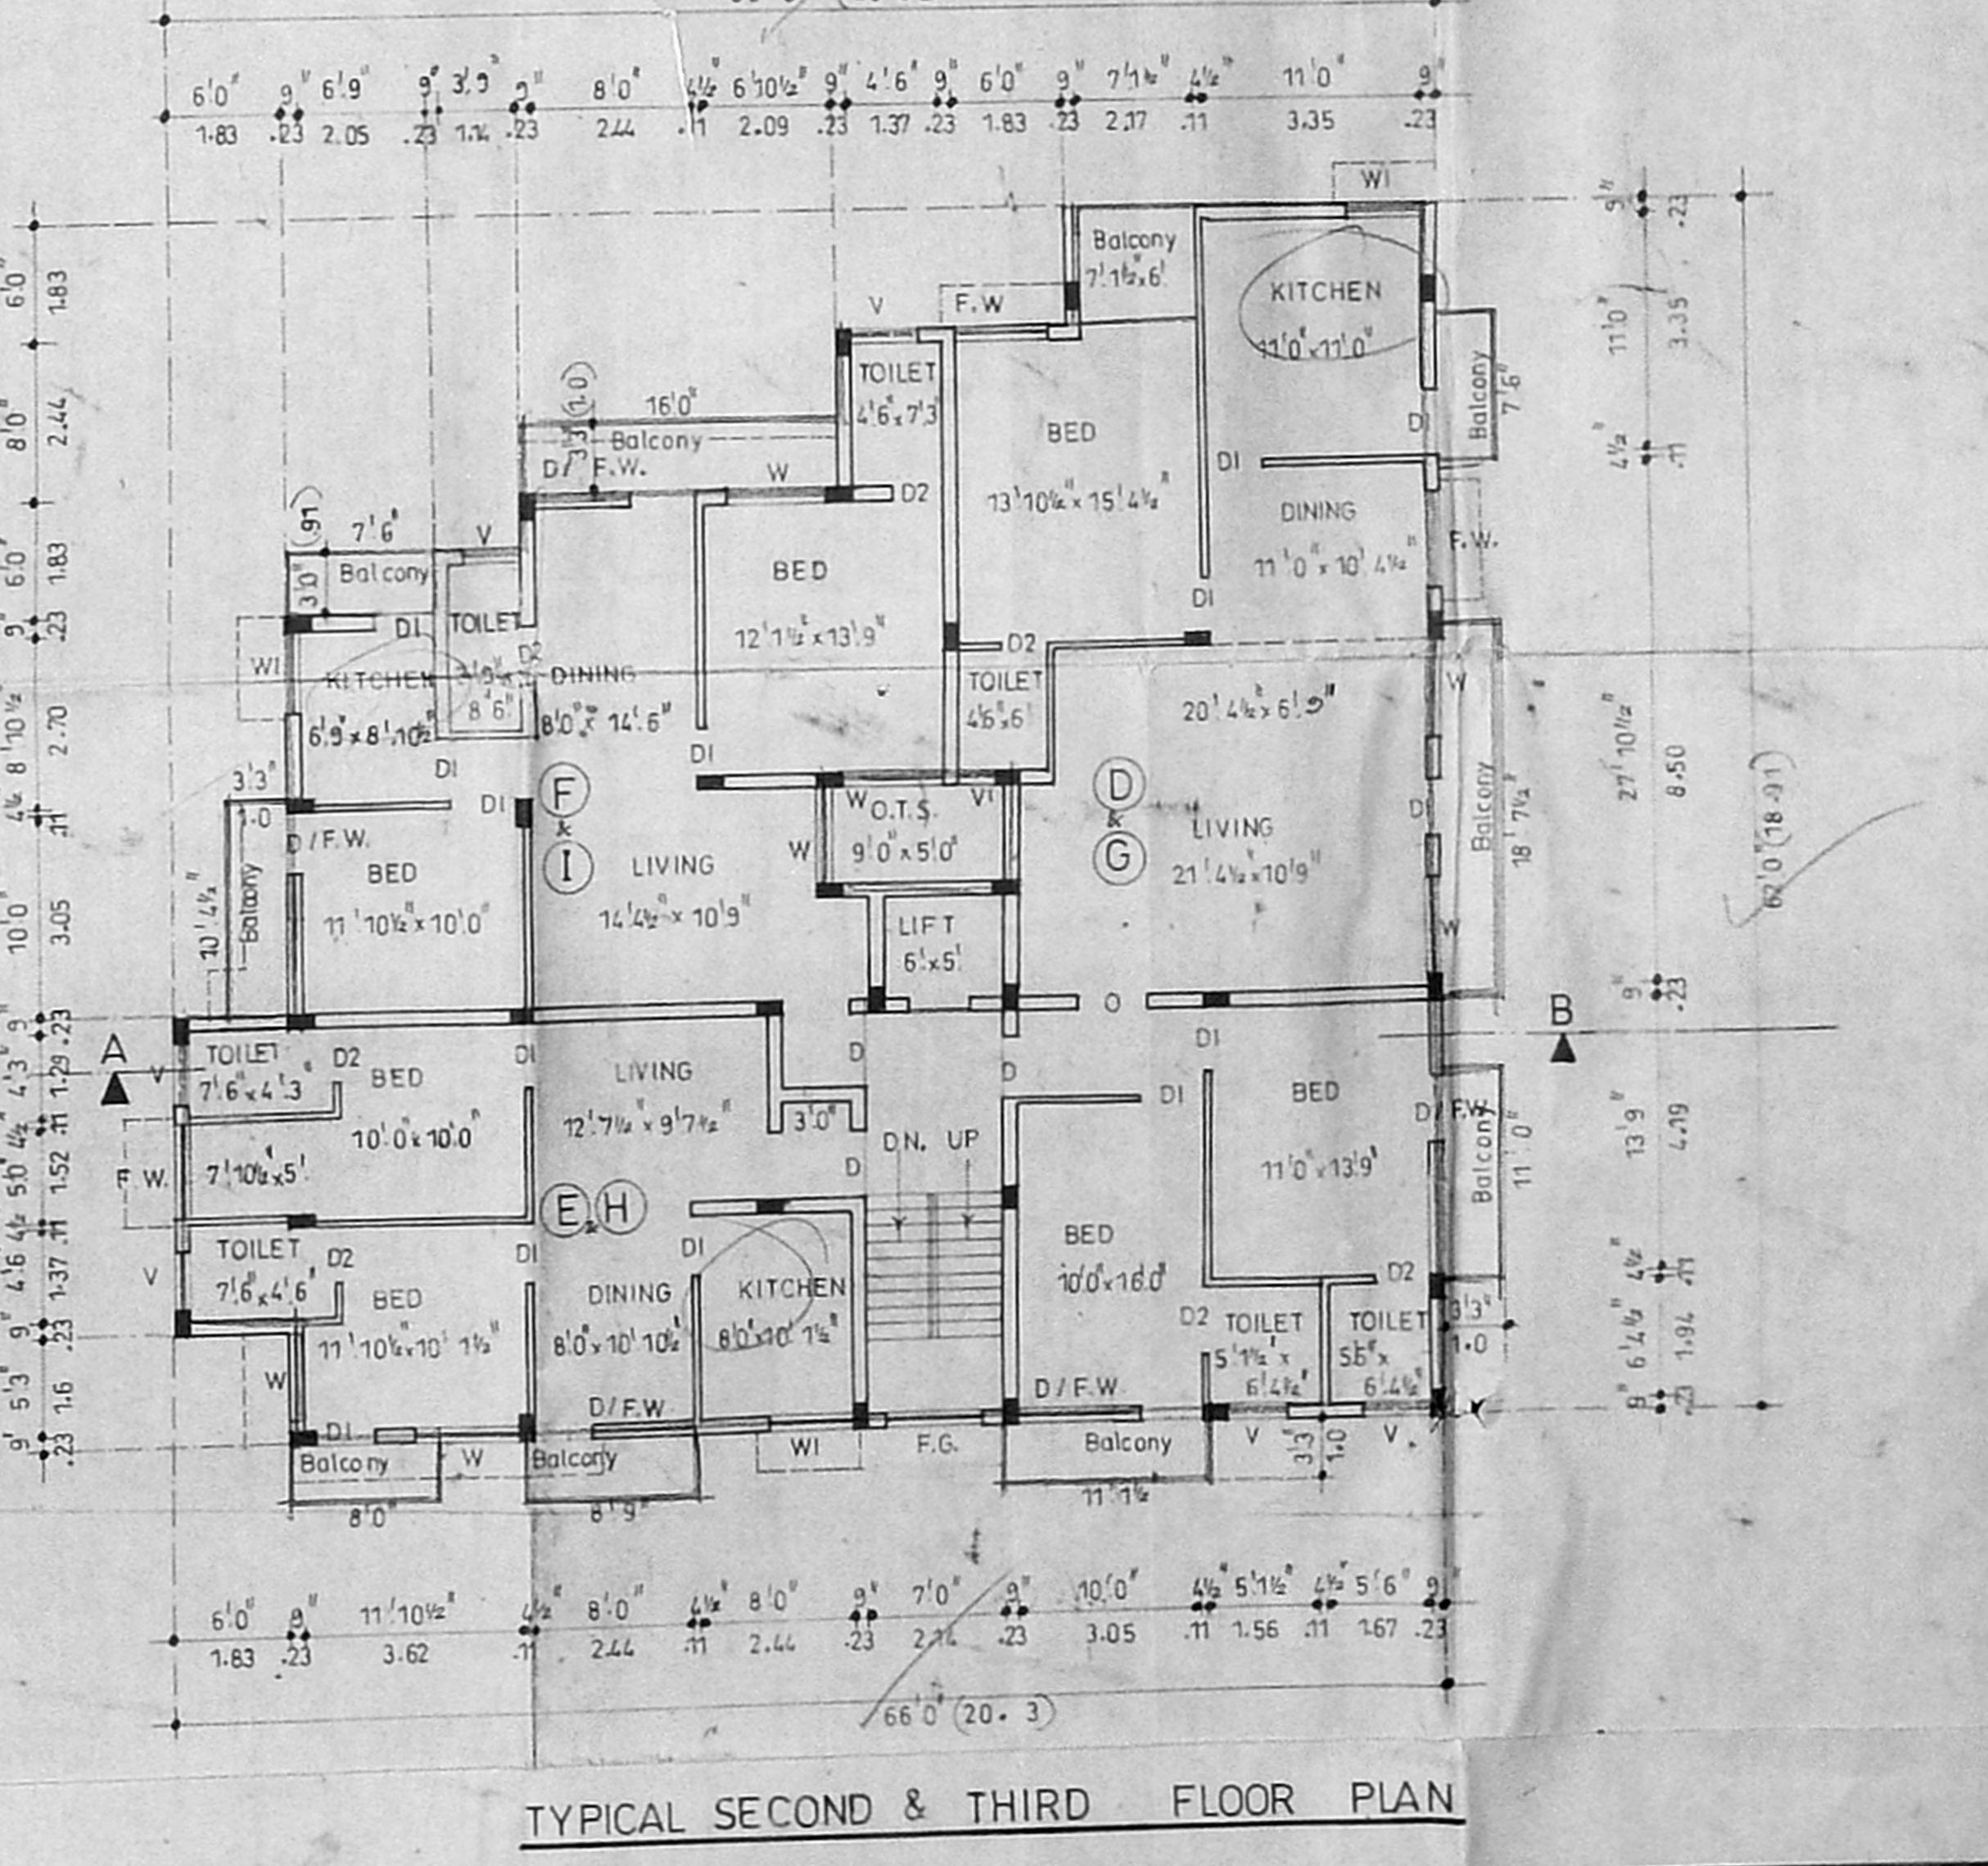


TYPICAL SECOND & THIRD FLOOR PLAN

PLAN SHOWING THE PROPOSED RESIDENTIAL FLATS BUILDING  
 AT DOOR No: 282, RS. No: 1134/1, 1135/1 & 1135/2 OF LLOYDS ROAD, ROYAPETTAH,  
 CHENNAI, ZONE:6, DIVISION:95, BLOCK No:24, MYLAPORE VILLAGE.

Area detail		SFT.		SQM.	
SITE EXTENT	- 8622.00	870.98	80.98	160.00	148.01
STILT FLOOR AREA	- 296.00	21.95	2.02	78.50	72.92
FIRST FLOOR AREA	- 3533.00	328.21	30.21	956.00	88.81
SECOND FLOOR AREA	- 3568.00	331.46	30.76	1039.00	95.76
THIRD FLOOR AREA	- 3568.00	331.46	30.76	785.00	72.82
FOURTH FLOOR AREA	- 1861.00	172.88	15.98	956.00	88.81
TOTAL FLOOR AREA	- 12760.00	1185.40	109.74	3260.00	300.11
COVERAGE	- 14.7%				
F.S.I.	- 1.47%				

Reference	
F.G.	FIXED GLAZING 4"6" WIDE
D	DOOR 3'3" x 7'0" (1.00 x 2.12)
D1	DOOR 3'0" x 7'0" (0.91 x 2.12)
D2	DOOR 2'6" x 7'0" (0.76 x 2.12)
W	WINDOW 5'0" x 4'0" (1.52 x 1.22)
W1	WINDOW 4'0" x 4'0" (1.22 x 1.22)
V	VENTILATOR 3'0" x 2'0" (0.91 x 0.61)
V1	VENTILATOR 2'6" x 2'0" (0.76 x 0.61)
VI	FRENCH WINDOW 5'0" x 7'0" (1.52 x 2.12)
D/E/W	DOOR CUM FRENCH WINDOW 5'0" x 7'0" (1.52 x 2.12)

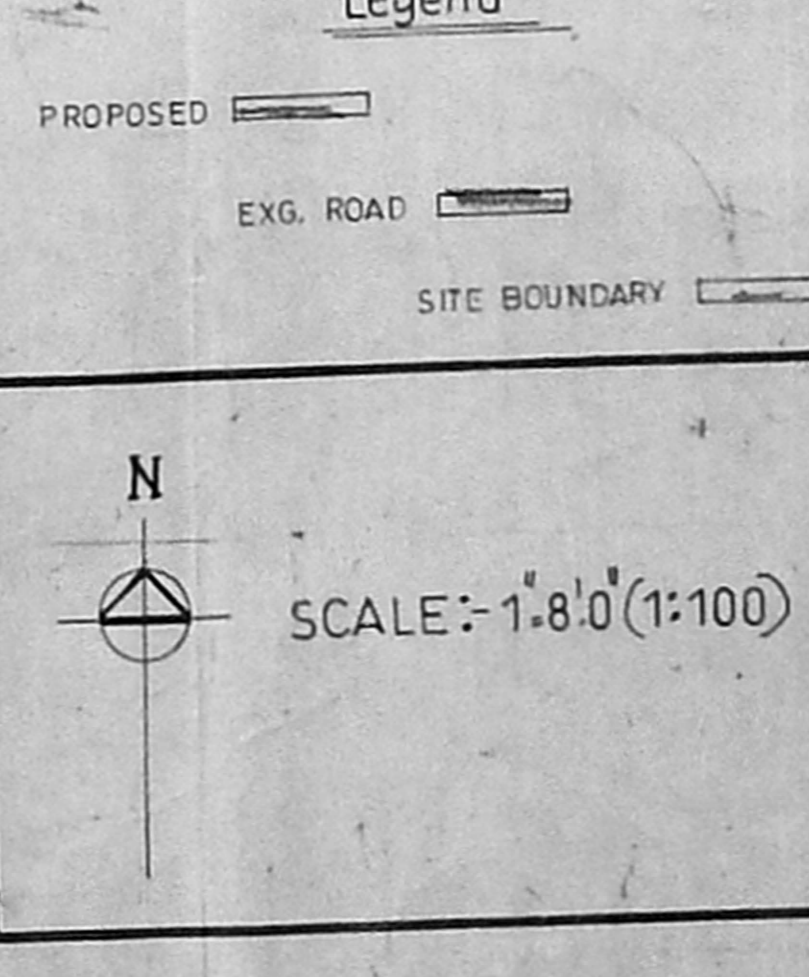

Owner: *[Signature]*  
 Licensed surveyor: *[Signature]*  
 S. ATHYAMANI, B.E.  
 No. 113, 114, 115, 1000.