



PROPOSED RESIDENTIAL  
 FLATS AT PLOT NO-110, DOOR  
 NO-31, III MAIN ROAD,  
 KASTURBA NAGAR, T.S.NO-78,  
 BLOCK NO-29, KOTTUR DIVISION,  
 ADYAR, CHENNAI-20.


CMDA (B) / No. /  
 C.No. 29/27602/2000

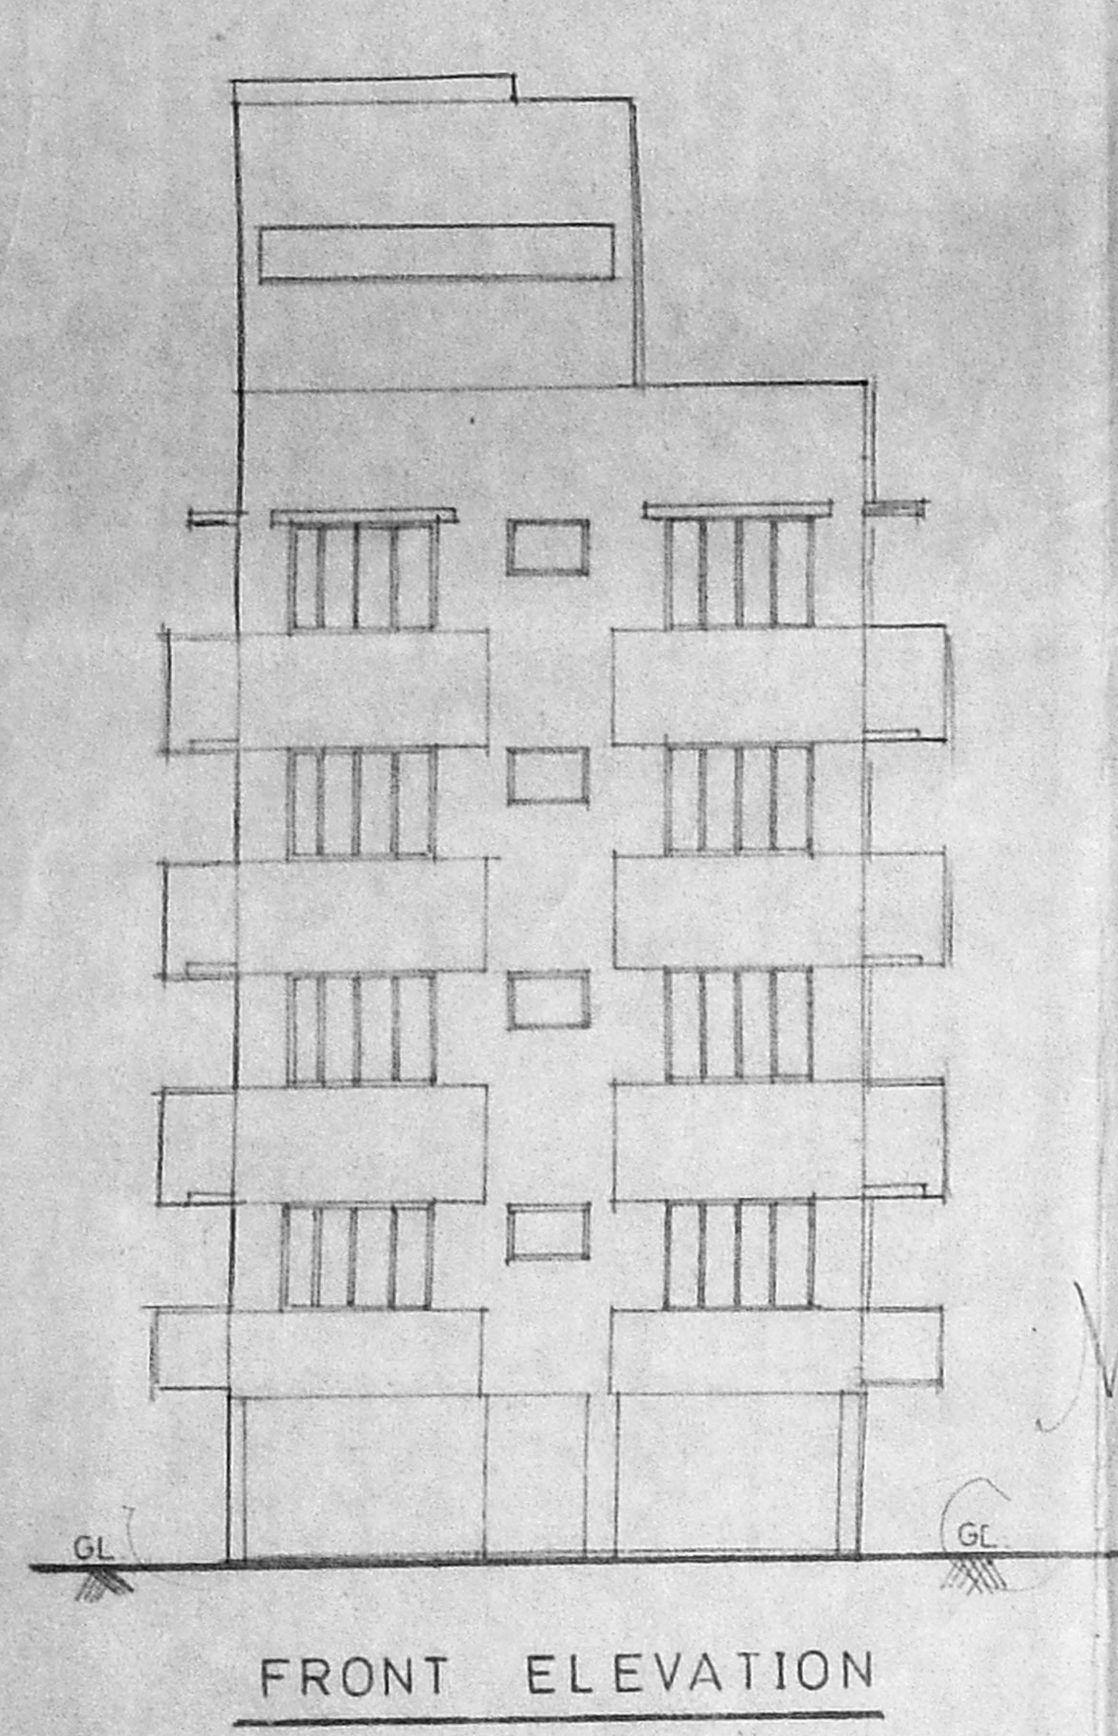


FRONT ELEVATION

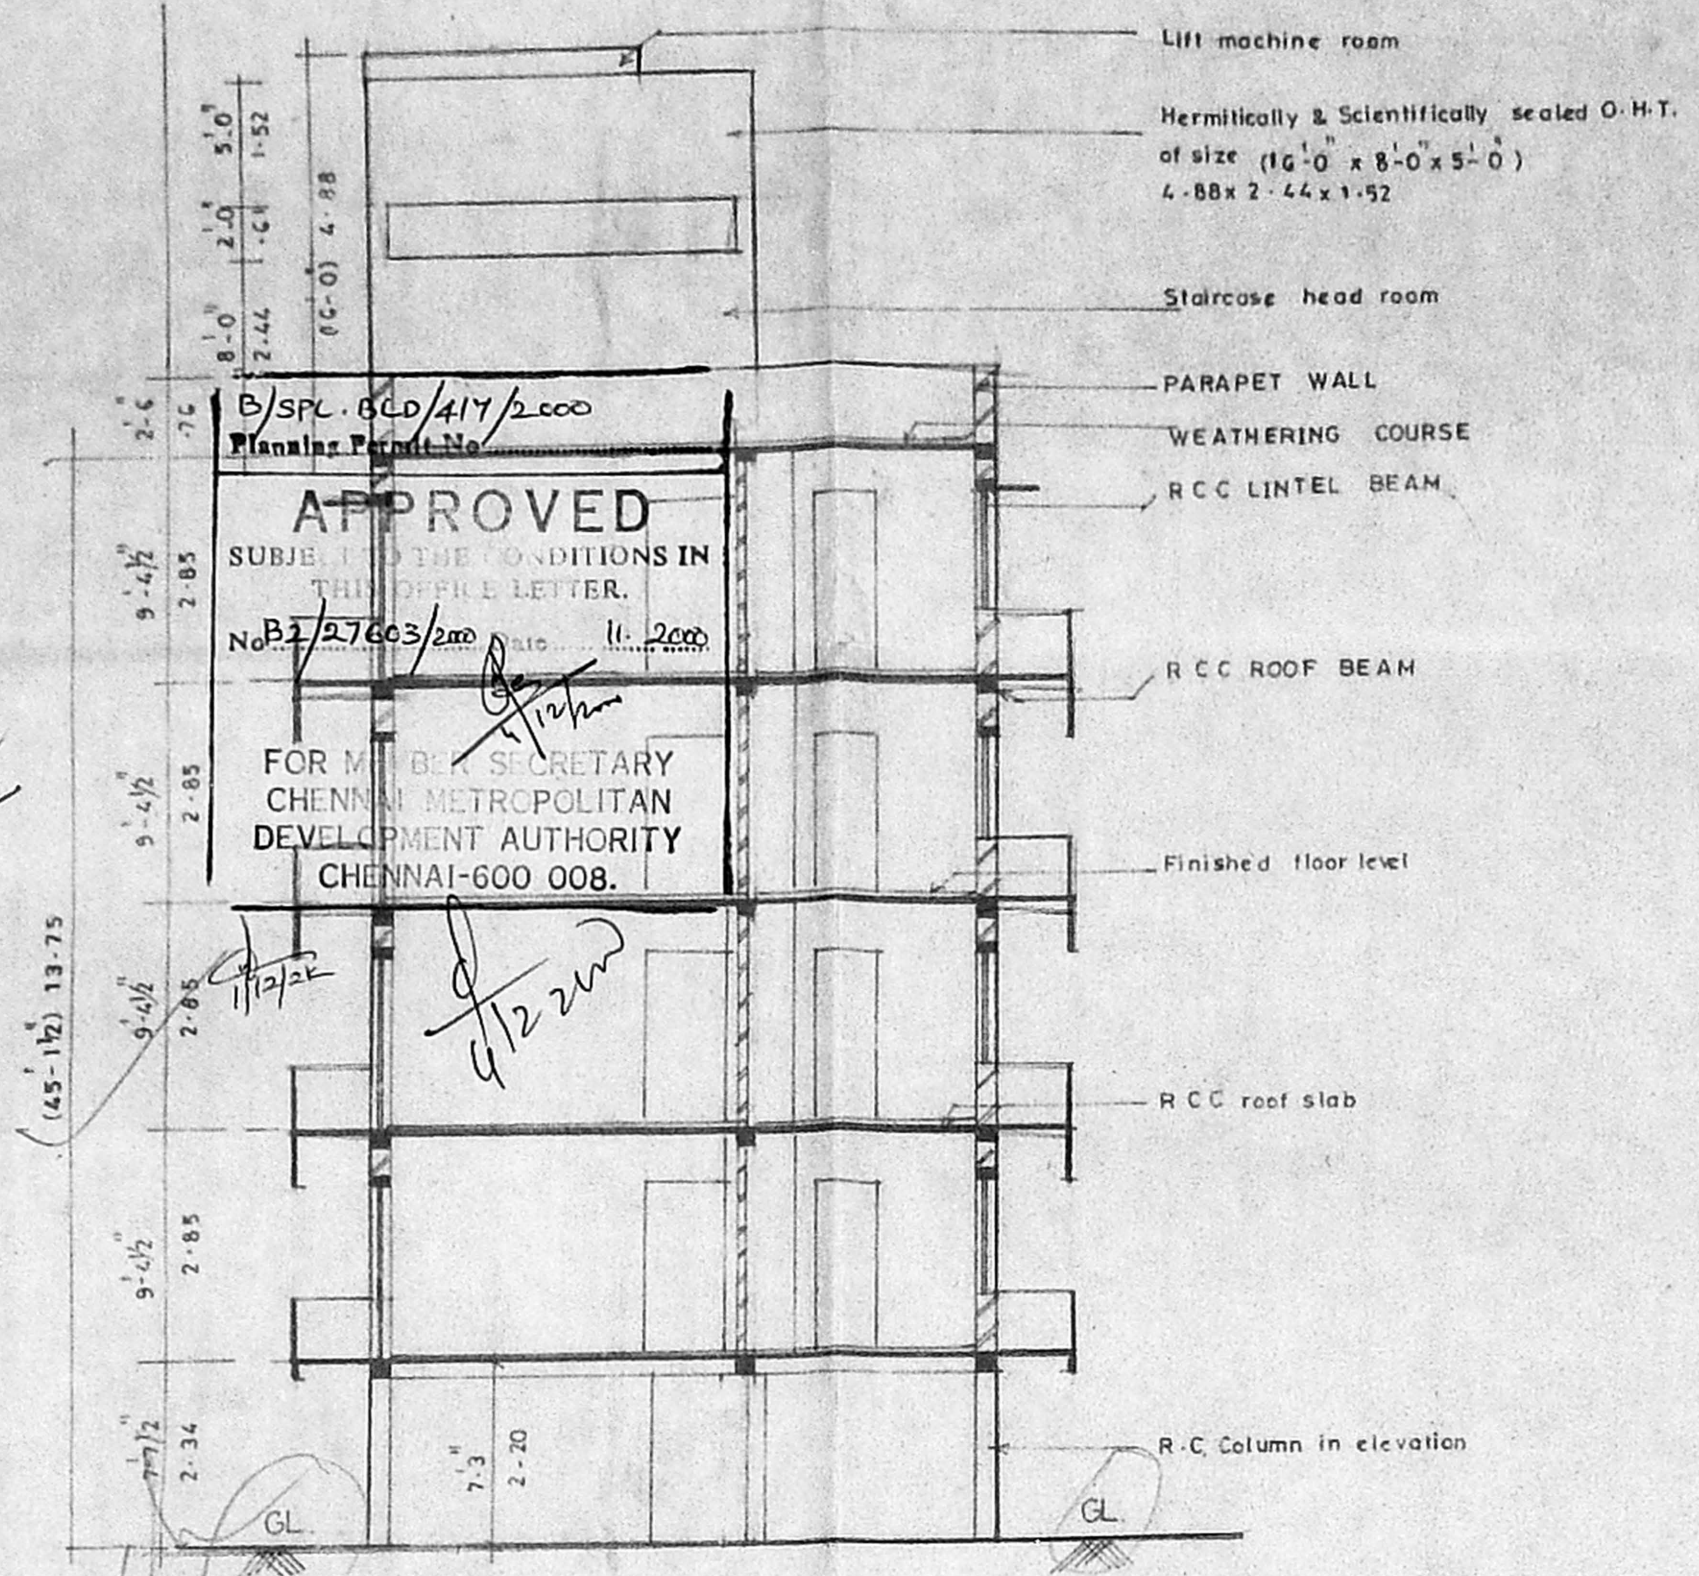


SECTION X-X

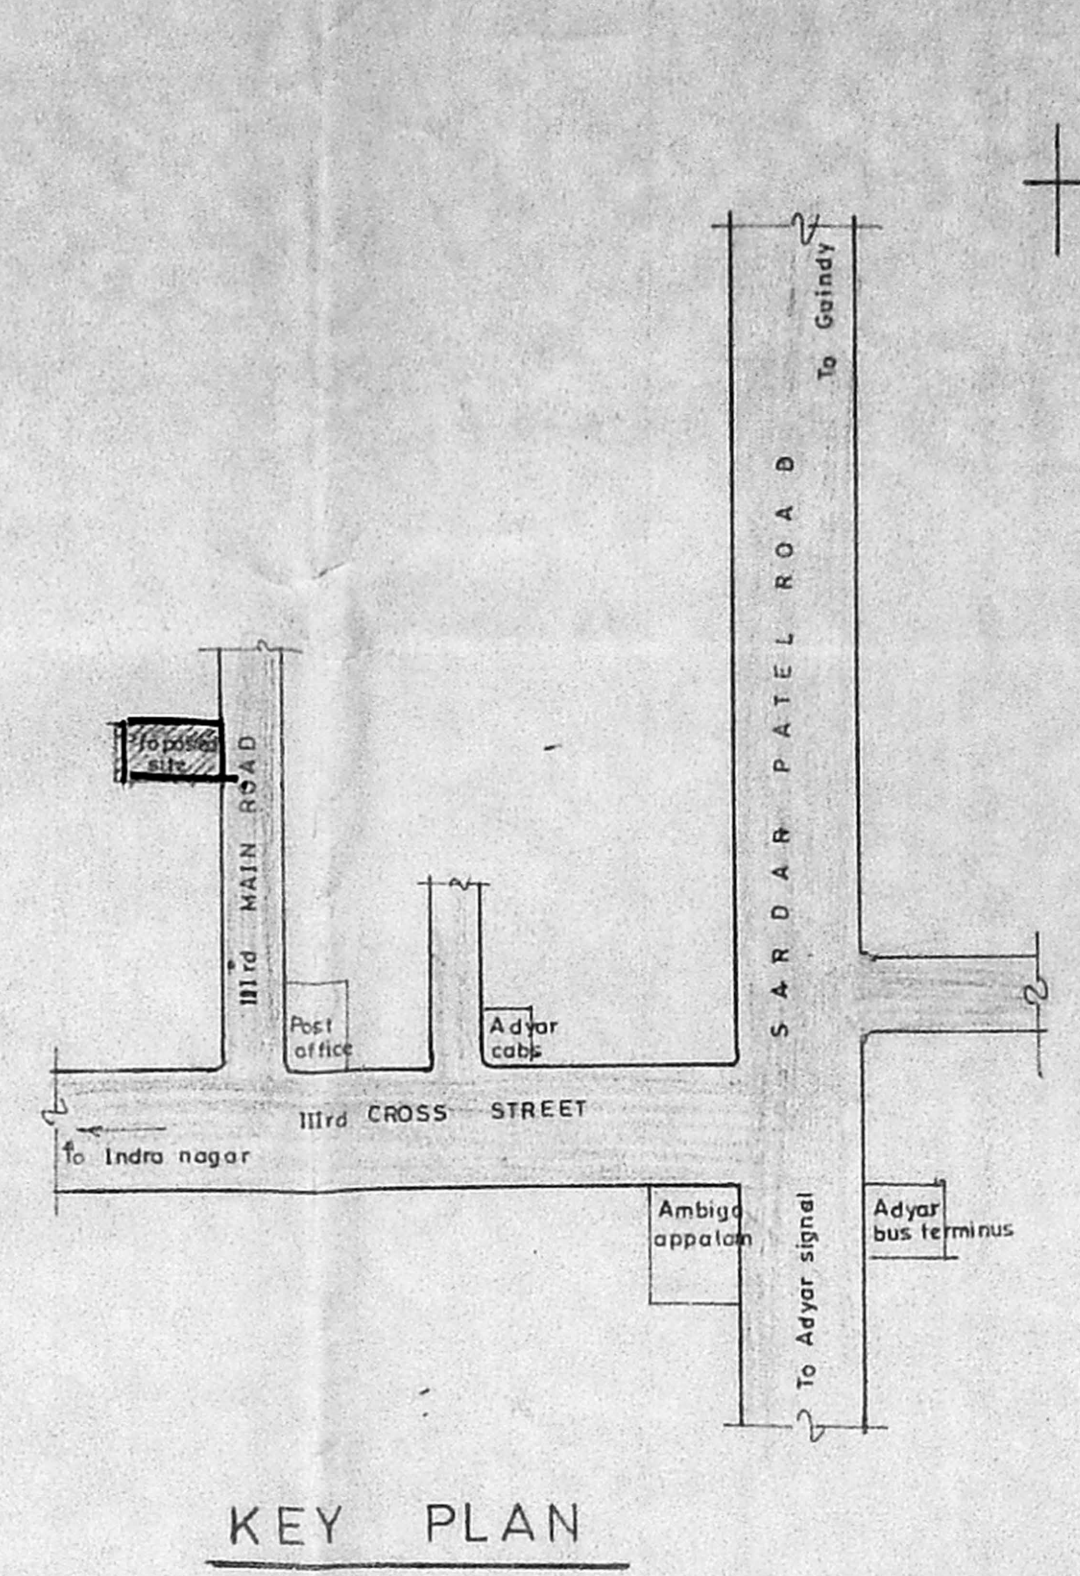


KEY PLAN

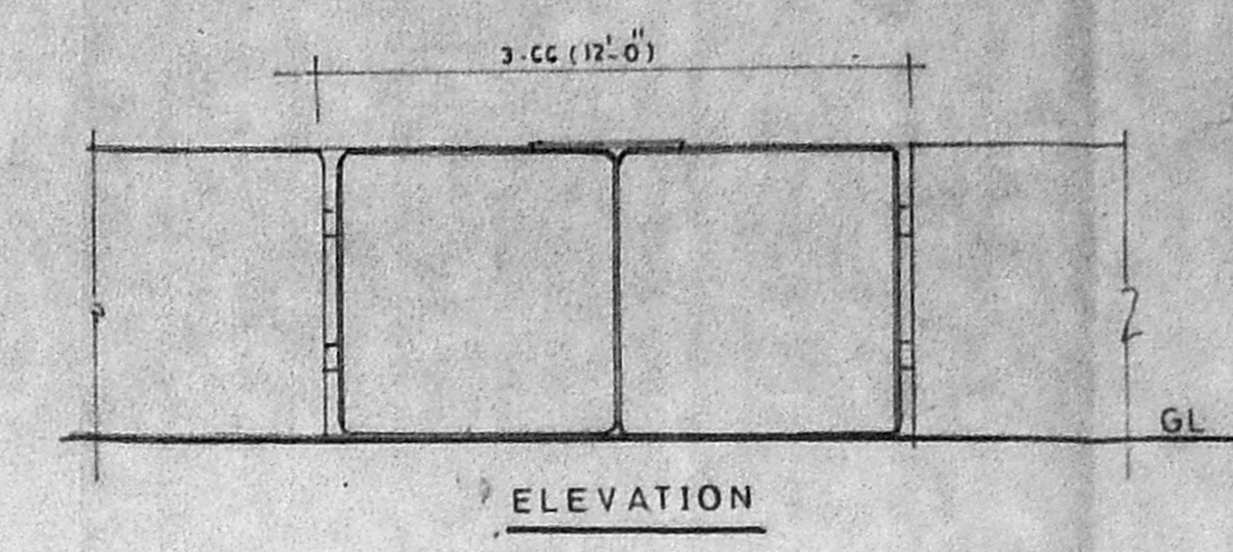


ELEVATION

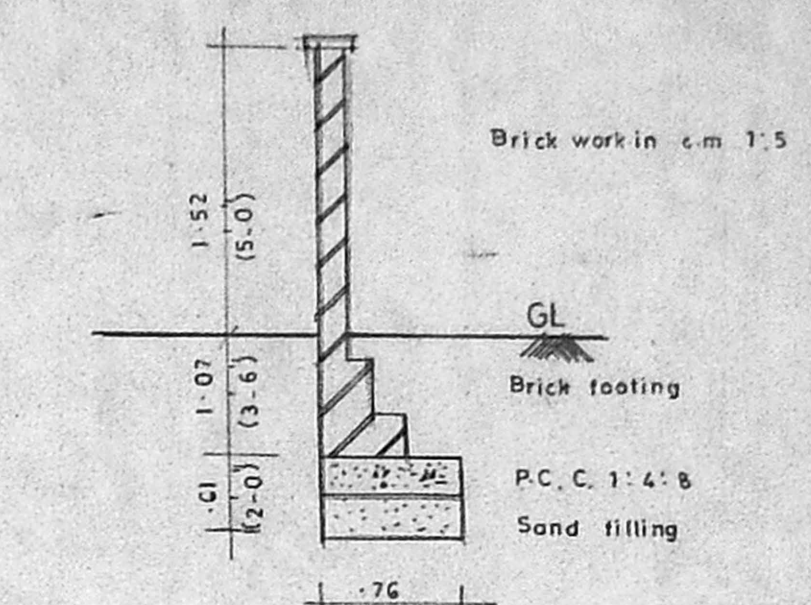


SECTION GATE & COMPOUND WALL

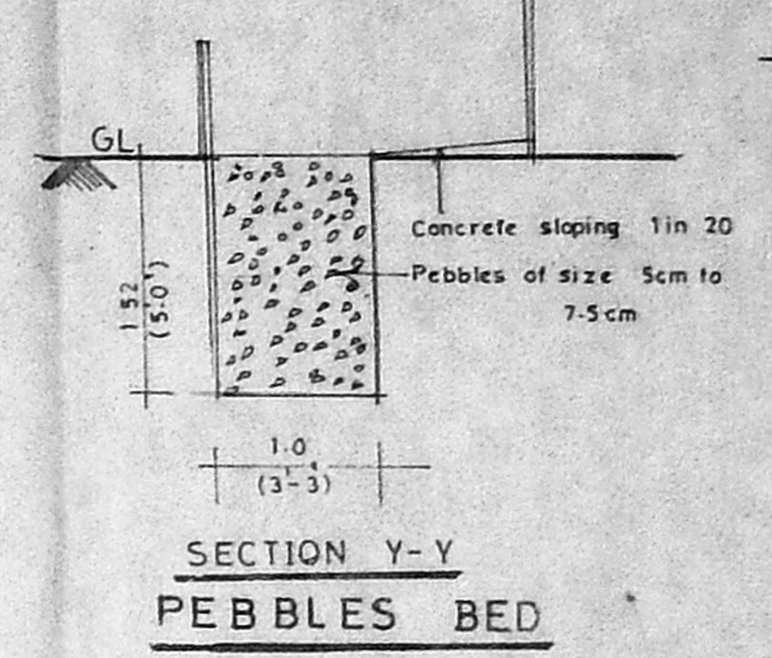


SECTION Y-Y PEBBLES BED

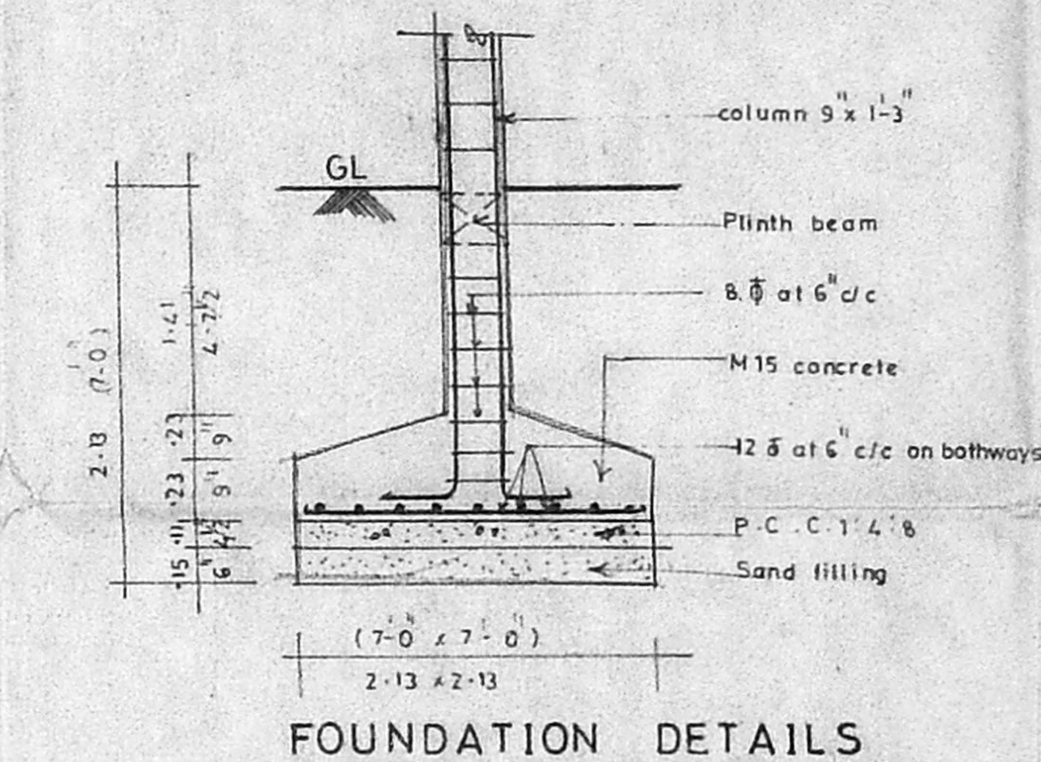

FOUNDATION DETAILS

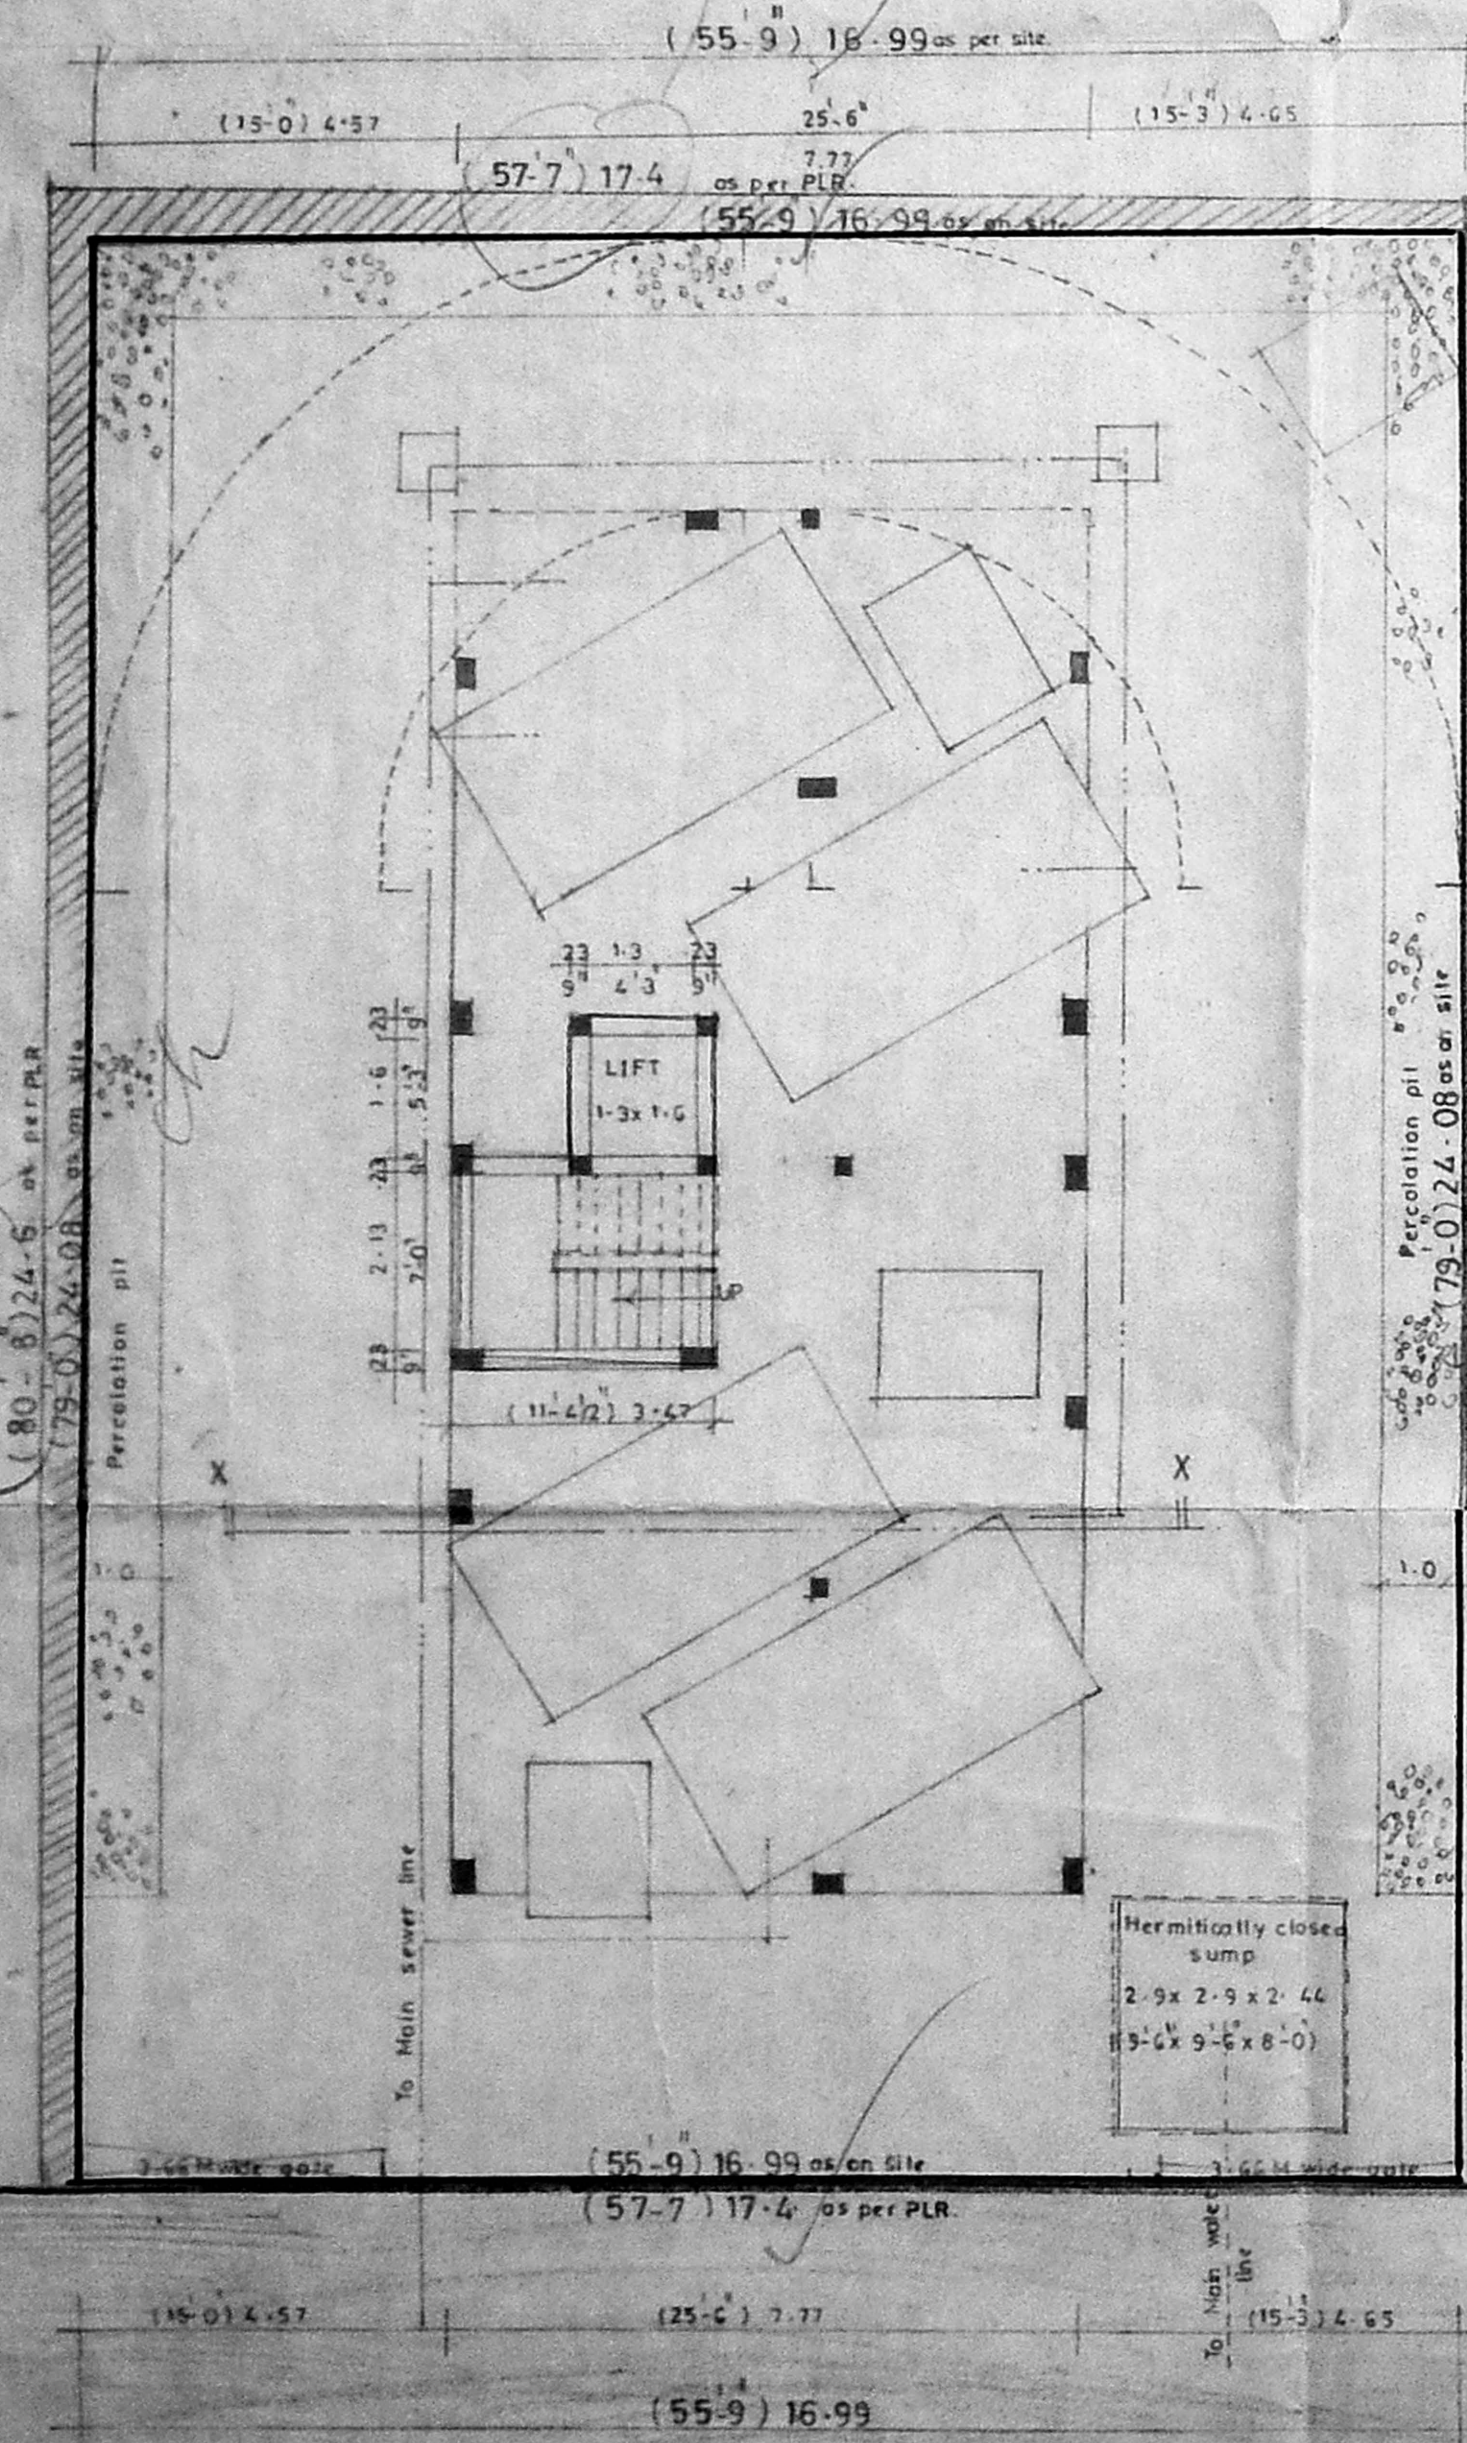


SITE CUM STILT FLOOR PLAN

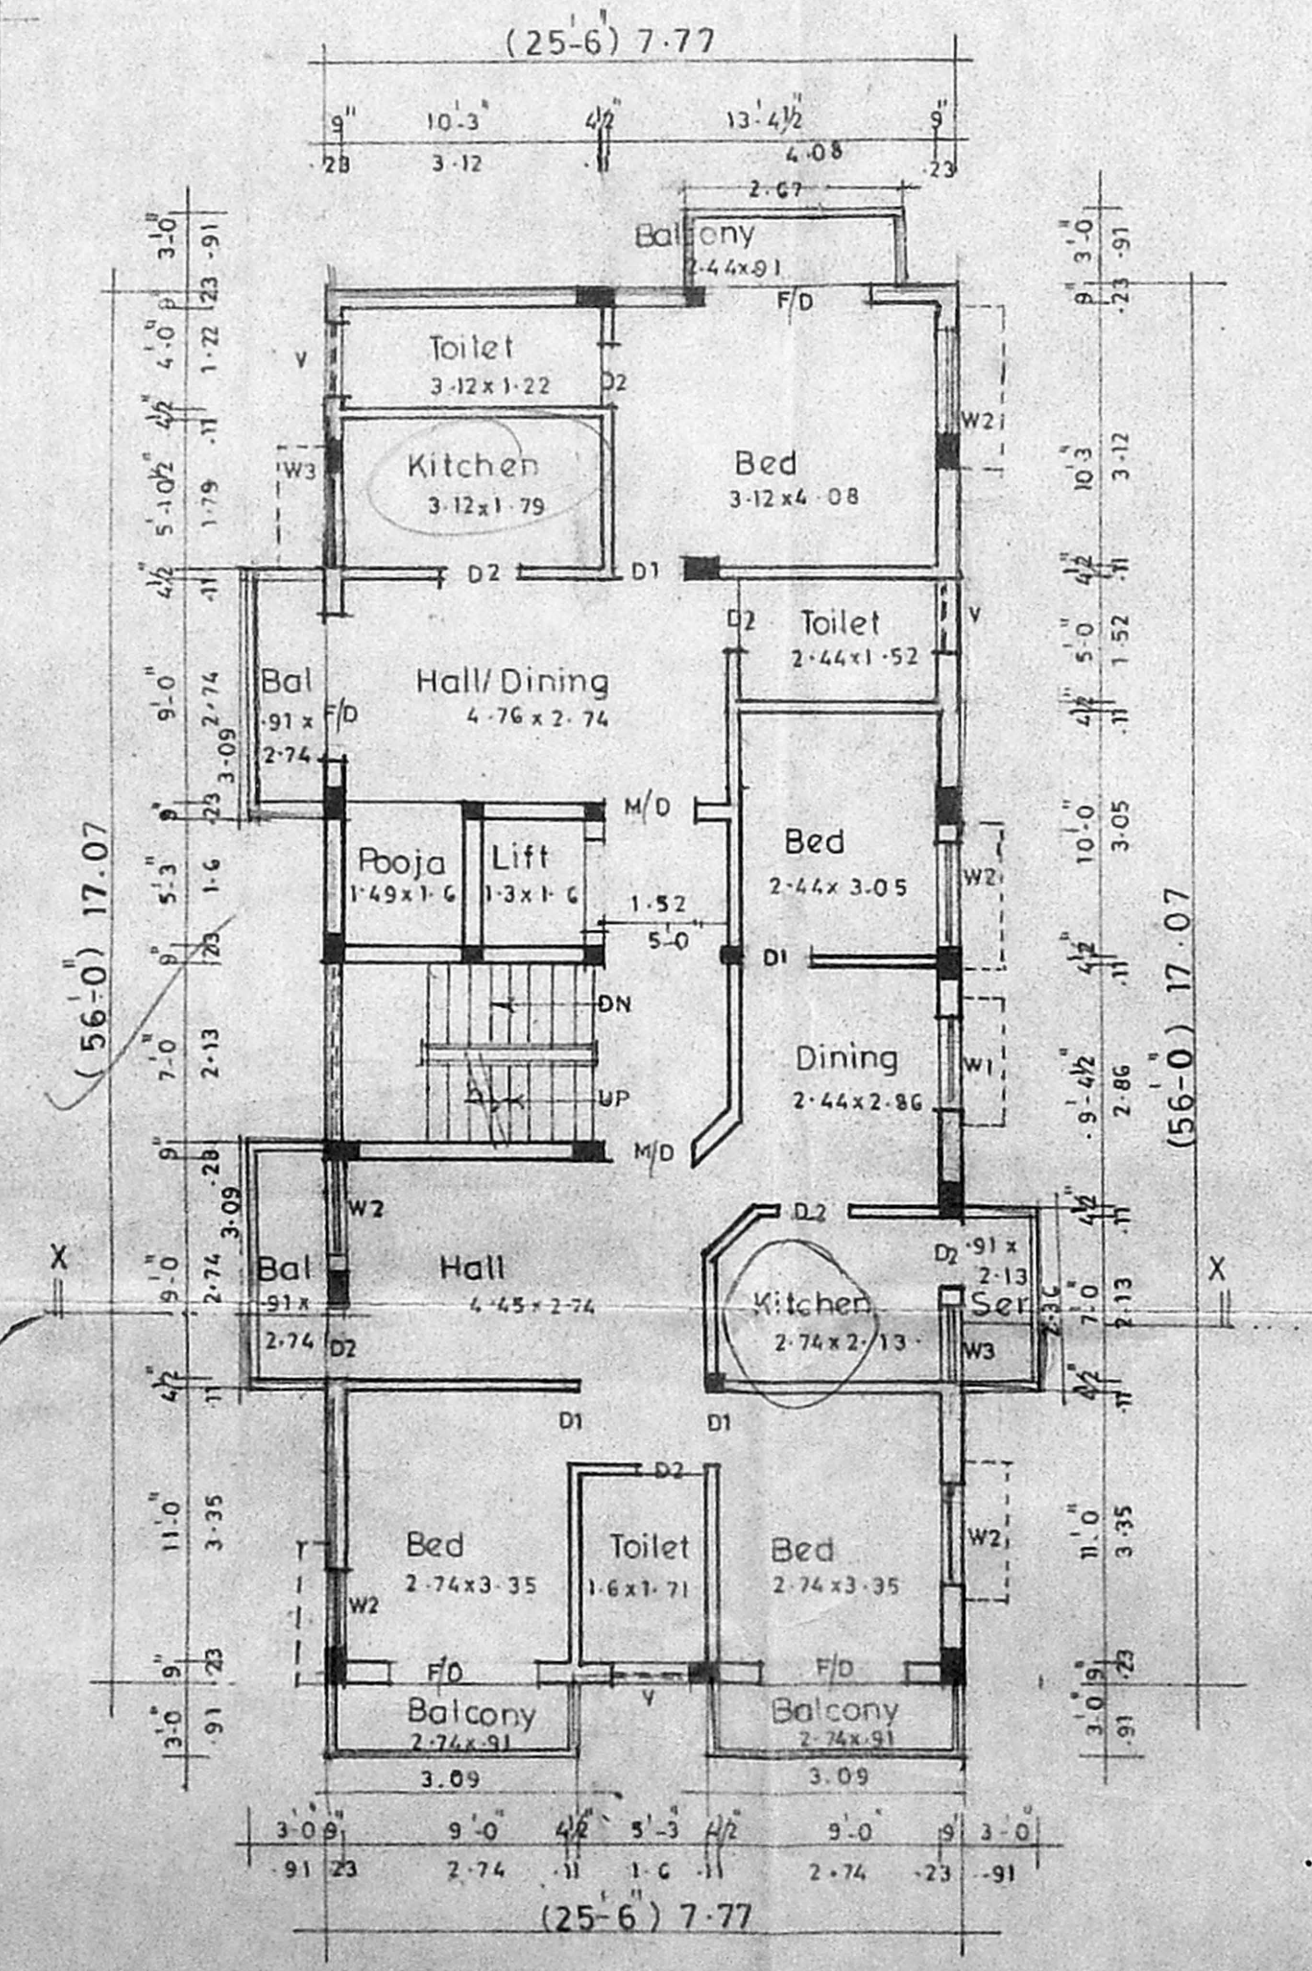


TYPICAL FLOOR PLAN

(First, Second, Third & Fourth)


2 2 2 2 = 8 du

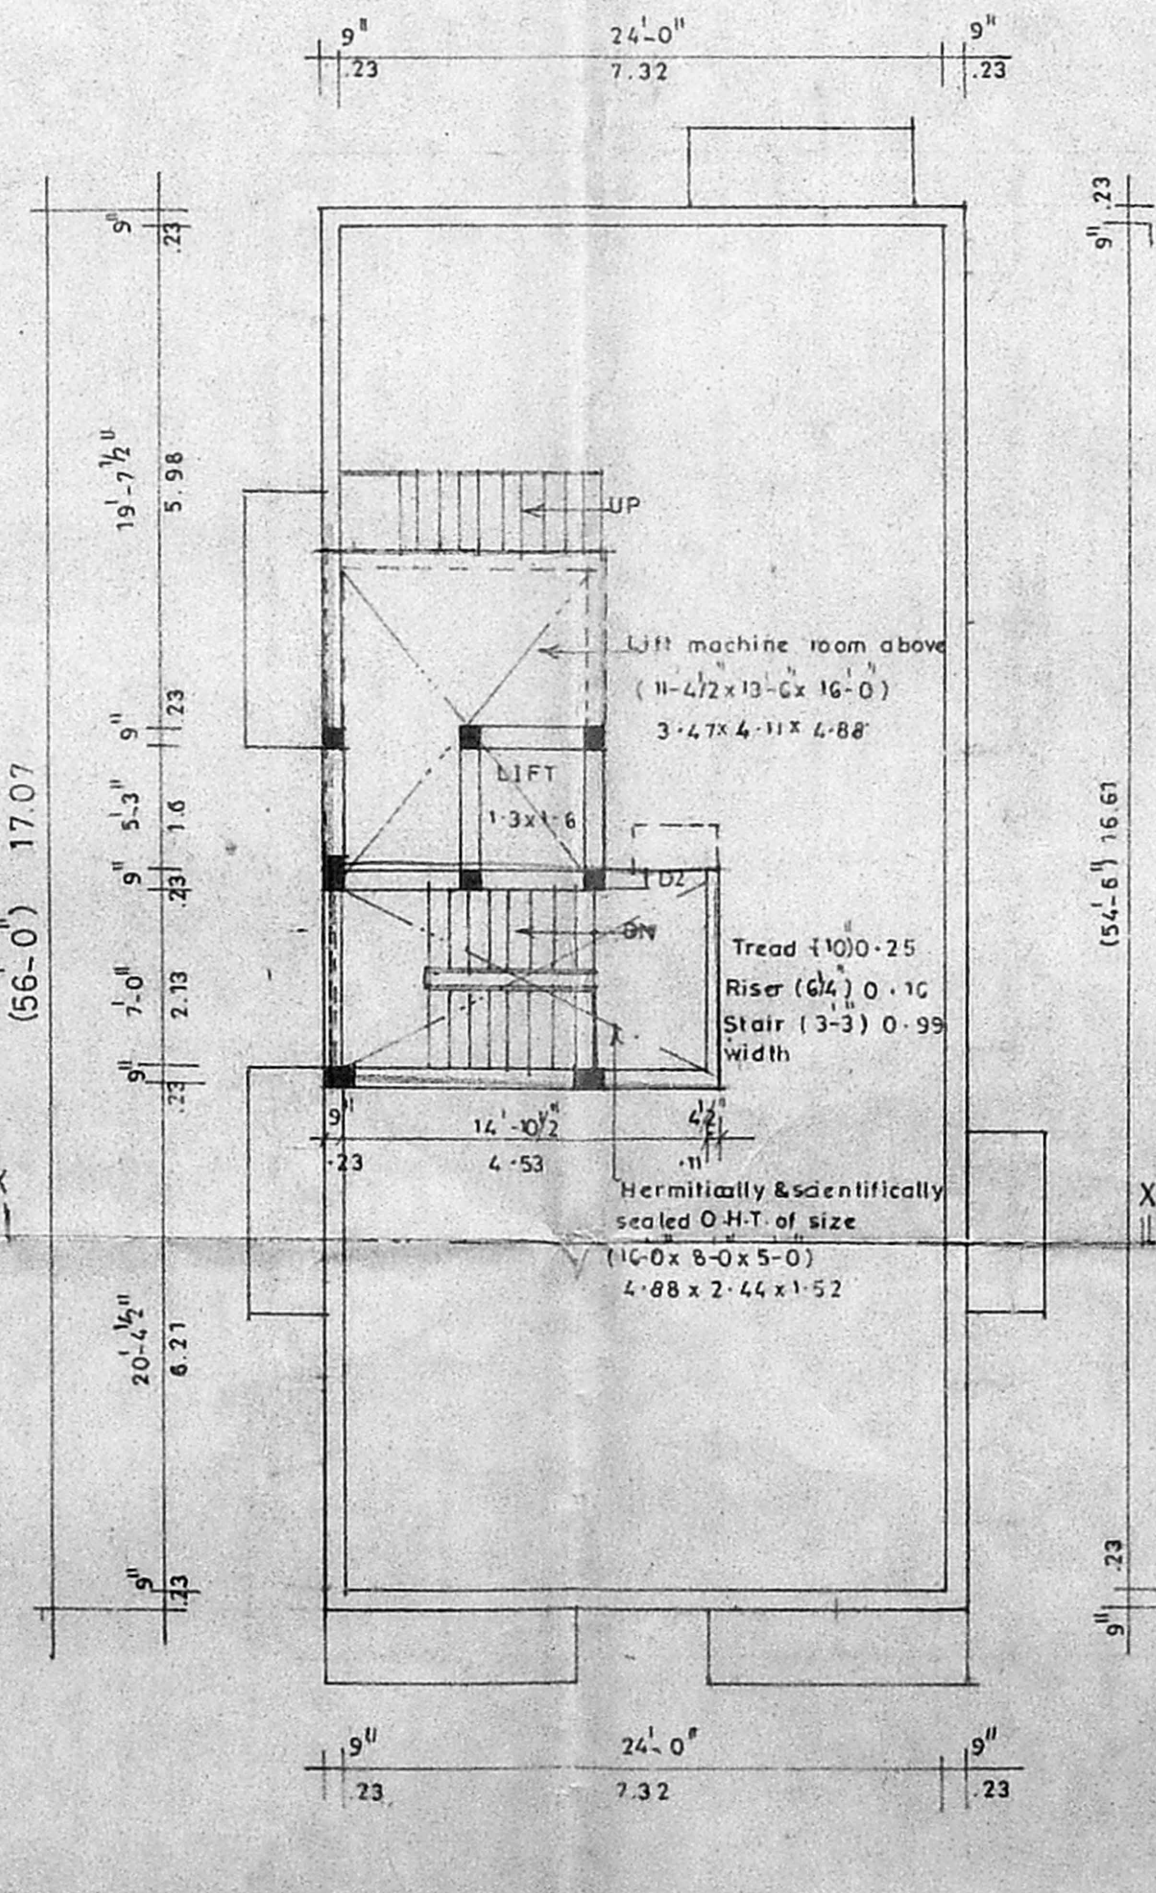

TERRACE FLOOR PLAN

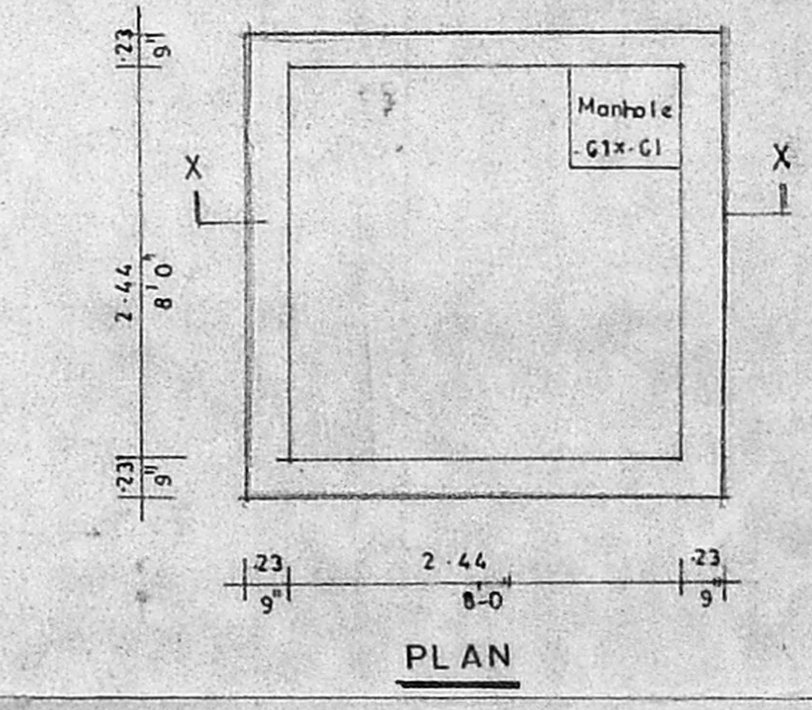

PLAN

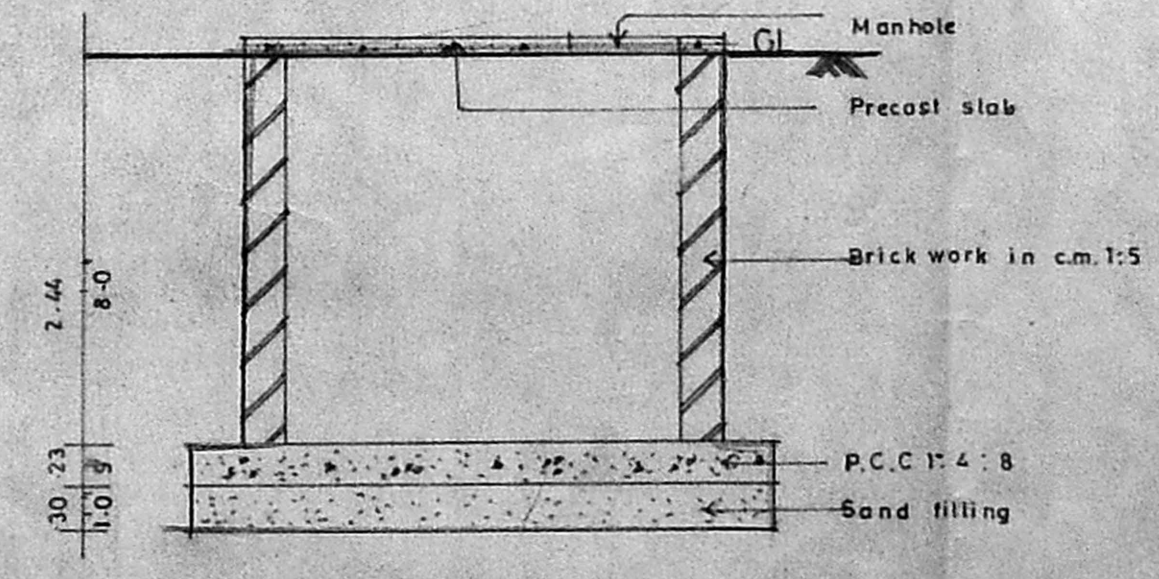

SECTION X-X SUMP DETAILS

SPECIFICATIONS

ALL BRICKWORK IN CEMENT MORTAR  
 FOUNDATION AND BASEMENT P.C.C. 1:4:8  
 FOUNDATION AND BASEMENT FILLING WITH RIVER SAND  
 ROOF SLAB, LINTEL, SUNSHADE, ETC 1:2:4 M15  
 MAIN DOOR TEAKWOOD AND OTHERS MALAYSIAN SAL  
 WALL PLASTERING WITH CM 1:3 AND PAINTED WITH CEMENT PAINTS  
 WOOD WORK FINISHED WITH ENAMEL PAINTS  
 PRESSED TILES LAID OVER WEATHERING COURSE IN CEMENT MORTAR 1:3


JOINERY DETAILS

type	description	dimensions in	
		feet	metric
D	DOOR	3'-6" x 7'-0"	1-07 x 2-13
D1	"	3'-0" x 7'-0"	0-91 x 2-13
D2	"	2'-6" x 7'-0"	0-76 x 2-13
FD	French door	6'-0" x 7'-0"	1-83 x 2-13
W1	Window	6'-0" x 6'-6"	1-83 x 1-37
W2	"	4'-0" x 6'-6"	1-22 x 1-37
W3	"	4'-0" x 4'-0"	1-22 x 1-22
V	Ventilator	3'-0" x 2'-0"	0-91 x 0-61

AREA DETAILS

	SQ FT	SQ M
PLOT AREA	4404.25	409.16
STILT FLOOR AREA (STAIRCASE)	131.15	12.19
FIRST FLOOR AREA	1599.00	148.55
SECOND FLOOR AREA	1599.00	148.55
THIRD FLOOR AREA	1599.00	148.55
FOURTH FLOOR AREA	1599.00	148.55
TOTAL FLOOR AREA	6527.19	606.39
F.S.1	1.28	

COLOUR INDEX

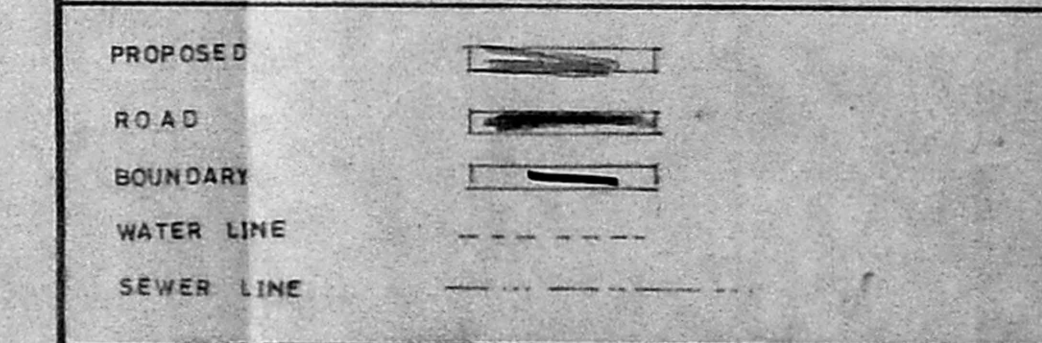

ALL THE DIMENSIONS ARE IN FEET AND INCHES & IN METRIC SCALE: 1/8" = 1'-0"

1. B. V. Arora
  2. N. S. Arora
  3. Radma
  4. N. S. Arora
  5. A. Arora
  6. D. Arora
  7. N. S. Arora
  8. N. S. Arora
- Owners 9. N. S. Arora

M. VEERASHEKAR B.E.,  
 Licensed Surveyor (C) No. 317  
 CORPORATION OF CHENNAI  
 No. 38, M.G.R. Road,  
 Kalasbetta Colony, Besant Nagar,  
 CHENNAI-600 010.

Licensed surveyor