


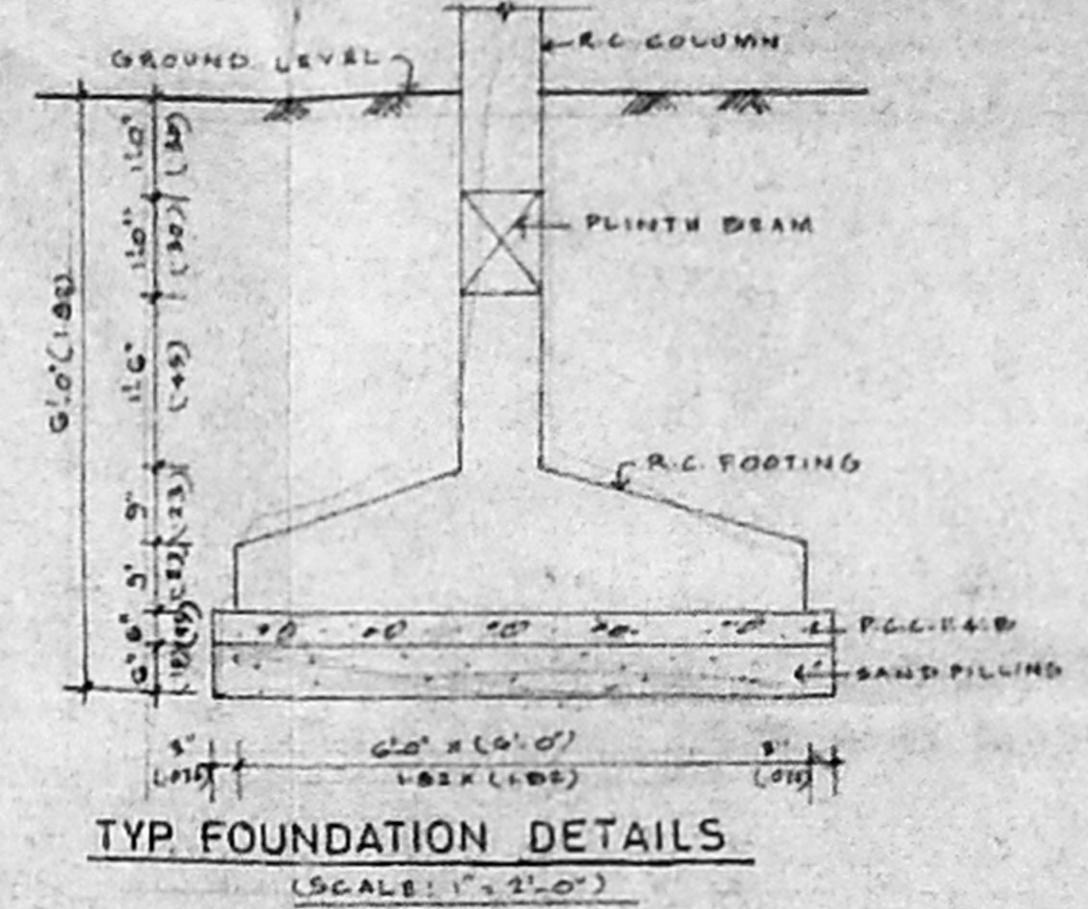





APPROVED  
 SUBMITTED TO THE REGISTRATIONS IN  
 THIS OFFICE LETTER  
 No. B2/30032/2008 Dated 14.02.09  
 D.D. 22.02.09  
 FOR A RESIDENTIAL APARTMENT  
 CHENNAI METROPOLITAN  
 DEVELOPMENT AUTHORITY  
 CHENNAI-600 008.




CMDA (B) / No. 1  
 C.No. B2/30032/2008  
 Scrutiny Officer  
 P.A.  
 A.P. D.P.

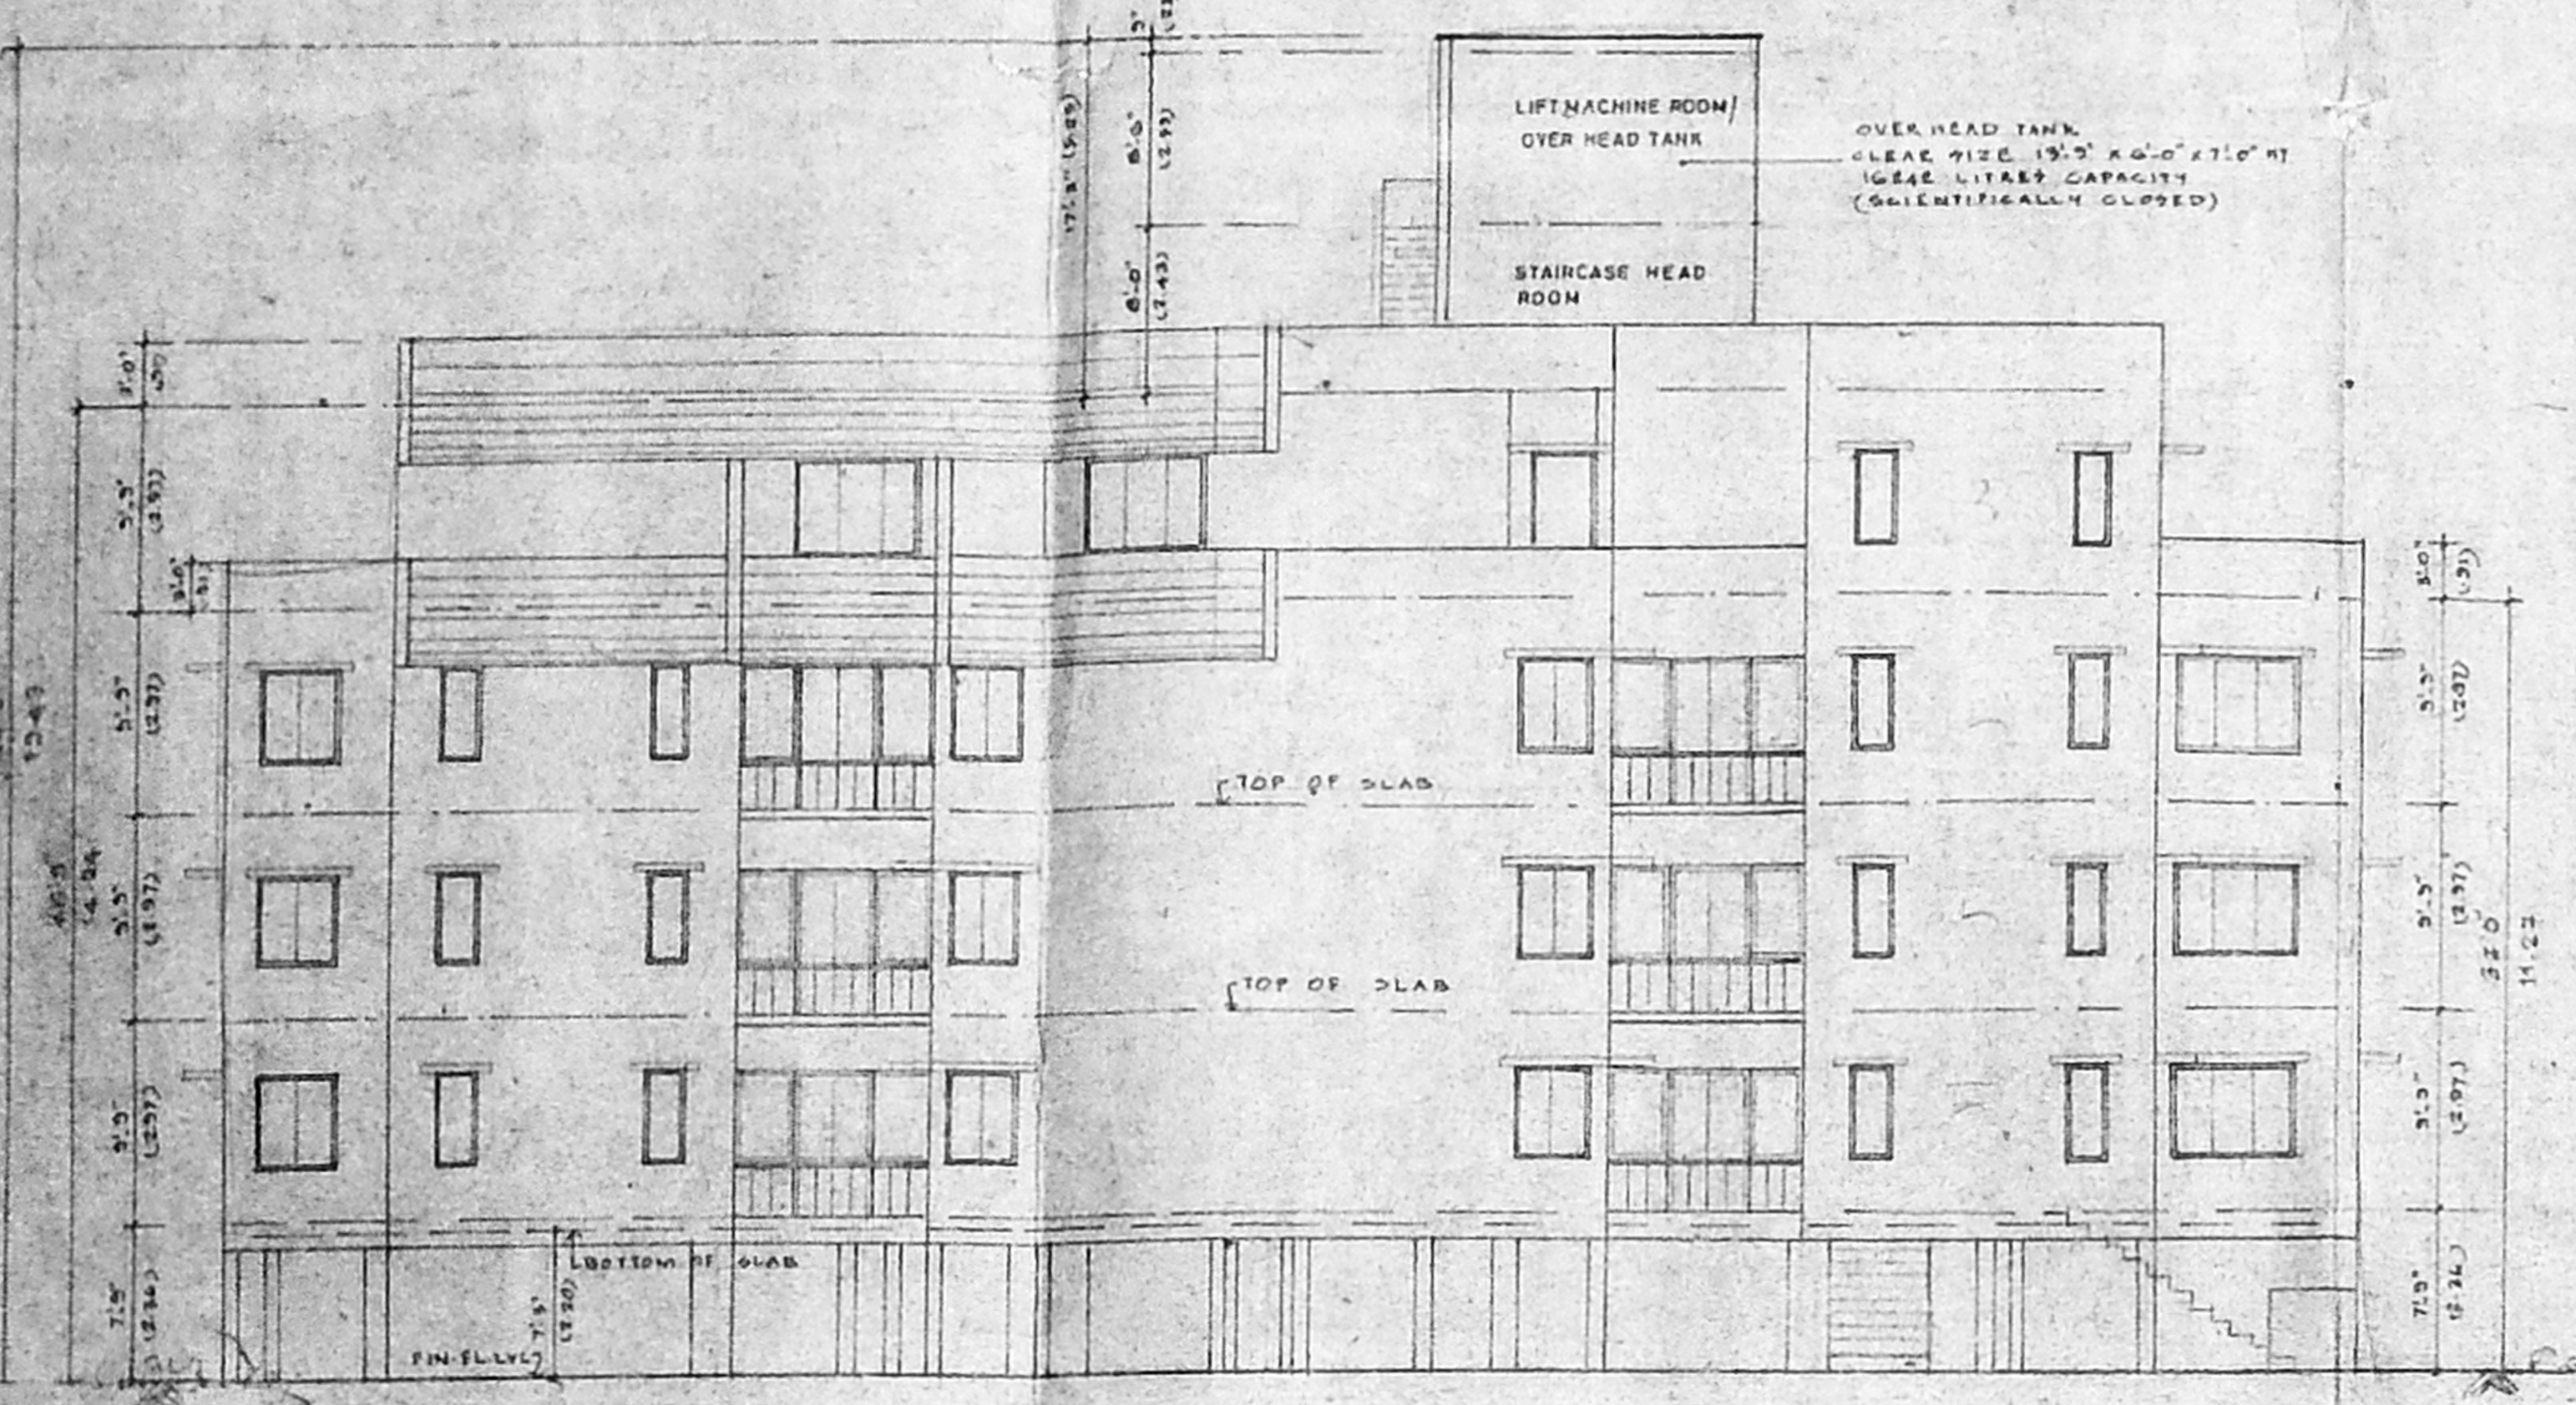


EAST SIDE ELEVATION

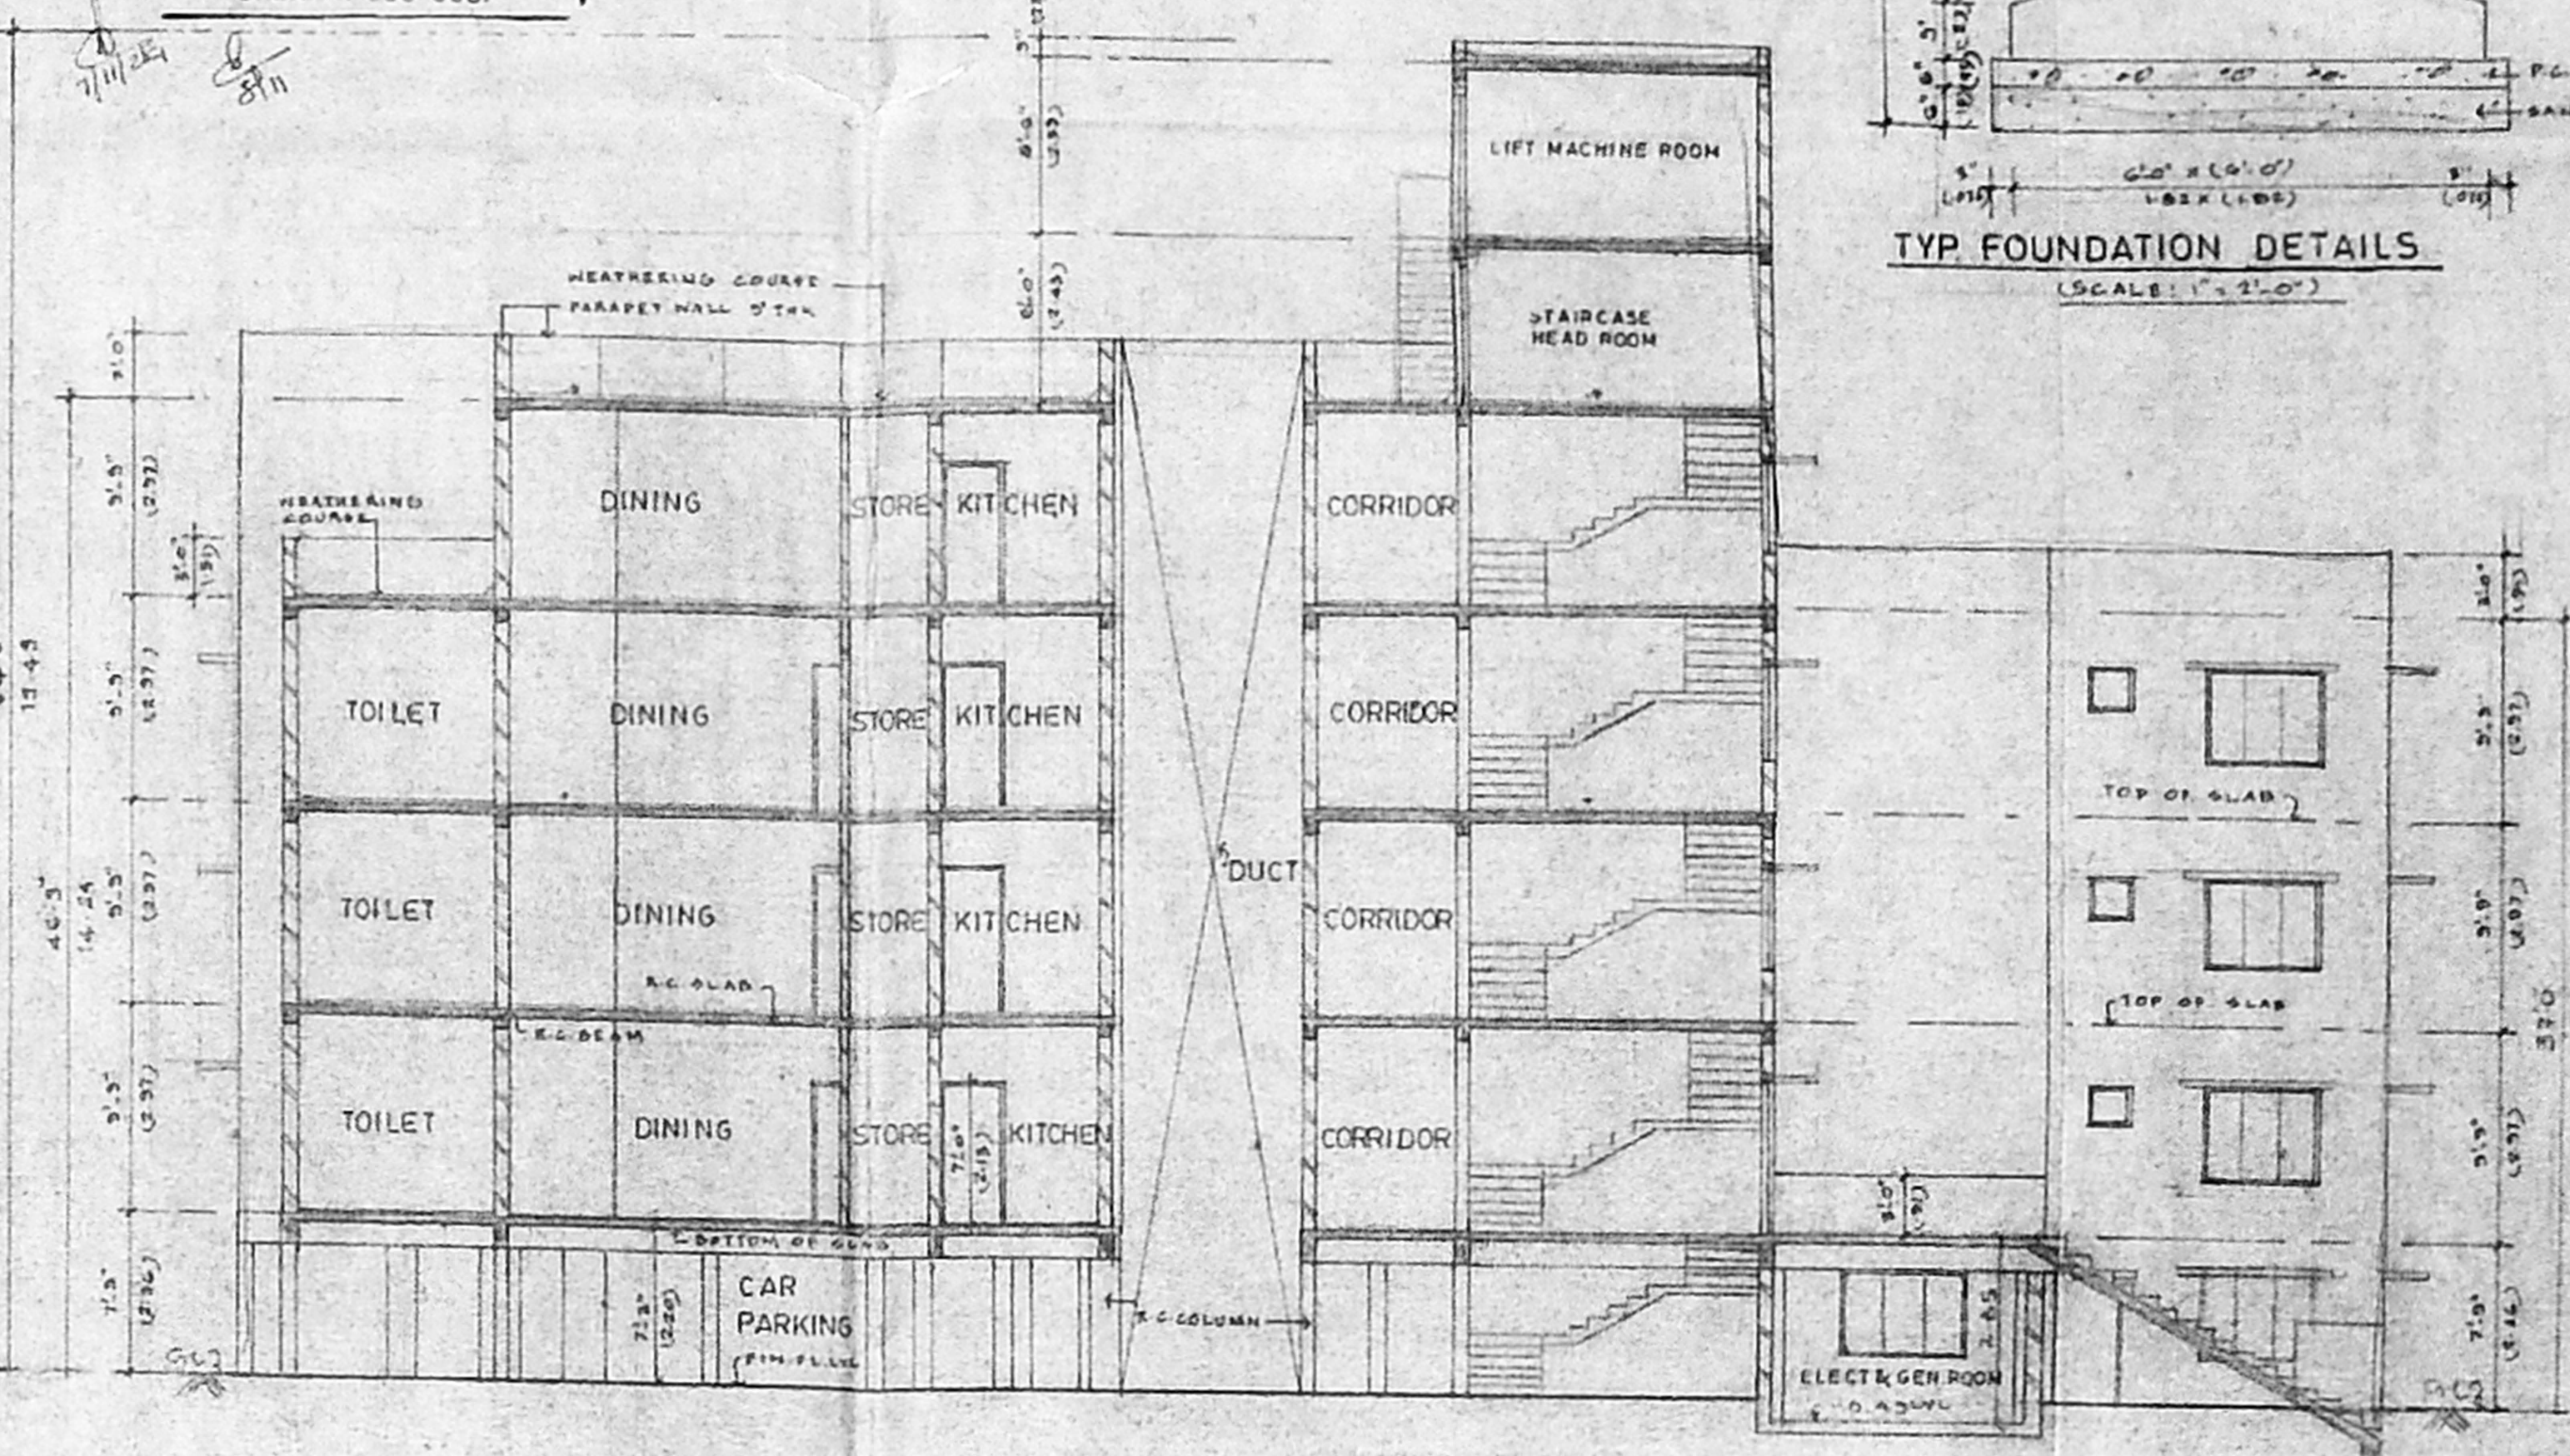


SECTION XX

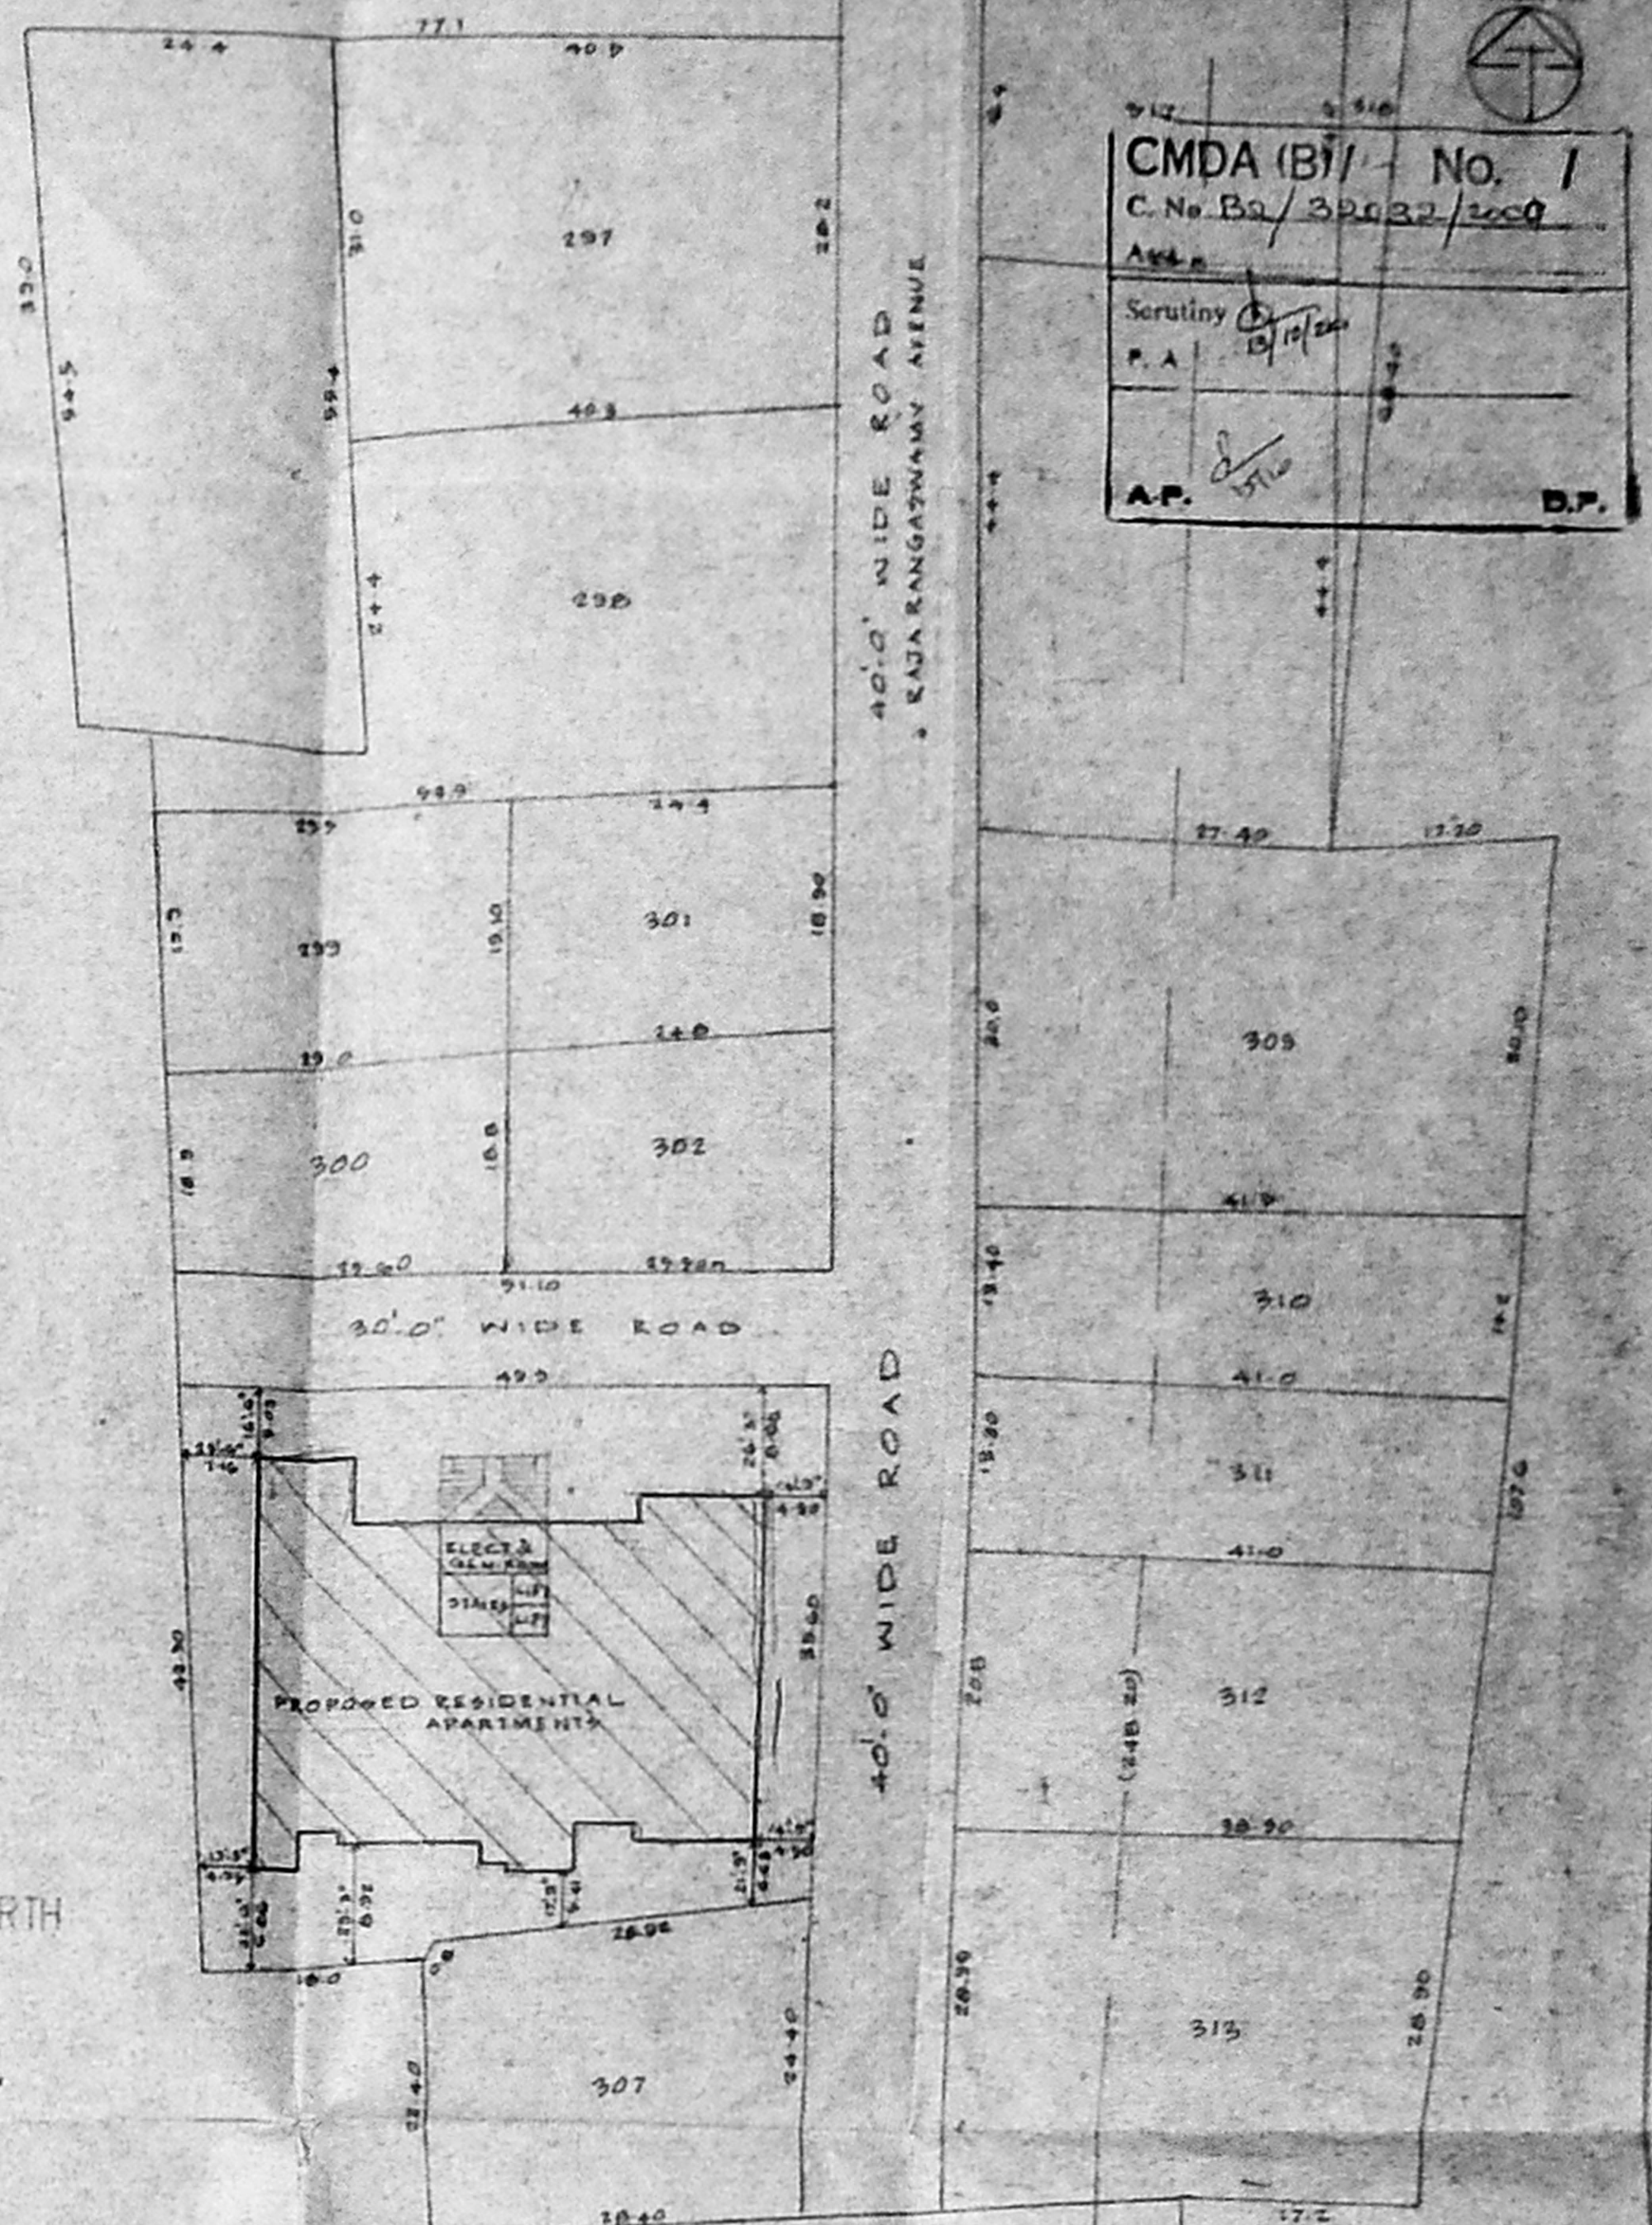

SITE AND LAYOUT (NOT TO SCALE)

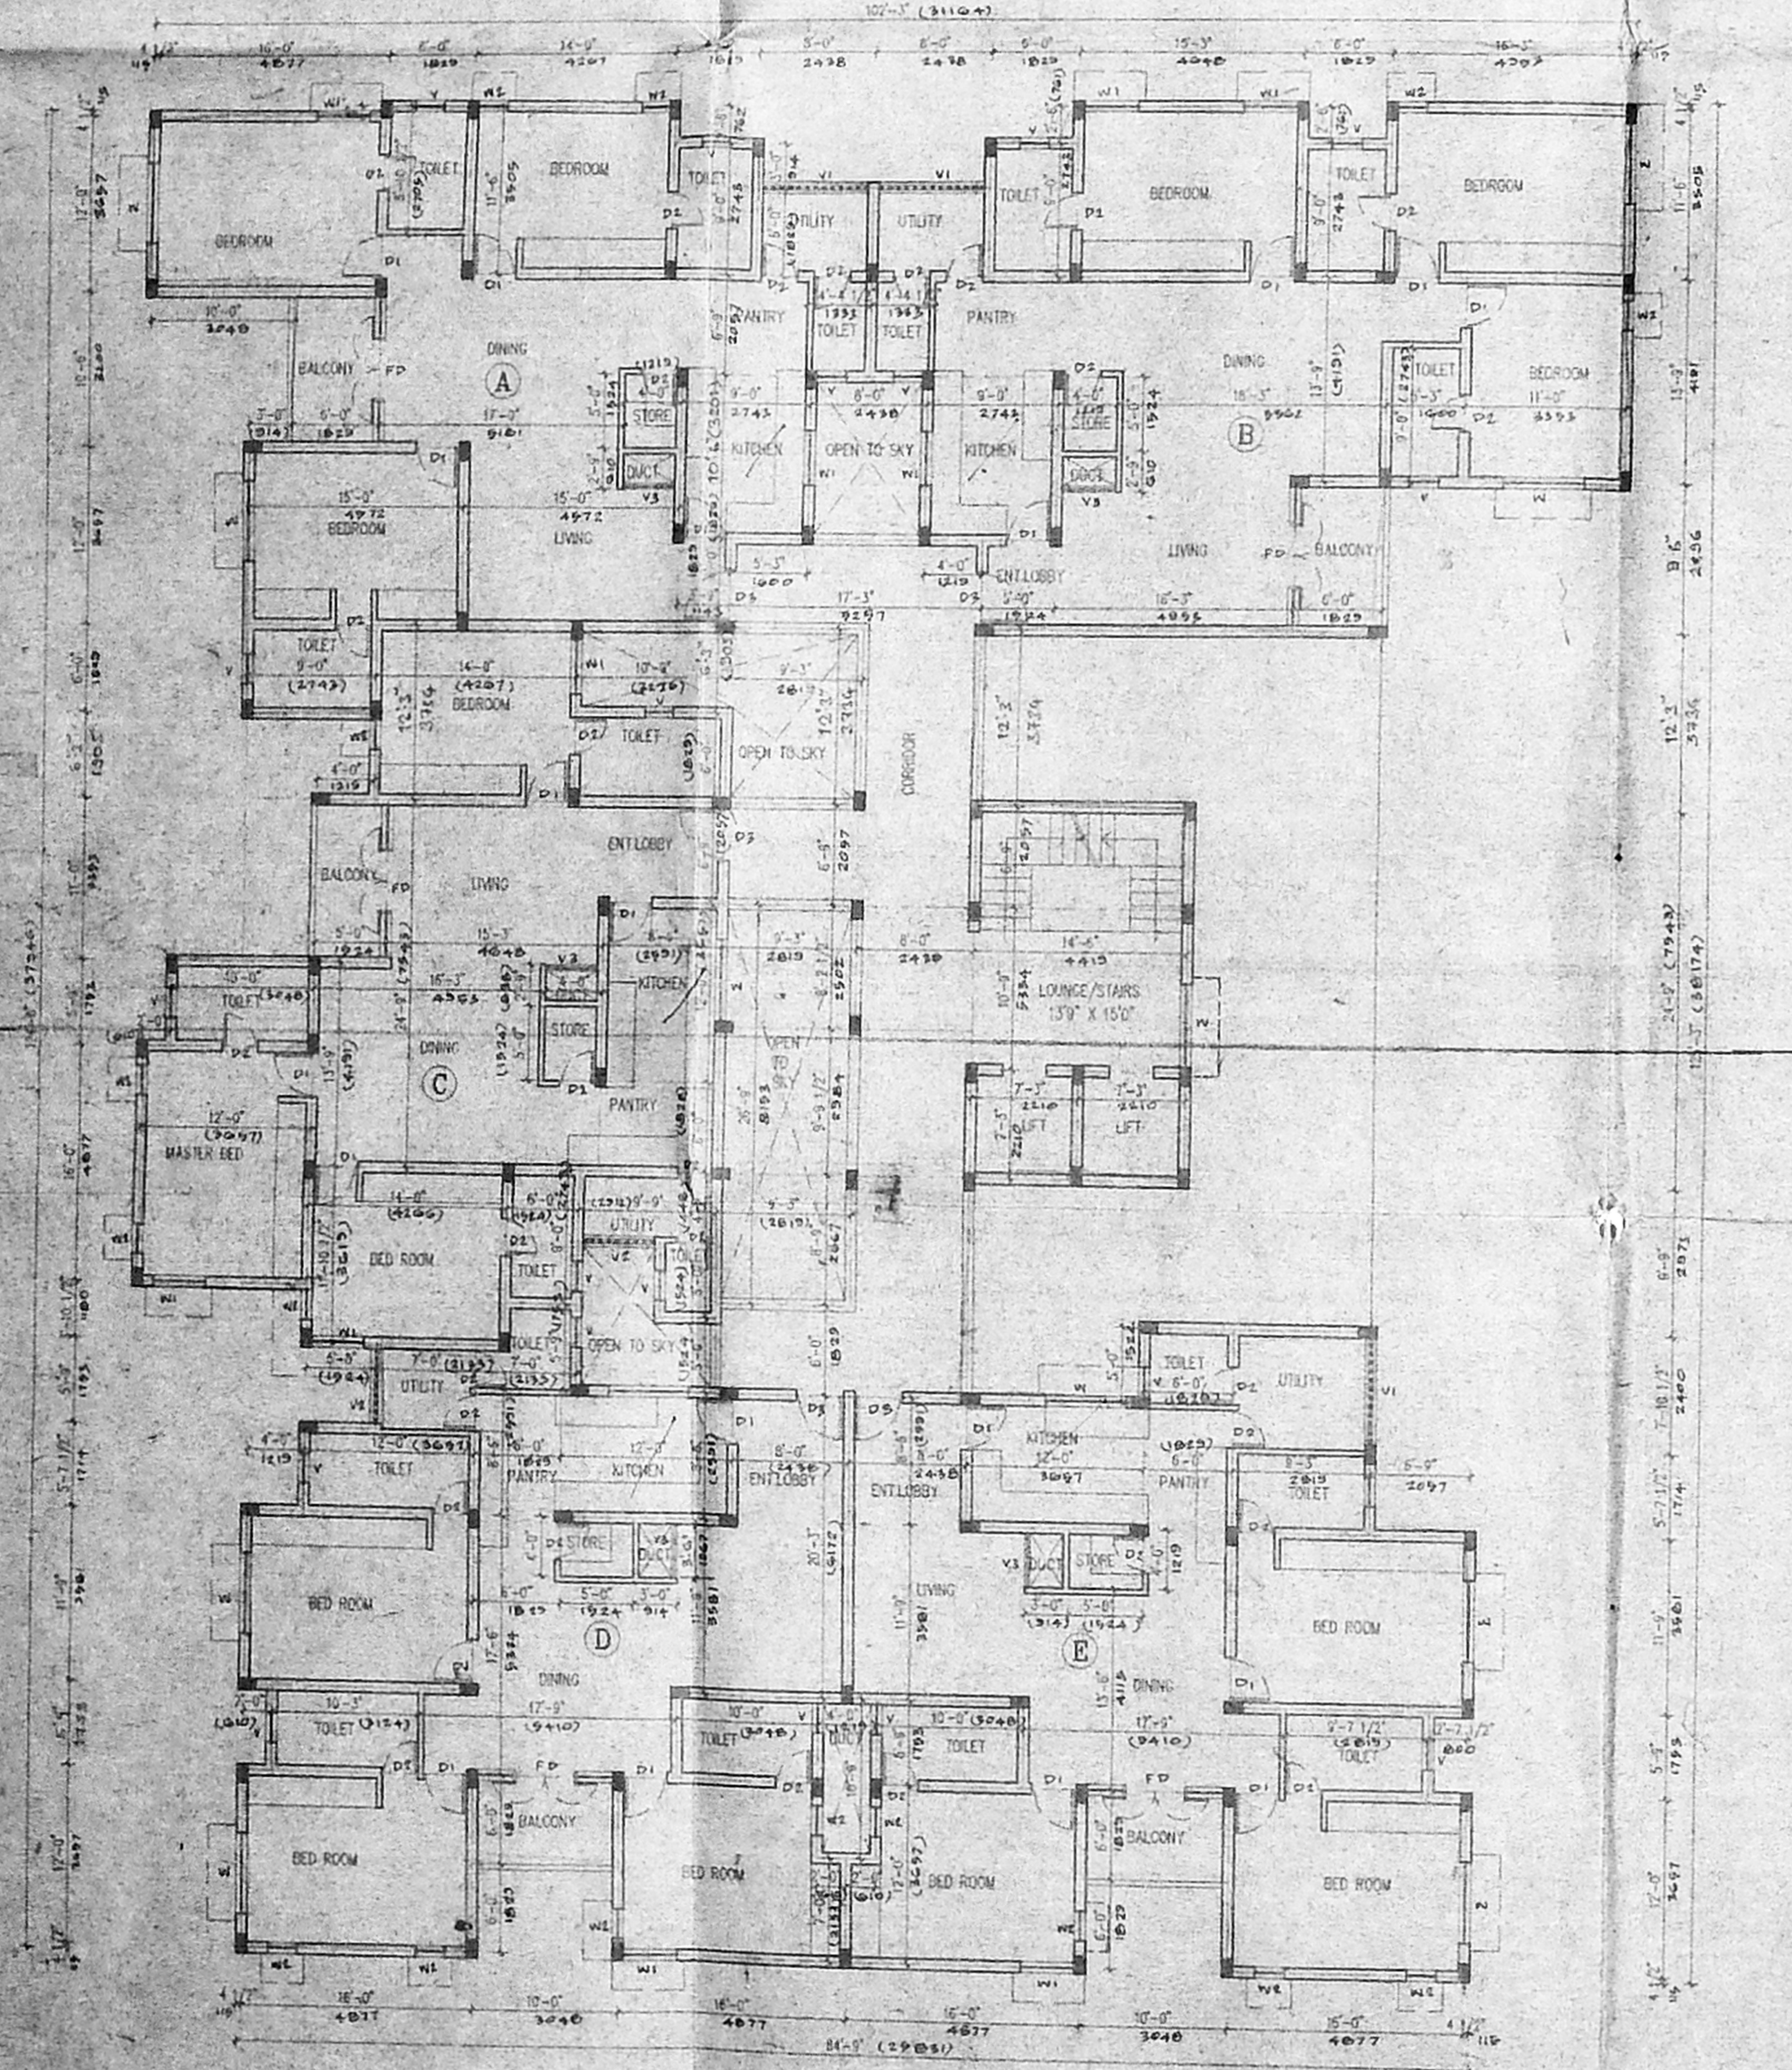

SECOND & THIRD FLOOR PLAN

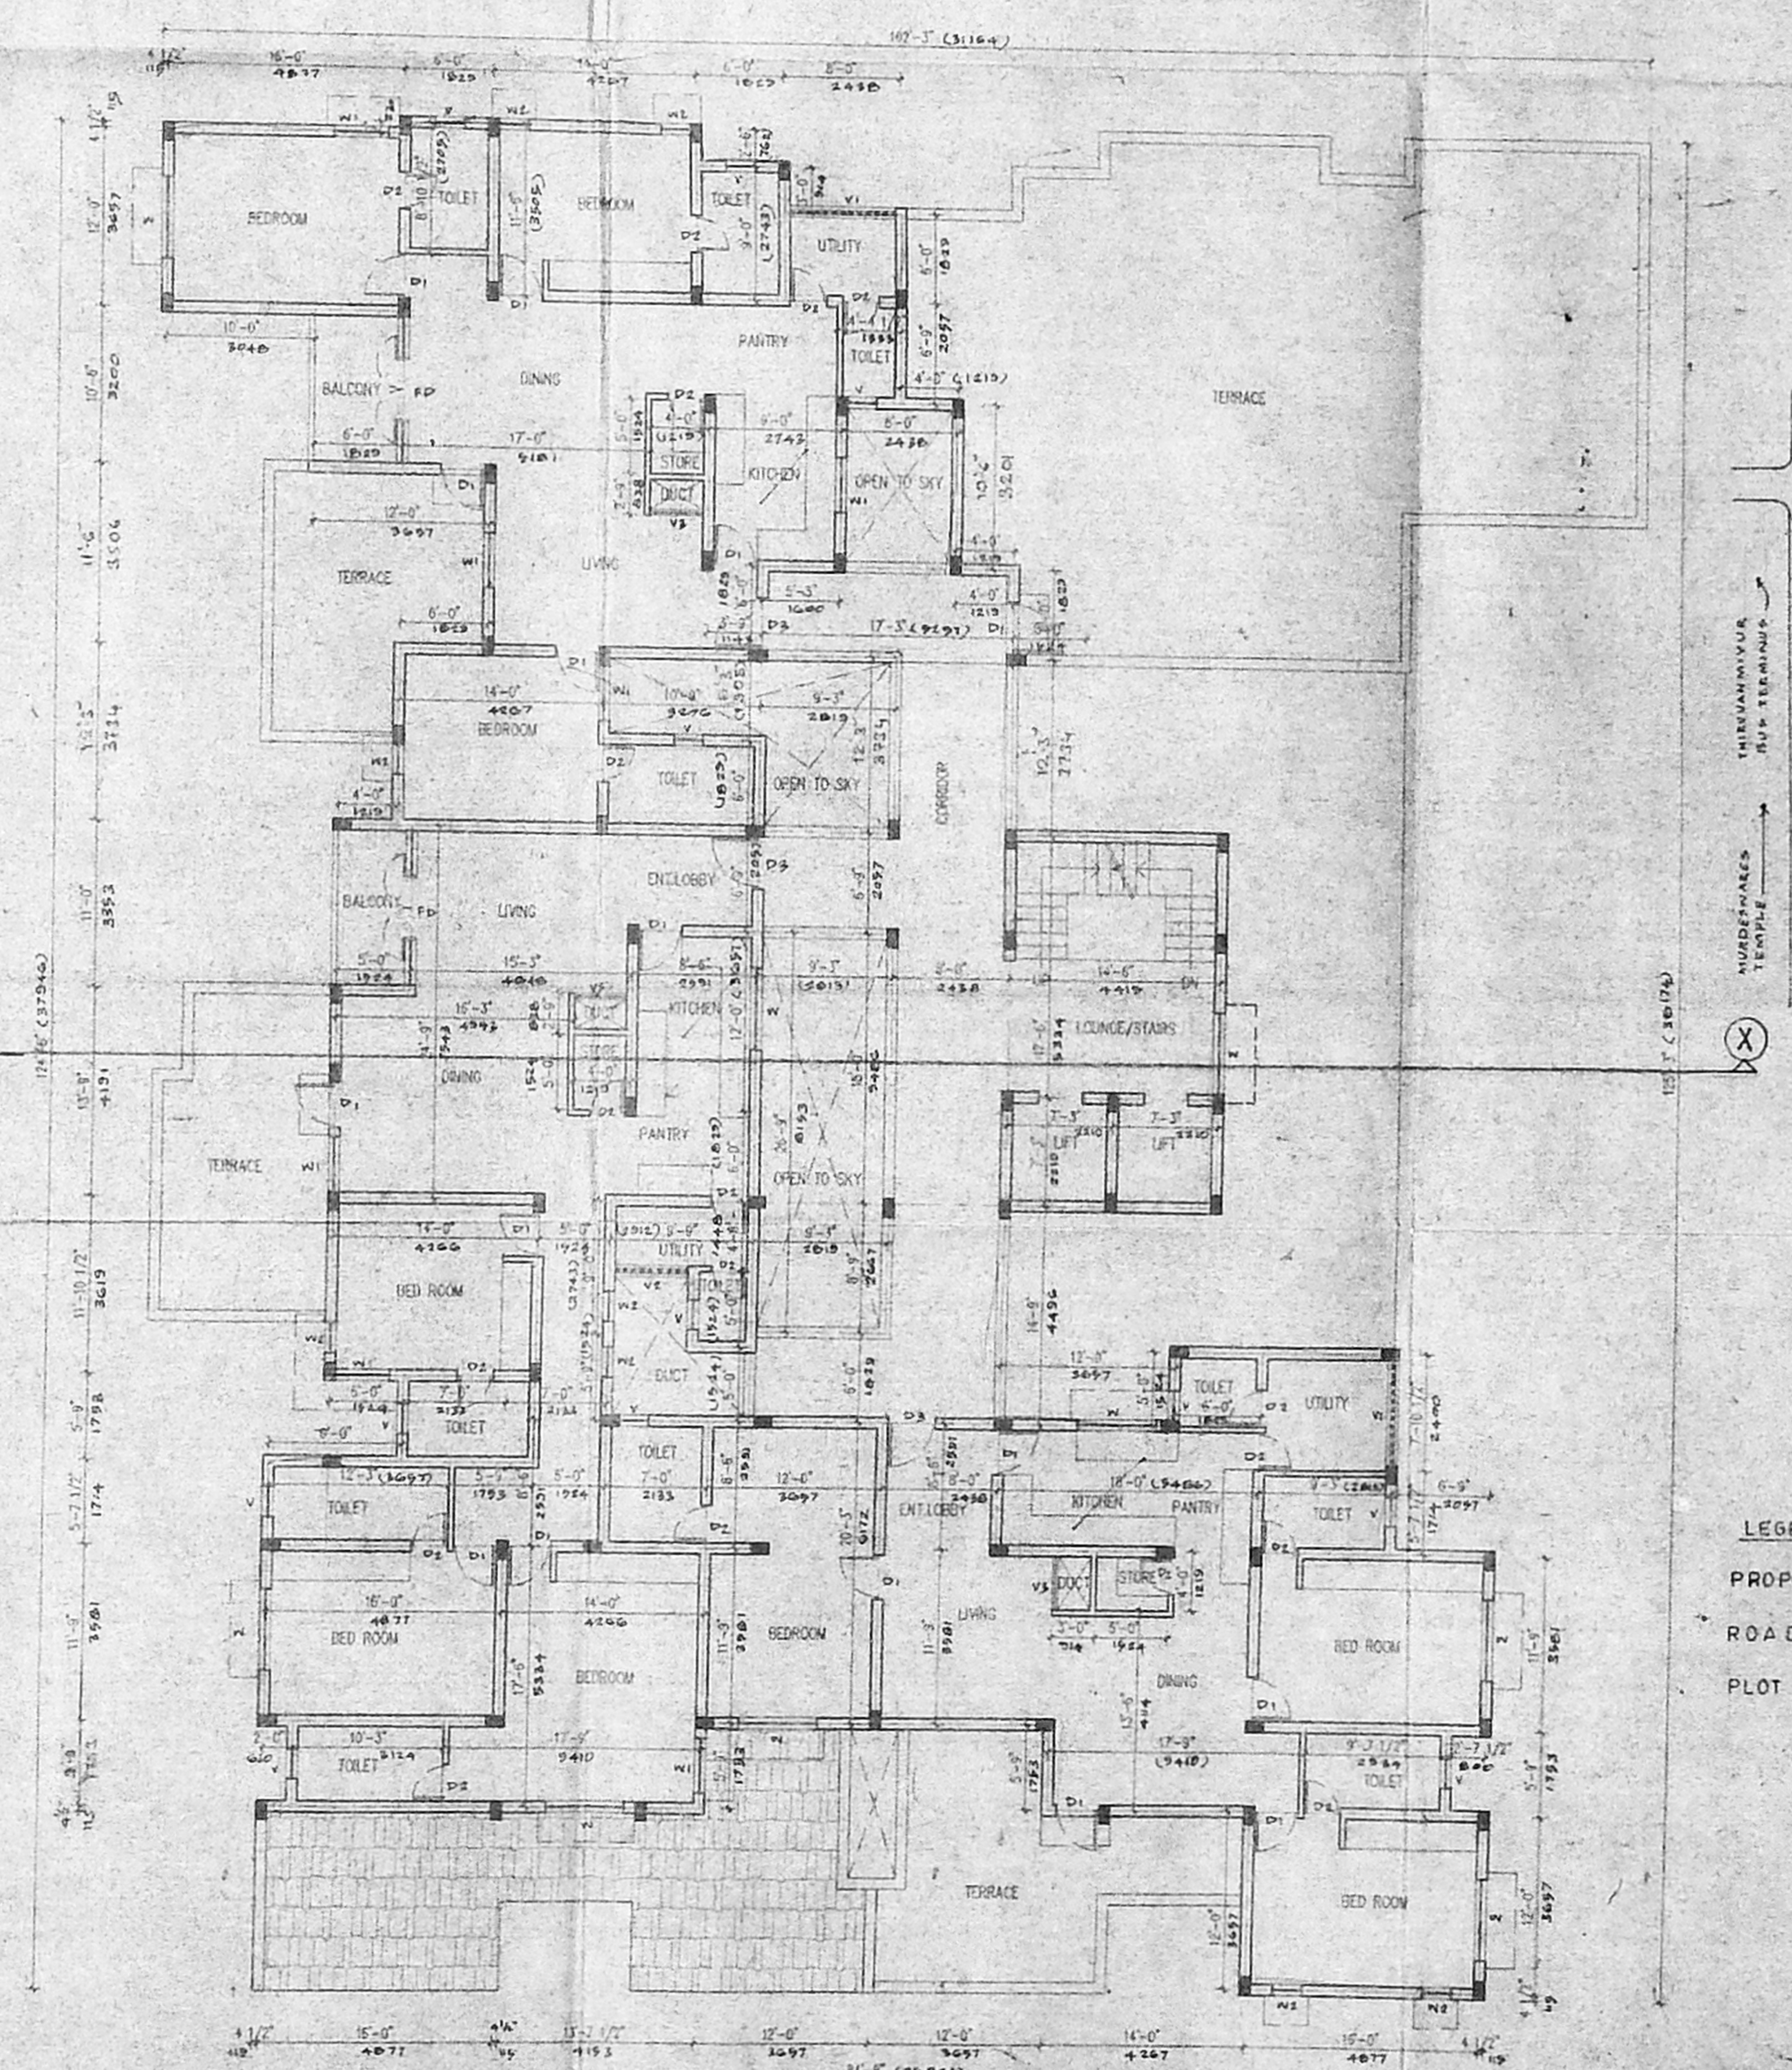

FOURTH FLOOR PLAN

- LEGEND
- PROPOSAL
  - ROAD
  - PLOT BOUNDARY

KEY PLAN (NOT TO SCALE)

S.A.M. S.R.E.  
 Lic. No. 101/191  
 33.11.2007

LICENCED SURVEYOR

OFFICE COPY

OWNER

**PROPOSED RESIDENTIAL APARTMENTS IN T.S.NOS. 304, 305, 306 BLOCK NO.65, THIRUVANMIYUR, CHENNAI**  
 Plot Nos 7, 8, 9, 100

SECOND, THIRD & FOURTH FLOOR PLAN


JOB NO : 35A-866 SCALE : 1" = 8'-0" DRAWN :  
 DRG NO : 06 REV : DATE : 18.05.2008 CHECKER :  
 ARCHITECTS :  
 SRI ANAND ASSOCIATES  
 102, ANNA SALAI,  
 CHENNAI - 600 002



OFFICE COPY  
NORTH

B/SPL A/D/2000/06/2001  
Planning Permit No.  
**APPROVED**  
SUBJECT TO THE CONDITIONS IN  
THIS ORDER TO BE  
No. B2/3203/2000 Date 11-2-2001  
V. N. Srinivasan  
FOR MEMBER SECRETARY  
CHENNAI METROPOLITAN  
DEVELOPMENT AUTHORITY  
CHENNAI-600 008.

CMDA (B) No. 1  
C.No B2/3203/2000  
Scrutiny  
P.A. B/10/2-1  
A.P. D.P.

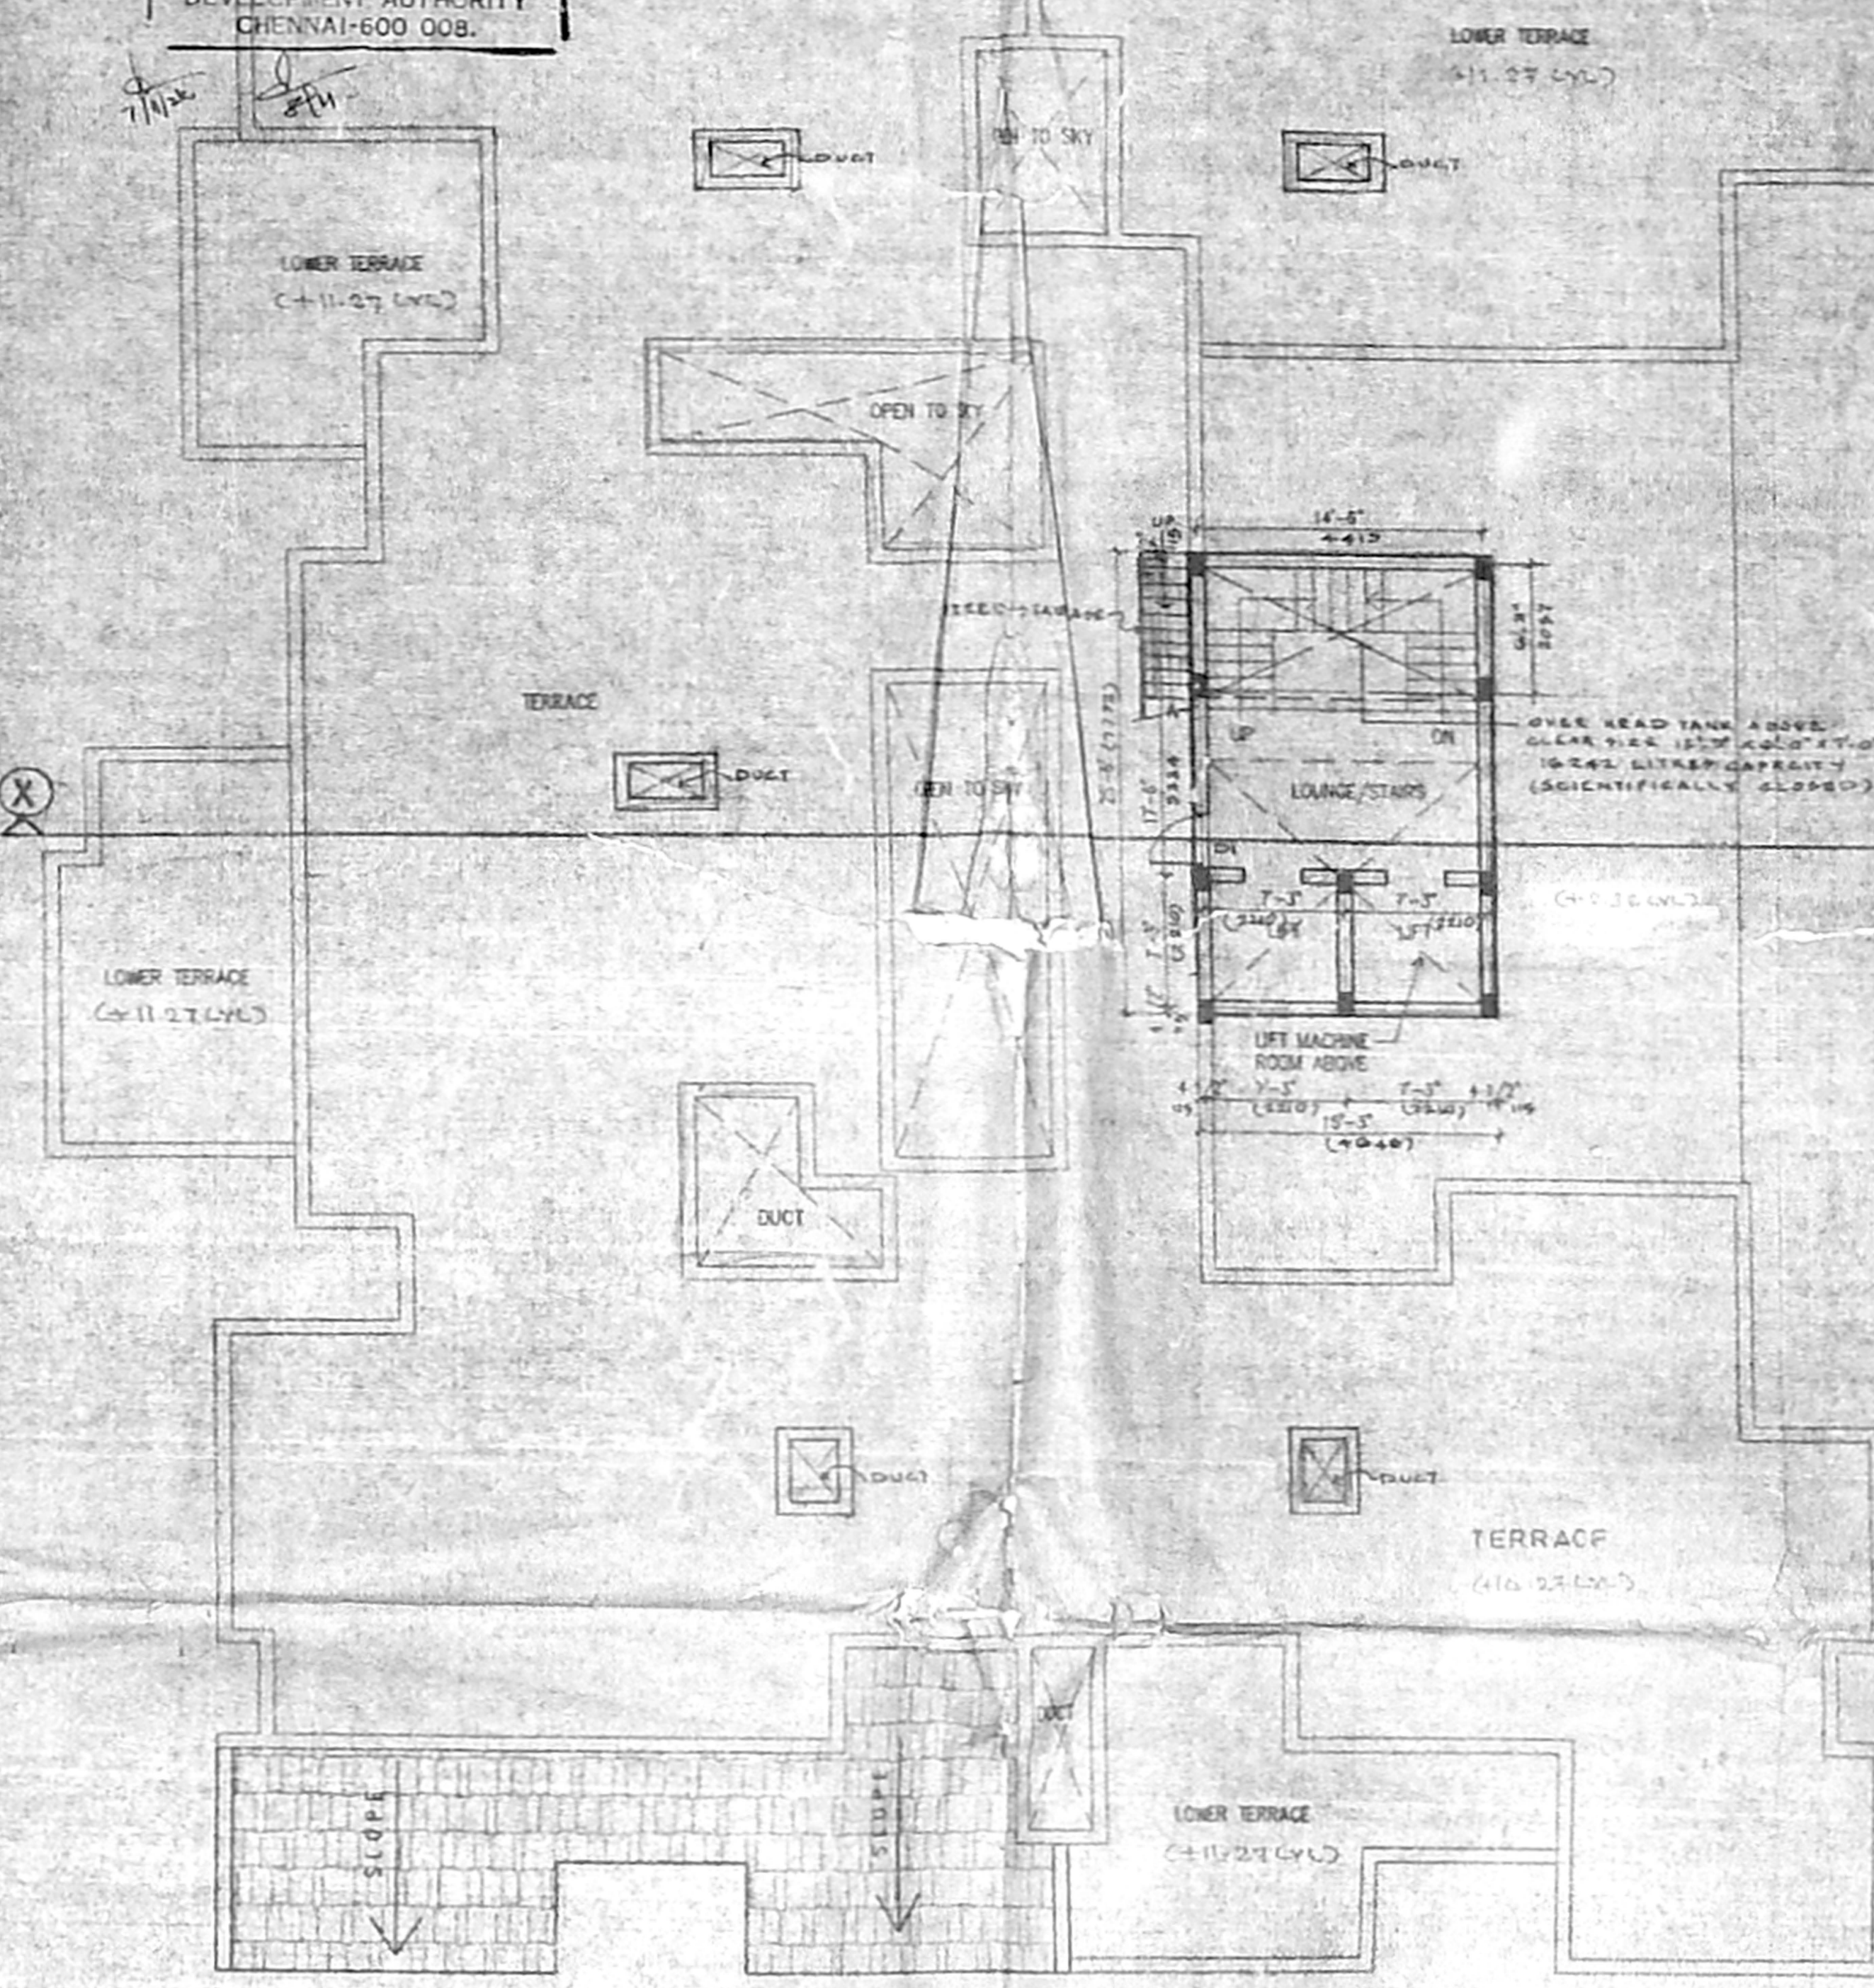

TERRACE FLOOR PLAN

LEGEND  
PROPOSAL

R. Rajalakshmi  
Planner  
Rajalakshmi  
Rajalakshmi  
ATHIYAMAN, B.E.  
Chartered Engineer  
Licenced Survey No. 116  
Athiyaman, B.E.  
Chartered Engineer  
Licenced Survey No. 117  
33 Nethimani St. T.Nagar. CH-17  
LICENCED SURVEYOR  
OWNER

**PROPOSED RESIDENTIAL APARTMENTS IN T.S.NOS. 304  
305, 306 BLOCK NO.65, THIRUVANMIYUR, CHENNAI**  
PLOT NOS: 7, 8, 9 PT KATA KANGASWAMY AVENUE,

TERRACE FLOOR PLAN

JOB NO : 3BA-866	SCALE : 1" = 8'0"	DRAWN :
DRG NO 07	REV:	DATE : 18.05.2000
		CHECKED :

PROJECT ARCHITECT  
MURUGESH BHARATHI ENGINEERS ASSOCIATES

ARCHITECTS  
BHARATHI AND ASSOCIATES  
142, ANNA SALAI  
CHENNAI - 600 015