




E/CPL-BLDG/102/2001  
 Planning Permit No. 102/2001  
**APPROVED**  
 SUBJECT TO THE CONDITIONS IN THIS OFFICE LETTER.  
 No. 39723/2000 Date 10/03/2001  
 FOR MEMBER SECRETARY  
 CHENNAI METROPOLITAN  
 DEVELOPMENT AUTHORITY  
 CHENNAI-600 008.

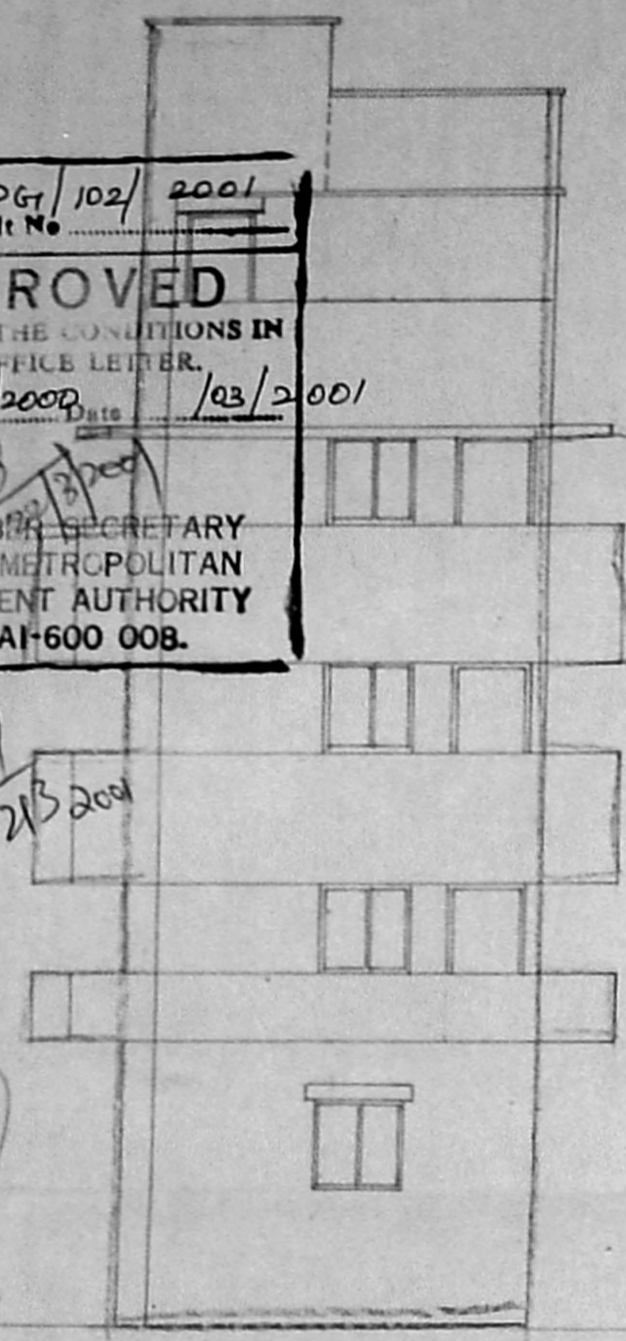


ELEVATION

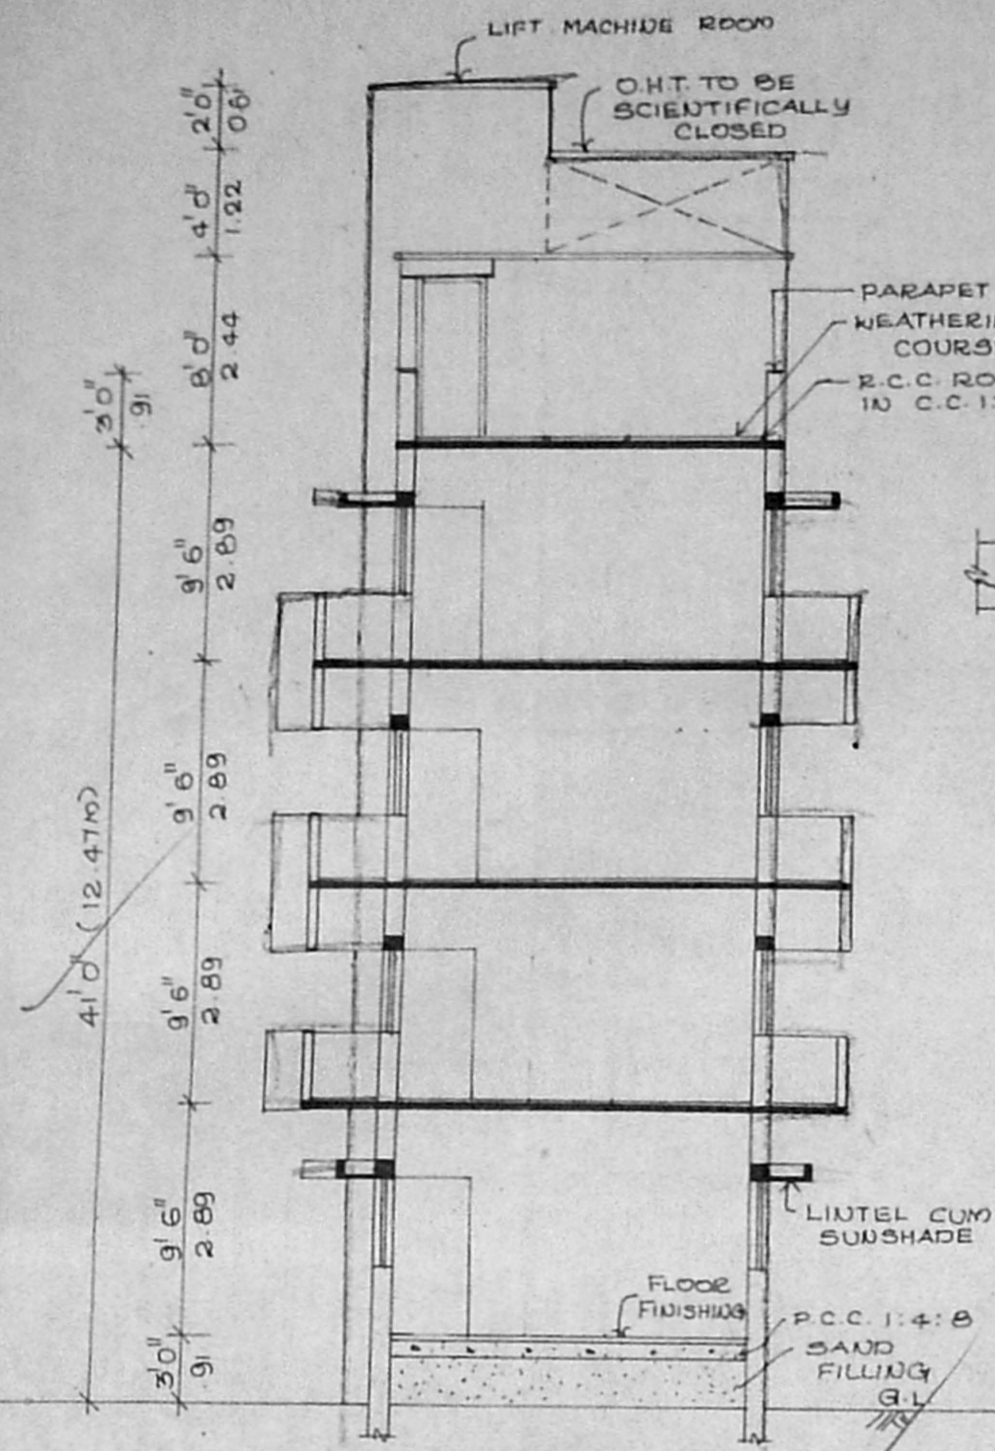

SECTION 'AA'

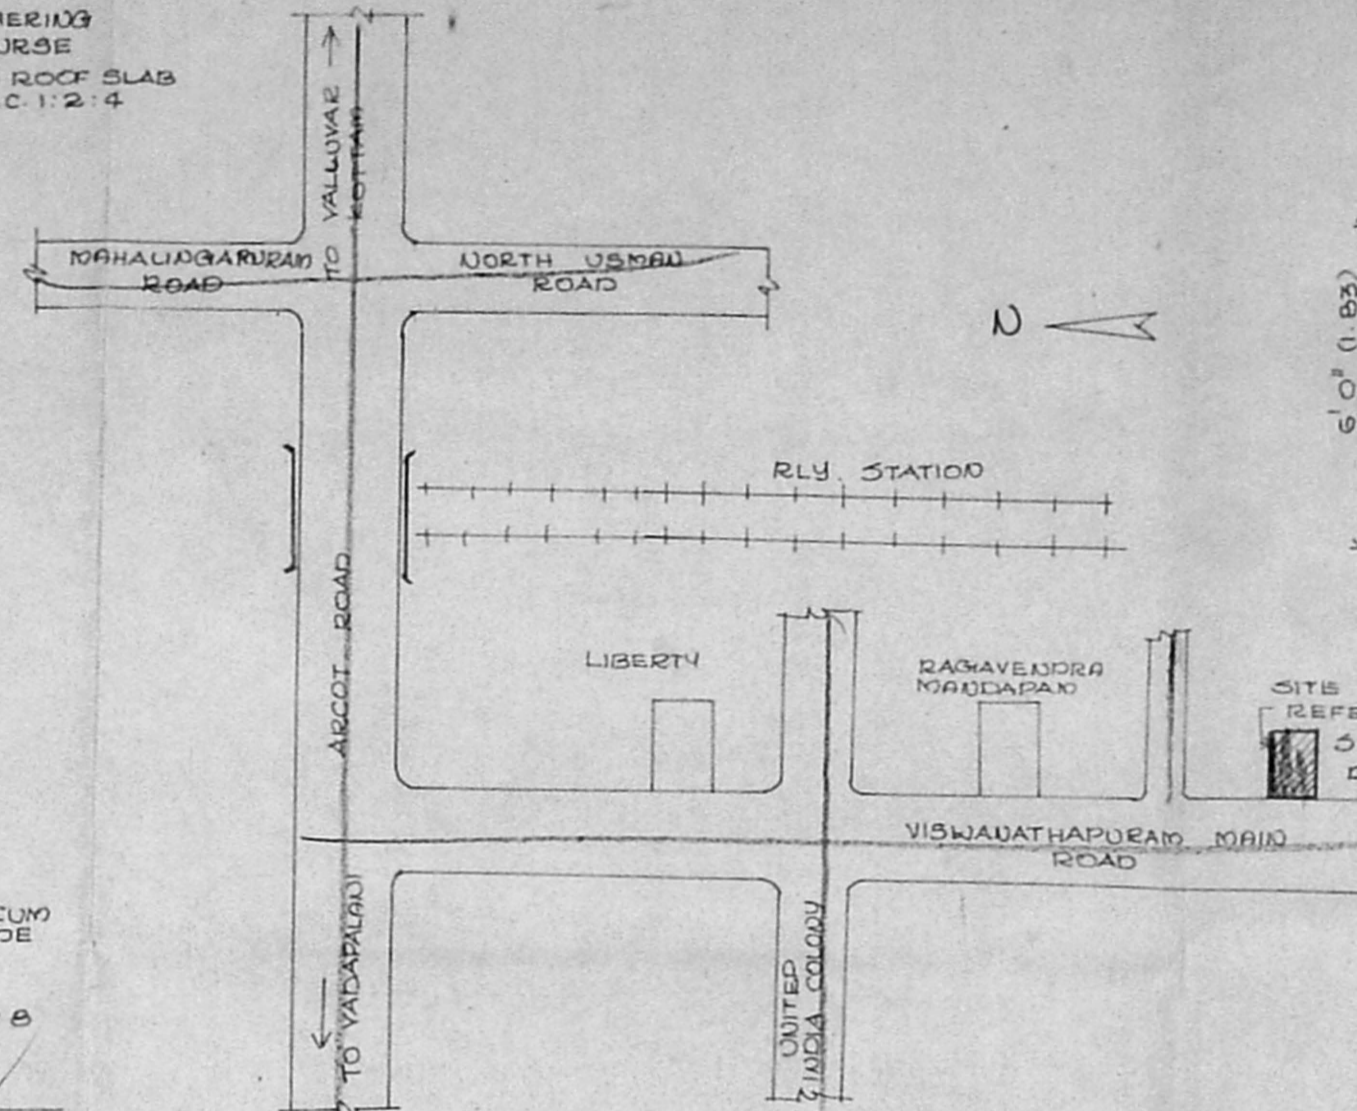


KEY PLAN

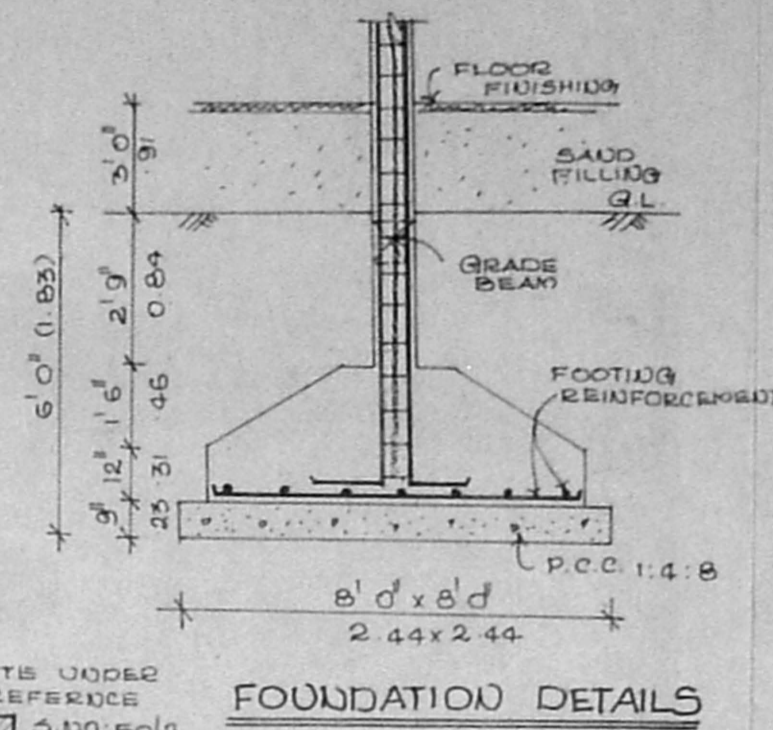


FOUNDATION DETAILS


Site Plan  
 20 per TSLP

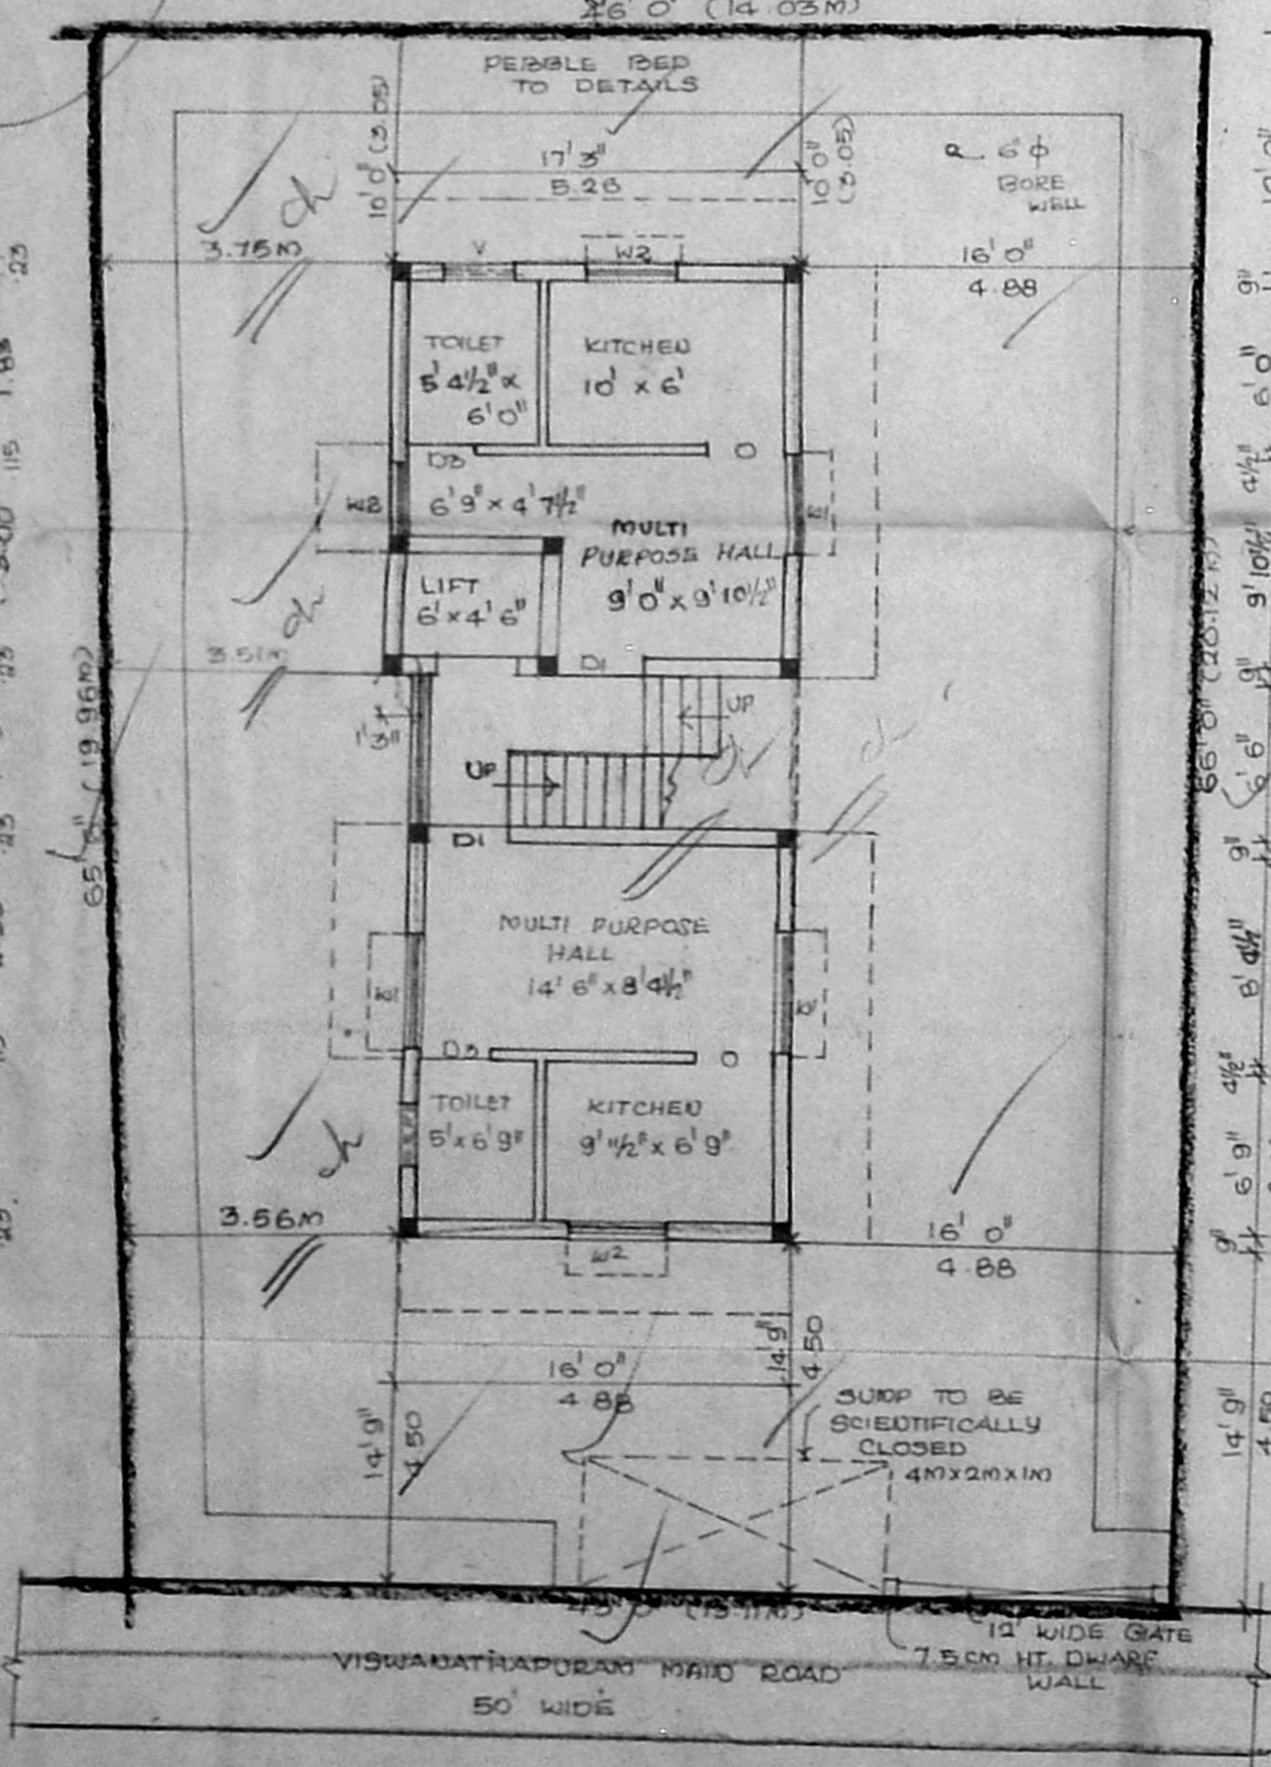


SITE CUM GROUND FLOOR PLAN

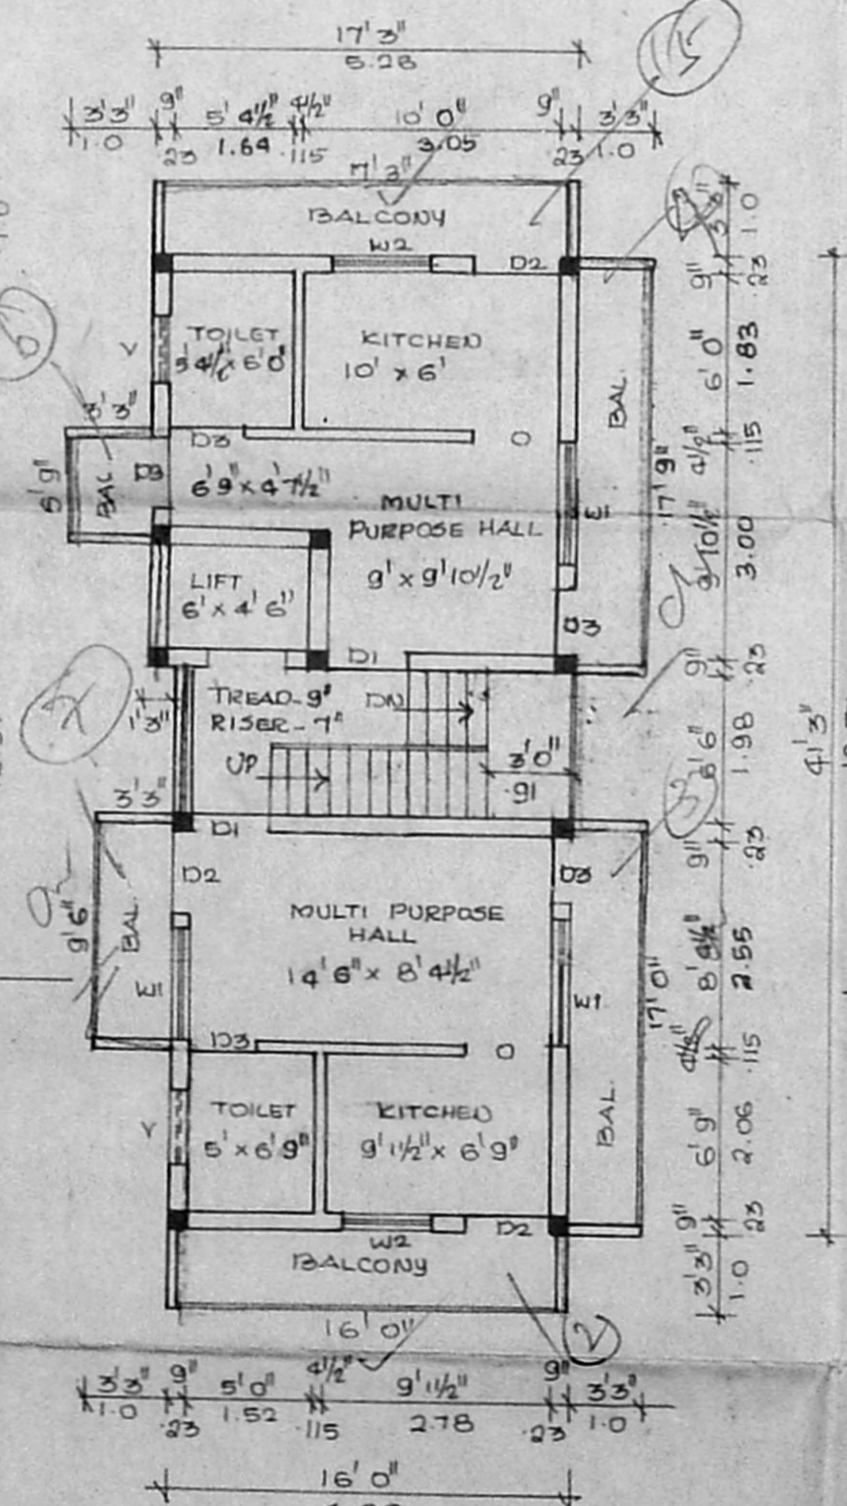

TYPICAL FLOOR PLAN [I ST. II<sup>nd</sup> & III<sup>rd</sup> FLOORS]

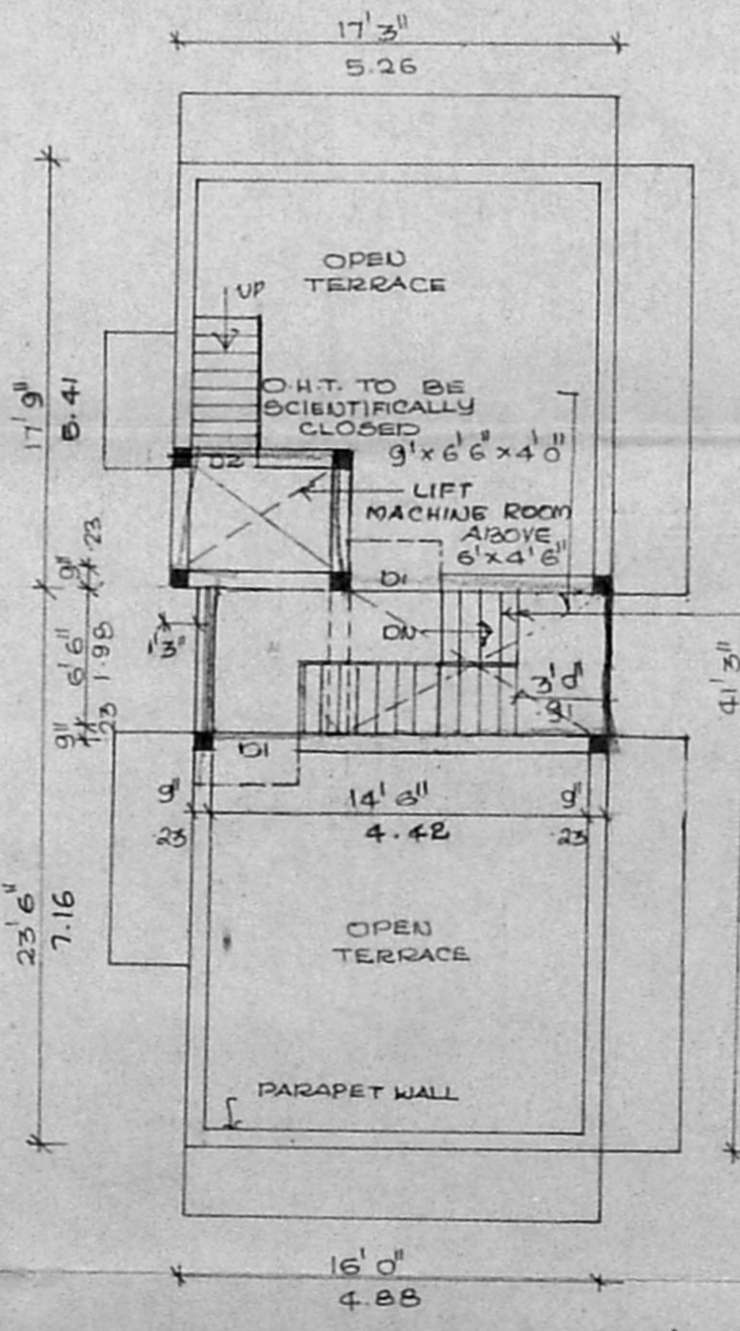


TERRACE PLAN

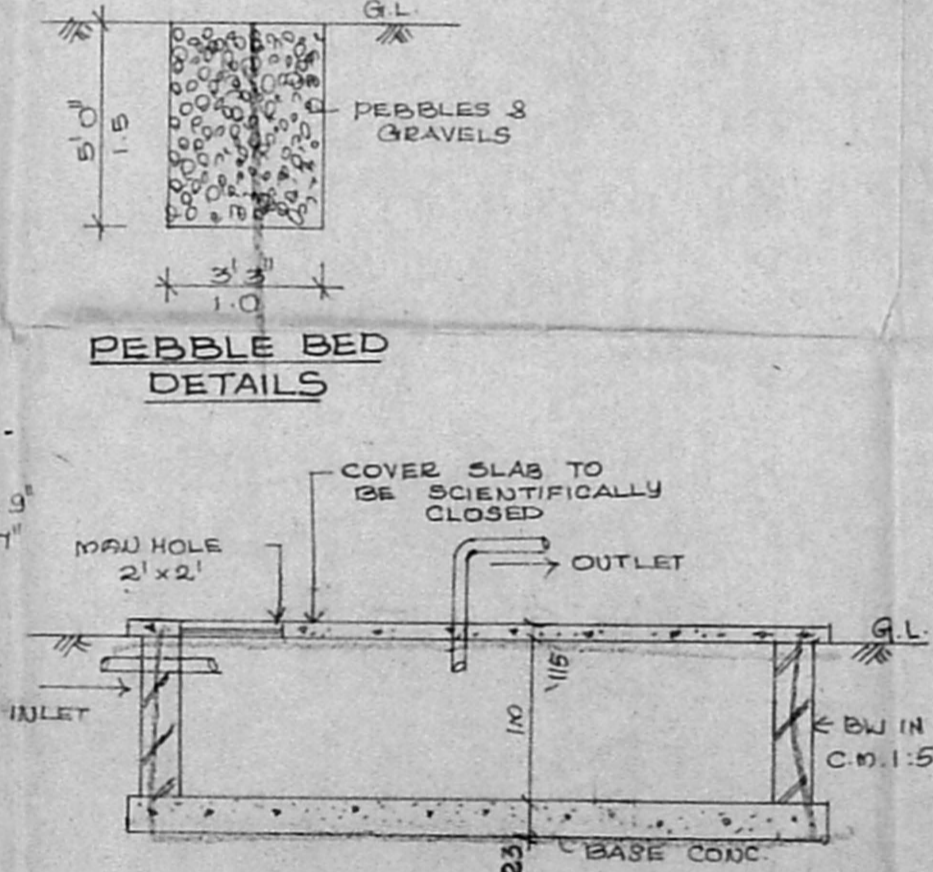

SECTION

PEBBLE BED DETAILS

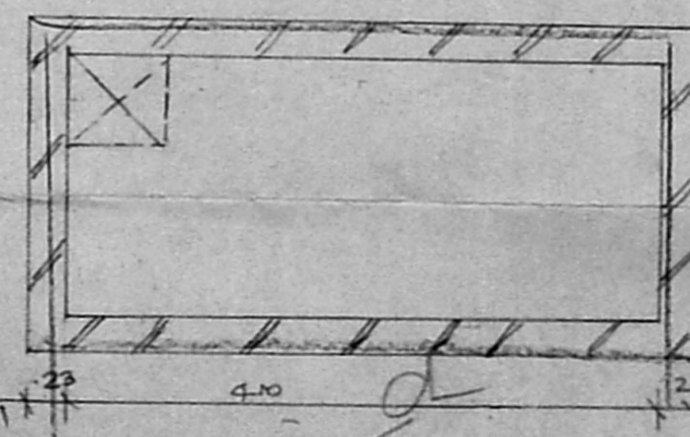

SUMP DETAILS

GF  
 1. 5.26m x 5.41m = 28.476 m<sup>2</sup>  
 2. 4.88m x 7.16m = 34.9408 m<sup>2</sup>  
 Area of GF = 63.4168 m<sup>2</sup>

Typical floor  
 1. 4.88m x 5.41m = 26.4008 m<sup>2</sup>  
 2. 4.88m x 5.16m = 25.1808 m<sup>2</sup>  
 3. 1.00m x 5.16m = 5.16 m<sup>2</sup>  
 4. 1.00m x 5.26m = 5.26 m<sup>2</sup>  
 5. 1.00m x 1.95m = 1.95 m<sup>2</sup>  
 6. 1.00m x 2.90m = 2.90 m<sup>2</sup>

PLAN SHOWING  
 PROPOSED RESIDENTIAL  
 FLATS AT T.S.NO: 50/8,  
 BLOCK NO: 39, D.NO: 34,  
 VISWANATHAPURAM MAIN  
 ROAD, POLIYUR VILLAGE,  
 EGMORE - NUNGIAMBakkam  
 TALUK. CHENNAI.

CMDA (B) / NO. 1  
 C. No. 39723/2000  
 Ass't  
 S. J. JOY  
 P.A.

W1 - WINDOW - 4'0" x 4'0" (1.22 x 1.22)  
 W2 - WINDOW - 3'0" x 4'0" (0.91 x 1.22)  
 V - VENTILATOR - 2'0" x 2'0" (0.61 x 0.61)

AREA STATEMENT:

PLOT AREA	=	2929.67	(272.21 m <sup>2</sup> )
PROPOSED:		14.50	14.50
GROUND FLOOR AREA	=	682.00	63.40
FIRST FLOOR AREA	=	953.00	88.57
SECOND FLOOR AREA	=	953.00	88.57
THIRD FLOOR AREA	=	953.00	88.57
TOTAL AREA	=	3541.00	324.11
PLOT COVERAGE	=	32.5%	
F.S.I.	=	1.21	

COLOUR INDEX:

PROPOSED	[Symbol]
ROAD	[Symbol]
BOUNDARY	[Symbol]

SCALE 1:100

OWNER: M. S. SUNDARAJAN  
 K. SELVAM, B.E., AMIE, C. Eng (I) A.I.V.,  
 Consulting Civil Engineer, Chartered Engineer  
 Approved Valuer & Licensed Surveyor,  
 C.I.S. - I. Reg. No. 82/2000-20001  
 Corporation of Chennai,  
 No. 1/69, Mogappair East,  
 CHENNAI - 600 050,  
 LICENSED SURV. 6550164