

Schedule of (M.D.A./B) NO. 1

TYPE	WIDTH	HEIGHT	DESCRIPTION
G.G.	1.82	2.13	BASE GATE
MD	1.06	2.13	MAIN DOOR
DI	0.91	2.13	FLUSH DOOR
DE	0.76	2.13	DOOR
FD	2.245	2.13	FLUSH DOOR
W	0.78	1.27	WIND WINDOW
WI	1.20	1.27	WIND WINDOW
W2	1.82	1.27	WIND WINDOW
KW	1.20	1.06	KITCHEN WINDOW
SW	2.13	1.06	STAIRCASE WINDOW
V	0.76	0.75	VENTILATOR

Specifications

FOUNDATION :- COLUMN FOOTING FOUNDATION OVER A LAYER OF SAND FILLING & P.C.C. 1:4:8 MIX.

SUPER STRUCTURE :- BRICK WORK IN C.M. 1:5 AND PLASTERING IN C.M. 1:3

R.C.C. WORK :- R.C. BEAM, LINTEL, SLAB AND SUNSHADES ARE IN MIX 1:3:4 WITH SUITABLE REINFORCEMENT.

FLOORING :- MOSAIC FLOORING.

WEATHERING COURSE :- TILES ARE LAID SLOPE OVER A LAYER OF BRICK JELLY LIME CONCRETE WITH CRUDE OIL.

Area statements

LAND AREA	390.11 m ²
ALLOWABLE F.S.J AREA	585.50 m ²
STILT FLOOR AREA	16.87 m ²
FIRST FLOOR AREA	140.35 m ²
SECOND FLOOR AREA	140.35 m ²
THIRD FLOOR AREA	140.35 m ²
FOURTH FLOOR AREA	140.35 m ²
TOTAL F.S.J AREA	578.27 m ²
COVERED CAR PARK AREA	102.65 m ²
HEAD ROOM AREA	17.64 m ²
TOTAL BUILT UP AREA	698.56 m ²
MAX. PLOT COVERAGE	36%
ACHIEVED F.S.J	148%
NO. OF CAR PARK	4 NOS

COLOUR CODE REFERENCE

PROPOSED WORK	[Symbol]
EXISTING ROAD	[Symbol]
BOUNDARY LINE	[Symbol]
SEWE LINE	[Symbol]
WATER LINE	[Symbol]

For ARIHANT SHELTERS (INDIA) LTD.
P. Vindasamaiah
 P.A. Holder

SIGNATURE OF OWNER



SIGNATURE OF ARCHITECTS:

S. SELVARAJAN, G.D., A.M.S., I.D., AIA
 REGISTERED ARCHITECT No. 219,
 Corporation of Chennai,
 1, Sivapalan Street,
 Chennai-600 017.

PROPOSED RESIDENTIAL FLATS AT NO: 8, R.S. NO. 4125/32, BLDG NO: 87, SRINIVASAN STREET, MYLAPORE VILLAGE, CHENNAI-28.

Floor plans, elevation, section, site plan, key & etc	JOB NO	DRG NO
SCALE: 1:100	DATE:	DRAWN BY: V. Saral

ARCHITECTS:
SELVARAJAN & ASSOCIATES
 NO. 22, SIVASAILAM ST., 1. NAGAR CHENNAI-17.

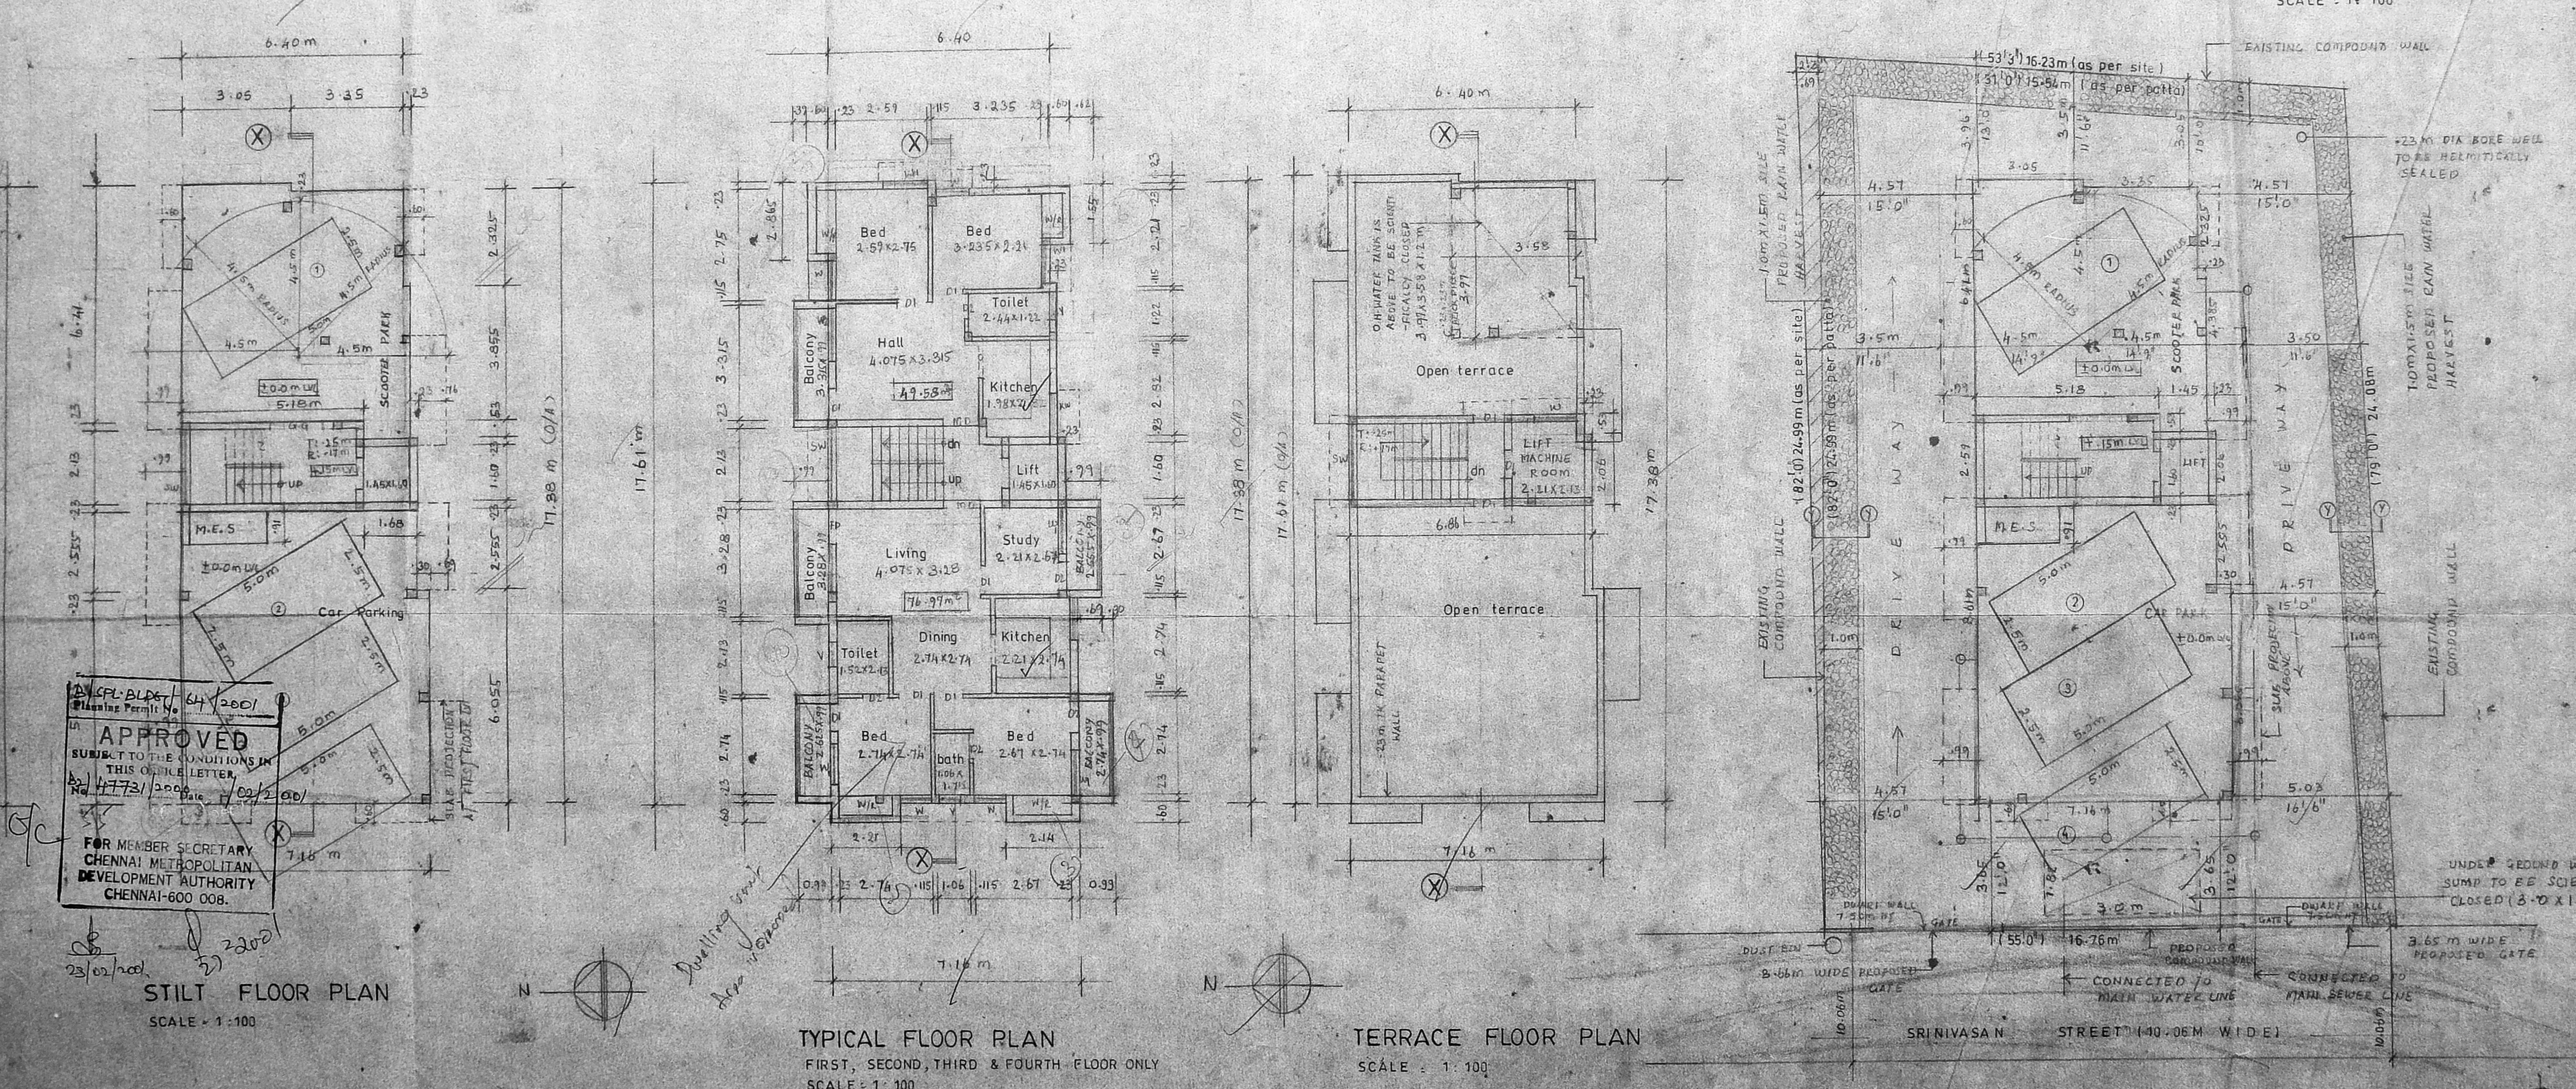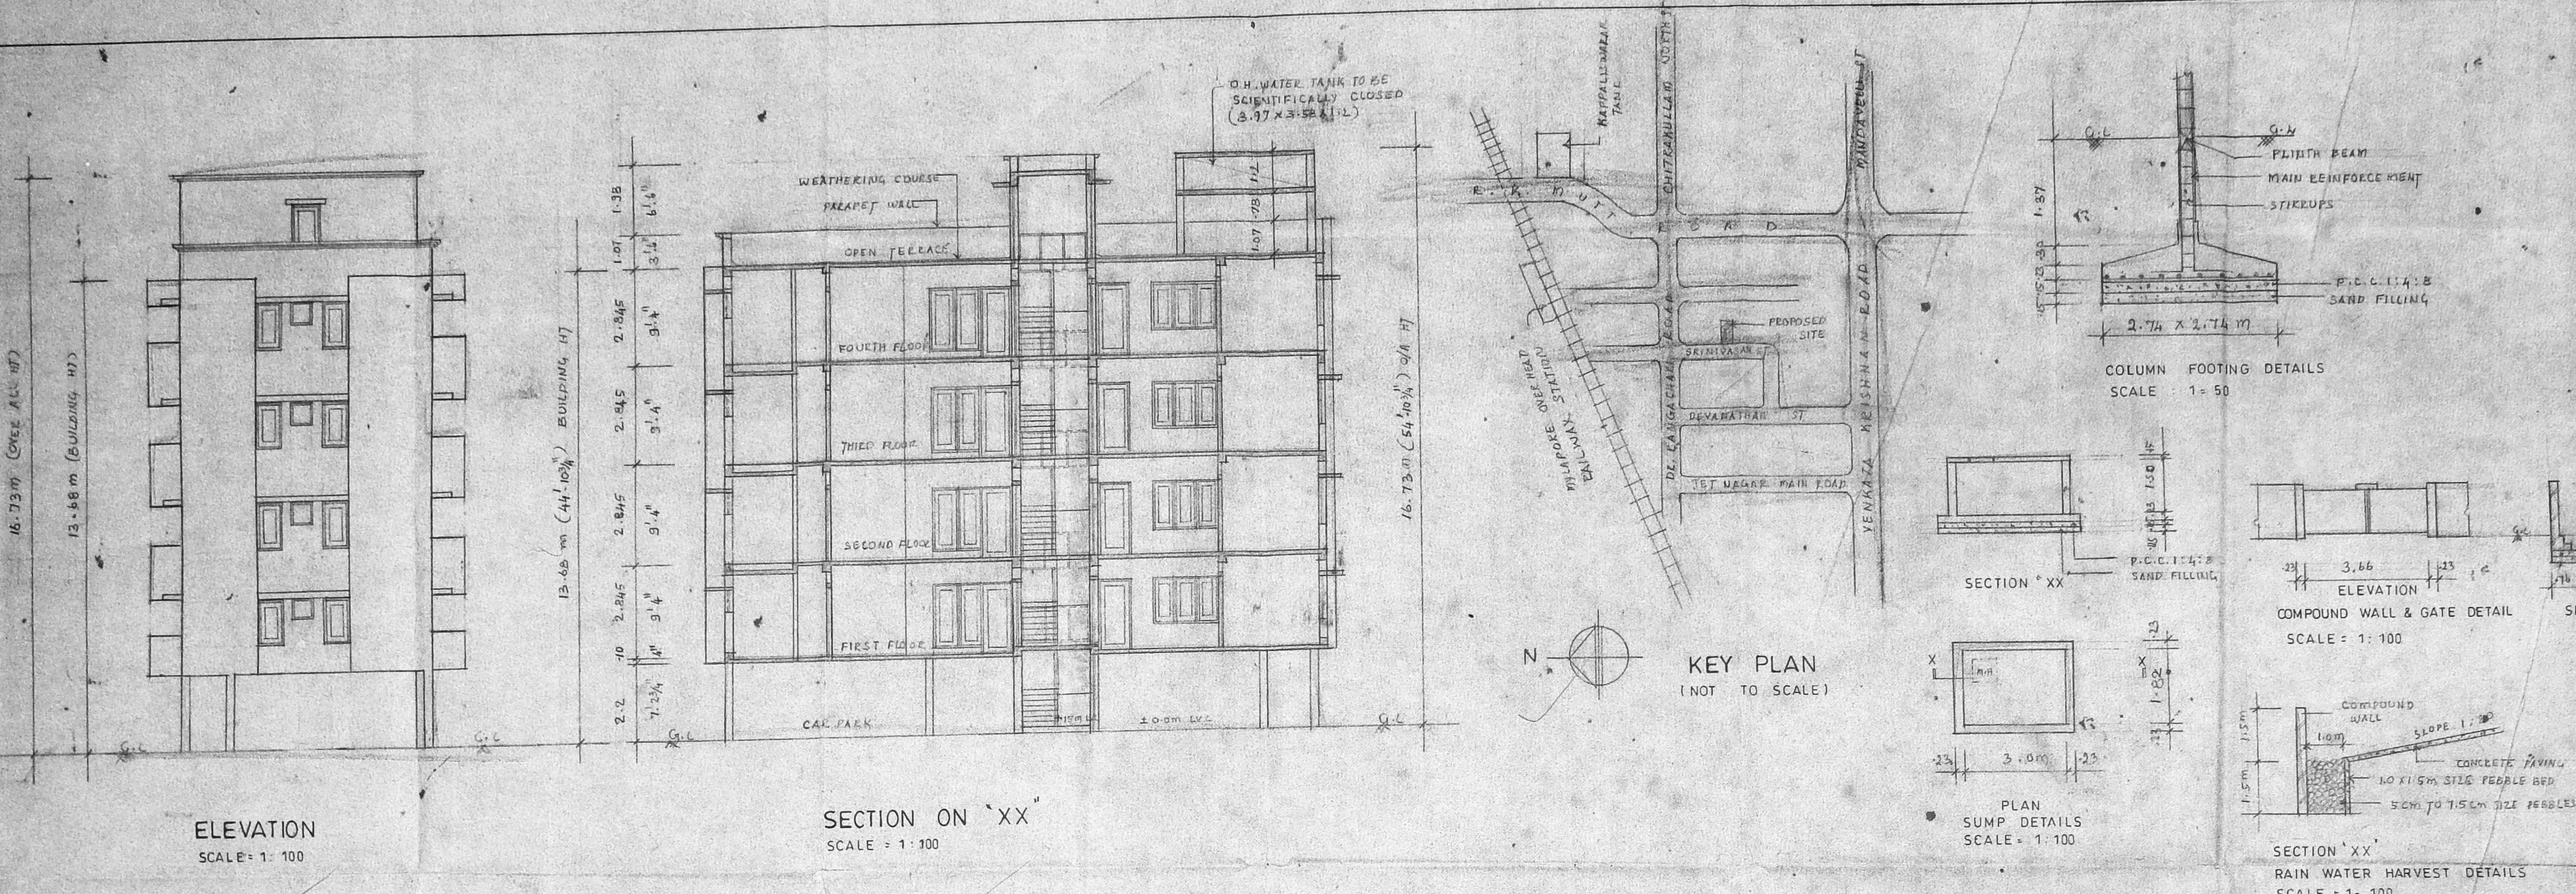

APPROVED
 SUBJECT TO THE CONDITIONS IN THIS OFFICE LETTER
 No. 11773/2000 Date: 02/2/00
 FOR MEMBER SECRETARY
 CHENNAI METROPOLITAN
 DEVELOPMENT AUTHORITY
 CHENNAI-600 008.

STILT FLOOR PLAN
 SCALE: 1:100

TYPICAL FLOOR PLAN
 FIRST, SECOND, THIRD & FOURTH FLOOR ONLY
 SCALE: 1:100

TERRACE FLOOR PLAN
 SCALE: 1:100

SITE PLAN
 SCALE: 1:100