


North

North

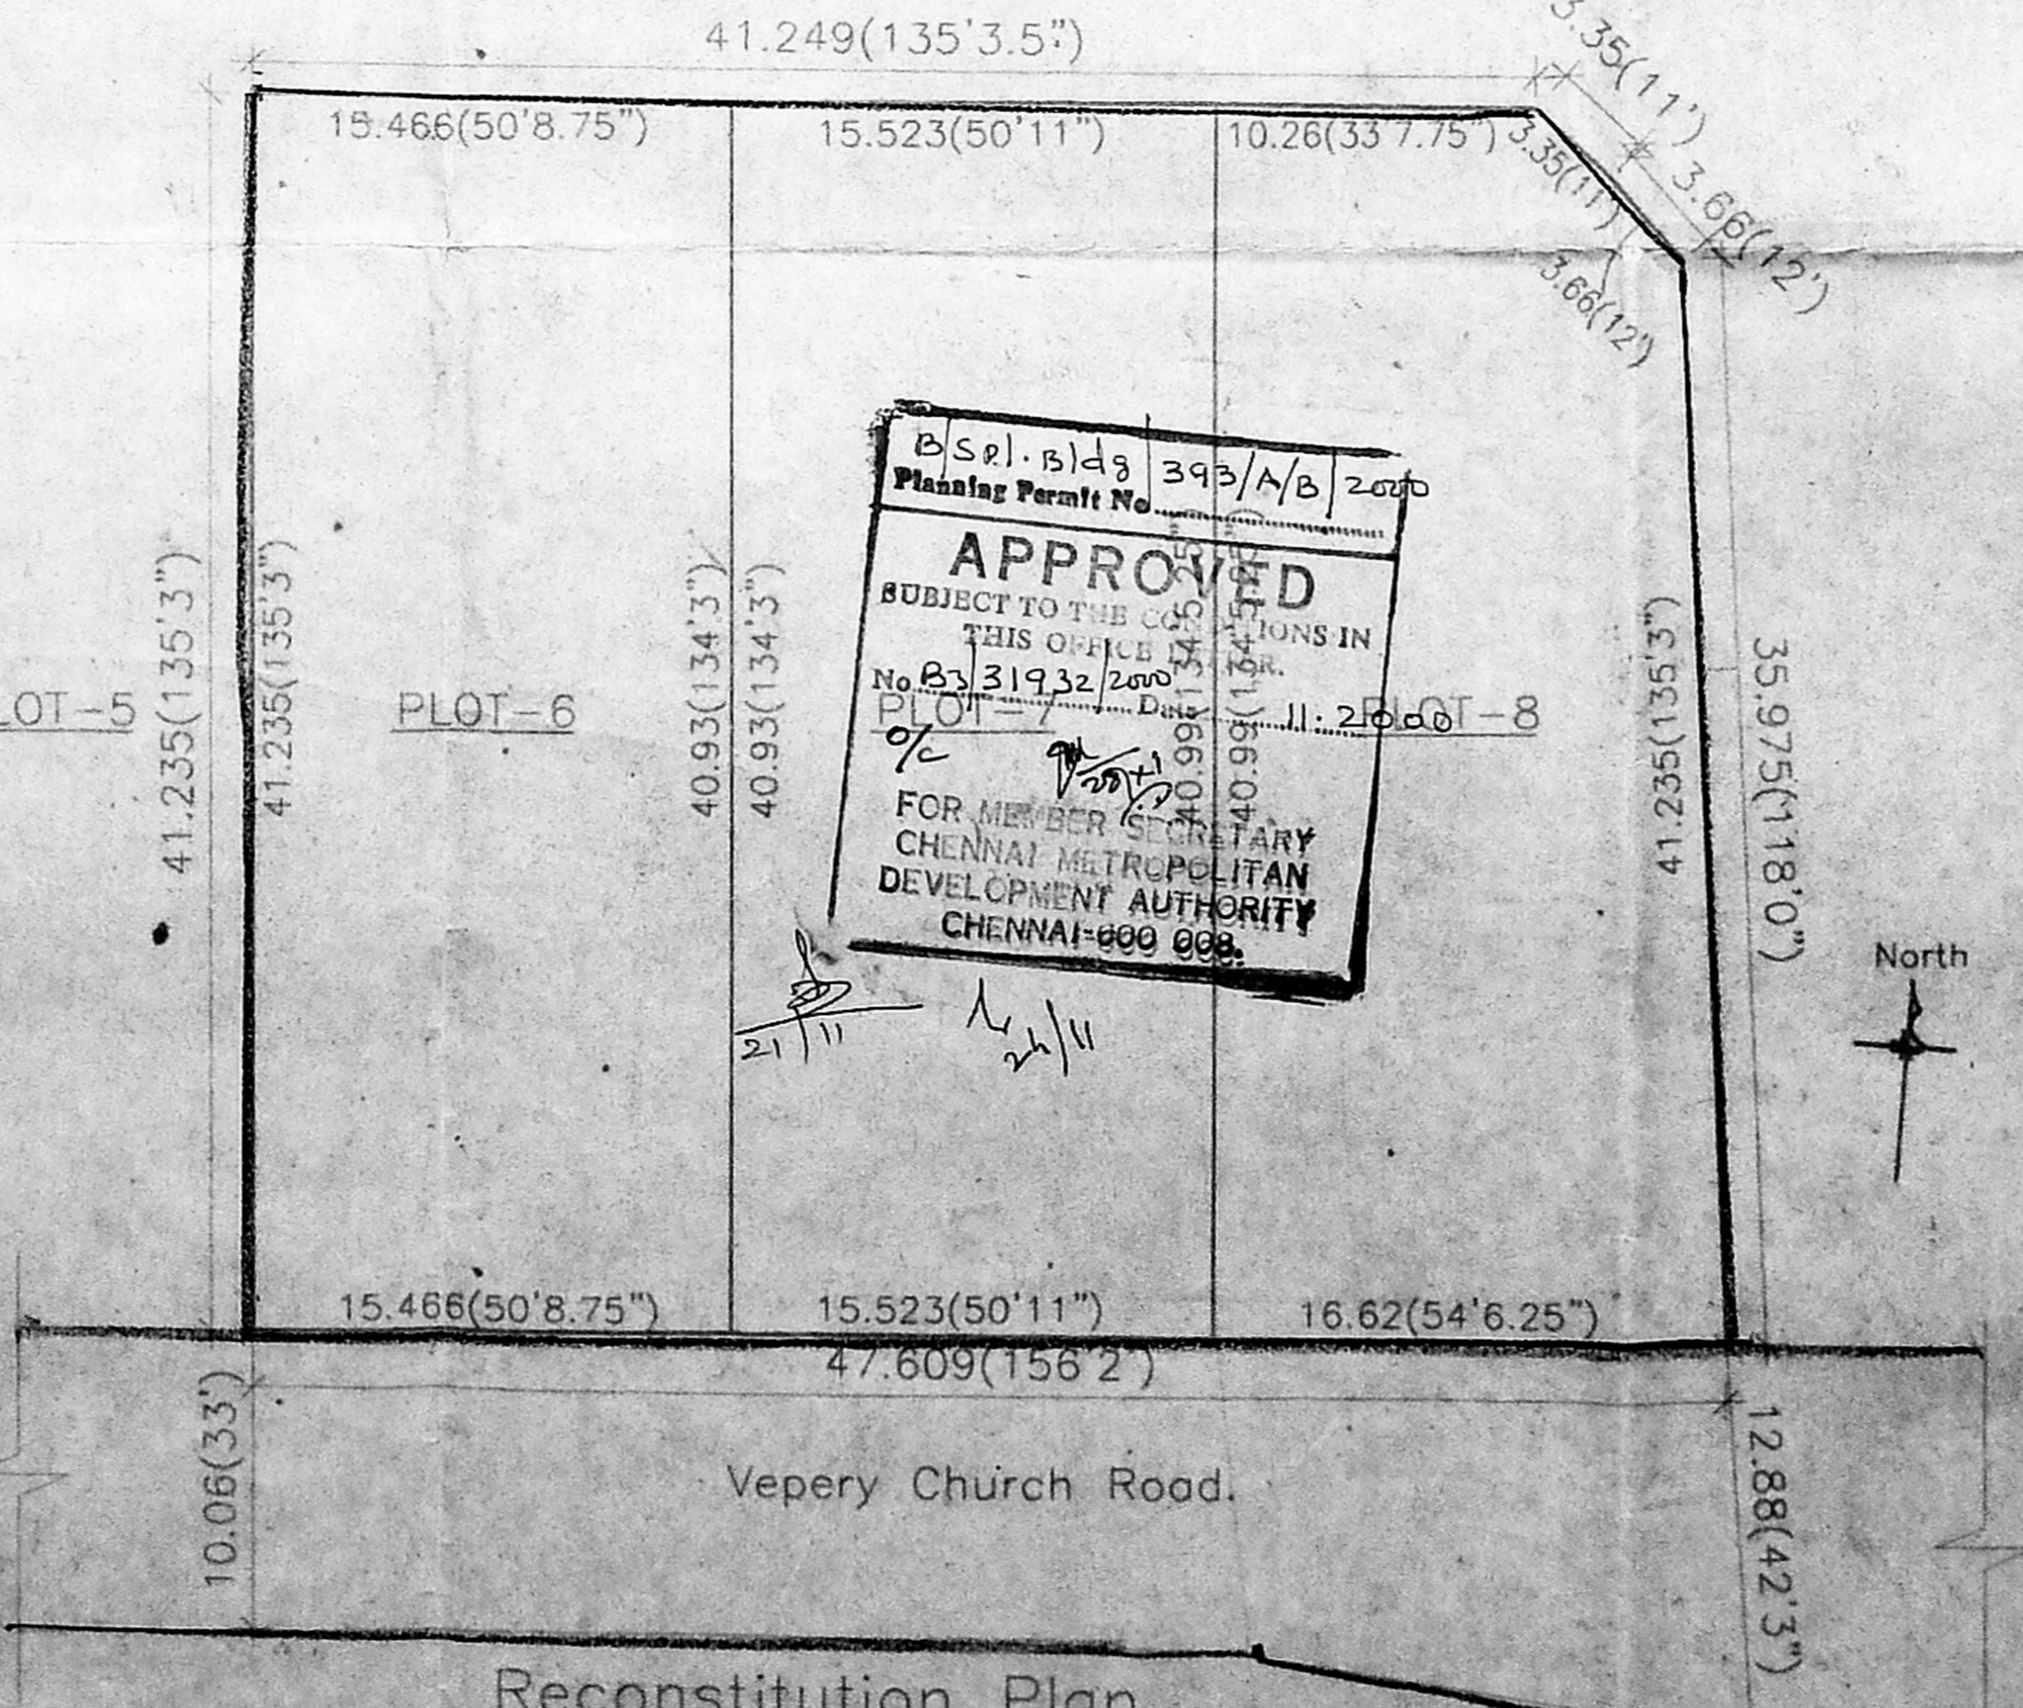

Schedule of Joineries

M.O.	1.14 X 2.13	Glazed Main Door
D1	0.90 X 2.13	Panellled Door
D2	0.76 X 2.13	
FD	2.44 X 2.13	French Door
FD1	1.83 X 2.13	
W1	1.83 X 1.07	Window
W2	1.52 X 1.07	
W3	2.13 X 1.07	
W4	1.22 X 1.07	
KW	1.83 X 1.07	Kitchen Window
KW1	1.22 X 1.07	
V	0.90 X 0.60	Window
V1	0.76 X 0.60	

PROPOSED RESIDENTIAL BUILDING
AT DOOR NOS. 9 & 10, PLOT NOS. 6, 7 & 8,
VEPERY CHURCH ROAD,
VEPERY, CHENNAI - 600 007.

R.S.NO. - 904.
BLOCK NO. - 17.
DIVISION - PURASAWALKAM.


All Dimensions are in Metre.
Scale : 1:100

Specifications:
Foundation - Contingent foundation
Flooring - Mosaic Flooring
Super Structure - B.W in C.M 1:5 for R.C.C 1:2:4 in Lintel Beams, sunshade etc.
Roof R.C.C 1:2:4 with requiring thickness
Weathering course - Brick jolly line zone below the weathering ties
Joinery - Best Indian Country Wood
Finishes - Exterior & interior painted with cement paint.


Colour Index
Proposed

Owners Signature.


Architects Signature
SIVA ANBARASAN
M. Arch (U.S.A., England), A.L.L.A.
Registered Architect, C.A. No. 10706, P.A. No. 10706
83, 84, 85,1000.

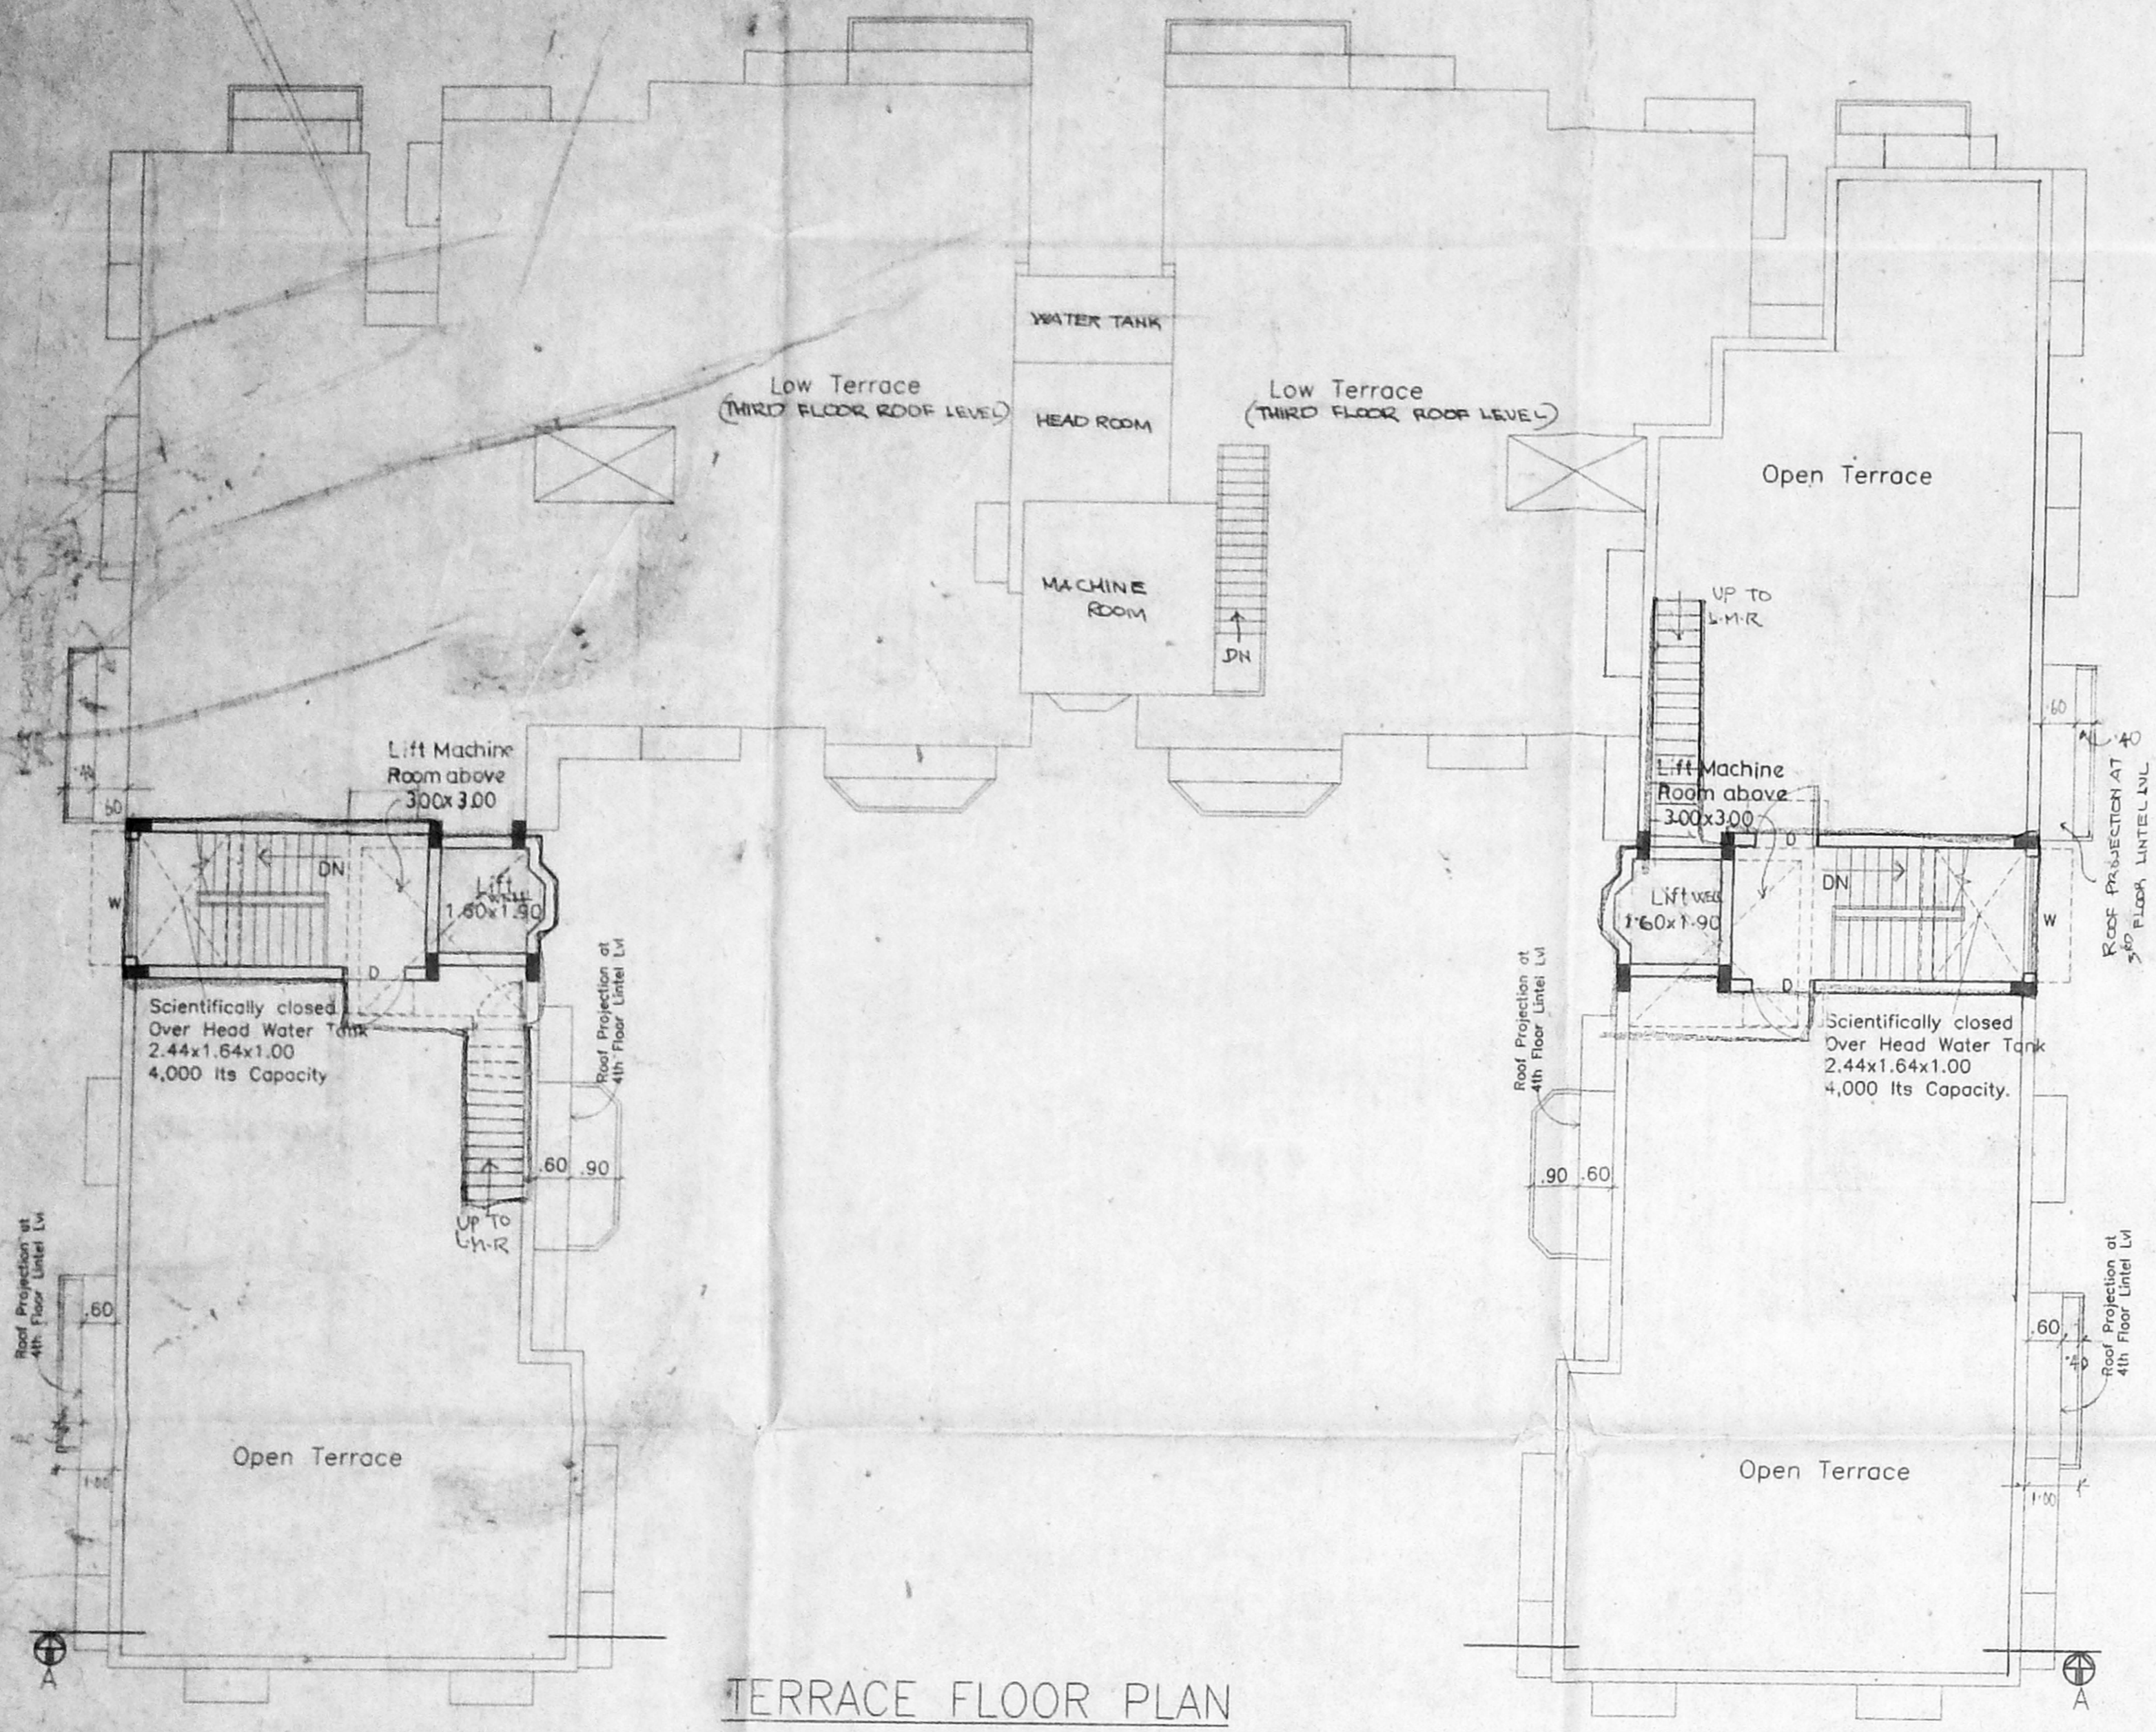


TERRACE FLOOR PLAN

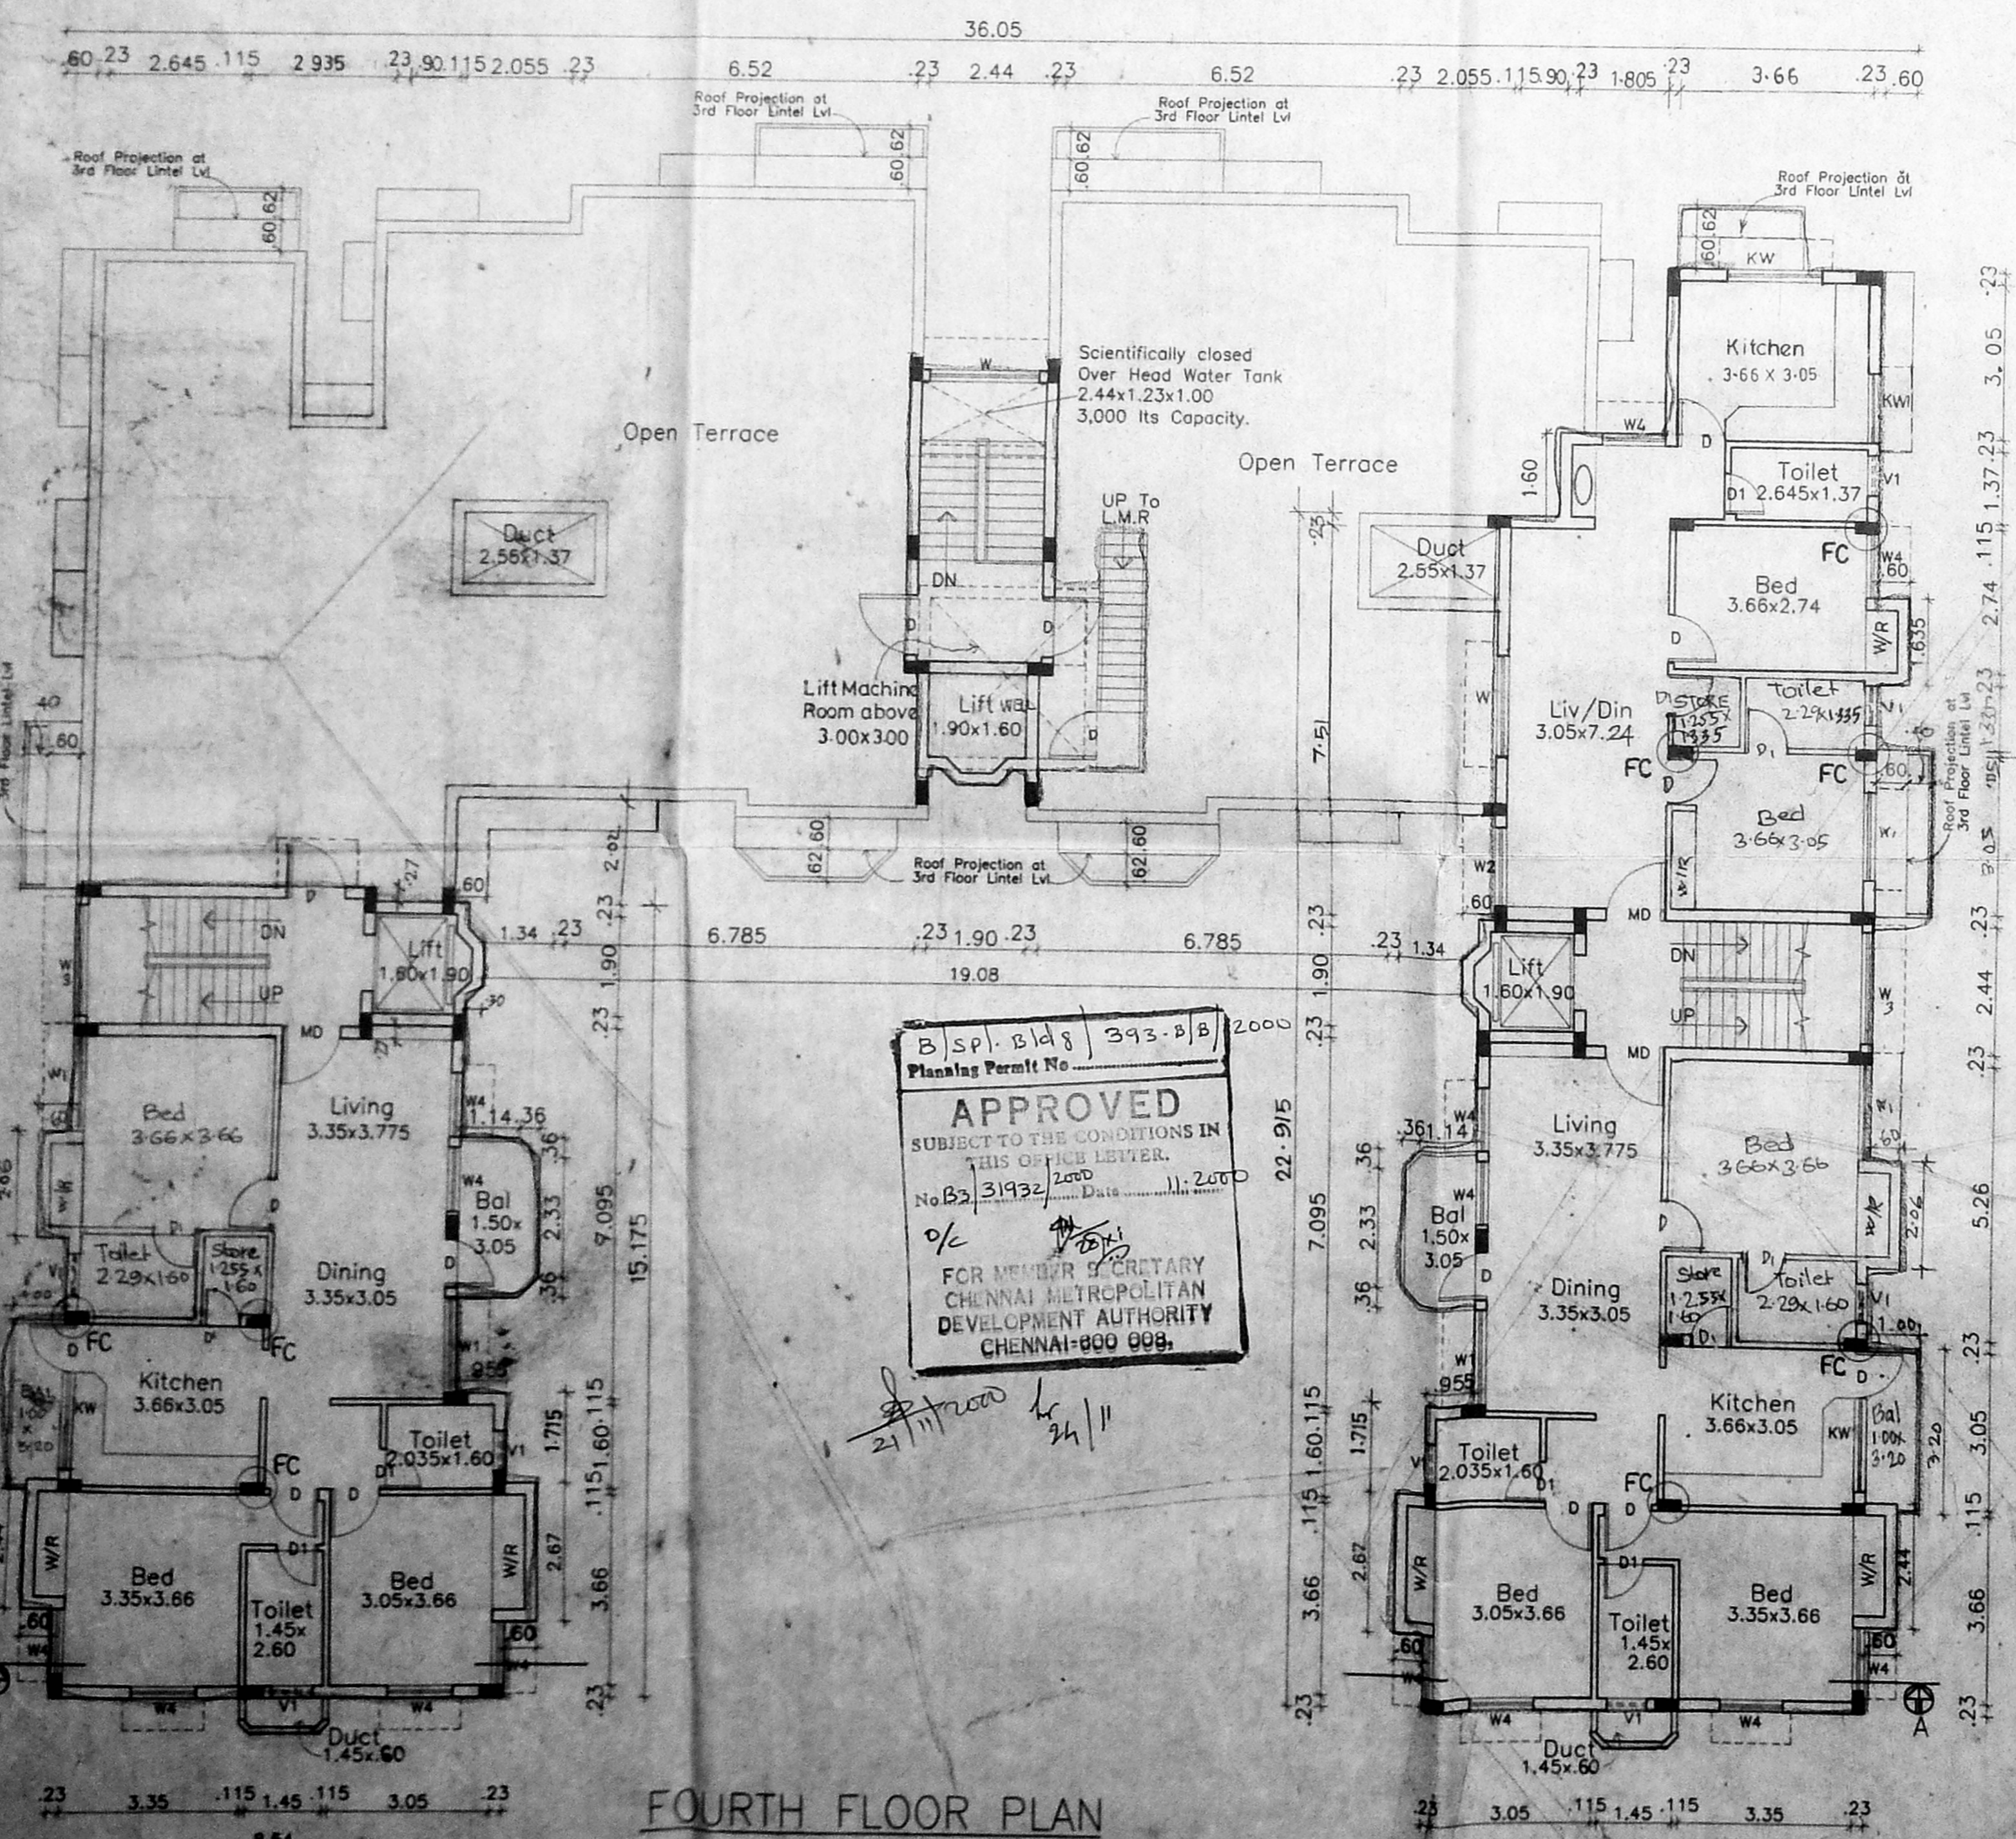


FOURTH FLOOR PLAN

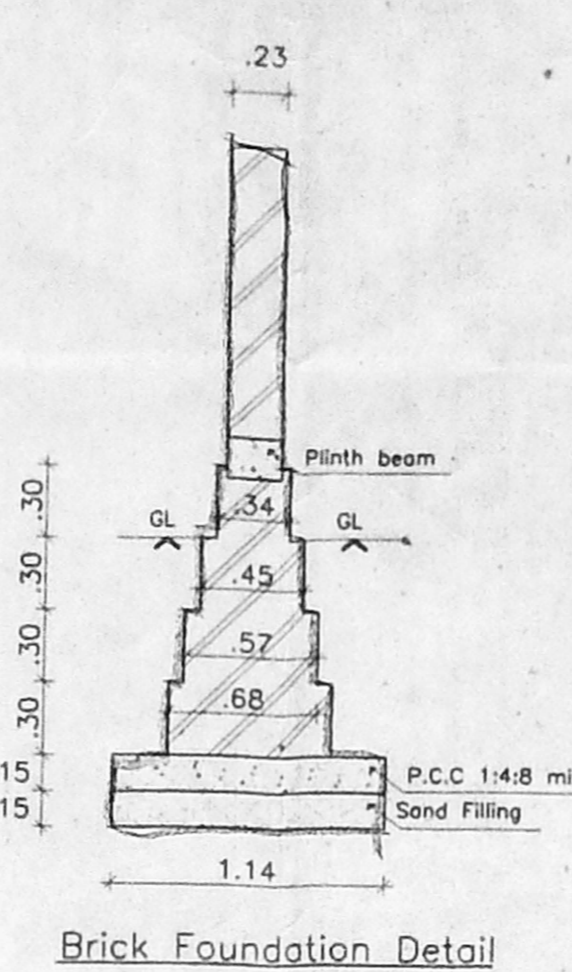


Brick Foundation Detail

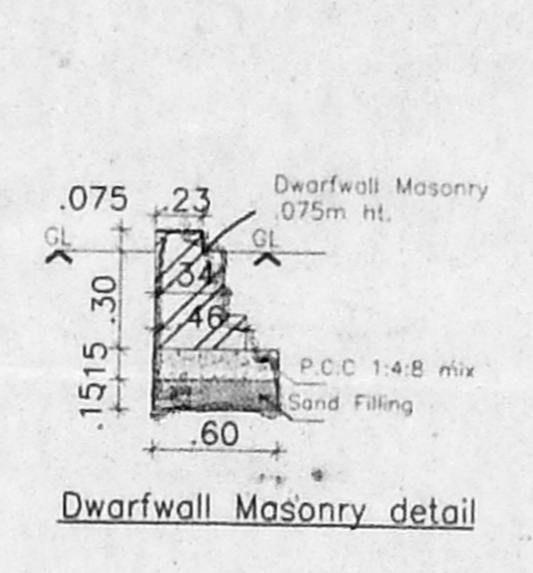


Dwarfwall Masonry detail

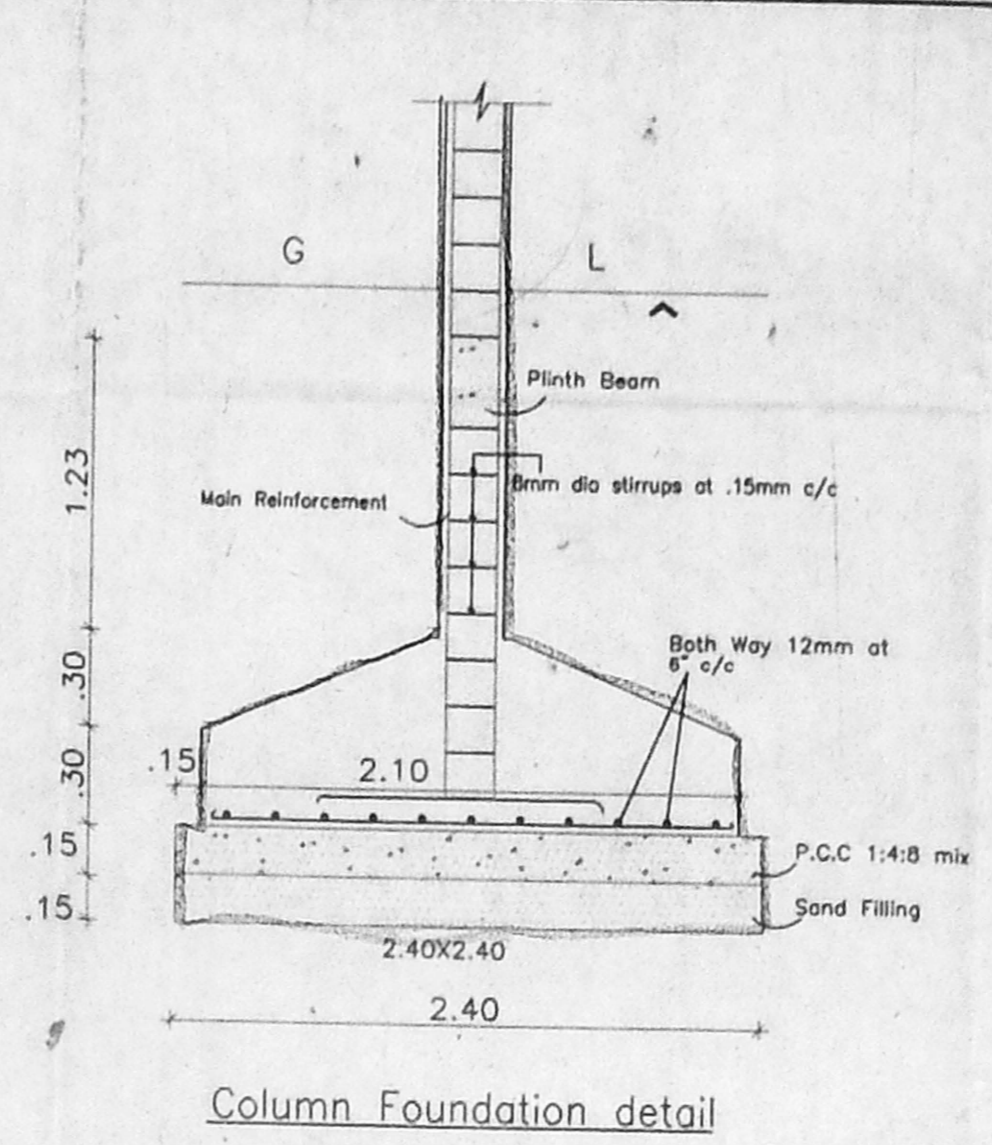


Column Foundation detail

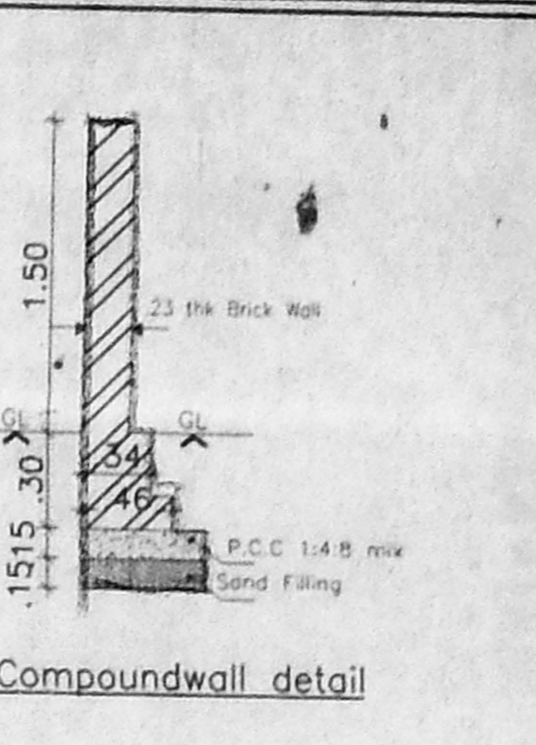


Compound wall detail

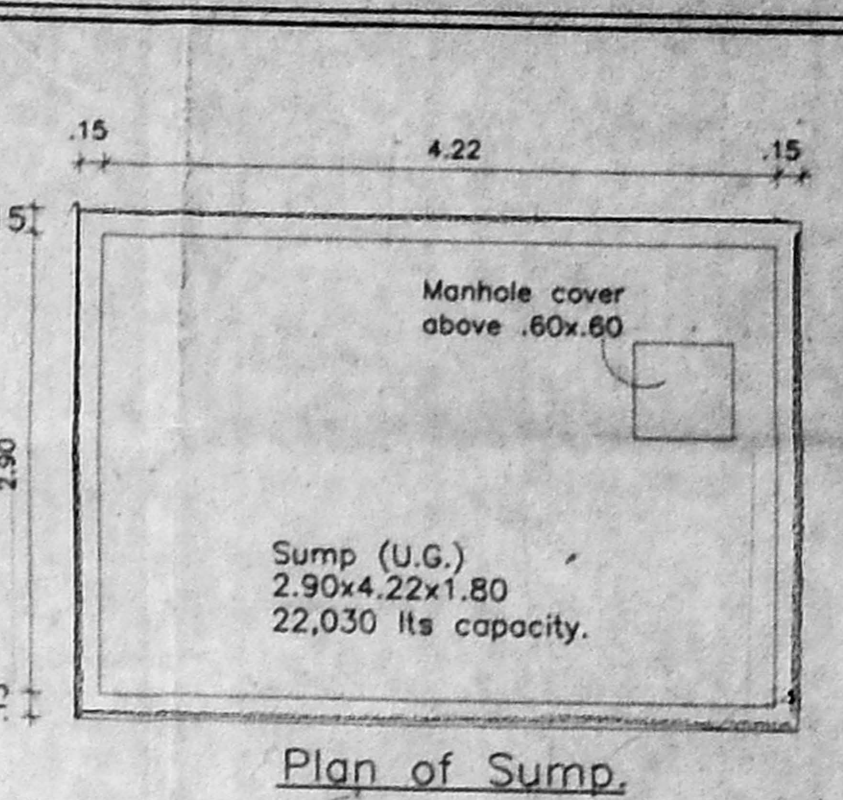


Plan of Sump

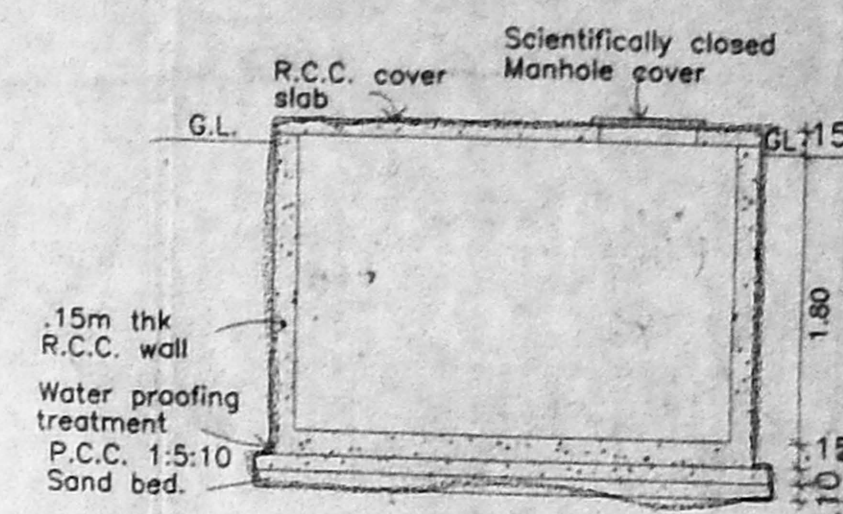


Section of Sump

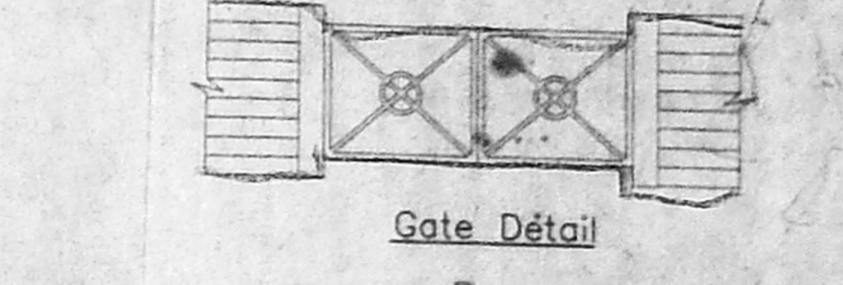


Gate Detail

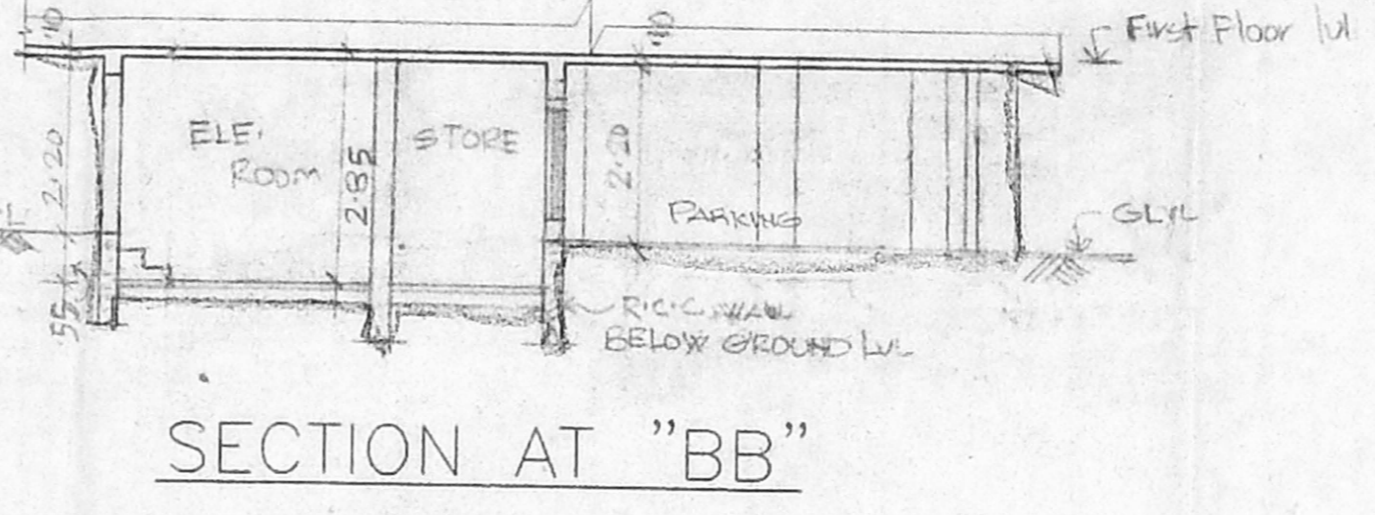


SECTION AT "BB"

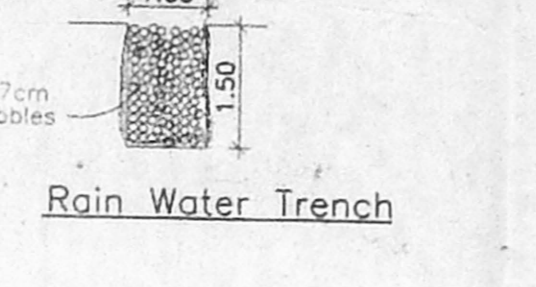

Rain Water Trench

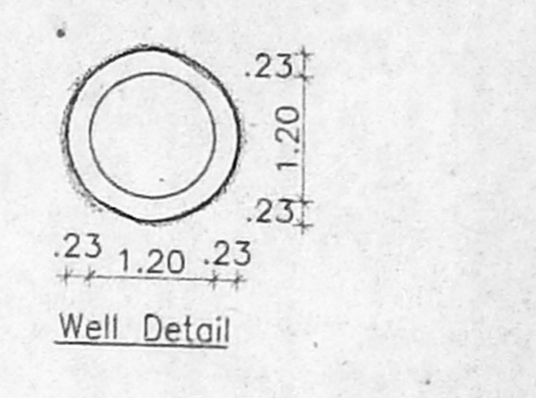

Well Detail

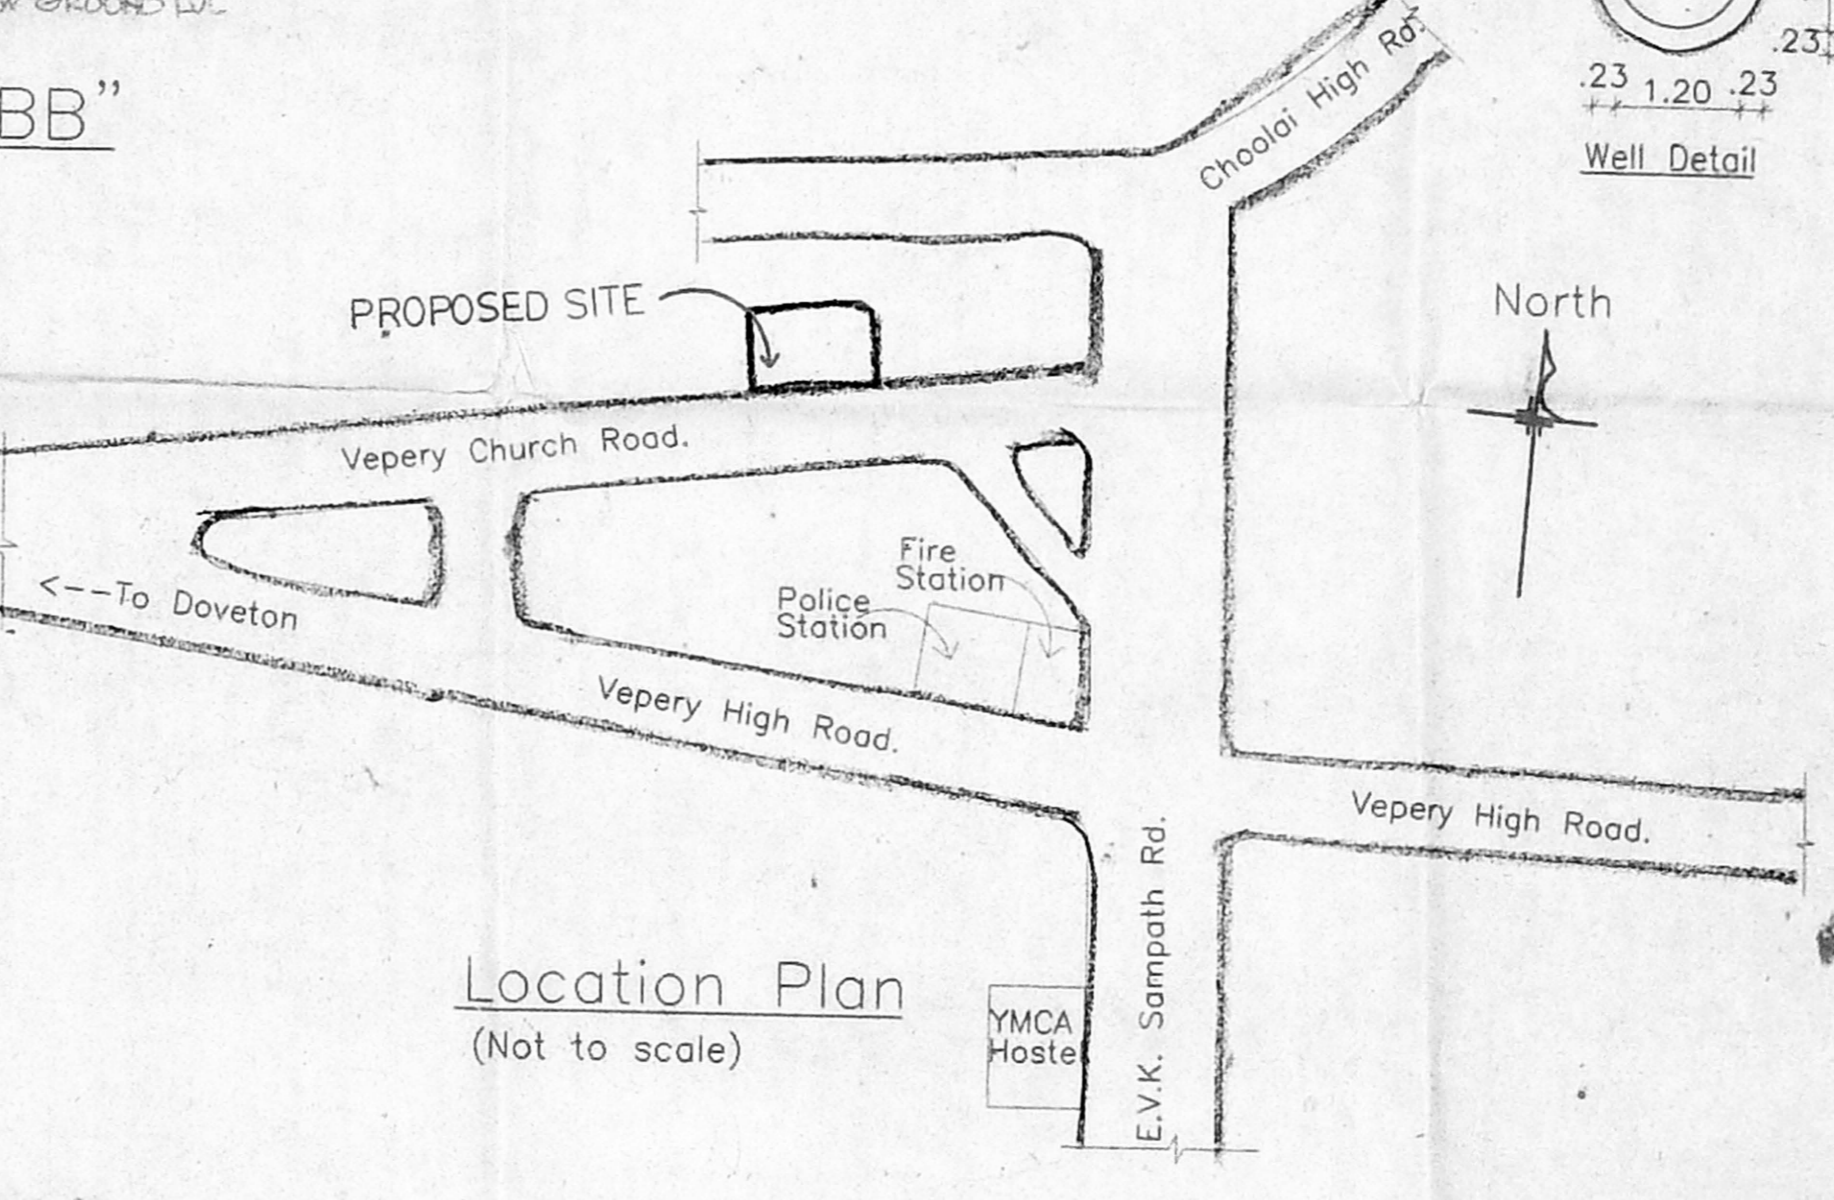

Location Plan (Not to scale)

Schedule of Joineries.

M.D.	1.14 X 2.13	Glazed Main Door
D1	0.90 X 2.13	Panelled Door
D2	0.76 X 2.13	Panelled Door
FD	2.44 X 2.13	French Door
FD1	1.83 X 2.13	French Door
W1	1.83 X 1.37	Glazed Window
W2	1.52 X 1.37	Glazed Window
W3	2.13 X 1.37	Glazed Window
W4	1.22 X 1.37	Glazed Window
KW	1.83 X 1.07	Kitchen Window
KW1	1.22 X 1.07	Kitchen Window
V1	0.90 X 0.60	Louvered Ventilator
V1	0.76 X 0.60	Louvered Ventilator

Area Statement.


Plot Area	1710.873 M ²
Ground Floor Area	64.188 M ²
First Floor Area	703.486 M ²
Second Floor Area	703.486 M ²
Third Floor Area	703.486 M ²
Fourth Floor Area	345.804 M ²
Total Floor Area	2521.450 M ²

Specifications.

Foundation	: Column footing foundation.
Flooring	: Mosaic Flooring
Super Structure	: B.W in C.M. 1:5 for R.C.C. 1:2:4 in Lintel Beams sunshade etc.
Roof R.C.C. 1:2:4	: with requiring thickness
Weathering course	: Brick jelly lime conc. below the weathering tiles
Joinery	: Best Indian Country Wood
Finishes	: Exterior & interior painted with cement paint.

PROPOSED RESIDENTIAL BUILDING AT DOOR NOS: 9010; PLOT NOS: 6, 7, 8 VEPERY CHURCH ROAD, VEPERY, CHENNAI-600 090.

R.S.NO. - 904
BLOCK NO. - 17
DIVISION - PURASAWALKAM.

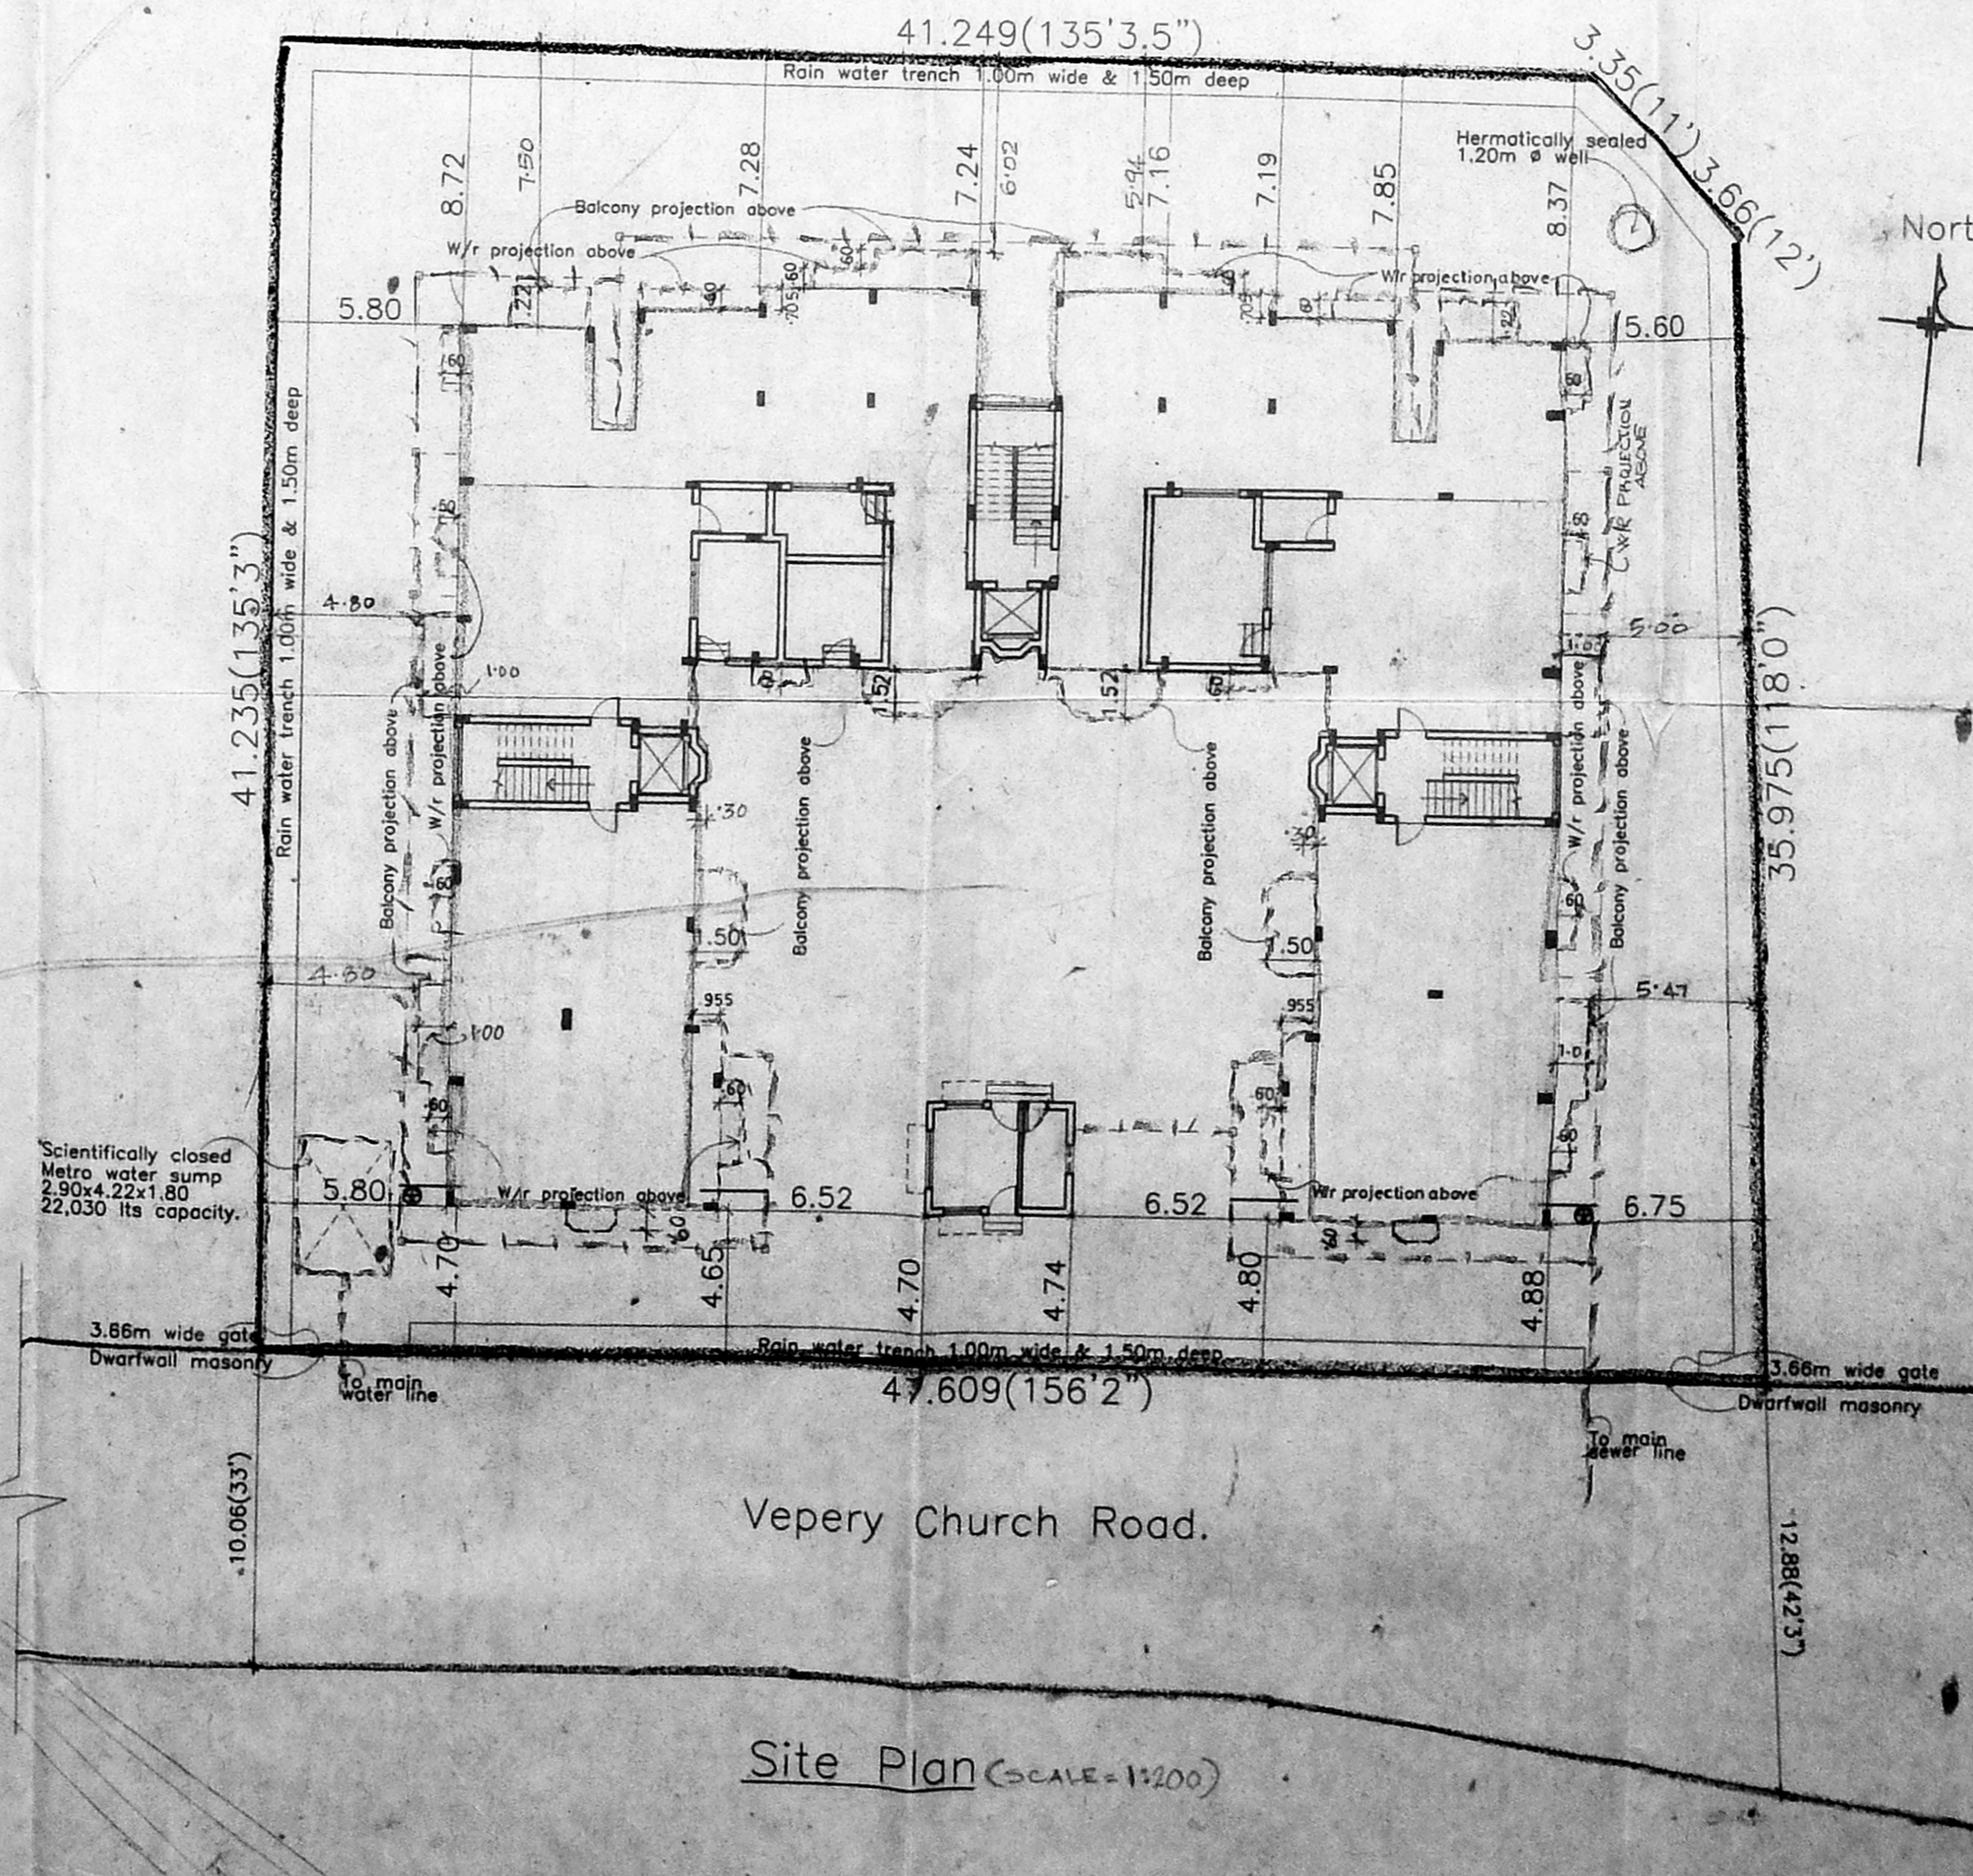

Site Plan (SCALE = 1:200)

All Dimensions are in Metre

Scale: 1:100

Colour Index

Proposed	Water Line
Proposed	Sewer Line
Road	Road

Owners Signature: _____

Architects Signature: _____

Architects Name: M. ANBARASAN, M. ARCH. (I.I.T. Madras), Chennai, India. Regd. Architect C.A. No. 10799 R.A. No. 10799. B1, 1st Floor, 43, Panambur Road, Chennai - 600 002.