




RP dt 11/4/01

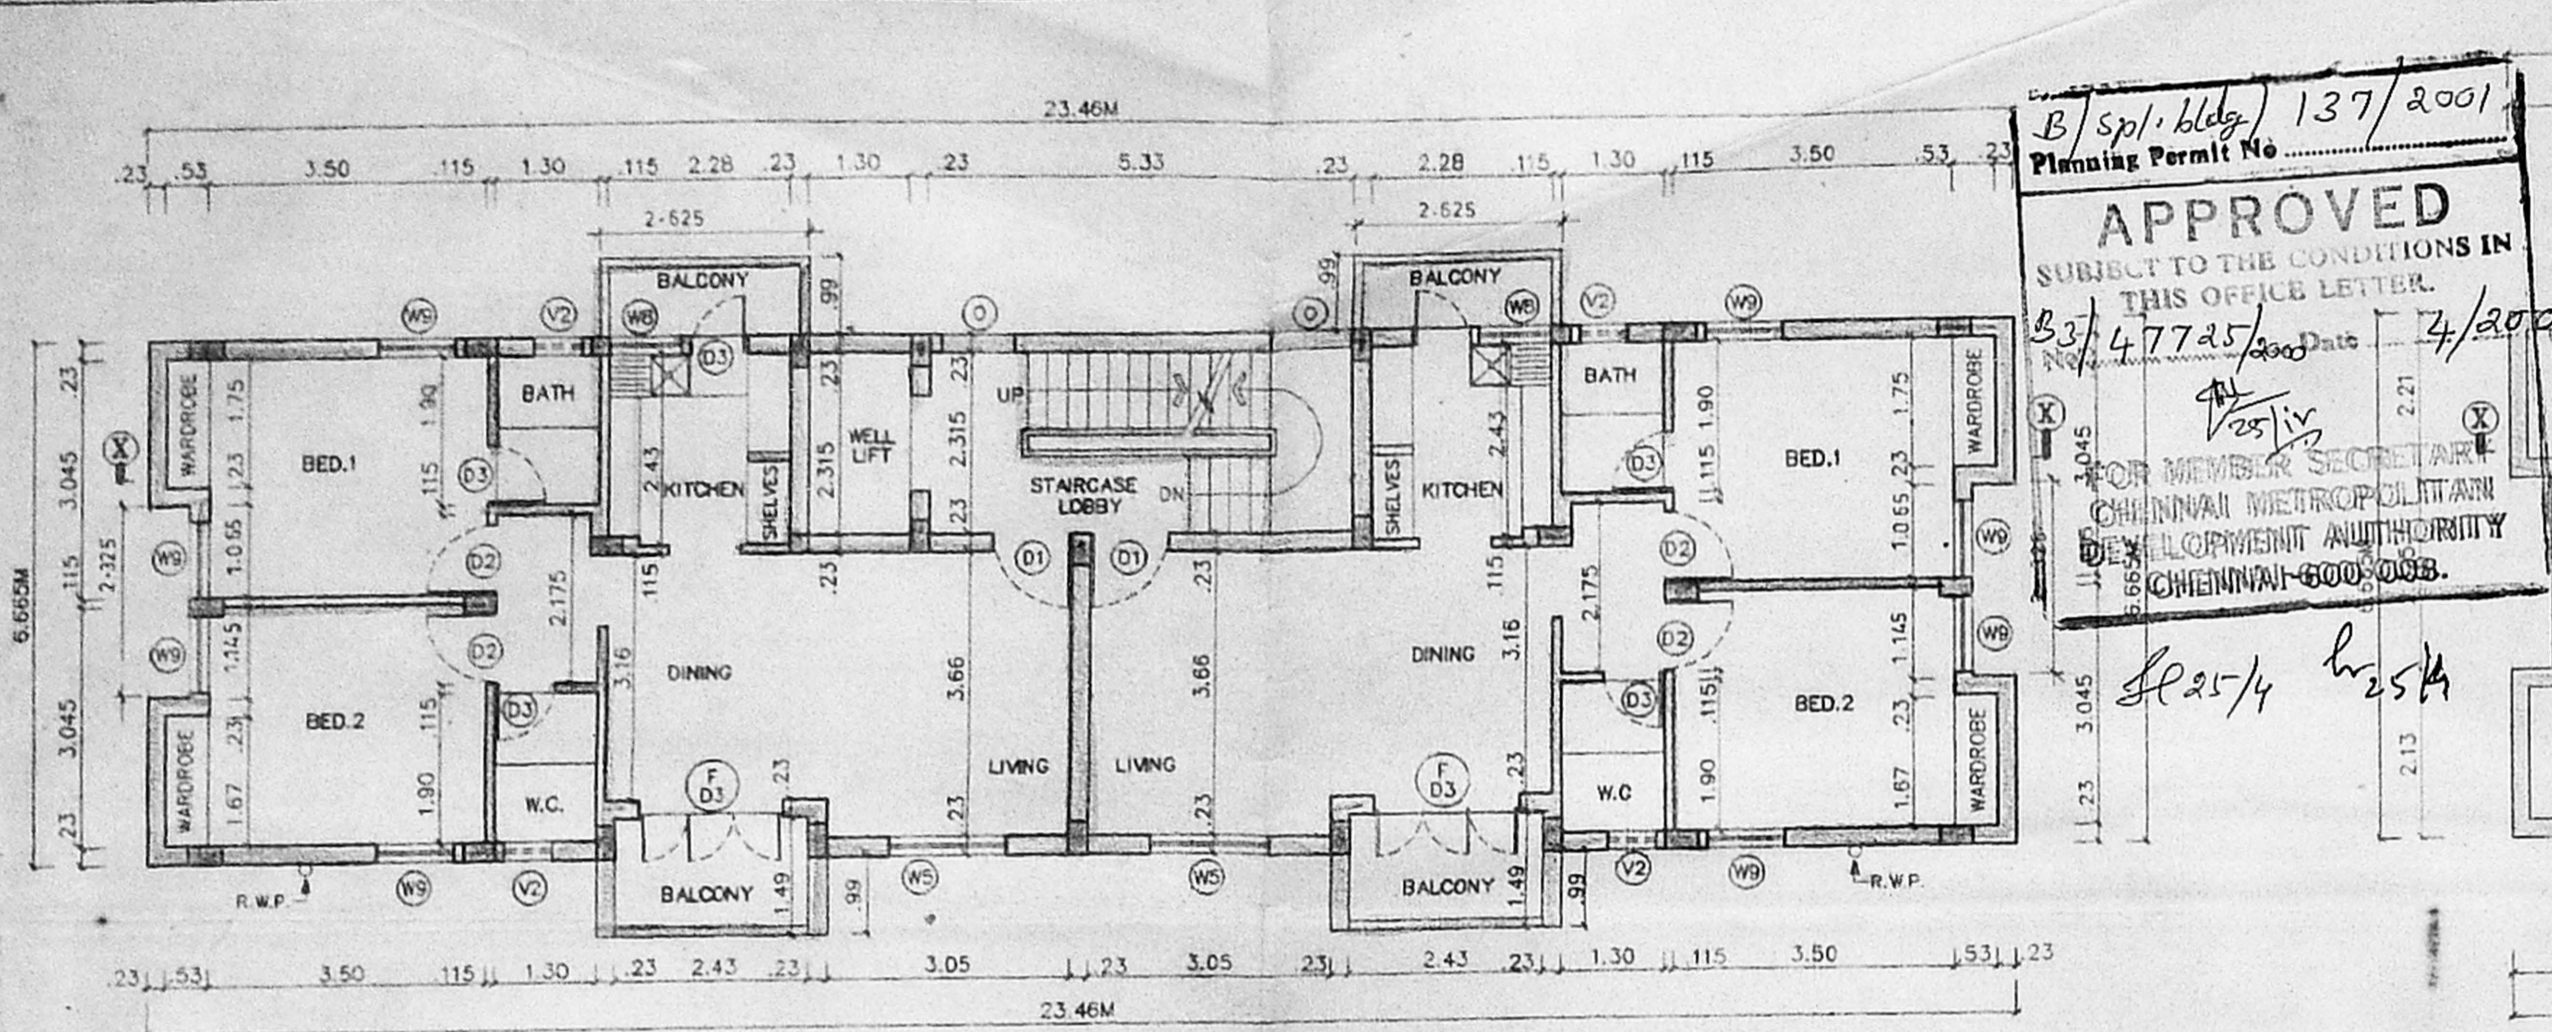


SECOND & THIRD FLOOR

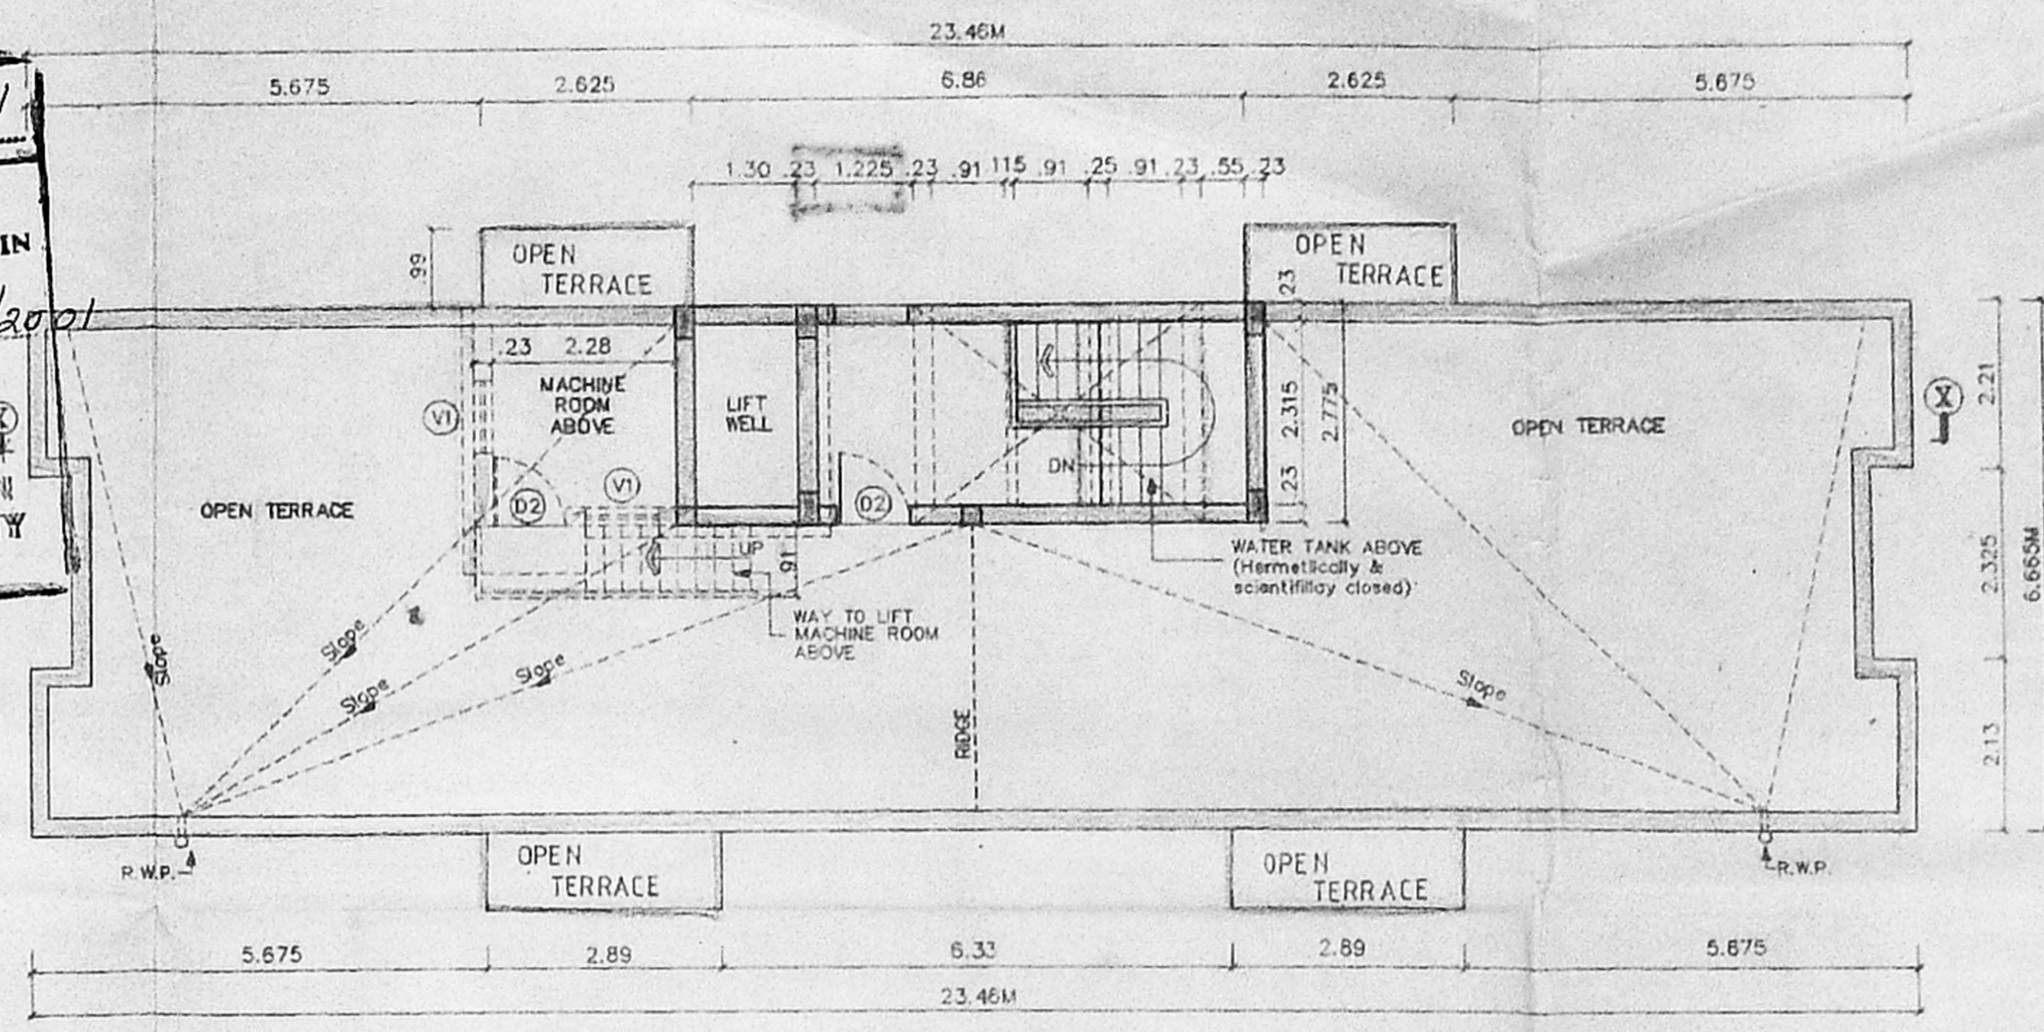


TERRACE FLOOR PLAN

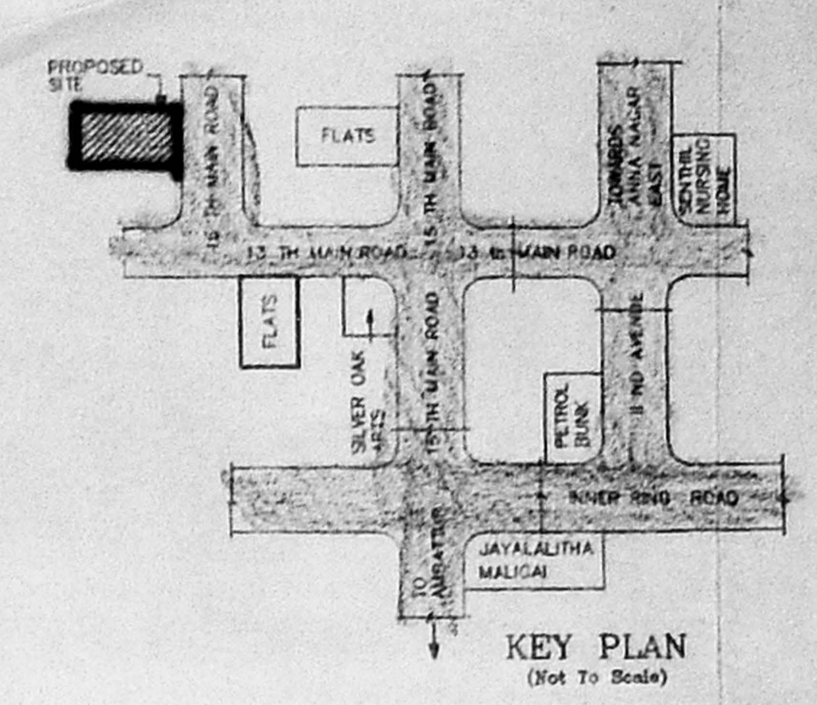


LEGEND		
CODE	SIZE	DESCRIPTION
D1	1.00 X 2.18	TEAK WOOD FRAMED FLUSH DOOR
D2	0.91 X 2.18	COUNTRY WOOD FRAMED FLUSH DOOR
D3	0.76 X 2.18	COUNTRY WOOD FRAMED FLUSH DOOR
FD3	1.86 X 2.18	COUNTRY WOOD FRAMED FLUSH DOOR
W5	1.47 X 0.37	6mm GLAZED WINDOW
W6	0.97 X 0.85	DO
W7	0.97 X 0.37	DO
V1	0.91 X 0.86	LOW SPEED FAN
V2	0.61 X 0.86	LOVERED VENTILATOR
O	0.91 X 1.37	OPENING

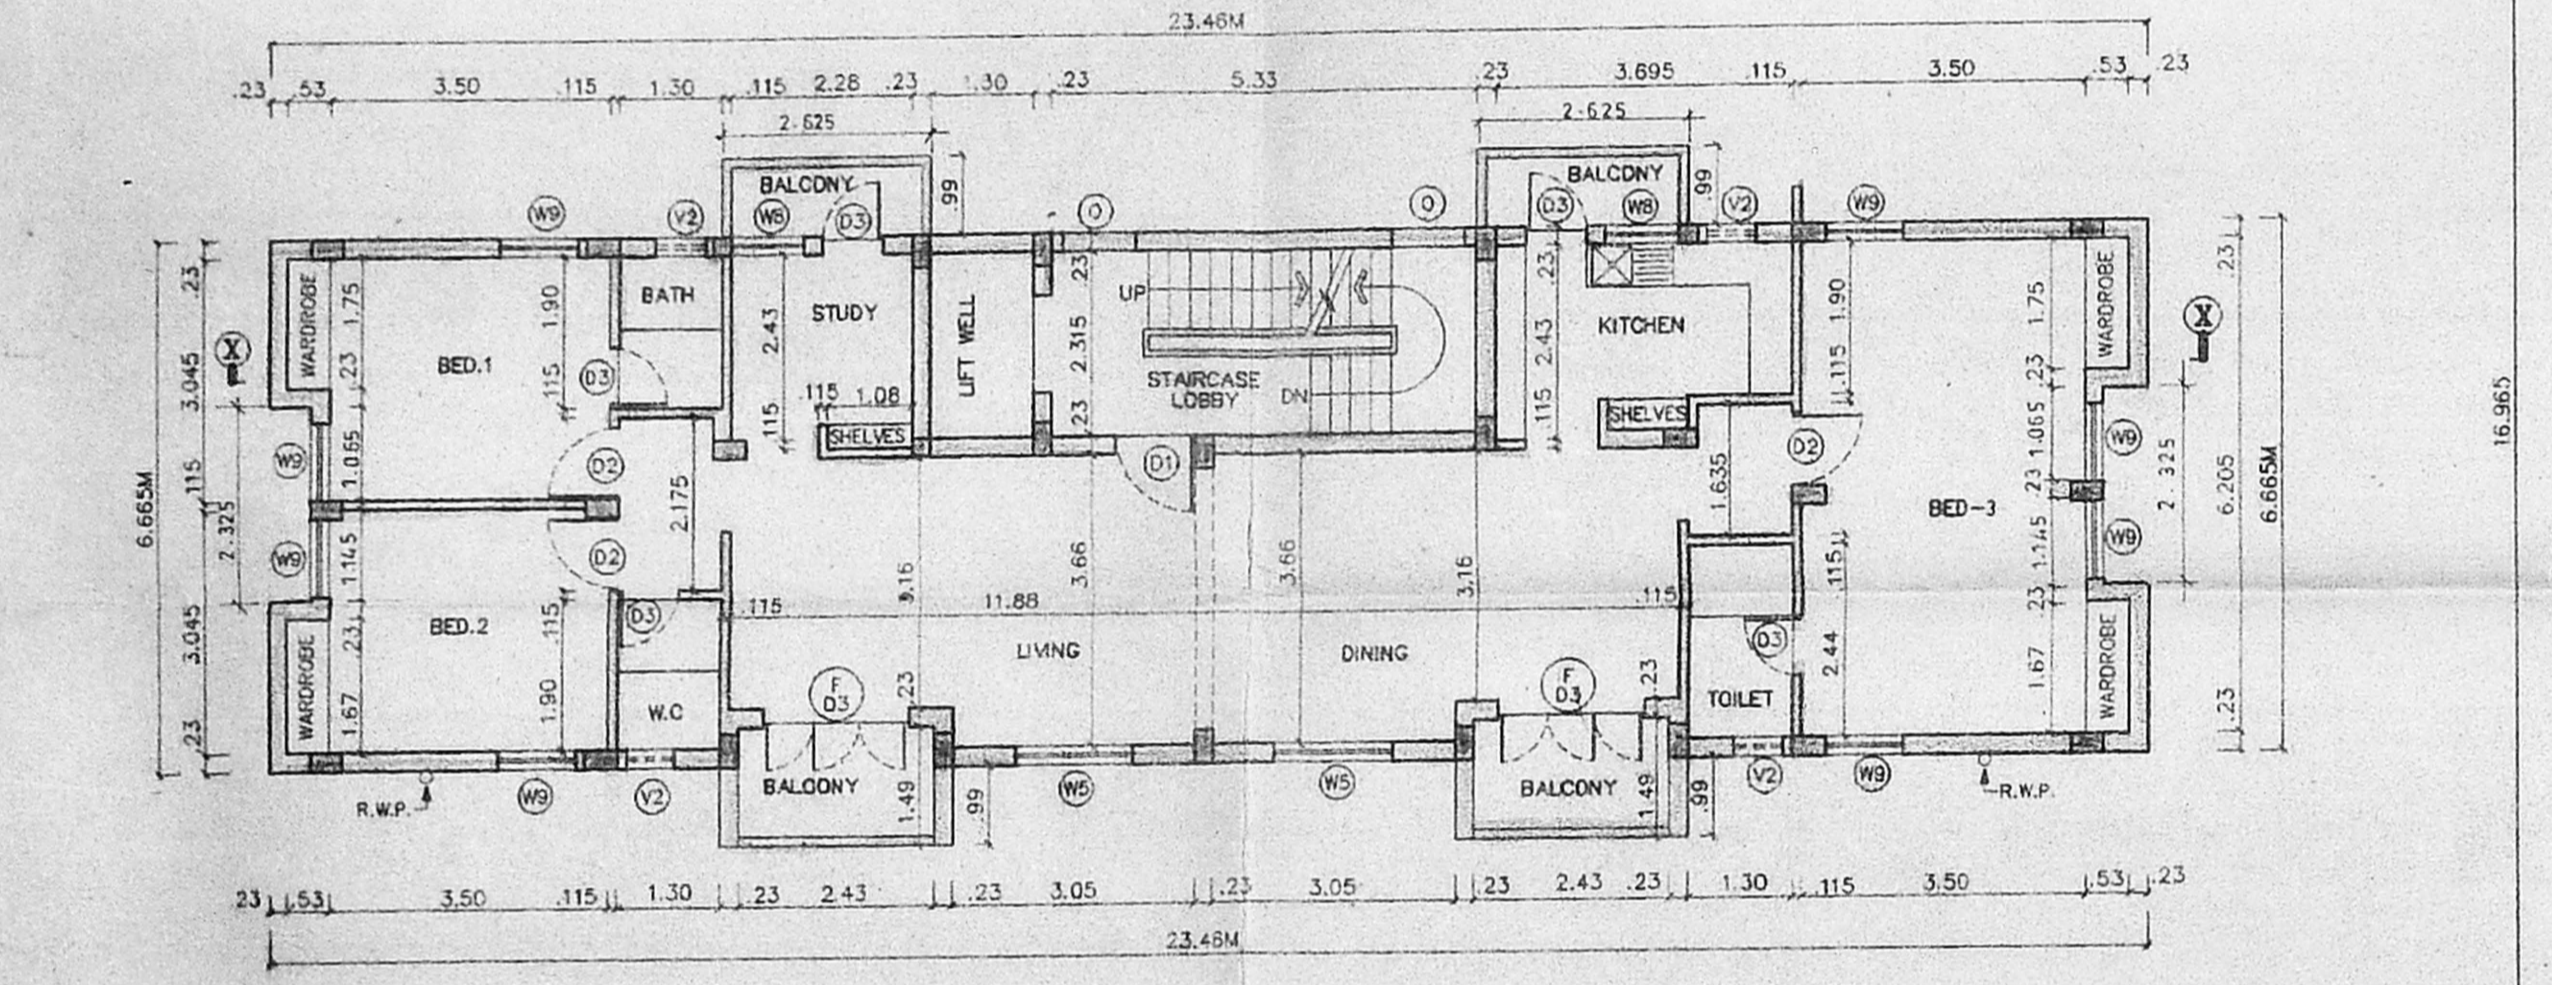


FIRST FLOOR PLAN

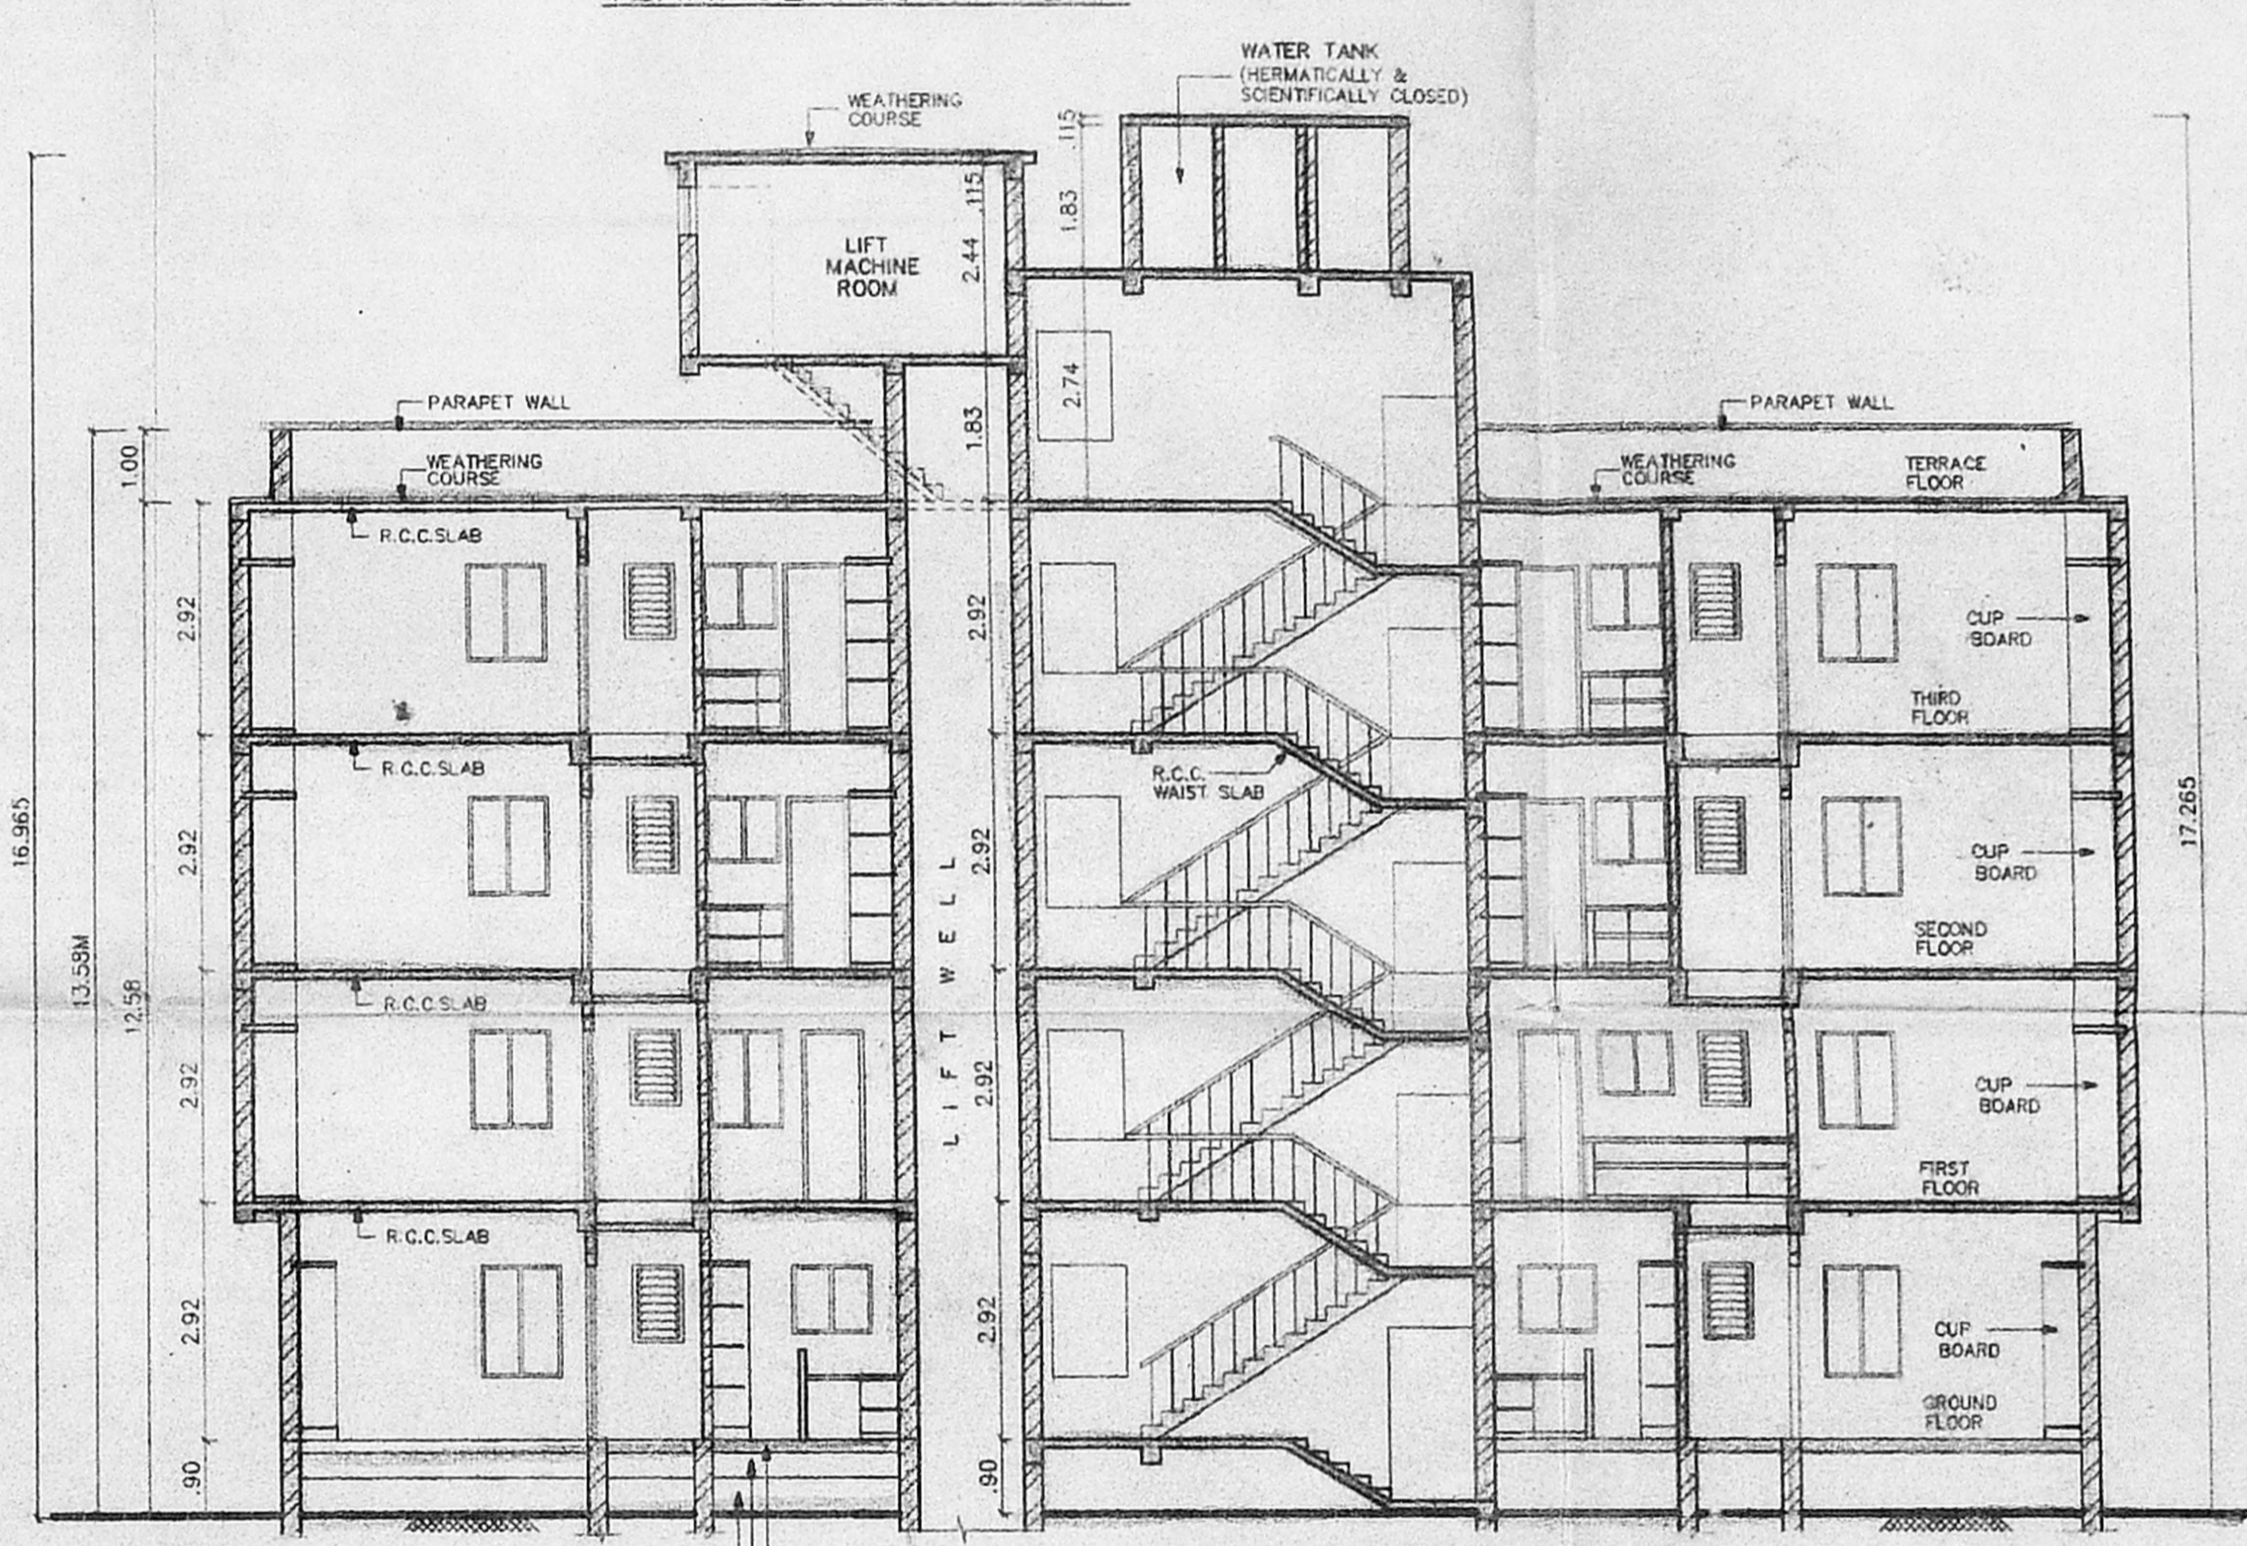


SECTION XX

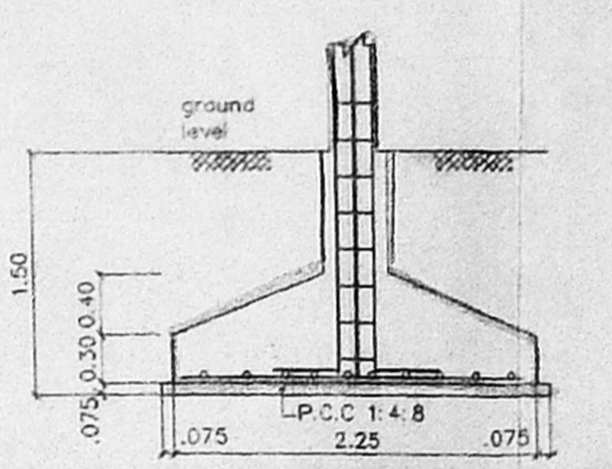


SECTION-D-D'

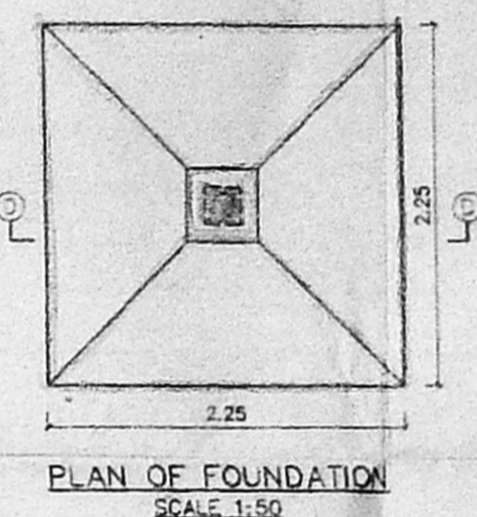


PLAN OF FOUNDATION
SCALE 1:50

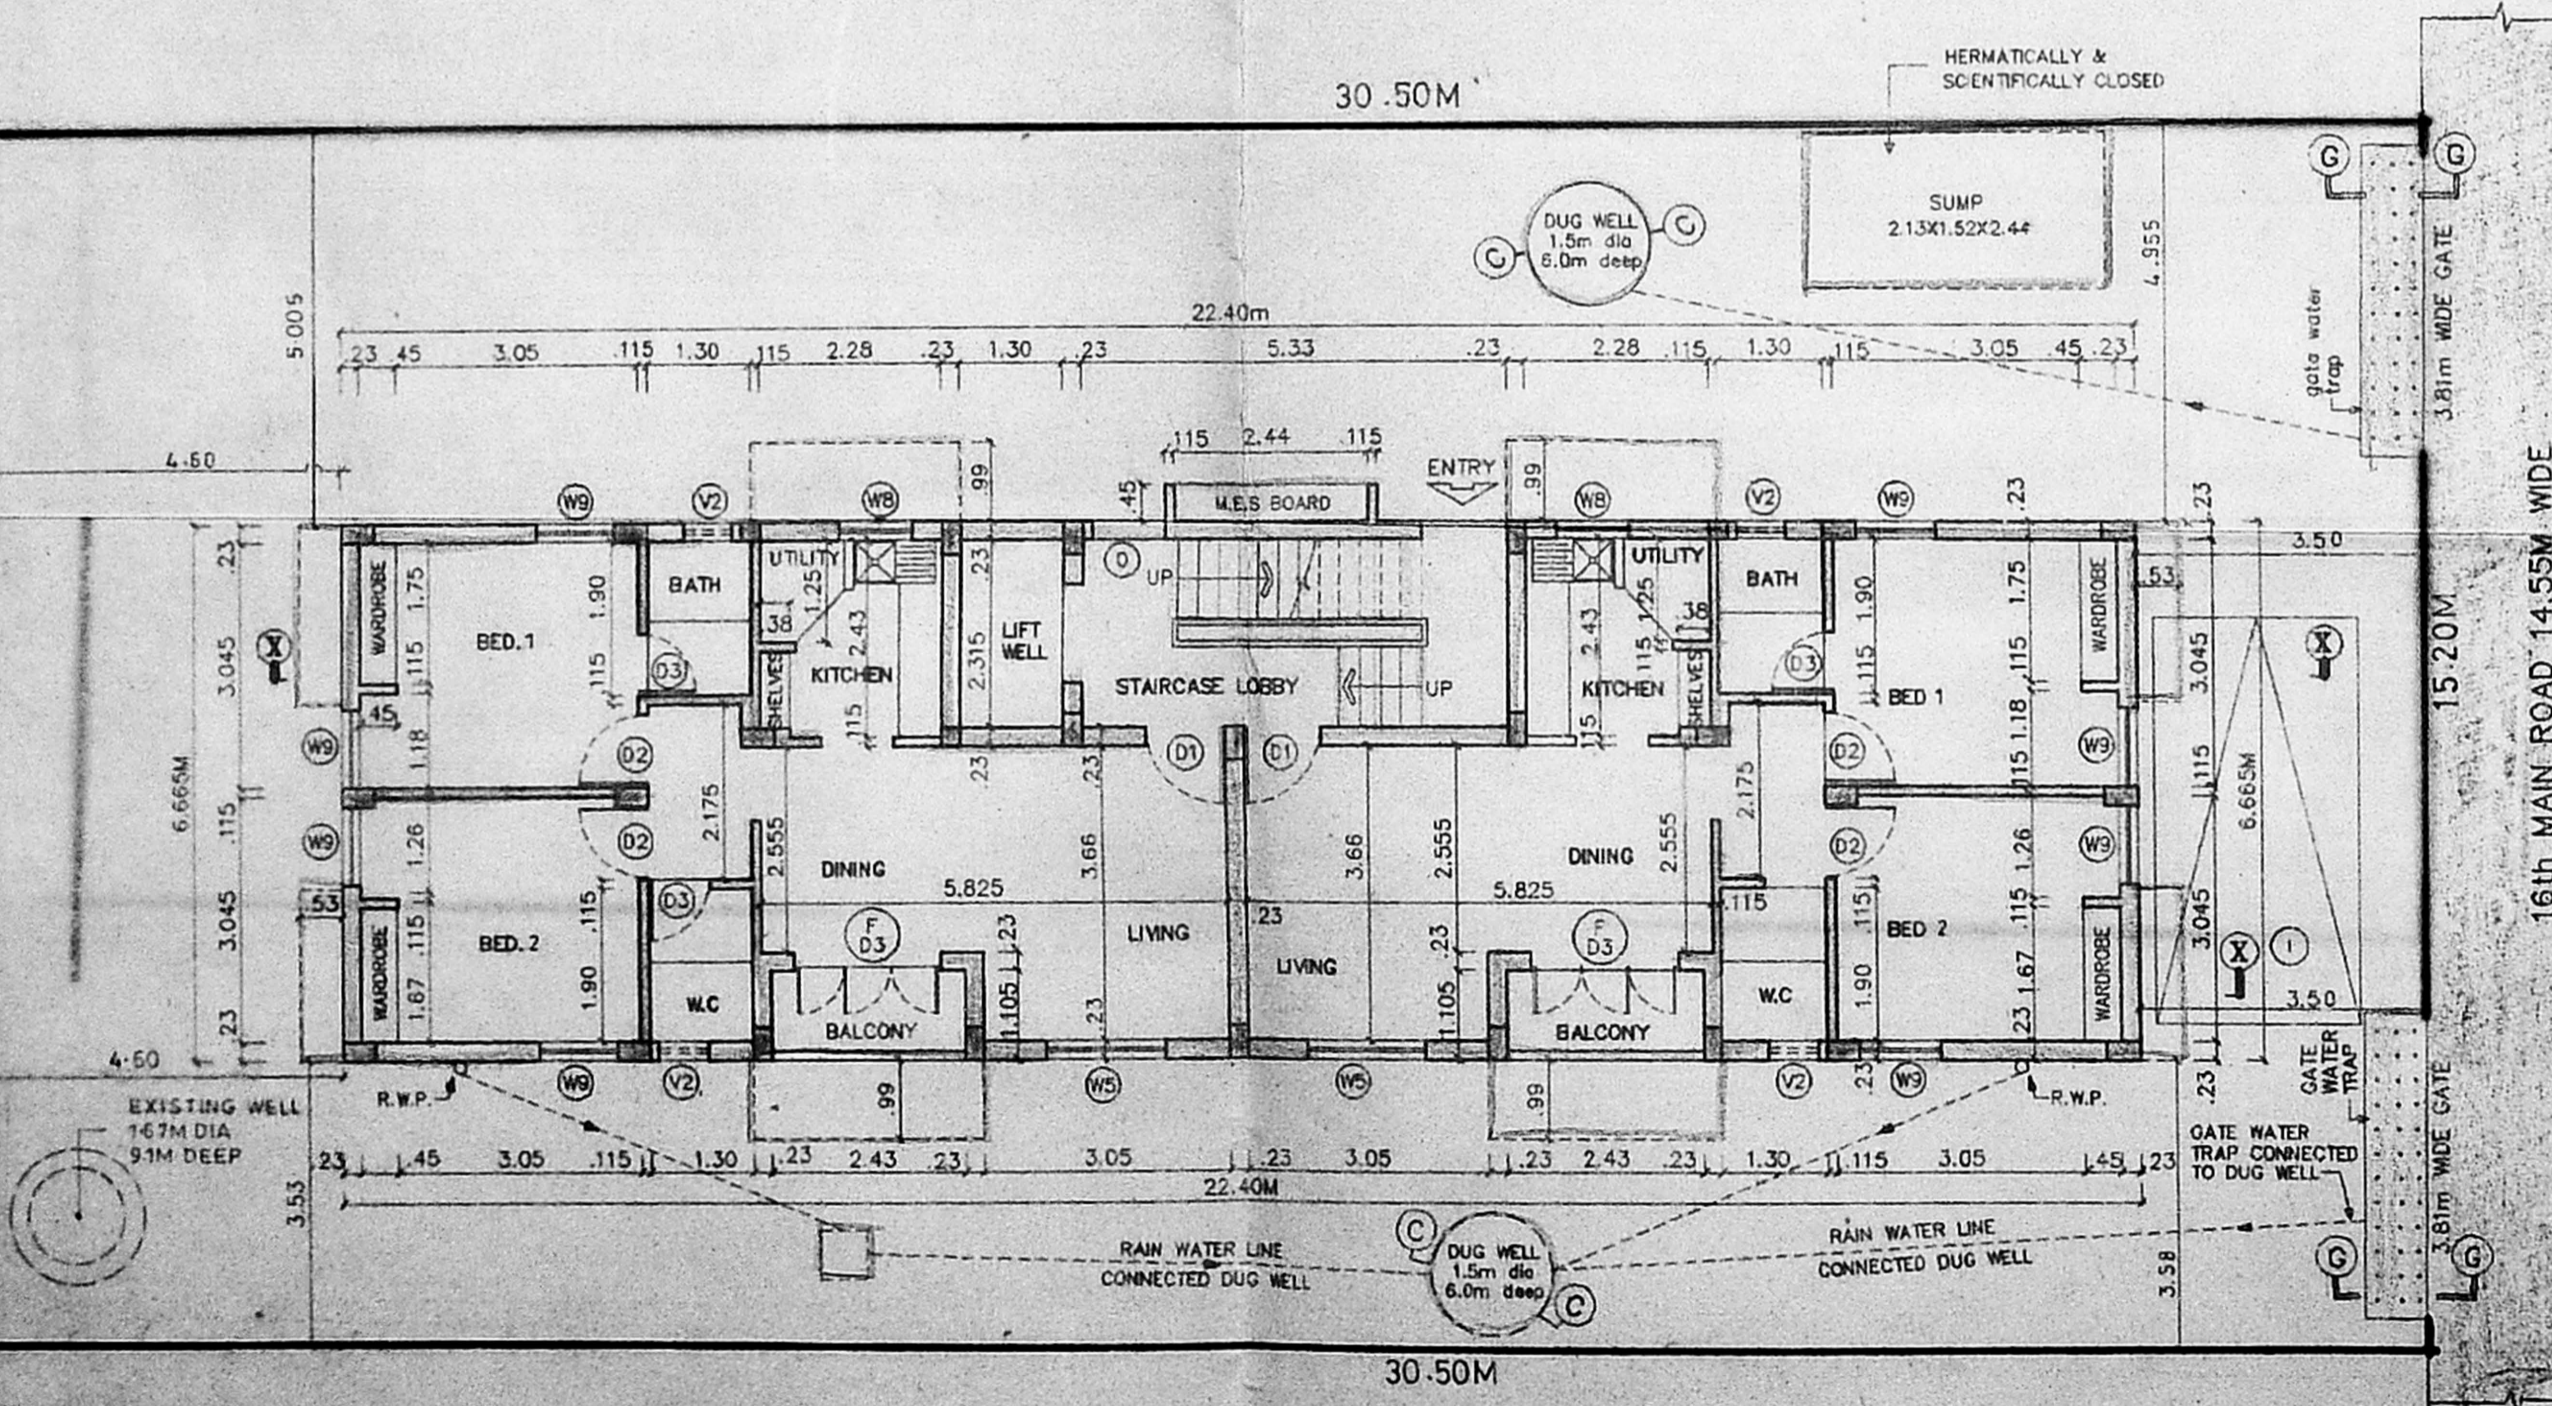


SITE CUM GROUND FLOOR PLAN

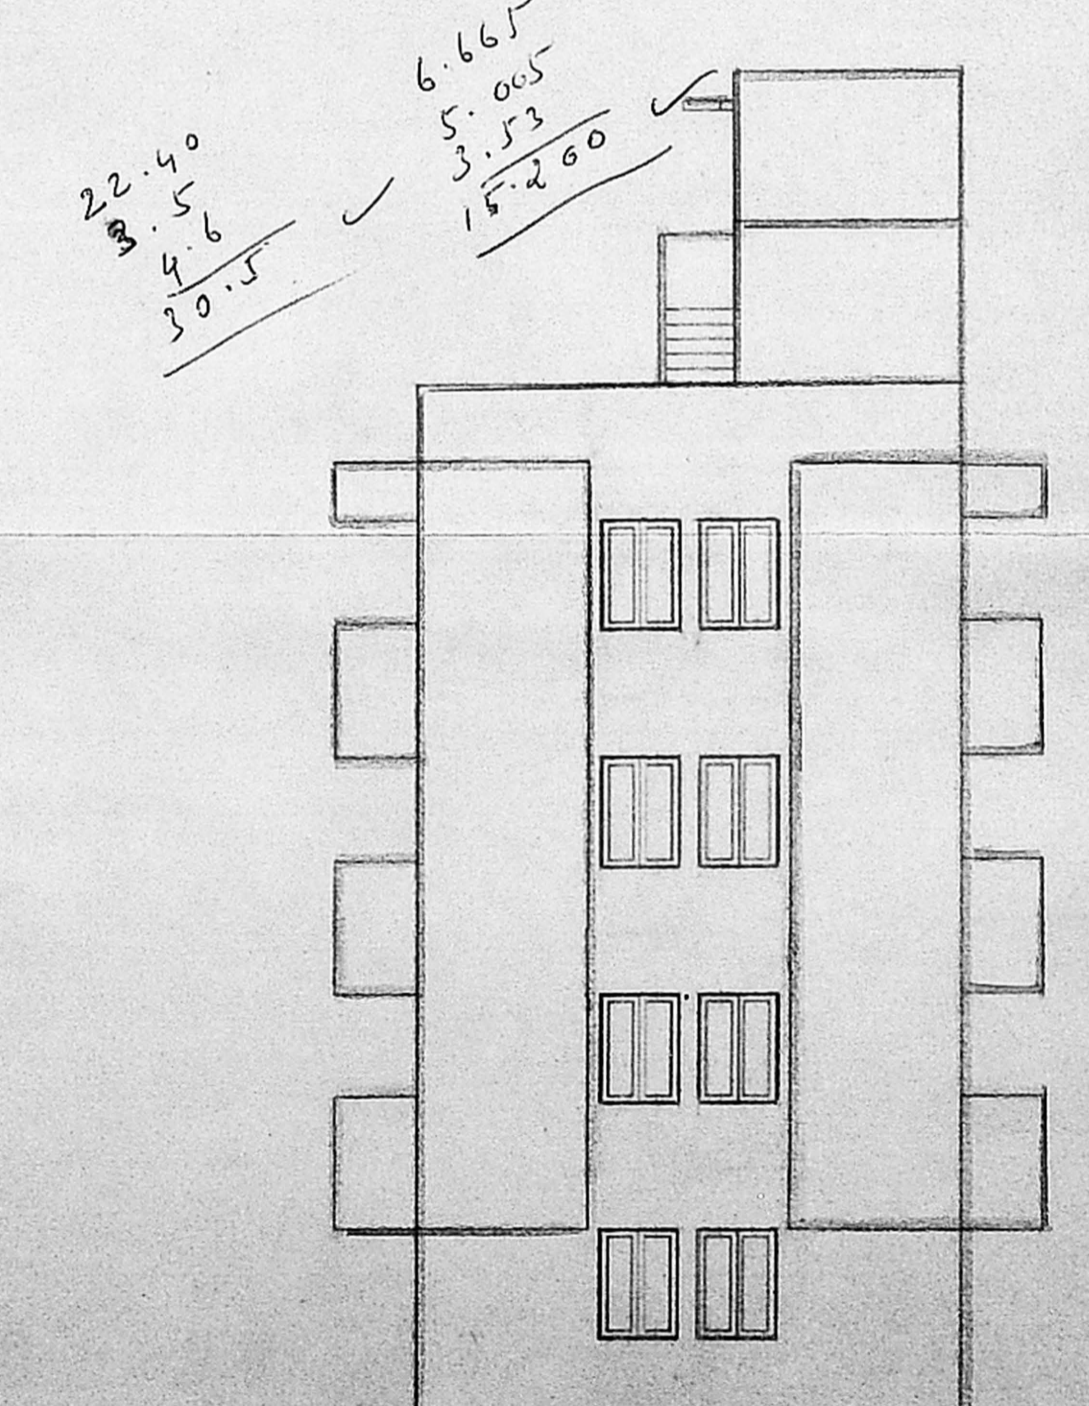


FRONT ELEVATION

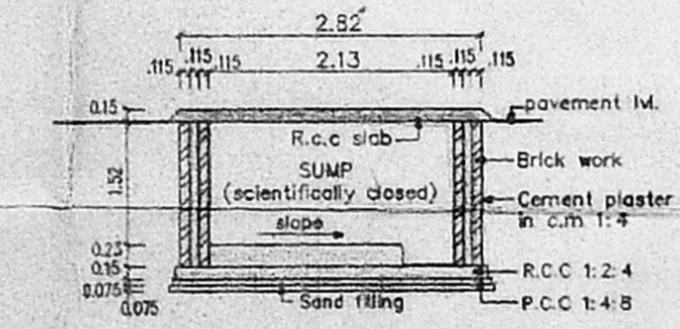


SECTION-S-S'
SECTION OF SUMP
SCALE 1:100

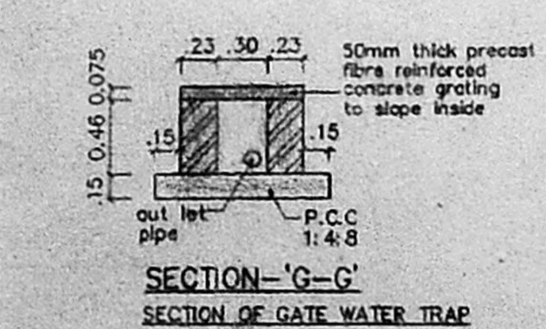

SECTION-G-G'
SECTION OF GATE WATER TRAP
SCALE 1:50

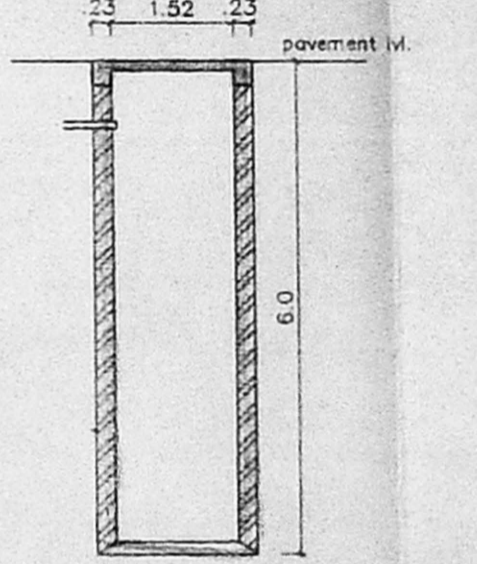

SECTION-C-C'
SECTION OF DUG WELL
SCALE 1:100

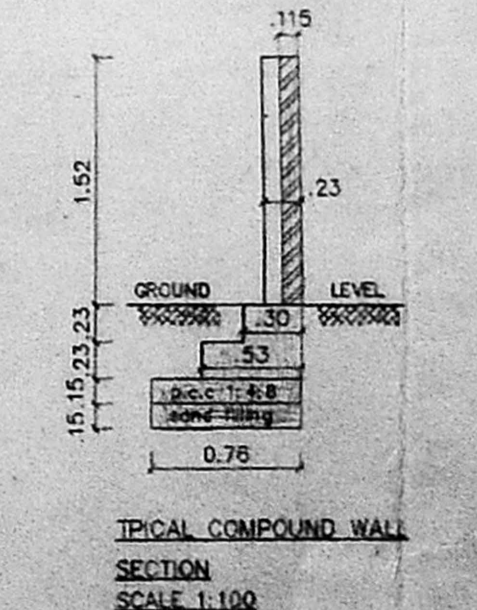

TYPICAL COMPOUND WALL
SECTION
SCALE 1:100

22.40
19.5
4.6
30.5
6.665
5.005
3.53

SPECIFICATION	
SLNO	DESCRIPTION
1.	P.C.C 1:4:8 IN FOUNDATION
2.	SAND FILLING IN FOUNDATION
3.	BRICK WORK IN C.M. 1:6
4.	R.C.C. WORK FOR SLABS, LINTELS & BEAMS ETC.
5.	PLASTERING IN C.M. 1:5 EXTERNAL & 1:4 INTERNAL
6.	MOSAIC TILED FLOORING
7.	WEATHERING COURSE OF BRICK JELLY LIME CONC.
8.	CONCRETE BLOCK INFILL

COLOUR INDEX	
PROPOSED CONSTRUCTION	
BOUNDARY OF SITE	
ROAD	

AREA STATEMENT	
PLOT AREA	463.50M ²
BUILTUP AREA	643.7443M ²

R.No	DATE	ZONE	REVISIONS	INITIAL

1 459 259	M	19.04.20	1 : 100	SHARANYA	0	R.V.G.
DRG NO	DATE	SCALE	FILE	REV'DRN BY	CHK'D BY	

PROPOSED CONSTRUCTION OF
FLATS AT PLOT NO.1414, 'H'BLOCK IN
DOOR NO.27(NEW), 16TH MAIN ROAD,
ANNA NAGAR, CHENNAI-600 040.
S. NO : 223 (PART)
BLOCK No : 3
TALUK : EGMORE-NUNGAMBAKKAM
DIV. No : NEW NO.64, OLD:33.
VILLAGE : KOYAMBEDU.
ZONE : NEW NO-V, OLD NO.III

Nik Ramachandran

OWNER'S SIGNATURE

LICENSE No. 306/2000-2001

LICENSED SURVEYOR