



PLAN SHOWING THE PROPOSED RESIDENTIAL DWELLING IN S.NOS:4,7&8 AS PER PATTAH T.S.NO:14, BLOCK NO:8, OF SENJERI VILLAGE AT PLOT NO: 143, SAI NAGAR, THIRD STREET, VIRUGAMBAKKAM, CHENNAI-92. CORPORATION DIVISION NO:65, ZONE NO: 1

Scale: 8 feet to an inch (1:100)

REFERENCE

- D- DOOR 3'3" x 7'0" 1.00 x 2.13
- D1- " 3'0" x 7'0" 0.90 x 2.13
- D2 " 2'6" x 7'0" 0.76 x 2.13
- W WINDOW 4'6" x 4'6" 1.37 x 1.37
- W1 " 3'0" x 4'6" 0.90 x 1.37
- W2 " 2'6" x 4'6" 0.76 x 1.37
- Y VENTILATOR 2'0" x 1'0" 0.60 x 0.30

SPECIFICATION:-

1. R.C.C FOOTING IN R.C.C. 1:2:4
2. FLOORING CONCRETE IN C.C. 1:4:8
3. WEATHERING COURSE - BRICK JELLY CONCRETE LIND WITH PRESSED CLAY TILES.
4. R.C.C. COLUMN IN C.C. 1:2:4, PLINTH BEAM IN R.C.C. 1:2:4
5. PLASTERING IN CM 1:3 BOMMTH.
6. MOSAIC FLOORING 22MM THICK.
7. ROOF SLAB IN R.C.C. 1:2:4, 11CM THICK.
8. BRICK WALL WITH FIRST CLASS BRICKS 10CM 1:5.


OWNER / AGENT *J. Durgapriya*

S. ATHIYAMAN, B.E.
Chartered Engineer
Licensed Survey No. 113
Registration of Chennai
Tamil Nadu
600 041, 600 4423372


LICENSED SURVEYOR

O.H.T ABOVE S/C, H/R HERMETICALLY SEALED 11'12" x 9'6" x 4'0" (3.39 x 2.89 x 1.20)


A/27484/70/2001
Planning Permit No. 70/2001
APPROVED
SUBJECT TO THE CONDITIONS IN THIS OFFICE LETTER.
A/149/2001 Date: 23.3.2011
FOR MEMBER SECRETARY
CHENNAI METROPOLITAN DEVELOPMENT AUTHORITY
CHENNAI - 600 005.

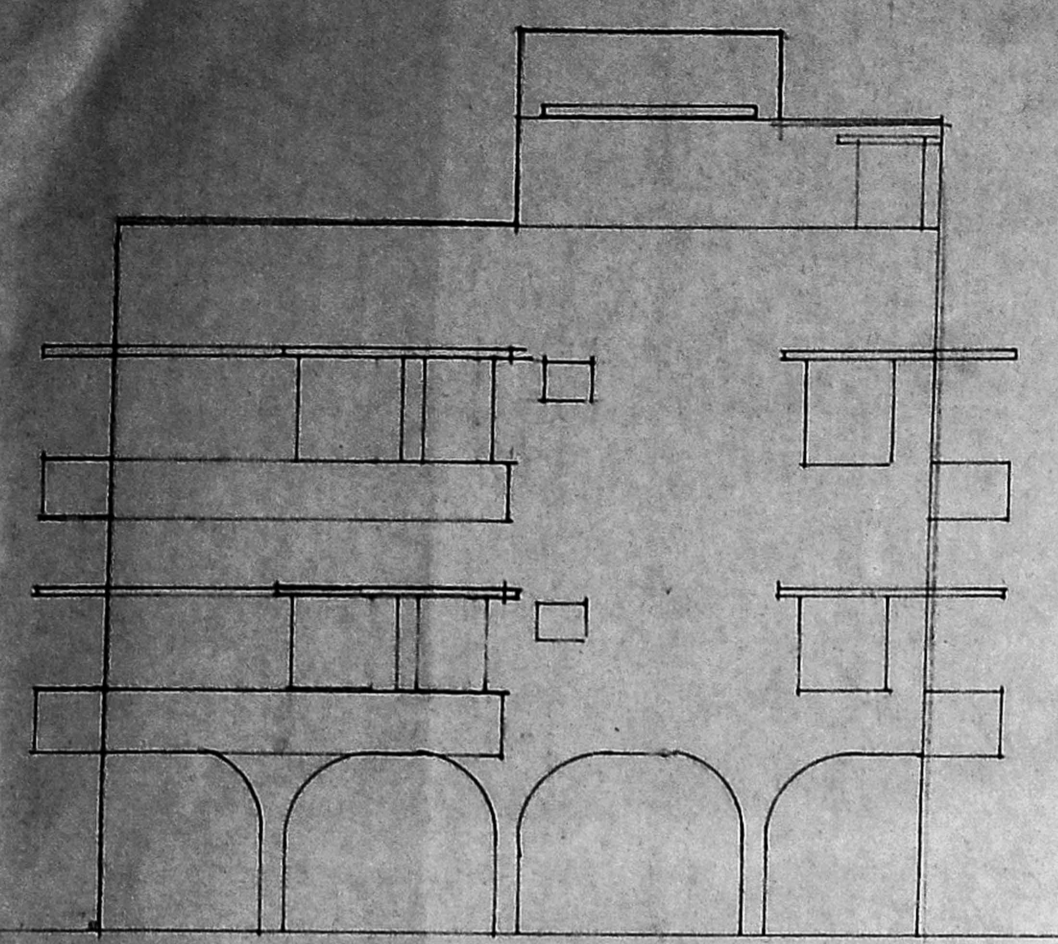

ELEVATION

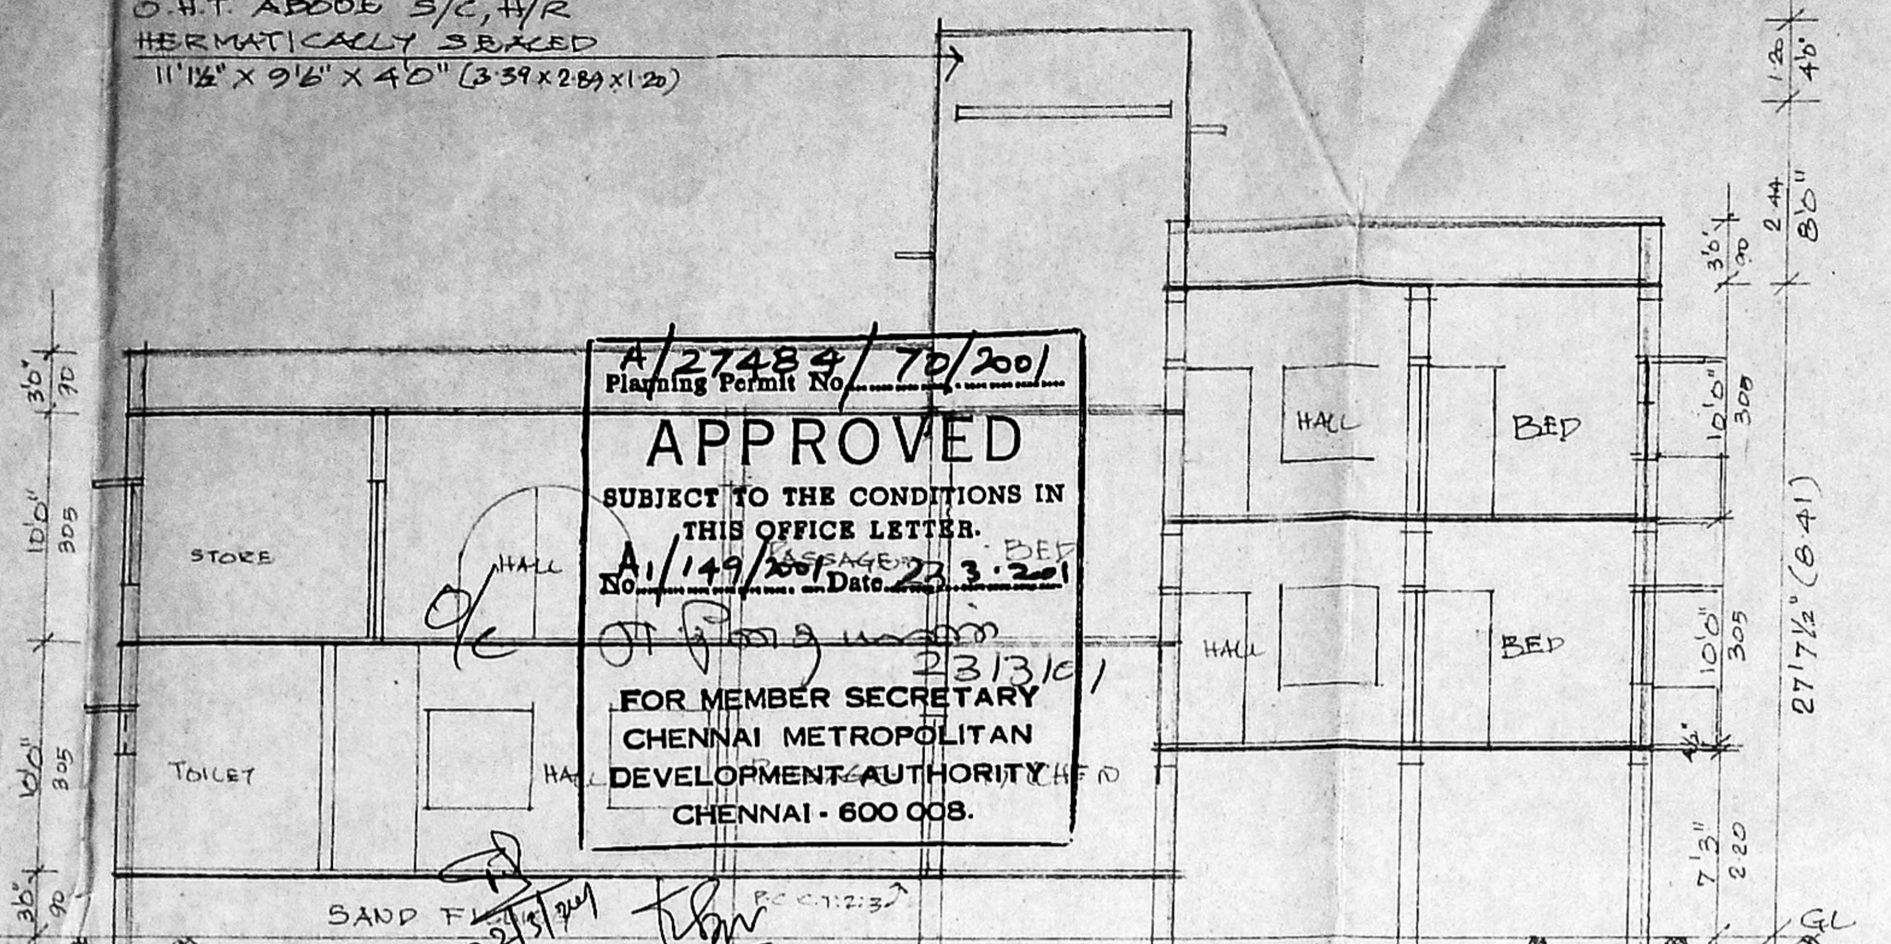


SECTION ON AB

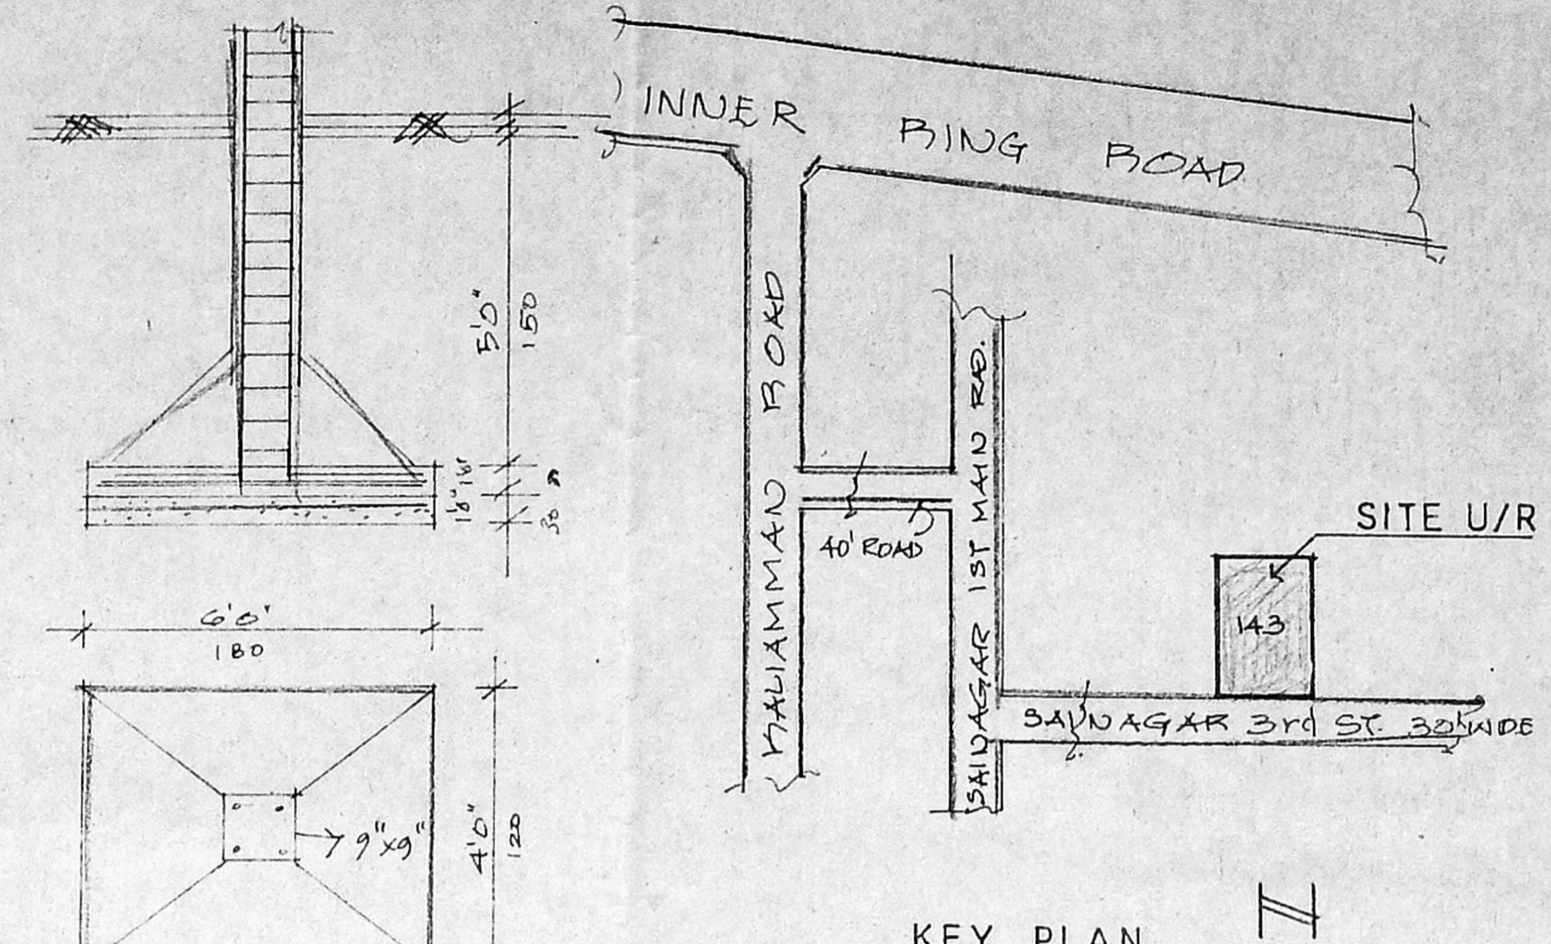

FOUNDATION DETAIL

KEY PLAN
Not to scale

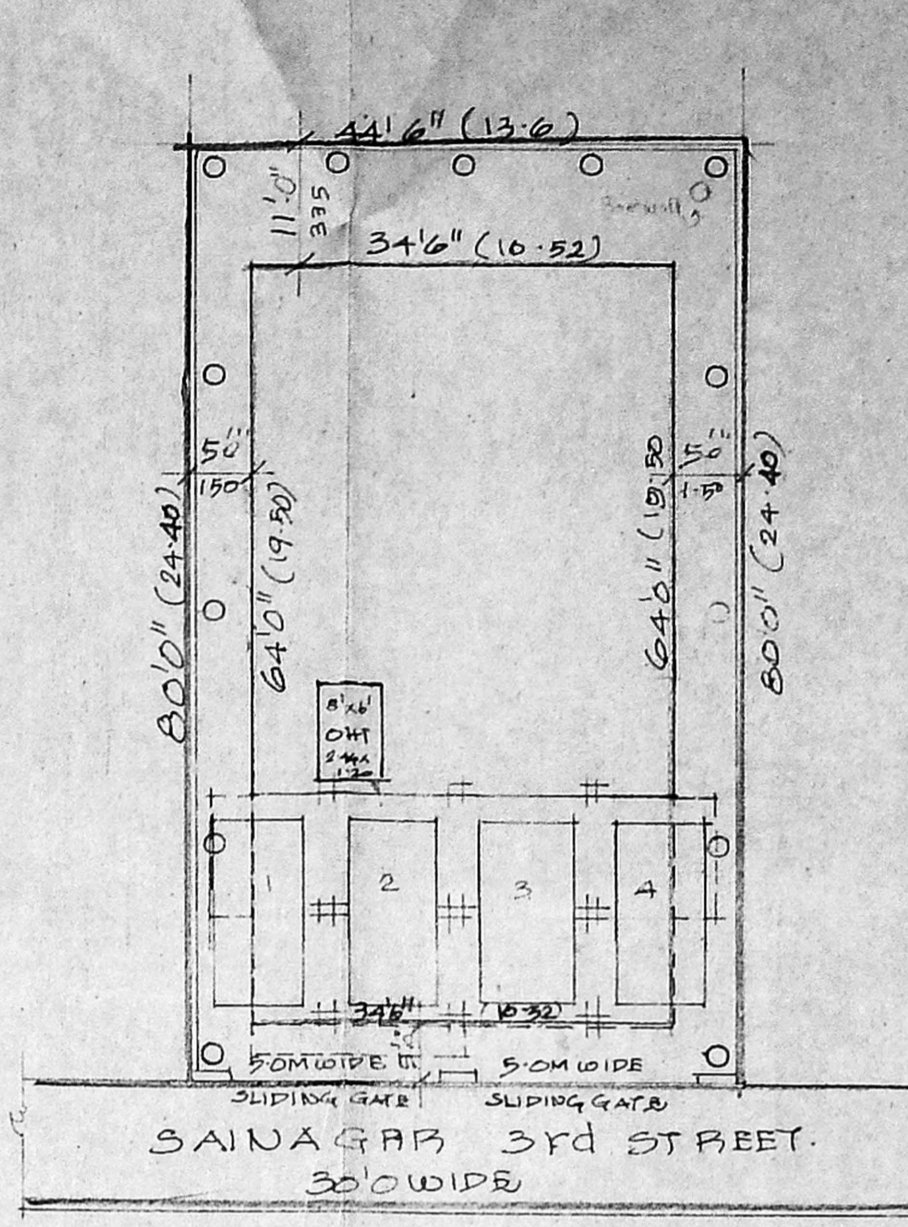

SITE PLAN
SCALE: 1:200


REFERENCE

- PROPOSAL
- ROAD
- SITE BOUNDARY

PROPOSAL


- ① SITE EXTENT 3560 SQFT / 332M²
- GROUND FLOOR AREA 2160 SQ / 200.66M²
- FIRST FLOOR AREA 2289 SQ / 212.69M²
- SECOND FLOOR AREA 894 SQ / 83.04M²
- TOTAL FLOOR AREA 5343 SQ / 496.35M²
- FS.1 / COVERAGE 1:30 / 64.3%
- CAR PARKING LOTS - 4 NOS.

AS PER PATTAH

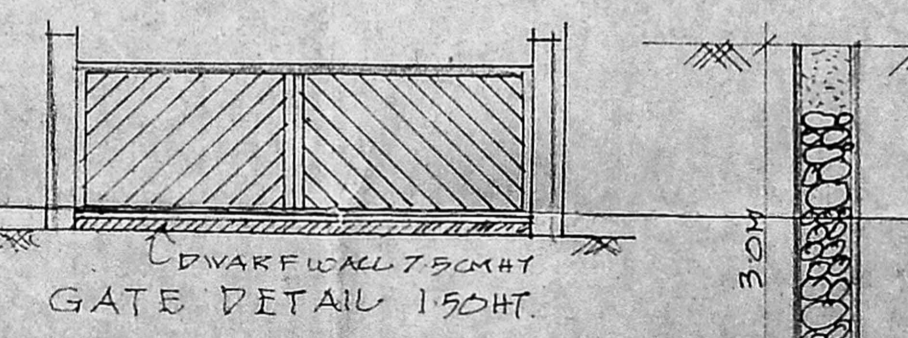


GATE DETAIL 1:50 HT


RAIN WATER HARVESTING PIT.

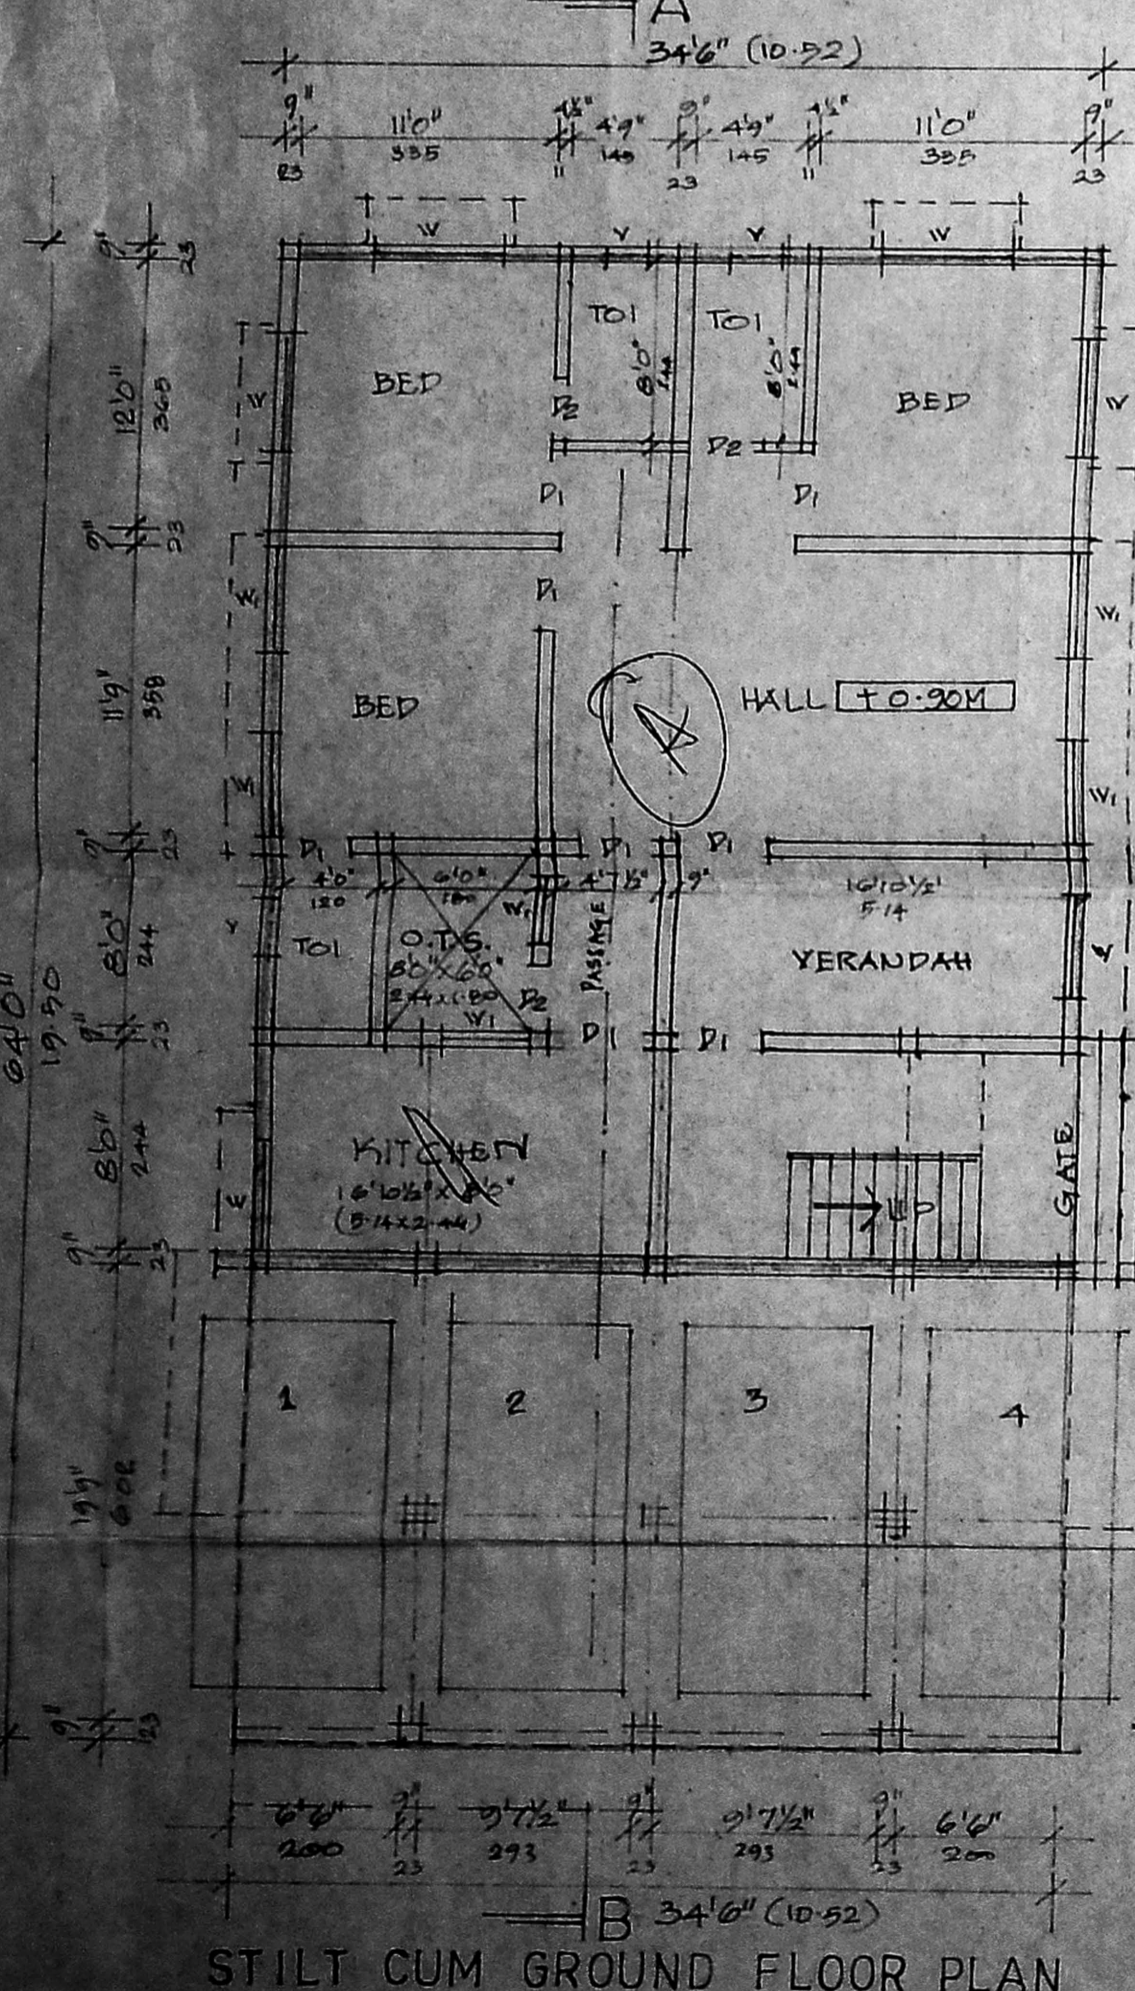


STILT CUM GROUND FLOOR PLAN

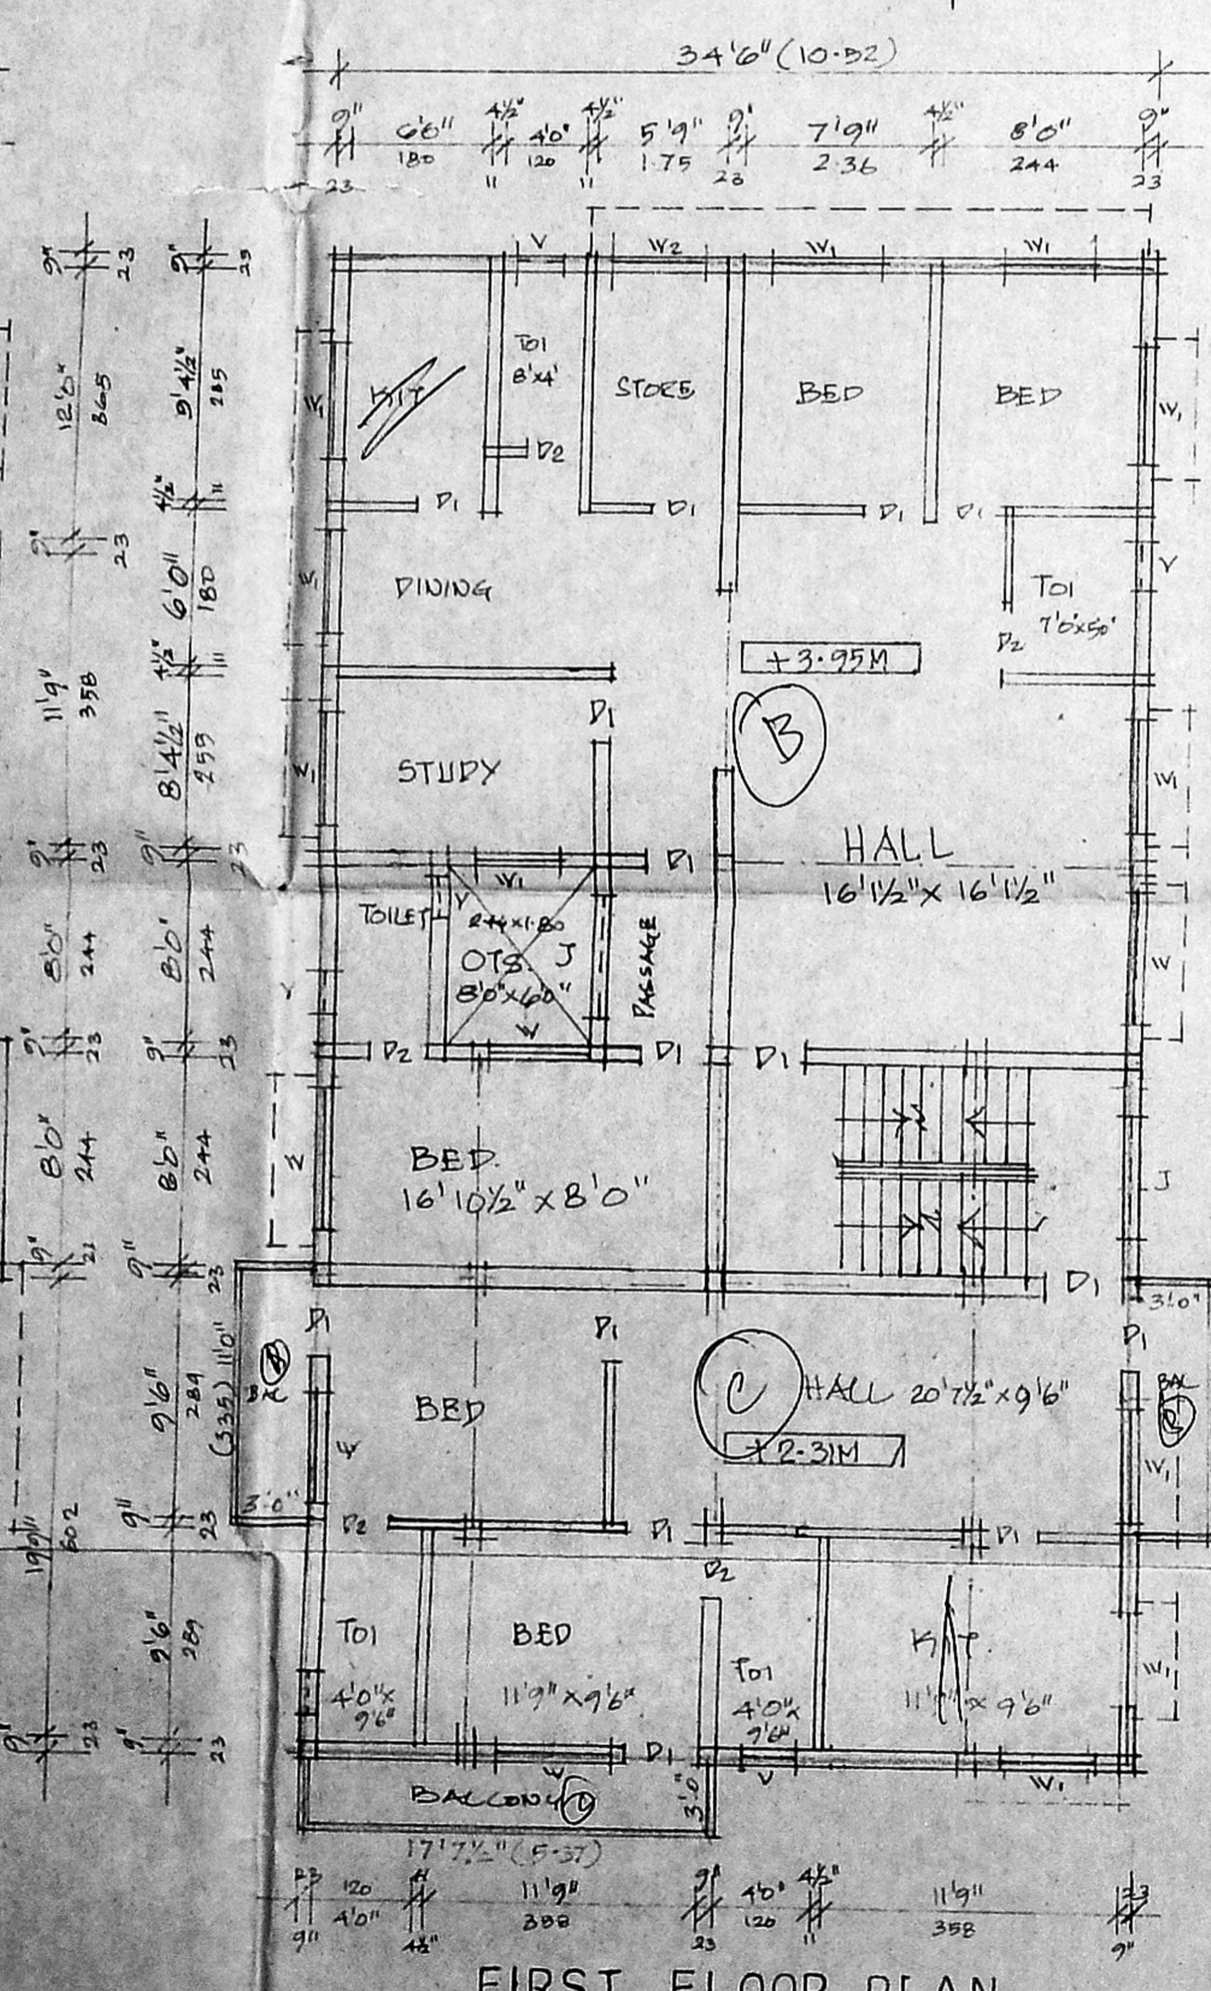

FIRST FLOOR PLAN

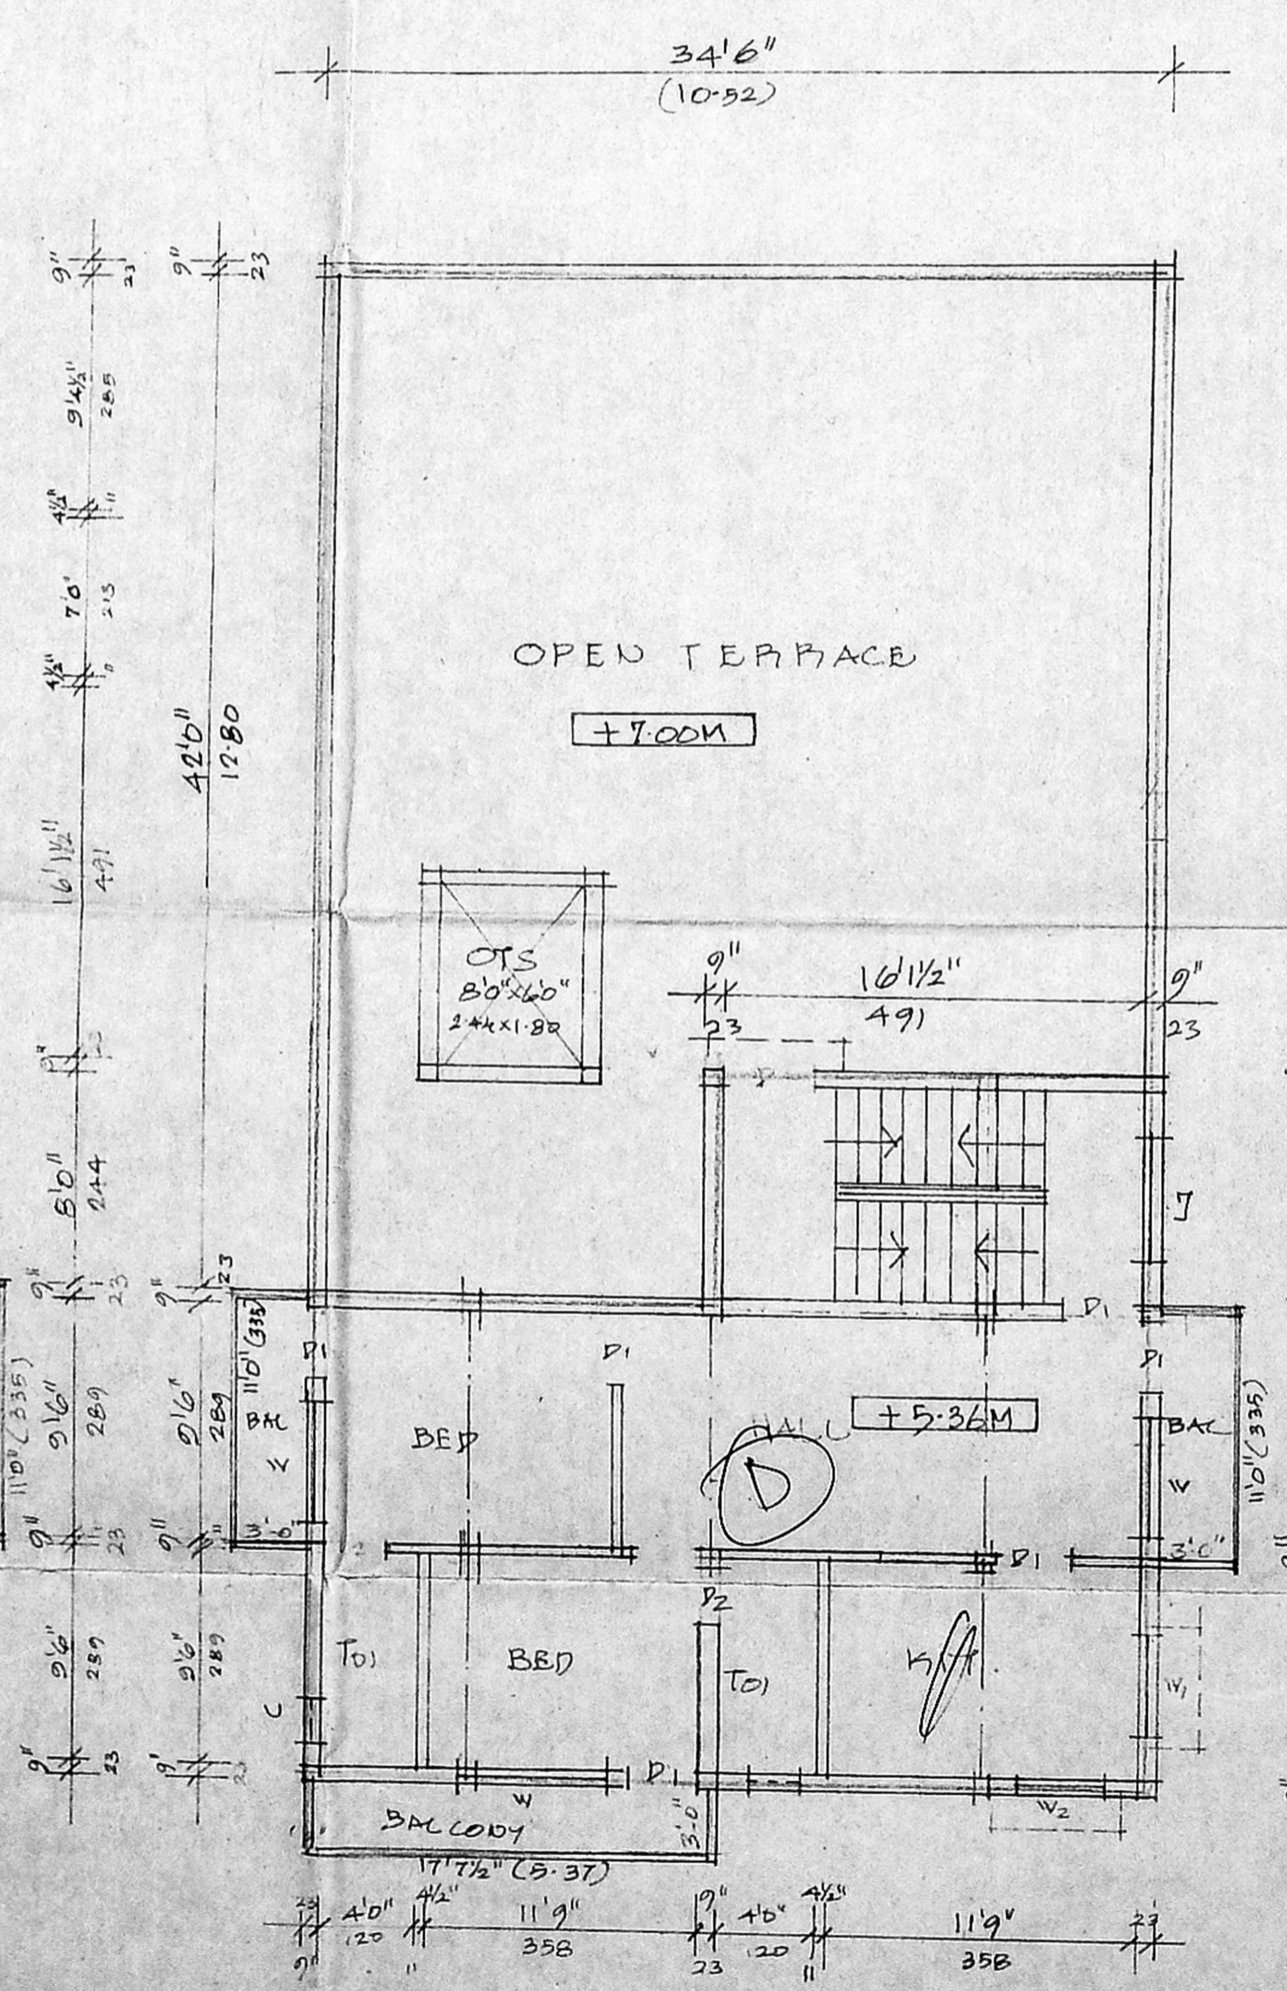

SECOND FLOOR PLAN

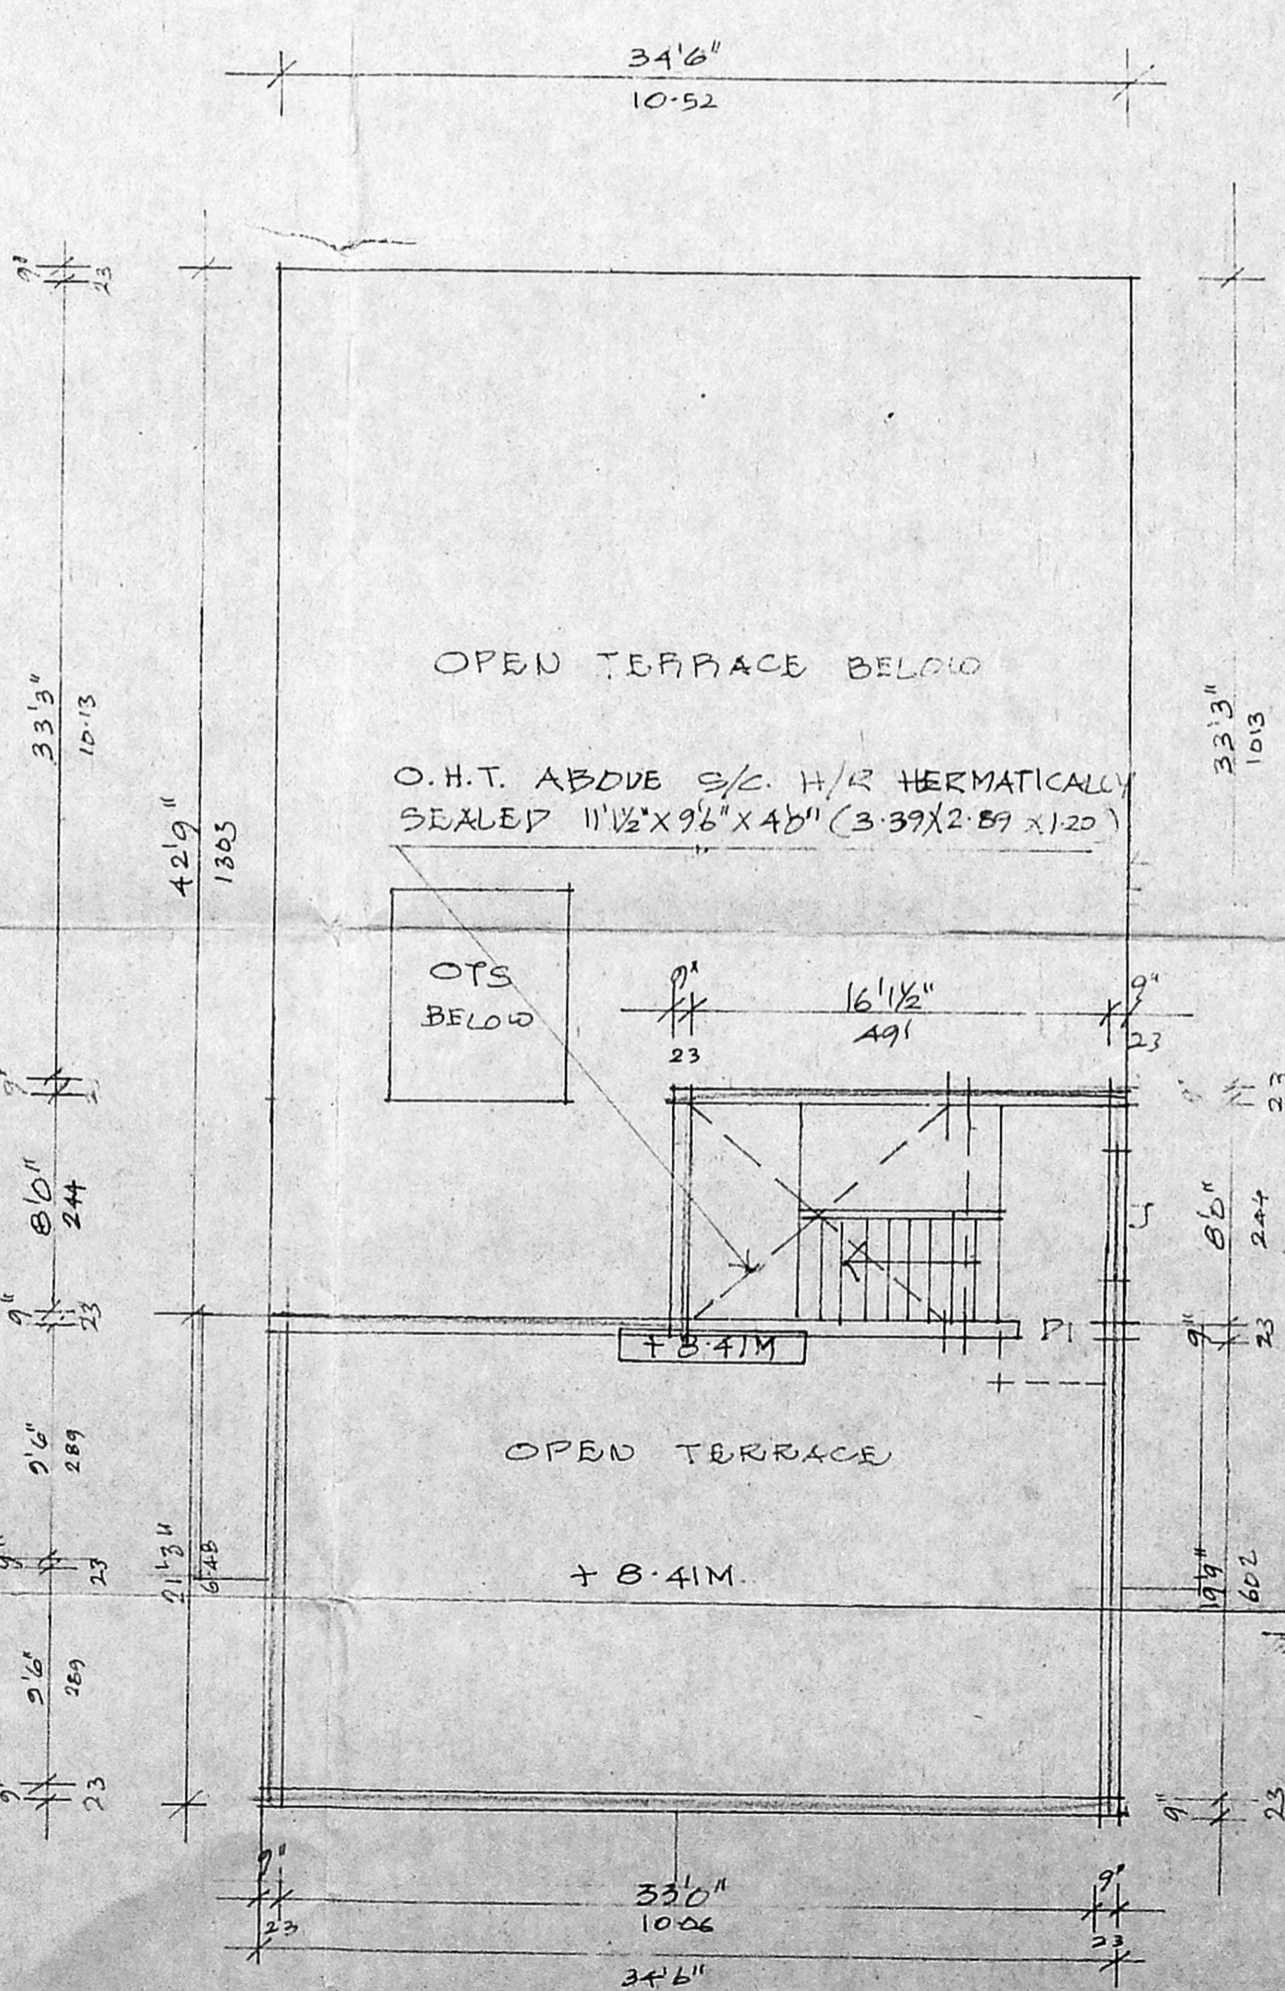

TERRACE PLAN