



ELEVATION

25' 0" (762)

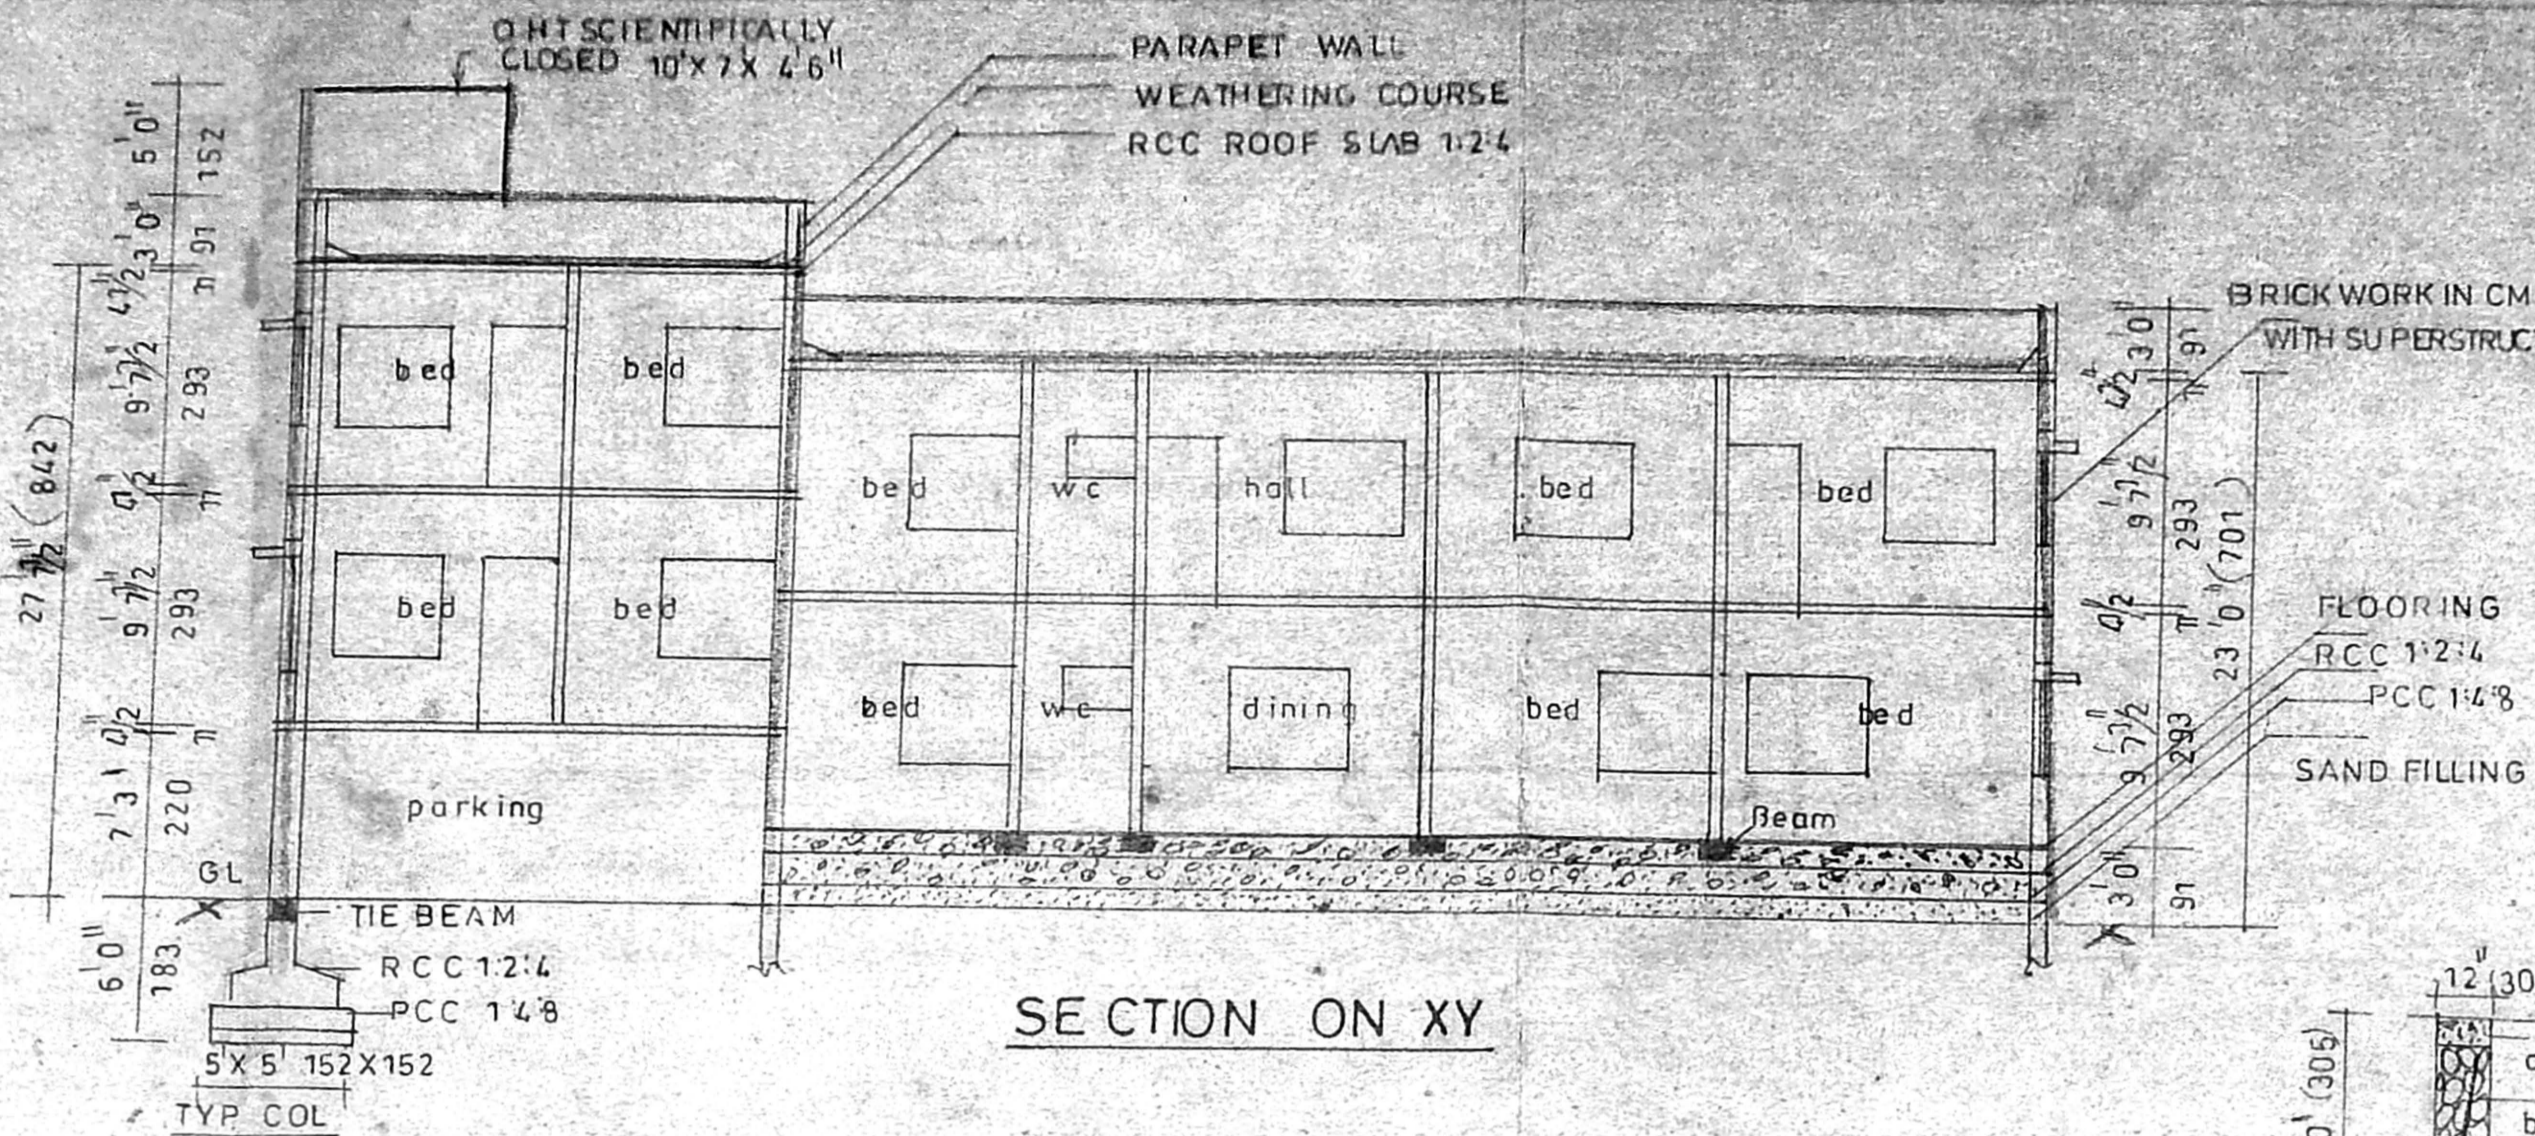

SECTION ON XY

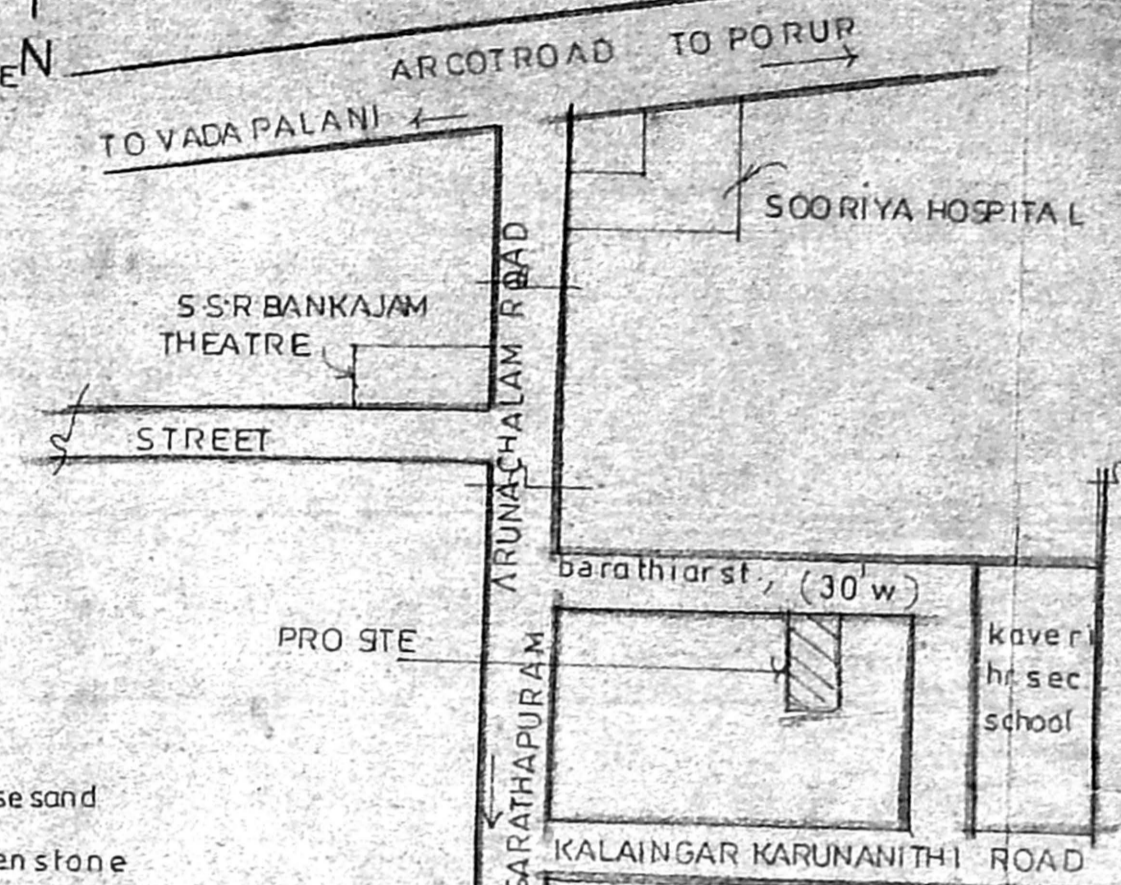

KEY PLAN


PARKING DETAILS

| UNIT | M ² | NOS |
|-----------|----------------|-----|
| STILT/GRD | 107 | 1 |
| G.P.F.F | 1014.17 | 2 |

SCALE 1:80 (1:100)

REFERENCE


| | | | |
|----|------------|---------------|-------------|
| MD | MAIN DOOR | 33' x 7' 0" | 100' x 213' |
| D1 | DOOR | 3' 0" x 7' 0" | 91' x 213' |
| D2 | " | 2' 5" x 7' 0" | 76' x 213' |
| W | WINDOW | 6' 0" x 4' 6" | 183' x 137' |
| W1 | " | 4' 6" x 4' 6" | 137' x 137' |
| V | VENTILATOR | 2' 5" x 2' 0" | 76' x 61' |

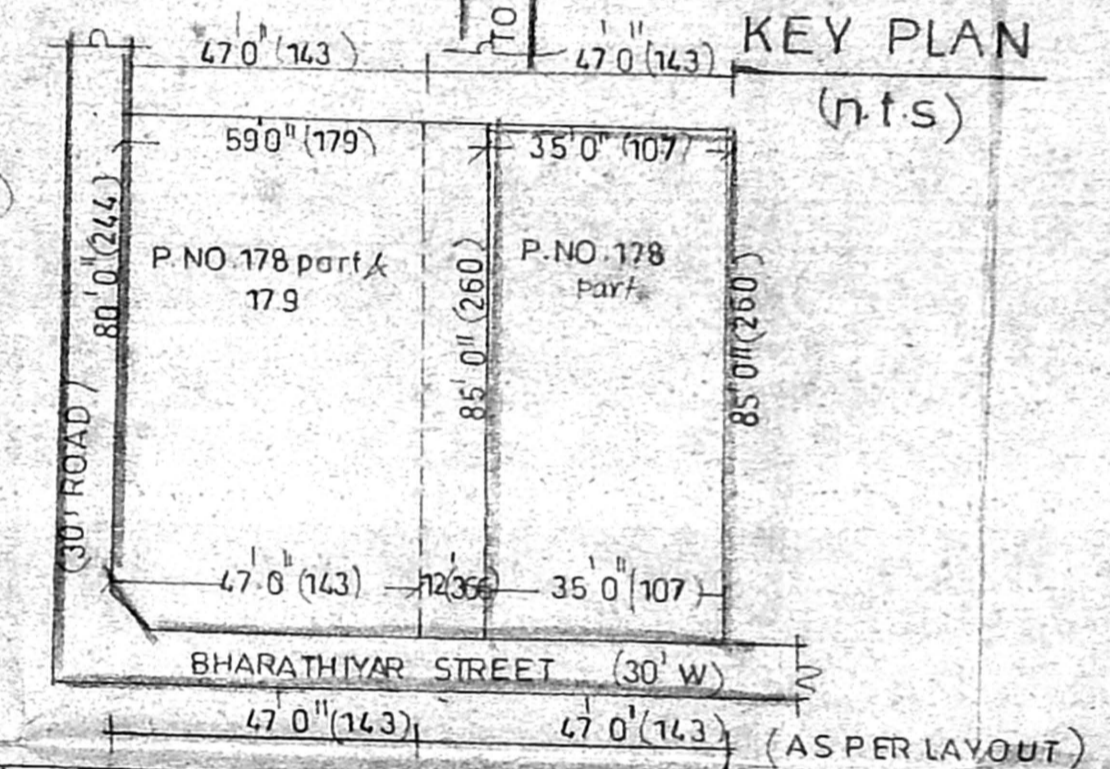

RESIDENTIAL PLOT DETAILS scale 1:320 (1:400)


| Sno | plot no. | owners | plot extent | build up area | p.c | f.s.i |
|-----|--------------|----------------------|-------------|---------------|-----|-------|
| 1 | 178 | subash chandra batra | 2975 sft | - | - | - |
| 2 | 178pt. & 179 | meera sundaram | 5002 sft | - | - | - |

COLOUR INDEX

 


AREA DETAILS


| | sqft | m ² |
|--------------------------|---------|----------------|
| PLOT AREA (as per putta) | 2975 | 276.48 |
| STILT PARKING | 500 | 46.46 |
| G-F AREA | 1250 | 116.17 |
| G.P.F.F AREA | 1917.25 | 178.18 |
| F.F AREA | 706.50 | 65.65 |
| TOTAL AREA | 3873.75 | 360.01 |
| PLOT COVERAGE | 64.44 | < 65% |
| F.S.I | 1.3 | < 1.5 |
| HEAD ROOM | 128.25 | 11.91 |

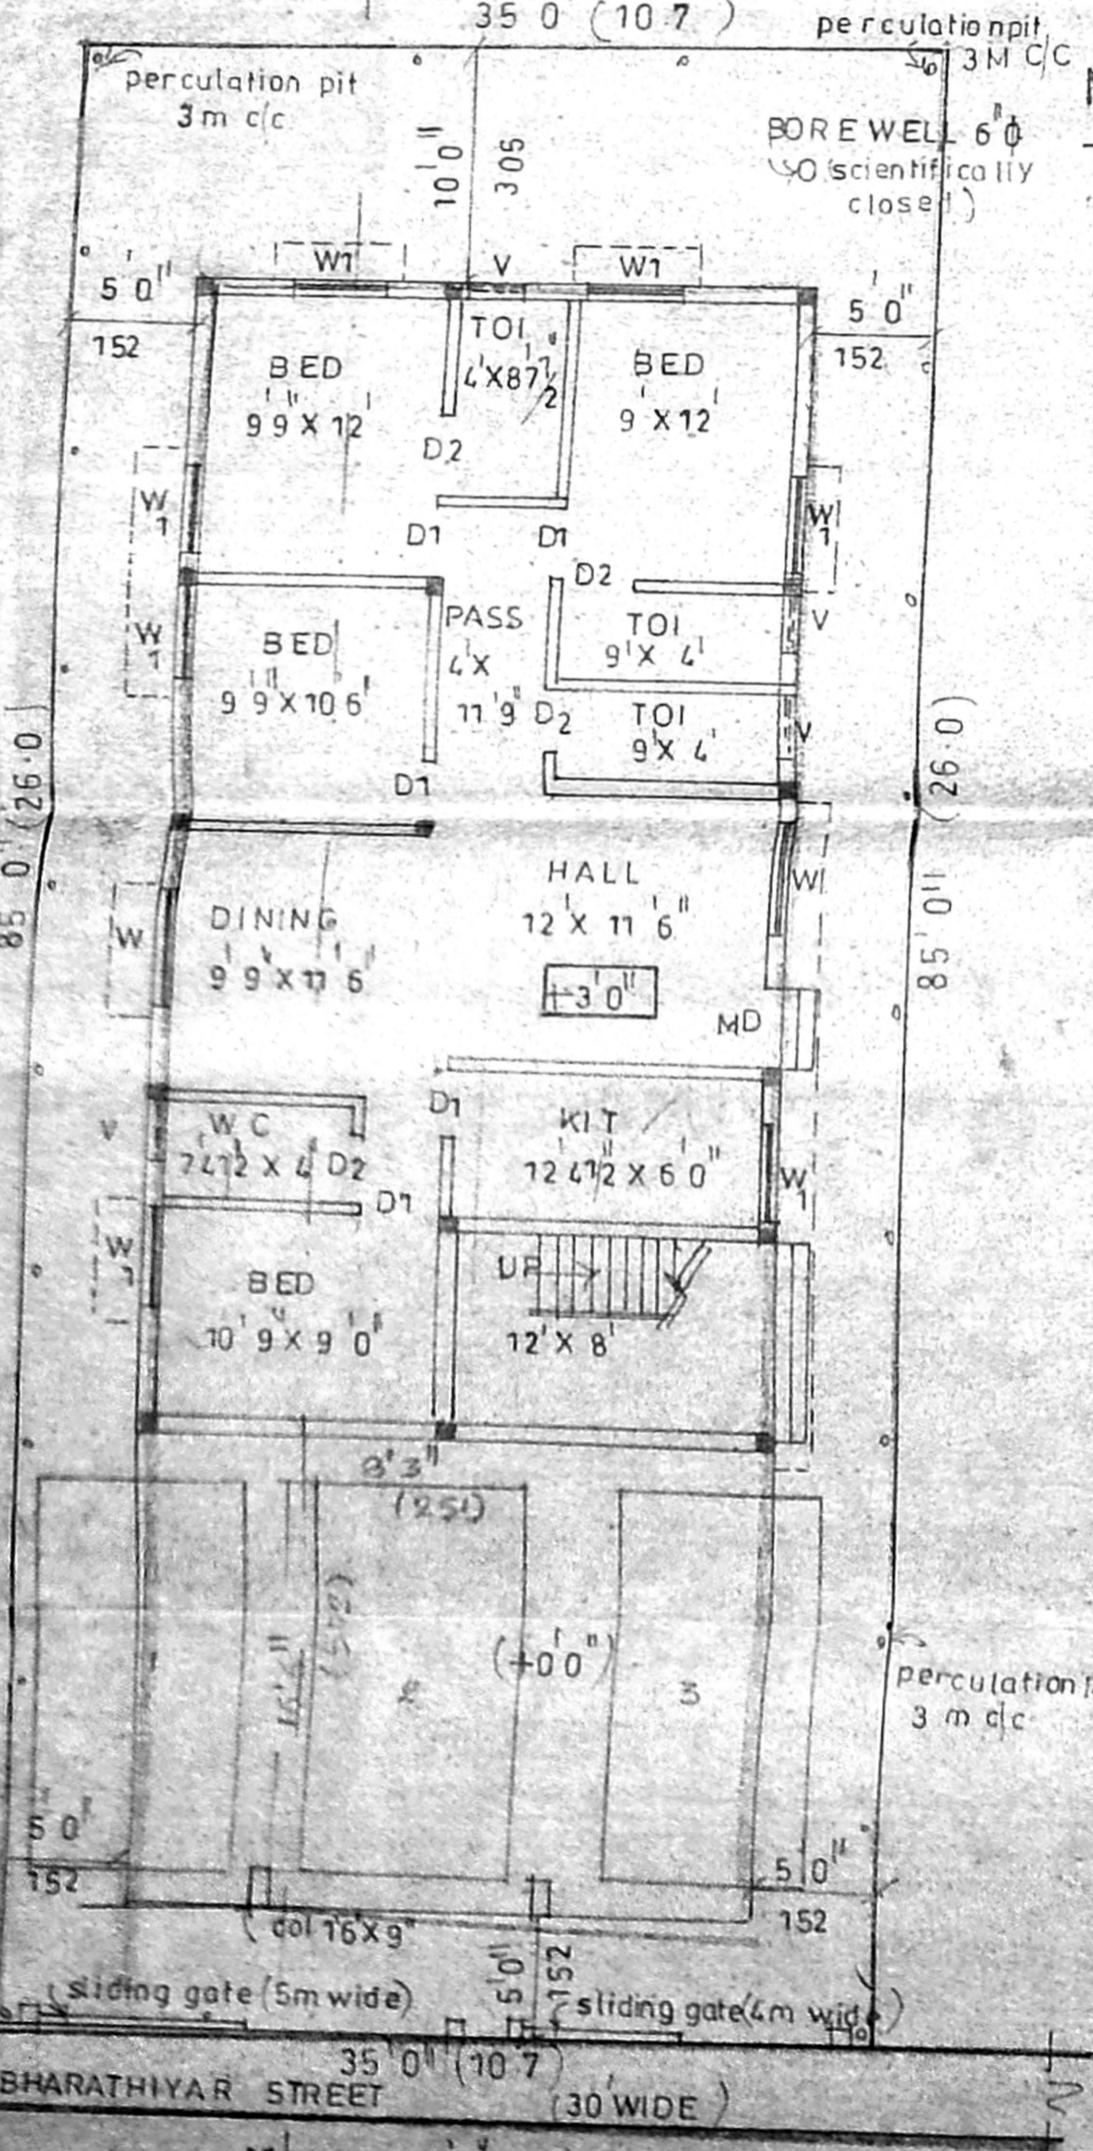

SITE/STILT/GROUND FLOOR PLAN (AS PER PUTTA)

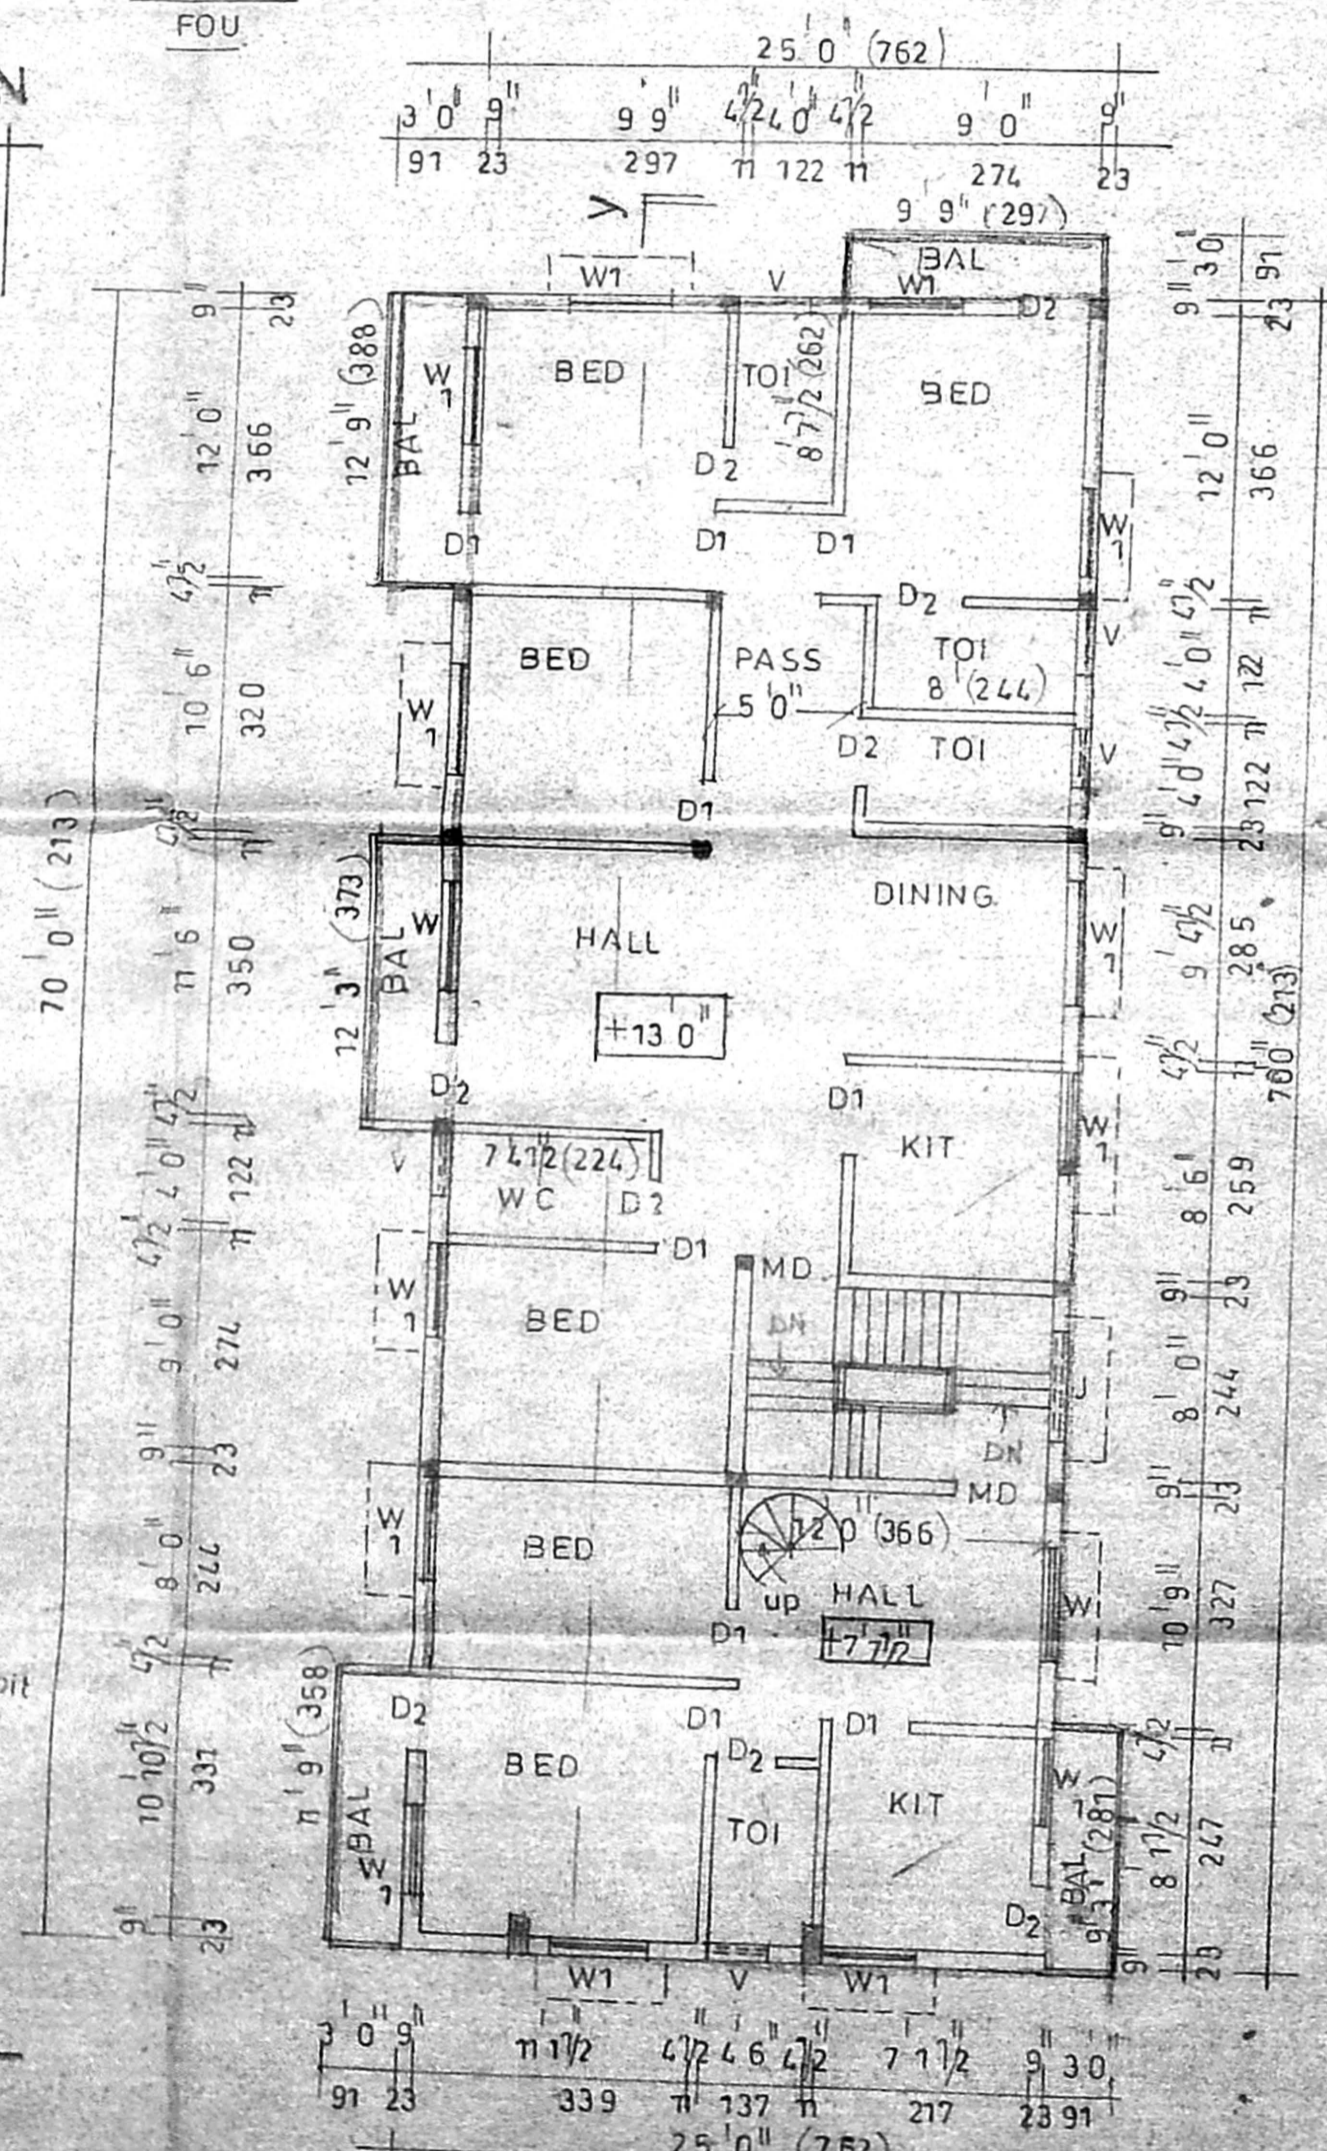

GROUND FLOOR PLAN AND UPPER FLOOR OF STILT FIRST FLOOR PLAN

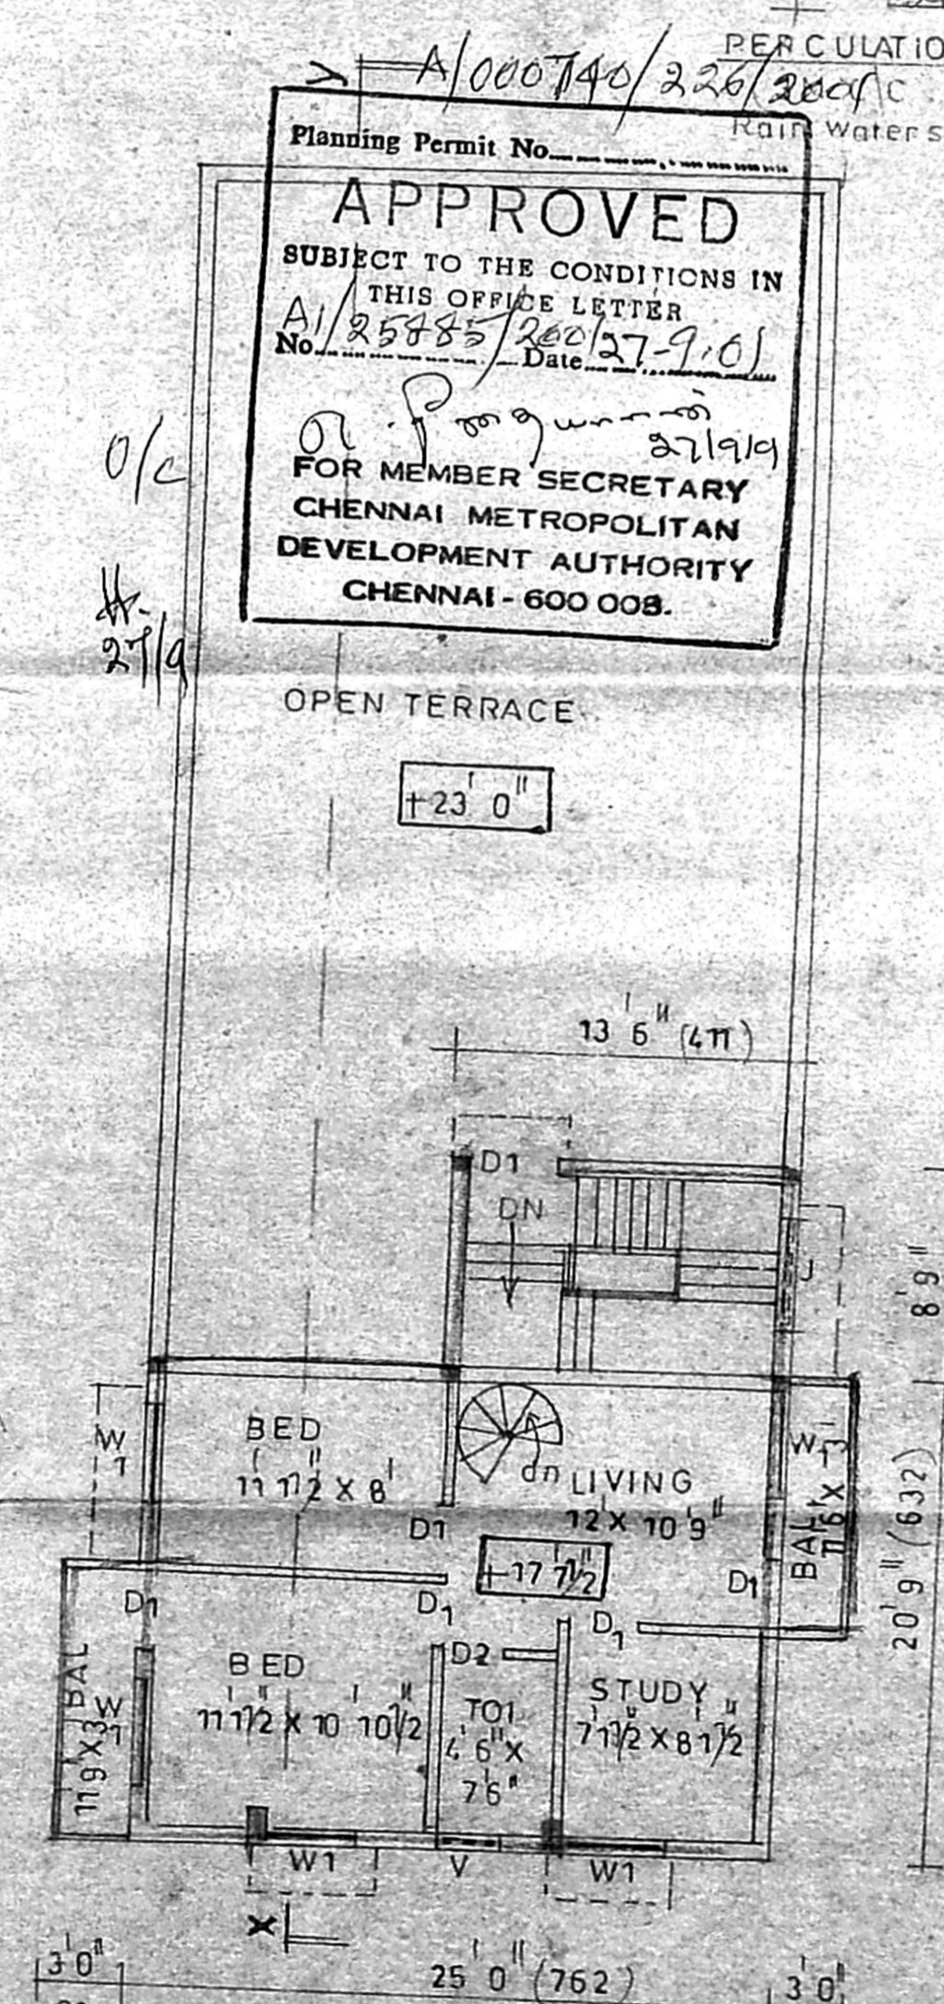

FIRST FLOOR PLAN AND TERRACE FLOOR PLAN

Planning Permit No. A/000140/226/2005/c

APPROVED

SUBJECT TO THE CONDITIONS IN THIS OFFICE LETTER

No. A/25485/2005/27.0

Date: 27/9/05

FOR MEMBER SECRETARY CHENNAI METROPOLITAN DEVELOPMENT AUTHORITY CHENNAI - 600 008.



PLAN SHOWING THE PROPOSED RESIDENTIAL FLAT AT DOOR NO. 8, PLOT NO. 178 Part, S.NO. 137/1part, TS.NO.10, IN BLOCK. NO.37, OF BHARATHIAR STREET, KAVERI RANGAN NAGAR, SALIGRAMAM, CHENNAI - 93

DIV - NO.129, Z-8

OWNER

K. SIVANANDAN, AMIE, C.Eng. (I), A.I.T.V.

Consulting Civil Engineer, Chartered Engineer

Approved Valuer & Licensed Surveyor

Class-I, Reg No: 7820012002

Corporation of Chennai.

NEW No. 9, Old No. 2753,

Mogappair East, Chennai-600 066

Call: 98410 83460

ENGINEER