



OFFICE COPY

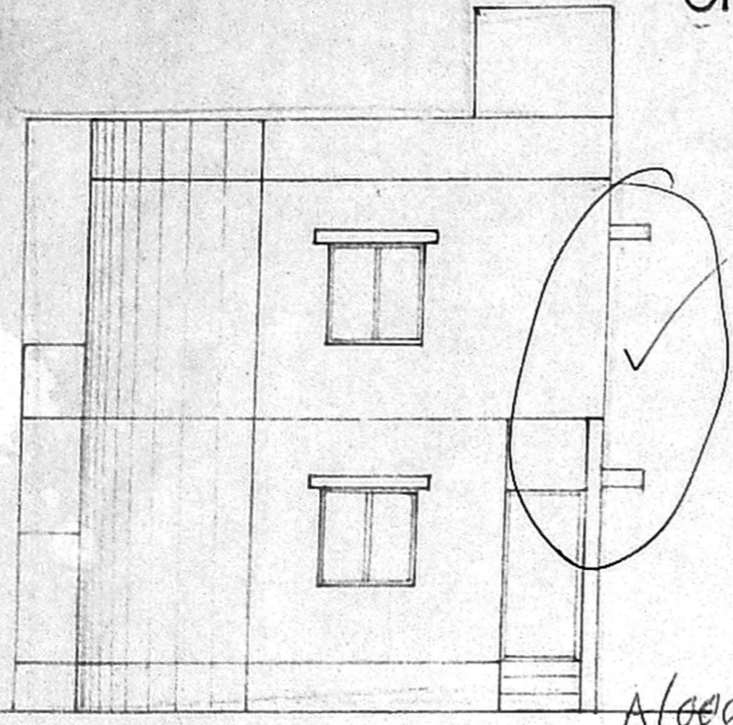


FRONT ELEVATION

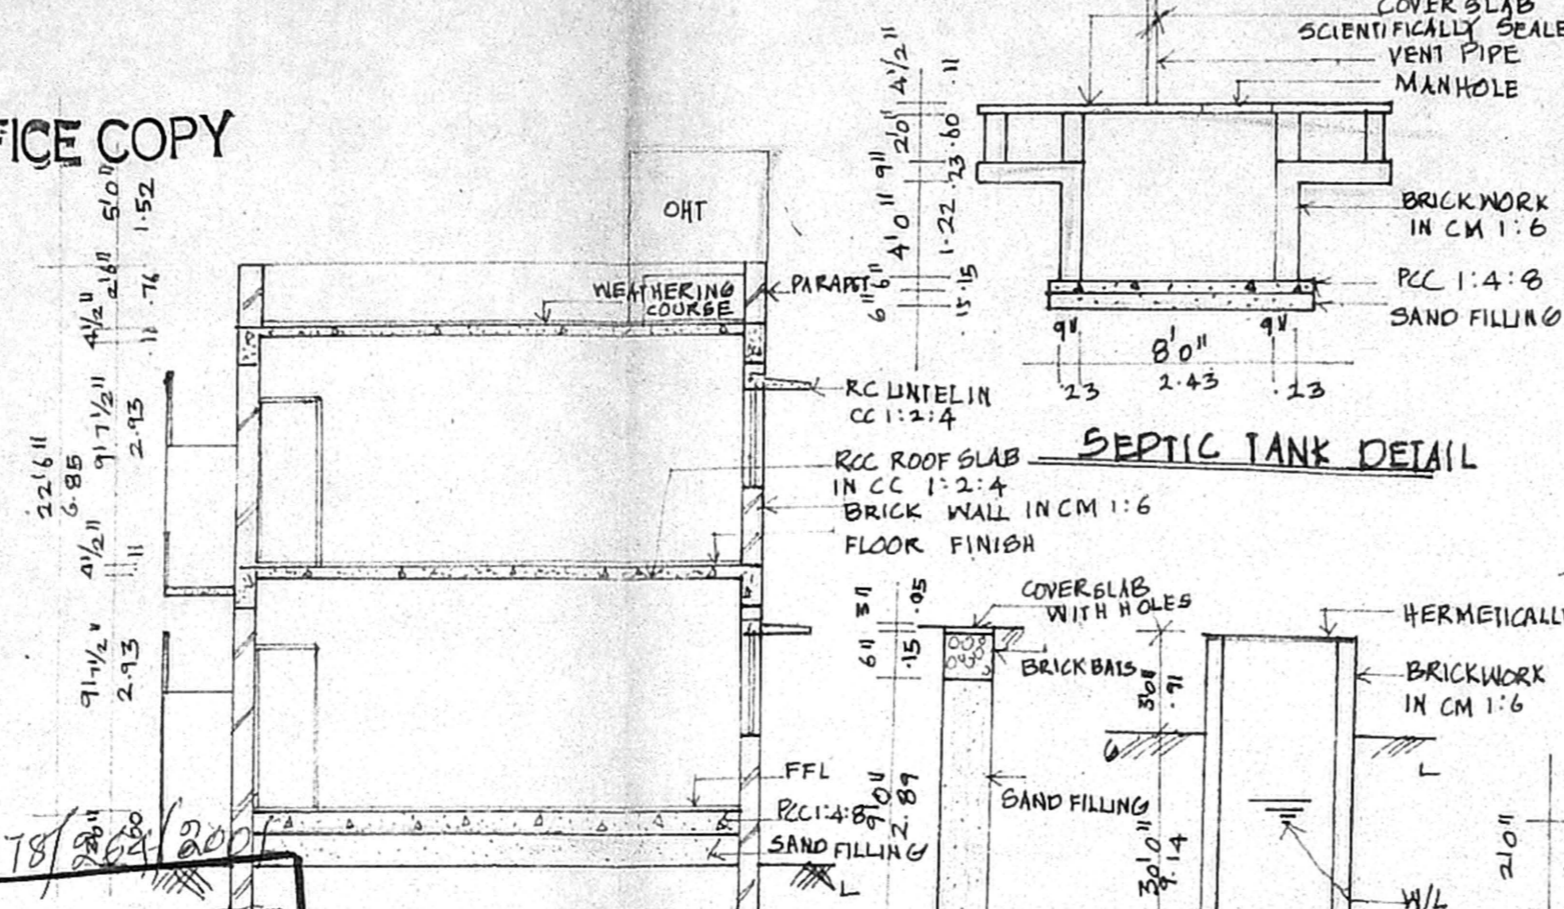


SECTION AA


Planning Permit No. A/600118/2001/2001  
**APPROVED**  
 SUBJECT TO THE CONDITIONS IN THIS OFFICE LETTER.  
 No. A/27165/2001/30-11-01 Date 30-11-01  
 FOR MEMBER SECRETARY  
 CHENNAI METROPOLITAN  
 DEVELOPMENT AUTHORITY  
 CHENNAI - 600 008

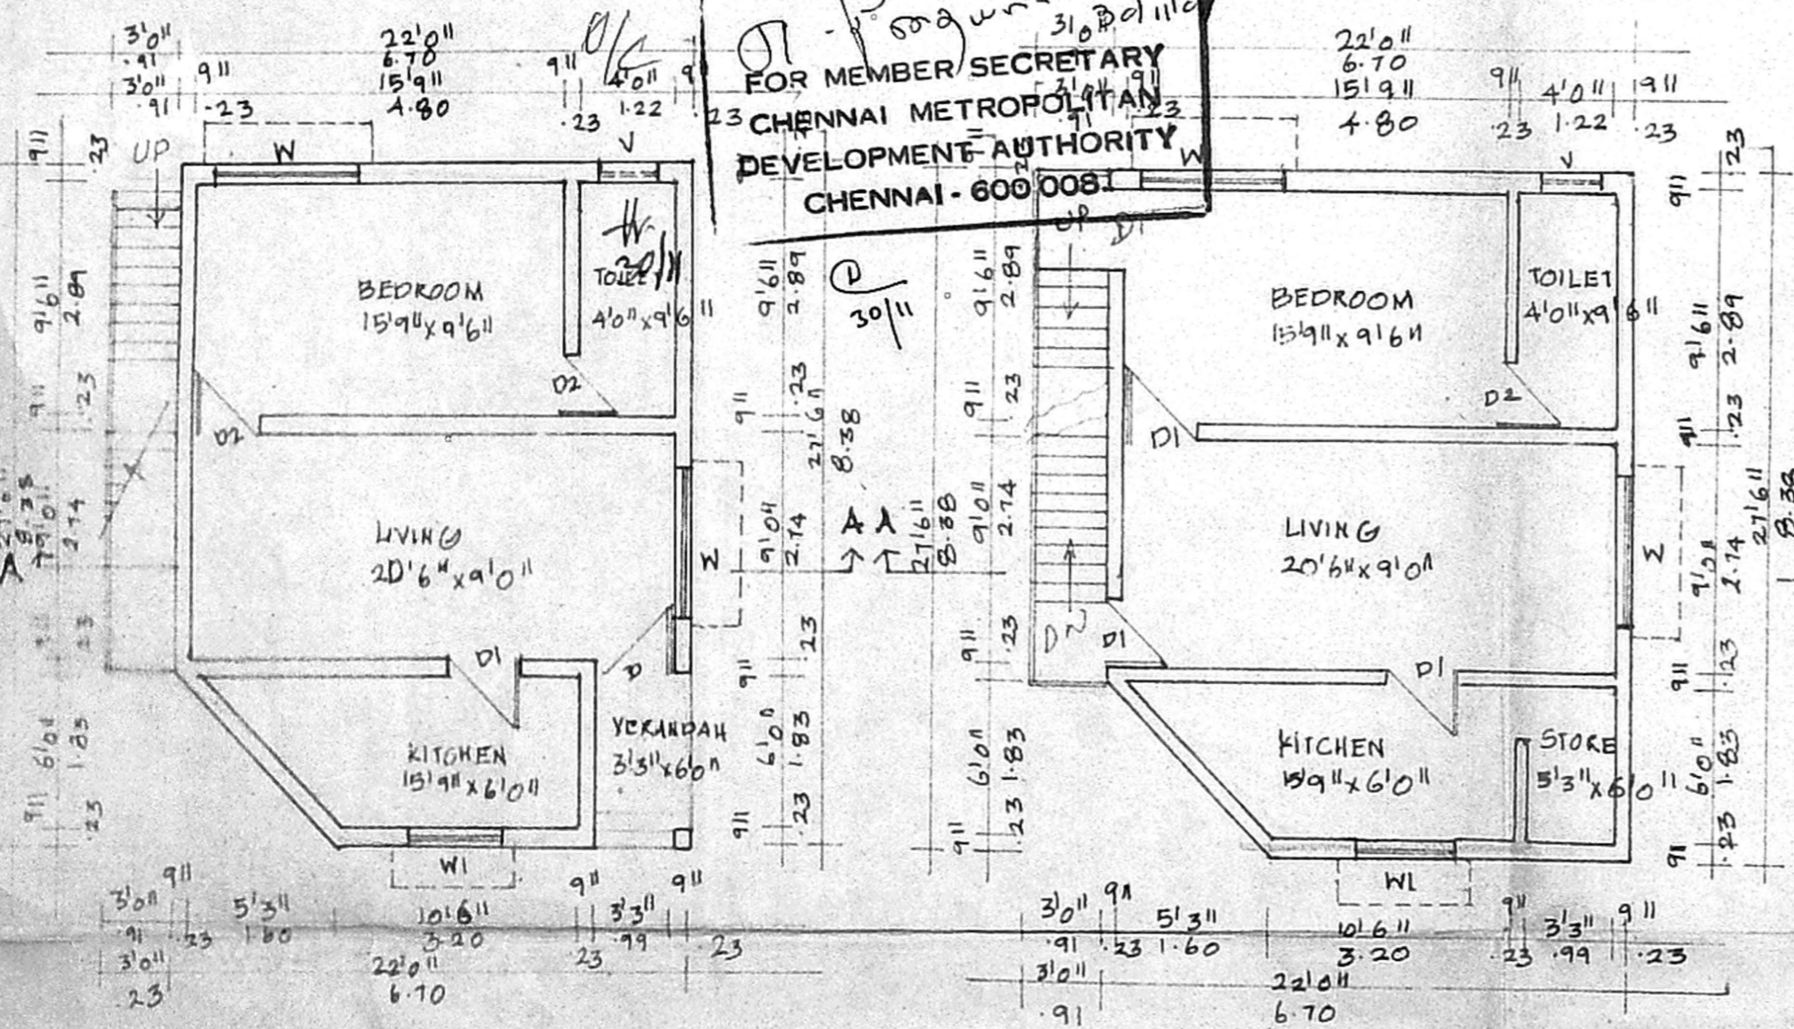


GROUND FLOOR - PLAN

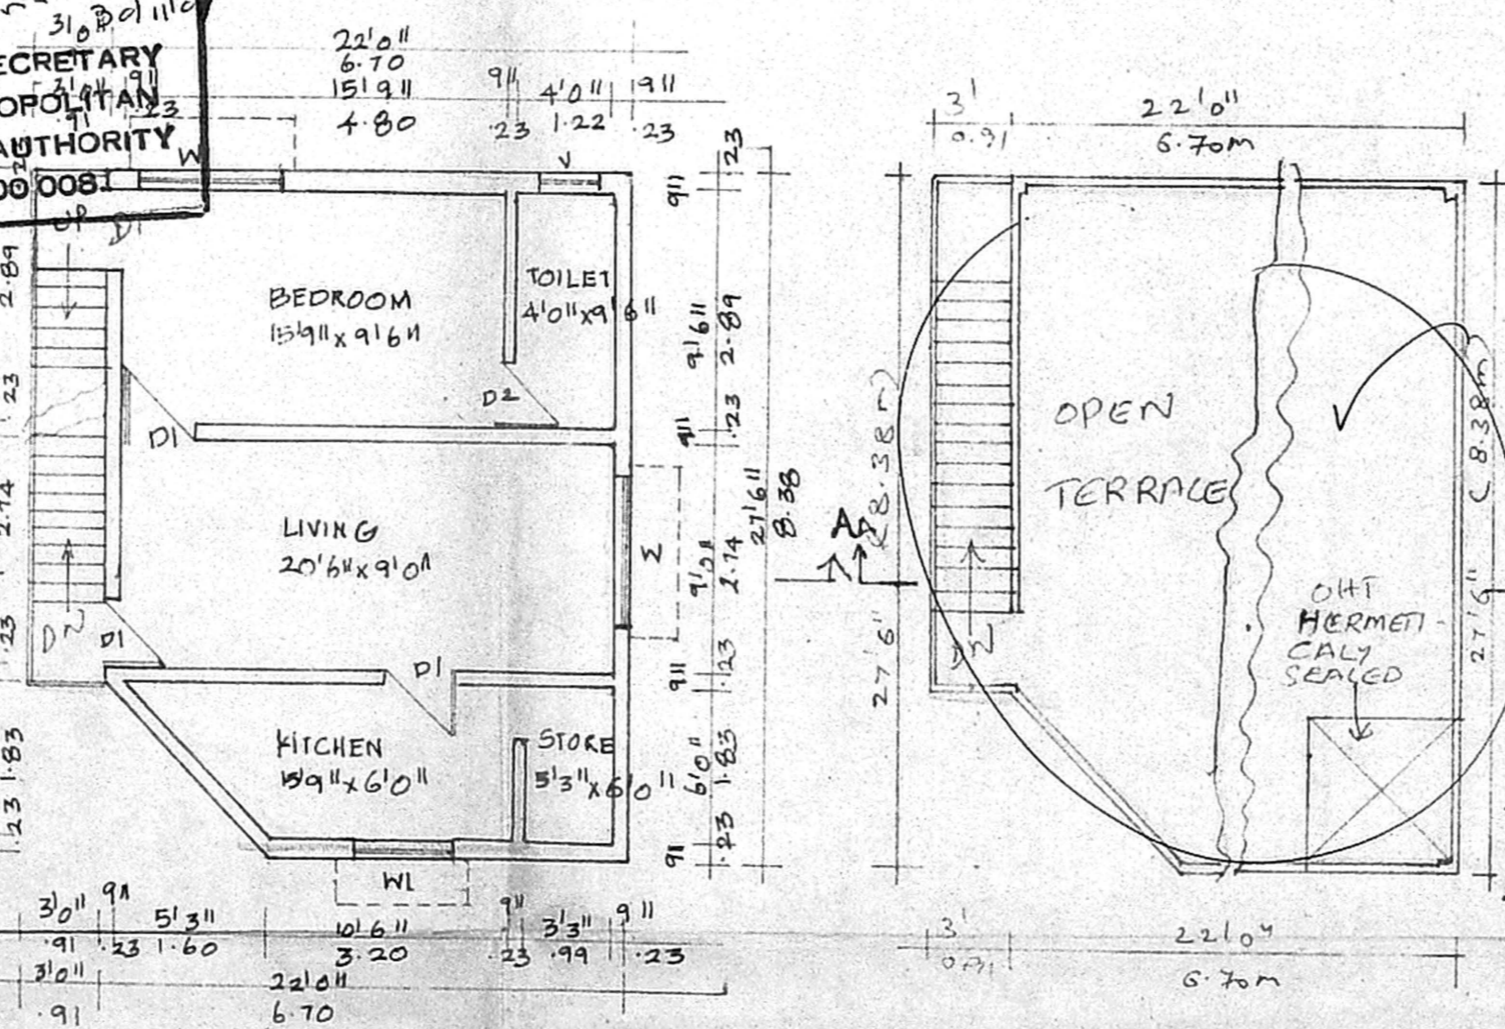

FIRST FLOOR - PLAN

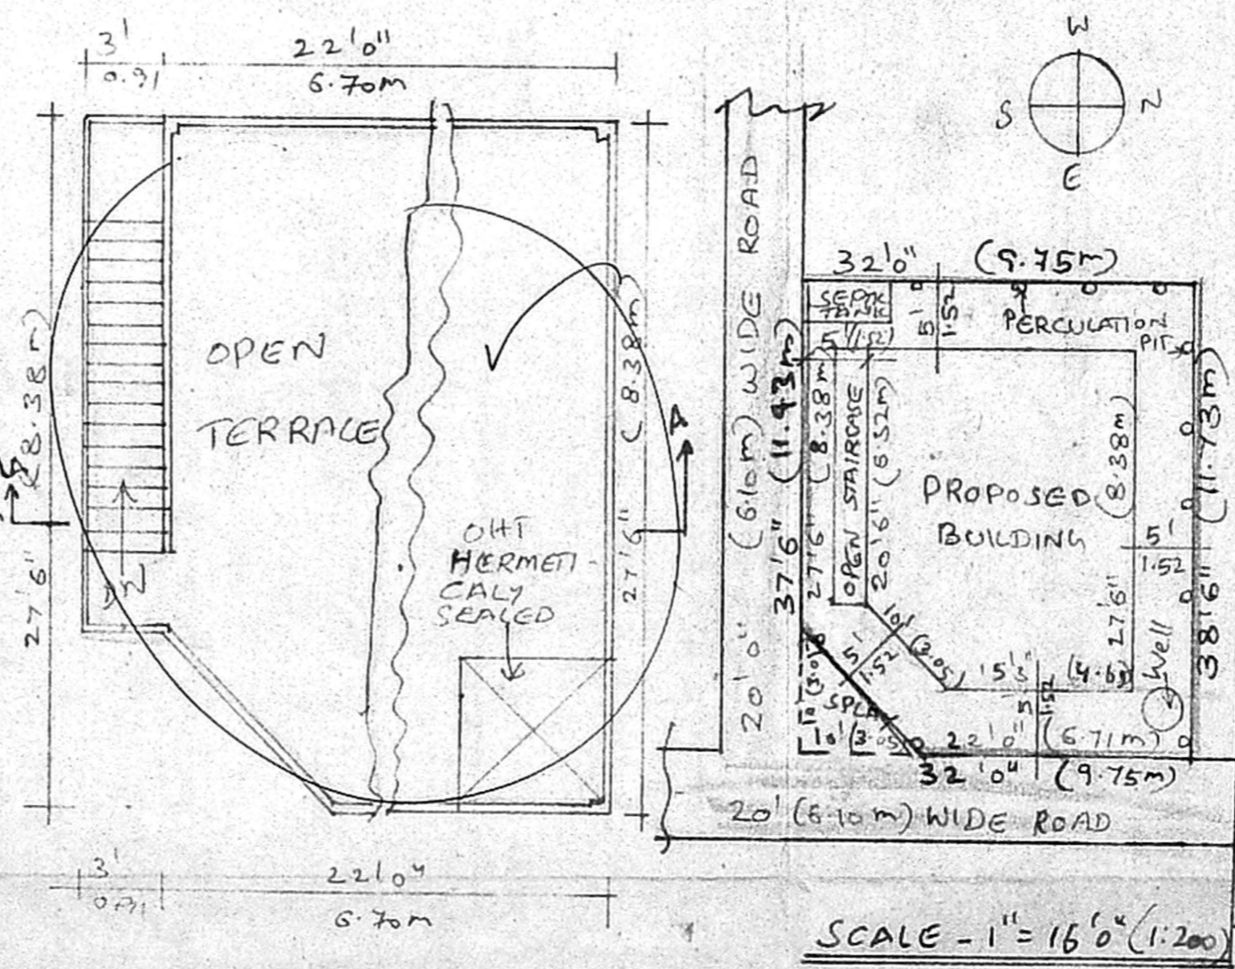

TERRACE FLOOR - PLAN

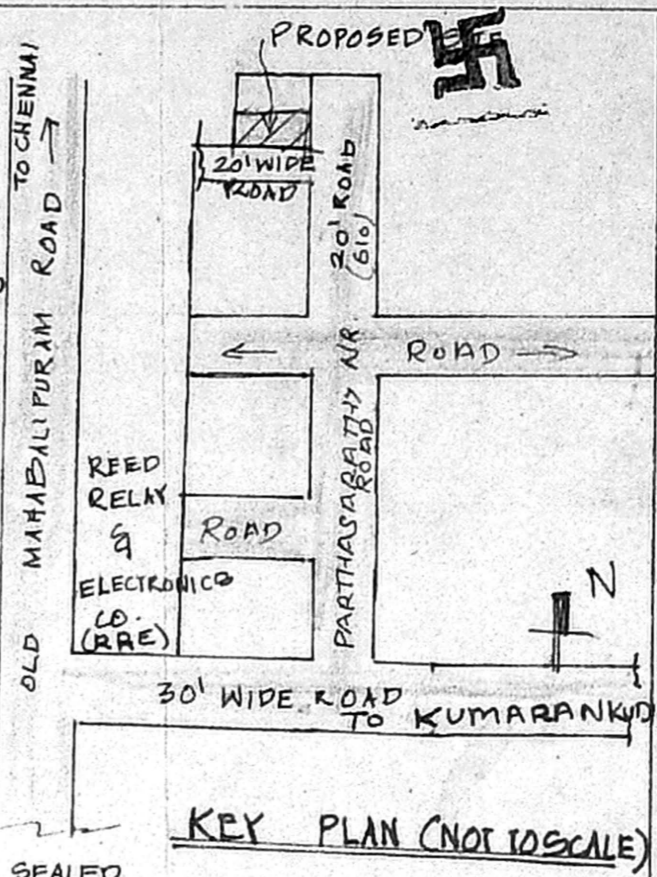

KEY PLAN (NOT TO SCALE)

PLAN SHOWING THE  
 PROPOSED RESIDENTIAL  
 BUILDING AT NO. 118  
 PLOT NO. 13A S.NO. 125/20  
 PARTHASARATHY  
 NAGAR ANNEXE, OKKIAM  
 THORAIPAKKAM VILLAGE,  
 TAMBARAM TALUK, KANCHEE  
 PURAM DISTRICT, ST. THOMAS  
 MOUNT PANCHAYAT UNION CHENNAI  
 CHENNAI - 600 096  
 NAME OF OWNER:  
 K. M. KRISHNAMOORTHY.

JOINERY DETAILS:

D - DOOR	- 3'3" x 7'0"
D1 - DOOR	- 3'0" x 7'0"
D2 - DOOR	- 2'6" x 7'0"
W - WINDOW	- 6'0" x 4'0"
W1 - WINDOW	- 4'0" x 4'0"
V - VENTILATOR	- 2'0" x 3'0"

AREA DETAILS:

FSI - 0.96, COVERAGE - 48%  
 PLOT AREA - 1218 Sq. Ft. (113.20 m<sup>2</sup>)  
 GROUND FLOOR - 585 Sq. Ft. (54.37 m<sup>2</sup>)  
 FIRST FLOOR - 585 Sq. Ft. (54.37 m<sup>2</sup>)  
 TOTAL BUILTUP AREA - 1170 Sq. Ft. (108.74 m<sup>2</sup>)

SCALE: 1" = 8'0" (1:100)  
 COLOUR INDEX:  
 [Symbol] - PROPOSED  
 [Symbol] - ROAD  
 [Symbol] - BOUNDARY

SIGNATURE OF OWNER:  
 K. M. Krishnamoorthy

LICENSED SURVEYOR:  
 P. N. Surendran  
 Licensed Surveyor  
 # 39, Old Mahabalipuram Road,  
 Kanchanchawadi - Chennai - 600 096  
 Phone: 4963391

SCALE - 1" = 16'0" (1:200)  
 SITE PLAN