

SPECIFICATION

SAND FILLING
 P.C.C. 1:4:8 MIX
 R.C.C. COLUMN SIZE 9" x 9"
 BRICK WORK IN C.M. 1:3 MIX
 R.C.C. UNITS & ROOF SLAB
 PLASTERING IN C.M. 1:3 MIX
 FLOORING IN MOSAIC TILES
 PARAPET WALL 9" TH
 WEATHERING COURSE

Scouting Plan
 A1/30606/2001
 Hr
 22/10
 2/10

SCHEDULE OF JOINERY

D	DOOR	3'-6" x 6'-6"
D ₁	"	2'-0" x 7'-0"
D ₂	"	2'-6" x 7'-0"
Fw	FRENCH WINDOW	5'-0" x 6'-0"
W	WINDOW	4'-6" x 4'-6"
W ₁	"	3'-6" x 4'-6"
W ₂	"	3'-0" x 4'-6"
V	VENTILATOR	1'-6" x 2'-0"

COLOUR REFERENCE

PROPOSED

SITE BOUNDARY

ROAD

DEMOLITION

AREA STATEMENT

PLOT EXTENT	1800.00 SFT	167.4011
GROUND FLOOR	577.44	53.70
FIRST FLOOR	1135.90	105.64
SECOND FLOOR	644.93	59.36
TOTAL FLOOR AREA	2358.27	219.32
PLOT COVERAGE	63.10%	
P.F.R.	1.31	
STILT PARKING NON-F.S.I.	440.5647	40.97M




PLAN SHOWING THE PROPOSED
 DEMOLITION & RECONSTRUCTION
 AT PLOT NO: 30, 2ND MAIN ROAD,
 RATALAKSHMI NAGAR,
 VELACHERY CHENNAI-42 IN
 R.S. NO:-453/15, 454/4,
 VELACHERY VILLAGE Z-X DIV:153

SCALE: 1" = 8'-0"








Prerna Krishnamoorthy
 Owner

lic.v. venkatarama
 R.P. No: 822 19 78
 En. K.V. VENKATARAMAN, D.C.E.
 Civil & Sanitary Engineer
 Licensed Surveyor, Corporation of Chennai
 No. 3, Noelakandan Street,
 Nungambakam, Chennai-600 034.

LICENSED SURVEYOR

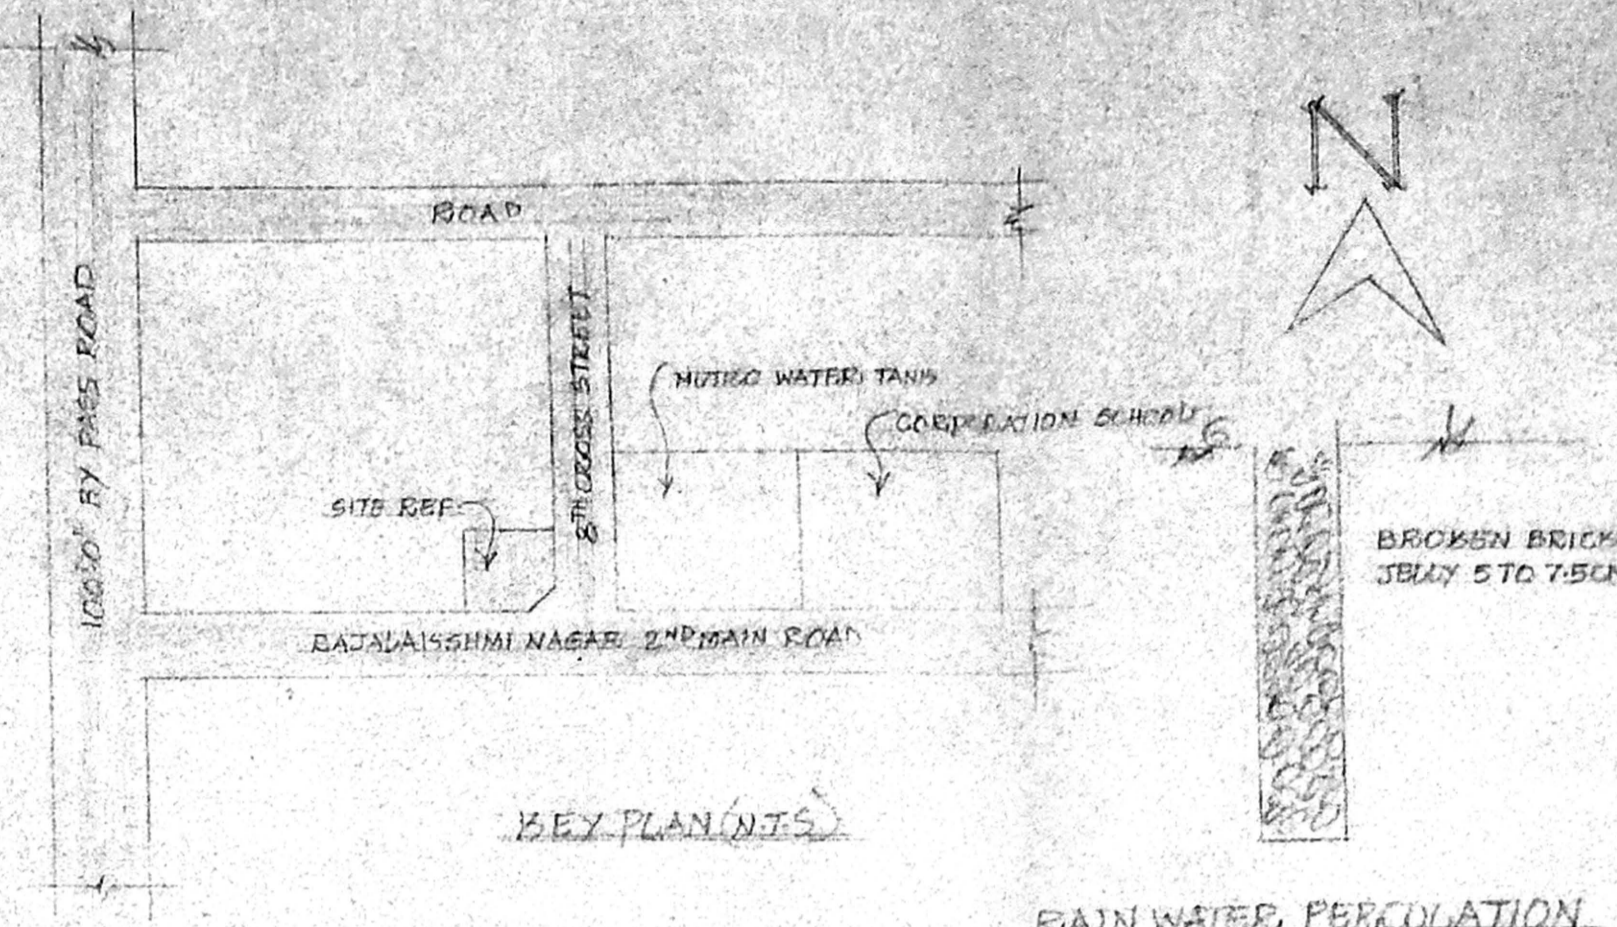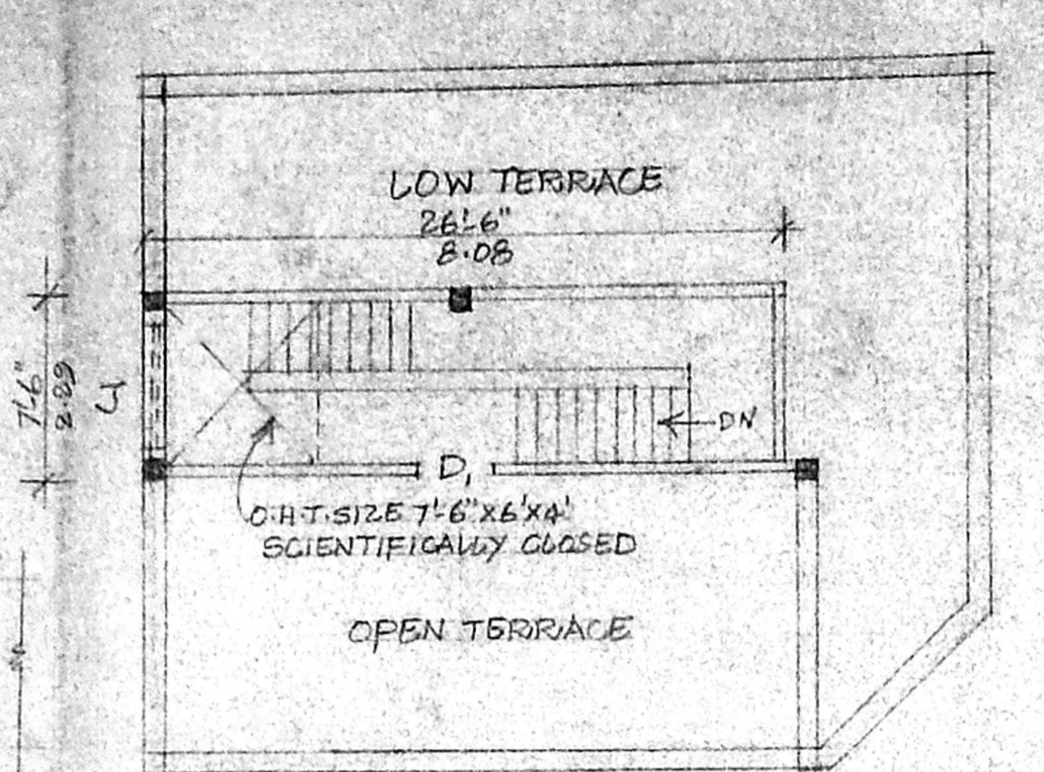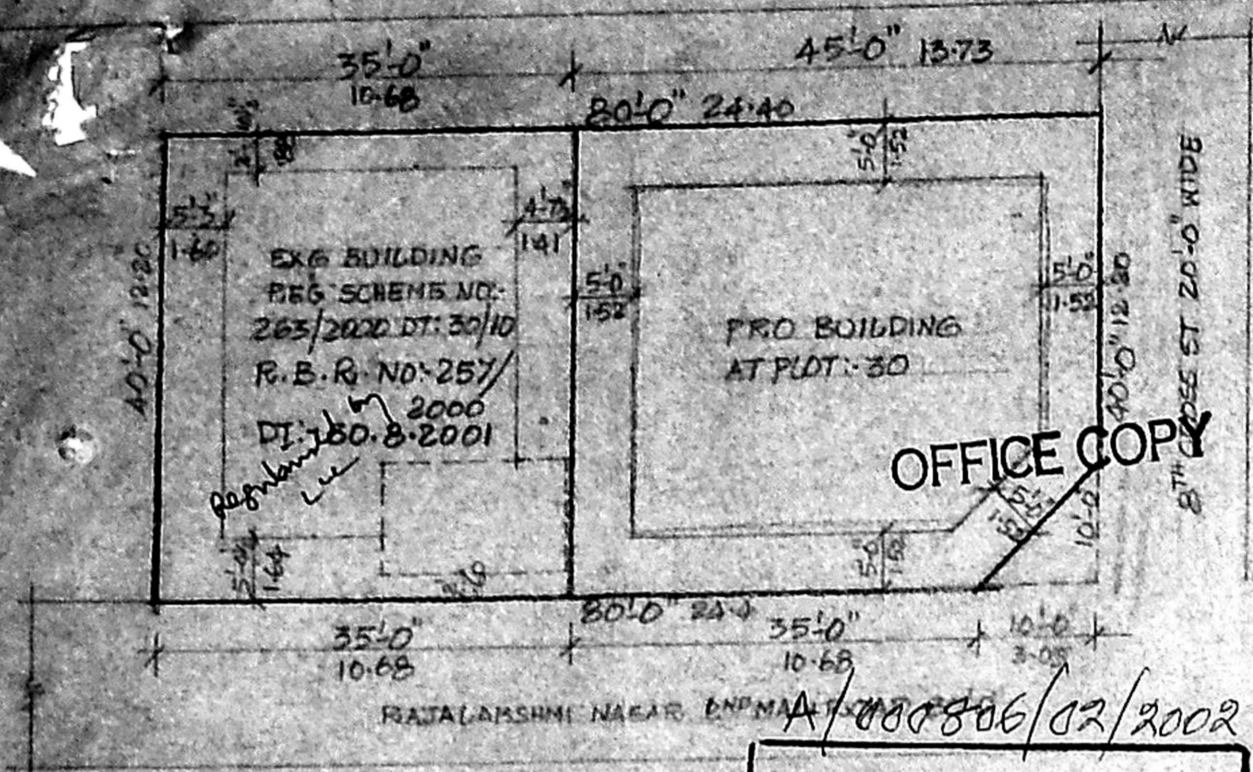

Planning Permit No. 66
APPROVED
 SUBJECT TO THE CONDITIONS IN
 THIS OFFICE LETTER.
 No. A1/30606/2001 Date: 03-01-02.
 For MEMBER SECRETARY
 CHENNAI METROPOLITAN
 DEVELOPMENT AUTHORITY
 CHENNAI - 600 008.

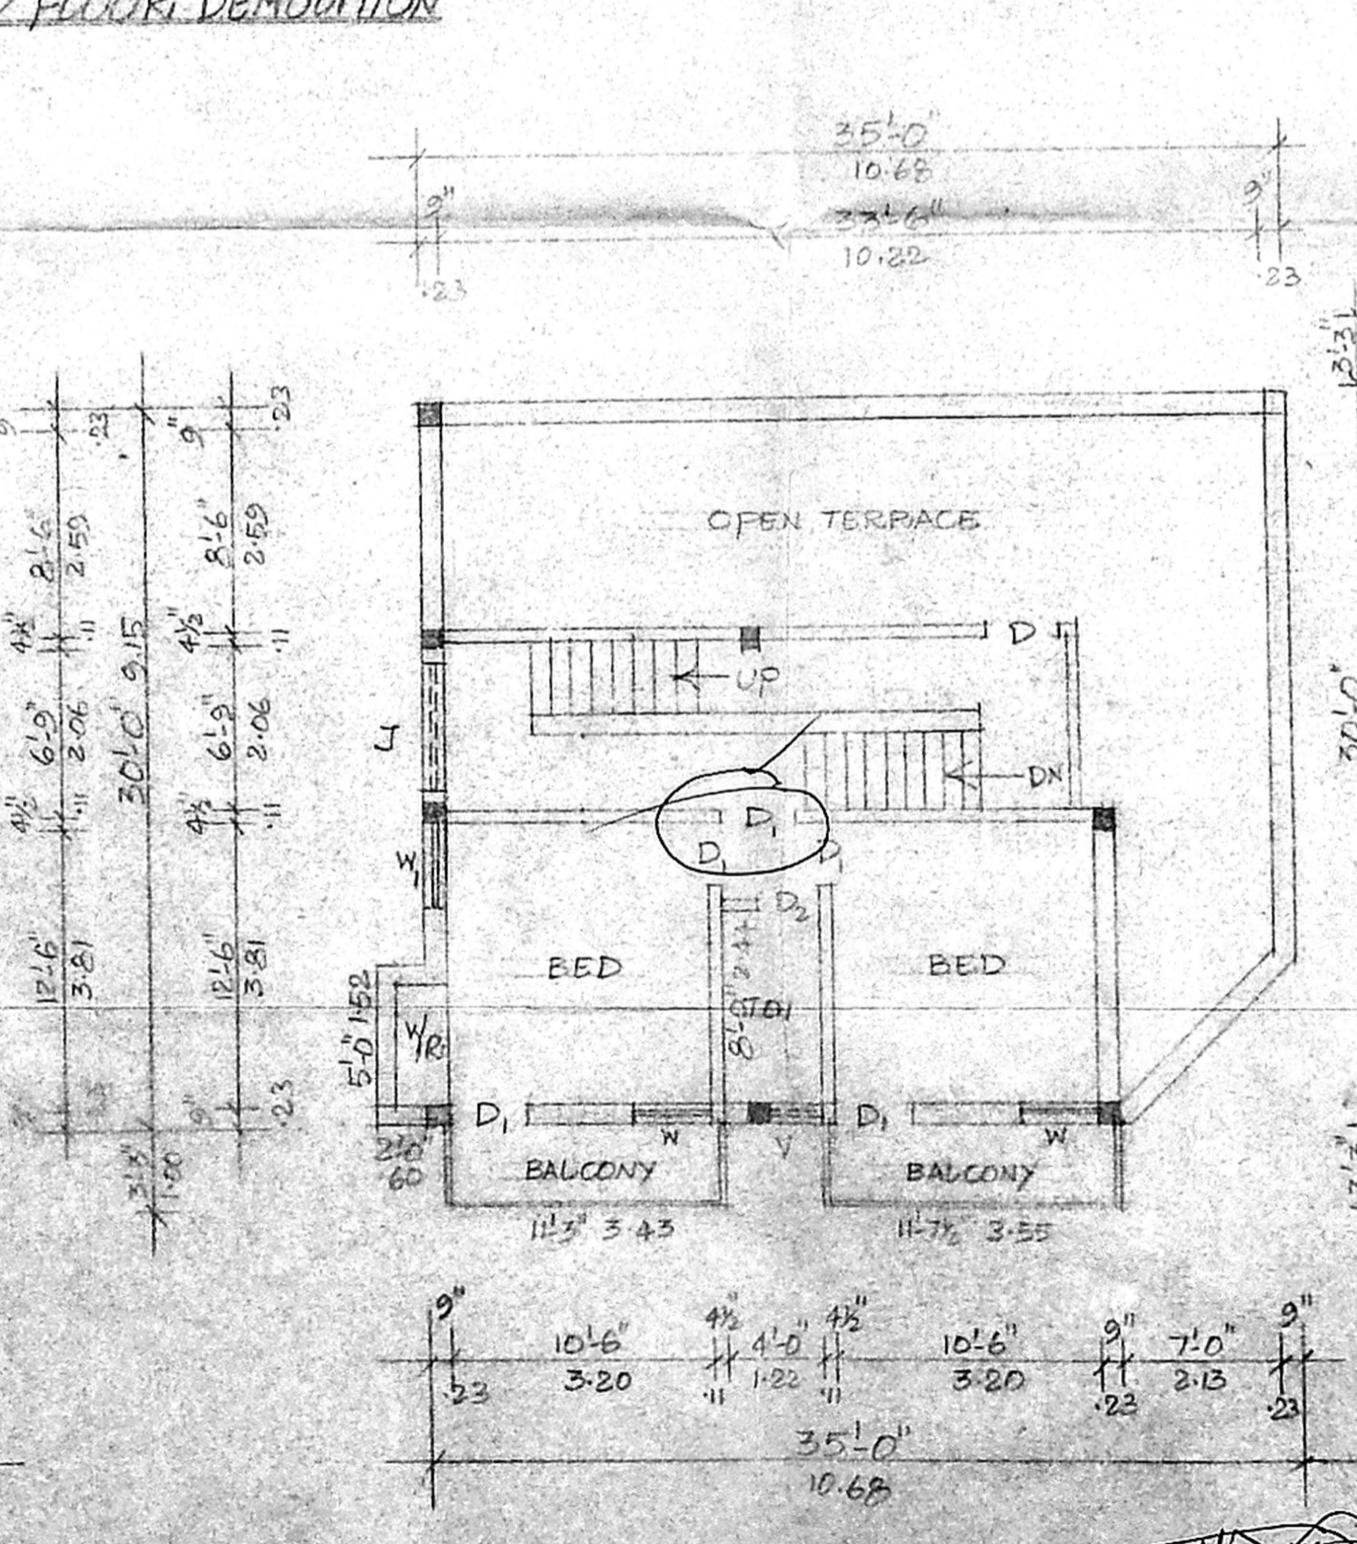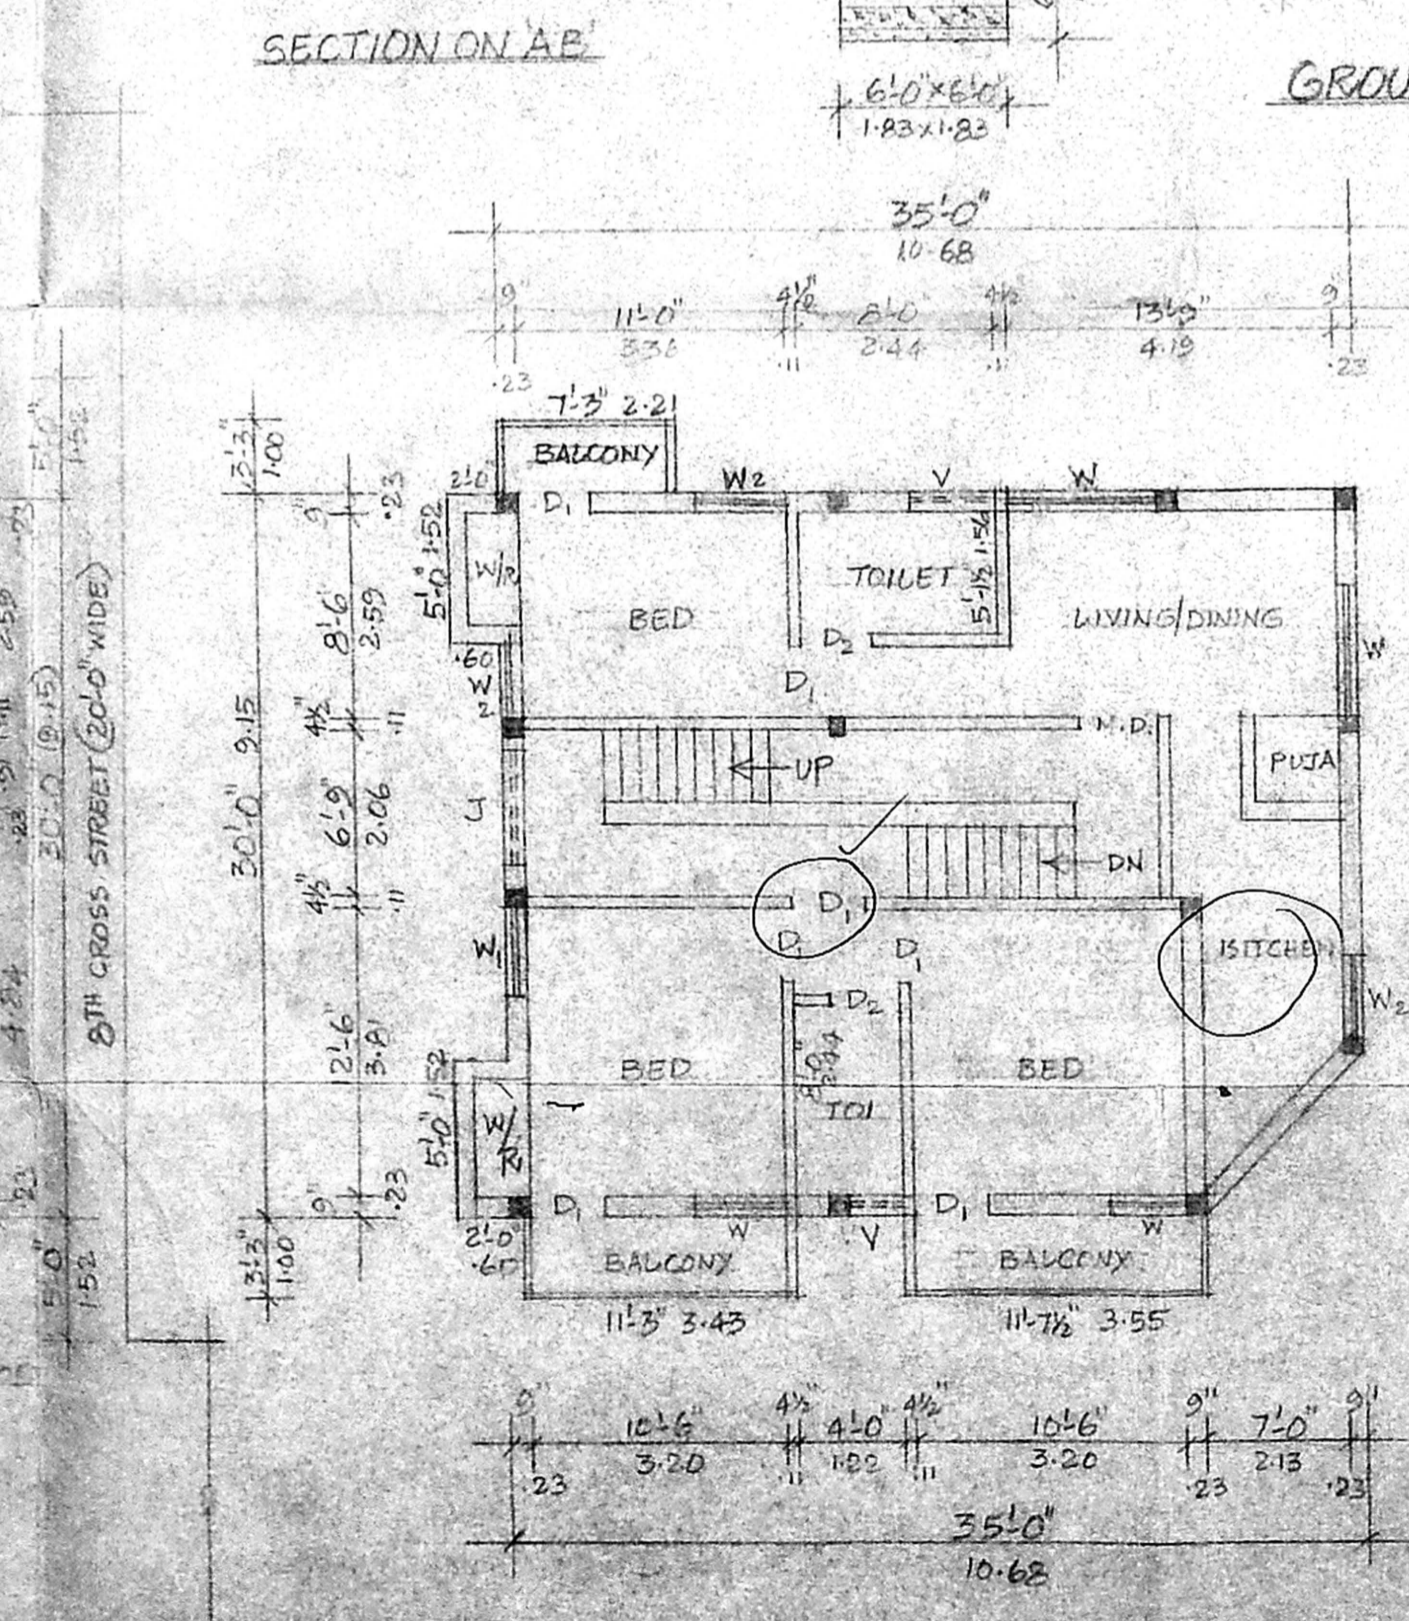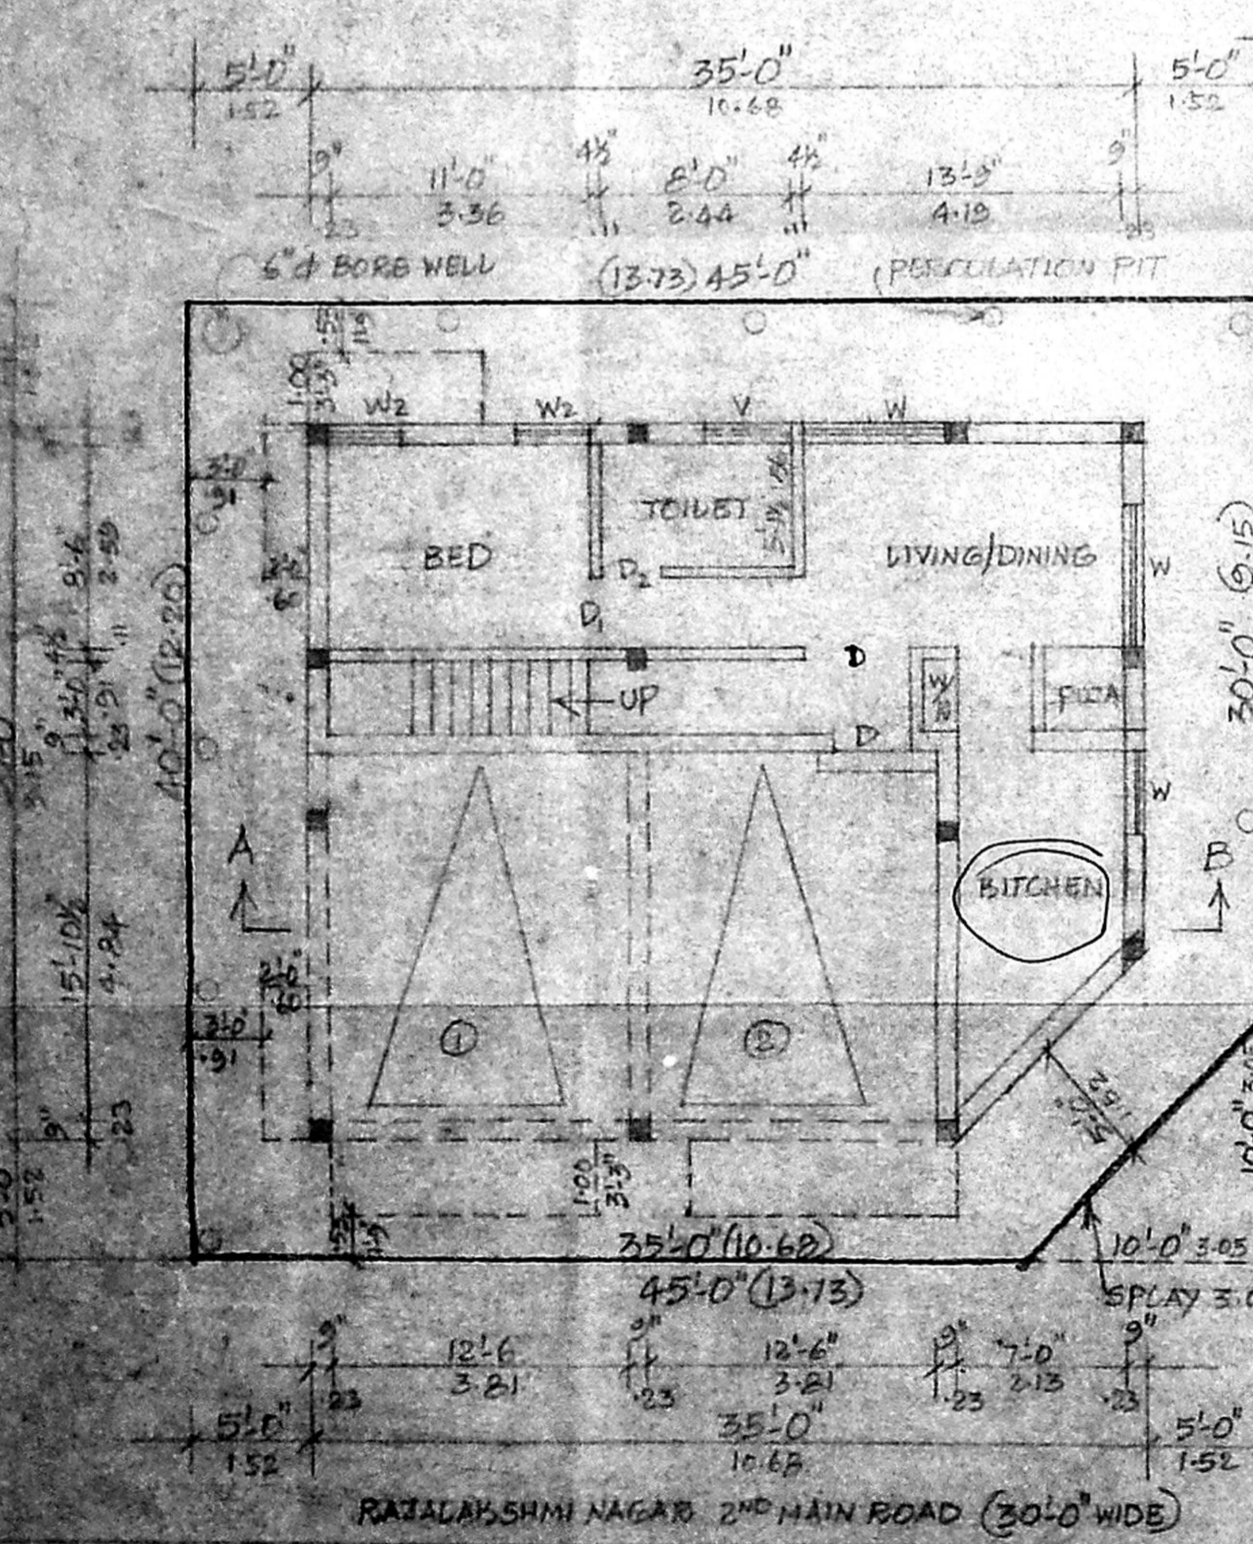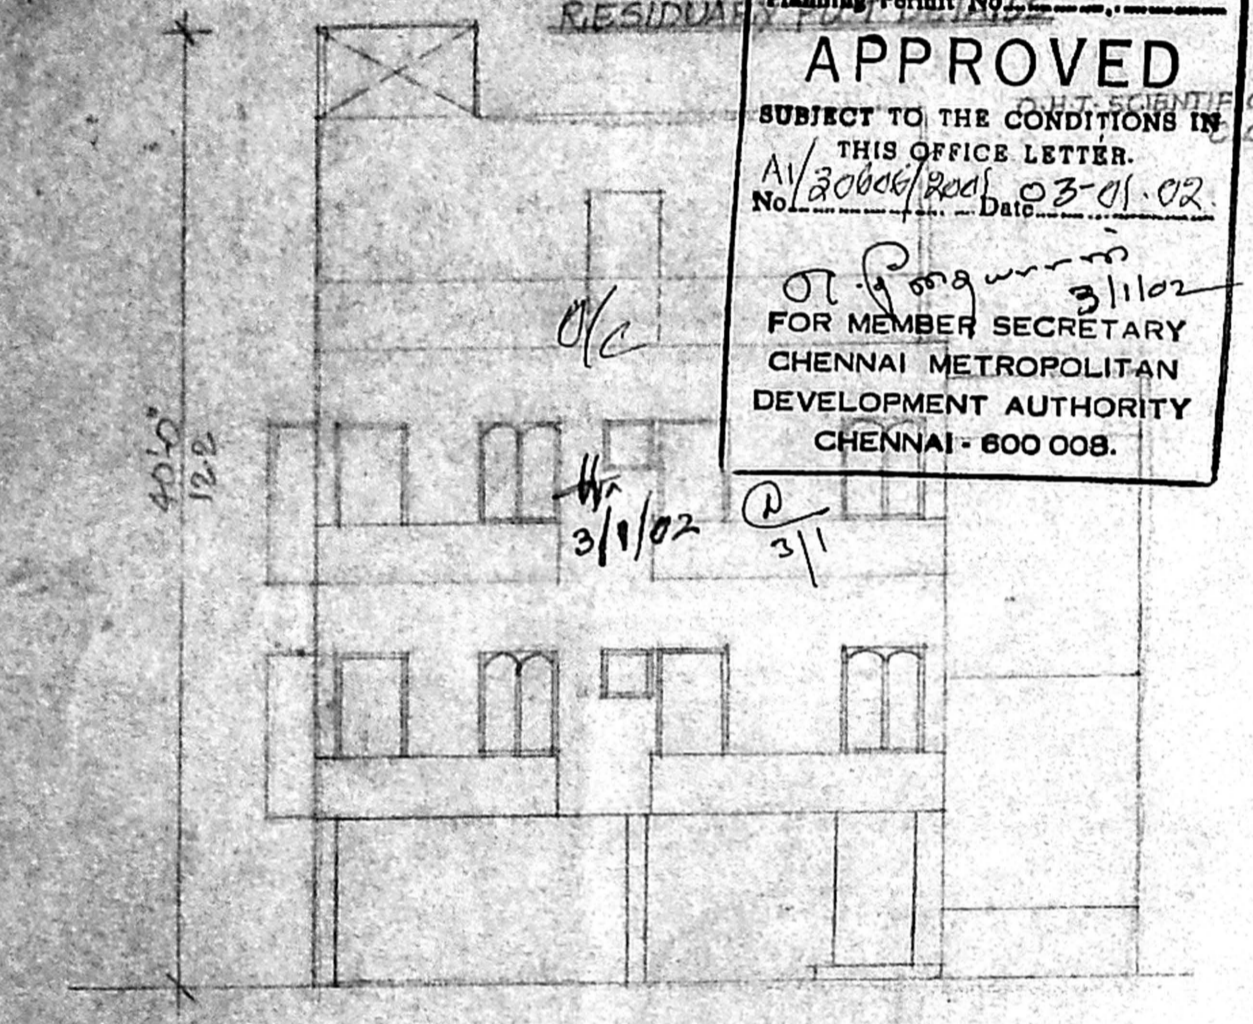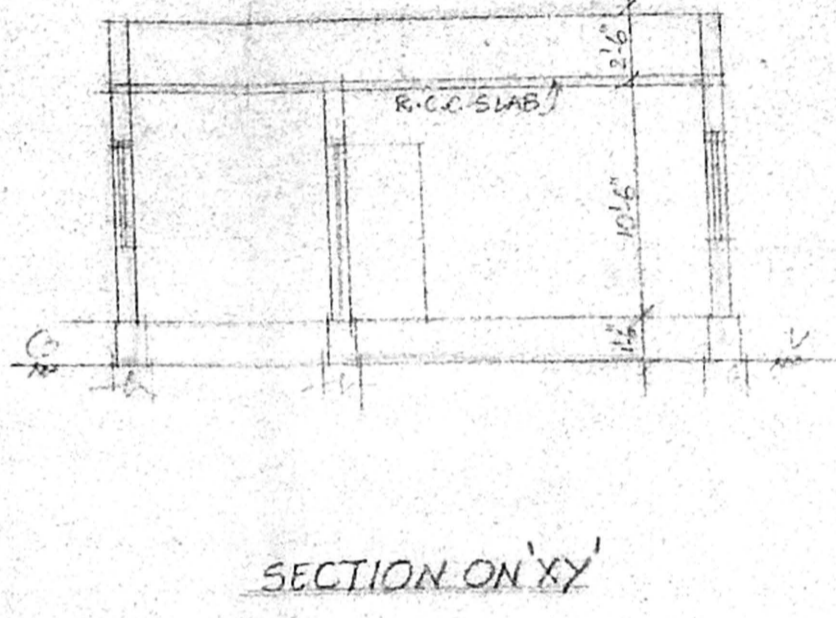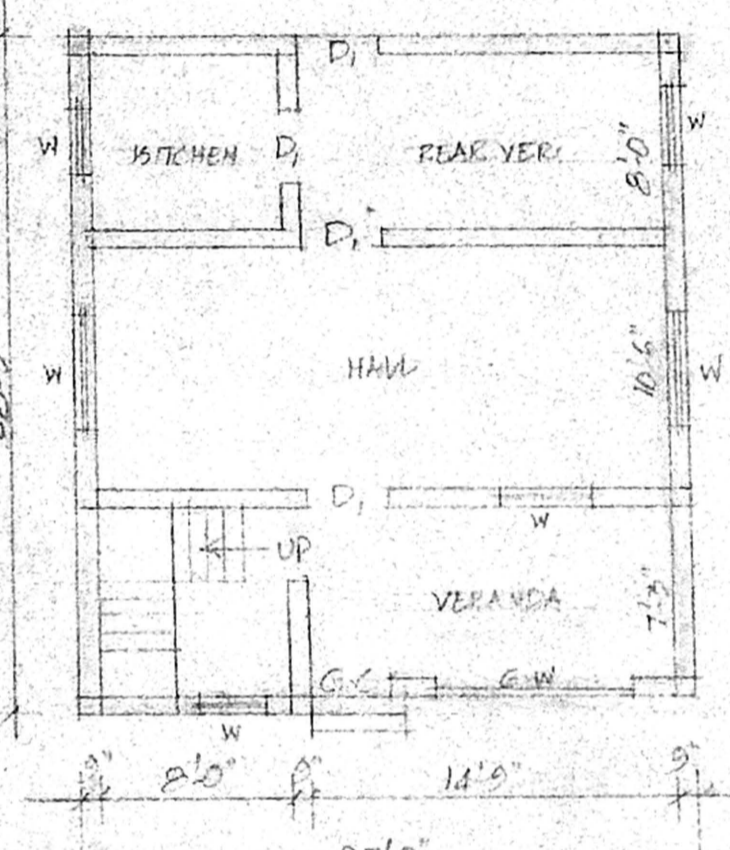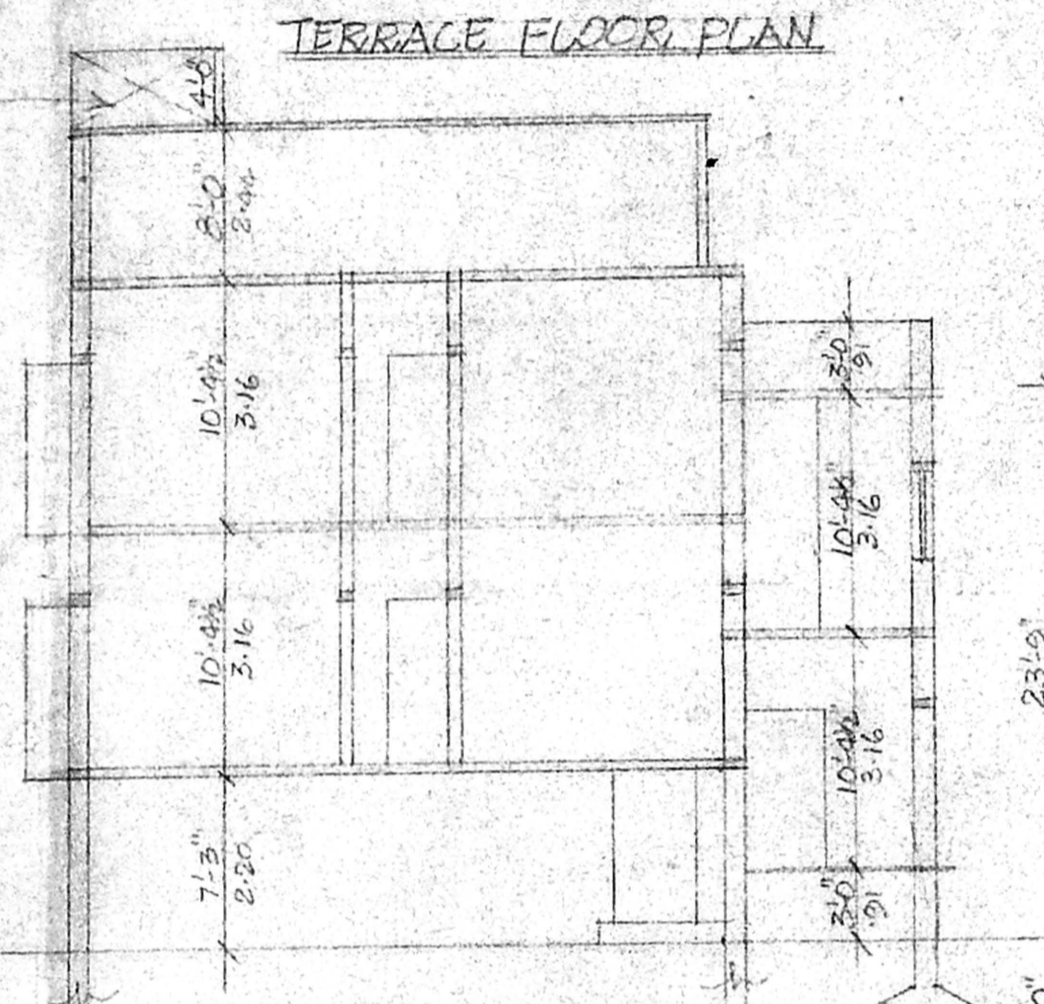

SITE & SURROUNDING GROUND FLOOR PLAN

FIRST FLOOR PLAN

SECOND FLOOR PLAN (PARTLY)

LICENSED SURVEYOR