




FRONT ELEVATION.

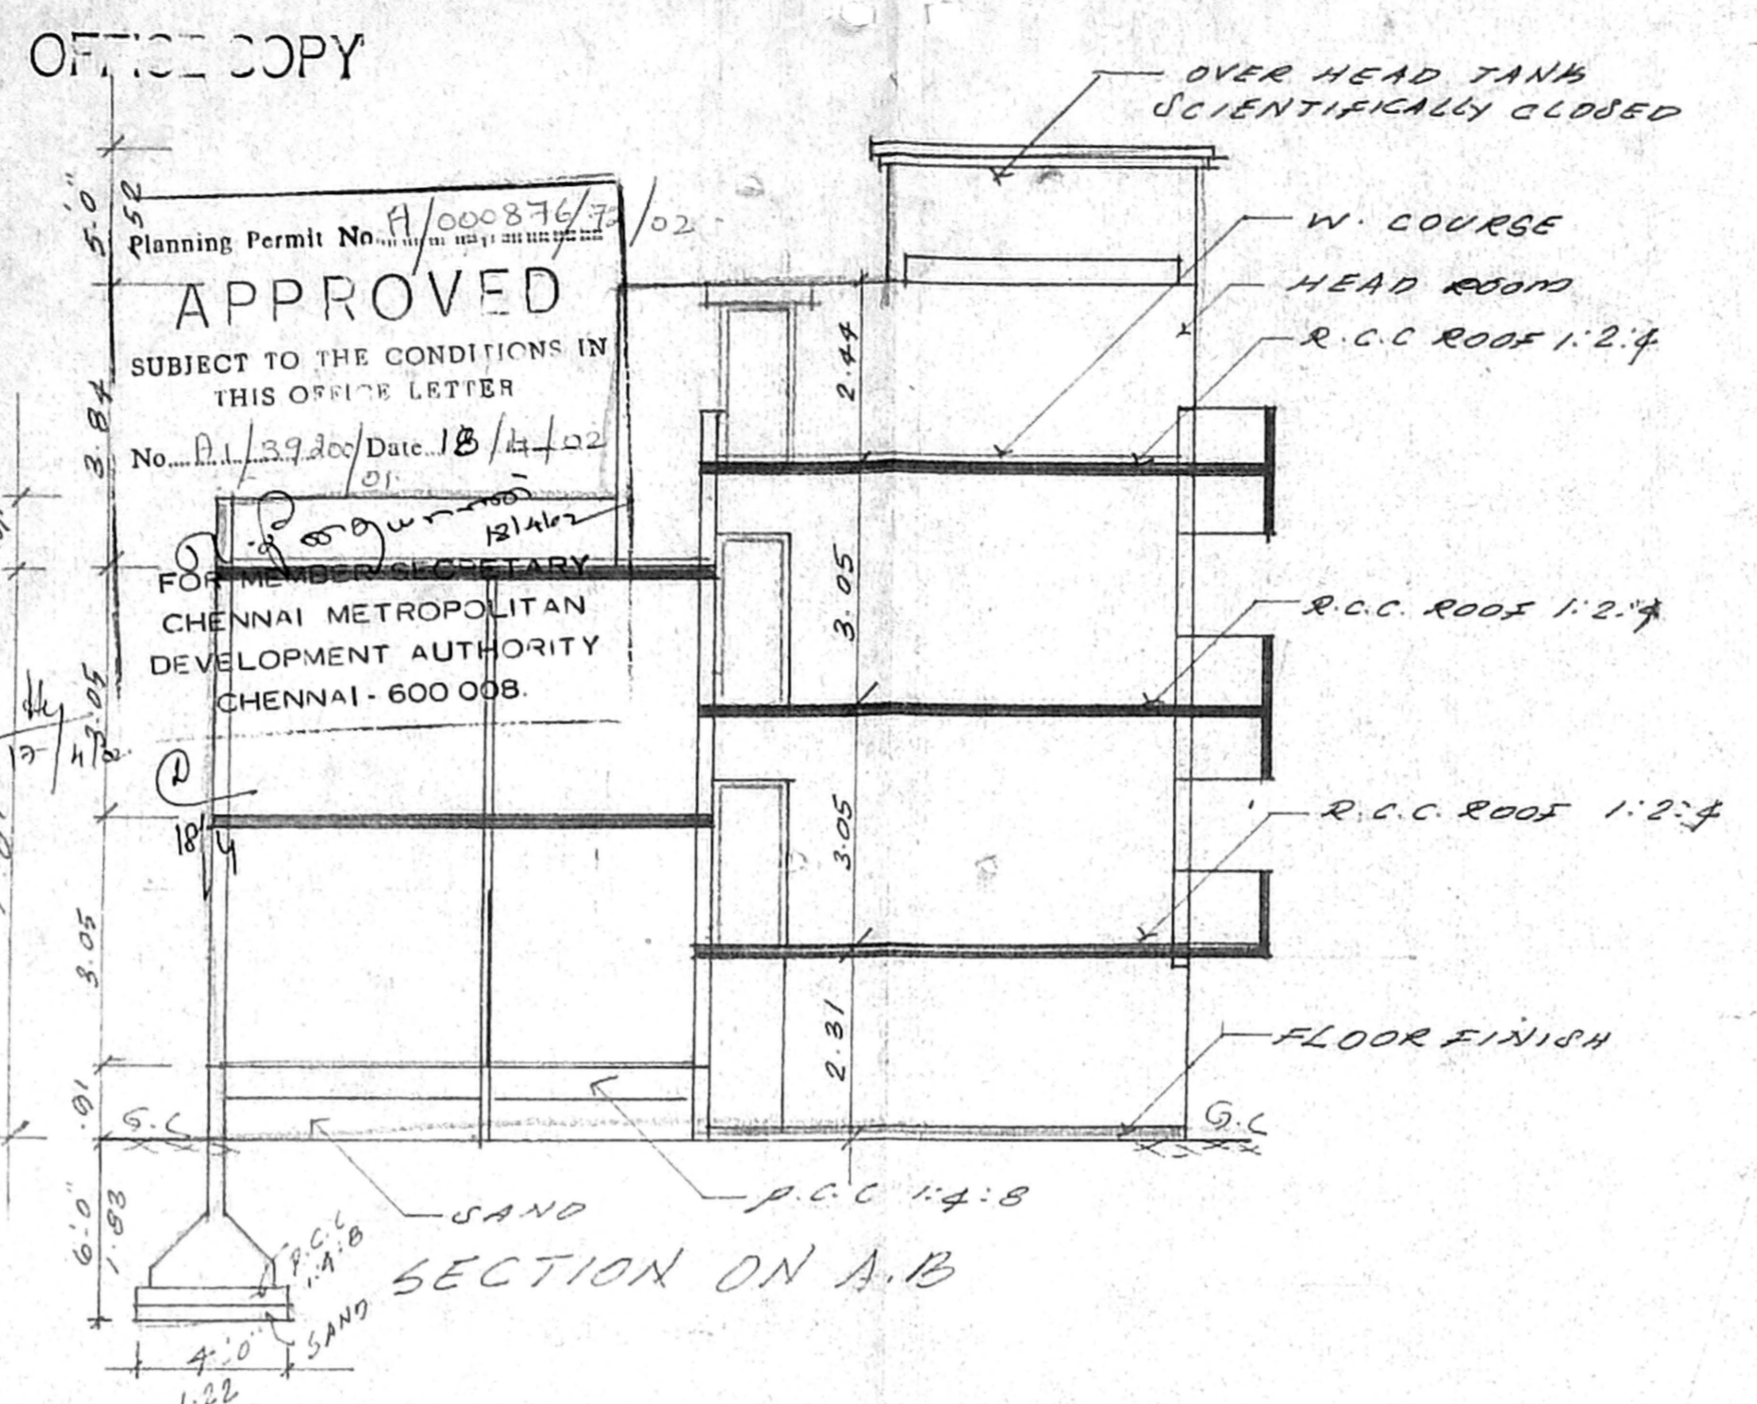


SECTION ON A-B

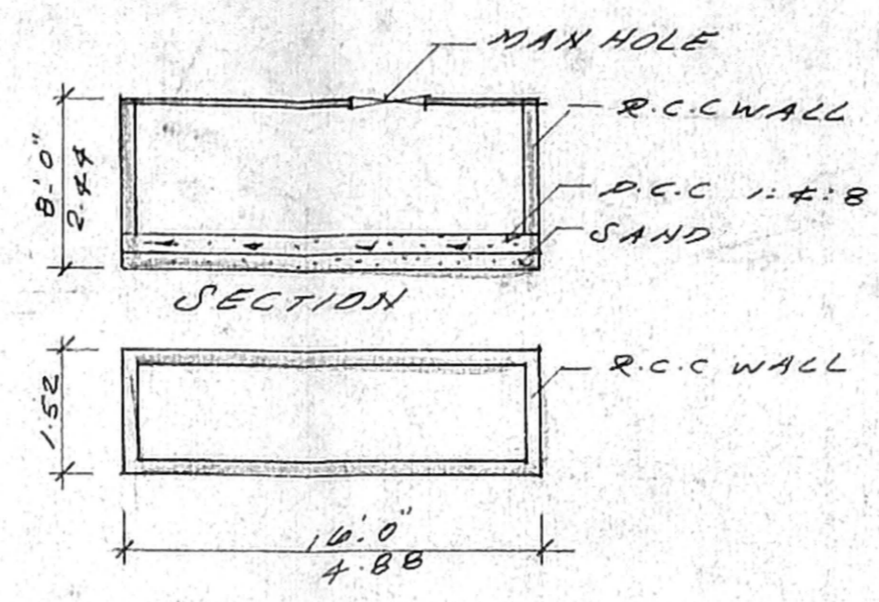


PLAN OF SUMP

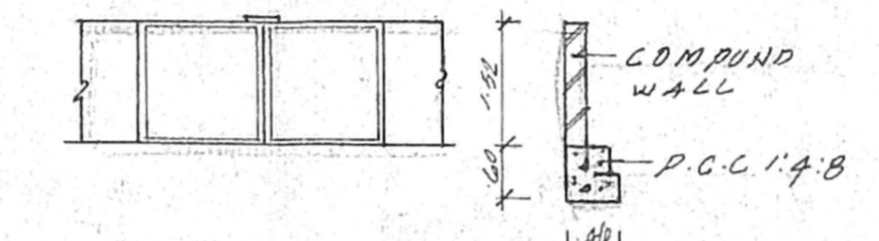


DETAIL OF GATE & WALL

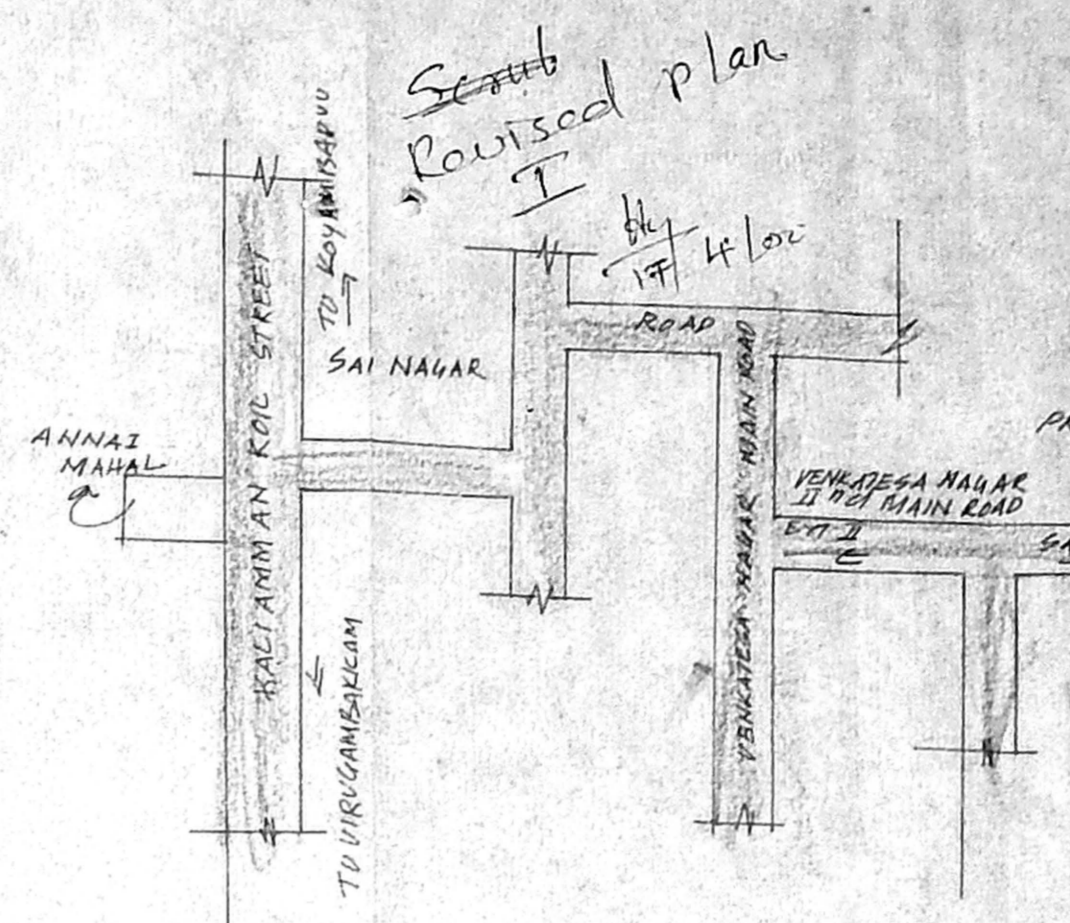


KEY PLAN N.T.S

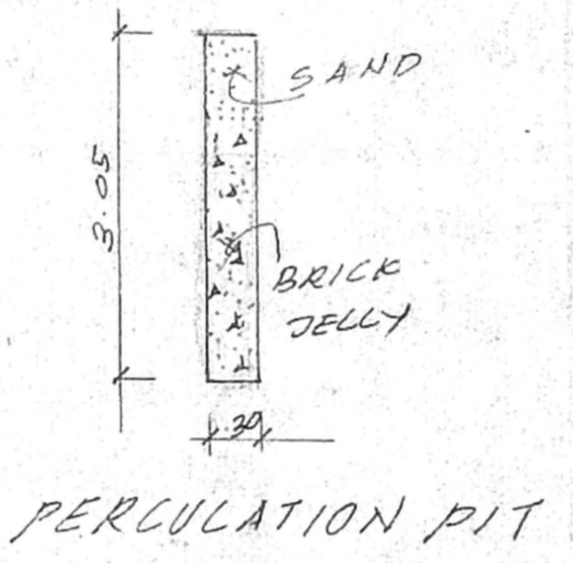


PERCOLATION PIT

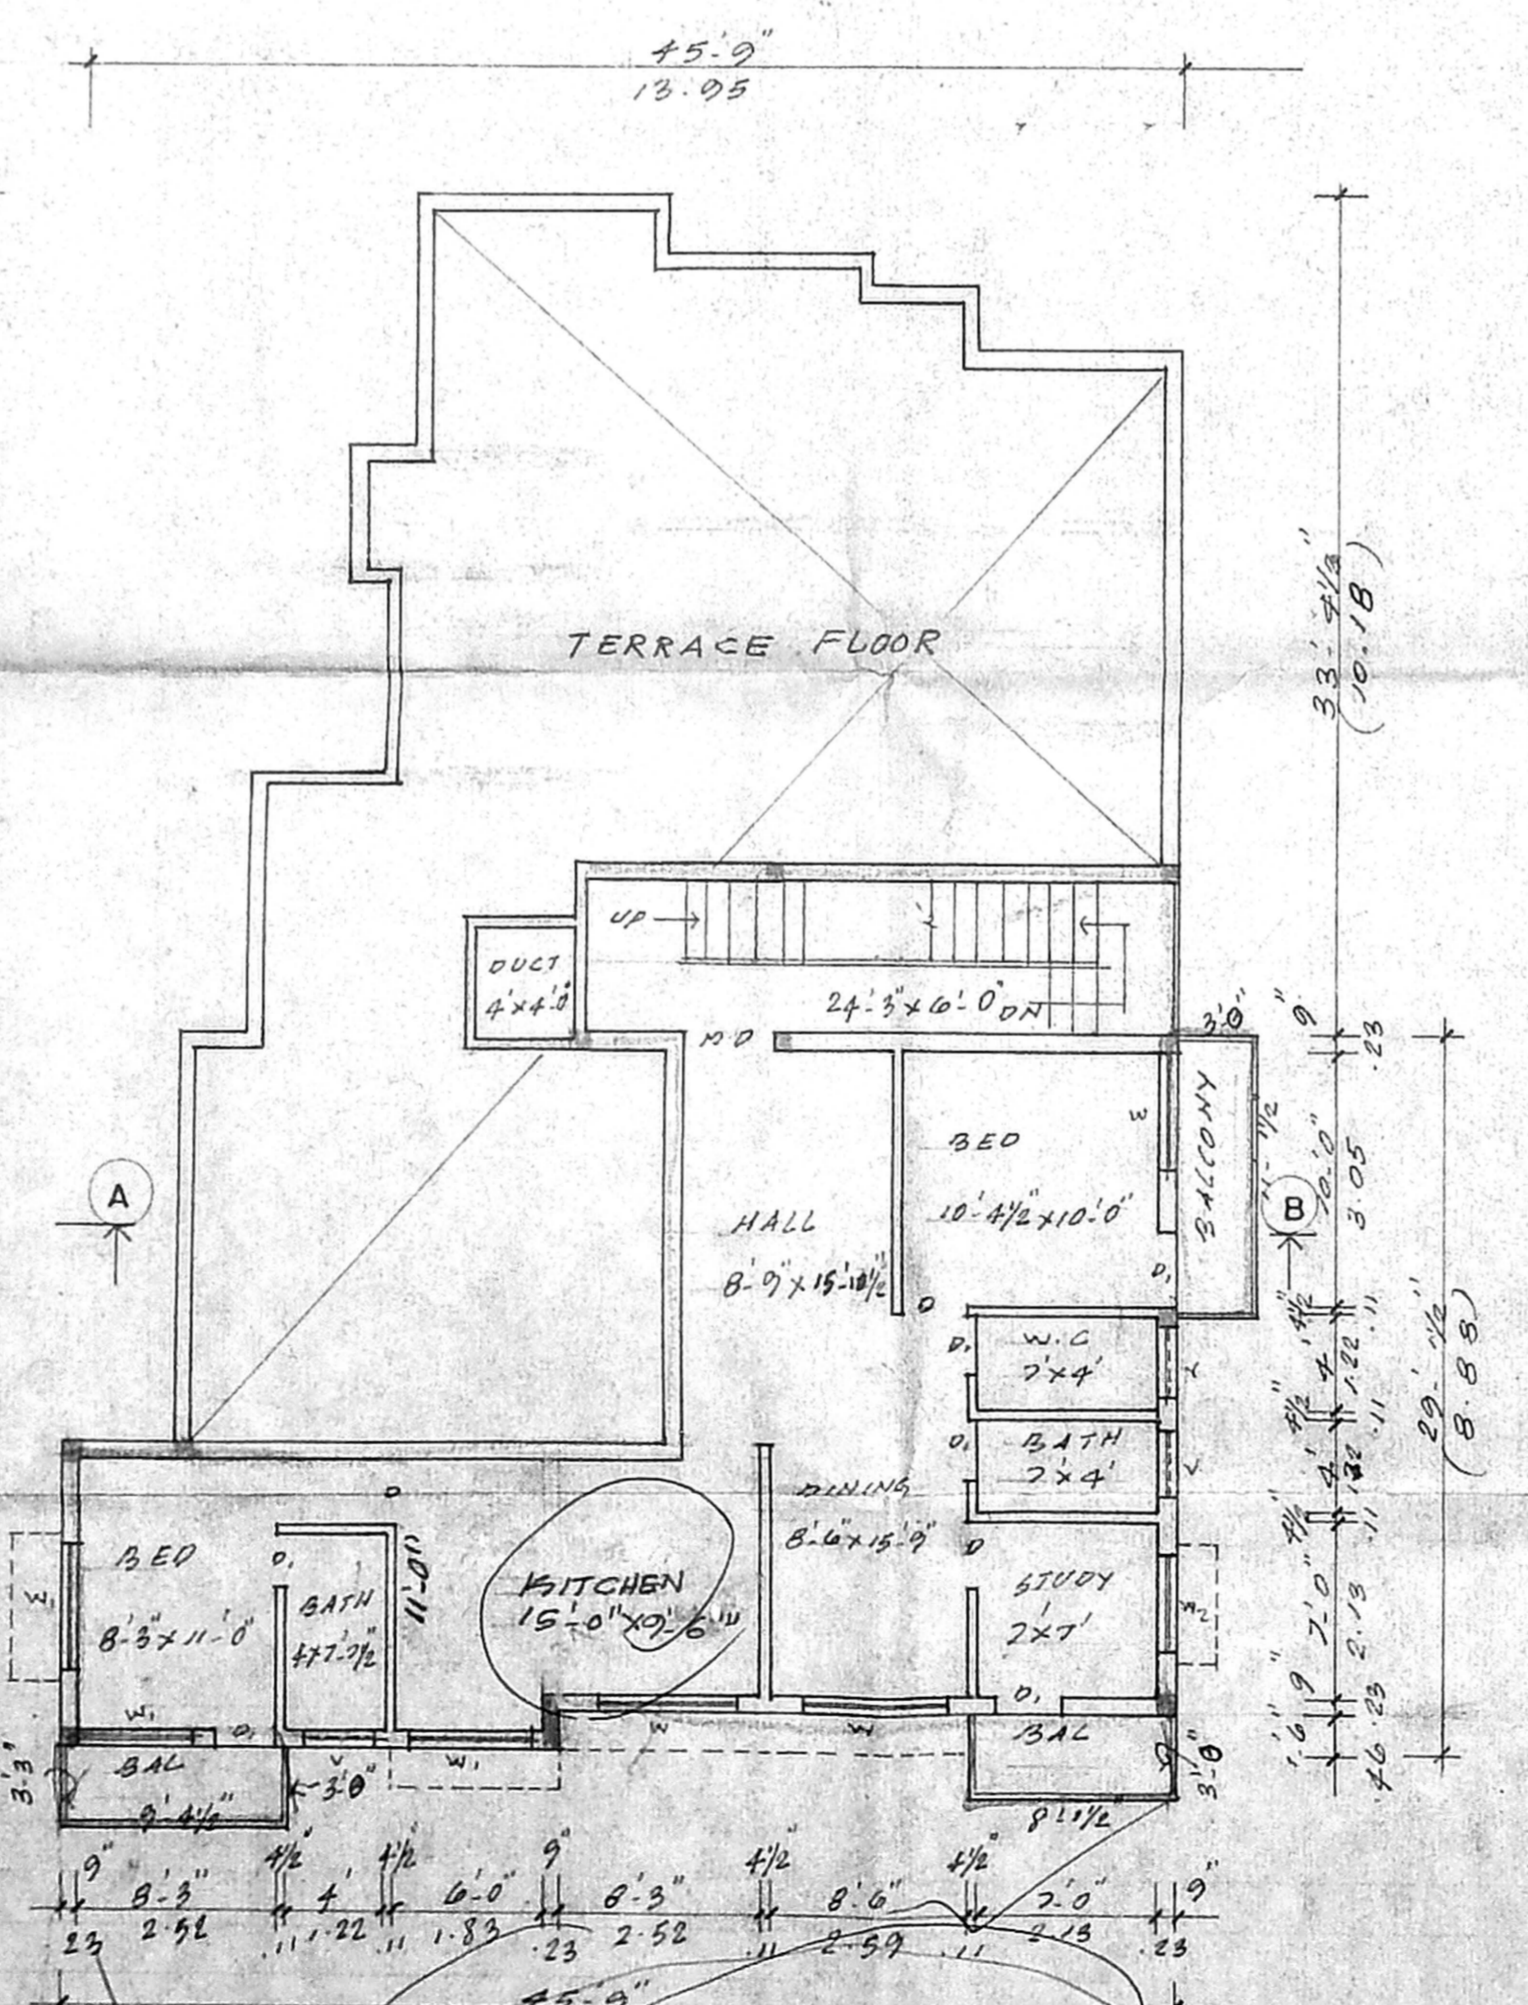


SECOND FLOOR PLAN (PART) (ABOVE STILT)

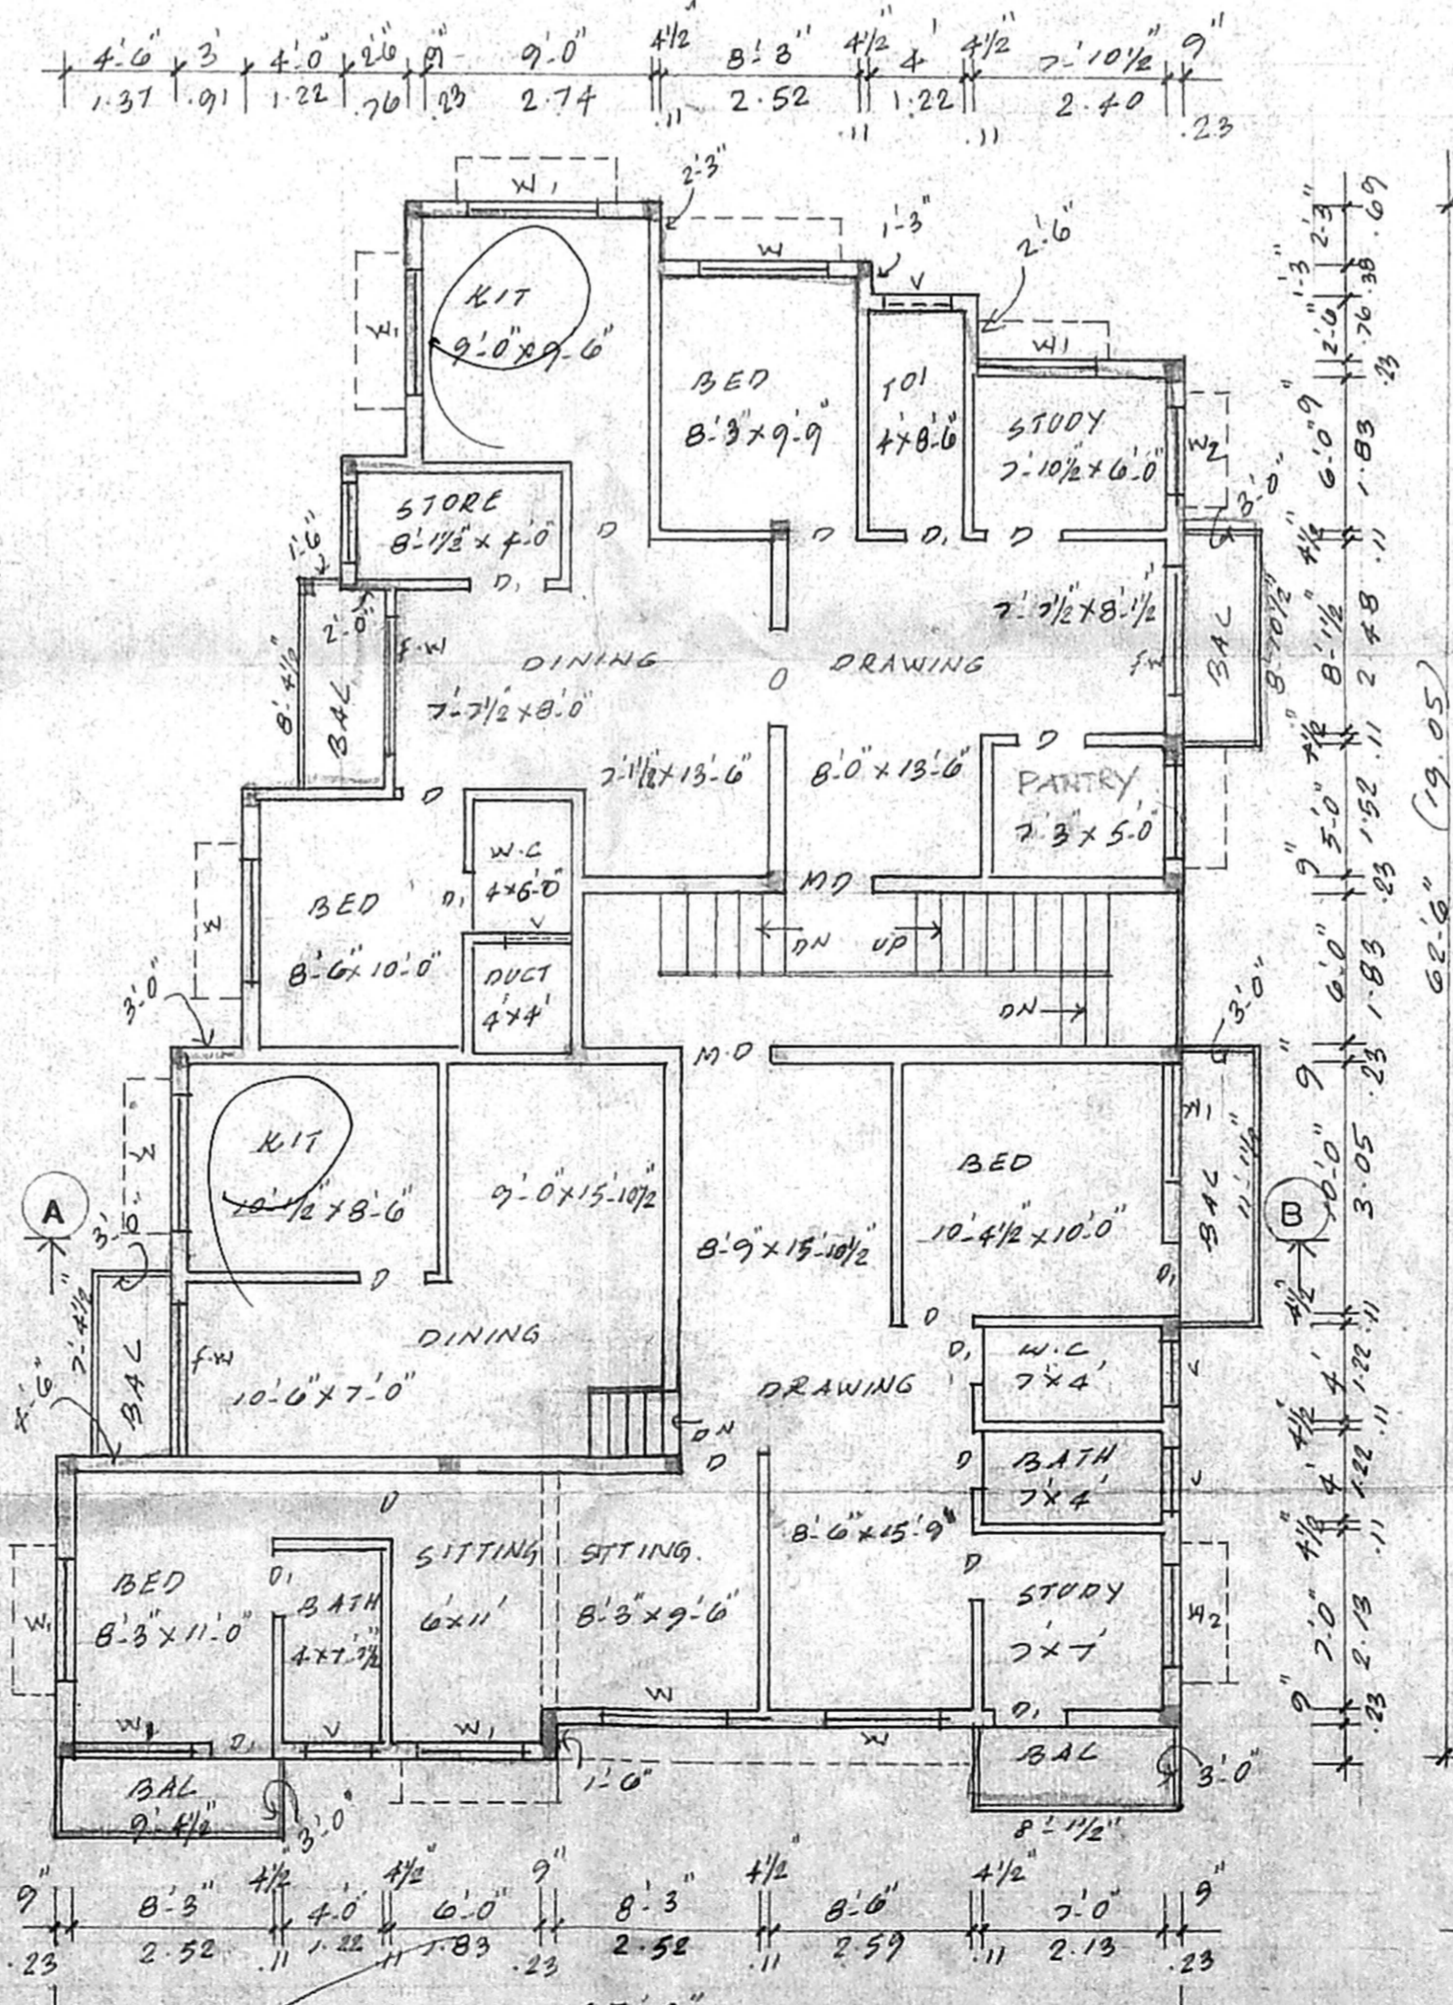

FIRST FLOOR PLAN.

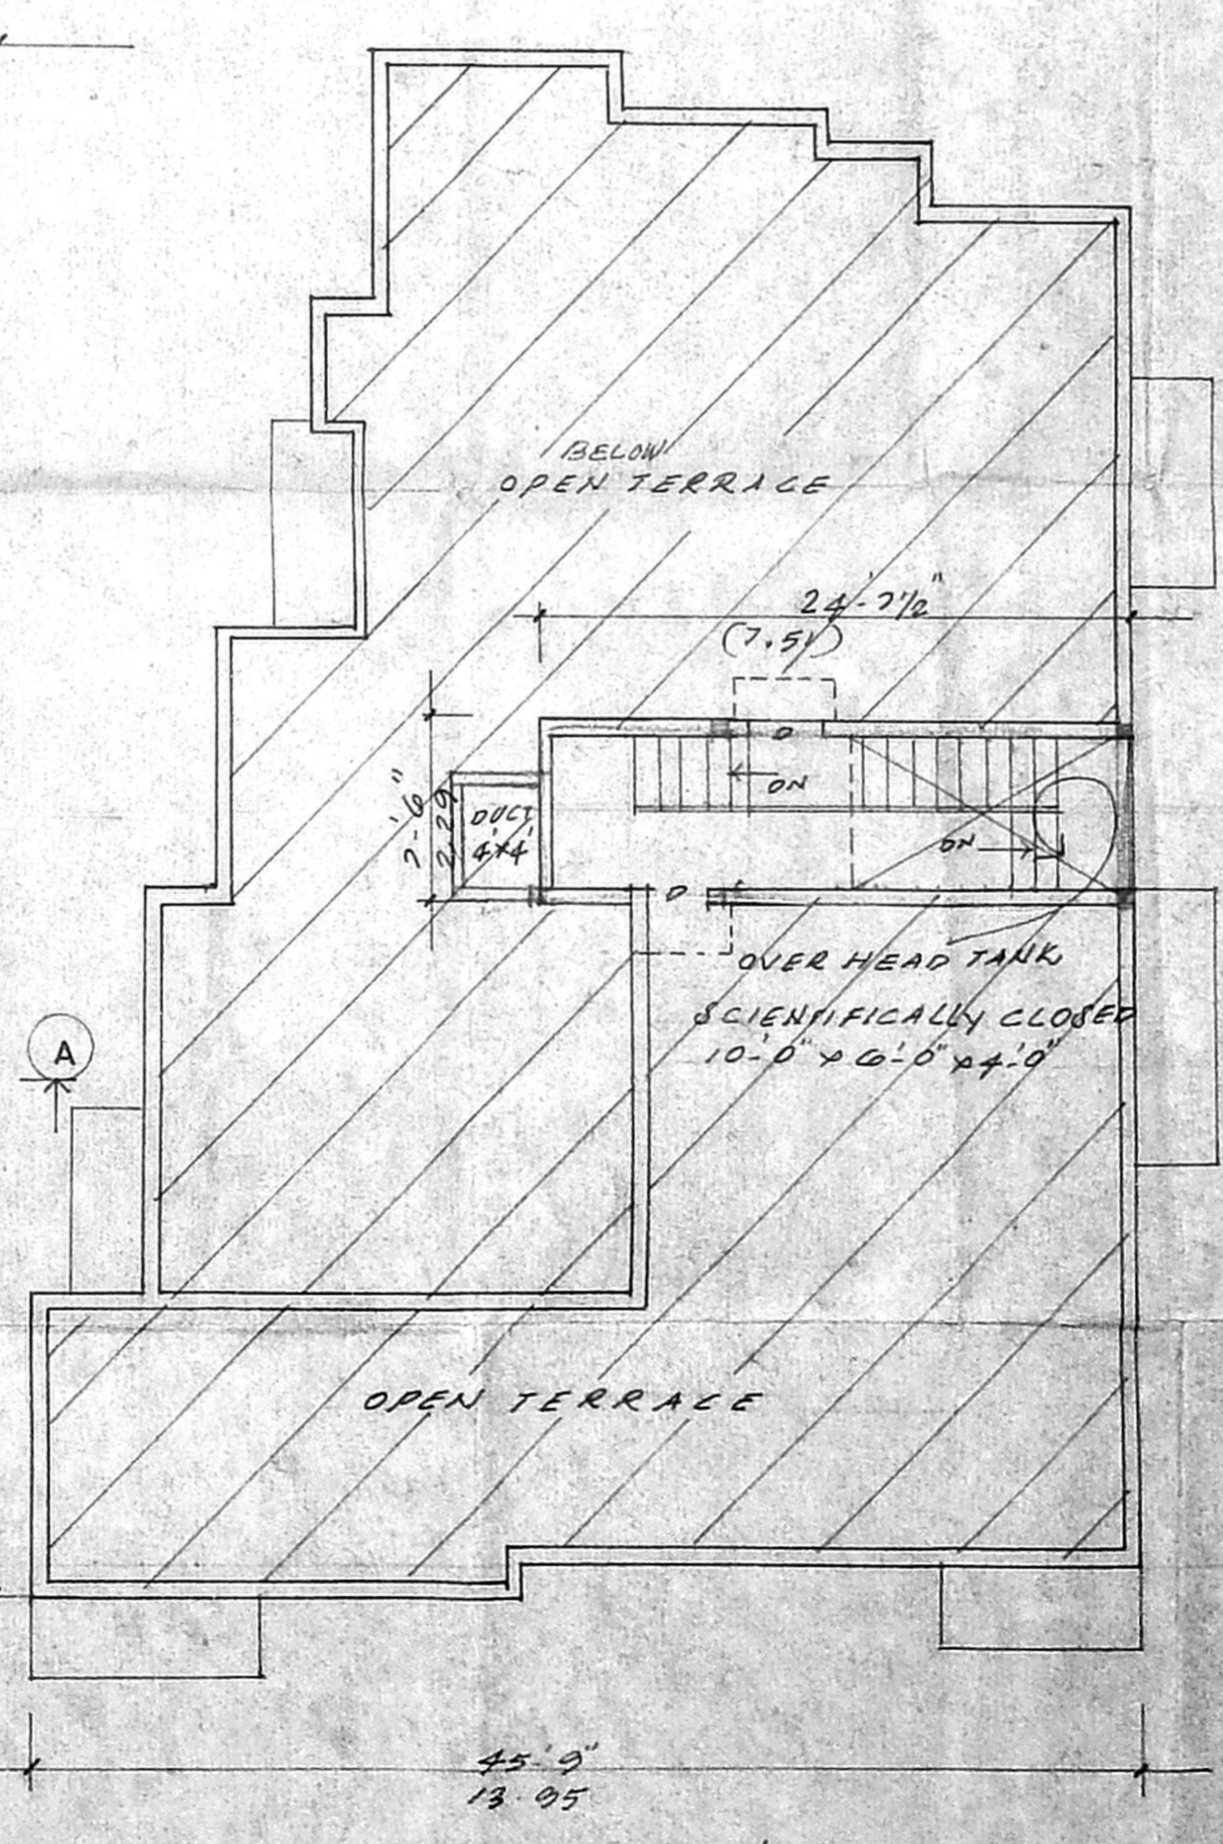

TERRACE FLOOR PLAN.

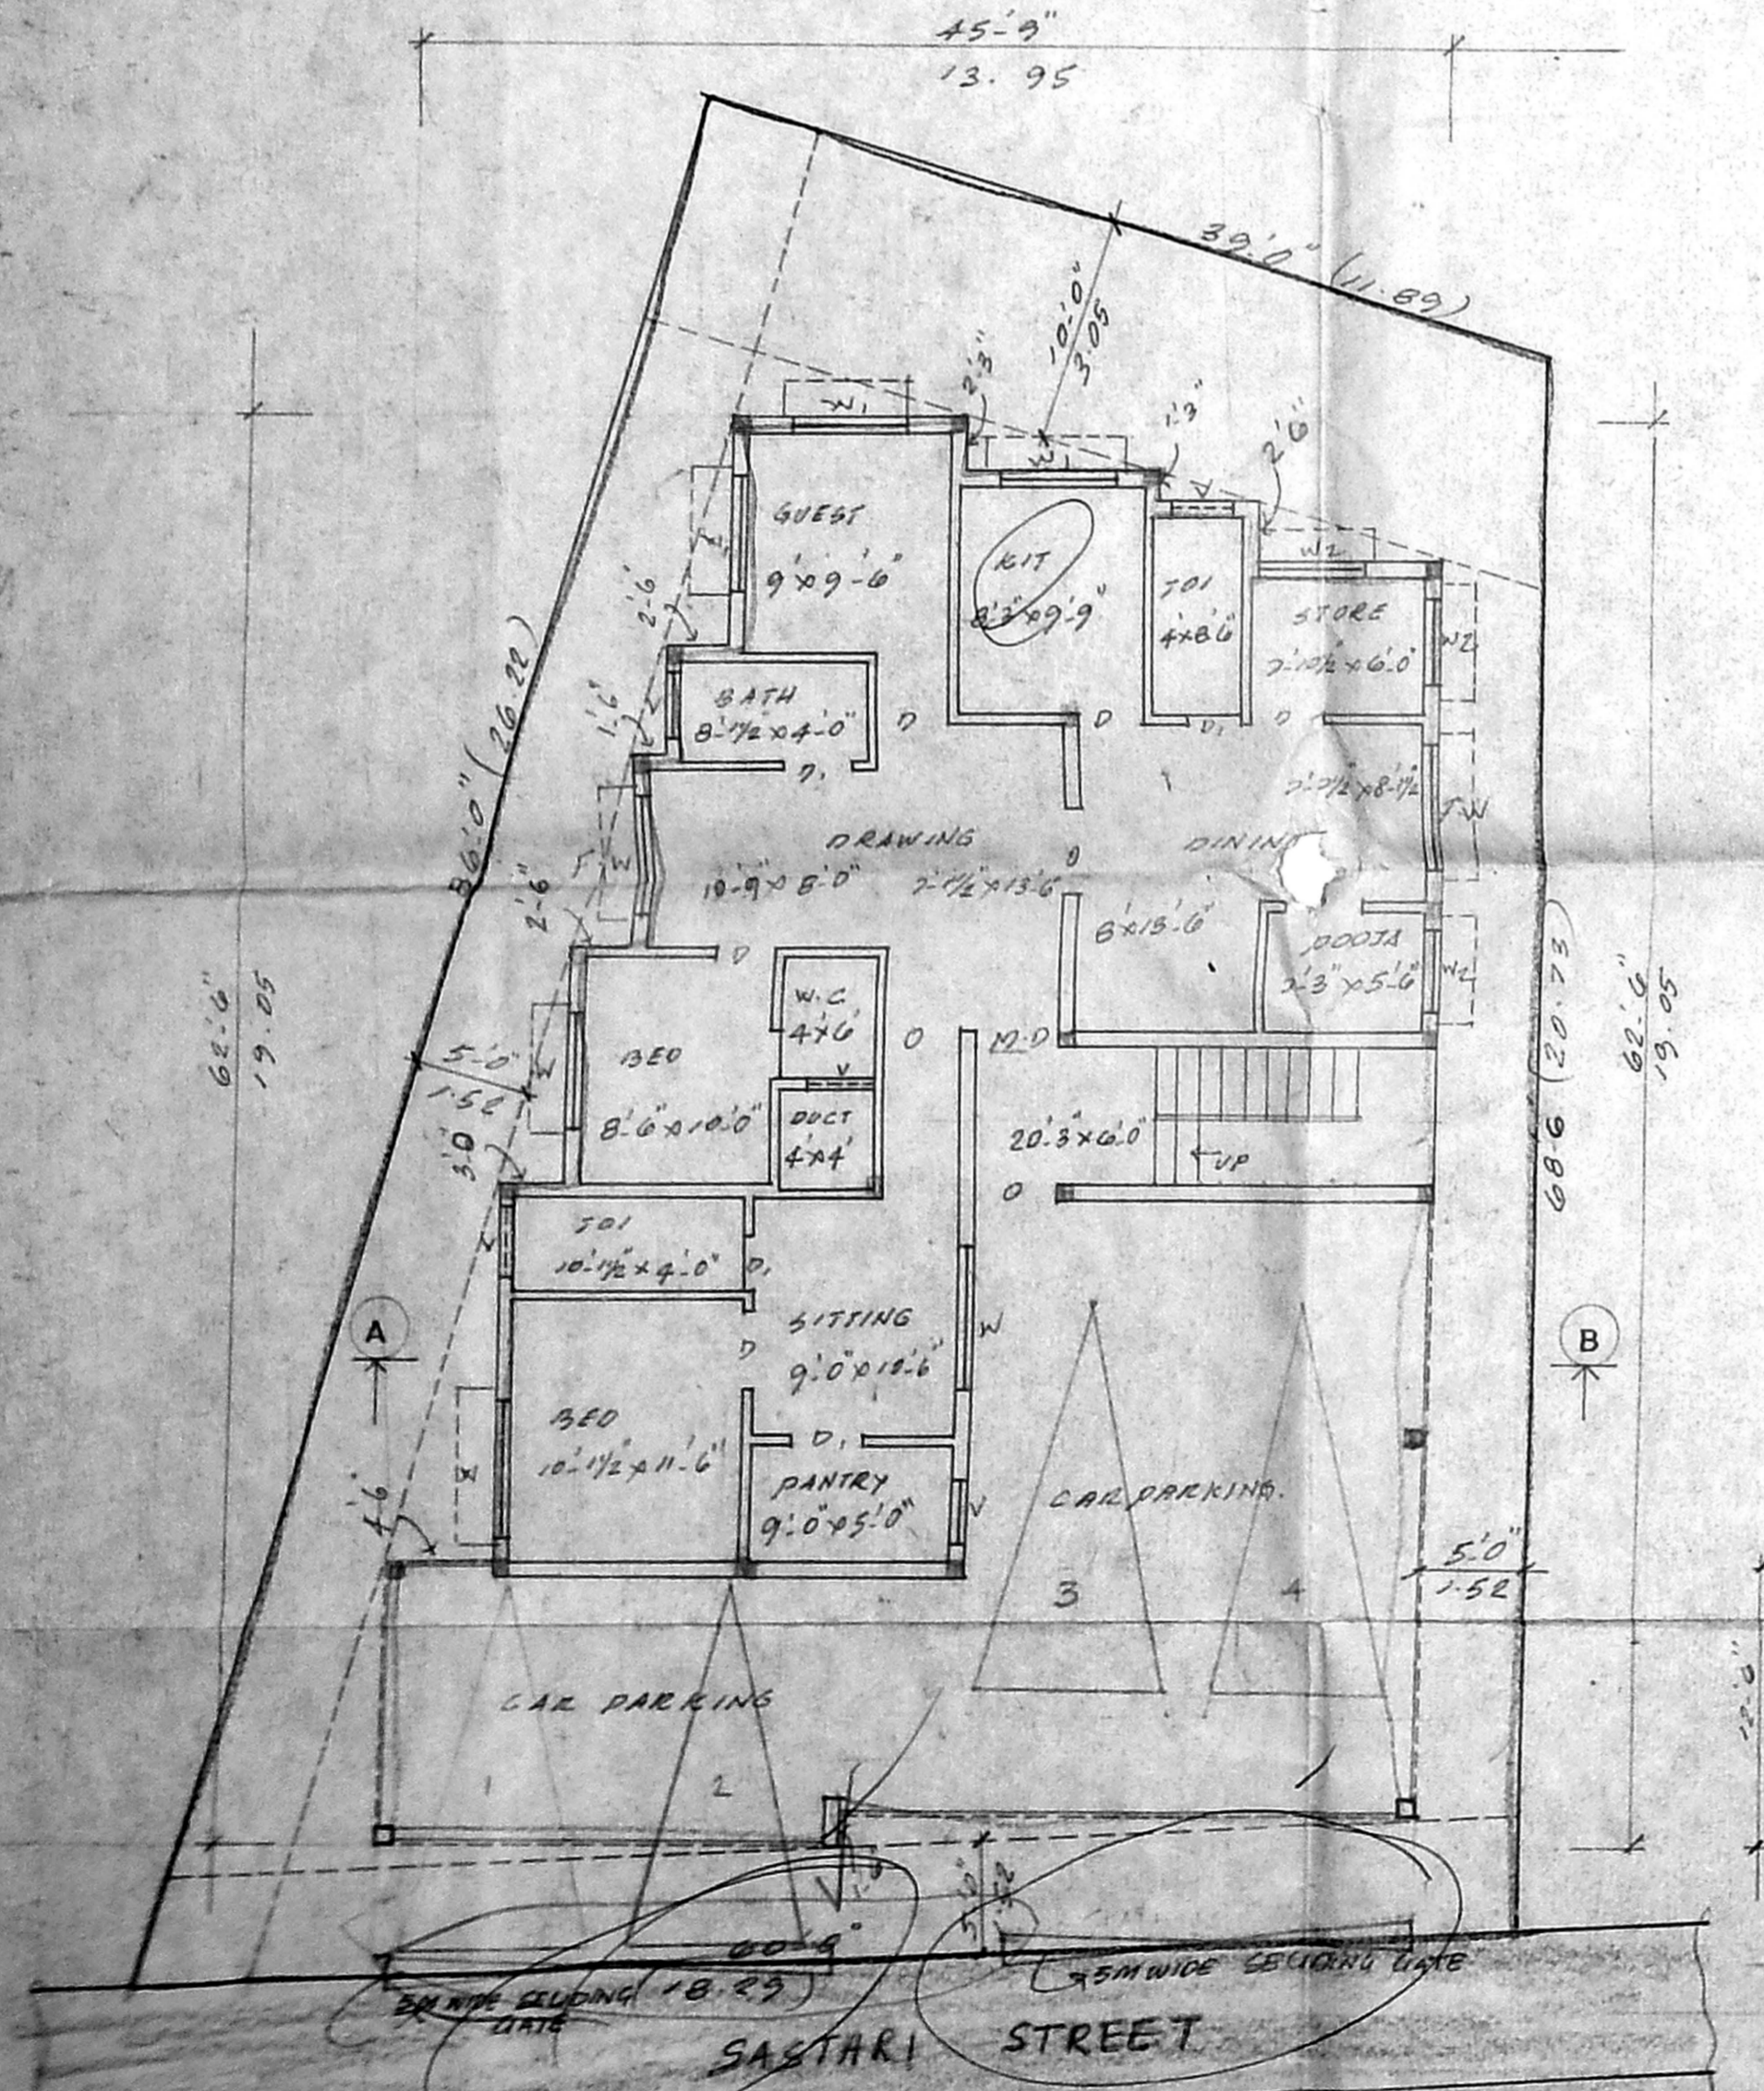

STILT GROUND FLOOR PLAN AND SITE PLAN

OFFICE COPY

Planning Permit No. 8/000376/7/02
APPROVED
 SUBJECT TO THE CONDITIONS IN THIS OFFICE LETTER
 No. 81/39/200 Date 18/4/02
 FOR MEMBER SECRETARY
 CHENNAI METROPOLITAN DEVELOPMENT AUTHORITY
 CHENNAI - 600 098.

PROPOSED BUILDING AT
 PLOT NO. DOOR NO. 2
 SURVEY NO. 81/10/5 NO. 38
 BLOCK NO. 15 OF SALIGRAMAM VILLAGE SASTHURI STREET NEARU NAGAR
 SALIGRAMAM CHENNAI 93
 ZONE - 8 DIVISION - 129
 SCALE - 1" = 8' 0" (OR) 1:100

AREA STATEMENT

| | |
|-------------------|-----------------------|
| PLOT AREA | 355.25 m ² |
| GROUND FLOOR AREA | 133.04 m ² |
| SILT FLOOR AREA | 85.37 m ² |
| FIRST FLOOR AREA | 232.73 m ² |
| TOTAL FLOOR AREA | 421.14 m ² |
| F.S.I. | 1.19 |
| PLOT COVERAGE | 65% |

JOINERY

| | |
|--------------------|-----------|
| M.D. MAIN DOOR | 3.3 x 7.0 |
| D. DOOR | 3.0 x 7.0 |
| O. DOOR | 2.0 x 7.0 |
| W. WINDOW | 0.0 x 4.6 |
| W1 WINDOW | 4.0 x 4.6 |
| W2 WINDOW | 3.0 x 4.0 |
| V VENTILATOR | 2.0 x 2.0 |
| F.W. FRENCH WINDOW | 0.0 x 7.0 |

COLOUR INDEX

| | |
|----------|----------------|
| PROPOSED | [Color swatch] |
| ROAD | [Color swatch] |
| SITE | [Color swatch] |

OWNERS
 S. Srinivasan
 K. SELVAM, B.E., AME, C. Eng (I) (A.L.S.),
 Consulting Civil Engineer Chartered Engineer
 Approved Value: Licensed Surveyor,
 Class-1, Reg. No: 78 2001-2002
 Corporation of Chennai.
 NEW No. 9, G. A. S. Road,
 Mogappa P. O. G. A. S. Road,
 Phone: 6562600.

LICENSED SURVEYOR