


Planning Permit No. A/1000712/198/2001


APPROVED

SUBJECT TO THE CONDITIONS IN THIS OFFICE LETTER.


FOR MEMBER SECRETARY CHENNAI METROPOLITAN DEVELOPMENT AUTHORITY CHENNAI - 600 008.

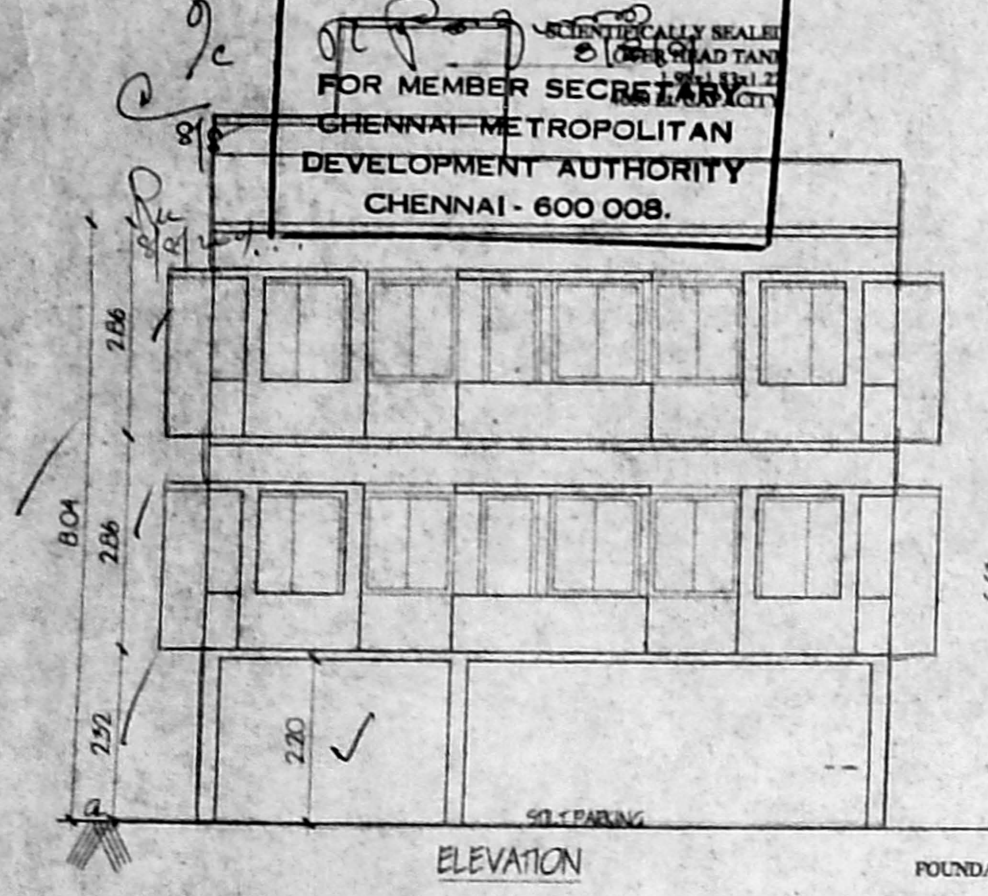

ELEVATION

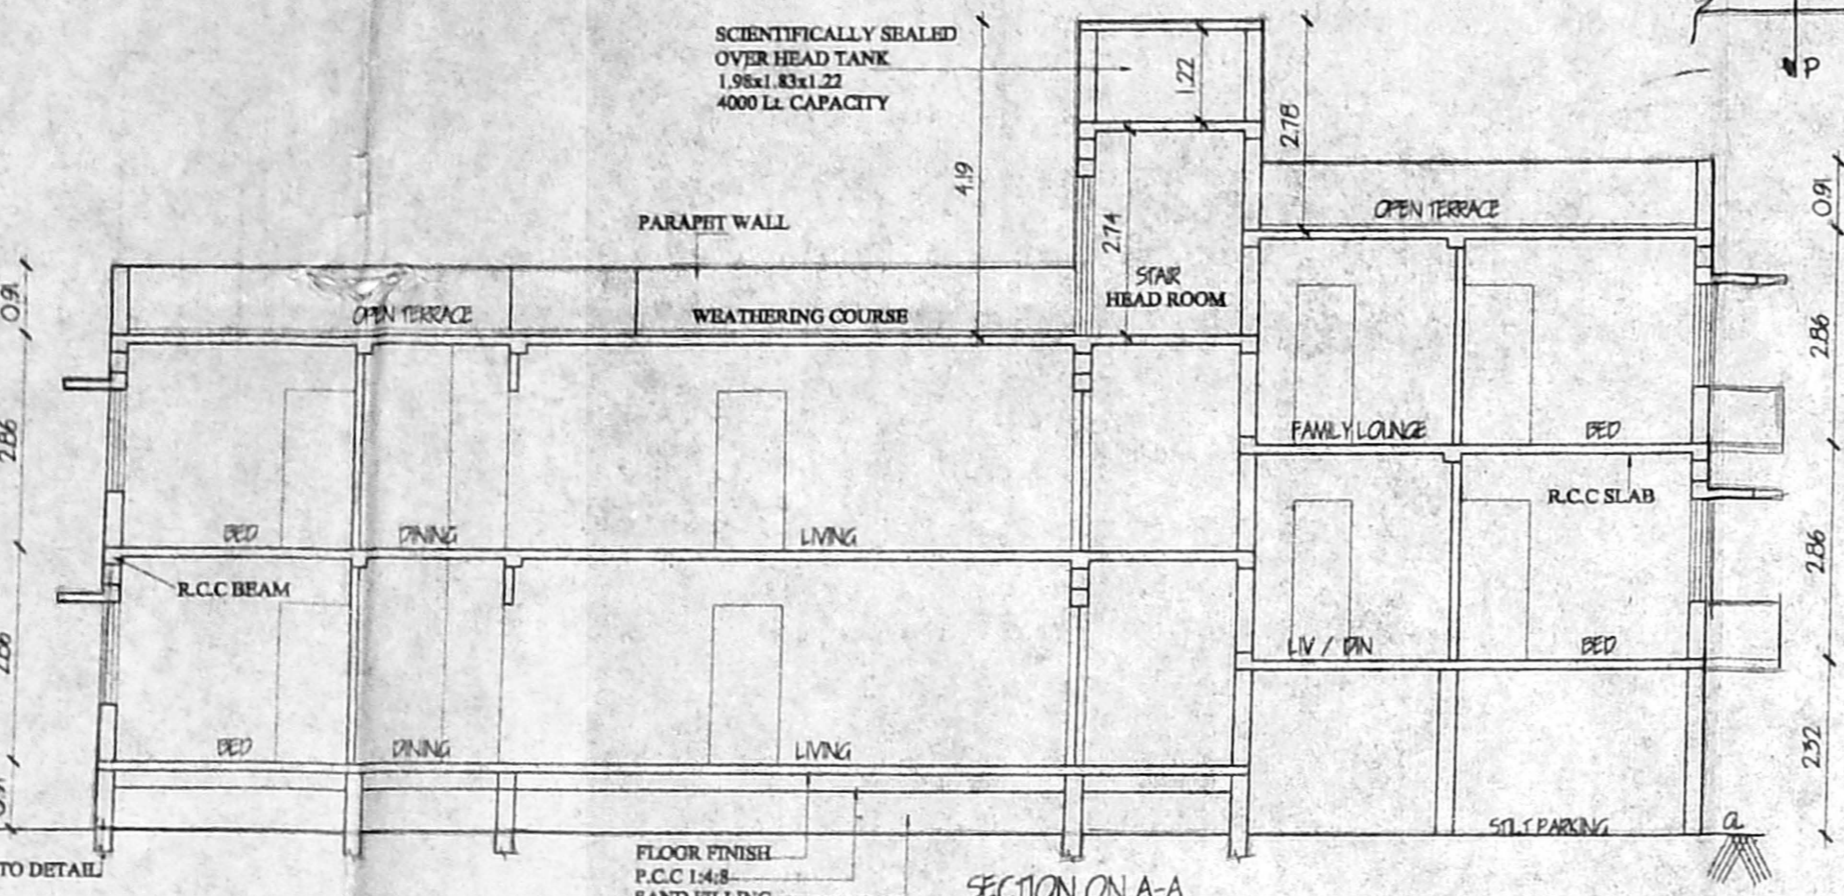


SECTION ON A-A

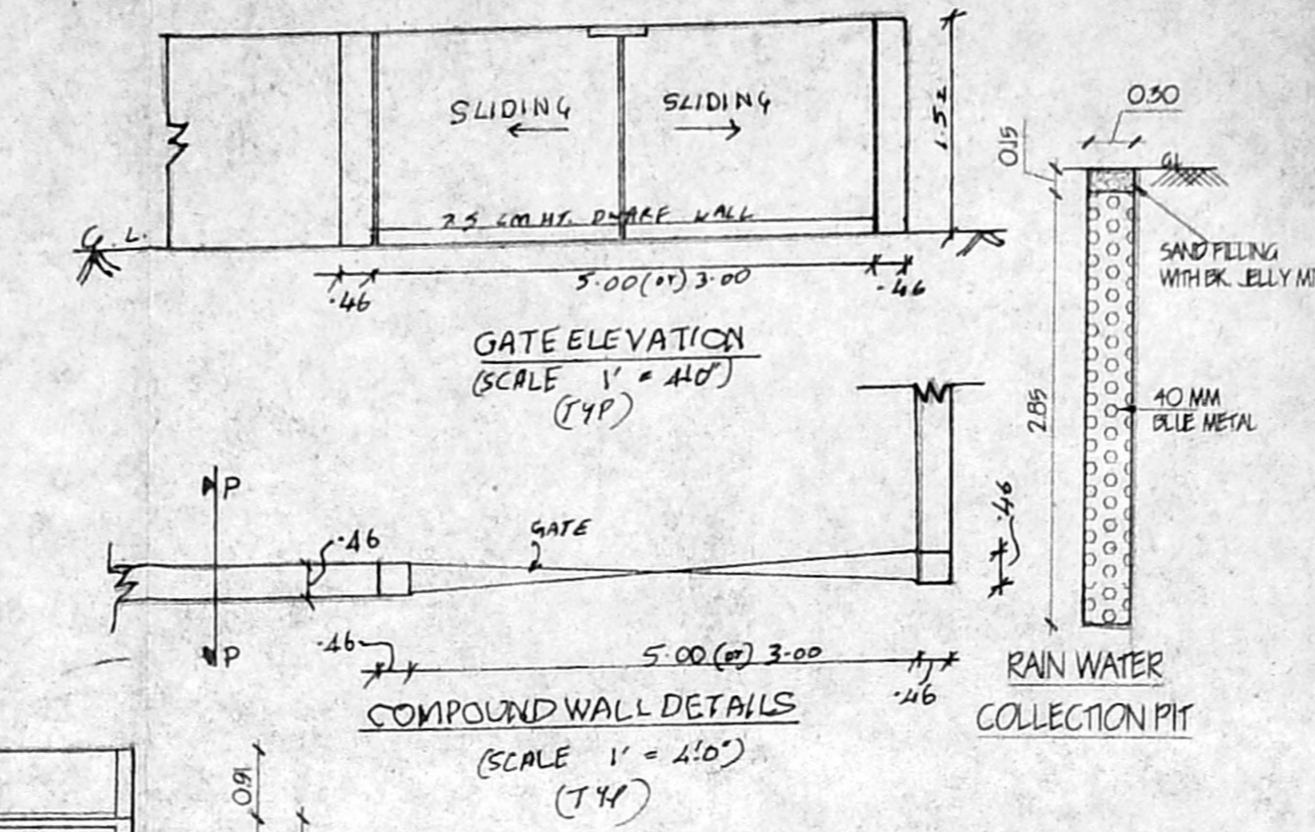


GATE ELEVATION (SCALE 1" = 4'0")

COMPOUND WALL DETAILS (SCALE 1" = 4'0")

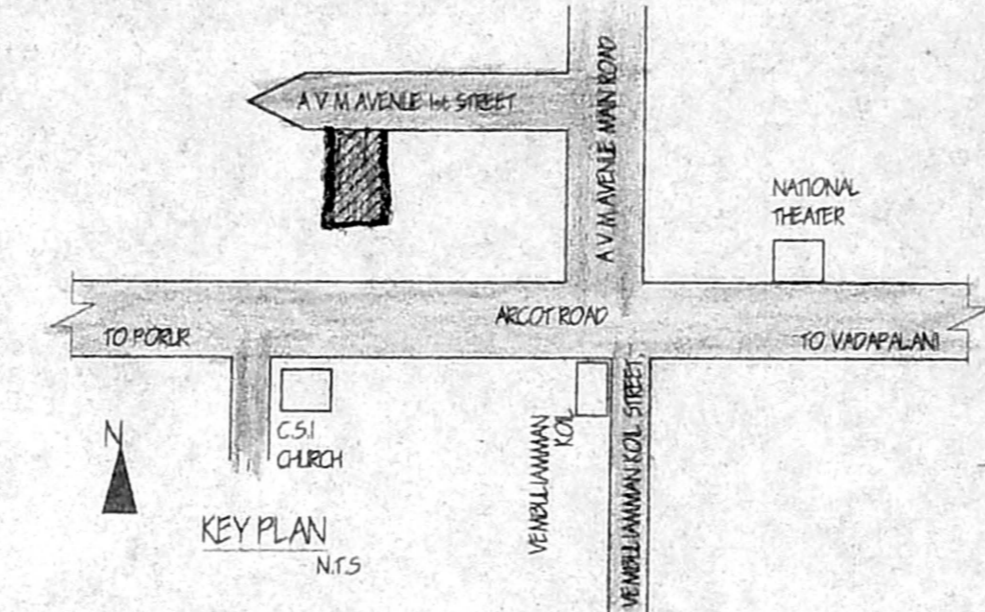

KEY PLAN

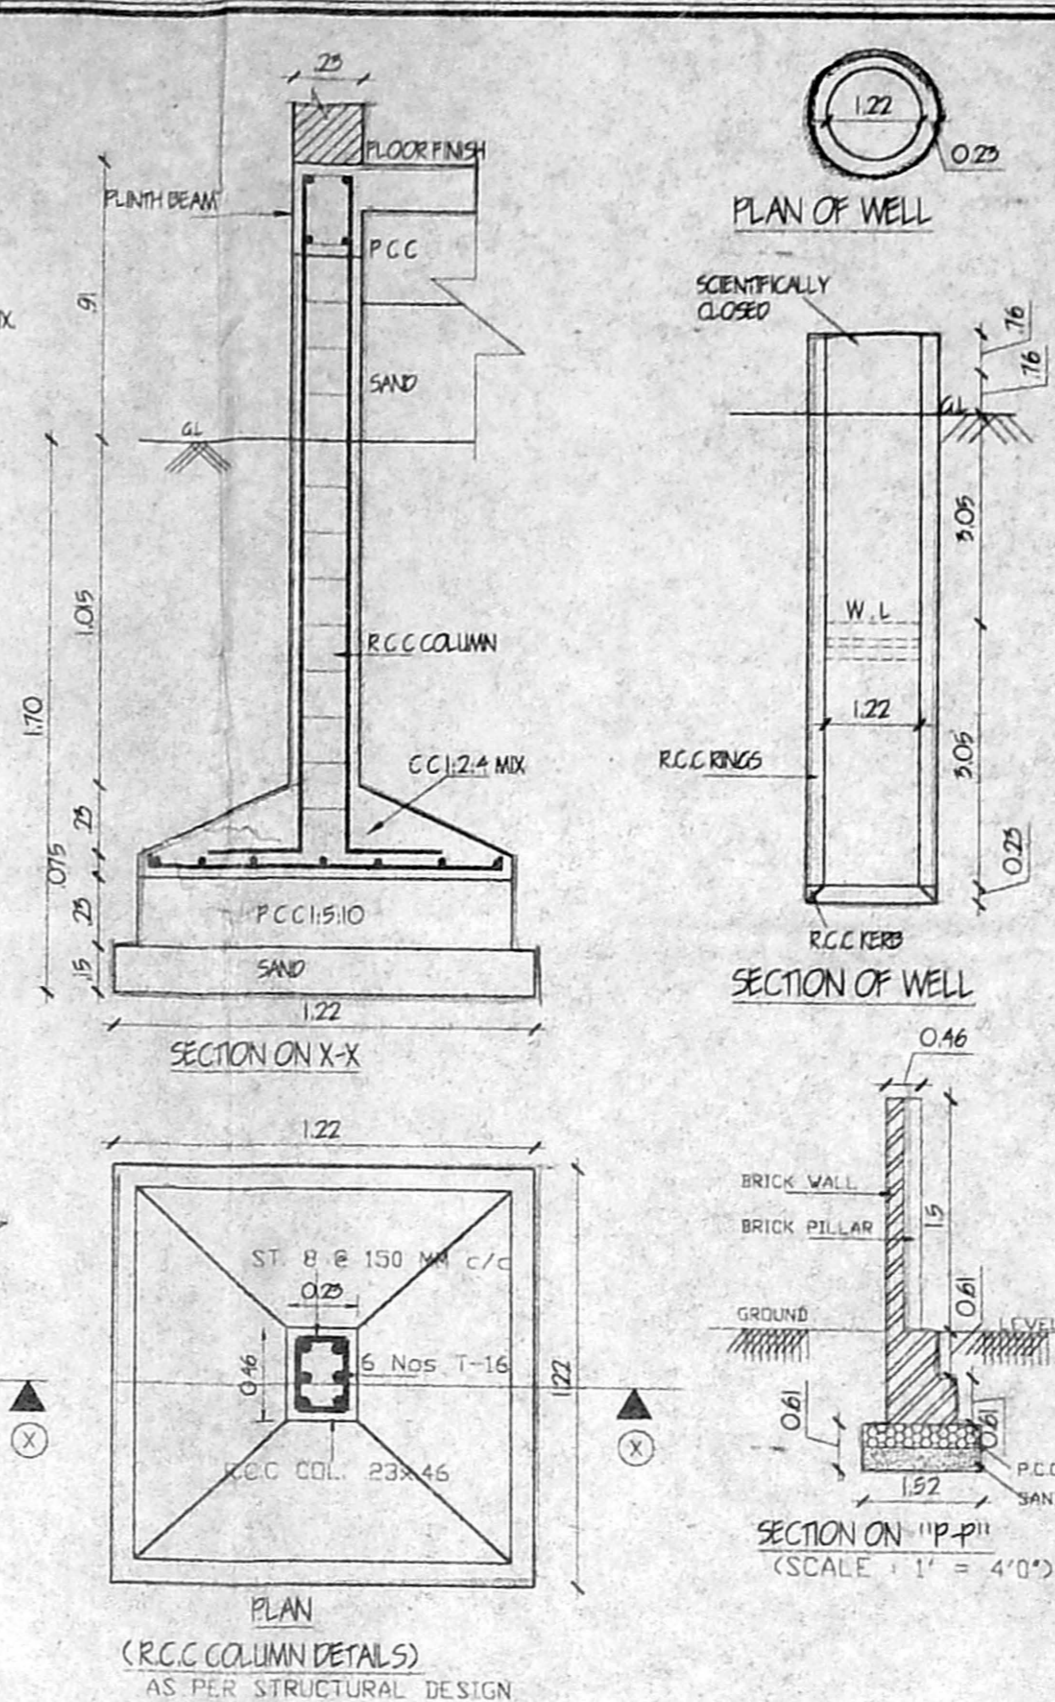

PLAN OF WELL

SECTION OF WELL

PLAN (R.C.C. COLUMN DETAILS) AS PER STRUCTURAL DESIGN

SPECIFICATIONS


FOUNDATION R.C.C. COL. FOUNDATION OVER P.C.C. 1:4:8 WITH MORTAR FLOORING OVER P.C.C. 1:4:8 WITH MORTAR COURSE BK. JELLY TAD WITH LIME MORTAR 1:4 WITH TWO LAYERS OF PRESSED TILES S/S STRUCTURE BK IN C.M. 1:3 ROOF R.C.C. 1:2:4 4.5" JOINERY WITH BEST J.P.

CMDA (B)/P No. 1	
C. No. A-2/19603/2001	
JOINERY	
MD	DOOR 1.00 x 2.15
D3	DOOR 0.91 x 2.15
D2	DOOR P.A. 0.76 x 2.15
FD4	FRENCH DOOR 1.22 x 2.15
W4	WINDOW 1.22 x 1.37
W5	WINDOW 1.52 x 1.37
W6	WINDOW 1.87 x 1.37
V2	VENTILATOR 0.61 x 0.61

AREA STATEMENT

	SQ. FT.	SQ. M.
PLOT AREA	3470.0000	322.3708
GROUND FLOOR (PARKING AREA)	0684.5484	063.5961
GROUND FLOOR (F.S.I)	1492.2456	138.6590
FIRST FLOOR	2176.7940	202.2291
SECOND FLOOR (COVER STILT PARKING)	0698.5868	064.9005
TOTAL	4567.6264	405.7624
ALLOWED F.S.I	150	
ACHIEVED F.S.I	126	
ALLOWED PLOT COVERAGE	65%	
ACHIEVED PLOT COVERAGE	65%	
CAR PARKING PROVIDED FOR	G-1, F-1 & F-2	

COLOUR INDEX

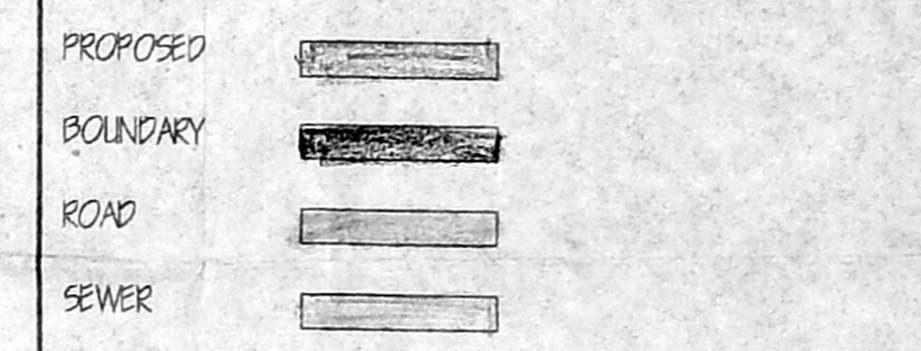


THE PLAN SHOWING THE PROPOSED RESIDENTIAL FLATS AT PLOT No. 6 A.V.M. AVENUE, 166 STREET, IN S.No 175 & 176/1 IN No 104, VIRUGAMBAKKAM VILLAGE, SAIDAPET TALK, CHINGLEPUT DISTRICT, ZONE S, DIVISION 65

SCALE 1:100


OWNER

K. SELVAM, B.E., AME-C, Eng (I) A.I.V. Consulting Civil Engineer, Chartered Engineer, Approved Valuer & Licensed Surveyor, Class-1, Reg. No. 62 2000-2001, Corporation of Chennai, No. 15, East Club Road, Sheny Nagar, Chennai-600 030.


LICENSED SURVEYOR

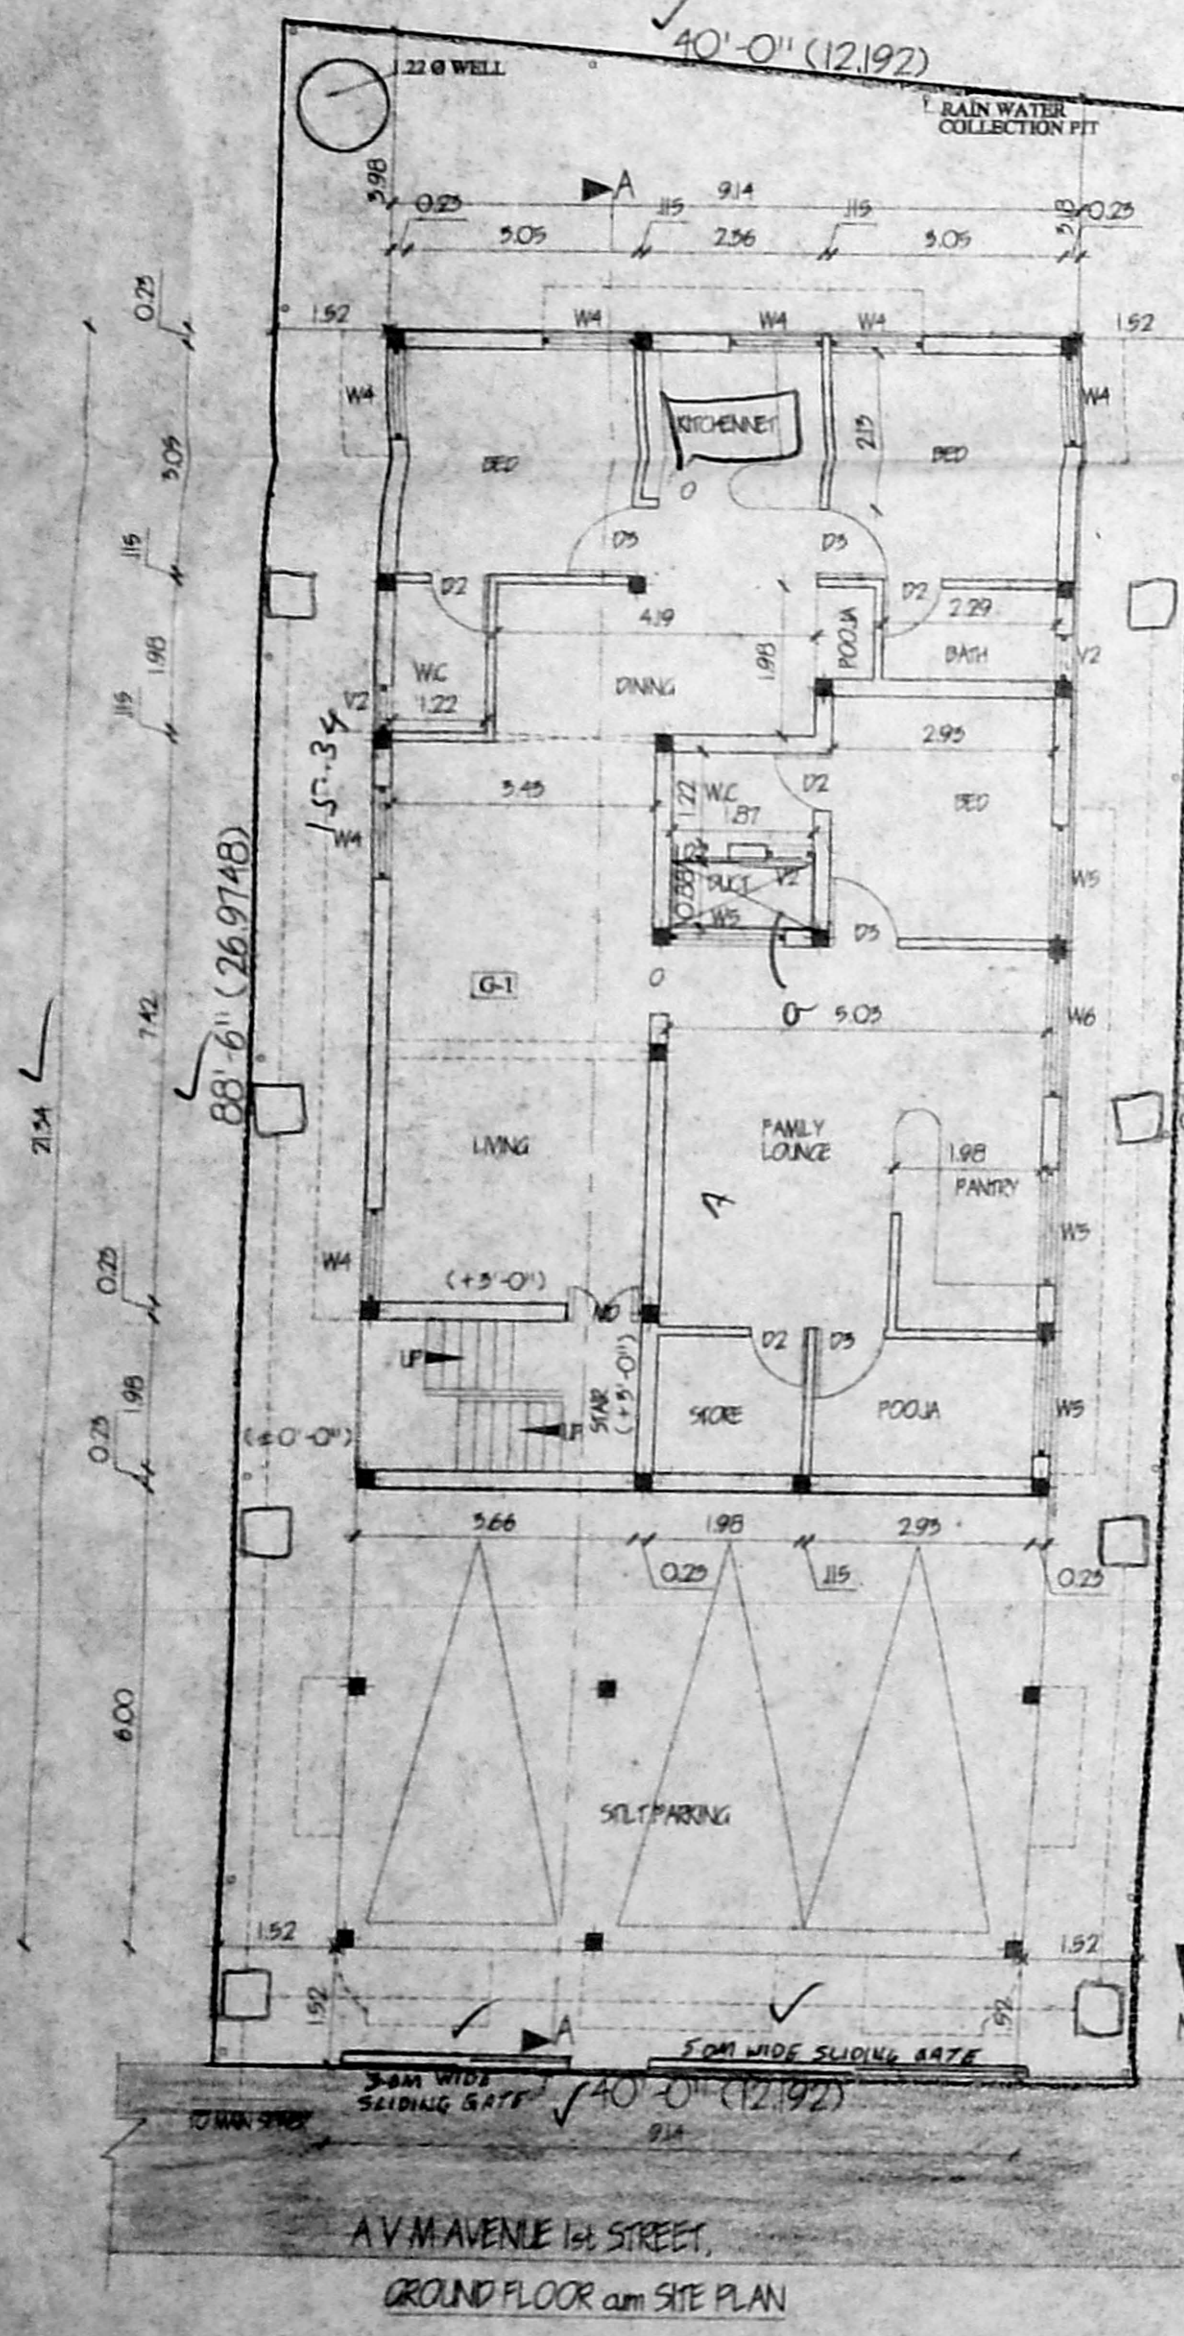


GROUND FLOOR SITE PLAN

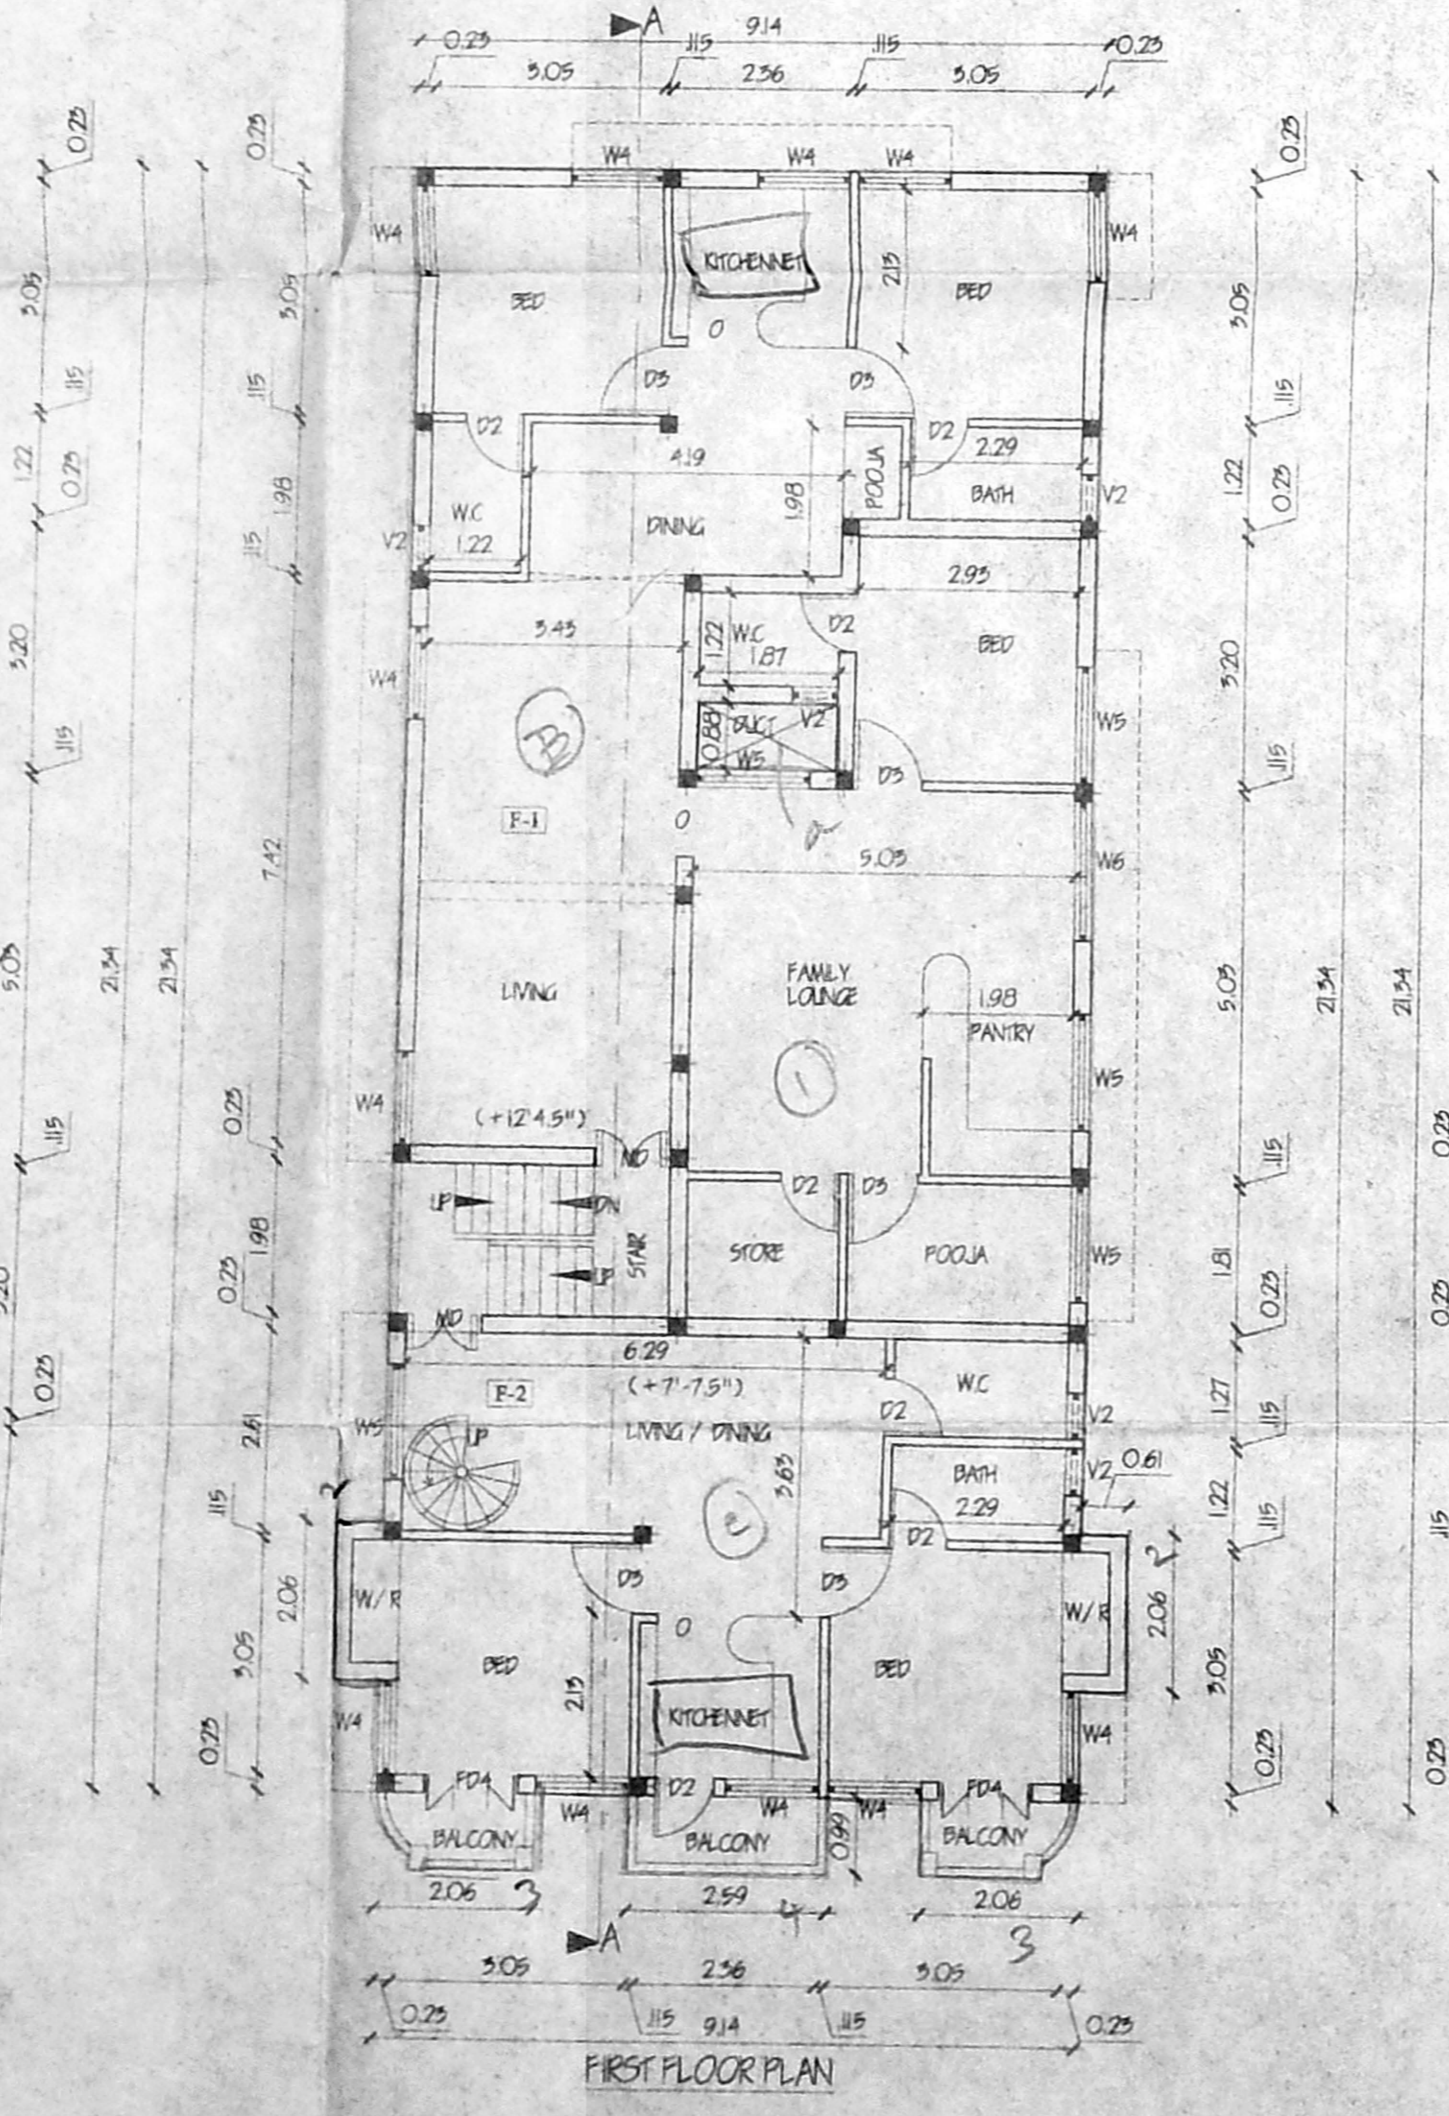

FIRST FLOOR PLAN

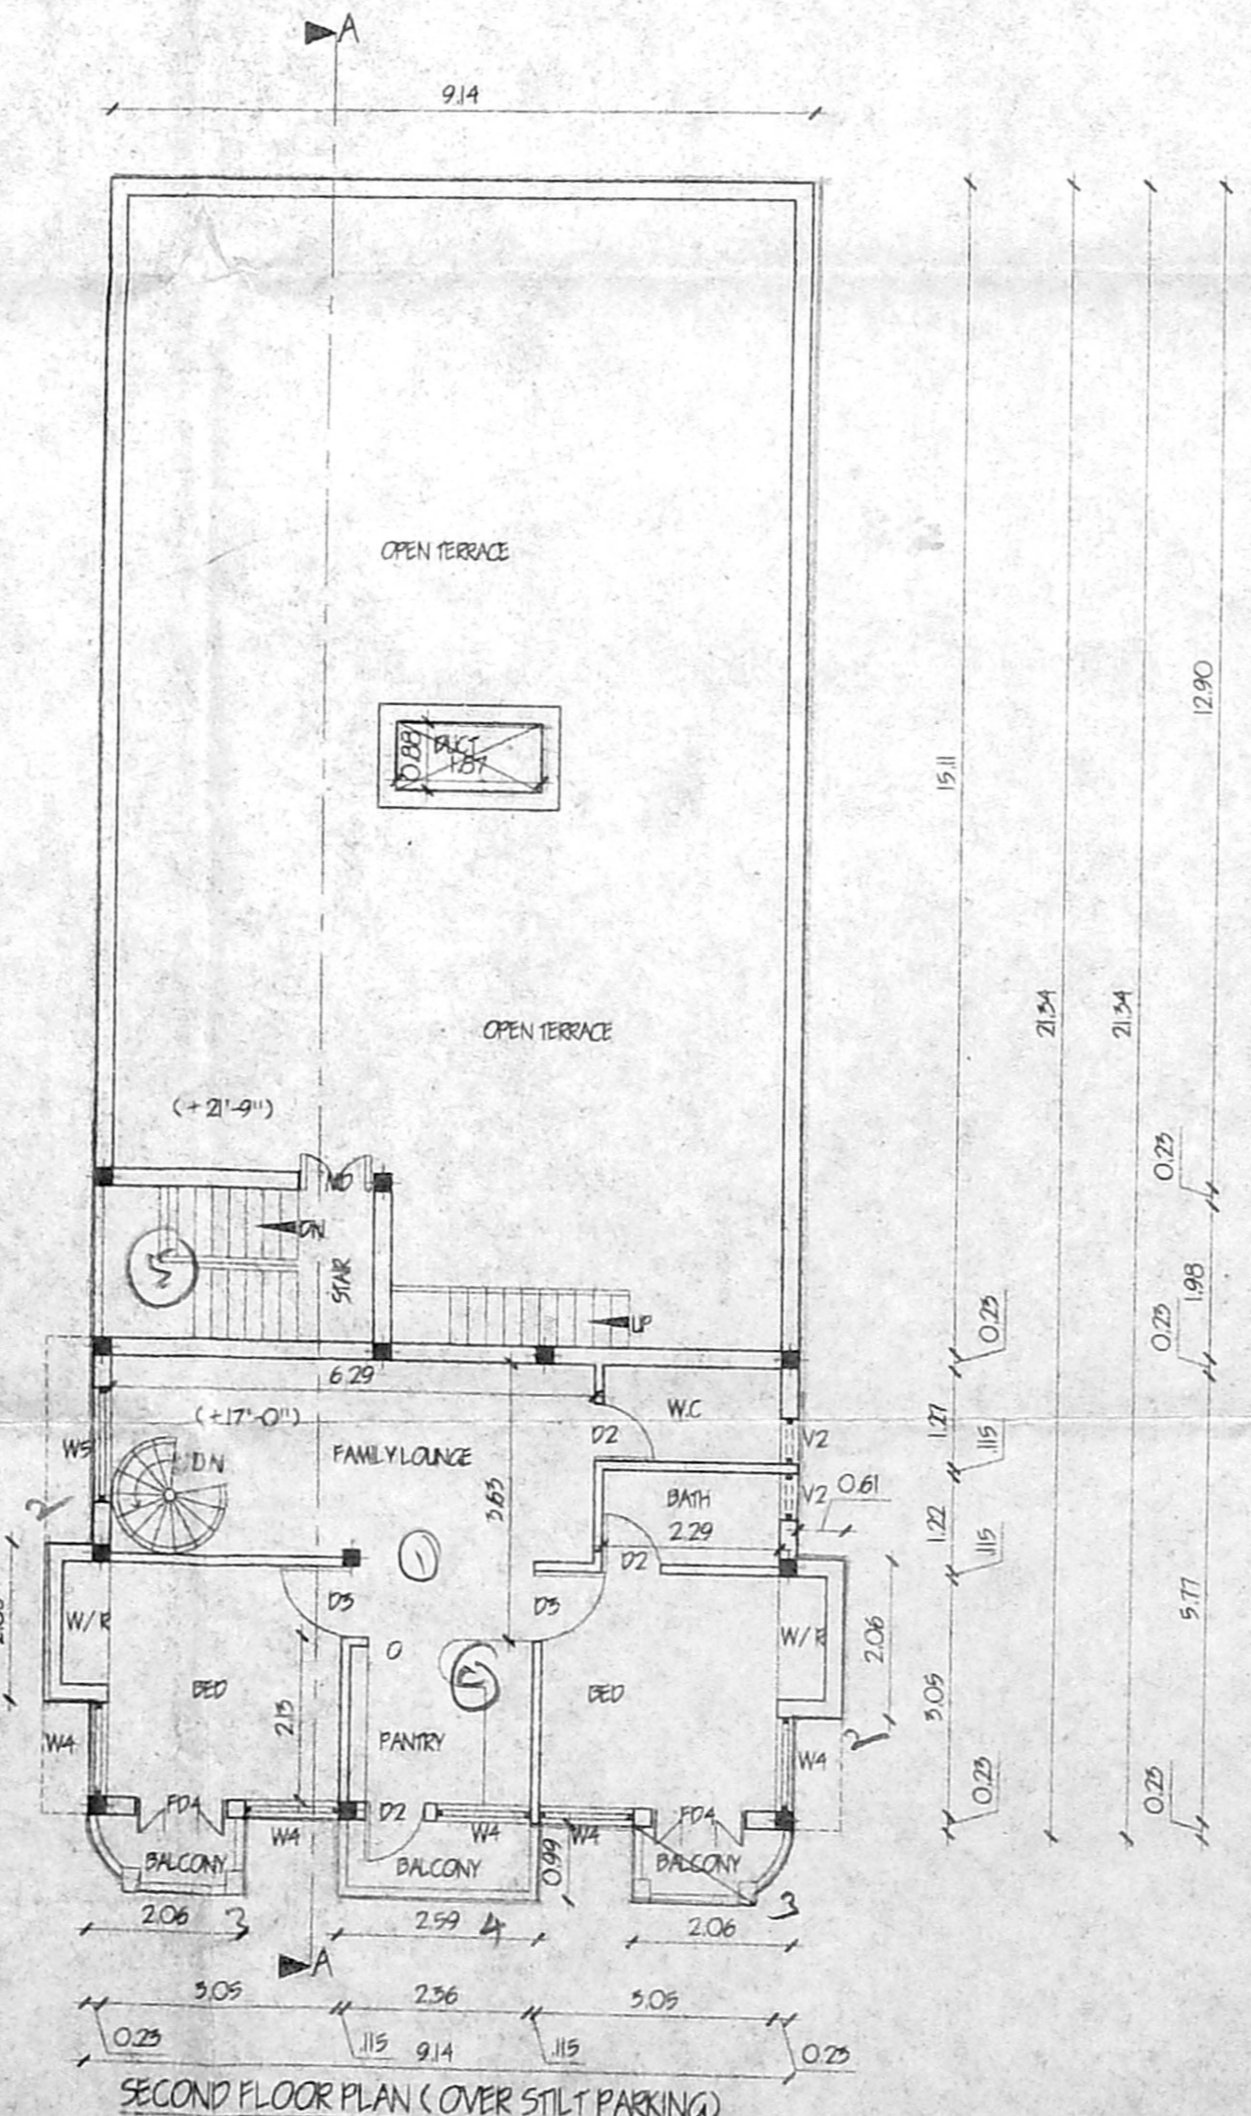

SECOND FLOOR PLAN (COVER STILT PARKING)

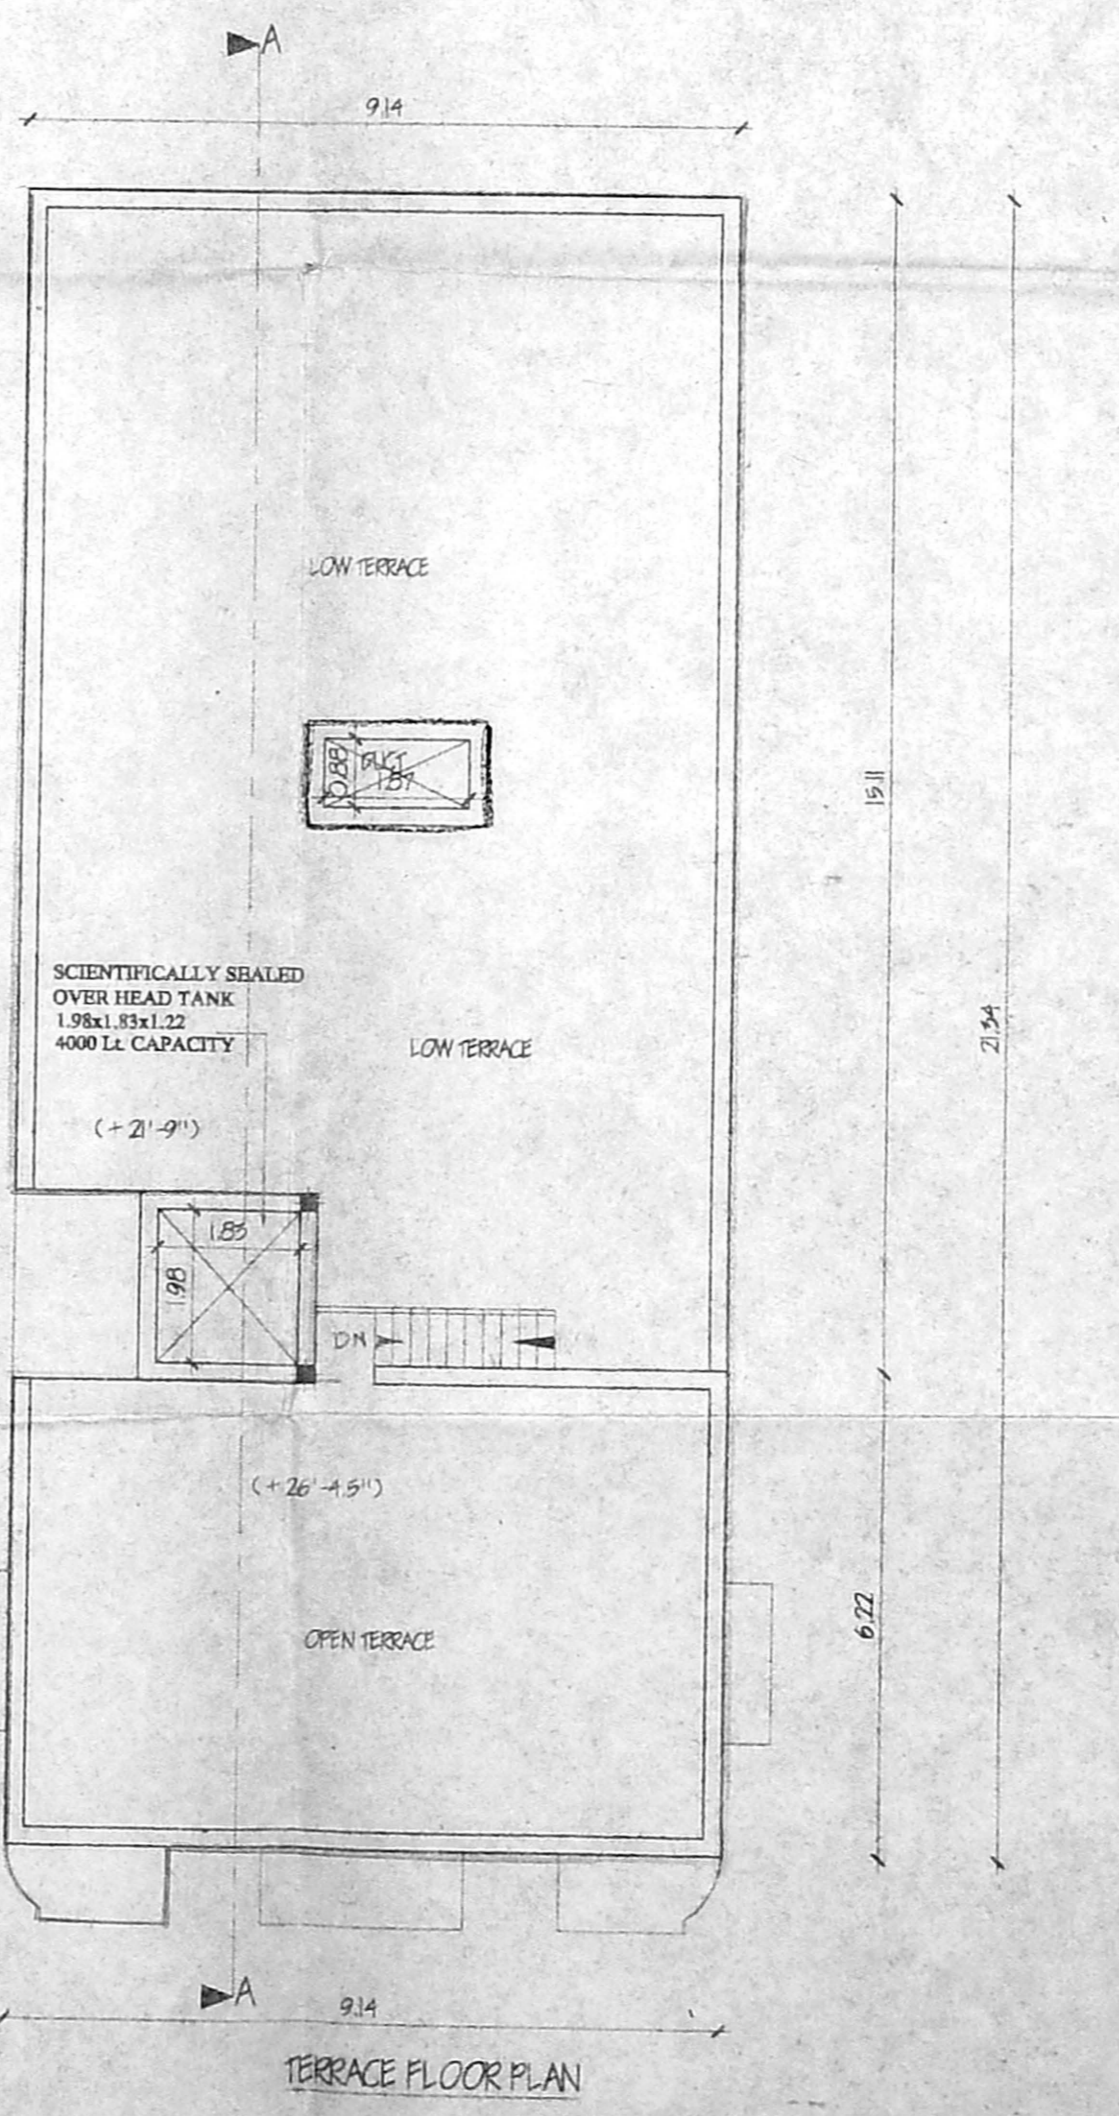

TERRACE FLOOR PLAN