

Schedule of joinery

| TYPE | WIDTH | HEIGHT | DESCRIPTION |
|------|-------|--------|---------------|
| D | 2.1 | 2.1 | FLUSH DOOR |
| E | 2.1 | 2.1 | GLAZED DOOR |
| F | 1.2 | 2.1 | GLAZED WINDOW |
| G | 1.2 | 1.5 | GLAZED WINDOW |
| H | 1.2 | 1.5 | GLAZED WINDOW |
Specifications

FOUNDATION: RAFT FOOTING, FOUNDATION OVER 1 LAYER OF ISERN

WALL STRUCTURE: BRICK WORK IN CM 1:3:6 AND REINFORCED IN CM 1:3:6

R.C.C. WORK: R.C.C. BEAM, LINTEL, ROOF SLAB, GROUND FLOOR SLAB IN CM 1:3:6 WITH SUTURE REINFORCEMENT

WEATHERING COUCE: TILL AND SAND 1:10 OVER 1 LAYER OF BRICK TELL LINE COLLECTED WITH CHOP OFF

Area statements

| | |
|----------------------|---------|
| LAND AREA | 1566.93 |
| ADJACENT F.S.I. AREA | 1959.08 |
| BUILDING FLOOR AREA | 28.05 |
| GROUND FLOOR AREA | 447.84 |
| FIRST FLOOR AREA | 484.64 |
| SECOND FLOOR AREA | 484.64 |
| THIRD FLOOR AREA | 484.64 |
| TOTAL FLOOR AREA | 1923.21 |
| BASINMENT FLOOR AREA | 23.53 |
| CAR PARK AREA | 306.23 |
| GROUND FLOOR AREA | 840 |
| HEAD ROOM AREA | 37.20 |
| TOTAL BUILT-UP AREA | 2507.23 |

COLOUR CODE REFERENCE

PROPOSED WORK: [Symbol]

EXISTING ROAD: [Symbol]

BOUNDARY LINE: [Symbol]

SEWER LINE: [Symbol]

WATER LINE: [Symbol]

SIGNATURE OF OWNER

SIGNATURE OF ARCHITECT




PROPOSED COMMERCIAL BUILDING AT DOOR NO. 22, R.S. NO. 135/133, BLOCK NO. 63, GREENS ROAD, NUNGAMBARAM DIVISION, CHENNAI

REVISIONS

FLOOR PLAN, ELEVATION, SECTION, SITE PLAN, KEY PLAN, ETC.

SCALE: 1:100 DATE: [] DRAWN BY: V.Smit

ARCHITECTS

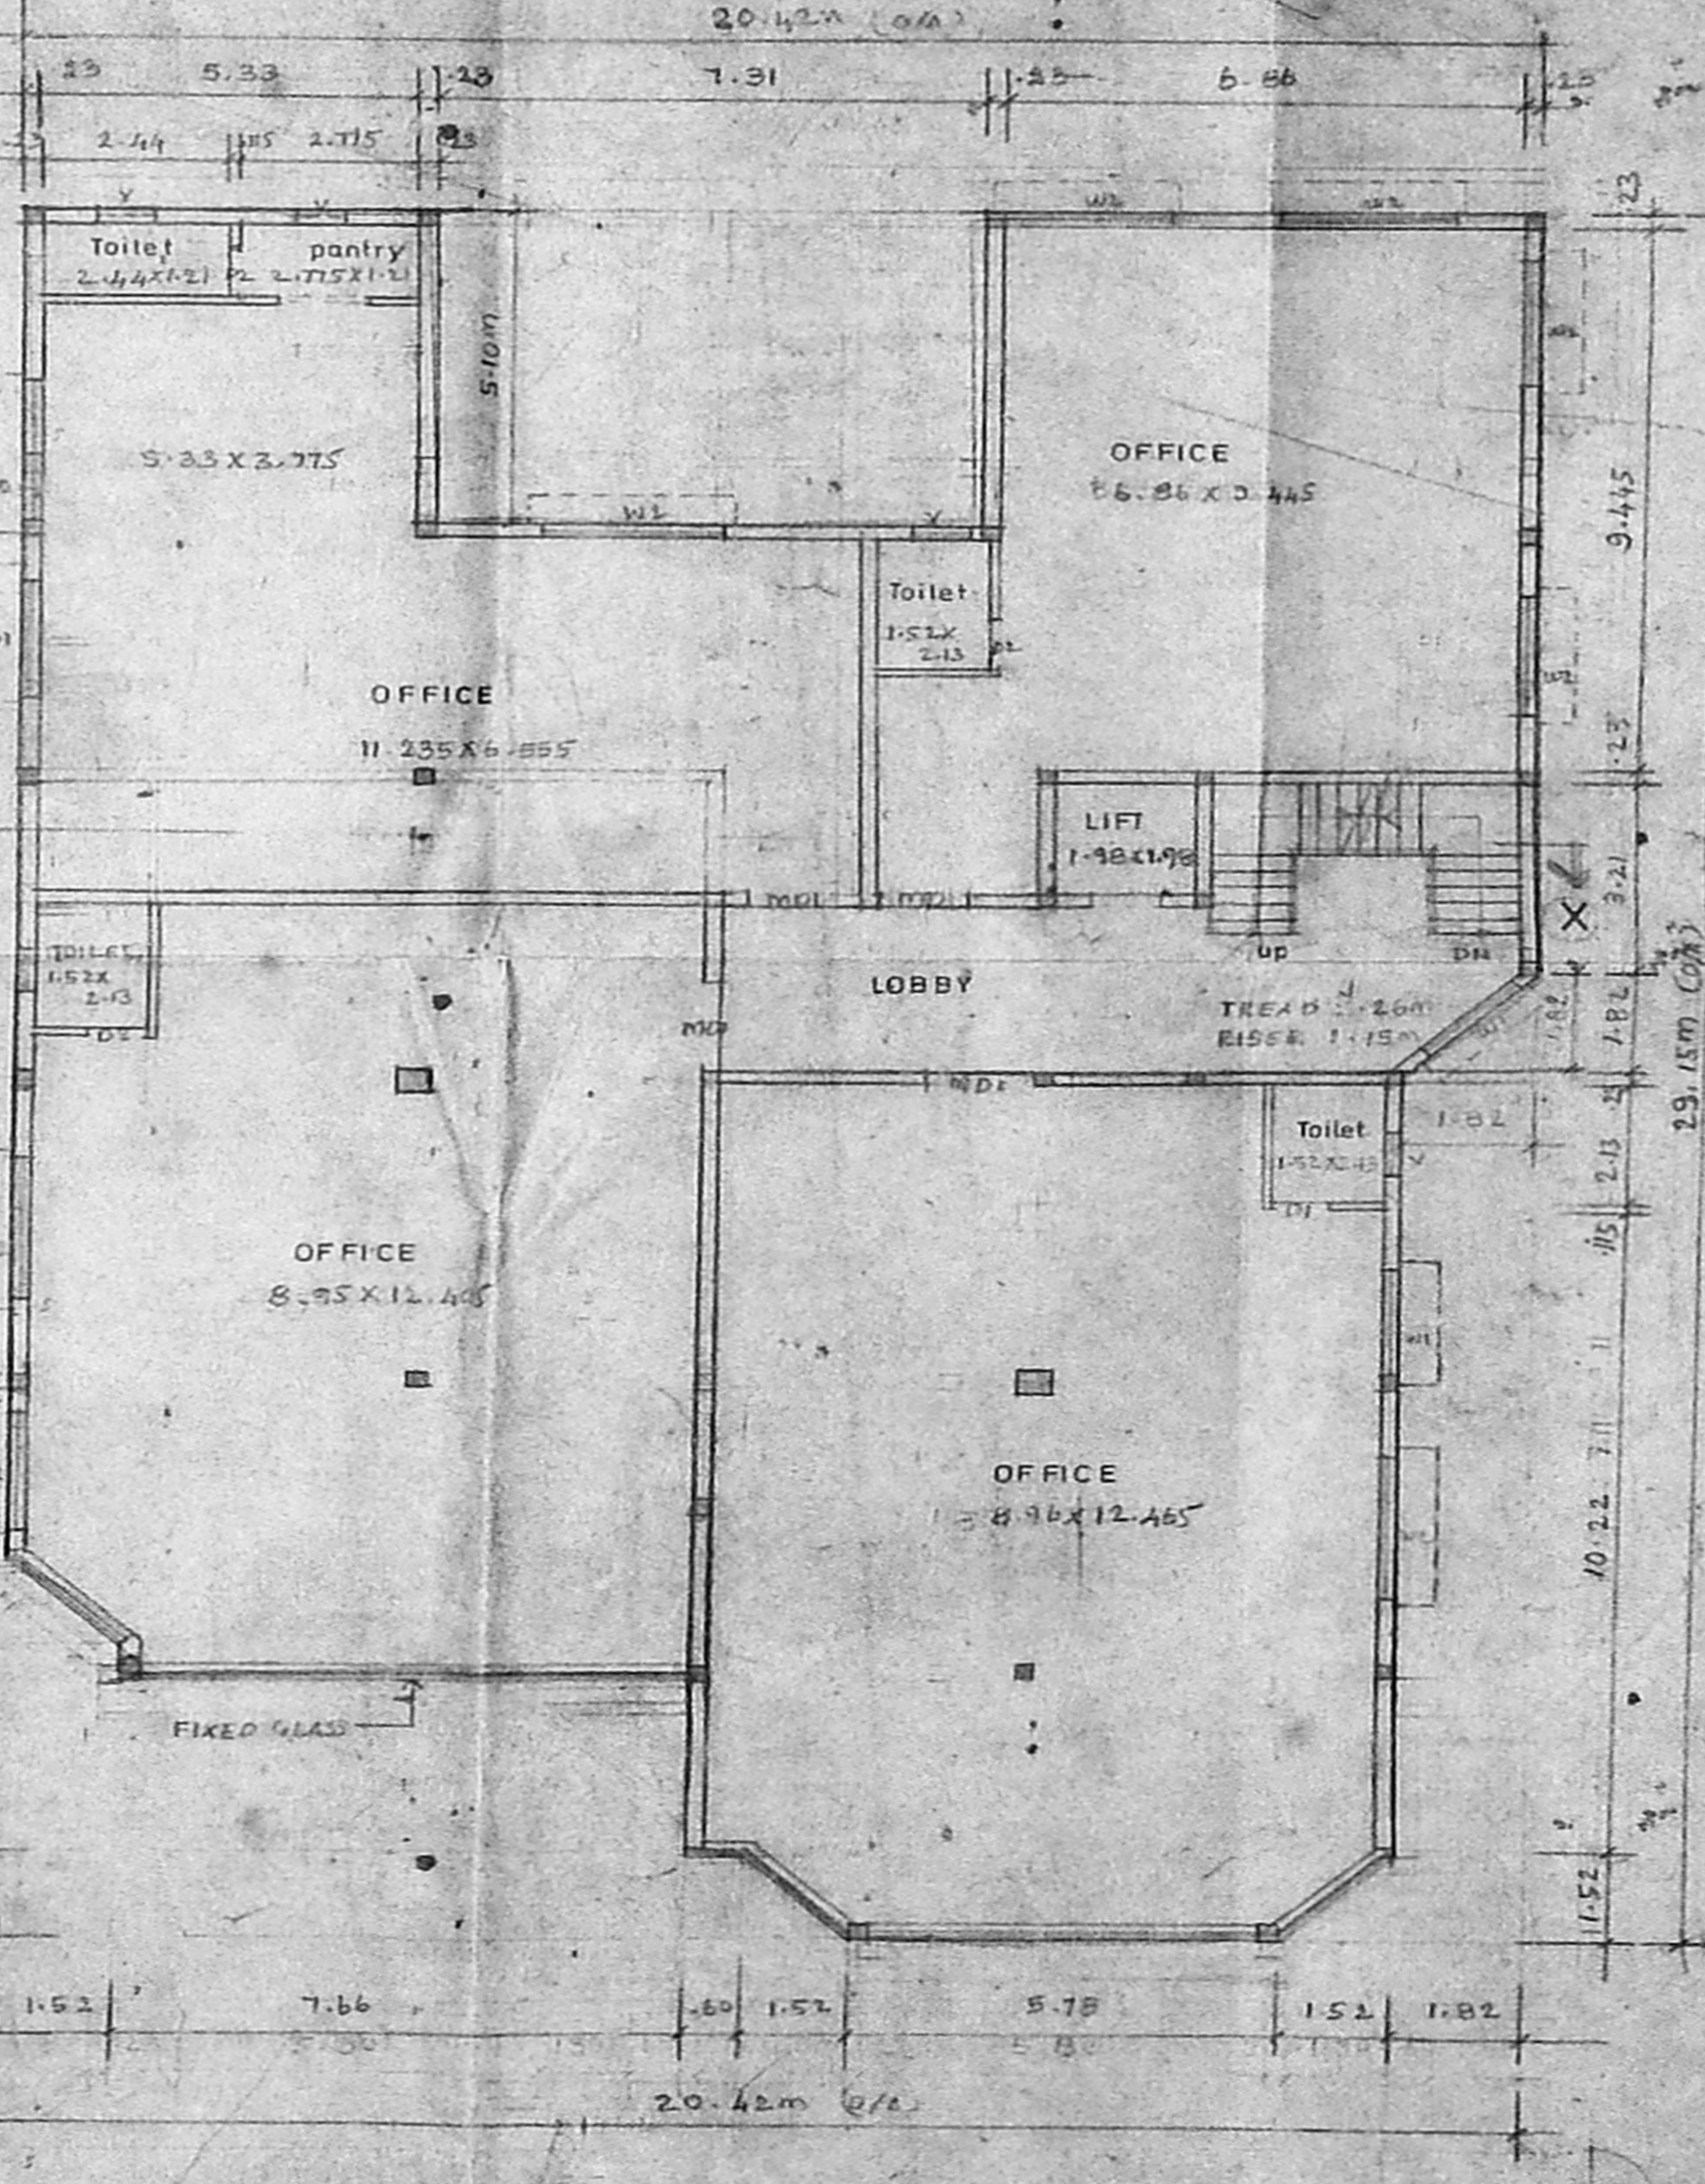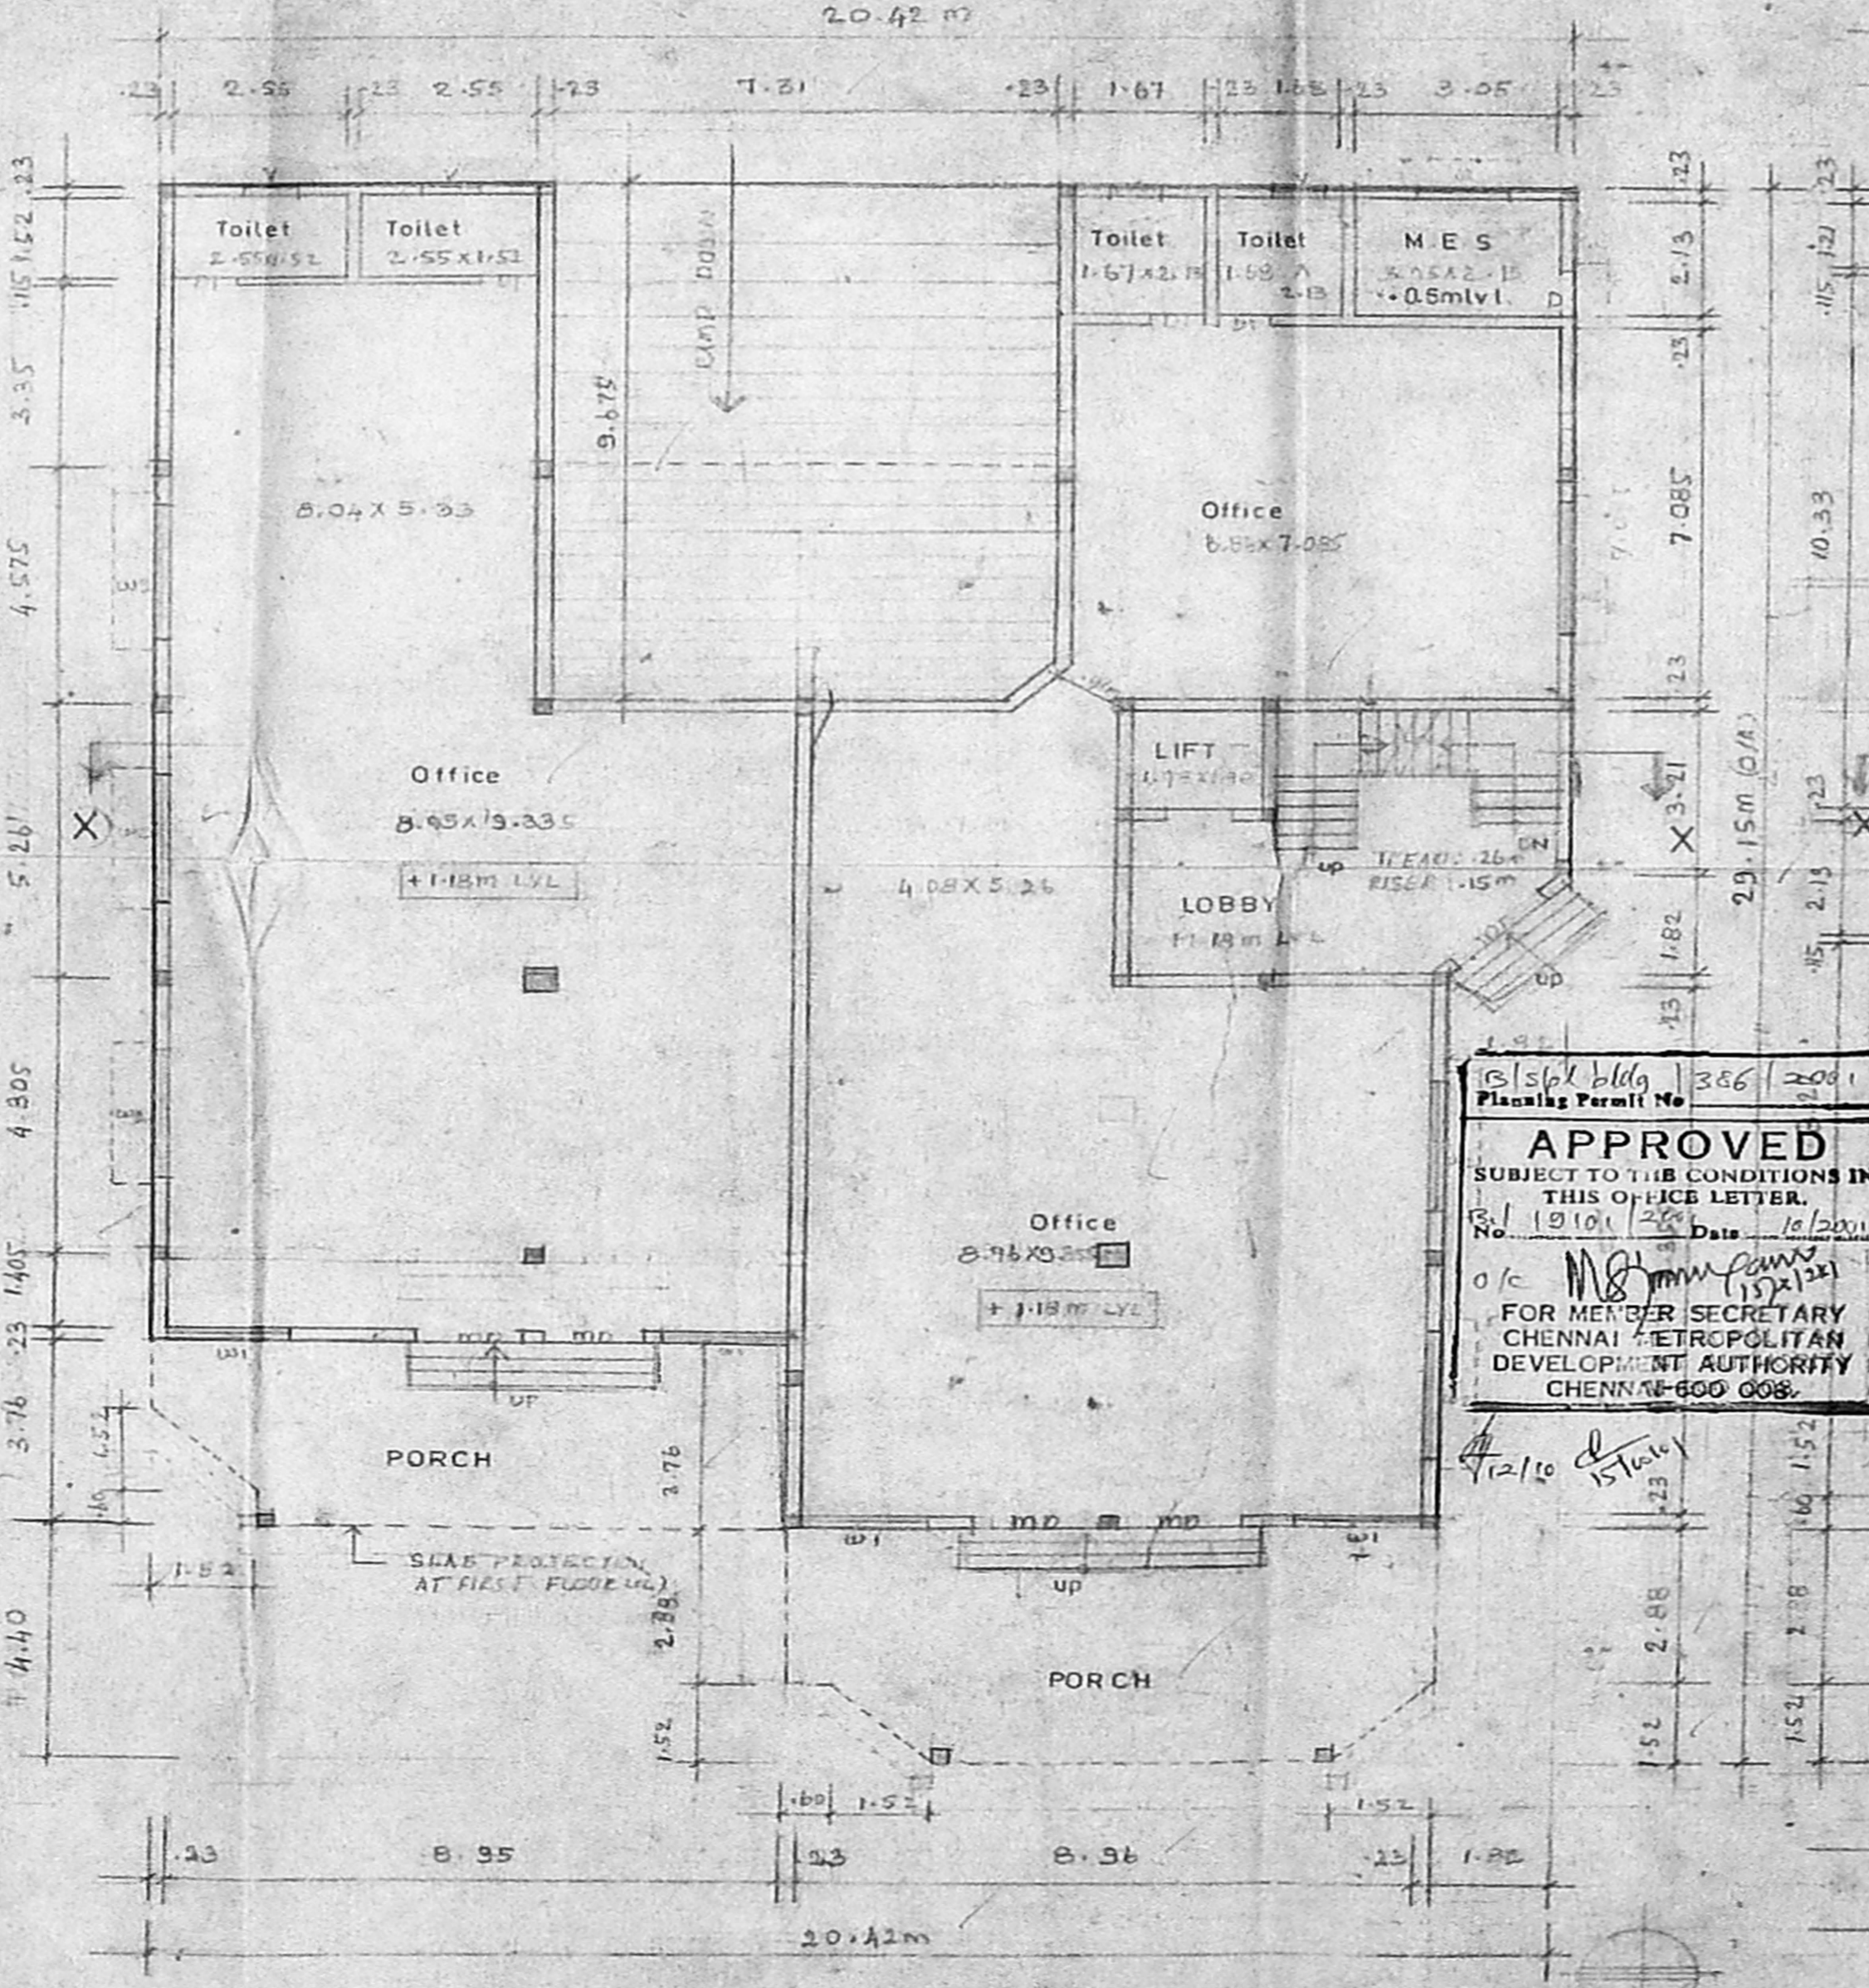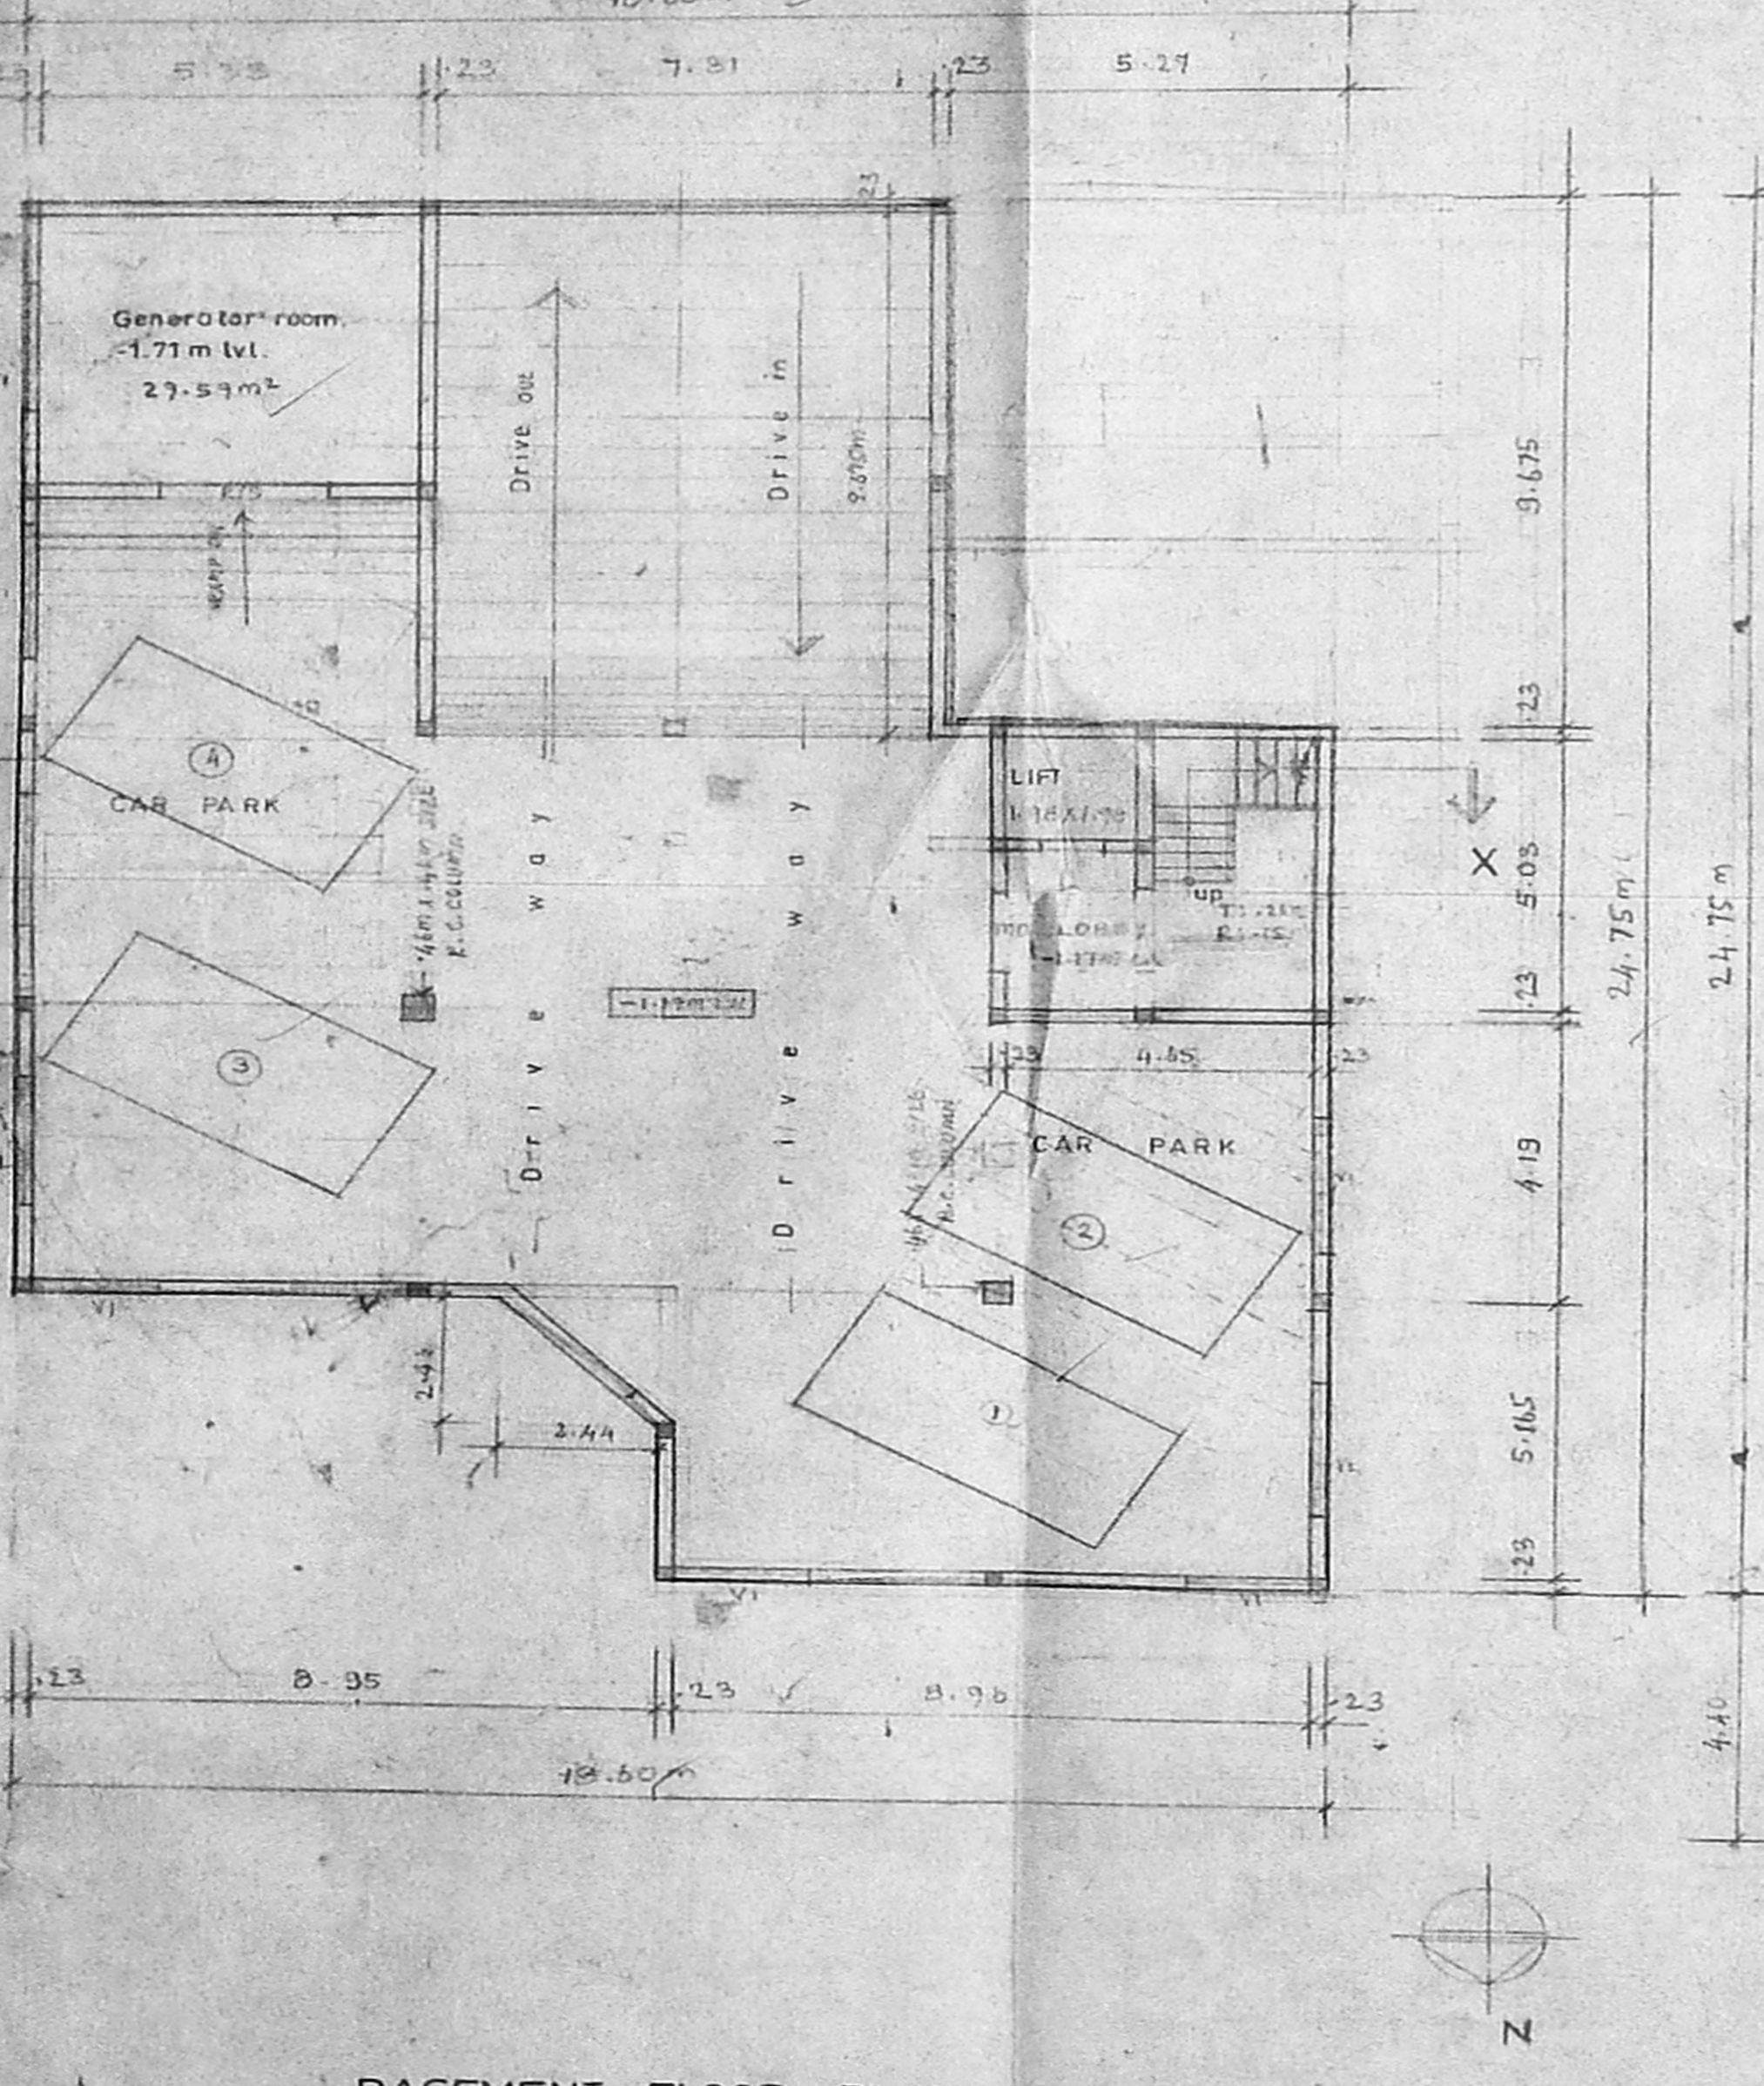

APPROVED
 SUBJECT TO THE CONDITIONS IN THIS ORDER LETTER.
 No. 19101/2001 Date: 16/02/01
 FOR MEMBER SECRETARY
 CHENNAI METROPOLITAN DEVELOPMENT AUTHORITY
 CHENNAI-600 008.