




FRONT ELEVATION

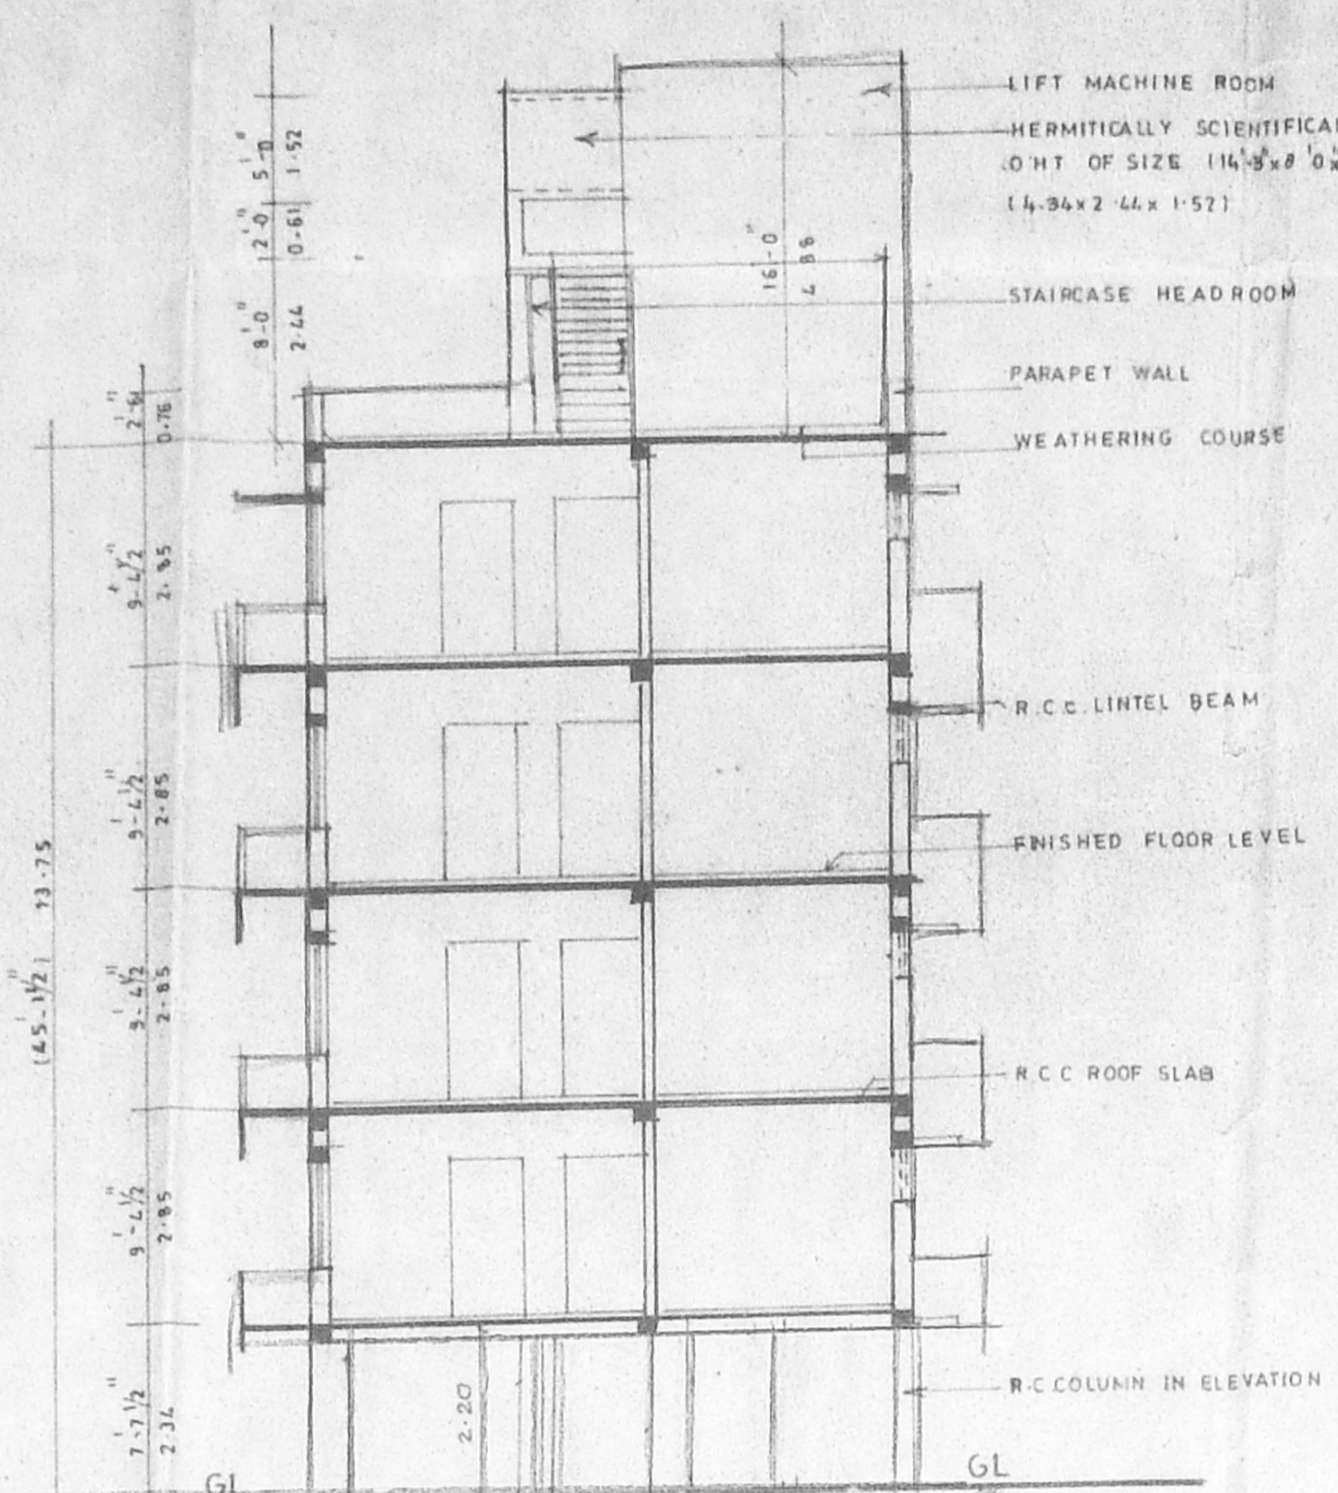

SECTION X-X

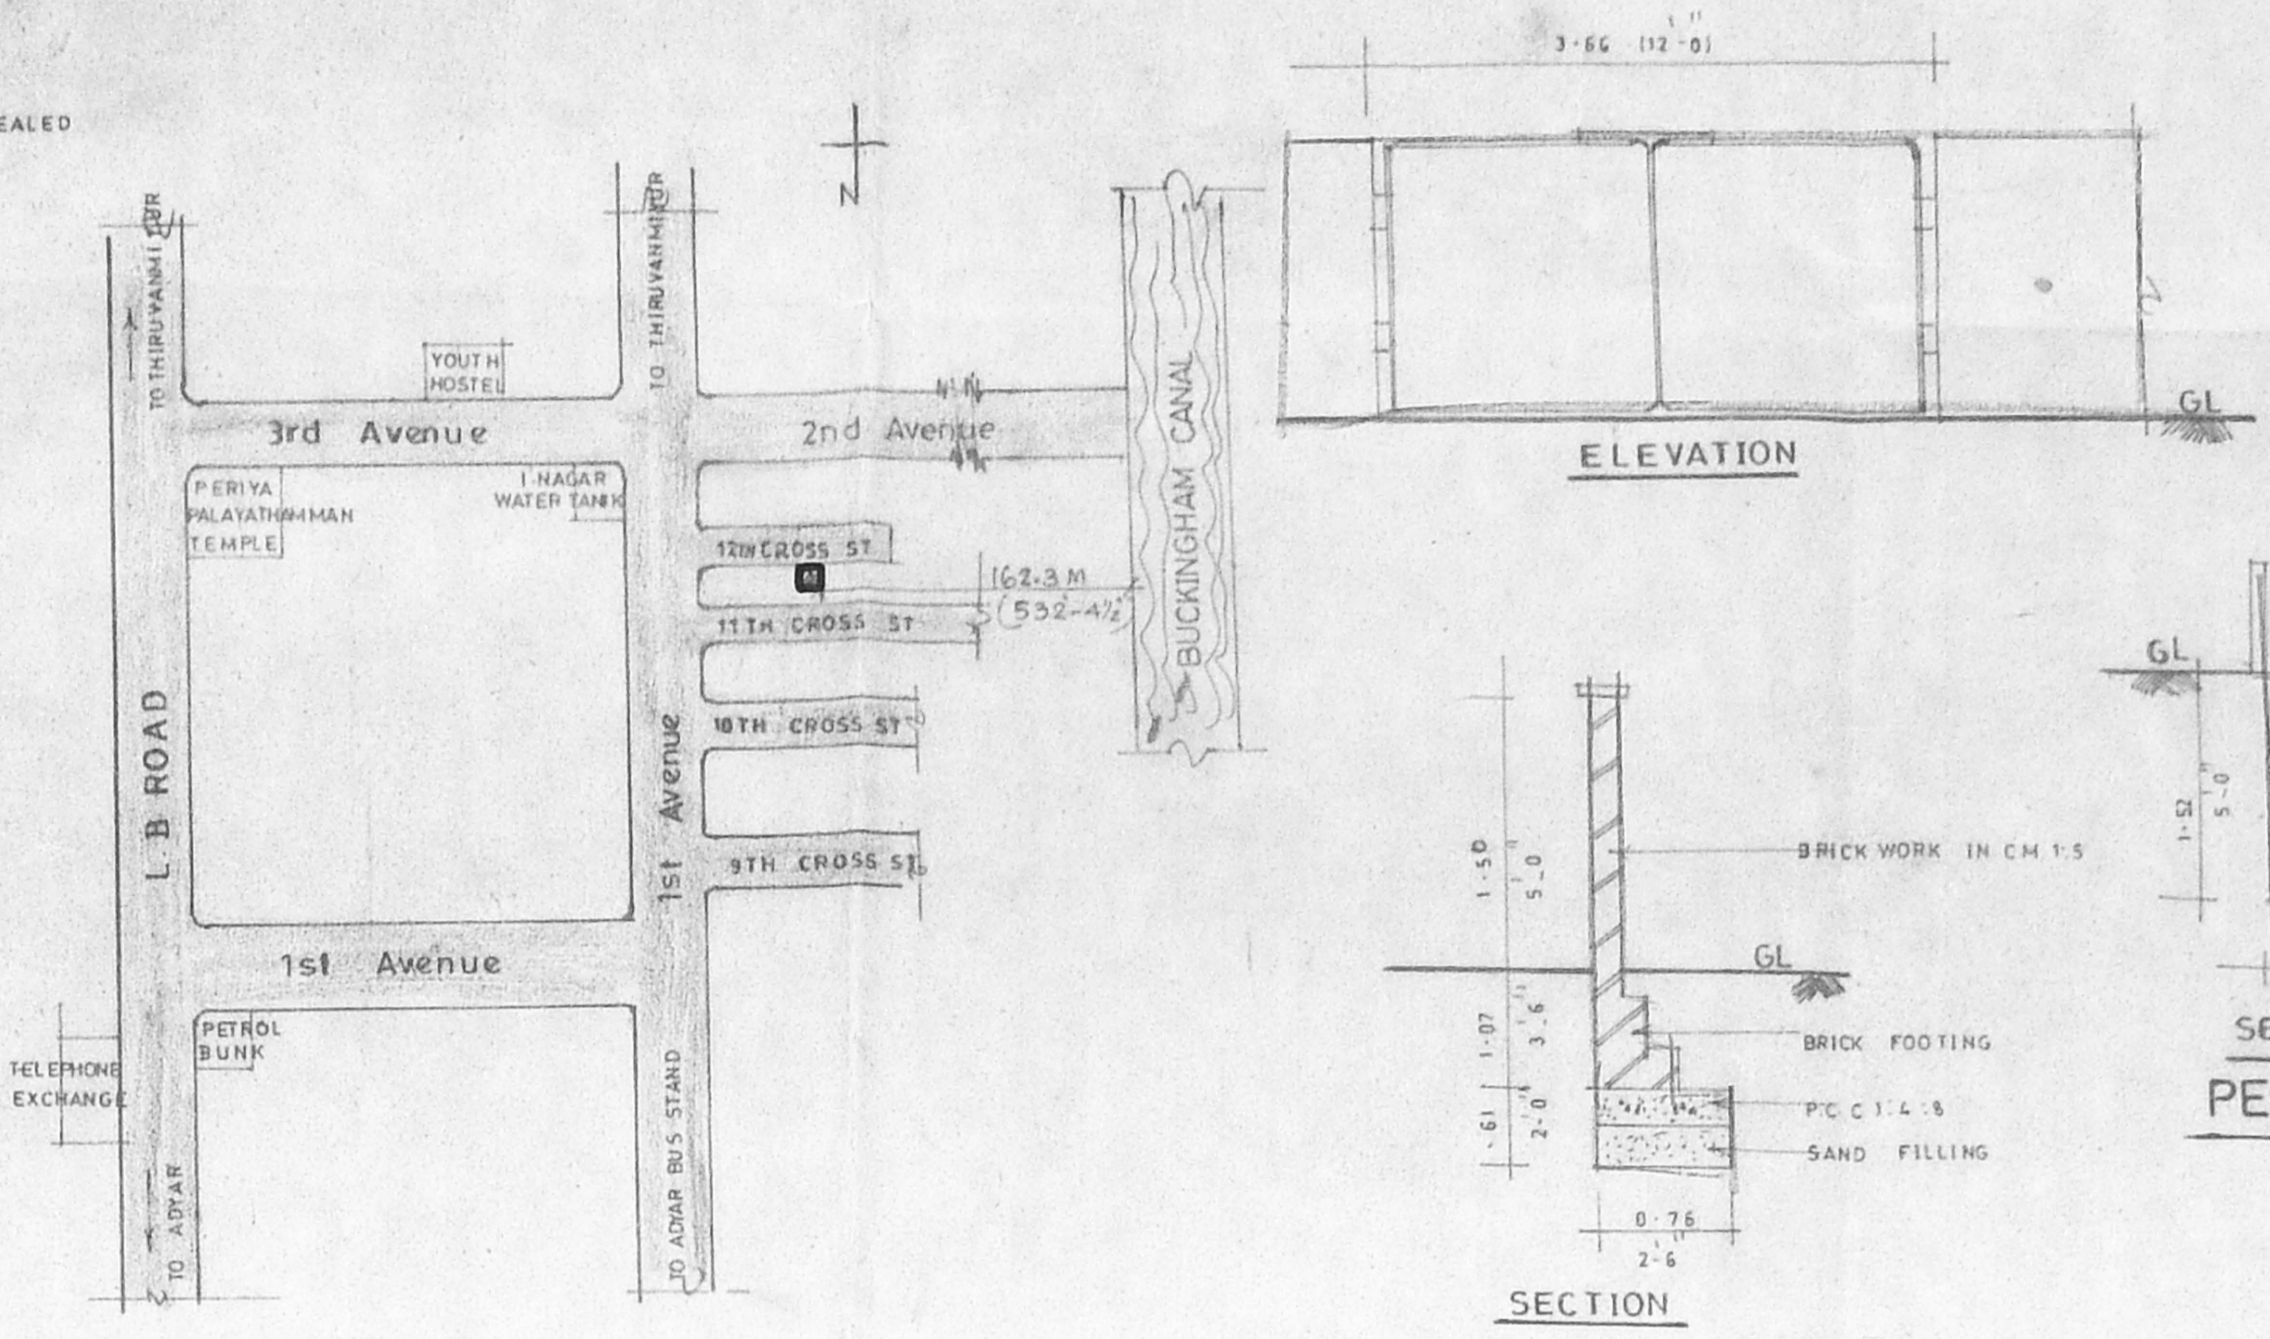

KEY PLAN

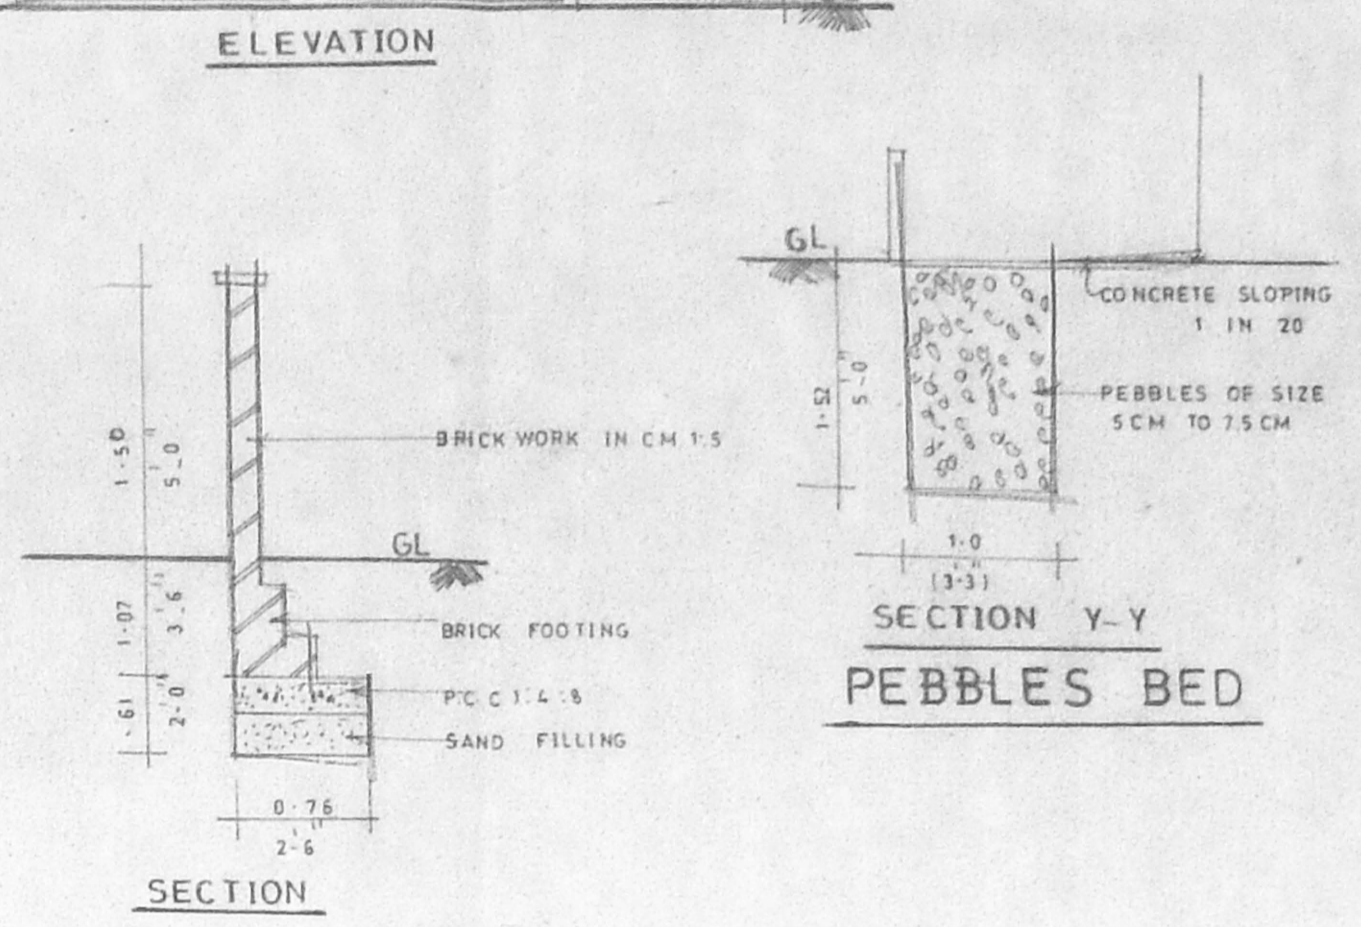

GATE & COMPOUND WALL

PROPOSED **RESIDENTIAL**  
 BUILDING AT PLOT NO-111, OLD  
 DOOR NO-12, **INDRA NAGAR**  
 CROSS STREET, **INDRA NAGAR**  
 ADYAR, **NO-44/BLOCK**  
 NO-9, **KUNDRAM VILLAGE**  
 CHENNAI-20.  
 A.P. *A. 20/10* D.P.

**SPECIFICATIONS**

ALL BRICK WORK IN CM 1:5  
 FOUNDATION AND BASEMENT PCC 1:4:8  
 FOUNDATION AND BASEMENT FILLED WITH RIVER SAND  
 ROOF SLAB LINTEL SUNSHADE ETC 1:2:4-M15  
 MAIN DOOR TEAK WOOD AND OTHERS MALASIAN SAL  
 WALL PLASTERING WITH CM 1:3 AND PAINTED WITH  
 CEMENT PAINTS  
 WOOD WORK FINISHED WITH ENAMEL PAINTS  
 OPRESSED TILES LAID OVER WEATHERING COURSE IN CM 1:3


**JOINERY DETAILS**

TYPE	DESCRIPTION	DIMENSIONS IN	
		FEET	METRIC
D	DOOR	3'-6" x 7'-0"	1-07 x 2-13
D1	DOOR	3'-0" x 7'-0"	0-91 x 2-13
D2	DOOR	2'-6" x 7'-0"	0-76 x 2-13
W1	WINDOW	6'-0" x 4'-6"	1-83 x 1-37
W2	WINDOW	4'-0" x 4'-6"	1-22 x 1-37
W3	WINDOW	4'-0" x 4'-6"	1-22 x 1-22
V	VENTILATOR	3'-0" x 2'-0"	0-91 x 0-61

**AREA DETAILS**


	SQ FT		SQ M	
PLOT AREA	4633-125	449-9		
STILT FLOOR AREA (STAIRCASE)	142-56	13-24		
FIRST FLOOR AREA	1767-425	164-20		
SECOND FLOOR AREA	1767-425	164-20		
THIRD FLOOR AREA	1767-425	164-20		
FOURTH FLOOR AREA	1767-425	164-20		
TOTAL FLOOR AREA	7212-25	670-00		
F.S.I	1-492			

**COLOUR INDEX**

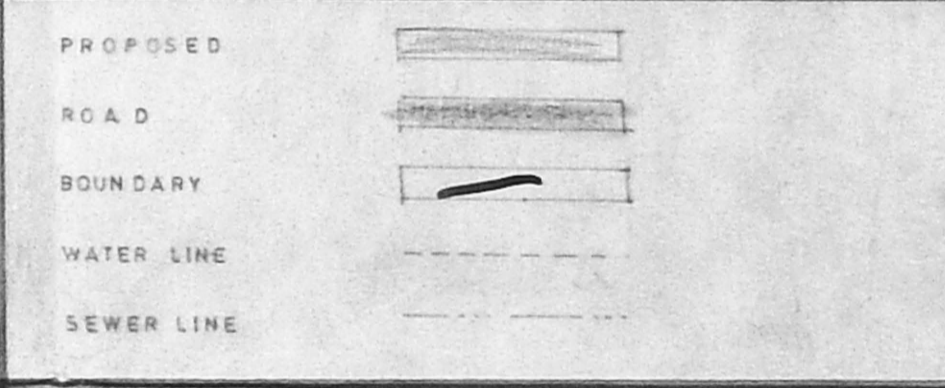


All the dimensions are in feet and inches & in metric  
 SCALE: 1"=8'-0"


Owner  
*Rajin Nagesh*  
 M. VEERASHEKAR, B.E.,  
 Licensed Surveyor Class I No. 183  
 CORPORATION OF CHENNAI  
 No. 35, M.G.R. Road,  
 Kalabretha Colony, Basant Nagar,  
 CHENNAI-600 008,  
 Licenced surveyor

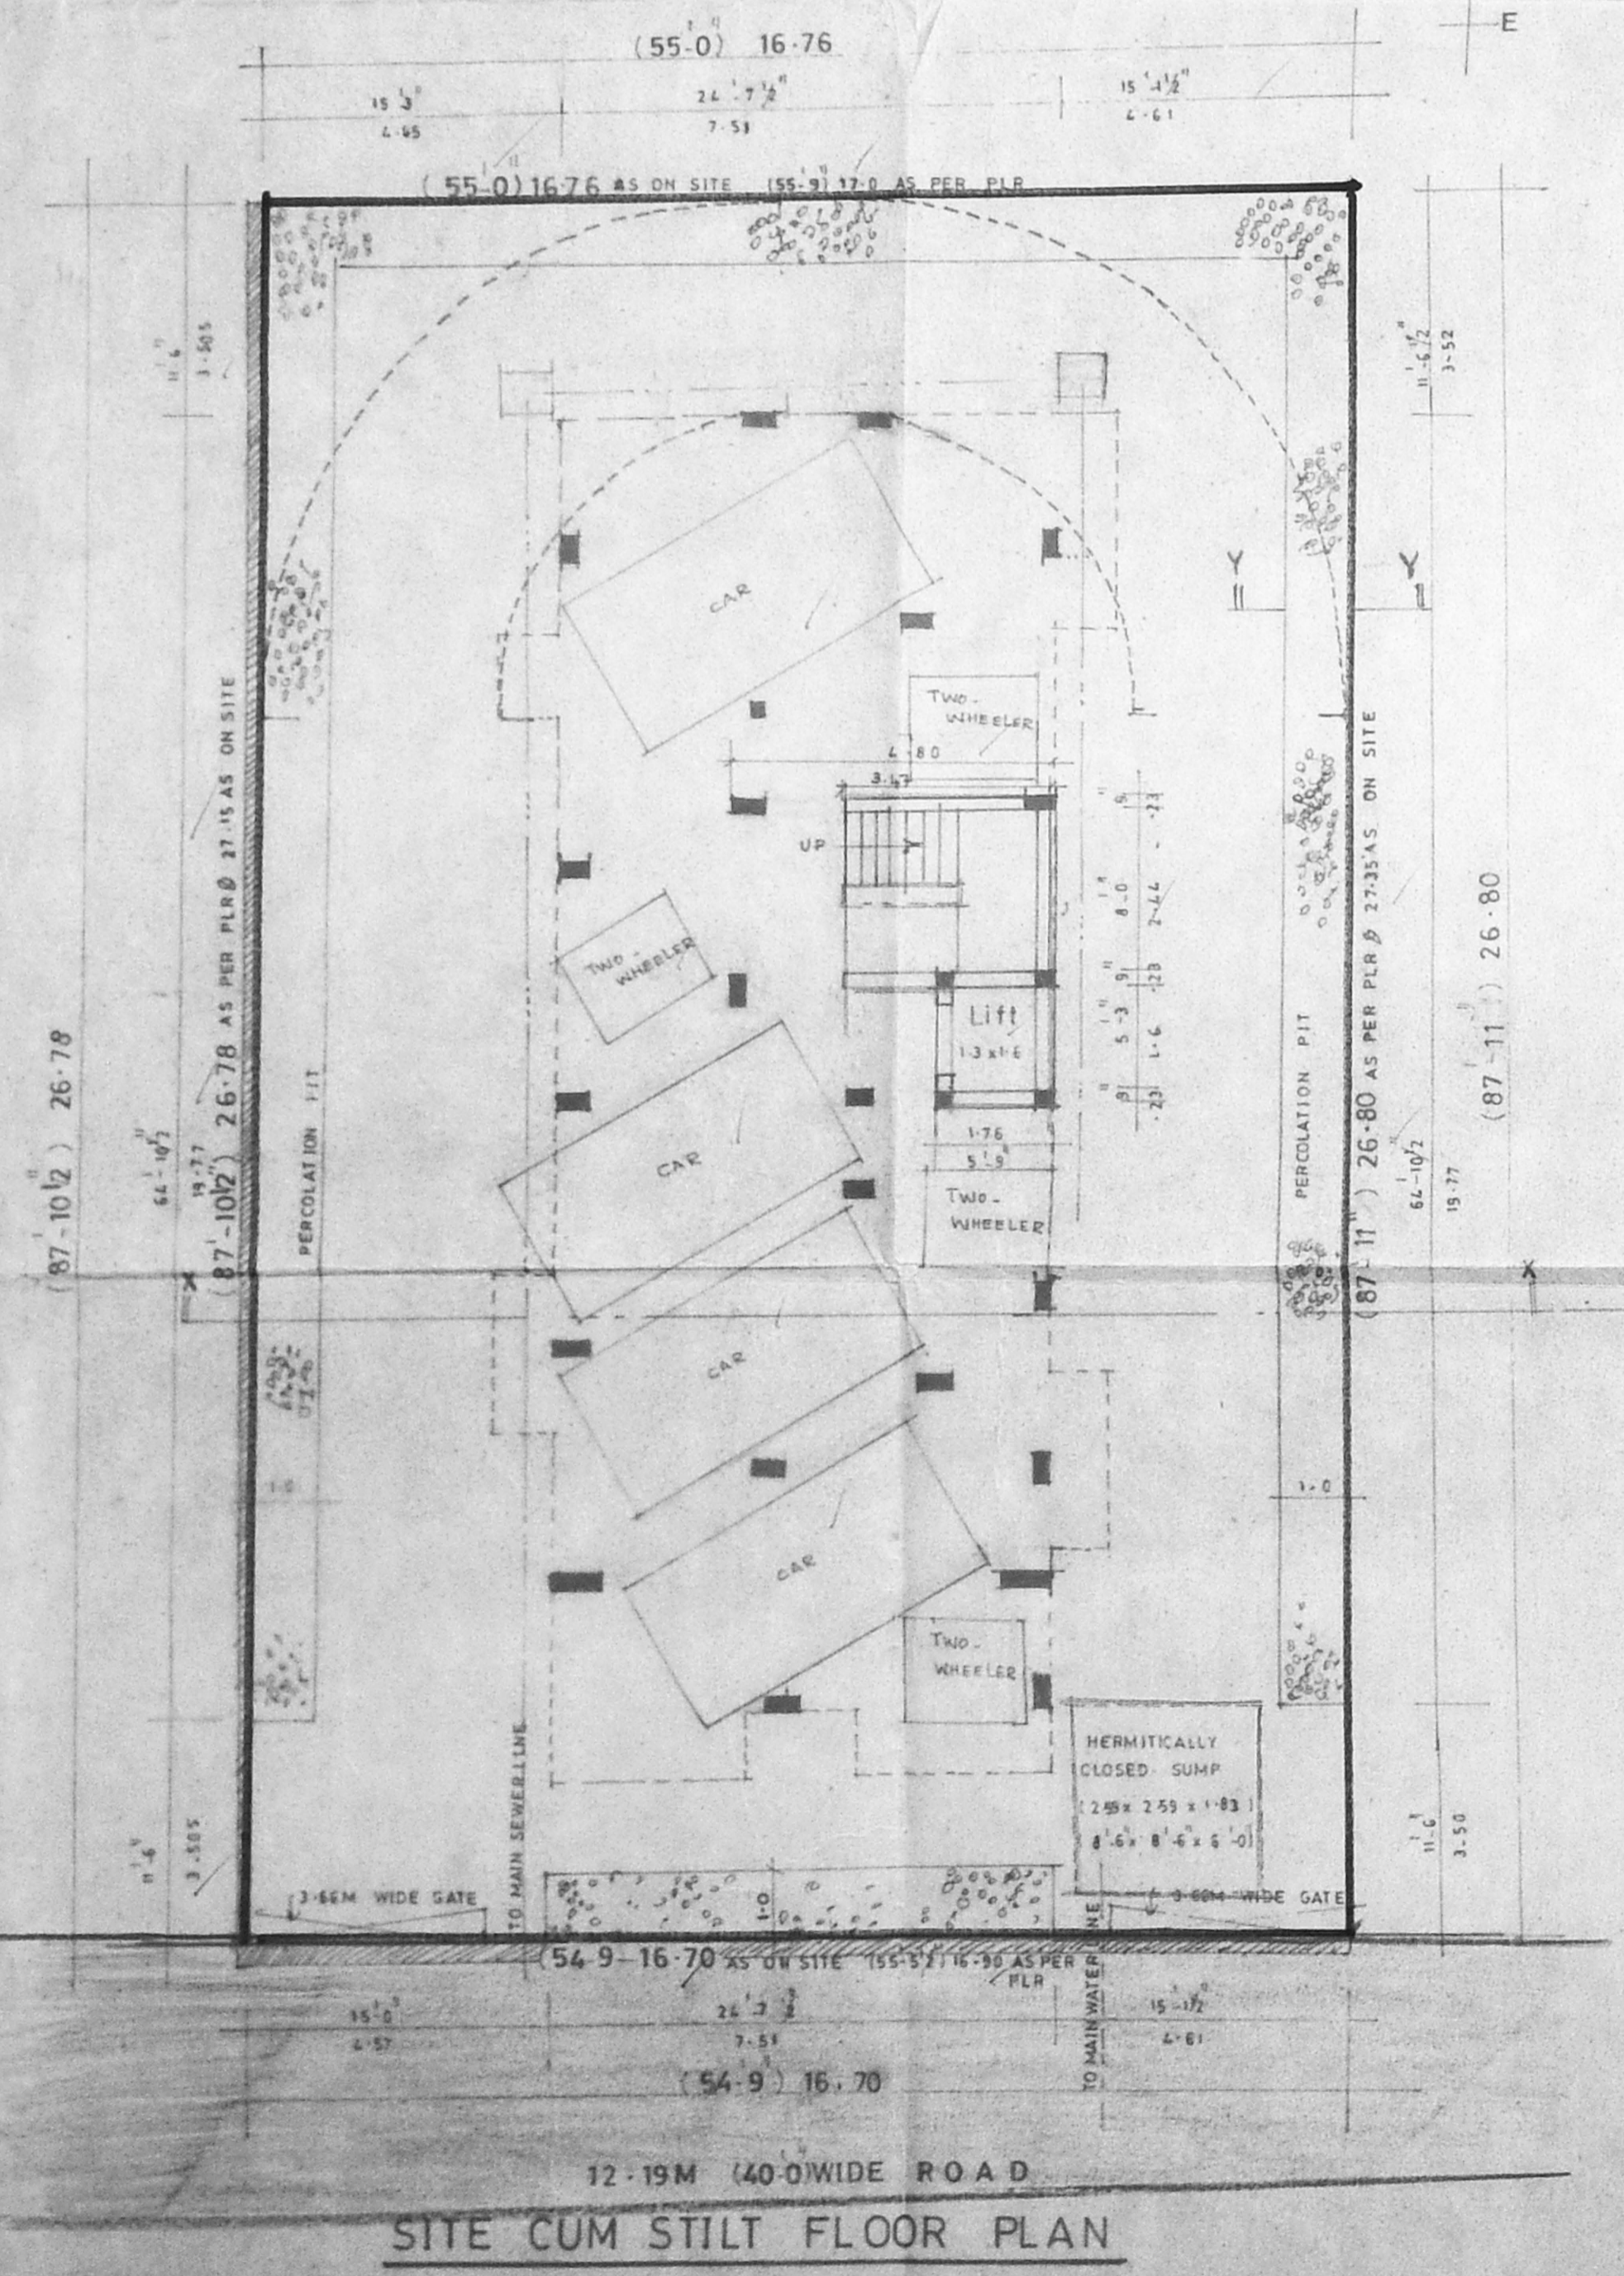


SITE CUM STILT FLOOR PLAN

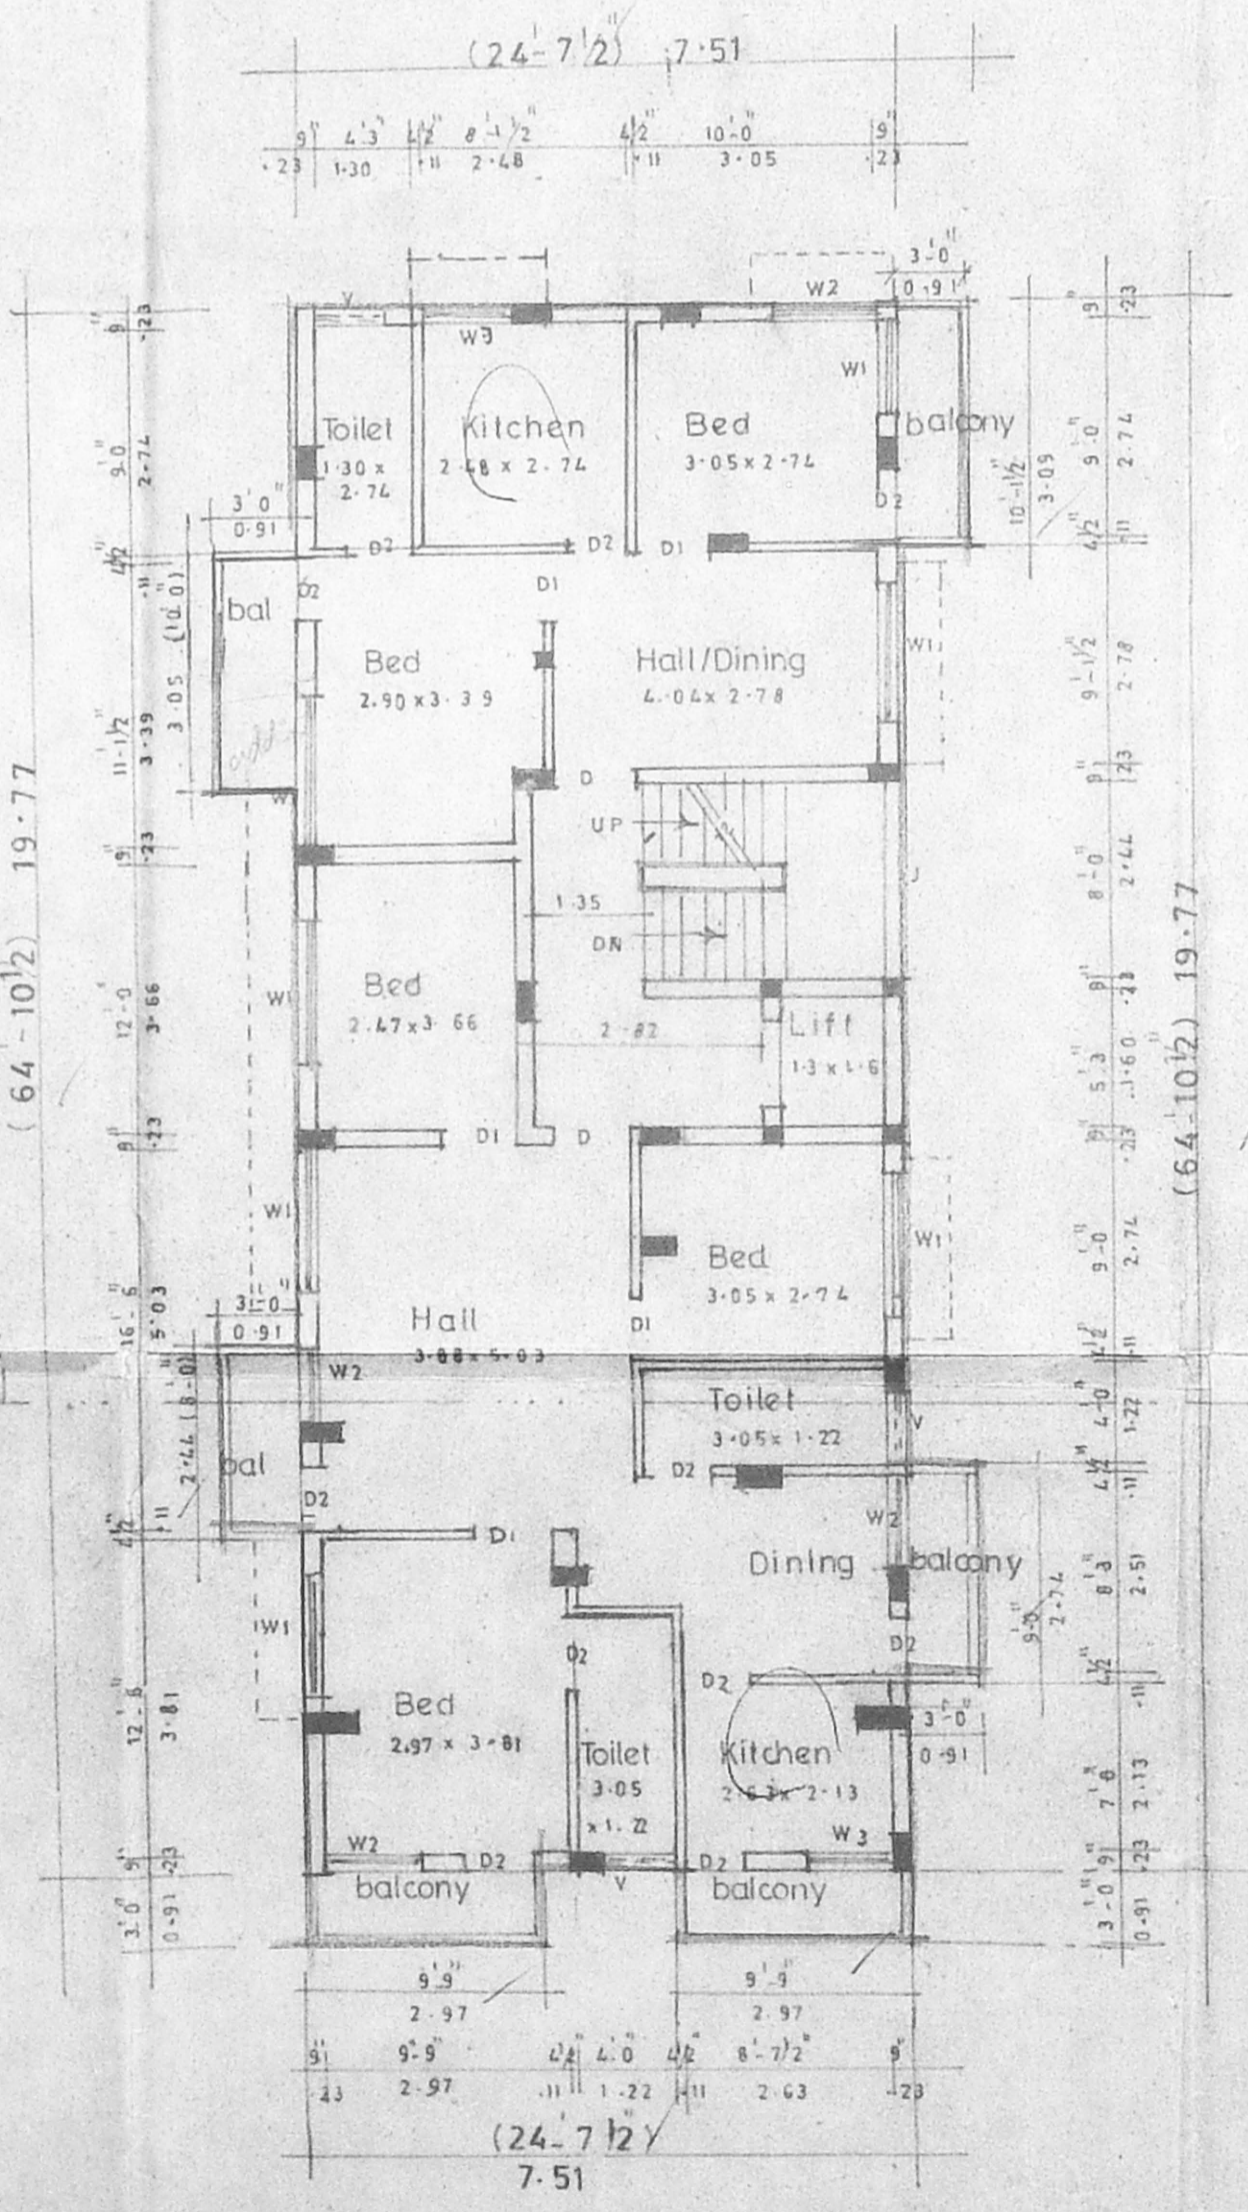

TYPICAL FLOOR PLAN  
 (First, Second, Third & Fourth)

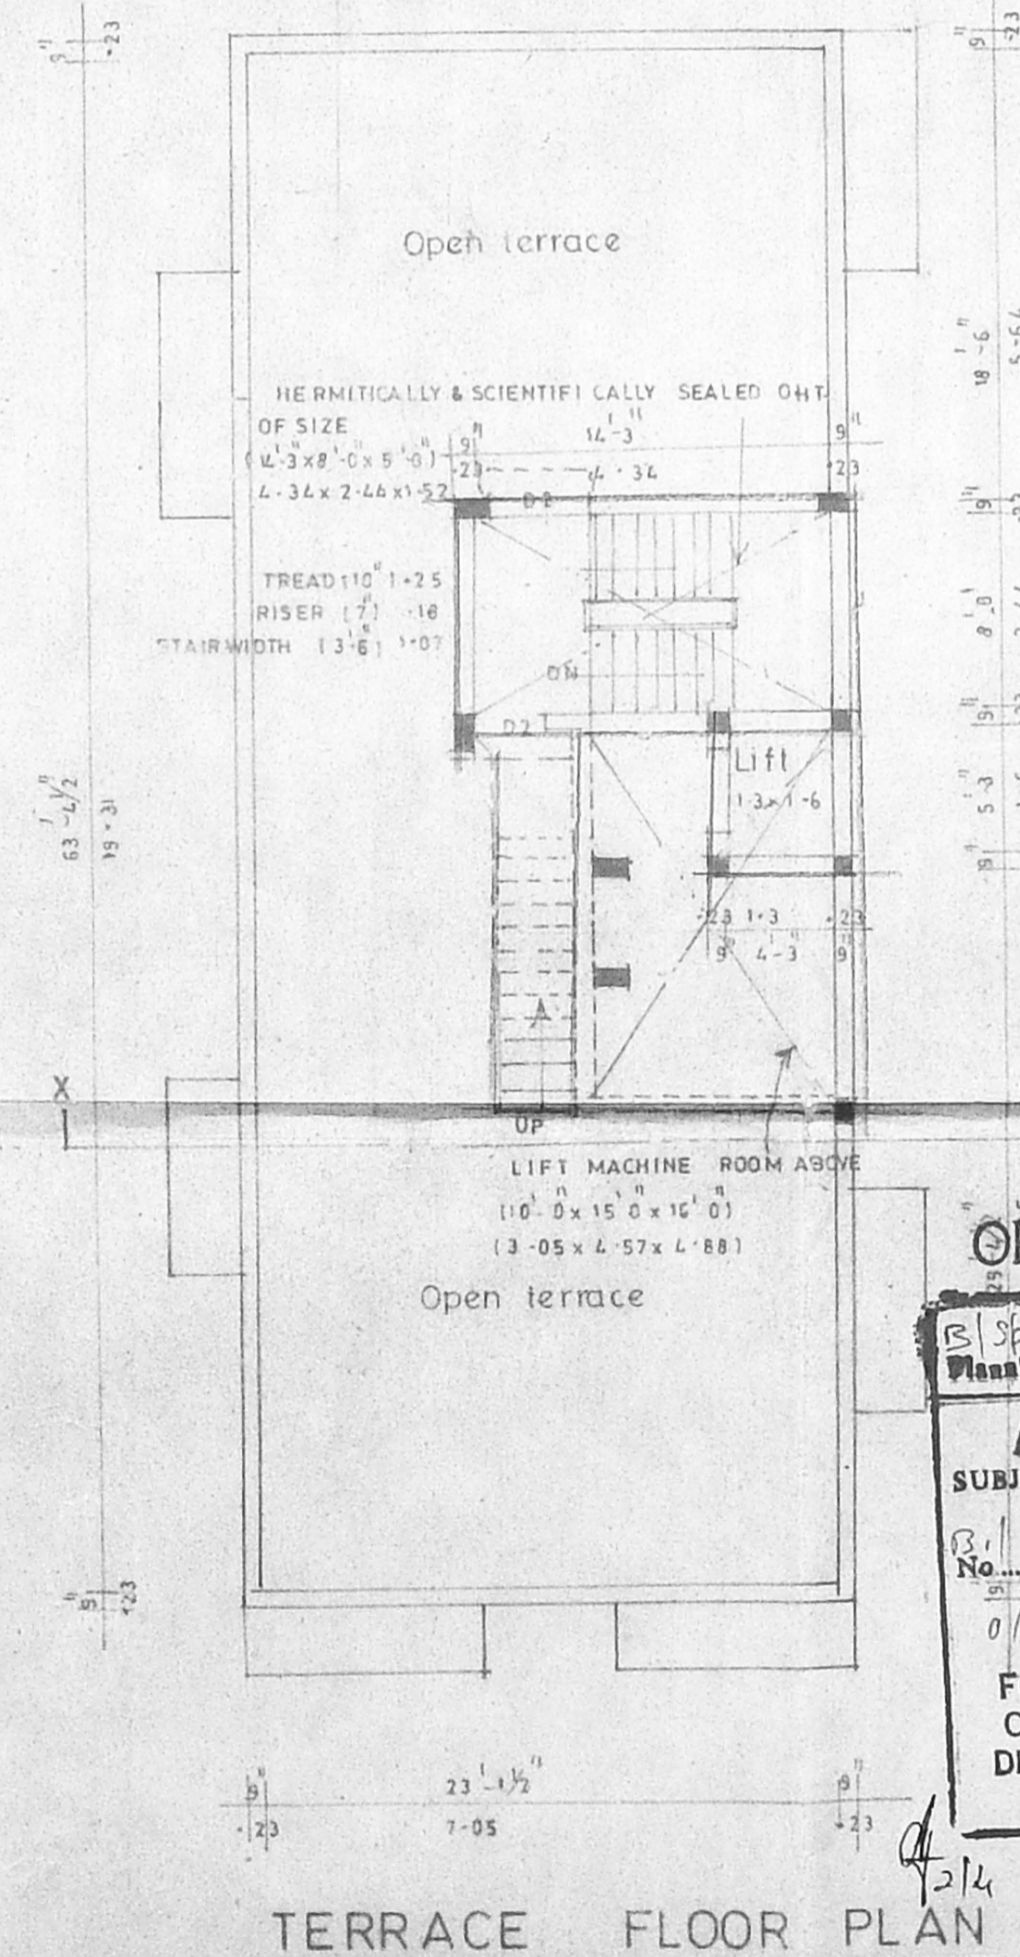


TERRACE FLOOR PLAN

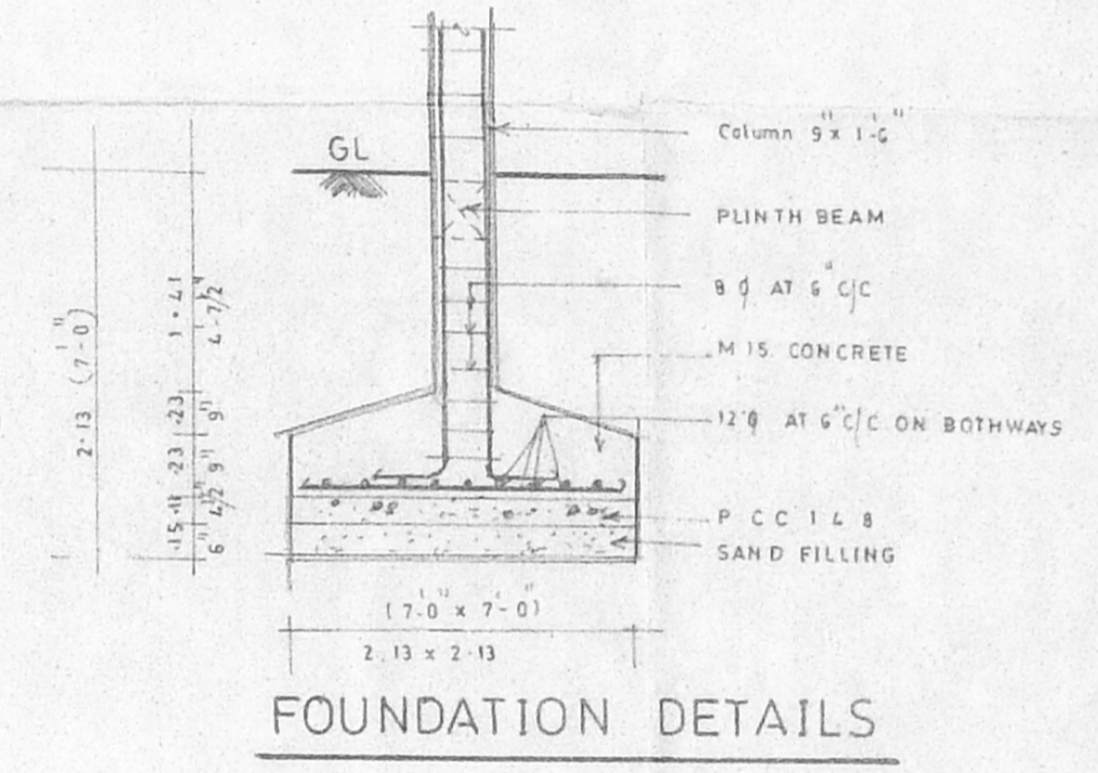

FOUNDATION DETAILS

OFFICE COPY  
 Planning Permit No. 22664/2001  
**APPROVED**  
 SUBJECT TO THE CONDITIONS IN THIS OFFICE LETTER.  
 FOR MEMBER SECRETARY  
 CHENNAI METROPOLITAN  
 DEVELOPMENT AUTHORITY  
 CHENNAI-600 008.

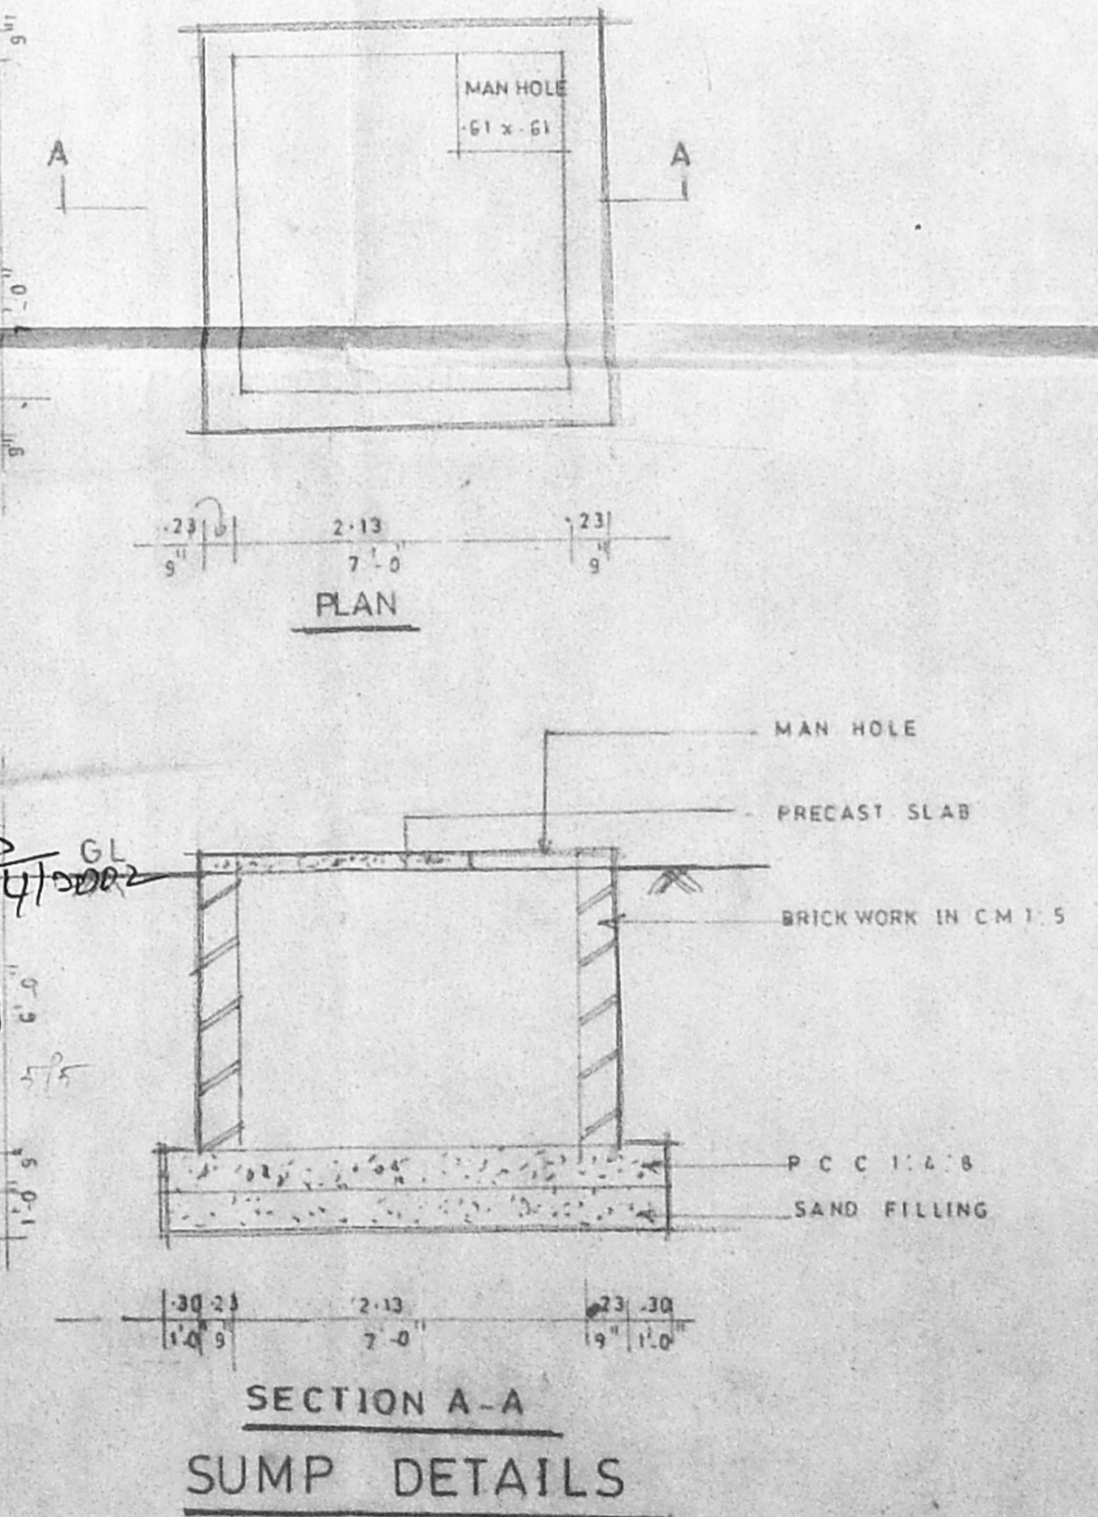

SECTION A-A  
 SUMP DETAILS