




PROPOSED FLATS NO.3, OLD NO.2  
 PULIYUR VILLAGE, NO.109, NEW T.NAGAR  
 VILLAGE, TS-NO:6134, BLOCK-NO:136-  
 DIV:NO: PINJALA SUBRAMANIYAM  
 ROAD, T.NAGAR, CHENNAI:600017.

COLOUR INDEX  
 PROPOSED   
 ROAD   
 SITE 

T. Amirthanathan  
 K. Arumugam  
 OWNER'S

K. SELVAM, B.E. AMIE, C.Eng (I) ALV,  
 Consulting Civil Engineer Chartered Engineer  
 Approved Valuer Licensed Surveyor,  
 Class-I Reg No: 76/2001-2002  
 Corporation of Chennai,  
 NEW No. 9, Old No. 254,  
 Mogappair East, Chennai-600 050,  
 Phone: 6542150  
 LICENSED SURVEYOR

 Revised Plan  
 Dt: 11/3/02

CMDA (B) No. 1  
 C. No. 13/2013/01  
 P. A. 140  
 A.P. 140

101.00  
 73.63  
 100.00

OFFICE COPY


B/Spl/106/10/2002  
 Planning Form No

APPROVED  
 SUBJECT TO THE CONDITIONS IN  
 THIS OFFICE LETTER.  
 No. 30585/2001, Dt. 28-3-2002

FOR MEMBER SECRETARY  
 CHENNAI METROPOLITAN  
 DEVELOPMENT AUTHORITY  
 CHENNAI-600 008.



KEY PLAN  
 N.T.S

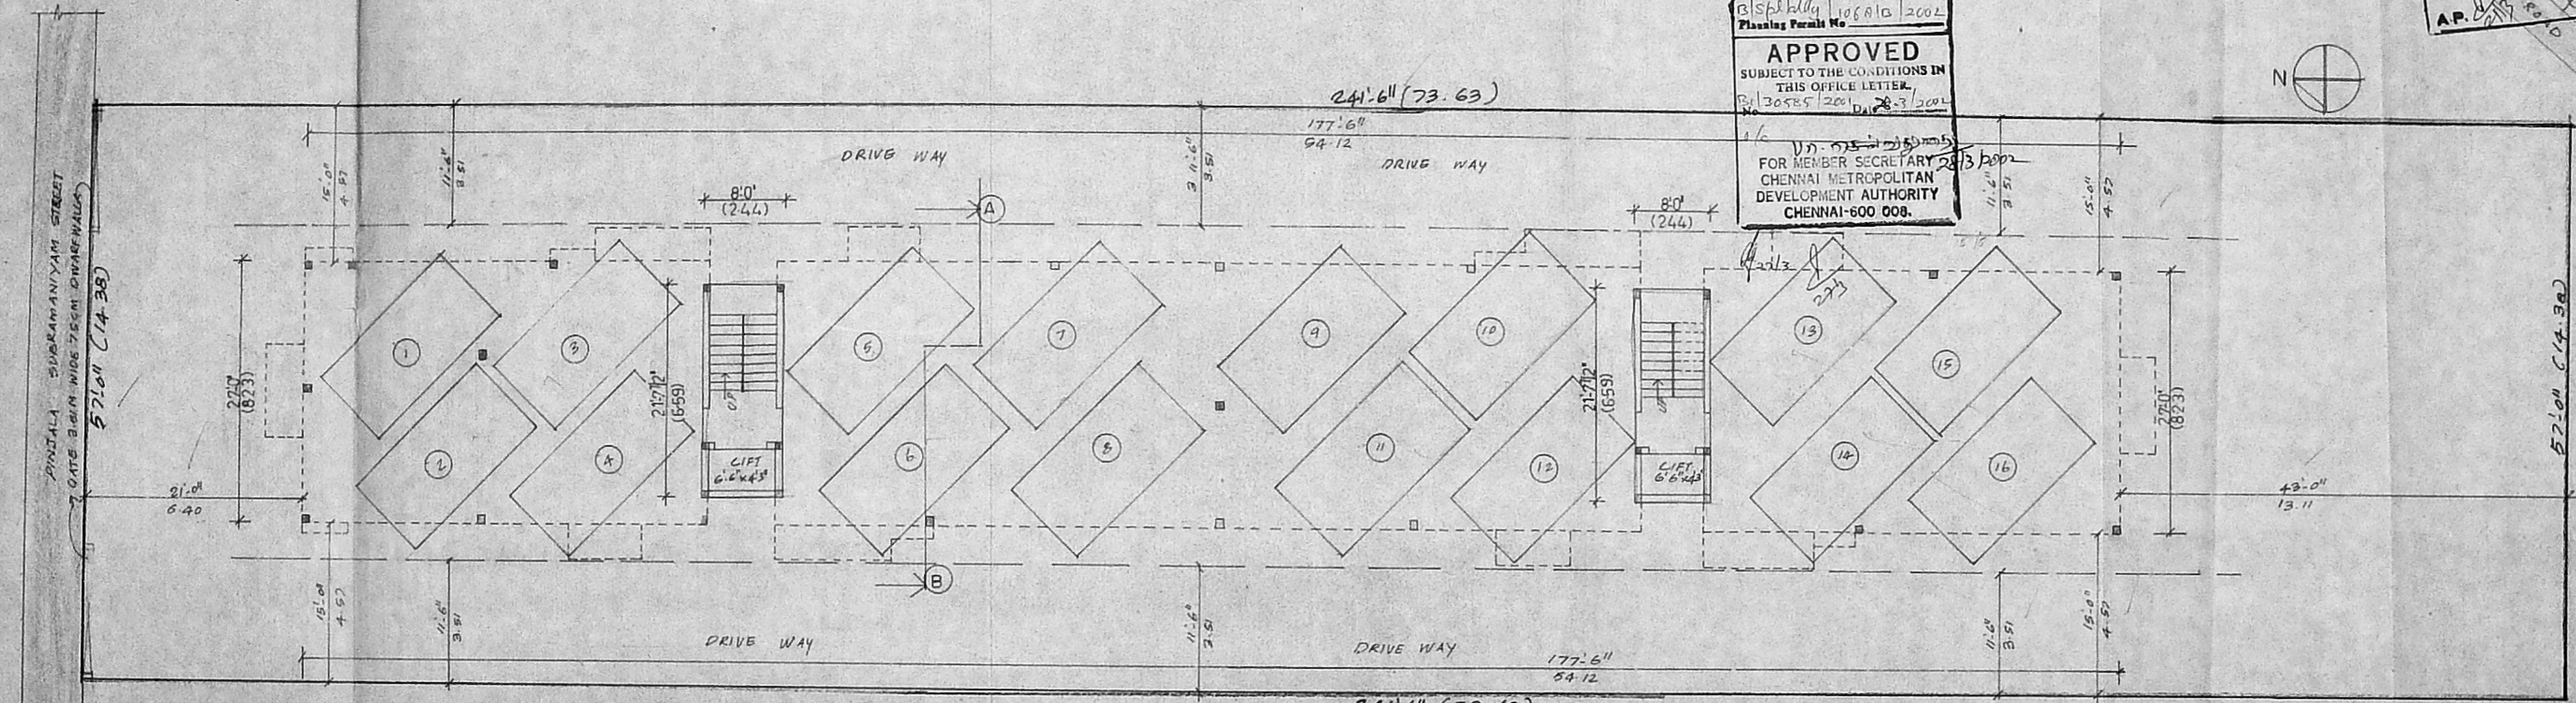

PINJALA SUBRAMANIYAM STREET  
 7 GATE 3/8 IN. WIDE 75 CM. DIAMETER  
 57'-0" (14.38)

57'-0" (14.38)

SME CUM STILT FLOOR PLAN  
 SCALE 1:100

