



Revised 30/1/2001

CMDA (B) No. 1
 C. No. B/6862/2001
 Ass't. Secretary
 P. A.


APPROVED
 SUBJECT TO THE CONDITIONS IN THIS OFFICE LETTER.
 No. B/6862/2001, Date: 05/1/2001
 FOR MEMBER SECRETARY
 CHENNAI METROPOLITAN
 DEVELOPMENT AUTHORITY
 CHENNAI-600 008

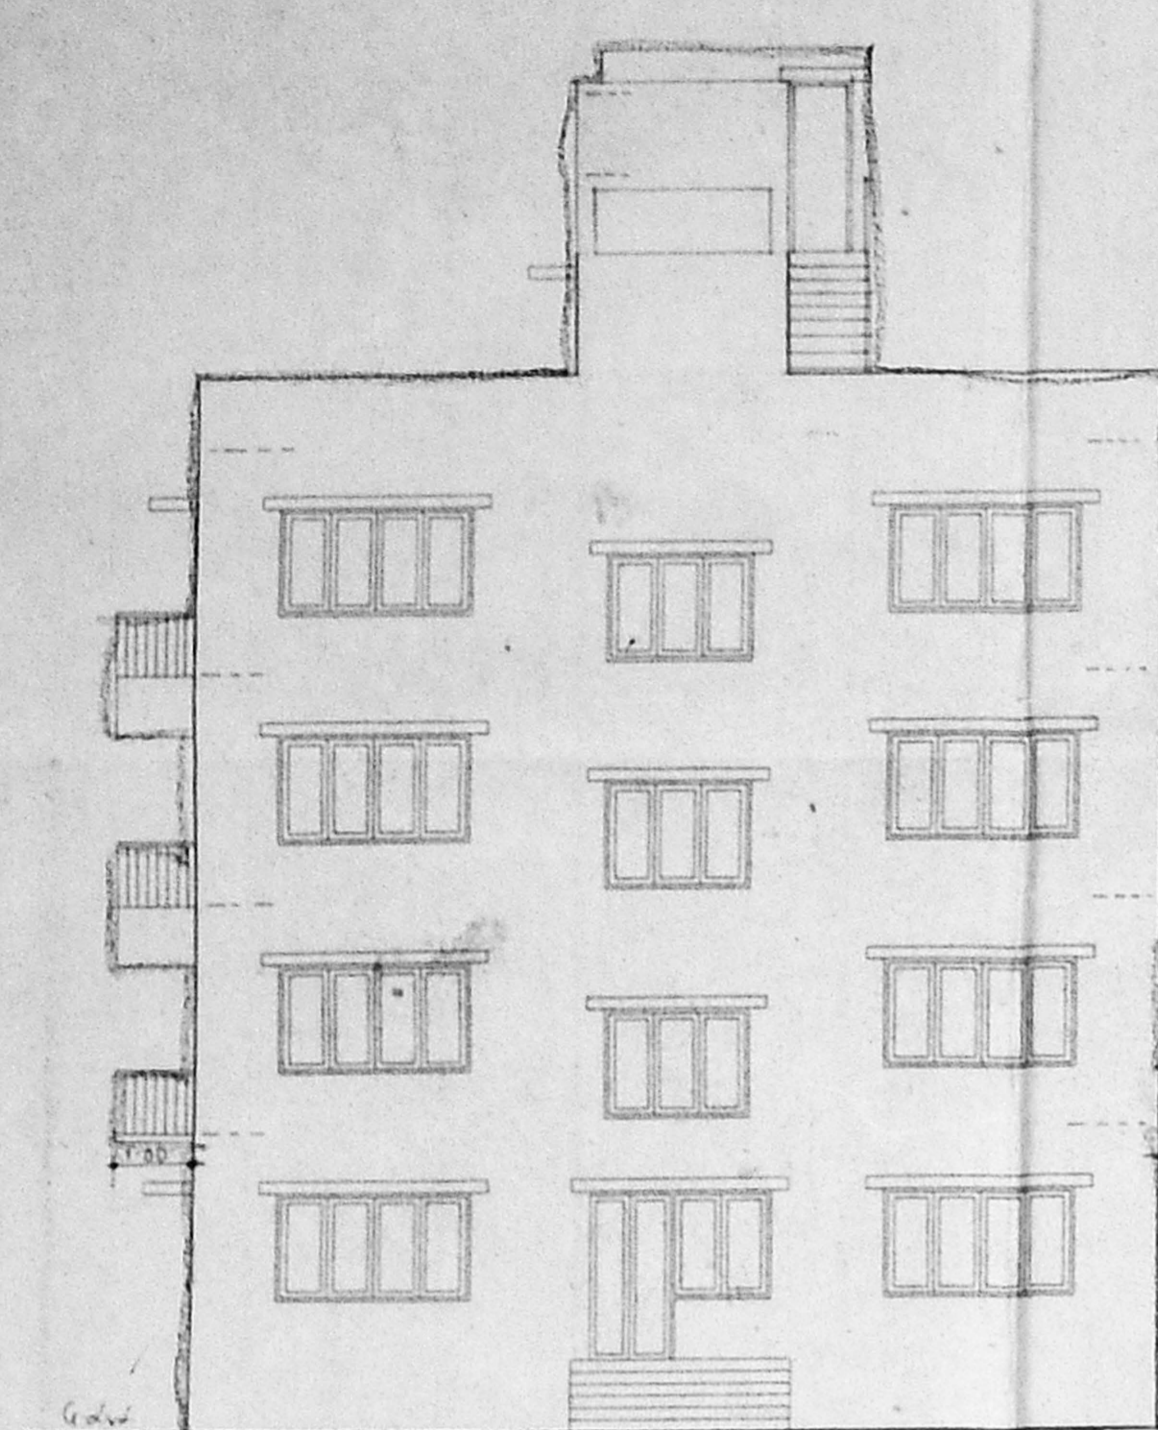


ELEVATION

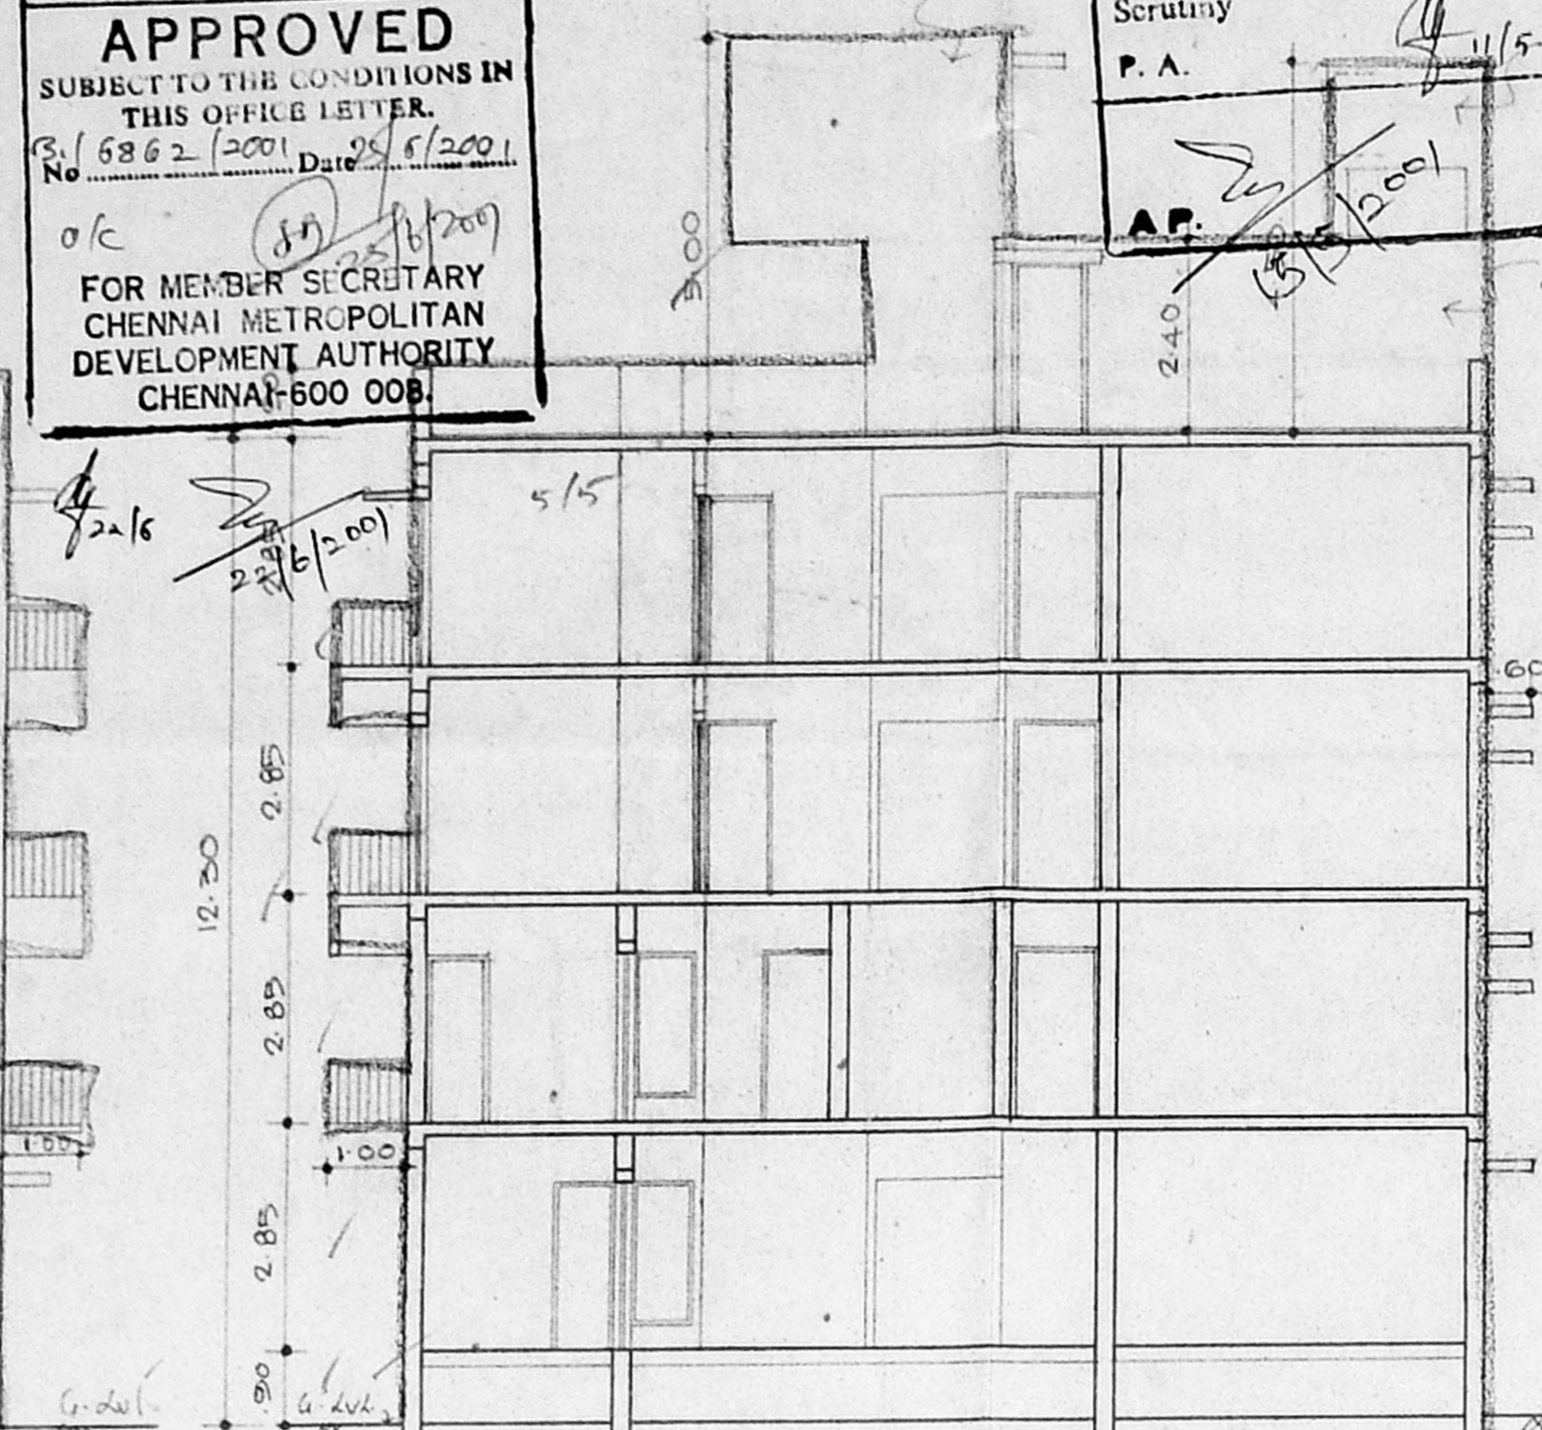


SECTION AT "AA"

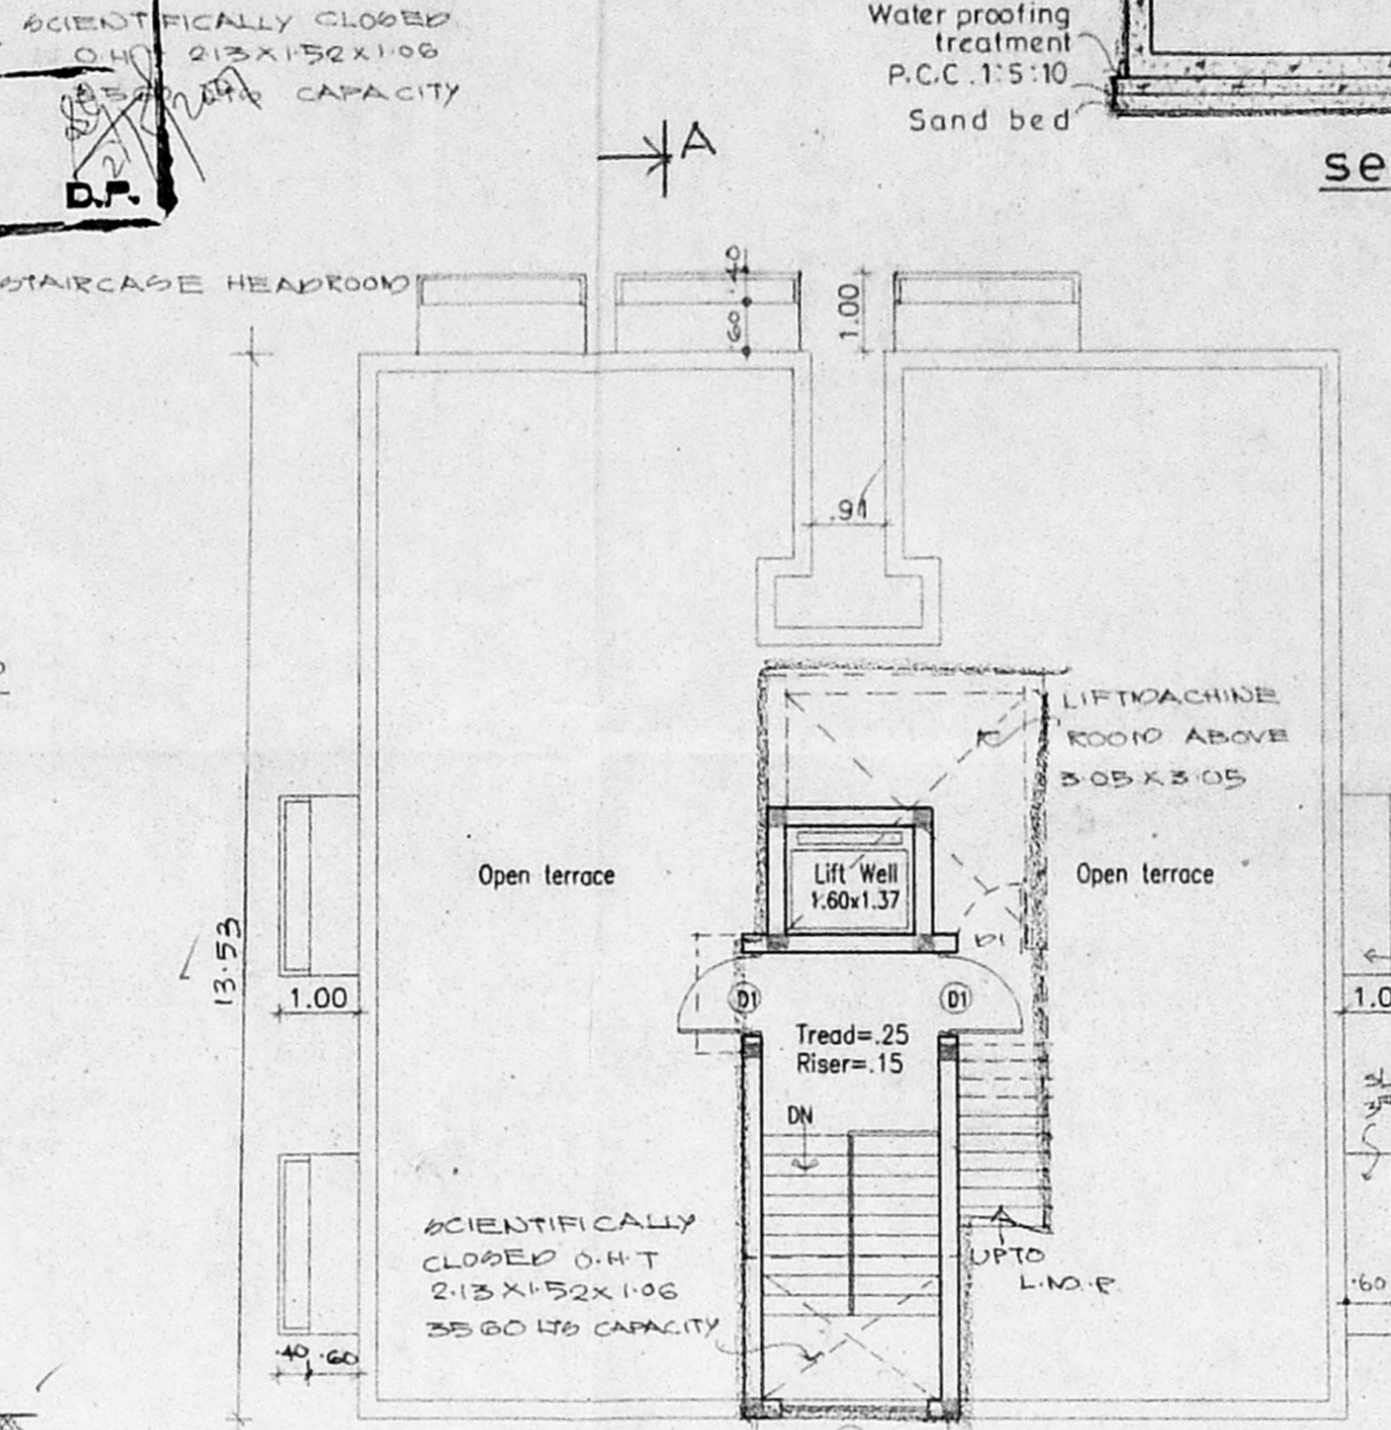


TERRACE FLOOR PLAN

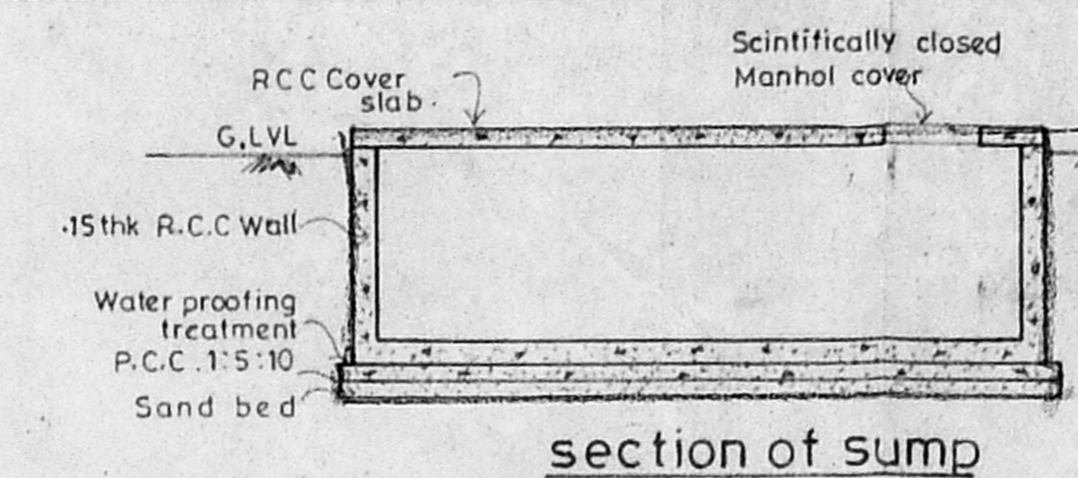


section of sump

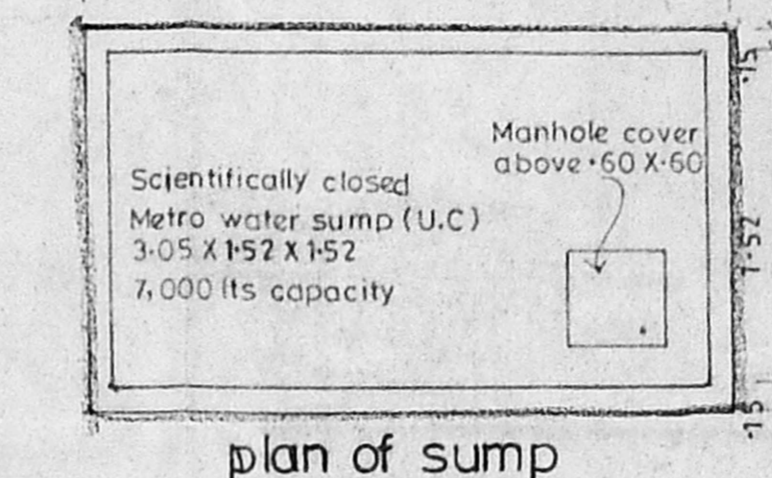

plan of sump

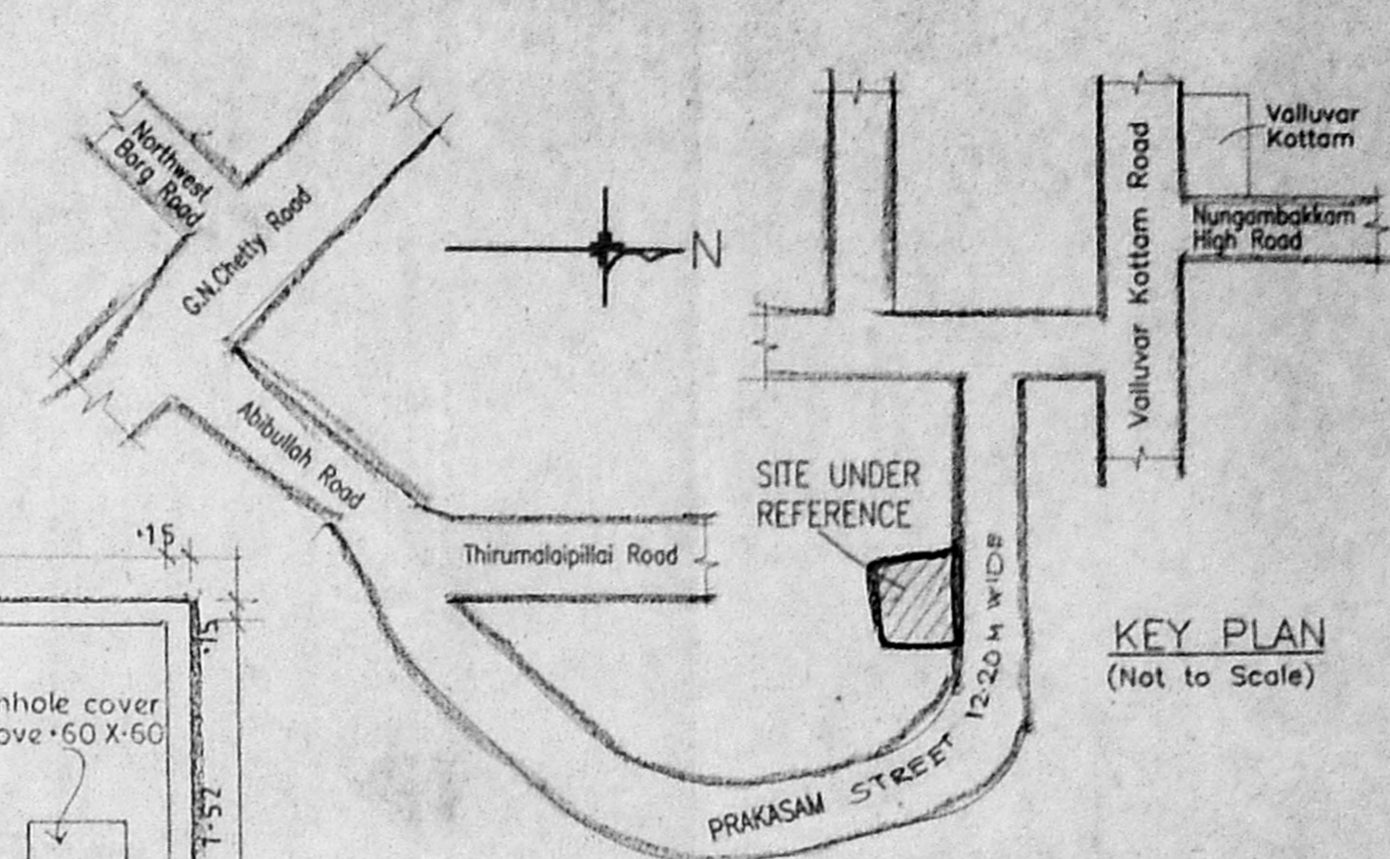

KEY PLAN (Not to Scale)

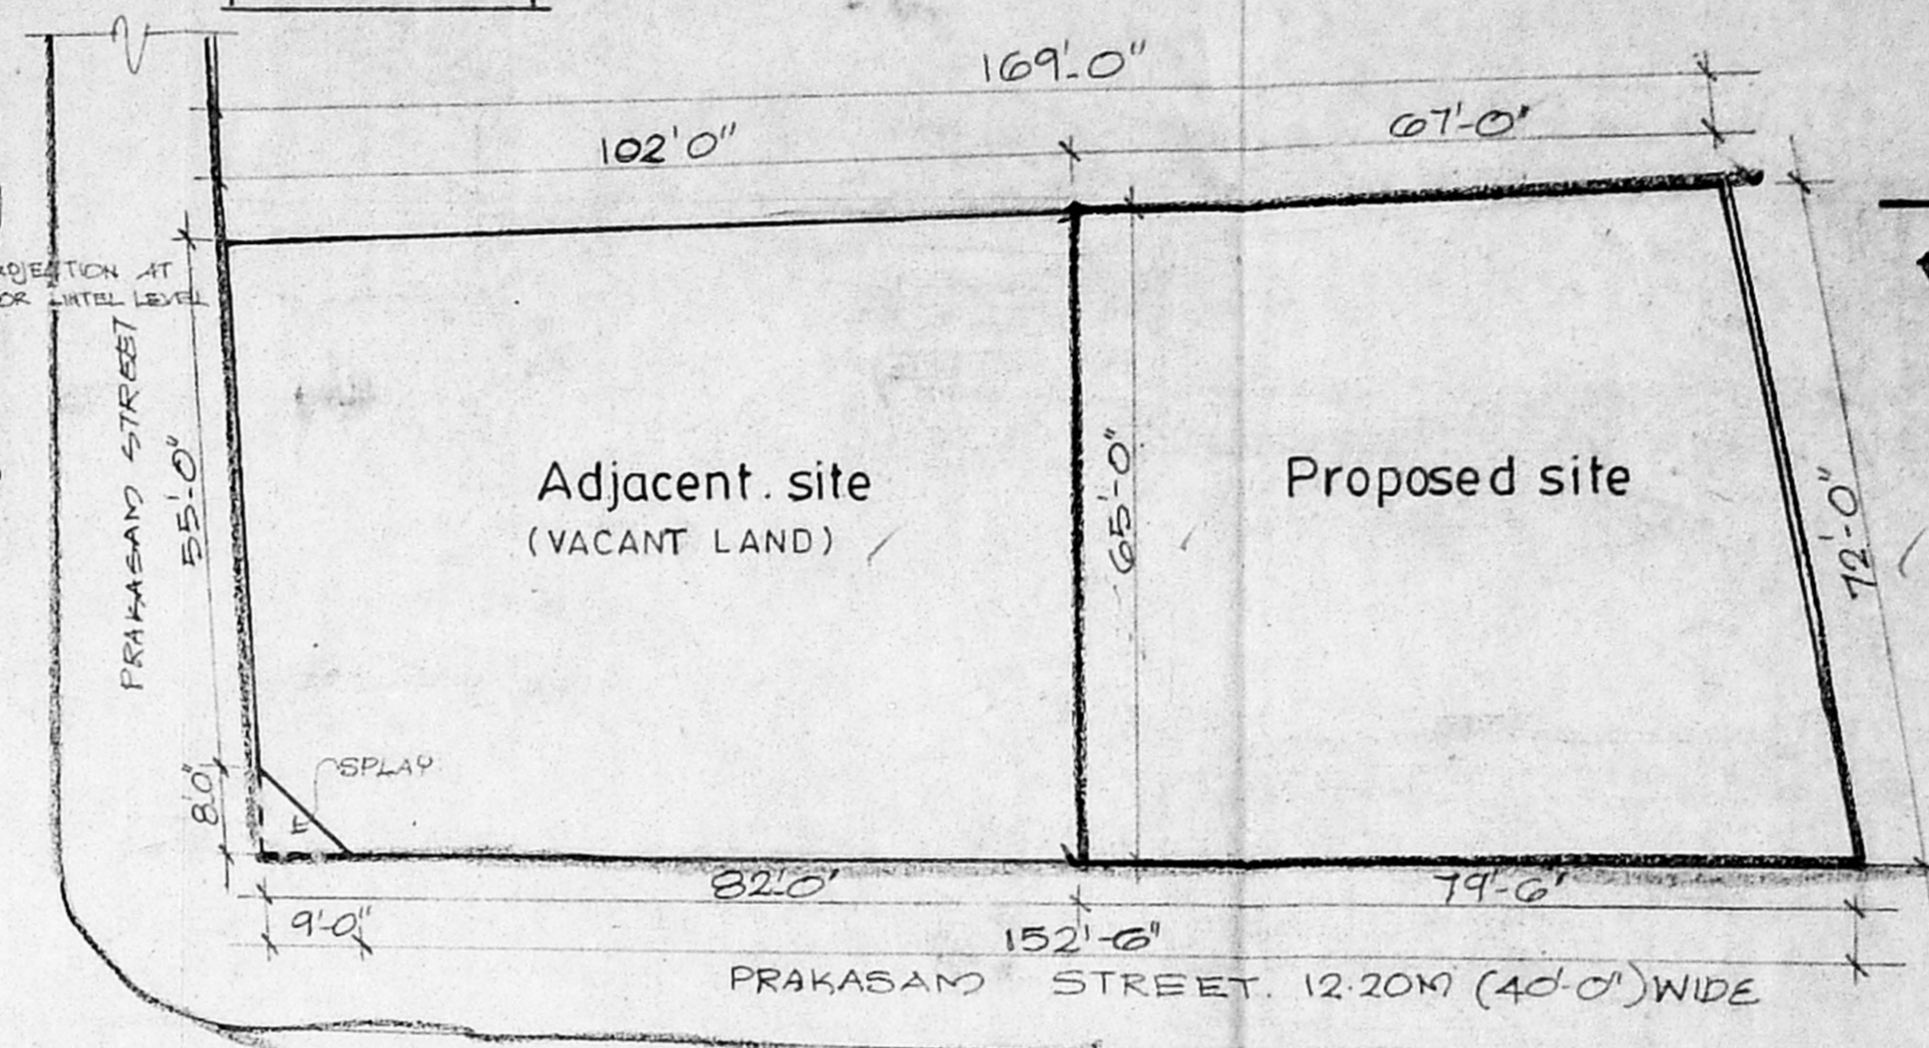

Residuary plot detail

Schedule of Joineries.

M.D.	1.22 x 2.13	Main Door
D	1.06 x 2.13	Panelled Door
D1	0.90 x 2.13	
D2	0.76 x 2.13	
FW	0.76 x 1.83	French Window
FW1	1.52 x 1.83	French Window
W	2.44 x 1.37	window
W1	1.83 x 1.37	
W2	1.22 x 1.37	
V	0.76 x 0.60	Louvered Ventilator

Area Statement.

Plot Area	- 430.572
Ground Floor Area	- 102.011
First Floor Area	- 174.791
Second Floor Area	- 174.791
Third Floor Area	- 174.791
Total Floor Area	- 686.384
F.S.I Allowed - 1.5 times	686.384
F.S.I Achieved - 1.25 times	686.384
Plot Coverage	- 38%

Specifications.

Foundation : Column footing foundation.
 Flooring : Mosaic Flooring
 Super Structure : B.W in C.M 1:5 for R.C.C 1:2:4 in Lintel Beams sunshade etc.,
 Roof R.C.C 1:2:4 : with requiring thickness
 Weathering course : Brick jelly lime conc. below the weathering tiles
 Joinery : Best Indian Country Wood
 Finishes : Exterior & interior painted with cement paint.

PROPOSED BUILDING AT
 OLD DOOR NO:7, NEW NO.24
 PRAKASAM STREET,
 T-NAGAR, CHENNAI-600 017.

T.S.NO : 8496/1
 BLOCK NO : 110
 DIVISION : T-NAGAR

All Dimensions are in Metre.
 Scale : 1:100

Colour Index

Proposed Water Line
 Boundary Sewer Line
 Road

Owners Signature.

Architects Signature.

SIVA ANANDARAJAN
 M. Arch. 23-5087
 Regd. Architect & Engg. Reg. No. 10774, 10775, 10776, 122