

OFFICE COPY


Planning Permit No C/1404/43 A-G/2001

APPROVED

SUBJECT TO THE CONDITIONS IN THIS OFFICE LETTER.

No. C2/15285/2001 Date C2-11-2001

FOR MEMBER SECRETARY CHENNAI METROPOLITAN DEVELOPMENT AUTHORITY CHENNAI-600 008.

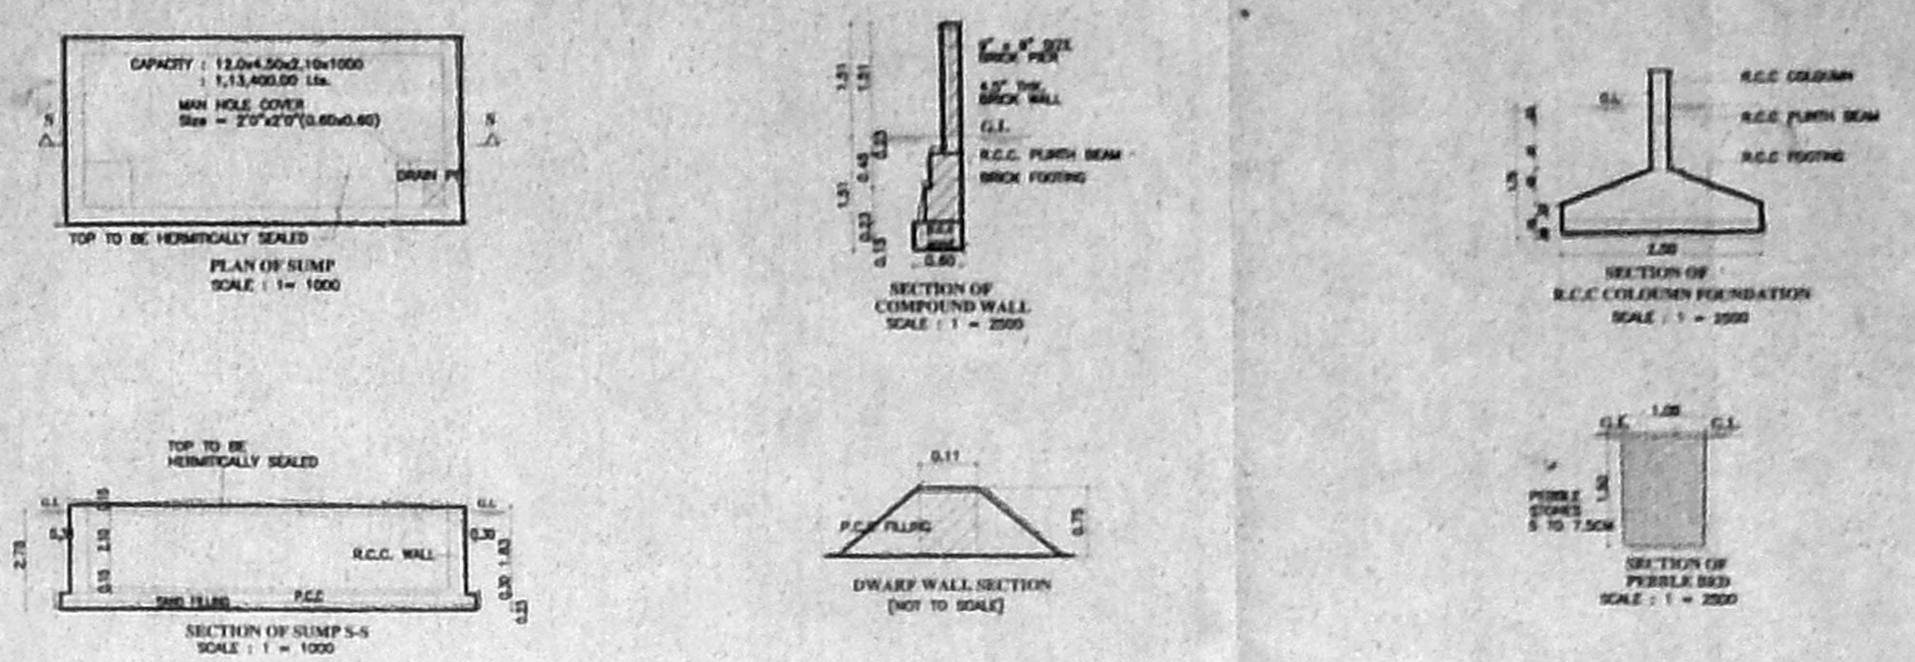

Area Statement:

Cmda C/PP No.	Sq.ft.
C. No. C2/15285/2001	4,34,445.91
Plot Area	4,34,445.91
Ground Floor	6,053.37
First Floor	1,840.98
Total Area	7,894.35
F.S.I. Achieved	1.81
Plot Coverage	14.99%
Factory Area	4,749.21
Ground Floor	626.47
First Floor	1,304.15
Admin. Area	1,214.51
Ground Floor	1,304.15
First Floor	1,214.51
Total H.P.	= 77
No. of Workers	= 150

Colour Indication:

Proposed Building

Road Access

Plot Boundary

Sewer Line

Owner's Signature: *[Signature]*

DRAGOCO INDIA LIMITED
144, SEEVARAM VILLAGE
FIRST STREET, PERUNGUDI
CHENNAI-600 096

Licensed Surveyor:

A. VENKAT. B. ARCH.,
ARCHITECT LICENSED SURVEYOR
Class I No. R.A.41
62, C.P. Ramaswamy Road
ALWARPET, CHENNAI-600 018
TEL No: 4997465.

Architect:

IRVA


Job Title:

Plans Showing The Site of the Proposed Factory Building For M/s. Dragoco India Ltd. in T.S.No. 174/6A, 6B, 6C, 6D, 181/1A, 1A, 1B, 1C, 1D, 182/1A, 1B, 182/1C, 1D, 1E, 1F, 1B, 1B, 1B, 1B, 186/1, 187/1, 188/1, 189/1A, 1B, 1C at Semmancherry, Kancherappuram Dt.

Drawing Title:

CORPORATION DRAWING
SITE PLAN

Drawn: *[Signature]* Checked: *[Signature]* Job No. 456 Sheet No. C001

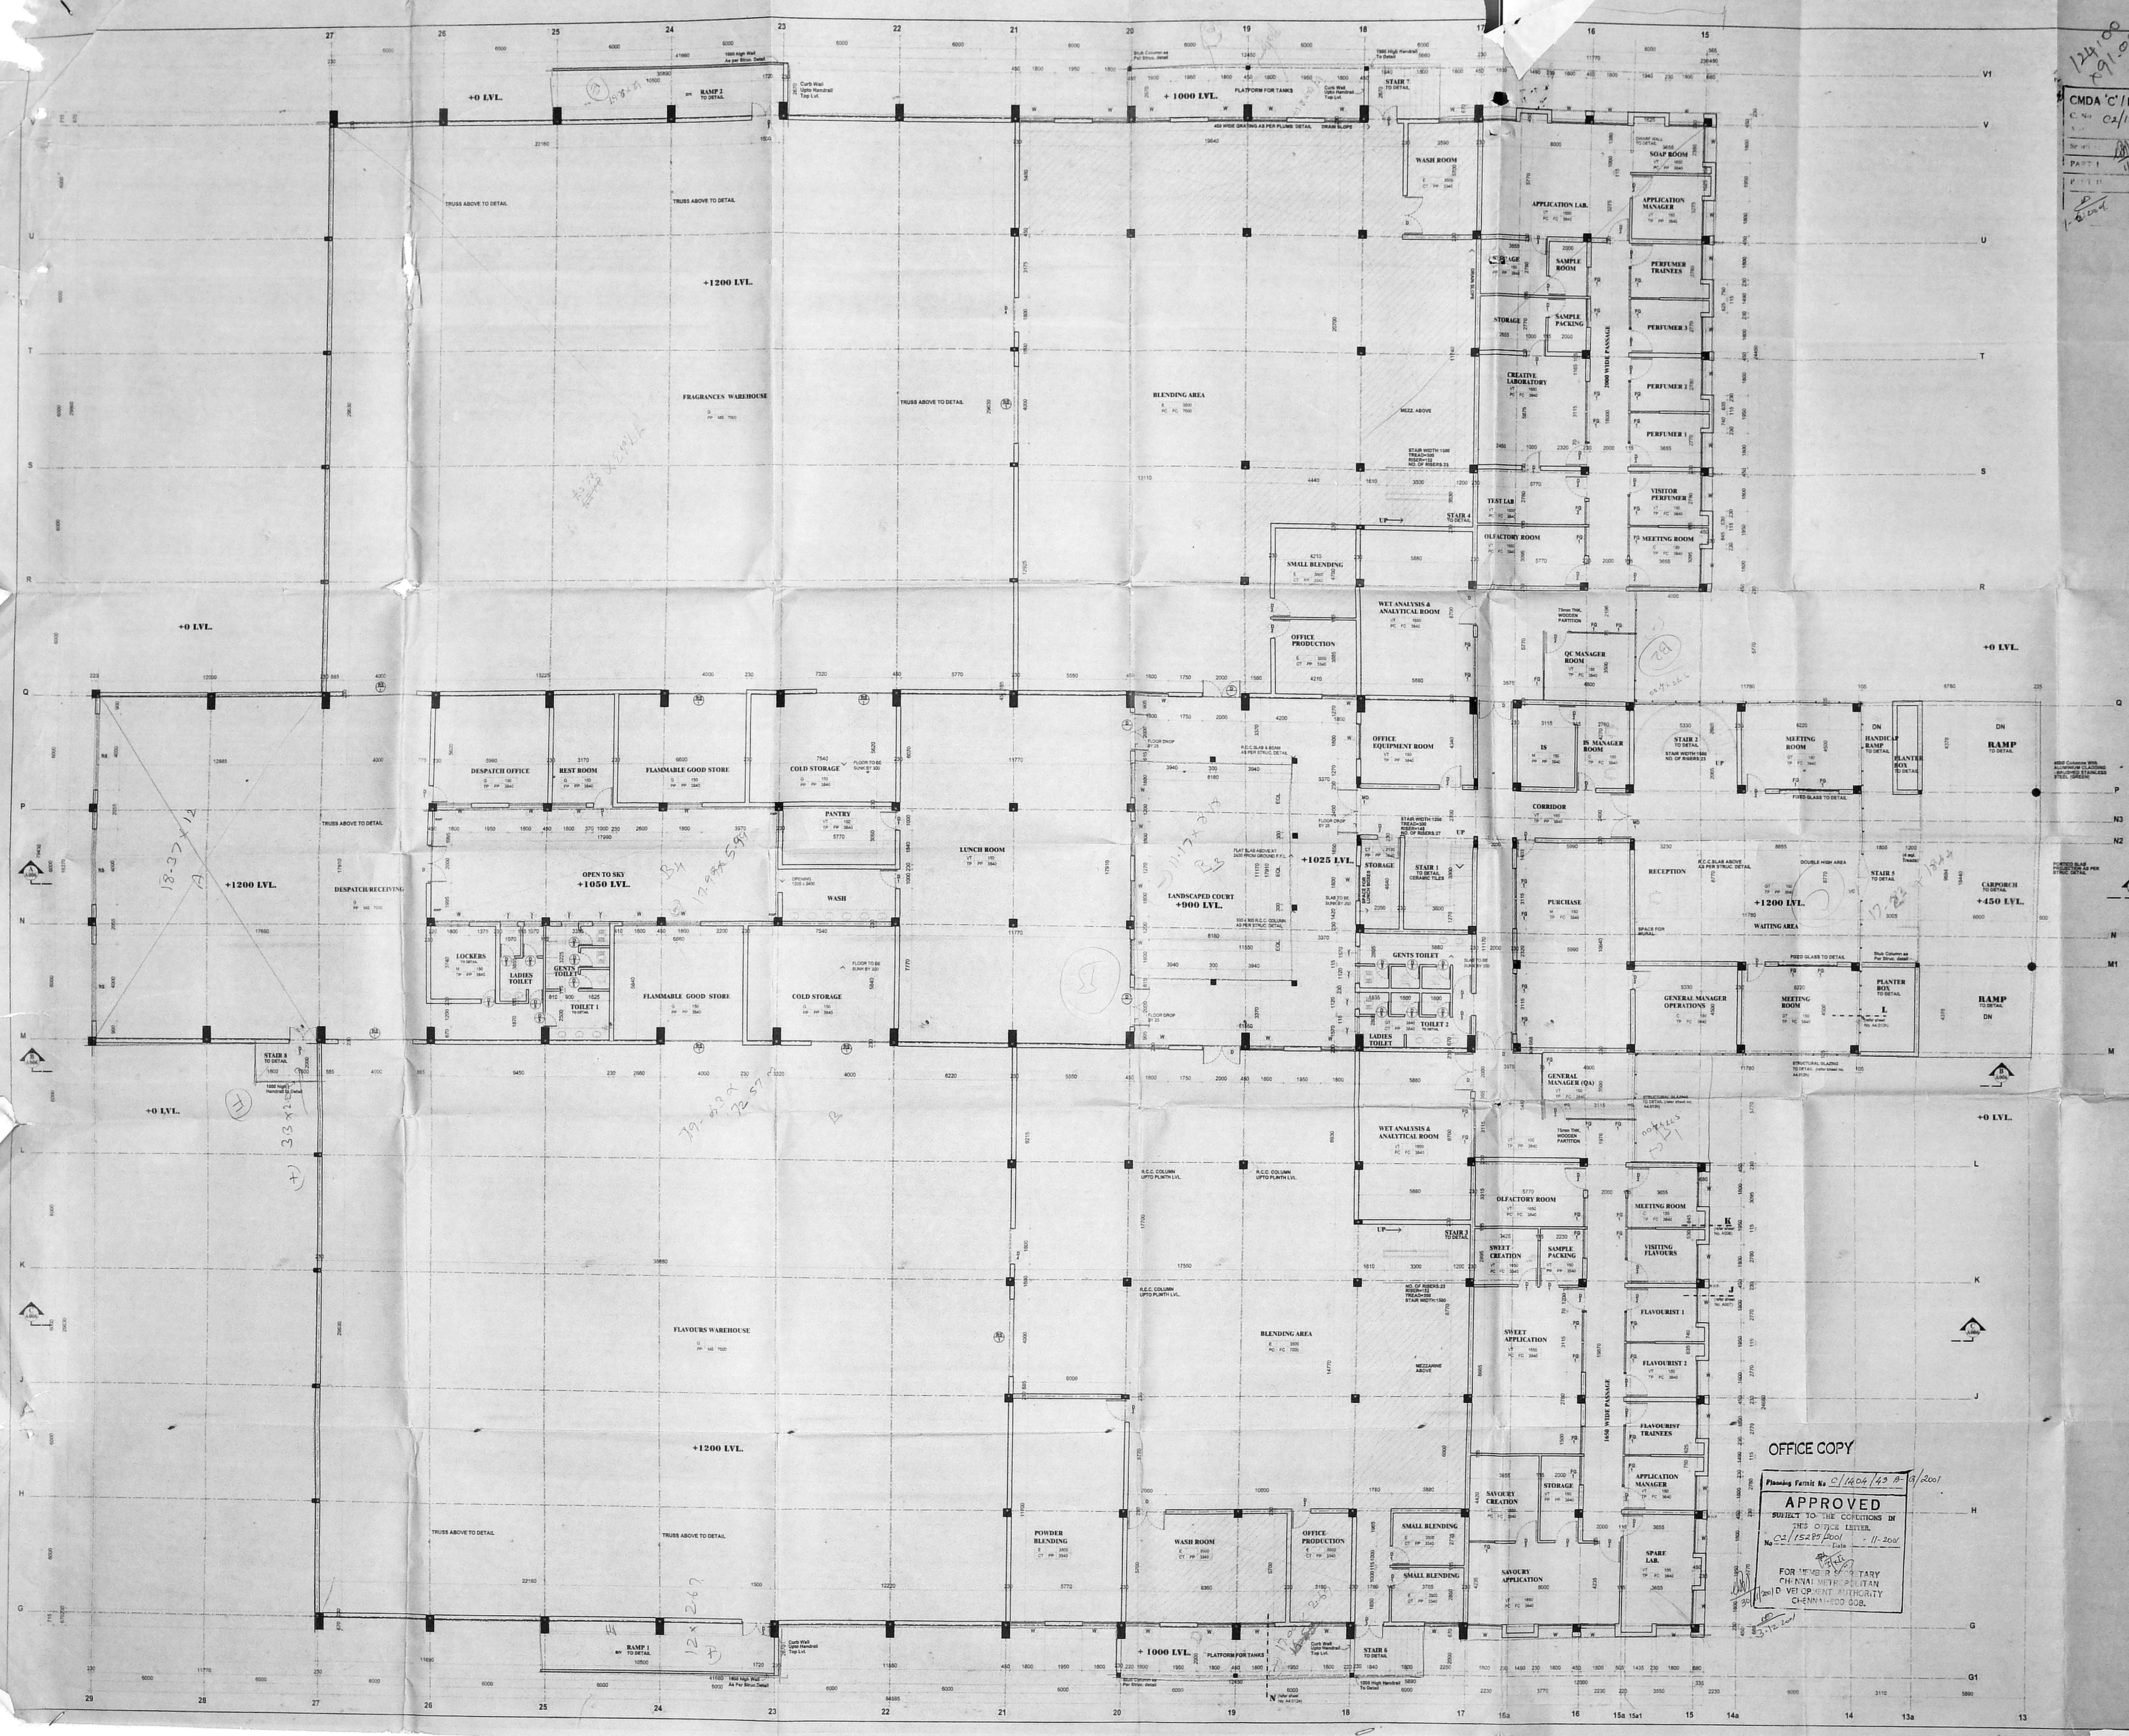


124/00
191-00

5/11

CMDA 'C' / PP No. C-102/1528/2001

PART I

TYPE	DESCRIPTION	QTY
MC	Main Door (Phosphate Glass Cover) - Chrome	4000x2000
DC	Double Door (Glass) with A.I. Frame	2000x2000
SC	Single Door (Glass) with A.I. Frame	1000x2000
AC	Aluminum Cladding	1000x2000
CC	Carpet Tiles	1000x2000
FC	Fixed Glass	1000x2000
WC	Welded Mesh	1000x2000
VC	Vertical	1000x2000
HC	Horizontal	1000x2000
PC	Paint	1000x2000

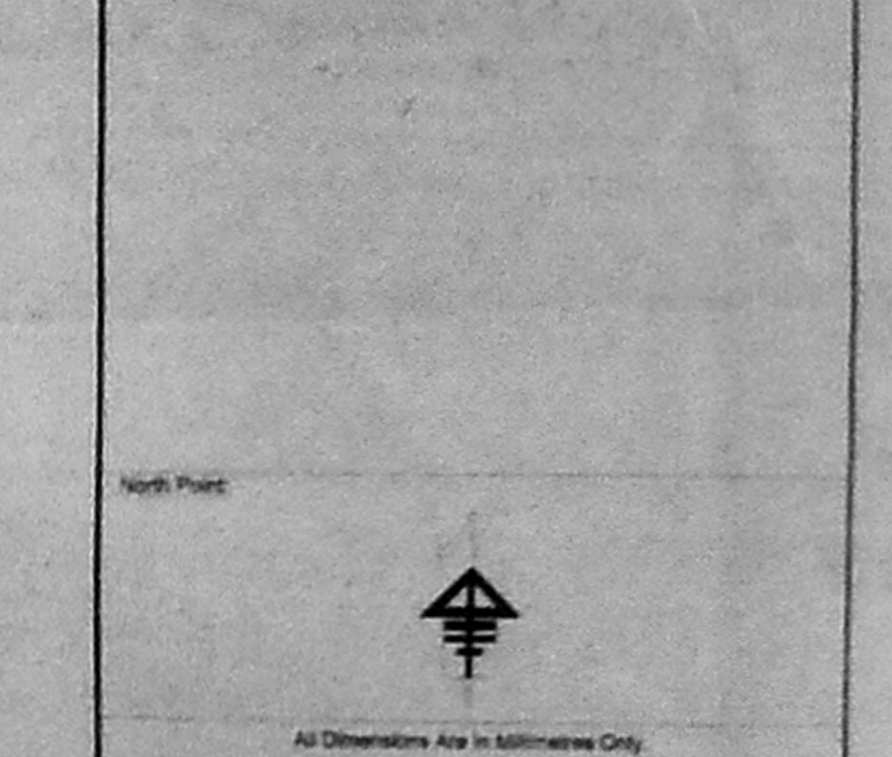

OFFICE COPY

APPROVED
SUBJECT TO THE CONDITIONS IN
THIS OFFICE LETTER
No. C2/1528/2001
Date: 11-2001

FOR MEMBER SECRETARY
CHENNAI WATER SUPPLY
& SEWERAGE AUTHORITY
CHENNAI-600 008.

Colour Indication

Proposed Building

Road Access

Plot Boundary

Sewer Line

Owner's Signature:

S. Venkatesh

DRAGOCO INDIA LIMITED
144, SEERAPUR FIRT STREET
PERUNGULLE
CHENNAI-600 098

Licensed Surveyor:

A. VENKAT. B. ARCH.
ARCHITECT LICENSED SURVEYOR
Class I No. RA-7
82-2, 1st Cross Street, 1st
ALWARPET, CHENNAI-600 018
TEL: 0 - 397465.

Plan Showing The Ground Floor of the Proposed Factory
Building For M/s. Dragoco India Ltd. in T.S.No. 174/A, 18/A, 19/A, 20/A, 100/A.

CORPORATION DRAWING
GROUND FLOOR PLAN

Scale: 1/400

Sheet No: 456 C002

124/91/00
CORPORATION DRAWING
 No. 1000/2001
 C. No. C-2/15283/2001
 Section I
 Part I
 T II
 A.P. D.P.



All Dimensions Are in Millimetres Only

Colour Indication

Proposed Building

Road Access

Plot Boundary

Sewer Line

Owner's Signature

[Signature]

14, SEEVARAM STREET I
 PERUNGUDI
 CHENNAI-600 096

Licensed Surveyor

A. VENKAT. B. ARCH.
 ARCHITECT LICENSED SURVEYOR
 Class I No. R.A. 1
 62, C.P. Ramaswamy Road
 ALMARKET, CHENNAI-600 018
 TEL. 6 687944

Architect

IVS

Job Title


Plan Showing The Terrace Floor of the Proposed Factory
 Building For M/s. Durgas India Ltd. In T.S. Nos.
 174/A, 180/A, 181/A, 182/A, 183/A, 184/A, 185/A, 186/A, 187/A, 188/A, 189/A, 190/A, 191/A, 192/A, 193/A, 194/A, 195/A, 196/A, 197/A, 198/A, 199/A, 200/A

Drawing Title

CORPORATION DRAWING
 TERRACE FLOOR PLAN


Drawn: A.S. Checked: S.B. Job No. Sheet No.

Date: 06.02.2001 Scale: 1:100 **456 C004**

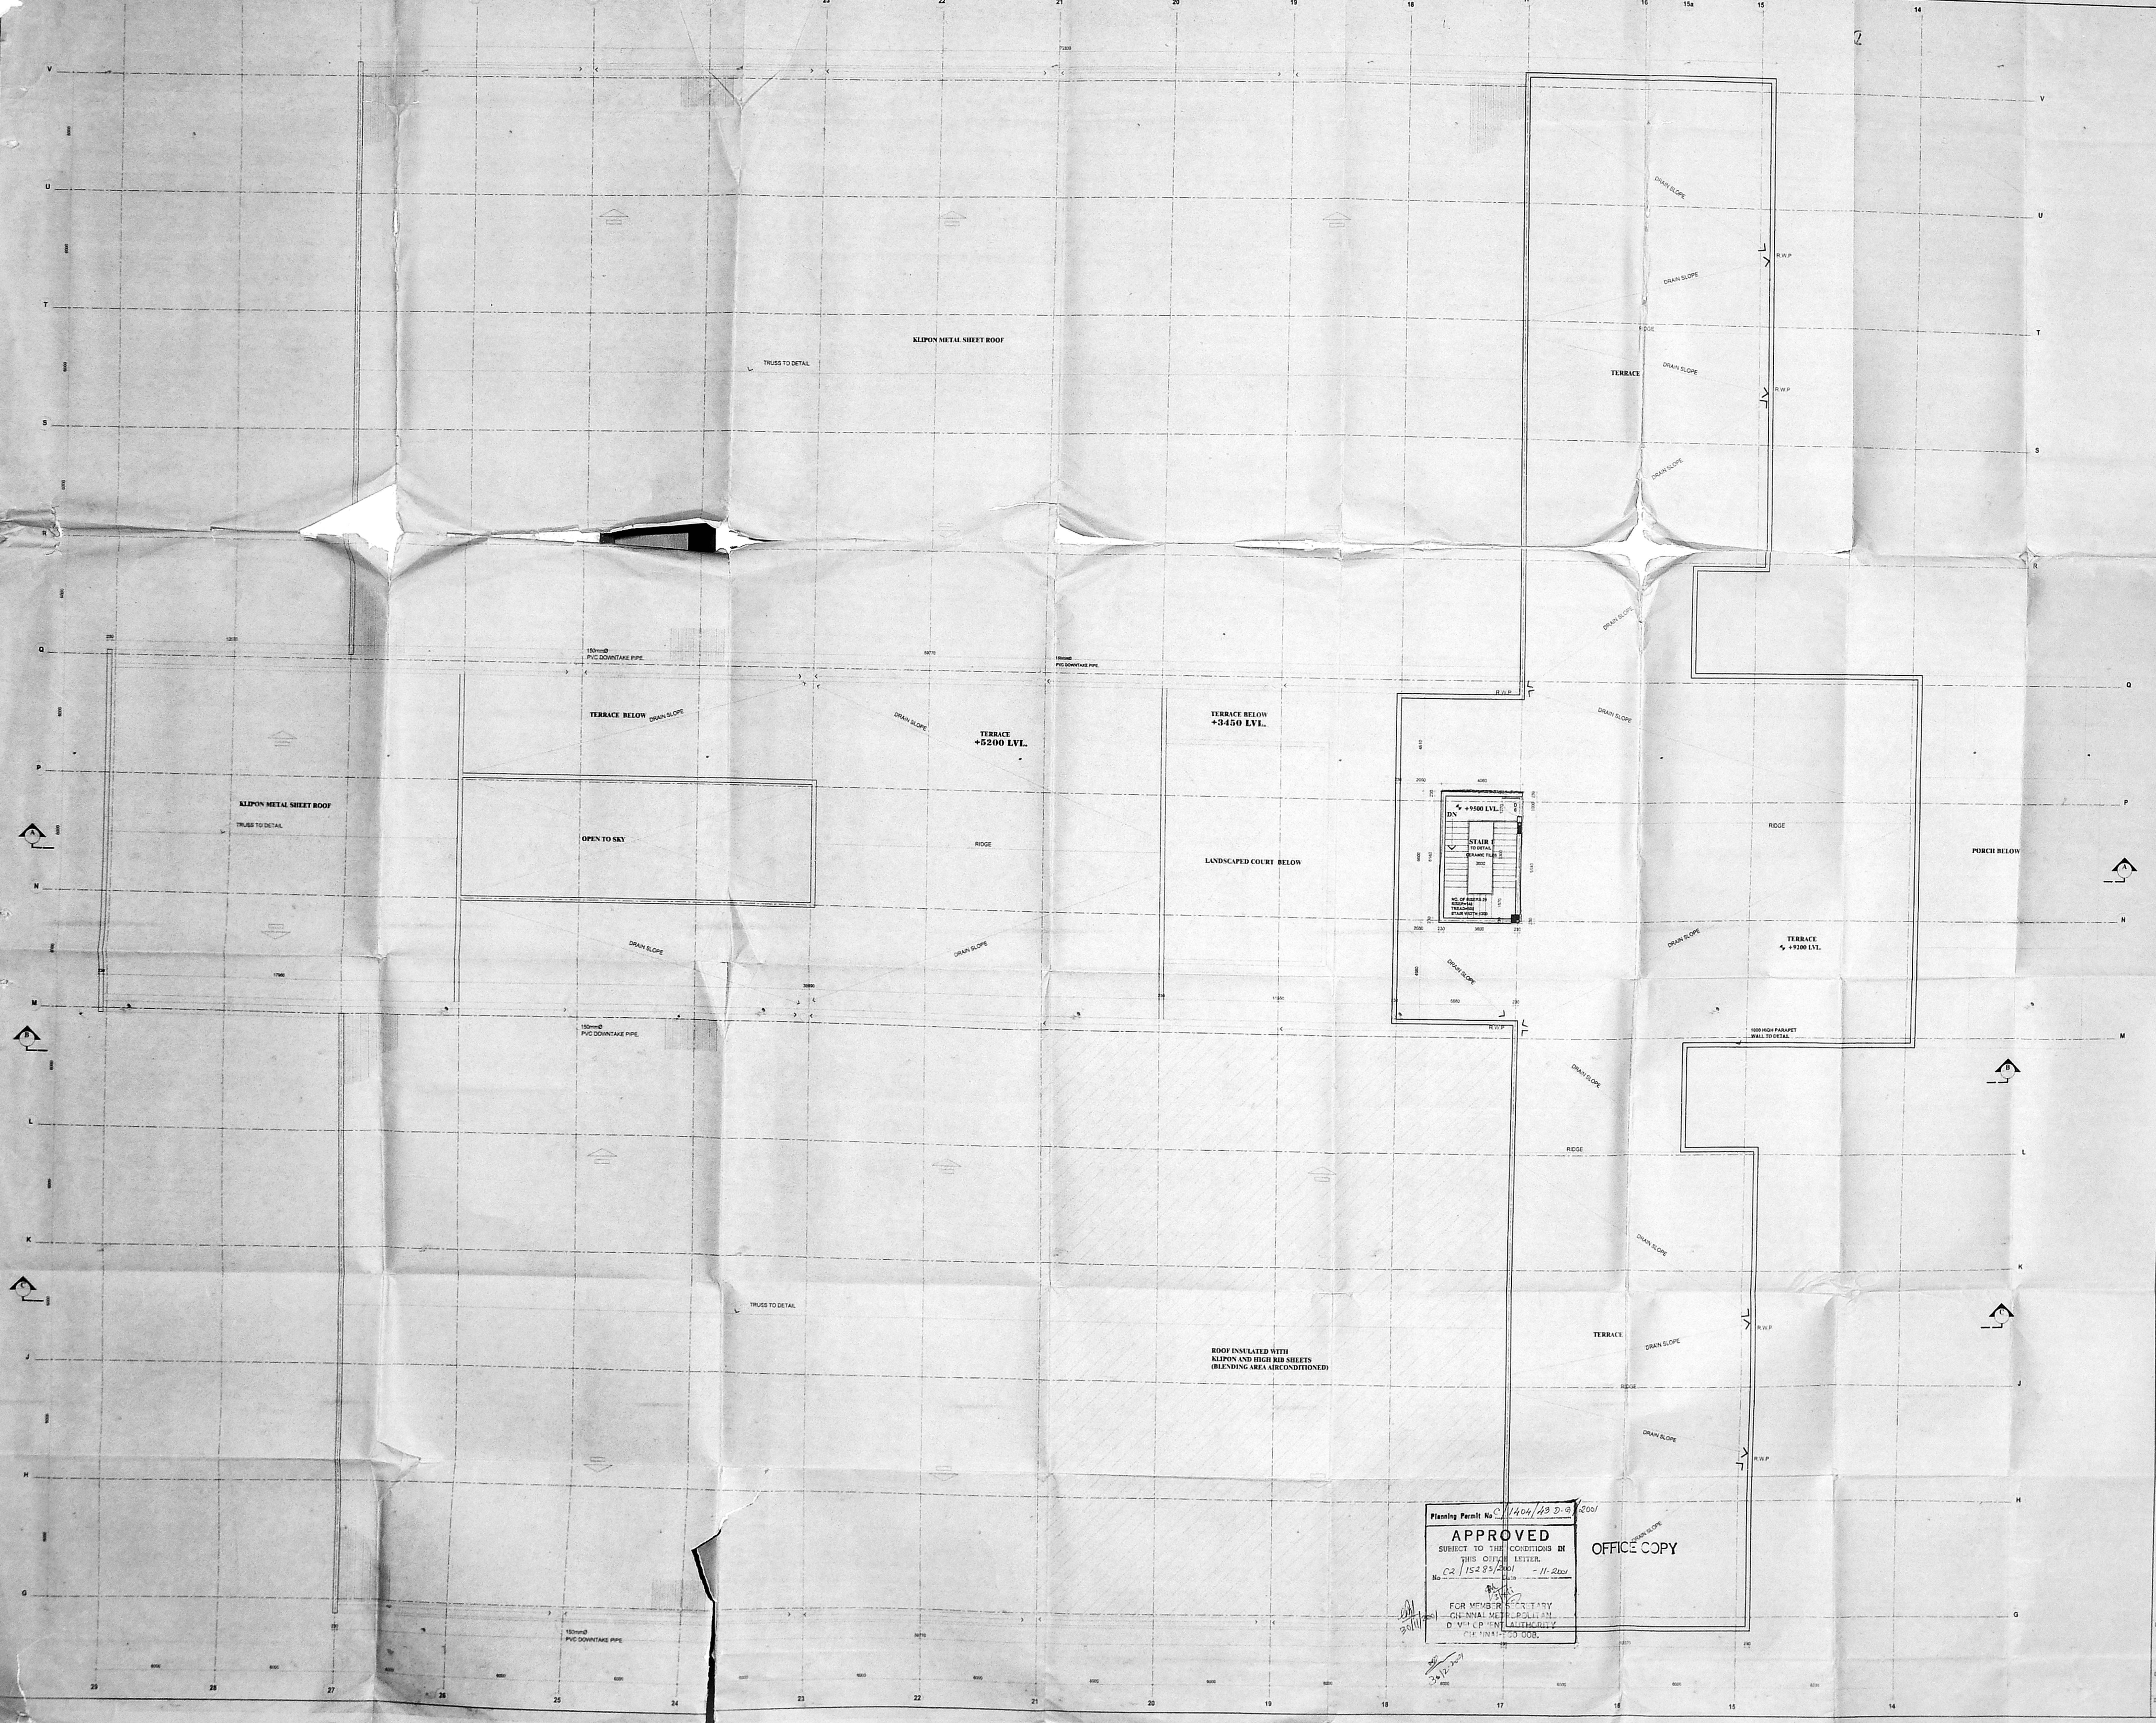


Planning Permit No. C/1404/23 D. 3/2001
APPROVED
 SUBJECT TO THE CONDITIONS IN THIS CITY LETTER.
 No. C-2/15283/2001
 FOR MEMBER SECRETARY
 CHENNAI METROPOLITAN
 CORPORATION
 OFFICE COPY

14 15 16 17 18 19 20 21 22 23 24 25 26 27 28 29

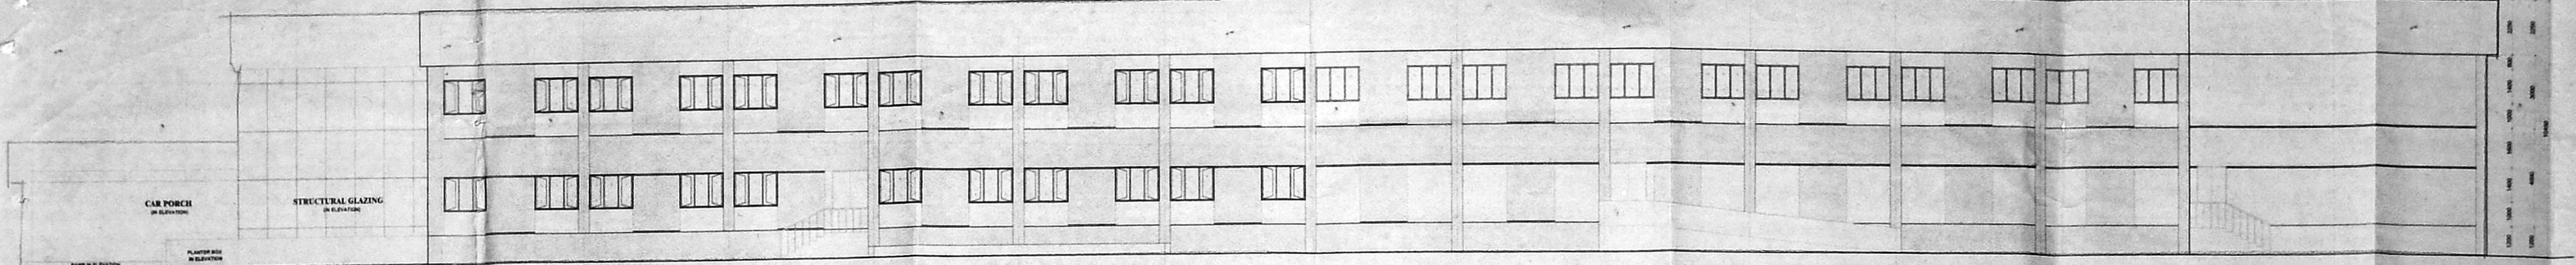


NORTH SIDE ELEVATION


G H J K L M N O P Q R S T U V

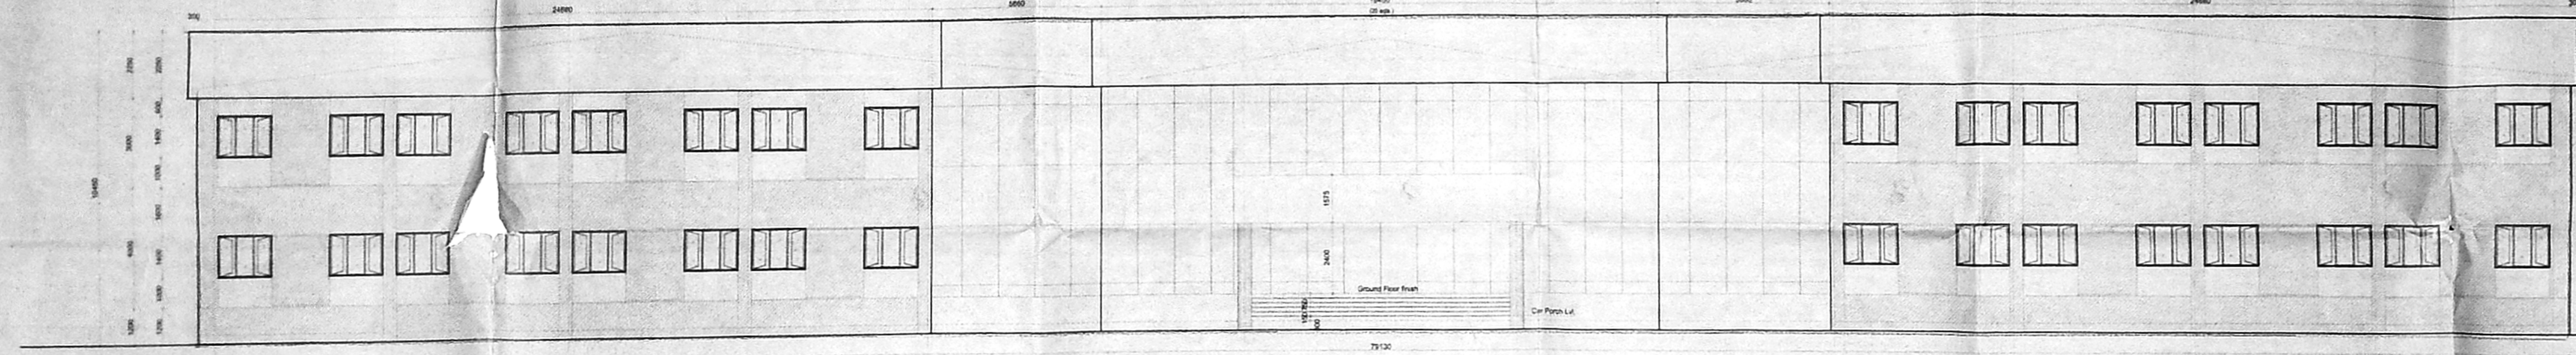


EAST (FRONT) SIDE ELEVATION

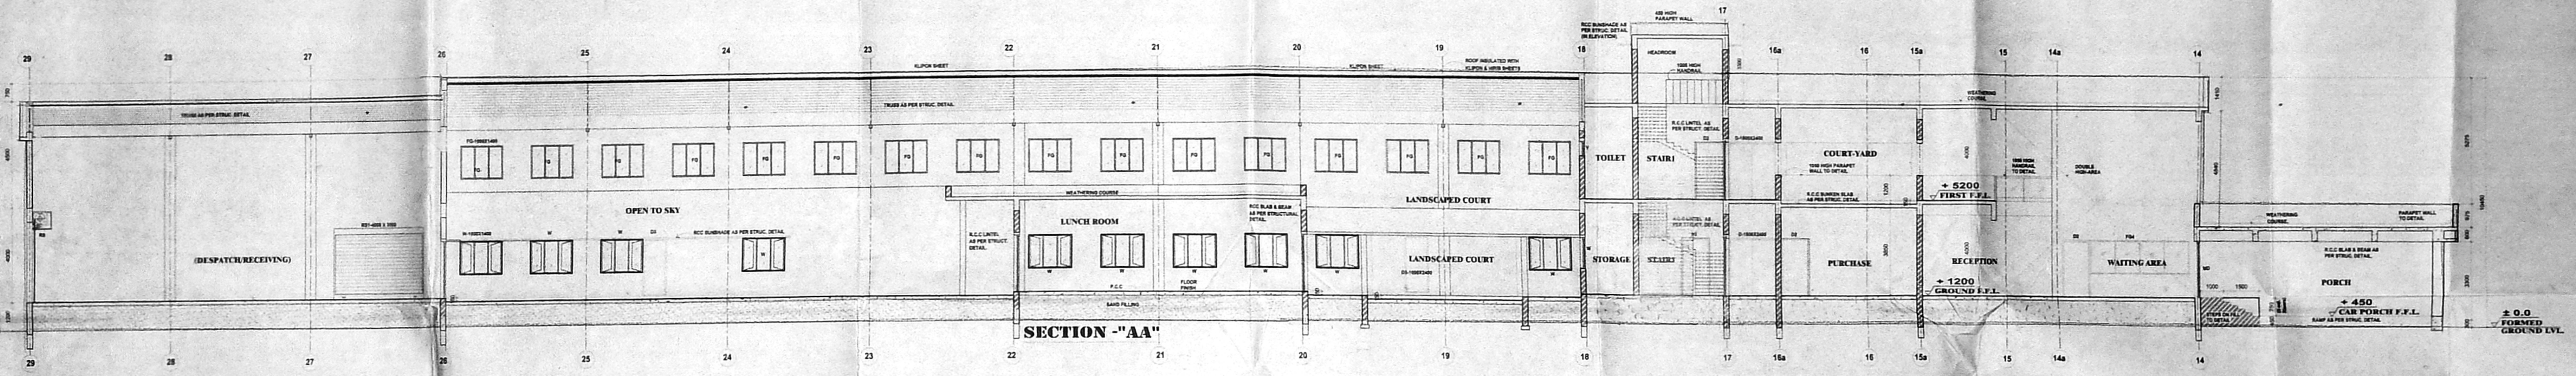

SECTION -AA-

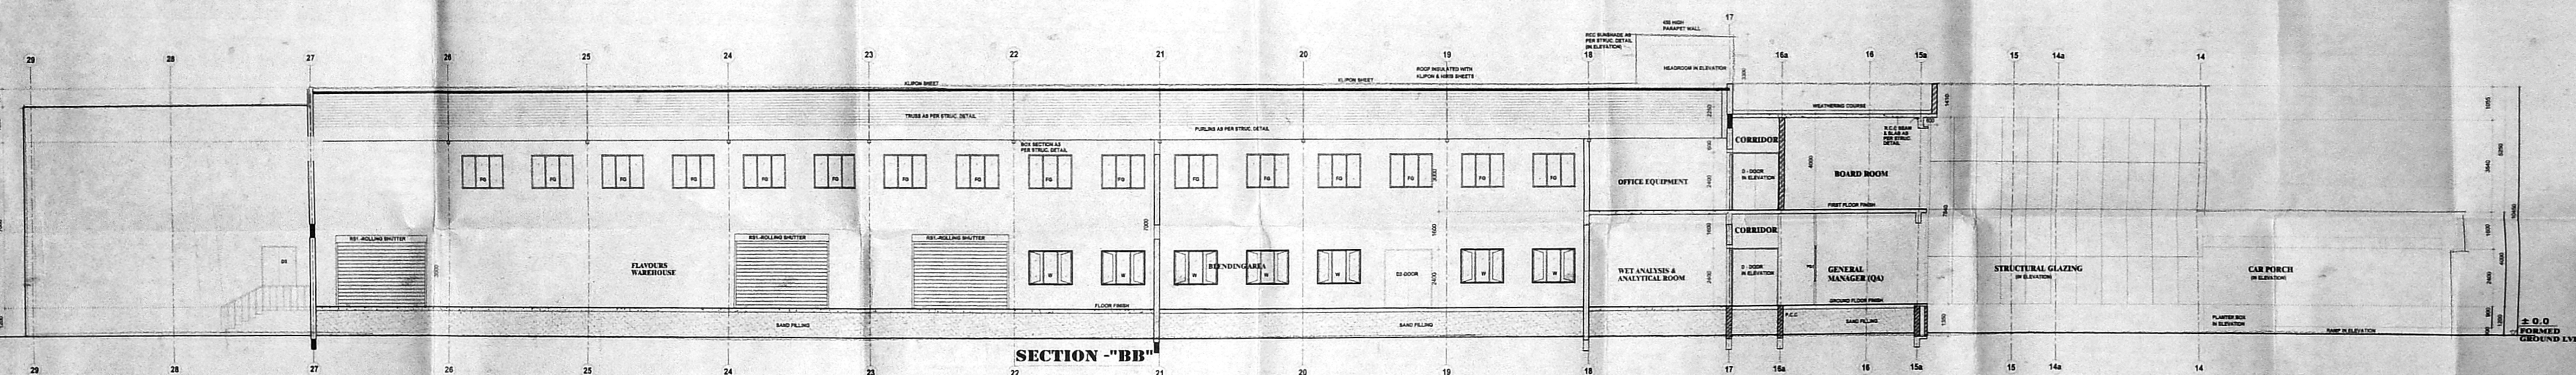

SECTION -BB-

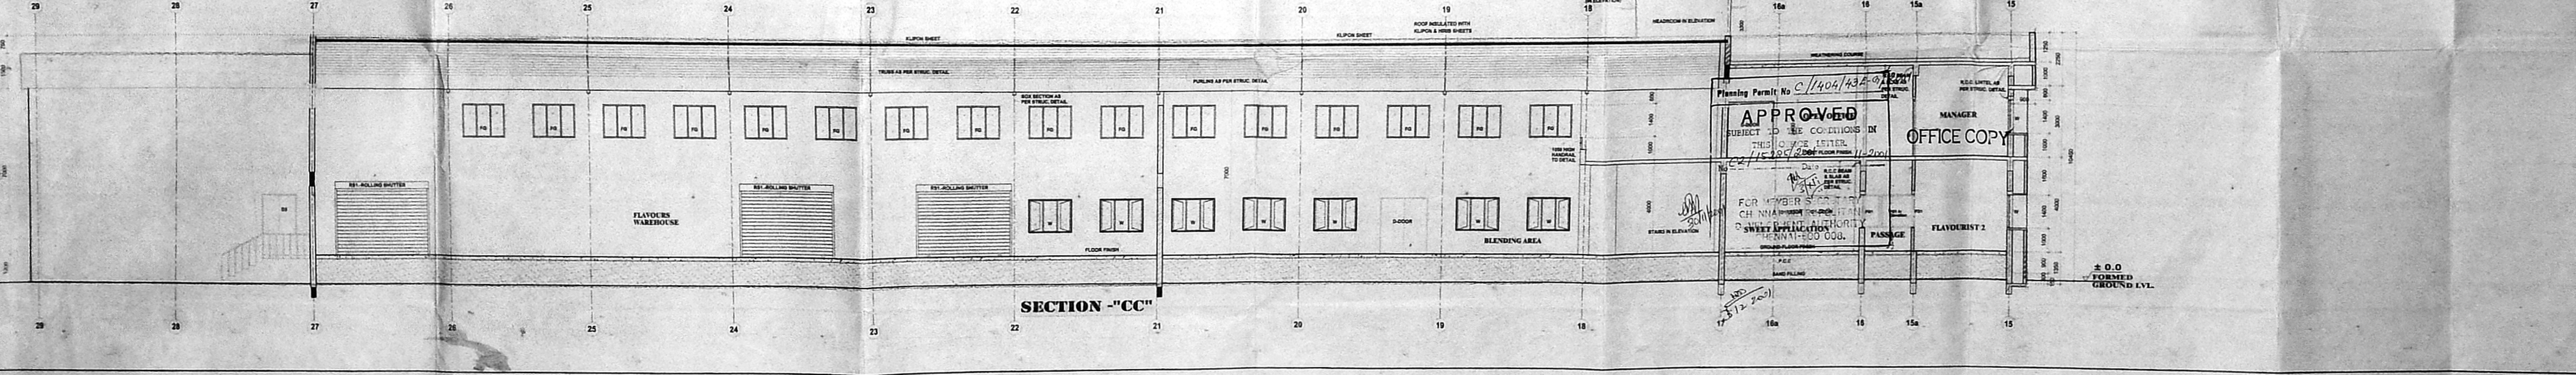

SECTION -CC-

Planning Permit No. C/1904/432/01
APPROVED
 SUBJECT TO THE CONDITIONS IN
 THIS COVER LETTER
 FOR WORKERS SECURITY
 CH. N. RAMANATHAN
 SWEETENING FACTORY
 HENNATHOOGU
 12/12/2001

Colour Indication
 Proposed Building
 Road Access
 Plot Boundary
 Sewer Line
 Owner's Signature:

[Signature]
DRAGOCO INDIA LIMITED
 14, SEETHARAM STREET
 PERUNGUDE
 CHENNAI-600 096

Licensed Surveyor:
A. VENKAT. B. ARCH.
 ARCHITECT LICENSED SURVEYOR
 Class I No. RA-41
 62, C.P. Ramaswamy Road
 ALWARPET, CHENNAI-600 016,
 TEL. No. 4997465.

Plan Showing The Sections of the Proposed Factory
 Building For M/s. Dragoco India Ltd. in T.S.No.
 174AA, AB, AC, AD, 181/1A, 2A, 3B, 2C, 2D, 182/1A, 1B,
 182/1C, 1D, 1E, 1F, 2B, 1, 2B, 2B3, 186/1, 2, 187/1, 188/1,
 182/1C, 1D, 1E, 1F, 2B, 1, 2B, 2B3, 186/1, 2, 187/1, 188/1, 2A,
 190/1A, 1B, 1C at Semmancheri, Kancheepuram Dt.


CORPORATION DRAWING
 Section - AA, BB & CC and Elevations
 Date: 06.02.2001 Scale: 1:100 Sheet No. 456 C005

TYPE	DESCRIPTION	SIZE
1300x2400		
800x2200		
1800x1400		
3000x850		
1800x850		
1200x850		
3000x2400		


CMDA 'C' / PP No. 1
C. No. C2/15285/2001
 Asst. _____
 Scrutiny: *[Signature]*
PART I 31/7/2001
PART II
 A.P. _____ D.P. _____

Planning Permit No. C/140A/43 F-G/2001
APPROVED
 SUBJECT TO THE CONDITIONS
 OF HIS OFFICE LETTER.
 No. C2/15285/2001 -11-2001
 FOR MEMBER SECRETARY
 CHENNAI METROPOLITAN
 DEVELOPMENT AUTHORITY
 CHENNAI - 600 008.

OFFICE COPY

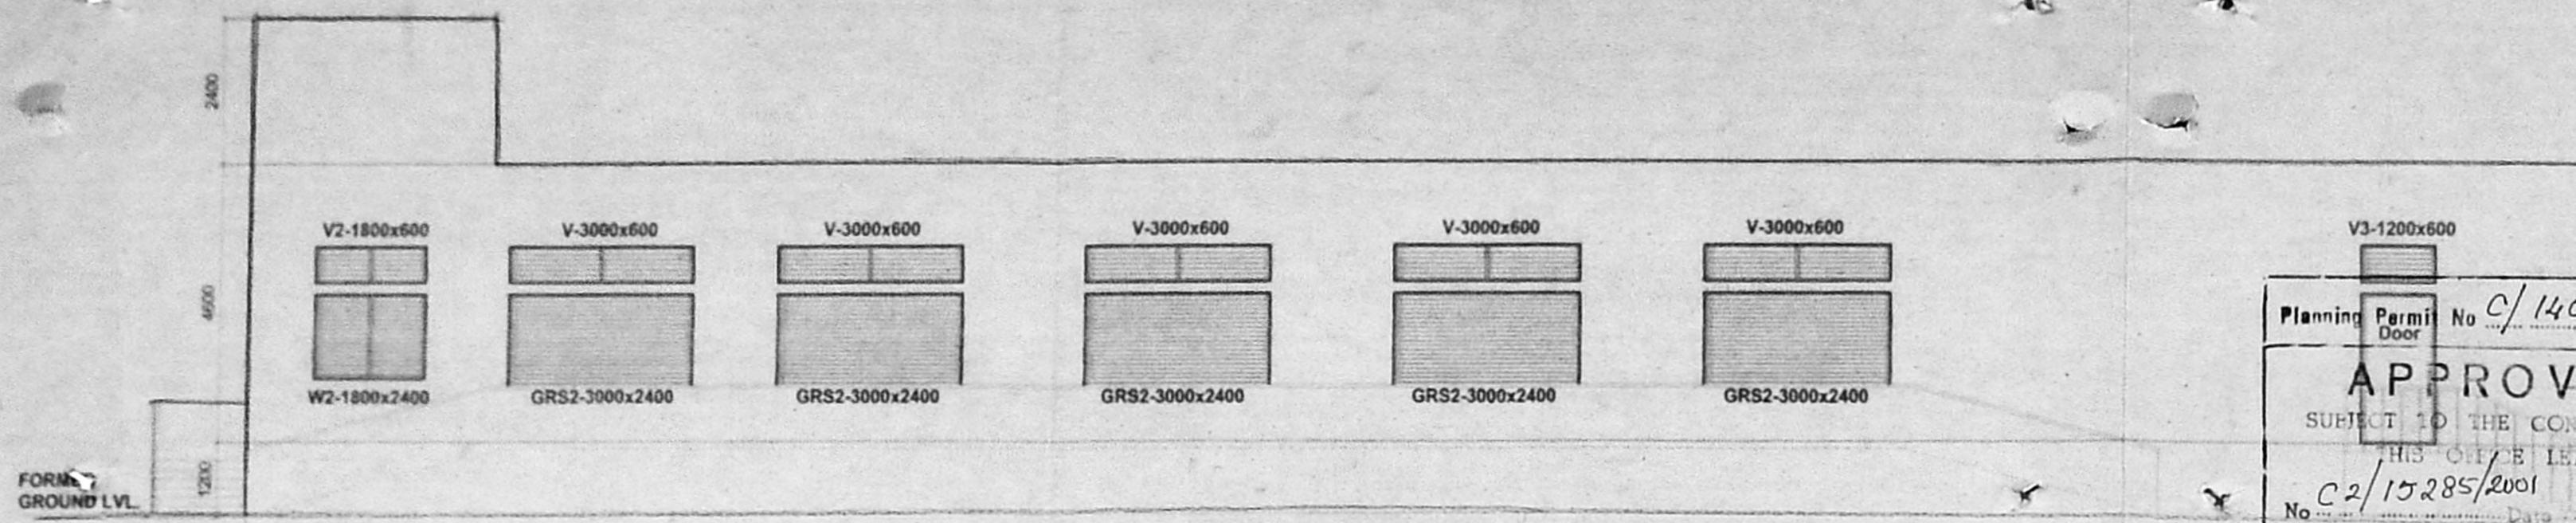

ELEVATION

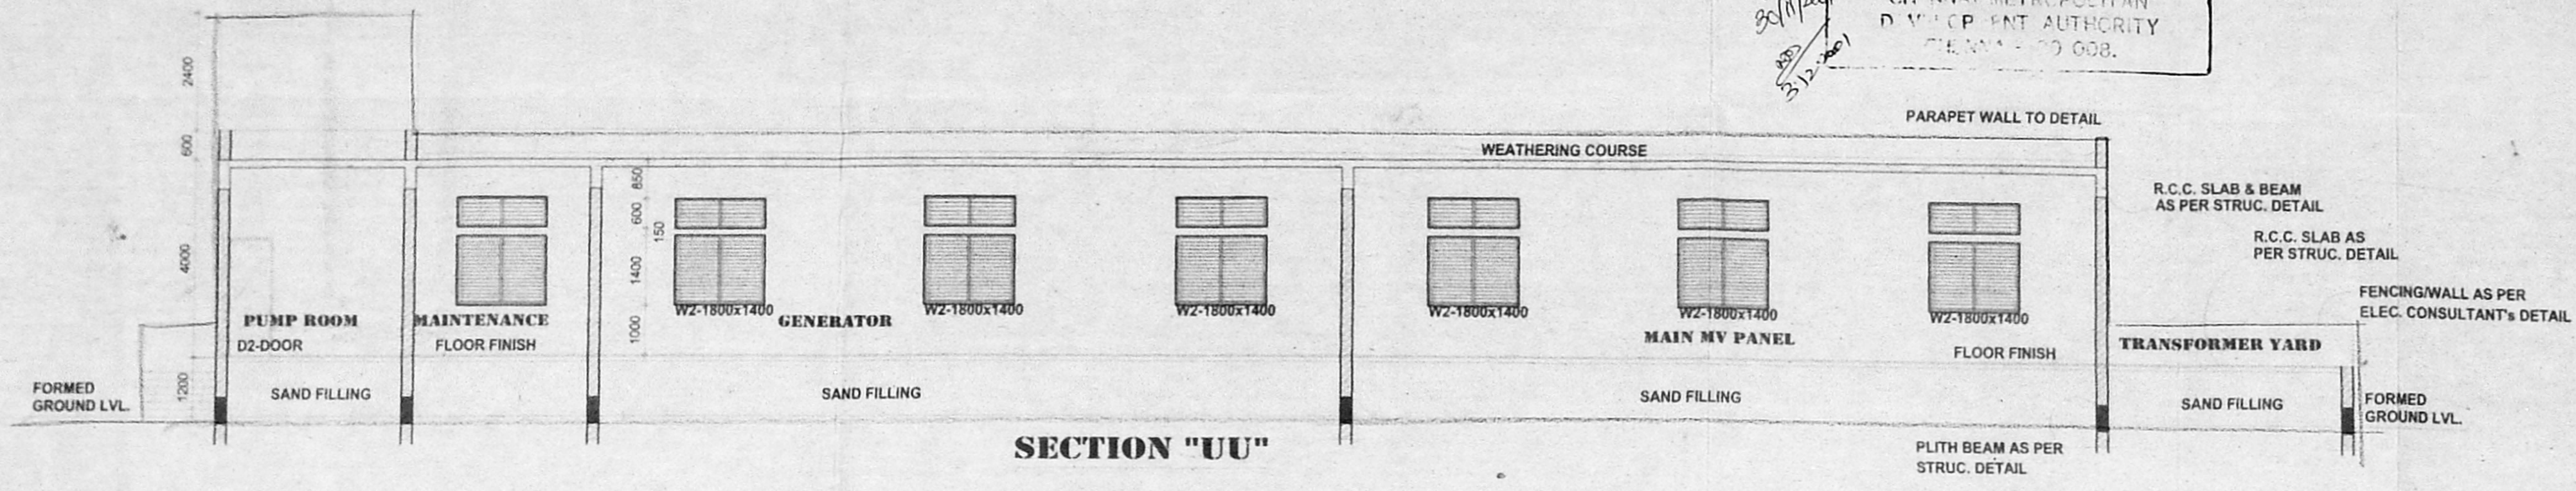


SECTION "UU"

North Point

 All Dimensions Are in Millimetres Only.

Colour Indication:
 Proposed Building
 Road Access
 Plot Boundary
 Sewer Line
 Owner's Signature: _____

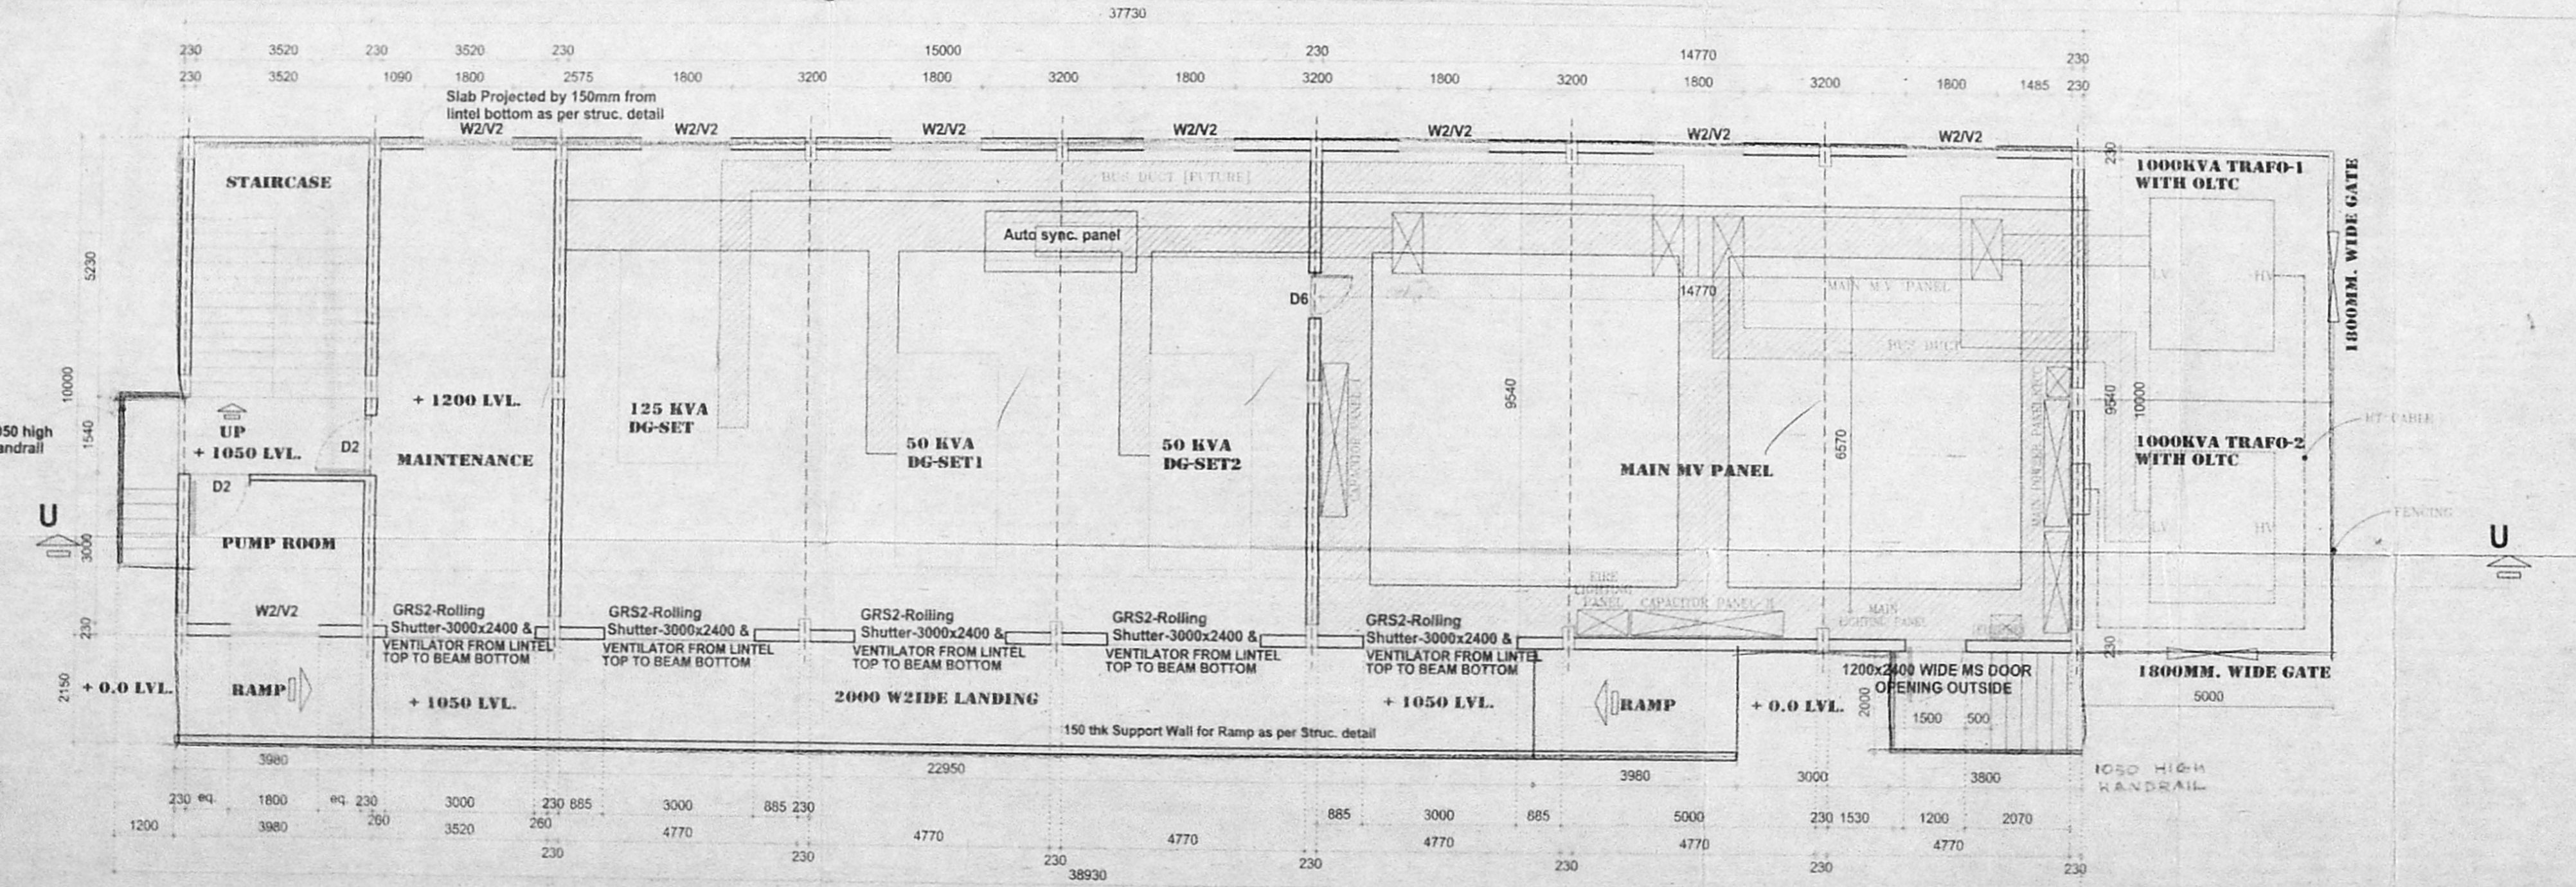

SUBSTATION - PLAN

DRAGOCO INDIA LIMITED
[Signature]
K. RAMACHANDRAN
 Vice President - Operations


Licensed Surveyor:
A. VENKAT, B. ARCH.,
 ARCHITECT LICENSED SURVEYOR
 Class I No. R.A. 11
 62, C.P. Ramaswamy Road
 ALWARPET, CHENNAI-600 018.
 TEL No. 4997465.

Architects:
nataraj & venkat associates
nva
 5/1000 CENTRAL GOVERNMENT ROAD
 ALWARPET, CHENNAI - 600 020

Job Title:
Plan Showing The Substation of the Proposed Factory Building For M/s. Dragoco India Ltd., in T.S.Nos. 174/6A,6B,6C,6D, 181/1A,2A,2B,2C,2D, 182/1A,1B, 182/1C,1D,1E,1F,2B1,2B2,2B3, 186/1,2, 187/1, 188/1, 182/1C,1D,1E,1F,2B1,2B2,2B3, 186/1,2, 187/1, 188/1,2A, 190/1A,1B,1C at Semmancheri, Kanchipuram Dt.

Drawing Title:
CORPORATION DRAWING
 SITE PLAN



Drawn: _____ Checked: _____ Job No.: _____ Sheet No.: _____
 V.s. SB
 Date: _____ Scale: **456 C006**
 07.06.2001 1 = 100

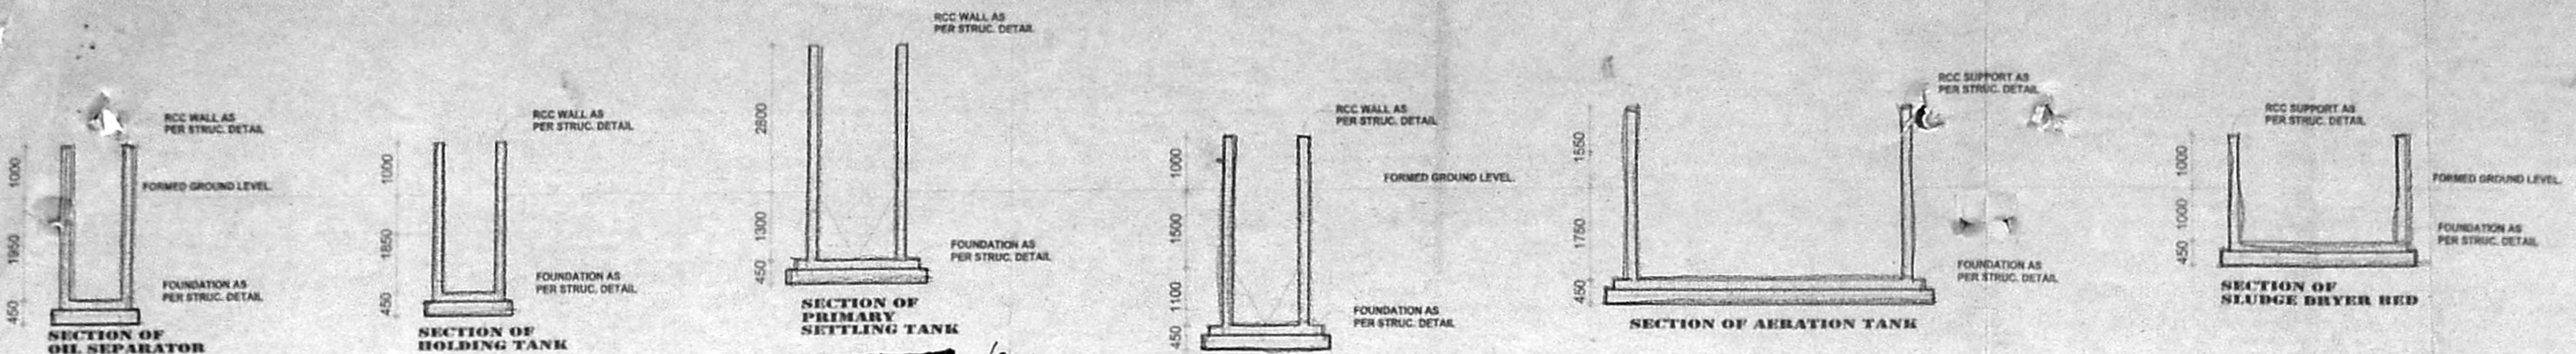

Planning Permit No. C/1404/43 G-1/2001
APPROVED
 SUBJECT TO THE CONDITIONS IN THIS OFFICE LETTER.
 No. C2/15285/2001 - 11-2001
 Date: 3/12/2001
 FOR MEMBER SECRETARY
 CH. NNAI METROPOLITAN
 DEVELOPMENT AUTHORITY
 CHENNAI - 600 008.

OFFICE COPY

CMDA 'C' / PP No. C2/15285/2001
 C. No. C2/15285/2001
 A. P. 11/11/2001
 23/11/2001
 31/11/2001
 A.P. 11/11/2001
 Proposed Building
 D.P.

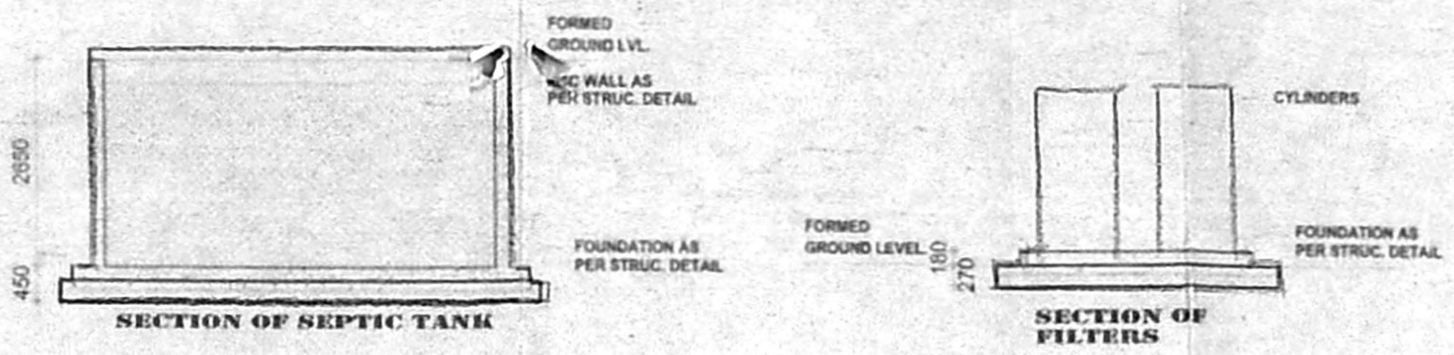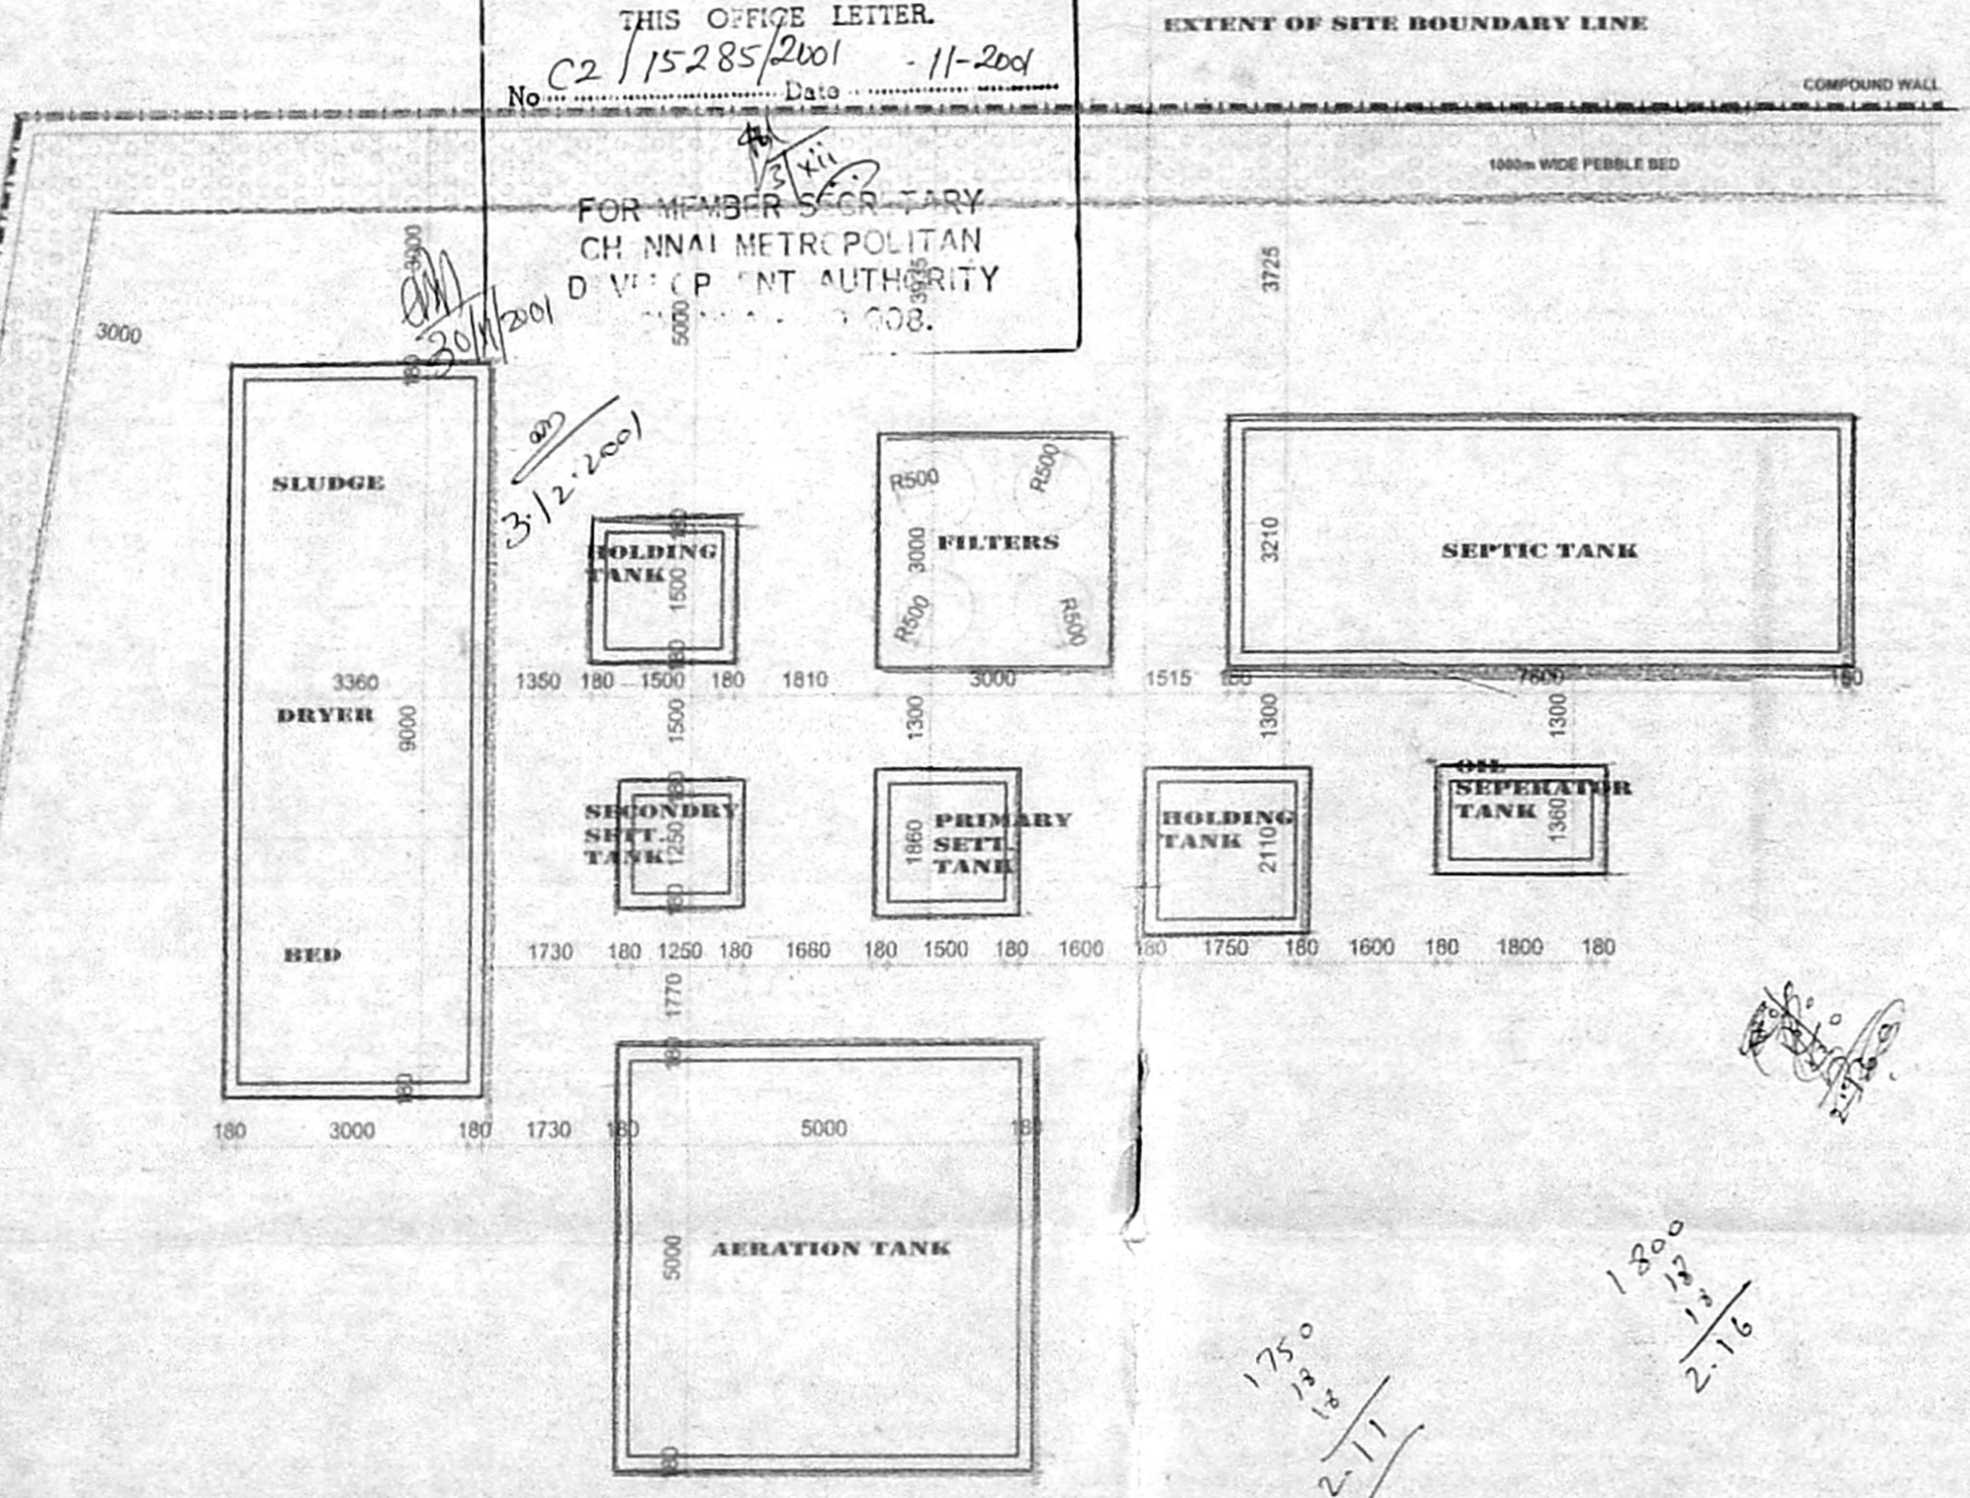

PLAN

Road Access
 Plot Boundary
 Sewer Line
 Owner's Signature:
DRAGOCO INDIA LIMITED
 144, SEEVARAM VILLAGE
 FIRST STREET, PERUNGUDI
 CHENNAI - 600 096

Licensed Surveyor:
A. VENKAT. B. ARCH.,
 ARCHITECT LICENSED SURVEYOR
 Class I No. R.A. 11
 62, C.P. Ramaswamy Road
 ALWARPET, CHENNAI - 600 009
 TEL No. 4997-0000

Architects:
mv2
 vankaraj & venkat associates
 62/2, C.P. RAMASWAMY ROAD
 ALWARPET, CHENNAI - 600 009
 TEL NO. 4997-0000

Job Title:
 Plan Showing The Effluent treatment Plant of the Proposed
 Factory Building For M/s. Dragoco India Ltd., in T.S.Nos.
 174/6A,6B,6C,6D, 181/1A,2A,2B,2C,2D, 182/1A,1B,
 182/1C,1D,1E,1F,2B1,2B2,2B3, 186/1,2, 187/1, 188/1,2A,
 190/1A,1B,1C at Semmancheri, Kancheepuram Dt.

Drawing Title:
CORPORATION DRAWING
 Effluent Treatment Plant - PLAN

Drawn: V.S.	Checked: SB	Job No.:	Sheet No.:
Date: 24.09.2001	Scale: 1 = 100	456	C007

1750
 1800
 2.11
 1800
 1800
 2.16