



OFFICE COPY


Planning Permit No. C/1402/A1 A-2/2001
APPROVED
 SUBJECT TO THE CONDITIONS IN THIS OFFICE LETTER.
 No. C4/15952/2001 Date - 11-2-001
 FOR MEMBER SECRETARY
 CHENNAI METROPOLITAN DEVELOPMENT AUTHORITY
 CHENNAI

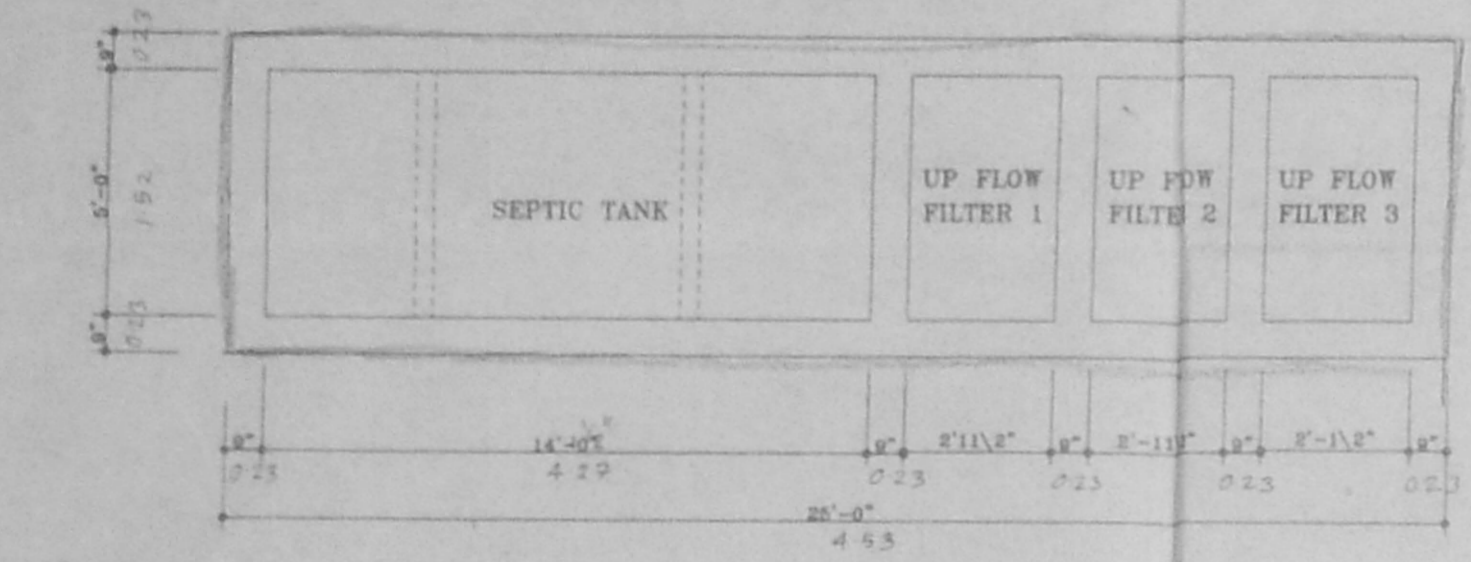


DETAILS OF SEPTIC TANK & UPFLOW FILTER

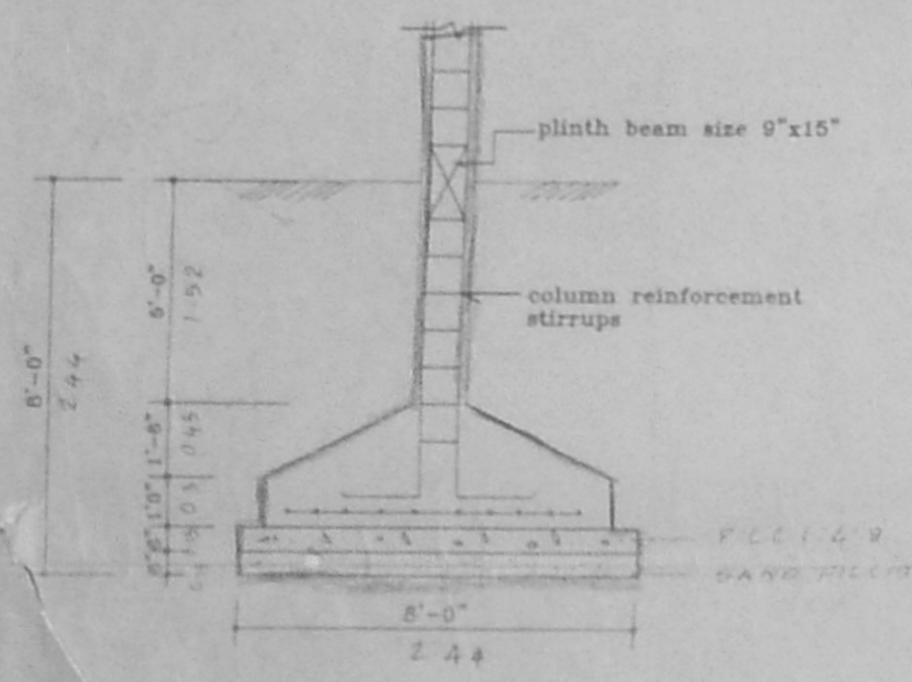


WELL DETAILS

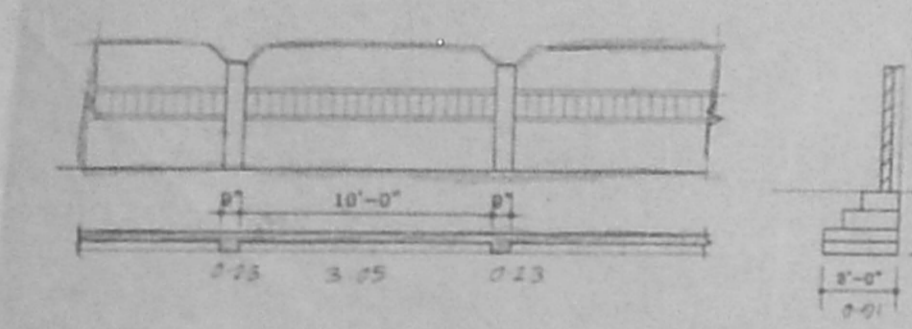


COMPOUND WALL DETAILS

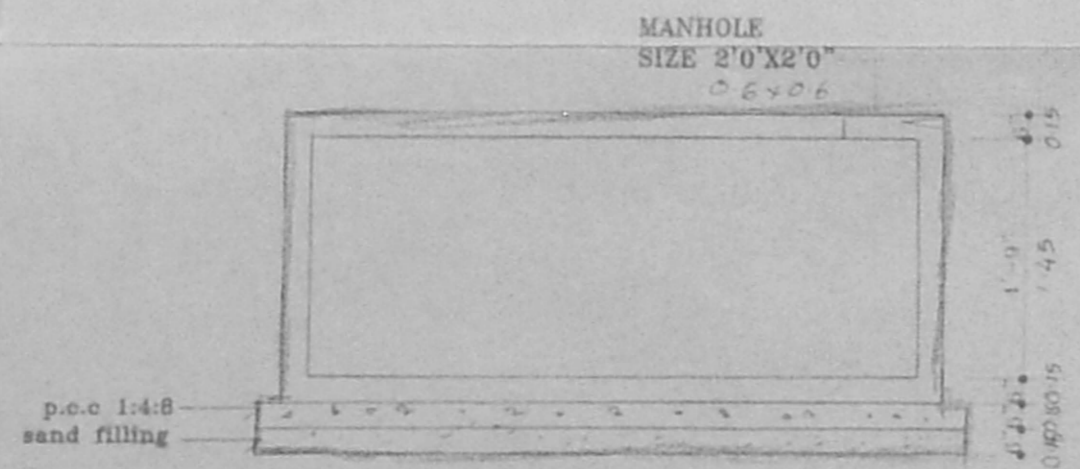


SECTION OF U.G SUMP

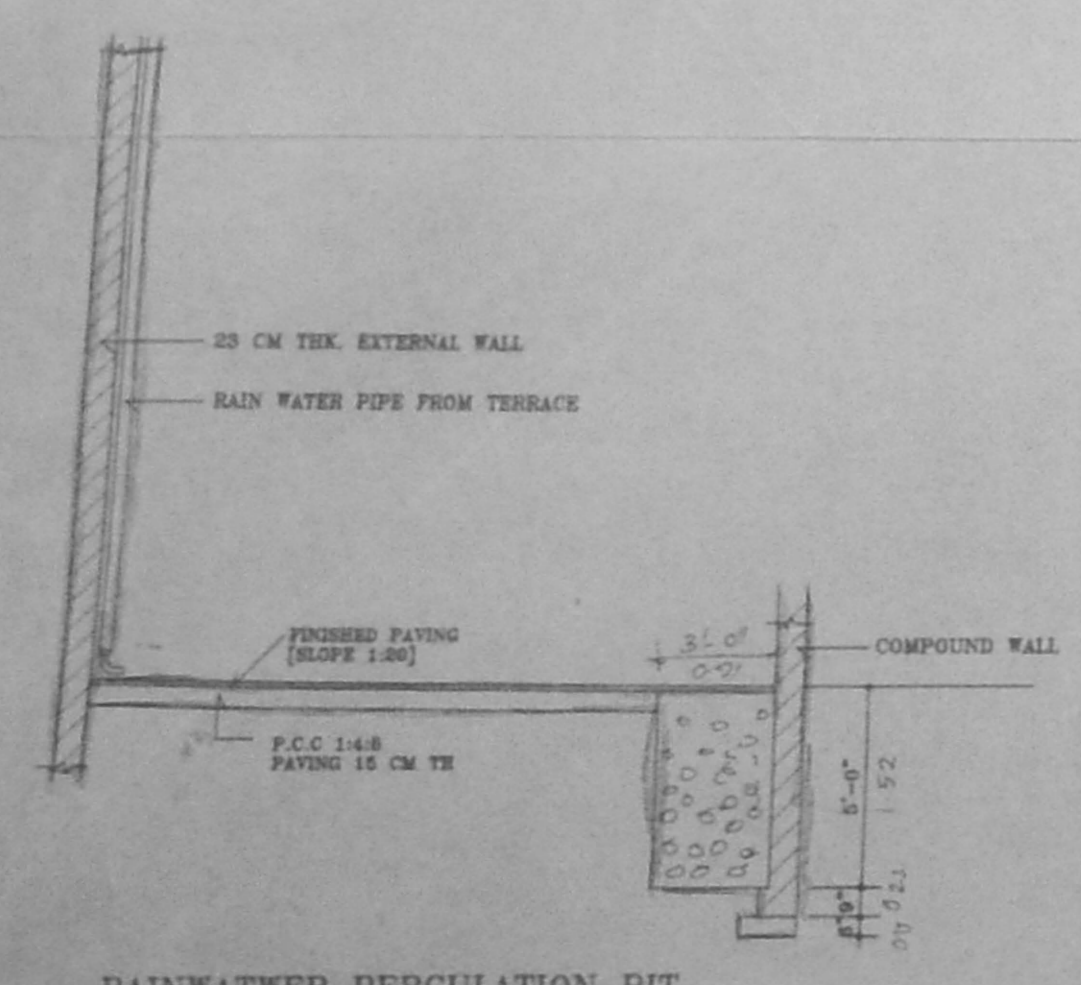

RAINWATER PERCOLATION PIT

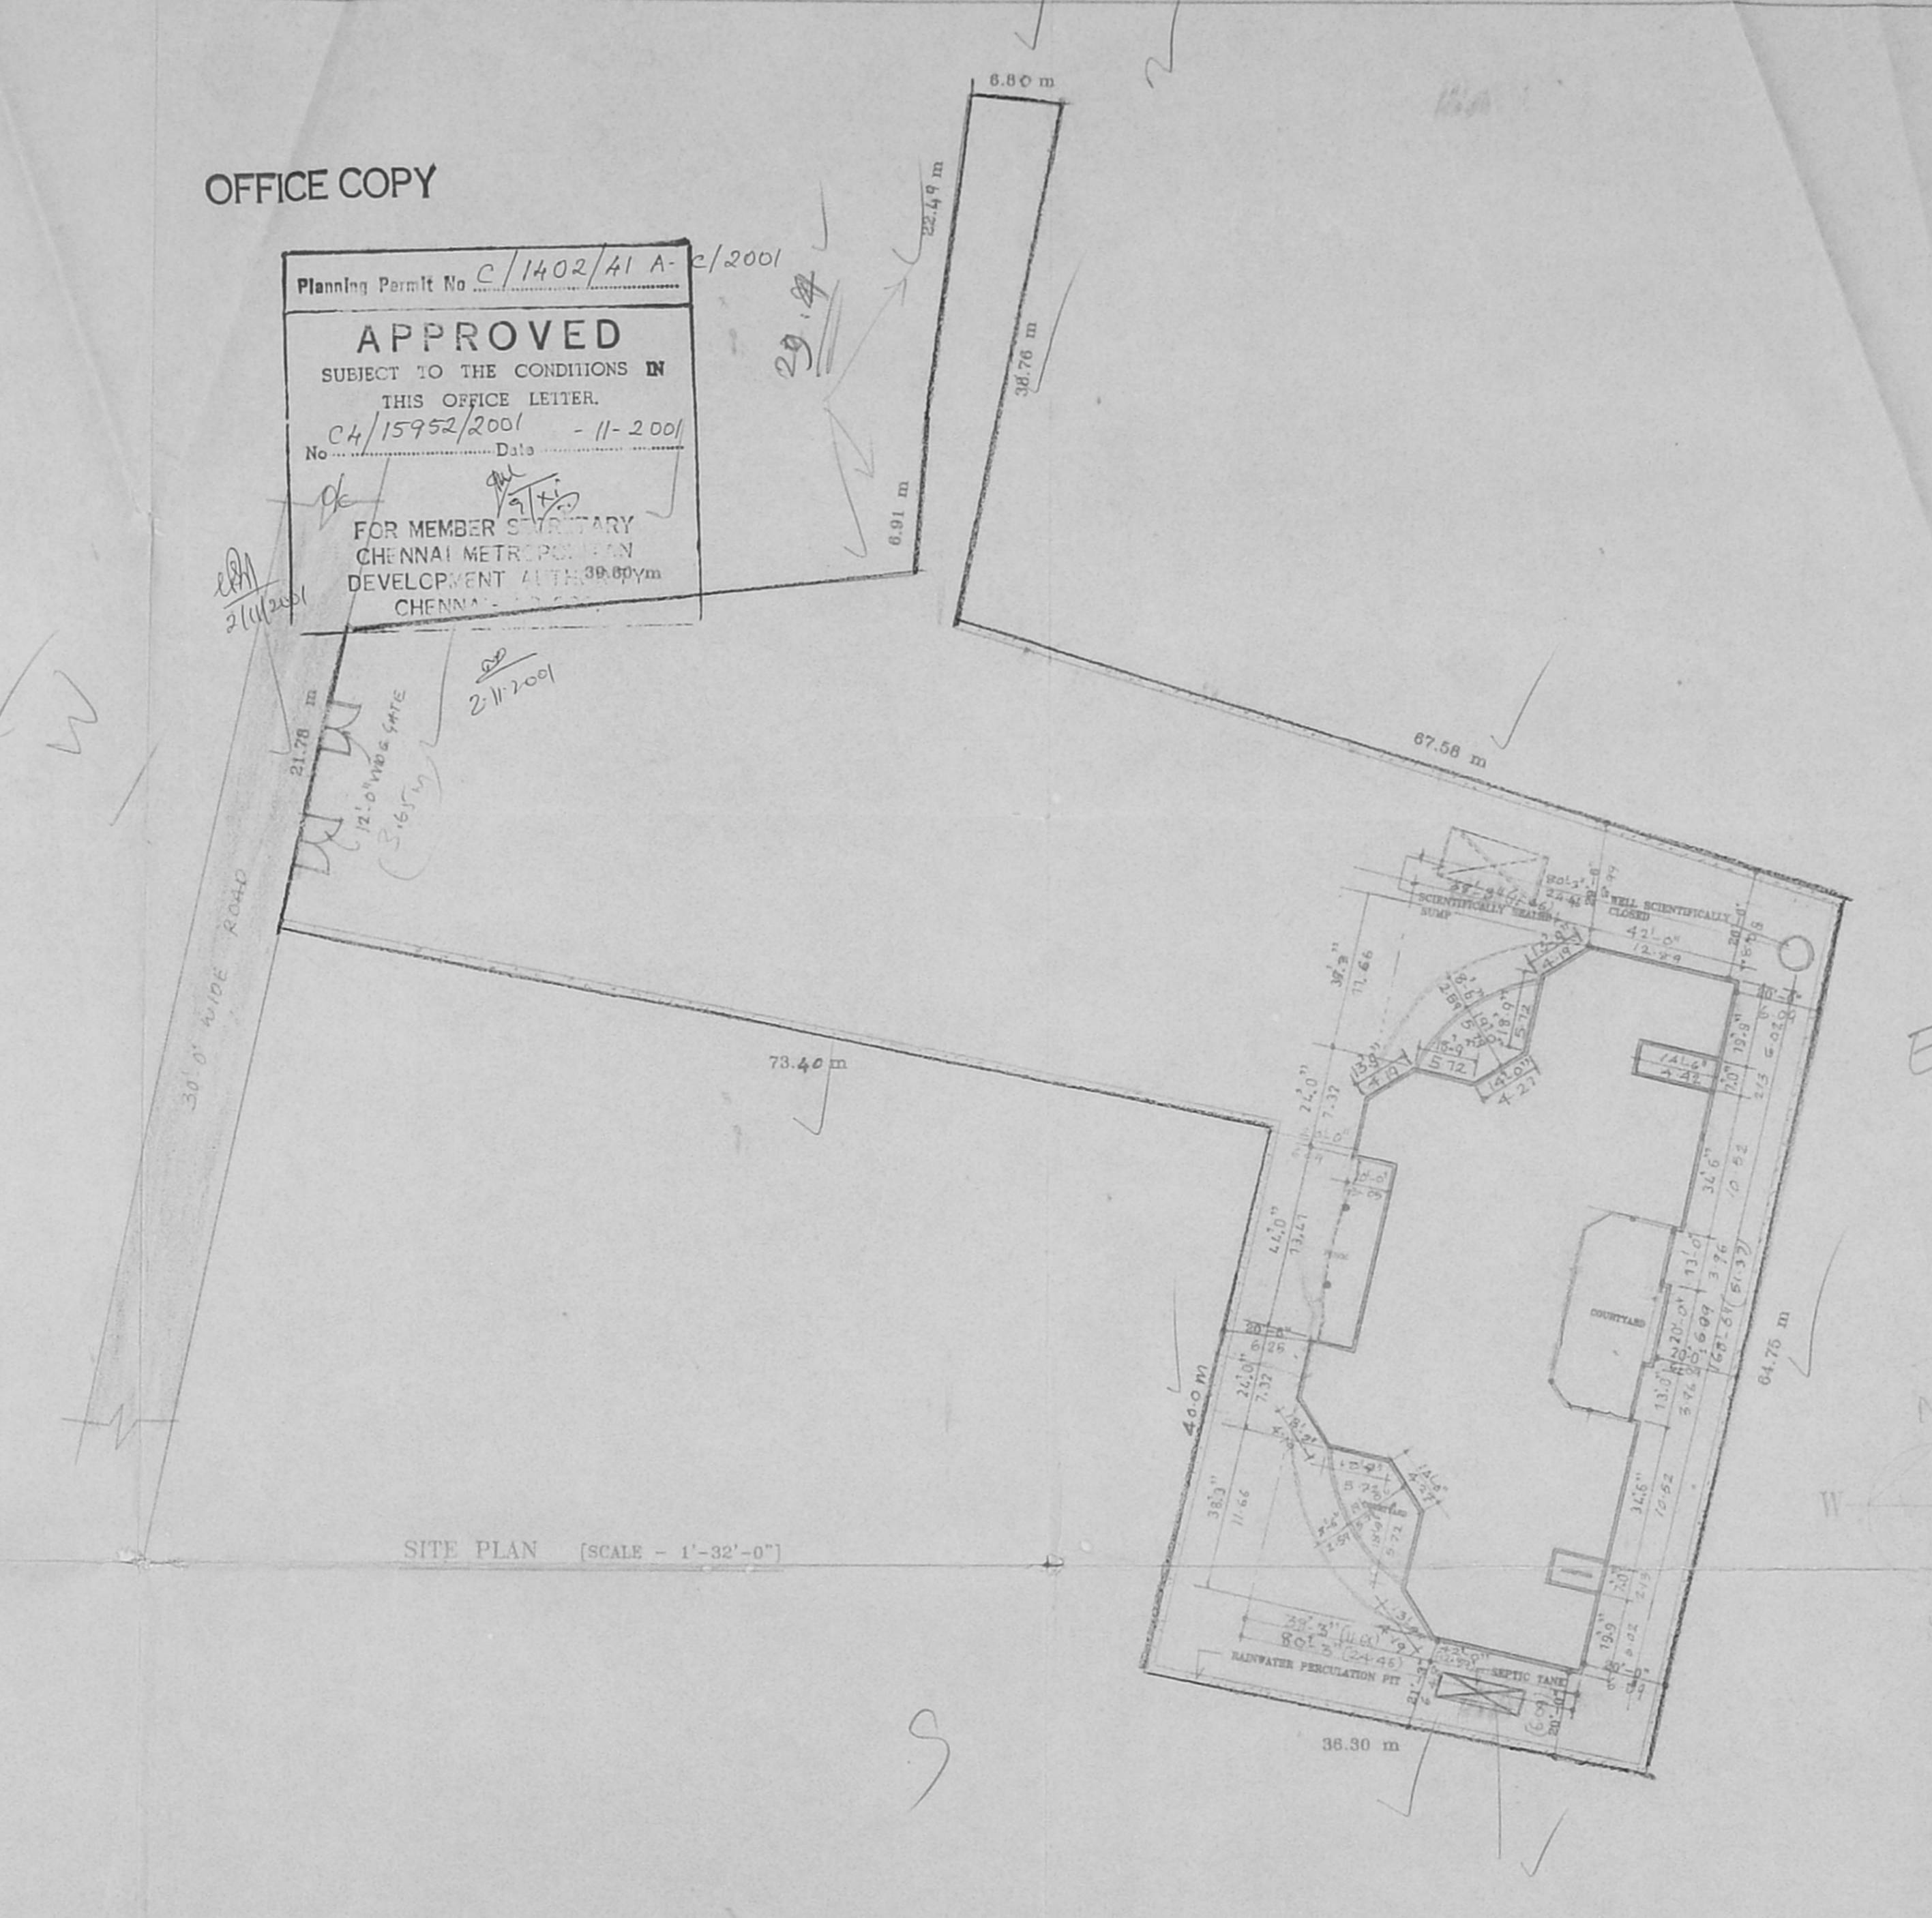

SITE PLAN (SCALE - 1"=32'-0")

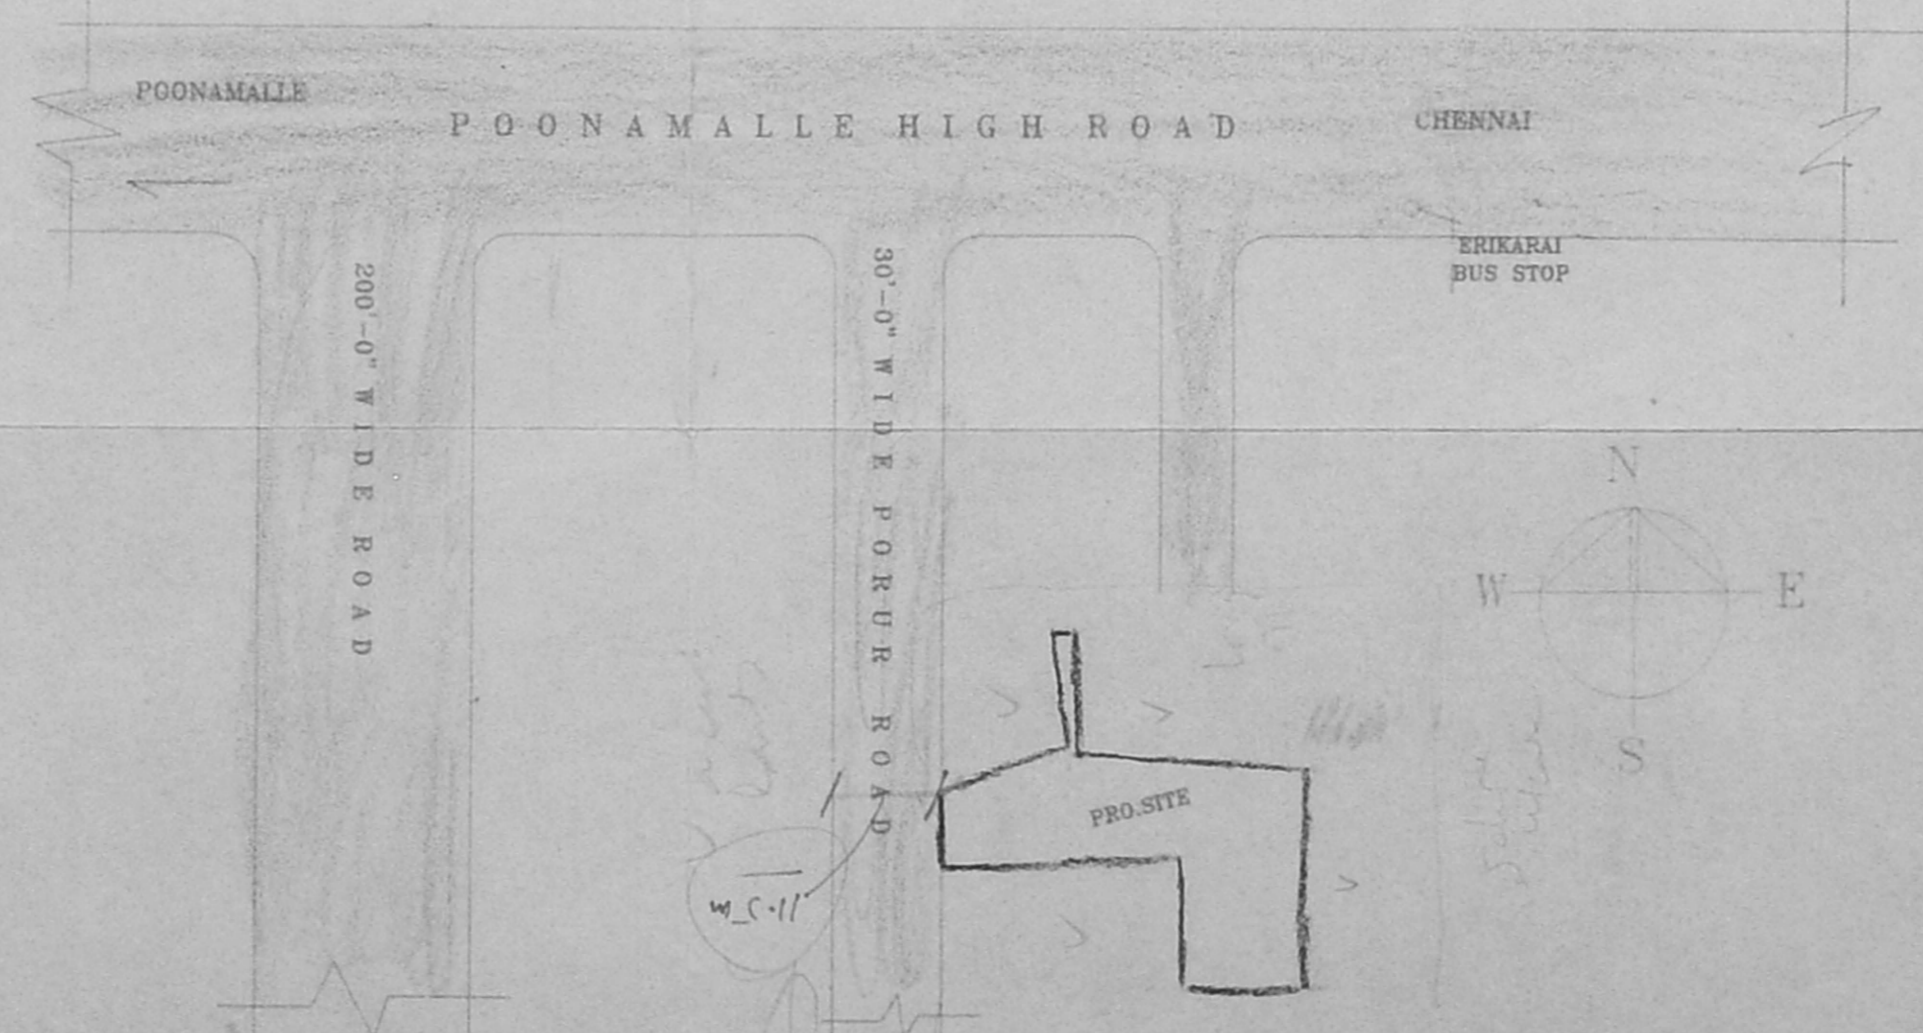

KEY PLAN


CMDA 'C' / PP No. 1
 C. No. cu/15952/2001
 Asst. Serutiny:
 PART I
 PART II
 A.P. D.P.

PROJECT TITLE
 PLAN SHOWS THE PROPOSED CONSTRUCTION OF PRIMARY & SECONDARY SCHOOL BUILDING IN S.NO-585/1, 586/1, 588/2, 588/3, 590/1, 591/2B OF MADURAVOYAL VILLAGE WITHIN MADURAVOYAL TOWN PANCHAYAT LIMITS, CHENNAI.

COLOUR INDEX
 PROPOSED COLOURED THUS
 ROAD COLOURED THUS
 BOUNDARY COLOURED THUS

SIGNATURE OF OWNER
 SCALE : 1"=8'-0" [1:100]
 DATE : 13-03-01
 JOB NO. : 964
 DRG.NO. : CD-03
 DRAWN :


LICENSED SURVEYOR
 VERGIS OOMMEN
 ARCHITECT
 COUNCIL OF ARCHITECTURE
 CA NO/76/2026
 THYAGARAJA COMPLEX
 853, POONAMALLEE HIGH ROAD
 MADURAS - 600 010

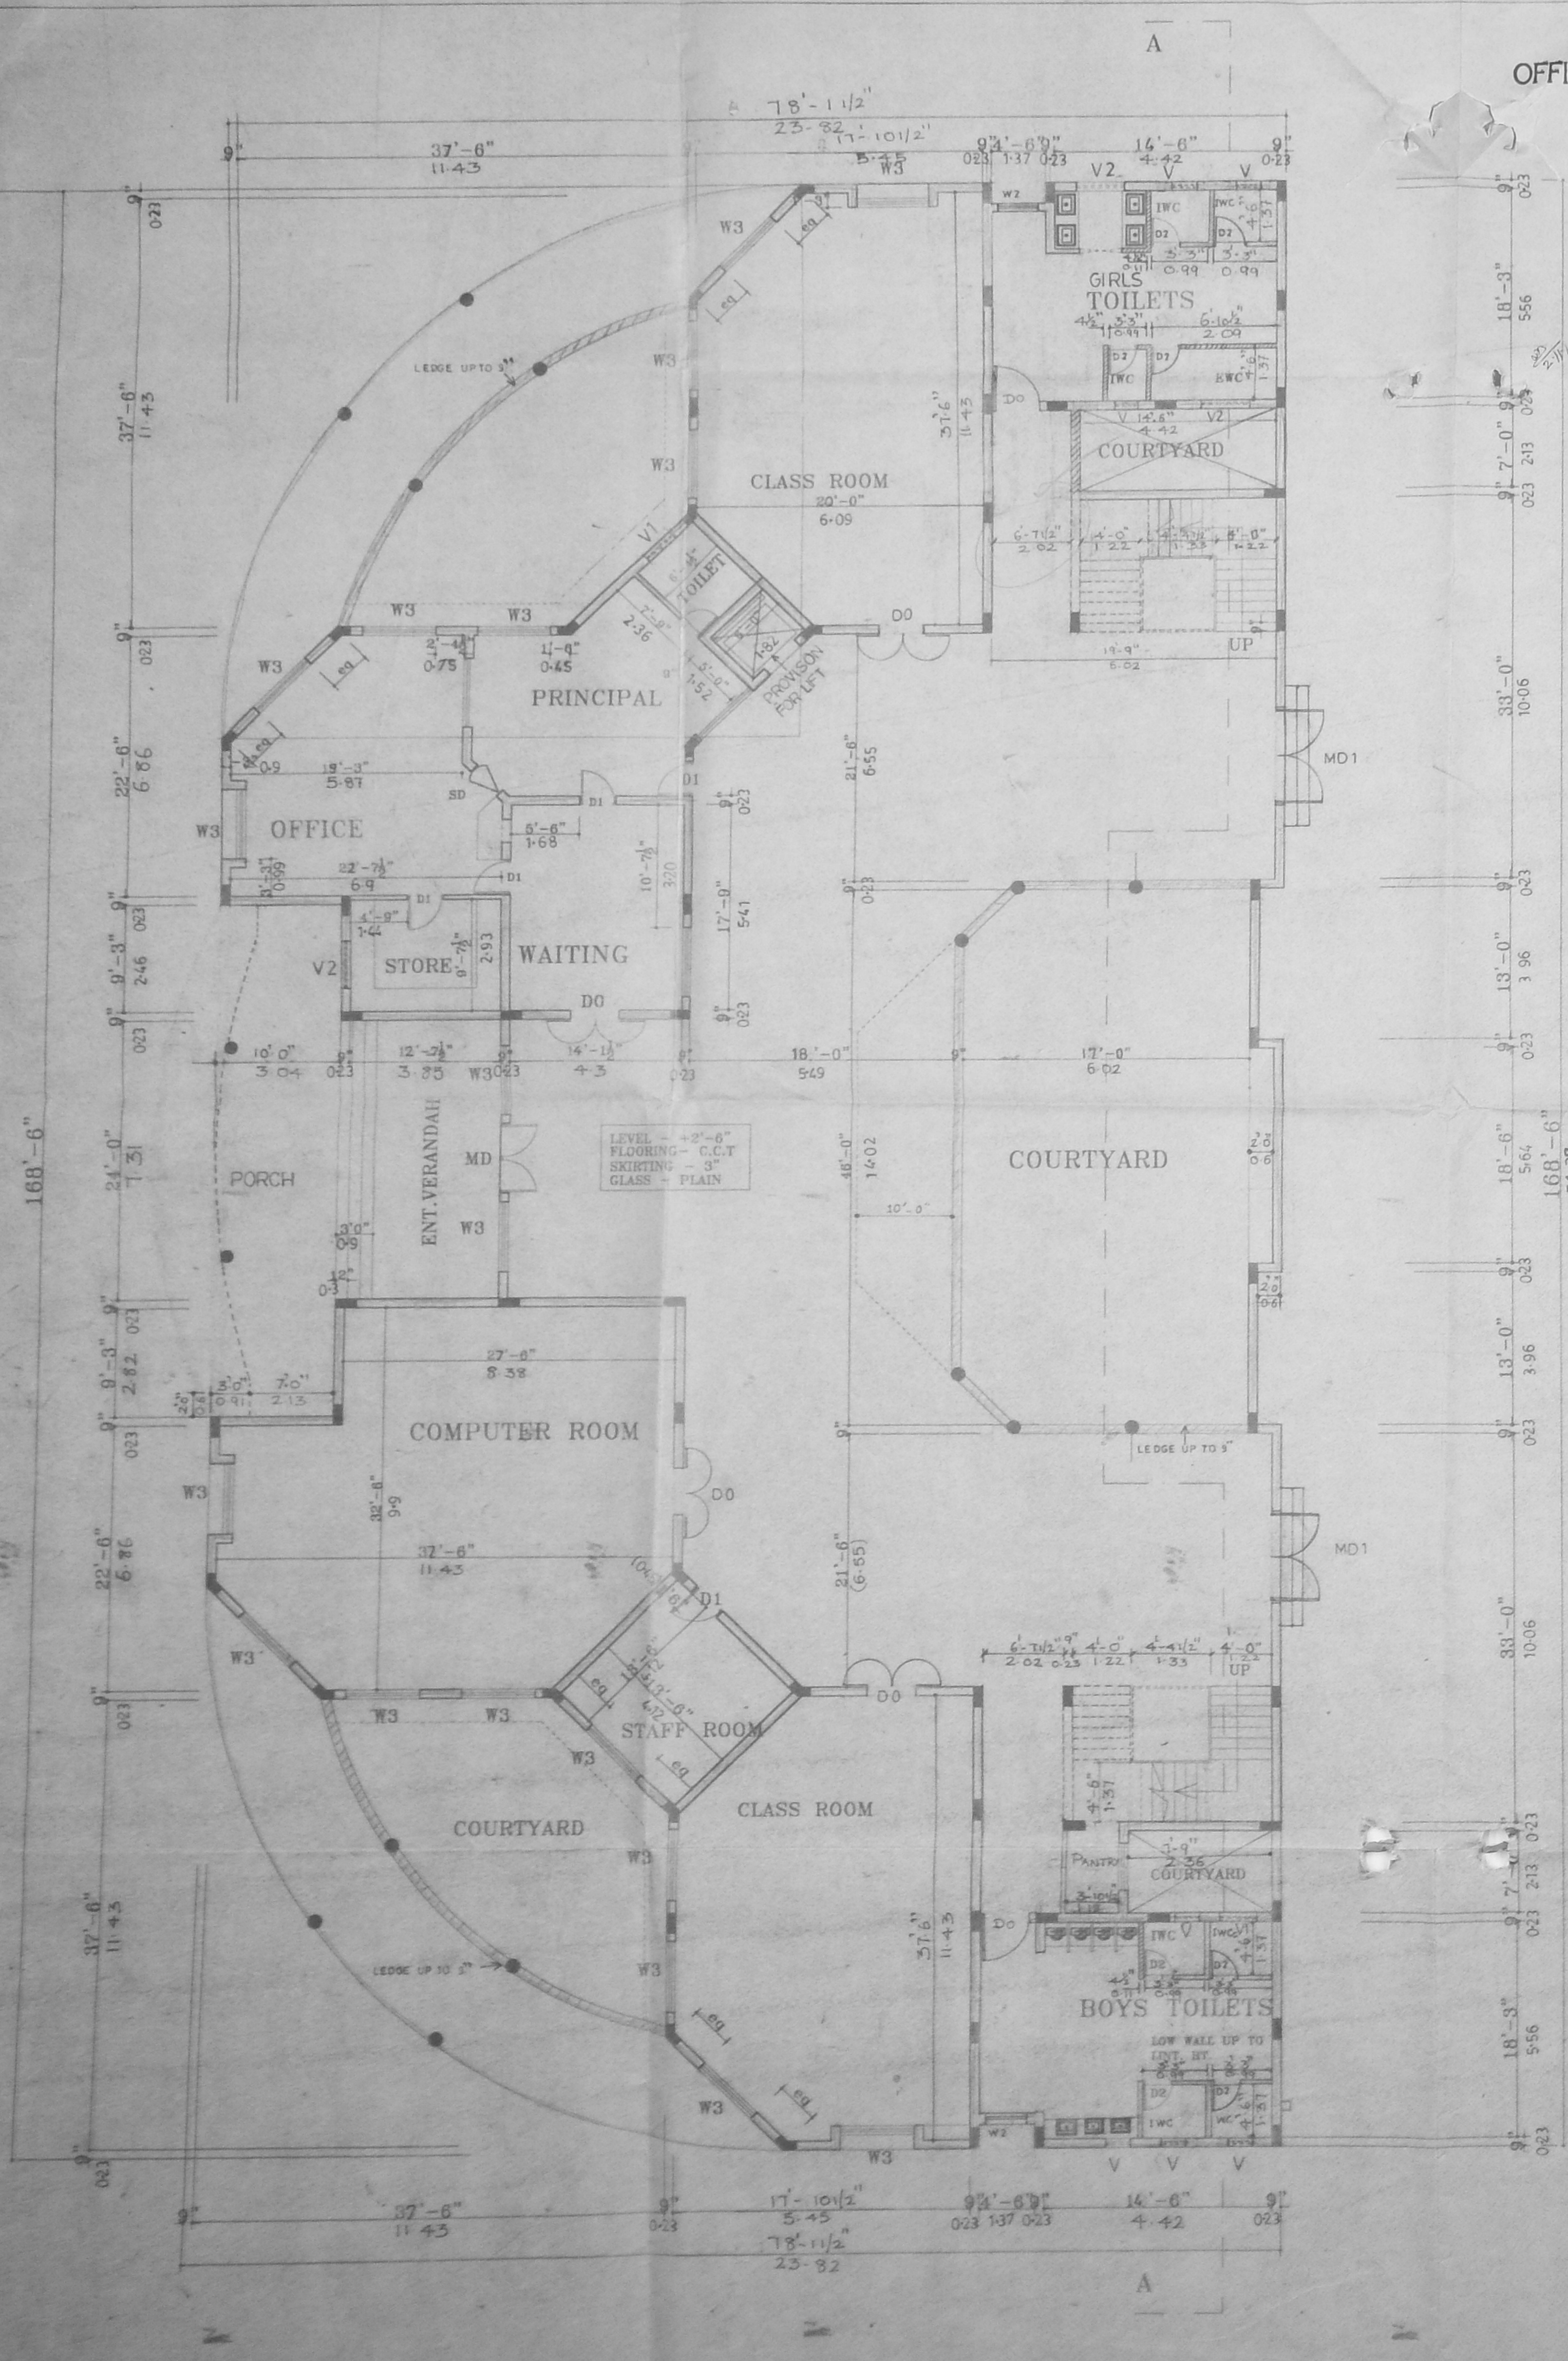

GROUND FLOOR PLAN

OFFICE COPY

Planning Permit No. C/1402/41 B C/2001
APPROVED
 SUBJECT TO THE CONDITIONS IN THIS OFFICE LETTER.
 CA/15952/2001 - 11-2001
 FOR MEMBER SECRETARY
 CHENNAI METROPOLITAN DEVELOPMENT AUTHORITY
 CHENNAI-600 008.

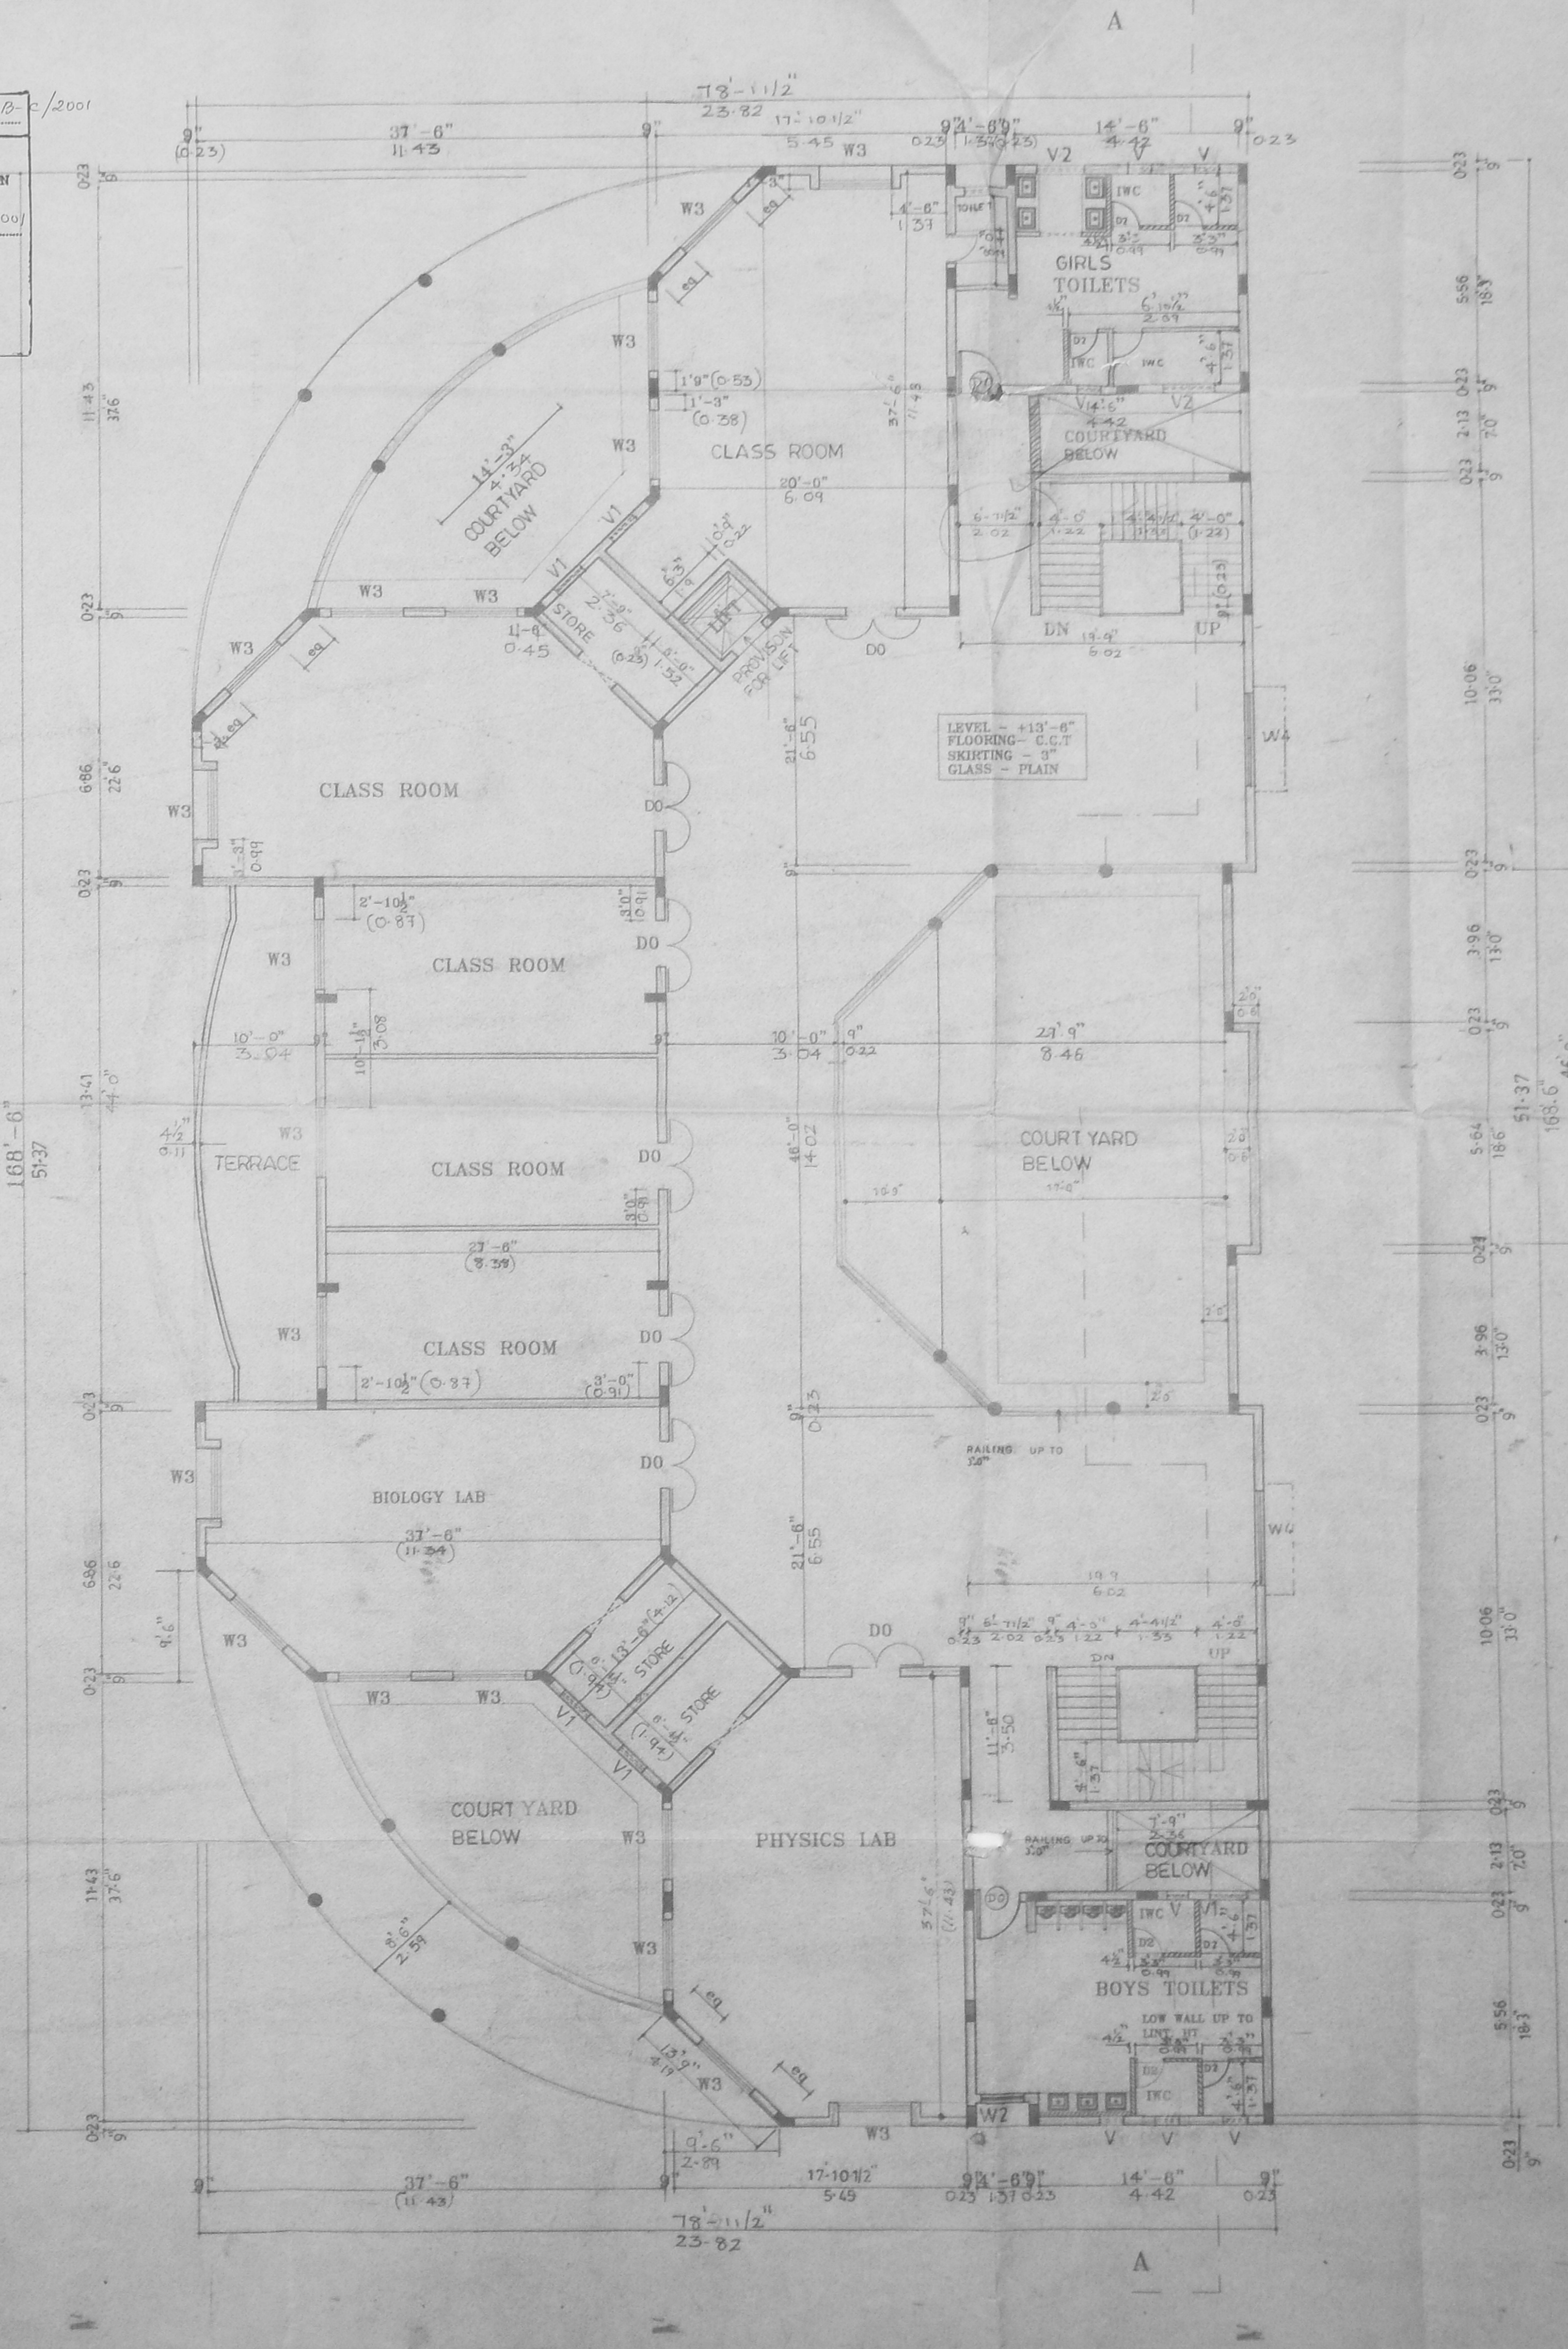

FIRST FLOOR PLAN

SCHEDULE OF JOINERY		
TYPE	DESCRIPTION	SIZE
M0	1 W PANELLED MAIN DOOR	6'-0" x 6'-0" (11-33 x 23-11)
M1	AL SLIDING WINDOW	11-33 x 23-11 (11-33 x 23-11)
M2	AL SLIDING WINDOW	5'-5" x 5'-5" (5'-5" x 5'-5")
M3	AL SLIDING WINDOW	5'-5" x 5'-5" (5'-5" x 5'-5")
M4	AL SLIDING WINDOW	5'-5" x 5'-5" (5'-5" x 5'-5")
M5	AL SLIDING WINDOW	5'-5" x 5'-5" (5'-5" x 5'-5")
M6	AL SLIDING WINDOW	5'-5" x 5'-5" (5'-5" x 5'-5")
M7	AL SLIDING WINDOW	5'-5" x 5'-5" (5'-5" x 5'-5")
M8	AL SLIDING WINDOW	5'-5" x 5'-5" (5'-5" x 5'-5")
M9	AL SLIDING WINDOW	5'-5" x 5'-5" (5'-5" x 5'-5")
M10	AL SLIDING WINDOW	5'-5" x 5'-5" (5'-5" x 5'-5")

- SPECIFICATIONS**
- R.C.C. 1:4:8 IN FOUNDATIONS AND FLOORING
 - R.W. IN CM:1:3 FOR BASEMENT AND SUPER STRUCTURE
 - R.C.C. 1:1:3 FOR ROOF SLAB LINTEL AND SUNSHADE
 - PLASTERING WORK IN CM:1:4
 - WOOD WORK WITH WELL SEASONED COUNTRY WOOD TEAK WOOD
 - WEATHERING COURSE WITH PRESSED TILES IN CM:1:3

AREA STATEMENT	S.F.T.	SQ.M.
PLOT AREA	50621.14	4702.82
GROUND FLOOR	10634.525	977.37
FIRST FLOOR	5667.625	526.01
TOTAL	20902.25	1913.38
F.S.T.	20902.25	0.40
PLOT COVERAGE :	21.7%	

PROJECT TITLE

PLAN SHOWS THE PROPOSED CONSTRUCTION OF PRIMARY & SECONDARY SCHOOL BUILDING IN S.NO-585/1, 586/1, 588/2A, 588/2B, 588/2C, 588/3, 588/4, 588/5, 588/6, 588/7, 588/8, 588/9, 588/10, 588/11, 588/12, 588/13, 588/14, 588/15, 588/16, 588/17, 588/18, 588/19, 588/20, MADURAVOYAL VILLAGE, WITHIN MADURAVOYAL TOWN PANCHAYAT LIMITS, CHENNAI.

COLOUR INDEX	
PROPOSED COLOURED THUS	<input type="checkbox"/>
ROAD COLOURED THUS	<input type="checkbox"/>
BOUNDARY COLOURED THUS	<input type="checkbox"/>

SIGNATURE OF OWNER

Arundhan Raman

SCALE	1" = 8'-0" (1:100)
DATE	28-01-01
JOB NO.	992/2K
DRG. NO.	CD-01
DRAWN	

LICENSED SURVEYOR




VERICK COMMEN
 117, RAJIV GANDHI AVENUE,
 CHENNAI-600 016

OFFICE COPY

Plan No. C/1402/41 B-C/2001
APPROVED
 SUBJECT TO THE CONDITIONS IN THIS OFFICE LETTER.
 C.A. 19952/2001 Date 11-2001
 No. 0/c
 FOR MEMBER SECRETARY
 CHENNAI METR. POLY. DEV. AUTHORITY
 CHENNAI-600 006.

SCHEDULE OF JOINERY		
TYPE	DESCRIPTION	SIZE
D1	C-W FLUSH DOOR	3'-0" x 8'-0" [0.91 x 2.44]
W3	AL-SLIDING WINDOW	6'-0" x 5'-0" [1.83 x 1.52]

CMDA 'C' / PP No. 1
 C. No. C4/19952/2001
 Assf. 30/10/2001
 PART I
 PART II
 A.P. D.P.

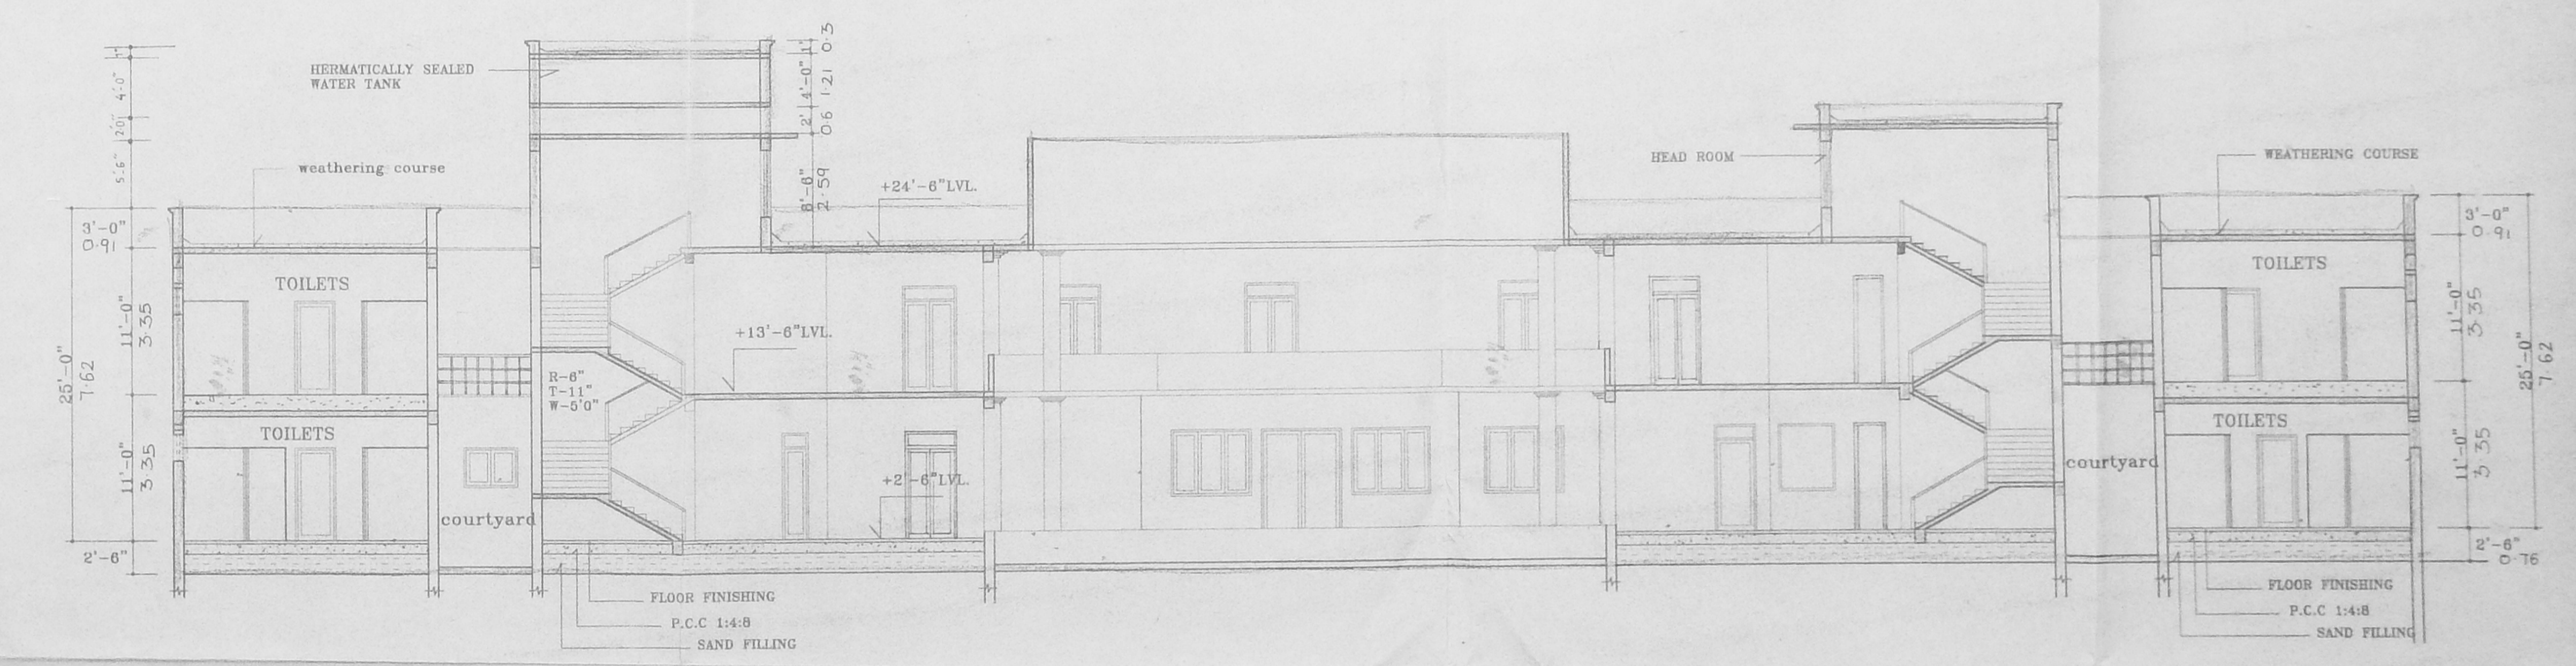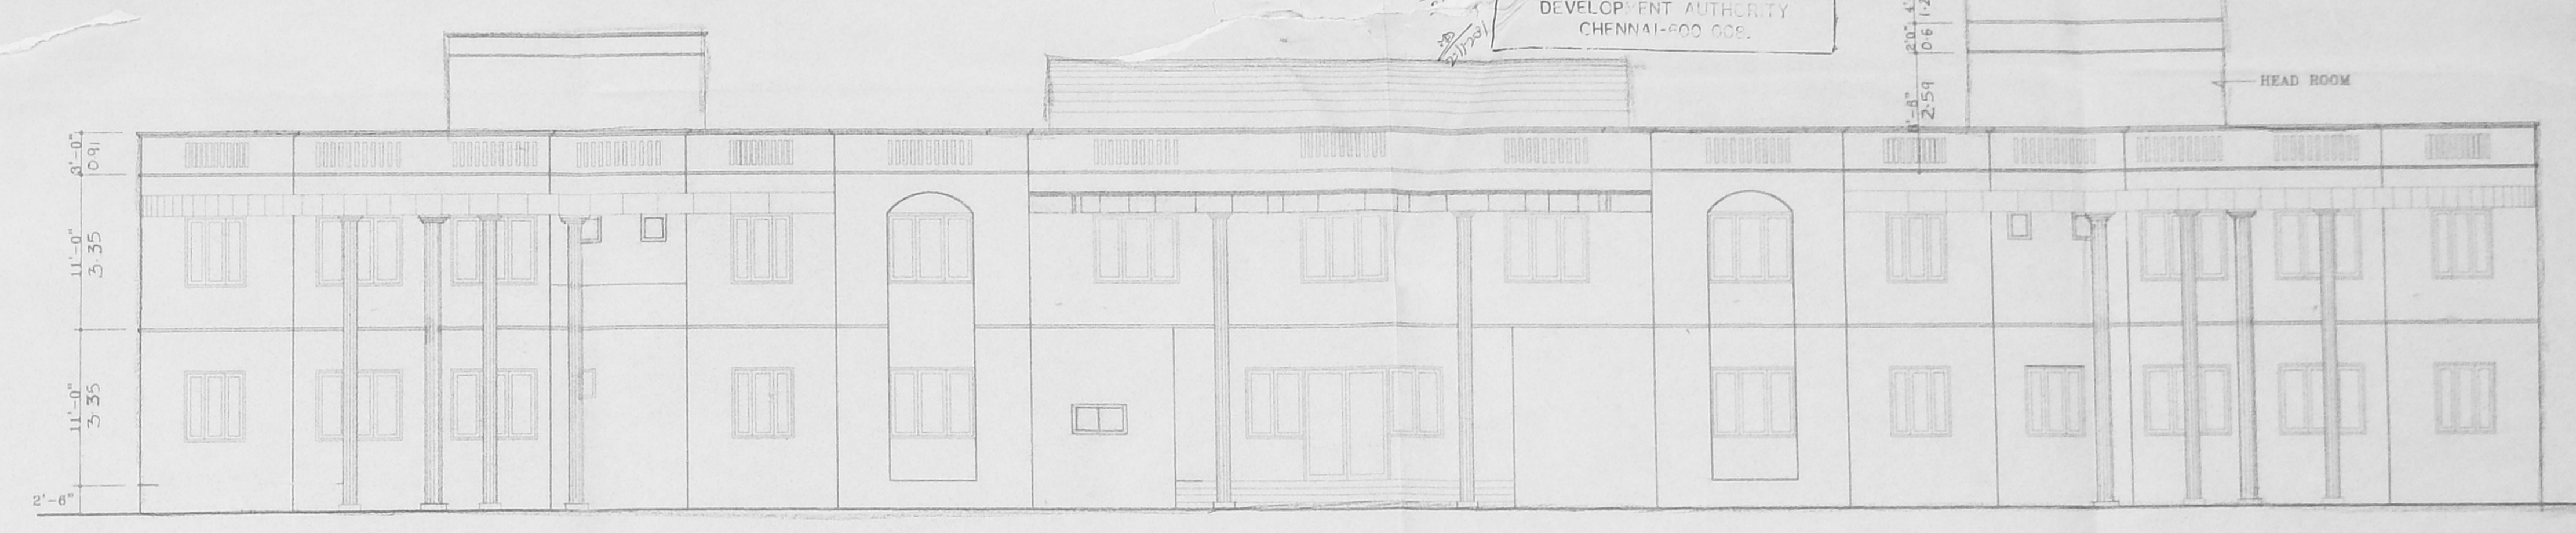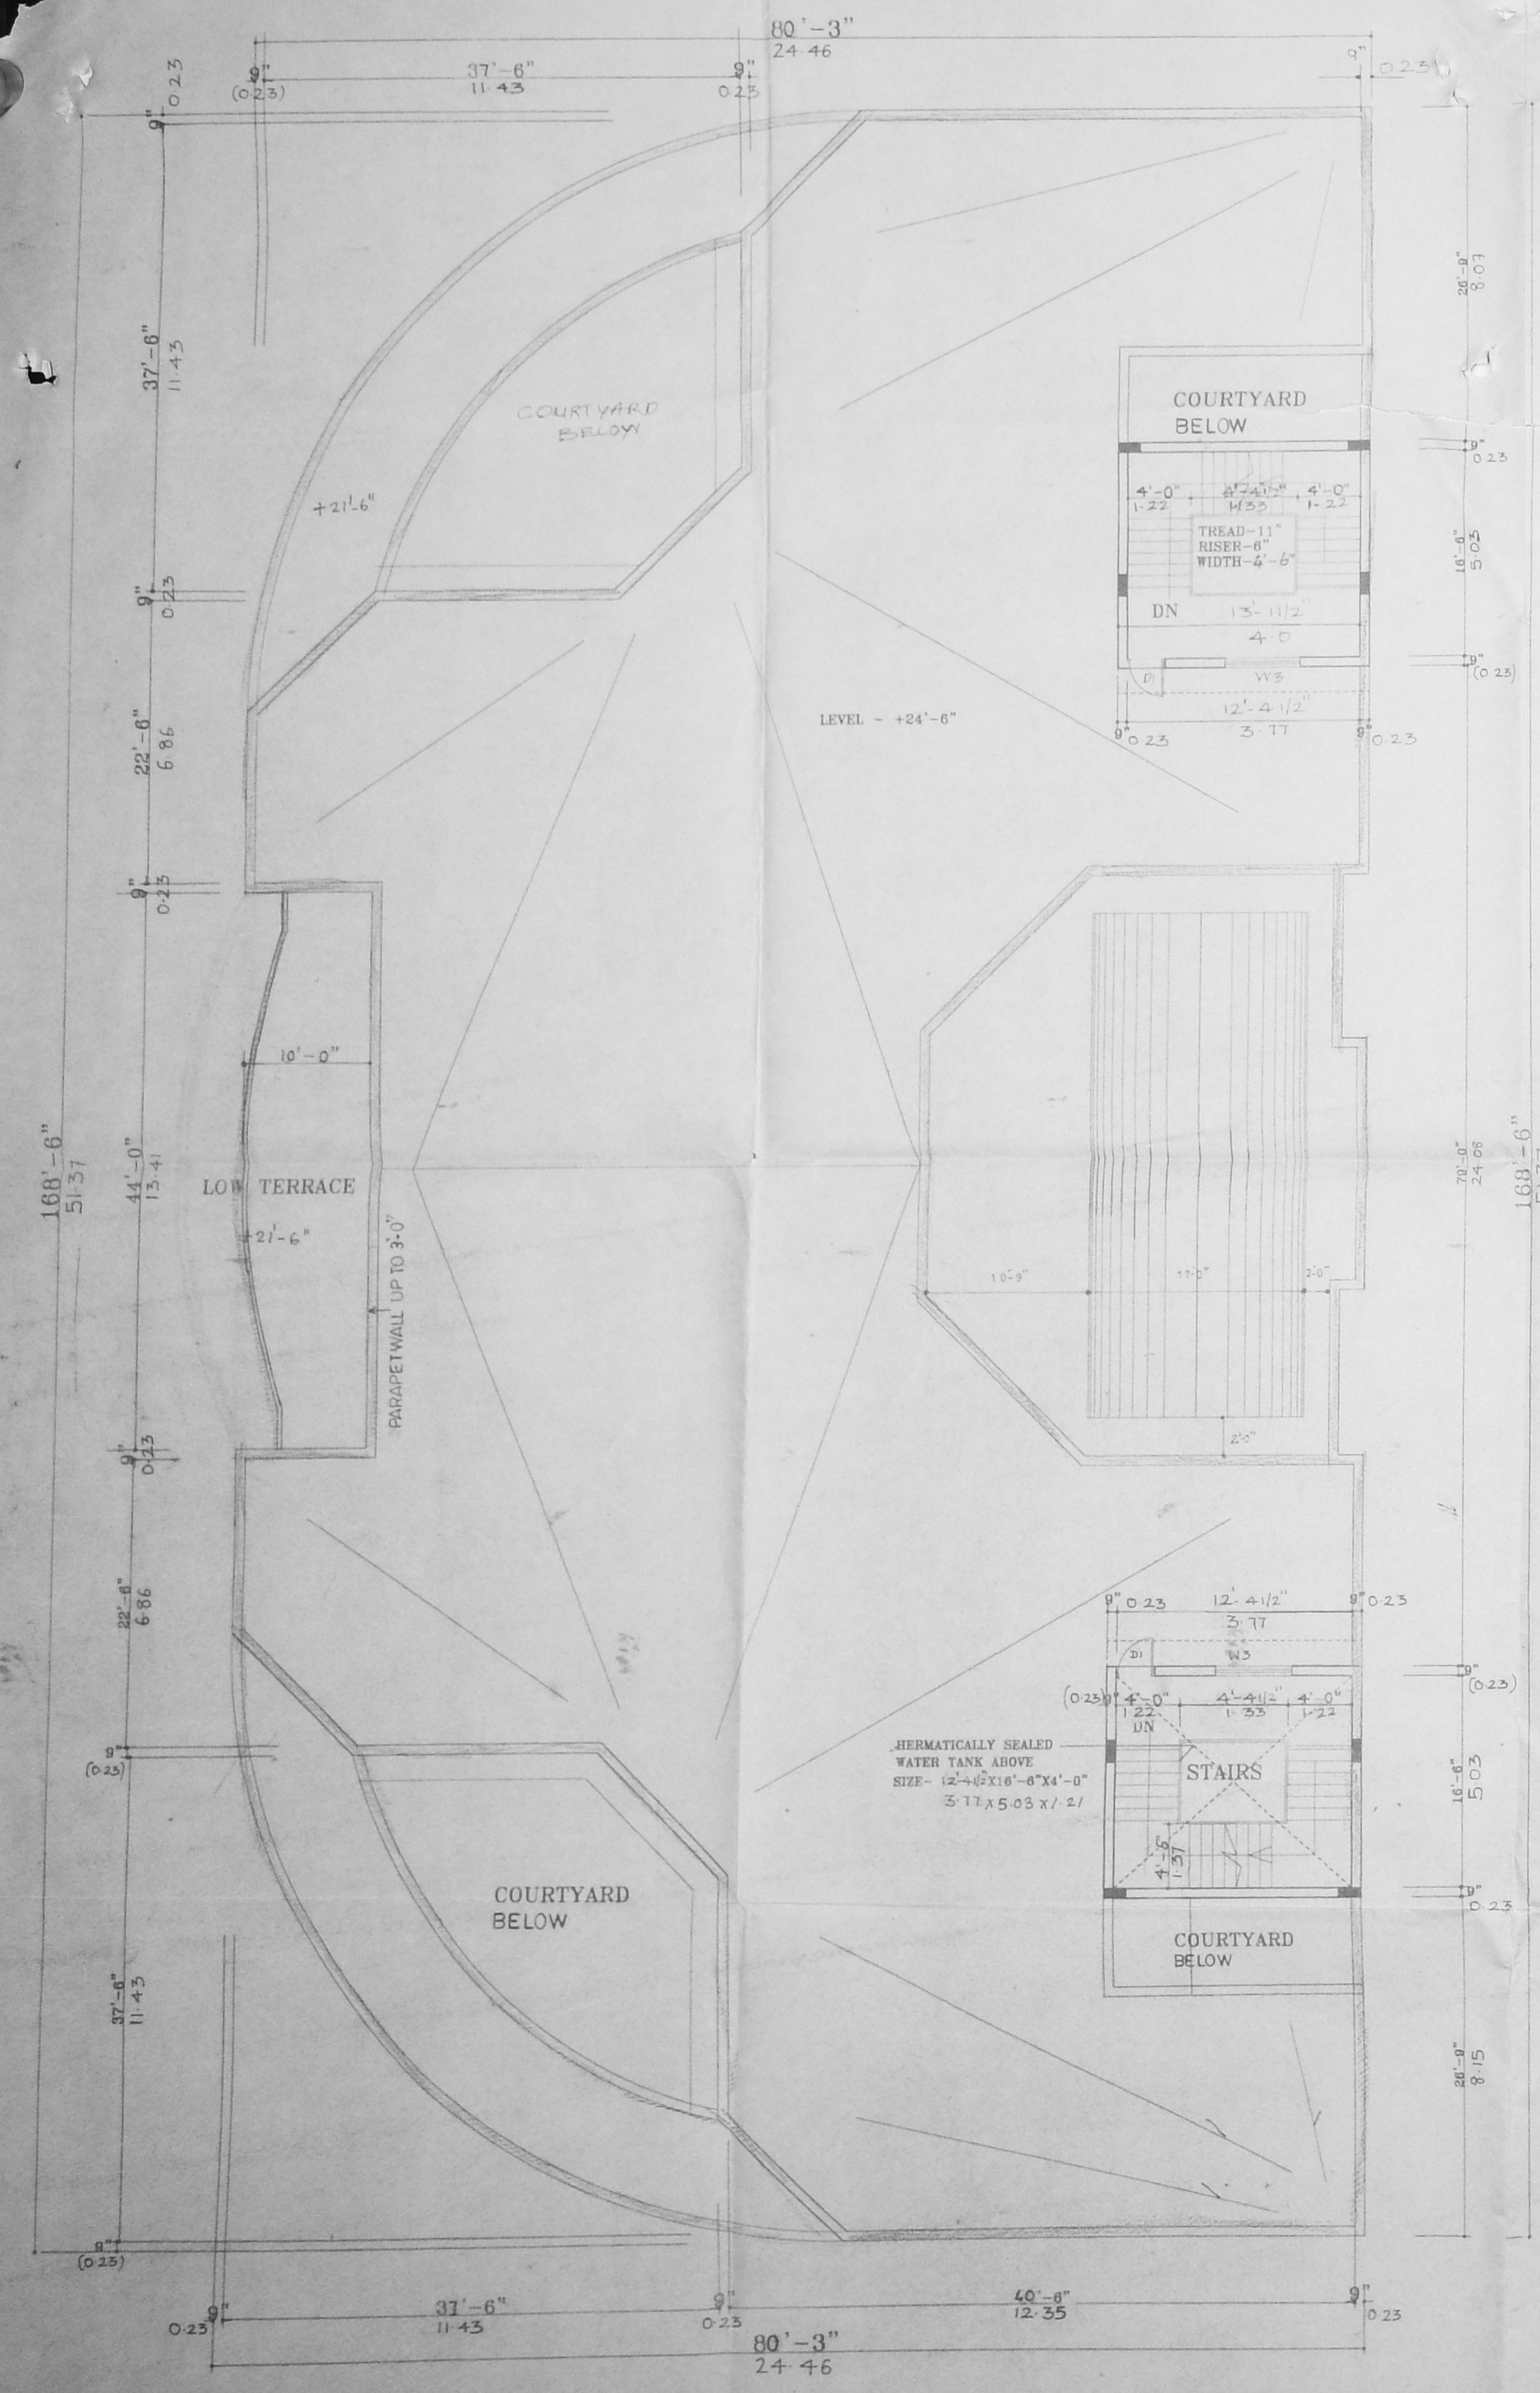

PROJECT TITLE
 PLAN SHOWS THE PROPOSED CONSTRUCTION OF PRIMARY & SECONDARY SCHOOL BUILDING IN S.NO-589/1, 586/1, 586/2, 586/2B, 589/2, 589/3, 589/4, 589/20 OF MADURAVOYAL VILLAGE WITHIN MADURAVOYAL TOWN PANCHAYAT LIMITS, CHENNAI.

COLOUR INDEX
 PROPOSED COLOURED THUS
 ROAD COLOURED THUS
 BOUNDARY COLOURED THUS

SIGNATURE OF OWNER
Elizabeth Sivan

SCALE : 1"=5'-0" [1:150]
 DATE : 29-01-01
 JOB NO. : 992/2K
 DEG.NO. : CD-02
 DRAWN :

LICENSED SURVEYOR
 VENKIS COMMEN
 ARCHITECT
 COUNCIL OF ARCHITECTURE
 L.A. No. 76/0124
 THIYAGARAJA COMPLEX
 NEW 360/850, P.O. Madhavoyal
 CHENNAI-600 014