

72.00  
25.00

PLAN SHOWING THE PROPOSED RESIDENTIAL BUILDING AT PLOT NO. 7, V.P.G AVENUE, IN S.NO: 219/5 AS PER PATA S.NO: 219/5 H OF OKHAYAM THORAIPAKKAM VILLAGE, TAMBARAM TALUK, KANCHEEPURAM DISTRICT.

CHENNAI CMDA "A" CHANNEL To. S. CHITRA

SCHEDULE

NO	DESCRIPTION	REVISION
MD	MAIN	1008212
D1	DOOR	0908212
D2	DOOR	0708212
W	WINDOW	1008212
W1	WINDOW	1212212
V	VENTILATOR	0708212
J	JOLLY	1008212

AREA DETAILS

DESCRIPTION	AREA (SQ FT)	AREA (SQ M)
PLOT EXTENT	2400 SQ FT	223.04 SQ M
G FLOOR AREA	1280 SQ FT	125.46 SQ M
F FLOOR AREA	1456 SQ FT	134.21 SQ M
TOTAL AREA	2736 SQ FT	260.78 SQ M
PLOT COVERAGE	53%	
P. S. I.	177	

COLOUR INDEX

DESCRIPTION	COLOUR
PROPOSED	[Line]
ROAD	[Line]
BOUNDARY	[Line]

NORTH SCALE


1" = 8' 0" (OR) 1:100

OWNER'S SIGNATURE


*S. Chitra*

LICENCED SURVEYOR


*P. S. Srinivasan*  
 Licensed Surveyor  
 # 39, Old Mahabalipuram Road,  
 Kanchipuram, Chennai - 600 066  
 ☎ Off 4911009, Res 4963392

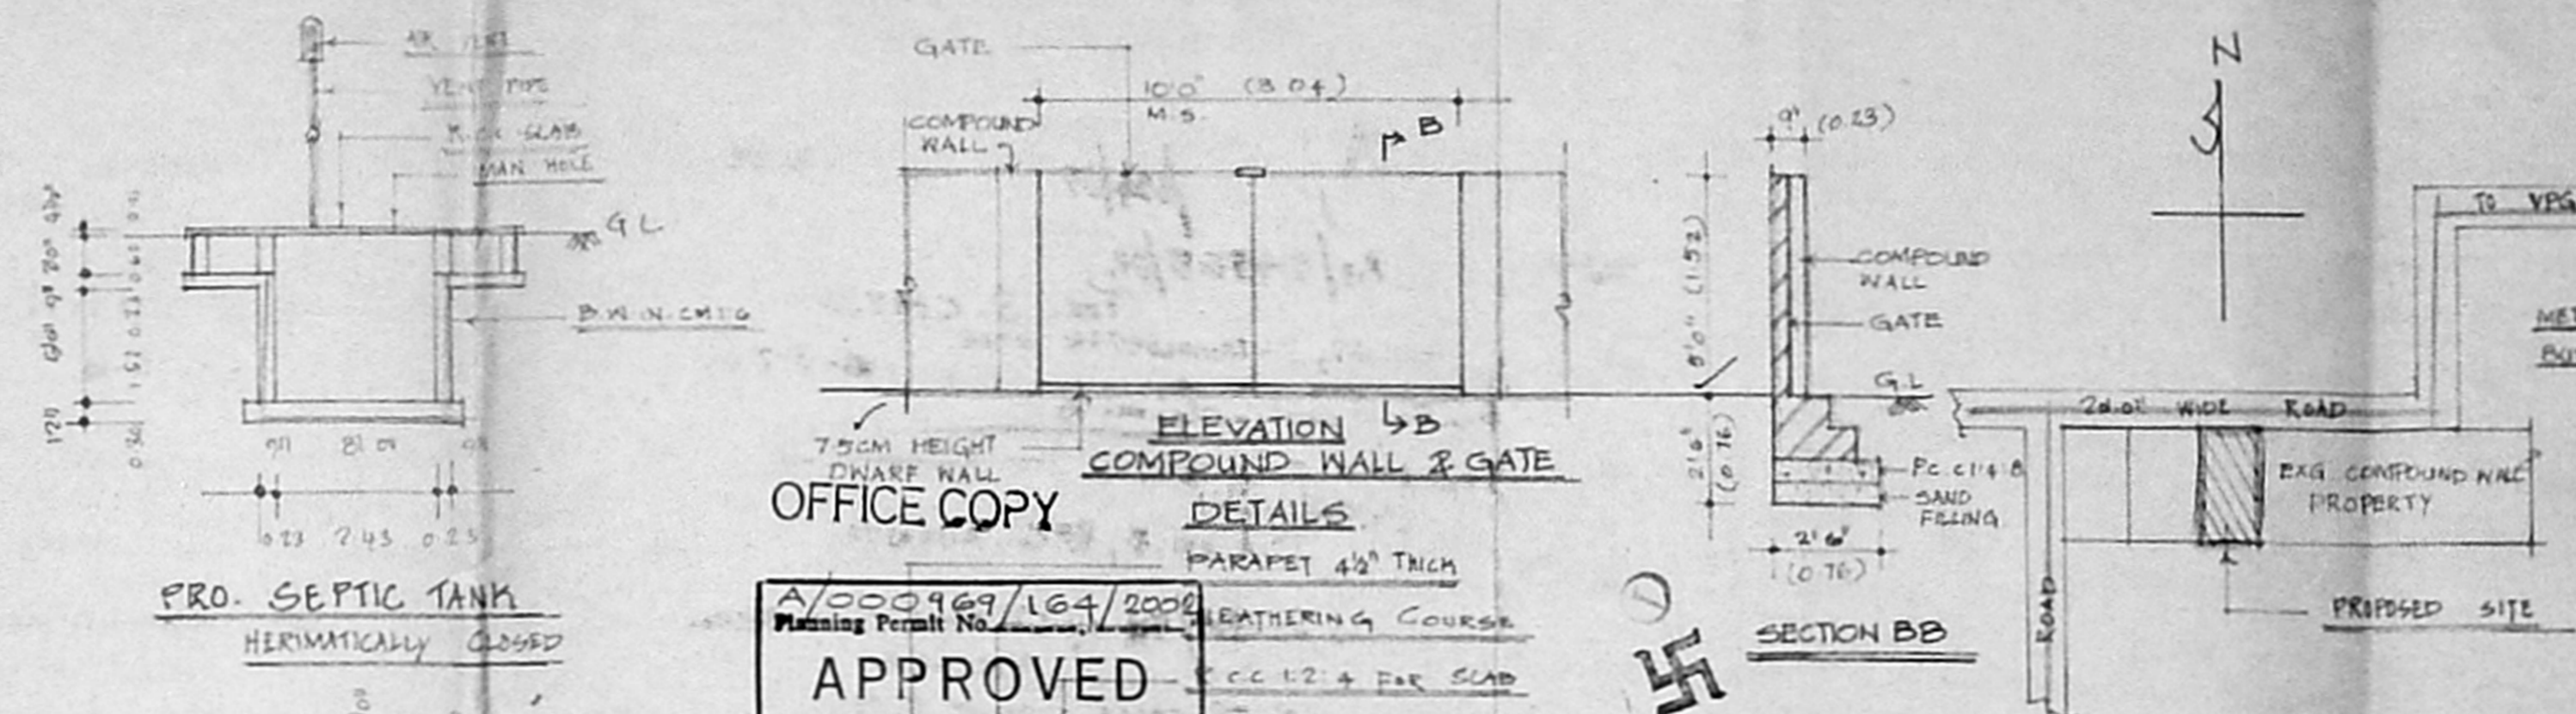


ELEVATION & SECTION BB  
 COMPOUND WALL & GATE DETAILS

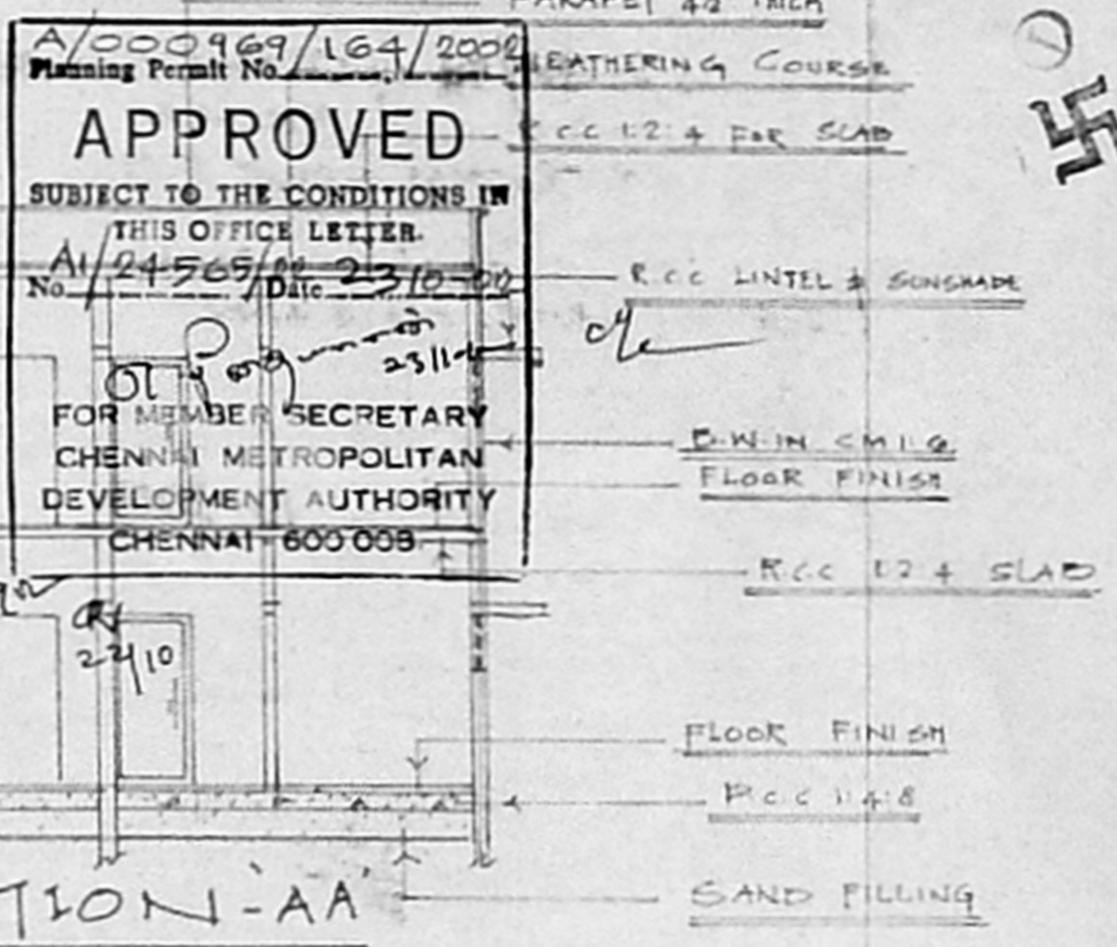


SECTION-AA

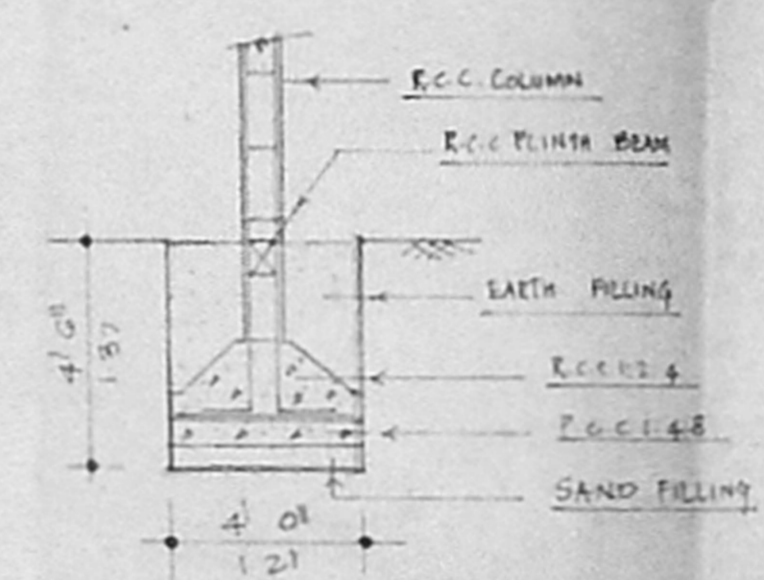


FOUNDATION DETAILS

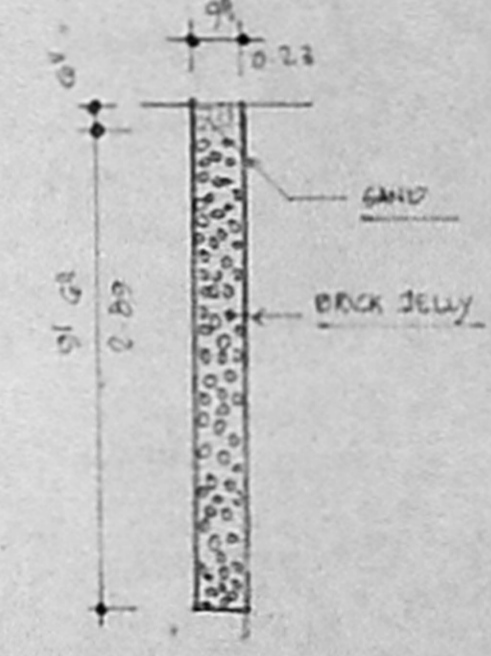


PERCOLATION PIT

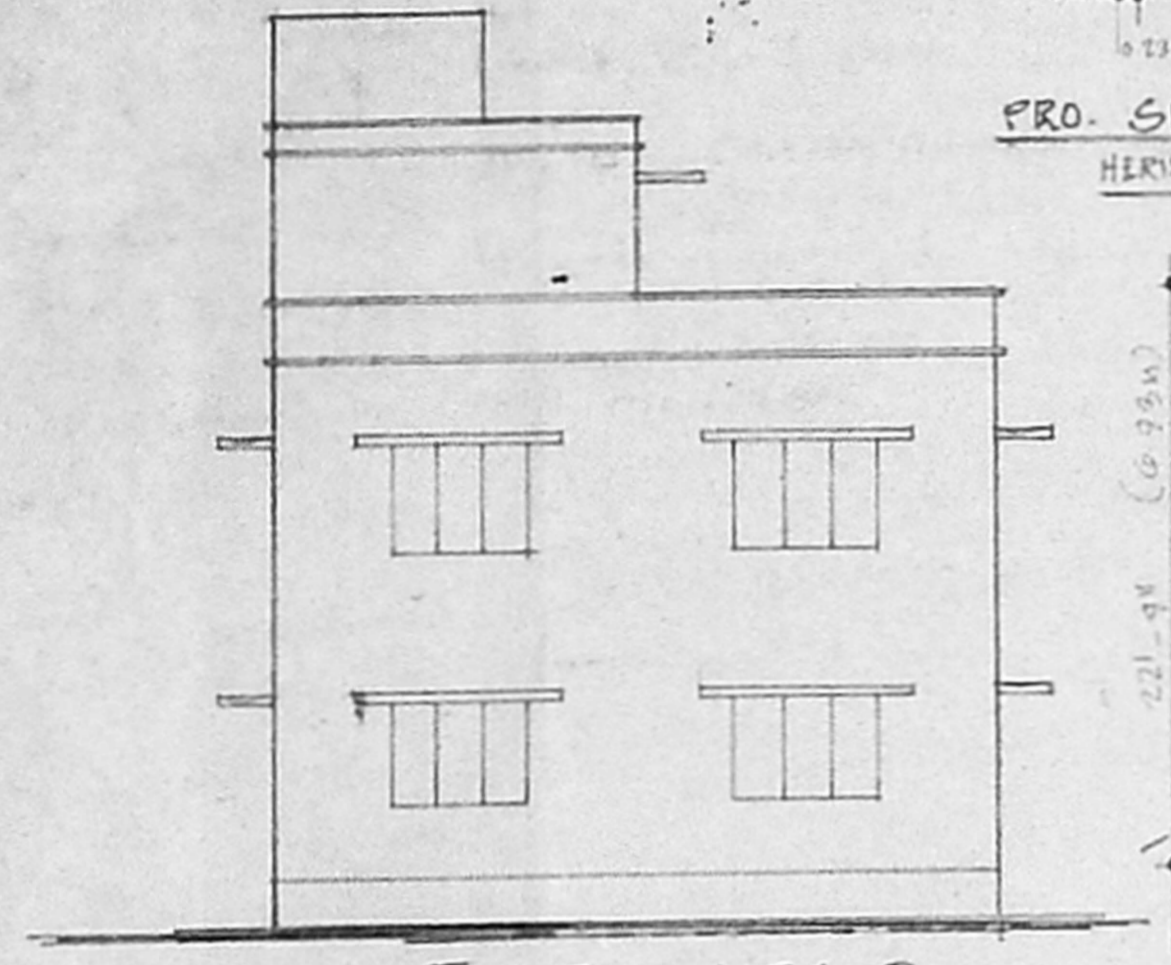


ELEVATION

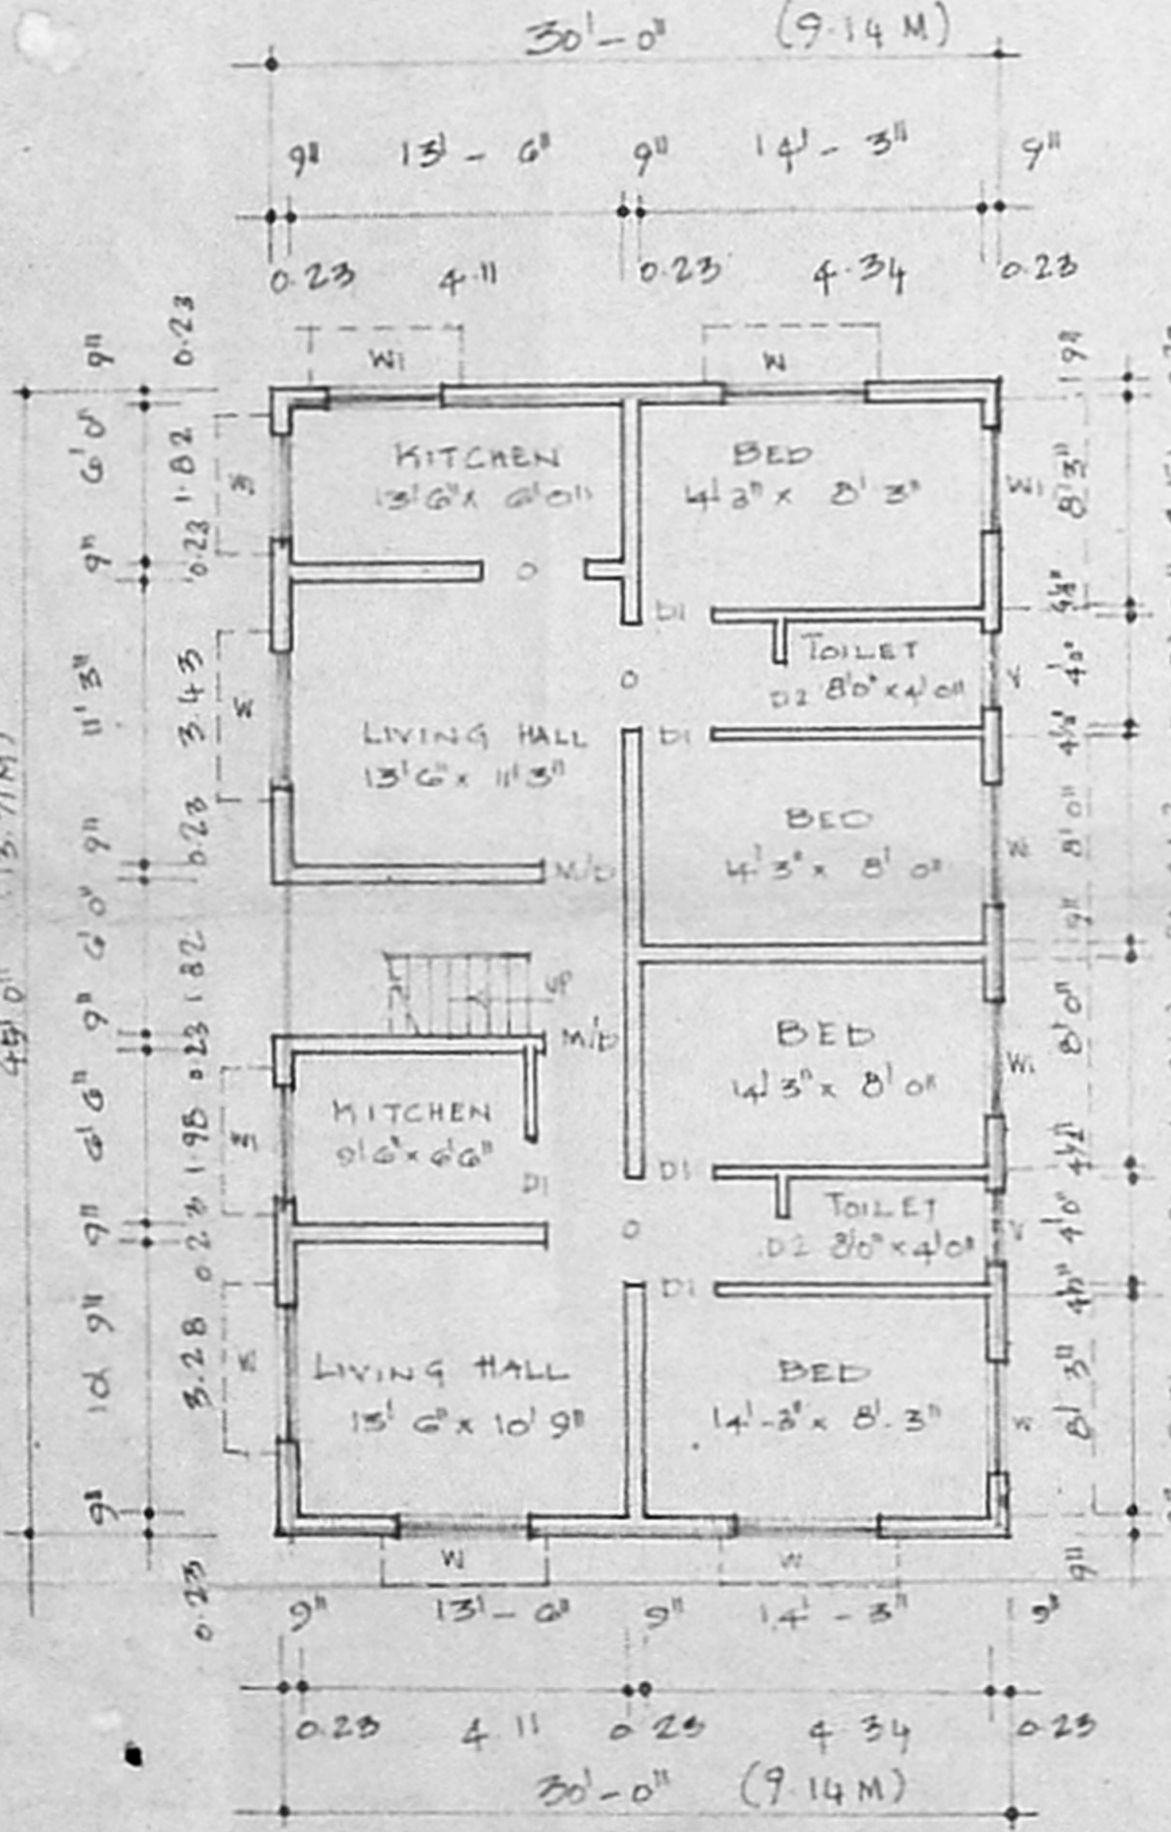


GROUND FLOOR PLAN

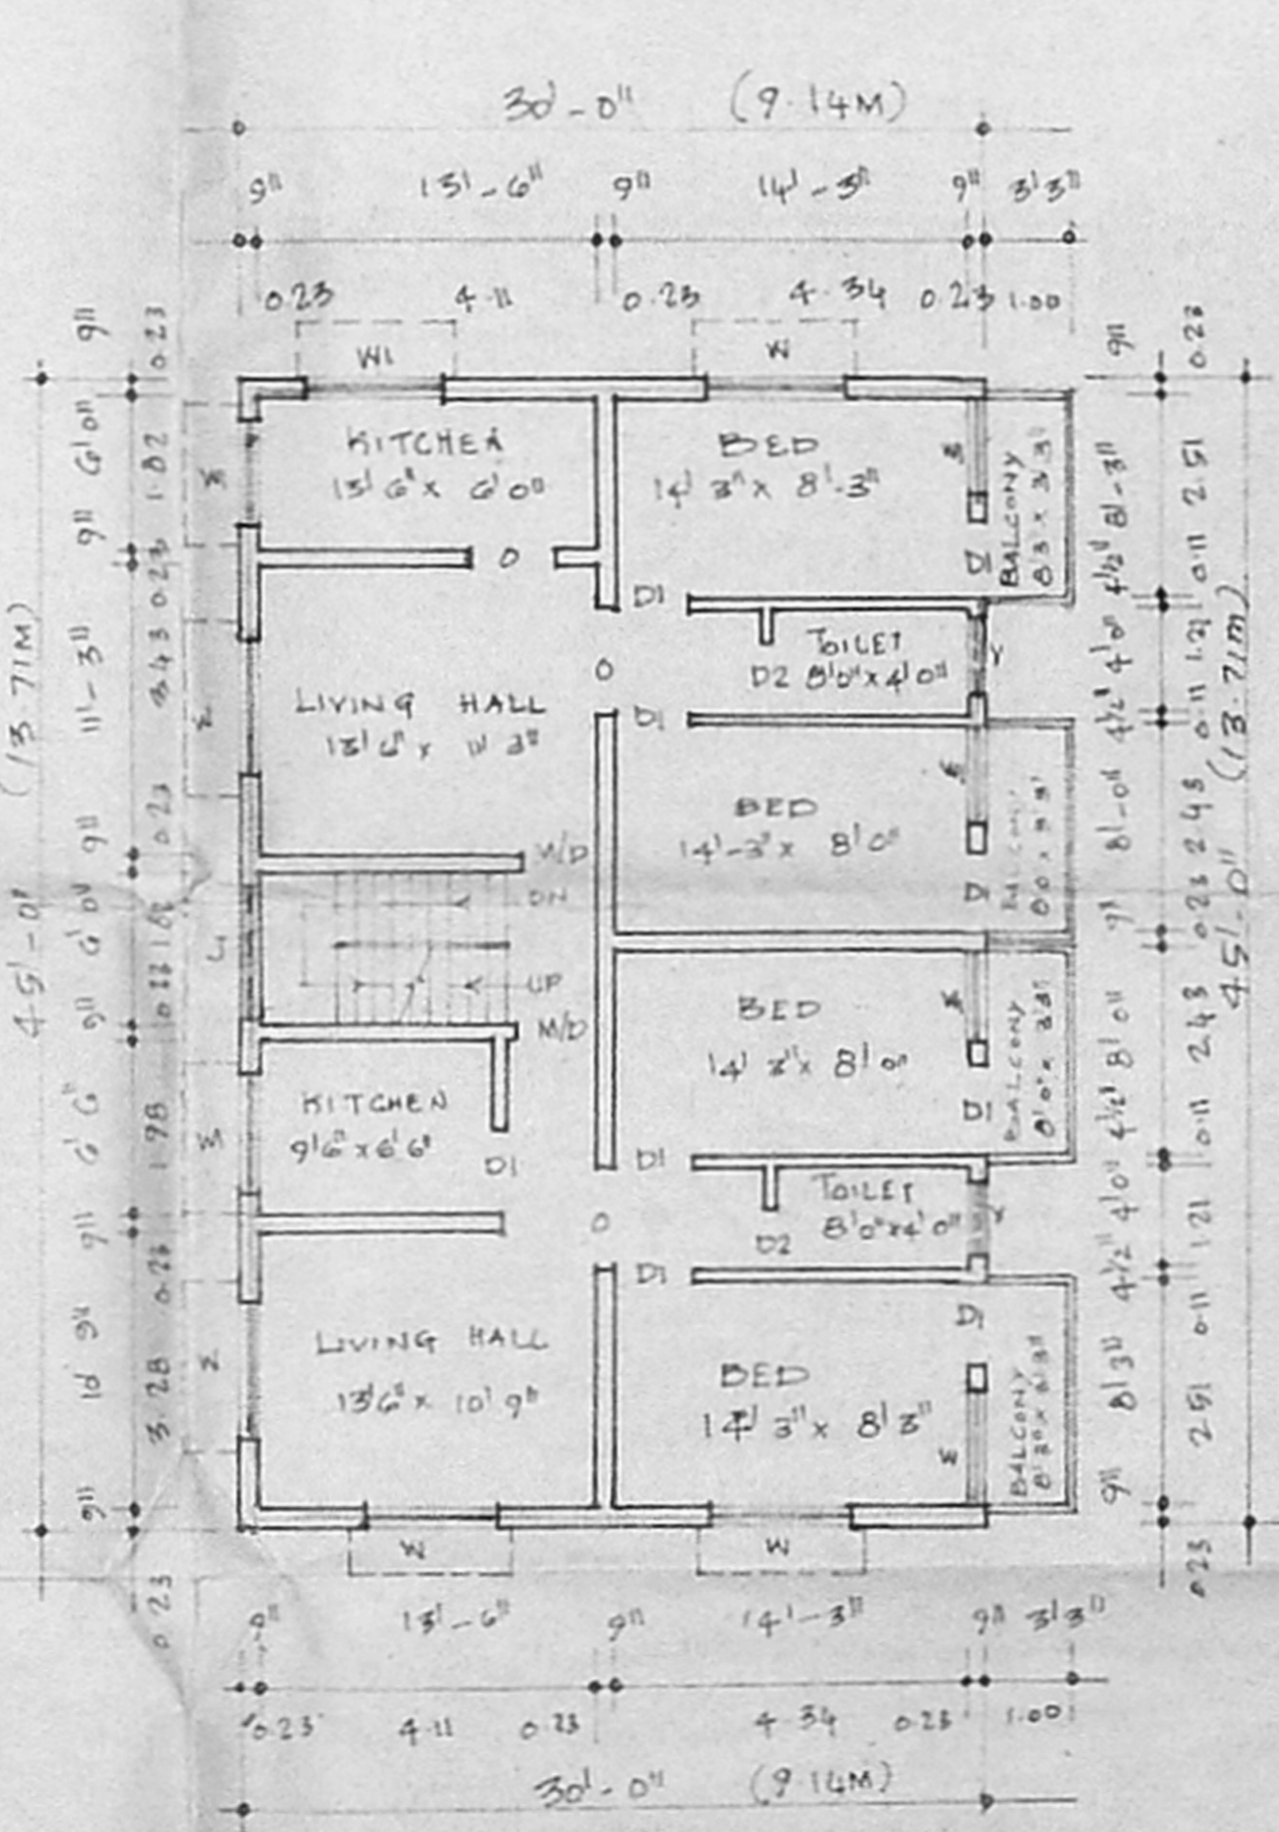

FIRST FLOOR PLAN

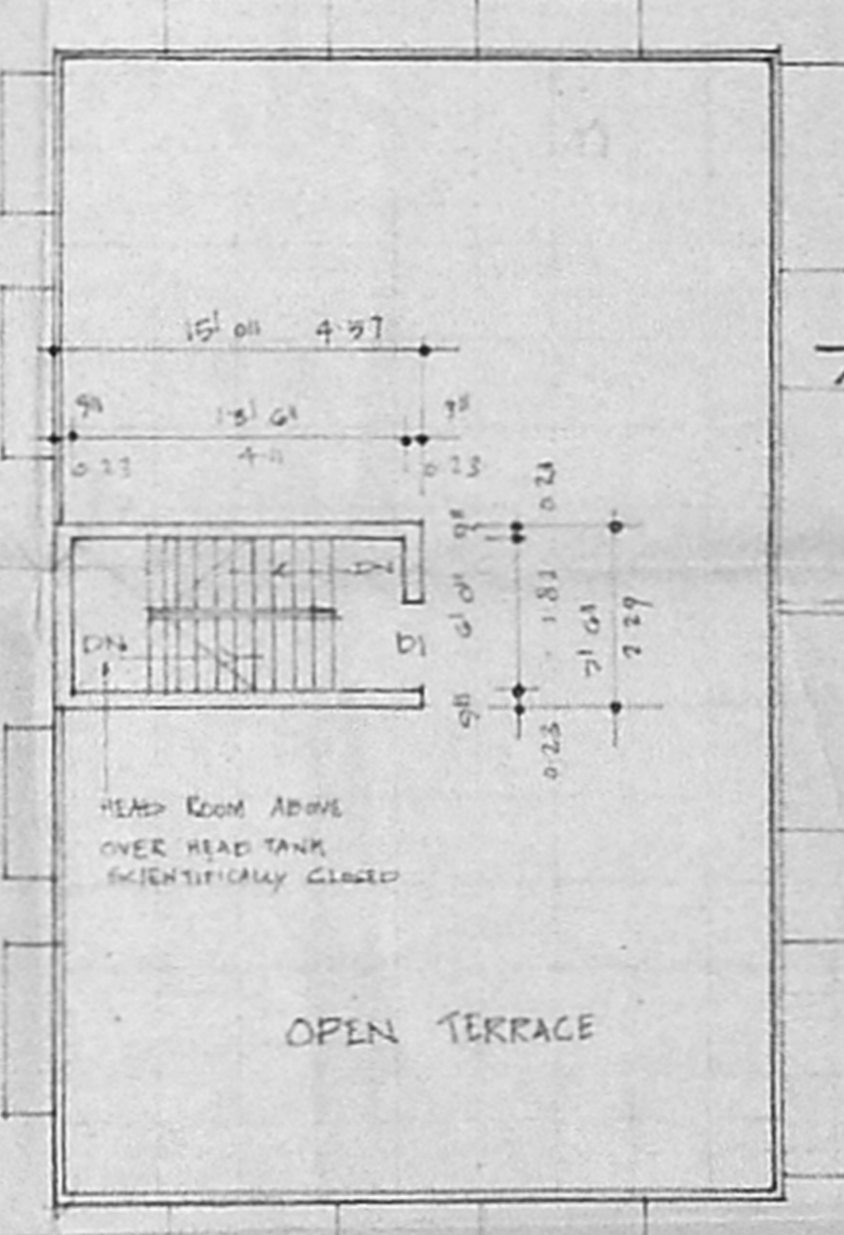

TERRACE FLOOR PLAN

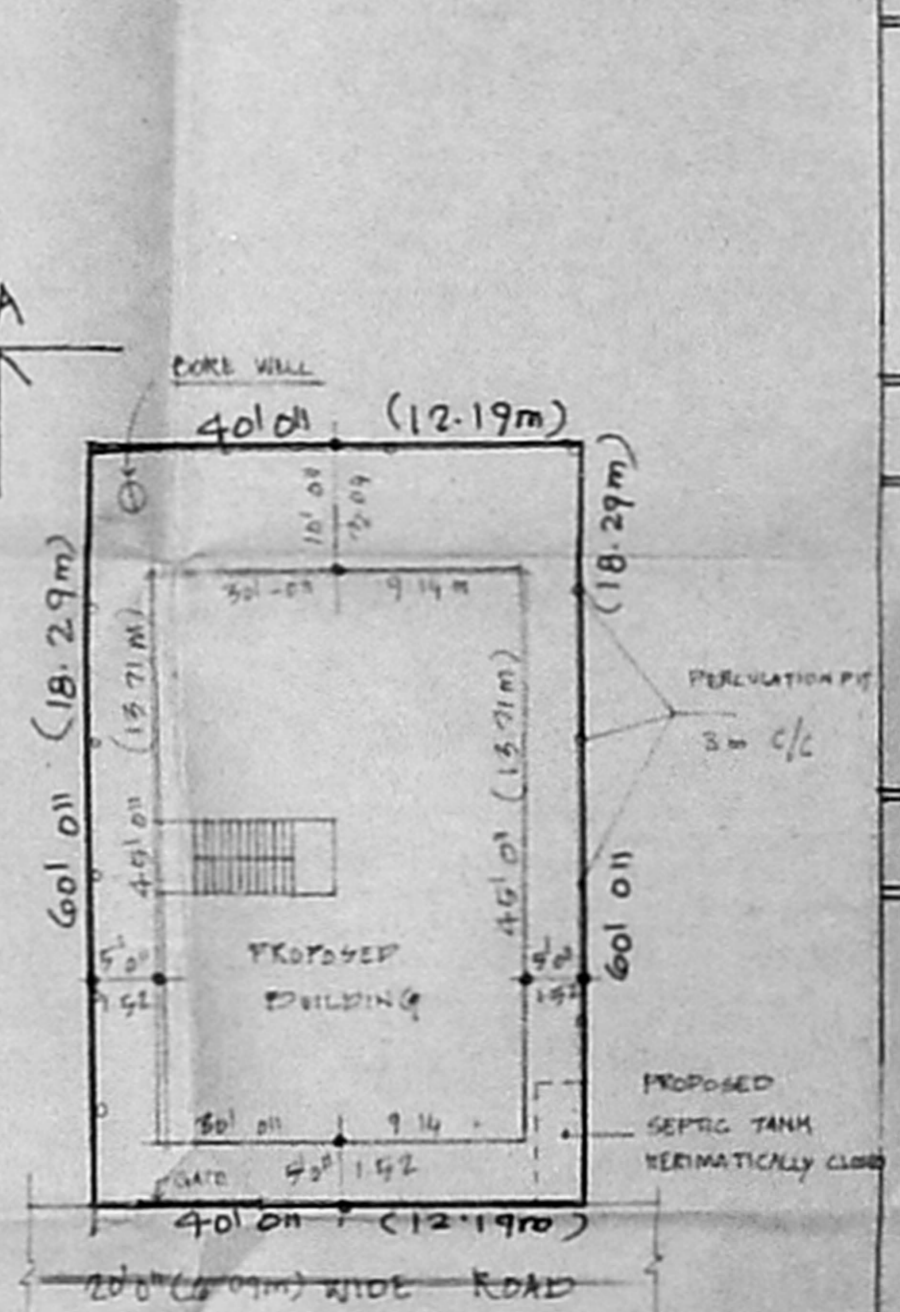

SITE PLAN (1"=16'-0")