

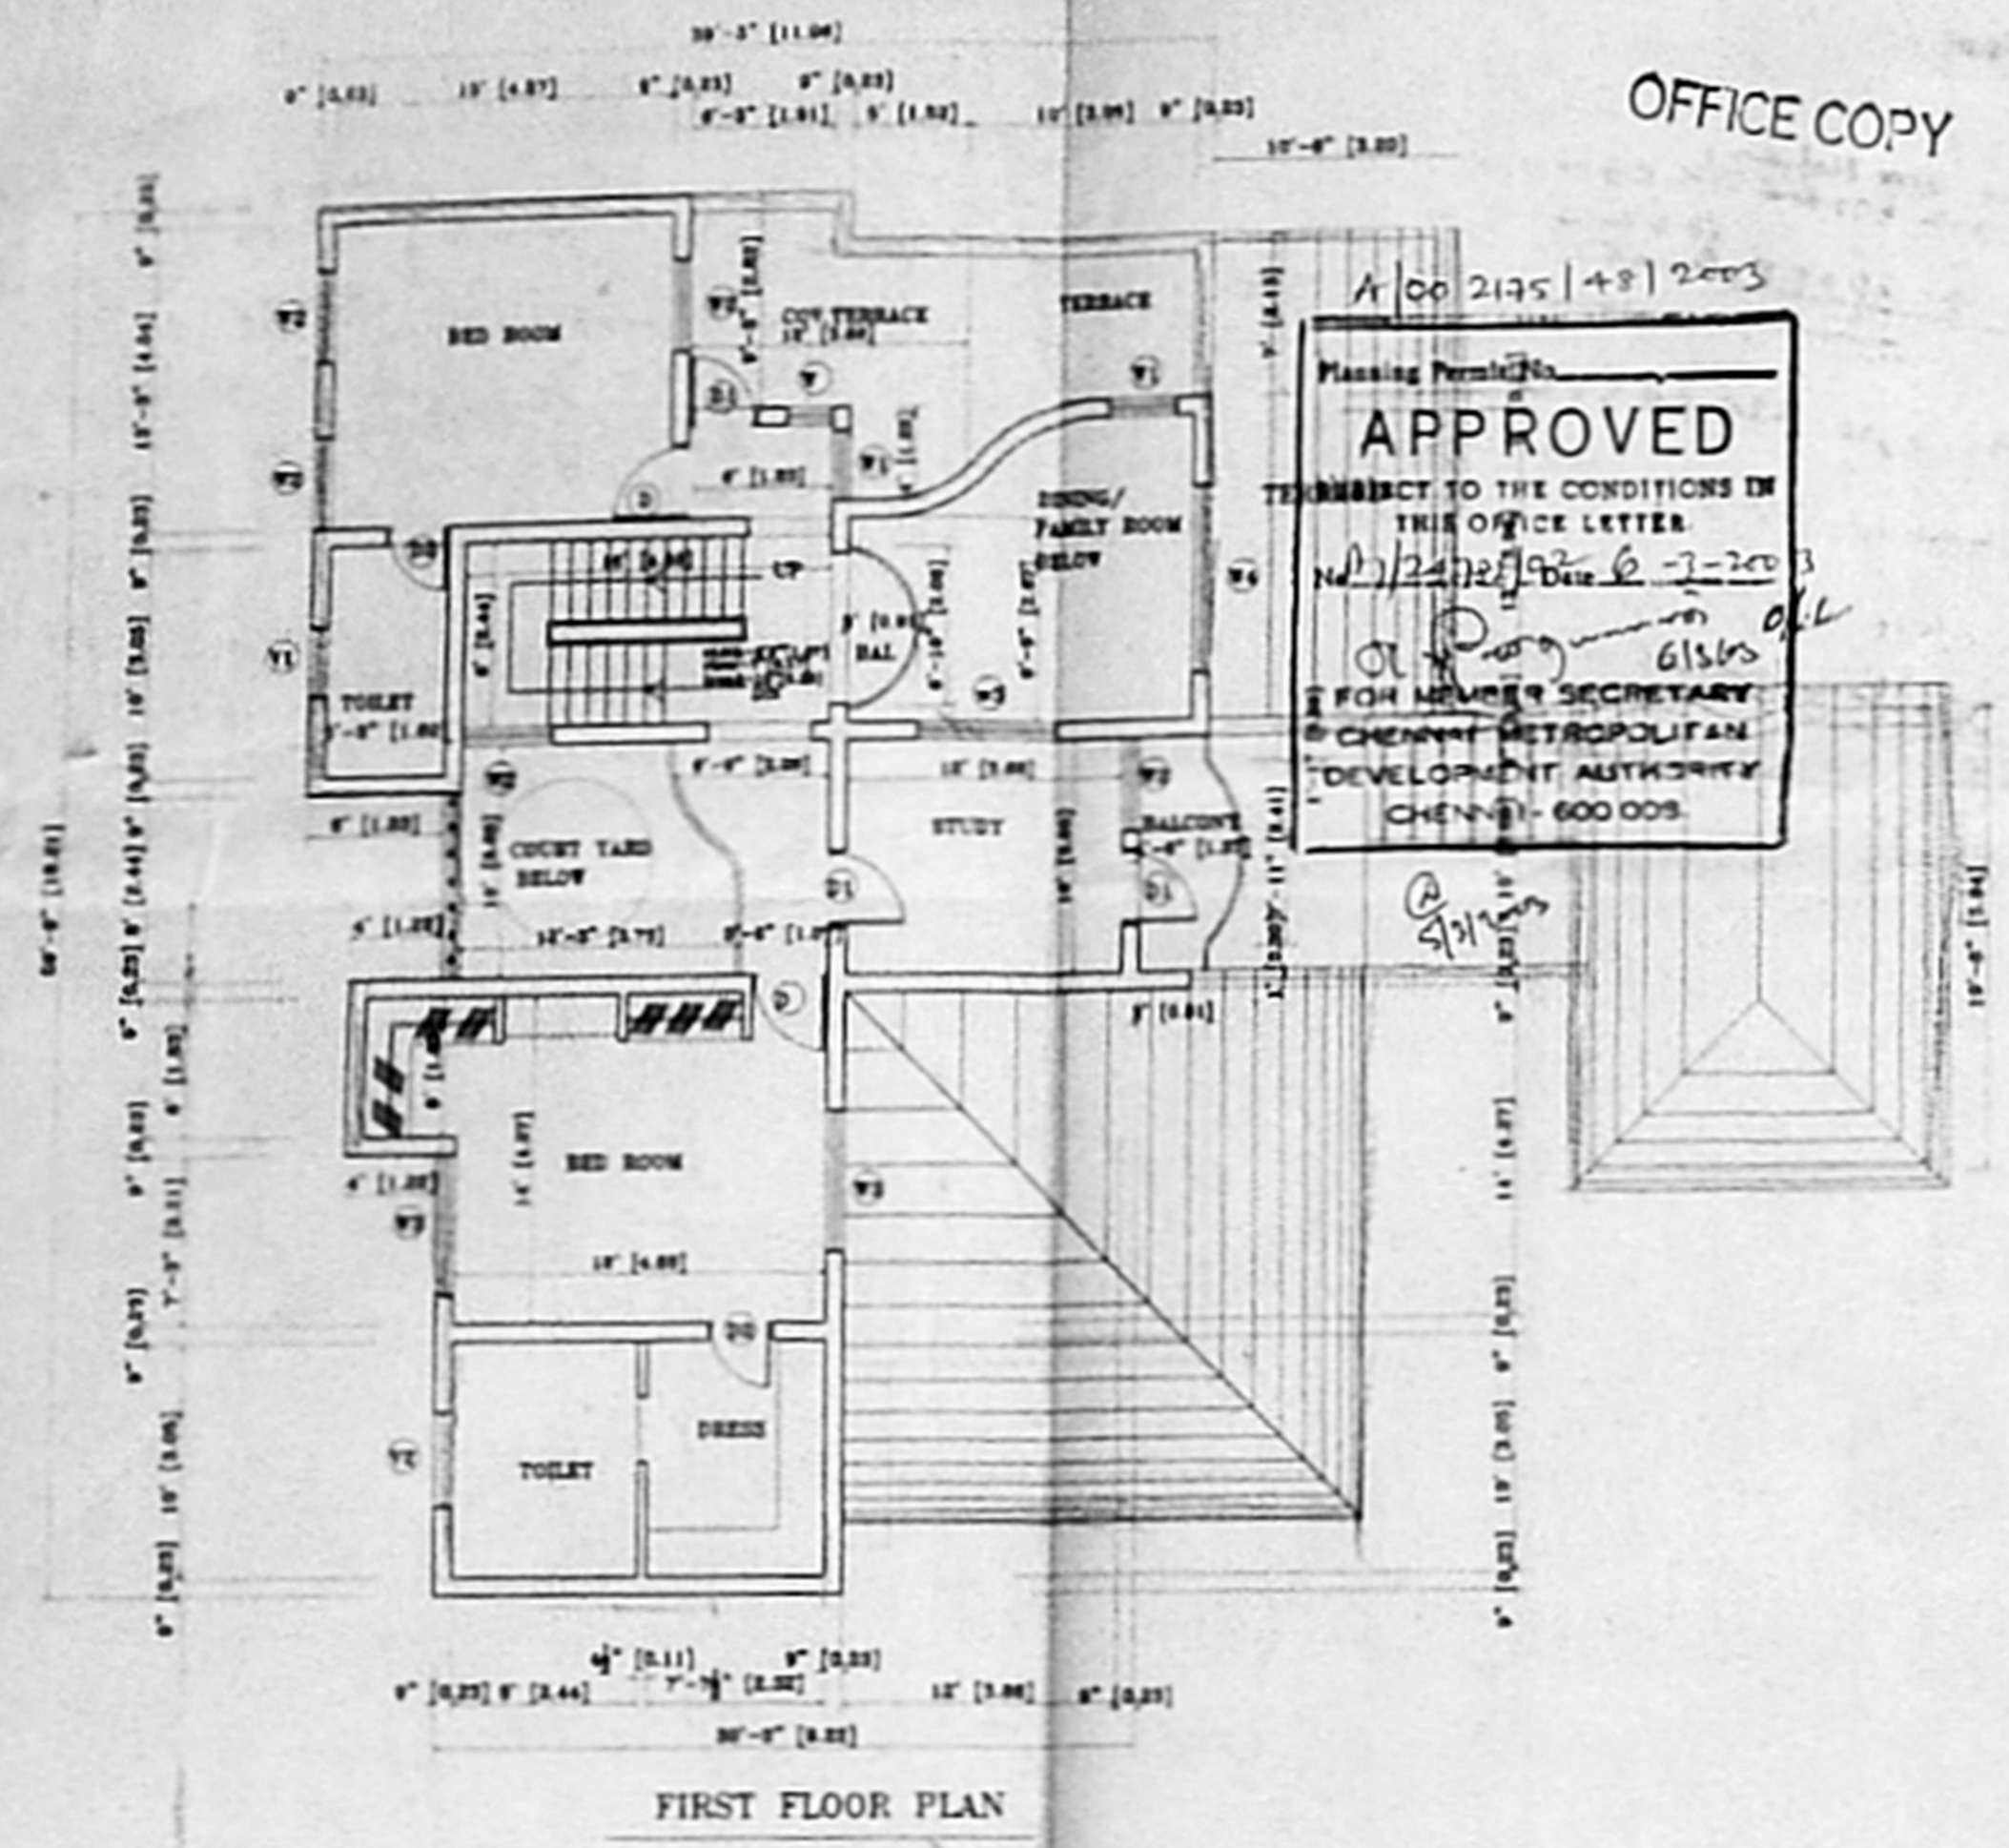
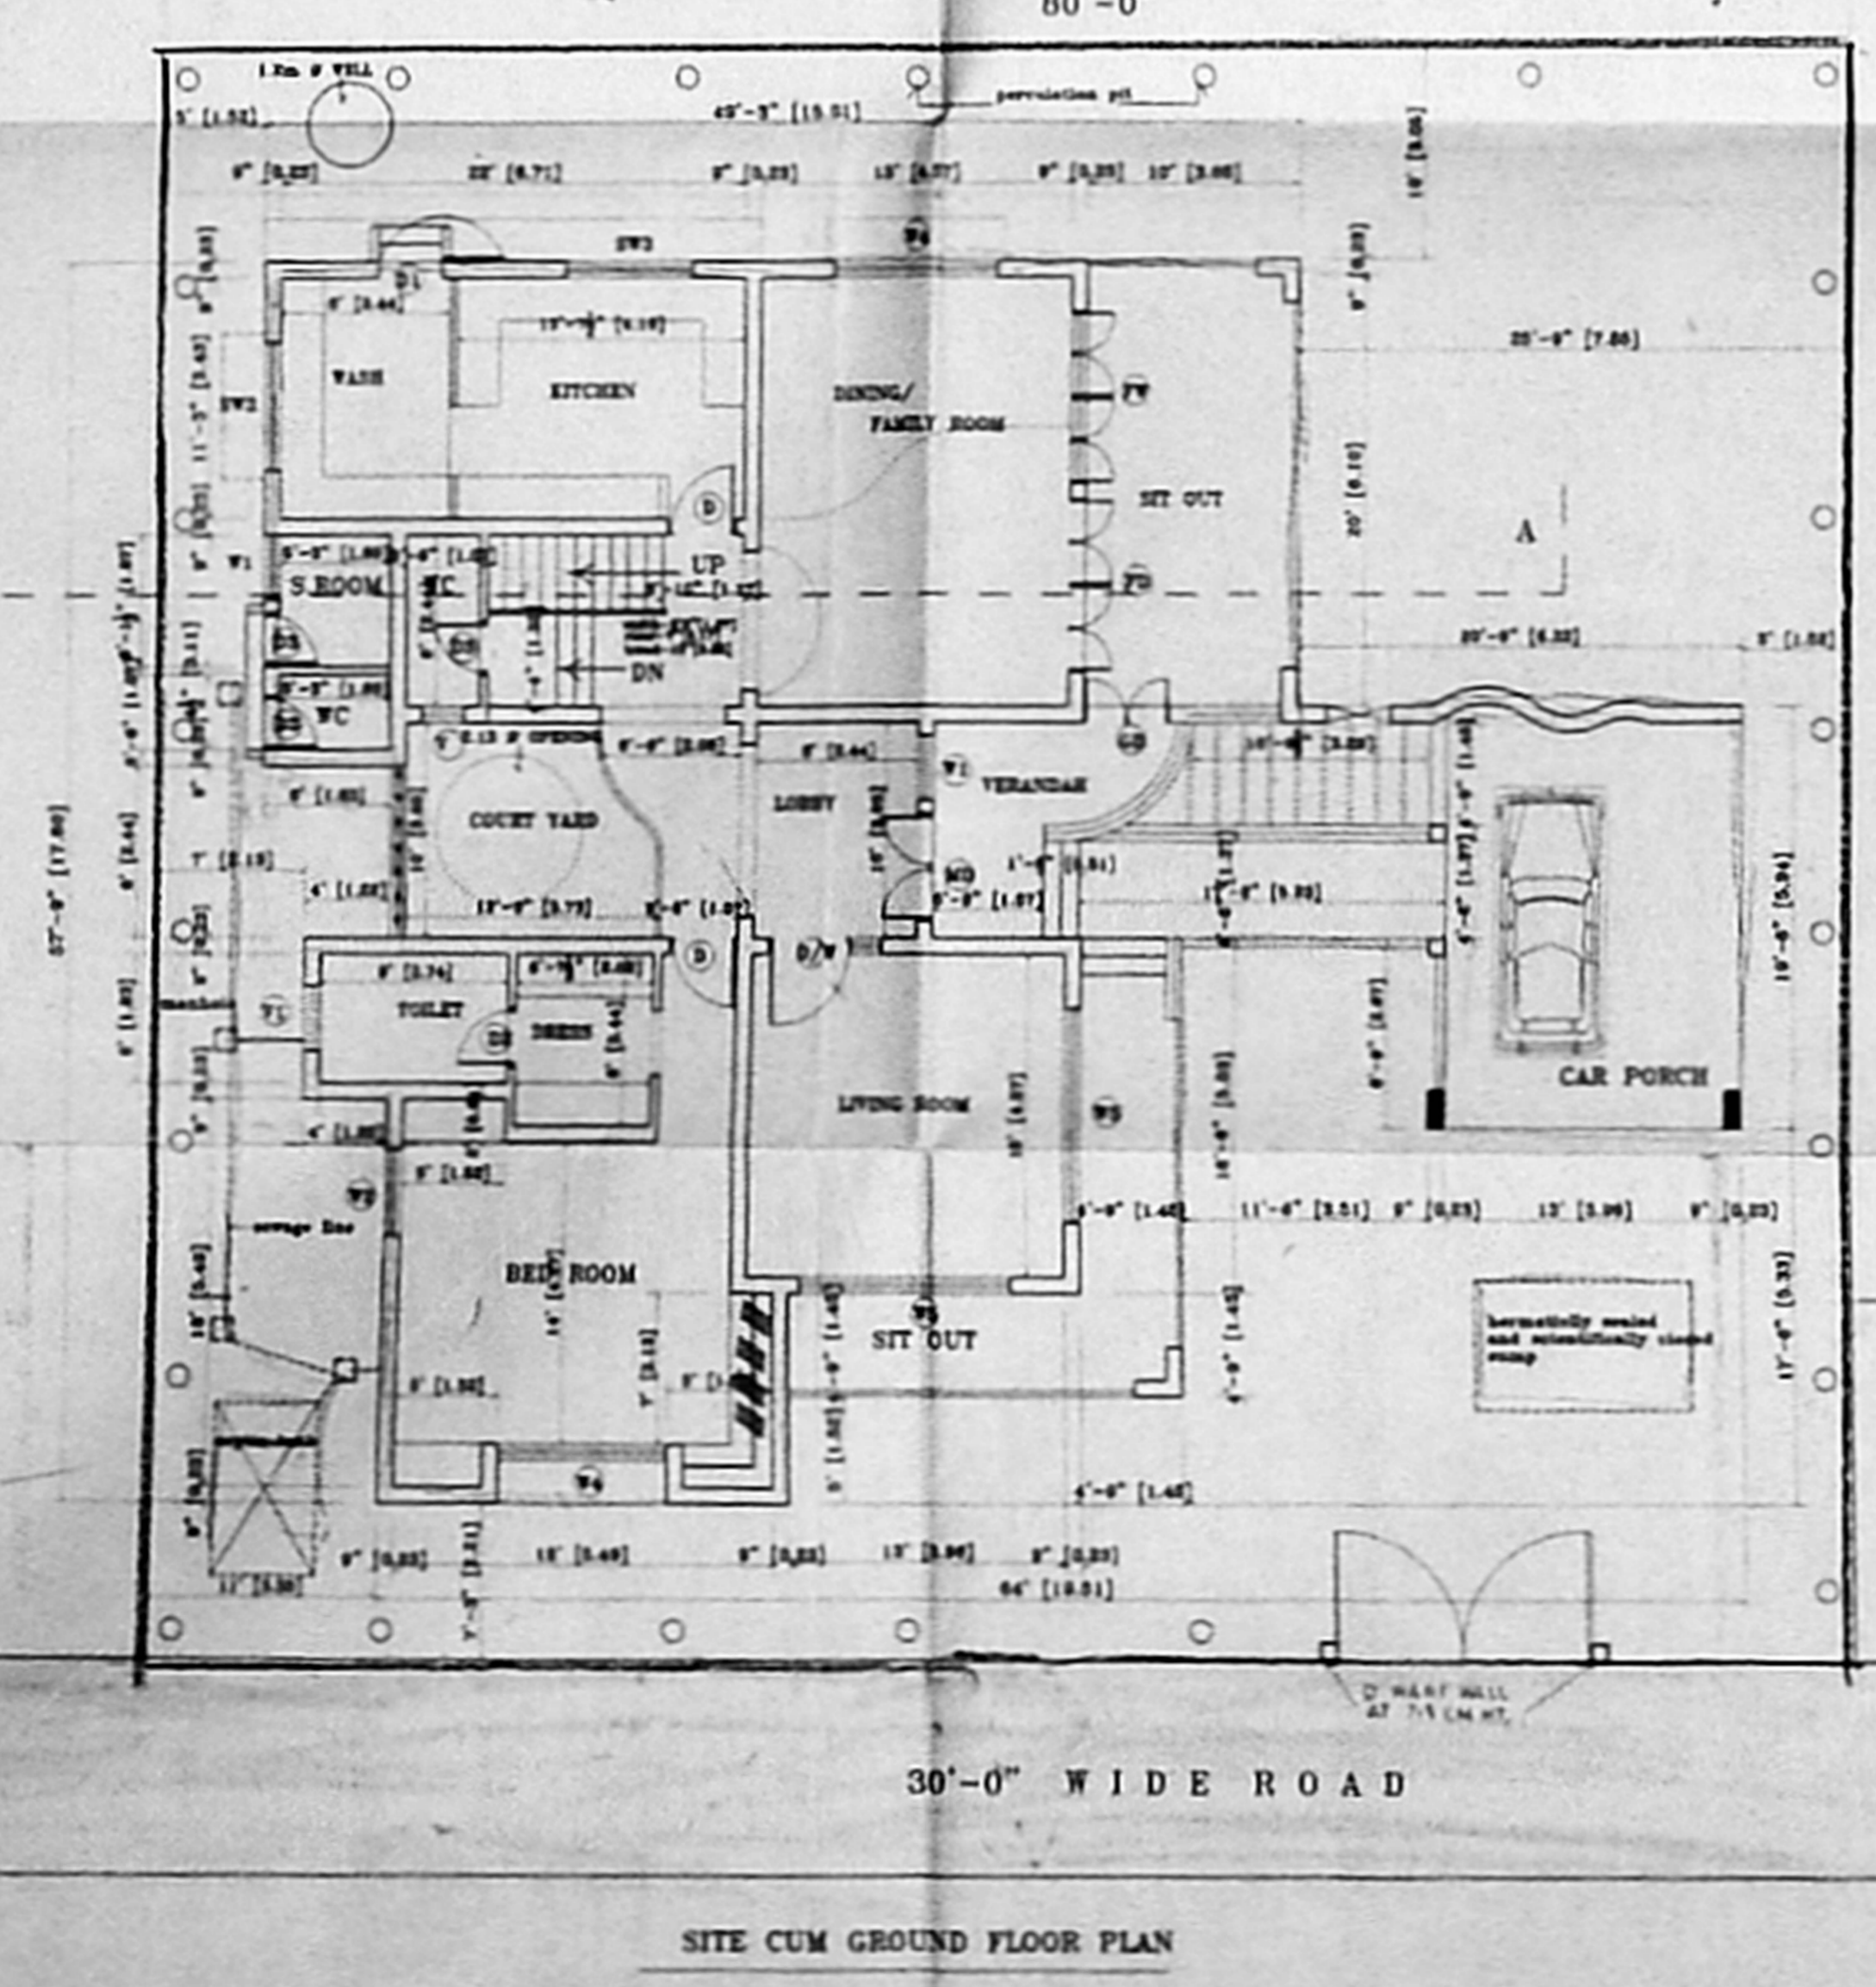
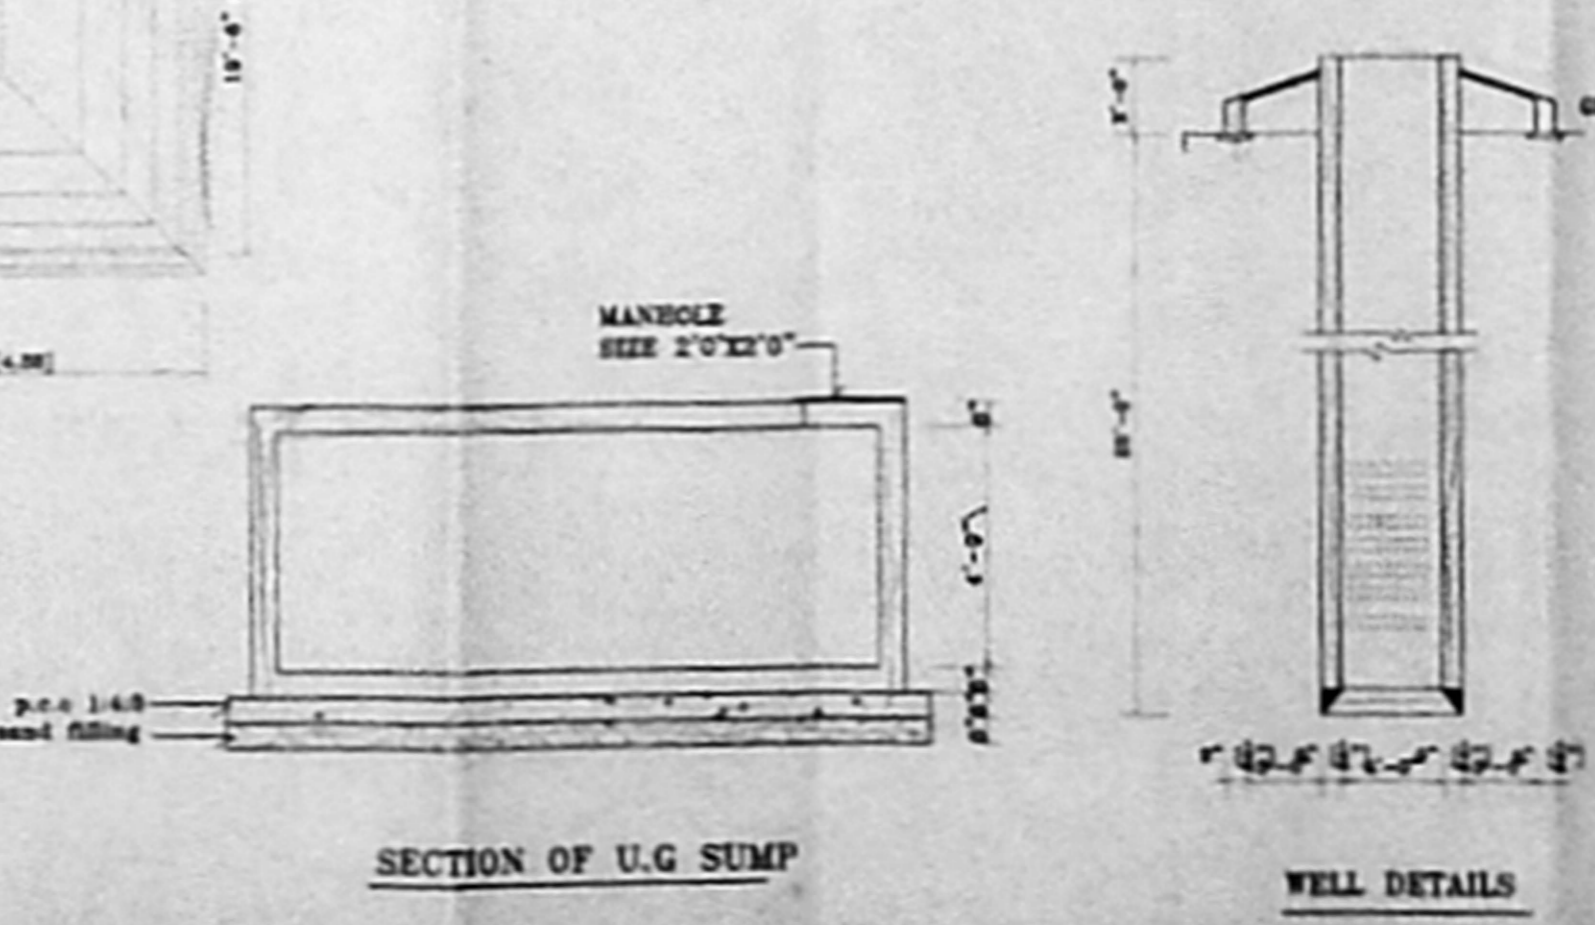
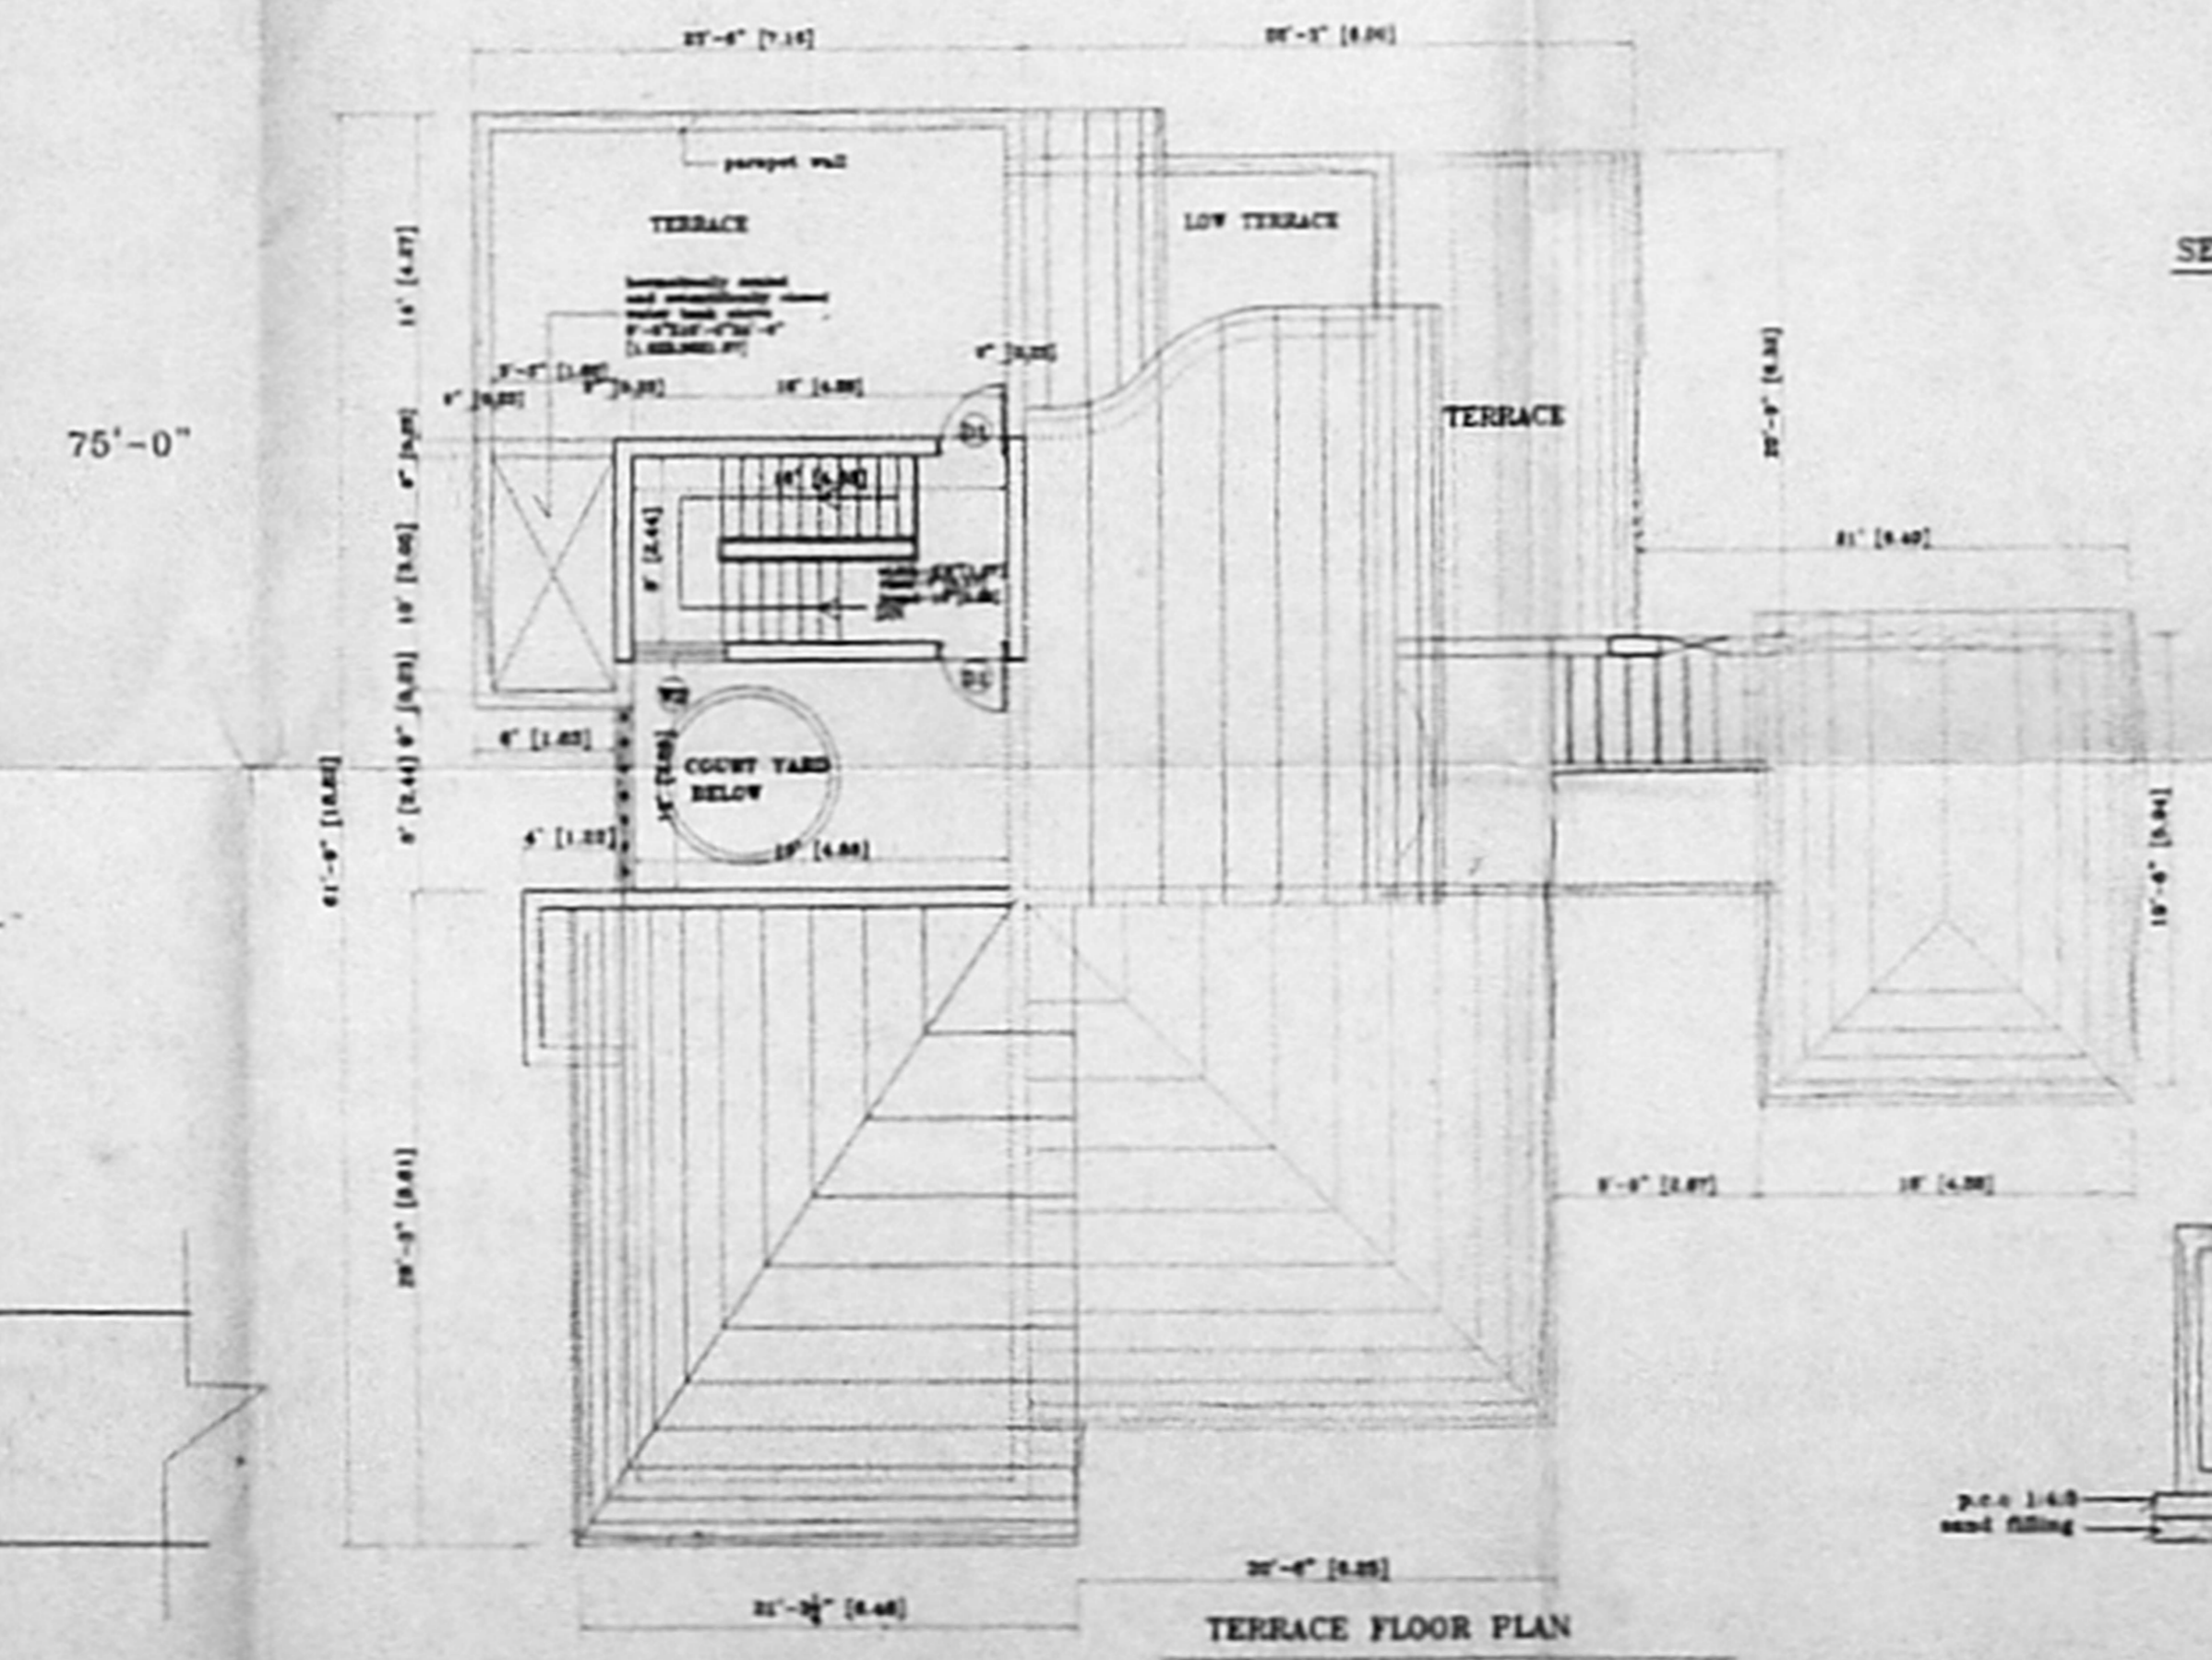
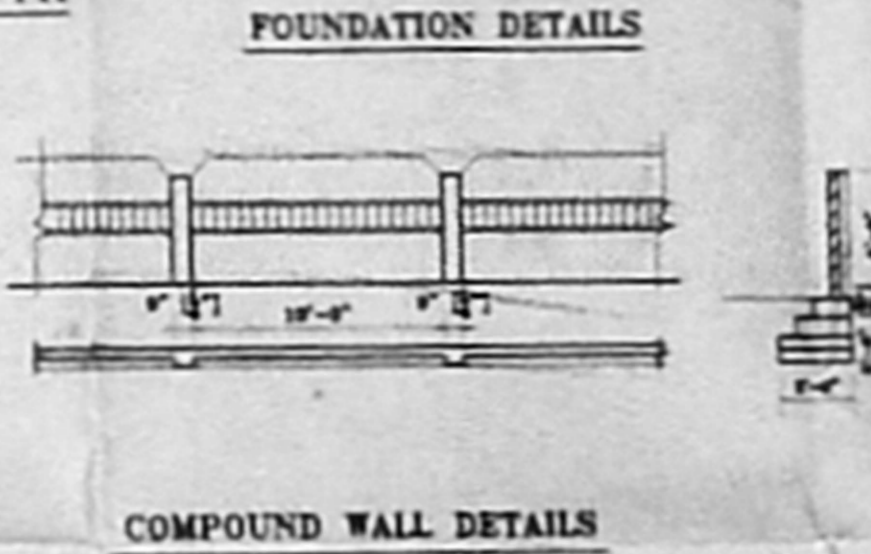
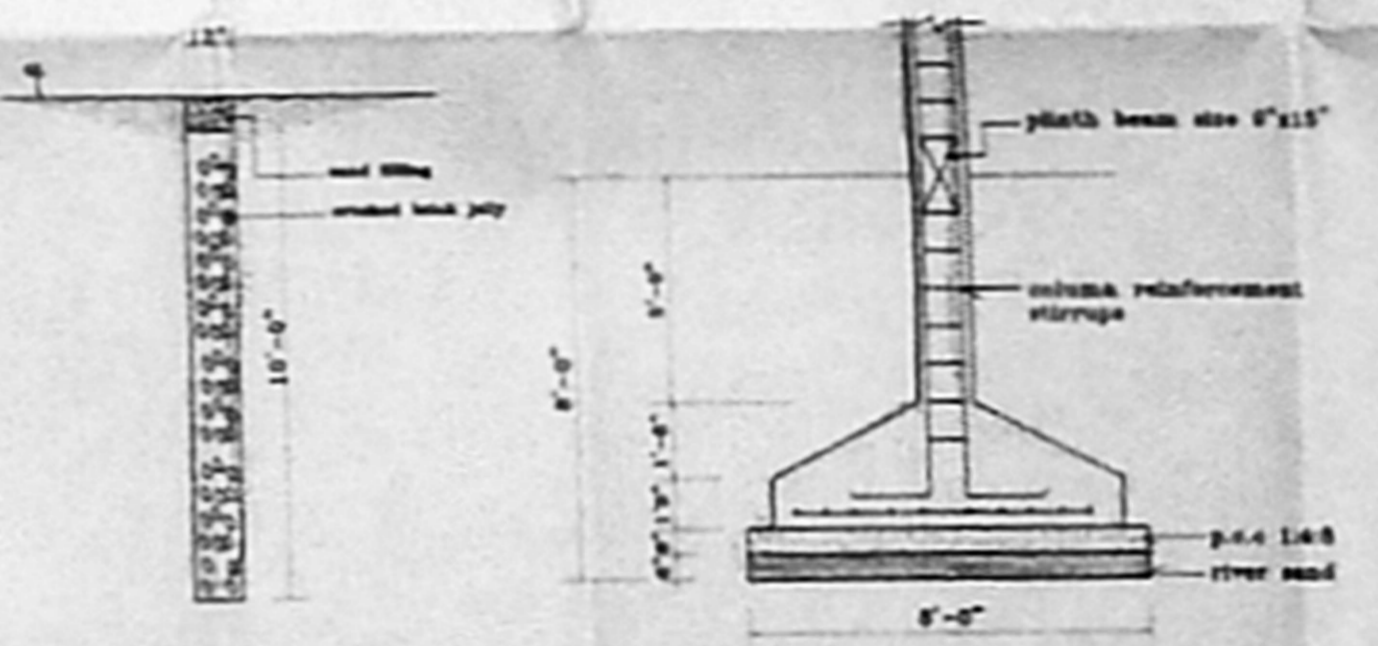
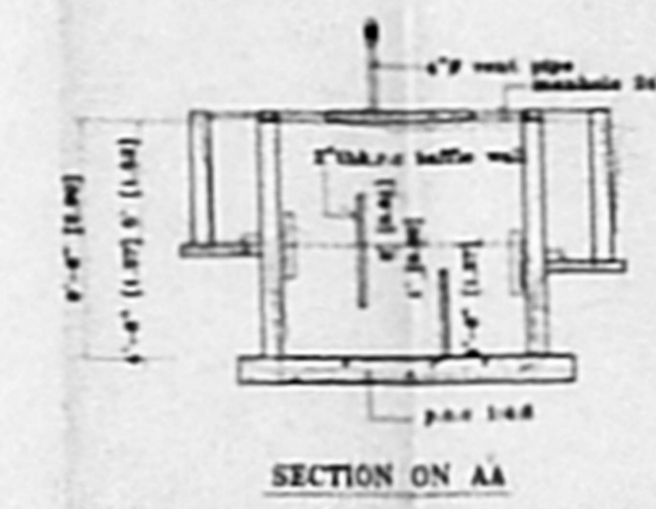
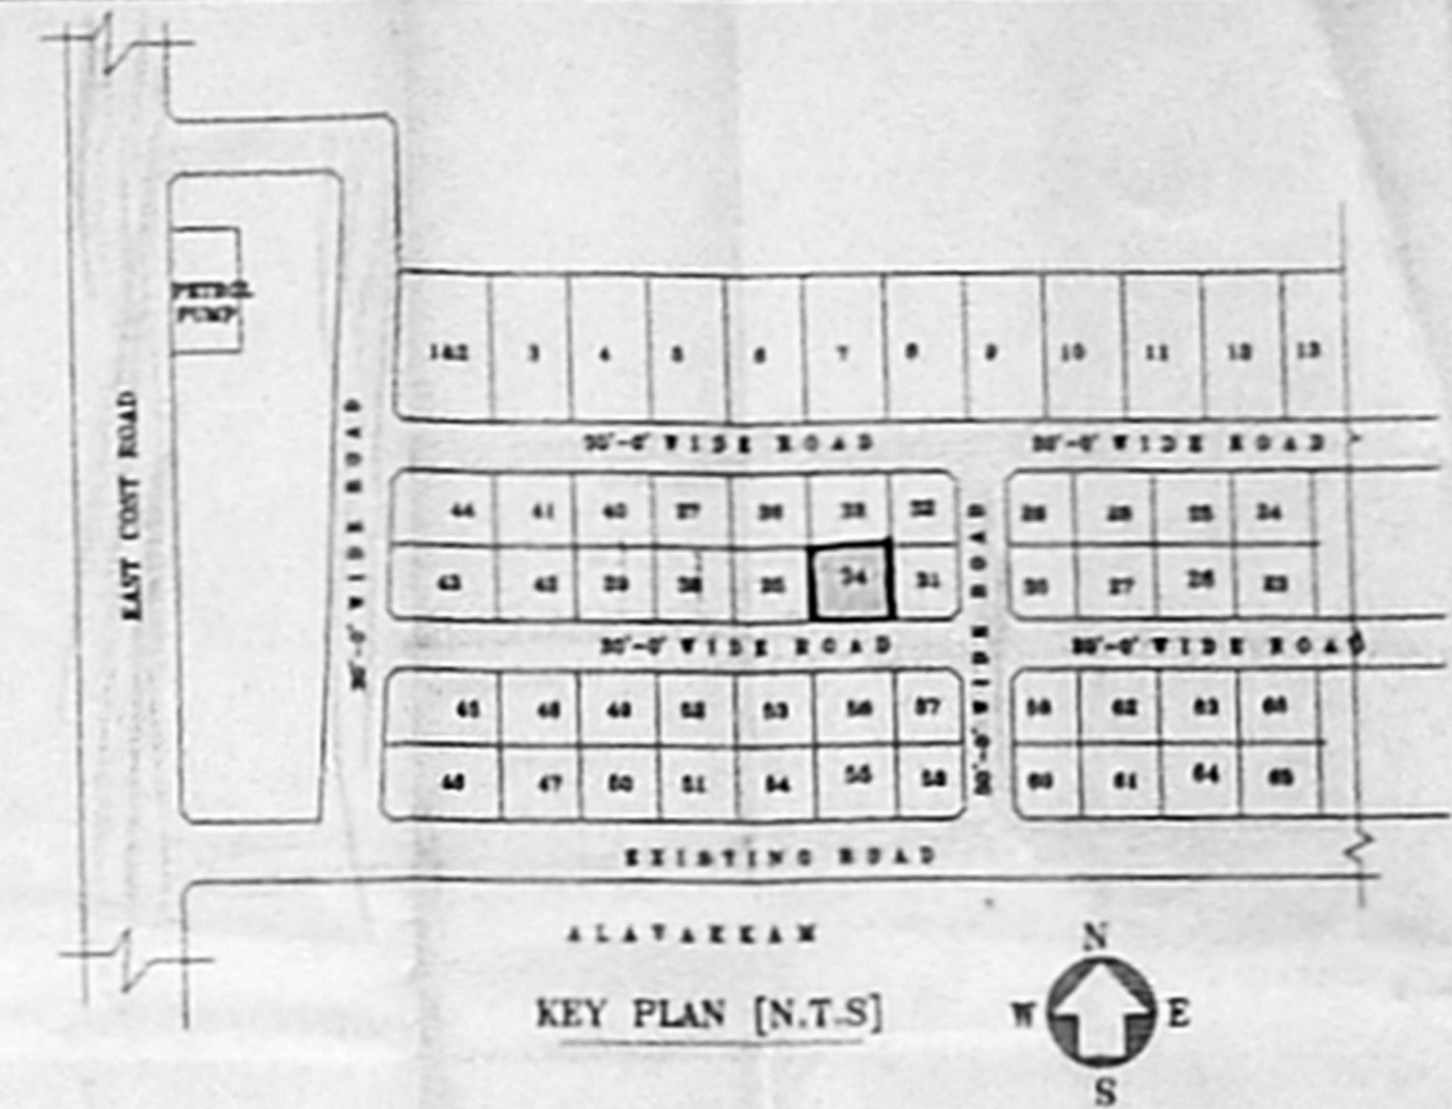


OFFICE COPY

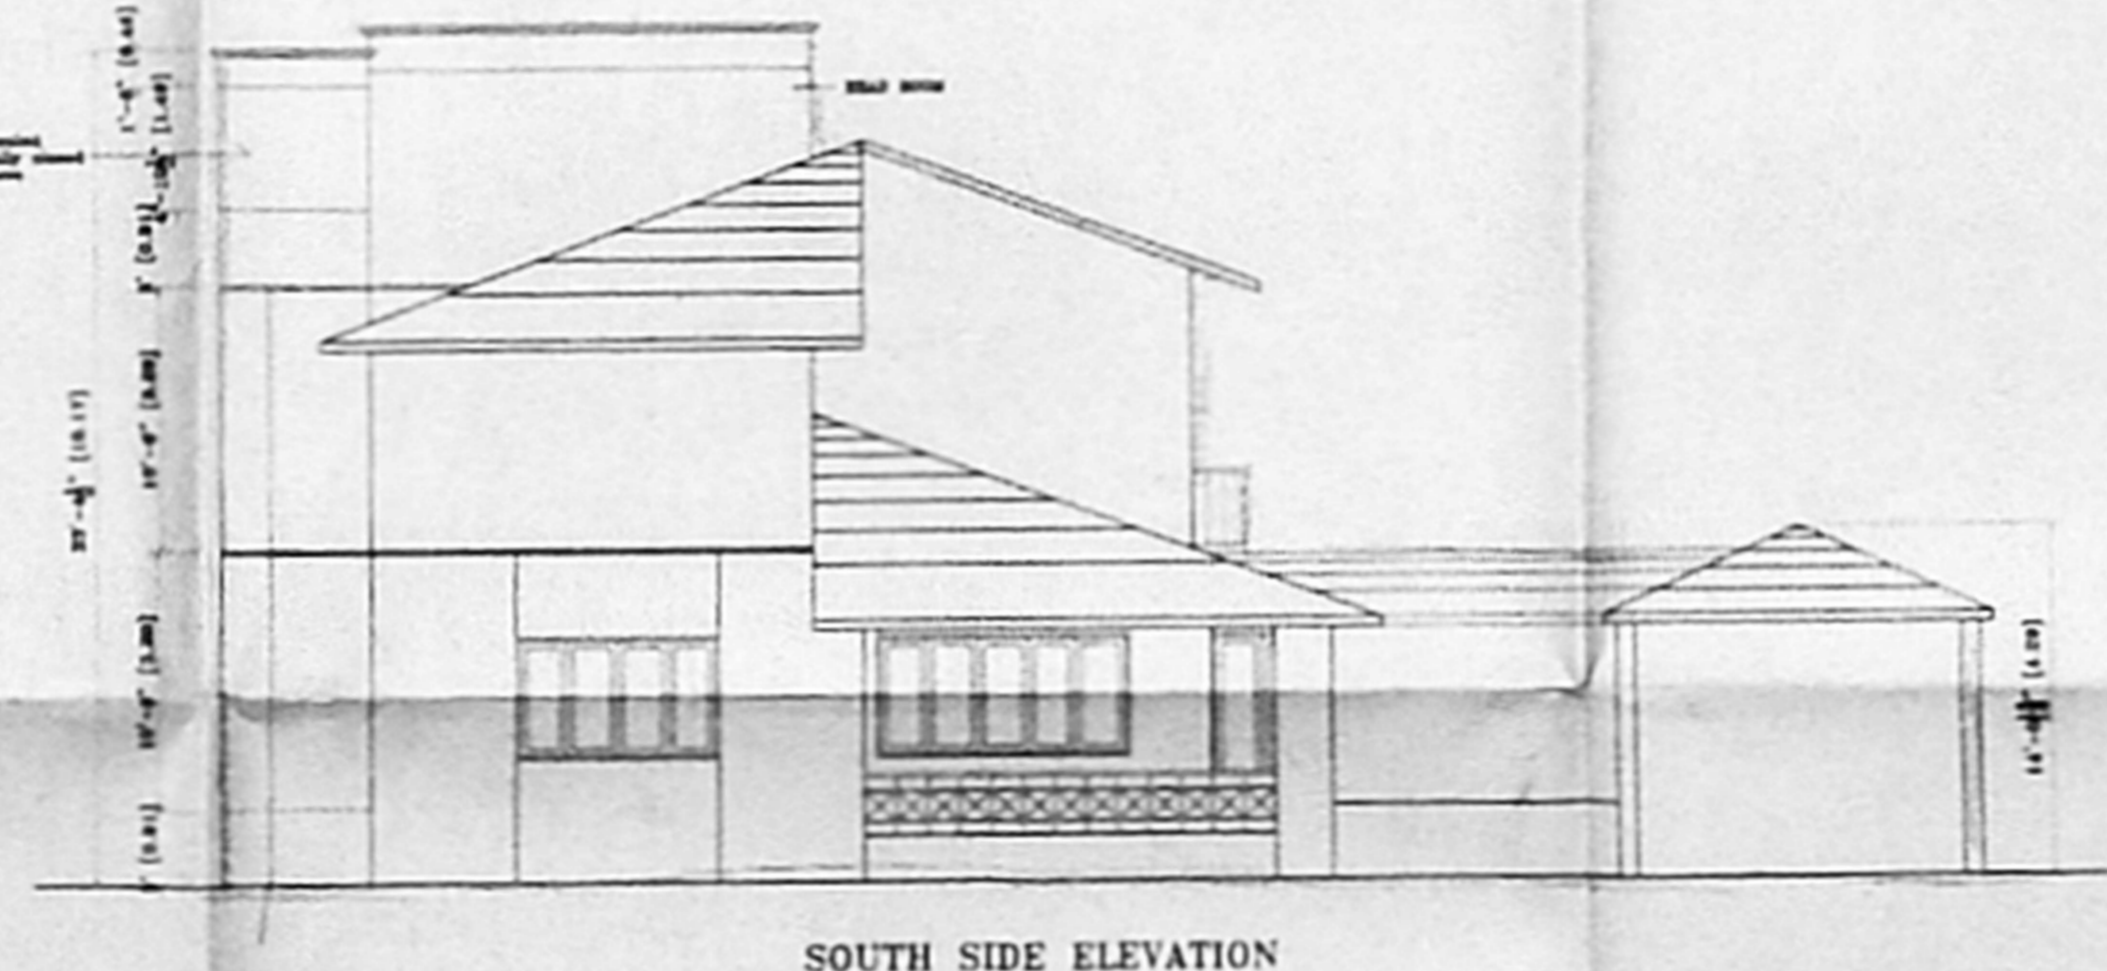

MISSING PERMITS
APPROVED
 IN ACCORDANCE WITH THE CONDITIONS IN THIS OFFICE LETTER
 DATED 06-12-2003
 FOR MEMBER SECRETARY
 CHENNAI METROPOLITAN
 DEVELOPMENT AUTHORITY
 CHENNAI - 600 005.

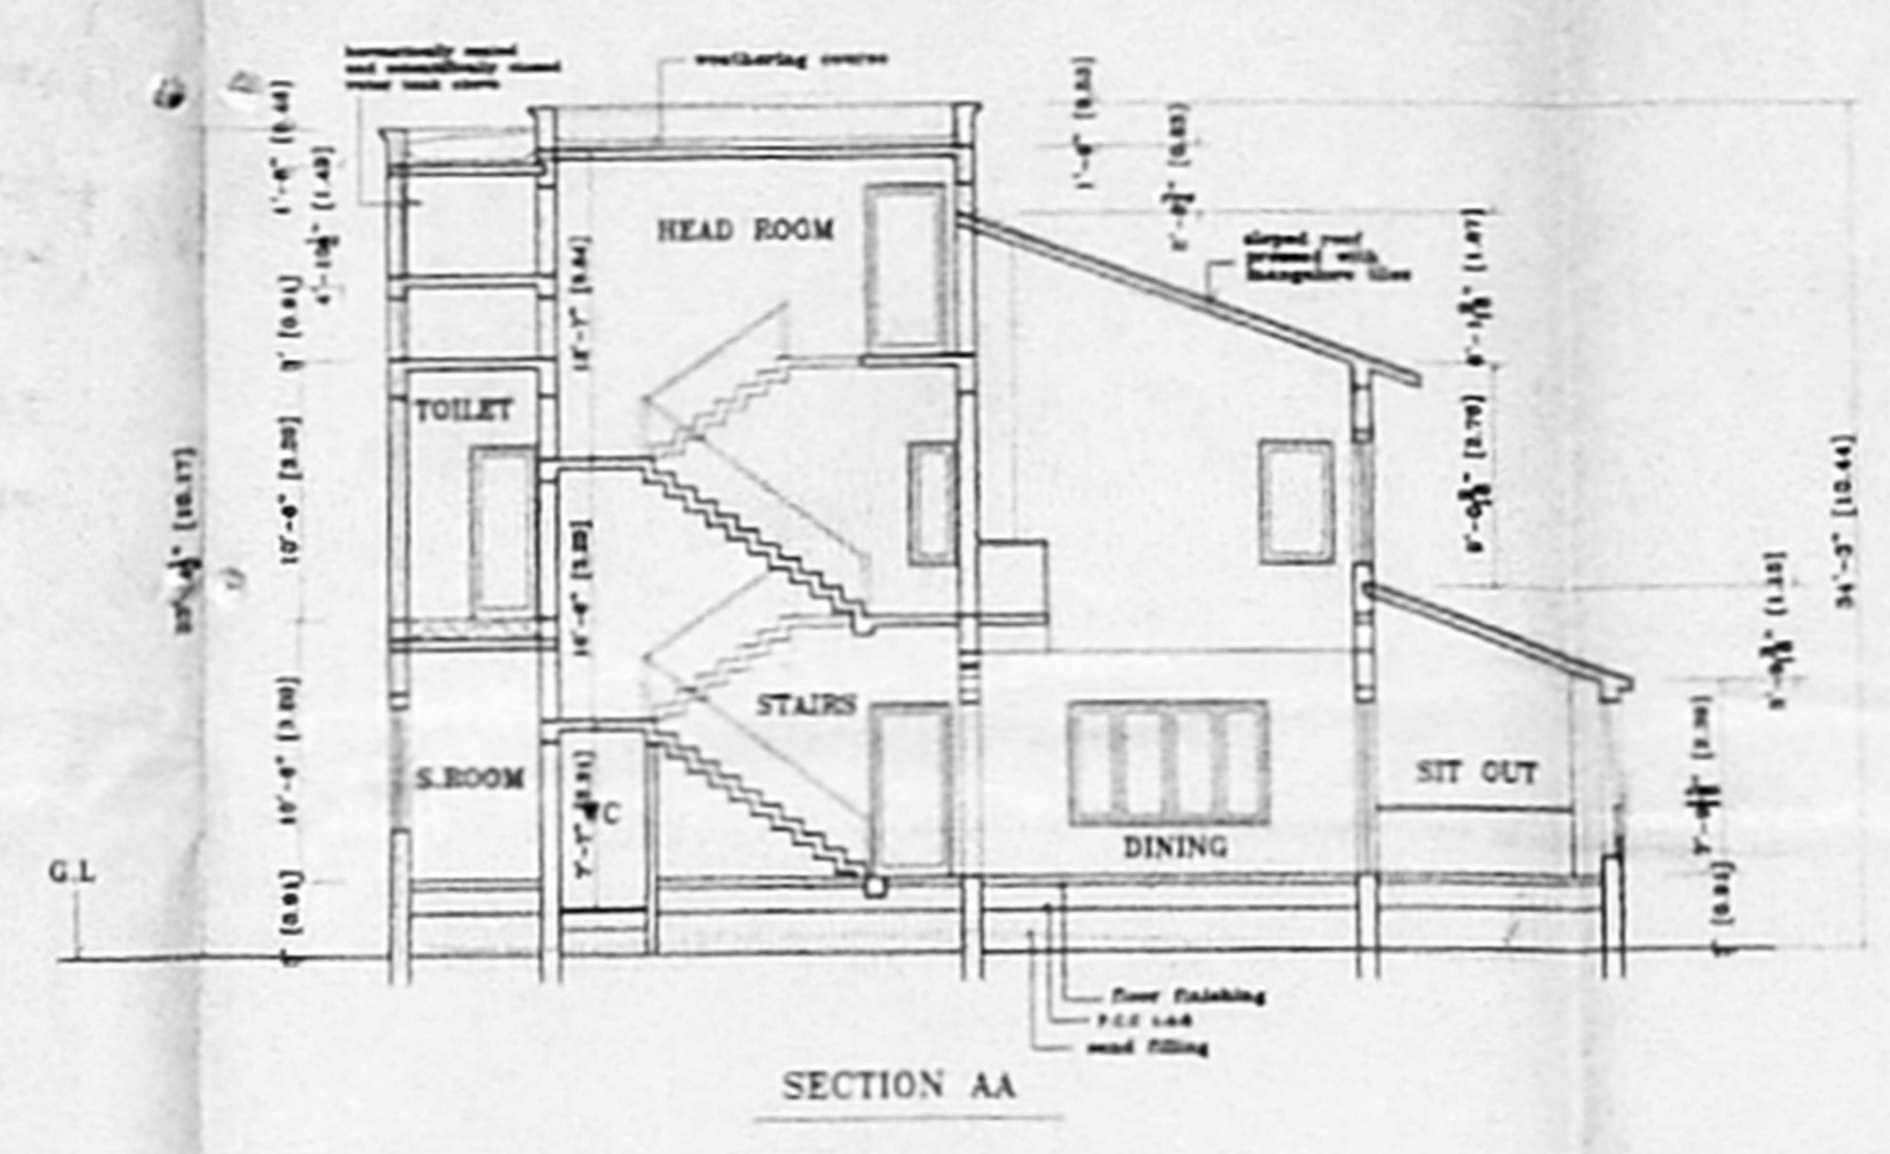

SCHEDULE OF JOINERY

TYPE	SIZE	DESCRIPTION
M3	1" x 1/2" x 1/2"	1" V PANELLED MATCH BONE (FOR WOODWORK)
M4	1" x 1/2" x 1/2"	1" V PANELLED STICK
M5	1" x 1/2" x 1/2"	1" V PANELLED STICK
- R.C.C. COLUMNS, BEAMS, LINTELS AND ROOF SLAB TO BE IN R.C.C. 1:2:4
- PLASTERING IN CM 1:4
- WEATHERING COURSE WITH BRICKLIME IN CM
- ALL WOOD WORK IN TEAK WOOD

AREA STATEMENT

	SFT.	SQM.
PLOT AREA	8600.00	557.41
GROUND FLOOR PLAN	2774.00	257.71
FIRST FLOOR	1545.00	143.53
TOTAL	4319.00	401.24

PLOT COVERAGE - 48%
 F.O.I. ACHIEVED - 0.71

PROJECT TITLE

PLAN SHOWING THE RESIDENTIAL BUILDING IN S.NO.234, PLOT NO.34, VILLAGE NO.141 KOTTIVAKKAM, SAIDAPET TALUK, CHENGALPURT DIST. TAMILNADU.

S.NO. 234/47A)
 (AS PER DET 2A)

COLOUR INDEX

PROPOSED COLOURED THIS [Symbol]

ROAD COLOURED THIS [Symbol]

BOUNDARY COLOURED THIS [Symbol]

SIGNATURE OF OWNER

[Signature]

SCALE : 1"=4'-0" (1:48)

DATE : 30-04-02

JOB NO. : 1048

ENCL. NO. : CD-51

DRAWN : PW

ARCHITECT

VERGIS OOMMEN
 B.Arch, C.D. Arch. Reg. No. 1048
 COUNCIL OF ARCHITECTURE
 CA NO. 72/2126
 TRYGARAJA COMPLEX
 805, POONANALAI HIGH ROAD
 MADRAS-600019