



SECTION ON AA


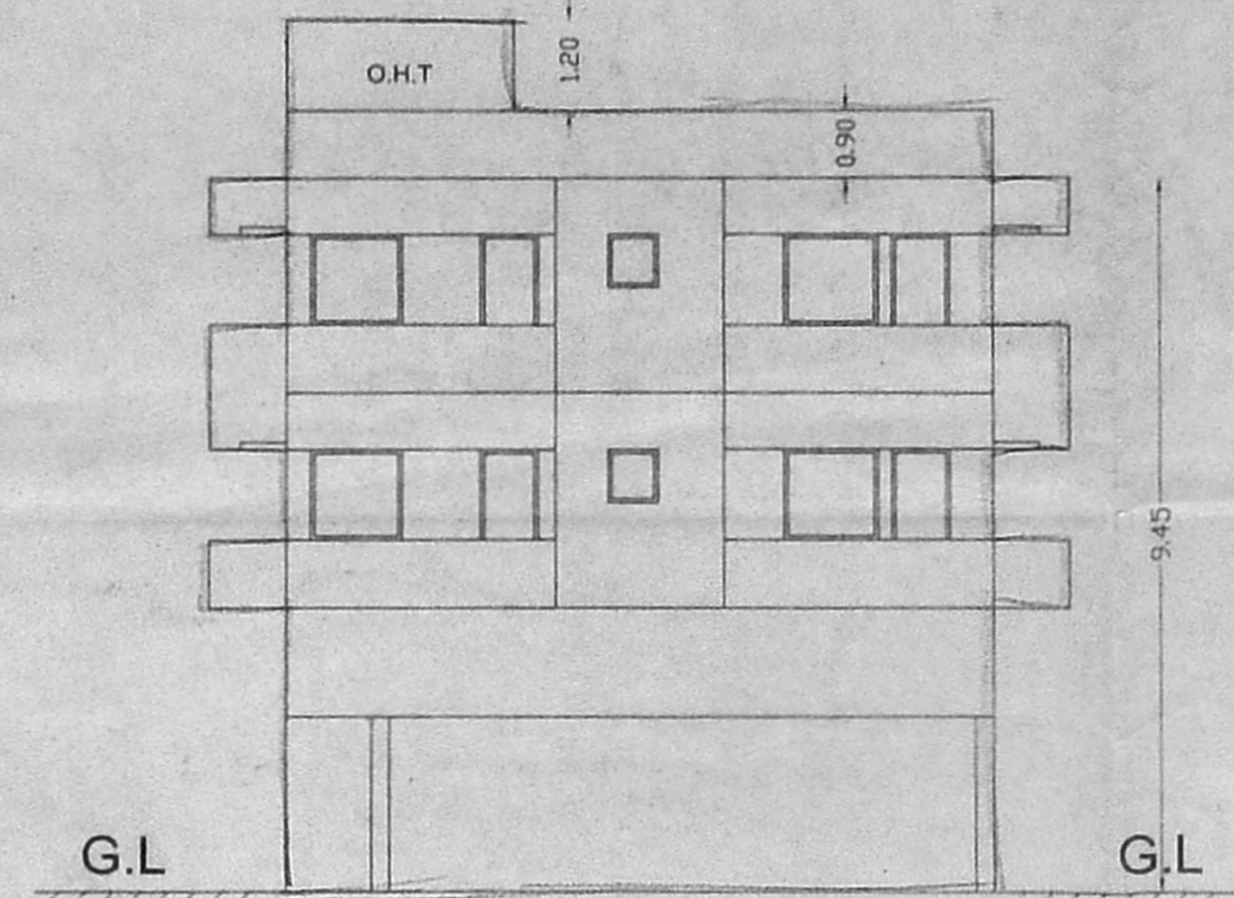


FRONT ELEVATION

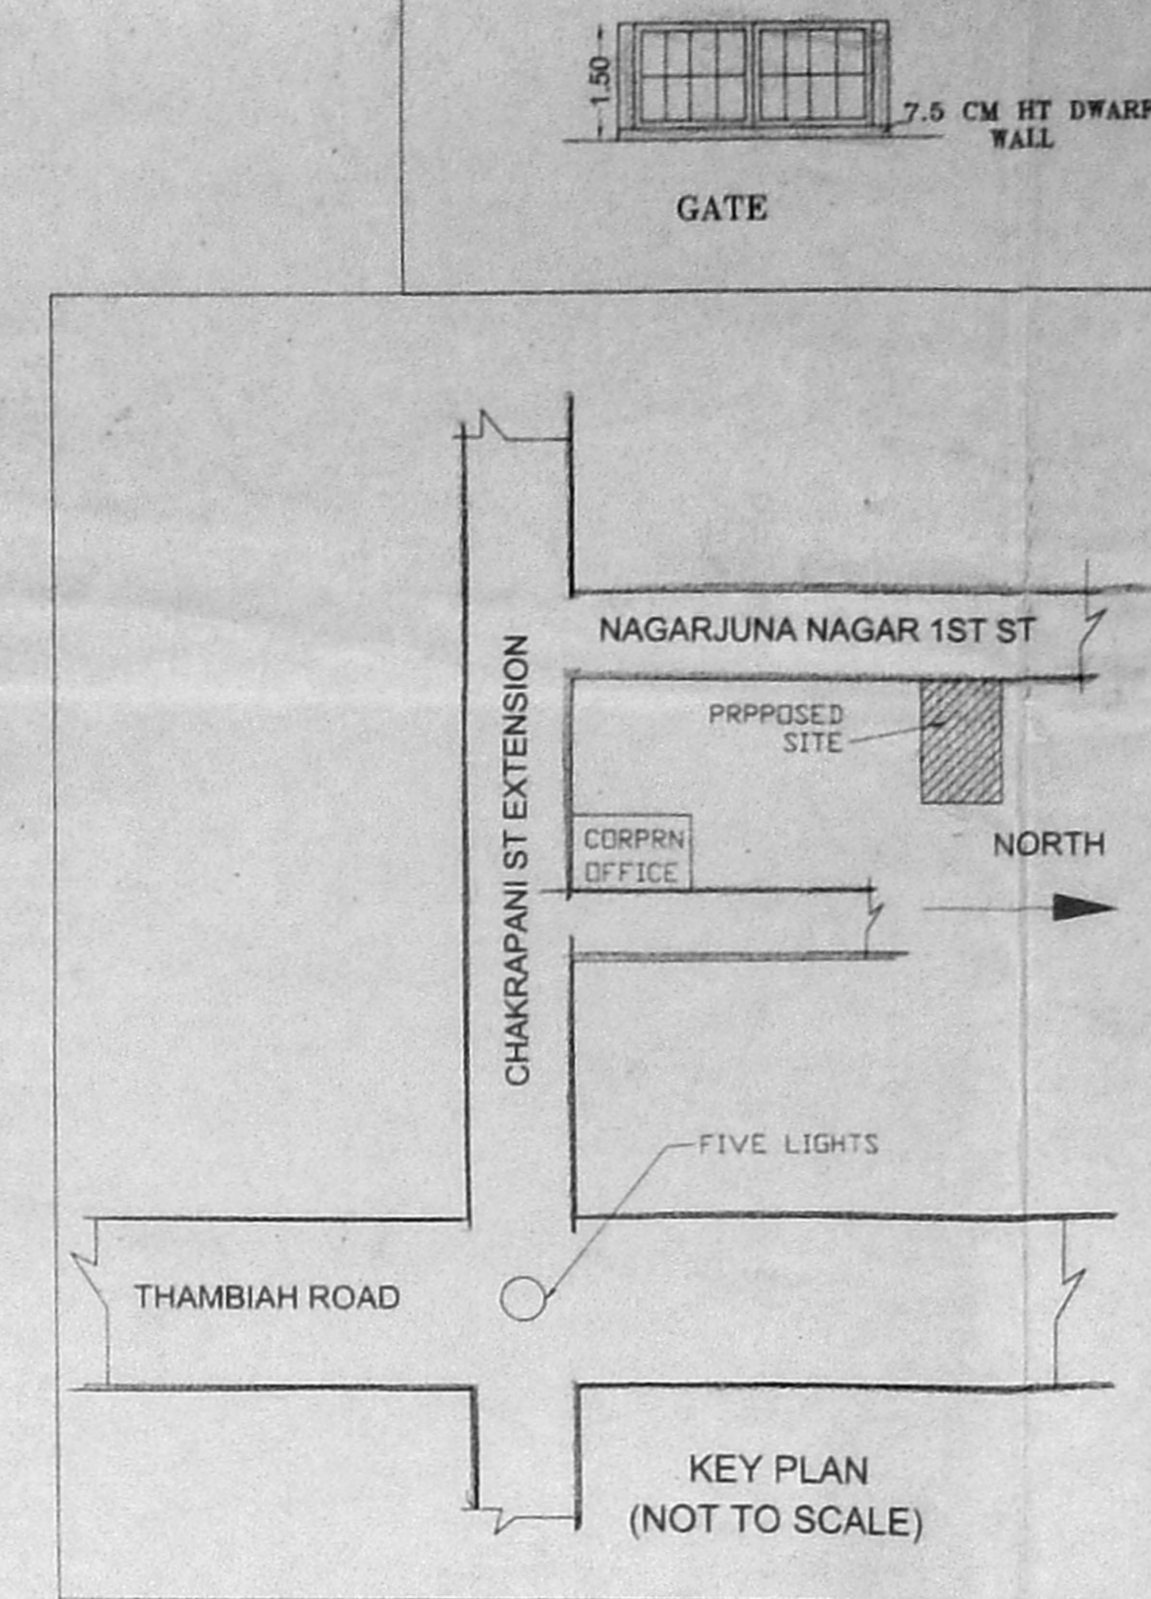

KEY PLAN (NOT TO SCALE)

- SPECIFICATIONS**
1. R.C.C FOOTING & COLUMN IN CONCRETE
  2. SUPER STRUCTURE : BRICKWORK SET IN
  3. R.C.C 1:2:4 FOR LINTELS, BEAMS & SLABS
  4. P.C.C. 1:4:8 FOR FLOOR LEVELLING COURSE
  5. P.C.C. 1:5:10 IN BASEMENT FOR FOUNDATION
  6. JOINERY WITH T.W. FLUSH DOORS & T.W. GLAZED WINDOWS & VENTILATORS
  7. 3 COATS OF CEMENT PAINT TO INSIDE & OUT SIDE WALLS
  8. 2 COATS OF ENAMEL PAINTS OVER ONE COAT OF PRIMER FOR JOINERY, GRILLEWORK, ETC.
  9. WEATHERING COURSE OVER ROOF SLAB 3" THICK WITH BRICK JELLY LIME CONCRETE AND ONE LAYER OF PRESSED TILES ON TOP

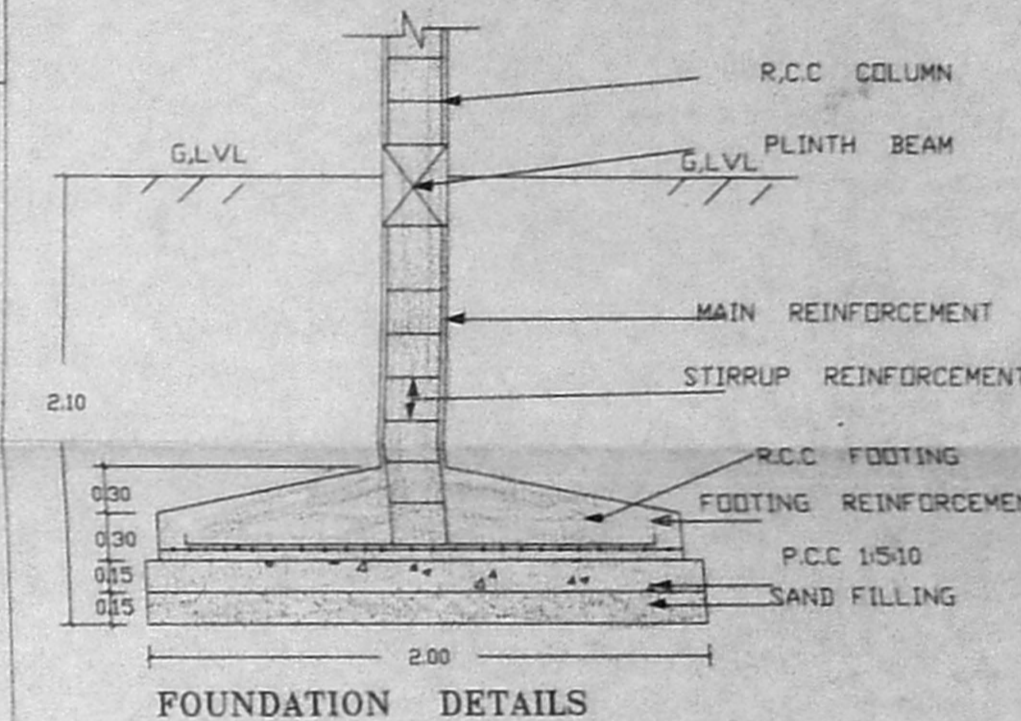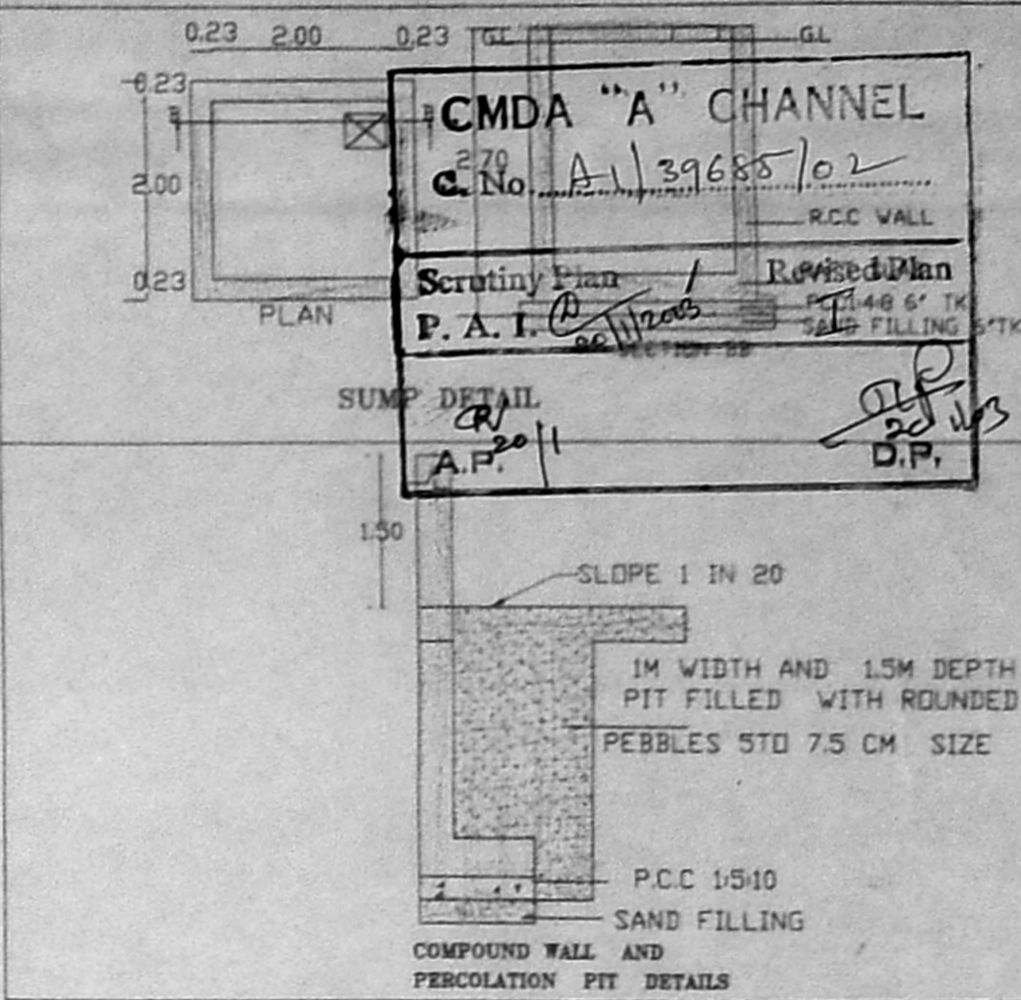

**AREA STATEMENT**

PLOT EXTENT	408.73 M <sup>2</sup>
PRO. GROUND FLOOR BUILTUP AREA	178.19 M <sup>2</sup>
PRO. FIRST FLOOR BUILTUP AREA	261.04 M <sup>2</sup>
PRO. SECOND FLOOR BUILTUP AREA	84.91 M <sup>2</sup>
PRO. TOTAL BUILTUP AREA	524.14 M <sup>2</sup>
F.S.I	1.28
PLOT COVERAGE	63.87%





**COLOUR INDEX**

PROPOSED: [Symbol] ROAD: [Symbol] BOUNDARY: [Symbol]

**SCHEDULE OF JOINERY**

M.D	DOOR	1.00X2.10
D1	DOOR	0.90 X2.10
D2	DOOR	0.75 X2.10
W1	WINDOW	1.30X1.30
W2	WINDOW	0.82X1.30
V	VENTILATOR	0.75 X 0.80

SCALE : 1:100

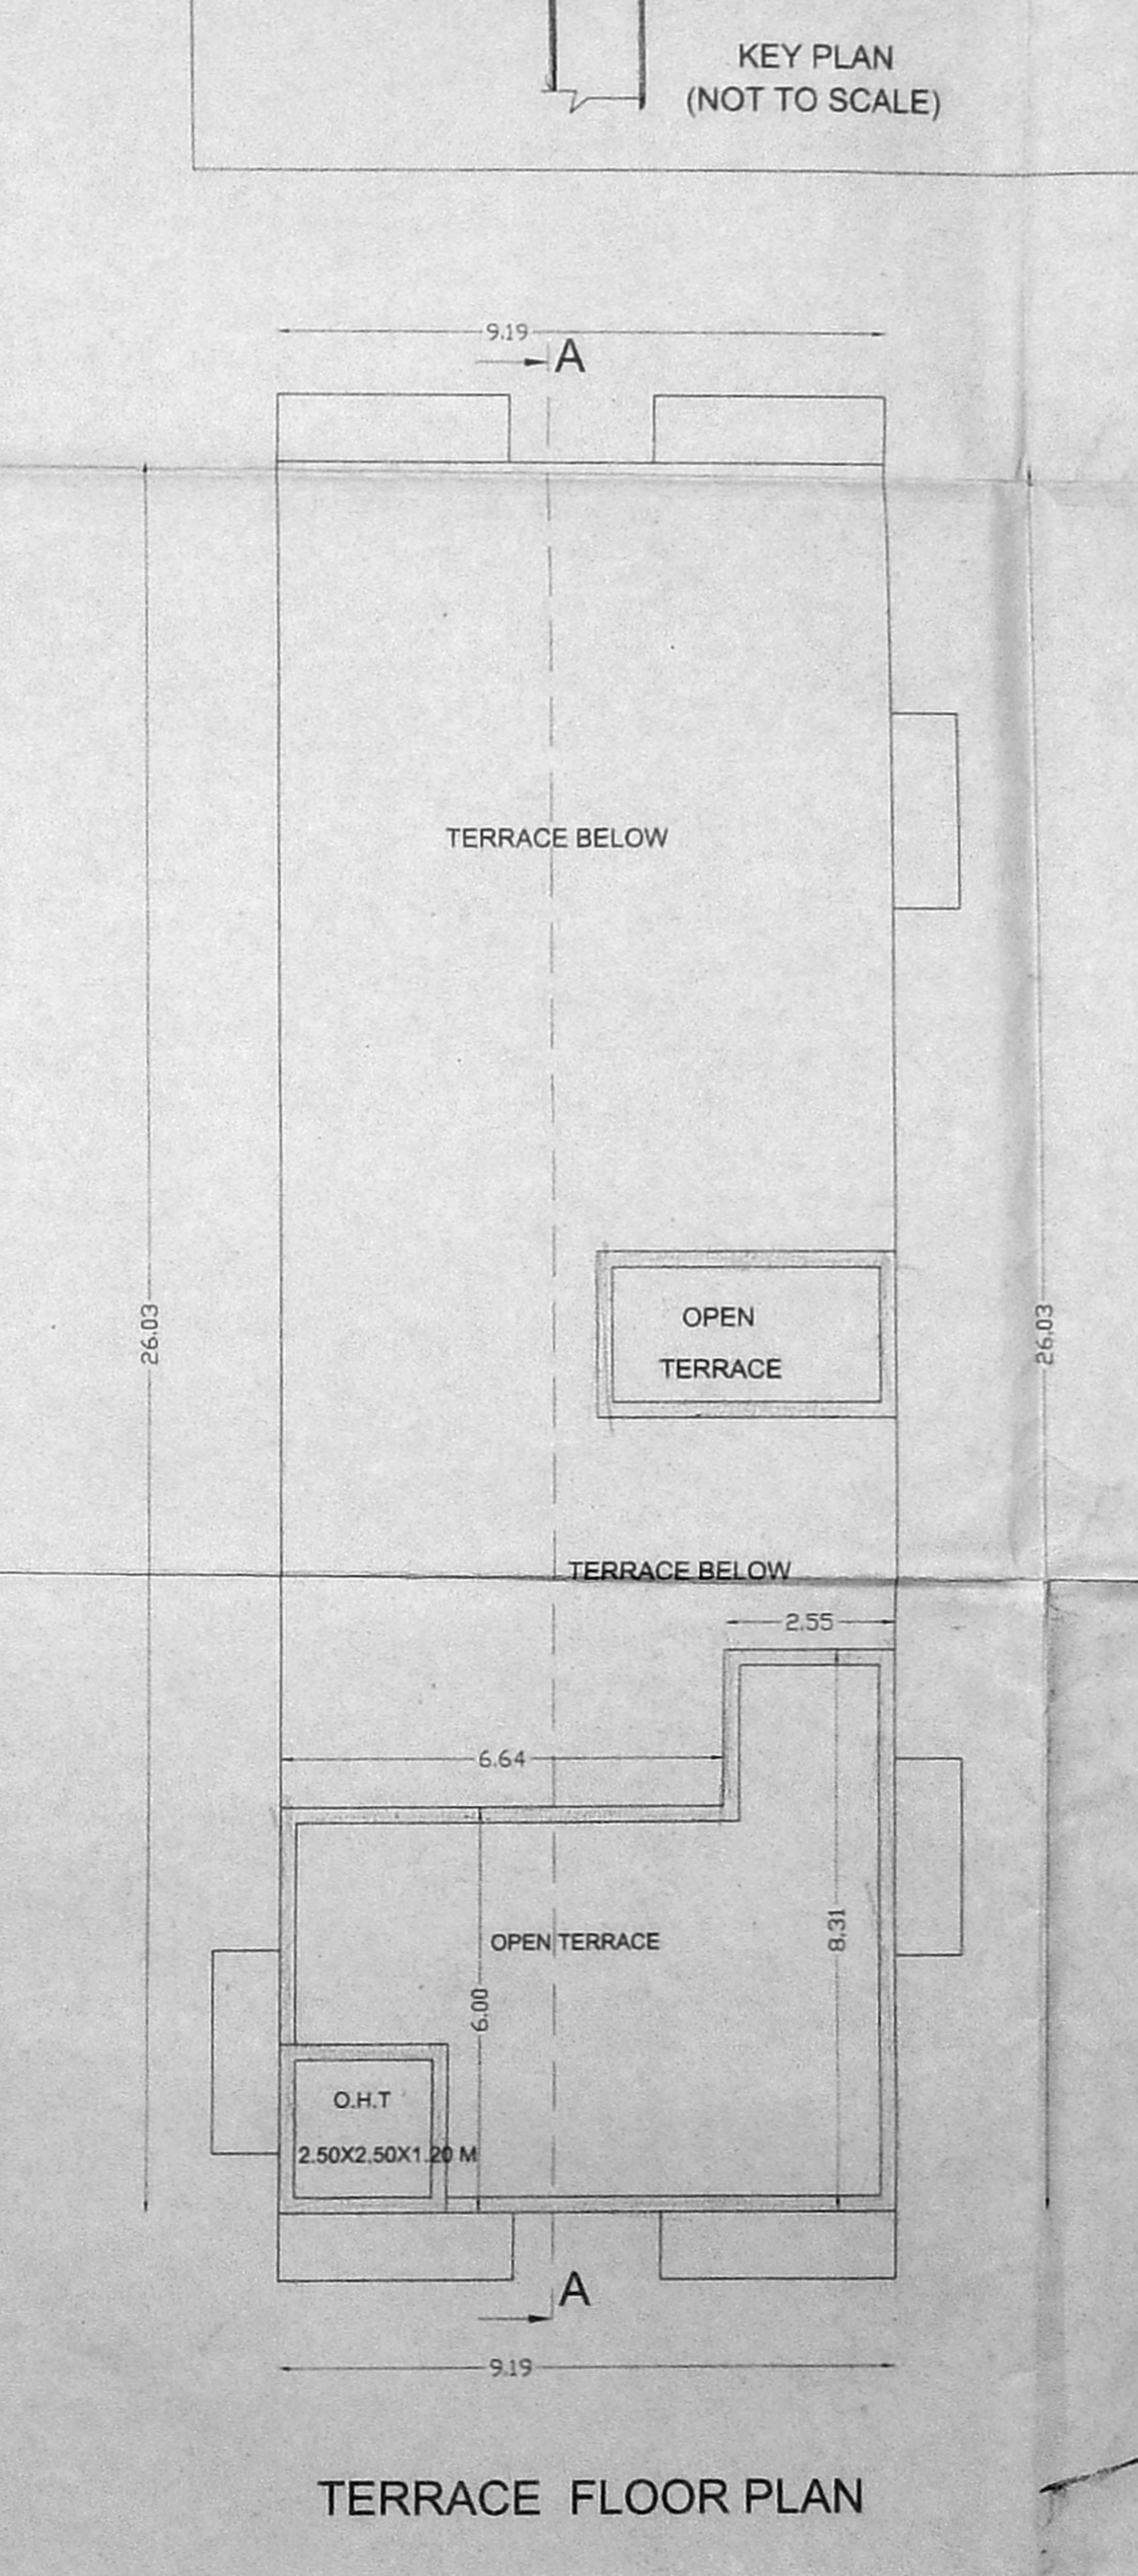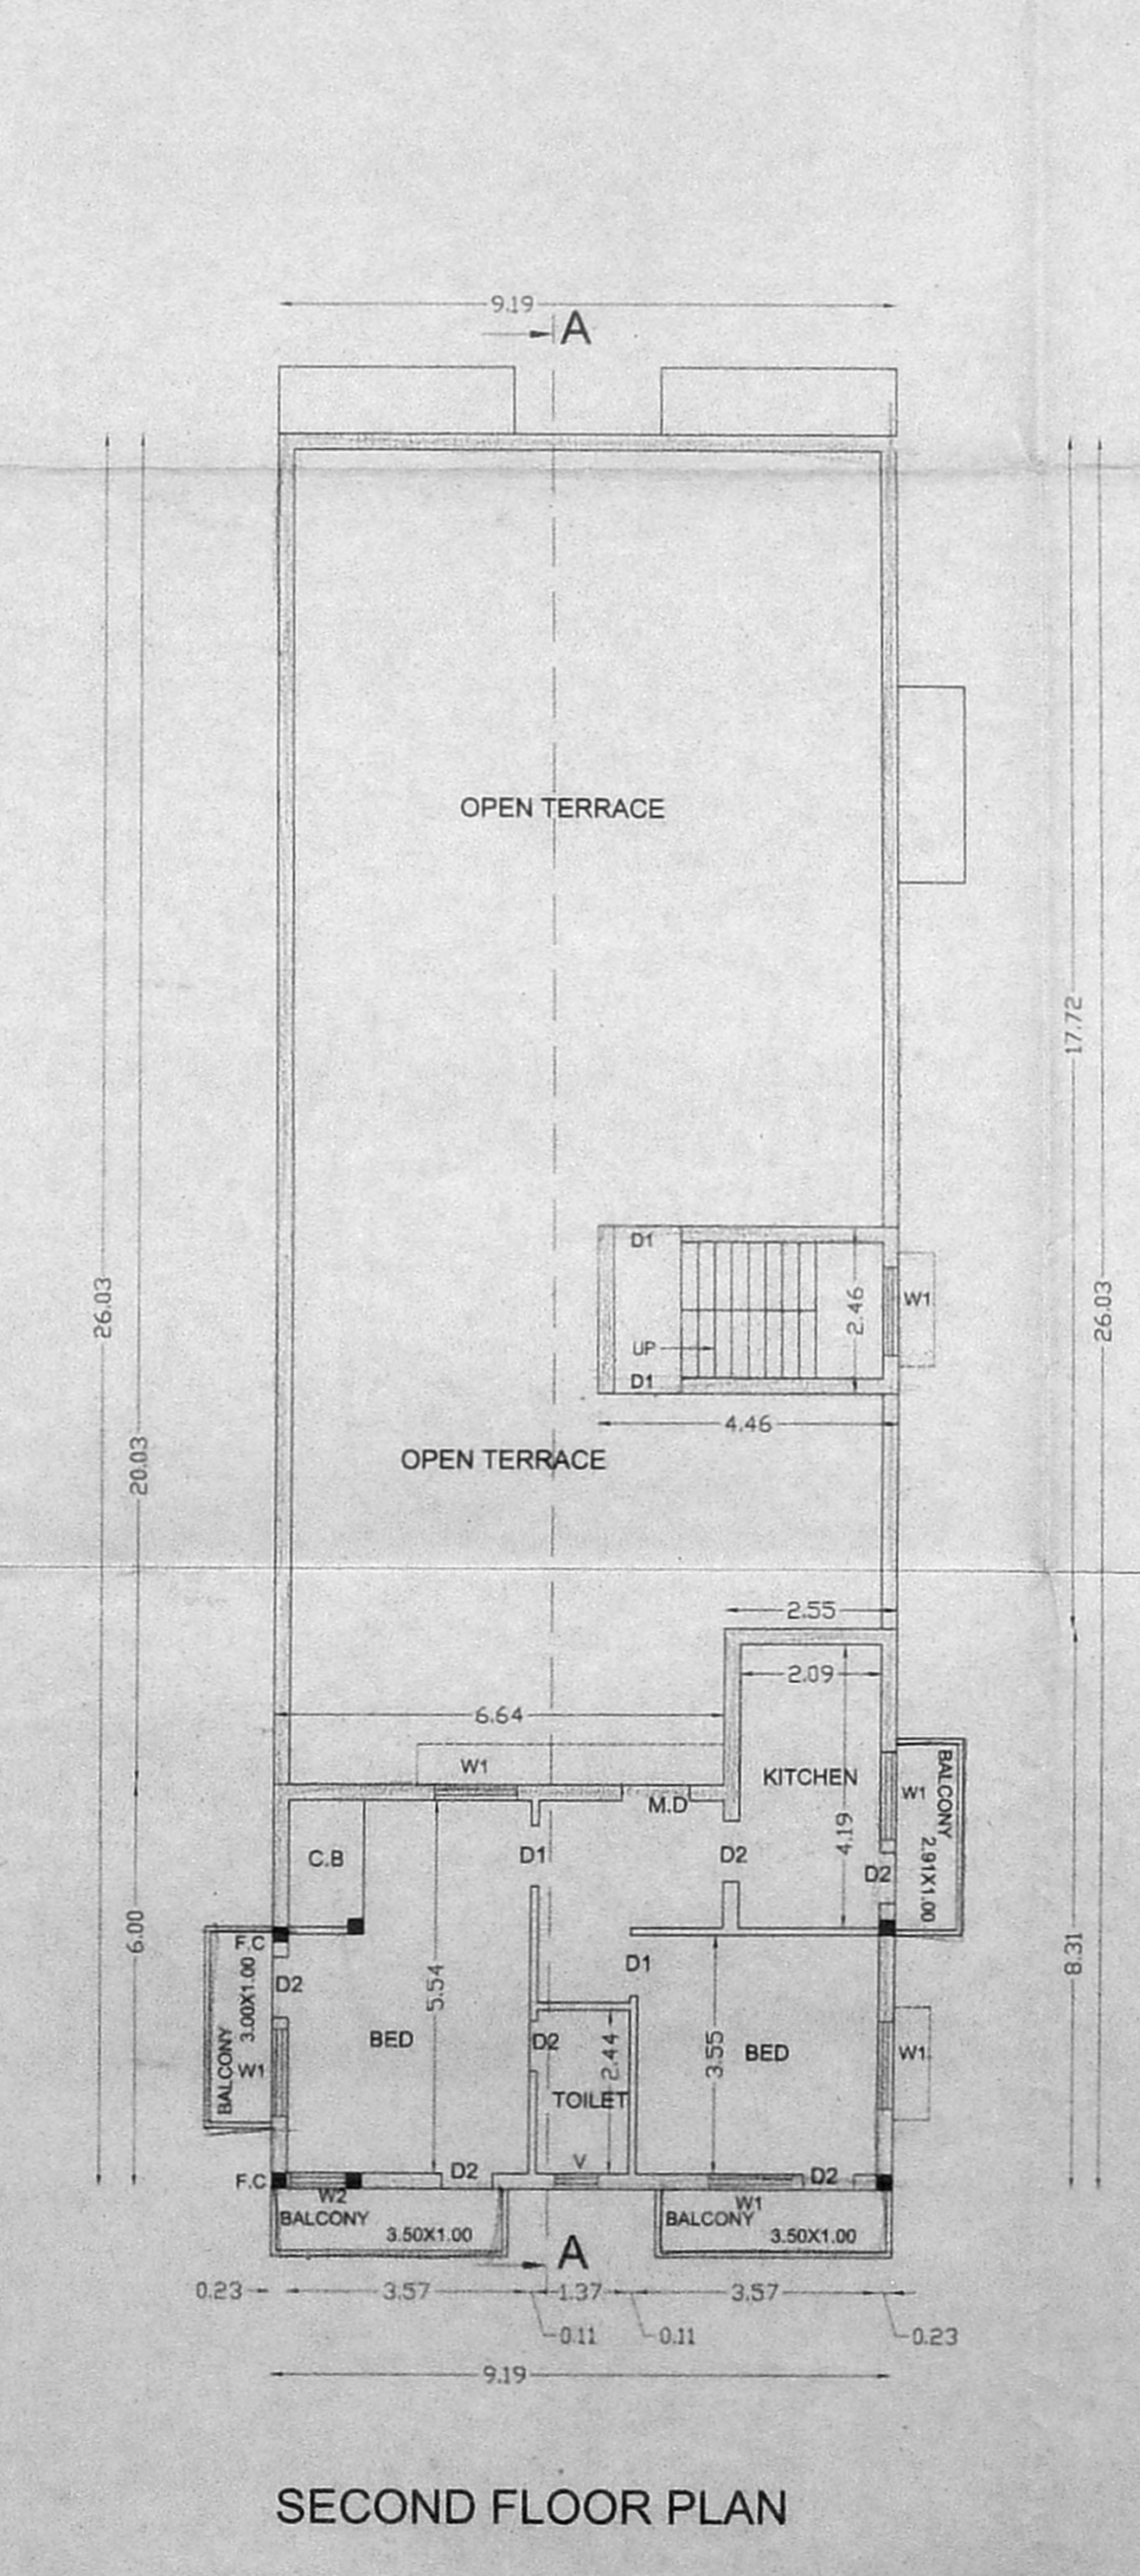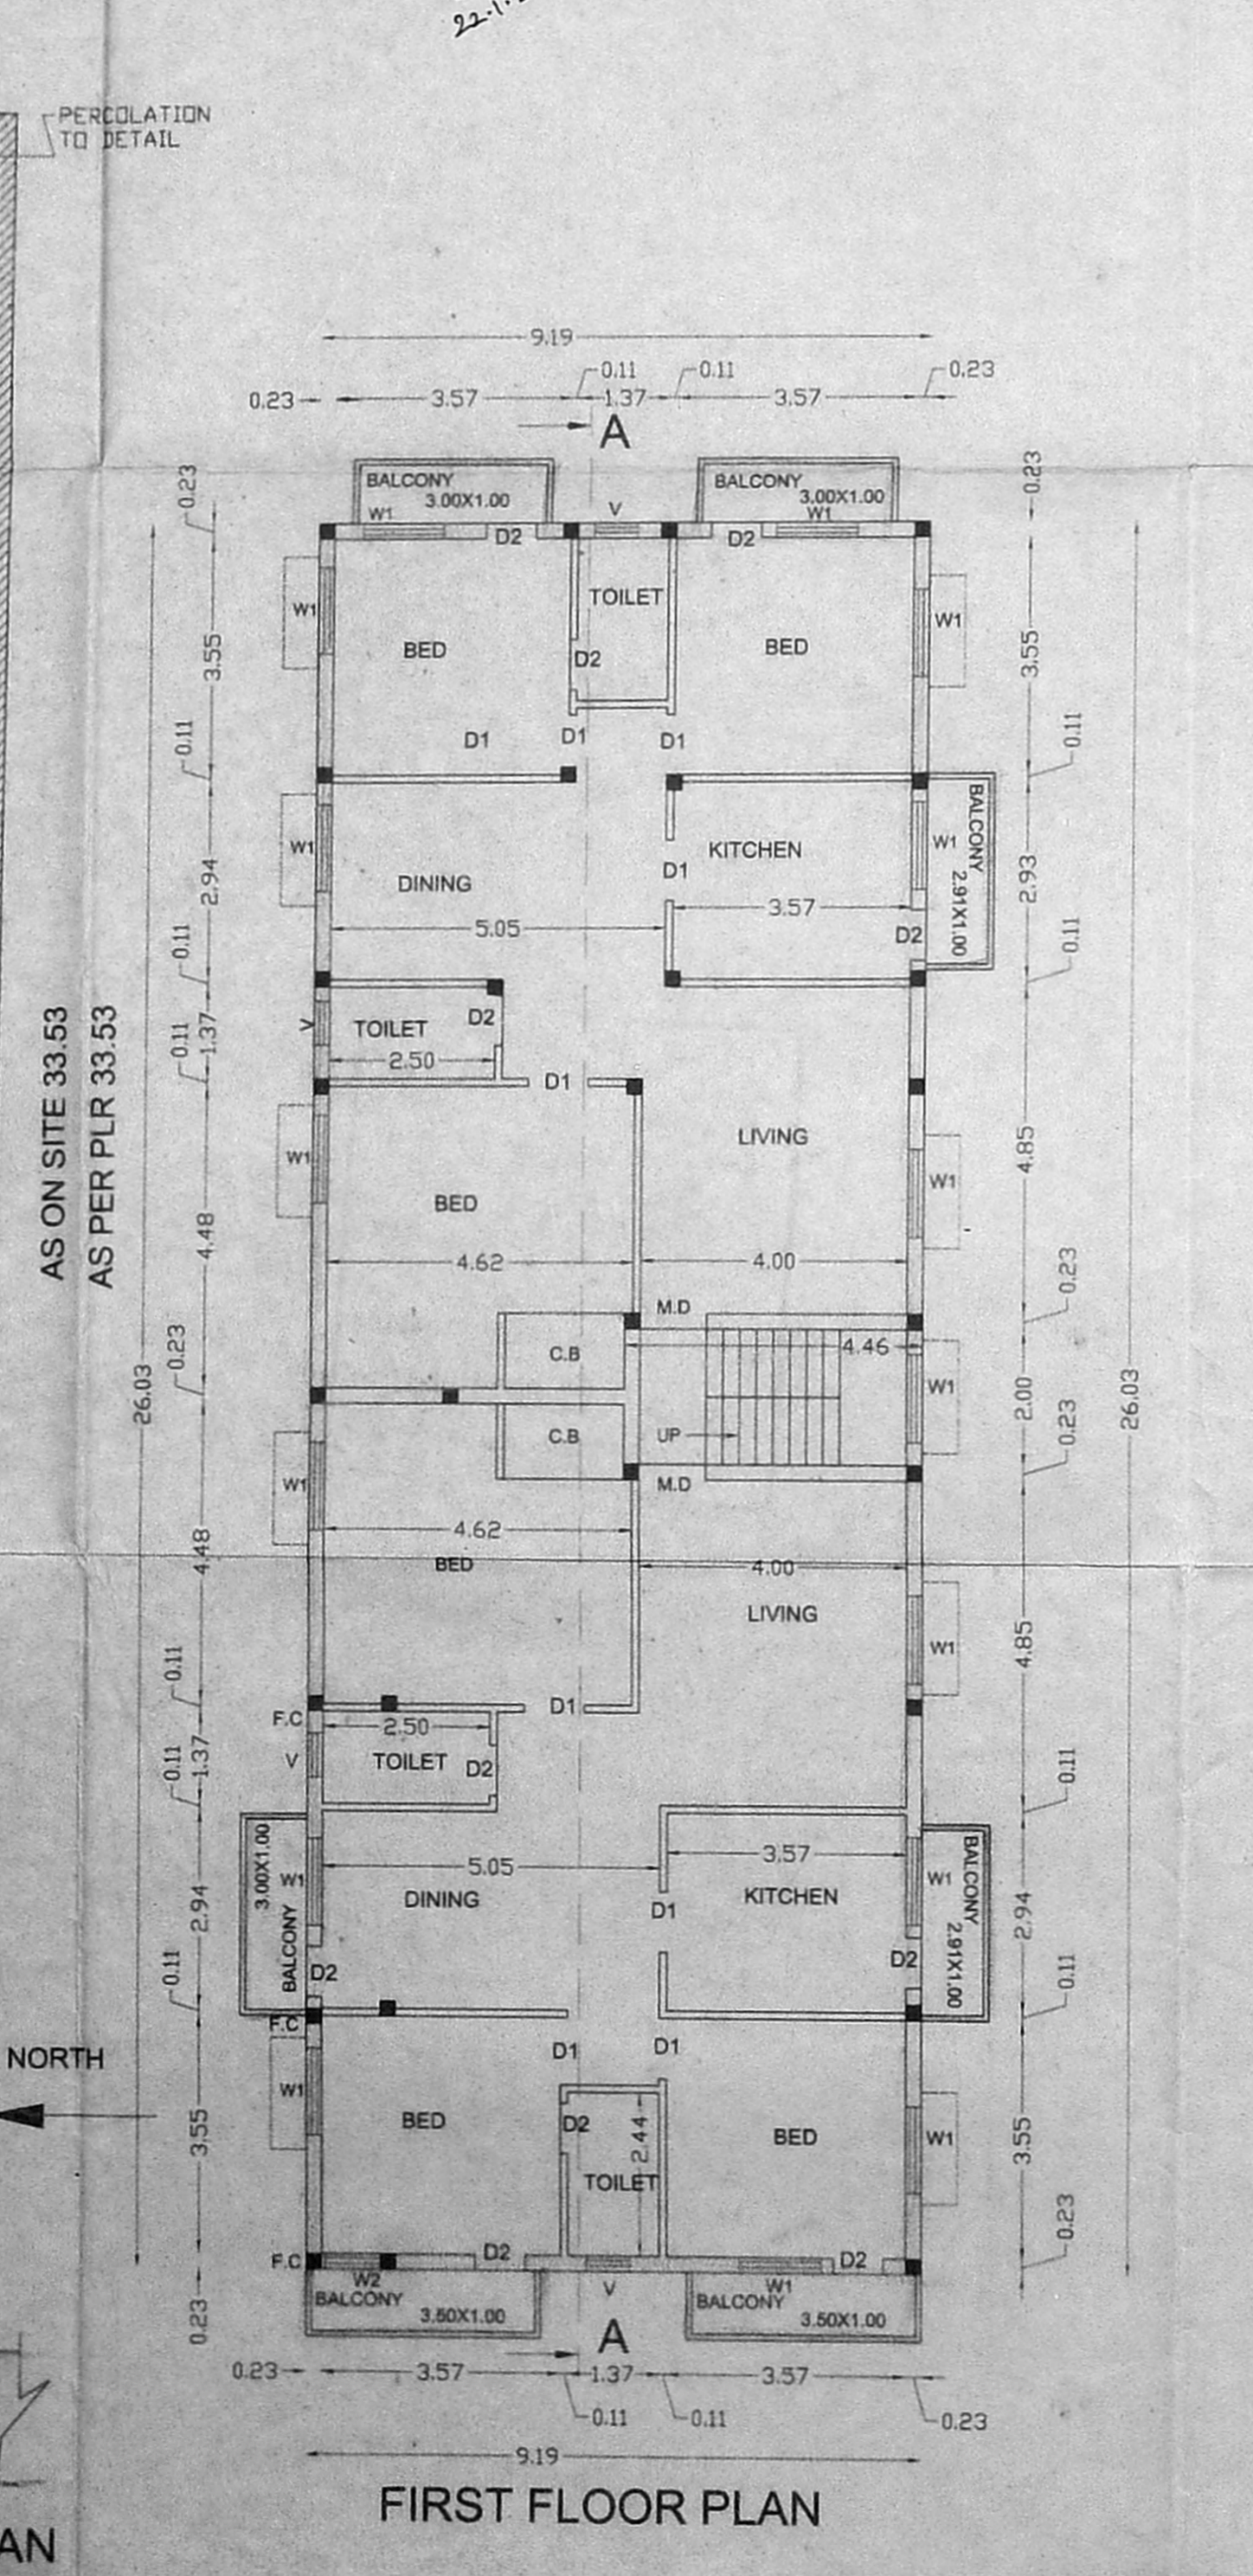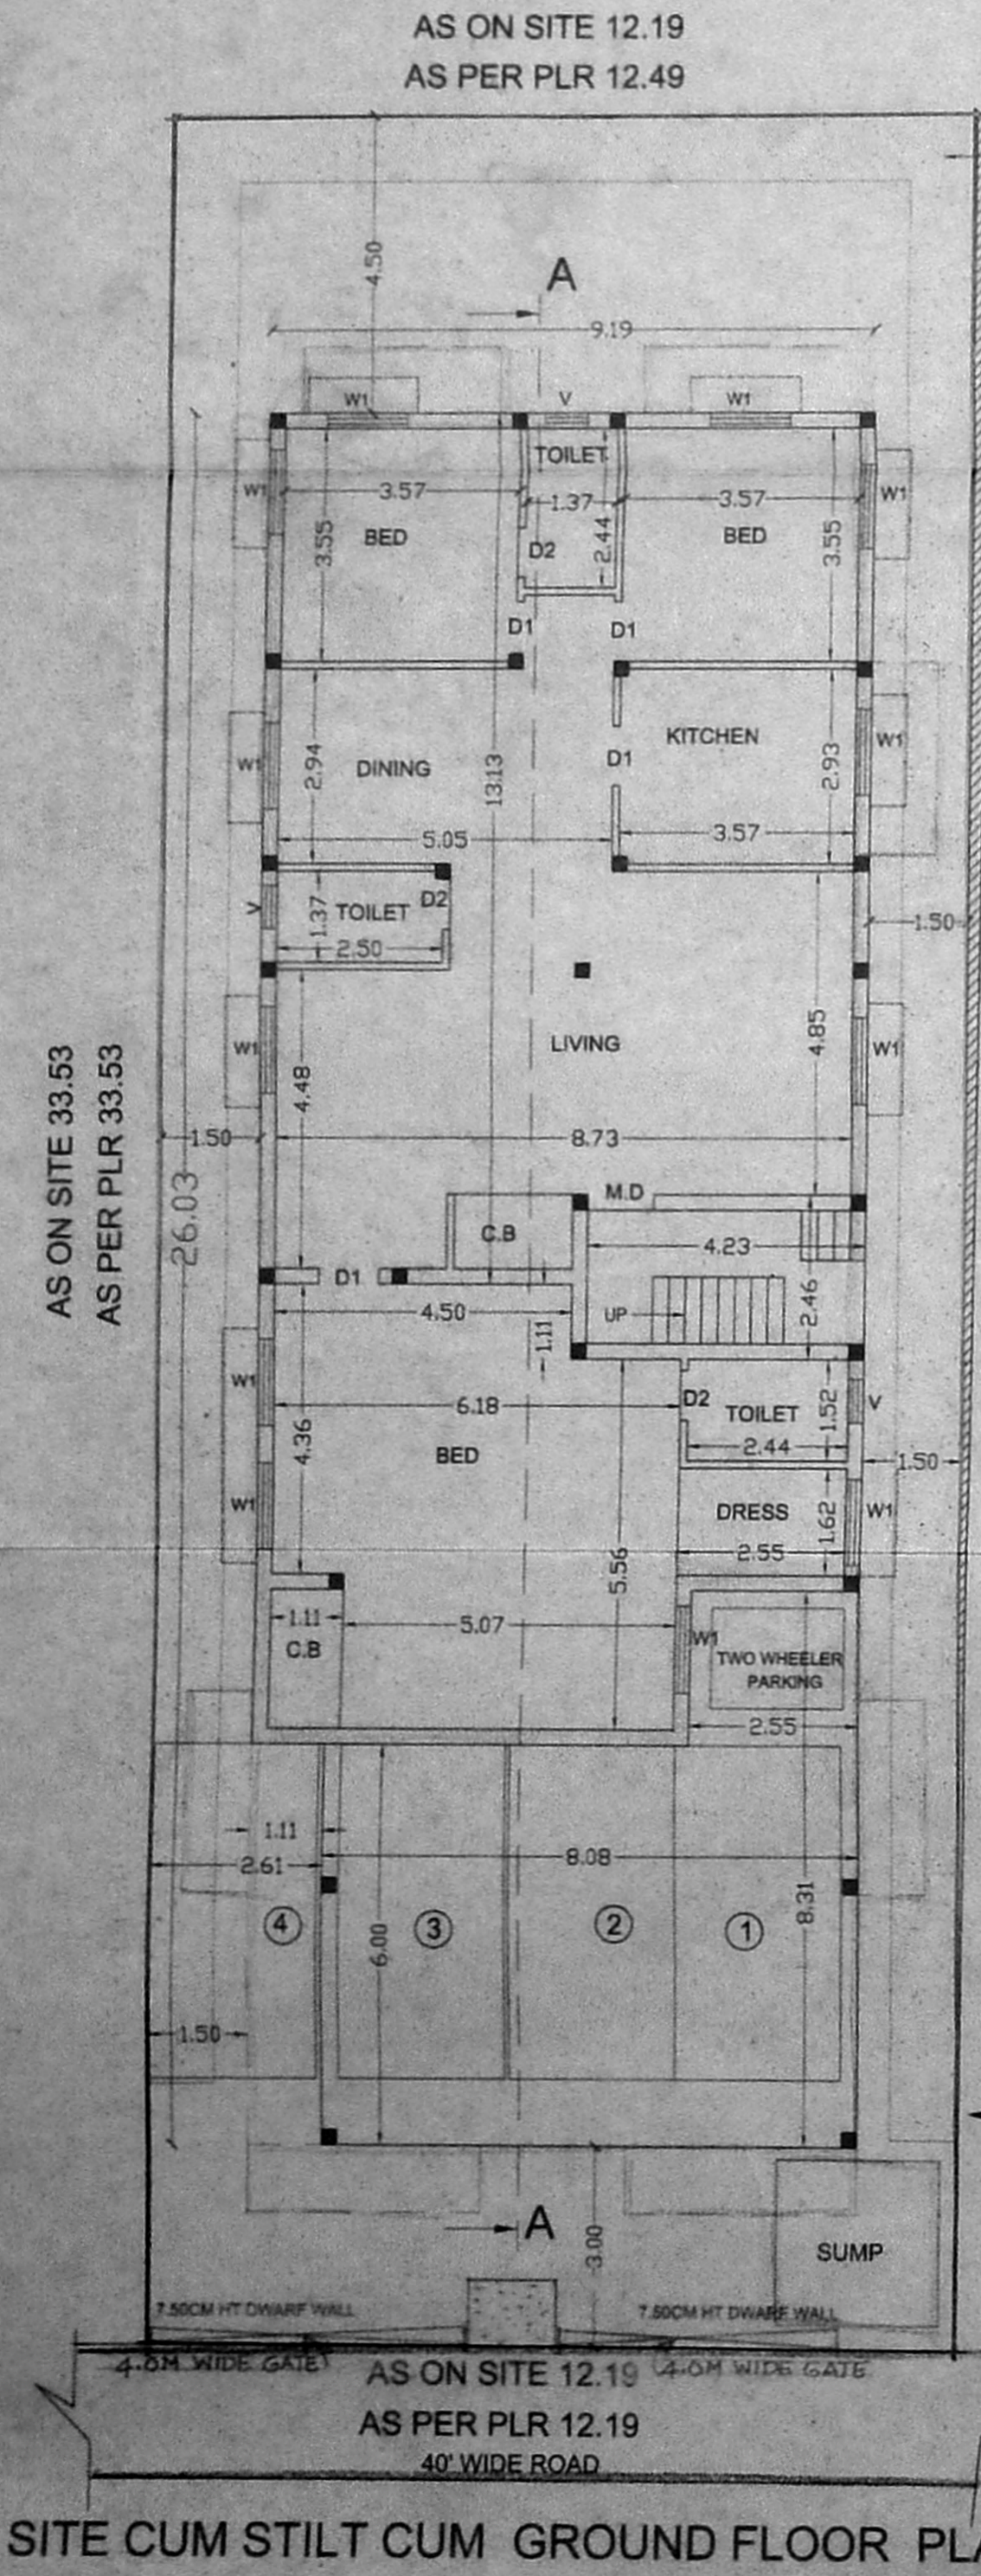

**PLAN SHOWING THE PROPOSED CONSTRUCTION OF RESIDENTIAL FLATS AT DOOR NO:1 NAGARJUNA NAGAR 1ST ST S NO:15/24, BLOCK NO:48, PULIYUR VILLAGE CHENNAI.**

ALL MEASUREMENTS ARE IN METRES.

NOTE:  
C.B : CUP BOARD  
F.C : FLOATING COLUMN

OWNER: [Signature]

LICENSED SURVEYOR: [Signature]

E. K.V. VENKATARAMAN, D.C.E.  
Civil & Sanitary Engineer  
Licensed Surveyor, Corporation of Chennai  
No. 3, Neelakandan Street,  
Nungambakam, Chennai - 600 034