

CMDA "A" CHANEL	
S. NODDIA CHAIRMAN	
DOOR	1000 X 2100
WINDOW	1830 X 1350
WINDOW	1220 X 1800
WINDOW	1220 X 1800
VENTILATOR	600 X 900

**SPECIFICATION:**

- FOUNDATION - R.C.C COLUMN FOOTINGS
- BRICK WORK - C.M 1:6 FOR SUPER STRUCTURE
- PLASTERING - C.M 1:5 FOR WALLS & 1:3 FOR CEILING
- FLOORING - MOSAIC FLOORING
- CEMENT PAINT - TWO COATS FOR WALLS & ONE EXTRA COAT FOR CEILING
- R.C.C - 1:2:4 FOR SLABS & LINTELS
- WOOD WORK - ALL WOOD WORKS IN BEST QUALITY TIMBER
- WEATHERING - B.JELLY LIME MORTAR OVER ROOF COURSE
- COURSE - SLAB ONE LAYER OF COUNTRY TILES

**COLOUR INDEX:**

PROPOSED	BOUNDARY
ROAD	
AREA STATEMENT	
PLOT AREA	Sqft 3200.00 Sqm 297.39
GROUND FLOOR	1310.20 121.76
FIRST FLOOR	1999.65 185.84
SECOND FLOOR	903.00 83.92
ABOVE STILT	
TOTAL BUILTUP AREA	4212.85 391.52
GROUND COVERAGE	64.9%
F.S.I	1.30

**PLAN SHOWING THE PROPOSED RESIDENTIAL BUILDING AT DOOR NO.4, PLOT NO.320, 33rd STREET, ASHOK NAGAR, CHENNAI - 600 083.**

TOWN SURVEY NO.8, BK NO.34 OF KODAMBAKKAM VILLAGE DIVISION NO.122, ZONE NO. VIII

SCALE :- 1" = 8'-0" [1:100]

SIGNATURE OF OWNER

*M. K. S. S. S.*


SHEET No 1

LICENSED SURVEYOR


*N. Gopinathan*

Phone : 484 1352


**N.GOPINATHAN,**  
Consulting Civil Engineer,  
Licensed Surveyor  
CLASS - II, L.S. No. 270/01-02  
Corporation of Chennai,  
9, R.R.Puram 1st Street,  
Kodambakkam, Chennai - 600 024.

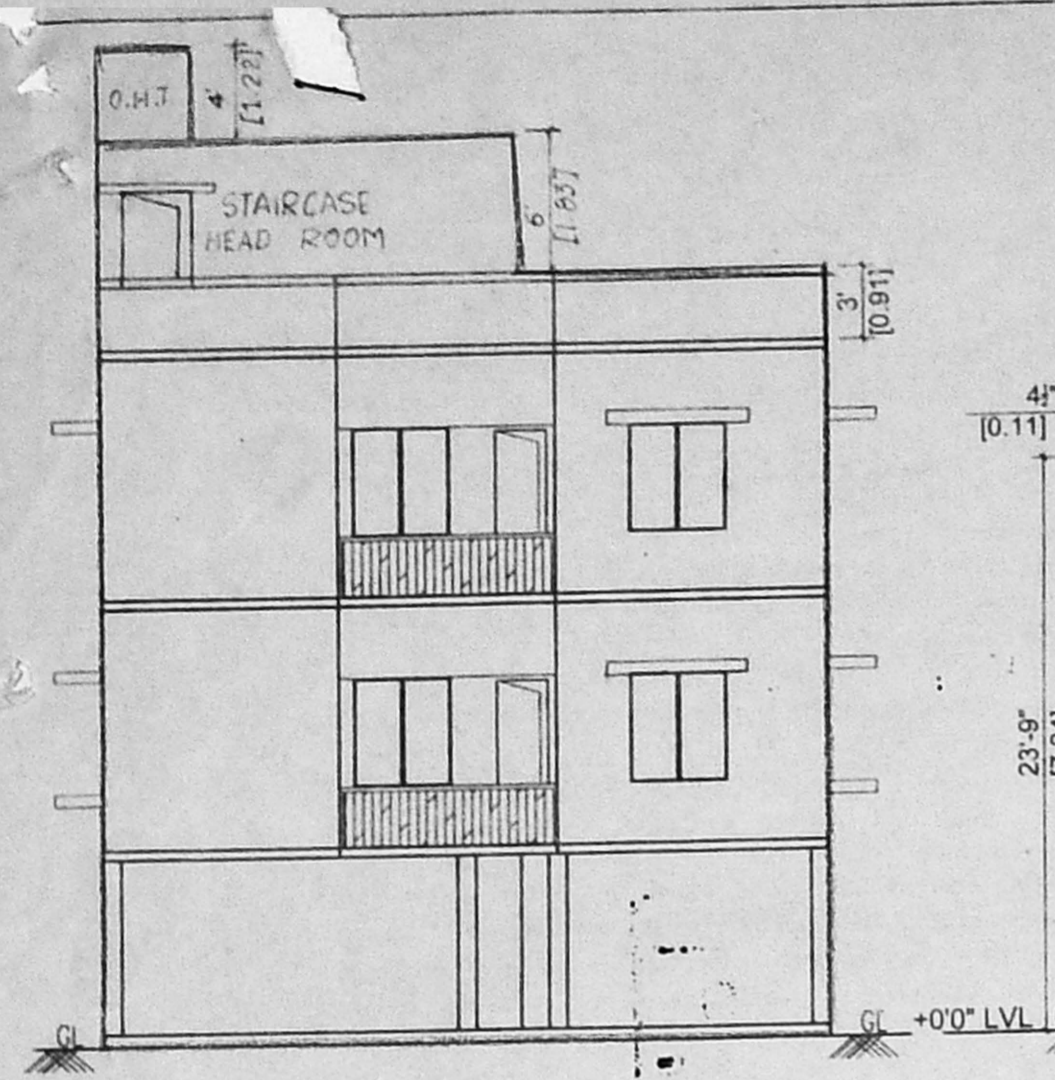

FRONT ELEVATION

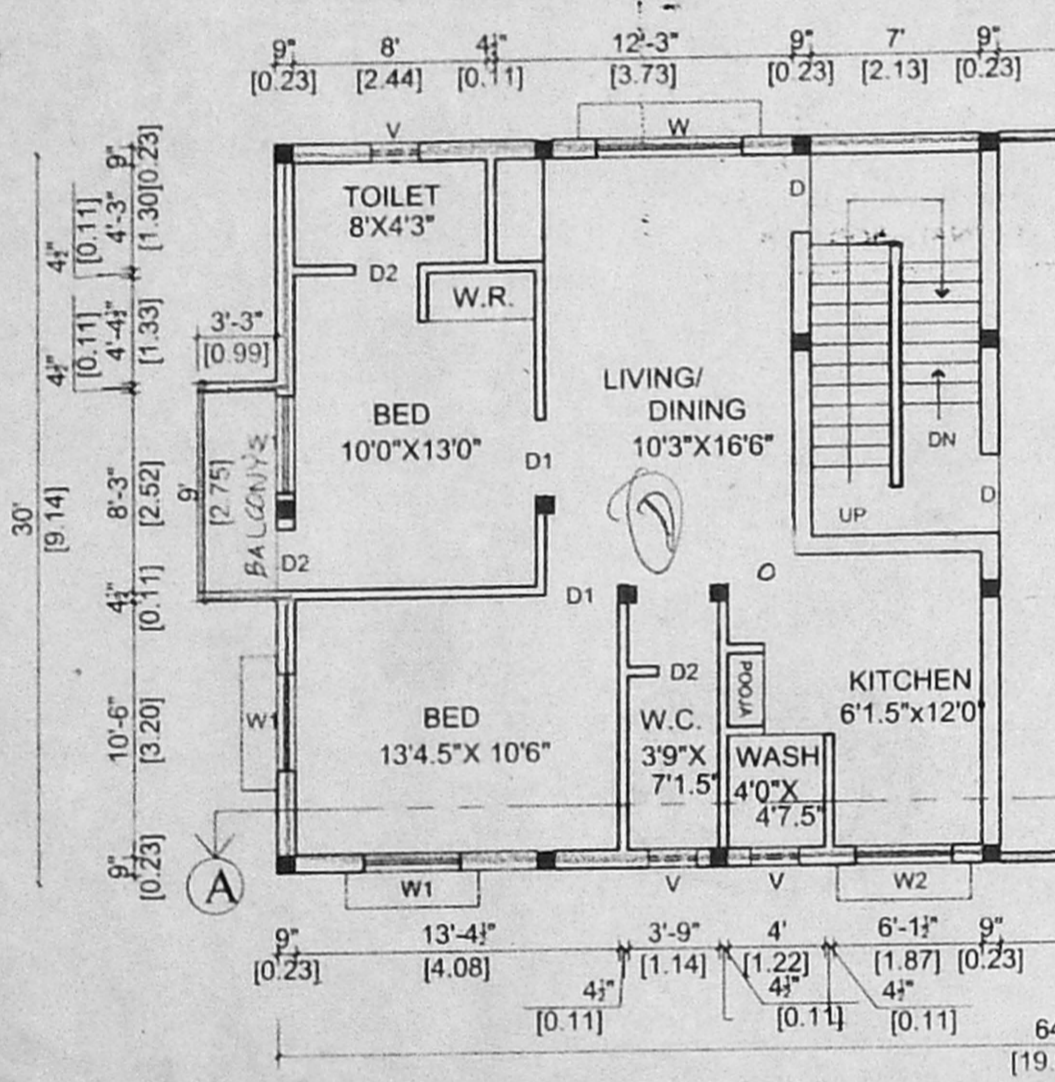

SECOND FLOOR PLAN ABOVE STILT

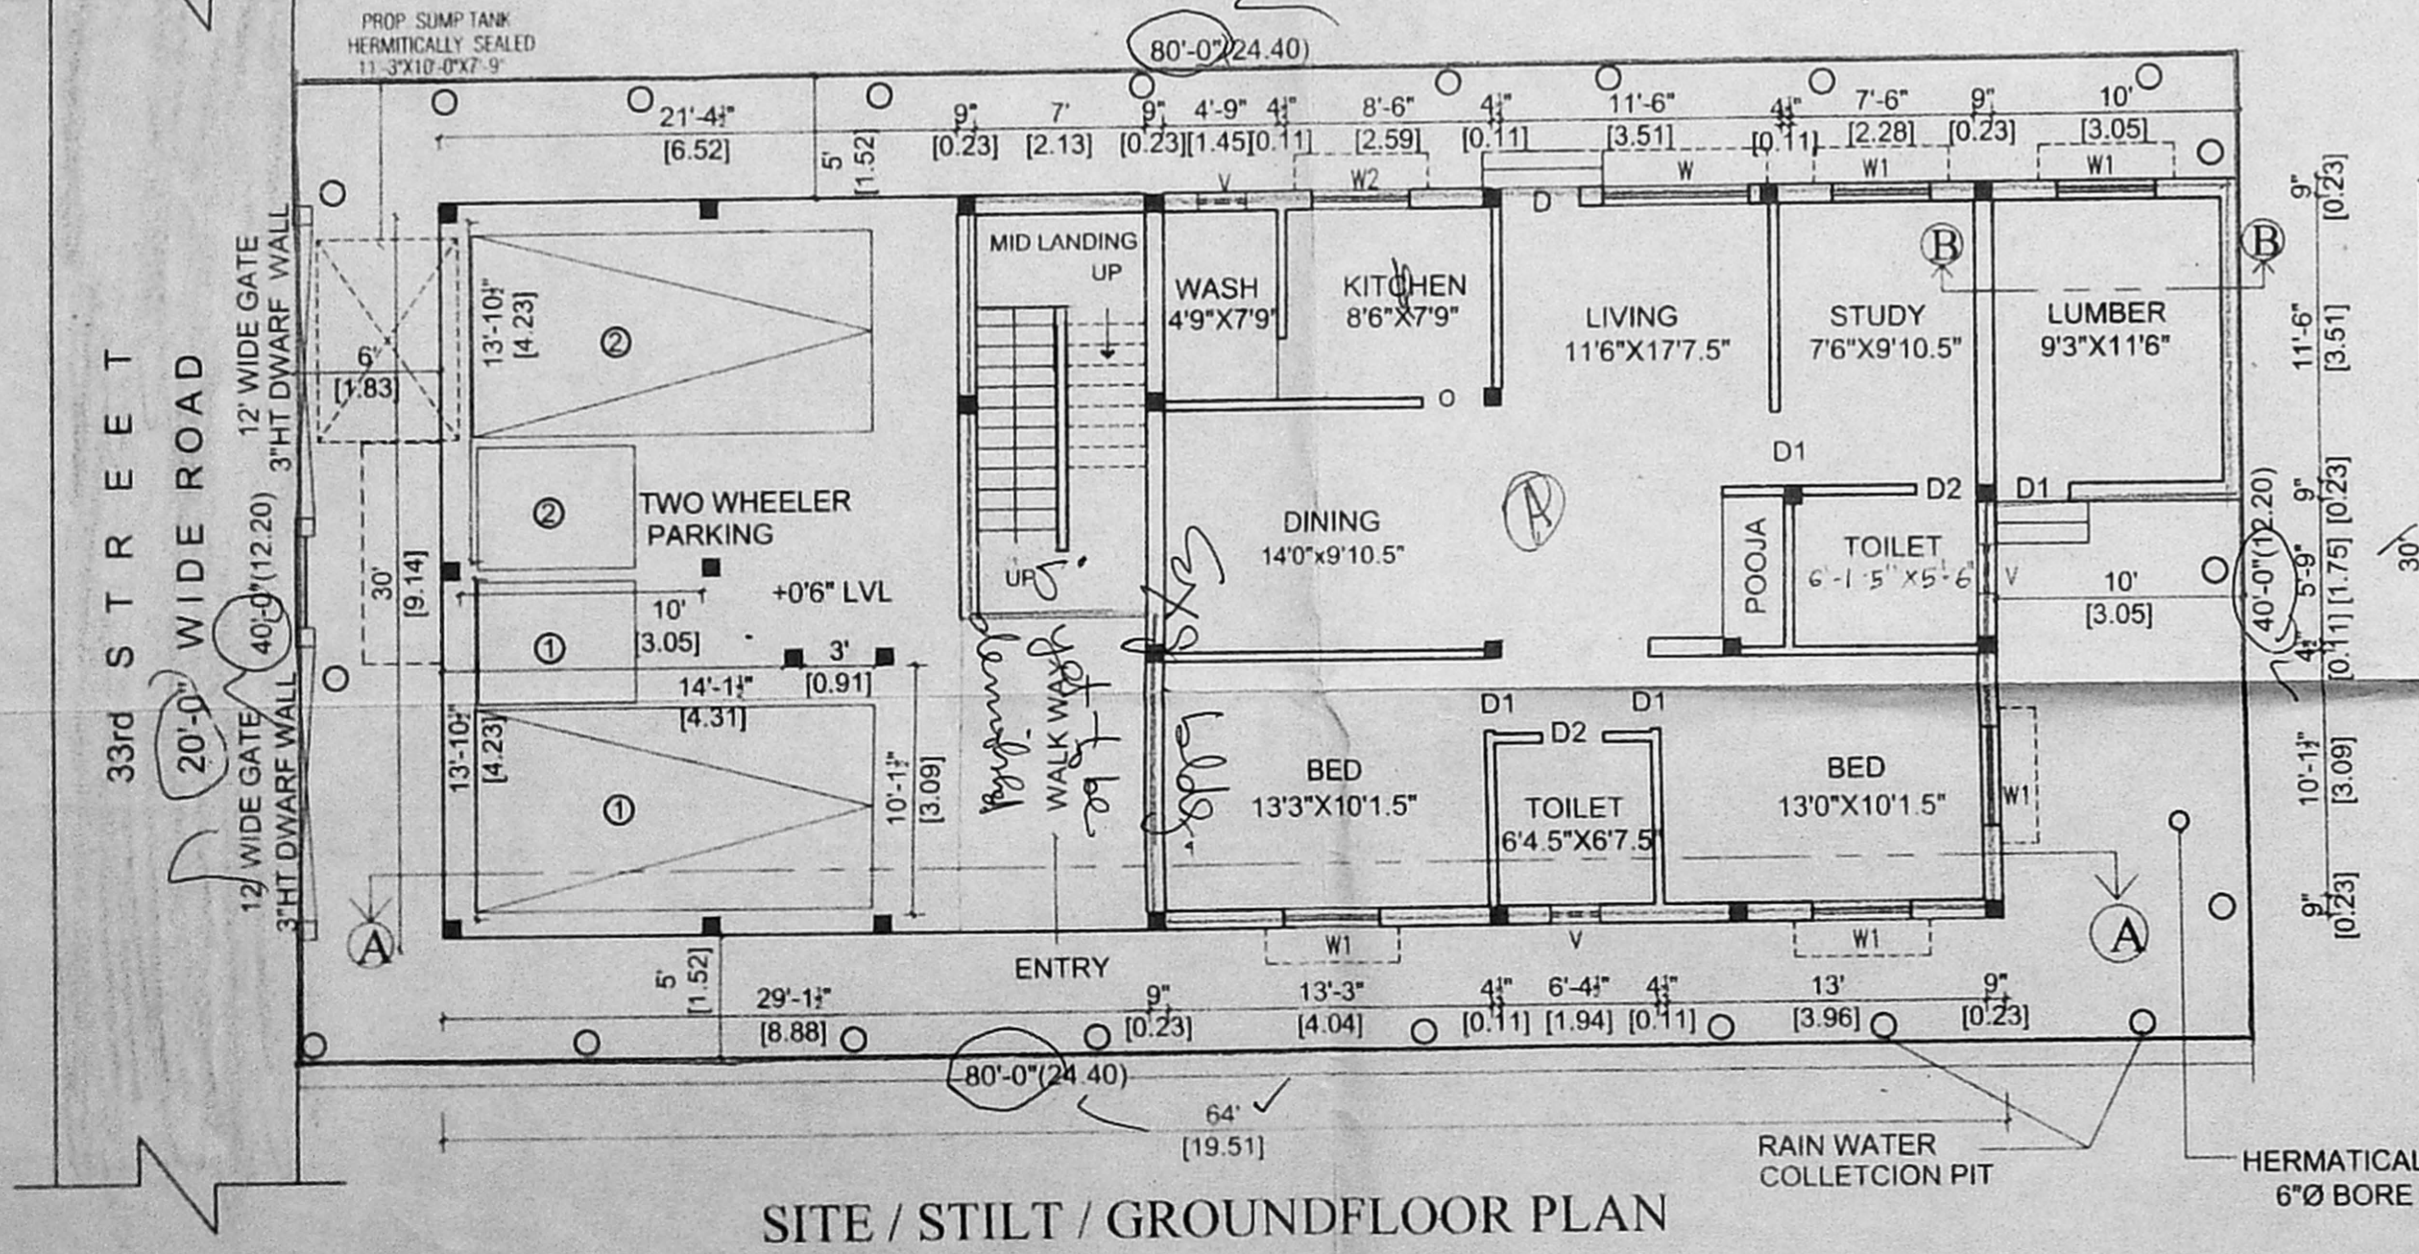

SITE / STILT / GROUND FLOOR PLAN

**APPROVED**

Planning Permit No. A/002/34/07/03

DATE: 25/01/03

FOR MEMBER SECRETARY


CHENNAI METROPOLITAN DEVELOPMENT AUTHORITY

CHENNAI - 600 008.


*Inspected on 13/12/02*

*2) 3' 0" bldg. is not to be demolished*


*3) measurements as per marked in plan*

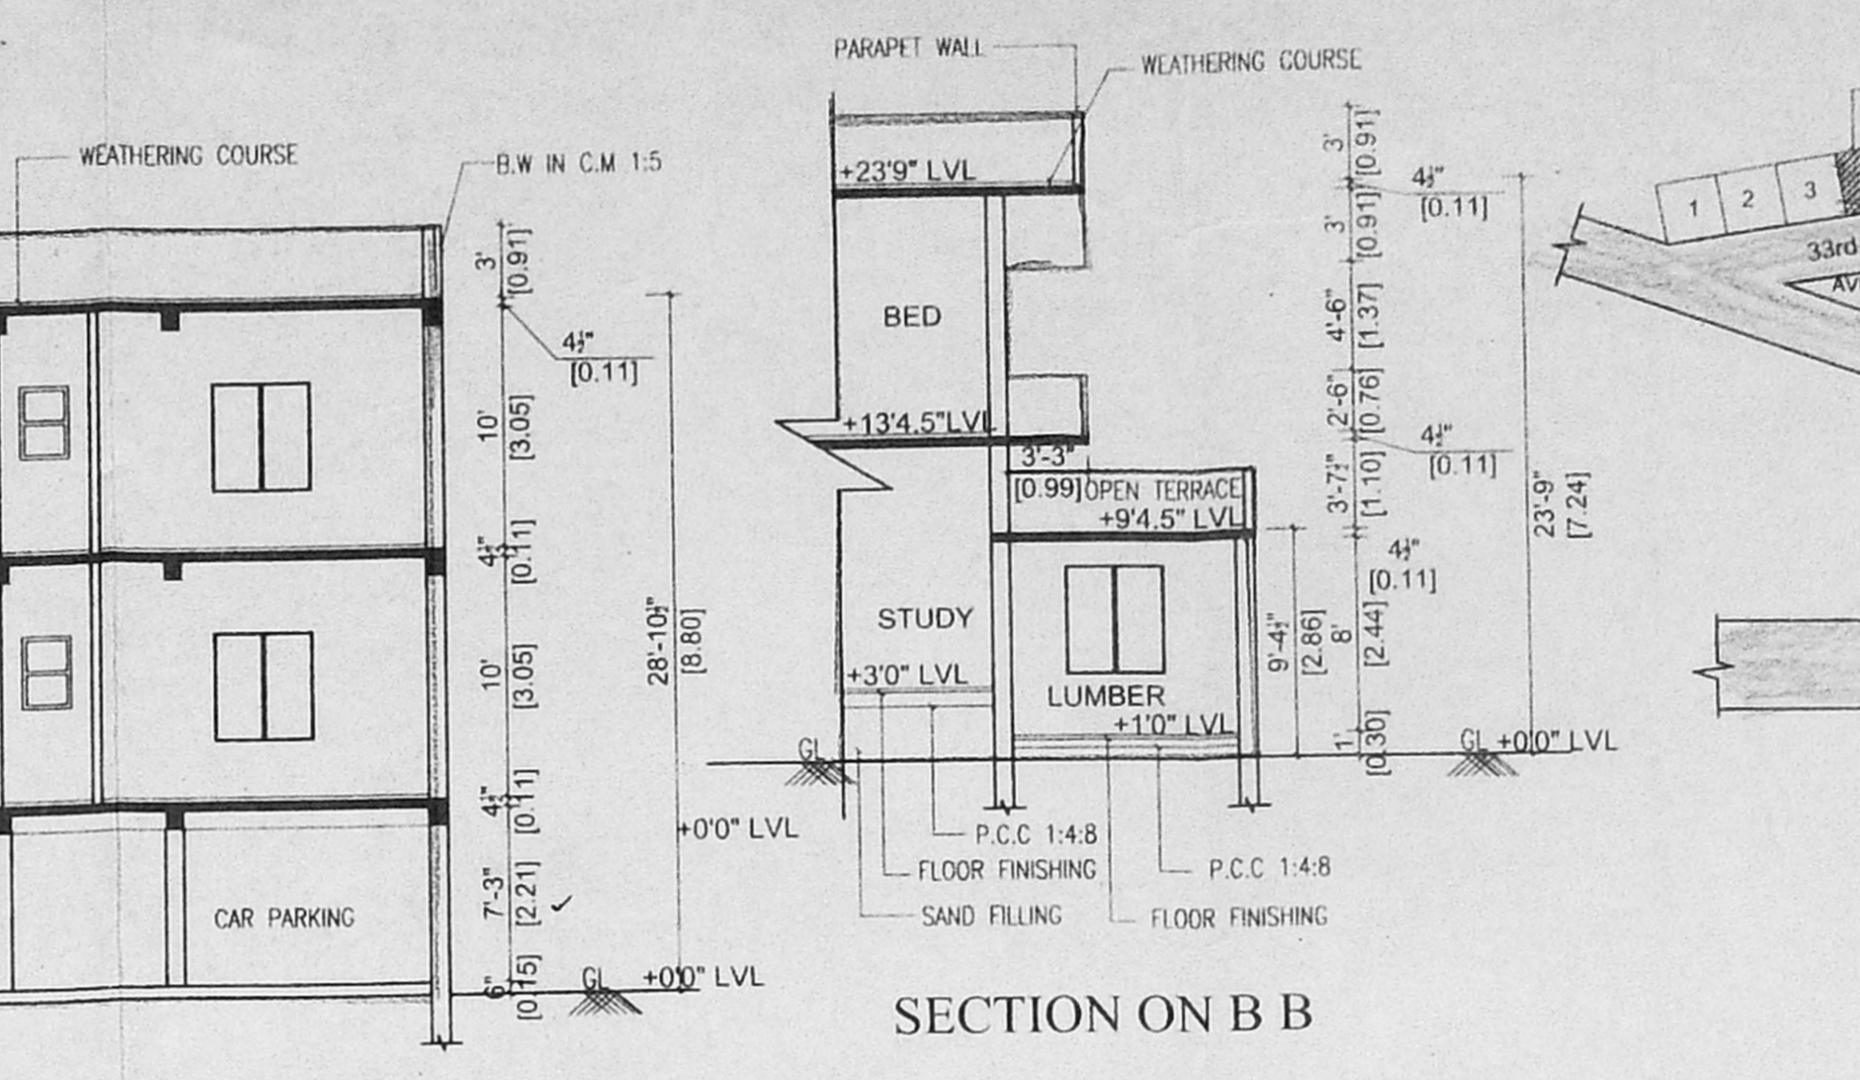


SECTION ON B B

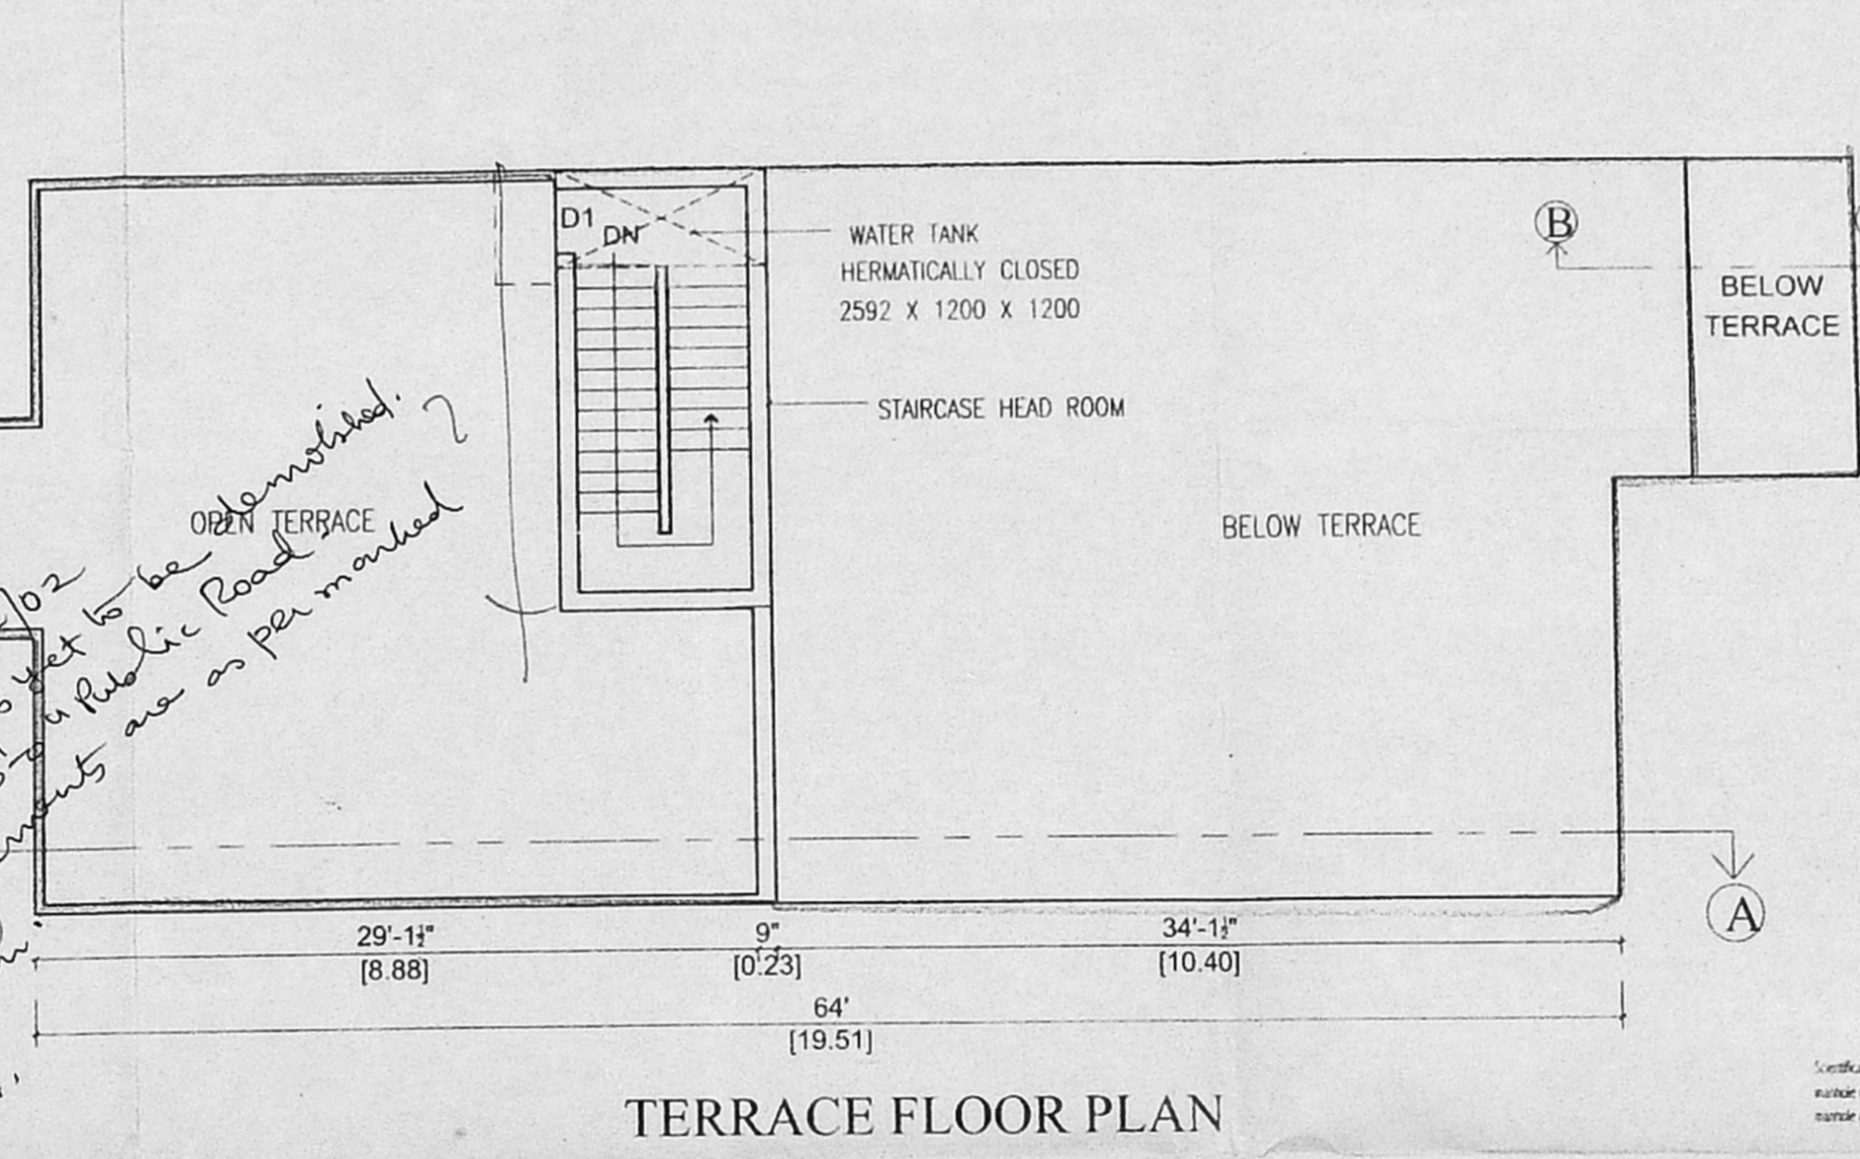


TERRACE FLOOR PLAN

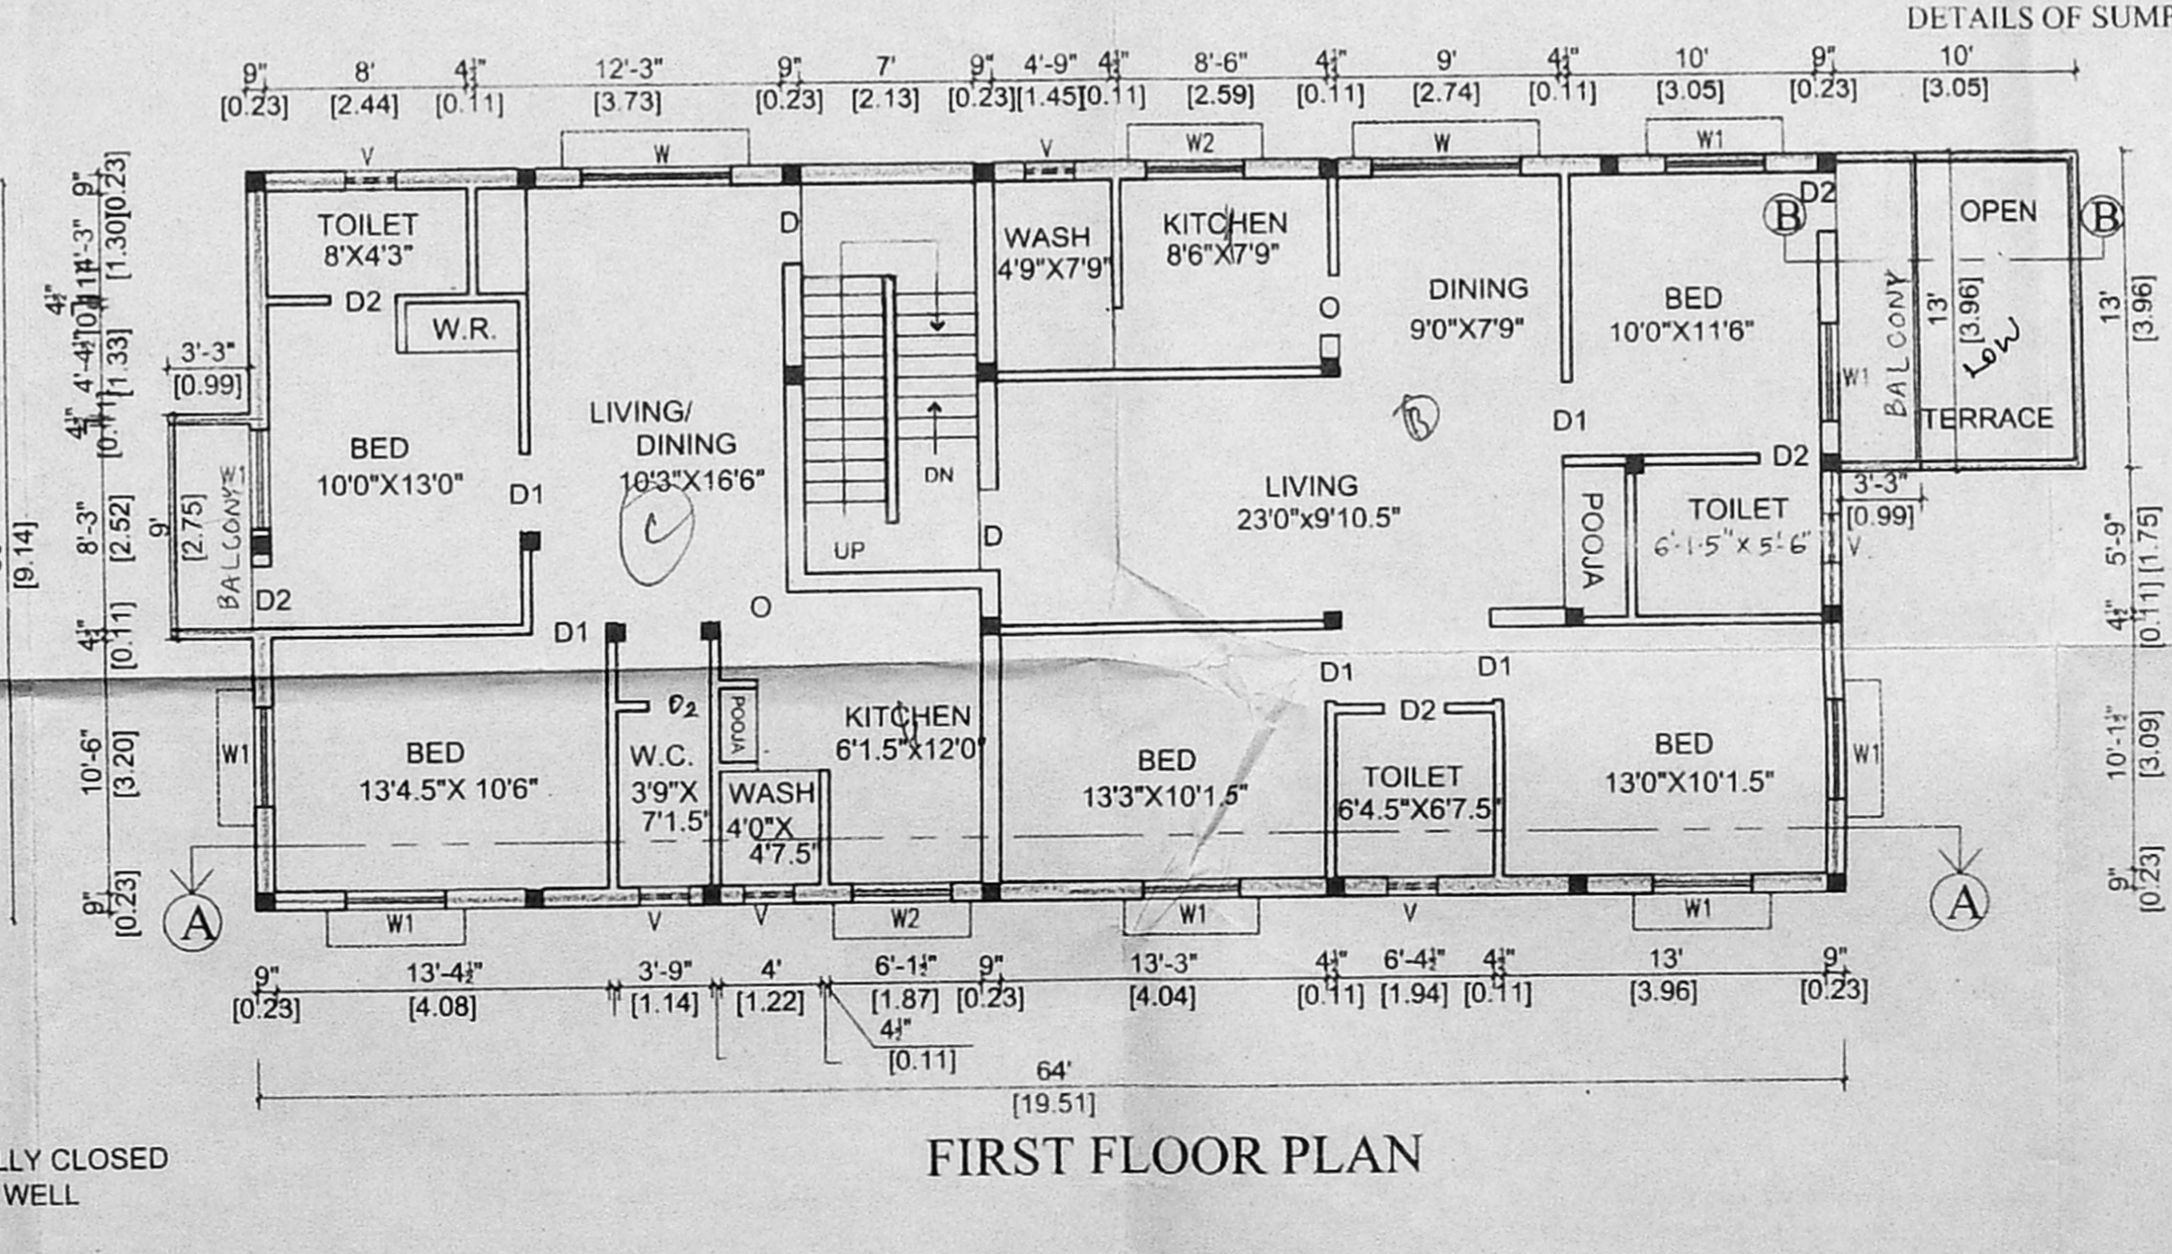


FIRST FLOOR PLAN

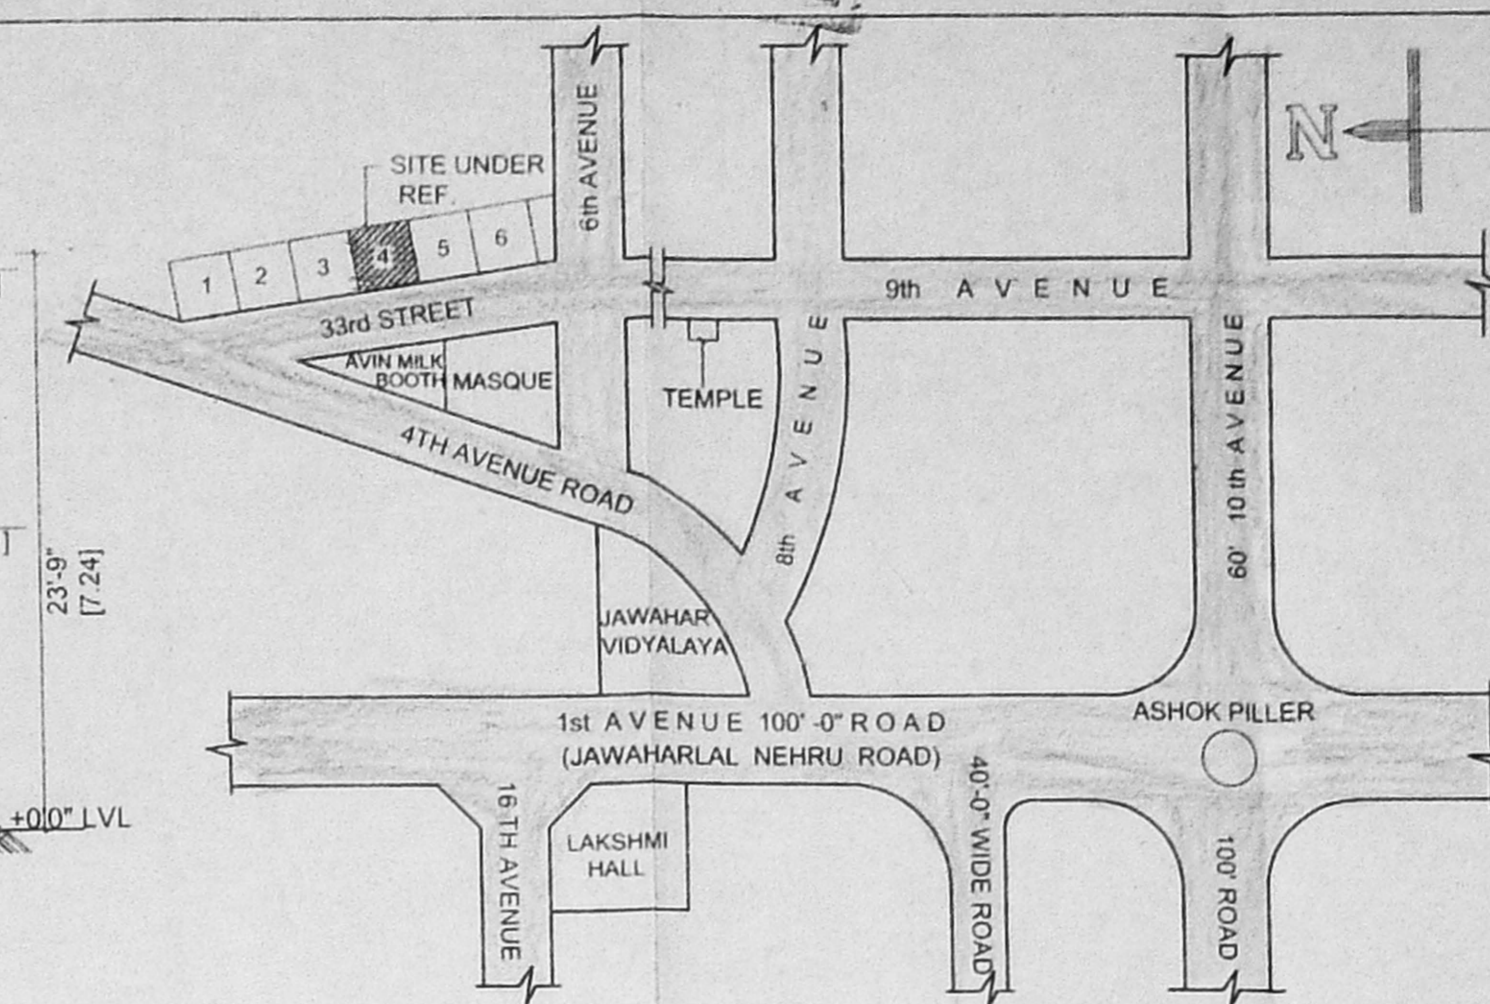

KEY PLAN (NOT TO SCALE)

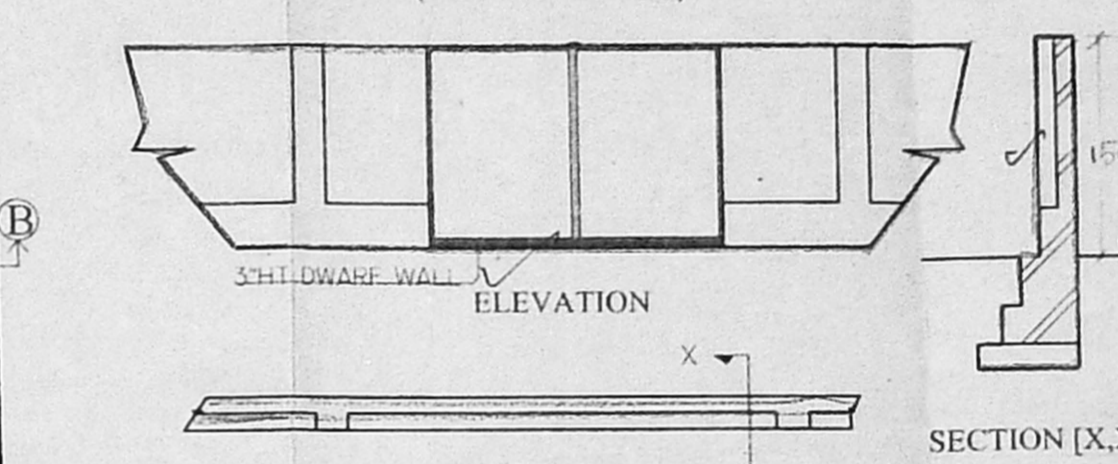


COMPOUND WALL DETAIL

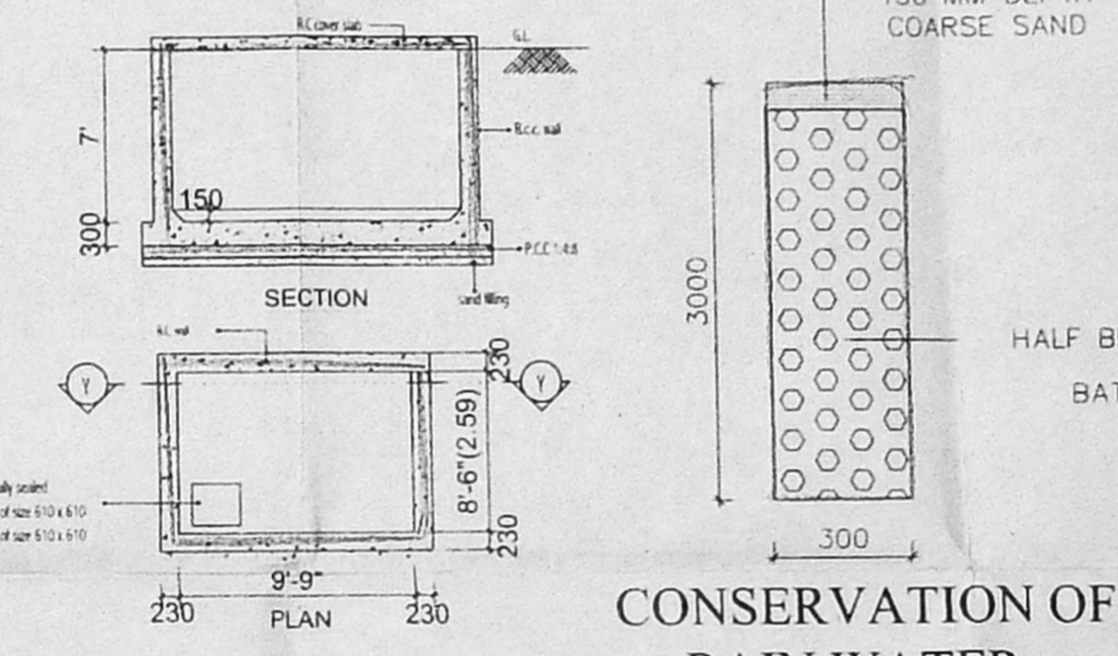


DETAILS OF SUMP

CONSERVATION OF RAIN WATER

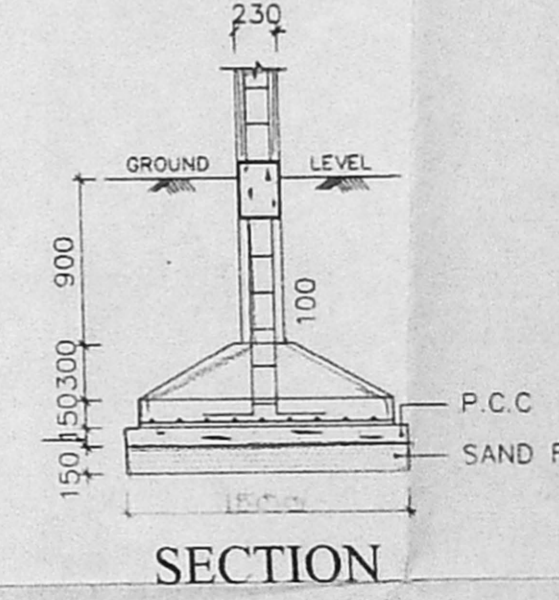

SECTION

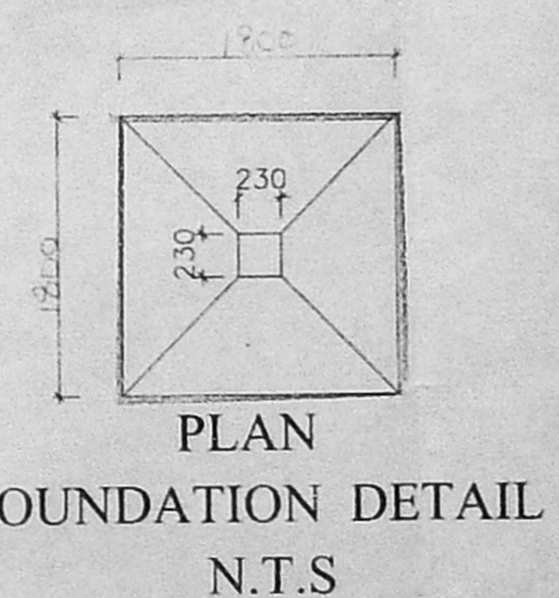

PLAN FOUNDATION DETAIL N.T.S