




ELEVATION

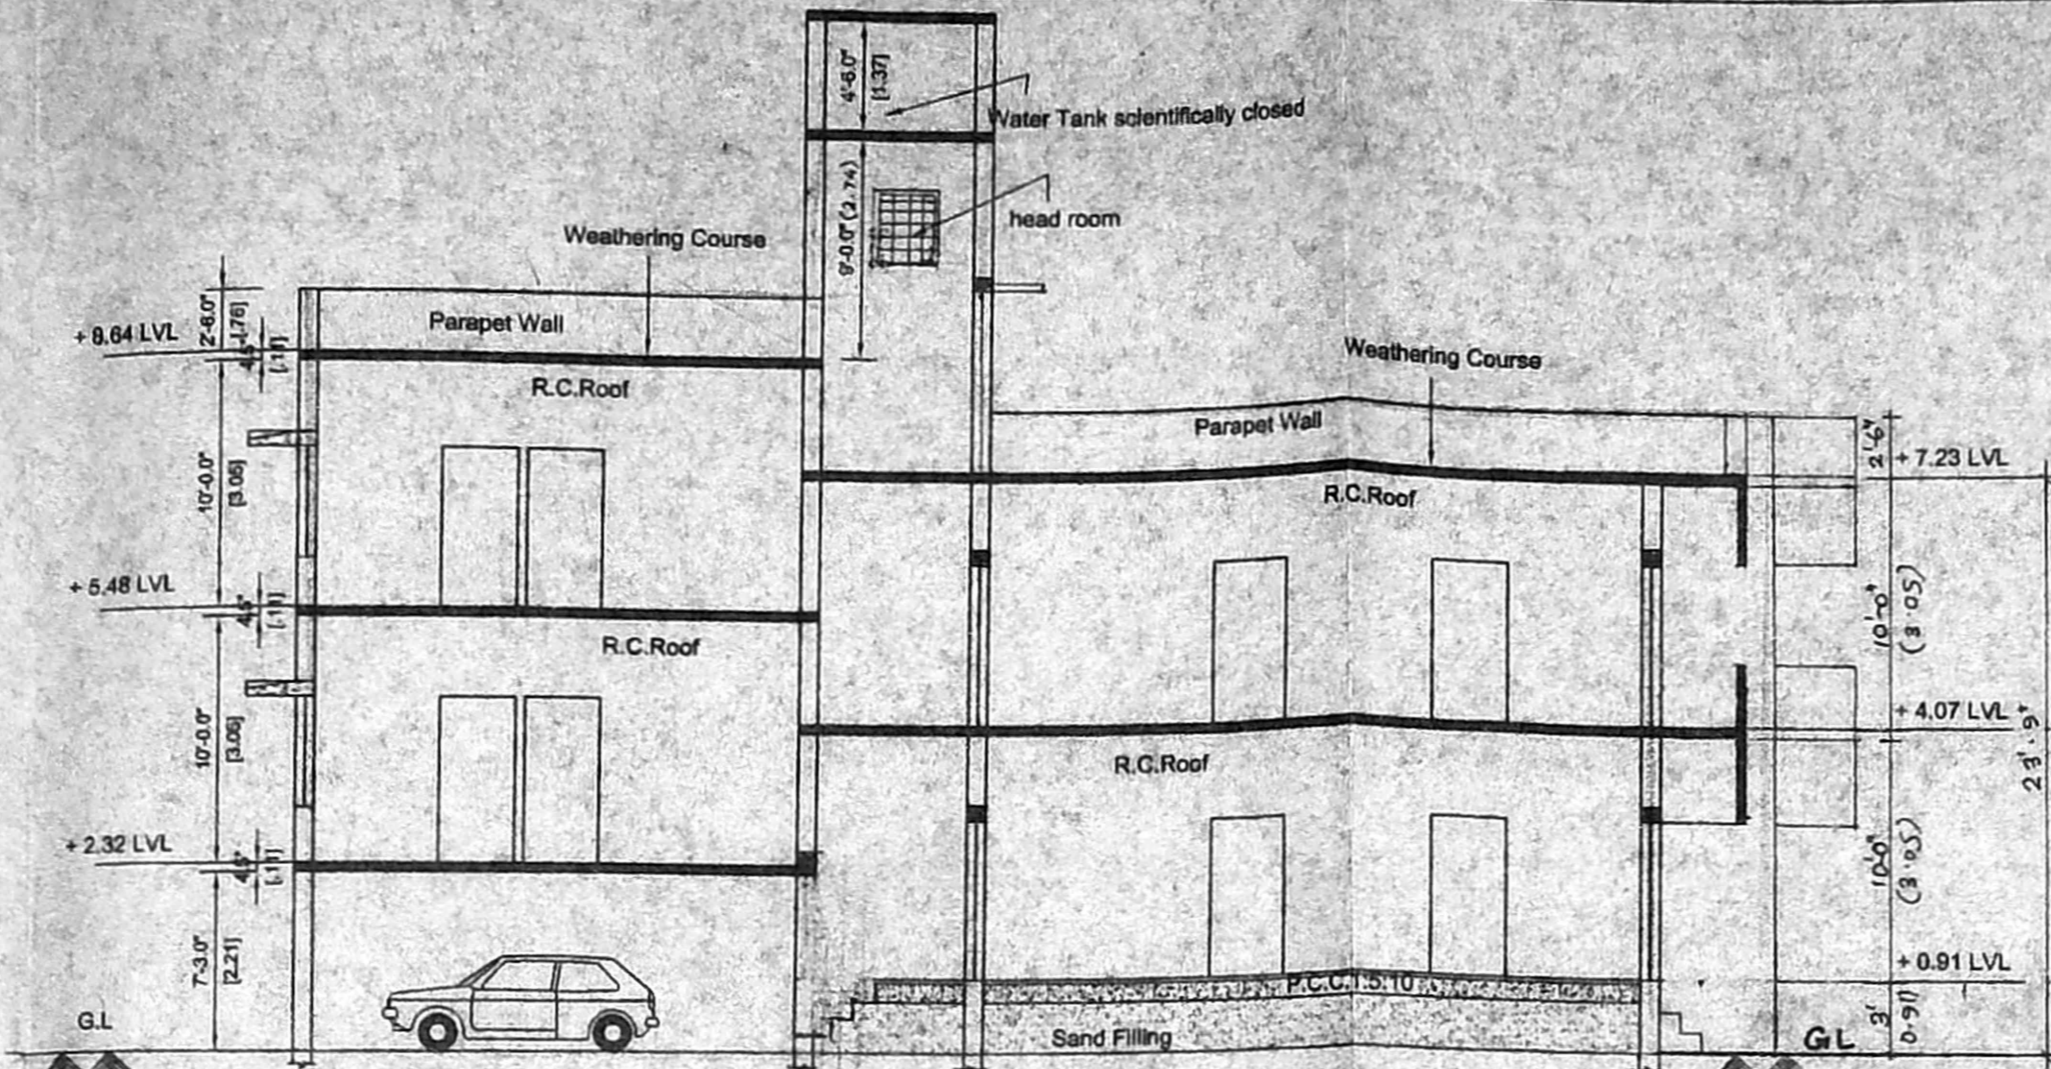


SECTION ON 'AA'

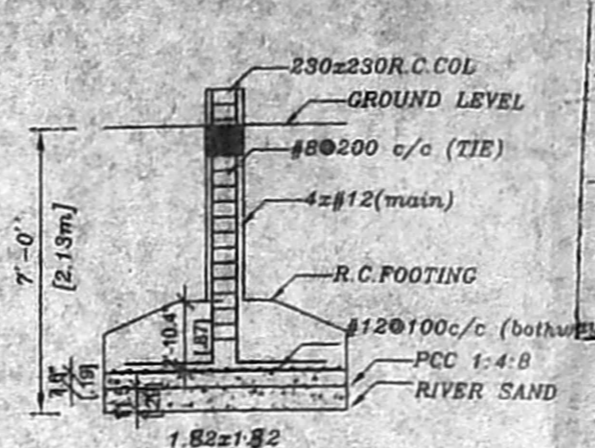

FOUNDATION DETAILS
scale = 1:50

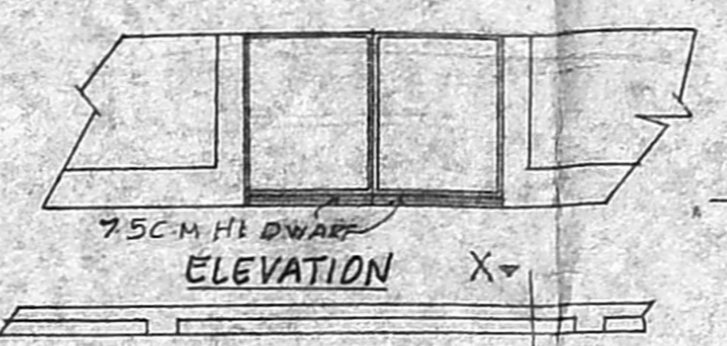


PLAN COMPOUND WALL DETAIL

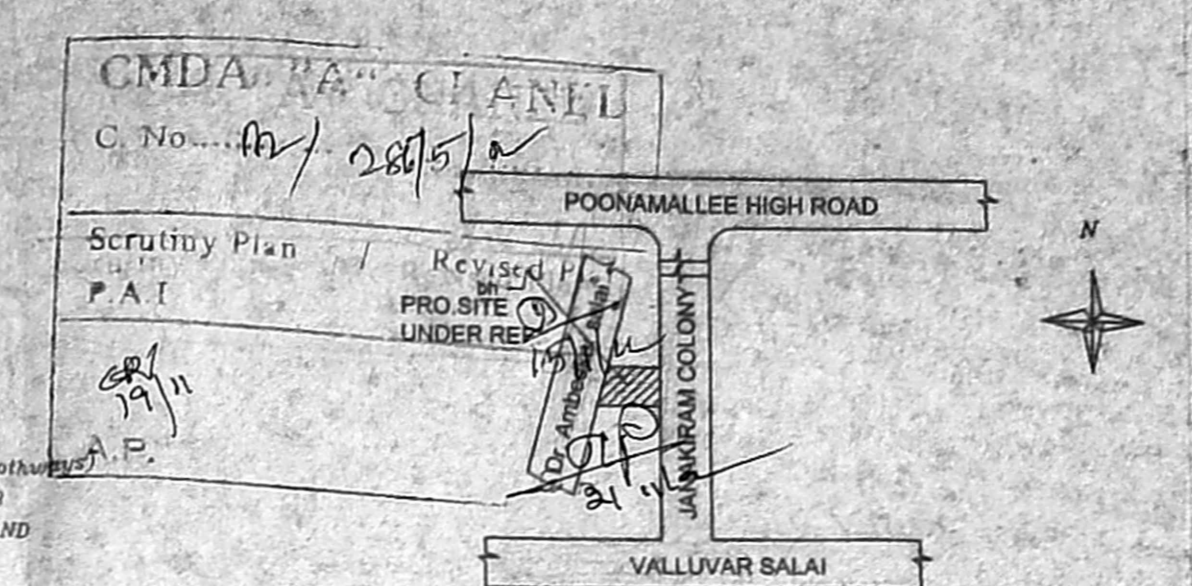


OFFICE COPY


Planning Permit No. *AP/2010/1466*
APPROVED
 SUBJECT TO THE CONDITIONS IN THIS OFFICE LETTER.
 No. *AP/2007/par25/46*
 FOR MEMBER SECRETARY
 CHENNAI METROPOLITAN
 DEVELOPMENT AUTHORITY
 CHENNAI - 600 003

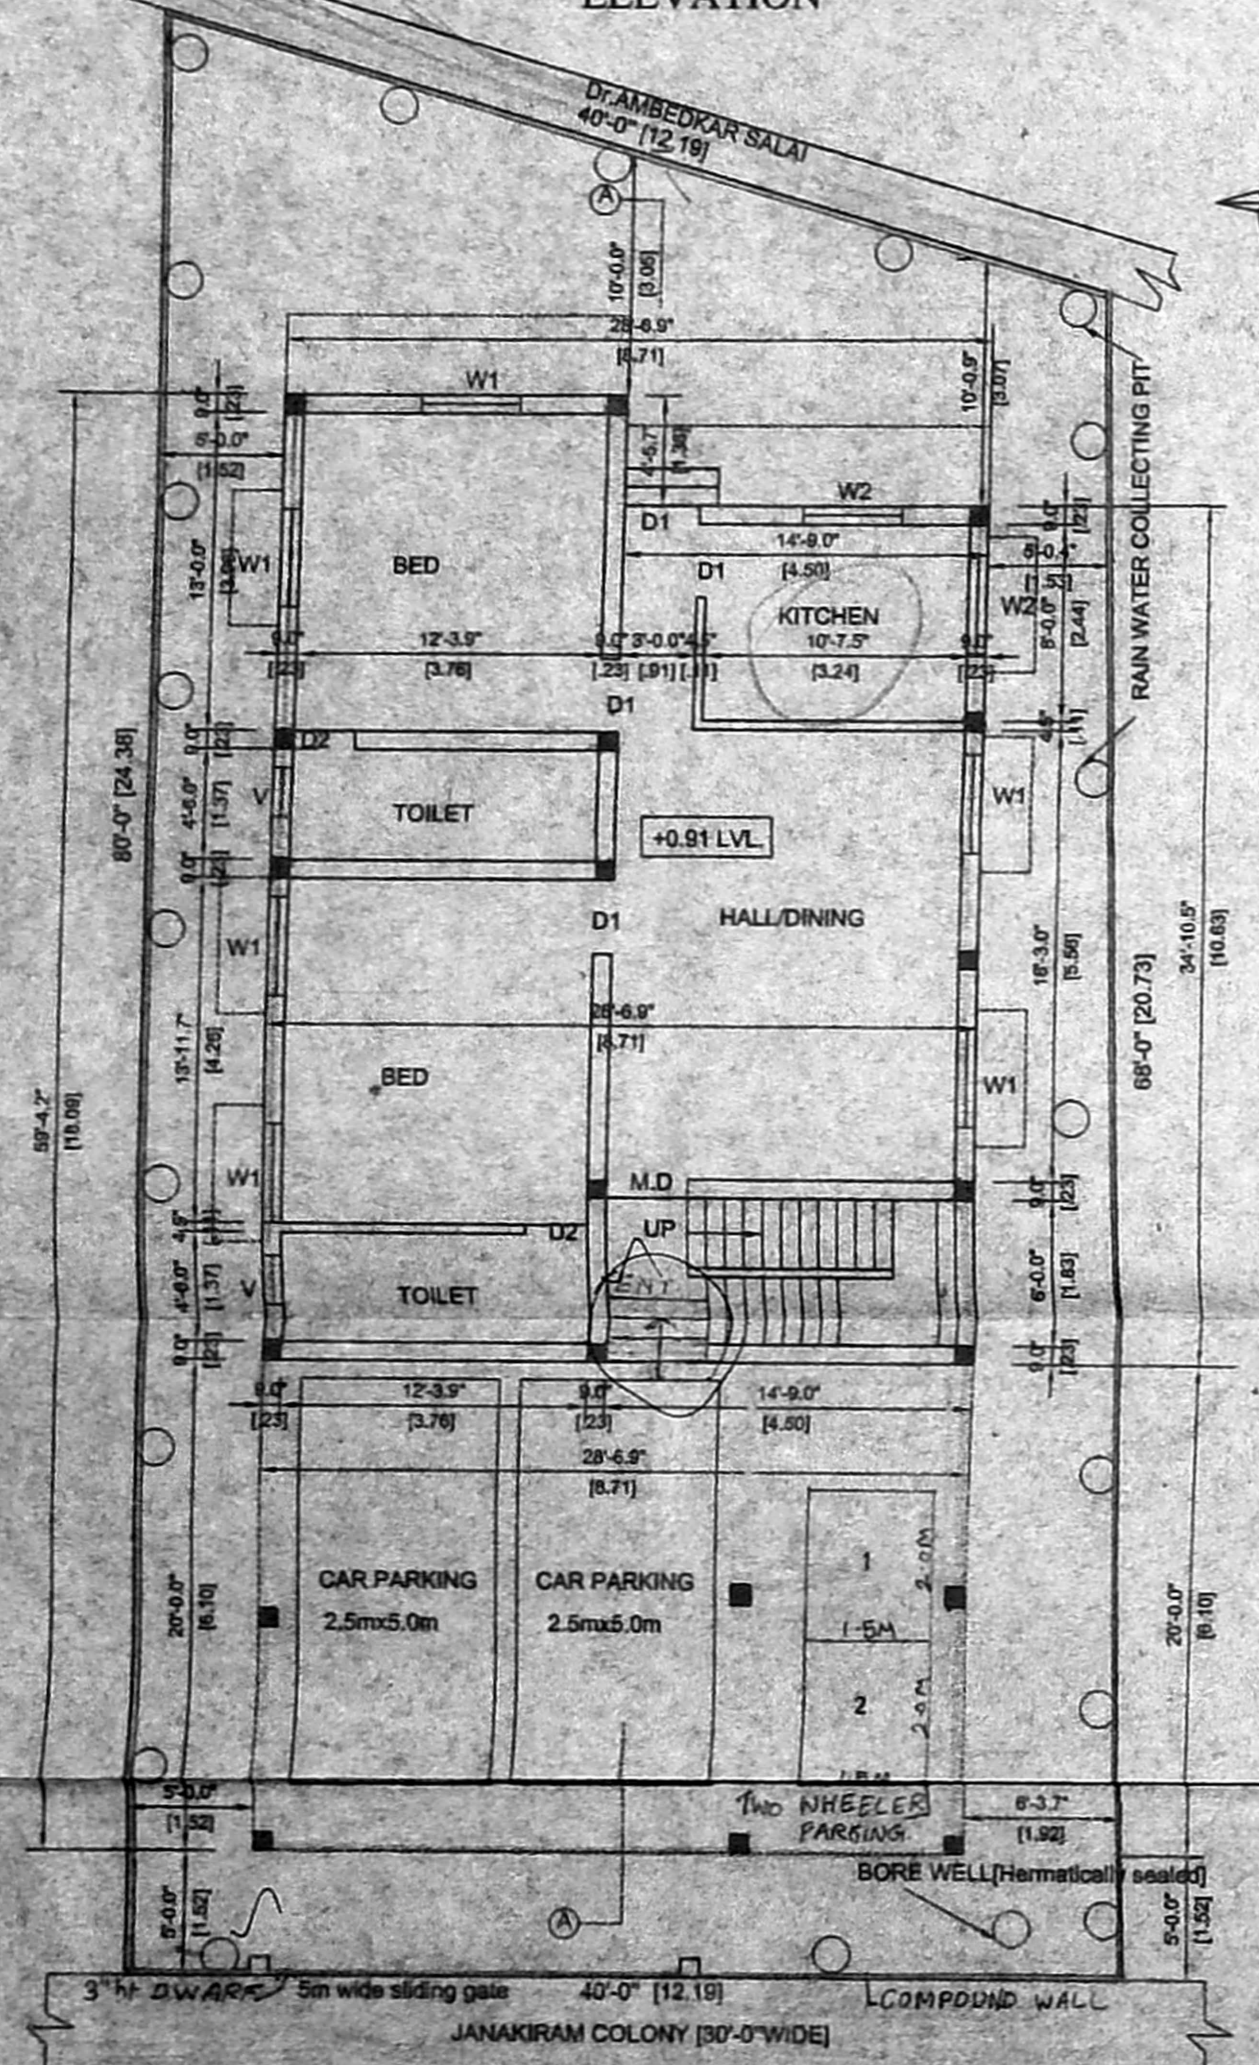


STILT / SITE CUM GROUND FLOOR PLAN

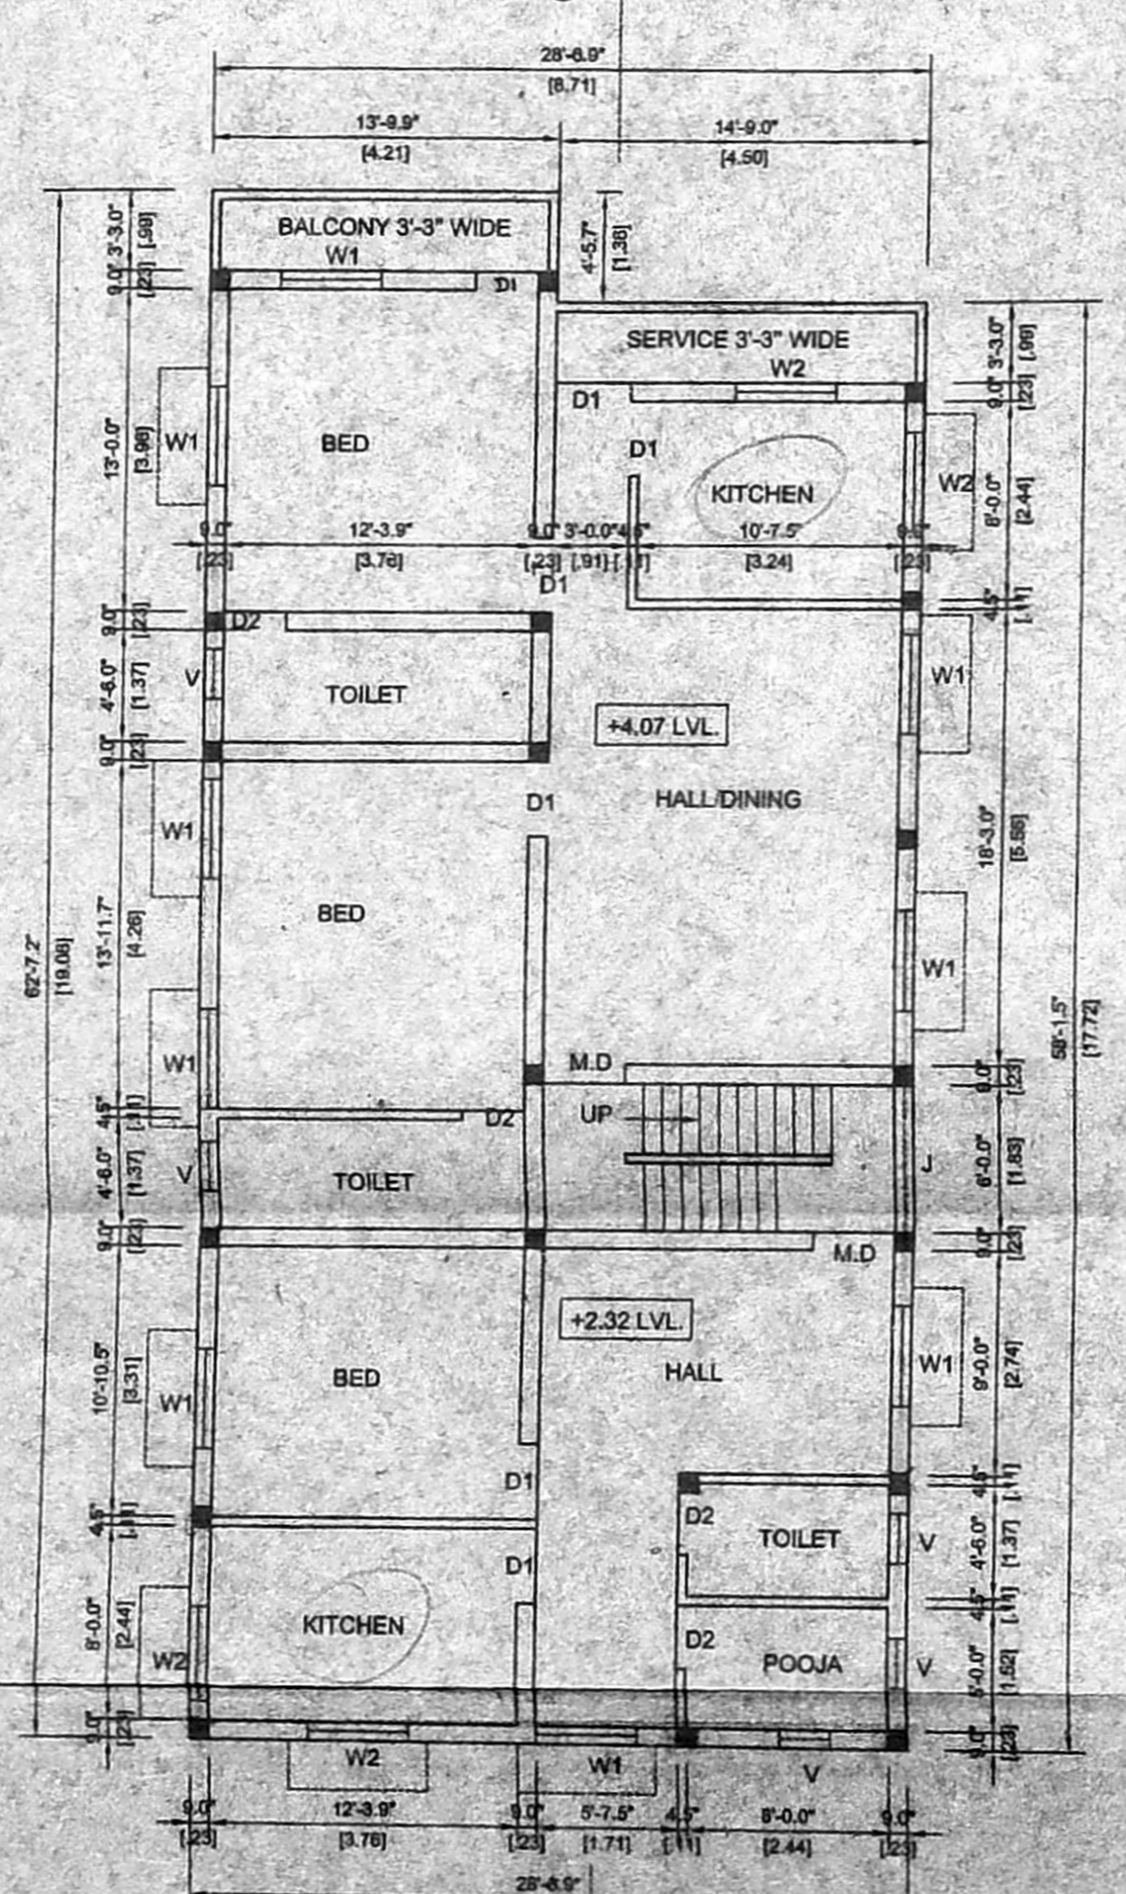


FIRST FLOOR PLAN

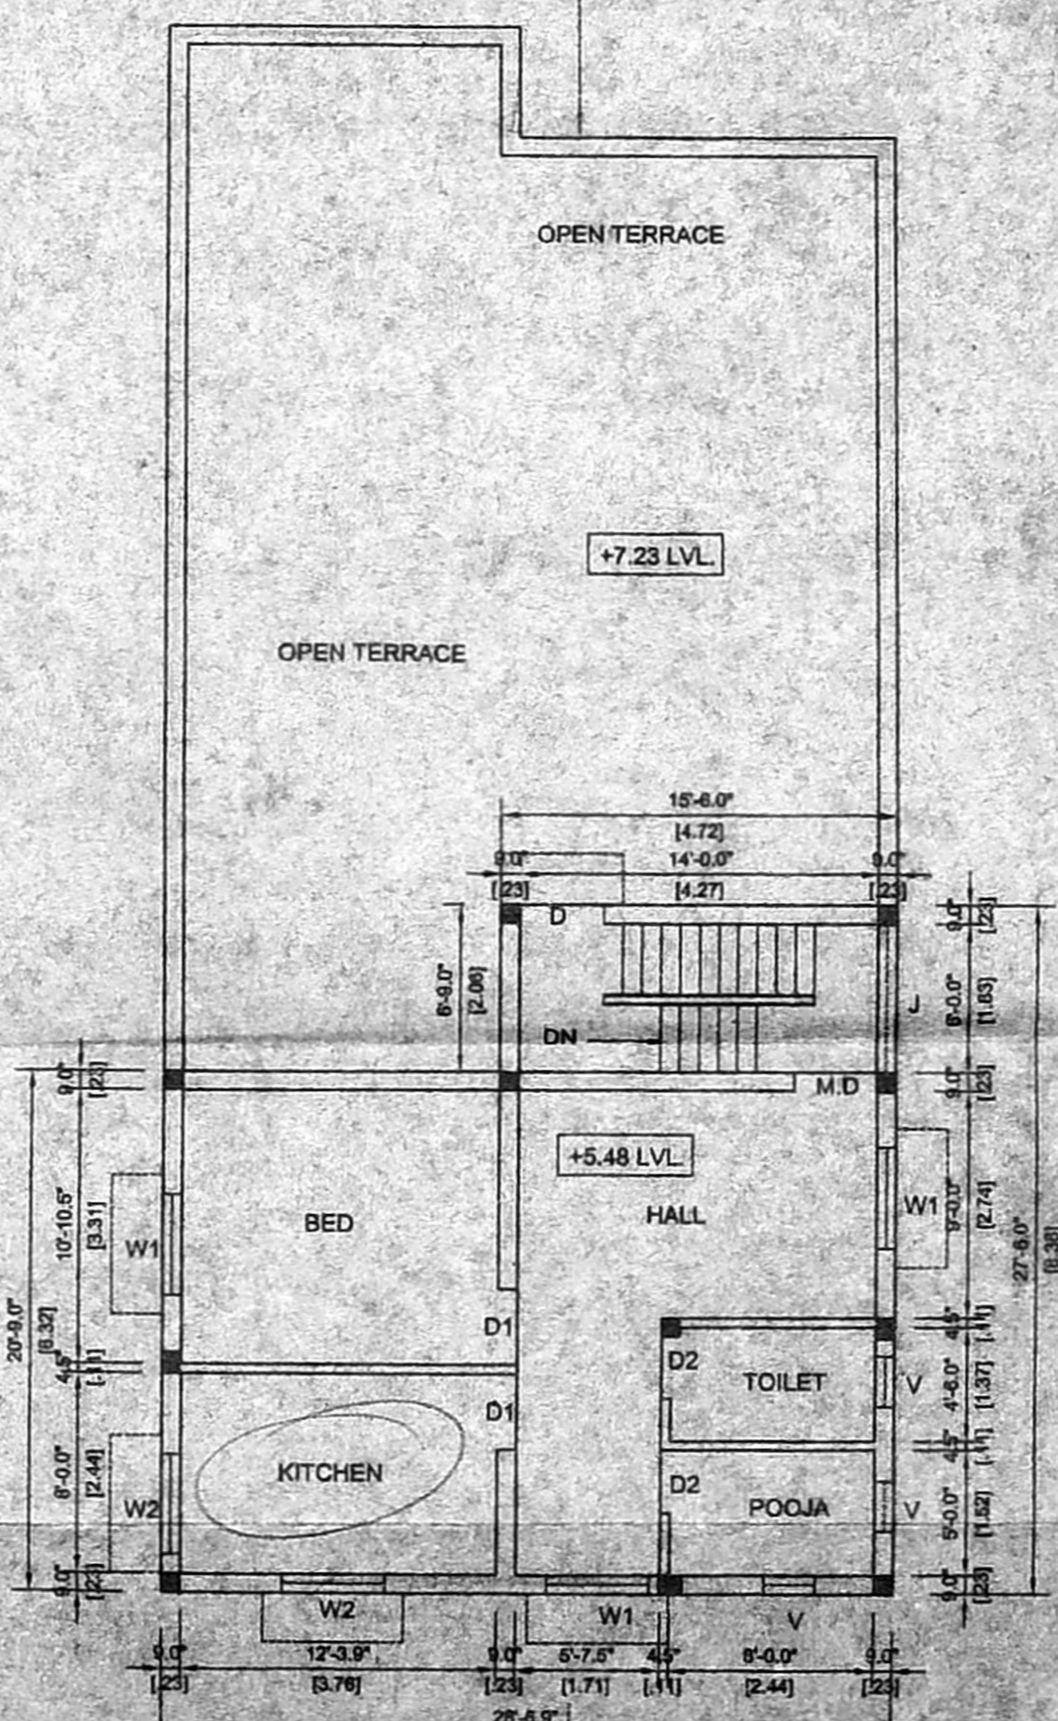

SECOND FLOOR PLAN ABOVE STILT

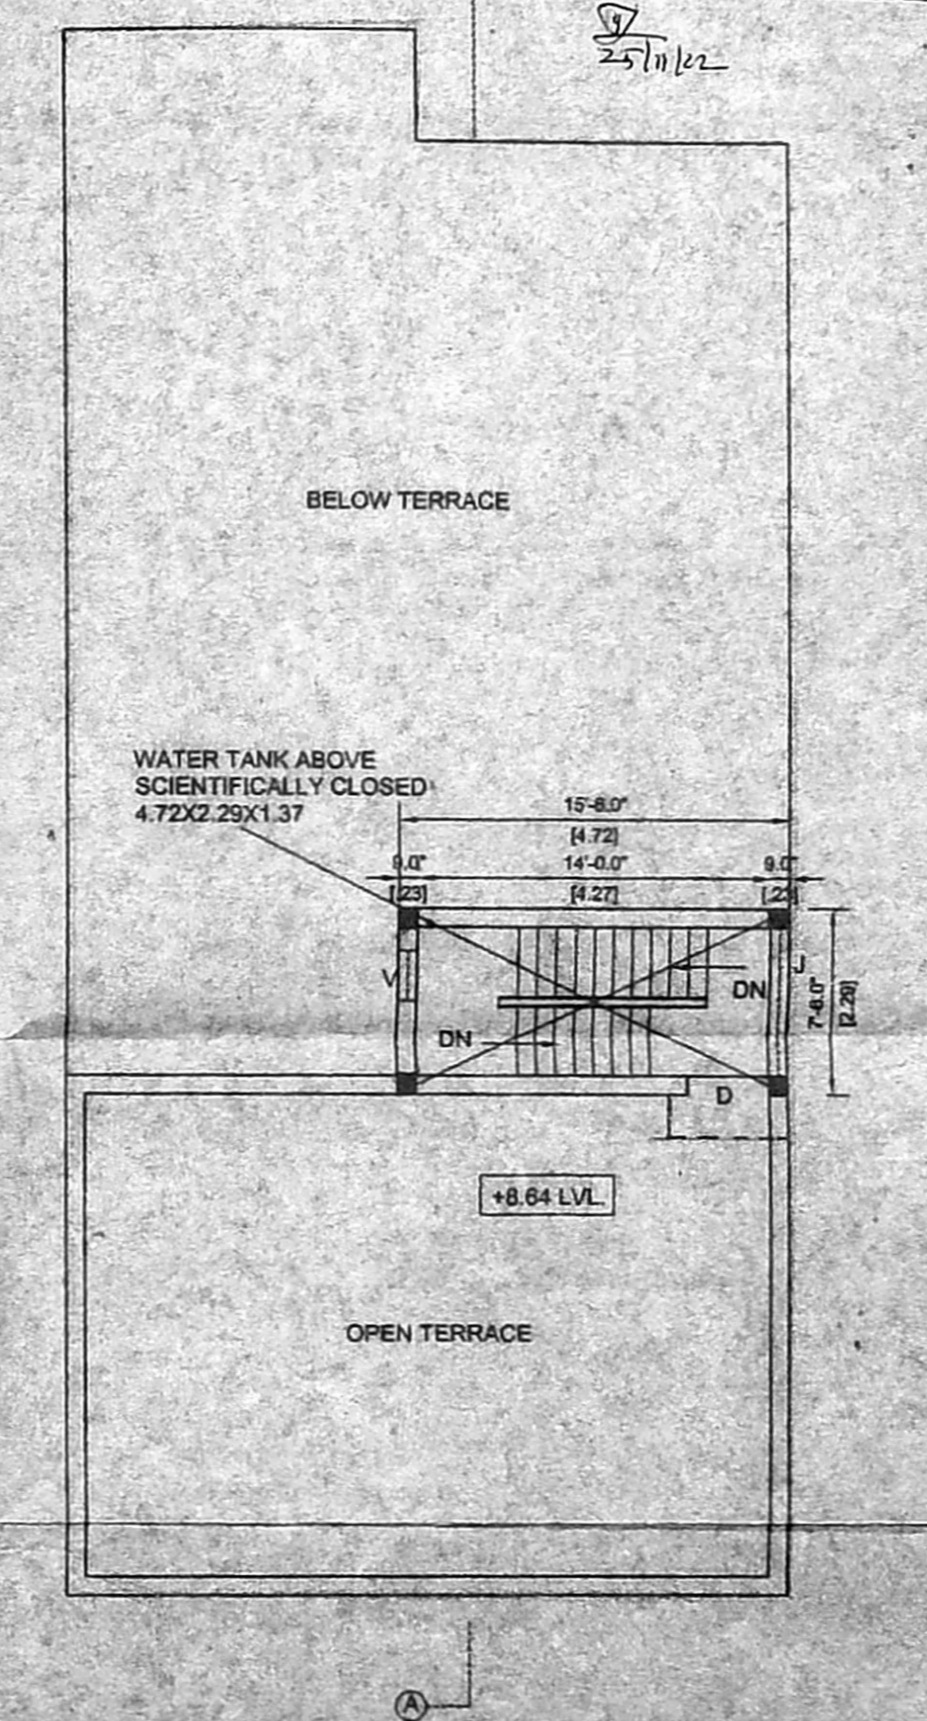

TERRACE FLOOR PLAN

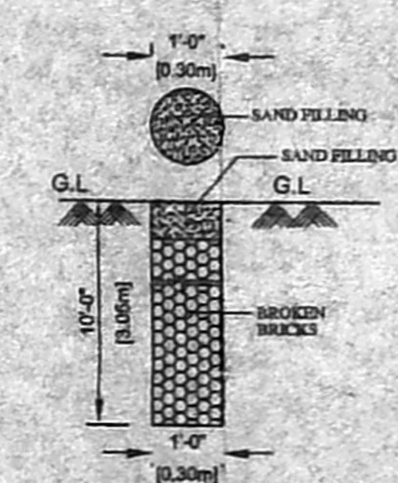

PLAN AND SECTION OF RAIN WATER COLLECTING PIT
SCALE: 1:50

JOINERY DETAILS

DESCRIPTION	SIZE
M/D	door 1.00x2.13
D1	door 0.91x2.13
D2	door 0.76x2.13
W1	window 1.83x1.37
W2	window 1.22x1.37
V	ventilator .60x0.91

- SPECIFICATIONS
1. Column foundation over a concrete bed of mix 1:5:10 and b.w in c.m 1:6
 2. 230th b.work in cm 1:3 and 15th partition walls in cm 1:4
 3. All rec works are in cc 1:2:4 mix
 4. Mosaic tile flooring in all areas.
 5. Weathering course in lime mortar with two courses of pressed tiles.
 6. Plastering in cm 1:4 in all faces of walls and distempered.

AREA STATEMENT (sq.m.) (sq.ft.)

Plot Area	275.09	2960.00
Stilt Ground floor	98.42	1059.00
Stilt Parking	53.15	572.00
Ground floor & First floor	180.13	1723.00
First floor & Terrace floor	55.11	595.00
Total Proposed area	313.66	3375.00

Plot Coverage 56%
F.S.I 1.14

COLOUR INDEX

Proposed	==
Road	==
Boundary of site	==

PLAN SHOWING THE PROPOSED RESIDENTIAL FLATS AT DOOR NO. 10LD 53, NEW 40 JANAKIRAM COLONY ARUMBAKKAM, CHENNAI-106. IN T.S NO. 77, R.S. NO. 233/1, BLOCK NO. 1-C, CORPORATION DN. NO. 75, ZONE - V
PLOT No. 47.

all dimensions are in metre
 scale = 1:100 date 23.7.2002
 HAVEN PLANNERS
 no. 31/11, madley second street
 T. Nagar chennai - 600 017
 Phone 4335887

signature of owner
Hugly

signature of licenced surveyor
 N. GOPINATHAN
 Consulting Civil Engineer
 Licenced Surveyor
 CLASS-II, L.S. No. 135/03-01
 Corporation of Chennai
 9, R. R. Puram Street
 Kodambakkam, Chennai - 600 024
 Phone: 4841352