




FRONT ELEVATION

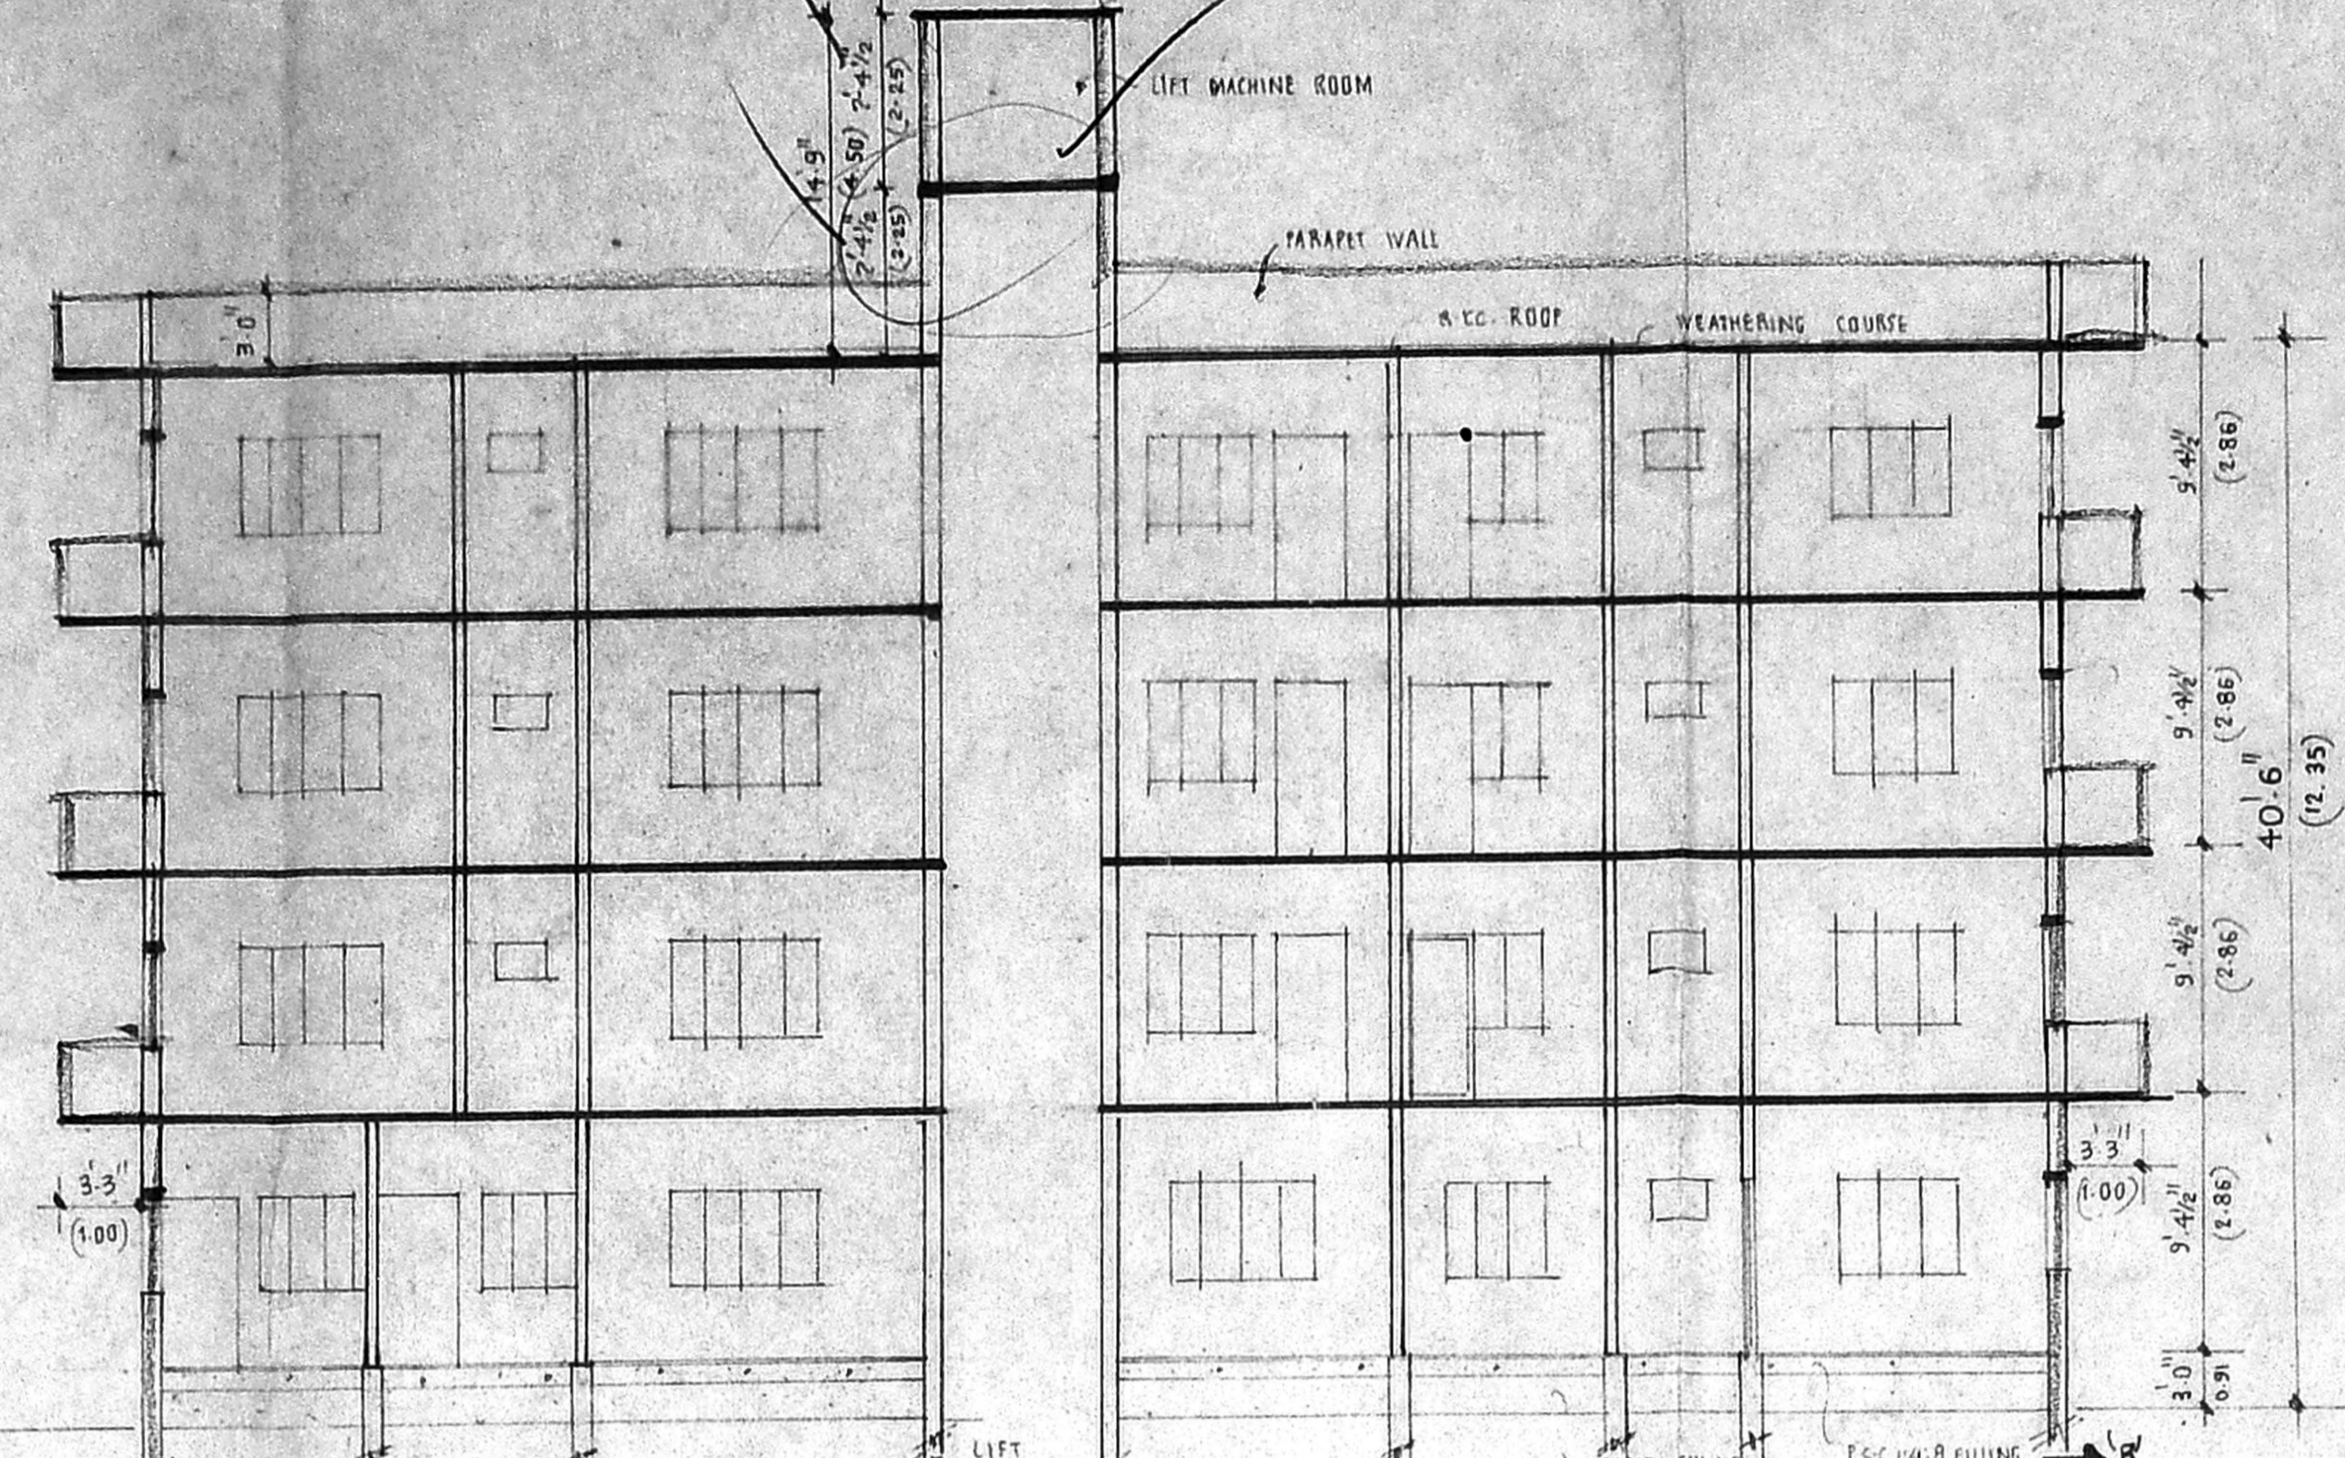


SECTION ON 'B-B'

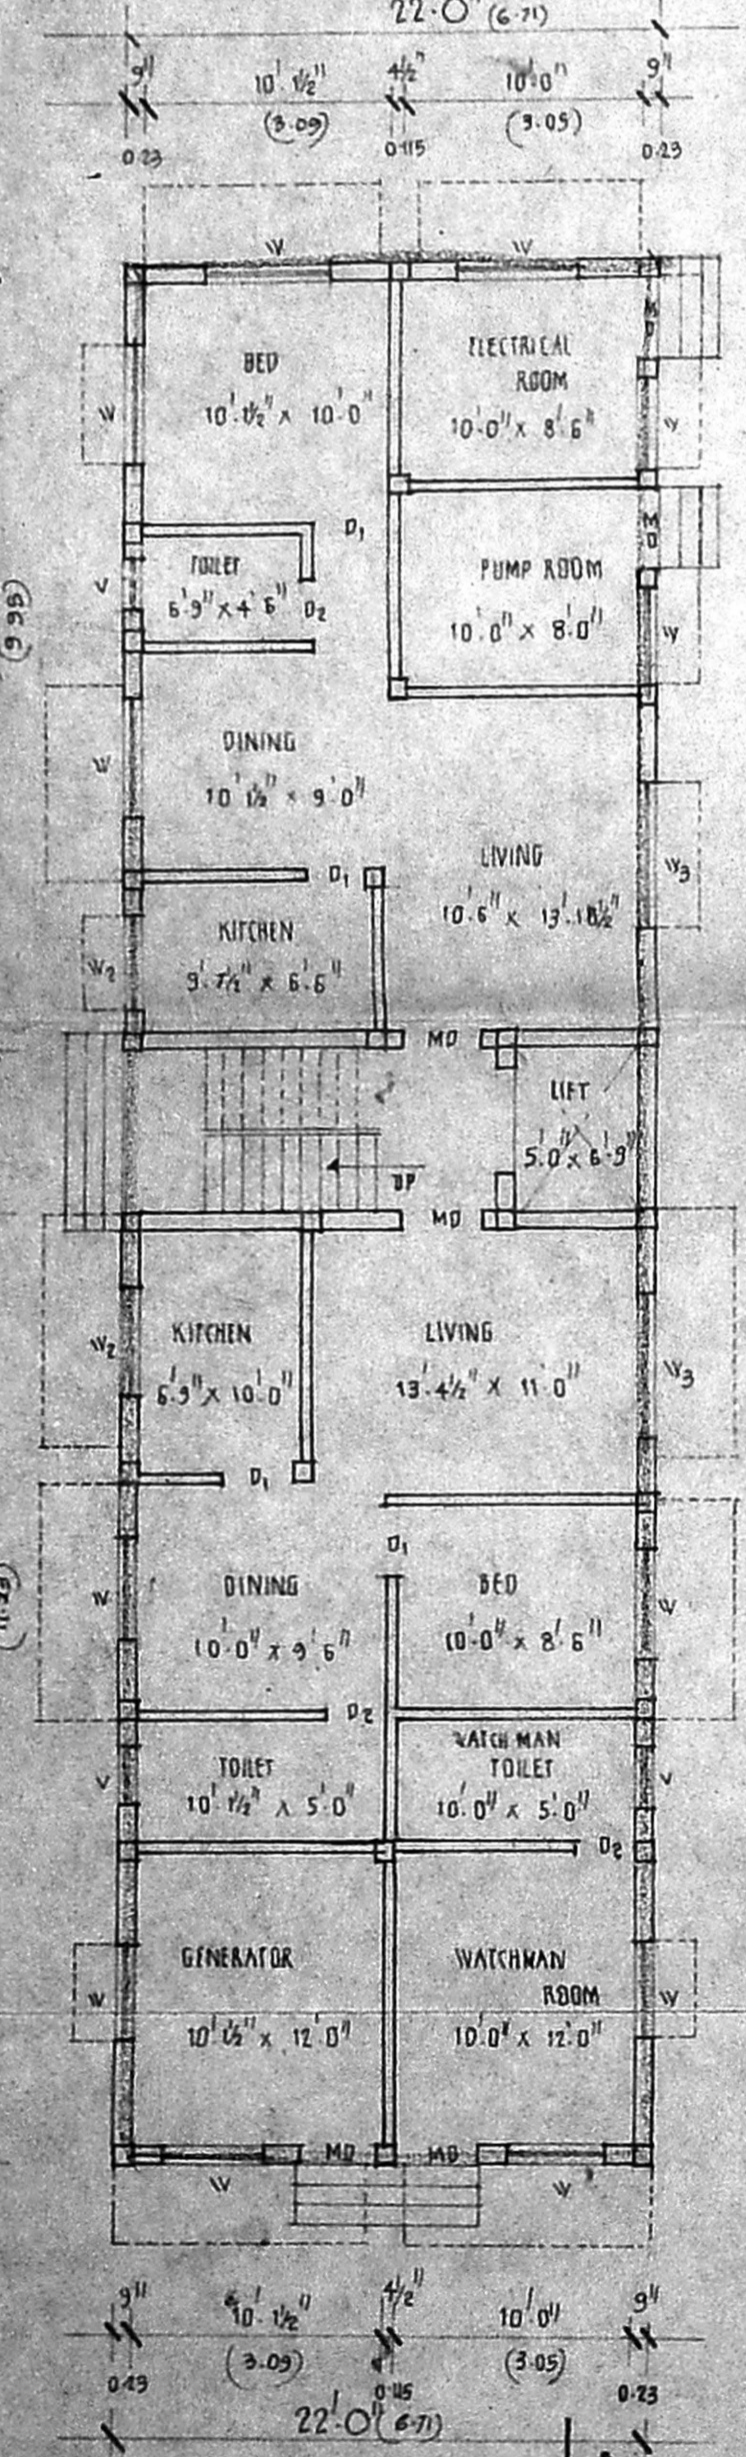


GROUND FLOOR PLAN

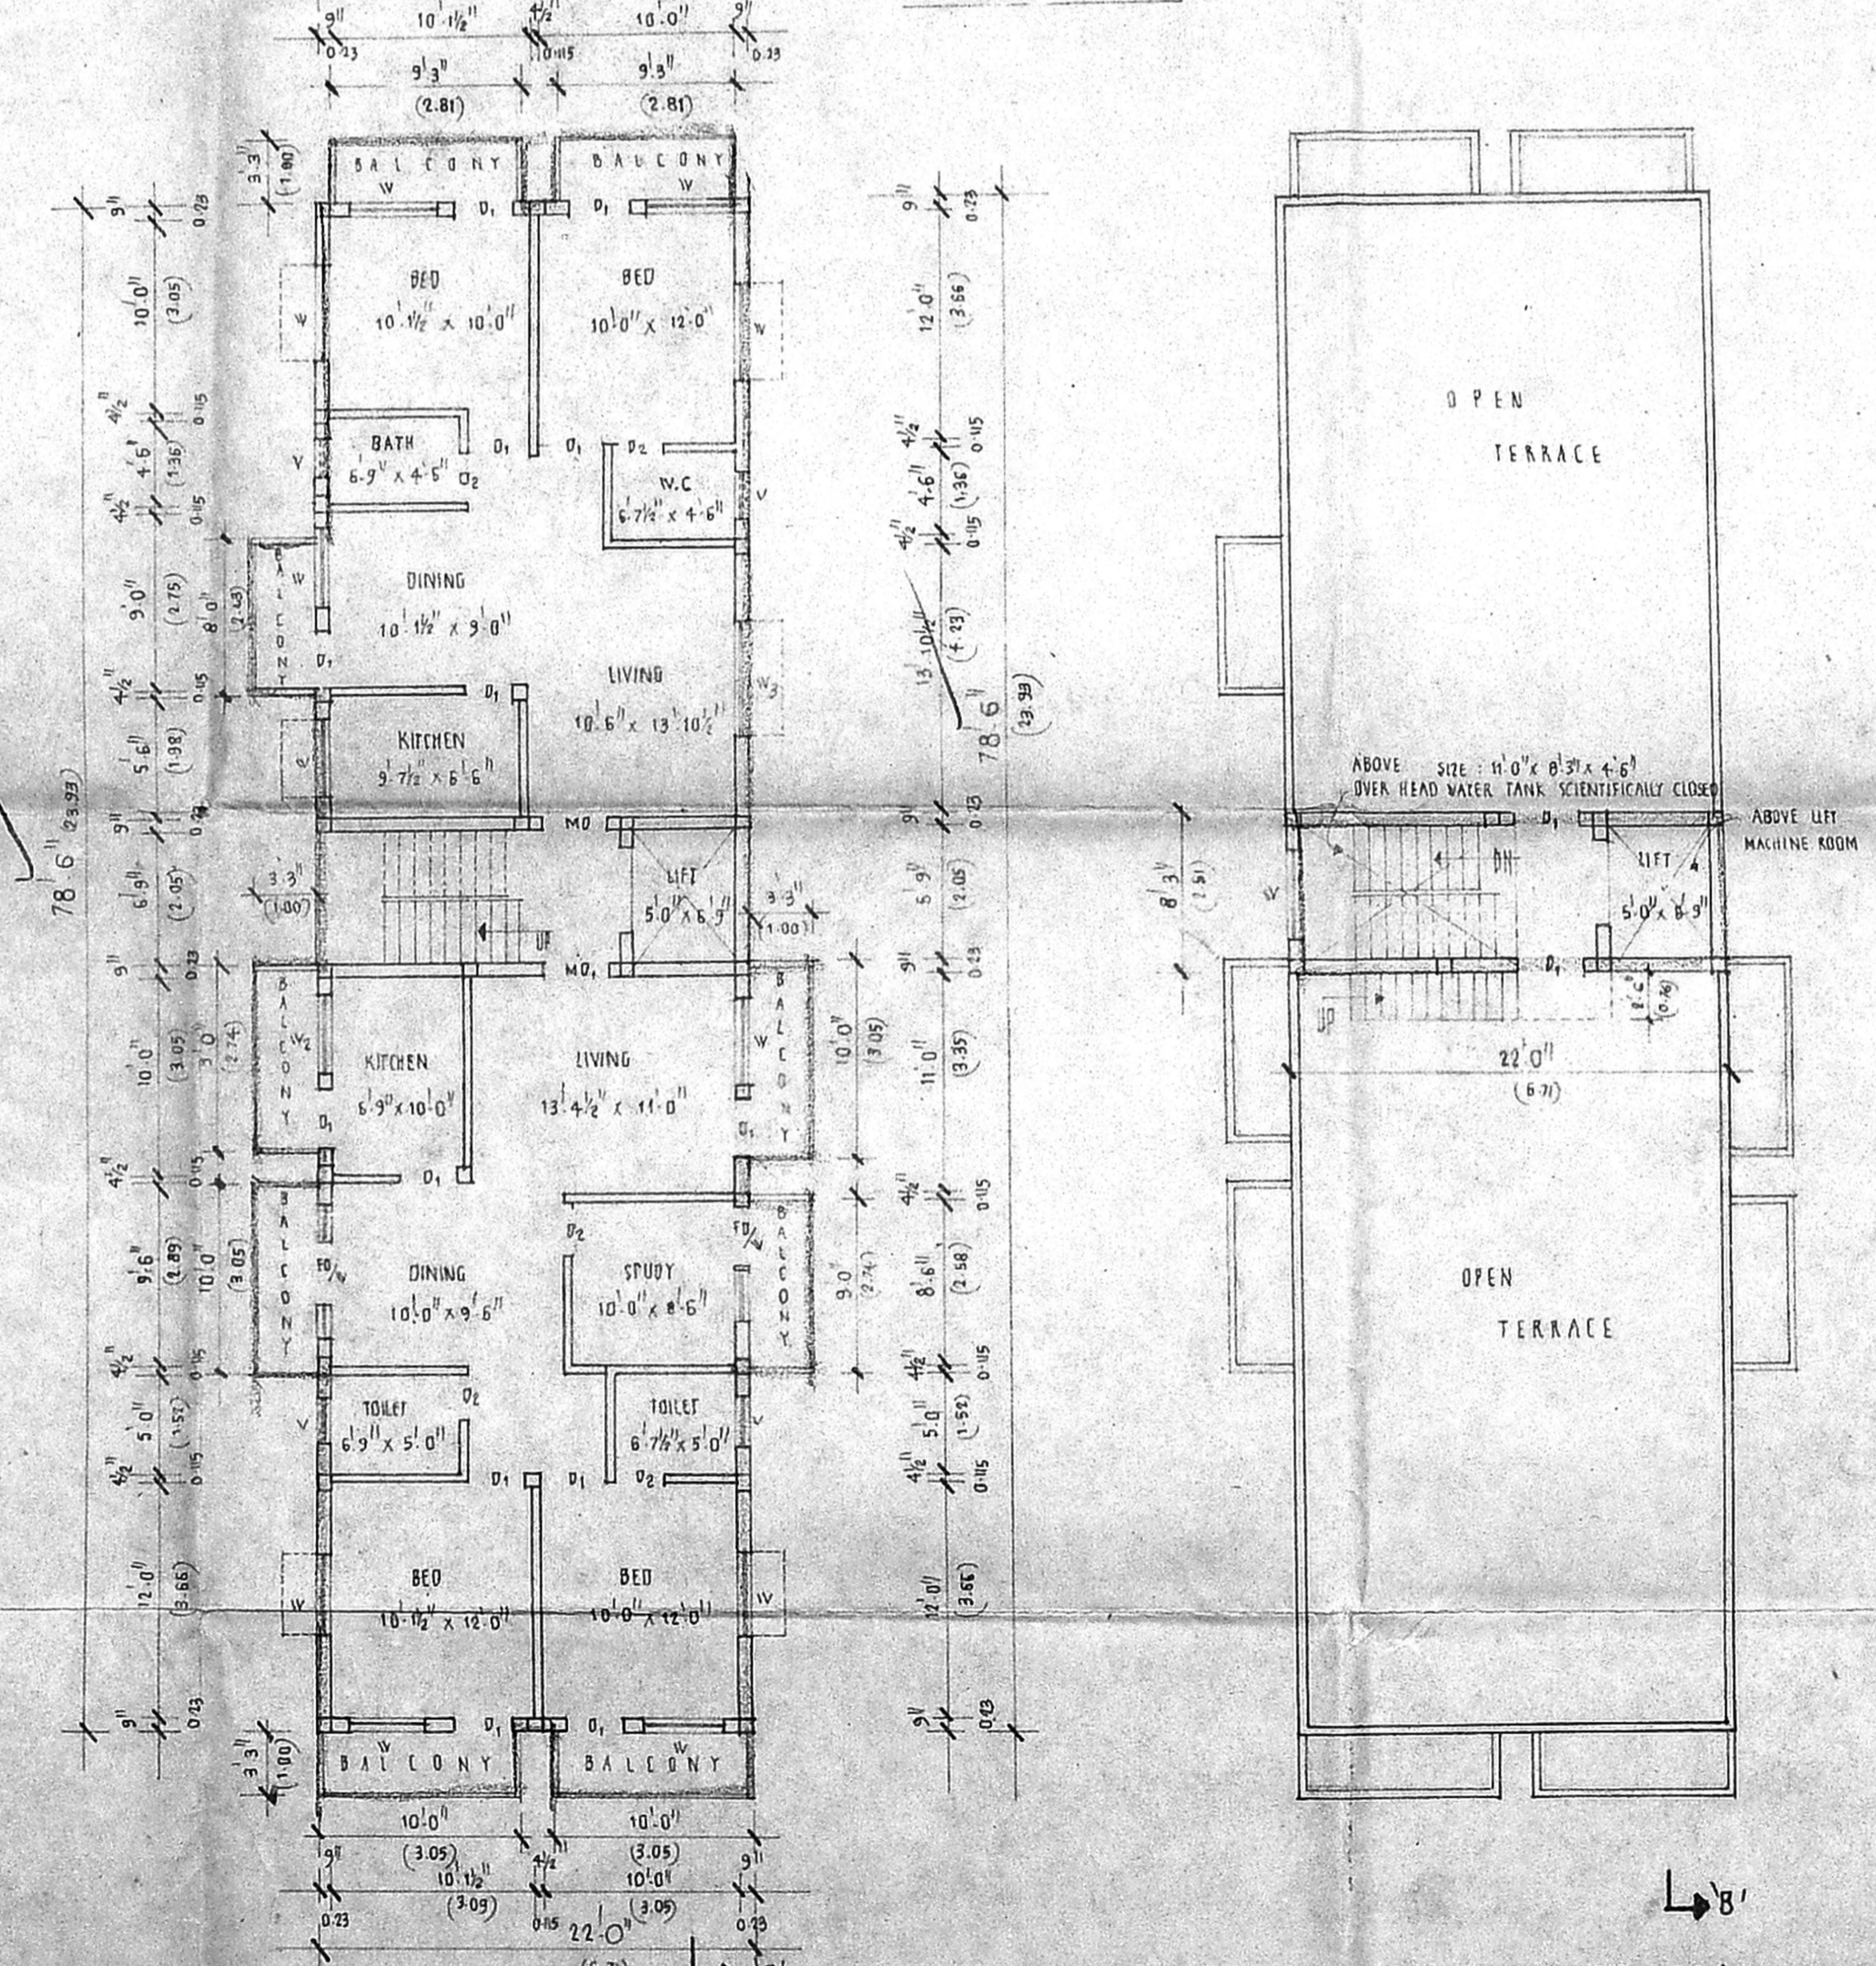


TYPICAL FIRST, SECOND & THIRD FLOOR PLAN

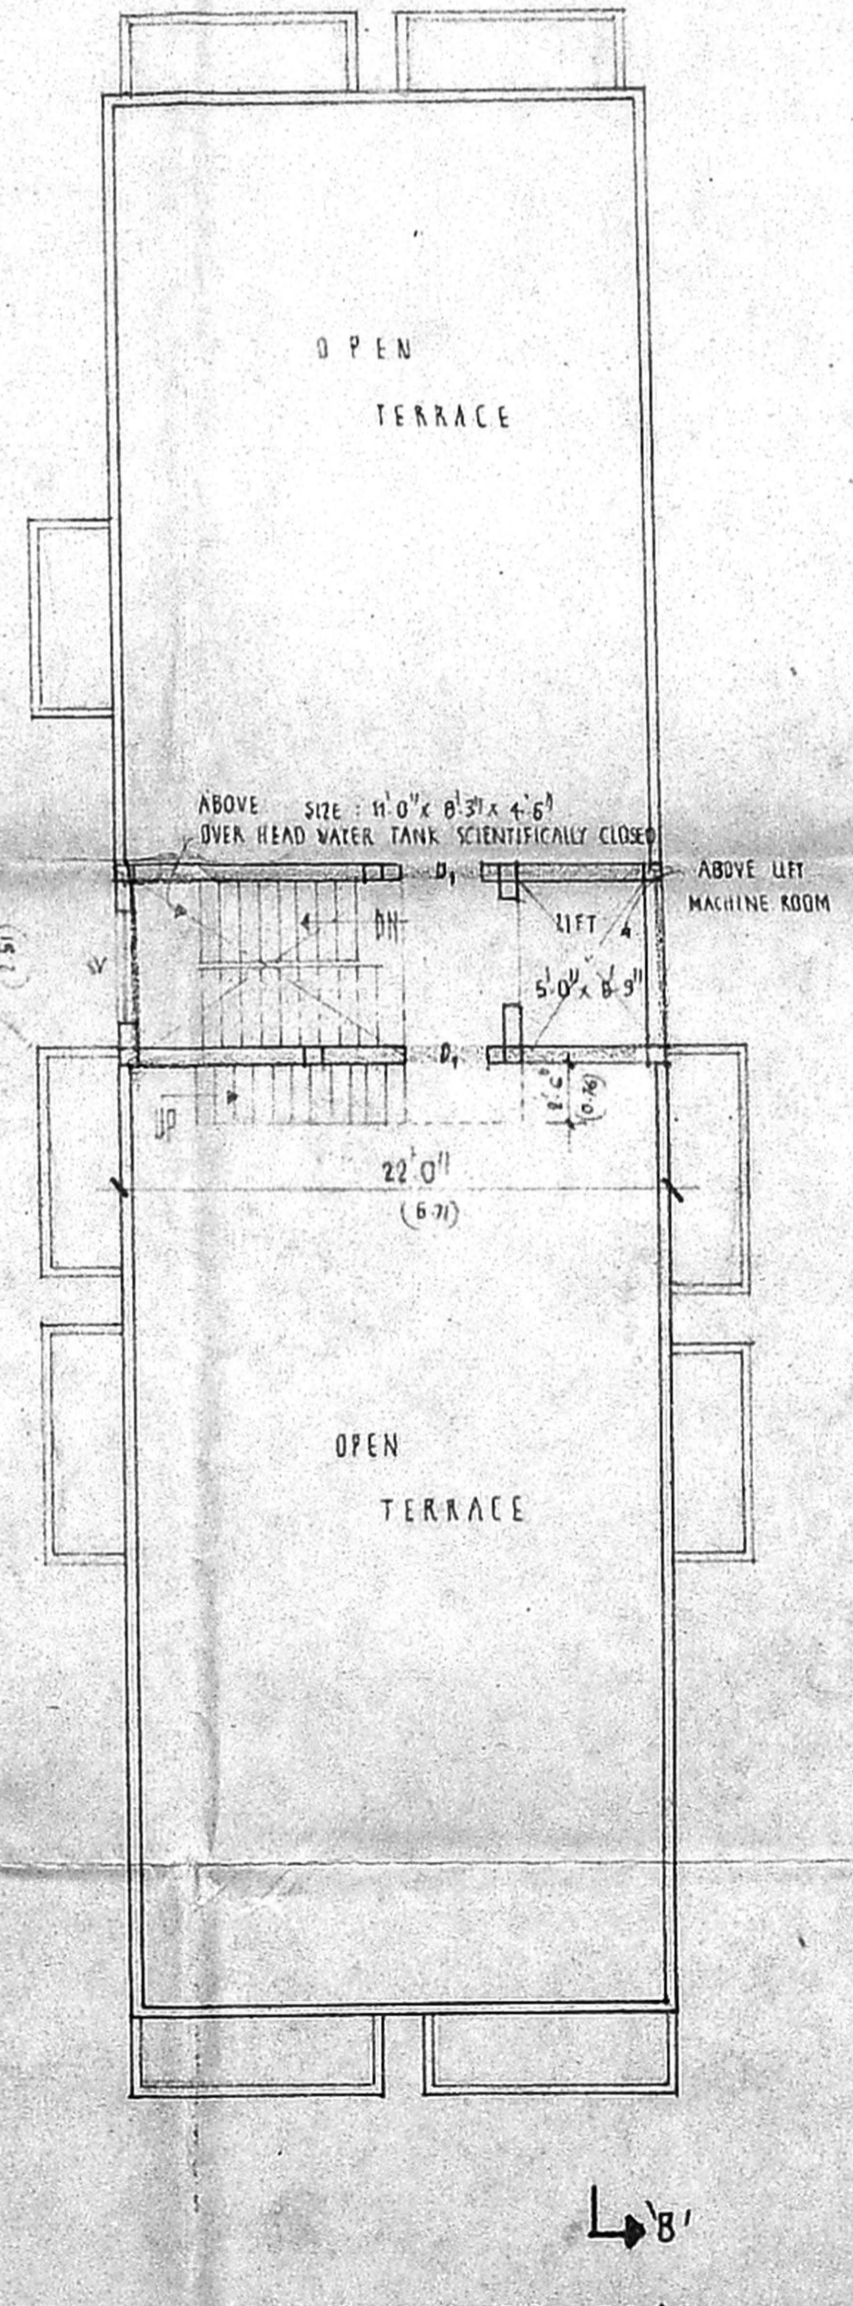


TERRACE FLOOR PLAN

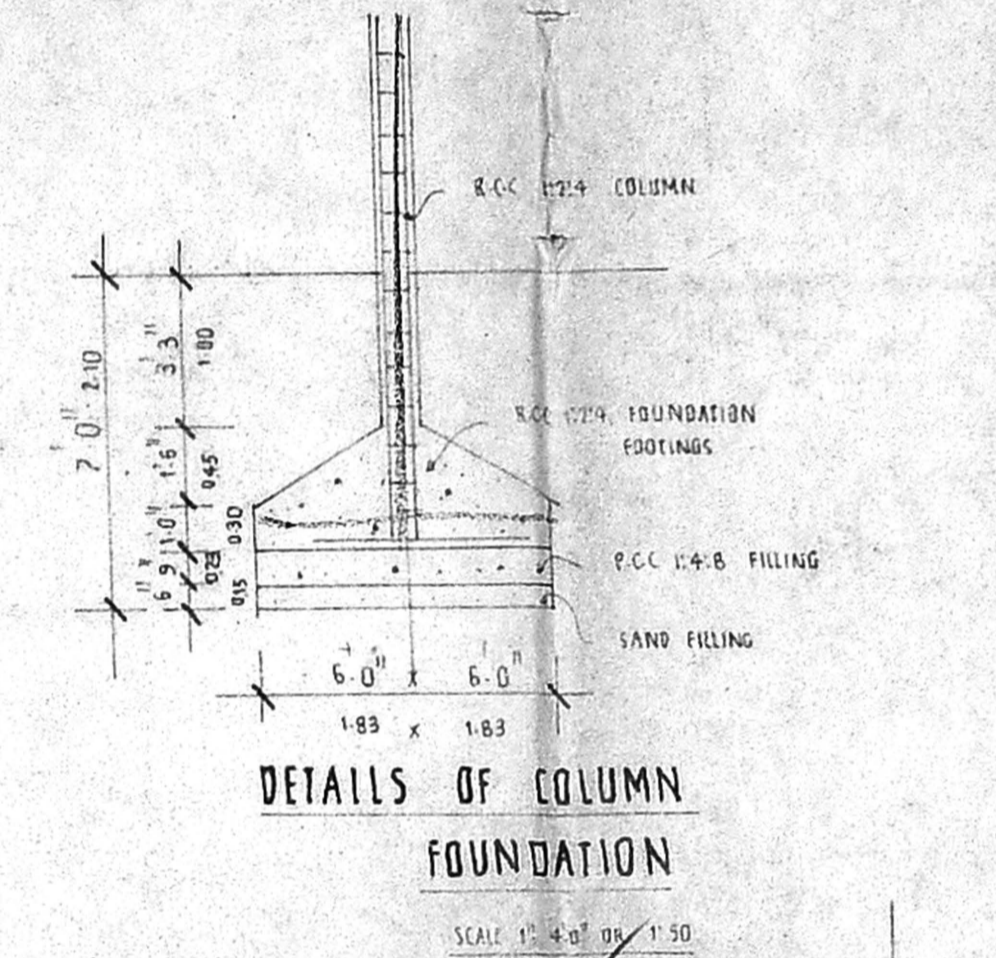

DETAILS OF COLUMN FOUNDATION

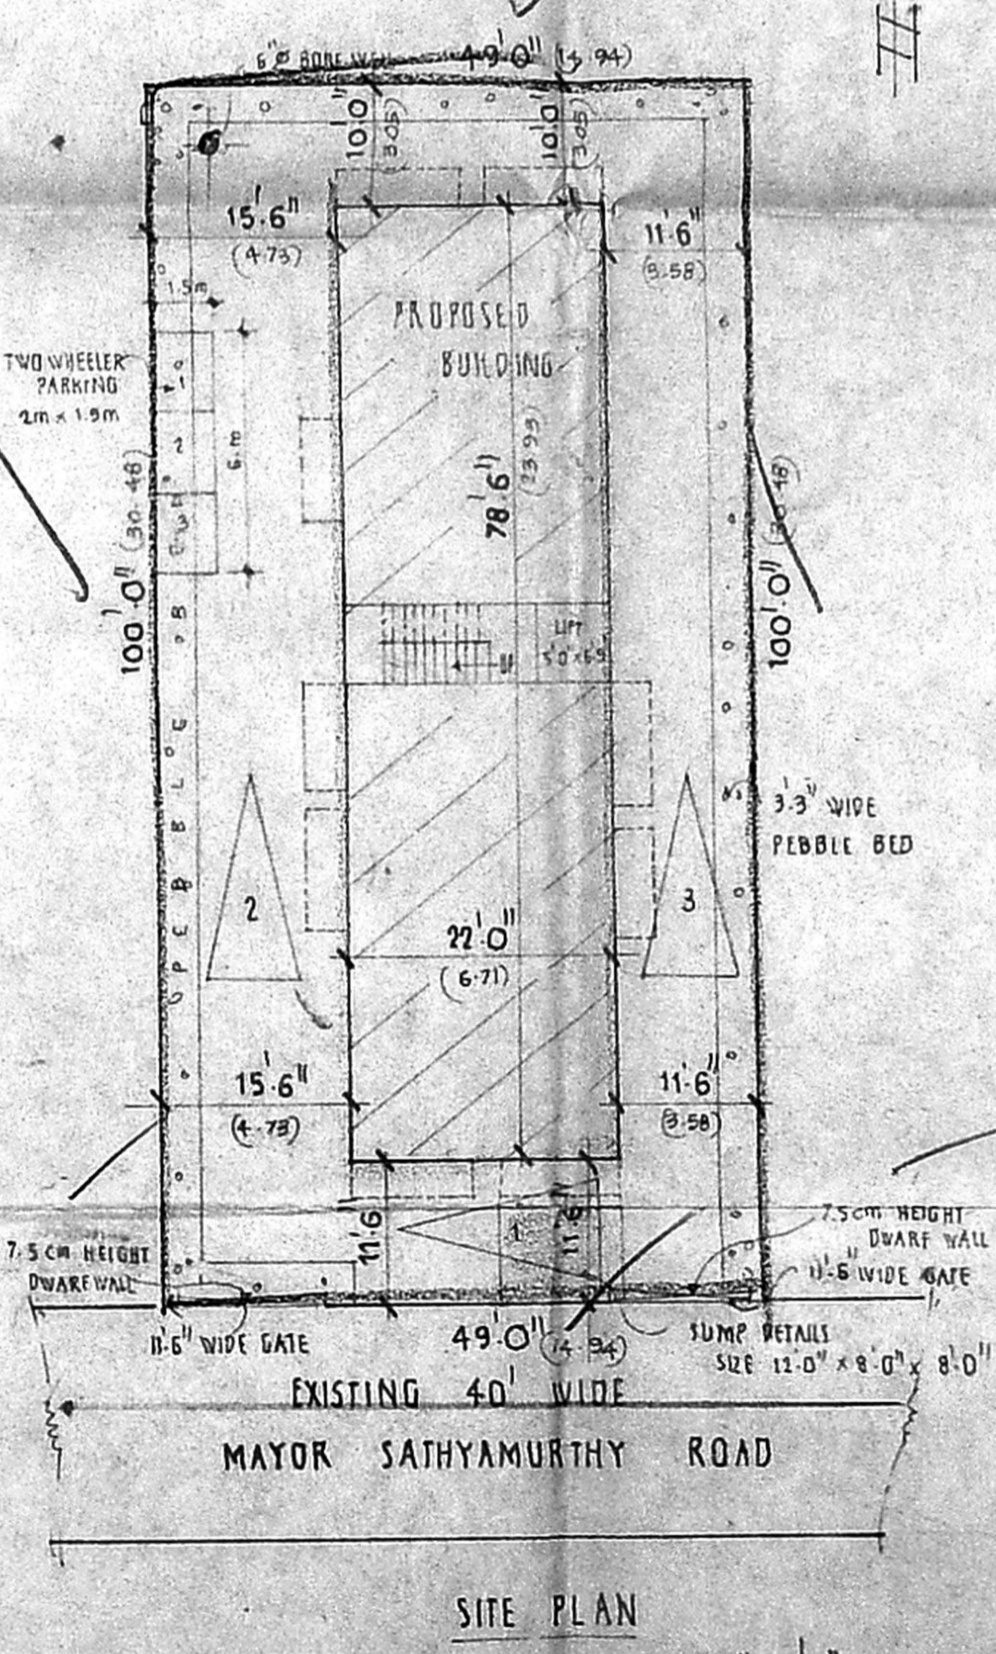


SITE PLAN  
SCALE 1" = 16'-0"  
1:200

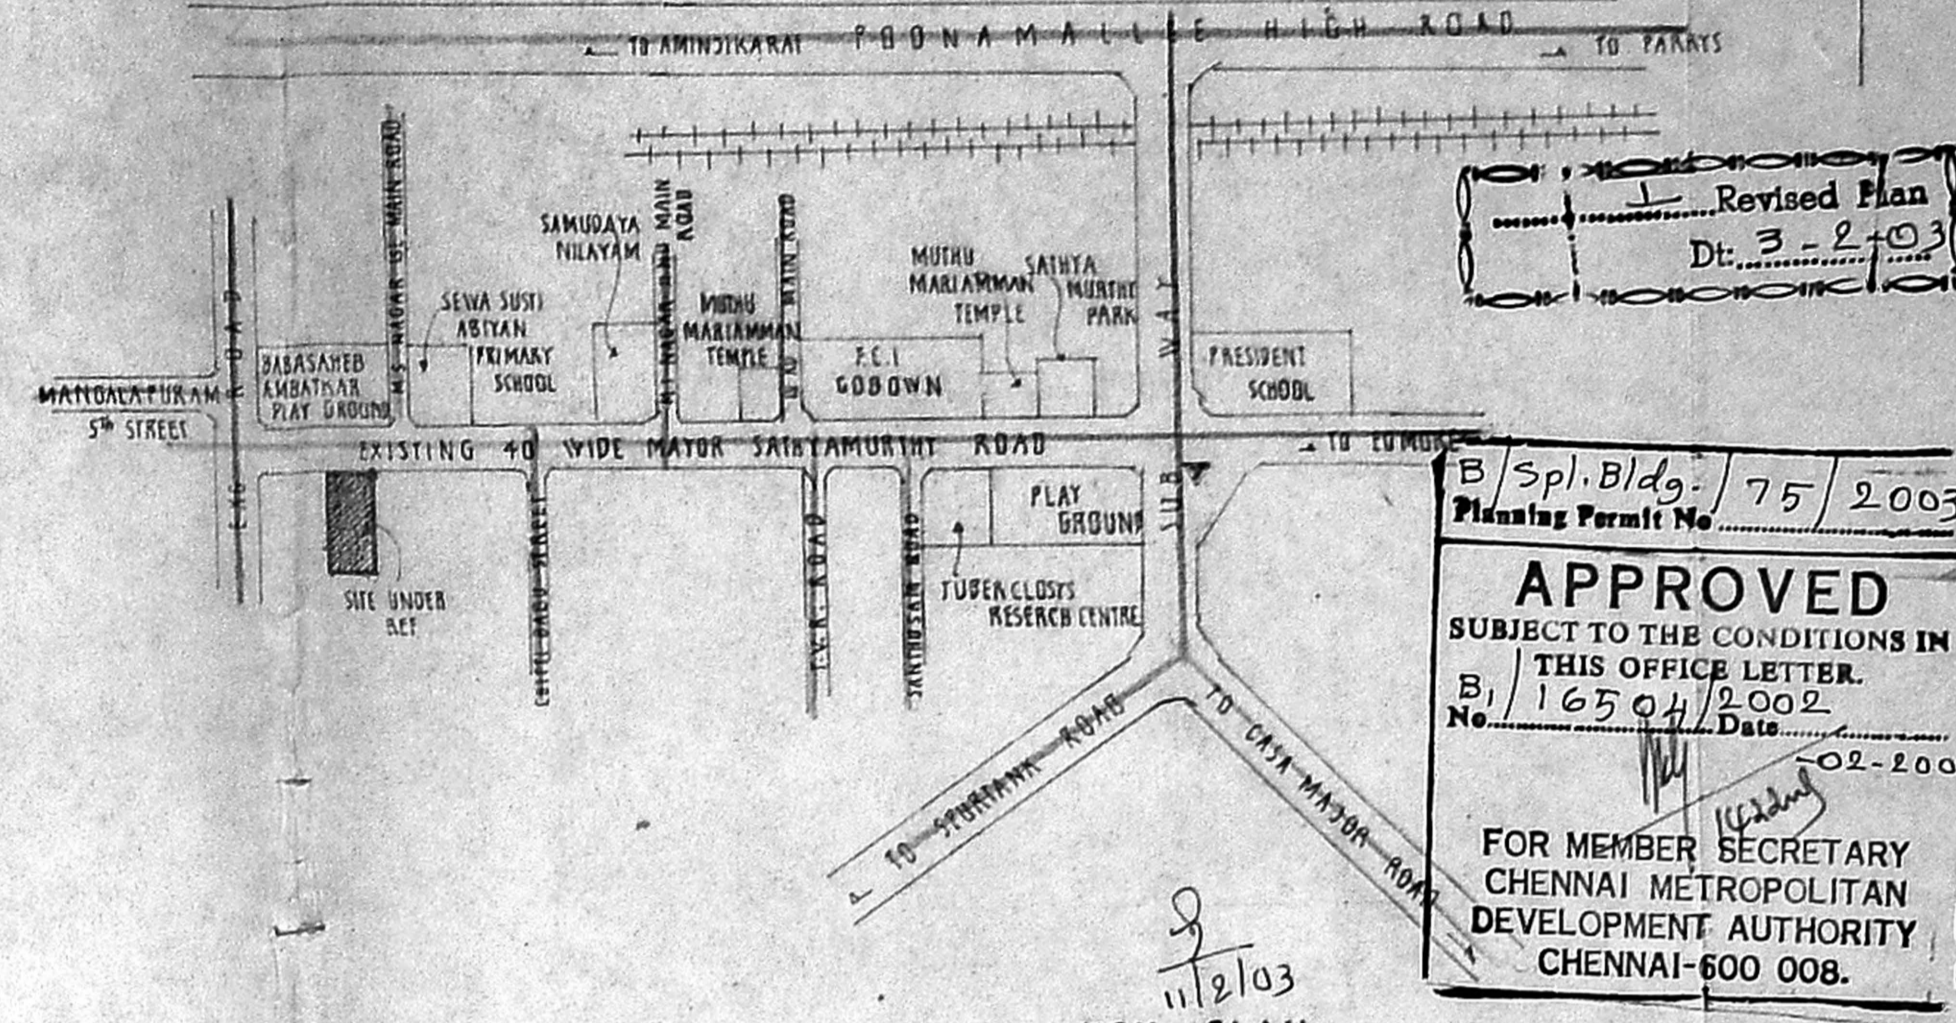


KEY PLAN

Revised Plan  
Dt. 2/2/03  
APPROVED  
SUBJECT TO THE CONDITIONS IN THIS OFFICE LETTER.  
No. 16504/2002  
FOR MEMBER SECRETARY  
CHENNAI METROPOLITAN  
DEVELOPMENT AUTHORITY  
CHENNAI-600 008.


NOT TO SCALE

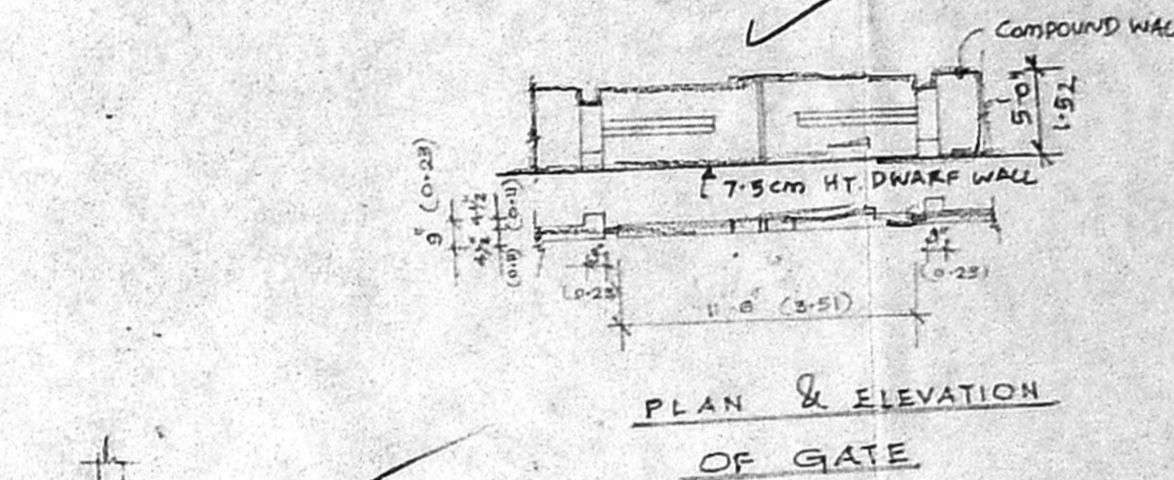

PLAN & ELEVATION OF GATE

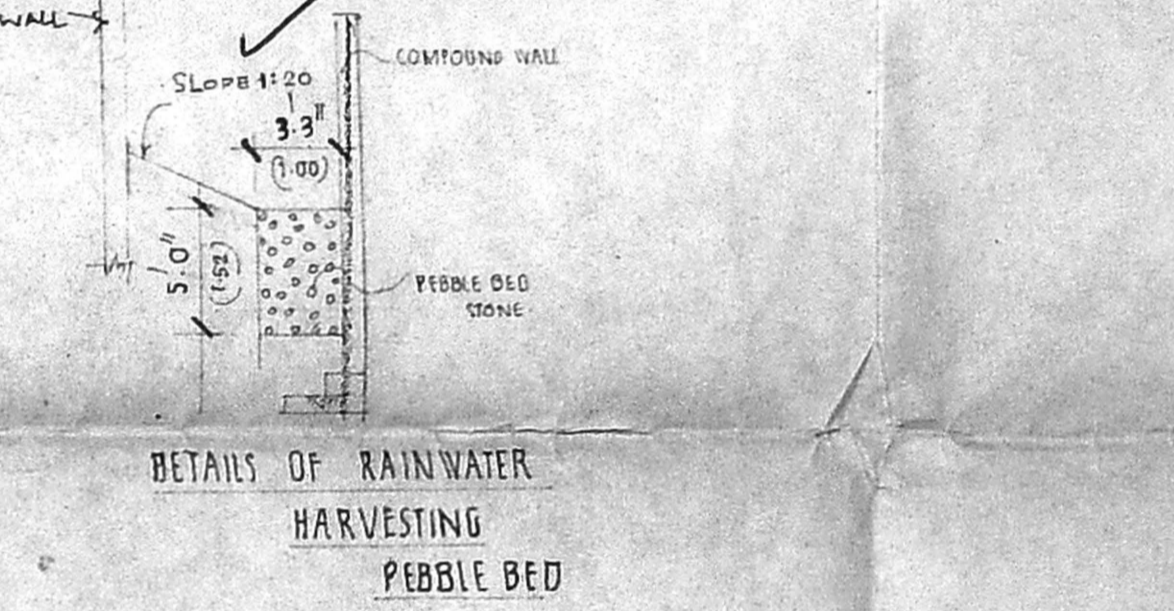

DETAILS OF RAINWATER HARVESTING PEBBLE BED

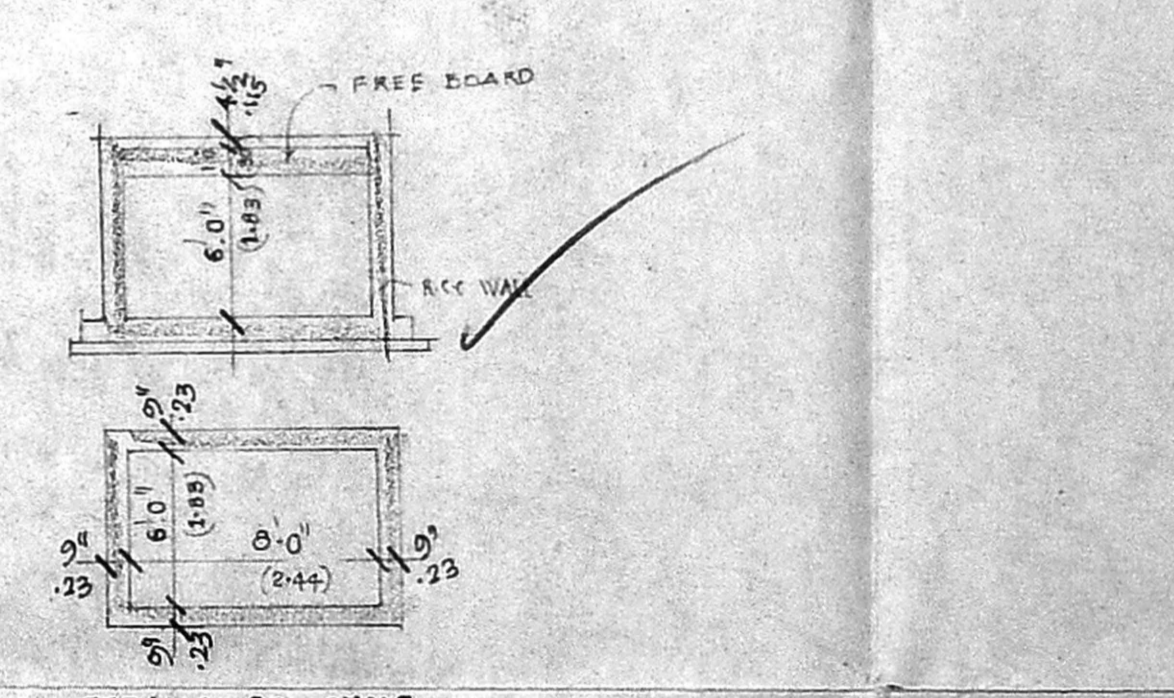

DETAILS OF SUMP

JOINERY DETAILS

MD	CMDA (B) No. 100/1/2/10
DOOR	No. B. 16504/2002
DOOR	2'-6" x 7'-0" 0.76 x 2.10
WINDOW	3'-0" x 4'-0" 0.91 x 1.22
WINDOW	3'-0" x 2'-0" 0.91 x 0.61
WINDOW	6'-0" x 4'-0" 1.83 x 1.22
VENTILATOR	2'-0" x 1'-6" 0.61 x 0.46

A.P. D.P.

PLAN SHOWING THE PROPOSED CONSTRUCTION OF RESIDENTIAL BUILDING AT OLD DOOR NO. 12, NEW DOOR NO 23, 15. NO 449/16 MAYOR SATHYAMURTHY ROAD. BLOCK NO 26, OF EGMORE. CHENNAI CORPORATION.

OFFICE COPY SCALE 1" = 8'-0"  
1:100

AREA DETAILS

PLOT EXTENT	4900.00 SQ. FT. 455.39 m <sup>2</sup>
GROUND FLOOR	1727.00 SQ. FT. 160.50 m <sup>2</sup>
FIRST FLOOR	2001.63 SQ. FT. 186.03 m <sup>2</sup>
SECOND FLOOR	2001.63 SQ. FT. 186.03 m <sup>2</sup>
THIRD FLOOR	2001.63 SQ. FT. 186.03 m <sup>2</sup>
TOTAL FLOOR AREA	7731.89 SQ. FT. 718.59 m <sup>2</sup>
NON F.S.I. AREA	7731.89 SQ. FT. 718.58 m <sup>2</sup>
F.S.I. AREA	7193.65 SQ. FT. 668.55 m <sup>2</sup>
PLOT COVERAGE	41% F.S.I. 1.47

COLOUR INDEX

PROPOSED	(Symbol)
EXISTING ROAD	(Symbol)
SITE BOUNDARY	(Symbol)

S.C. Aggarwal  
(Power of attorney)

SIGN OF OWNER

K. SELVAM, B.E. AMIE, C. Eng (I) A.I.E.E.  
Consulting Civil Engineer Chartered Engineer  
Approved Valuer & Licensed Surveyor,  
Class I Reg. No. 600/2002-2003  
Door No. 11/17, Thiruvalluvar Salai,  
Mogappair East Chennai-600 050.  
Ph: 6562150, Cell-98412 82050  
(Green Channel File Not Applicable)

SIGN OF LICENSED SURVEYOR