



ELEVATION

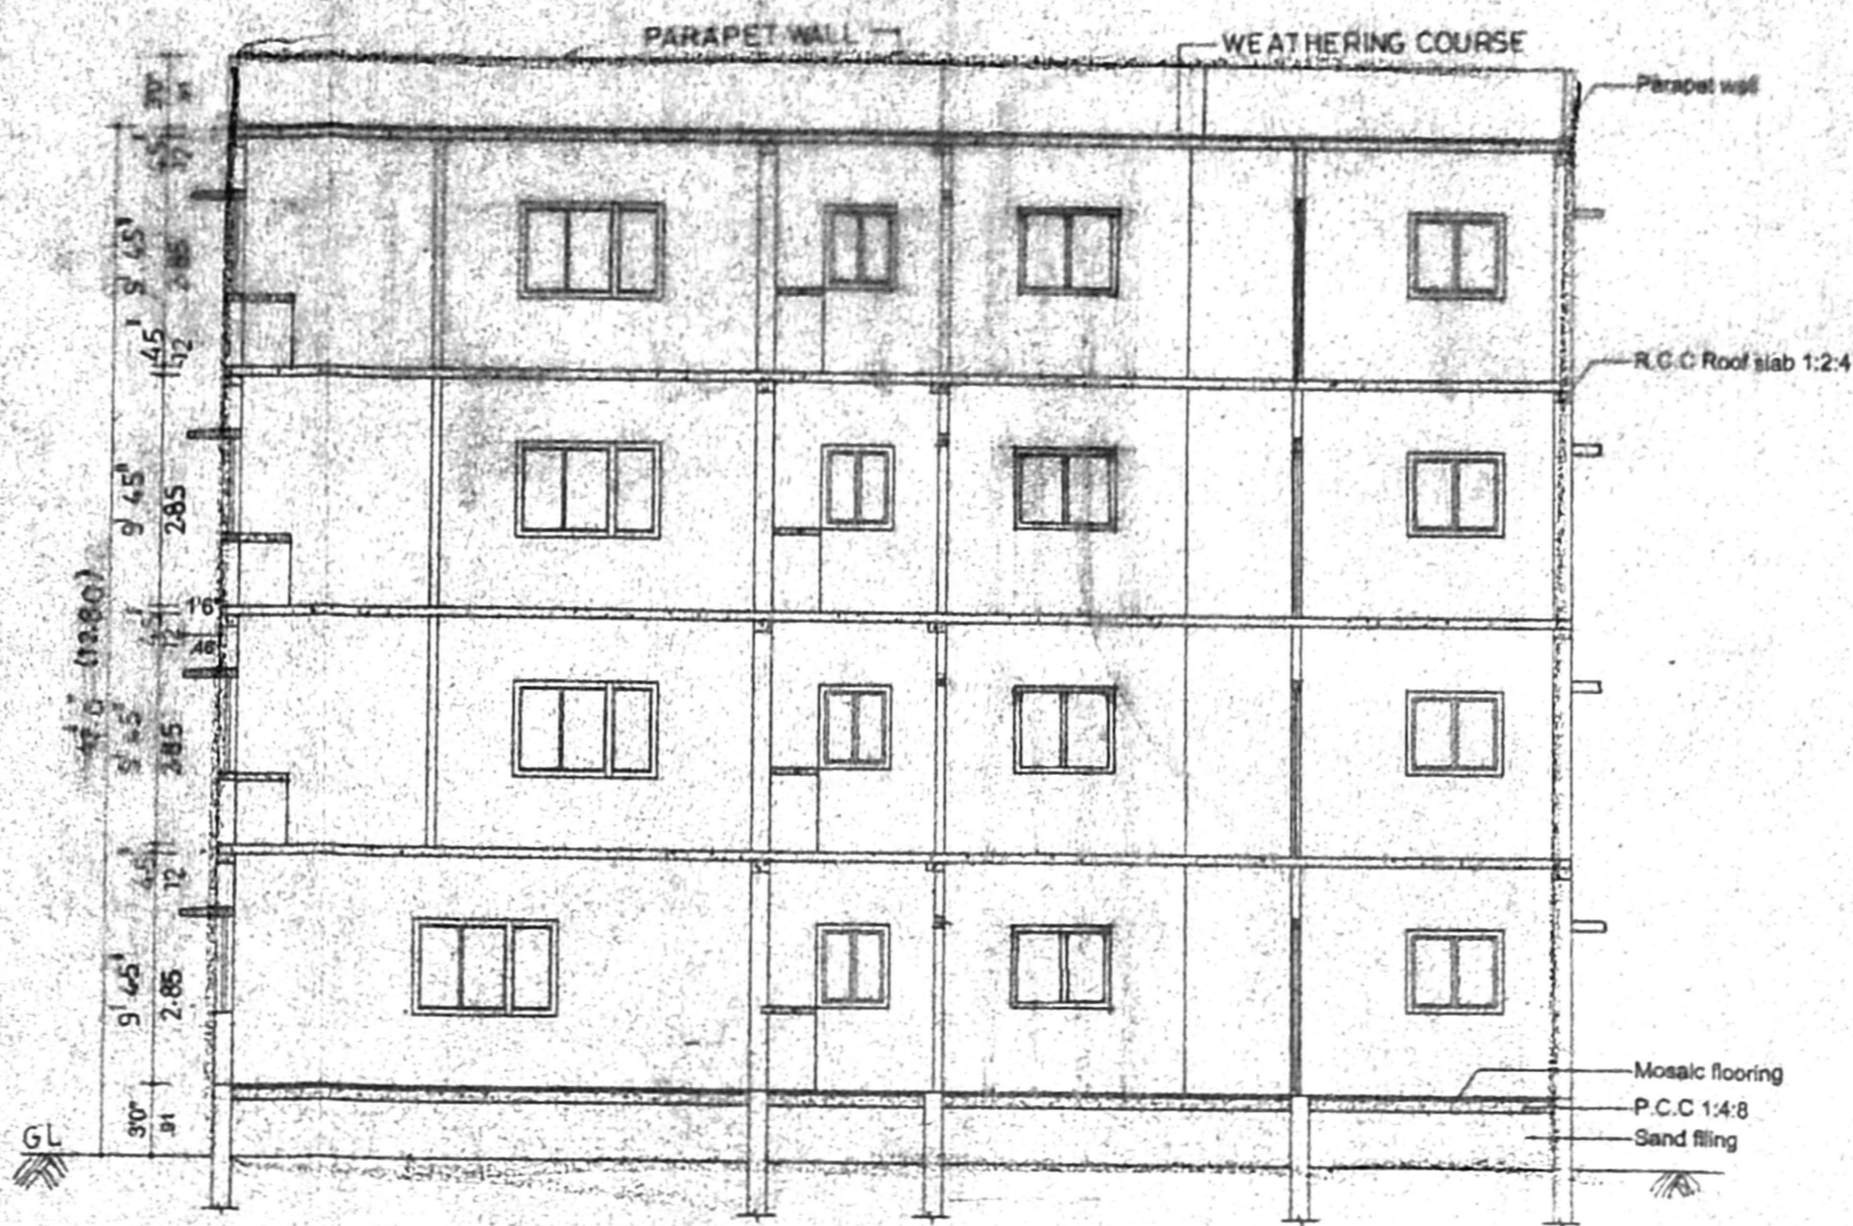

SECTION "XY"

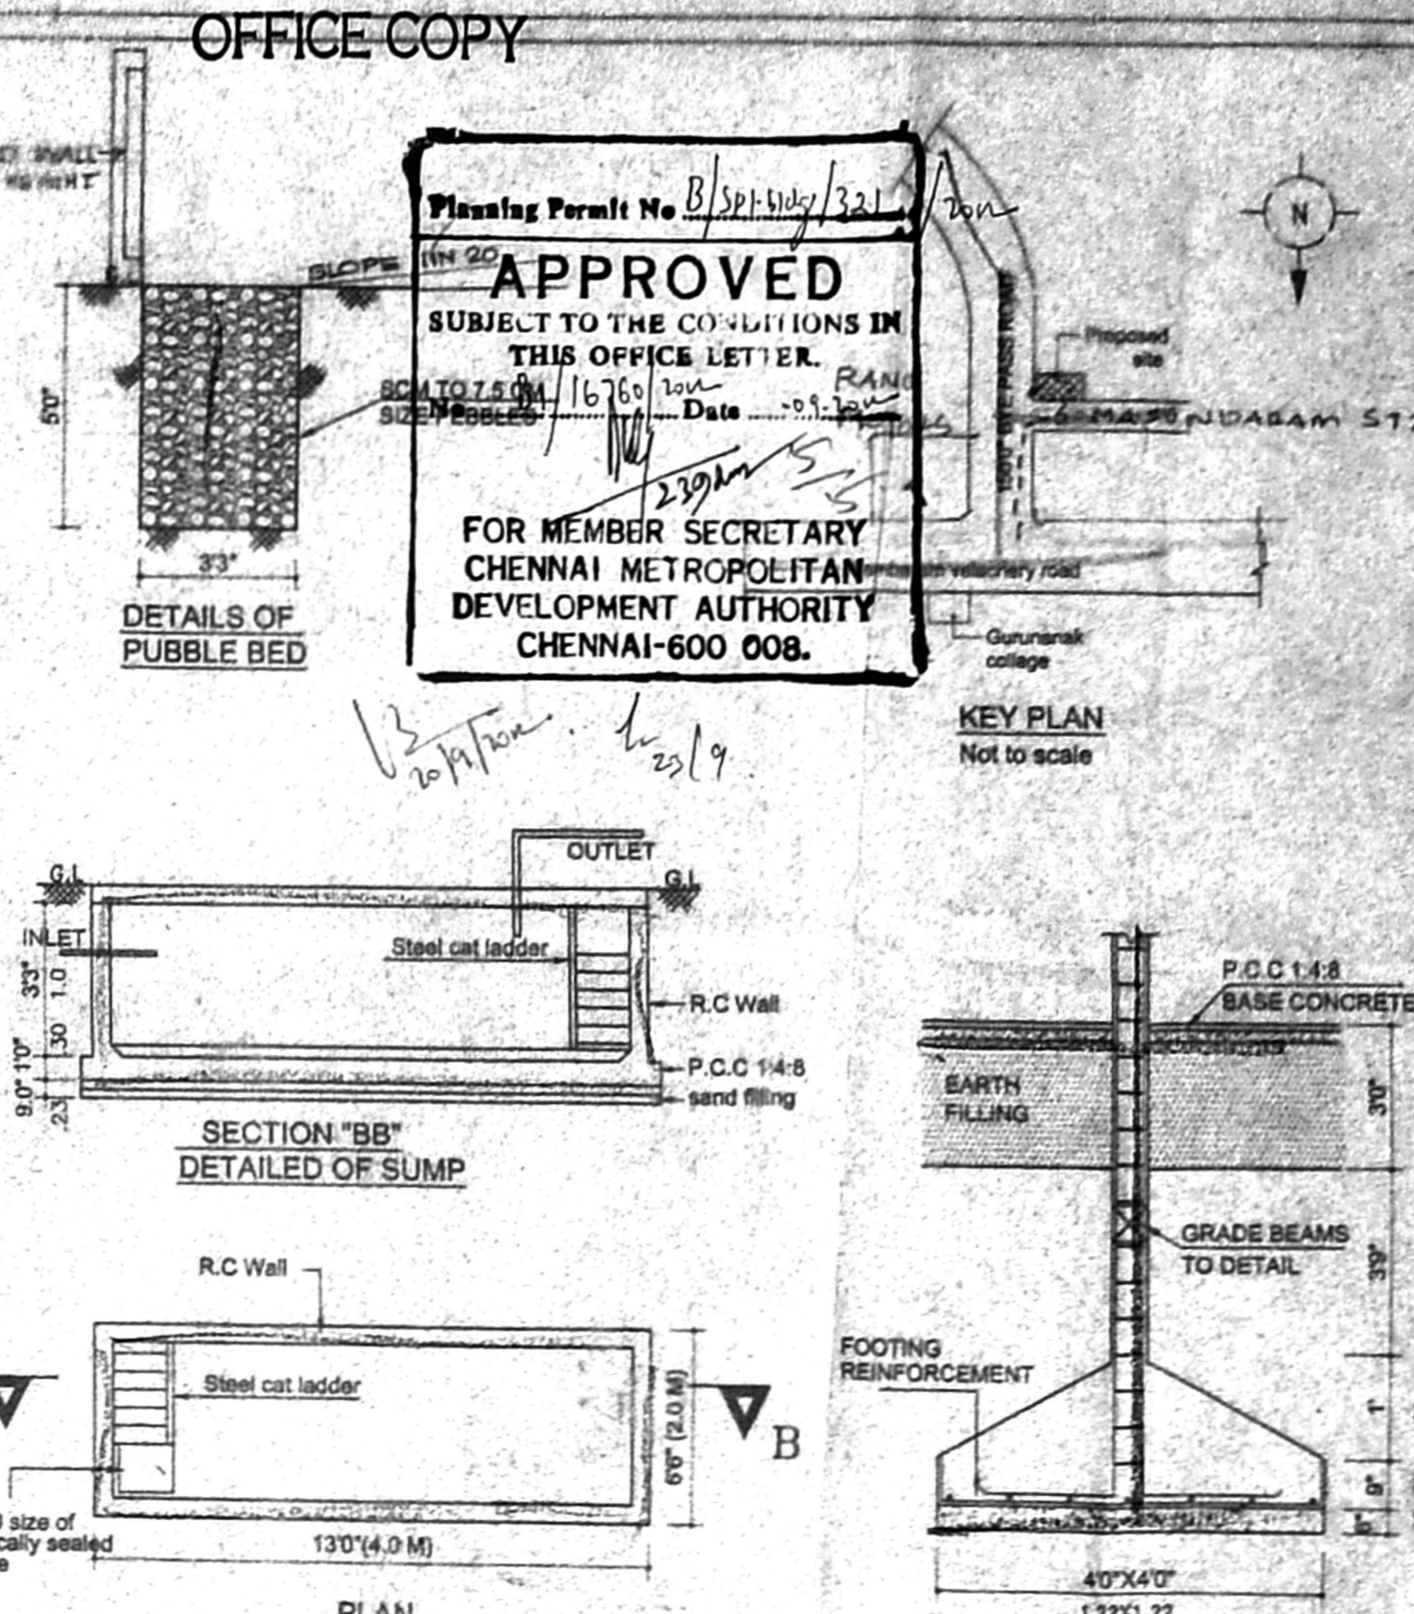

OFFICE COPY

APPROVED
 SUBJECT TO THE CONDITIONS IN THIS OFFICE LETTER.
 FOR MEMBER SECRETARY
 CHENNAI METROPOLITAN
 DEVELOPMENT AUTHORITY
 CHENNAI-600 008.

CMDA (B) No. 11
 SCHEDULE OF JOINERY

| | | |
|--------------|-----------|-----------|
| D1-DOOR | 3'3"X7'0" | 0.99X2.10 |
| D2-DOOR | 3'0"X7'0" | 0.91X2.10 |
| D3-DOOR | 2'8"X7'0" | 0.76X2.10 |
| W4-WINDOW | 4'0"X4'0" | 2.2X1.22 |
| W3-WINDOW | 3'0"X4'0" | 0.91X1.22 |
| V-VENTILATOR | 2'6"X2'0" | 0.76X0.61 |
| O-OPEN | 2'6"X7'0" | 0.76X2.10 |

| AREA STATEMENT | SQ.FT | SQ.M |
|-----------------|---------|--------|
| TOTAL PLOT AREA | 6792.00 | 630.89 |
| GROUND FLOOR | 2008.39 | 187.52 |
| FIRST FLOOR | 2493.09 | 231.64 |
| SECOND FLOOR | 2493.09 | 231.64 |
| THIRD FLOOR | 2493.09 | 231.64 |
| TOTAL | 9487.36 | 882.44 |

COVERAGE 35.7%
 F.S.I 1.41
 ELECTRICAL GENERATOR ROOM - 396.75 SFT

COLOUR INDEX

| | |
|----------|----------------|
| PROPOSED | [Color swatch] |
| ROAD | [Color swatch] |
| BOUNDARY | [Color swatch] |

PROJECT TITLE

Draw file : c:\raj\k...
 Draw no : 126 con\dra\ys.1
 scale : 1"=80'(or)1:100
 Date : 7/11/2001
 Drawn by : G.karthik@art.com


PROJECT TITLE

PROPOSED RESIDENTIAL BUILDING AT DOOR NO: 3, PLOT NO: 67, SANKARAN AVENUE AT VELACHERY BY PASS ROAD, T.S NO:16/1,2 & 17/2,BLOCK 20, VELACHERY VILLAGE,CHENNAI.


OWNER

K. SELVAM BE AMIE, C.Eng (M.A.I.E)
 Consulting Civil Engineer
 Approved by ...
 Door No 11, 17, Thiruvalluvar Salai,
 Mogappair East, Chennai-600 050,
 Phone: 6562050


LICENSED SURVEYOR

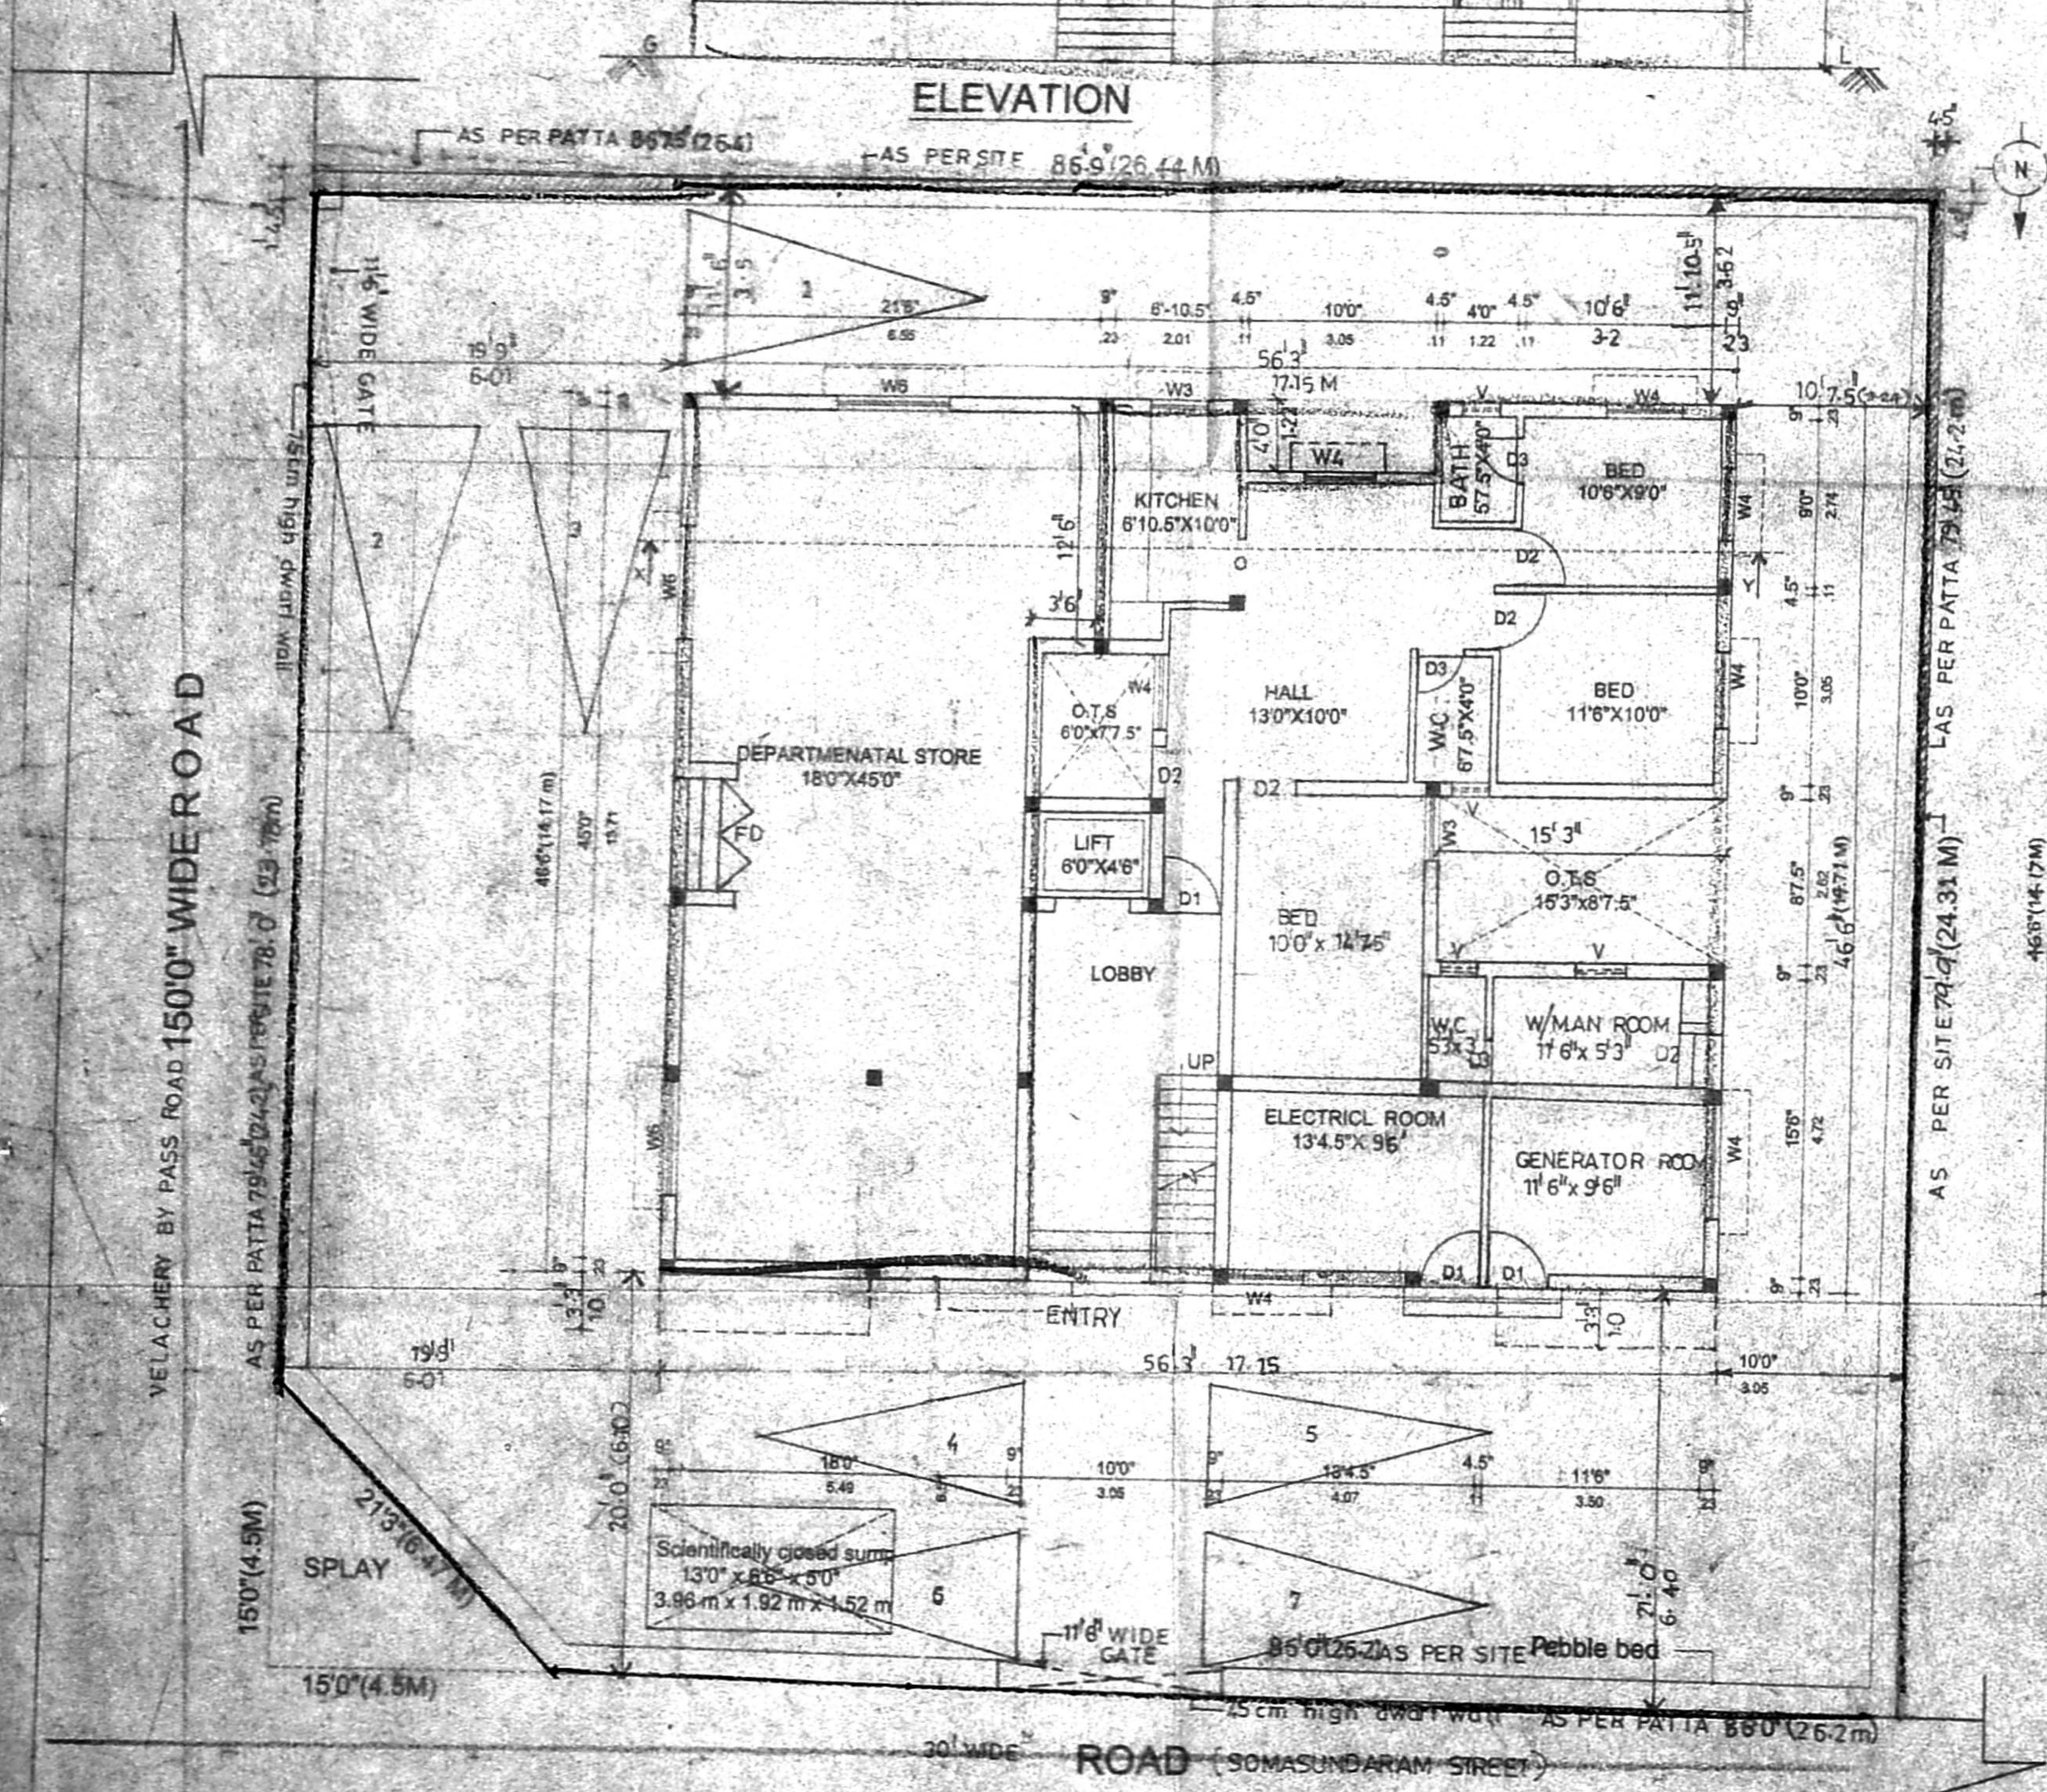

SITE/GROUND FLOOR PLAN

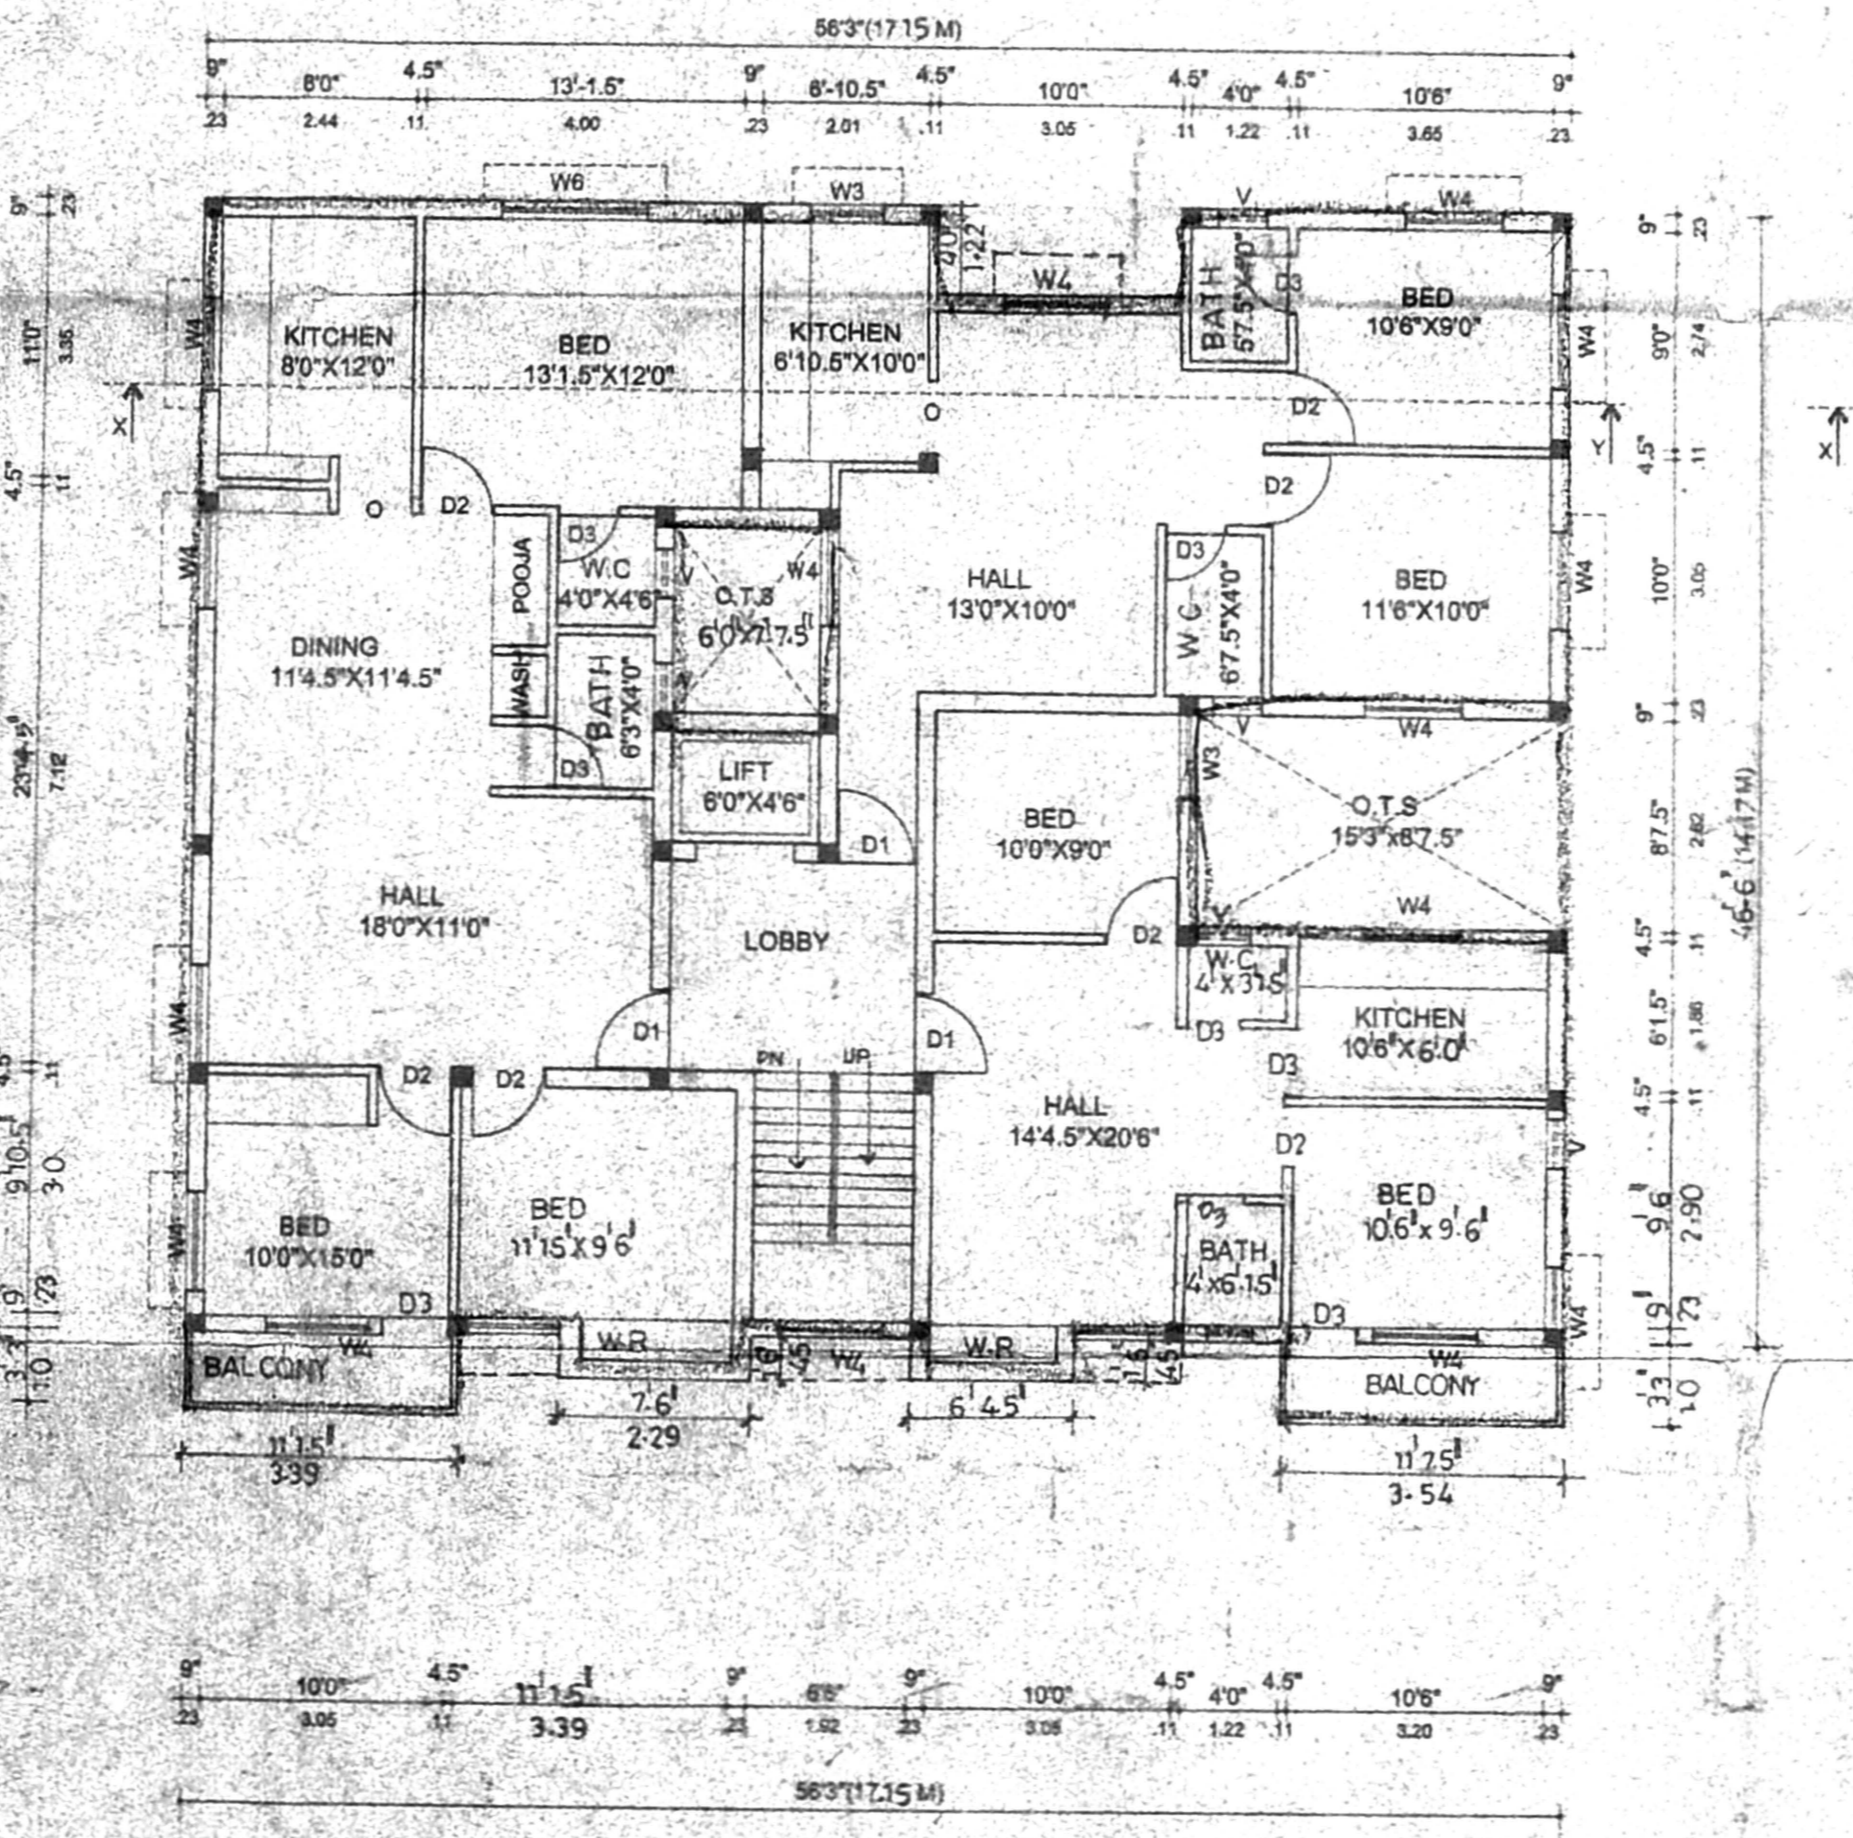

TYPICAL FLOOR PLAN (first,second&third)

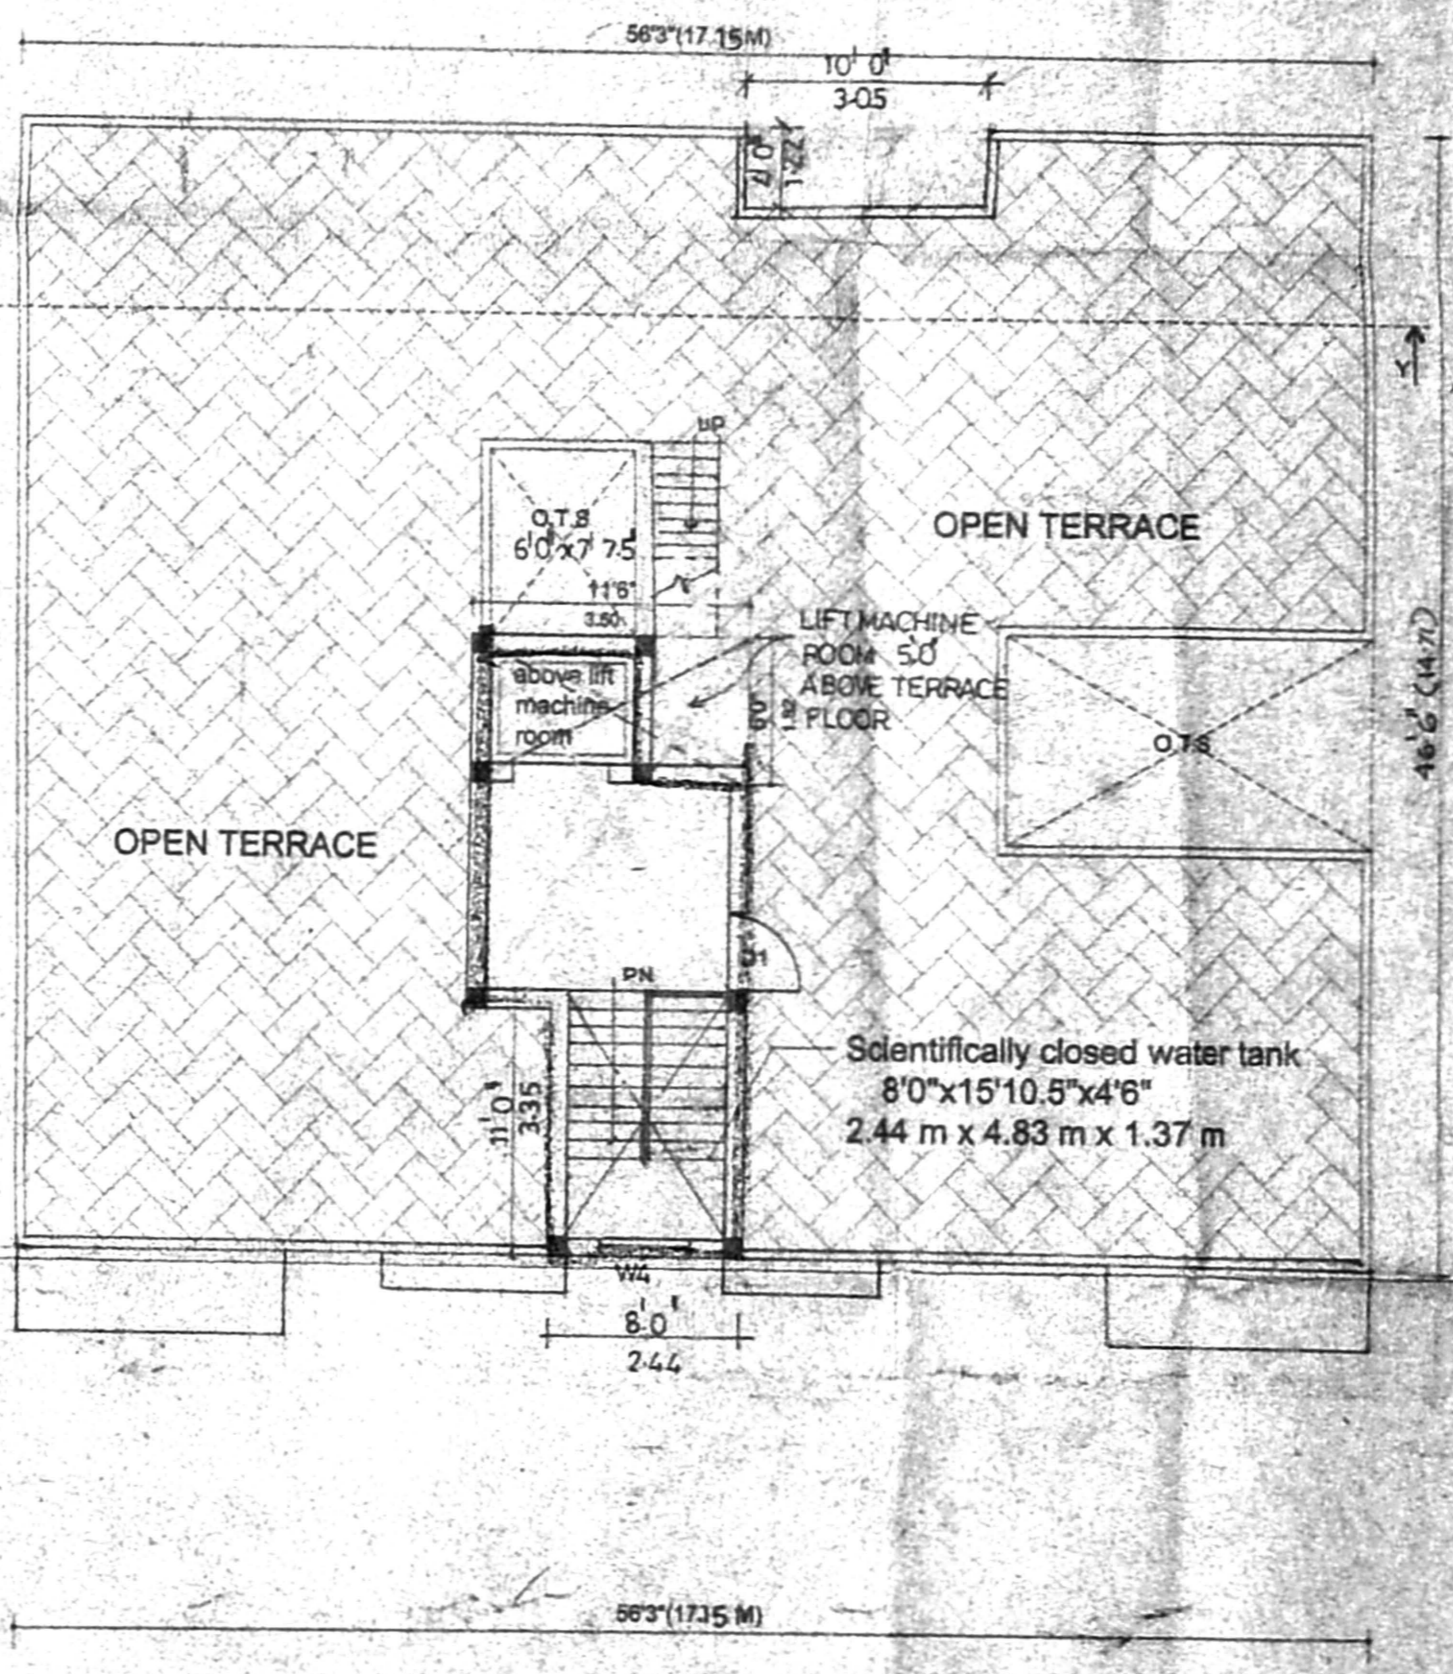

TERRACE FLOOR PLAN