


FRONT ELEVATION

SECTION-XX

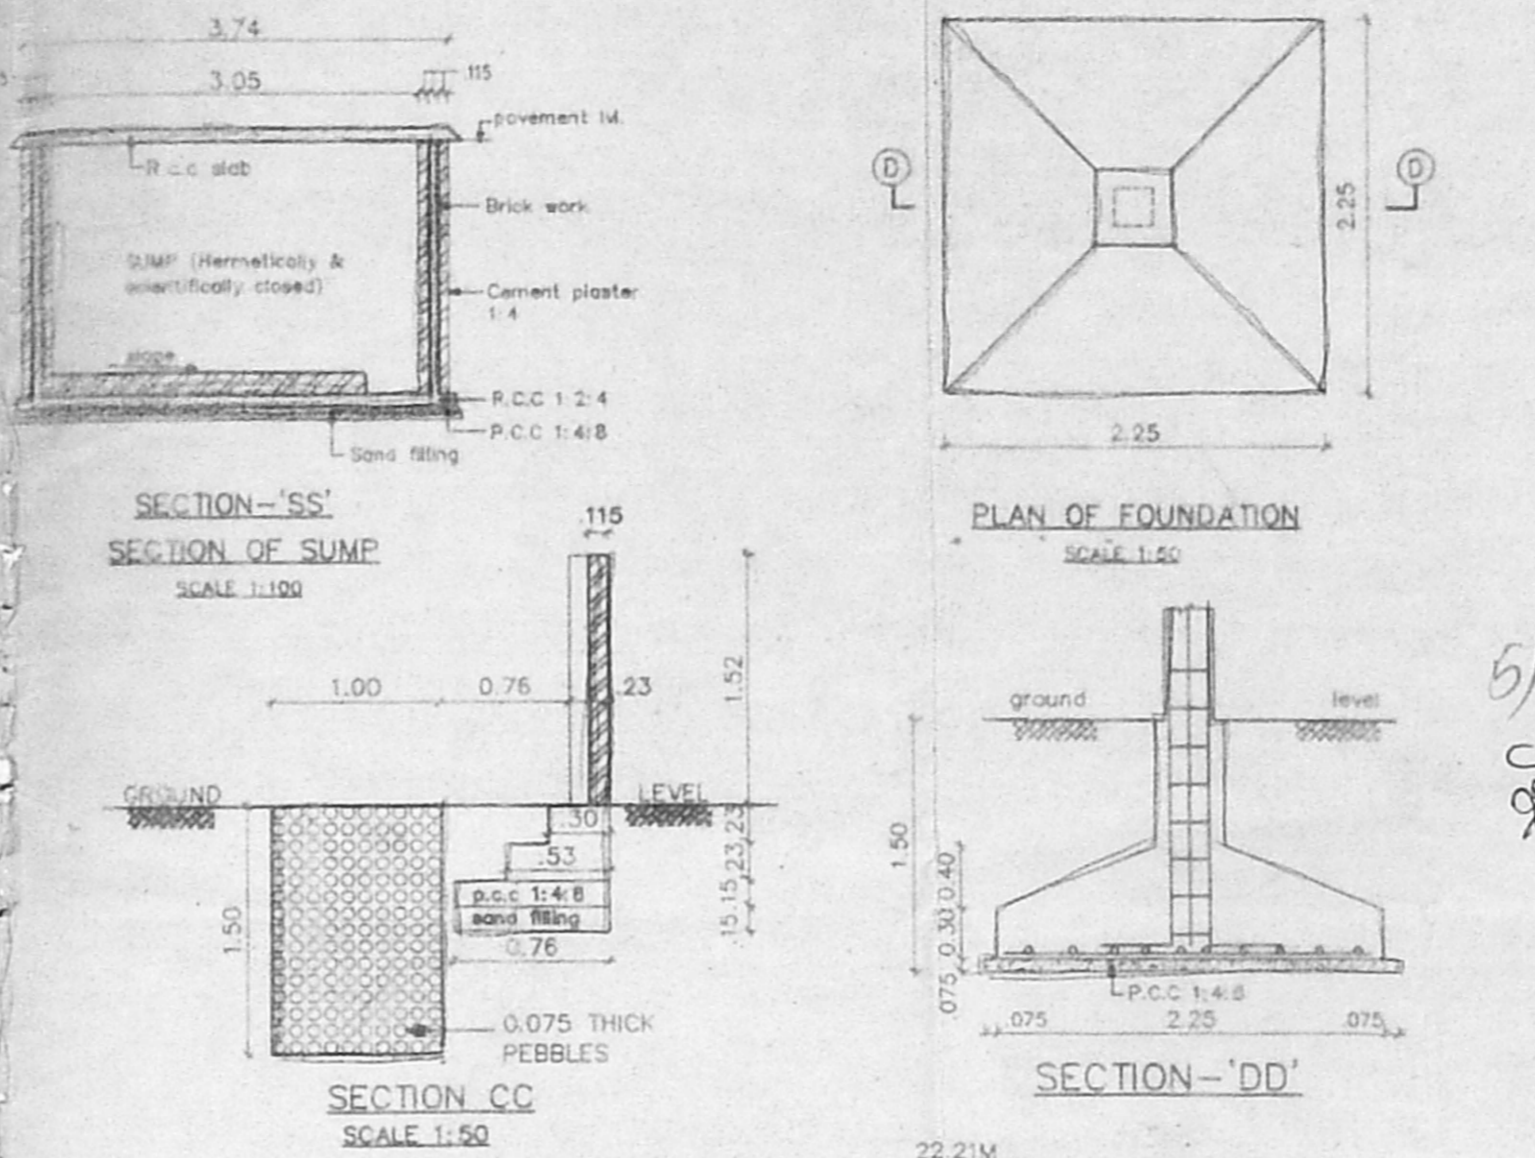

OFFICE COPY


APPROVED
 SUBJECT TO THE CONDITIONS IN THIS OFFER & SPECIFICATION.
 FOR MEMBER SECRETARY
 CHENNAI METROPOLITAN
 DEVELOPMENT AUTHORITY
 CHENNAI-600 006.

KEY PLAN (NOT TO SCALE)


LEGEND		
CODE	SIZE	DESCRIPTION
D1	1.00 X 2.18	TEAK WOOD FRAMED FLUSH DOOR
D2	0.91 X 2.18	COUNTRY WOOD FRAMED FLUSH DOOR
D3	0.76 X 2.18	COUNTRY WOOD FRAMED FLUSH DOOR
FD2		C.M.D.A (B) NO. 1111
WS		STEEL GLAZED WINDOW
W9		STEEL GLAZED WINDOW
V1		COVERED VENTILATOR
V2		COVERED VENTILATOR
O	2.1 X 1.21	OPENING
		SPECIFICATION

AREA STATEMENT	
PLOT AREA	656.8953 M ²
BUILT UP AREA	1000.93895 M ²


COLOUR INDEX				
PROPOSED CONSTRUCTION				
BOUNDARY OF SITE				
ROAD				
R.No	DATE	ZONE	REVISIONS	INITIAL

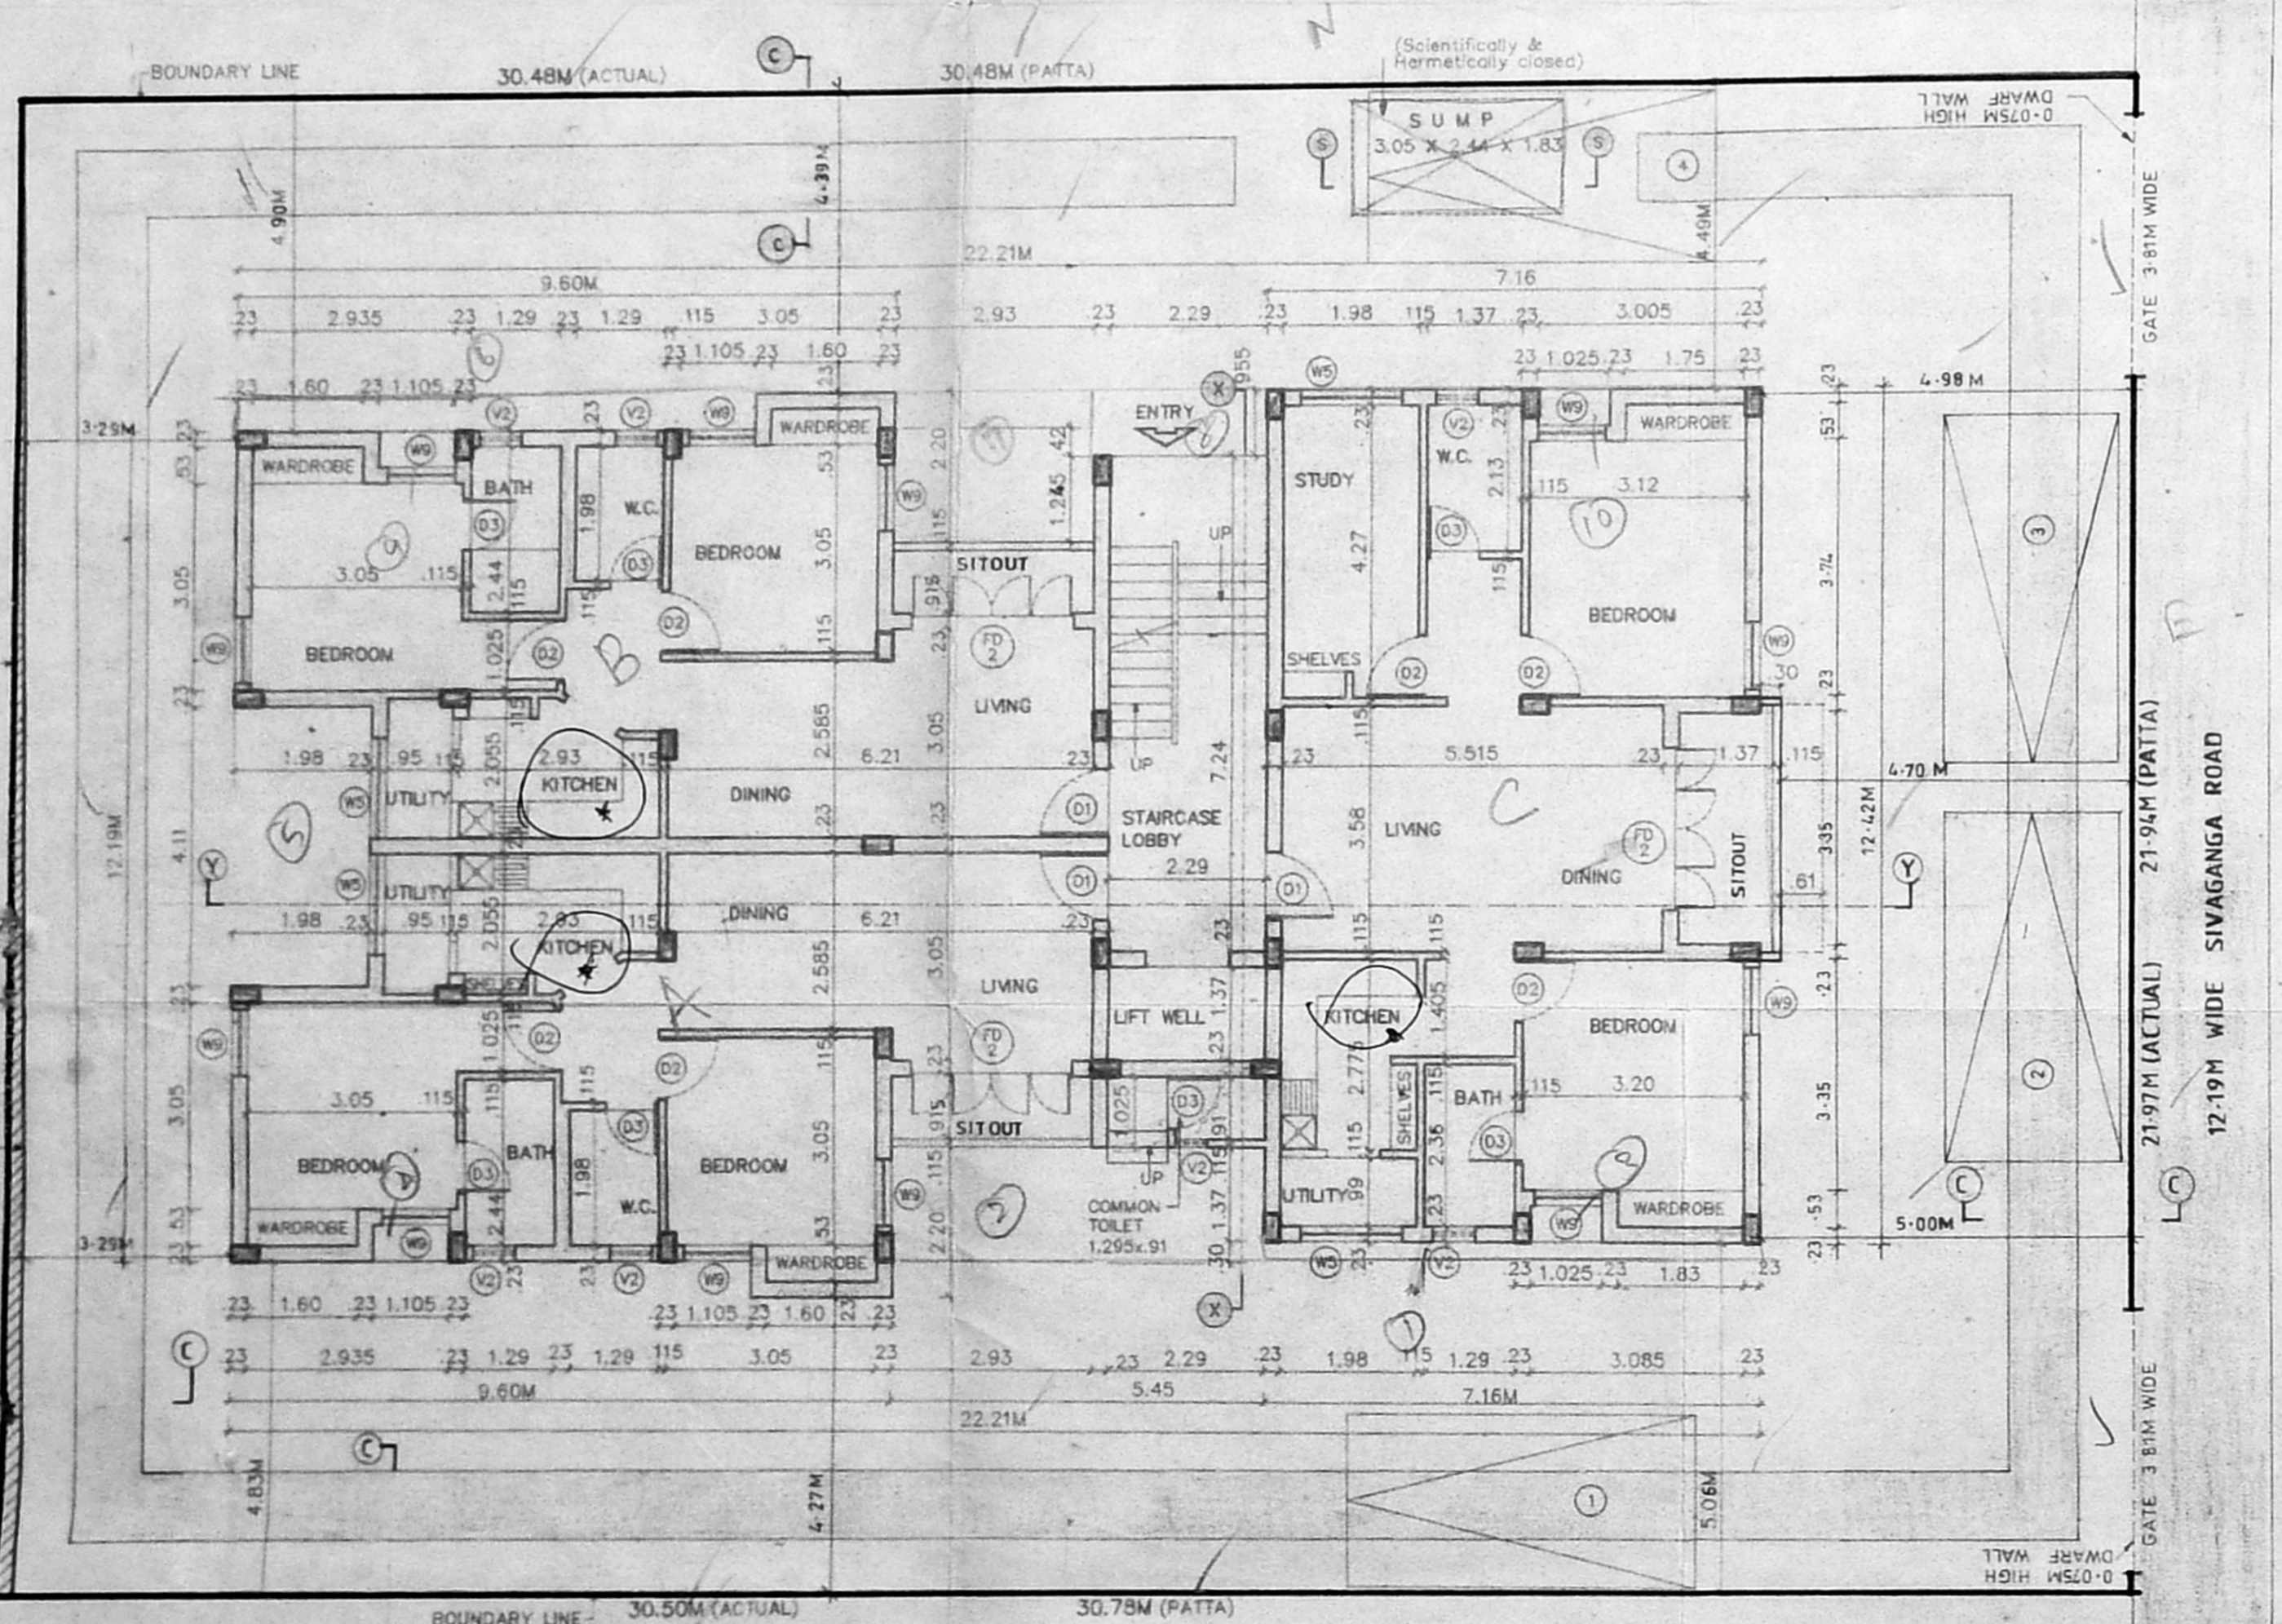

SITE CUM GROUND FLOOR PLAN

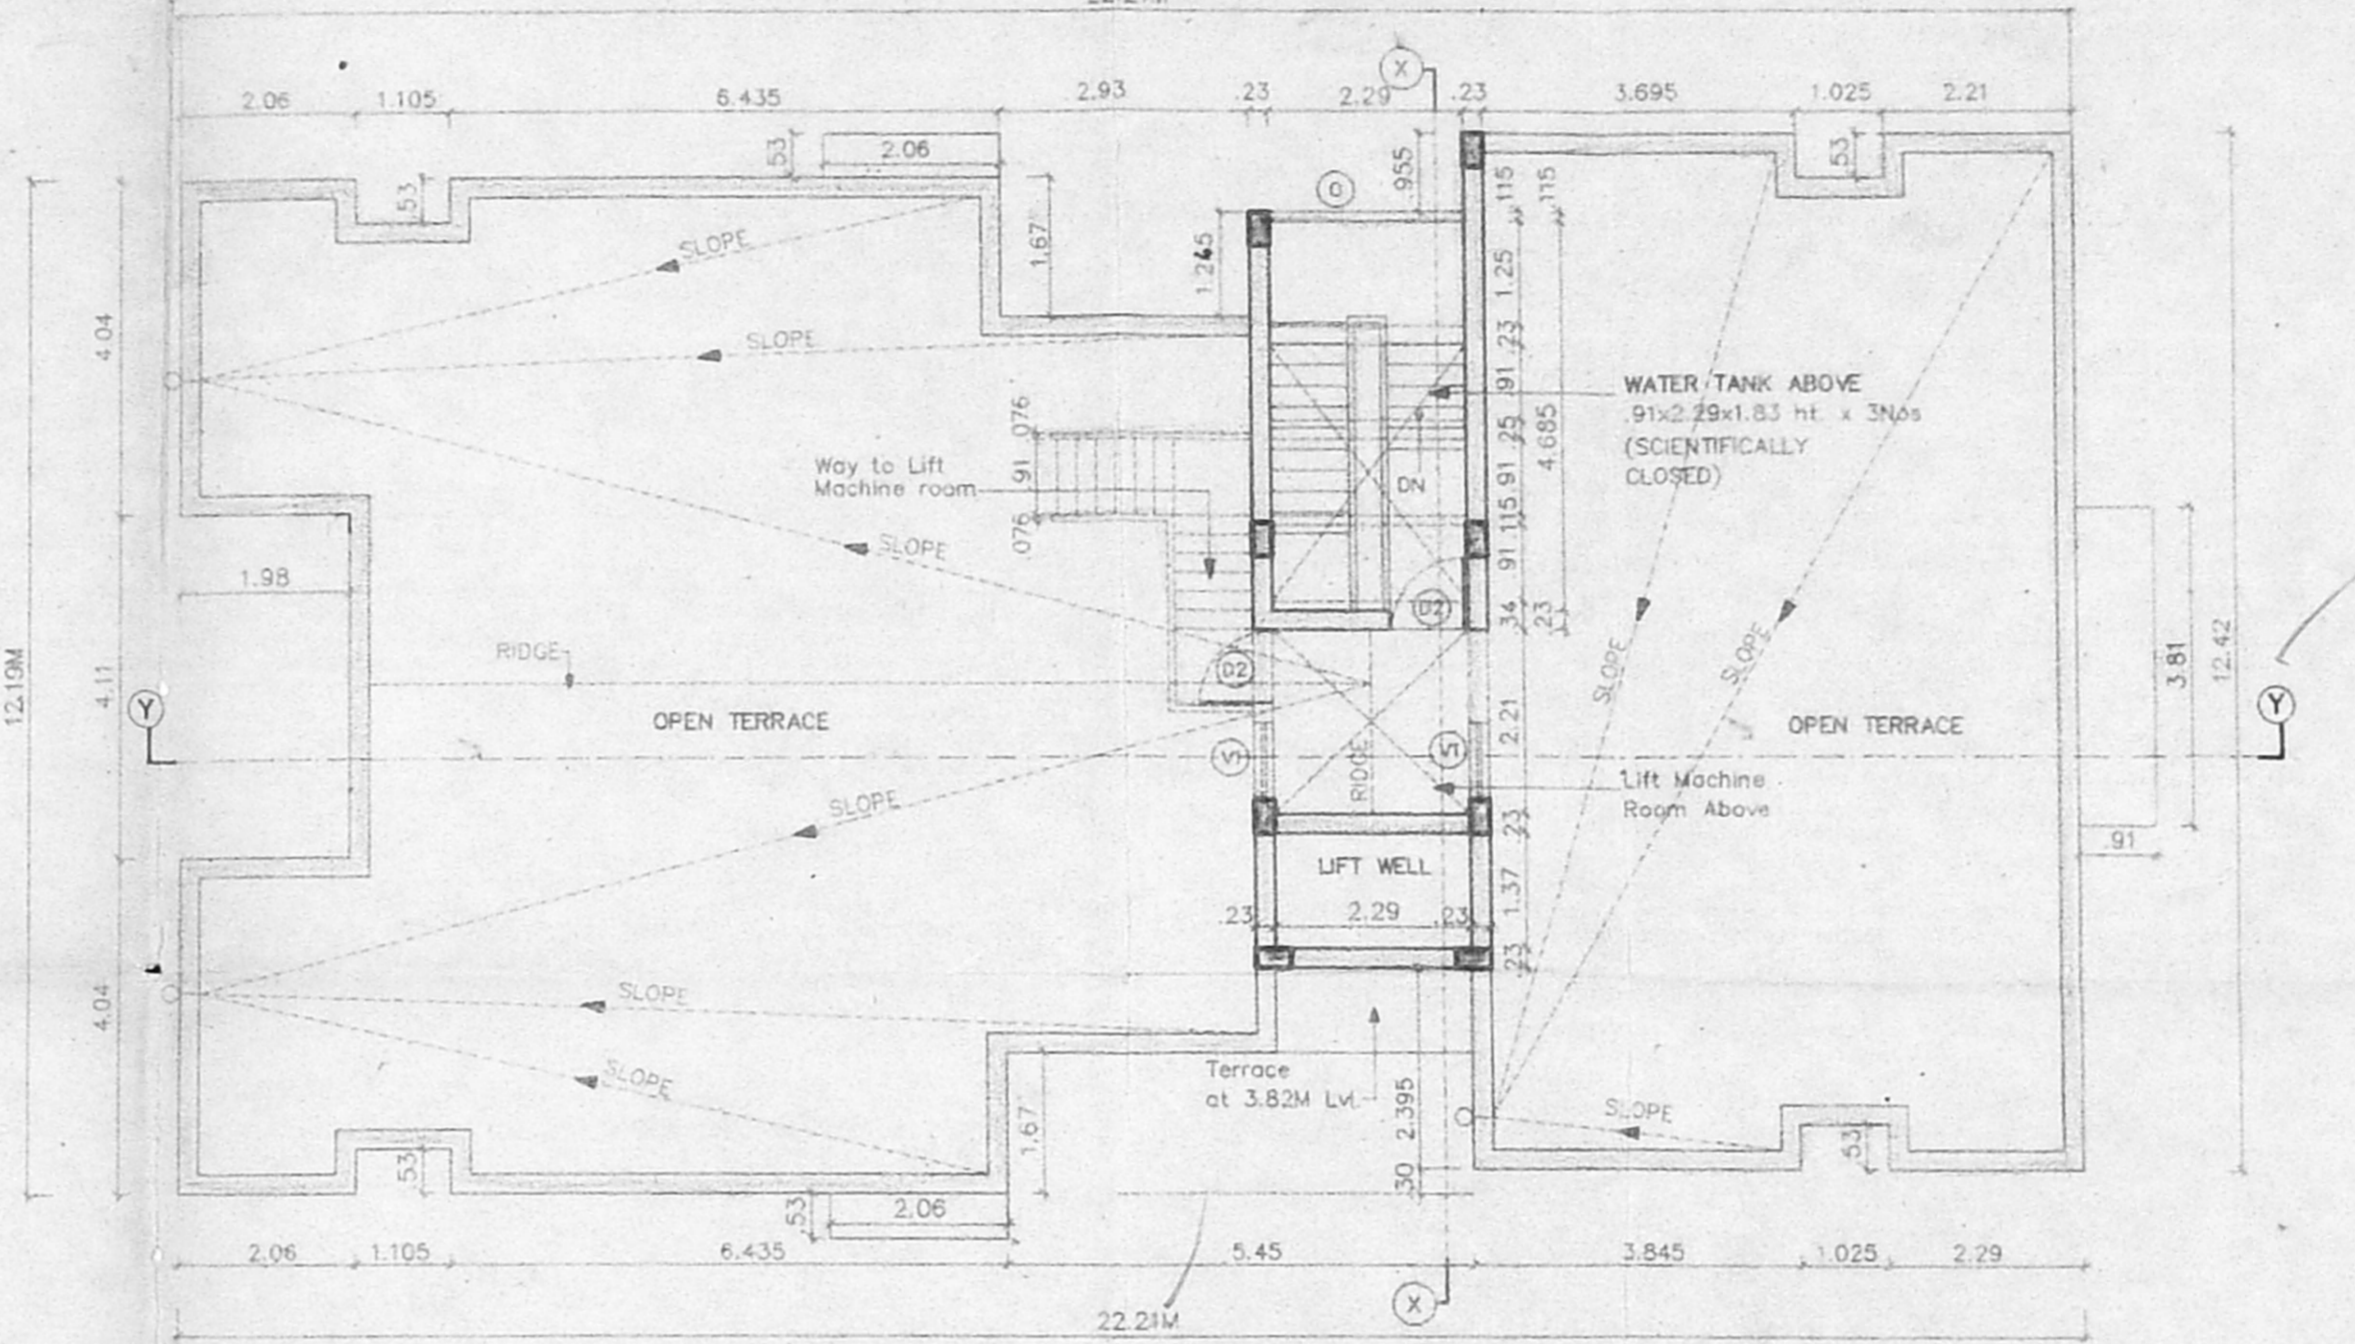

TERRACE FLOOR PLAN

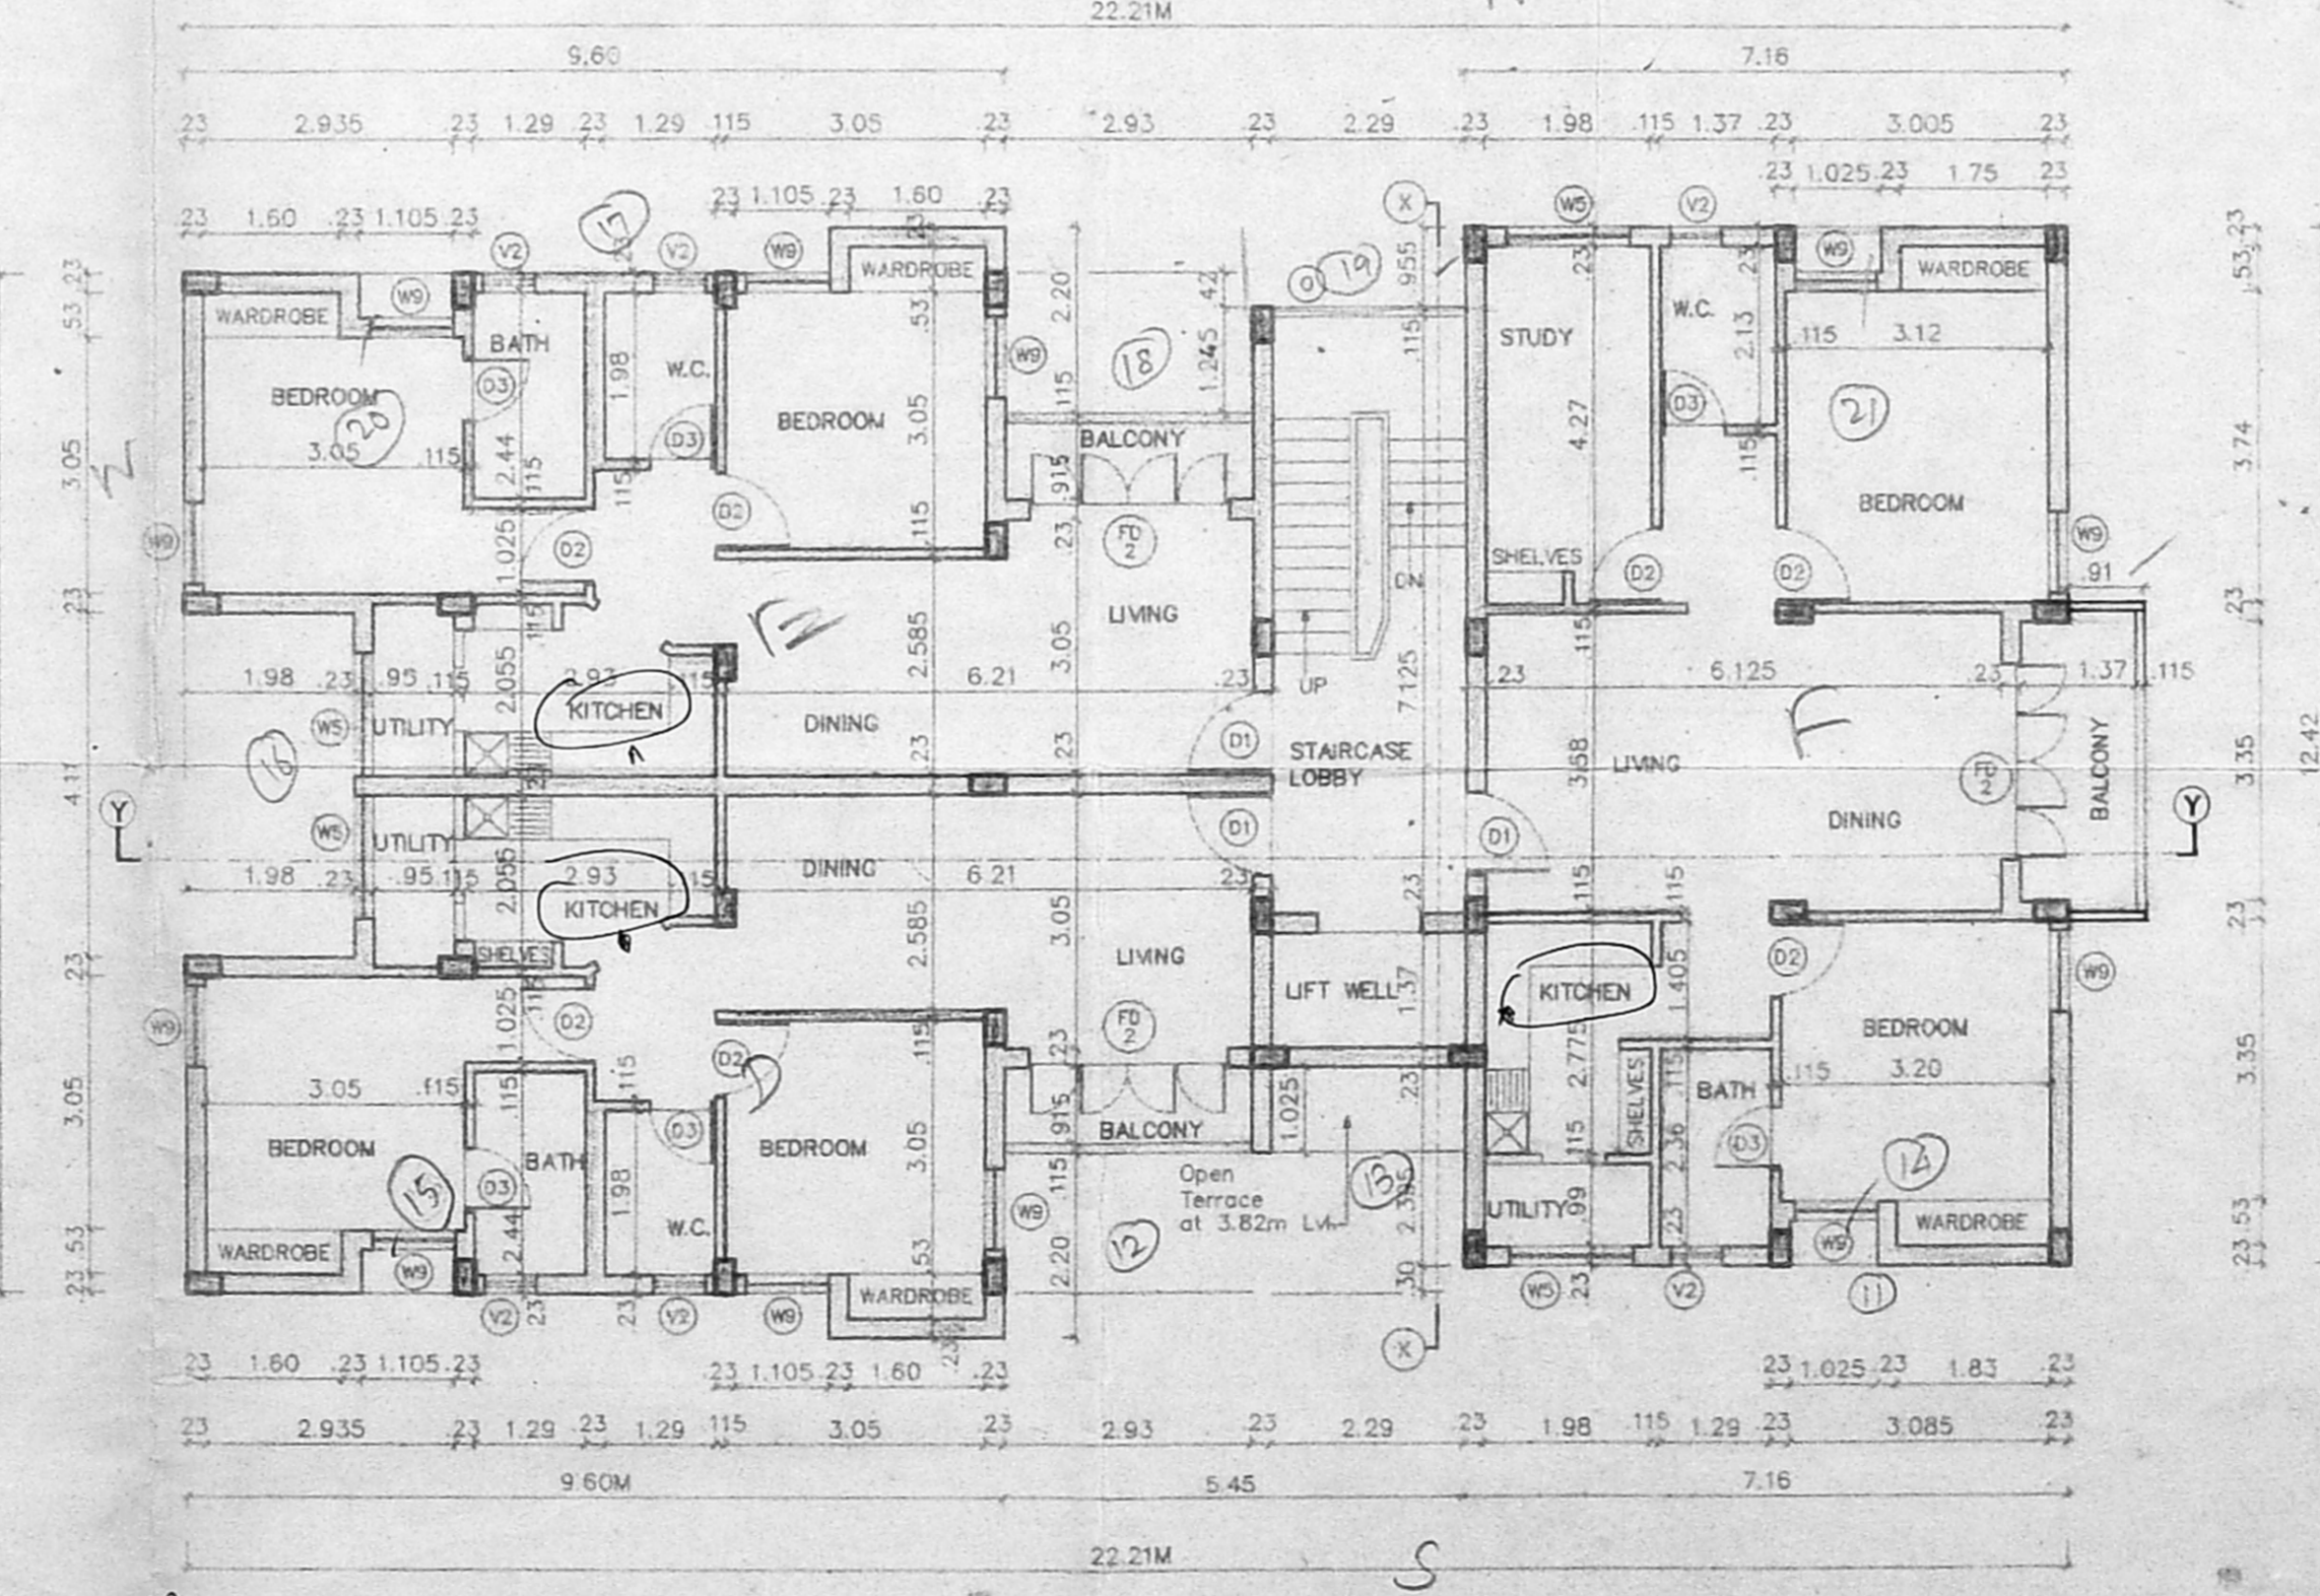

FIRST, SECOND & THIRD FLOOR PLAN


PROPOSED CONSTRUCTION OF FLATS AT
 DOOR NO: 20 (NEW), 16 (OLD),
 SIVAGANGA ROAD, NUNGAMBAKKAM,
 CHENNAI-600 034.
 PLOT NO: 26-B, R.S.NO: 532/20
 BLOCK NO: 29, ✓
 TALUK: EGMORE-NUNGAMBAKKAM
 VILLAGE: NUNGAMBAKKAM
 C.R.DIVISION NO: 78
 C.ZONE NO: V

(FOR SELF & POWER AGENT FOR L. GOPALAKRISHNAN, L. SARADHA & L. SUDHA)
 L. Narayanan
 S. Rajan

OWNER'S SIGNATURE
 P. R. SUBRAMANIAN
 B.E., M.S. (STRUCY)
 CHARTERED CIVIL ENGINEER
 LICENSED SURVEYOR CLASS - I
 LICENSE No. 306/2001-2002
 LICENSED SURVEYOR

OFFICE COPY

B/SPI Bldg/274 B/B/2002
 Planning Permit No
APPROVED
 SUBJECT TO THE CONDITIONS IN
 THIS OFFICE LETTER.
 No. B.2/18645/02 2/18/02
 FOR MEMORANDUM SEC. METROPOLITAN
 CHENNAI METROPOLITAN
 DEVELOPMENT AUTHORITY
 CHENNAI-600 008.

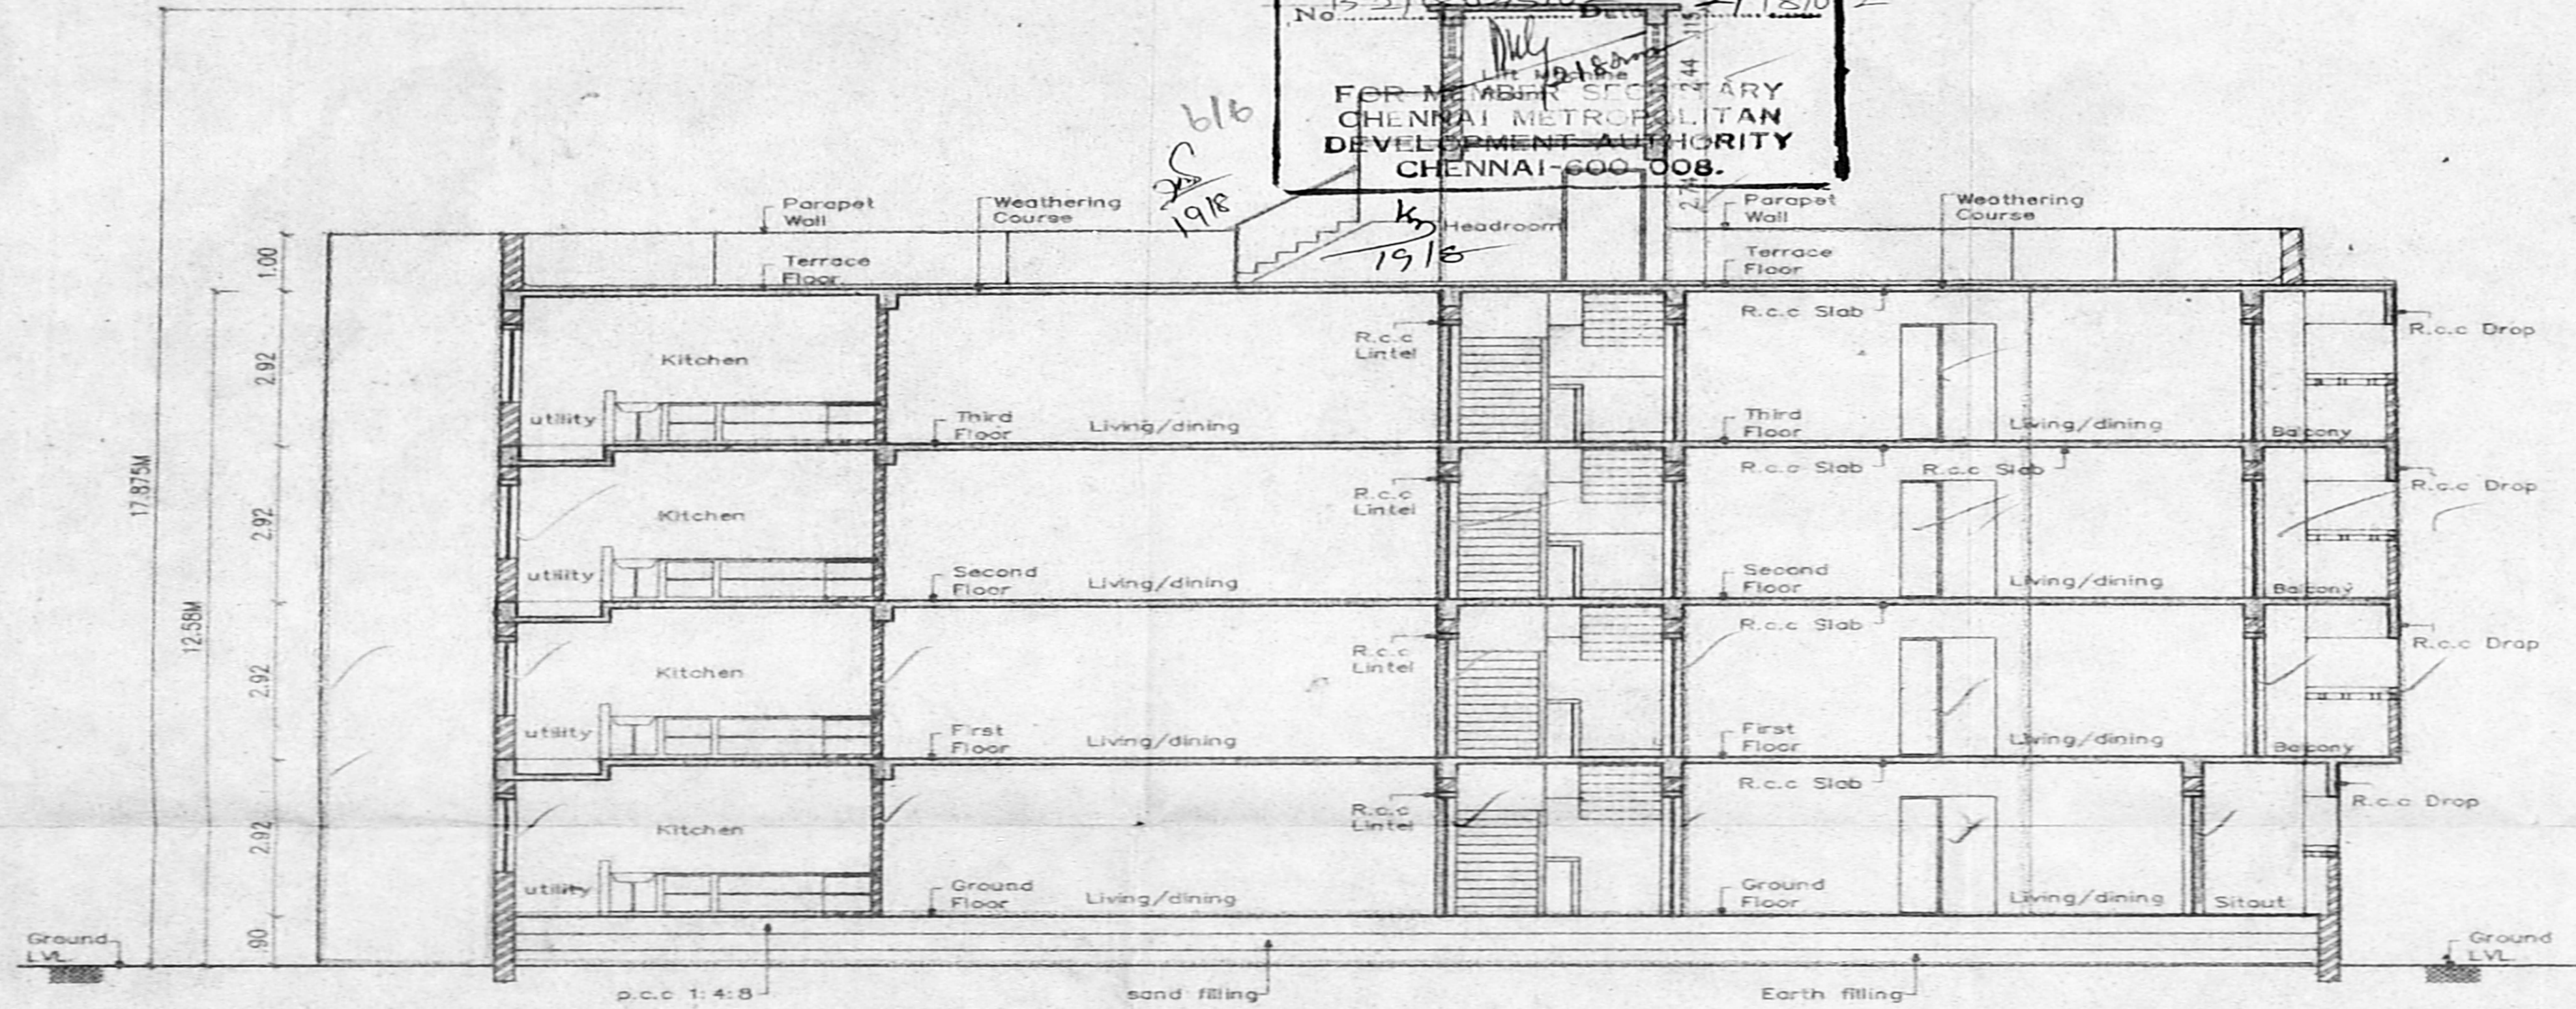

SECTION- 'YY'

SPECIFICATION

1. P.C.C. 1: 4: 8 IN FOUNDATION
2. SAND FILLING IN FOUNDATION
3. BRICK WORK IN C.M. 1:6
4. R.C.C. WORK FOR SLABS LINTELS & BEAMS ETC.
5. PLASTERING IN C.M. 1:5 EXTERNAL & 1:4 INTERNAL
6. MOSAIC TILED FLOORING.
7. WEATHERING COURSE OF BRICK JELLY LIME CONC.
8. CONCRETE BLOCK INFILL.

CMDA (B) / No. 1
 C.No. B.2/18645/02
 Asst. _____
 Scrutiny
 P.A. *[Signature]*
 k
 AP. 6/6.

COLOUR INDEX

PROPOSED CONSTRUCTION		REVISIONS		INITIAL
R.No	DATE	ZONE		

2 585 278 M	14-5-02	1 : 100	ISHWER-278 ISHWCOR1	0	V.Arasu.	<i>[Signature]</i>
DRG NO.	DATE	SCALE	FILE	REV	DRN.BY.	CHD.BY

PROPOSED CONSTRUCTION OF FLATS AT
 DOOR NO: 20 (NEW), 16 (OLD),
 SIVAGANGA ROAD, NUNGAMBAKKAM,
 CHENNAI-600 034.
 PLOT NO: 26-B, R.S.NO: 532/20
 BLOCK NO: 29,
 TALUK: EGMORE-NUNGAMBAKKAM
 VILLAGE: NUNGAMBAKKAM
 C.R.DIVISION NO: 78
 C.ZONE NO: V

(FOR SELF & POWER AGENT FOR L GOPALAKRISHNAN L SARADHA & L SUDHA)

[Signature]
[Signature]
[Signature]

OWNER'S SIGNATURE

[Signature]
P.R. SUBRAMANIAN
 B.E., M.S. (STRUCT.)
 CHARTERED CIVIL ENGINEER
 LICENSED SURVEYOR CLASS - I