

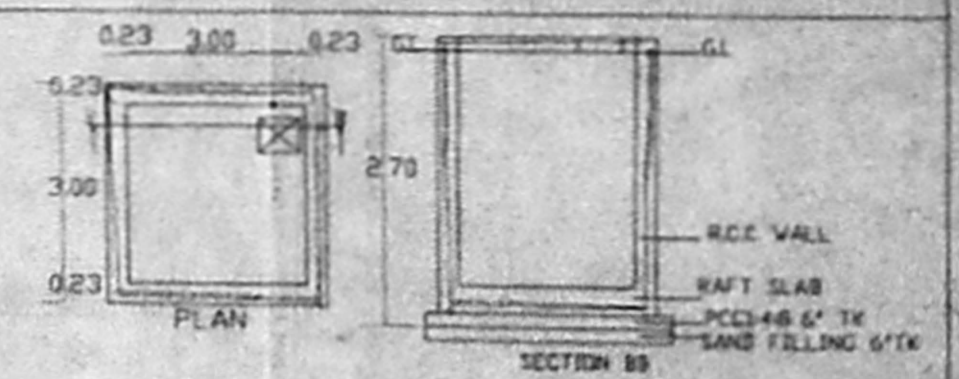


87.5 x 62.5
 27/10/2002

- SPECIFICATIONS**
1. R.C.C FOOTING & COLUMN IN CONCRETE 1:2:4
 2. SUPER STRUCTURE : BRICKWORK SET IN cm 1:2:4
 3. R.C.C 1:2:4 FOR LINTELS, BEAMS & SLABS
 4. P.C.C. 1:4:8 FOR FLOOR LEVELLING COURSE
 5. P.C.C. 1:5:10 IN BASEMENT FOR FOUNDATION
 6. JOINERY WITH T.V. FLUSH DOORS & T.V. GLAZED WINDOWS & VENTILATORS
 7. 3 COATS OF CEMENT PAINT TO INSIDE & OUT SIDE WALLS
 8. 2 COATS OF ENAMEL PAINTS OVER ONE COAT OF PRIMER FOR JOINERY, GRILLEWORK, ETC.
 9. WEATHERING COURSE OVER ROOF SLAB 3" THICK WITH BRICK JELLY LIME CONCRETE AND ONE LAYER OF PRESSED TILES ON TOP

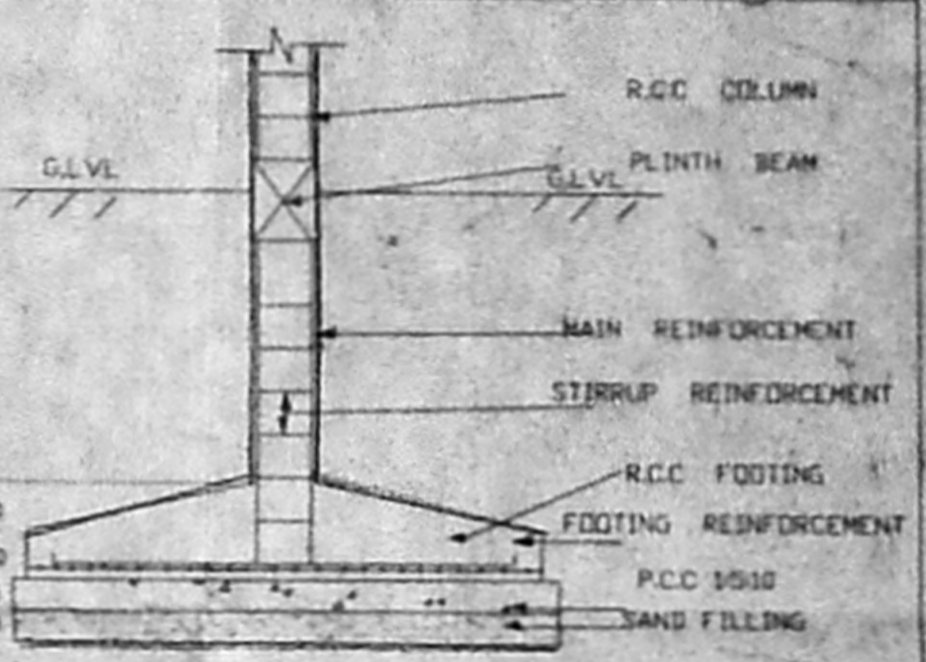

SUMP DETAIL

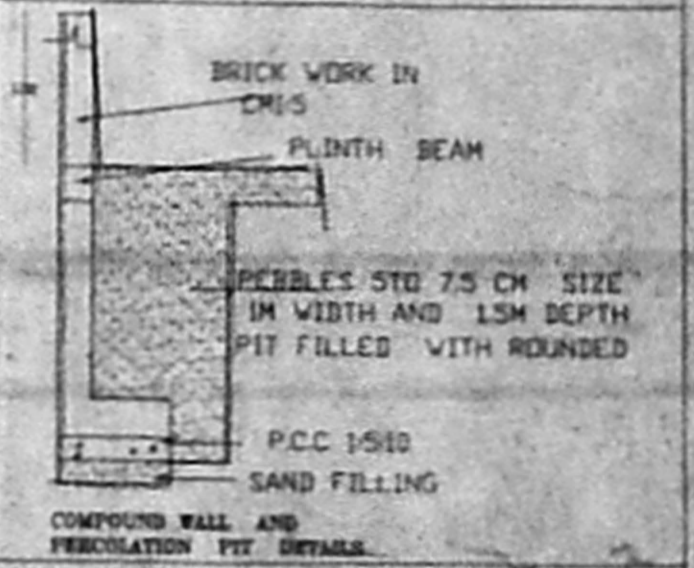

FOUNDATION DETAILS

AREA STATEMENT

PLOT EXTENT	541.98 M ²
PRO. STILT FLOOR BUILTUP AREA	15.28 M ²
PRO. FIRST FLOOR BUILTUP AREA	197.35 M ²
PRO. SECOND FLOOR BUILTUP AREA	197.35 M ²
PRO. THIRD FLOOR BUILTUP AREA	197.35 M ²
PRO. FOURTH FLOOR BUILTUP AREA	197.35 M ²
PRO. TOTAL BUILTUP AREA	804.68 M ²
F.S.I	1.48

COLOUR INDEX

- PROPOSED
- ROAD
- BOUNDARY

SCHEDULE OF JOINERY

M.D	DOOR	1.00x2.10
D1	DOOR	0.90x2.10
D2	DOOR	0.75x2.10
W1	WINDOW	1.80x0.90
V	VENTILATOR	0.90x0.60

SCALE : 1:100


PLAN SHOWING THE PROPOSED CONSTRUCTION OF RESIDENTIAL BUILDING AT PLOTNO: 48/6 MUTHUKUMURAPPA ROAD OFF ARCOT ROAD, IN S.NO:110/4, SALIGRAMAM VILLAGE,CHENNAI.

ALL MEASUREMENTS ARE IN METRES.

NOTE:
 F.C : FLOATING COLUMN
 C.B : CUP BOARD

OWNER
 LICENSED SURVEYOR
S. ATHIYAN B.E.
 Chartered Engineer
 Class I, Licensed Surveyor N. 191
 Corporation of Chennai
 33, Nandanam St., T. N. 244, Ch. 1


AS PER SUB-DN 16.46
 AS ON SITE 15.24

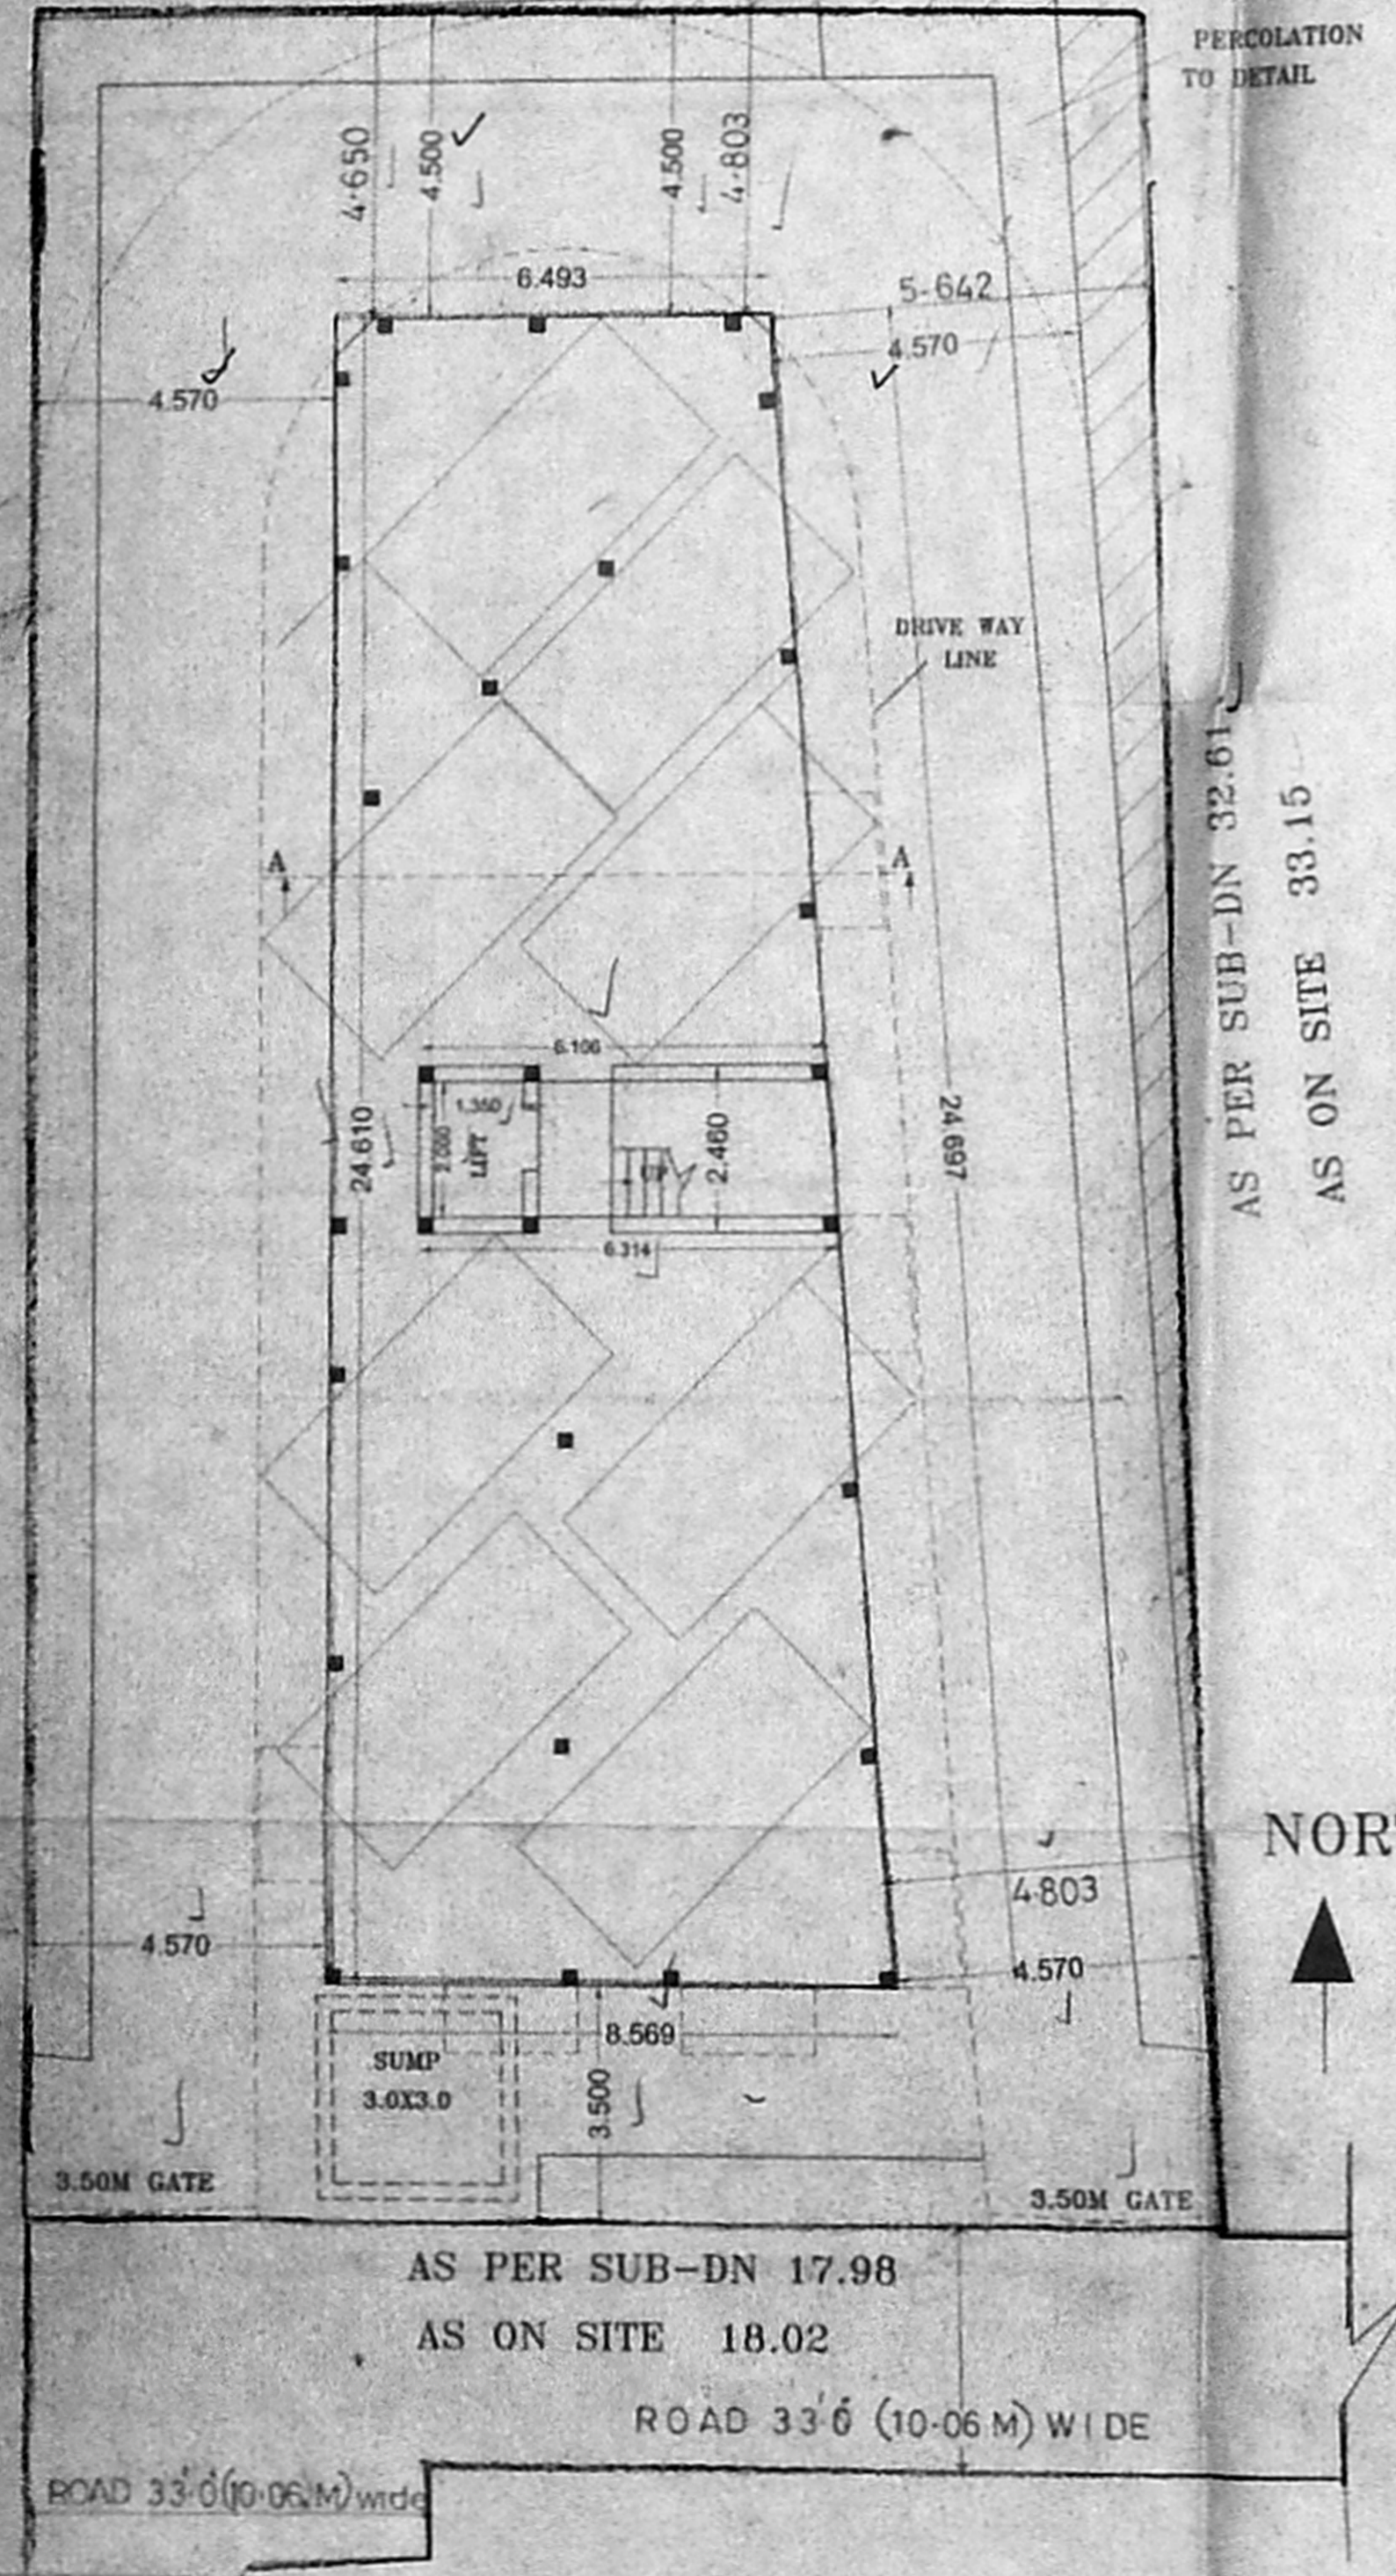


SITE CUM STILT FLOOR PLAN

AS PER SUB-DN 17.98
 AS ON SITE 18.02


ROAD 33'6" (10.06 M) WIDE

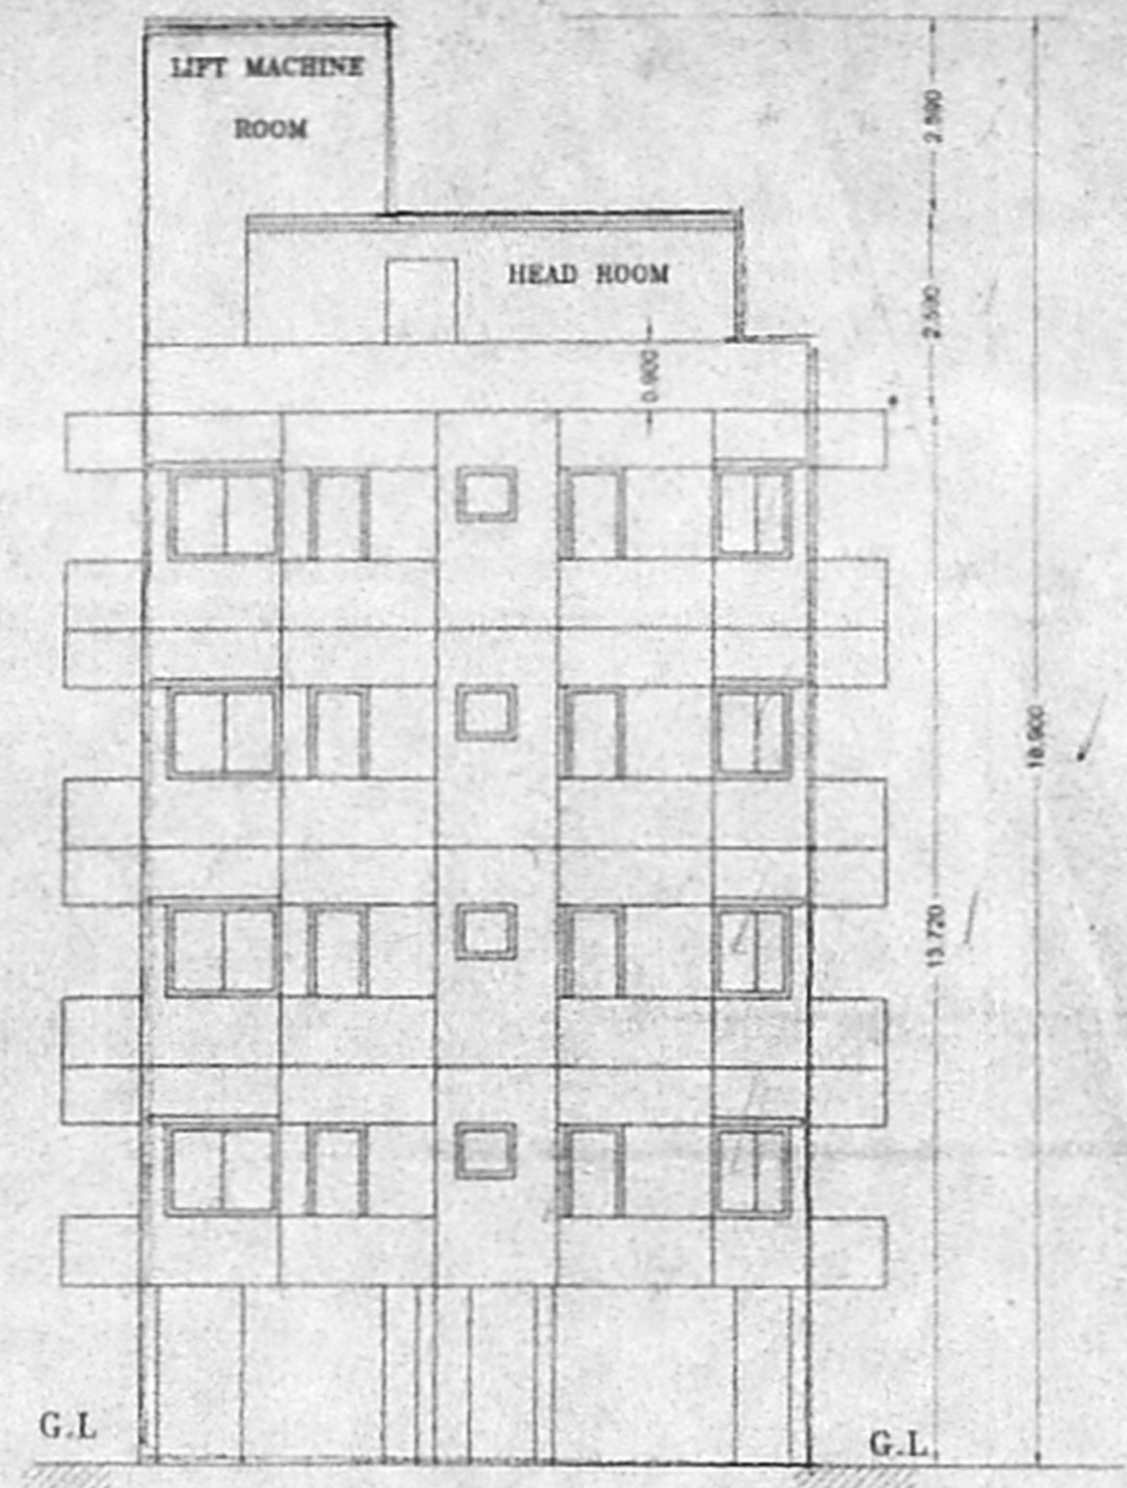


ELEVATION

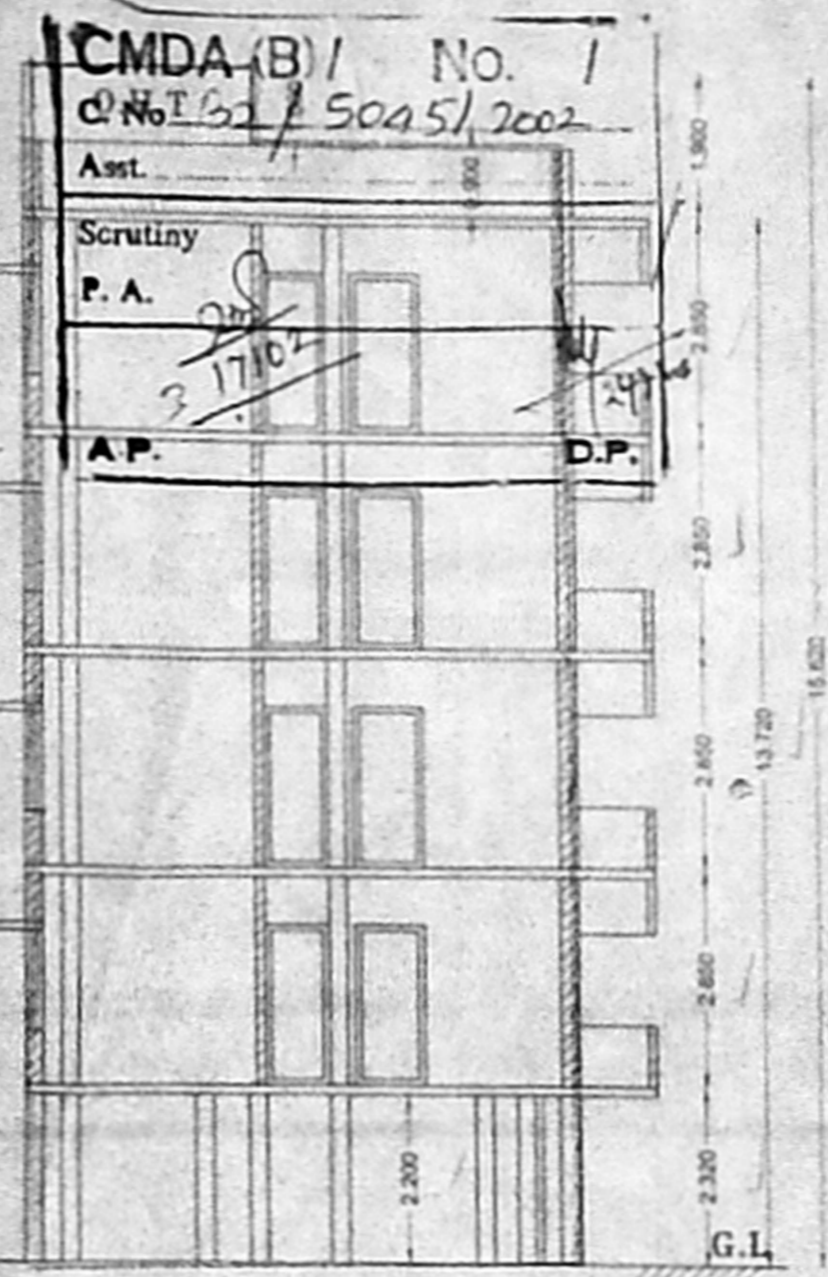


SECTION ON AA

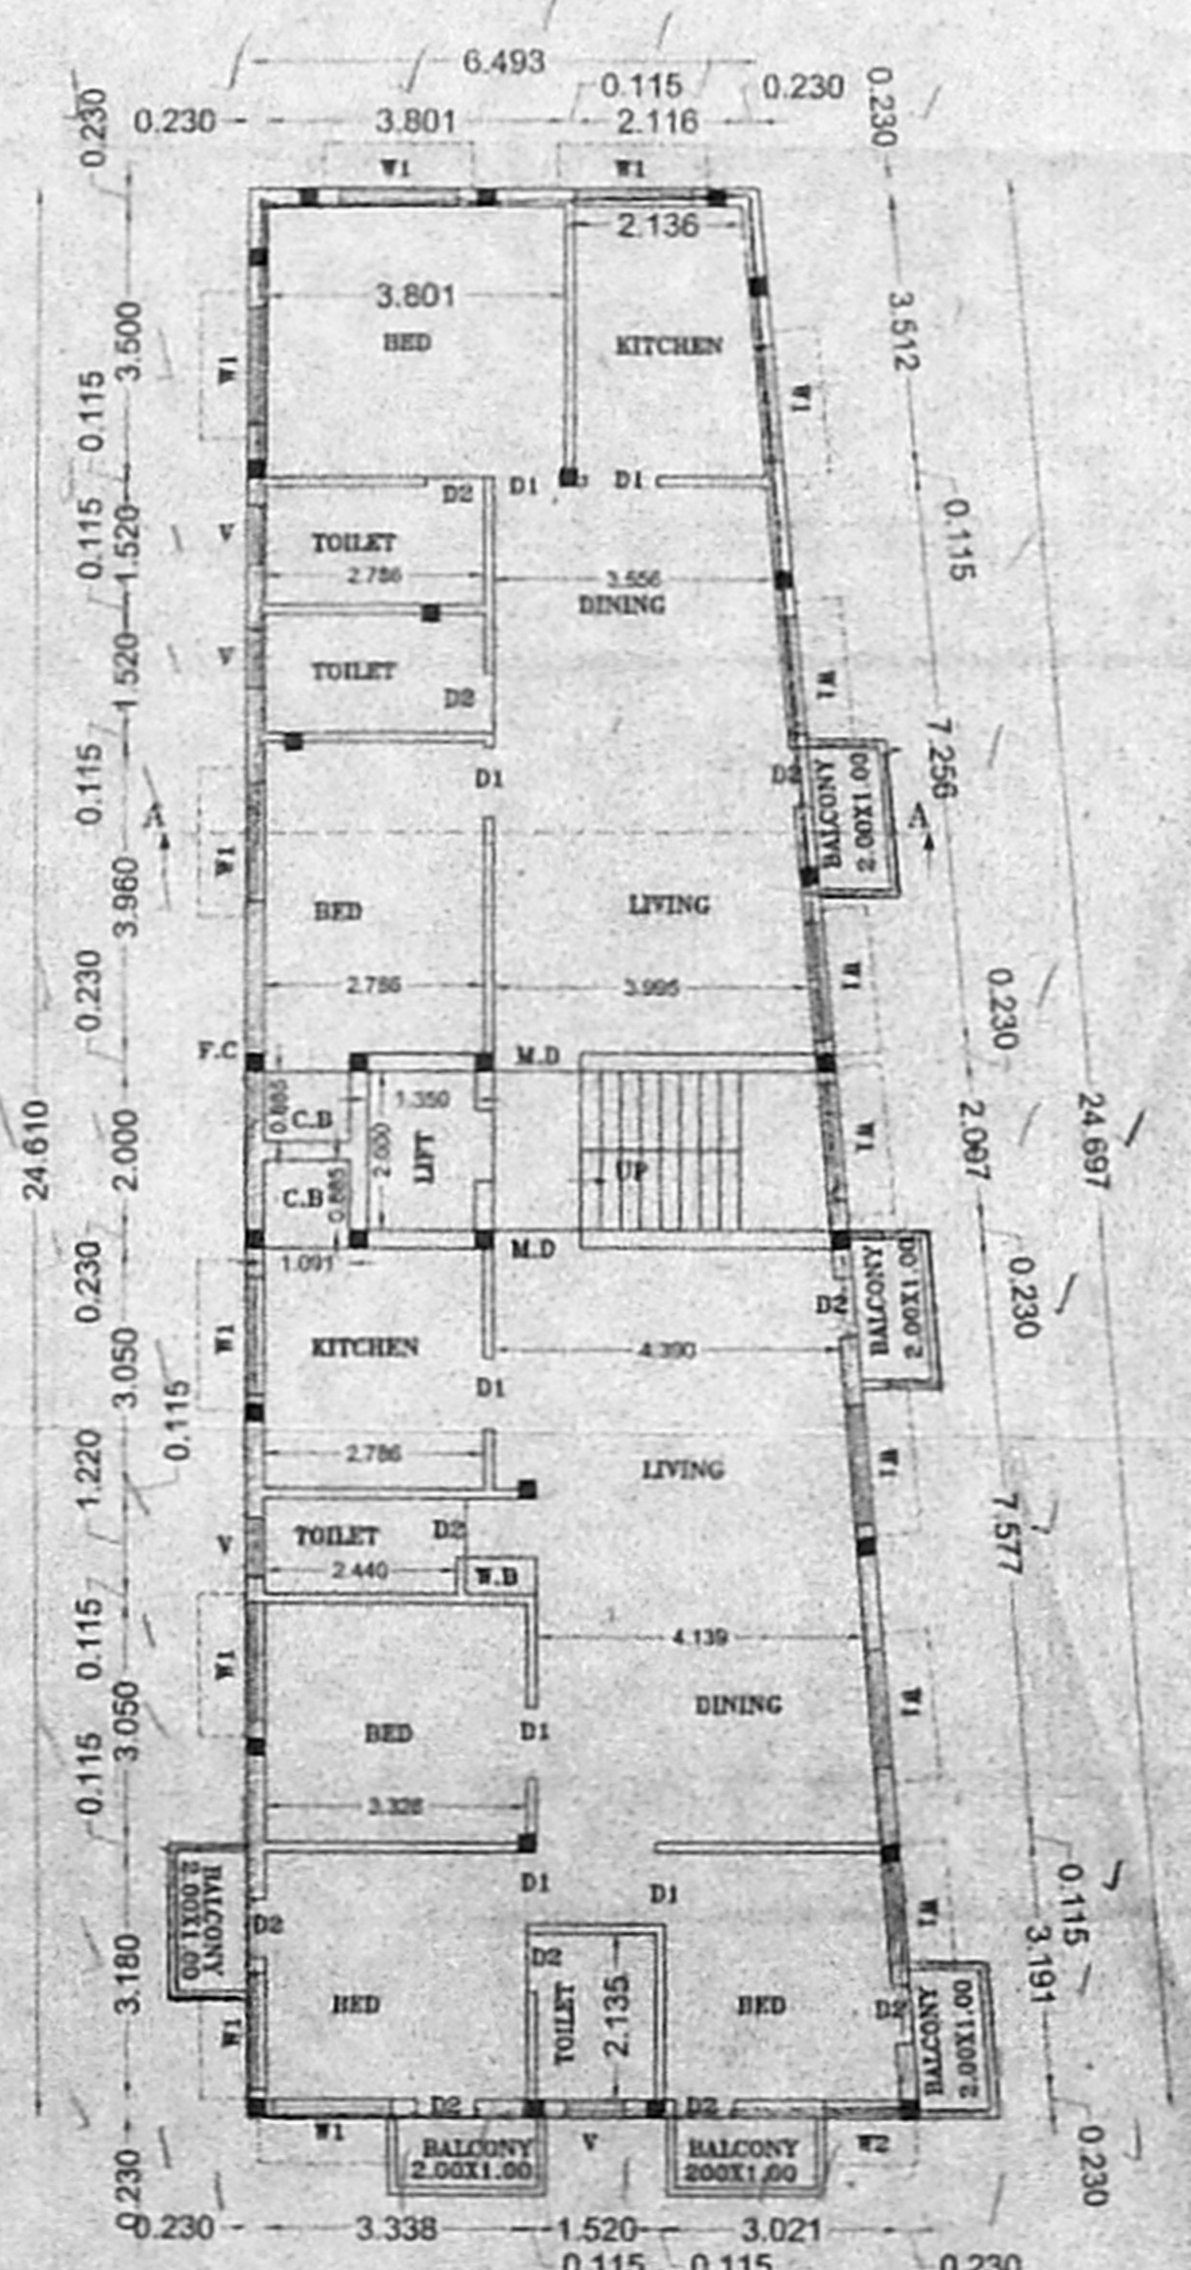

TYPICAL FLOOR PLAN
 (1ST, 2ND, 3RD & 4TH FLOORS)

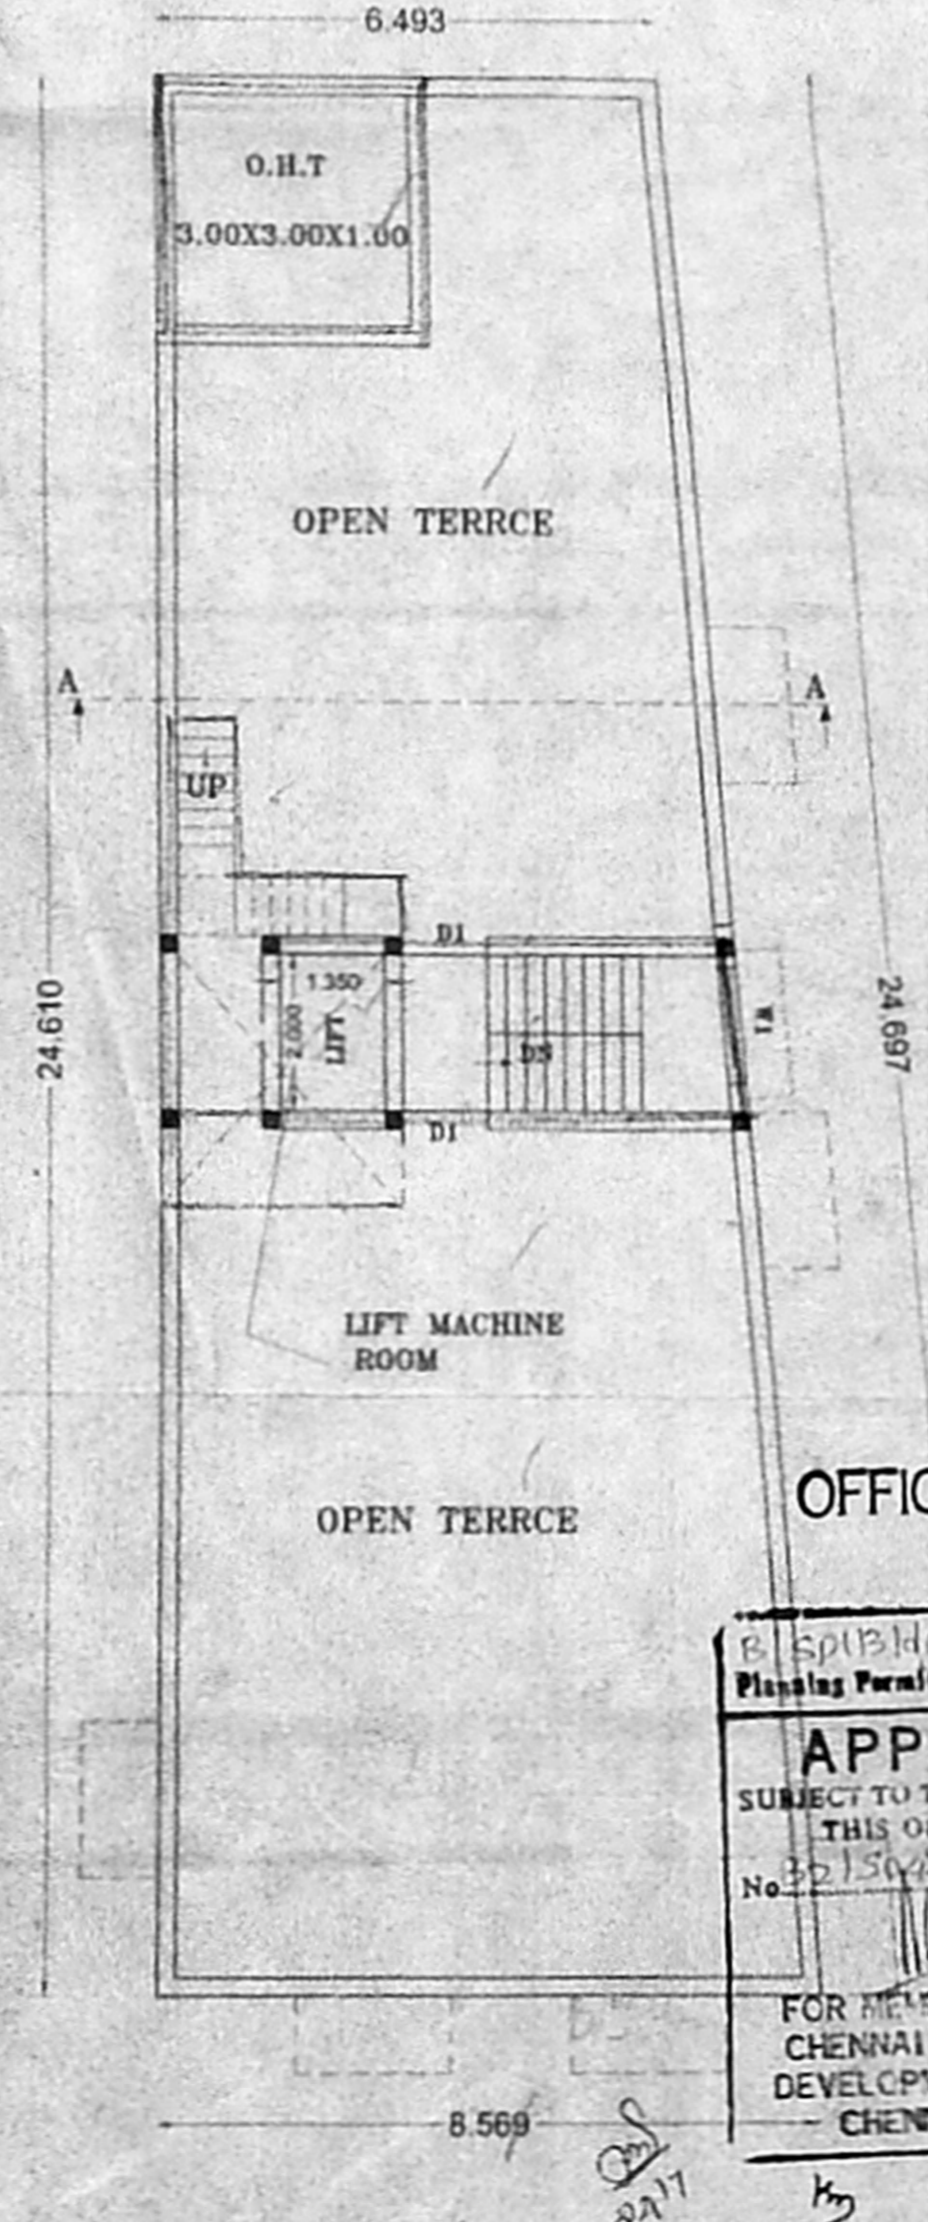


TERRACE FLOOR PLAN
 1ST, 2ND, 3RD & 4TH FLOOR PLAN

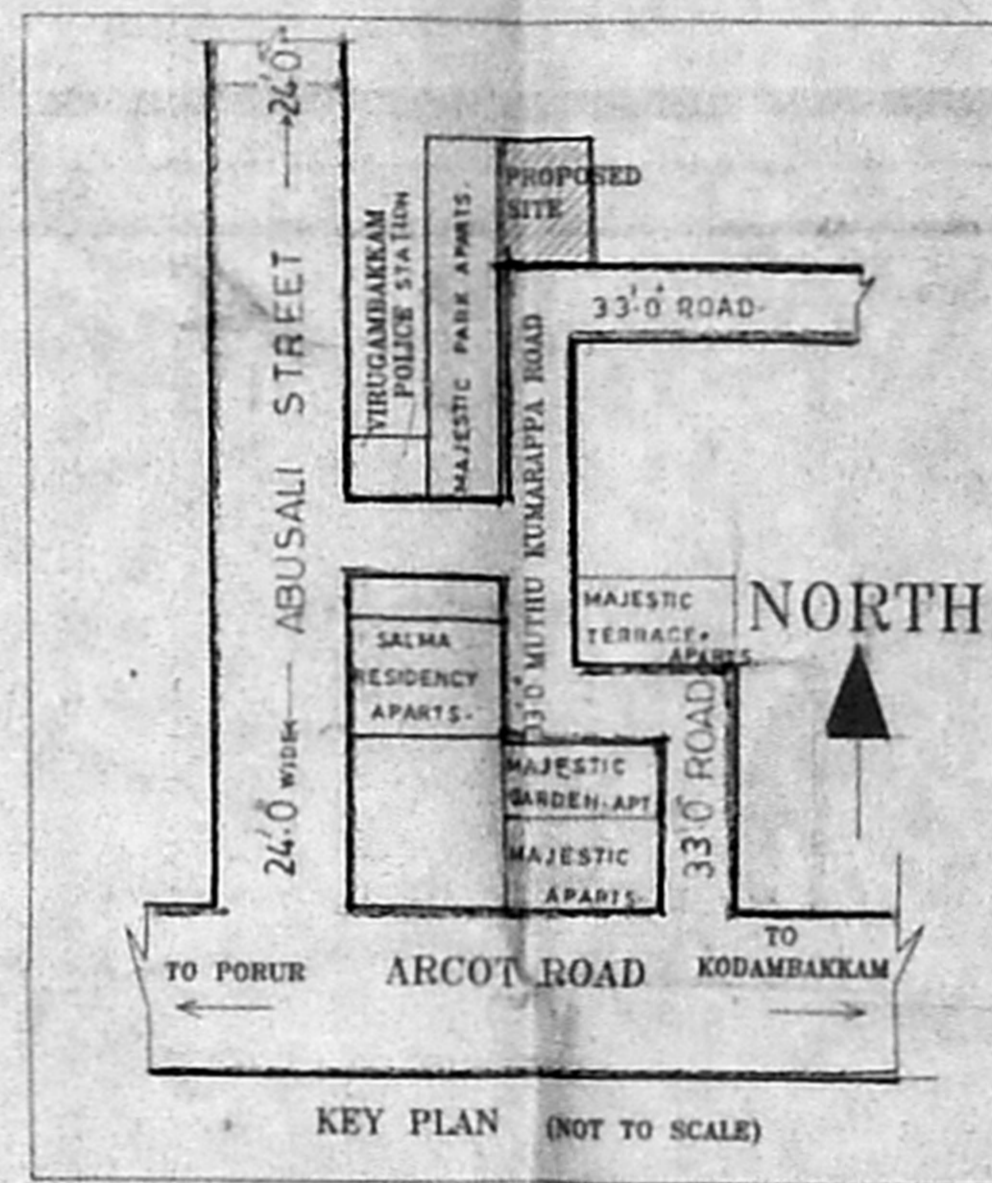

KEY PLAN (NOT TO SCALE)

OFFICE COPY

APPROVED
 SUBJECT TO THE CONDITIONS IN THIS OFFICE LETTER.
 No. 3213/2002 Date: 28/10/2002
 FOR MEMBER SECRETARY
 CHENNAI METROPOLITAN
 DEVELOPMENT AUTHORITY
 CHENNAI-600 008.

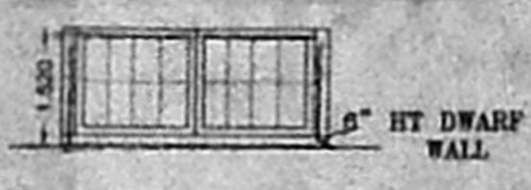

6" HT DWARF WALL