



OFFICE COPY

B/501/064/288/100L  
 Planning Permit No.  
**APPROVED**  
 SUBJECT TO THE CONDITIONS IN  
 THIS OFFICE PERMIT.  
 No. B3/115082/100L/288-03-03-03  
 219  
 FOR THE SECRETARY  
 CHENNAI METROPOLITAN  
 DEVELOPMENT AUTHORITY  
 CHENNAI-600 008.


29/8/2008

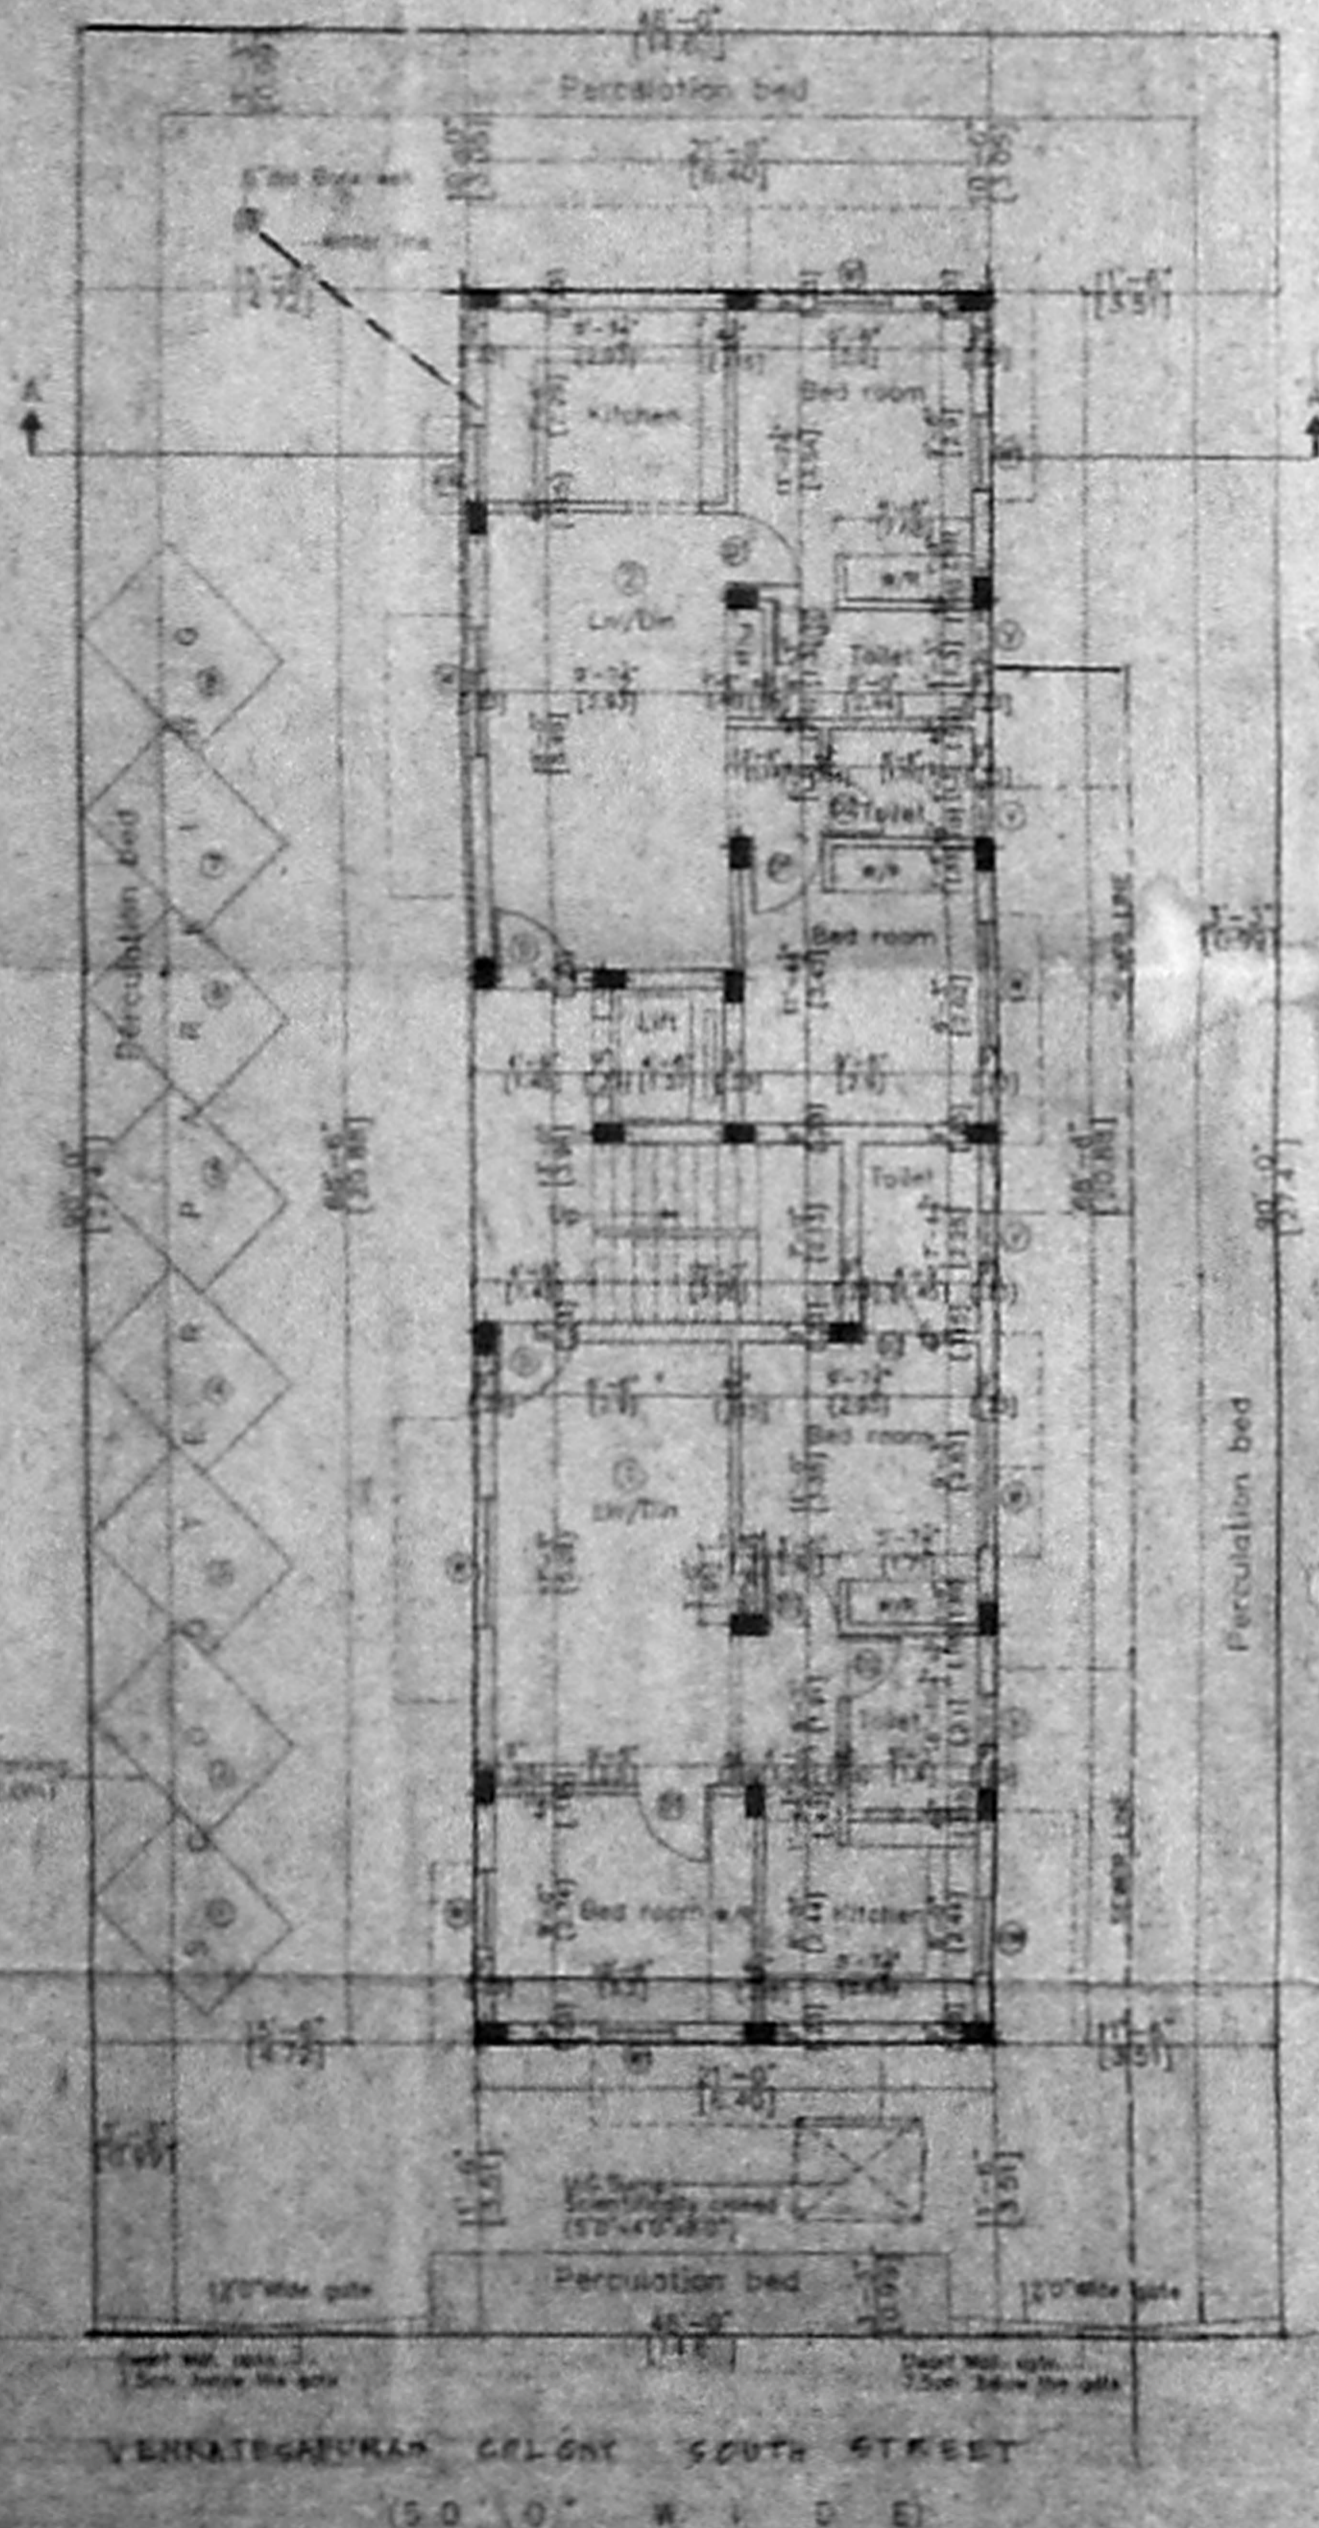


SITE CUM GROUND FLOOR PLAN

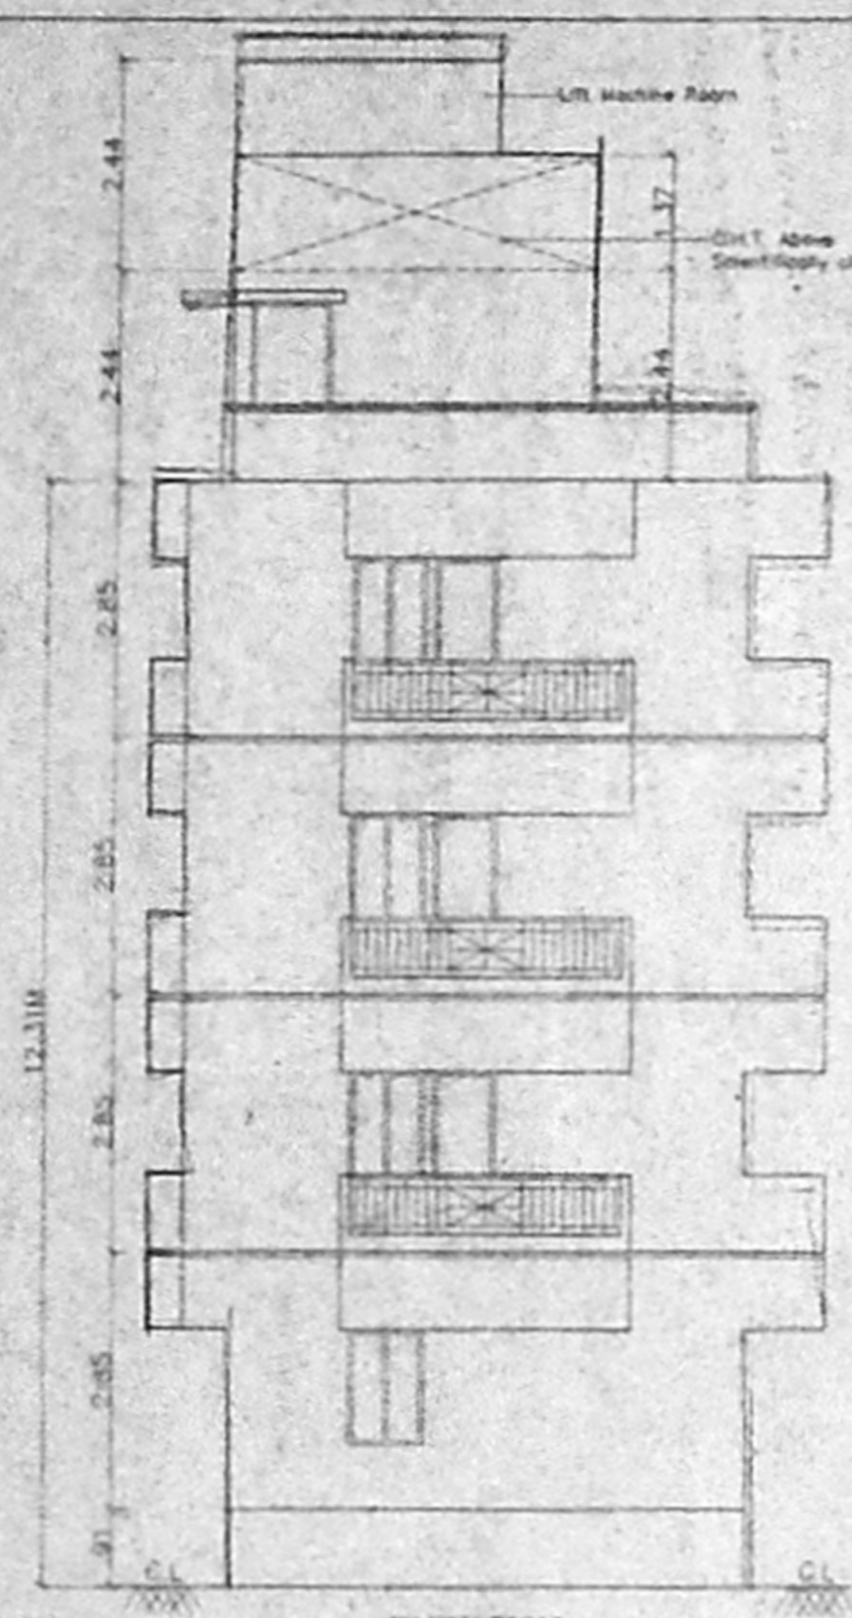


ELEVATION

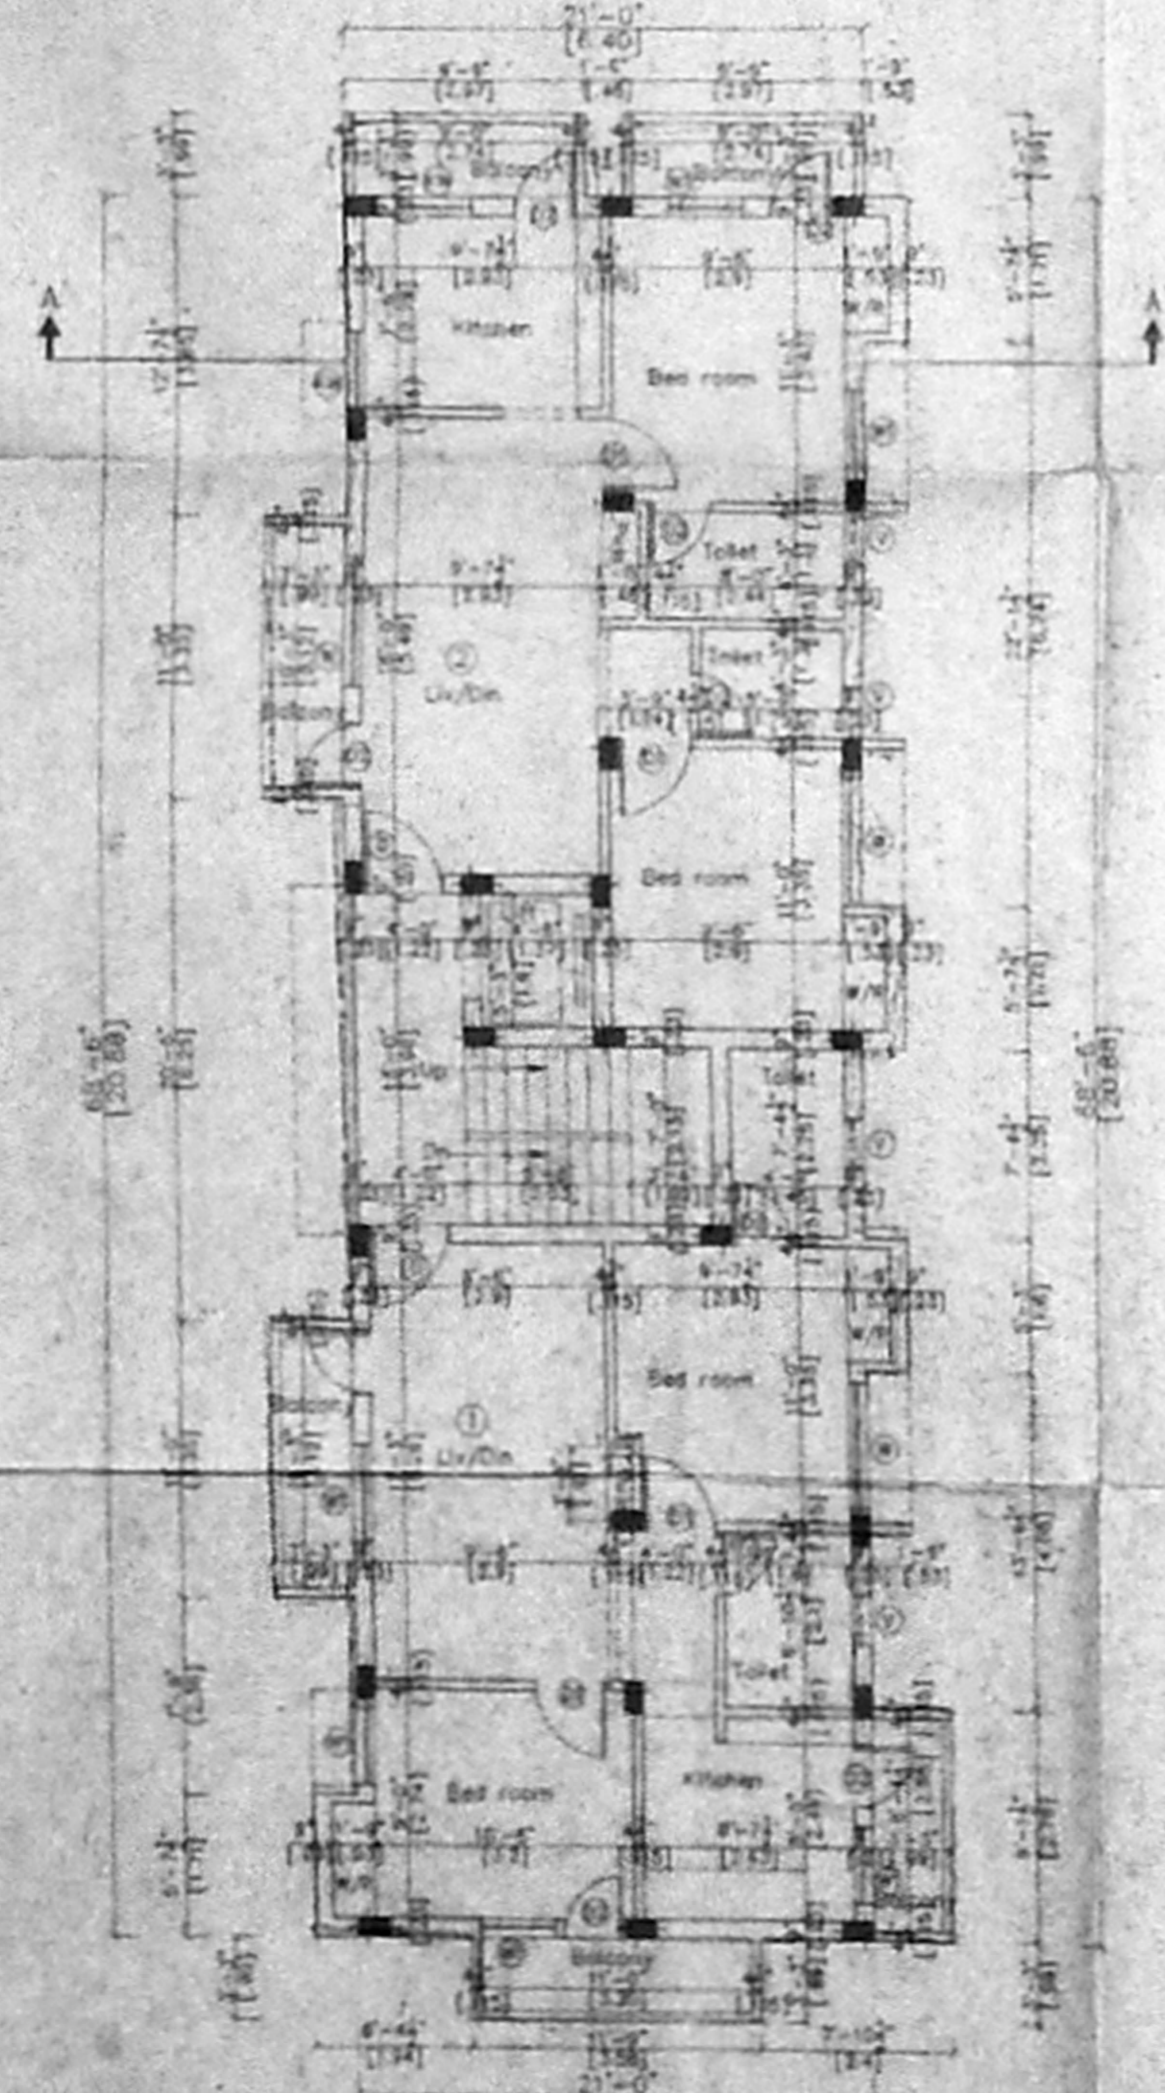


FIRST SECOND & THIRD FLOOR PLAN

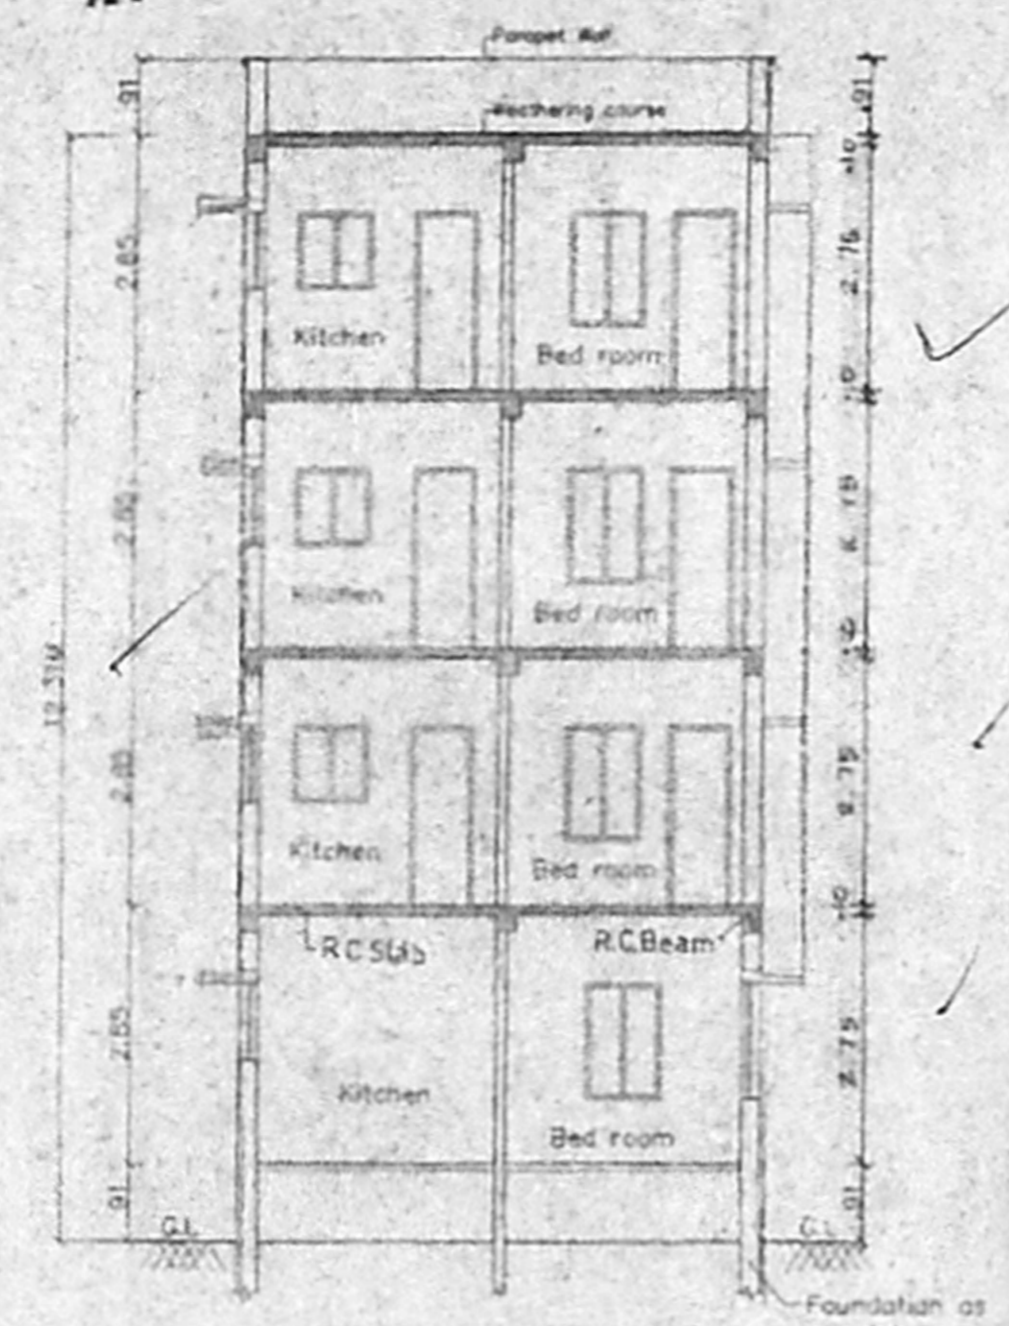


SECTION - AA

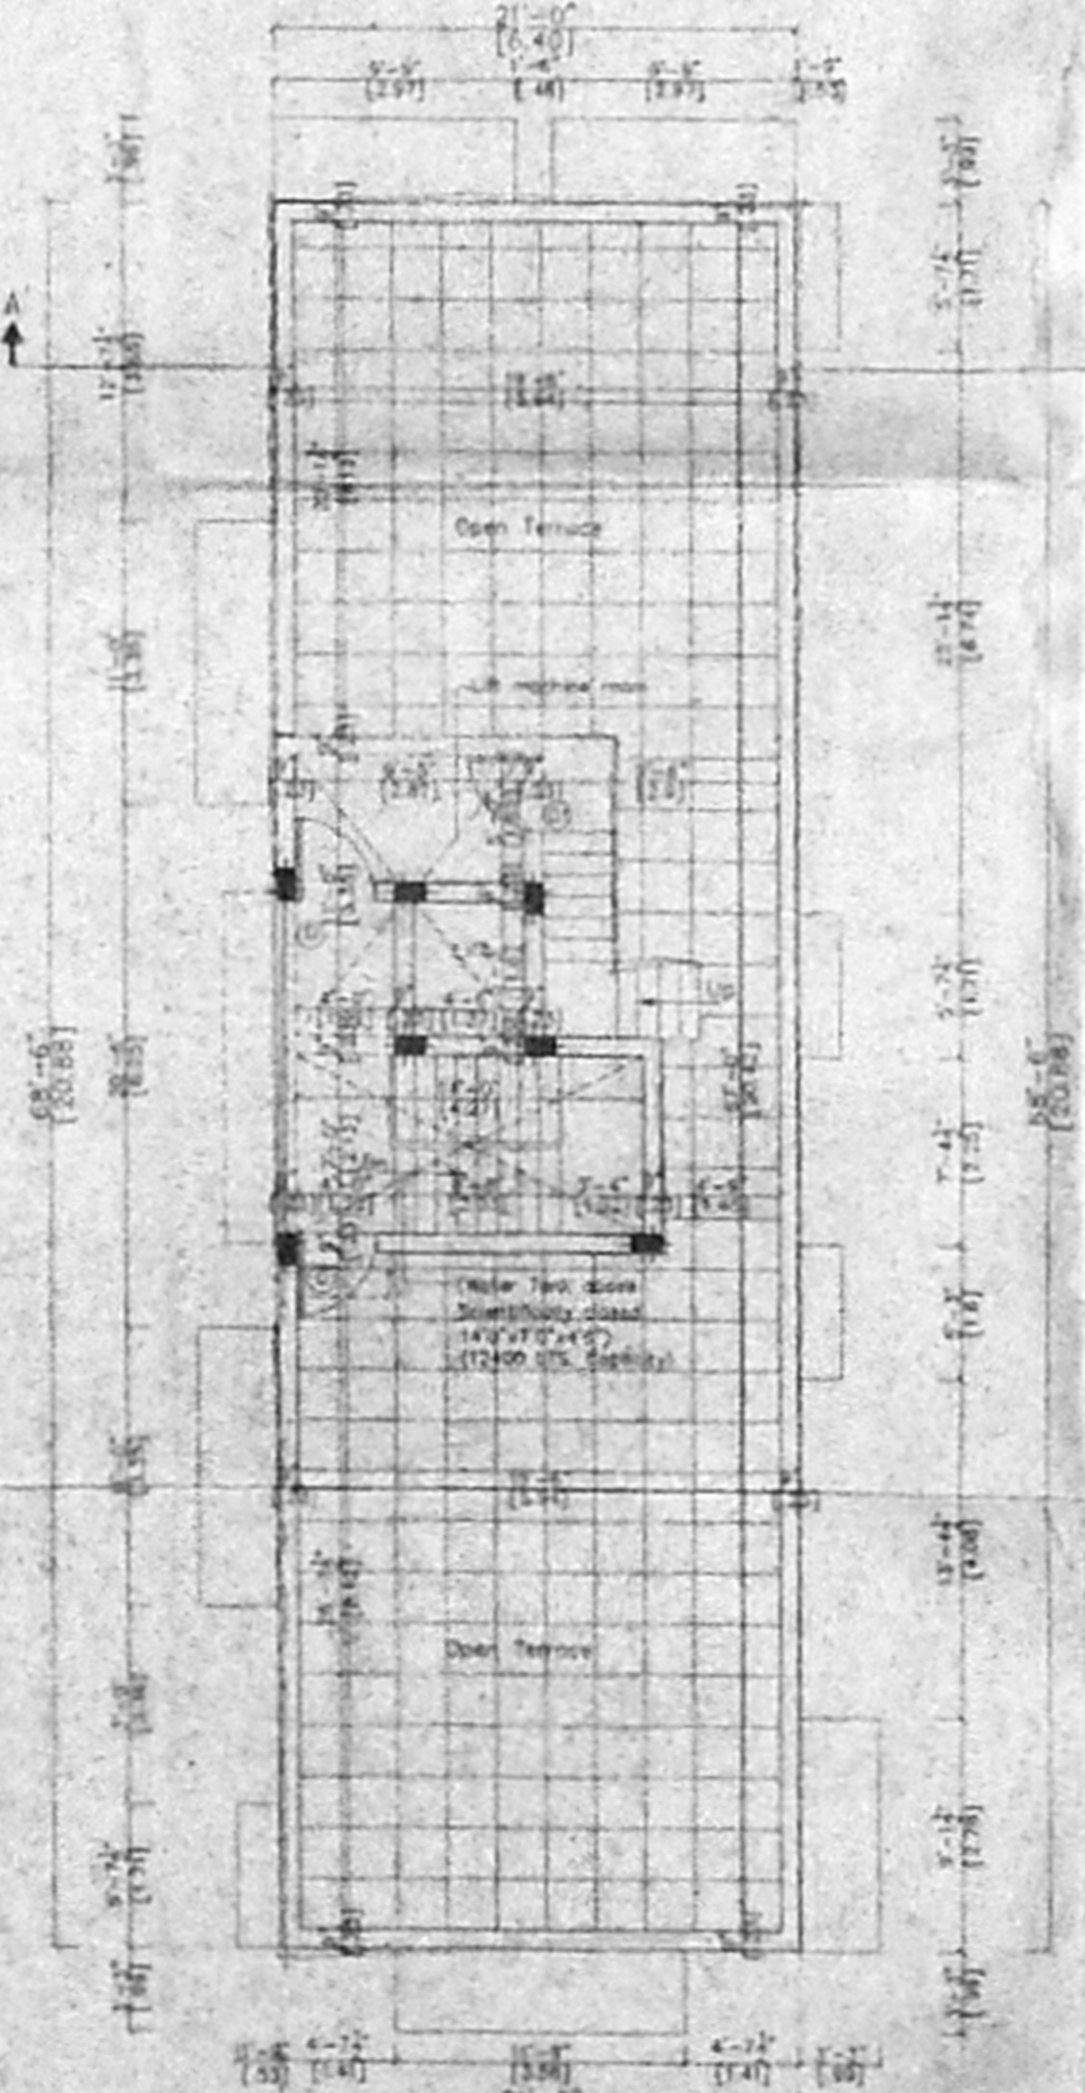


TERRACE FLOOR PLAN

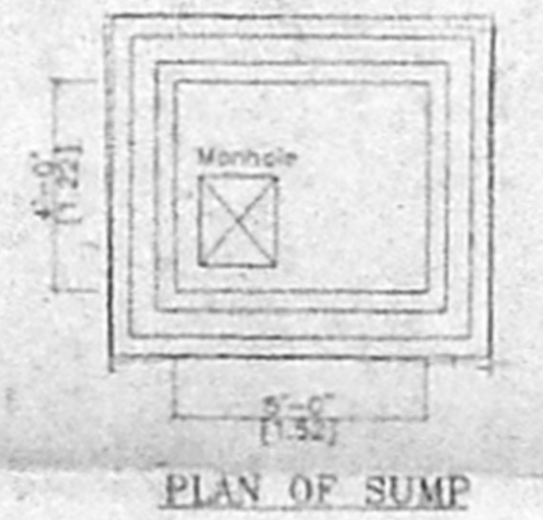

PLAN OF SUMP

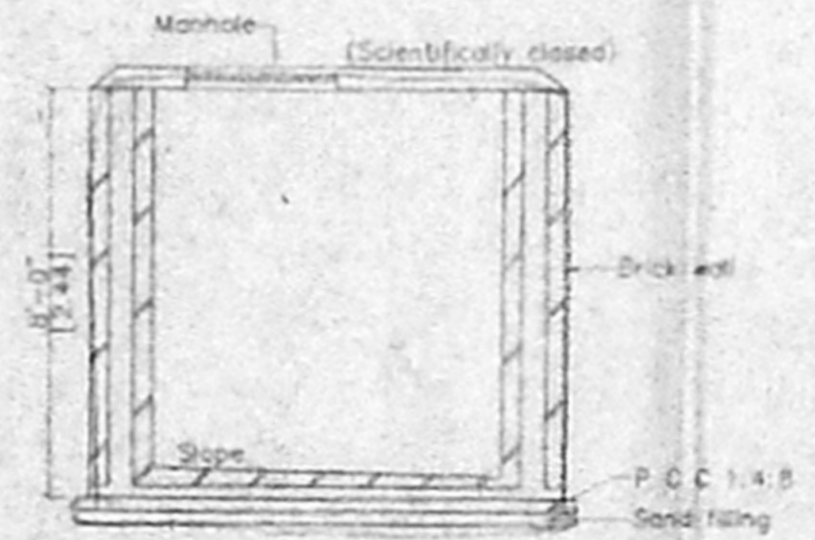


SECTION

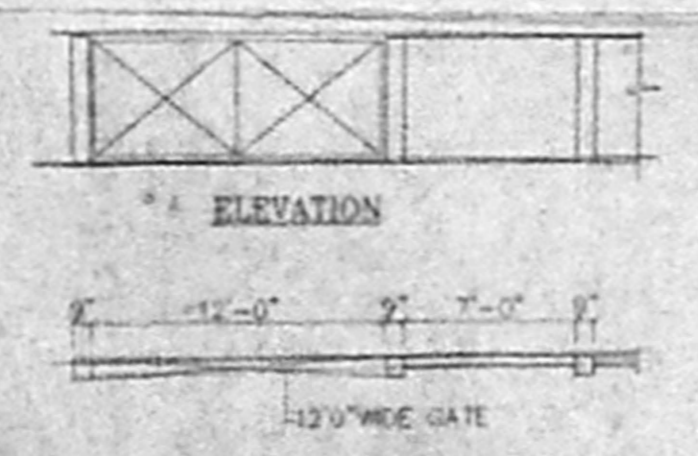


PLAN OF COMPOUND WALL


SECTION

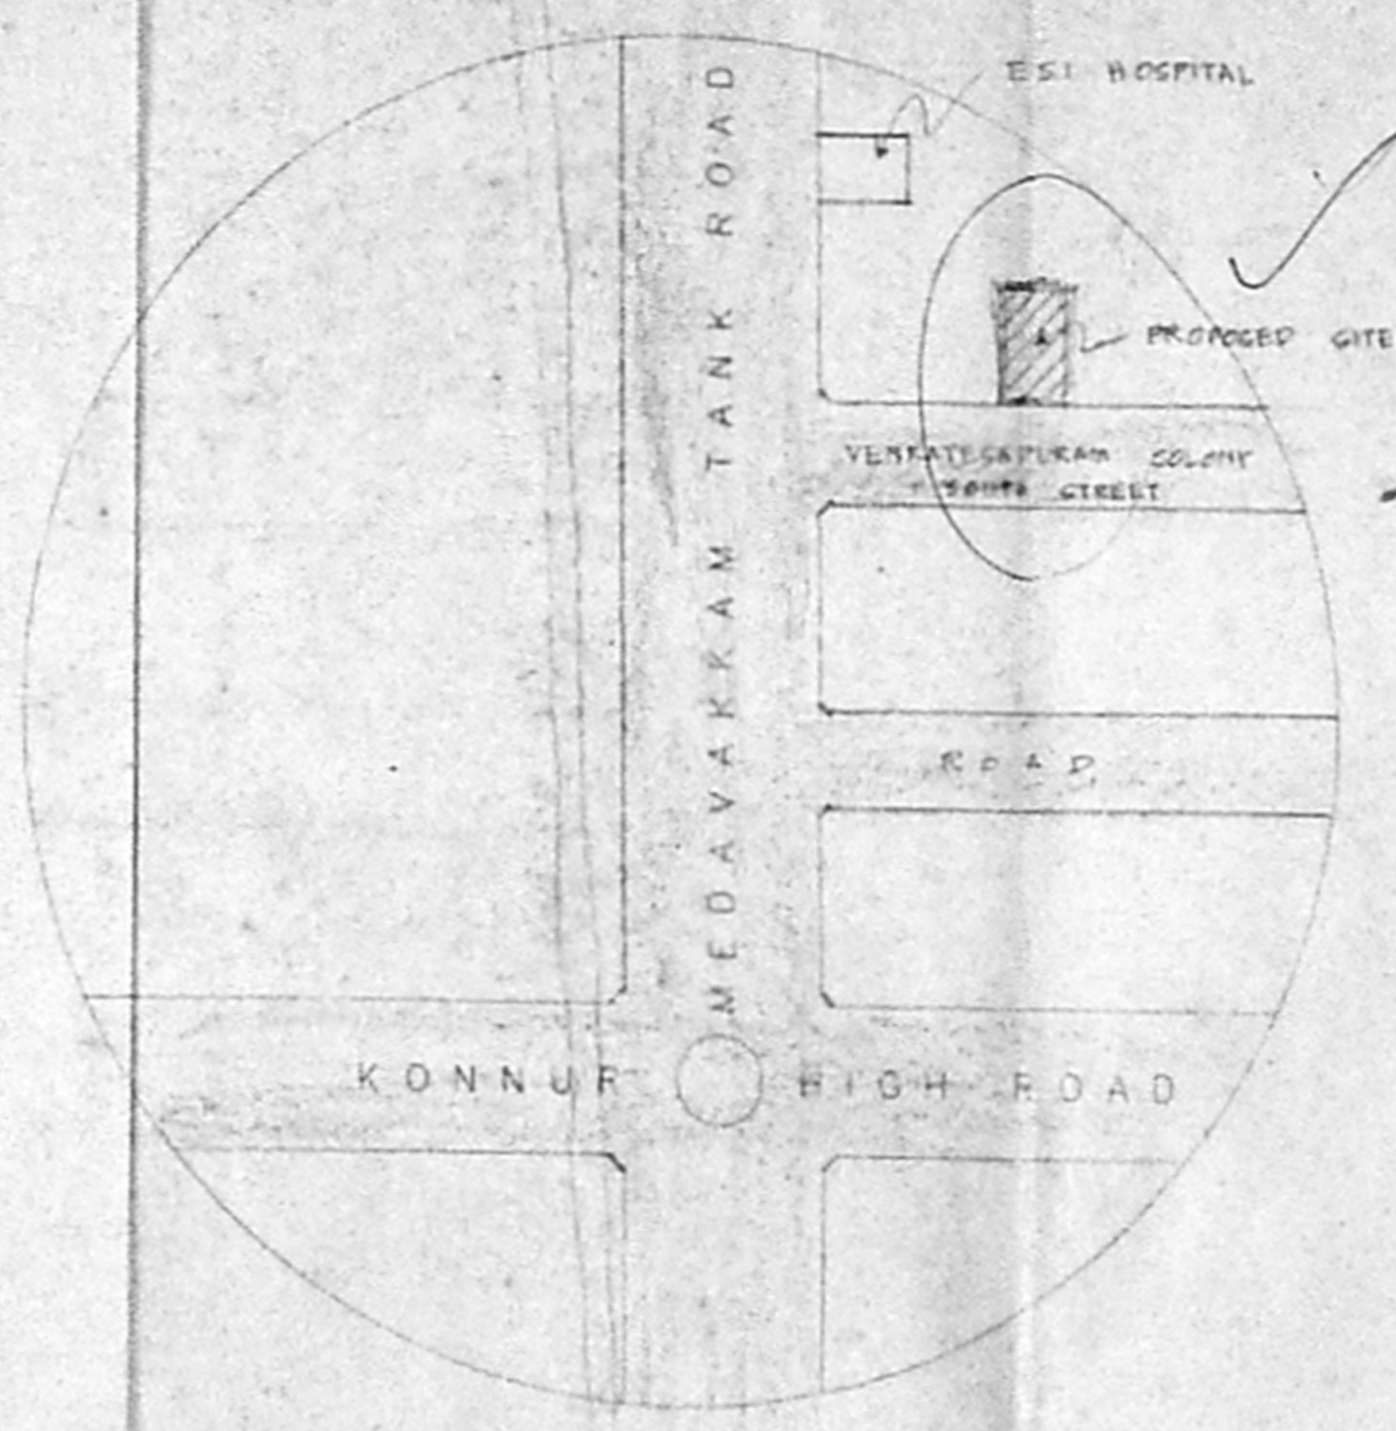

KEY PLAN

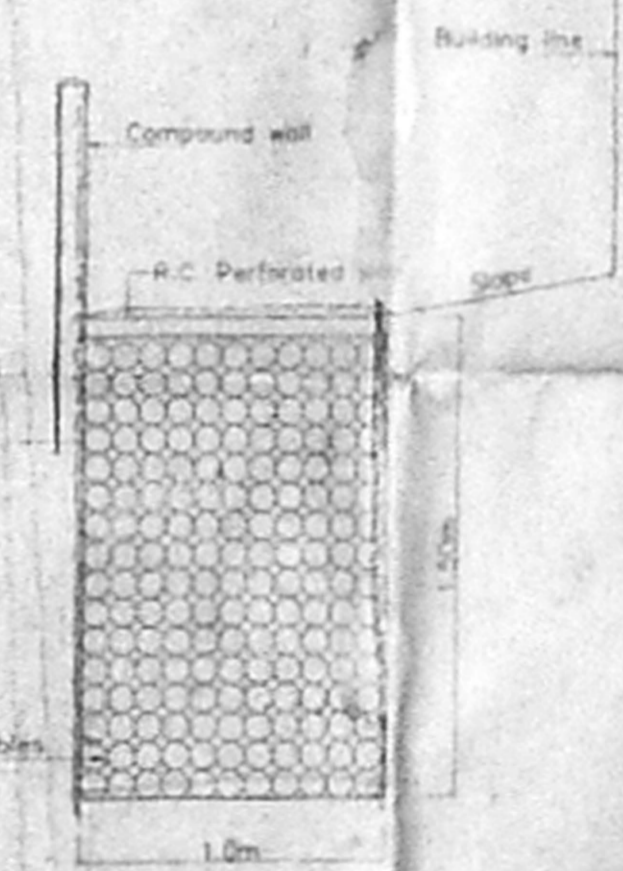

DETAIL OF PERCOLATION BED

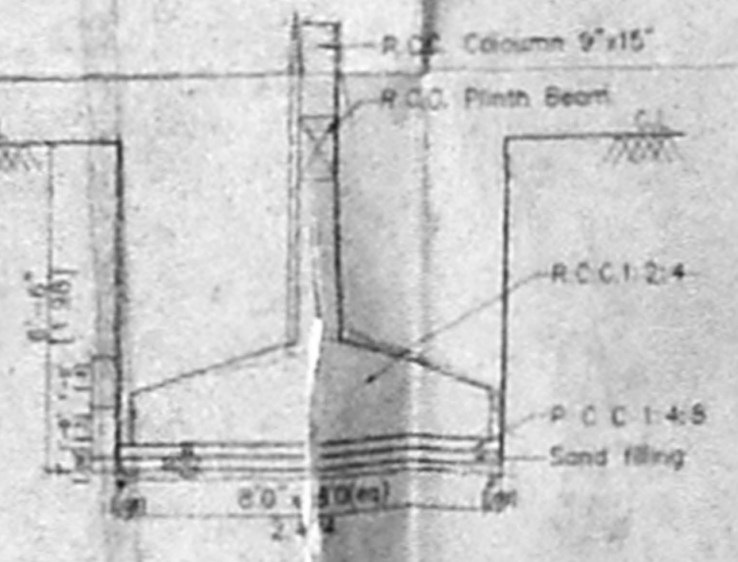

TYPICAL DETAIL OF COLUMN FOUNDATION

Schedule of Materials (Revised Plan)			
No.	Width	Height	D. (mm)
D	33"	70"	
D1	30"		
D2	26"		
W	50"		
W1	30"		
FW	30"		
V	20"		

**CMDA (B/115082) No. 1**  
**C.No. 46**  
**Asst. P.A.**  
**Scrutiny P.A.**  
**AP.**

- SPECIFICATION**
- P.C.C. in 1:4:8
  - R.C.C. in 1:2:4
  - 230 mm Brick work in cm 1:5
  - 115 mm Brick work in cm 1:5
  - Plastering the ceiling in cm 1:3
  - Plastering the walls in cm 1:4
  - Weathering course in brick jely lime concrete with a course of fat tiles
  - The U.H.T. is scientifically closed
  - The U.G. sump is scientifically closed
  - All w.c.s in ground floor fixed by 0.91m from ground level.

**Area statement**

Proposed construction	Sq.ft	Sq.m
Plot area	4320.00	401.34
Ground Floor Area	1438.50	133.04
First Floor Area	1679.89	156.07
Second Floor Area	1679.89	156.07
Third Floor Area	1679.89	156.07
Total Builtup Area	6478.17	601.84
F.S.I. Applied for	1.490	
Plot coverage	39 %	

**Legend**

Proposed construction	—
Boundary line	—
Roads	—
Sewer line	—
Water line	—

**OWNER**  
*[Signature]*

**JOB TITLE**  
 Plan Showing the Proposed Apartments at D.H. 9, Venkatesapuram Colony South St., Ayyavaram Chennai - 29, Bearing T.S.H. 43, Block No. 23, Ayyavaram Division.

Scale: 1"=8'-0" Date: 21-03-2002

**Licensed Surveyor**  
*[Signature]*  
 V. SRINIVASAN, A.I.A.  
 Registered Member, C.A.S. 1799  
 Licensed Surveyor - Corporation of Chennai  
 6A No. 304  
 A. South Road, West C.I.T. Ring Road  
 Chennai - 600 035. Phone: 43 82 87