



OFFICE COPY


B/2018/11/2003
 Planning Permit No.
APPROVED
 SUBJECT TO THE CONDITIONS IN
 THIS OFFICE LETTER.
 R3/33/594/18-3-2003
 18/3/2003
 FOR MEMBER SECRETARY
 CHENNAI METROPOLITAN
 DEVELOPMENT AUTHORITY
 CHENNAI-600 006

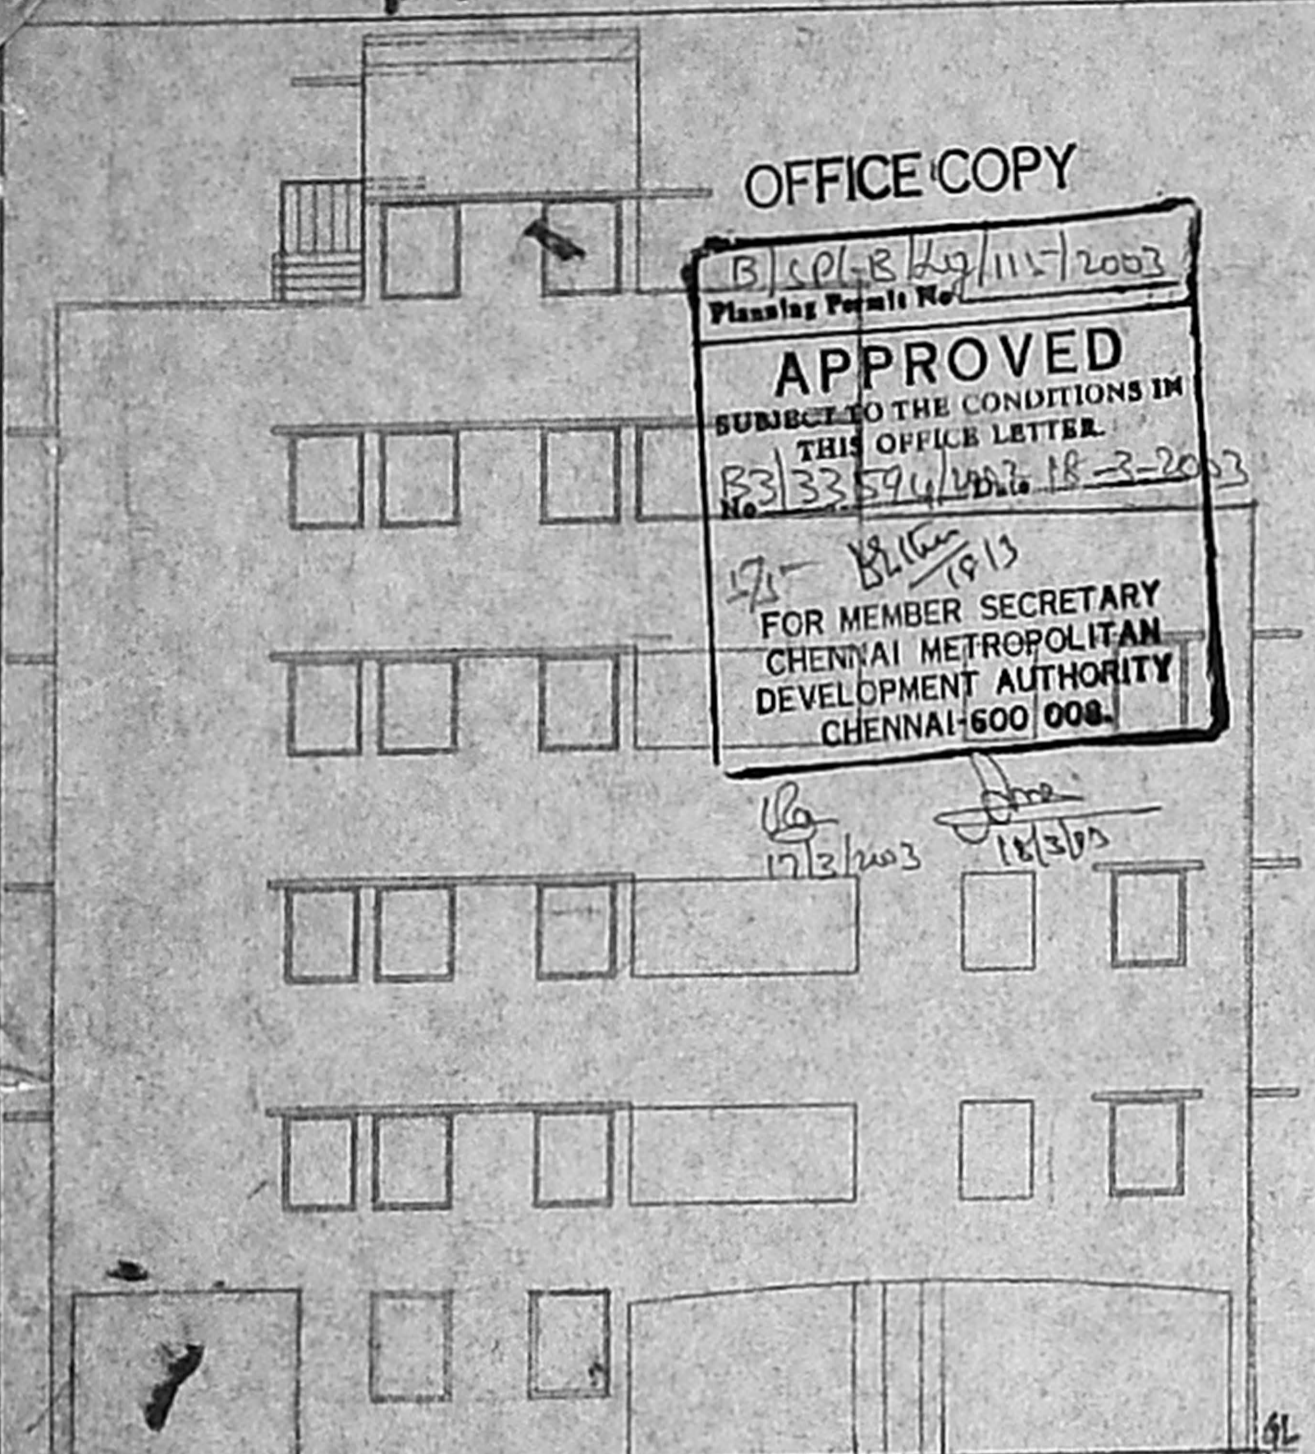


SOUTH ELEVATION

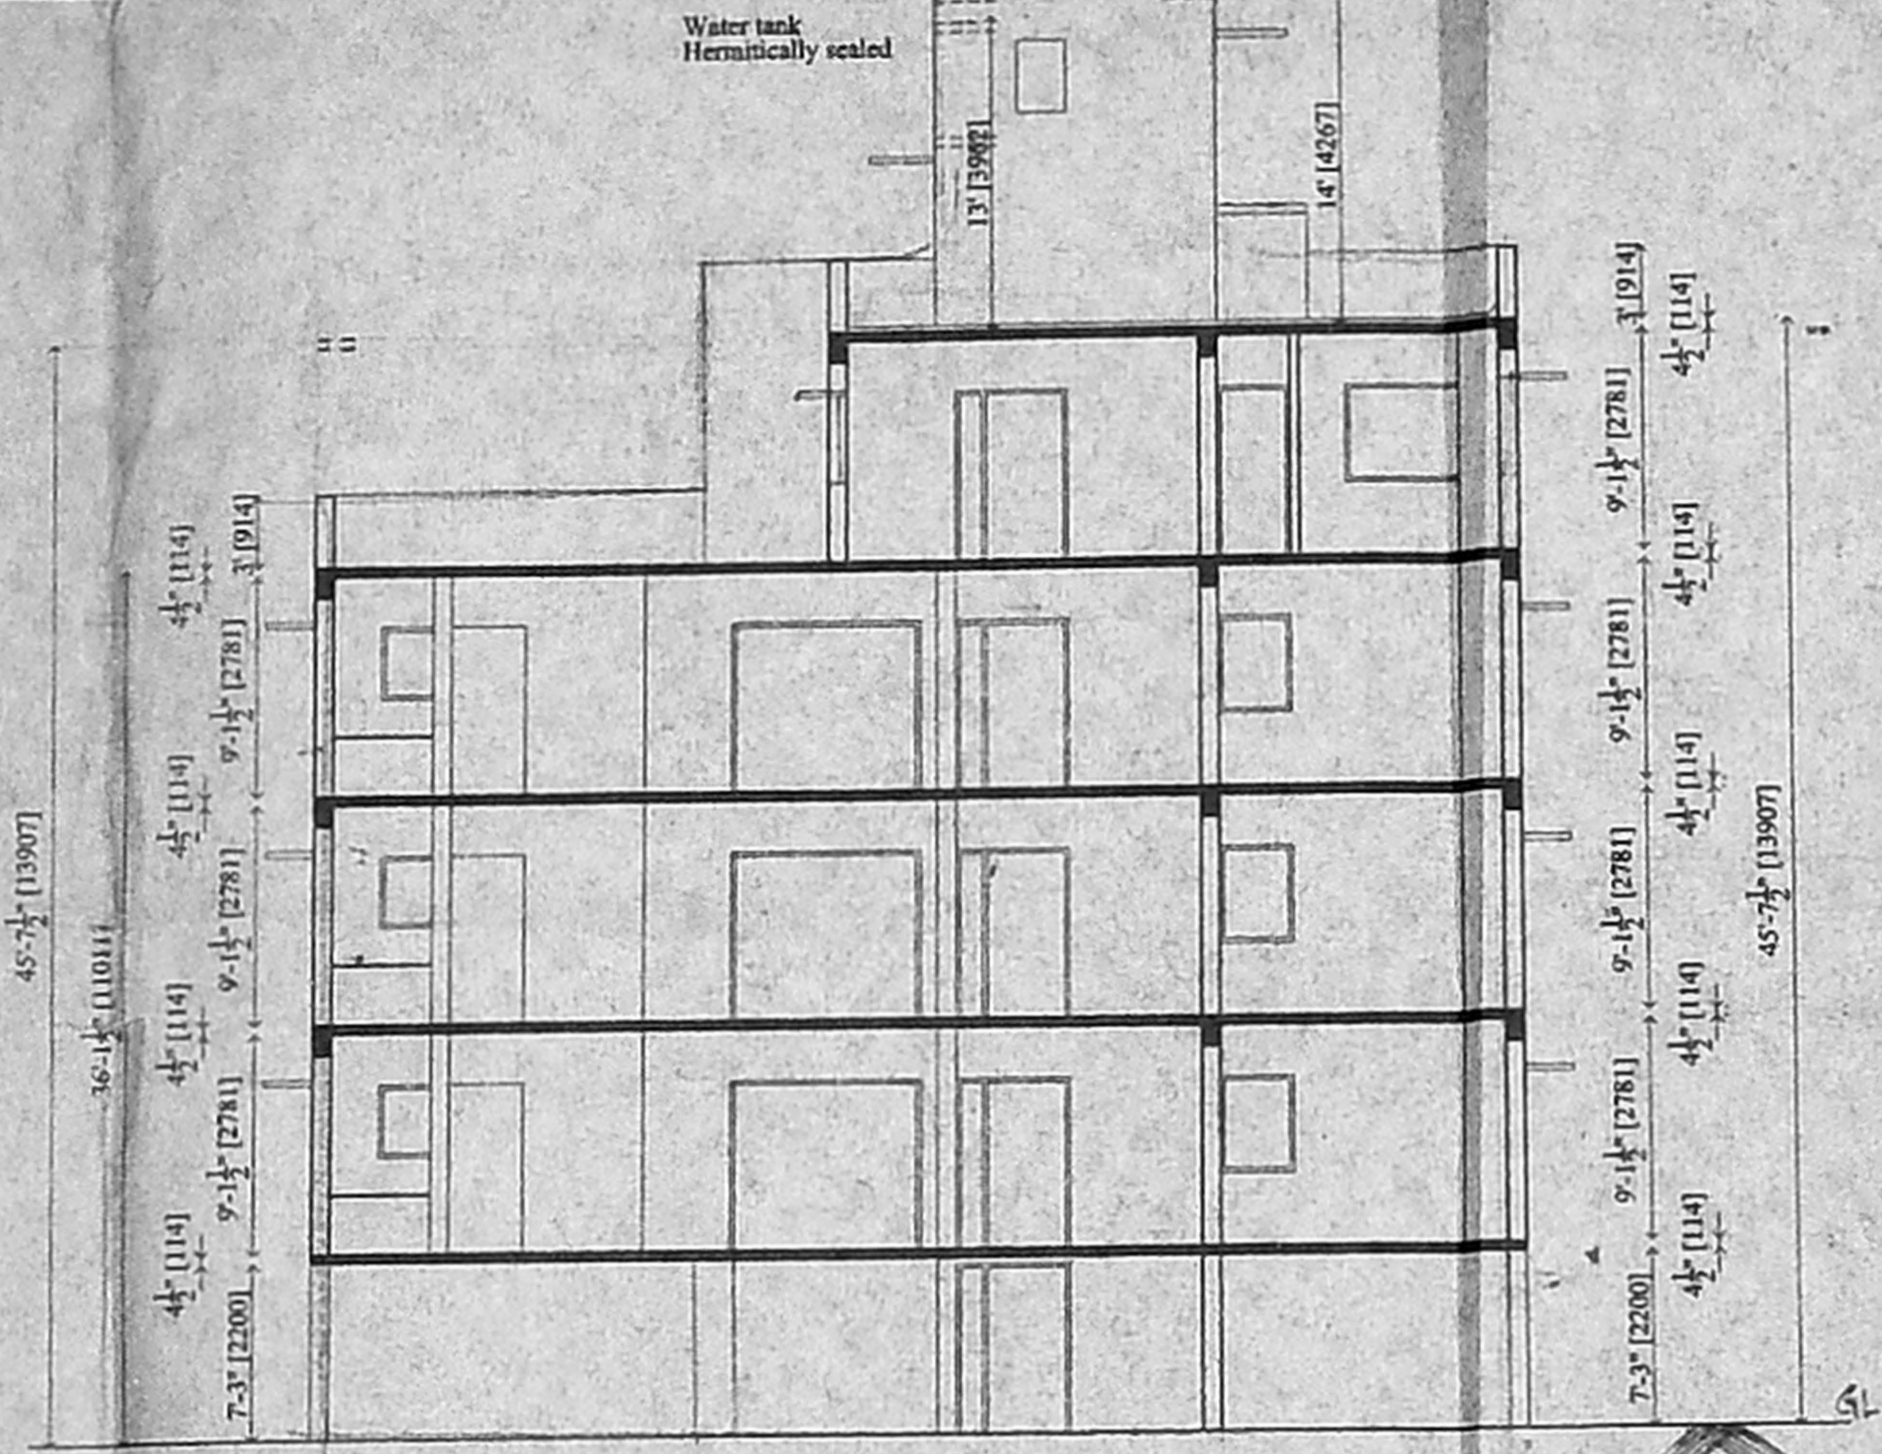

SECTION-AA

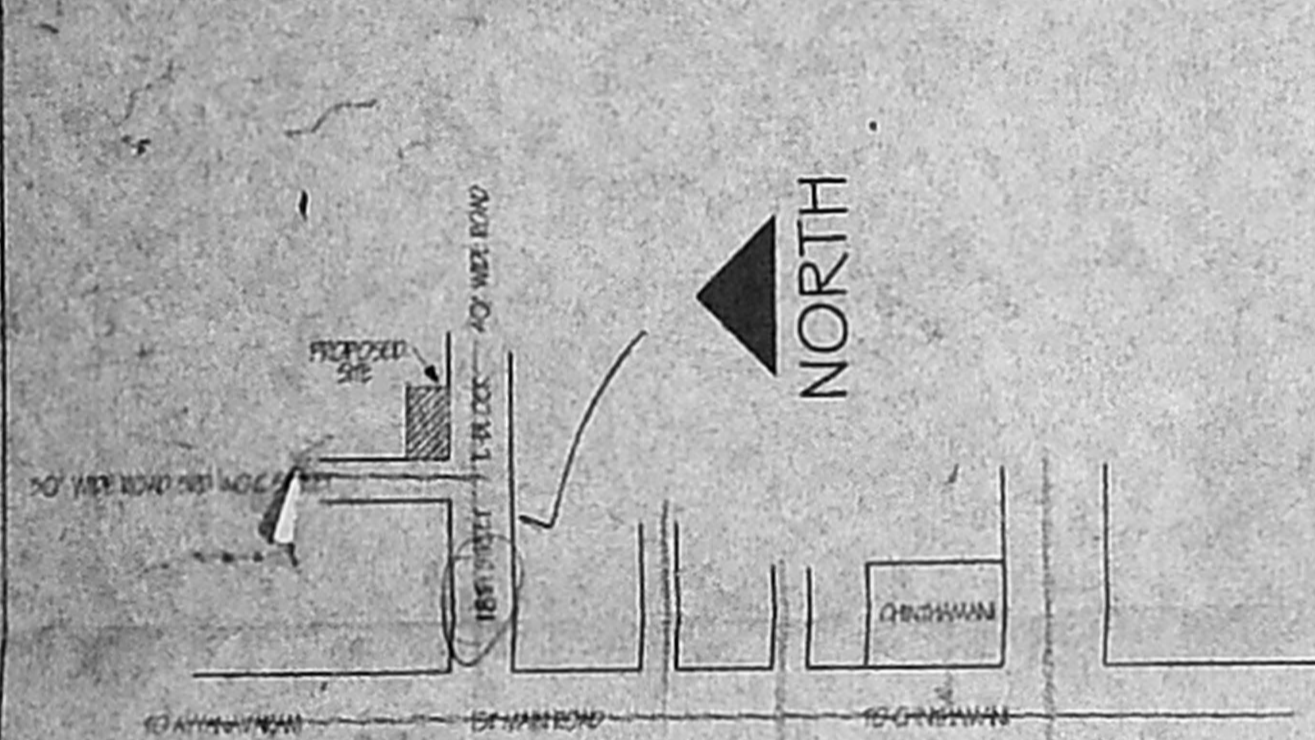

KEY PLAN

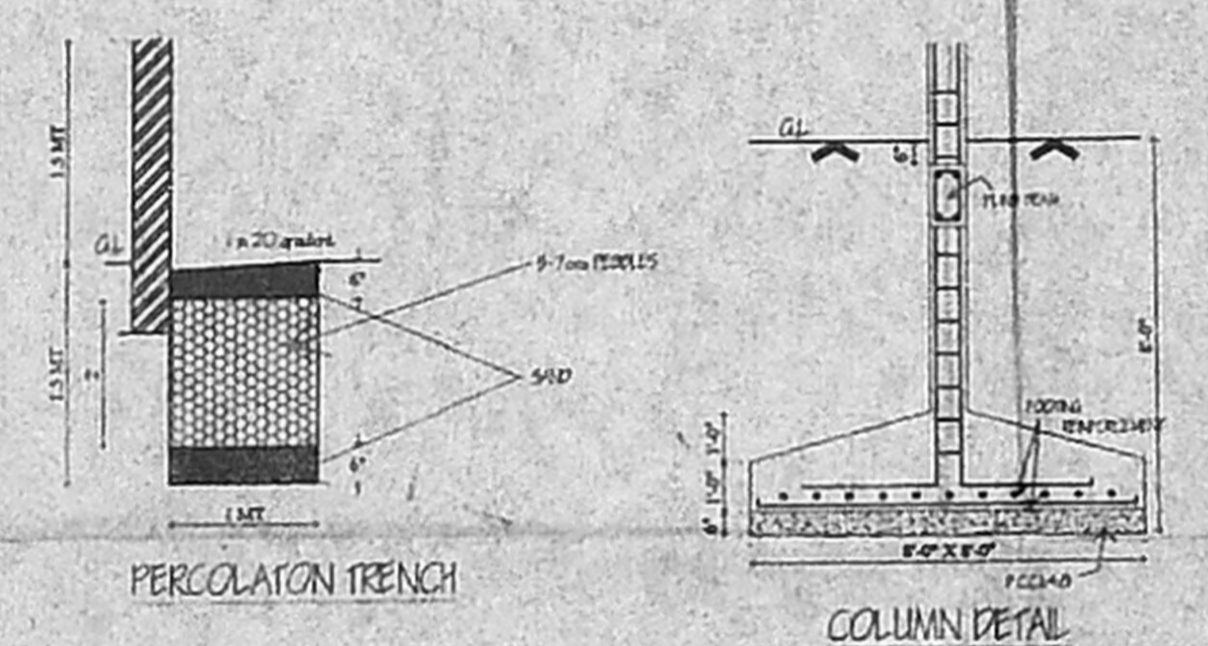

PERCOLATION TRENCH


COLUMN DETAIL




PLAN

SUMP DETAIL


SECTION

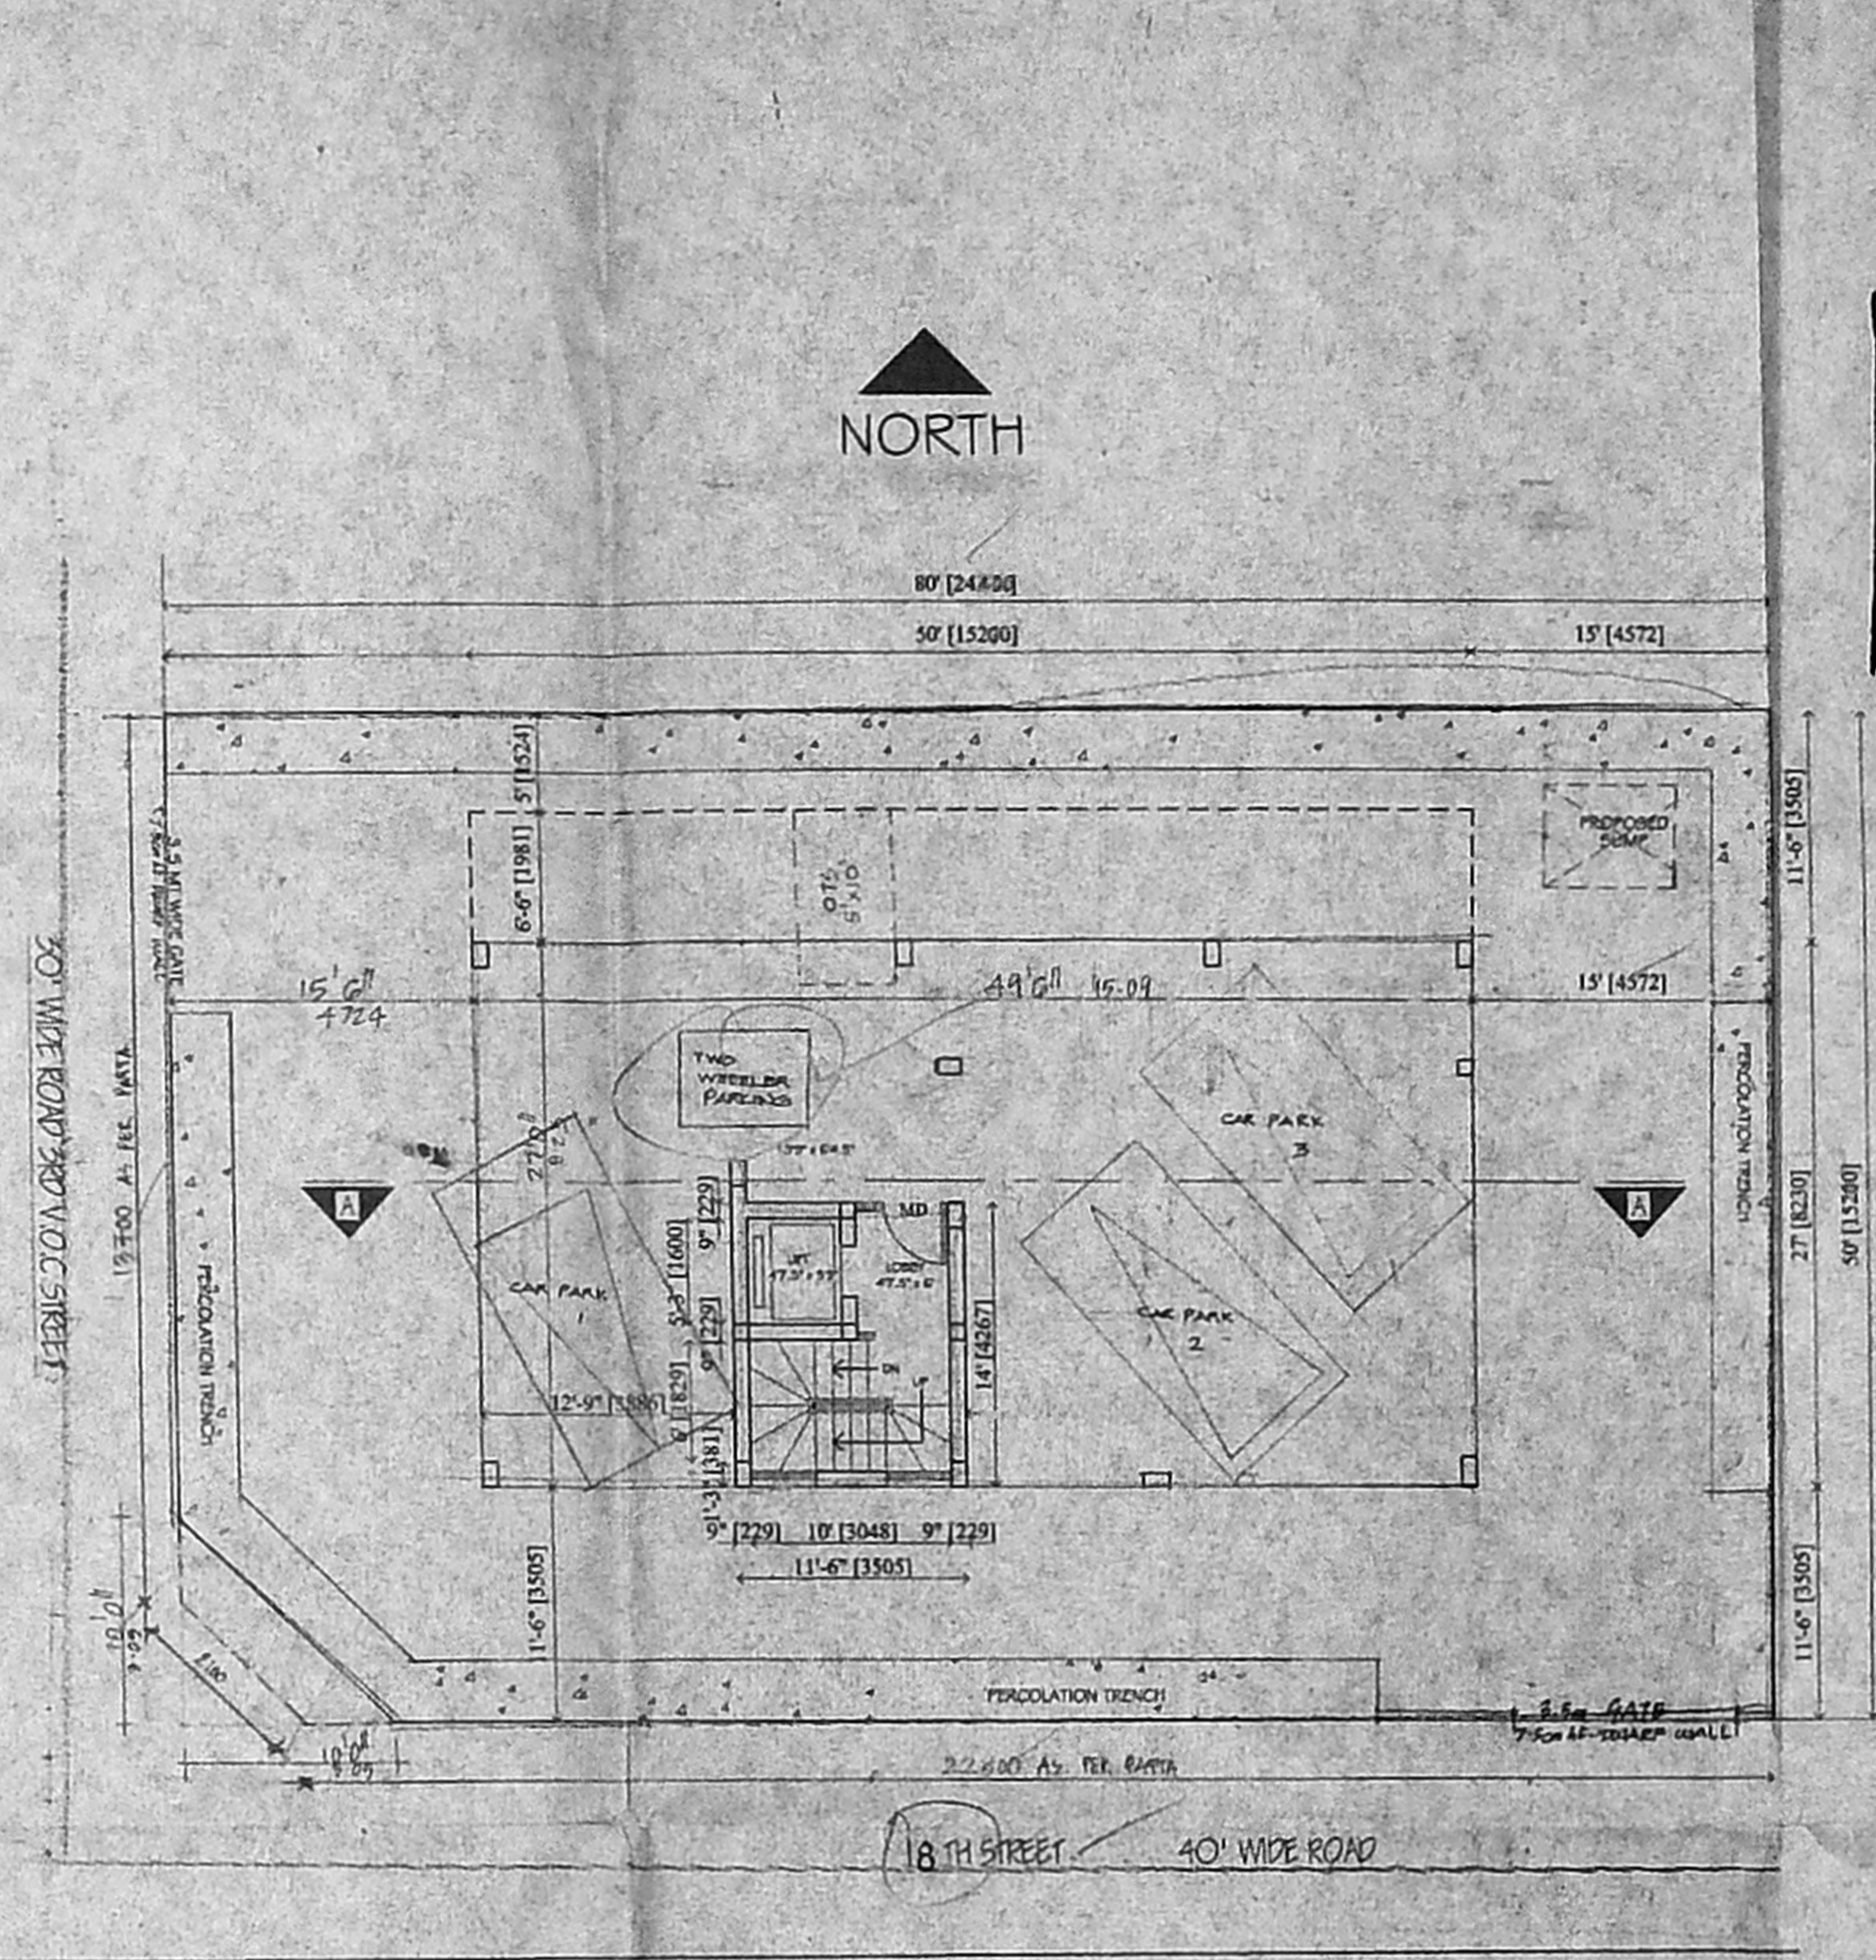

SITE & SILT'S FLOOR PLAN

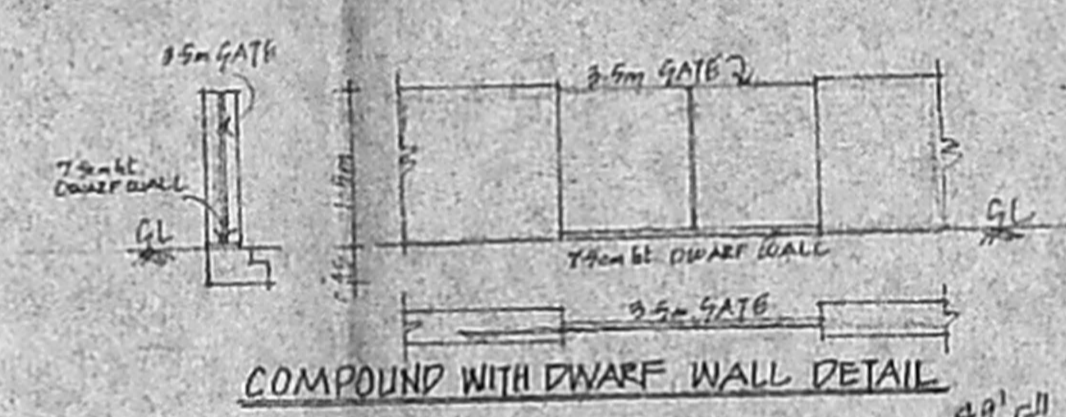


COMPOUND WITH DWARF WALL DETAIL

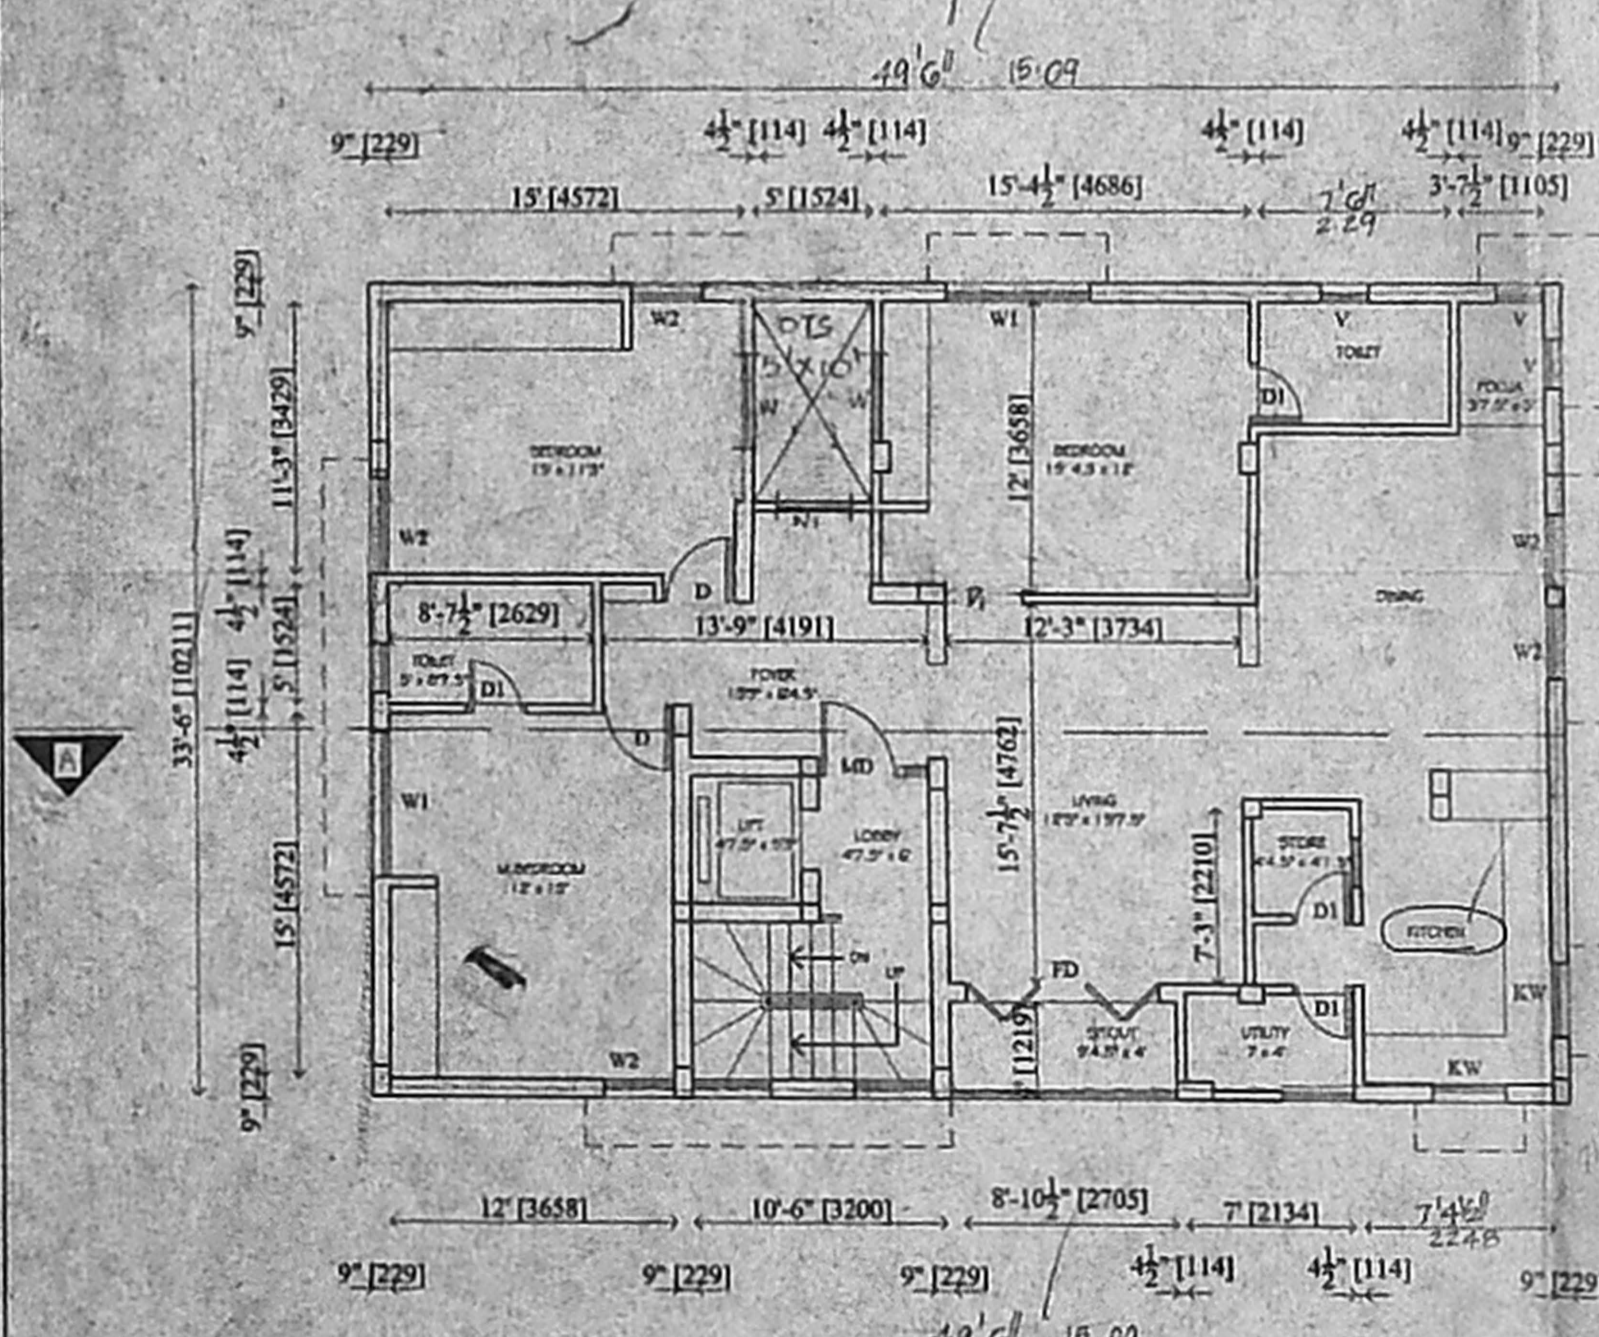


TYPICAL FLOOR PLAN,
FIRST, SECOND & THIRD FLOORS.

1 x 3 = 3

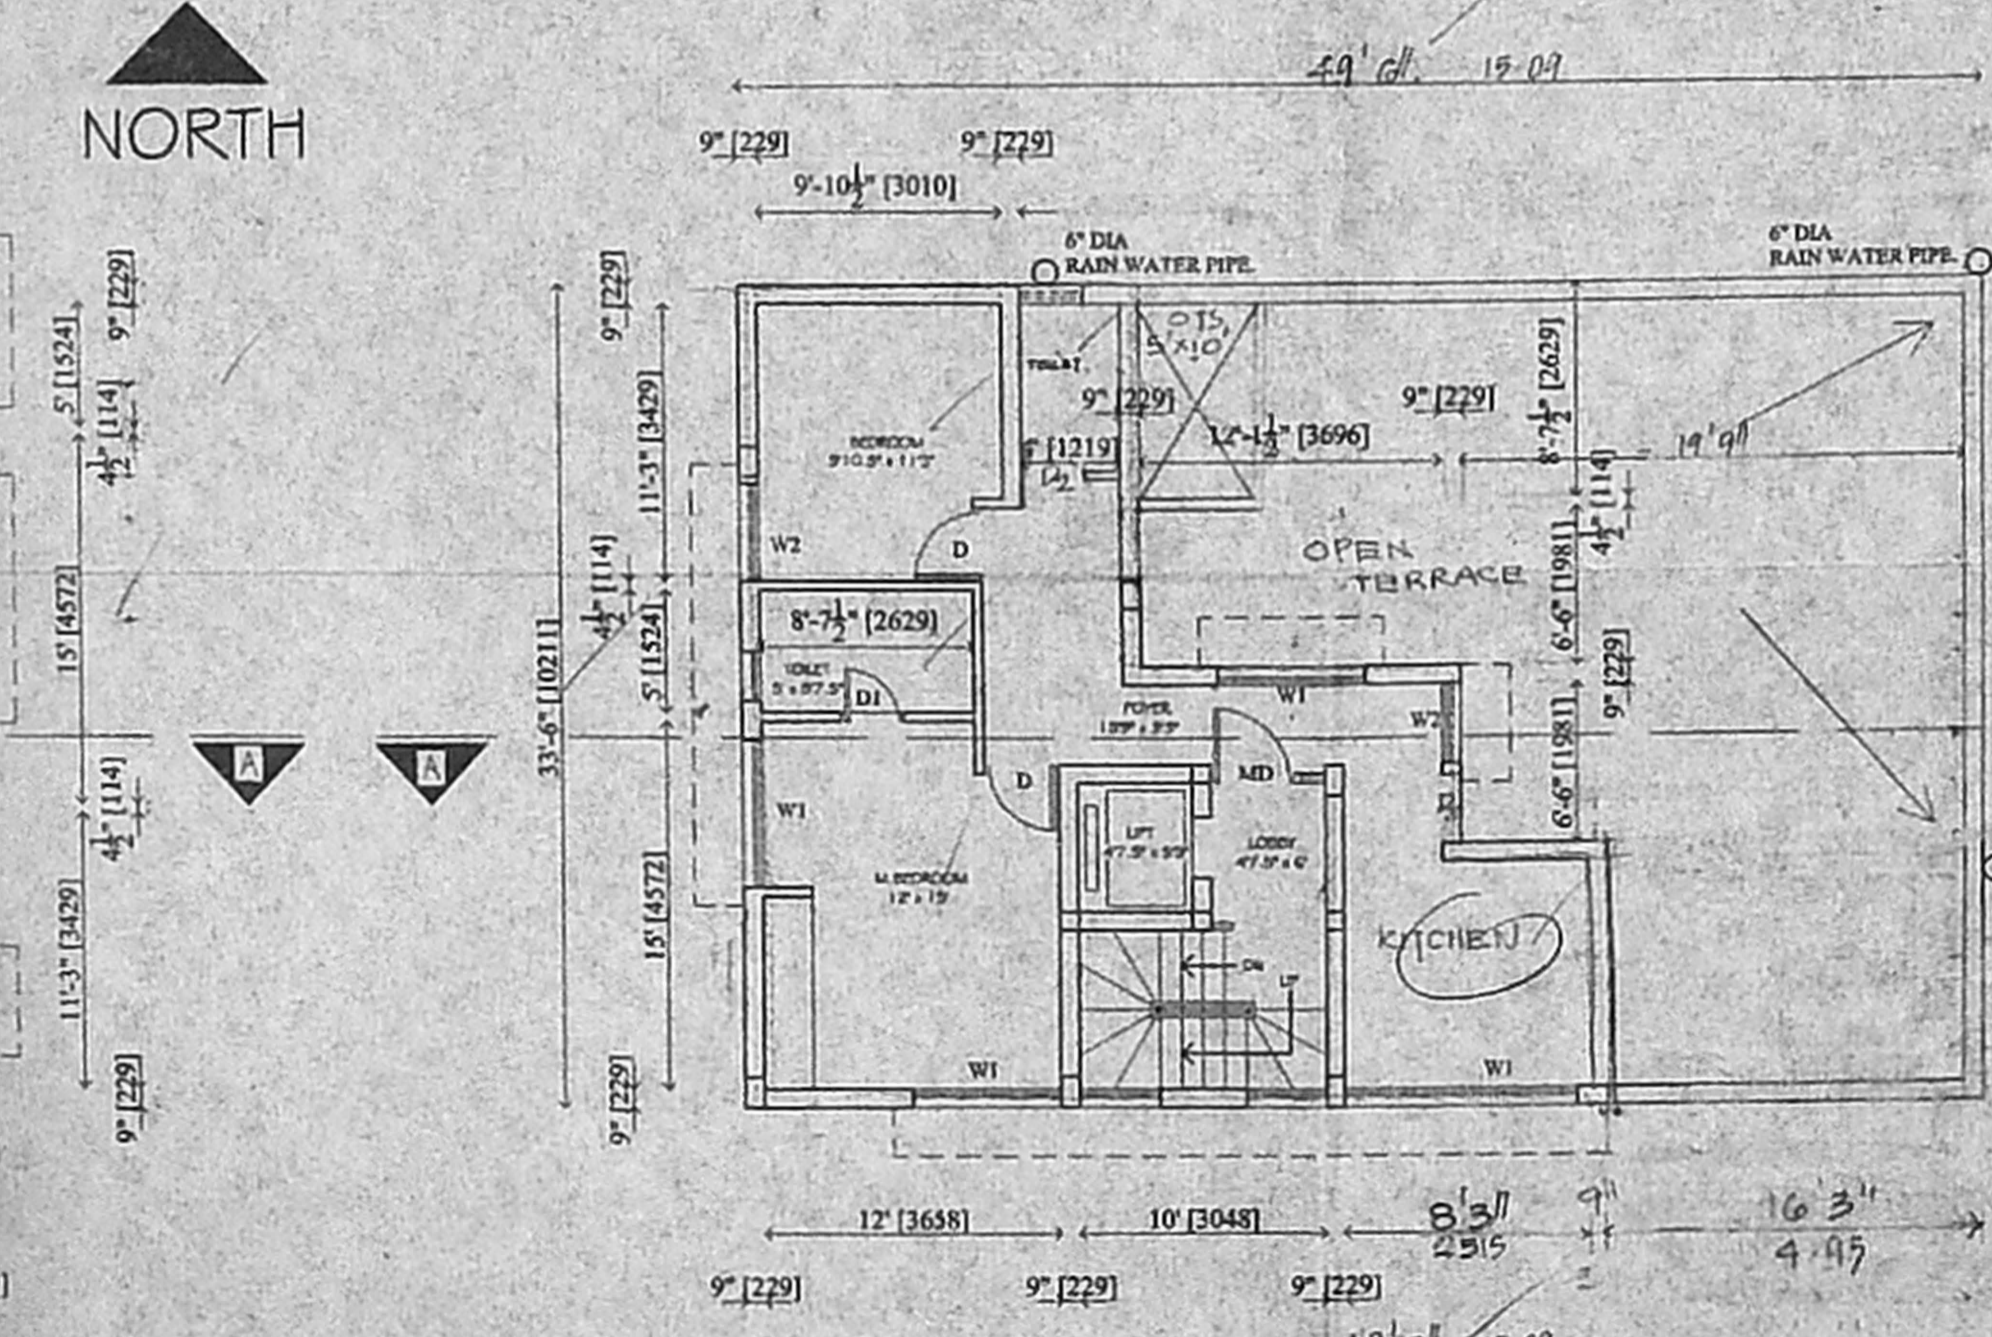

FOURTH FLOOR PLAN

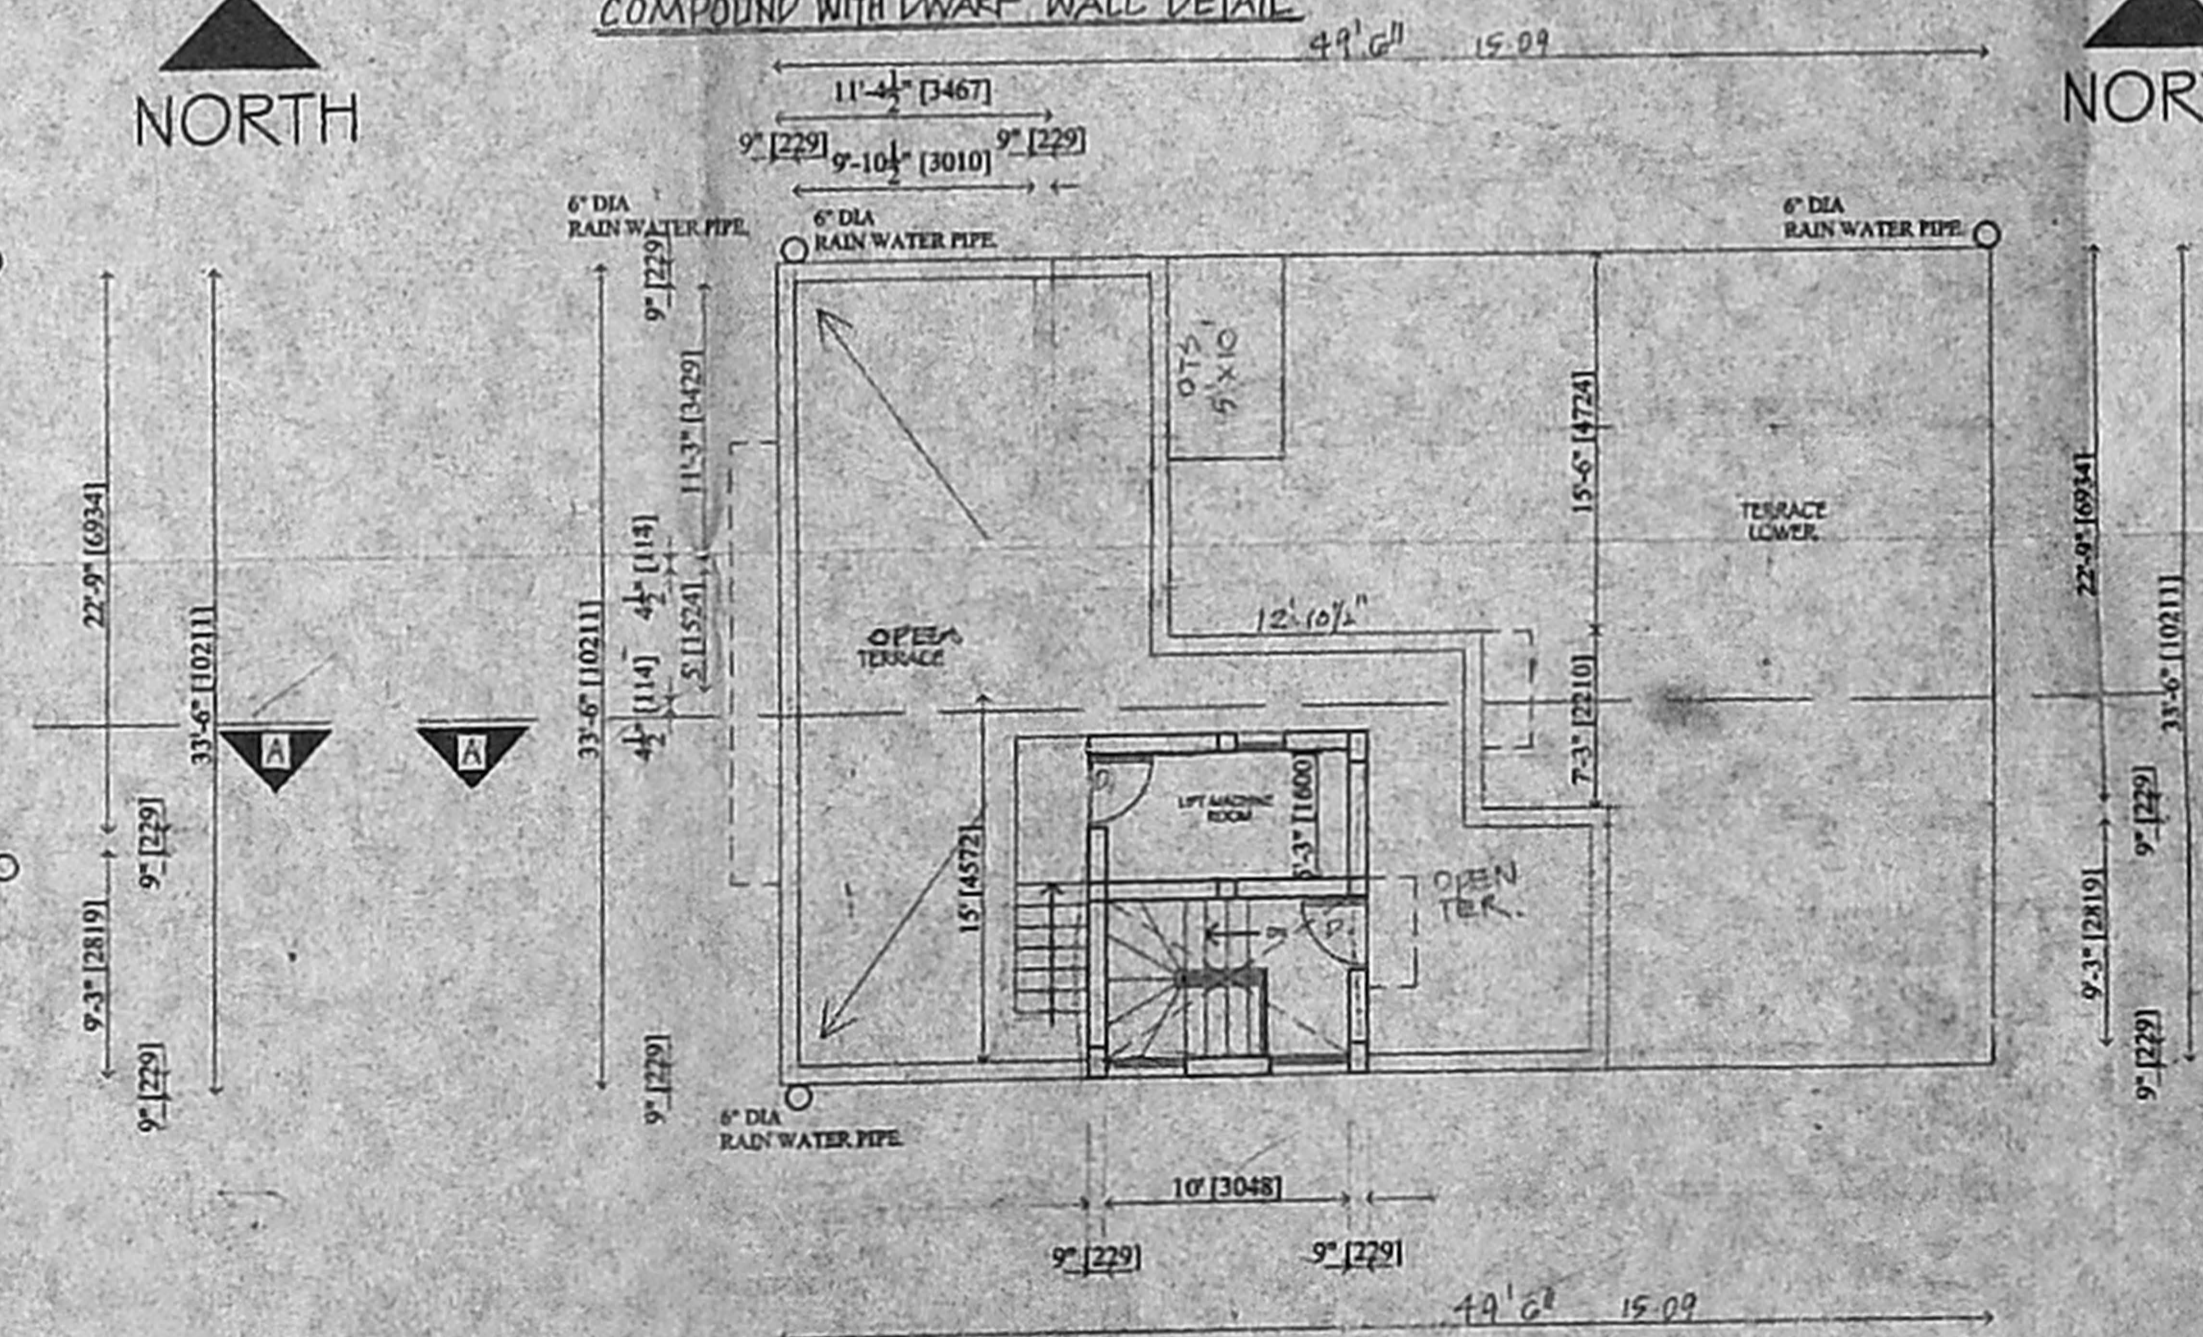

TERRACE FLOOR PLAN

AREA STATEMENT		
AREA	SFT	SMT
PLOT AREA	3988.00	370.50
STILT FLOOR	1337.0	129.20
FIRST FLOOR	1608.0	149.30
SECOND FLOOR	1608.0	149.30
THIRD FLOOR	1608.0	149.30
FOURTH FLOOR	1608.0	149.30
TERRACE	817.0	75.90
TOTAL AREA	6976.0	648.34

CMDA (B)/15- No. 1
 C. No. B/33/594/2003

Asst. _____
 Scrutiny _____
 P. A. _____

FOUNDATION - RCC on 12" dia piles with suitable reinforcement
 FLOORING - 125mm concrete with 20mm th top rendered with c.s 1:4 mix 12mm track
 SUPER STRUCTURE - Brick Masonry in c.s 1:4 mix with all openings spanned by RCC Lintels
 ROOFING - RCC Roof slab 1:2:4, 11cm th with all necessary weathering course above

SCHEDULE OF JOINERY

M/D MAIN DOOR	3'-6" X 7'-0"
D DOOR	3'-0" X 7'-0"
DI DOOR	2'-6" X 7'-0"
W WINDOW	6'-0" X 4'-6"
W2 WINDOW	3'-0" X 4'-6"
FD WINDOW	6'-0" X 7'-0"
K/W KITCHEN WINDOW	3'-0" X 3'-6"
V VENTILATOR	2'-0" X 3'-0"

COLOUR INDEX

PROPOSED	[Symbol]
ROAD	[Symbol]
BOUNDARY	[Symbol]
S.W.LINE	[Symbol]

PLAN SHOWING THE PROPOSED RESIDENTIAL BUILDING PLAN IN PLOT NO.551, OLD D.No.115 L-BLOCK, ANNANAGAR, CH-102, COMPRISED AS PER PATTI T-5 NO-23/26, BLOCK TD-12 OF AVANAVARAM, PURASAWALKAN - PULAVUR TALEUK



TITLE :-
APPROVAL DRAWING

SCALE :- 1" = 8'-0" DATE :- JULY 2002

SIGNATURE OF OWNER/P.O.A. _____

SIGNATURE OF LICENCED SURVEYOR _____

R. SELVAM BE AIE & Eng'D A.I.V.
 Consulting Civil Engineer, 25, 26, 27,1000