

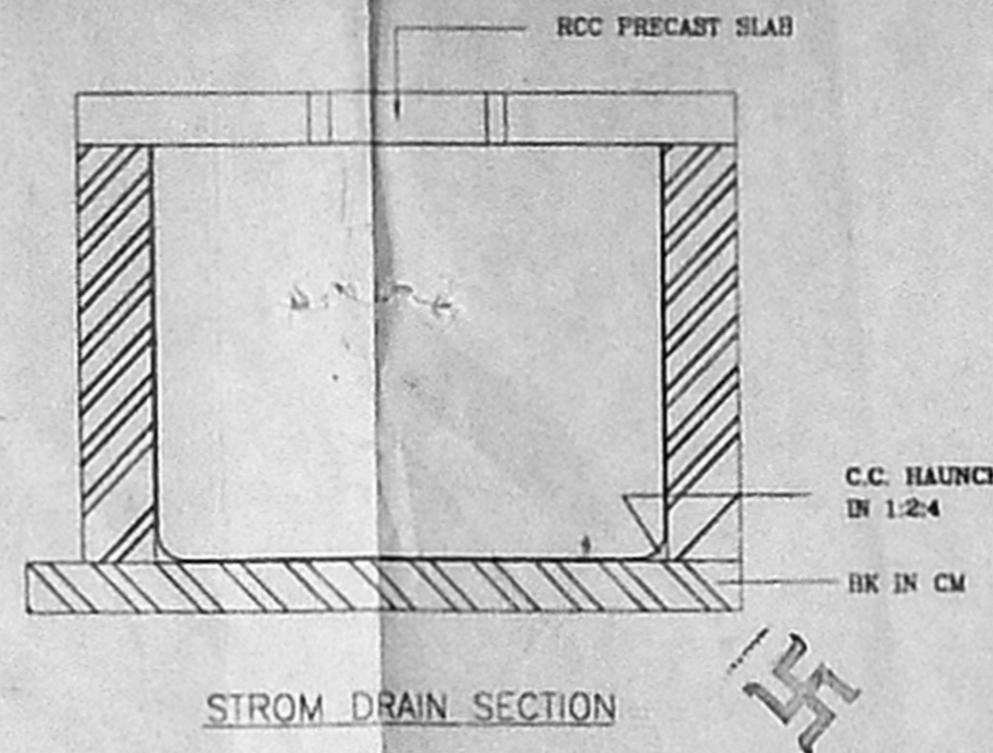


P/1448/4A/K/03
 Planning Permit No. **APPROVED**
 THIS OFFICE LETTER IS VALID TO THE CONDITIONS IN THIS OFFICE LETTER.
 No. 17027/02 Date 1.03
 30/11/03
 FOR MEMBER SECRETARY
 CHENNAI METROPOLITAN
 DEVELOPMENT AUTHORITY
 CHENNAI-600 002

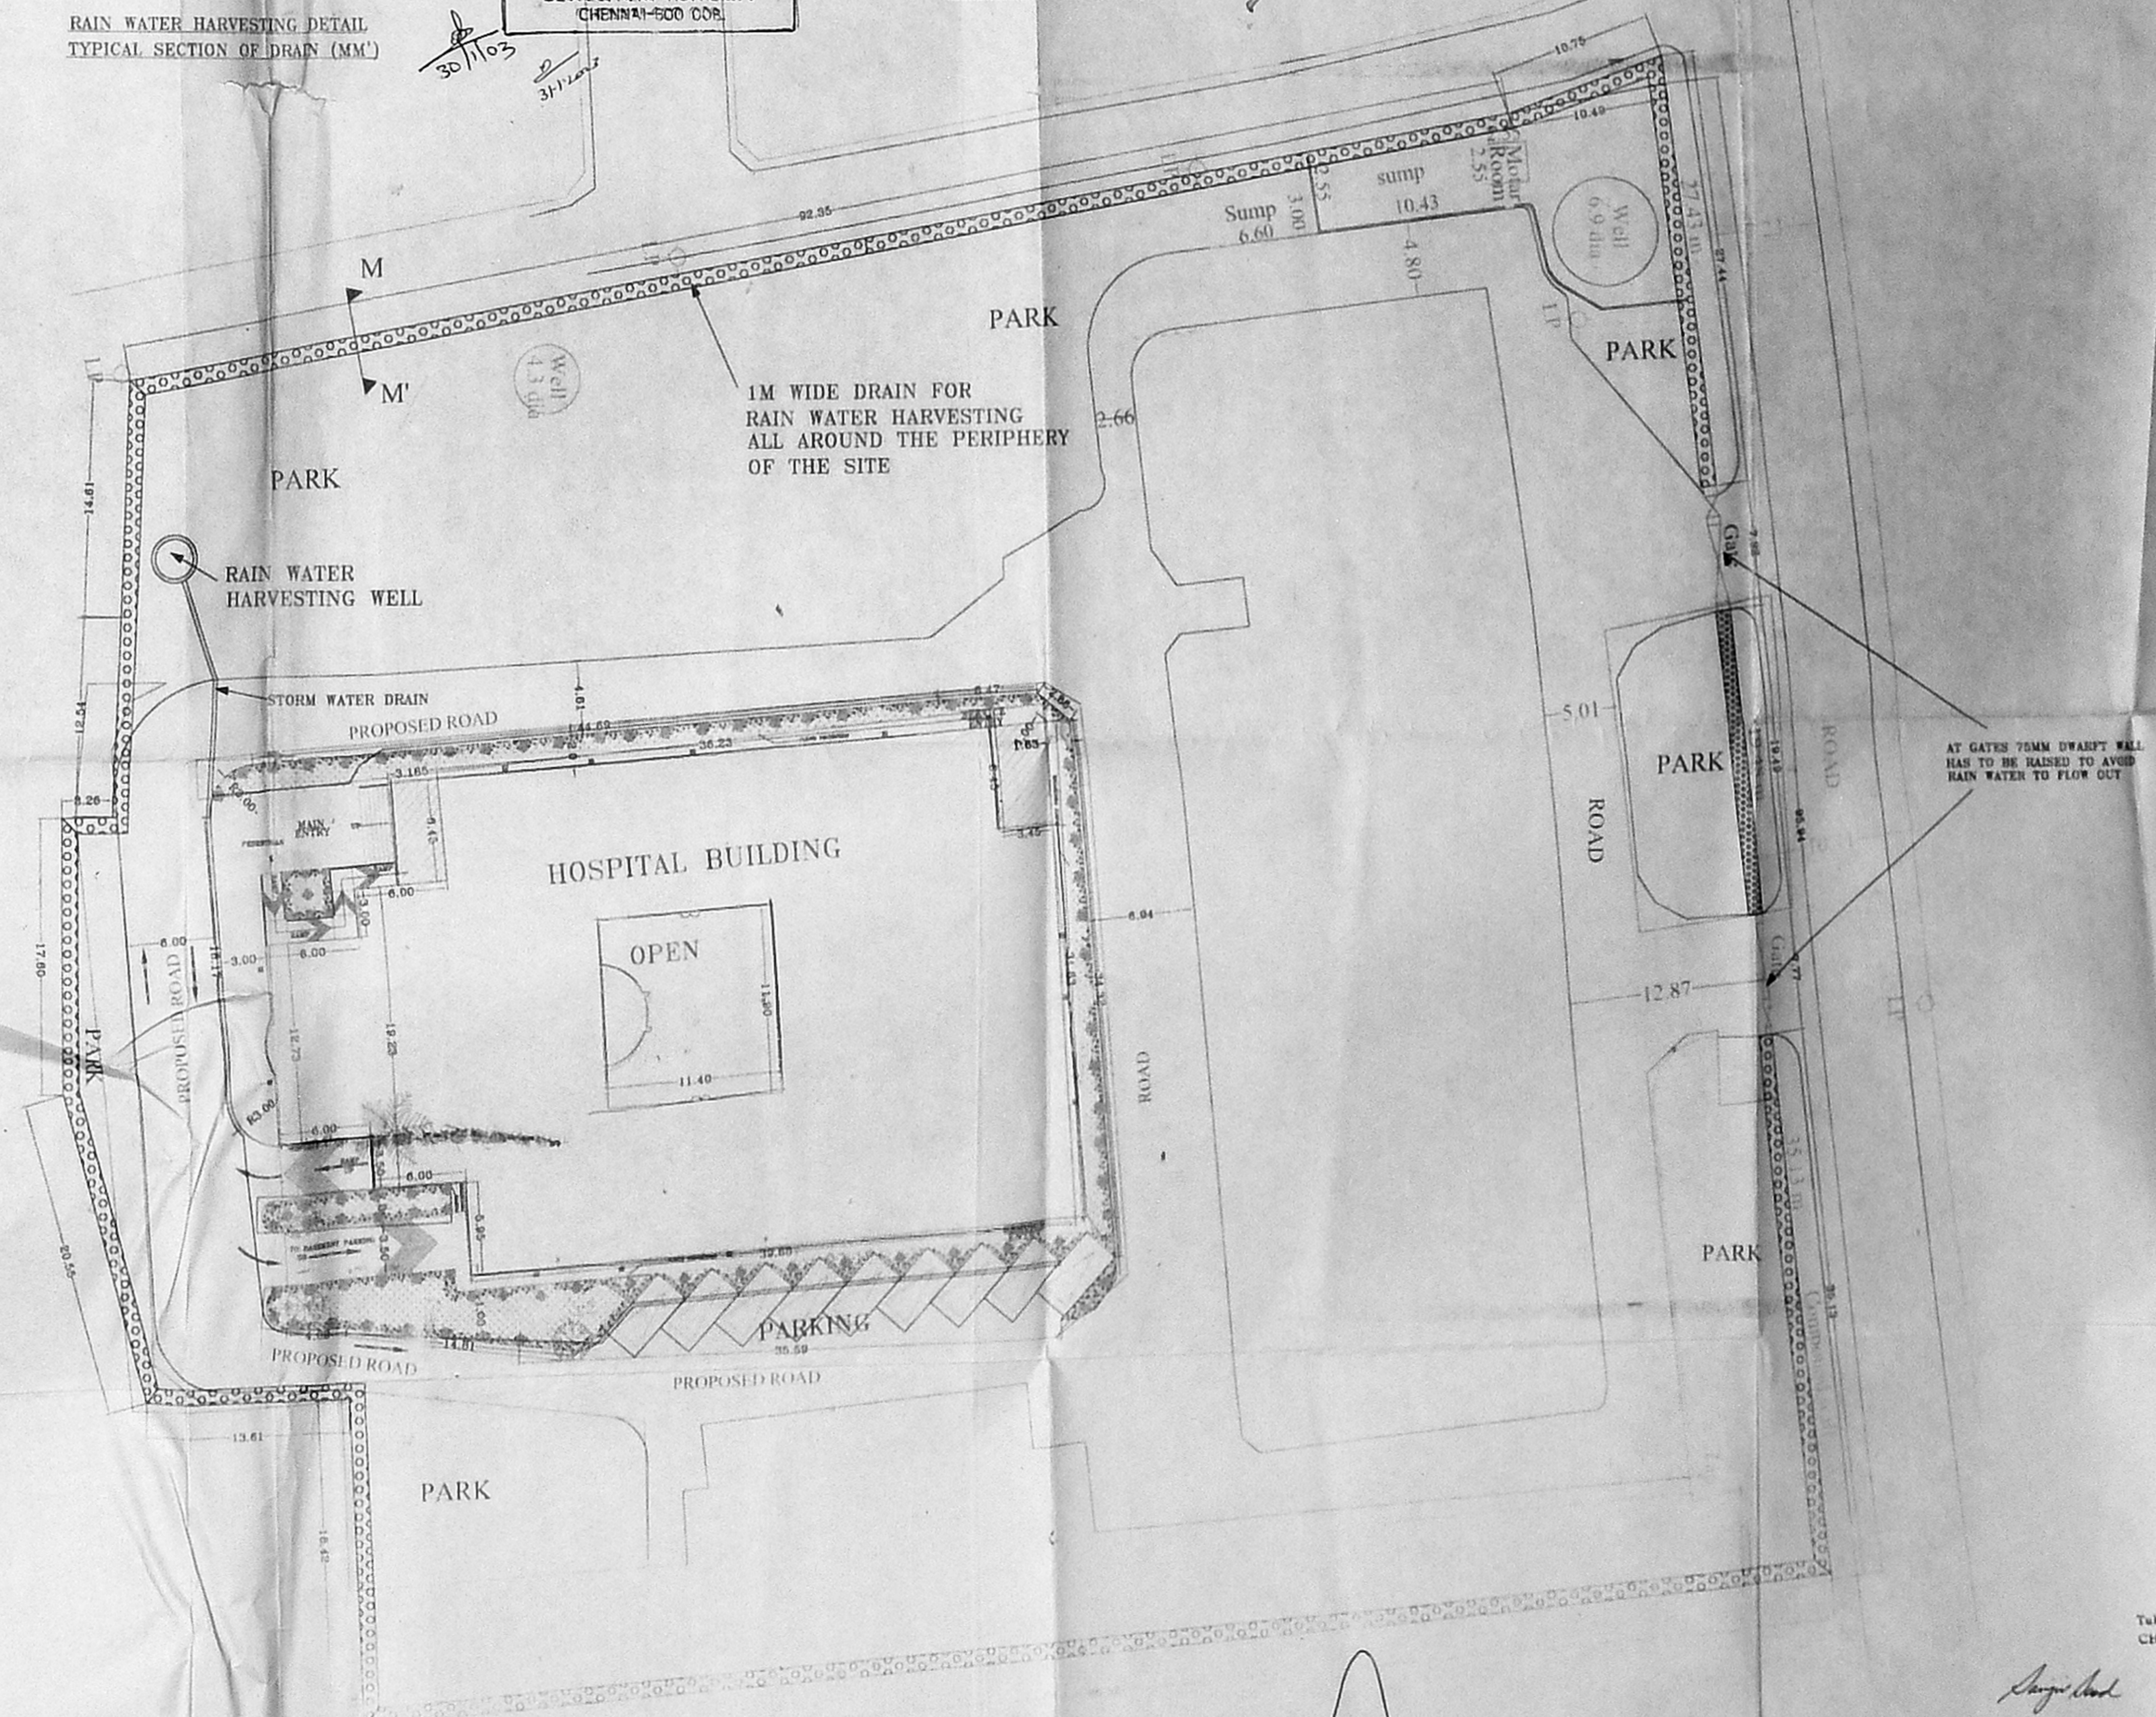

CMDA 'C' / PP No. 17027/02
 C. No. 17027/02
 Asst. _____
 Scrutiny: 24/11/03
 PART I
 PART II
 A.P. _____ D.P. _____

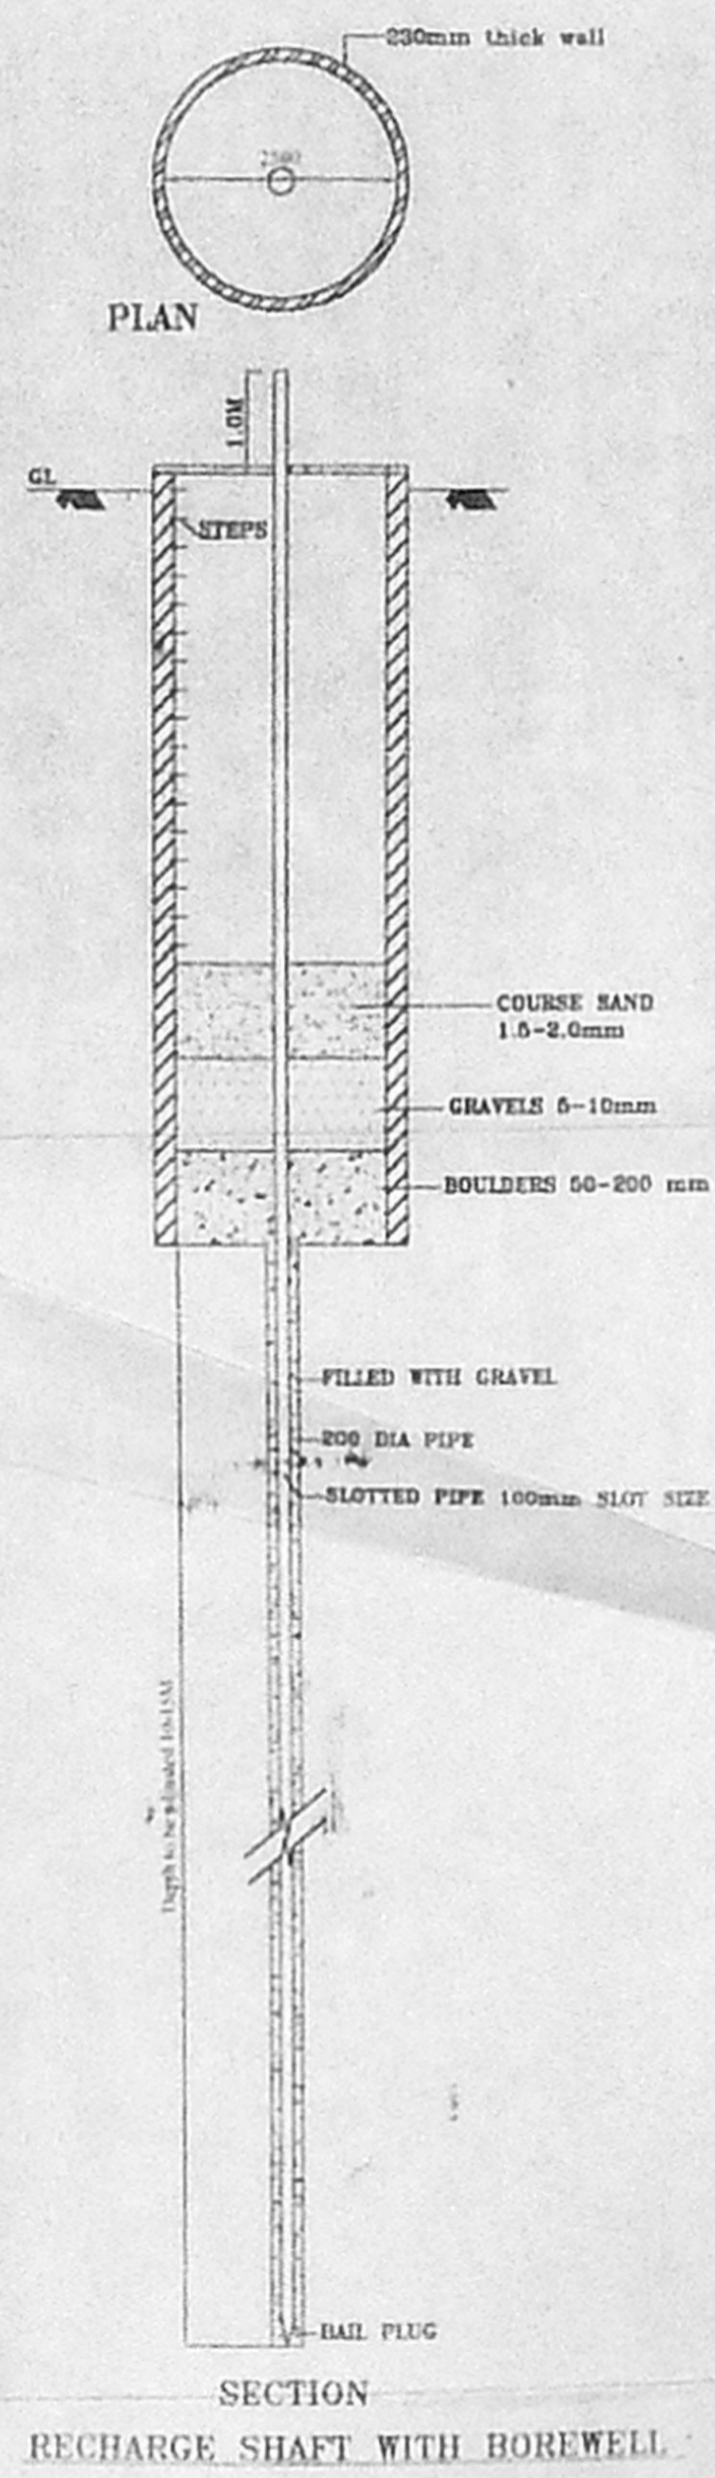

82.02/5855
 OFFICE COPY
 OFFICE COPY
 OFFICE COPY

- NOTES:
1. ALL DIMENSIONS ARE IN MM.
 2. DIMENSIONS ARE TO BE READ AND NOT MEASURED.
 3. DISCREPANCY IF ANY, SHOULD BE BROUGHT TO THE NOTICE OF THE ARCHITECT.

NO.	DATE	ISSUED
PRINTS ISSUED		
REV.	DATE	DESCRIPTION
REVISION		

PROJECT
 PATIENT CARE
 &
 CLINICAL RESEARCH
 T.R.C.

R.S.NO. 465/16
 BLOCK-29
 EGMORE VILLAGE
 MAYOR V. RAMANATHAN ROAD
 (SPUR TANK ROAD)
 CHETPUT, CHENNAI

TITLE

SITE PLAN
 (RAIN WATER
 HARVESTING
 SCHEME)

HSCC/124/AMP-14	DRAWING NO.	REV.
250	HSCC/124	17-12-2002
SCALE:	JOB NO.	DATE

APPR BY _____ REV BY _____ PREP BY _____
 ARCHITECT OWNER

DIRECTOR
 Tuberculosis Research Centre,
 CHETPUT, MADRAS-600 031

Signature

HOSPITAL SERVICES CONSULTANTS
 CORPORATION (INDIA), LTD.
 A GOVERNMENT OF INDIA ENTERPRISE
 NEW DELHI

29.00.59.00 2
2/11

SCHEDULE OF WINDOWS

SNO.	TYPE	SIZE	CELL LEVEL	LEVEL	REMARKS
1	W	1800 X 1800	000	0100	
2	W	1800 X 1800	000	0100	
3	W	800 X 1800	000	0100	
4	W	800 X 1800	000	0100	
5	W	700 X 800	000	0100	
6	W	1800 X 1800	000	0100	
7	W	1800 X 1800	000	0100	
8	W	1800 X 1800	000	0100	
9	W	800 X 1800	000	0100	
10	W	800 X 1800	000	0100	
11	W	1800 X 1800	000	0100	
12	W	1800 X 1800	000	0100	
13	W	1800 X 1800	000	0100	
14	W	1800 X 1800	000	0100	
15	W	1800 X 1800	000	0100	
16	W	1800 X 1800	000	0100	
17	W	1800 X 1800	000	0100	
18	W	1800 X 1800	000	0100	
19	W	1800 X 1800	000	0100	
20	W	1800 X 1800	000	0100	

SCHEDULE OF DOORS

SNO.	TYPE	SIZE	CELL LEVEL	LEVEL	REMARKS
1	D1	800 X 2100	-	0100	
2	D2	1800 X 2100	-	0100	
3	D3	1800 X 2100	-	0100	
4	D4	800 X 2100	-	0100	
5	D5	800 X 2100	-	0100	
6	D6	750 X 2100	-	0100	
7	D7	1800 X 2100	-	0100	
8	D8	2100 X 2100	-	0100	
9	D9	1800 X 2100	-	0100	
10	D10	2000 X 2100	-	0100	
11	D11	750 X 2400	300	0400	
12	D12	1800 X 2100	-	0100	
13	D13	1800 X 2100	-	0100	

Planning Permit No. C/1448/18K/03
APPROVED
 SUBJECT TO THE CONDITIONS IN THIS OFFICE LETTER.
 No. CA/17027/02 Date 1.03
 o/c *[Signature]*
 FOR MEMBER SECRETARY
 CHENNAI METROPOLITAN
 DEVELOPMENT AUTHORITY
 CHENNAI-600 008.

CMDA 'C'/PP No. 1
 C. No. CA/17027/02
 Asst. *[Signature]*
 Scrutiny: *[Signature]*
 PART I
 PART II
 A.P. *[Signature]* D.P. *[Signature]*

LEGEND

SNO.	SYMBOL	DESCRIPTION
1	---	FIRE LINE
2	⊙	PUMPS
3	⊕	VERTICAL STACK(SOIL,WASTE& WATER SUPPLY)
4	⊞	FIRE HOSE CABINET
5	⊗	ISOLATION VALVE
6	⊘	FLOW SWITCH
7	○	SPRINKLER HEAD

OFFICE COPY

- NOTES:-
1. ALL DIMENSIONS ARE IN MM.
 2. DIMENSIONS ARE TO BE READ AND NOT MEASURED.
 3. DISCREPANCY IF ANY, SHOULD BE BROUGHT TO THE NOTICE OF THE ARCHITECT.

- GENERAL NOTES FOR BASEMENT:-
1. THE WALLS AND FLOORS SHALL BE WATER TIGHT AND BE SO DESIGNED THAT THE EFFECT OF THE SURROUNDINGS SOIL AND MOISTURE IF ANY ARE TAKEN INTO ACCOUNT AS DESIGN AND ADEQUATE DAMP PROOFING TREATMENT IS GIVEN
 2. BASEMENT SHALL BE USED FOR SERVICES AND FOR STORAGE OF SUCH ITEMS WHICH ARE REQUIRED FOR SERVICES.
 3. WHERE THERE IS INADEQUATE VENTILATION MECHANICAL VENTILATION SHALL BE PROVIDED
 4. ALL WATER LINES ARE OF C.I PIPES CONFORMING TO MEDIUM CLASS I.S:1239
 5. ALL EXPOSED PIPES AND FITTINGS SHALL BE PAINTED WITH ANTICORROSIVE PAINT OF APPROVED QUALITY AND COLOUR.

NO.	DATE	ISSUED

REV	DATE	DESCRIPTION

PROJECT
 PATIENT CARE
 &
 CLINICAL RESEARCH
 T.R.C.

R.S.NO. 465/16
 BLOCK-29
 EGMORE VILLAGE
 MAYOR V. RAMANATHAN ROAD
 (SPUR TANK ROAD)
 CHETPUT, CHENNAI

TITLE

BASEMENT FLOOR PLAN


HSCC/124/A&P-01	REV.
DRAWING NO.	
100	HSCC/124 17-12-2002
SCALE	JOB NO. DATE

APPR BY	REV BY	PREP BY
ARCHITECT		OWNER

[Signature]
 DIRECTOR
 Tuberculosis Research Centre,
 CHETPUT, MADRAS-600 031

HOSPITAL SERVICES CONSULTANCY CORPORATION (INDIA) LTD.
 (A GOVERNMENT OF INDIA ENTERPRISE)

HSCC
 NEW DELHI INDIA

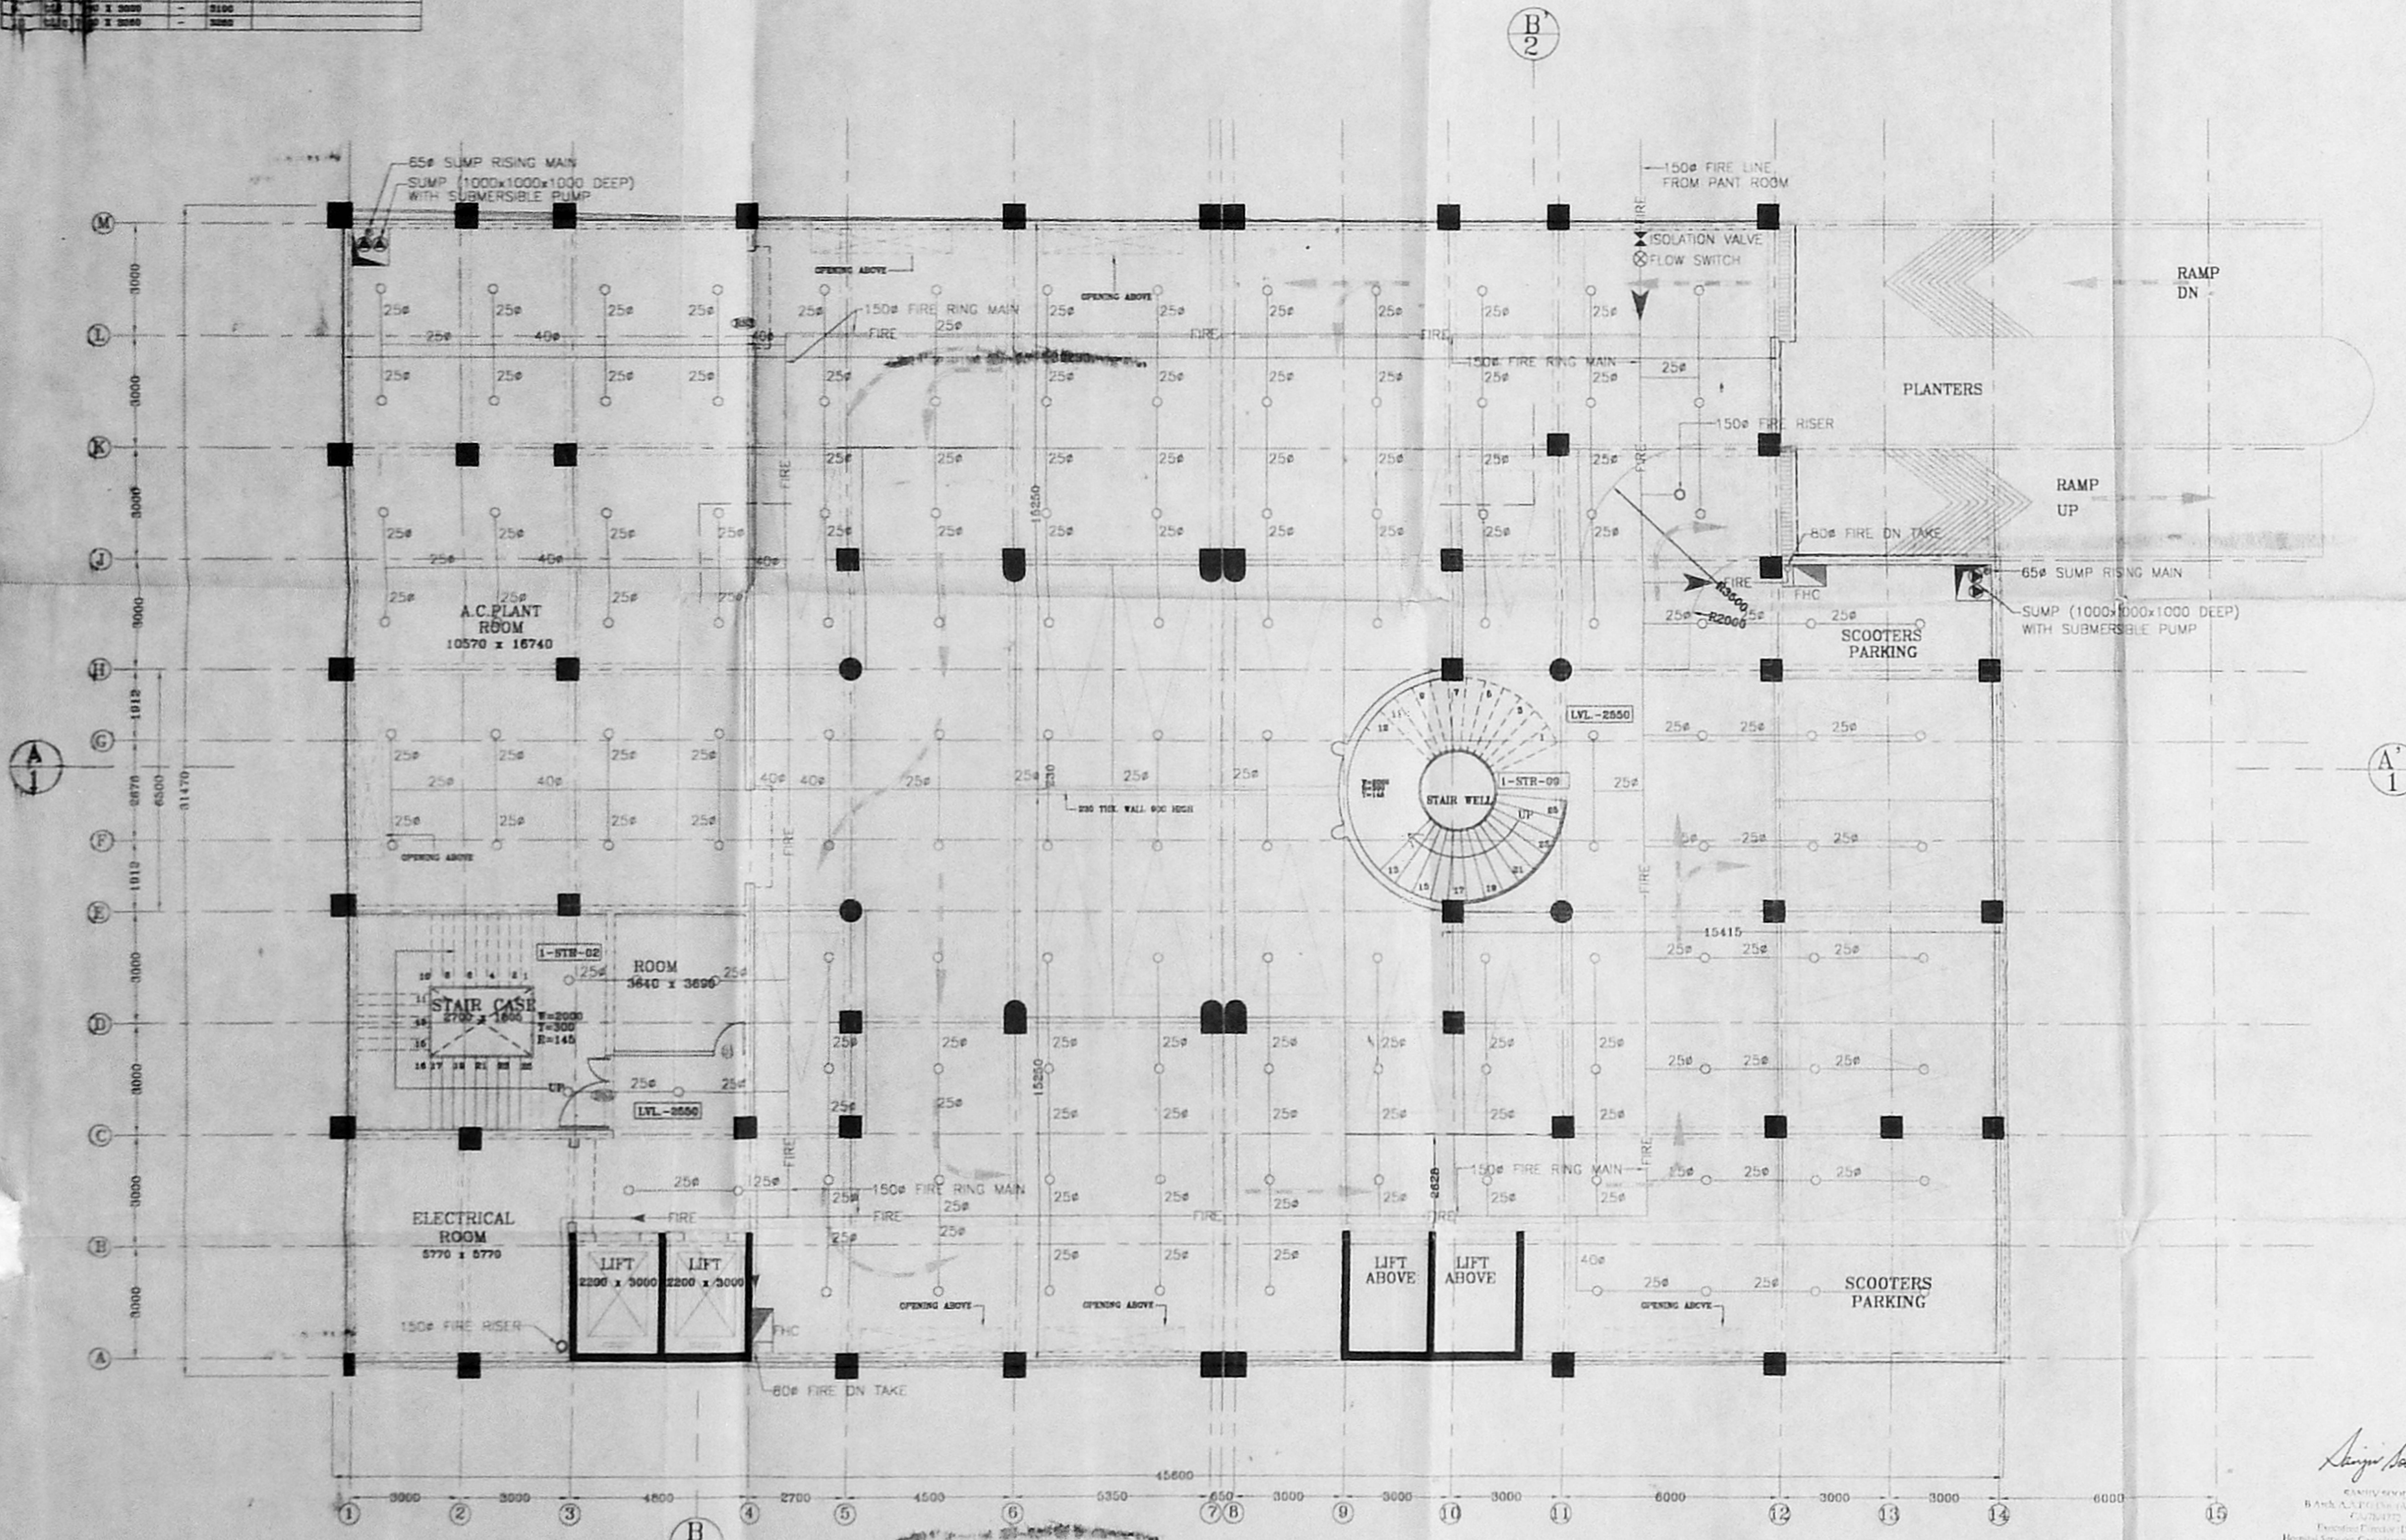

BASEMENT FLOOR PLAN

SCHEDULE OF WINDOWS

SNO.	TYPE	SIZE	CELL LEVEL	LEVEL	REMARKS
1	W	1800 x 1800	000	0100	
2	W	1800 x 1800	000	0100	
3	W	1800 x 1800	000	0100	
4	W	1800 x 1800	000	0100	
5	W	1800 x 1800	000	0100	
6	W	1800 x 1800	000	0100	
7	W	1800 x 1800	000	0100	
8	W	1800 x 1800	000	0100	
9	W	1800 x 1800	000	0100	
10	W	1800 x 1800	000	0100	
11	W	1800 x 1800	000	0100	
12	W	1800 x 1800	000	0100	
13	W	1800 x 1800	000	0100	
14	W	1800 x 1800	000	0100	
15	W	1800 x 1800	000	0100	
16	W	1800 x 1800	000	0100	
17	W	1800 x 1800	000	0100	
18	W	1800 x 1800	000	0100	


SCHEDULE OF DOORS

SNO.	TYPE	SIZE	CELL LEVEL	LEVEL	REMARKS
1	D	900 x 2100	-	0100	
2	D	1800 x 2100	-	0100	
3	D	1800 x 2100	-	0100	
4	D	2400 x 2100	-	0100	
5	D	2400 x 2100	-	0100	
6	D	700 x 2100	-	0100	
7	D	1000 x 2100	-	0100	
8	D	2100 x 2100	-	0100	
9	D	1800 x 2100	-	0100	
10	D	2000 x 2100	-	0100	
11	D	700 x 2100	000	0400	
12	D	1800 x 2100	-	0100	
13	D	1800 x 2100	-	0100	
14	D	1800 x 2100	-	0100	
15	D	1800 x 2100	-	0100	

Planning Permit No. _____
APPROVED
 SUBJECT TO THE CONDITIONS IN THIS OFFICE LETTER.
 No. CA 17027/02 Date 1-03
 o/c B.S. Murthy 21/12/03
 FOR MEMBER SECRETARY
 CHENNAI METR. POLITAN
 DEVELOPMENT AUTHORITY
 CHENNAI-600 008.

CMDA 'C' PP No. 1
 C. No. CA 17027/02
 Assf. _____
 Serutary: _____
 PART I
 PART II
 A.P. 27/10/02 D.P.

OFFICE COPY
 FOR LEGEND & NOTES REF. DRG. NO. A&P-08
NOTES:-
 1. ALL DIMENSIONS ARE IN MM.
 2. DIMENSIONS ARE TO BE READ AND NOT MEASURED.
 3. DISCREPANCY IF ANY, SHOULD BE BROUGHT TO THE NOTICE OF THE ARCHITECT.

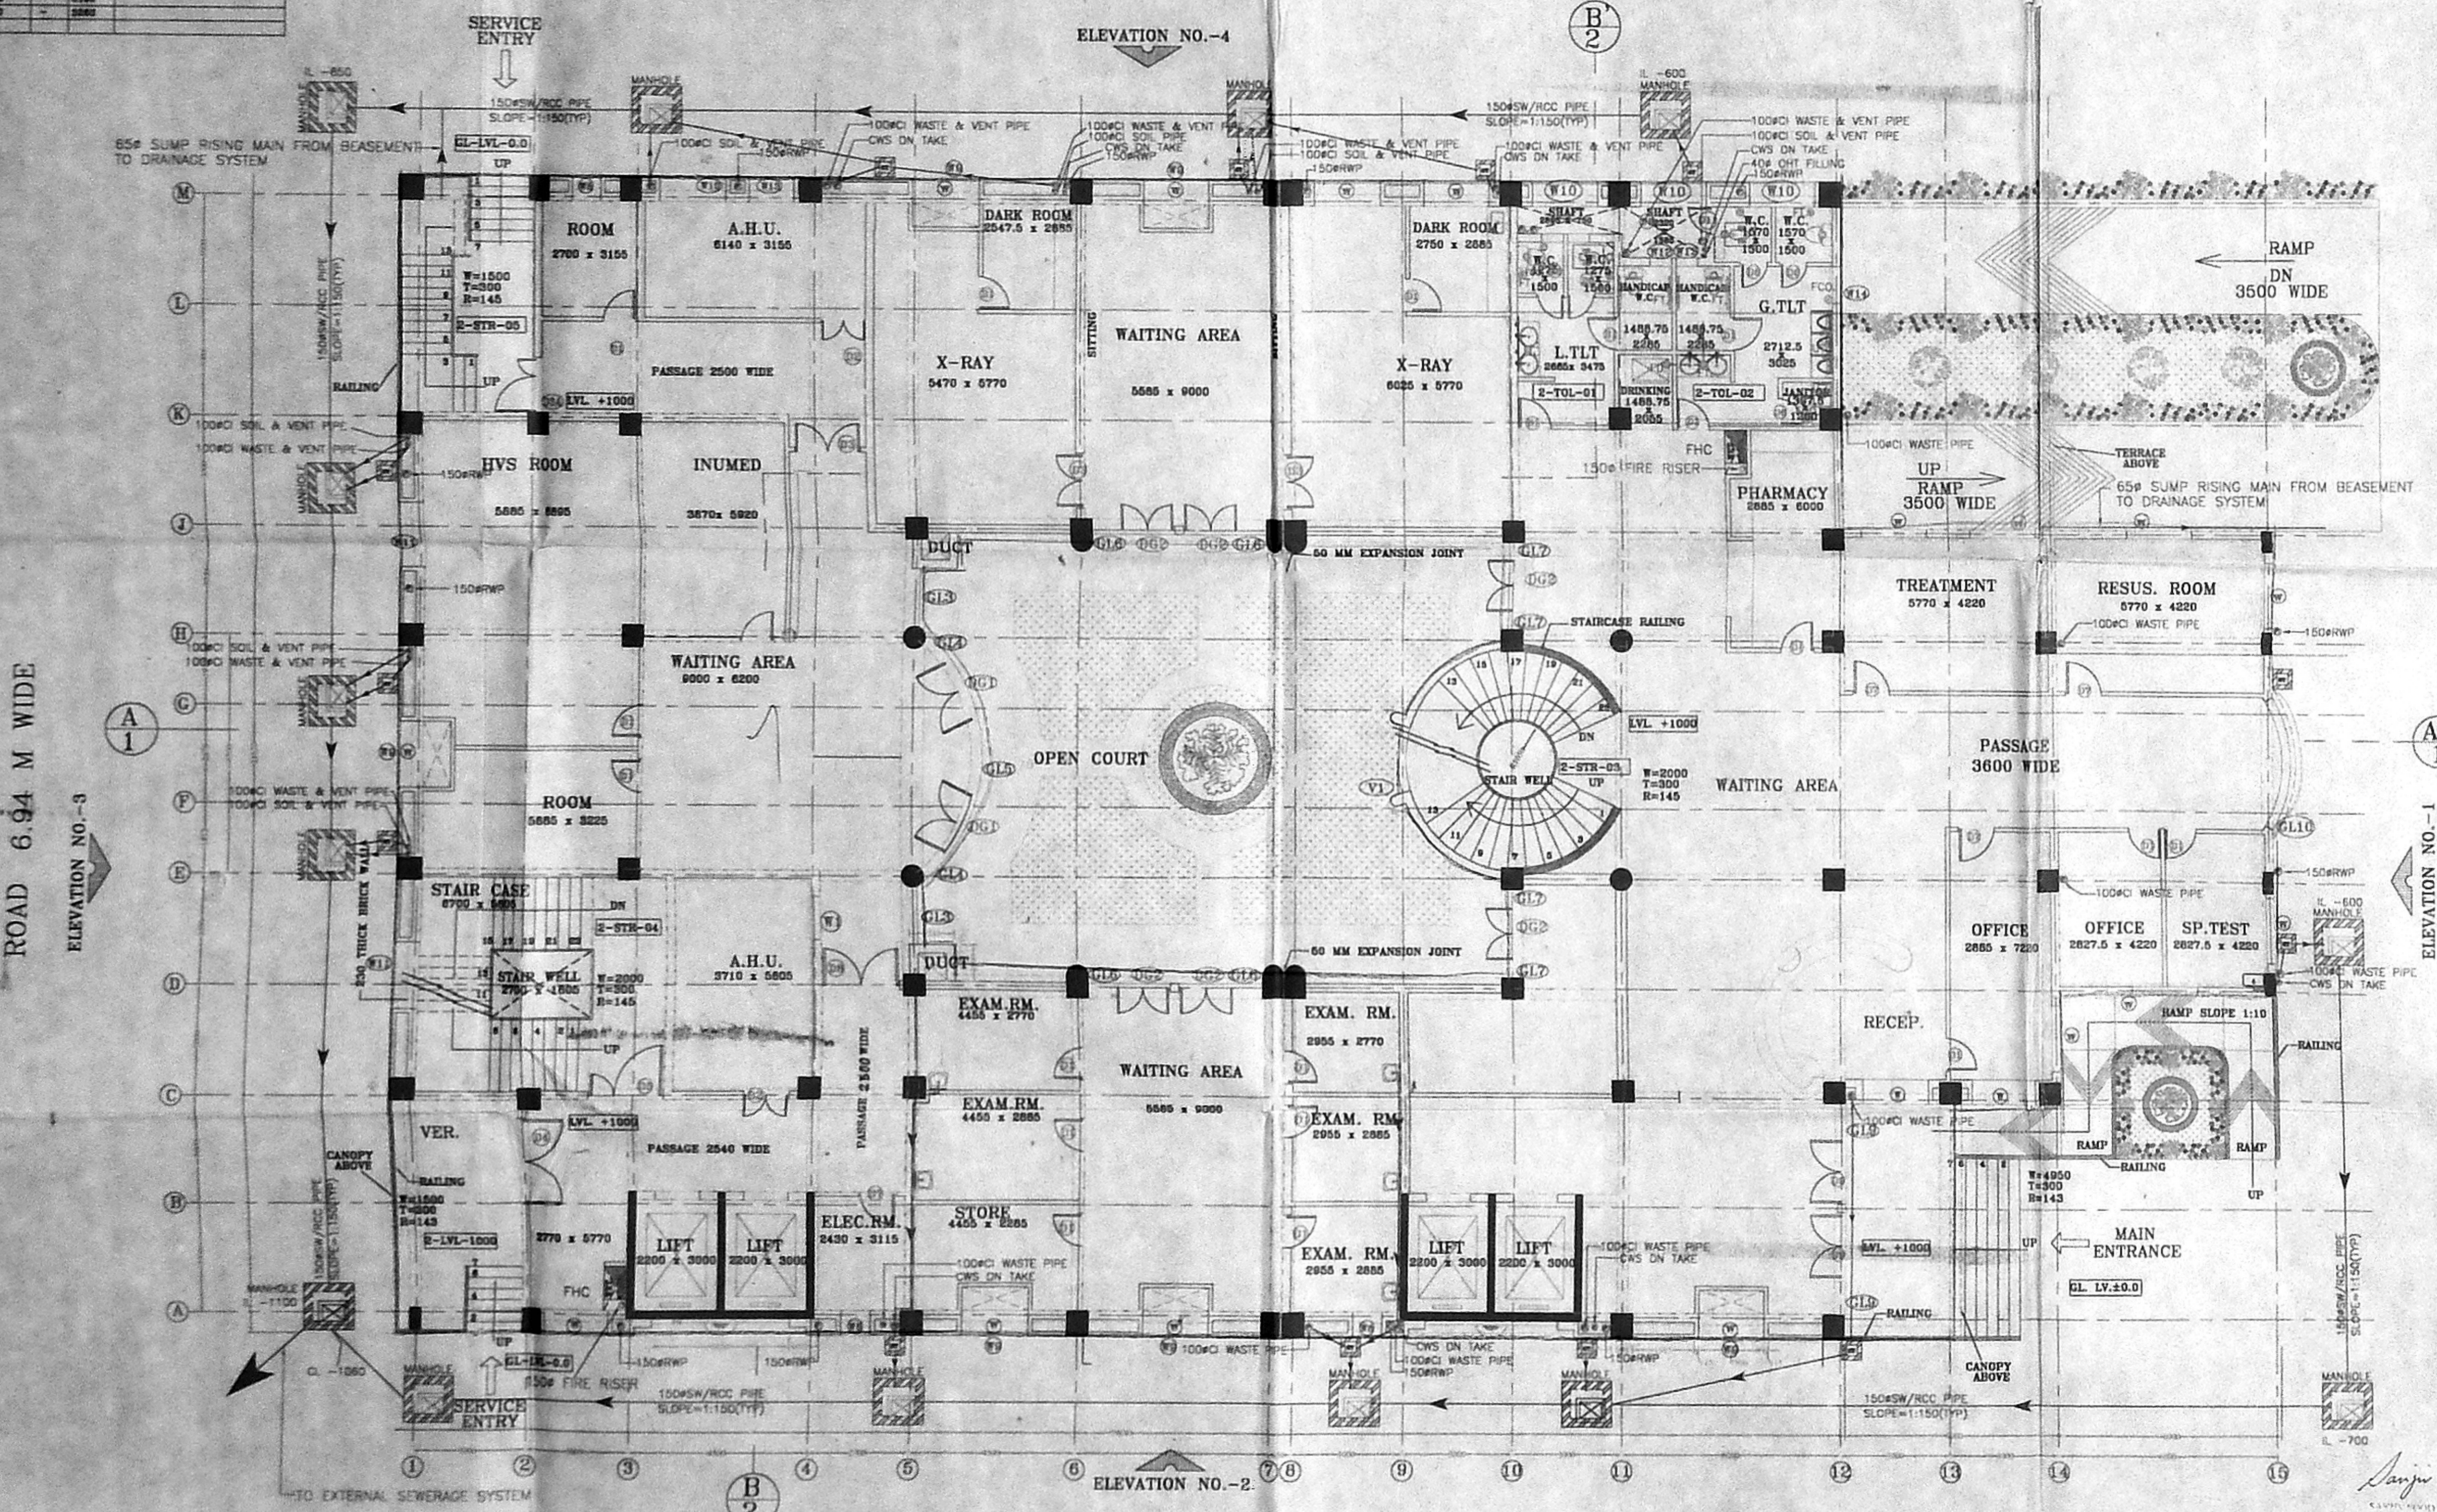

NO.	DATE	ISSUED
REV	DATE	DESCRIPTION

PROJECT
 PATIENT CARE & CLINICAL RESEARCH T.R.C.

R.S.NO. 465/16
 BLOCK-29
 EGMORE VILLAGE
 MAYOR V. RAMANATHAN ROAD
 (SPUR TANK ROAD)
 CHETPUT, CHENNAI

TITLE
 GROUND FLOOR PLAN

HSCC/124/A&P-02	
DRAWING NO.	REV.
100	HSCC/124 17-12-2002
SCALE	JOB NO. DATE
APPR. BY	REV. BY
ARCHITECT	OWNER

Phanayan
 DIRECTOR
 Tuberculosis Research Centre,
 CHETPUT, MADRAS-600 031

Sanjiv Reddy
 HOSPITAL SERVICES CONSULTANCY CORPORATION (INDIA) LTD.
 (A GOVERNMENT OF INDIA ENTERPRISE)

GROUND FLOOR PLAN

HSCC

SCHEDULE OF WINDOWS

NO.	TYPE	SIZE	PLG. WRTS.	REMARKS
1	W	1200 x 1500	200	200
2	W	1200 x 1500	200	200
SCHEDULE OF DOORS

NO.	TYPE	SIZE	PLG. WRTS.	REMARKS
1	D	1200 x 2100	200	200
2	D	1200 x 2100	200	200
Planning Permit No. C/144B/4-D/1/03
APPROVED
 SUBJECT TO THE CONDITIONS IN THIS OFFICE LETTER.
 No. C/1702/02 Date: 1-03
 2/21/03
 FOR MEMBER SECRETARY
 CHENNAI METROPOLITAN
 DEVELOPMENT AUTHORITY
 CHENNAI-600 008.

CMDA 'C' / PP No. 1
 C. No. C/1702/02
 Asst. _____
 Scrutiny: _____
 PART I _____
 PART II _____
 A.P. _____
 D.P. _____

85-50
 N
 P.P. 02
 X
OFFICE COPY

NOTES:-
 1. ALL DIMENSIONS ARE IN MM.
 2. DIMENSIONS ARE TO BE READ AND NOT MEASURED.
 3. DISCREPANCY IF ANY, SHOULD BE BROUGHT TO THE NOTICE OF THE ARCHITECT.

NO.	DATE	ISSUED

PRINTS ISSUED

REV	DATE	DESCRIPTION

REVISION

PROJECT
 PATIENT CARE
 &
 CLINICAL RESEARCH
 T.R.C.

R.S.NO. 465/16
 BLOCK-29
 EGMORE VILLAGE
 MAYOR V. RAMANATHAN ROAD
 (SPUR TANK ROAD)
 CHETPUT, CHENNAI

TITLE

FIRST FLOOR PLAN


HSCC/124/A&P-03

DRAWING NO.	REV.	
100	HSCC/124	
SCALE	JOB NO.	DATE
1:100	124	17-12-2002

APPR. BY	REV. BY	PREP. BY
ARCHITECT	OWNER	

P. Manojan
 DIRECTOR
 Tuberculosis Research Centre,
 CHETPUT, MADRAS-600 031
 21/01/03
 HOSPITAL SERVICES CONSULTANCY
 CORPORATION (INDIA) LTD.
 (A GOVERNMENT OF INDIA ENTERPRISE)

HSCC
 NEW DELHI INDIA

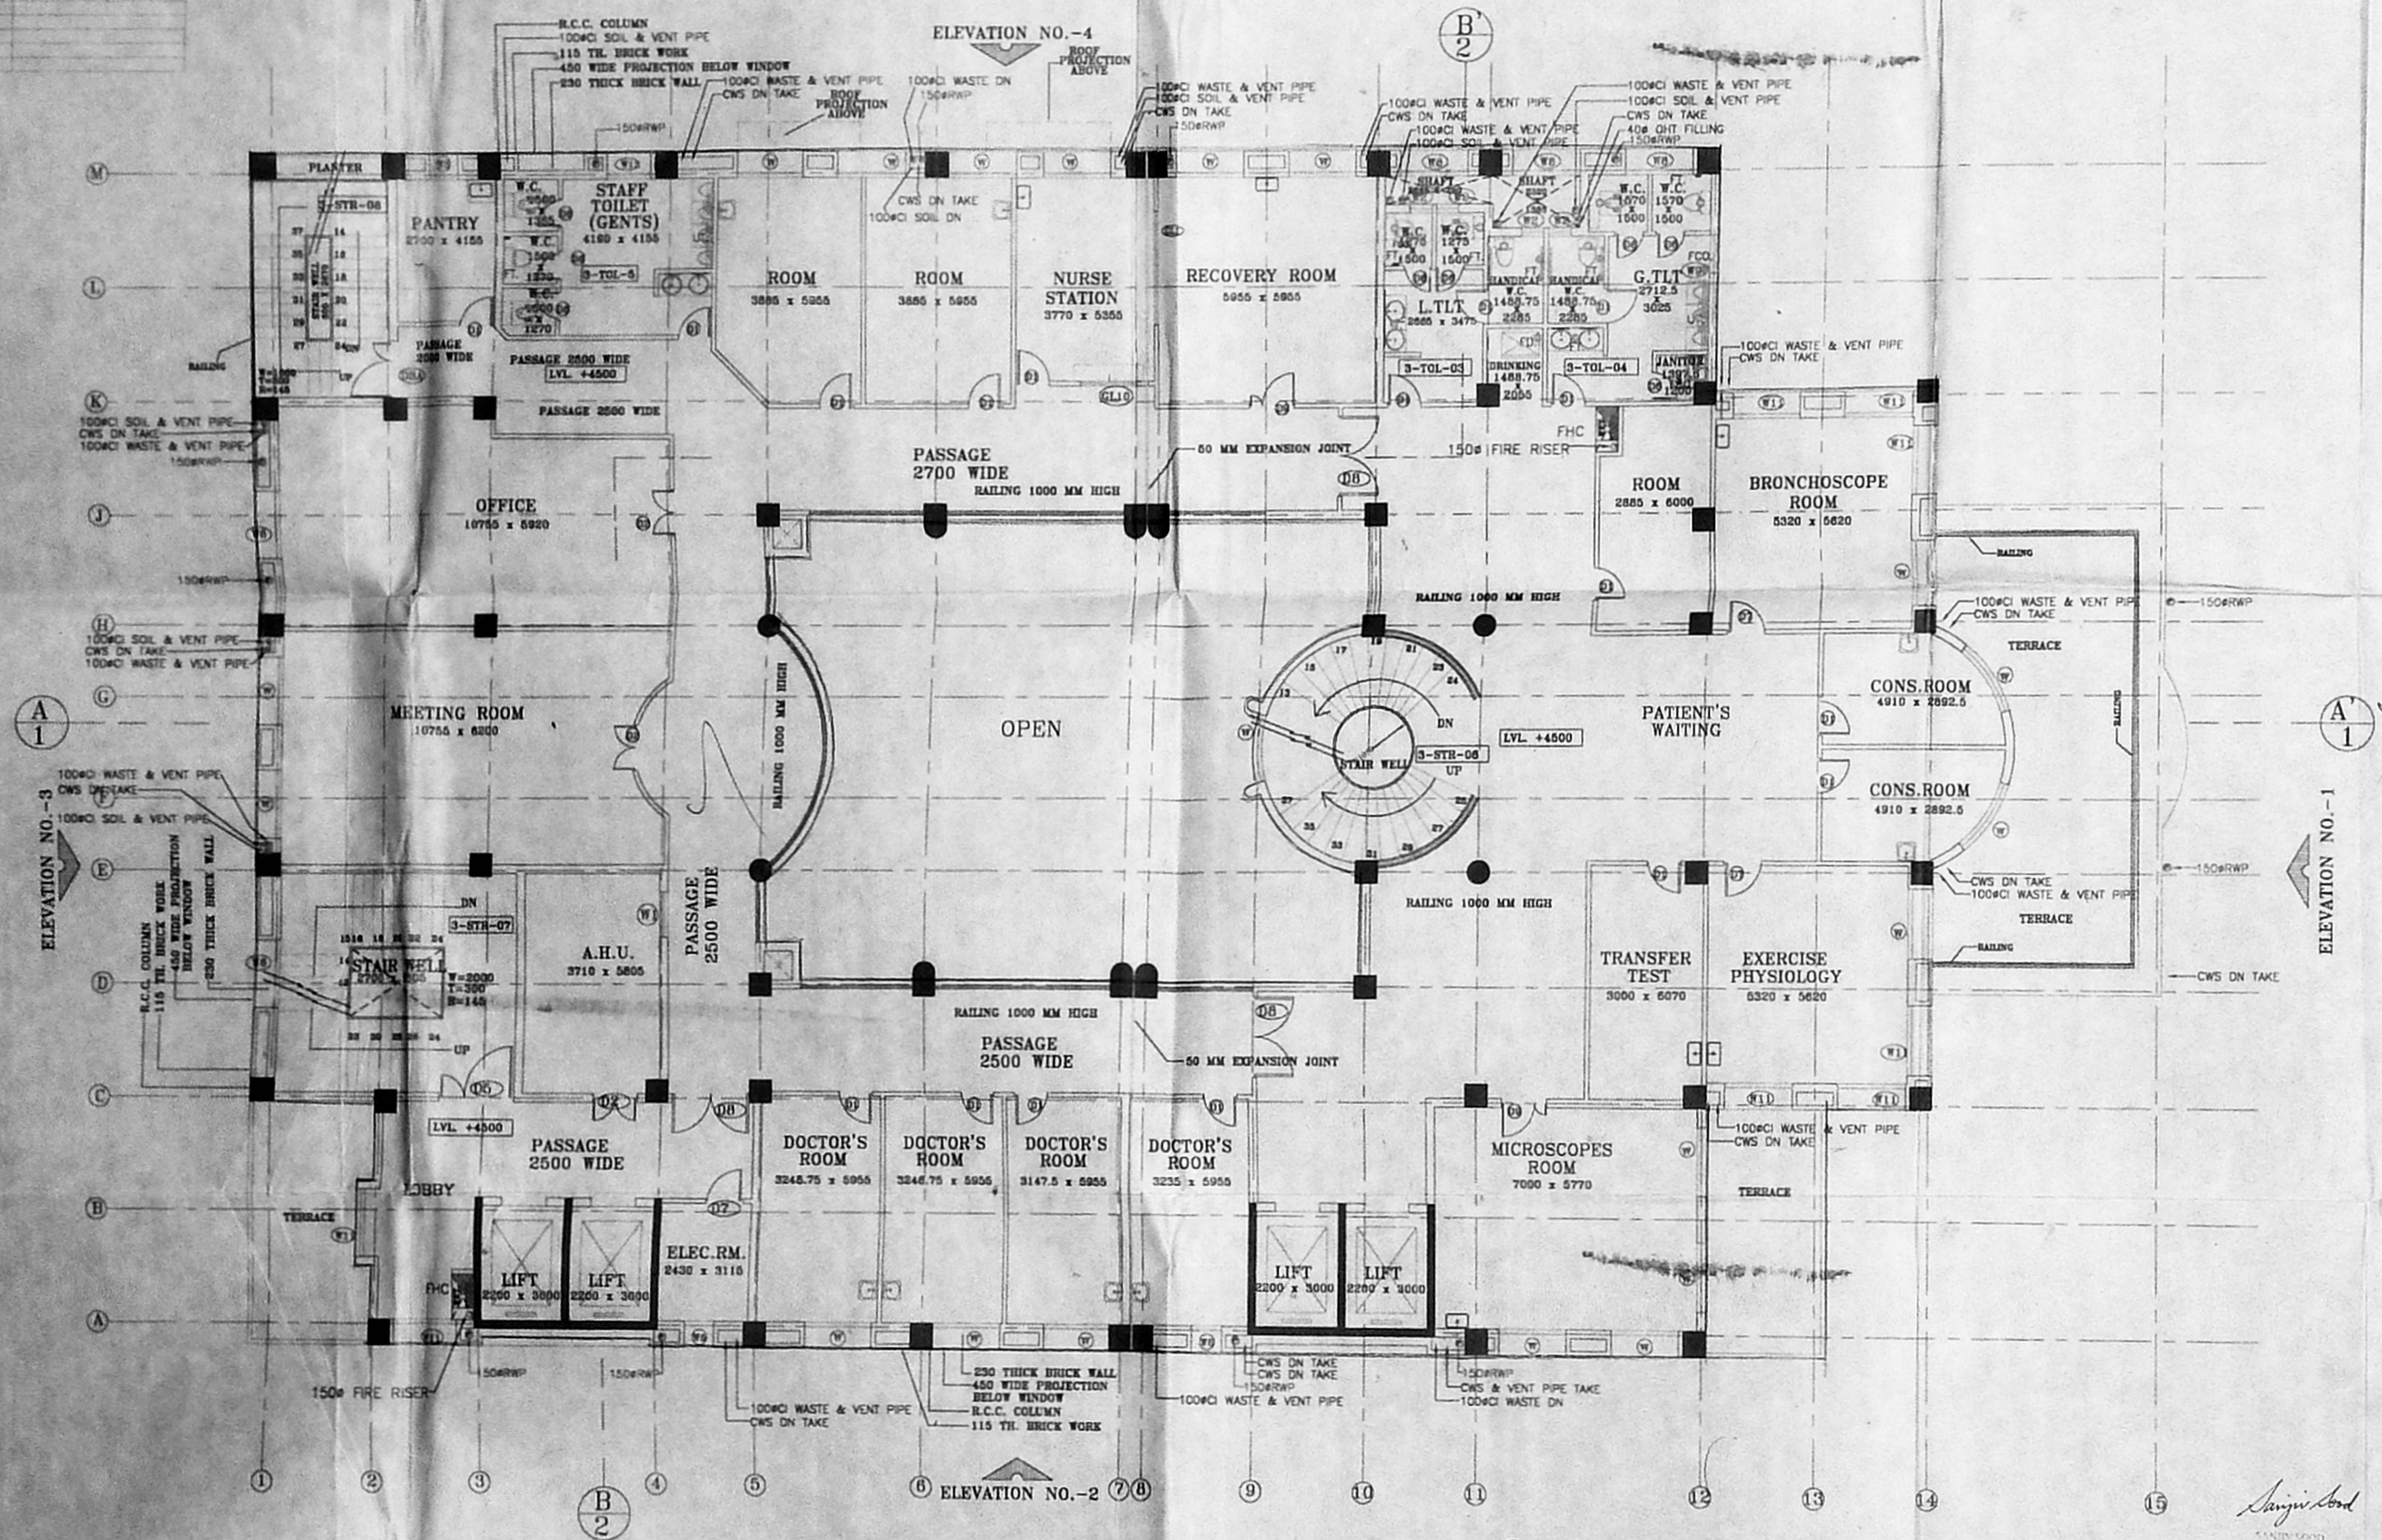

FIRST FLOOR PLAN

SCHEDULE OF WINDOWS

NO.	TYPE	SIZE	COLL. LEVEL	MARKING
1	W	1800 x 1800	1100	W1
2	W	1800 x 1800	1100	W2
3	W	1800 x 1800	1100	W3
4	W	1800 x 1800	1100	W4
5	W	1800 x 1800	1100	W5
6	W	1800 x 1800	1100	W6
7	W	1800 x 1800	1100	W7
8	W	1800 x 1800	1100	W8
9	W	1800 x 1800	1100	W9
10	W	1800 x 1800	1100	W10
11	W	1800 x 1800	1100	W11
12	W	1800 x 1800	1100	W12
13	W	1800 x 1800	1100	W13
14	W	1800 x 1800	1100	W14
15	W	1800 x 1800	1100	W15
16	W	1800 x 1800	1100	W16
17	W	1800 x 1800	1100	W17
18	W	1800 x 1800	1100	W18
19	W	1800 x 1800	1100	W19
20	W	1800 x 1800	1100	W20


SCHEDULE OF DOORS

NO.	TYPE	SIZE	COLL. LEVEL	MARKING
1	D	2100 x 2100	1100	D1
2	D	2100 x 2100	1100	D2
3	D	2100 x 2100	1100	D3
4	D	2100 x 2100	1100	D4
5	D	2100 x 2100	1100	D5
6	D	2100 x 2100	1100	D6
7	D	2100 x 2100	1100	D7
8	D	2100 x 2100	1100	D8
9	D	2100 x 2100	1100	D9
10	D	2100 x 2100	1100	D10
11	D	2100 x 2100	1100	D11
12	D	2100 x 2100	1100	D12
13	D	2100 x 2100	1100	D13
14	D	2100 x 2100	1100	D14
15	D	2100 x 2100	1100	D15
16	D	2100 x 2100	1100	D16
17	D	2100 x 2100	1100	D17
18	D	2100 x 2100	1100	D18
19	D	2100 x 2100	1100	D19
20	D	2100 x 2100	1100	D20

C/1448/4E/R/03
 Planning Permit No. _____
APPROVED
 SUBJECT TO THE CONDITIONS IN THIS OFFICE LETTER.
 C/4/17027/02 Date 1-03
 FOR MEMBER SECRETARY
 CHENNAI METROPOLITAN
 DEVELOPMENT AUTHORITY
 CHENNAI-600 006.

CMDA 'C' APP No. 1
 C. No. C/4/17027/02
 Asst. _____
 Serating: _____
 PART I
 PART II
 A.P. 1/1/03
 D.P.

OFFICE COPY
 5/11
 NOTES:-
 1. ALL DIMENSIONS ARE IN MM.
 2. DIMENSIONS ARE TO BE READ AND NOT MEASURED.
 3. DISCREPANCY IF ANY, SHOULD BE BROUGHT TO THE NOTICE OF THE ARCHITECT.

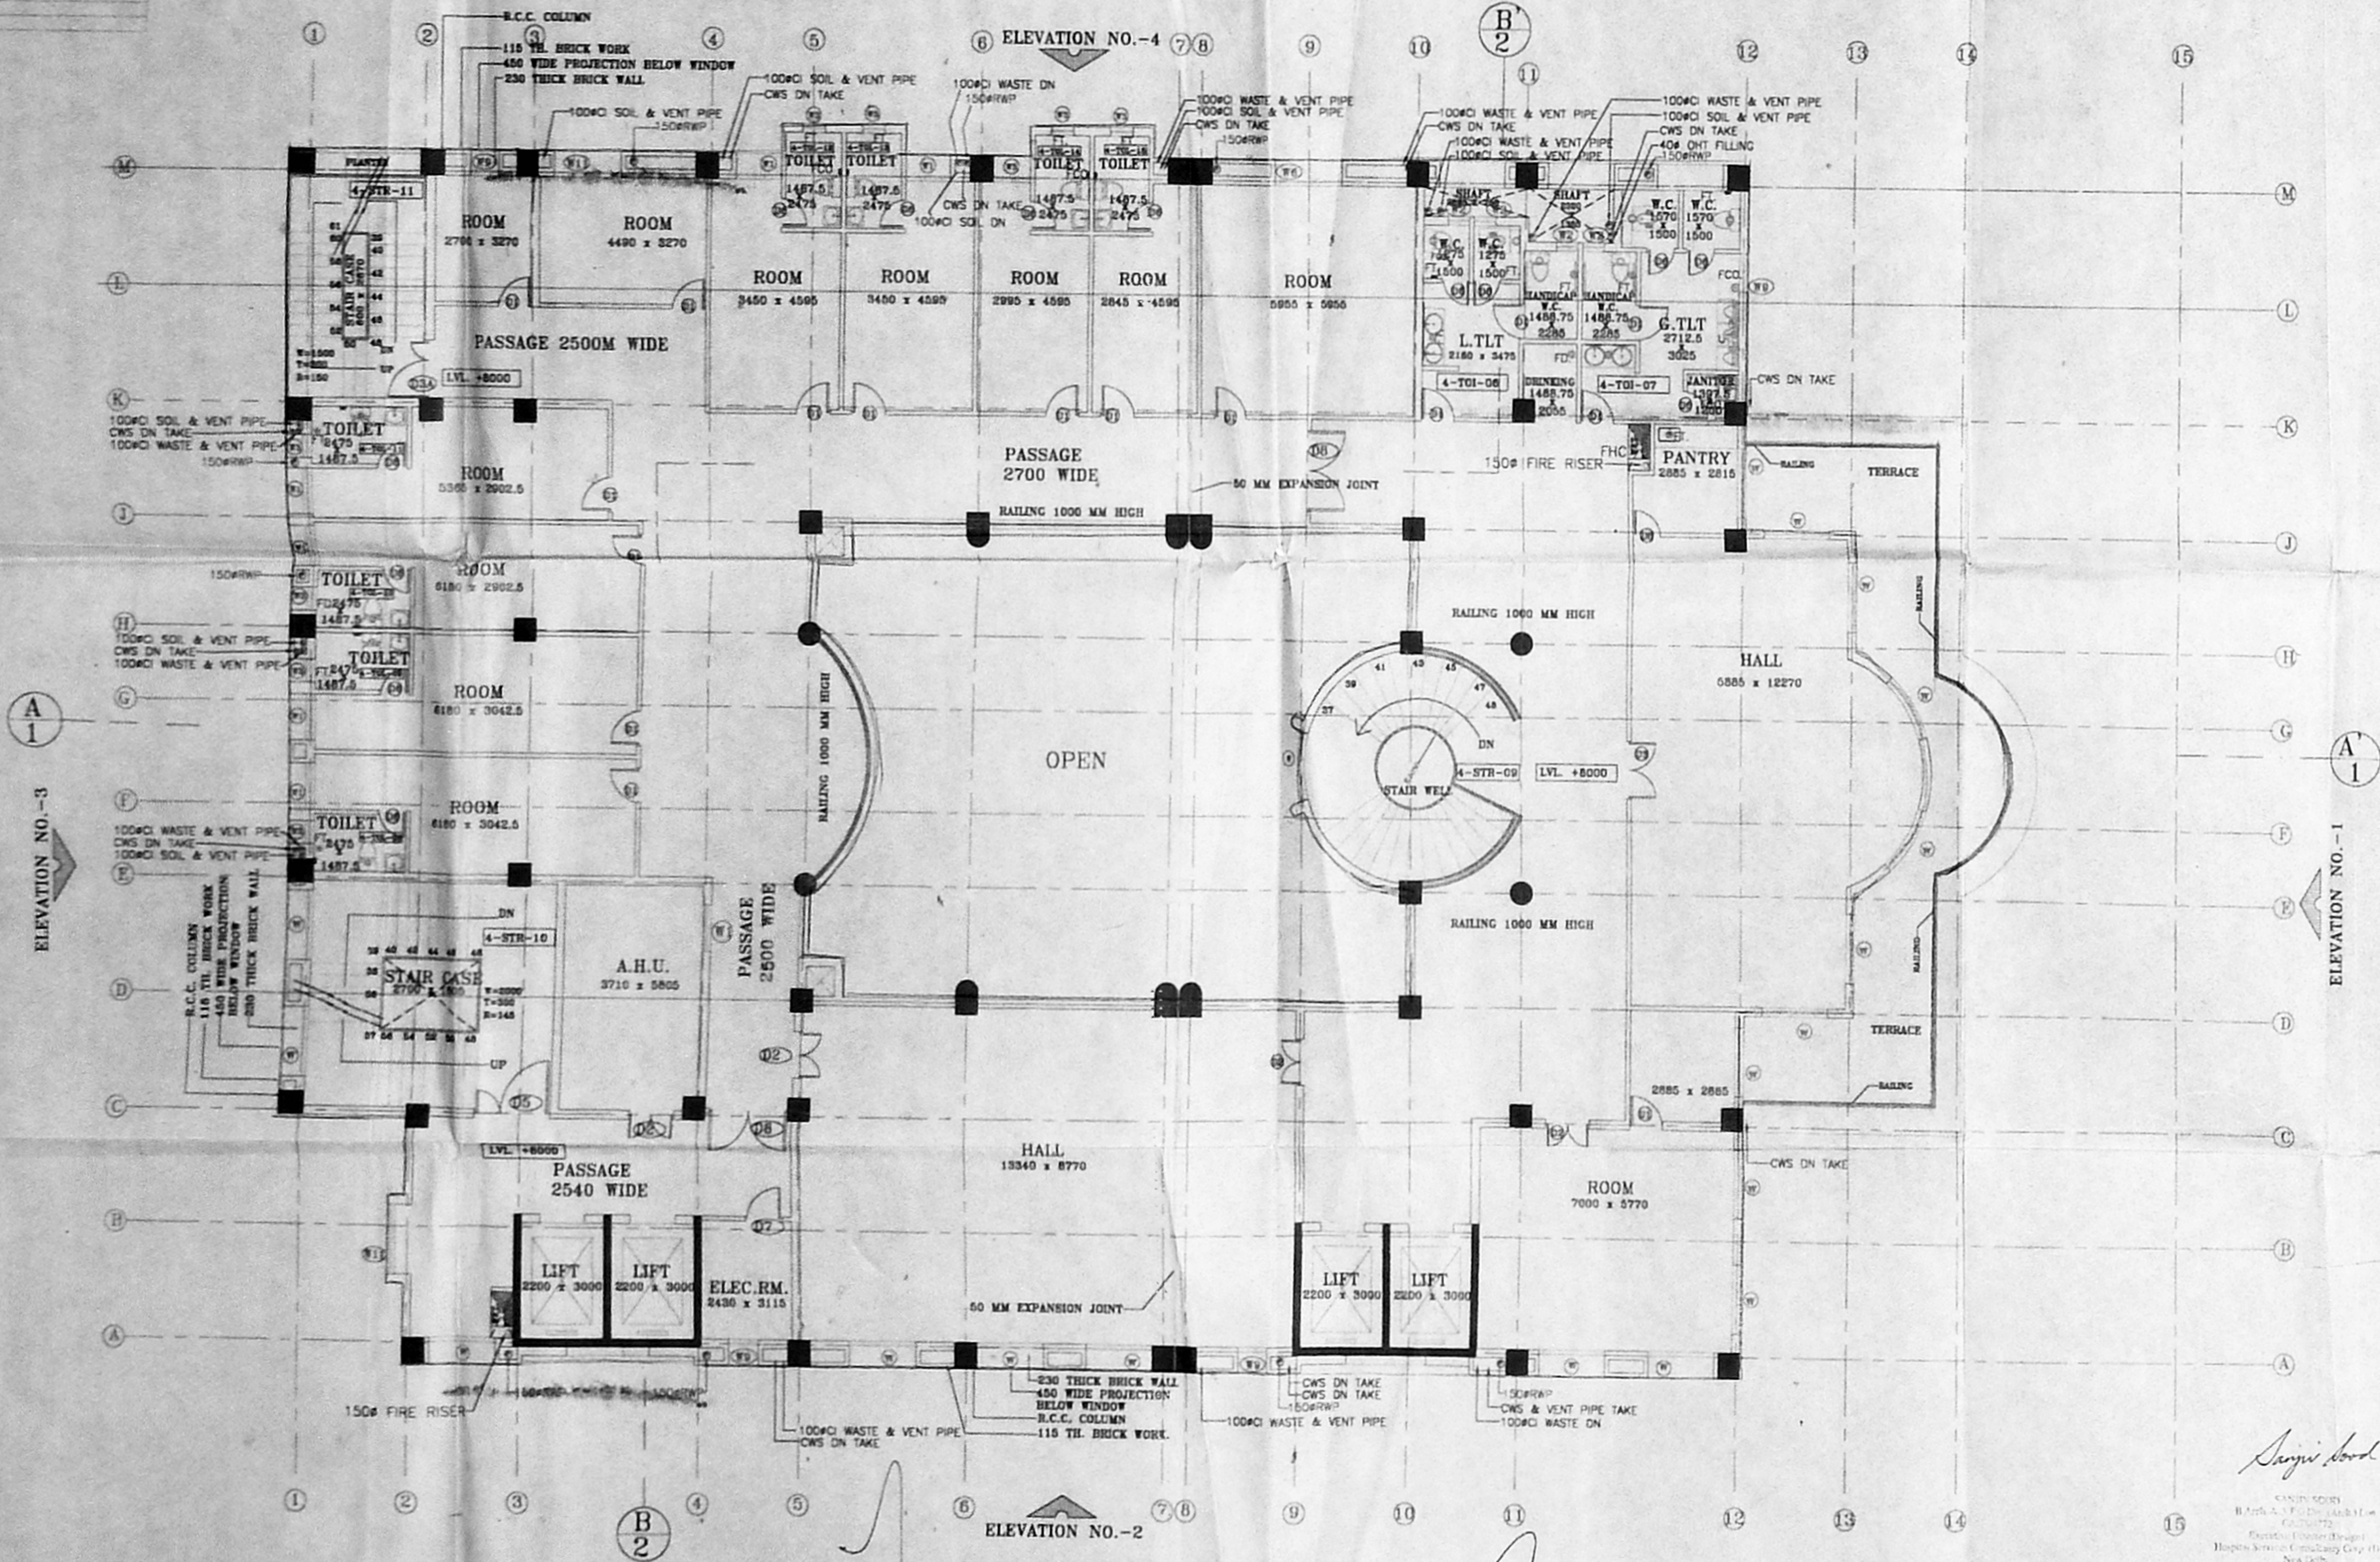

SECOND FLOOR PLAN

NO.	DATE	ISSUED

PRINTS ISSUED

REV	DATE	DESCRIPTION

REVISION

PROJECT
 PATIENT CARE
 &
 CLINICAL RESEARCH
 T.R.C.

R.S.NO. 465/16
 BLOCK-29
 EGMORE VILLAGE
 MAYOR V. RAMANATHAN ROAD
 (SPUR TANK ROAD)
 CHETPUT, CHENNAI

TITLE
 SECOND FLOOR
 PLAN

HSCC/124/A&P-04
 DRAWING NO. REV.
 100 HSCC/124 17-12-2002
 SCALE JOB NO. DATE

APPR BY	REV BY	PREP BY

ARCHITECT OWNER

Pranayam
 DIRECTOR
 21/11/03
 Tuberculosis Research Centre,
 CHETPUT, MADRAS-600 033

HOSPITAL SERVICES CONSULTANCY
 CORPORATION (INDIA) LTD.
 (A GOVERNMENT OF INDIA ENTERPRISE)

HSCC
 NEW DELHI INDIA

SCHEDULE OF WINDOWS

NO.	TYPE	SIZE	COL. CENTER LEVEL	REMARKS
1	W	1800 X 1000	900	2100
2	W	1800 X 1000	900	2100
SCHEDULE OF DOORS

NO.	TYPE	SIZE	COL. CENTER LEVEL	REMARKS
1	D	900 X 2100	900	2100
2	D	900 X 2100	900	2100
Planning Permit No C/144B/4F/K/03
APPROVED
 SUBJECT TO THE CONDITIONS IN
 THIS OFFICE LETTER.
 No C4/17027/02 Date 1-03
 o/c
 FOR MEMBER SECRETARY
 CHENNAI METROPOLITAN
 DEVELOPMENT AUTHORITY
 CHENNAI-600 008.

CMDA 'C' / PP No. 1
 C. No. 17027/02
 Asst. _____
 Scrutiny: 24/10
 PART I
 PART II
 A.P. 11/10/03 D.P. _____

80-50
 17-57150
 OFFICE COPY

NOTES:-
 1. ALL DIMENSIONS ARE IN MM.
 2. DIMENSIONS ARE TO BE READ AND NOT MEASURED.
 3. DISCREPANCY IF ANY, SHOULD BE BROUGHT TO THE NOTICE OF THE ARCHITECT.

NO.	DATE	ISSUED
PRINTS ISSUED		
REV.	DATE	DESCRIPTION

PROJECT
 PATIENT CARE
 &
 CLINICAL RESEARCH
 T.R.C.

R.S.NO. 465/16
 BLOCK-29
 EGMORE VILLAGE
 MAYOR V. RAMANATHAN ROAD
 (SPUR TANK ROAD)
 CHETPUT, CHENNAI

TITLE


THIRD FLOOR
 PLAN

HSCC/124/A&P-05
 DRAWING NO. _____ REV. _____
 100 HSCC/124 17-12-2002
 SCALE JOB NO. DATE

APPR. BY _____ REV. BY _____ PREP. BY _____
 ARCHITECT OWNER

Phanagar
 DIRECTOR
 Tuberculosis Research Centre,
 CHETPUT, MADRAS-600 031
 21/01/03
 HOSPITAL SERVICES CONSULTANCY
 CORPORATION (INDIA) LTD.
 (A GOVERNMENT OF INDIA ENTERPRISE)

HSCC
 NEW DELHI INDIA

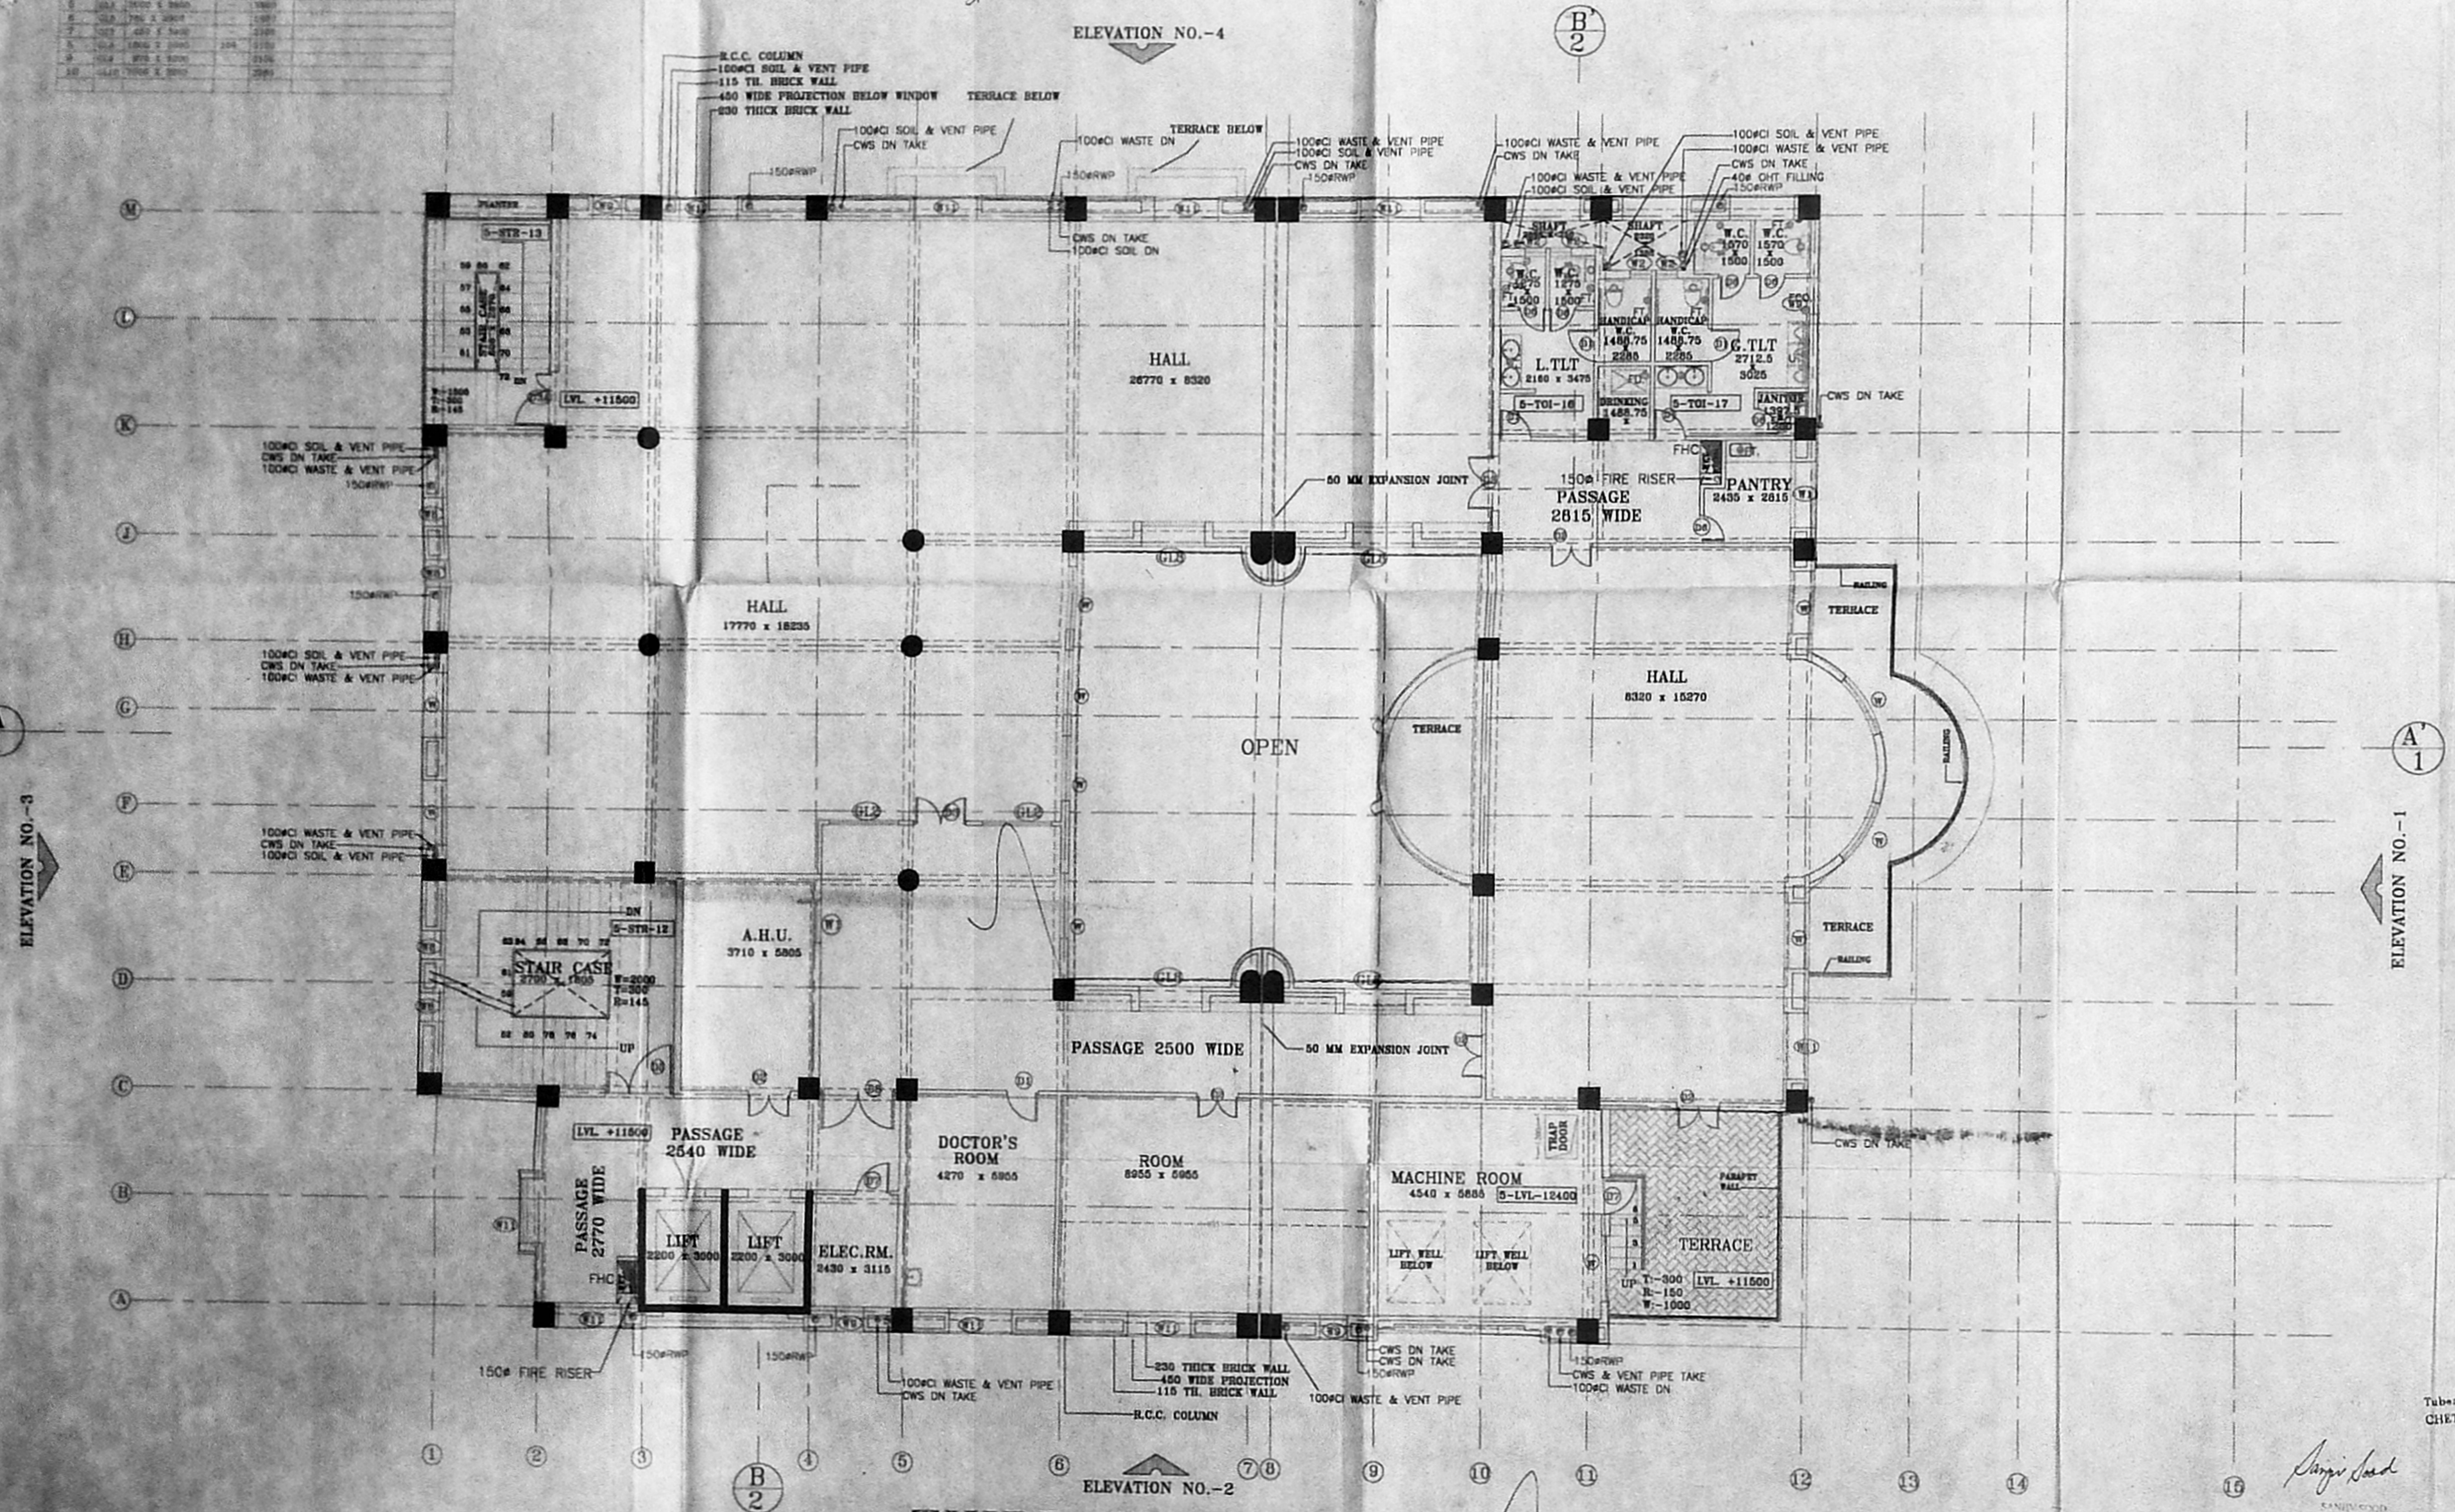

THIRD FLOOR PLAN

SCHEDULE OF WINDOWS

NO.	TYPE	SIZE	COLL. LEVEL	FINISH	REMARKS
1	W	1000 x 1000	000	0100	
2	W	1000 x 1000	000	0100	
SCHEDULE OF DOORS

NO.	TYPE	SIZE	COLL. LEVEL	FINISH	REMARKS
1	D	2000 x 2000	000	0100	
2	D	2000 x 2000	000	0100	
Planning Permit No C/1448/4G/K/03
APPROVED
 SUBJECT TO THE CONDITIONS IN THIS OFFICE LETTER.
 No. C4/17027/02 Date 1.03
 o/c
 FOR MEMBER SECRETARY
 CHENNAI METROPOLITAN
 DEVELOPMENT AUTHORITY
 CHENNAI-600 008.

CMDA 'C'/PP No. 1/1
 C. No. C4/17027/02
 Assf. [Signature]
 Scrutin: [Signature]
 PART I
 PART II
 [Signature] D.P.


- GENERAL NOTES FOR INTERNAL PLUMBING
- ALL DIMENSIONS IN MM UNLESS OTHERWISE MENTIONED
 - ALL WATER LINES ARE OF G.I. PIPES CONFORMING TO MEDIUM CLASS I.S.1239.
 - ALL G.I. PIPES INSIDE THE BUILDING SHALL EITHER BE CONCEALED IN THE WALL OR UNDER THE FLOOR AS REQUIRED.
 - STOP COCK SHALL BE PROVIDED IMMEDIATELY BEFORE EACH FIXTURE.
 - ALL DRAIN PIPES LAID BELOW GROUND SHALL BE OF CENTRIFUGAL C.I. S&S CONFORMING I.S.3989.
 - ALL FLOOR SOL/WASTE PIPES (100mm) SHALL BE LAID TO A SLOPE OF MIN 1:48 AND MAX 1:10 UNLESS OTHERWISE STATED.
 - PIPE LINES UNDER THE FILLED UP SOIL SHALL BE LAID IN PROPERLY CONSOLIDATED AND BE ENCASED WITH 150 TH. P.C. (1:3:8) (SOIL/WASTE AND FAECAL SEWER LINE)
 - ALL VENT PIPES AND STACKS SHALL BE TAKEN 2M. ABOVE TERRACE AND SHALL BE PROVIDED WITH VENTILATING COWL.
 - ALL DADOS AND FLOORING WORK SHALL BE TAKEN UP AFTER ALL UNDER FLOOR PIPING WORK IS COMPLETED.
 - ALL EXPOSED PIPES AND FITTING SHALL BE PAINTED WITH ANTICORROSSIVE PAINT OF APPROVED QUALITY AND COLOUR.
 - ALL FACIAL SEWER LINES SHALL BE OF DN ENCASED WITH 150 TH. CC 1:2:4 CONFORMING TO I.S.851 UNLESS OTHERWISE STATED.
 - OVER HEAD TANK AT TERRACE LEVEL SHALL BE PF HOPE AND SHALL BE PF R.C.C
 - DEPTH OF MANHOLE INDICATED ARE IN M.M. AND WITH RESPECT TO FINISHED FORMATION (LV±0.00M)
 - FOR DETAILS OF MANHOLE REFER RELEVANT DRAWING AND SPECIFICATIONS (STANDARD DETAILS)
 - ALL WCS CISTERNS (FNC) SHALL BE PROVIDED WITH 10.0 LTS. CAPACITY (EACH)
 - PIPES LINES FROM C.T. TO M.H. SHALL BE OF STONE WARE CONFORMING TO I.S.851.
 - WATER FROM TUBE WELL/LGR WILL BE PUMP ED TO OHT AT TERRACE AND WATER WILL BE SUPPLIED TO REQUIRED AREA FROM THESE TANKS.
 - GUTTER SHALL BE LAID IN A SLOPE OF 1:100
 - ALL G.I. PIPES OUTSIDE THE BUILDING SHALL BE LAID AT A DEPTH OF 600 MM BELOW GROUND LVL.
 - FIRST MANHOLE SHALL VENT WITH 100mm CI PIPE
 - WHEREVER BLACK COTTON SOIL IS ENCOUNTERED SAND CUSHION 300 TH. SHALL BE PROVIDED ALL ROUND SEWER

- NOTES:-
- ALL DIMENSIONS ARE IN MM.
 - DIMENSIONS ARE TO BE READ AND NOT MEASURED.
 - DISCREPANCY IF ANY, SHOULD BE BROUGHT TO THE NOTICE OF THE ARCHITECT.

30/1/03
 ELEVATION NO.-4

LEGEND

SR.NO.	SYMBOL	DESCRIPTION
1.	[Symbol]	FLOOR TRAP (P' TRAP 100x100)
2.	[Symbol]	FLOOR DRAIN (100x50)
3.	[Symbol]	FLOOR CLEANOUT PLUG
4.	[Symbol]	URINAL TRAP (P' TRAP 100x100)
5.	[Symbol]	GULLY TRAP (100x100)
6.	[Symbol]	GATE VALVE
7.	[Symbol]	COLD WATER SUPPLY PIPE
8.	[Symbol]	VERTICAL STACK (SOIL, WASTE & WATER SUPPLY)
9.	[Symbol]	SPRINKLER HEAD
10.	[Symbol]	FIRE HOSE CABINET
11.	[Symbol]	FIRE LINE
12.	[Symbol]	PUMPS

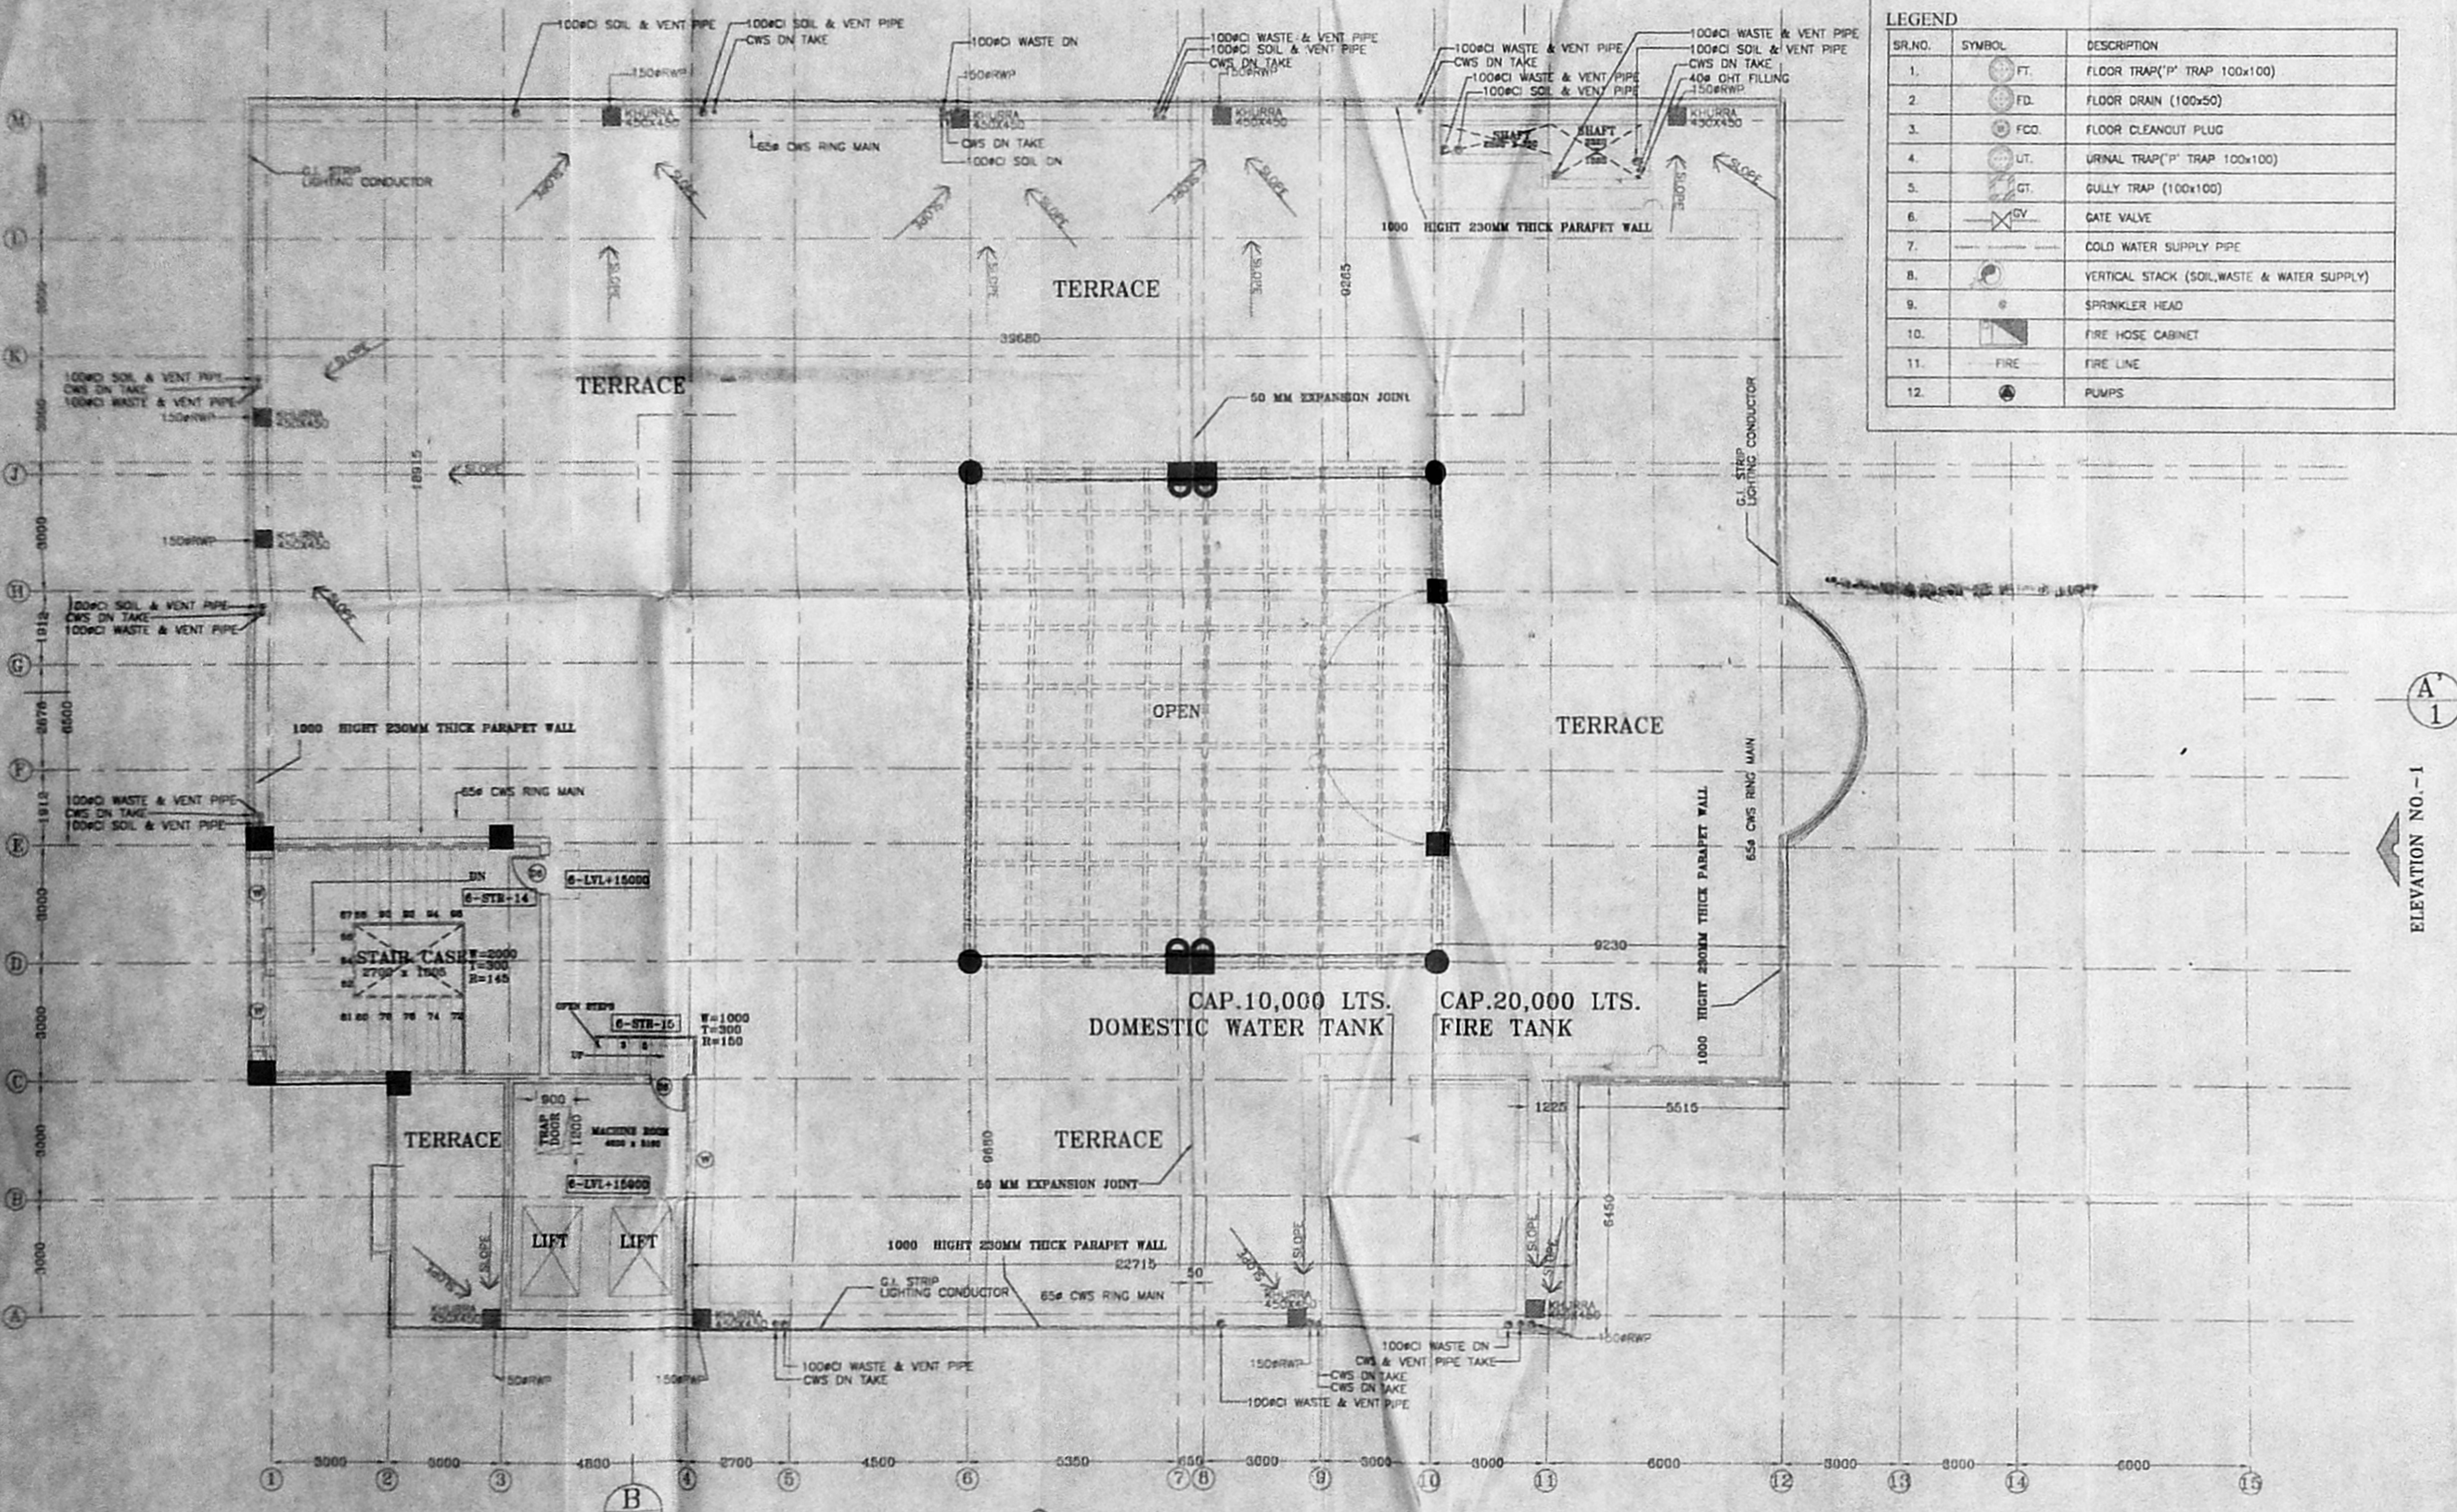

ELEVATION NO.-2

TERRACE PLAN

PROJECT
 PATIENT CARE
 &
 CLINICAL RESEARCH
 T.R.C.
 R.S.NO. 465/16
 BLOCK # 29
 EGMORE VILLAGE
 MAYOR V. RAMANATHAN ROAD
 (SPUR TANK ROAD)
 CHETPUT, CHENNAI

TITLE
 TERRACE PLAN

HSCC/124/A&P-08
 DRAWING NO. 100
 REV. 17-12-2002
 SCALE JOB NO. DATE

APPR BY ARCHITECT
 REV BY OWNER
 PREP BY

[Signature]
 DIRECTOR
 Tuberculosis Research Centre,
 CHETPUT, MADRAS-600 031
 HOSPITAL SERVICES CONSULTANCY
 CORPORATION (INDIA) LTD.
 (A GOVERNMENT OF INDIA ENTERPRISE)

HSCC
 NEW DELHI INDIA

Planning Permit No. C/144B/4H/x/03

APPROVED

SUBJECT TO THE CONDITIONS IN THIS OFFICE LETTER.

No. C4/17027/02 Date 1-03

o/c

FOR MEMBER SECRETARY
CHENNAI METROPOLITAN
DEVELOPMENT AUTHORITY
CHENNAI-600 008.

CMDA 'C' / PP No. 1 / 1

C. No. C4/17027/02

Acct

Service: 24.10.03

PART I

PART II

8/1/03


A.P. D.R.

30/1/03

NOTES:-

1. ALL DIMENSIONS ARE IN MM.
2. DIMENSIONS ARE TO BE READ AND NOT MEASURED.
3. DISCREPANCY IF ANY, SHOULD BE BROUGHT TO THE NOTICE OF THE ARCHITECT.

OFFICE COPY

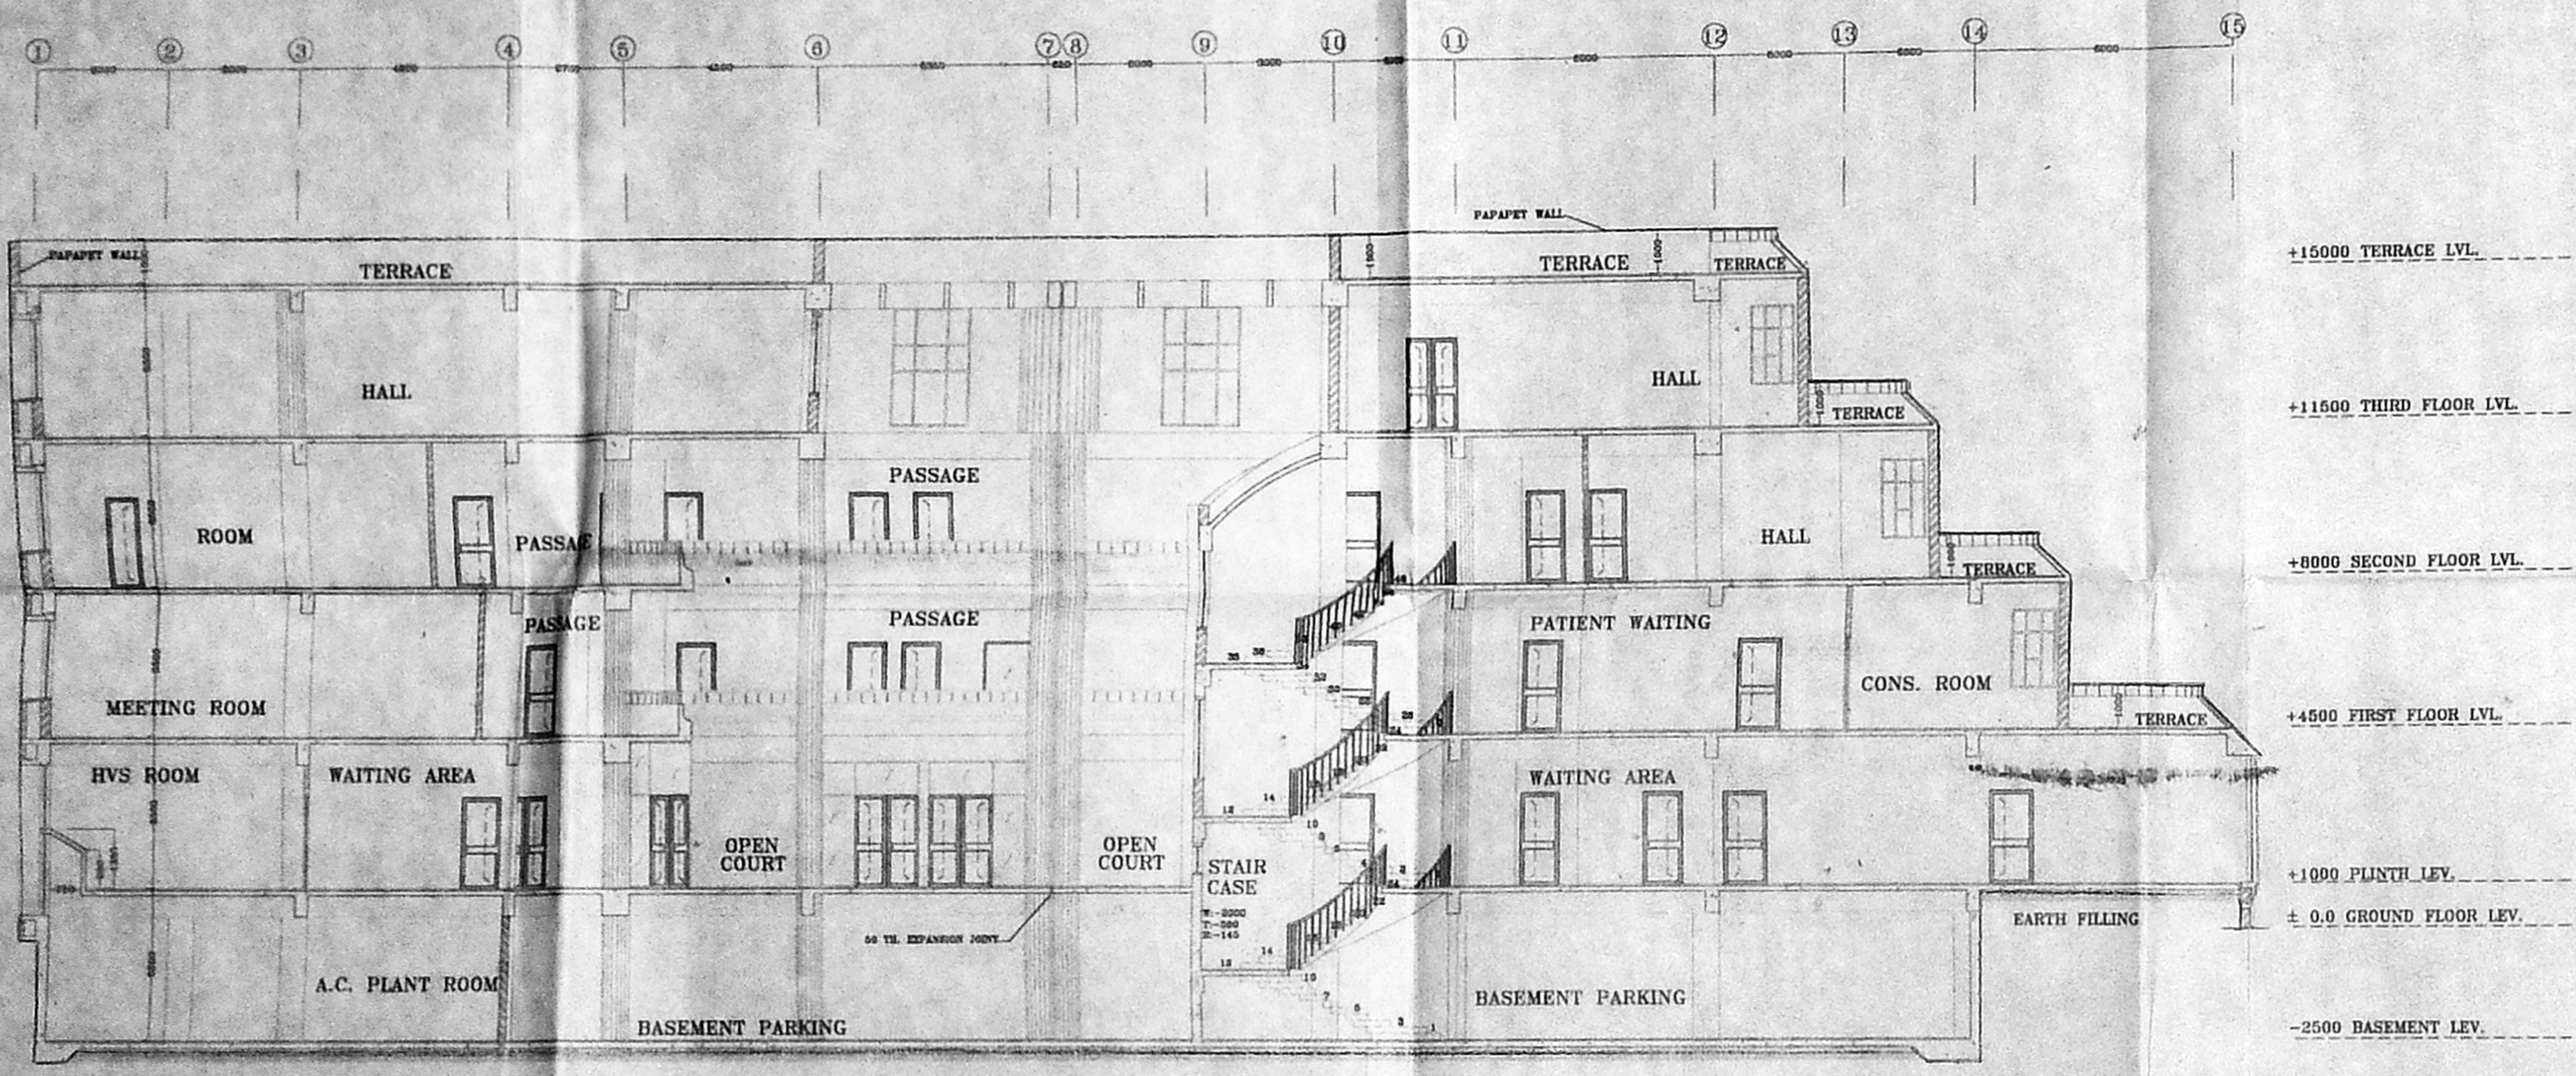

SECTION A-A'

SECTION NO.1

NO.	DATE	ISSUED
PRINTS ISSUED		
REV	DATE	DESCRIPTION
REVISION		

PROJECT

PATIENT CARE & CLINICAL RESEARCH T.R.C.

R.S.NO. 465/16
BLOCK - 29
EGMORE VILLAGE
MAYOR V. RAMANATHAN ROAD
(SPUR TANK ROAD)
CHETPUT, CHENNAI

TITLE

SECTION NO.1

HSCC/124/A&P-07	REV.
DRAWING NO.	
100	17-12-2002
SCALE	JOB NO. DATE

APPR. BY	REV. BY	PREP. BY
ARCHITECT		OWNER

DIRECTOR
Tuberculosis Research Centre,
CHETPUT, MADRAS-600 031

21/01/03

HOSPITAL SERVICES CONSULTANCY CORPORATION (INDIA) LTD.
(A GOVERNMENT OF INDIA ENTERPRISE)

Sanjay Sood

B.Arch. A&P (1st Rank) IIT
607 002
Mumbai, India
Hospital Services Consultancy Corp. (HSCC)
New Delhi.

HSCC
NEW DELHI INDIA


81.00 257.00
9

Planning Permit No. C/144B 4I/K/03
APPROVED
SUBJECT TO THE CONDITIONS IN THIS OFFICE LETTER.
No. C/17027/02 Date 1-03
o/c
FOR MEMBER SECRETARY
CHENNAI METROPOLITAN
DEVELOPMENT AUTHORITY
CHENNAI-600 008.

CMDA 'C' / PP No. 1
C. No. C/17027/02
Asst. _____
Scrutiny: 24/1/03
PART I
PART II
A.P. 24/1/03
D.P.

NOTES:-
1. ALL DIMENSIONS ARE IN MM.
2. DIMENSIONS ARE TO BE READ AND NOT MEASURED.
3. DISCREPANCY IF ANY, SHOULD BE BROUGHT TO THE NOTICE OF THE ARCHITECT.

OFFICE COPY

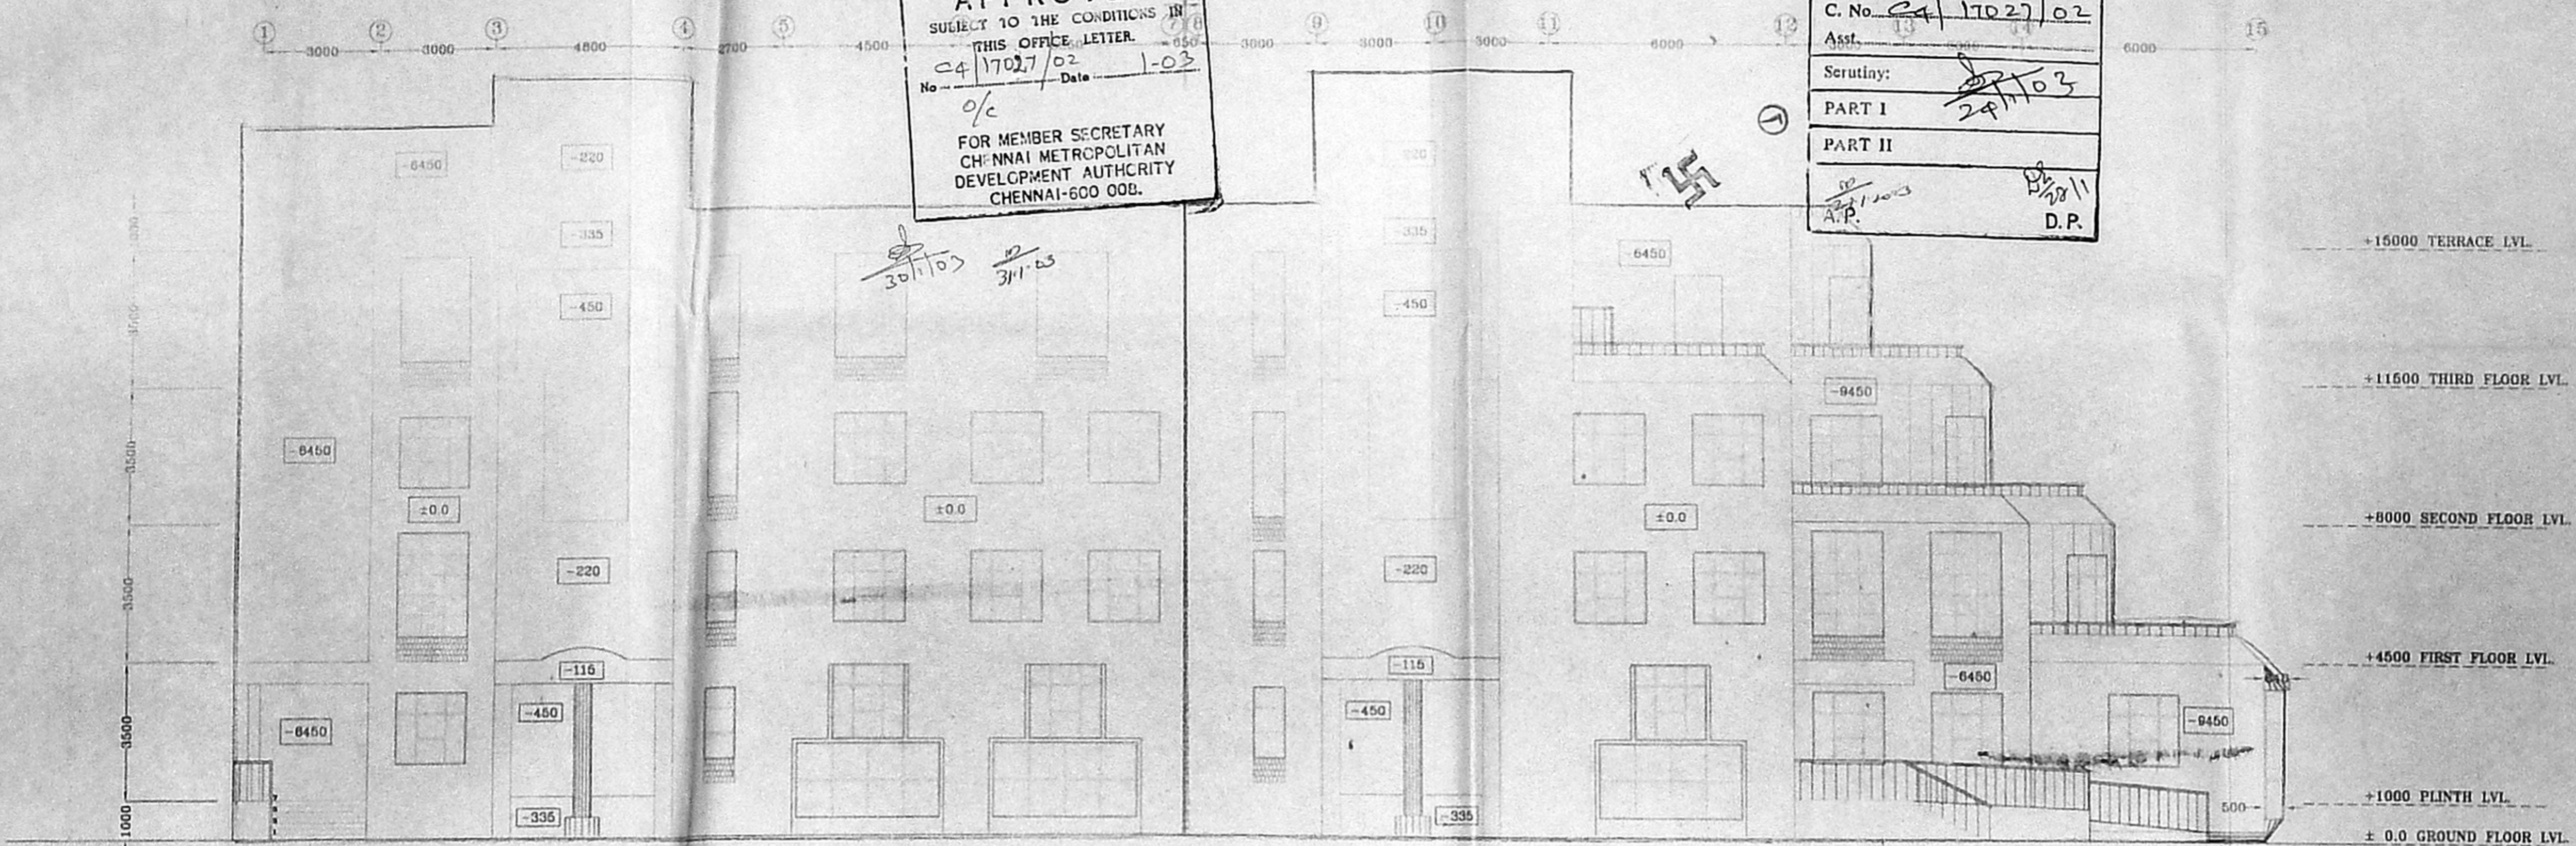

ELEVATION NO.-2

NO.	DATE	ISSUED
PRINTS ISSUED		
REV.	DATE	DESCRIPTION
REVISION		

PROJECT
PATIENT CARE
&
CLINICAL RESEARCH
T.R.C.

R.S.NO. 465/16
BLOCK-29
EGMORE VILLAGE
MAYOR V. RAMANATHAN ROAD
(SPUR TANK ROAD)
CHETPUT, CHENNAI

TITLE

ELEVATION SHEET NO.2


HSCC/124/A&P-10
DRAWING NO. REV.
100 HSCC/124 17-12-2002
SCALE JOB NO. DATE

APPR. BY ARCHITECT
REV. BY OWNER
PREP. BY

Phanayan
DIRECTOR
Tuberculosis Research Centre,
CHETPUT, MADRAS-600 033


HOSPITAL SERVICES CONSULTANCY CORPORATION (INDIA) LTD
(A GOVERNMENT OF INDIA ENTERPRISE)

HSCC
NEW DELHI INDIA

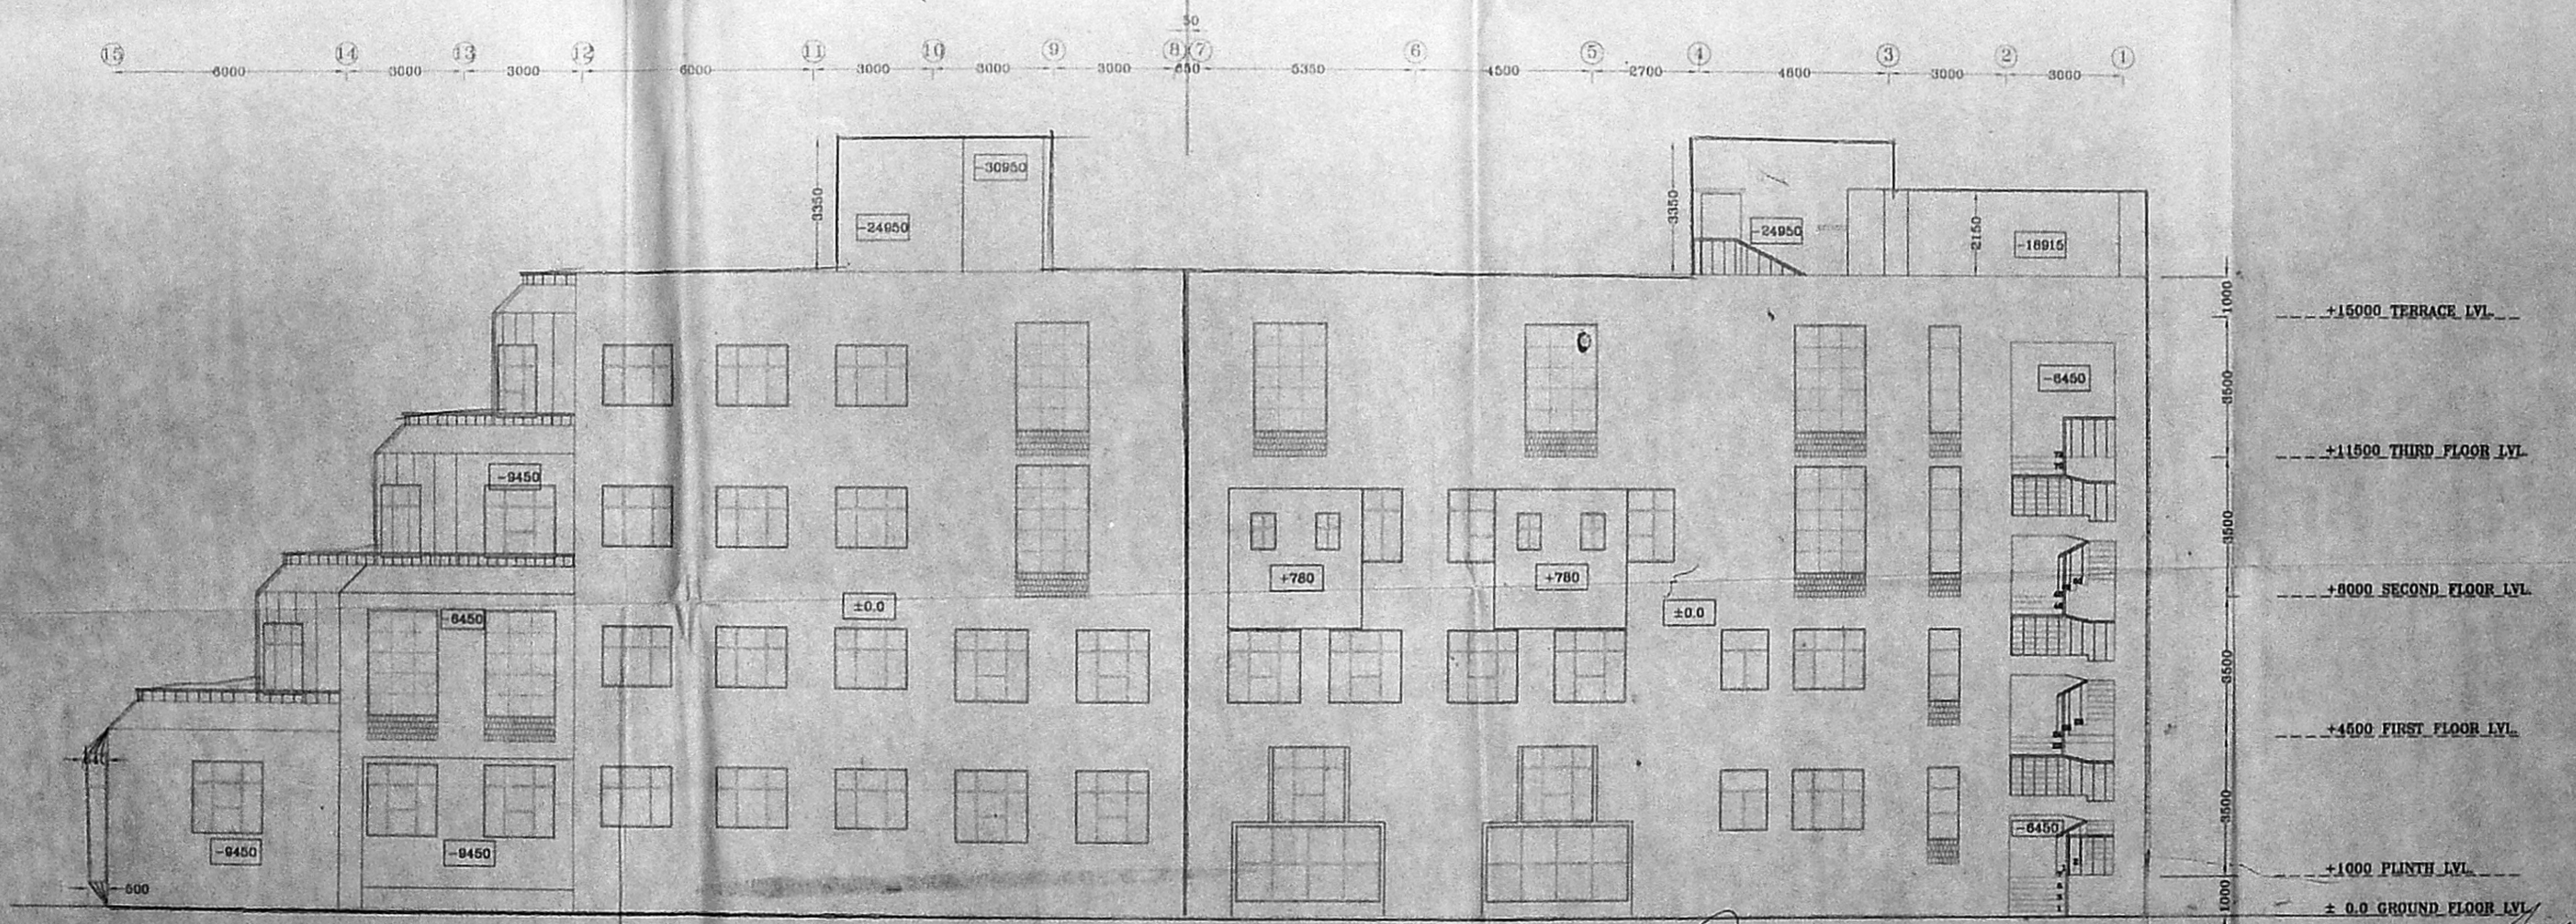


ELEVATION NO.-4

ELEVATION SHEET NO.2

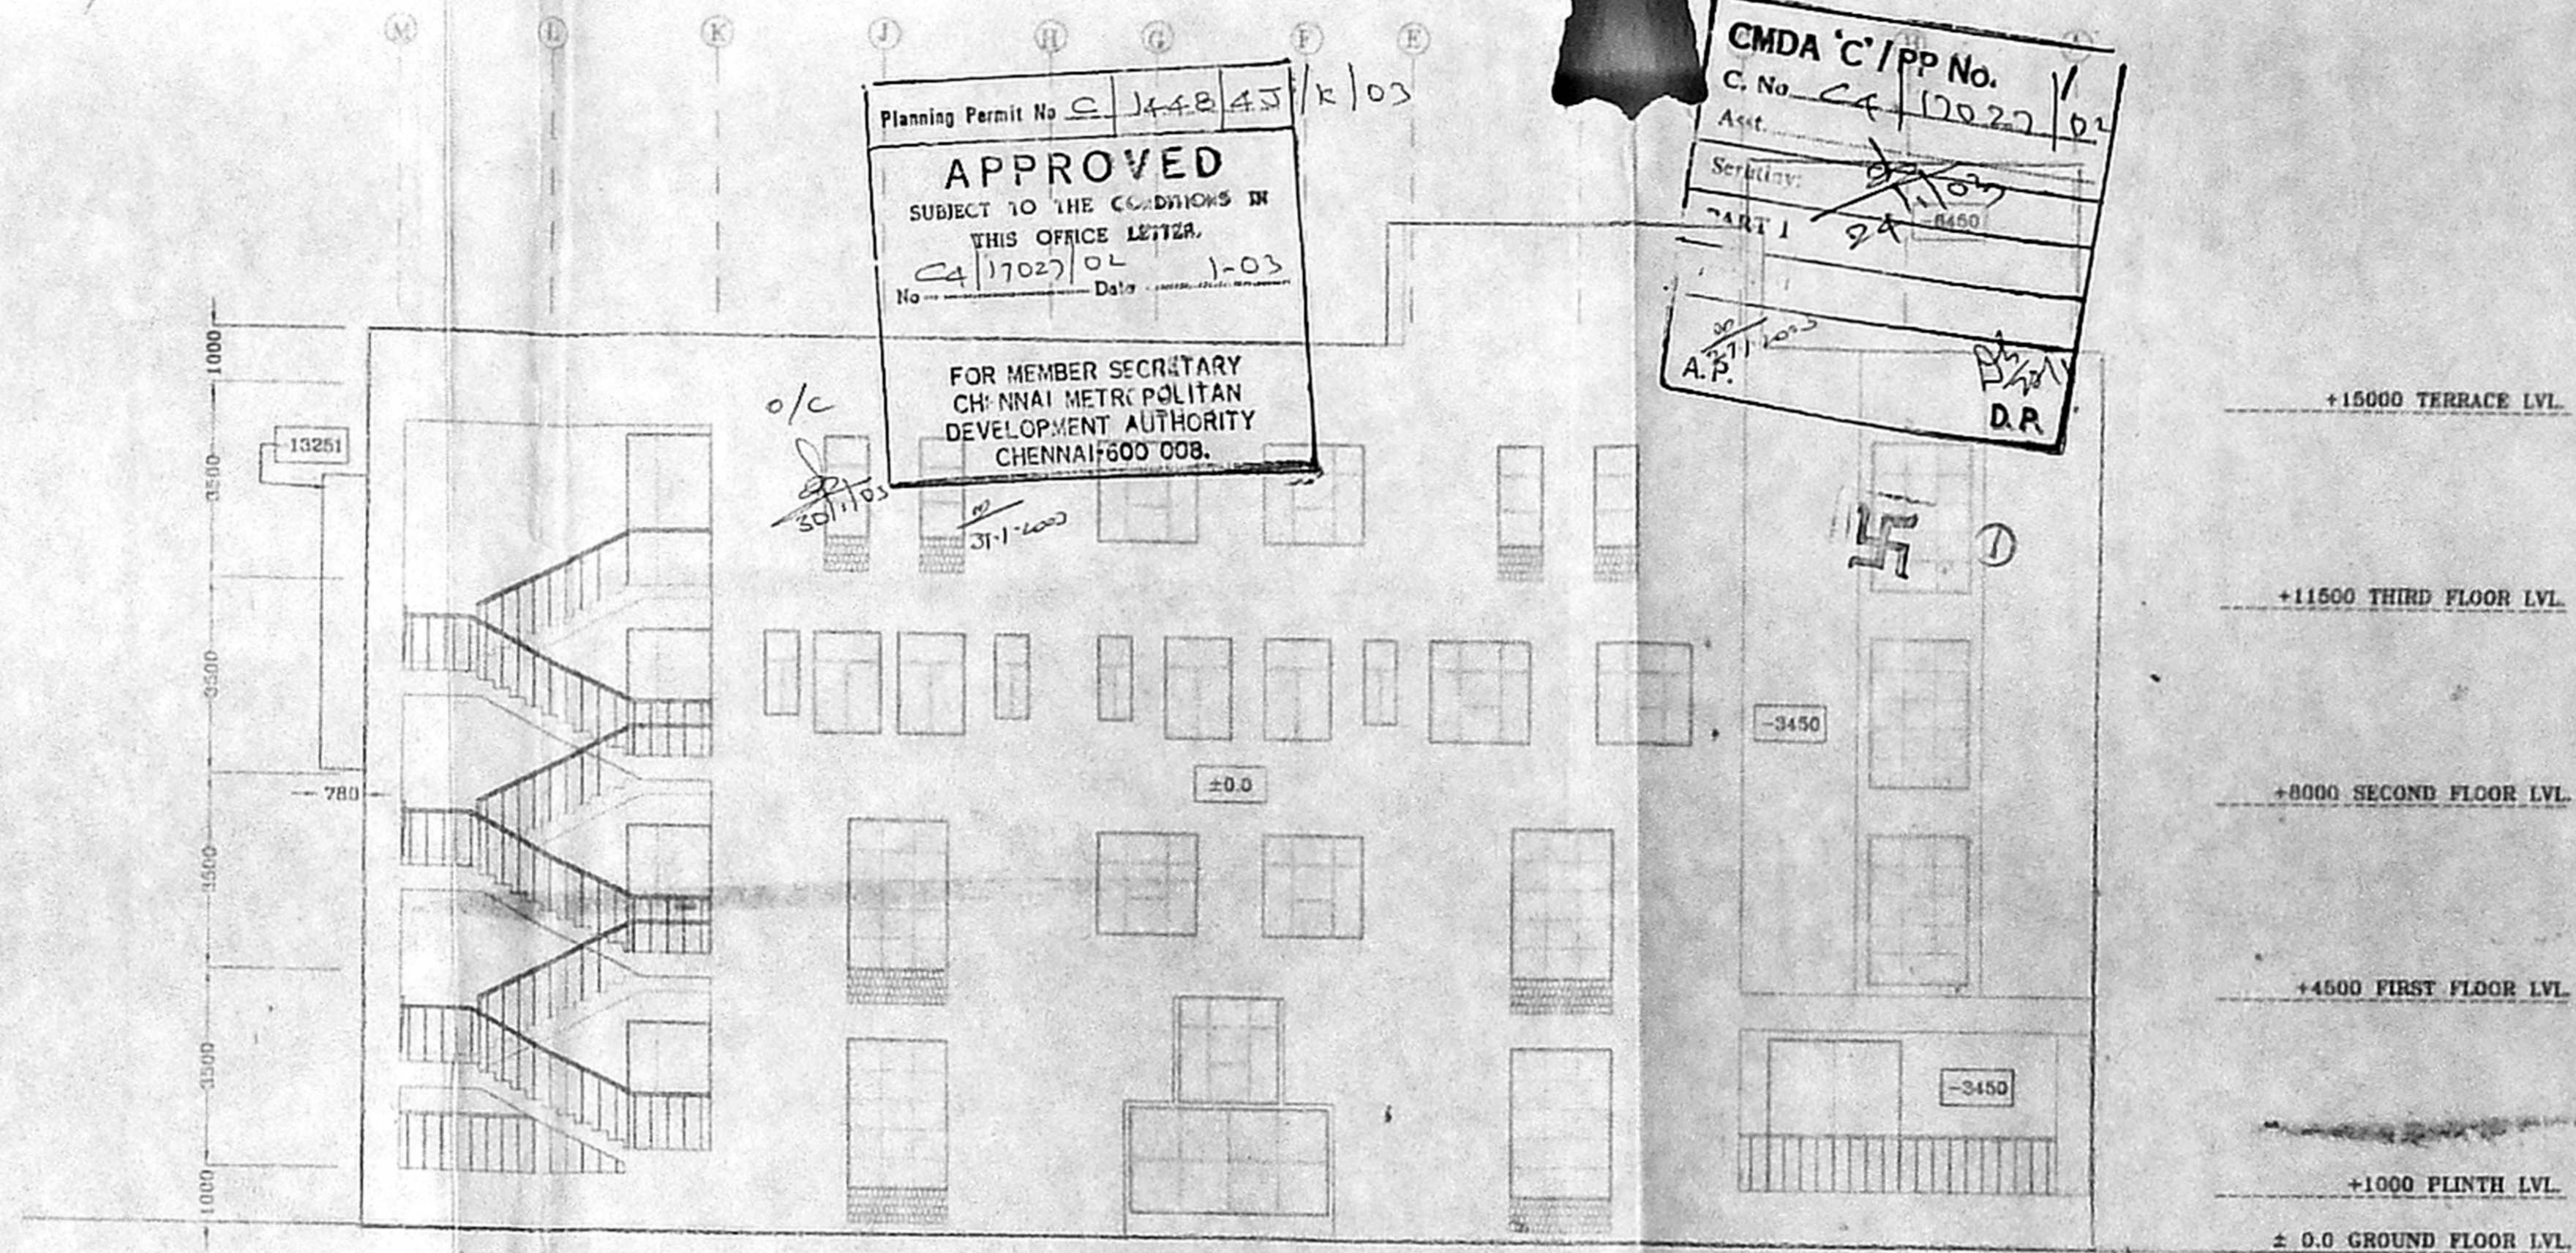

ELEVATION NO.-3

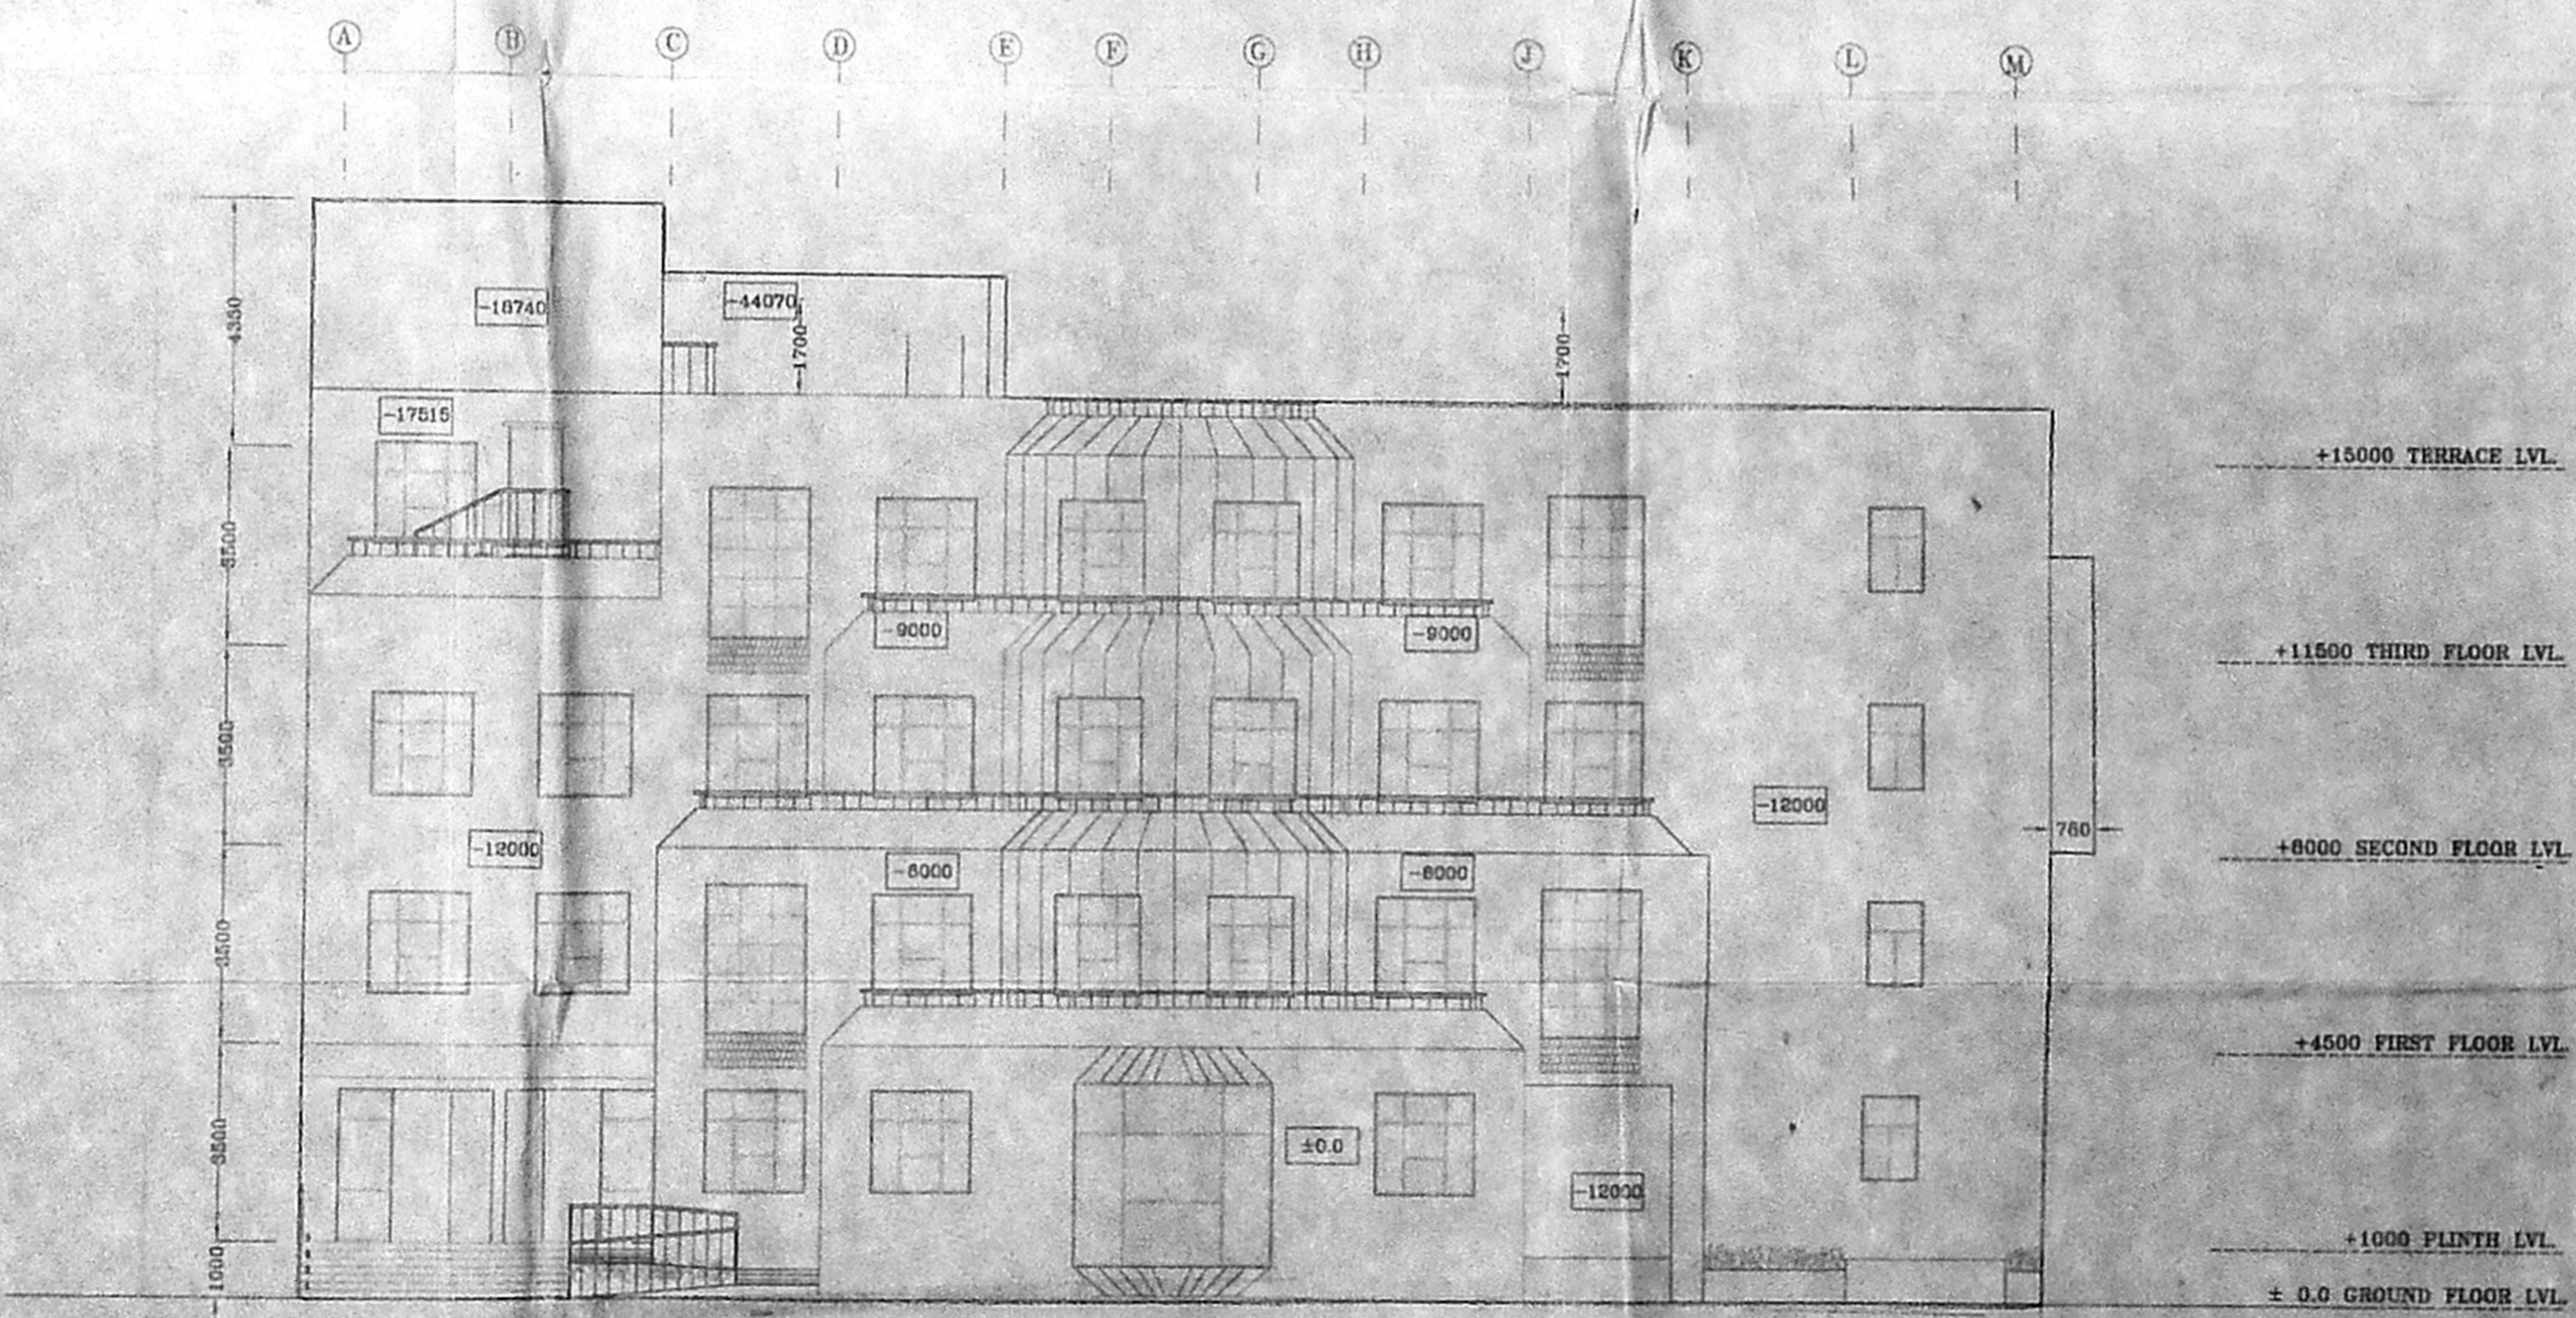

ELEVATION NO.-1

ELEVATION SHEET NO.-1

NOTES:-
 1. ALL DIMENSIONS ARE IN MM.
 2. DIMENSIONS ARE TO BE READ AND NOT MEASURED.
 3. DISCREPANCY IF ANY, SHOULD BE BROUGHT TO THE NOTICE OF THE ARCHITECT.
 OFFICE COPY

NO.	DATE	ISSUED
PRINTS ISSUED		
REV.	DATE	DESCRIPTION
REVISION		

PROJECT
 PATIENT CARE & CLINICAL RESEARCH T.R.C.
 R.S. NO. 465/16
 BLOCK-29
 EGMORE VILLAGE
 MAYOR V. RAMANATHAN ROAD
 (SPUR TANK ROAD)
 CHETPUT, CHENNAI

TITLE
 ELEVATION SHEET NO.1

HSCC/124/A&P-09
 DRAWING NO. REV.
 100 HSCC/124 17-12-2002
 SCALE JOB NO. DATE

APPR. BY	REV. BY	PREP. BY
ARCHITECT	OWNER	

Director
 Tuberculosis Research Centre,
 CHETPUT, MADRAS-600 031
 HOSPITAL SERVICES CONSULTANCY CORPORATION (INDIA) LTD.
 (A GOVERNMENT OF INDIA ENTERPRISE)


HSCC
 NEW DELHI INDIA

Planning Permit No. S/1448/4K/K/03
APPROVED
 SUBJECT TO THE CONDITIONS IN THIS OFFICE LETTER.
 No. 4/17027/04 Date 1-03
 FOR MEMBER SECRETARY
 CHENNAI METROPOLITAN
 DEVELOPMENT AUTHORITY,
 CHENNAI-600 033.

CMDA 'C'/RP No. 1
 C. No. 29/17027/02
 Asst. _____
 Scrutiny: 24/1/03
 PART I
 PART II
 A.P. _____ D.P. _____

K
 81.00 x 52.00

NOTES:-
 1. ALL DIMENSIONS ARE IN MM.
 2. DIMENSIONS TO BE READ AND NOT TO BE ASSUMED.
 3. DISCREPANCY IF ANY, SHOULD BE BROUGHT TO THE NOTICE OF THE ARCHITECT.

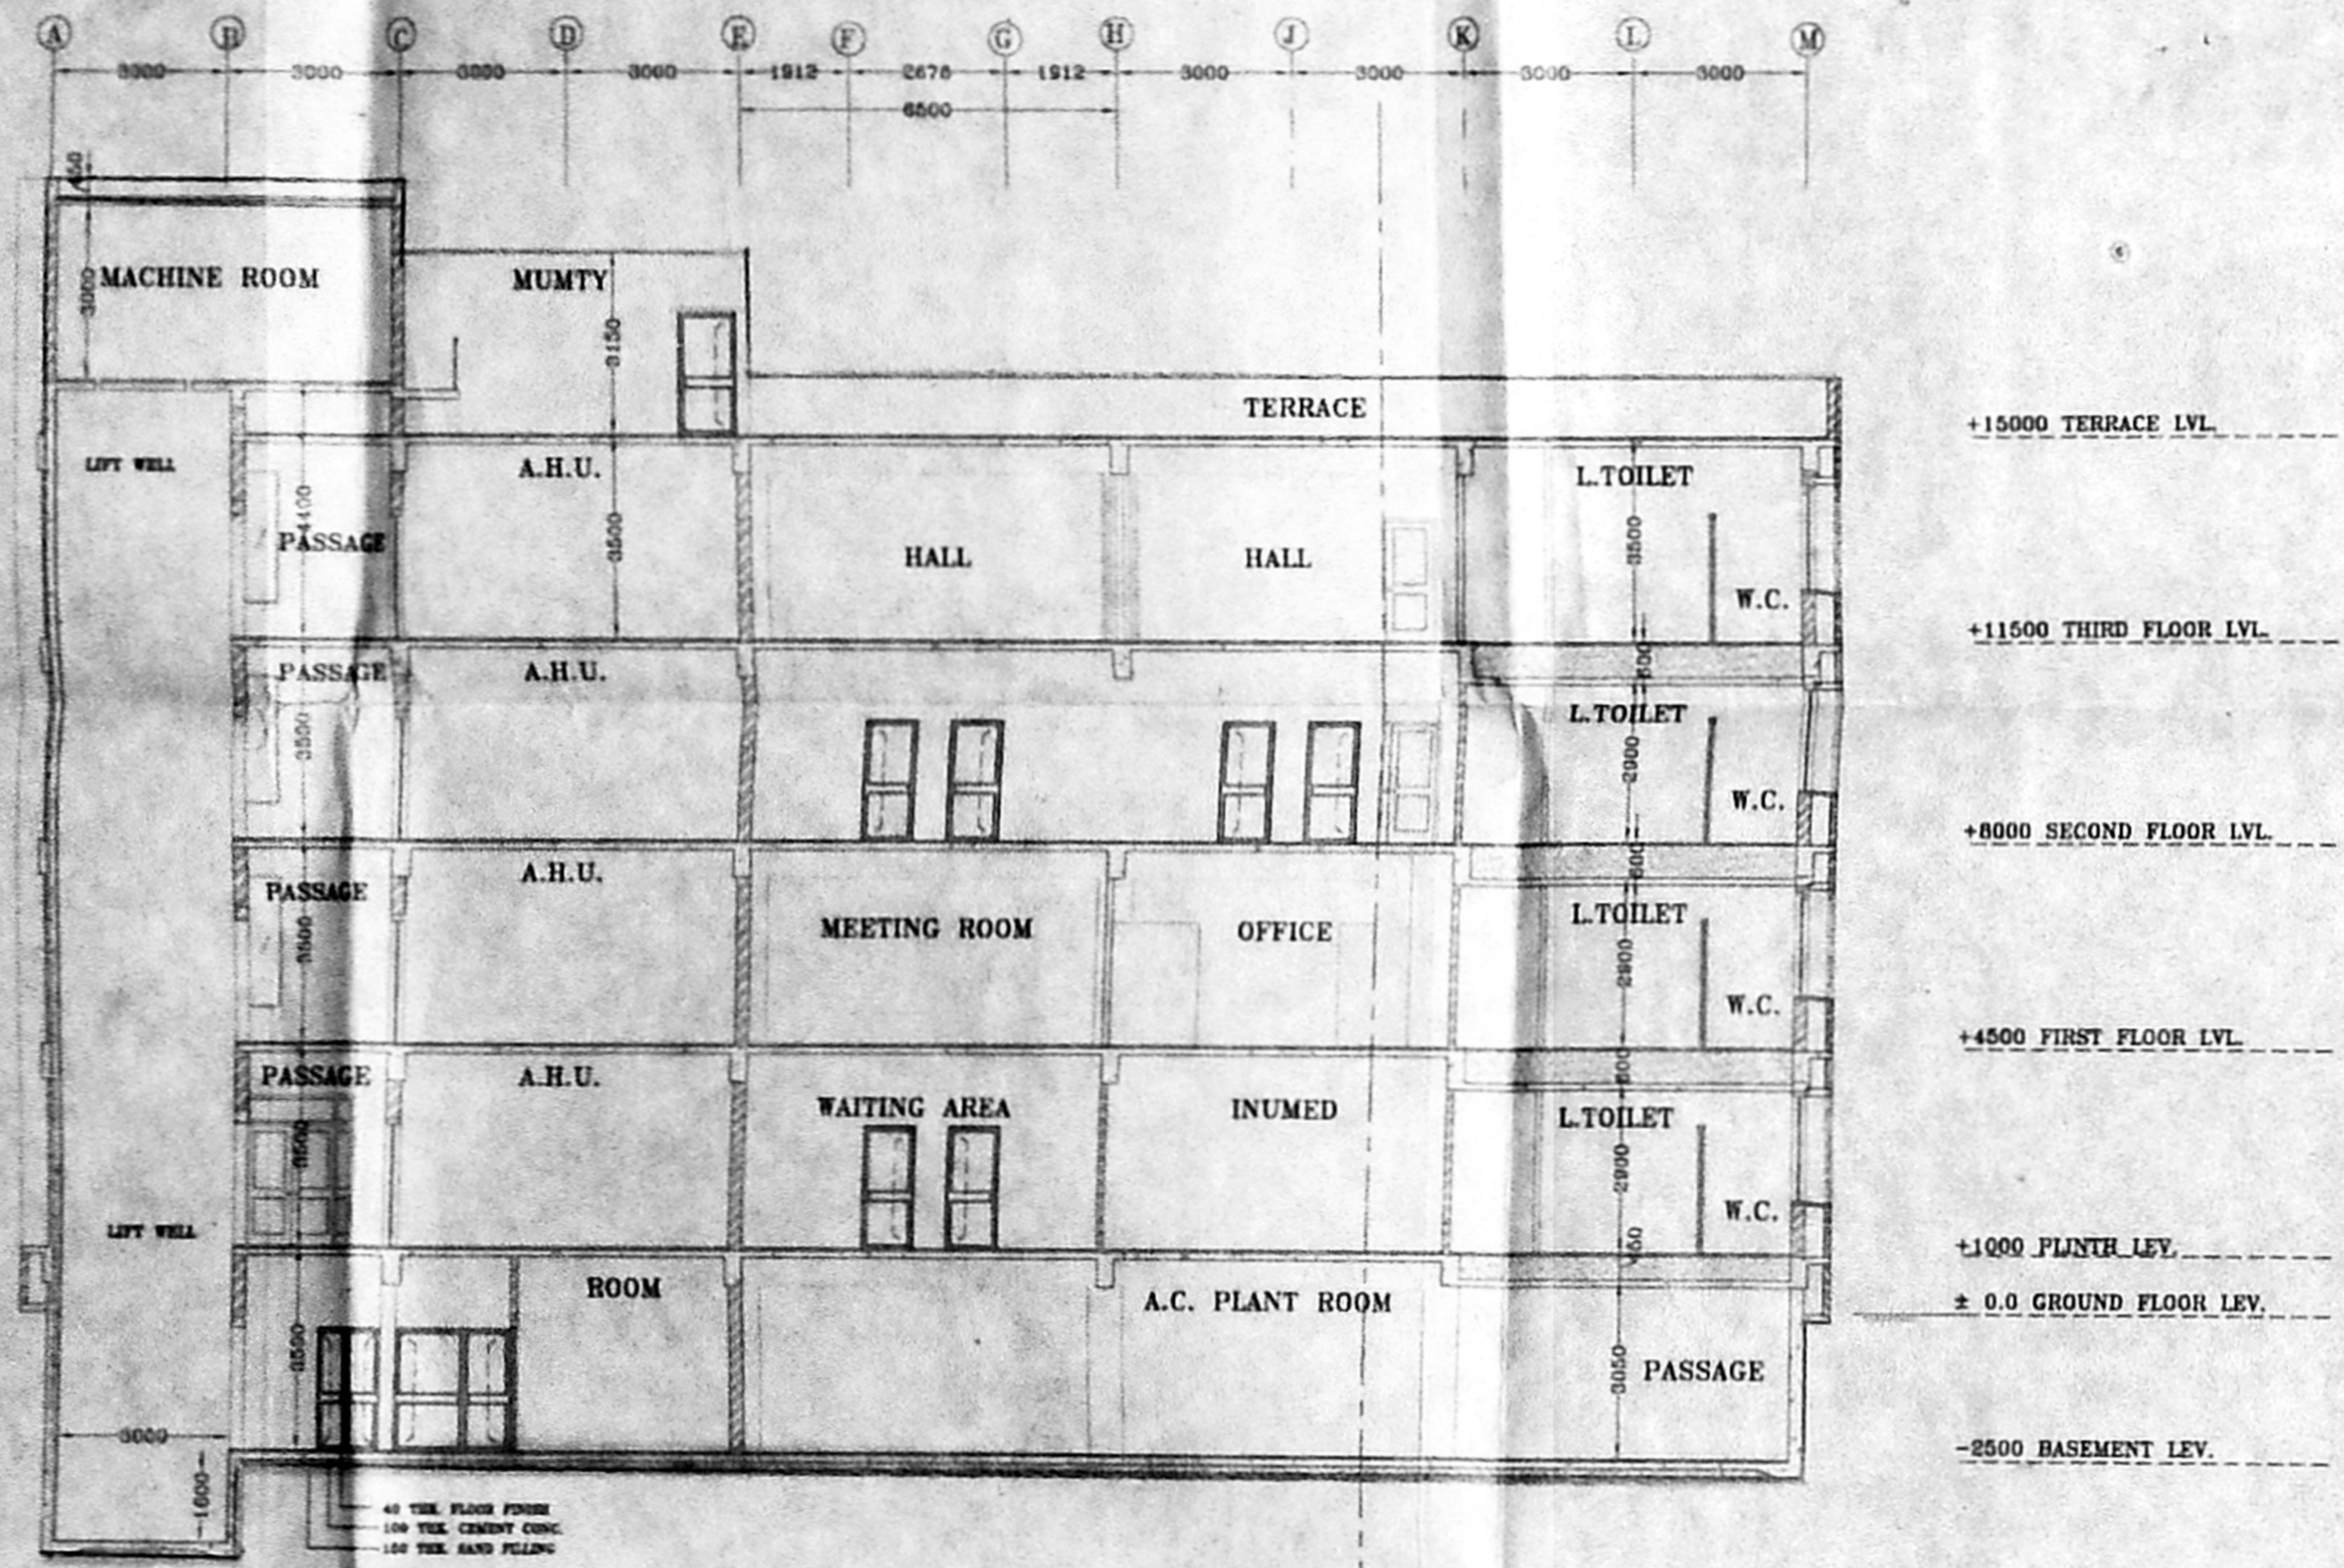

SECTION B-B'
 SECTION NO.2

NO.	DATE	ISSUED
PRINTS ISSUED		
REV	DATE	DESCRIPTION
REVISION		

PROJECT
 PATIENT CARE
 &
 CLINICAL RESEARCH
 T.R.C.
 R.S.NO. 465/16
 BLOCK-29
 EGMORE VILLAGE
 MAYOR V. RAMANATHAN ROAD
 (SPUR TANK ROAD)
 CHETPUT, CHENNAI

TITLE
 SECTION NO.2

HSCC/124/A&P-08
 DRAWING NO. REV.
 100 HSCC/124 17-12-2002
 SCALE JOB NO. DATE

APPR. BY	REV. BY	PREP. BY
ARCHITECT		OWNER

Phanayan
 DIRECTOR
 Tuberculosis Research Centre,
 CHETPUT, MADRAS-600 033
 21/01/03
 HOSPITAL SERVICES CONSULTANCY
 CORPORATION (INDIA) LTD.
 (A GOVERNMENT OF INDIA ENTERPRISE)

Srinivasan
 HSCC
 NEW DELHI INDIA

HSCC
 NEW DELHI INDIA