


FRONT ELEVATION.

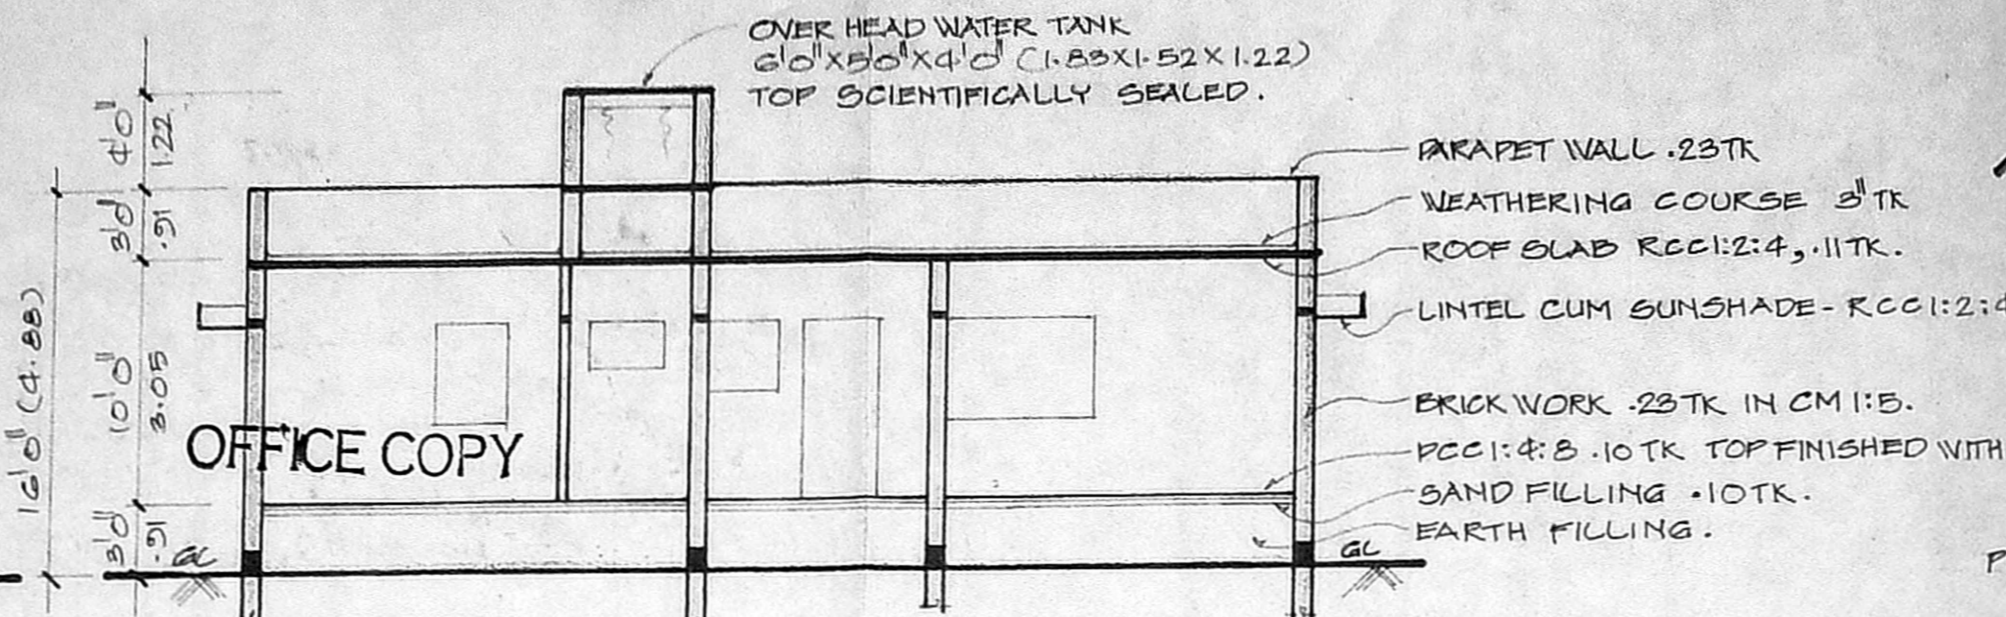

SECTION ON "AB"

APPROVED

SUBJECT TO THE CONDITIONS IN THIS OFFICE LETTER.

No. A/10835/01 Date 2.06.07

FOR MEMBER SECRETARY CHENNAI METROPOLITAN DEVELOPMENT AUTHORITY CHENNAI - 600 008.

Planning Permit No. A/002284/157/03

SECTION ON "AB"

NO. 51


8/6/07

5/6


OVER HEAD WATER TANK 6'0" x 5'0" x 4'0" (1.83 x 1.52 x 1.22) TOP SCIENTIFICALLY SEALED.

PARAPET WALL .23TK
WEATHERING COURSE 3TK
ROOF SLAB RCC 1:2:4, .11TK.
LINTEL CUM SUNSHADE - RCC 1:2:4.


BRICK WORK .23TK IN CM 1:5.
PCC 1:4:8 .10TK TOP FINISHED WITH CM 1:5
SAND FILLING .10TK.
EARTH FILLING.

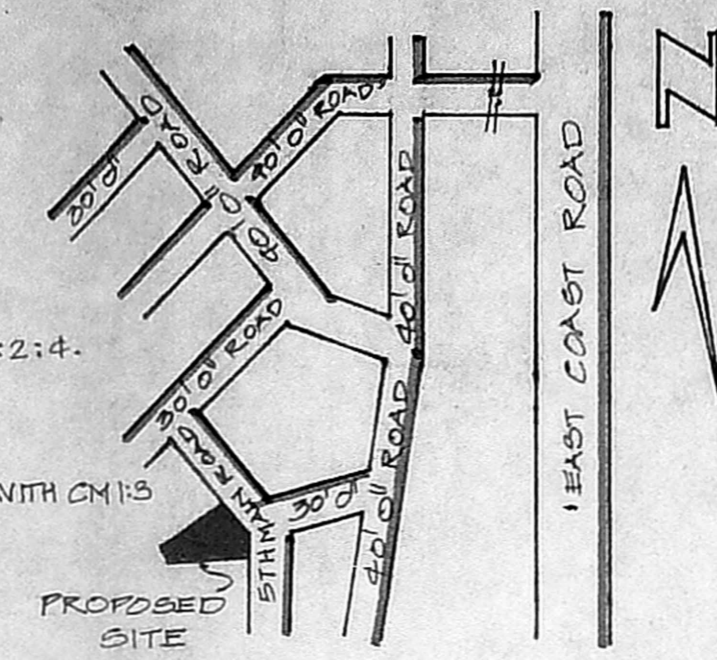


KEY PLAN. (NOT TO SCALE)

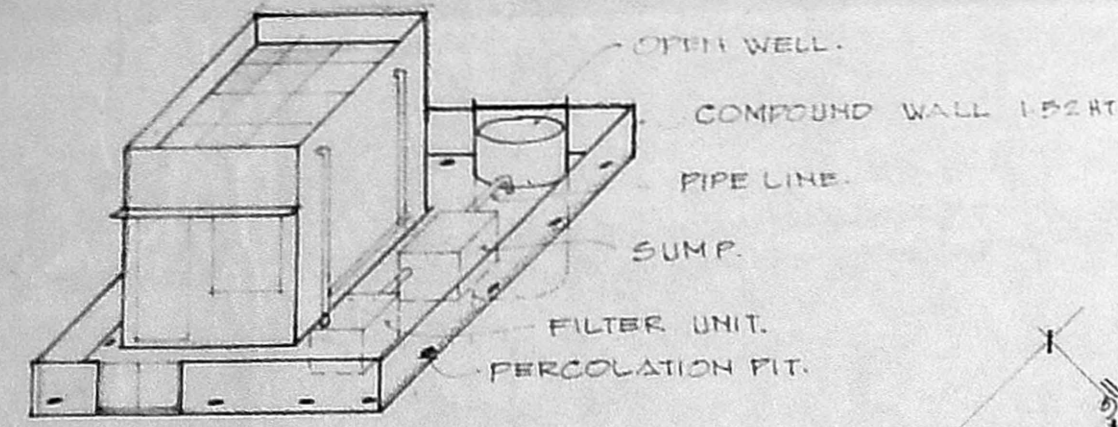


RAIN WATER HARVESTING.

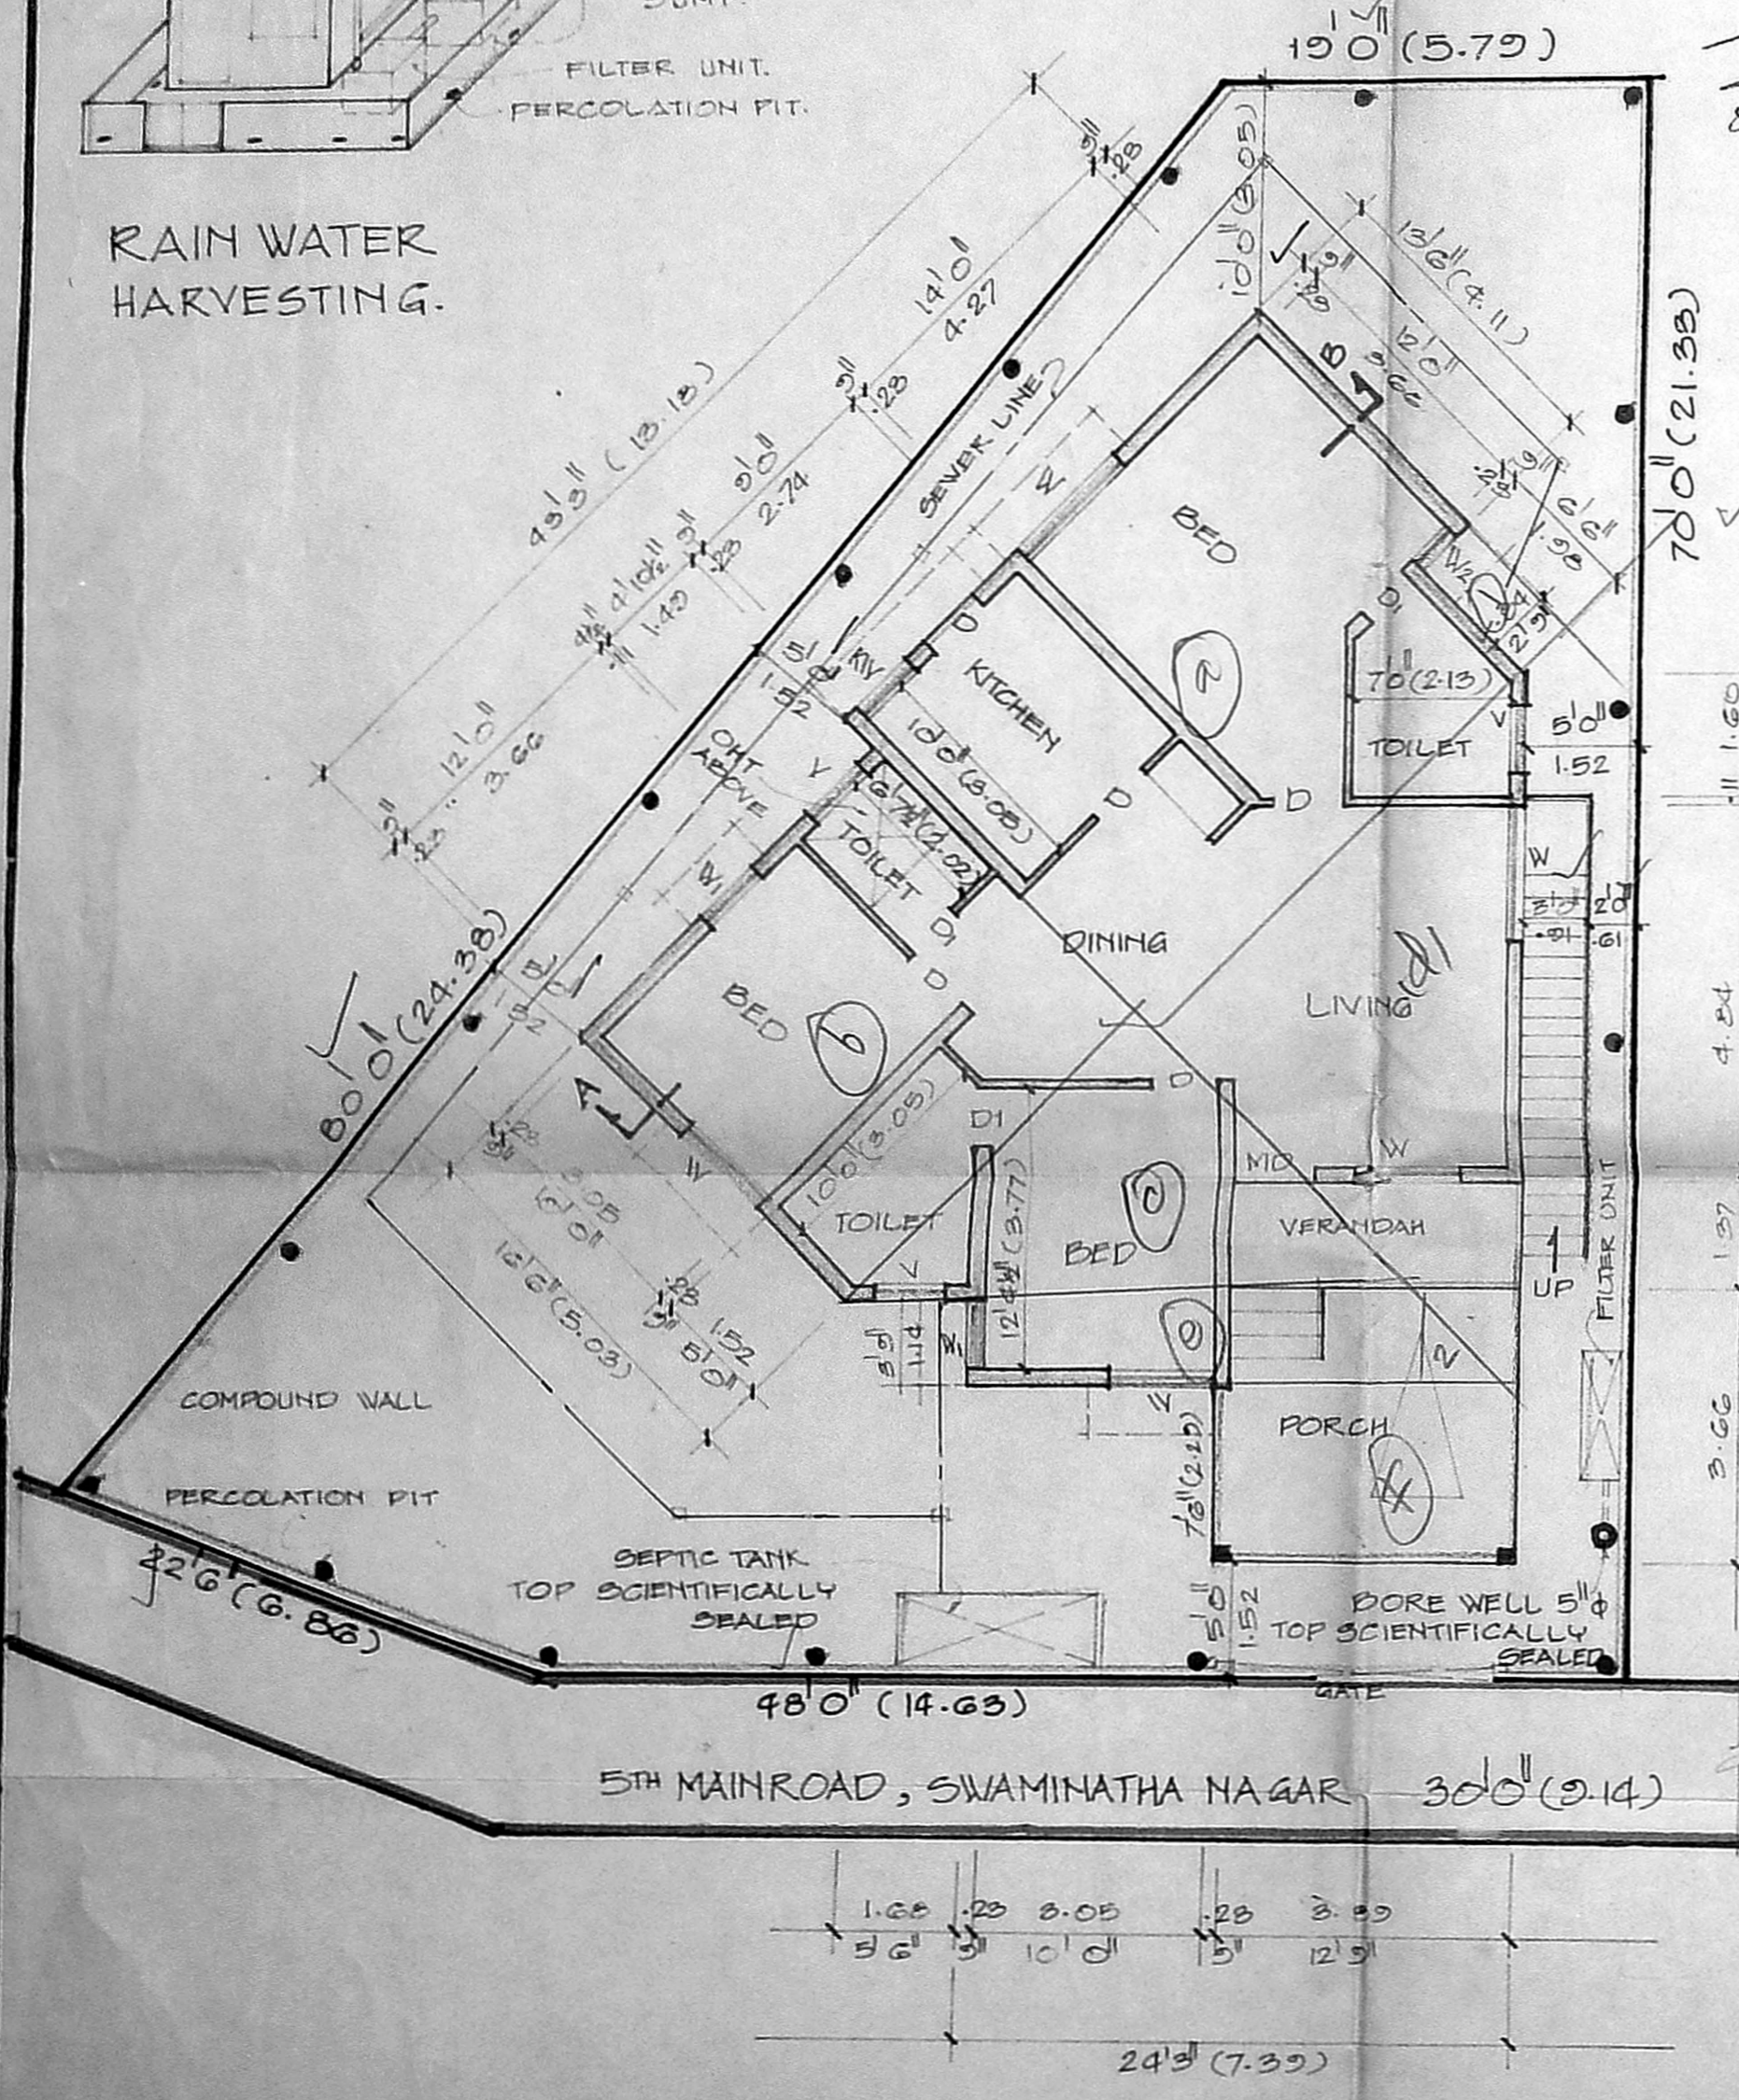


SITE/GROUND FLOOR PLAN.

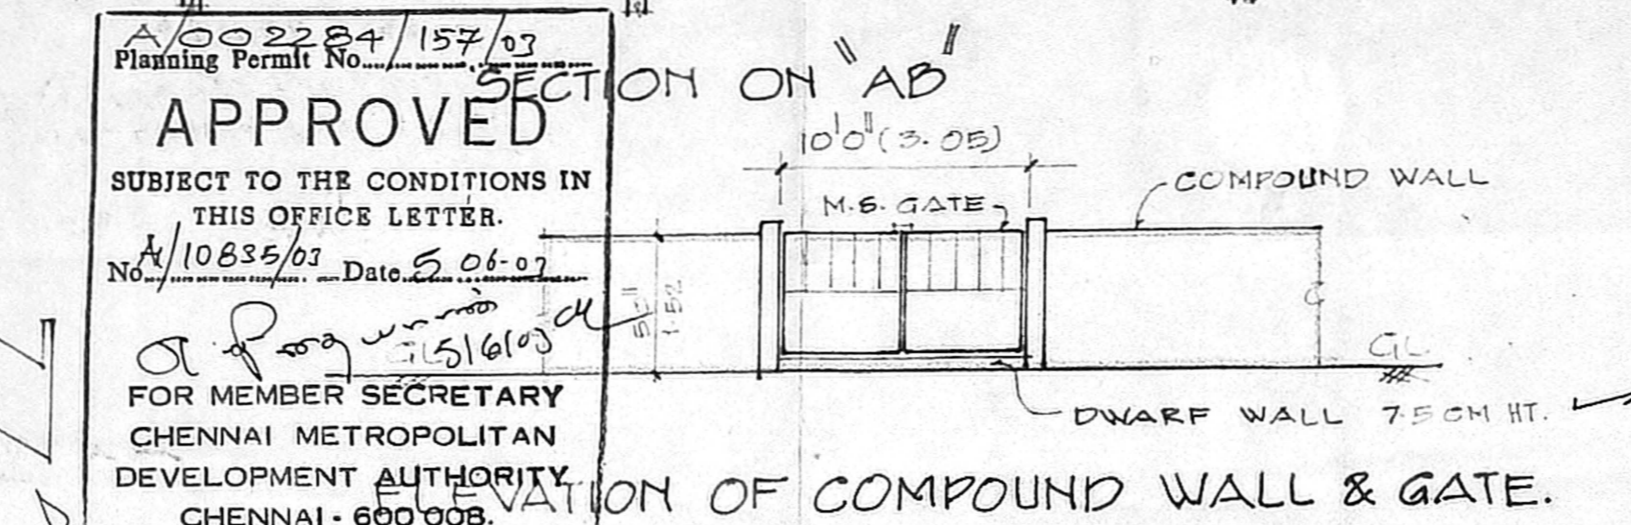


SECTION OF COMPOUND WALL & GATE.

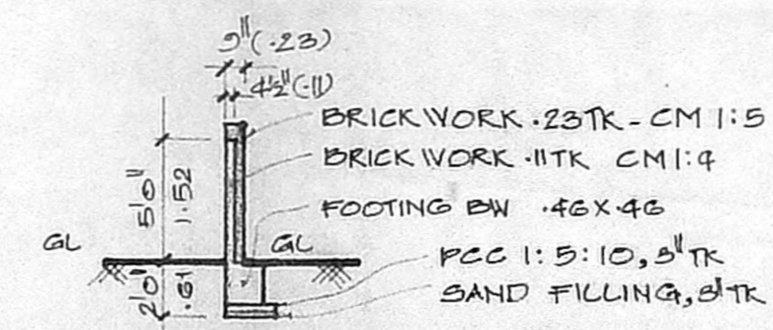


SECTION OF COMPOUND WALL.

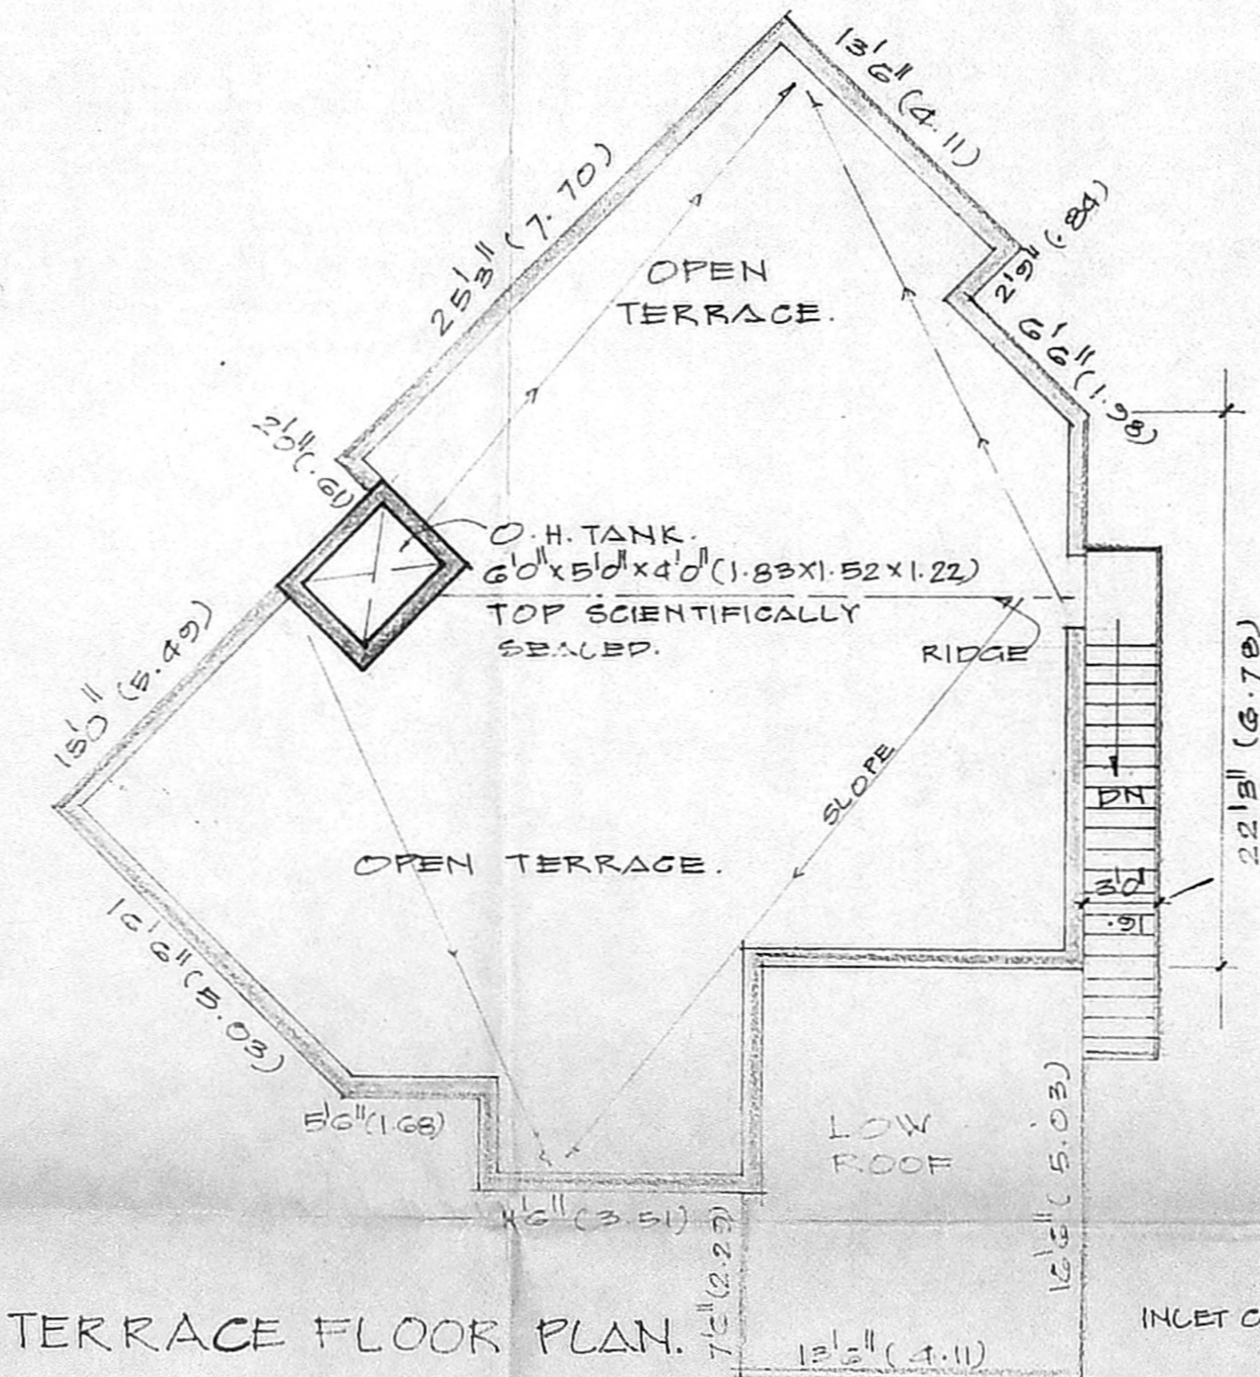


TERRACE FLOOR PLAN.

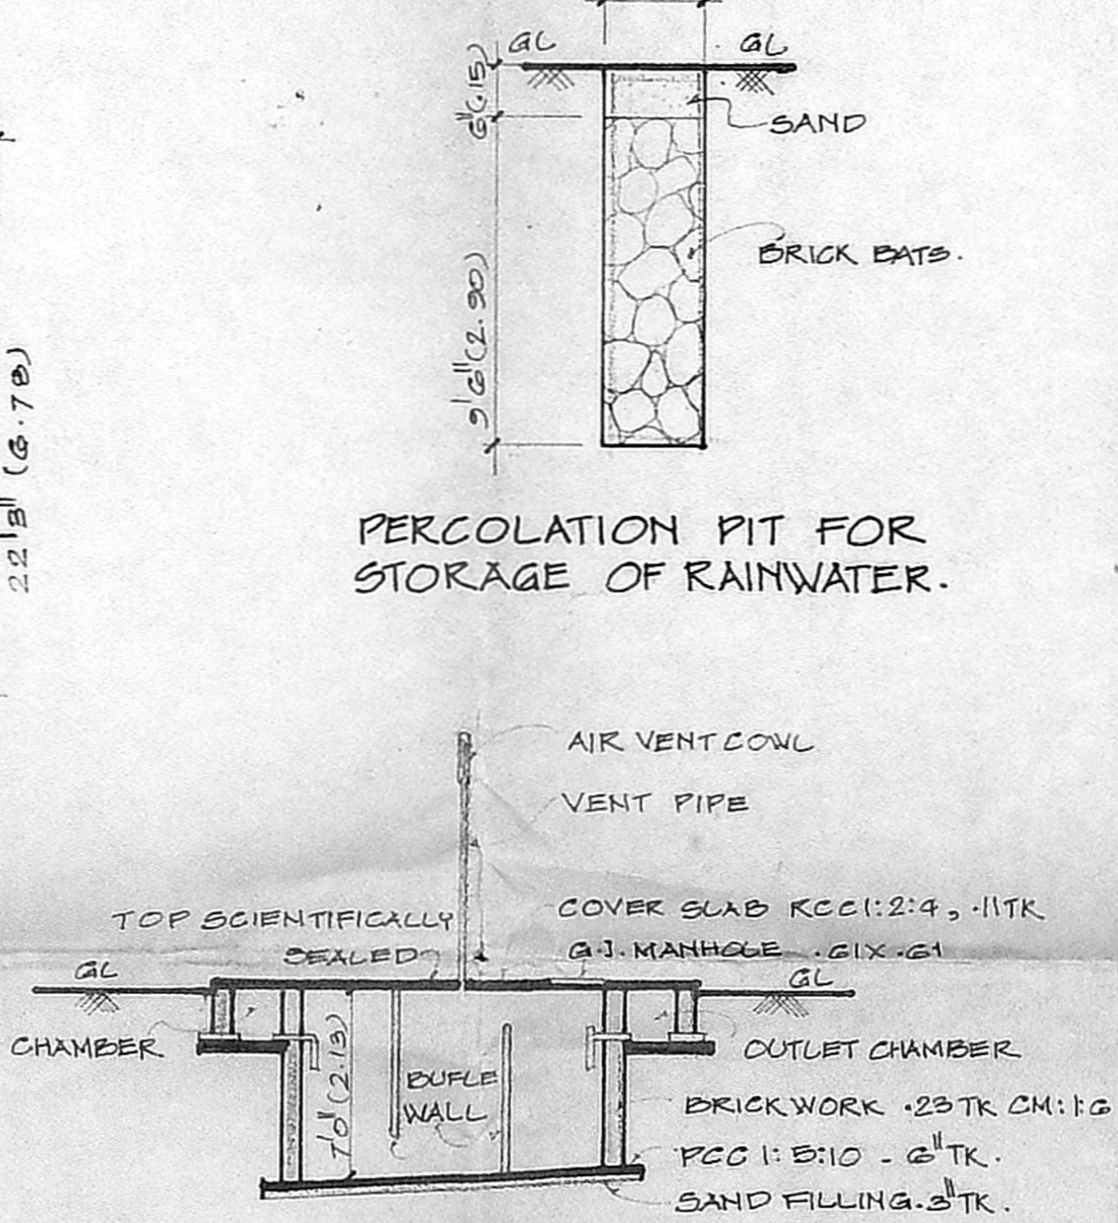

SECTION OF SEPTIC TANK.

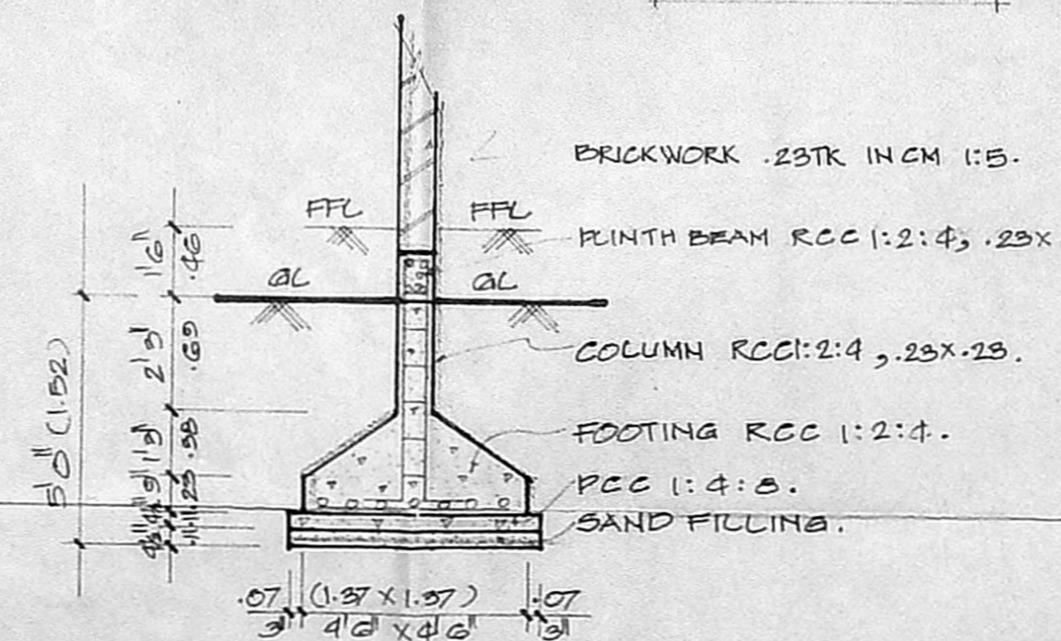

FOUNDATION DETAILS. SCALE 1"=4'0" (1:50)

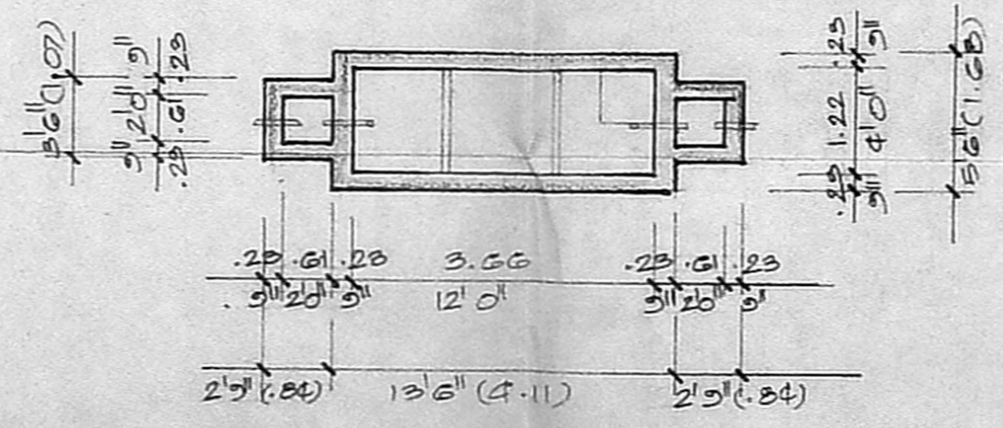

PLAN OF SEPTIC TANK.

SCHEDULE OF JOINERY.

MD: DOOR	: 3'6" x 7'0" (1.07 x 2.13)
D: DOOR	: 3'0" x 7'0" (0.91 x 2.13)
DI: DOOR	: 2'6" x 7'0" (0.76 x 2.13)
W: WINDOW	: 4'0" x 4'0" (1.37 x 1.22)
WI: WINDOW	: 3'0" x 4'0" (0.91 x 1.22)
KW: WINDOW	: 3'0" x 3'0" (0.91 x 0.91)
V: VENTILATOR	: 3'0" x 2'0" (0.91 x 0.61)

COLOUR INDEX CMDA "A" CHANNEL

PROPOSED PLOT BOUNDARY	EXA. ROAD
Scrutiny Plan	Revised Plan

AREA DETAILS.

PLOT EXTENT	: 3173 SQ.FT (294.78 M ²)
GF AREA	: 1332 SQ.FT (123.74 M ²)
PLOT COVERAGE	: 42 %
F. S. I	: 0.42 T.

SCALE 1"=8'0" (1:100)

PLAN SHOWING THE PROPOSED RESIDENTIAL BUILDING AT PLOT NO 51, SWAMINATHA NAGAR, 5TH MAIN ROAD, KOTTIVAKKAM, CHENNAI - 600 041. COMPRISED IN S.N# 258/2 PART & 261/5 PART AS PER PATA S.N# 258/24 & 261/19 OF KOTTIVAKKAM VILLAGE, ST. THOMAS MOUNT PANCHAYAT UNION, TAMBARAM TALUK, KANCHEEPURAM DISTRICT.

OWNER:- (P.L. RAMANI.)

(Signature)

Er. K. RAVICHANDRAN, B.E. CIV. ENGG
Licensed Surveyor Class-1 No. 399
CORPORATION OF CHENNAI & CMDA
CHARTERED ENGINEER, APPROVED VALUER
B3/1 Bhuvaneshwari Apartments
Bharathidasan Main Road, K.K. Nagar
Chennai-600 078. Phone 371 9927

LICENSED SURVEYOR.