



OFFICE COPY



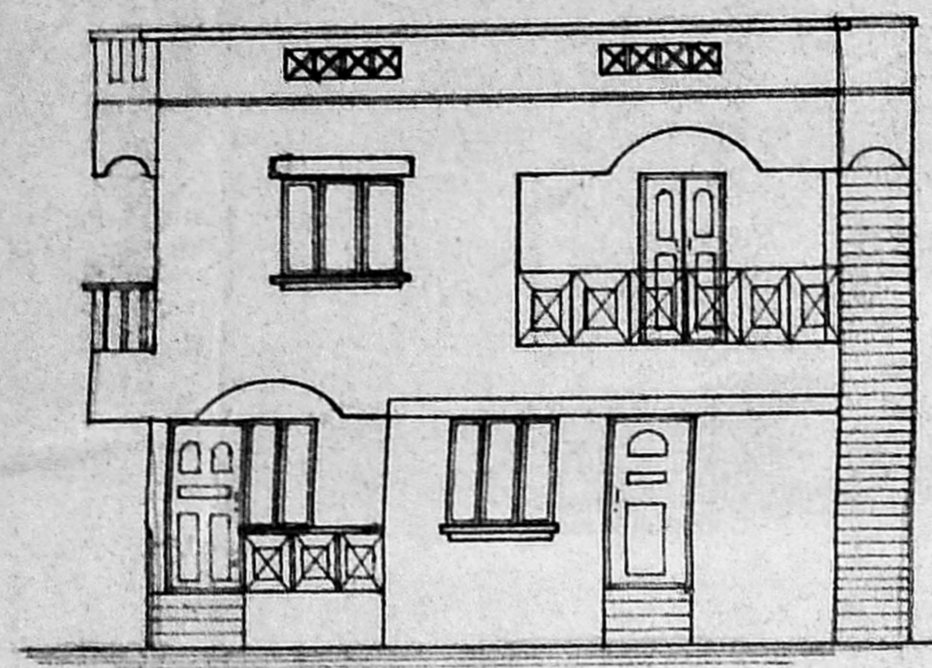


FRONT ELEVATION

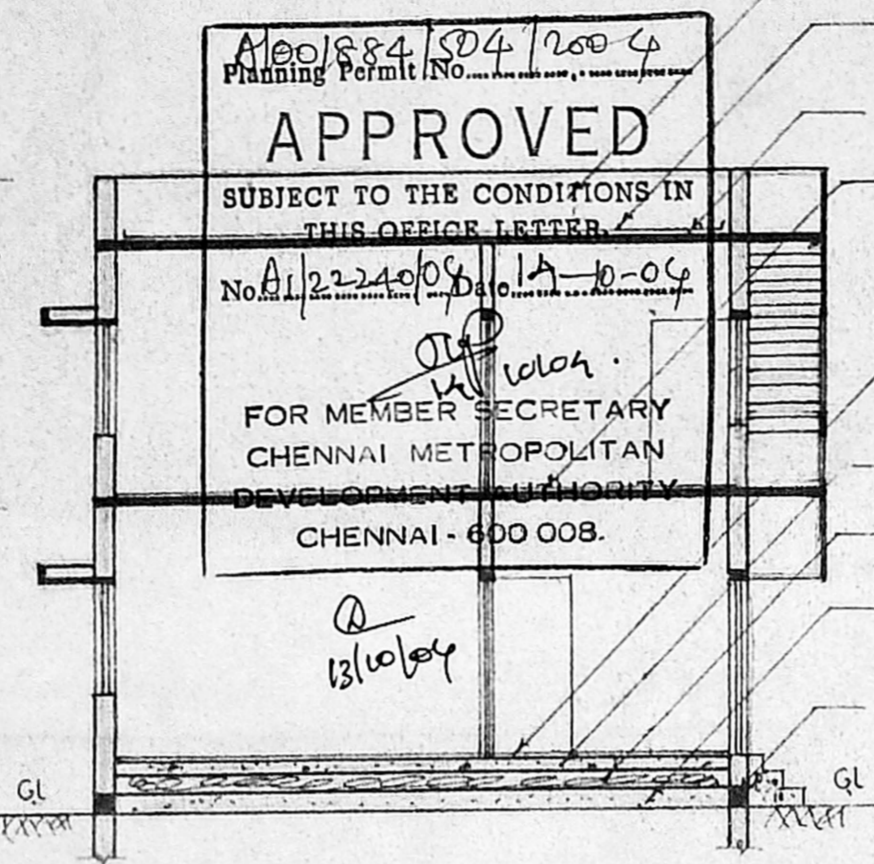

SECTION ON 'AA'


DWARF WALL DETAIL

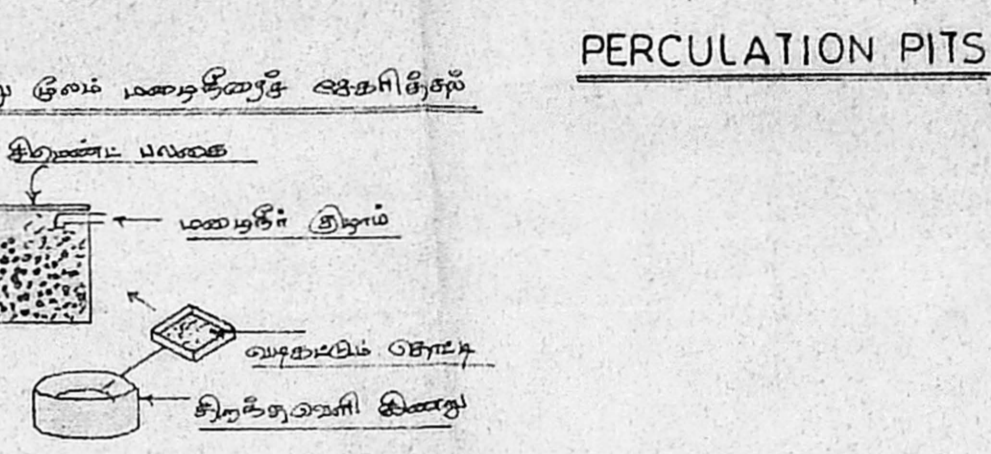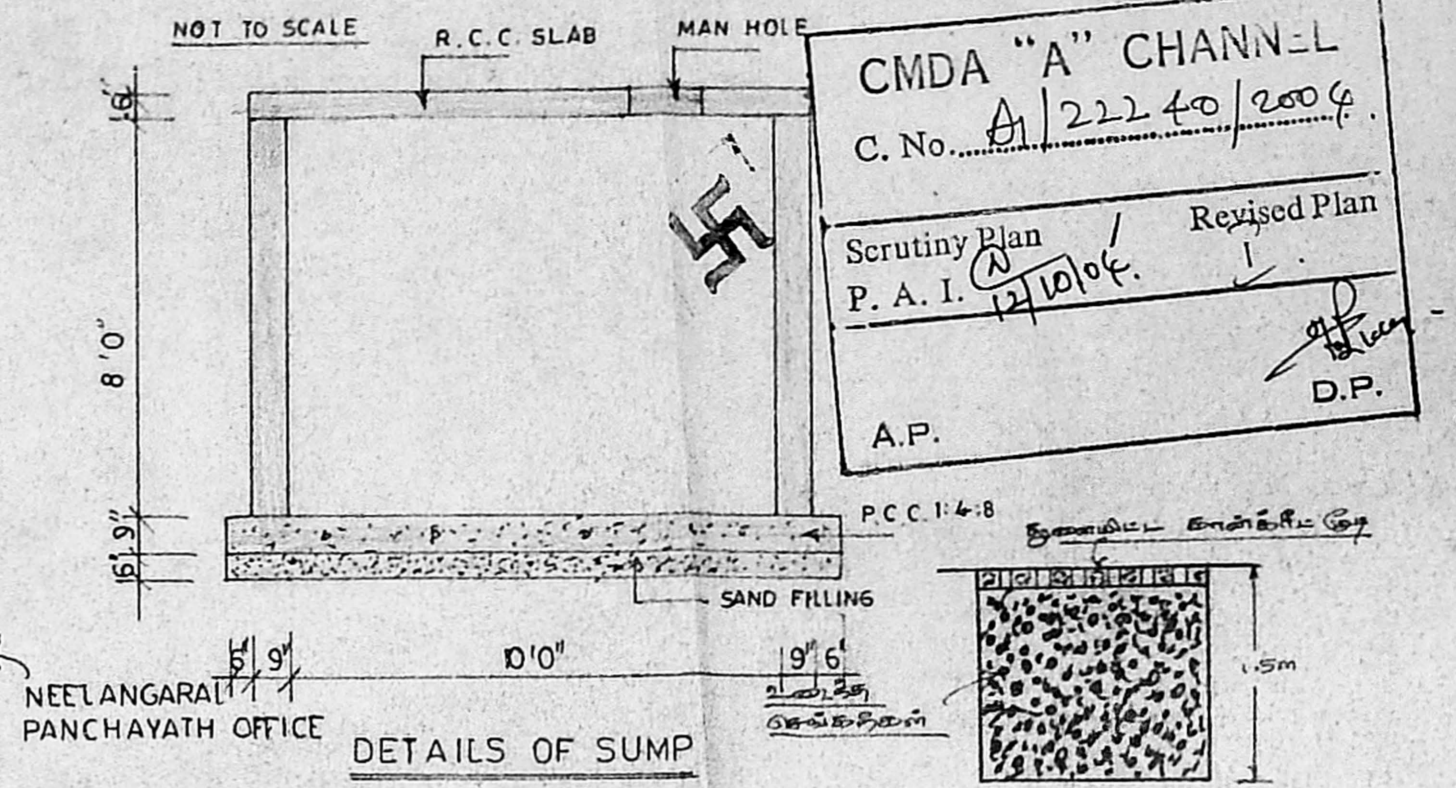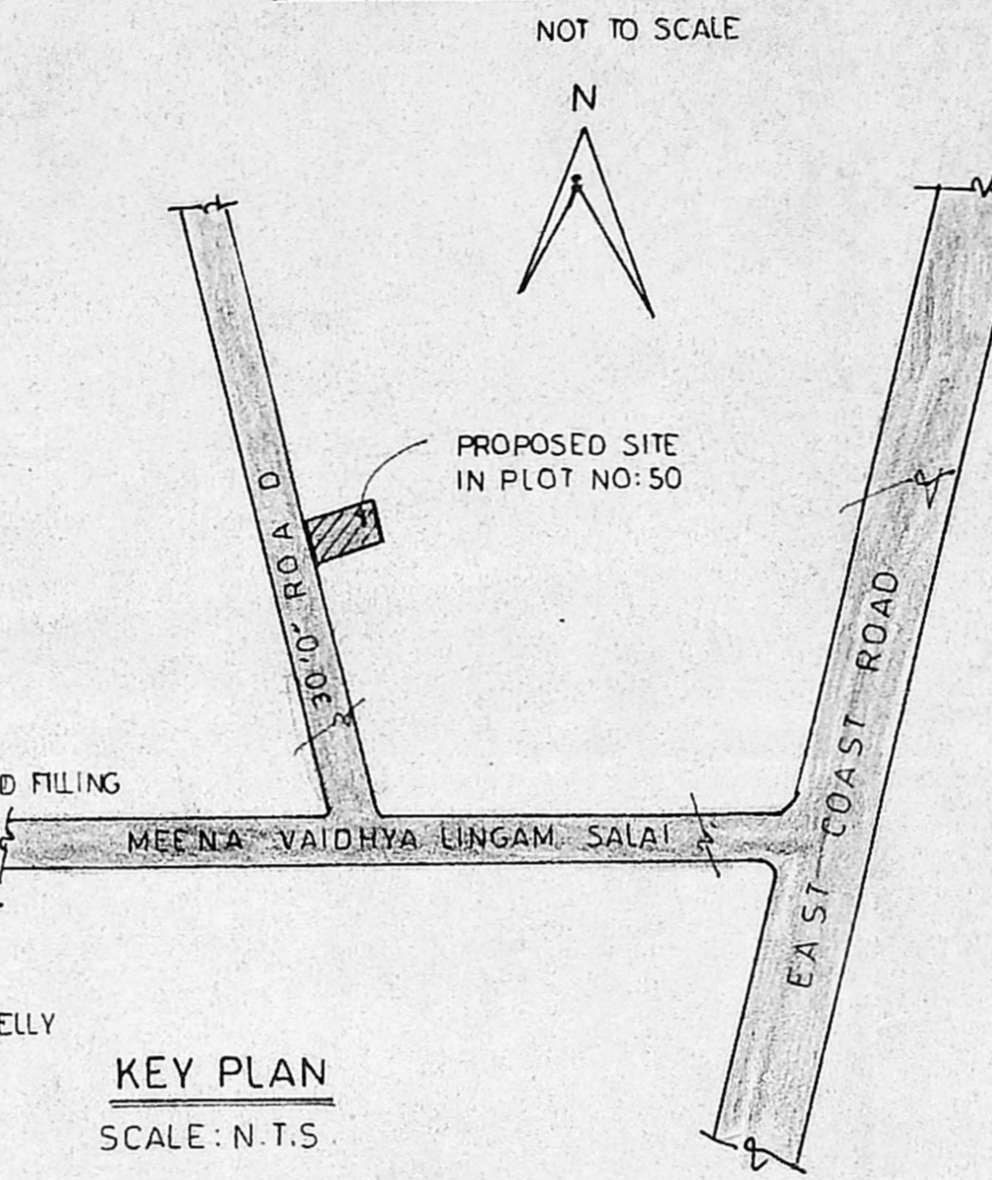

CMDA "A" CHANNEL
C. No. A/22240/2004
Scrutiny Plan P. A. I. 12/10/04
Revised Plan
A.P. D.P.


APPROVED
SUBJECT TO THE CONDITIONS IN THIS OFFICE LETTER
No. A/22240/04/10-04
FOR MEMBER SECRETARY
CHENNAI METROPOLITAN
DEVELOPMENT AUTHORITY
CHENNAI - 600 008.

KEY PLAN
SCALE: N.T.S.

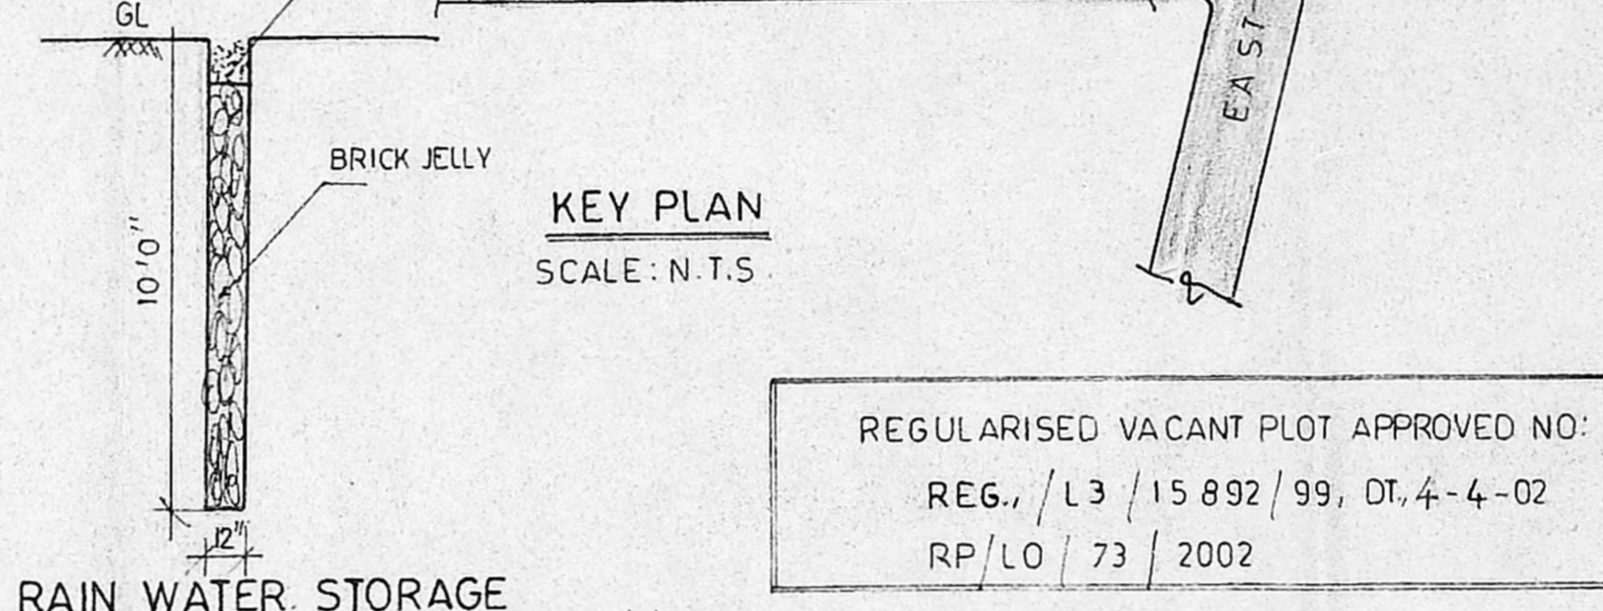


REGULARISED VACANT PLOT APPROVED NO:
REG./L3/15892/99, DT. 4-4-02
RP/LO/73/2002


RAIN WATER STORAGE

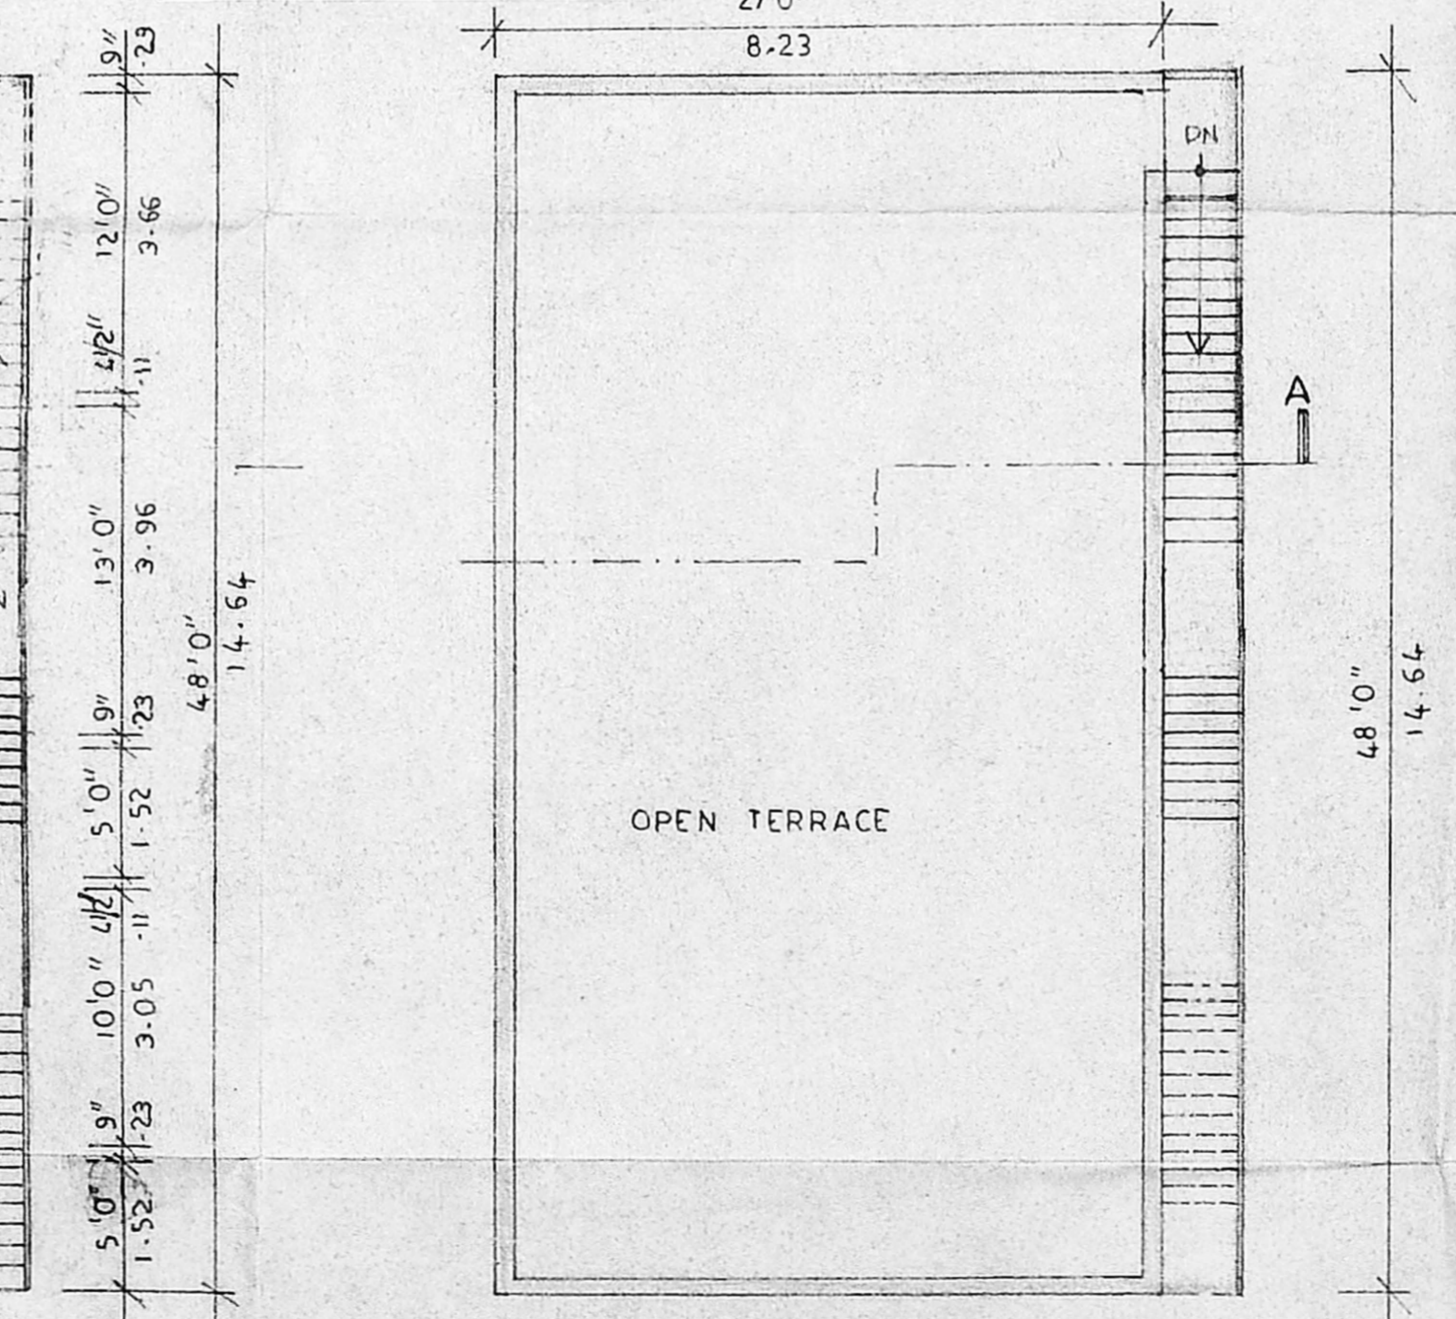

TERRACE FLOOR PLAN

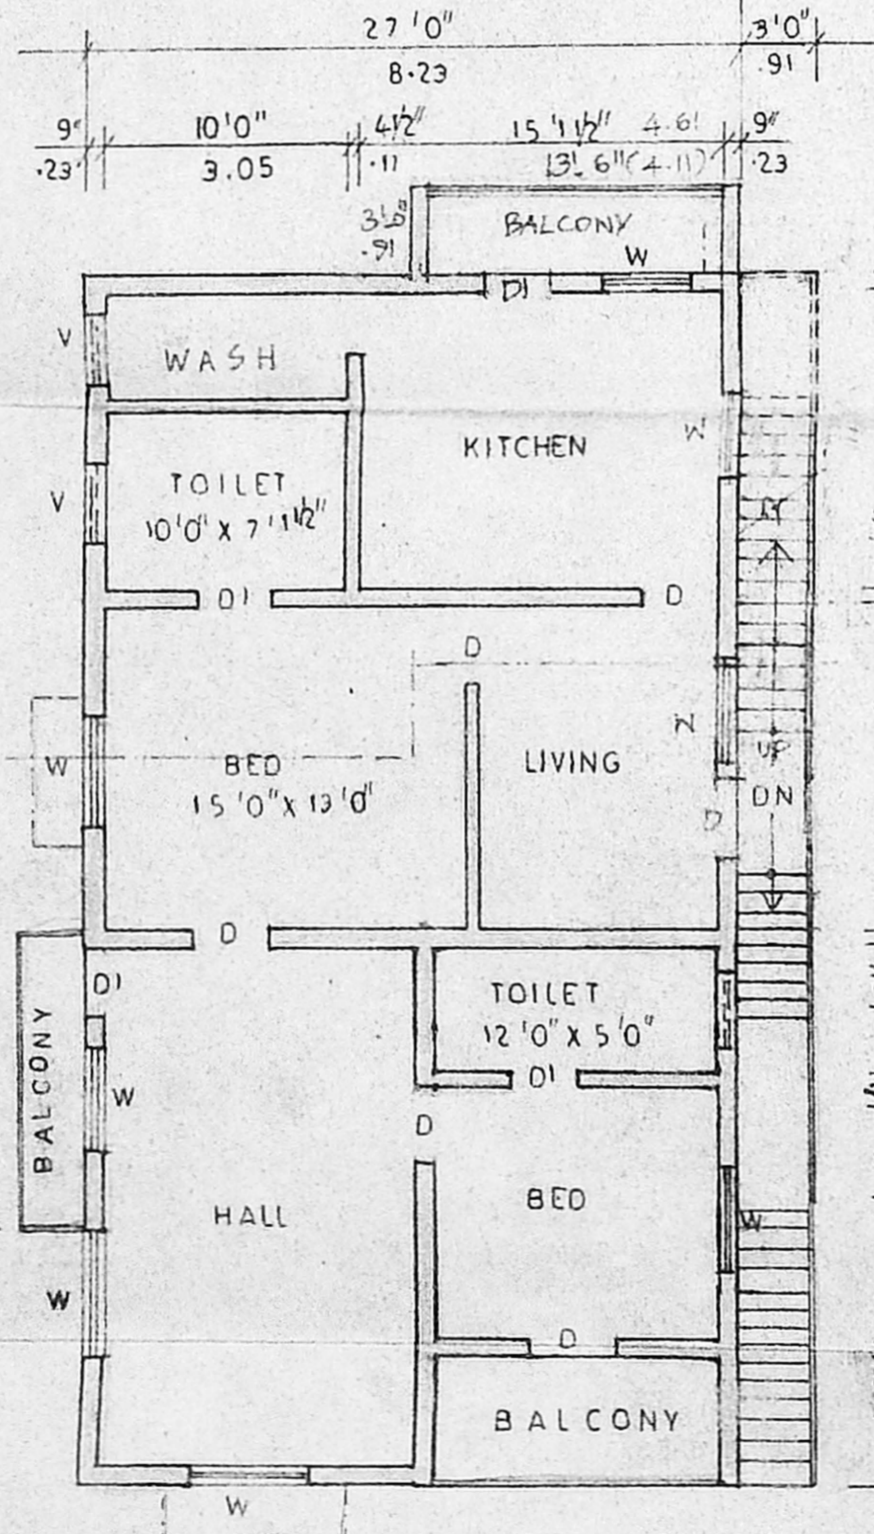

FIRST FLOOR PLAN

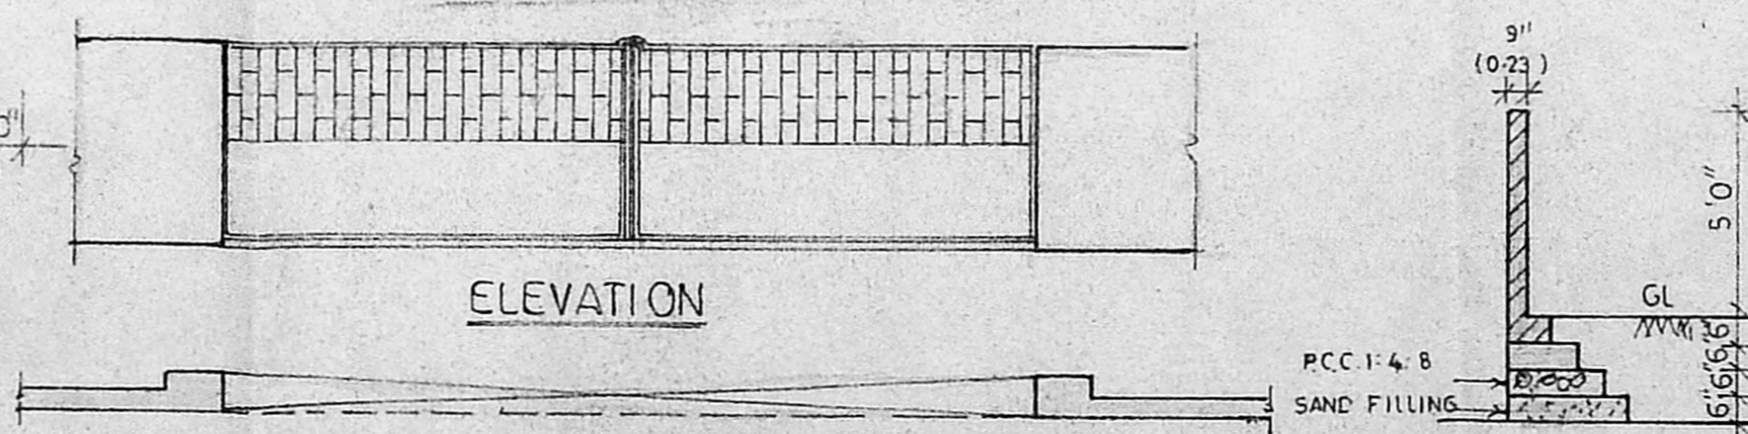

PLAN OF COMPOUND WALL

SECTION

SCHEDULE OF JOINERIES

D DOOR PANELLLED TYPE	3'3"X7'0" (1.00X2.14)
D1 DOOR PANELLLED TYPE	2'6"X7'0" (0.76X2.14)
W WINDOW	5'0"X4'6" (1.52X1.37)
W1 WINDOW	3'0"X4'6" (0.91X1.37)
V VENTILATOR	3'0"X2'0" (0.91X0.60)

AREA STATEMENT

	SQ.FT.	SQ.MT.
PLOT AREA	234.0	217.38
PLINTH AREA (G-FLOOR)	129.6	120.39
PLINTH AREA (F-FLOOR)	136.7	126.99
PLINTH AREA (TOTAL)	266.3	247.39
PLOT COVERAGE	58 %	-
FLOOR SPACE INDEX	1.13	-

PLAN SHOWING THE PROPOSED DWELLING HOUSE IN PLOT NO: 50.
S. NO: 38/2E (AS PER PATTI)
PATTI NO: 2257 AT CLIRINAGAR
OF NEELANGARAI VILLAGE,
TAMBARAM TALUK, KANCHEEPURAM
DISTRICT.


SCALE: 1"=8'0" (1:100)

OWNER


LICENSED SURVEYOR

DRAWING PREPARED BY
NOORI PLANNERS
No 5, Mount Poonamallee Road,
Jaya Nagar, Porur, Chennai-116.
phone No: 2476 9405.
DRAWING NO: 42



SEPTIC TANK DETAILS

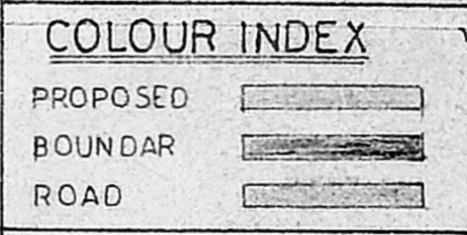

COLOUR INDEX

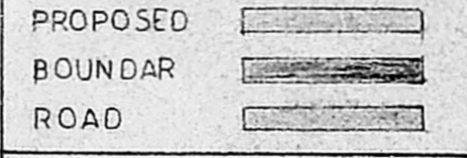

FOUNTION DETAILS

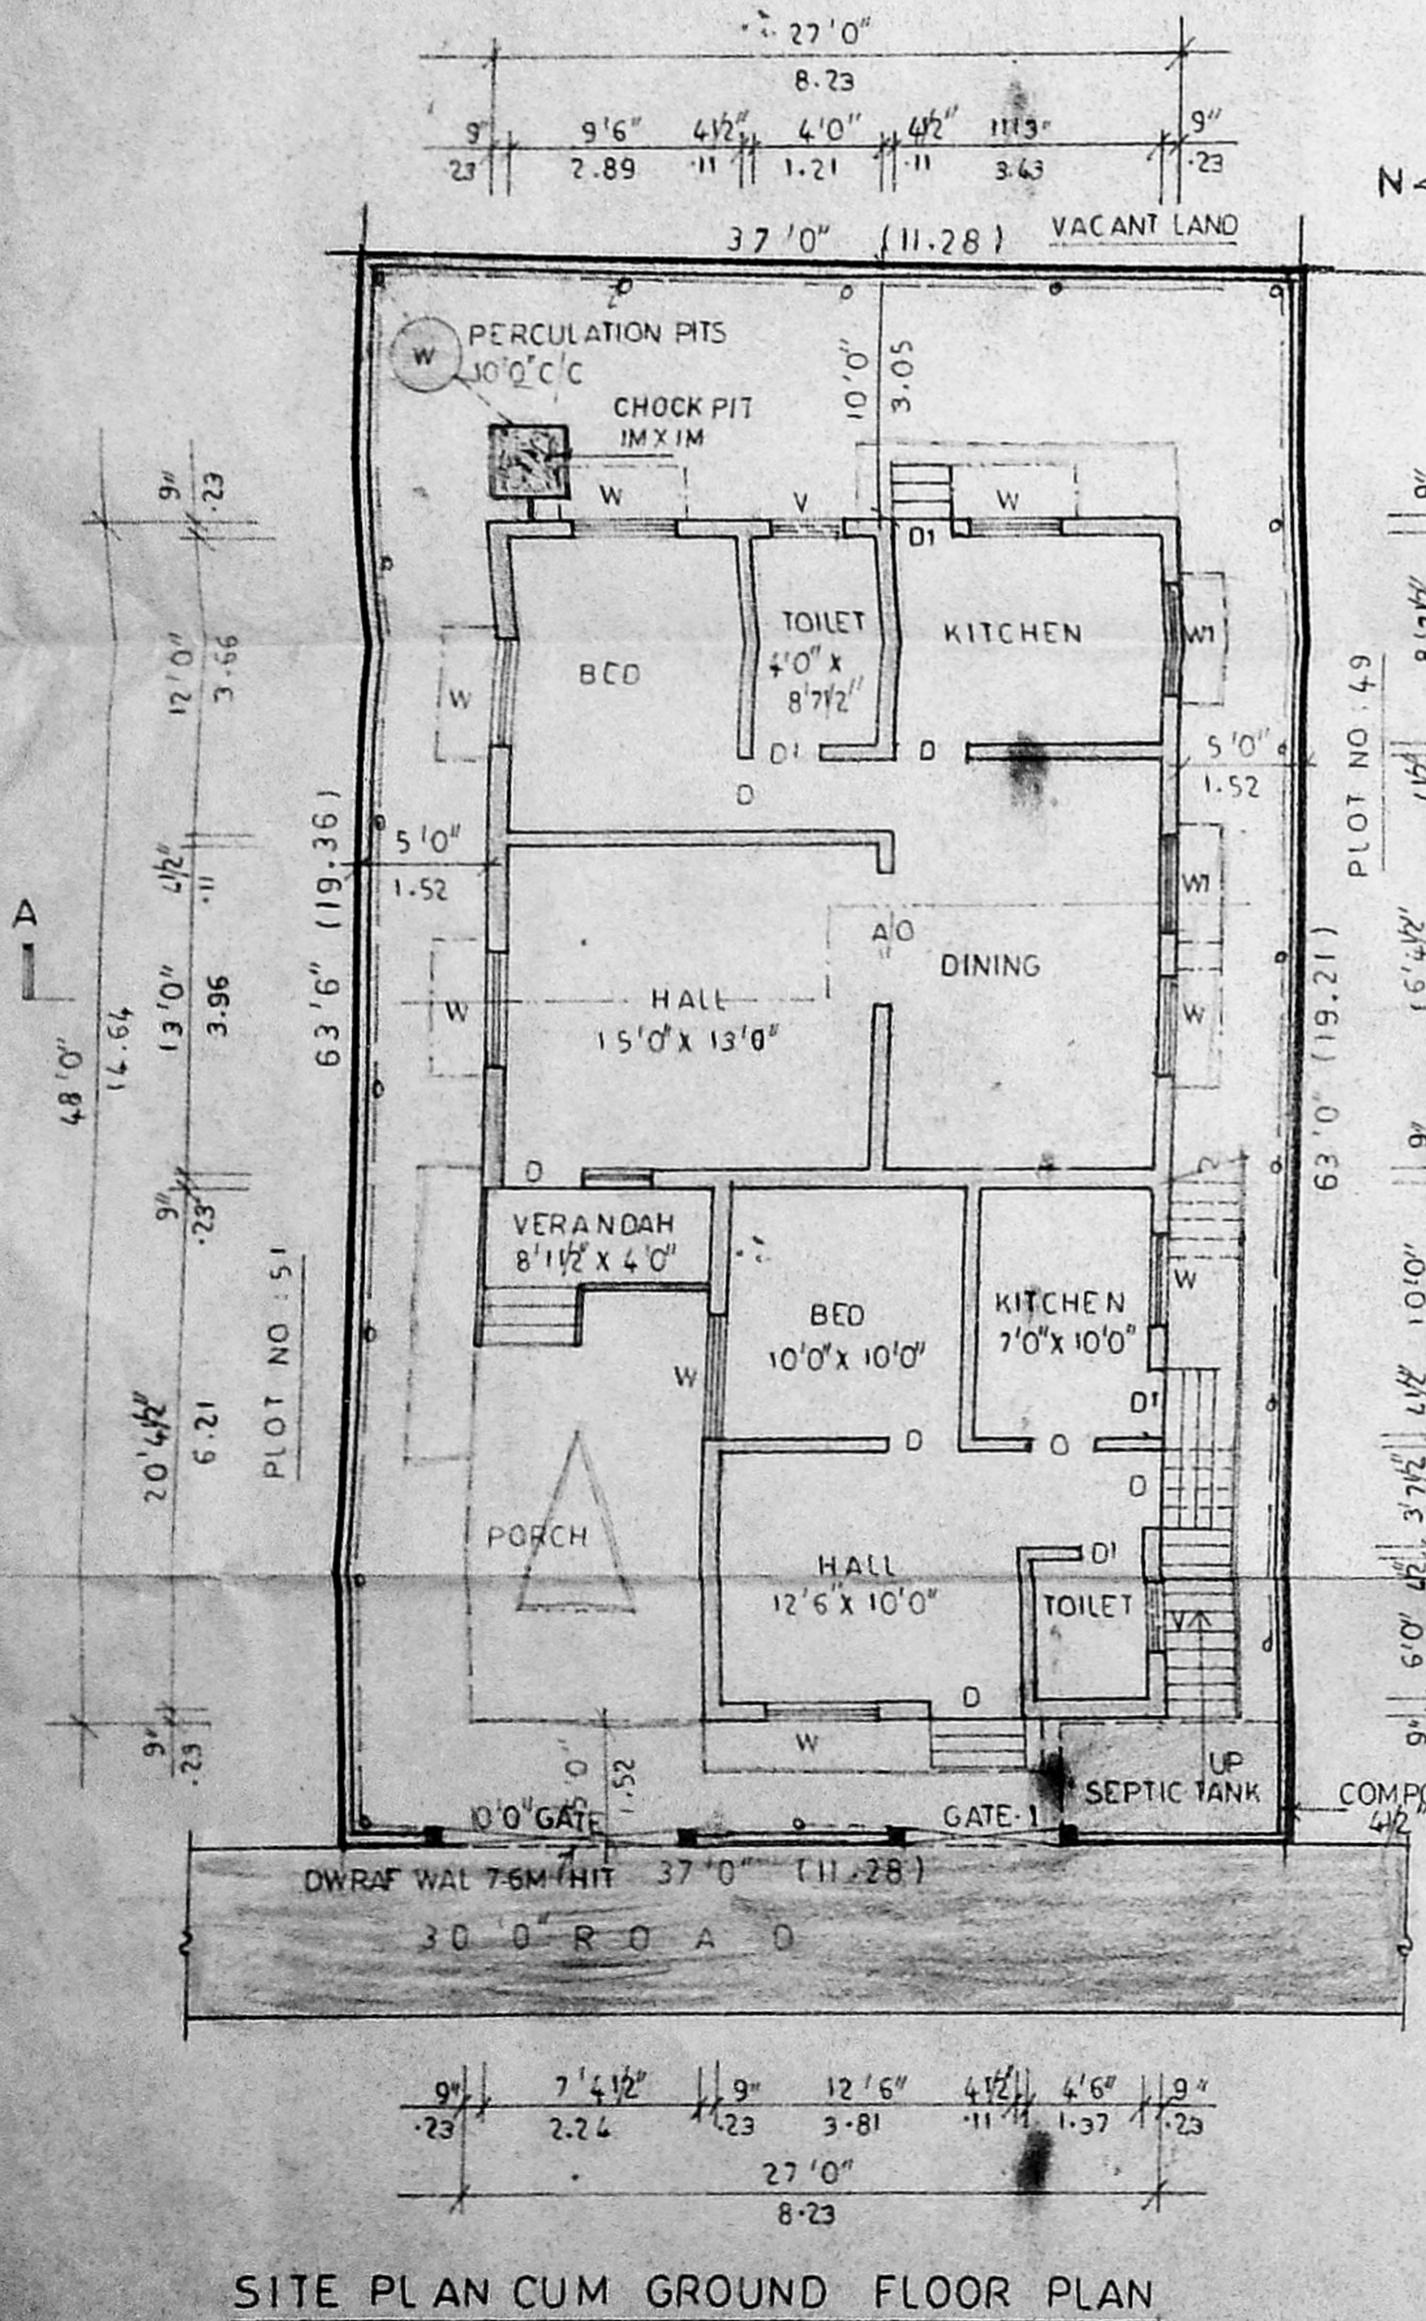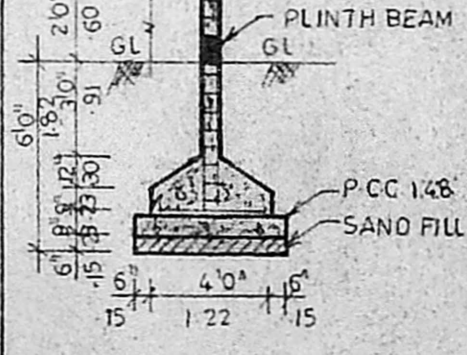

SITE PLAN CUM GROUND FLOOR PLAN