

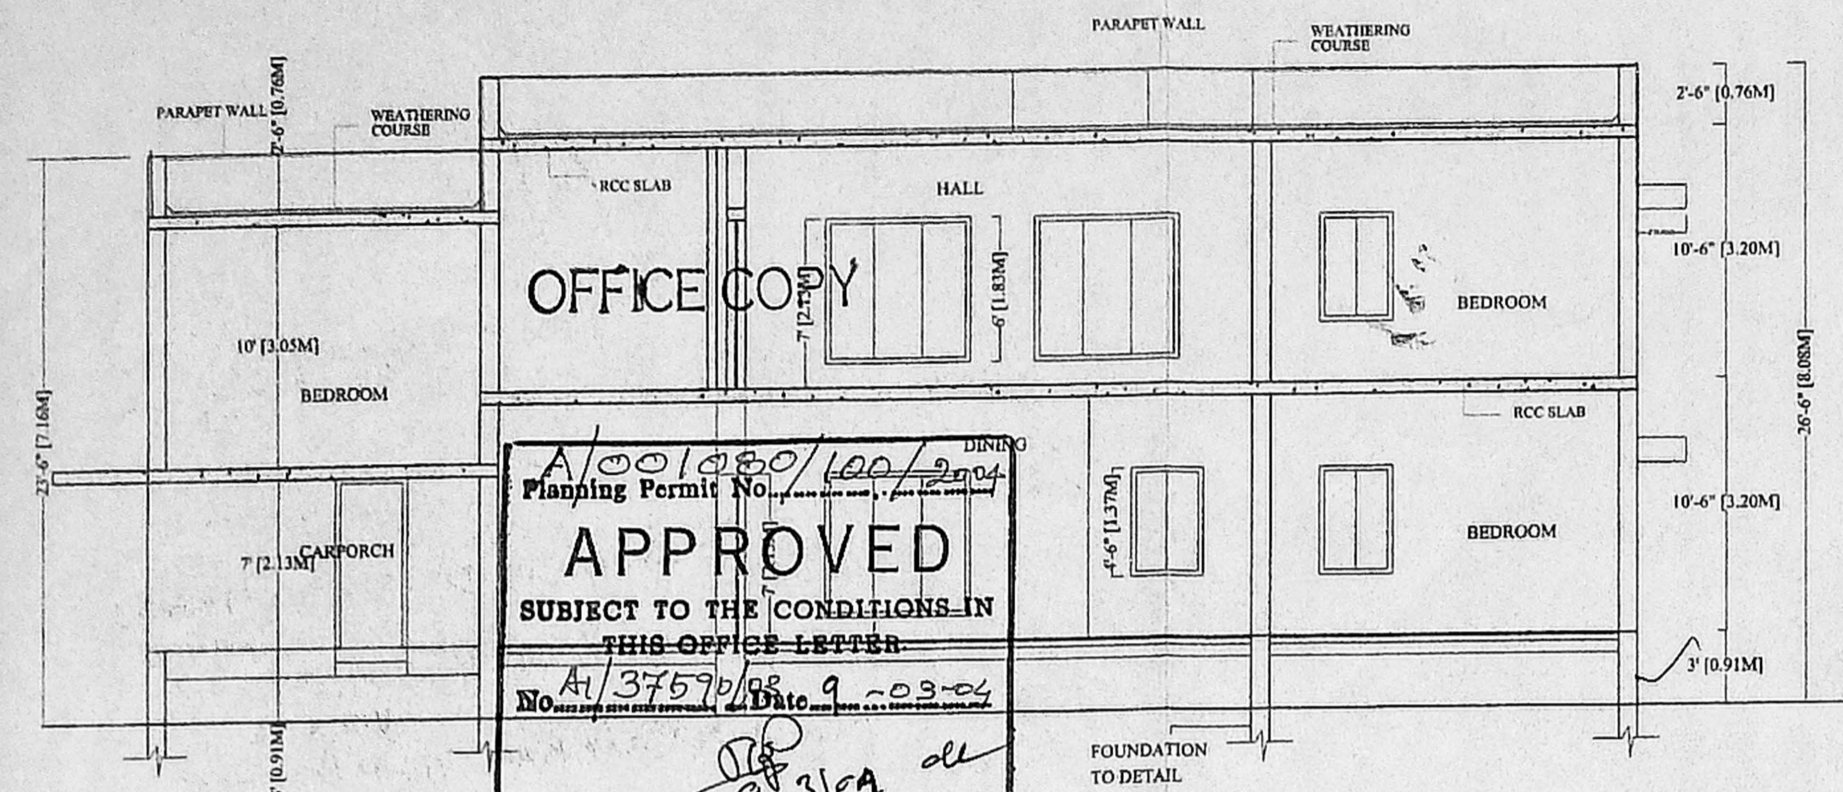
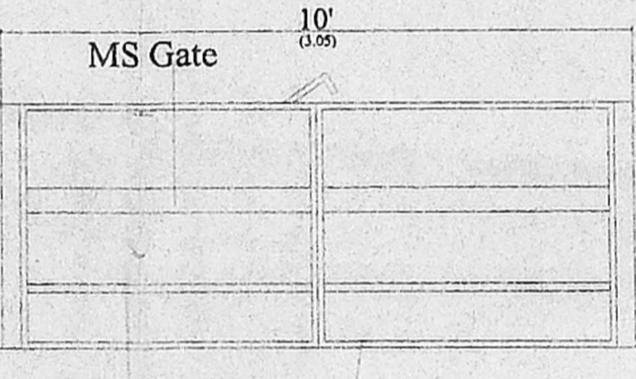


FRONT ELEVATION

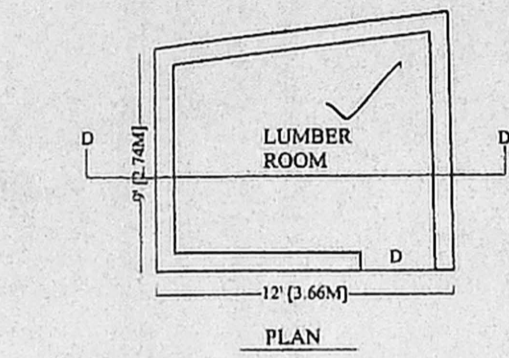


Planning Permit No. A/13759/08/9-09-04
APPROVED
 SUBJECT TO THE CONDITIONS IN THIS OFFICE LETTER
 No. A/3759/08/9-09-04 Date 9-09-04
 FOR MEMBER SECRETARY
 CHENNAI METROPOLITAN
 DEVELOPMENT AUTHORITY
 CHENNAI - 600 008.


SECTION A-A
 brick work
 brick footing in c.m. 1:5
 p.c.c. 1:5:10 6"
 sand filling 6"

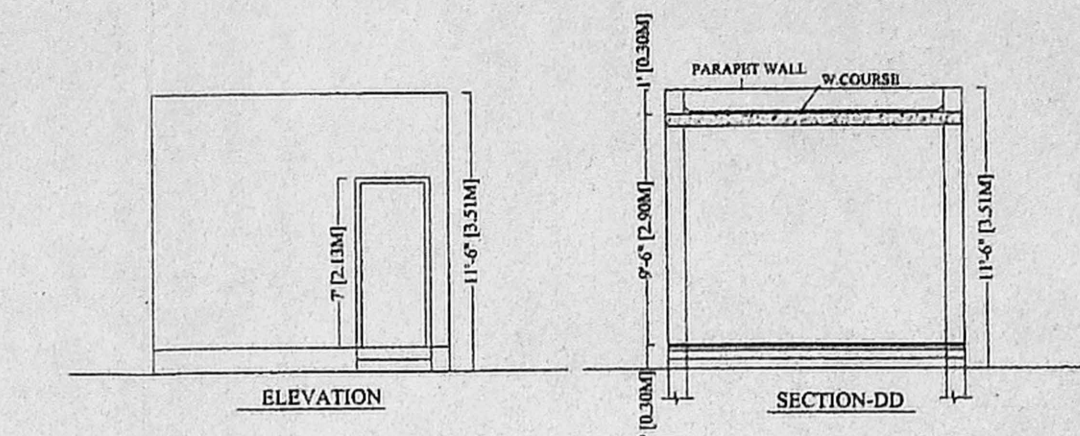

compound wall detail

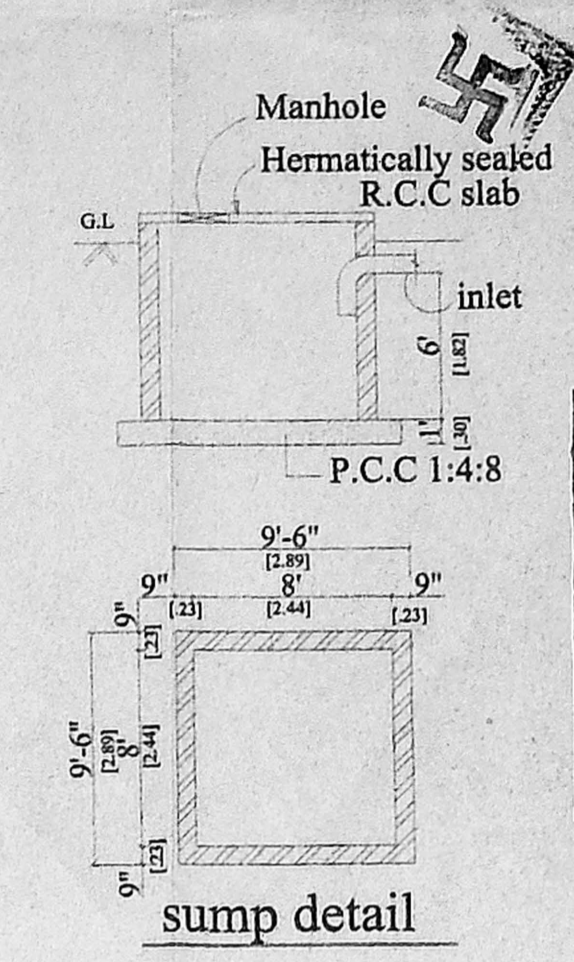


Manhole
Hermetically sealed
R.C.C. slab
inlet
P.C.C 1:4:8
sump detail

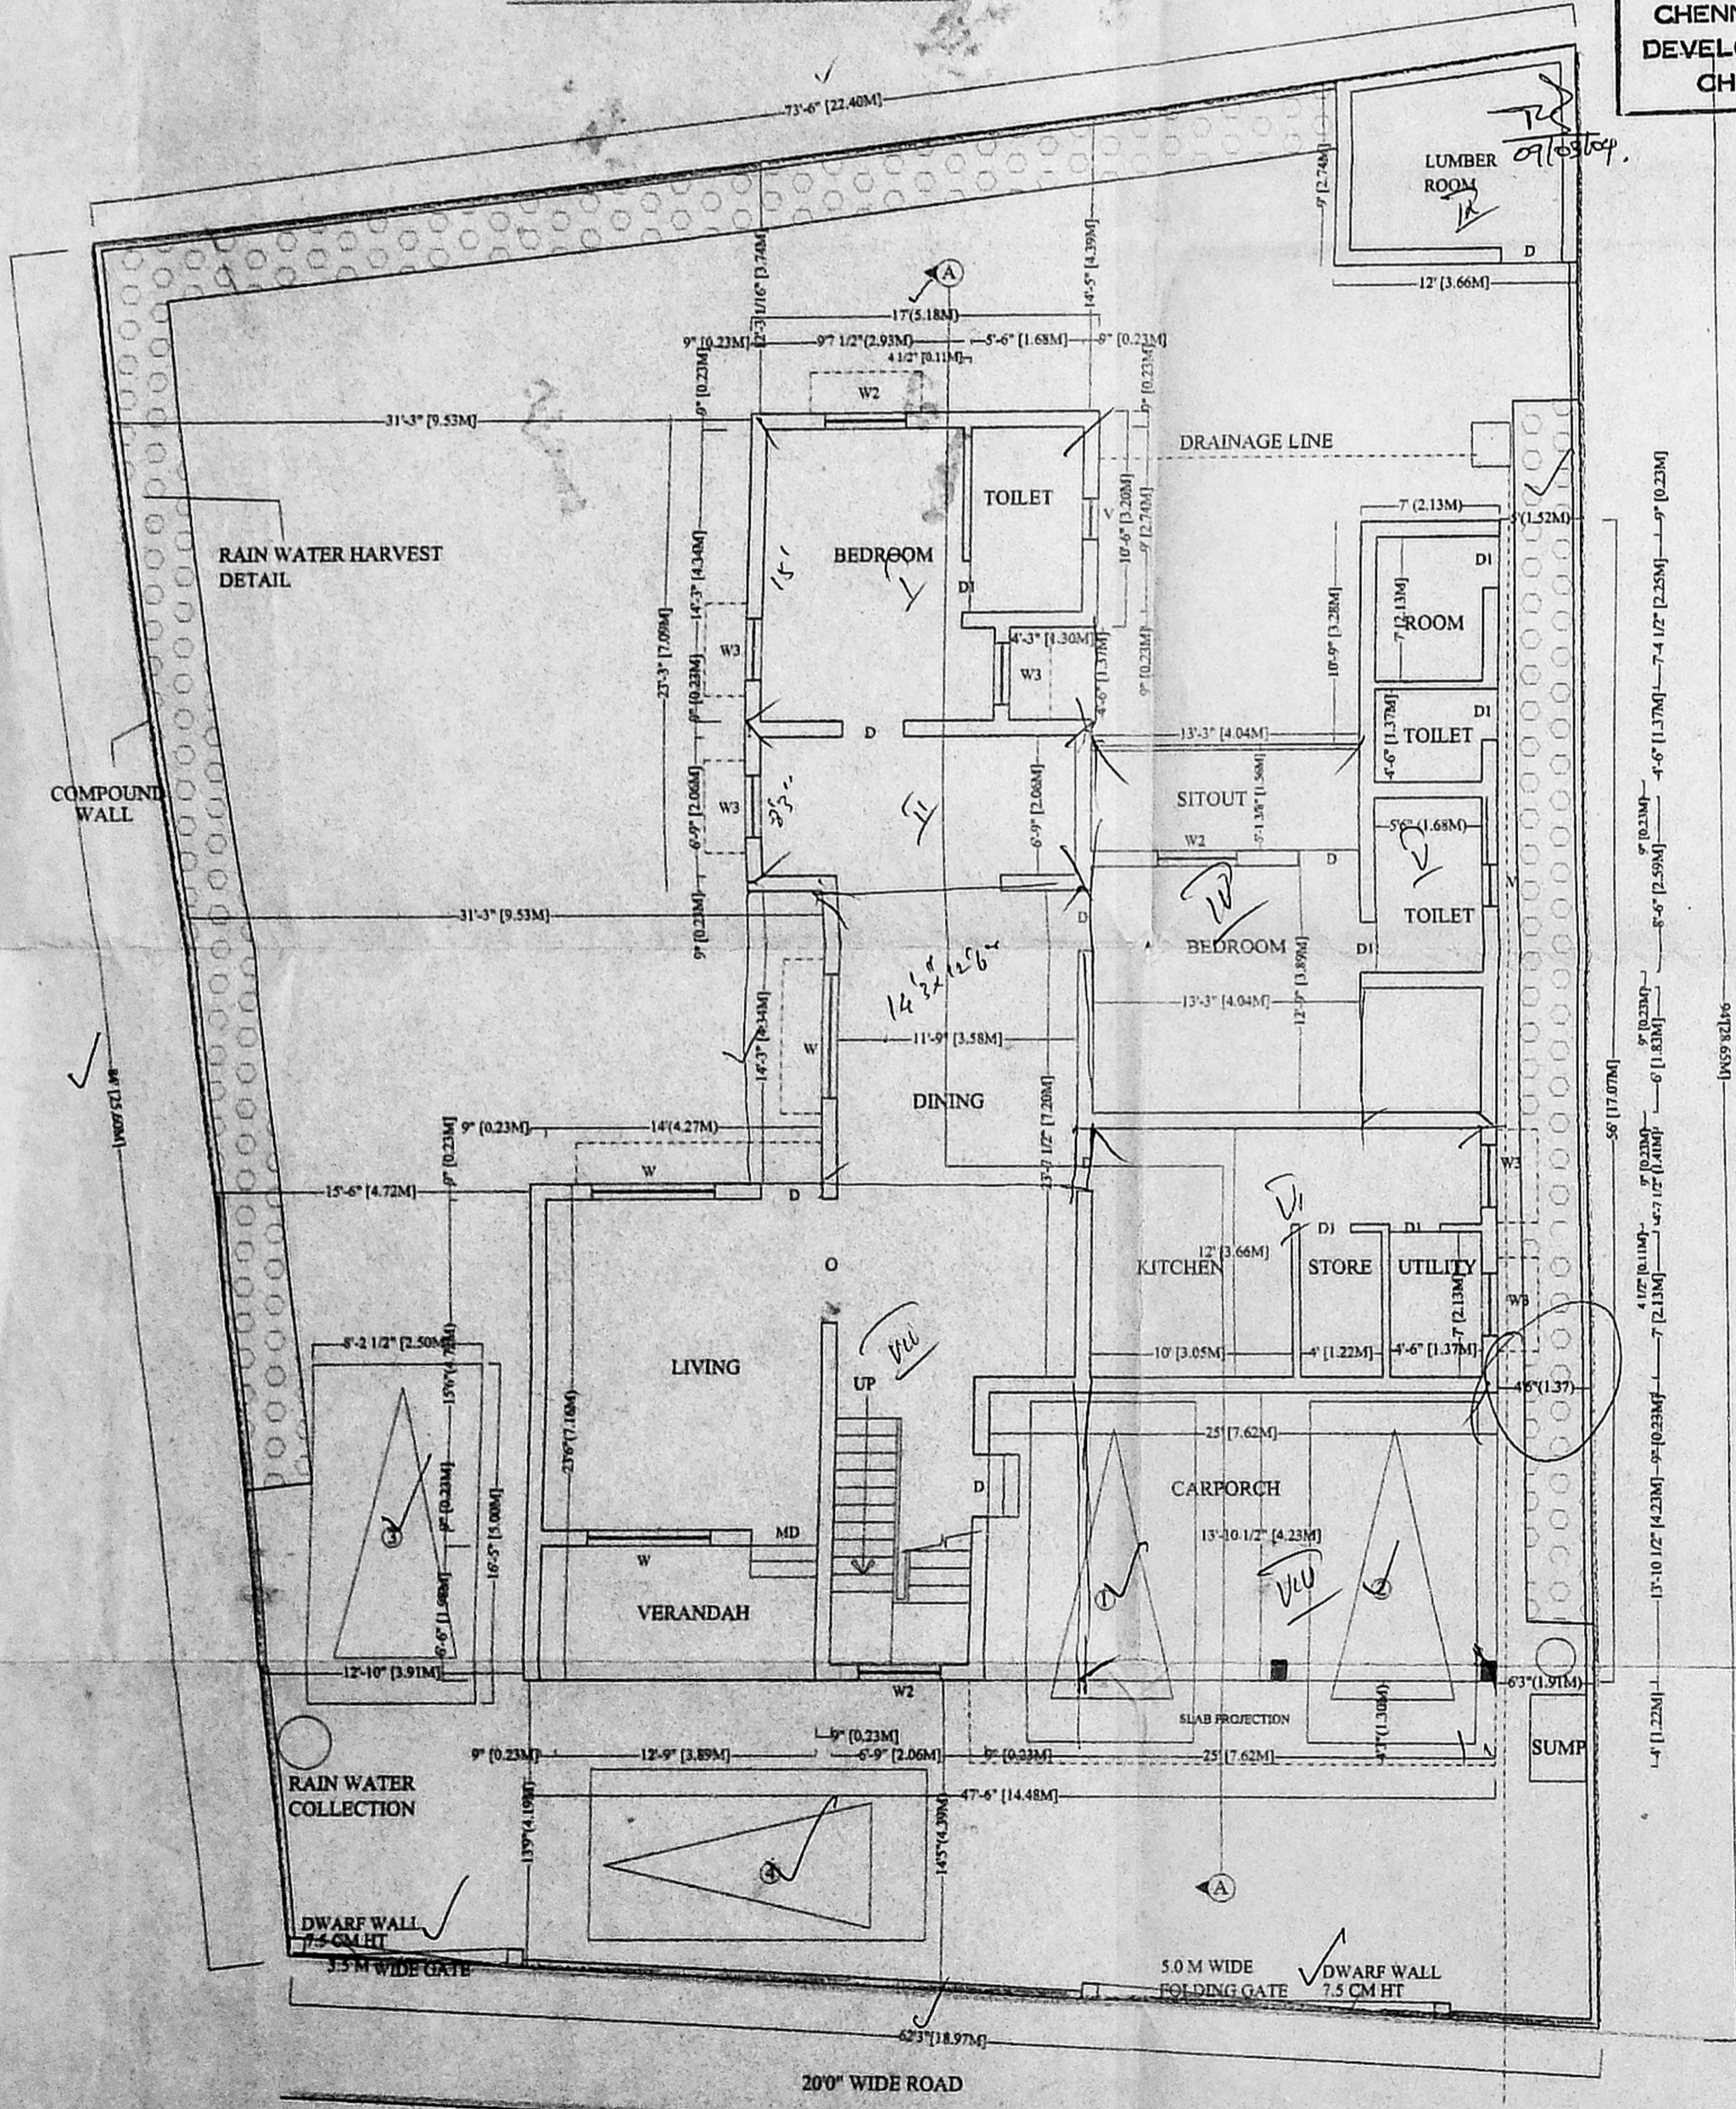


SITE CUM GROUND FLOOR PLAN

SCALE: 1:100

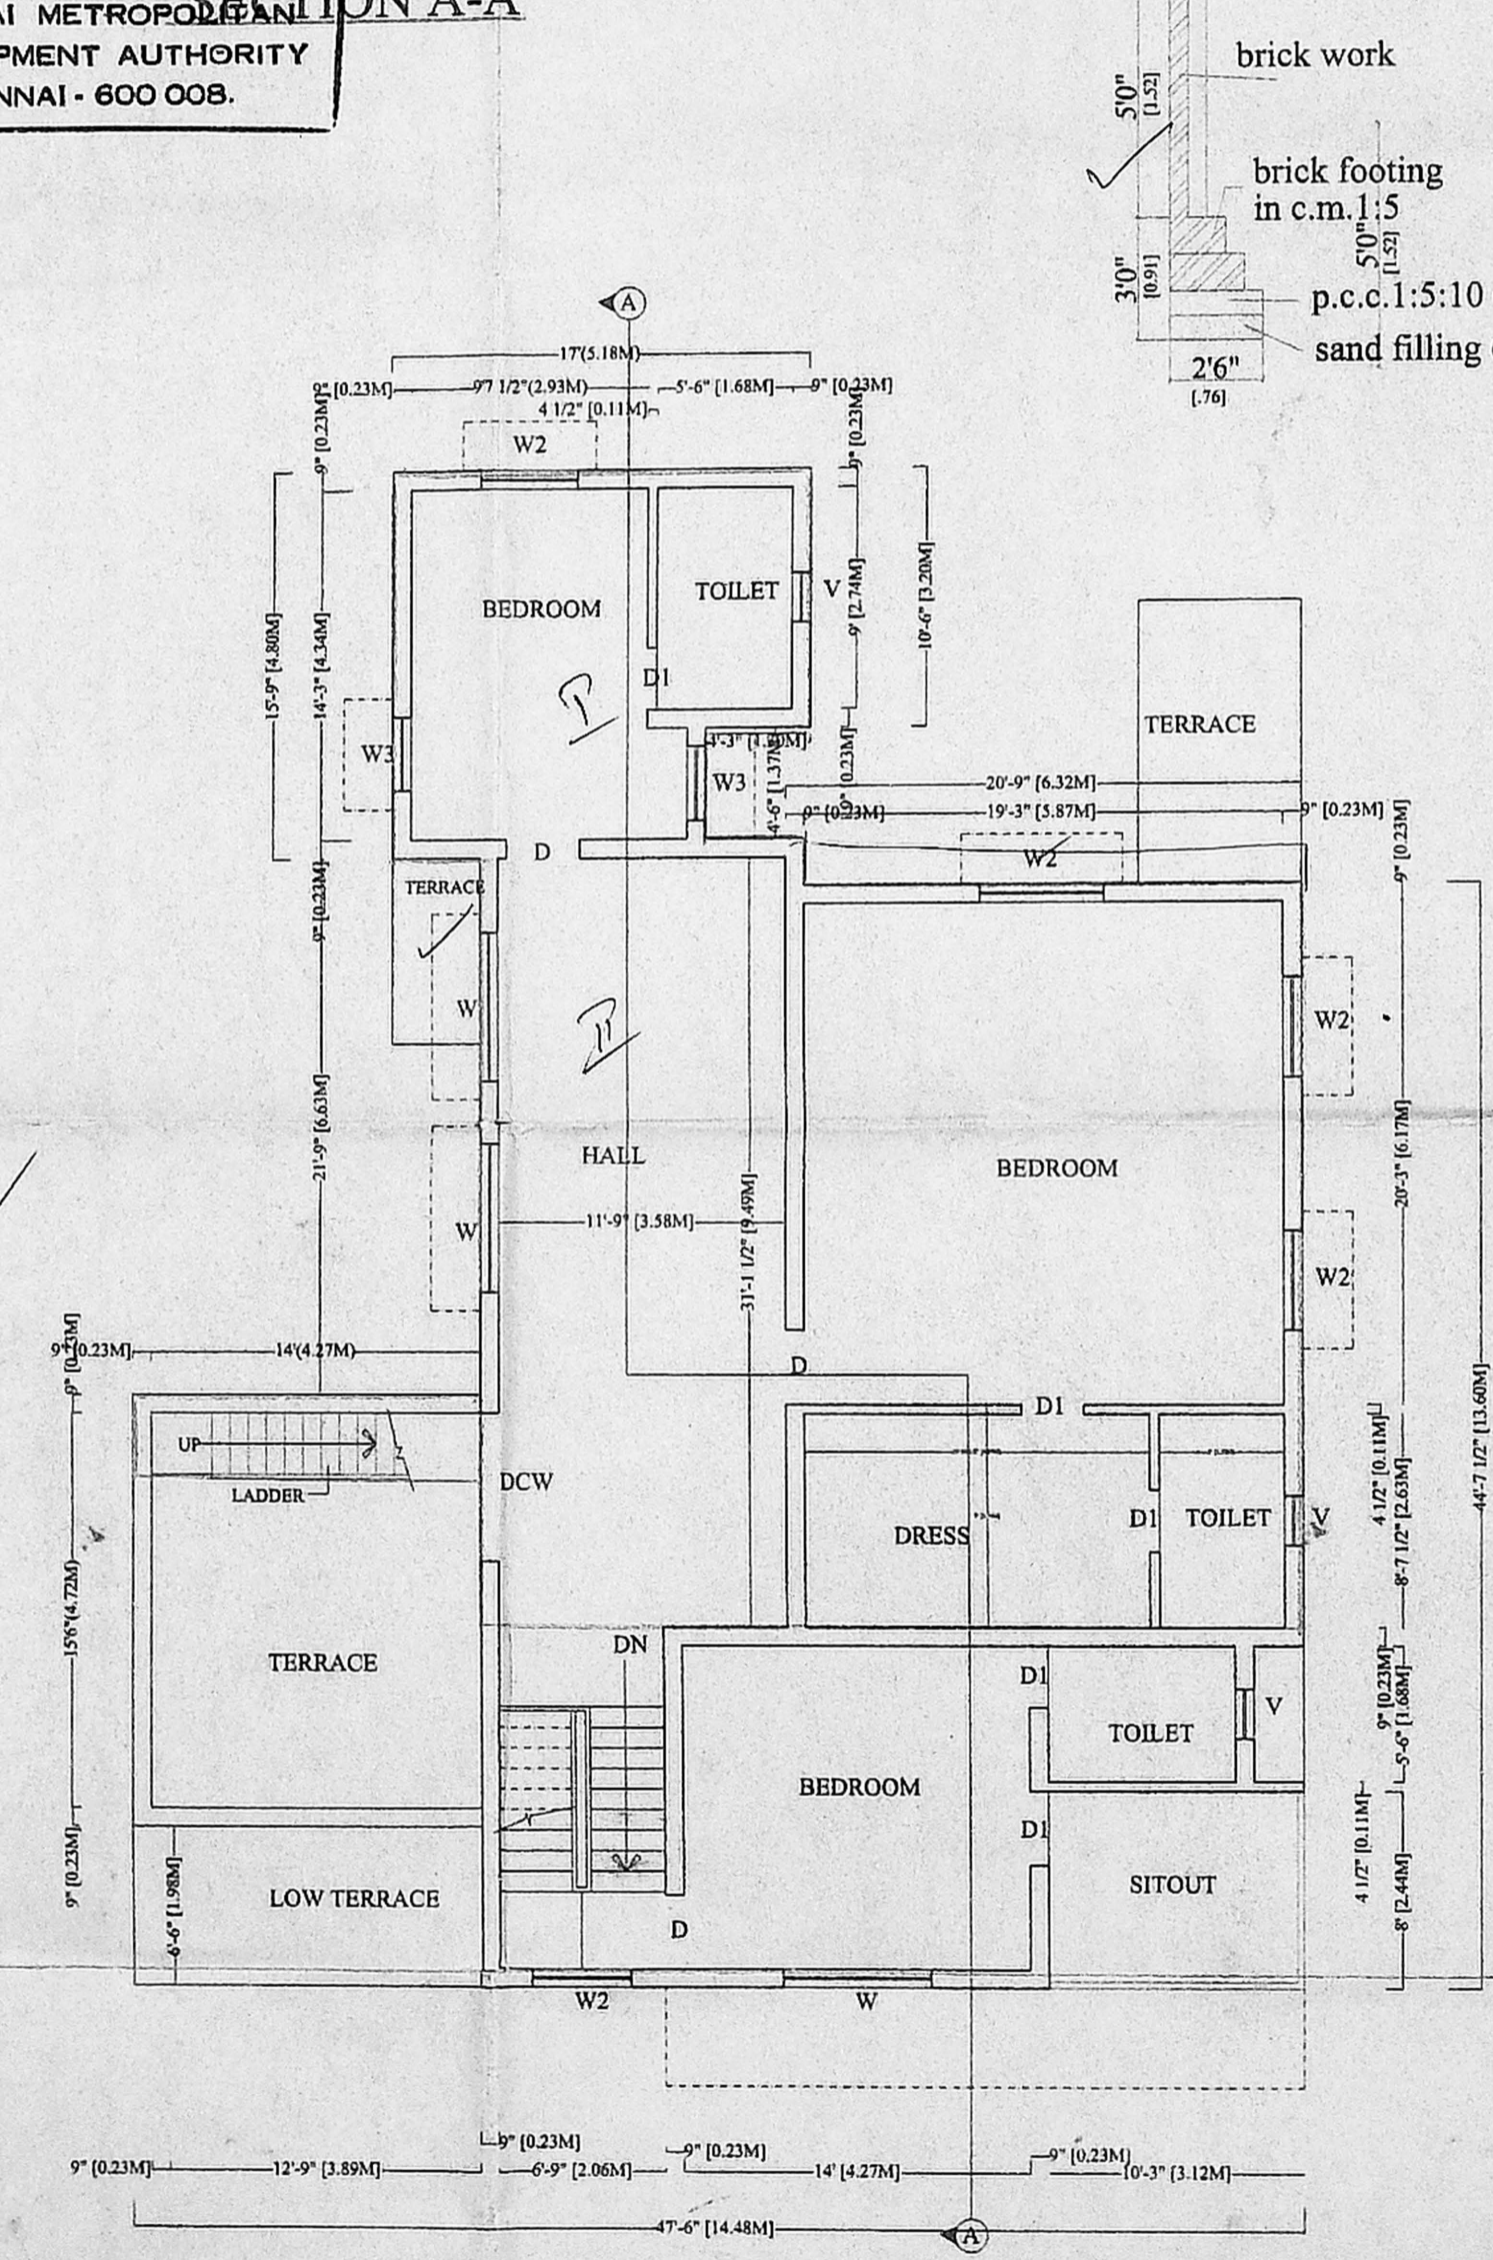

FIRST FLOOR PLAN

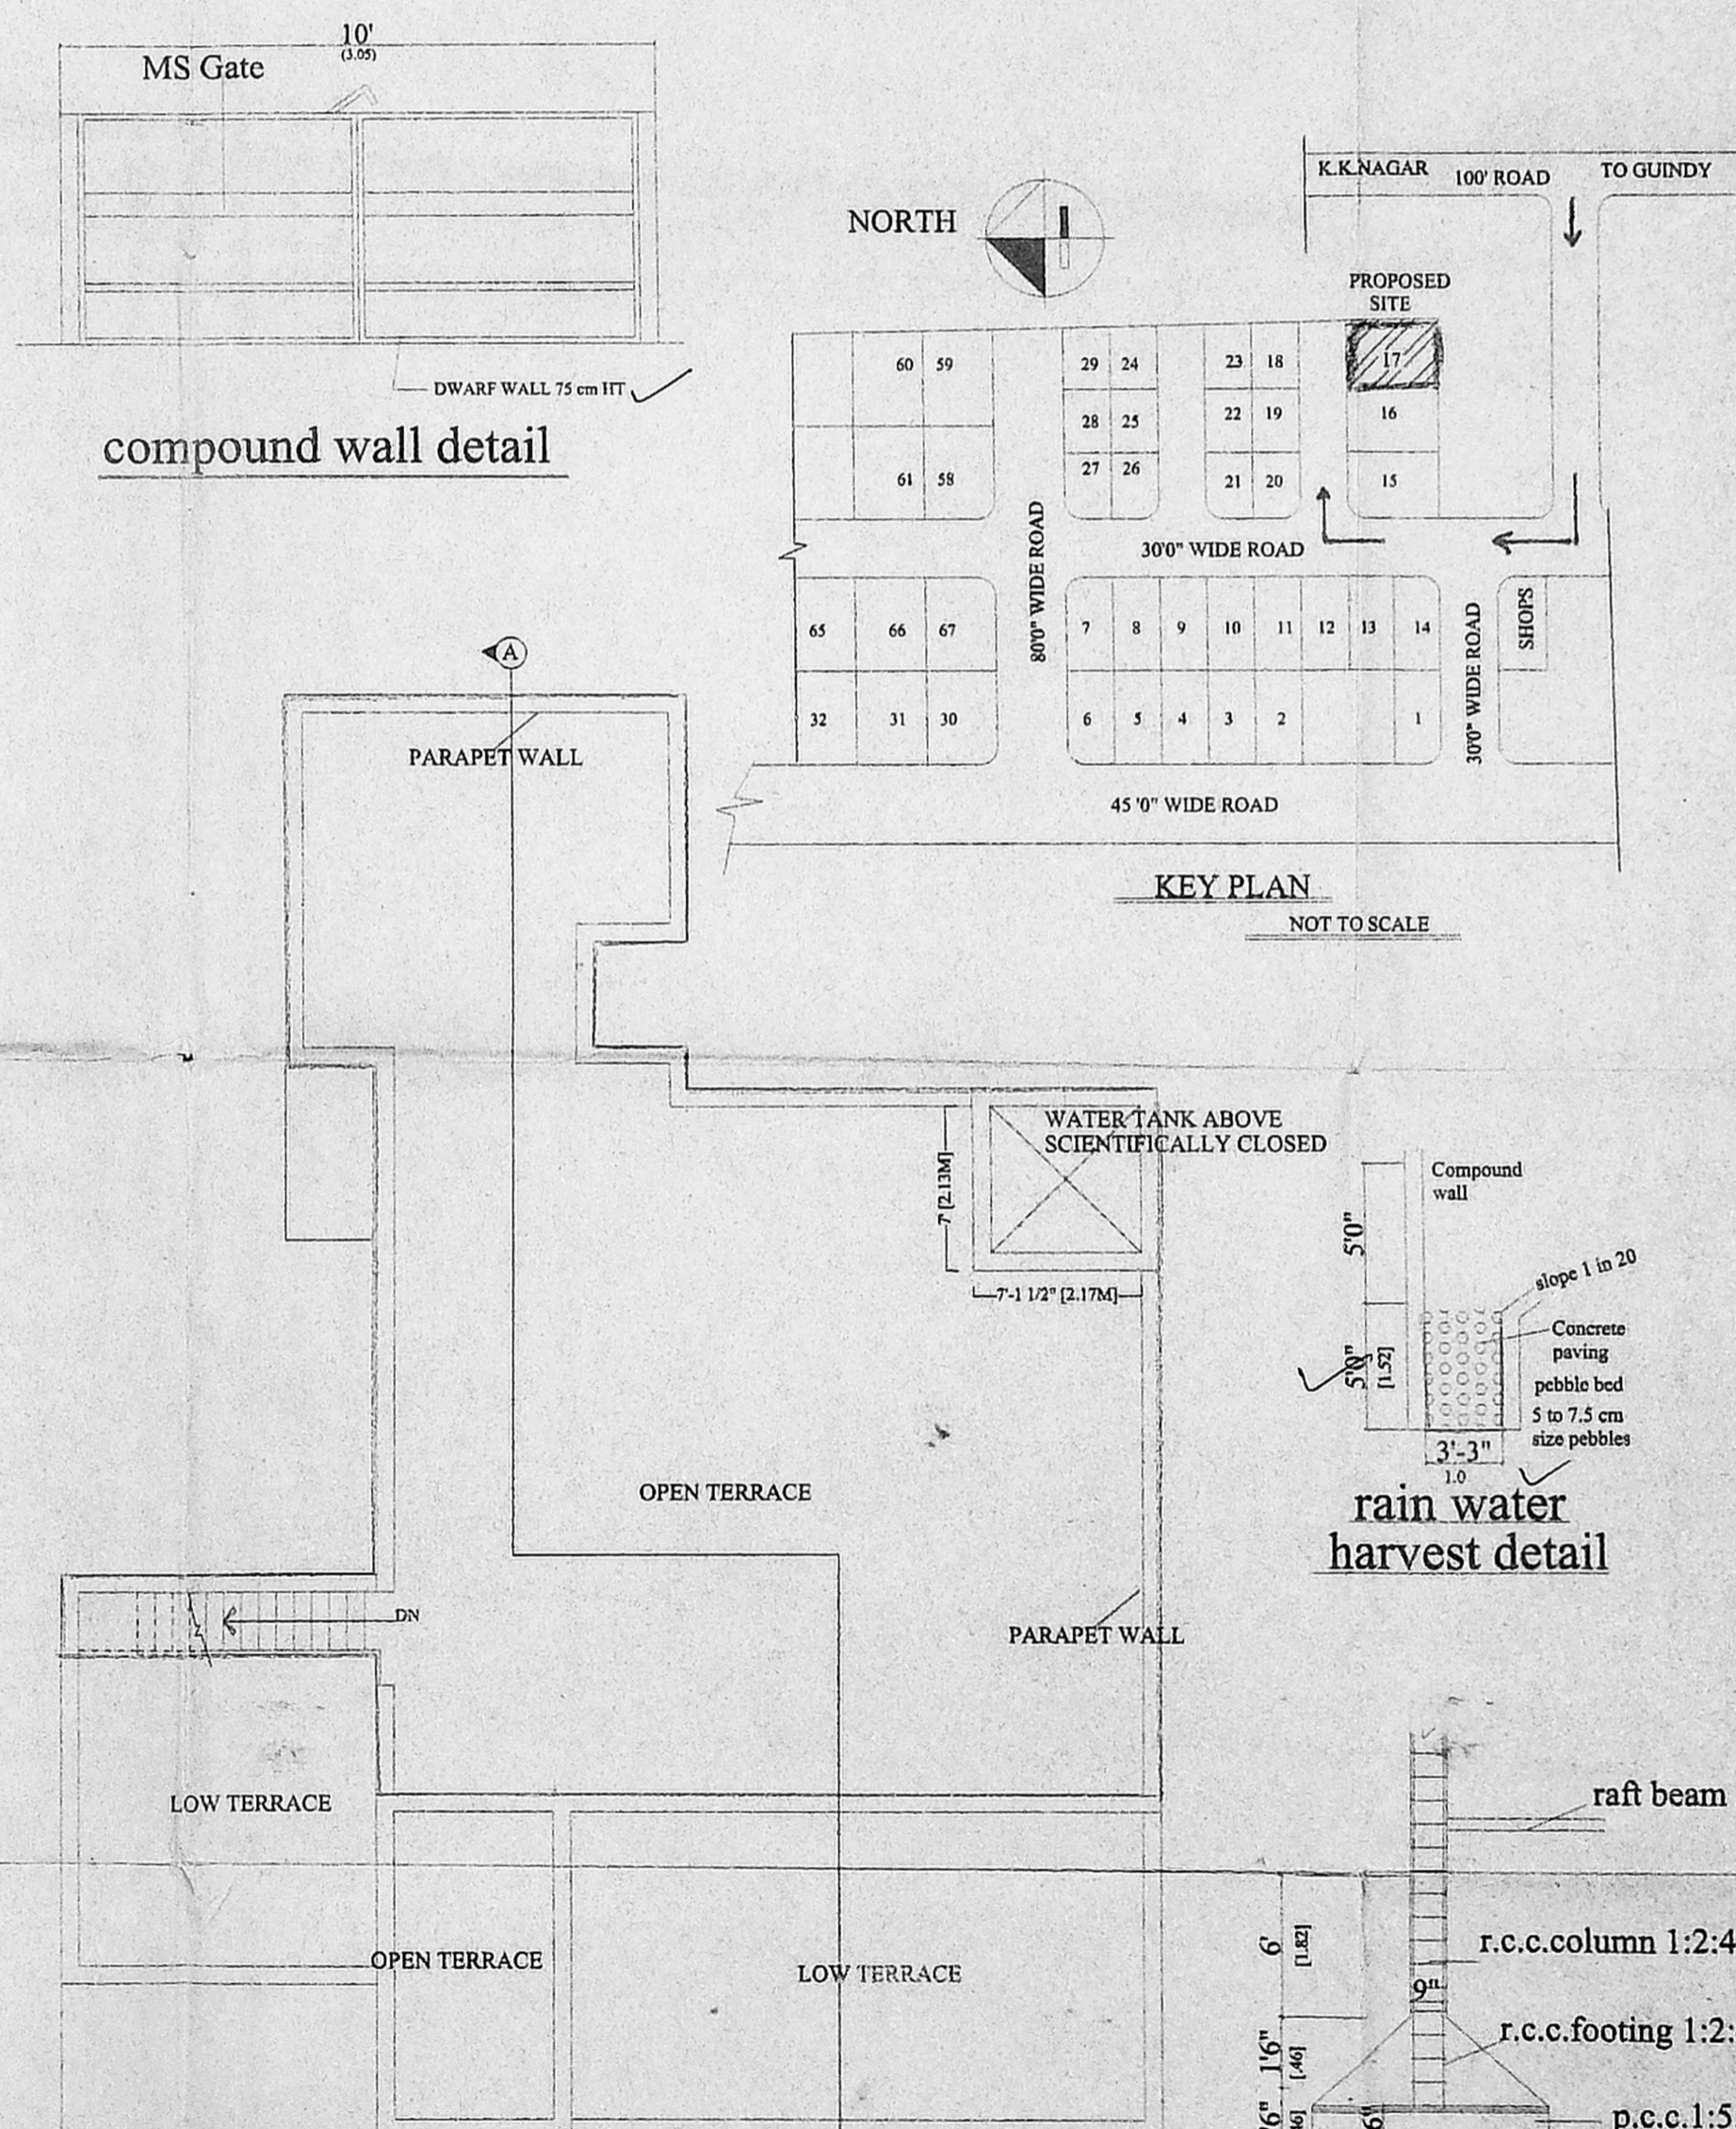

TERRACE FLOOR PLAN



FOUNDATION DETAIL

rain water harvest detail

PLAN SHOWING THE PROPOSED
 ADDITIONAL FIRST FLOOR TO
 EXISTING GROUND FLOOR AT
 S.NO.168/1 OF NANDAMBAKKAM
 VILLAGE PLOT NO.17,DEFENCE
 OFFICER'S COLONY,CHENNAI.97

CMDA "A" CHANNEL
 C.No. A/3759/08/9-09-04
 SCHEDULE OF JOINERY

LEGEND	DESCRIPTION	QTY	UNIT
P.A.I.	DOOR	1	1.33
DCW	DOOR WITH WINDOW	1	1.15
W	WINDOW	6	1.83
W1	WINDOW	1	1.37
W2	WINDOW	1	1.37
V	VENTILATOR	1	0.60

SPECIFICATIONS

FOUNDATION : ISOLATED R.C.C FOUNDATION OVER P.C.C & SAND FILLING
 SUPER STRUCTURE : R.C.C. FRAME WORK WITH R.C.C. 1:2:4 WITH SUITABLE REINFORCEMENT
 R.C.C. WORK : R.C.C. SLABS, LINTEL, BEAMS, SHEDS IN R.C.C. 1:2:4 WITH SUITABLE REINFORCEMENT
 FLOORING : MOSAIC/MARBLE GRANITE/CERAMIC TILES
 PLASTERING : PLASTERING IN CM 1:3 WITH ONE COAT OF CEMENT PAINT
 W COURSE : BK. BELLY V.L.M.E CONCRETE LAID IN SLOPE WITH CRUDE OIL

AREA STATEMENT

	SFT	SQM
GRO FLOOR AREA	2193.20	203.82
FIR FLOOR AREA	1739.22	161.64
TOTAL AREA	3932.42	365.46

F.S.I : .65
 PLOT COVERAGE : 36.32 %
 NO OF CAR PARK PROVIDED : 4
 SCALE : 1"=80" (1:100)
 DATE : 30.05.03

COLOUR INDEX

Proposed site boundary
 Road
 EXISTING

A. Sivanarath
R. Ranganathan
 OWNER'S SIGNATURE

A. Sivanarath
 A. SIVAKUMAR, D.C.I.
 Licenced Surveyor &
 Consulting Engineer
 Nandambakkam Town Panch.
 Chennai Corporation
 Class II
 Plot No 173, 5th Street
 Ganapathy Colony
 St. Thomas Mount Chennai-600016
 Phone: 2426766

LICENCED SURVEYOR