
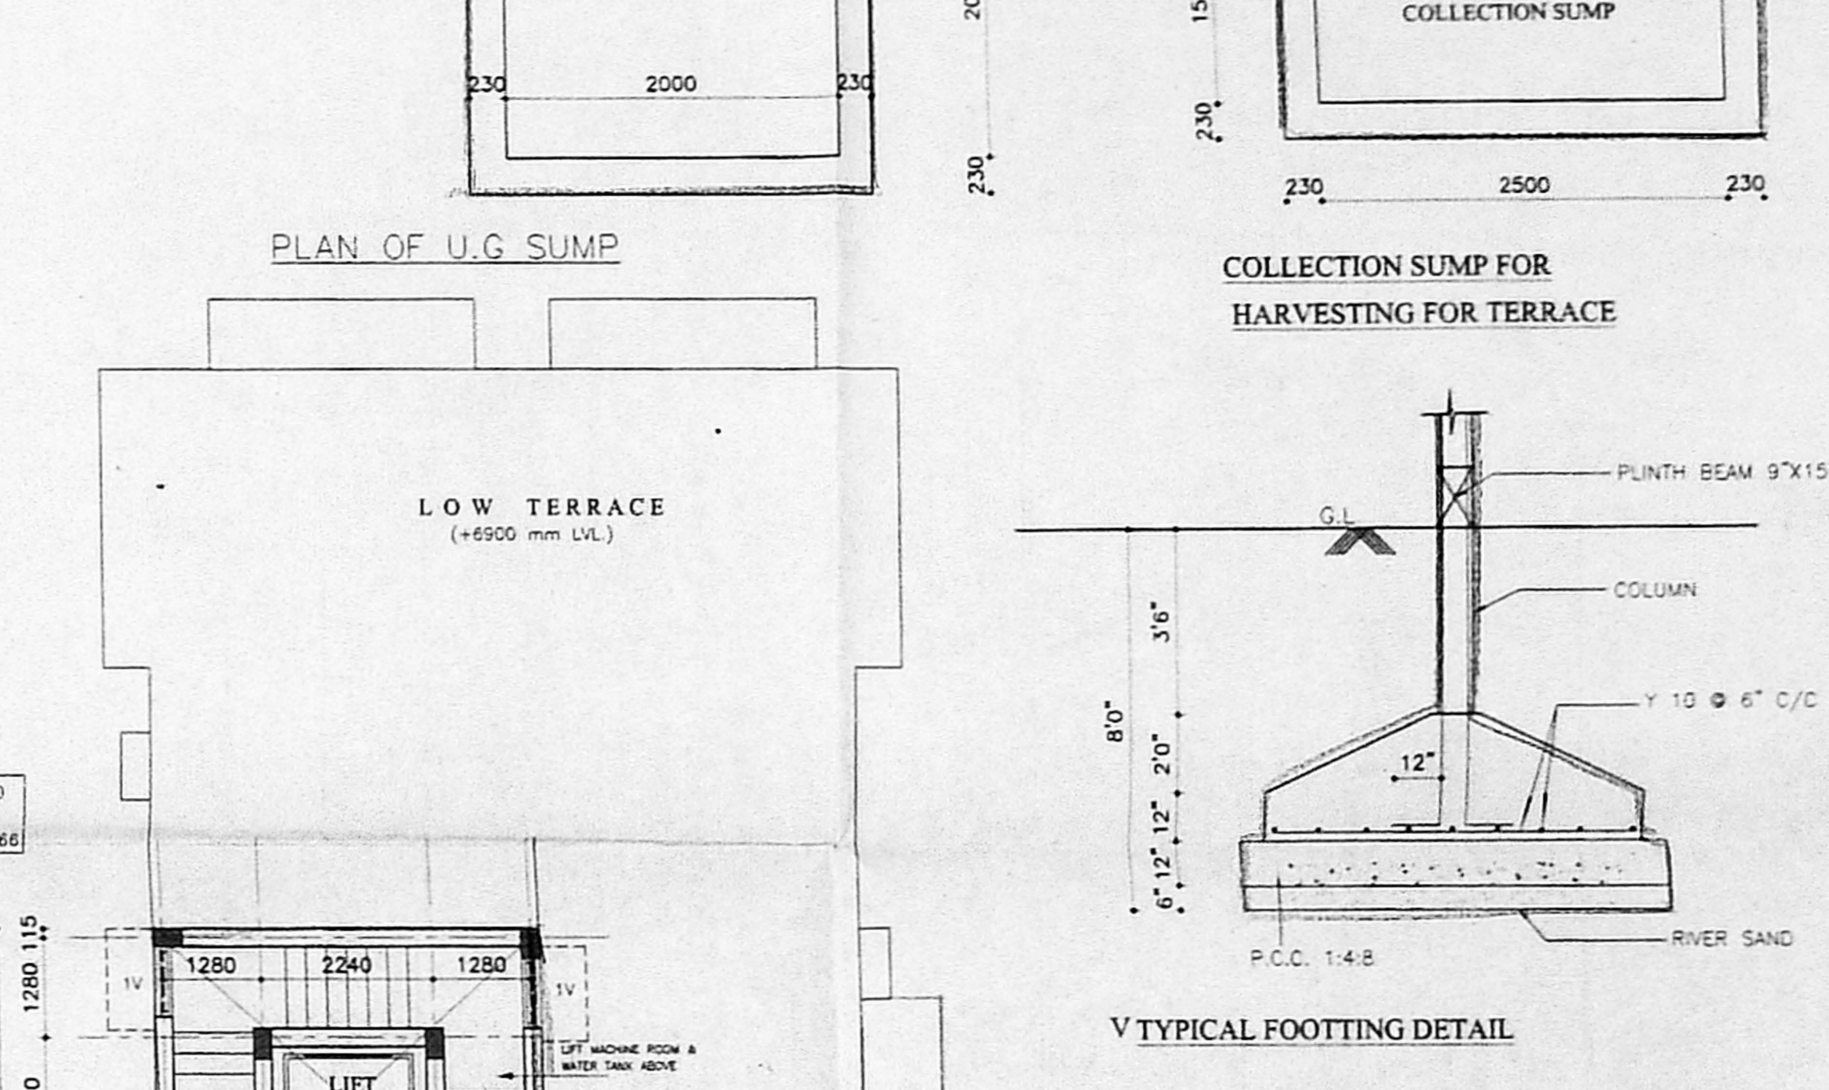
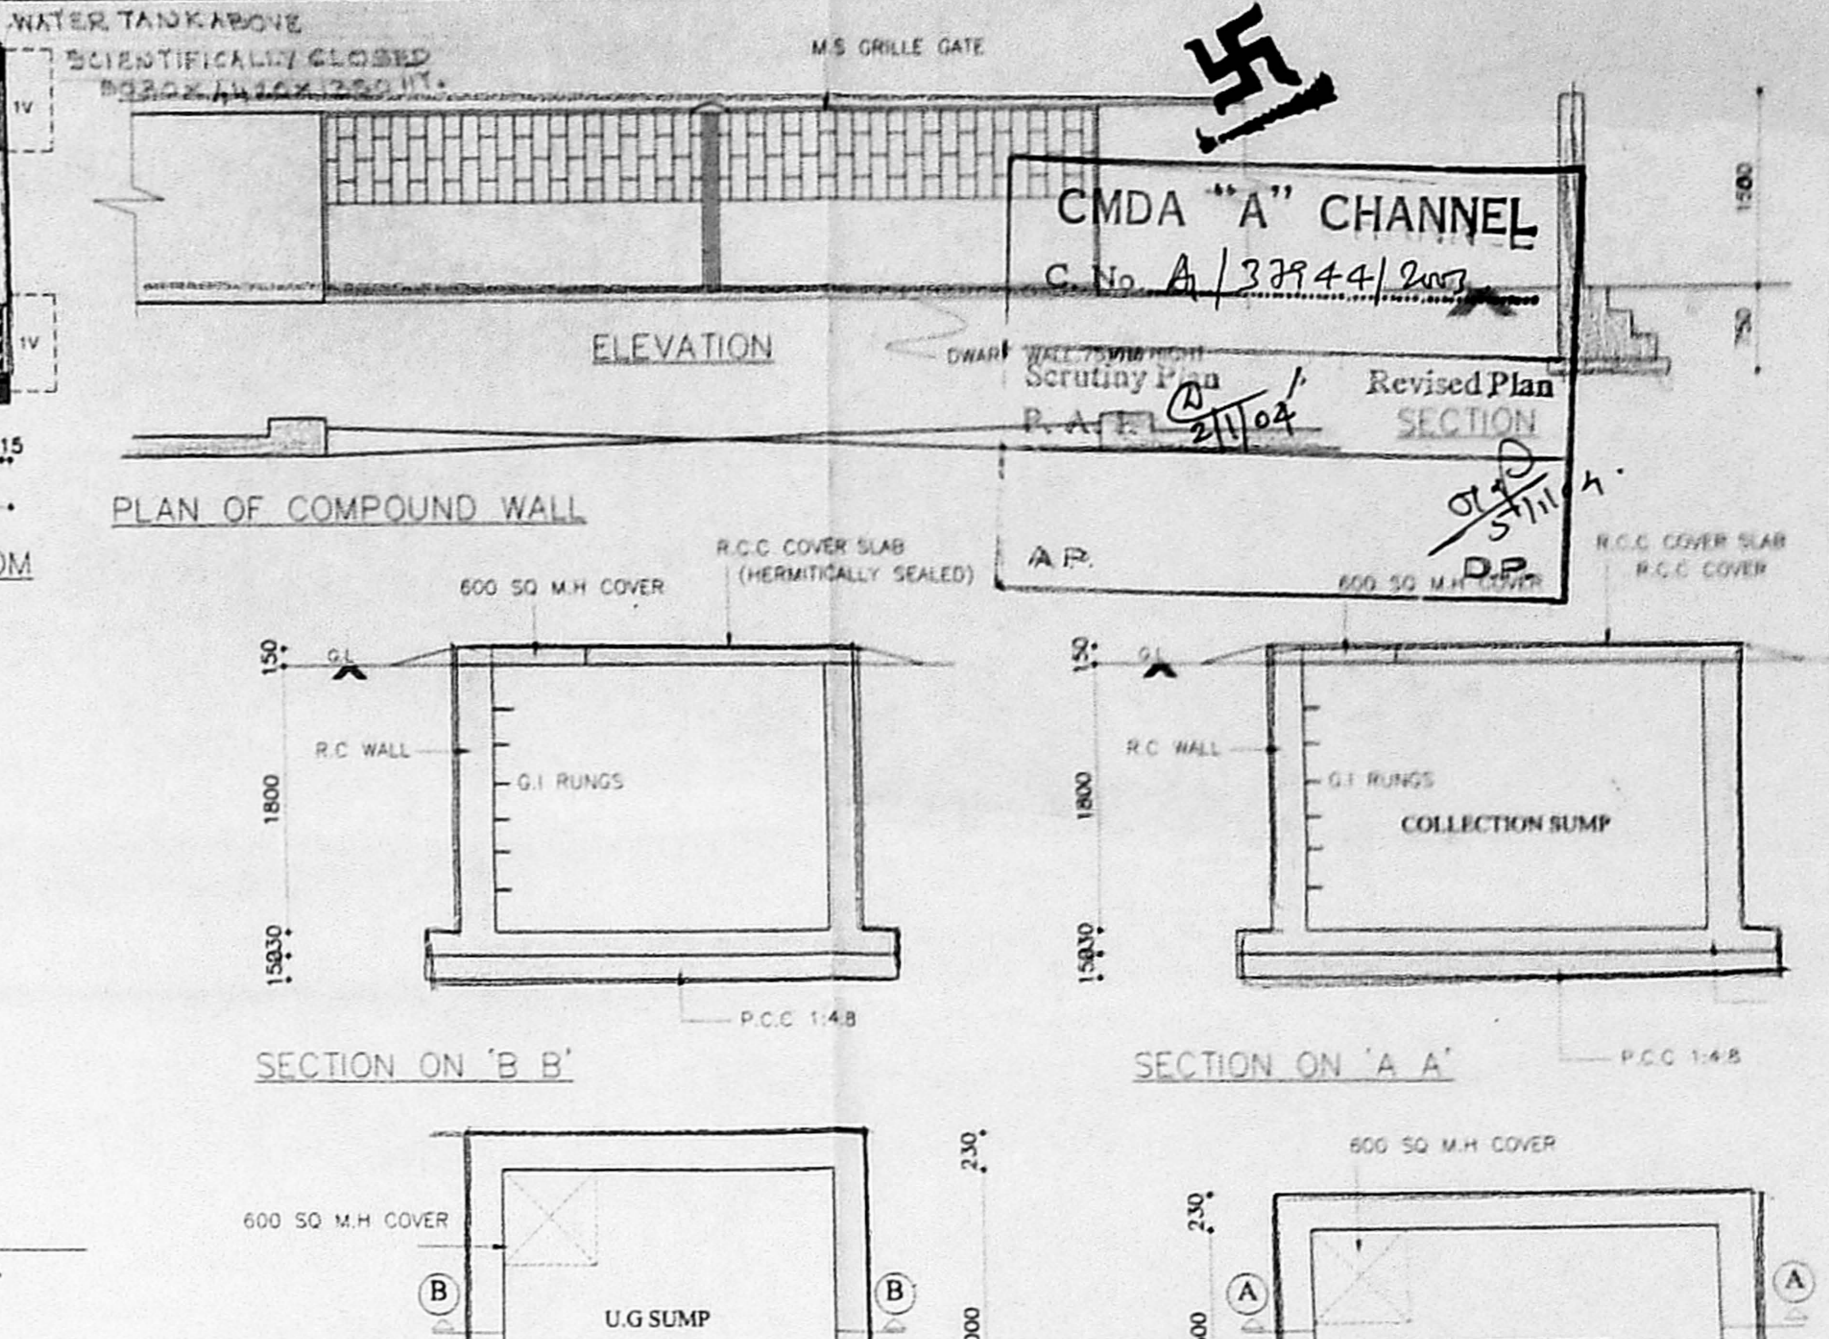
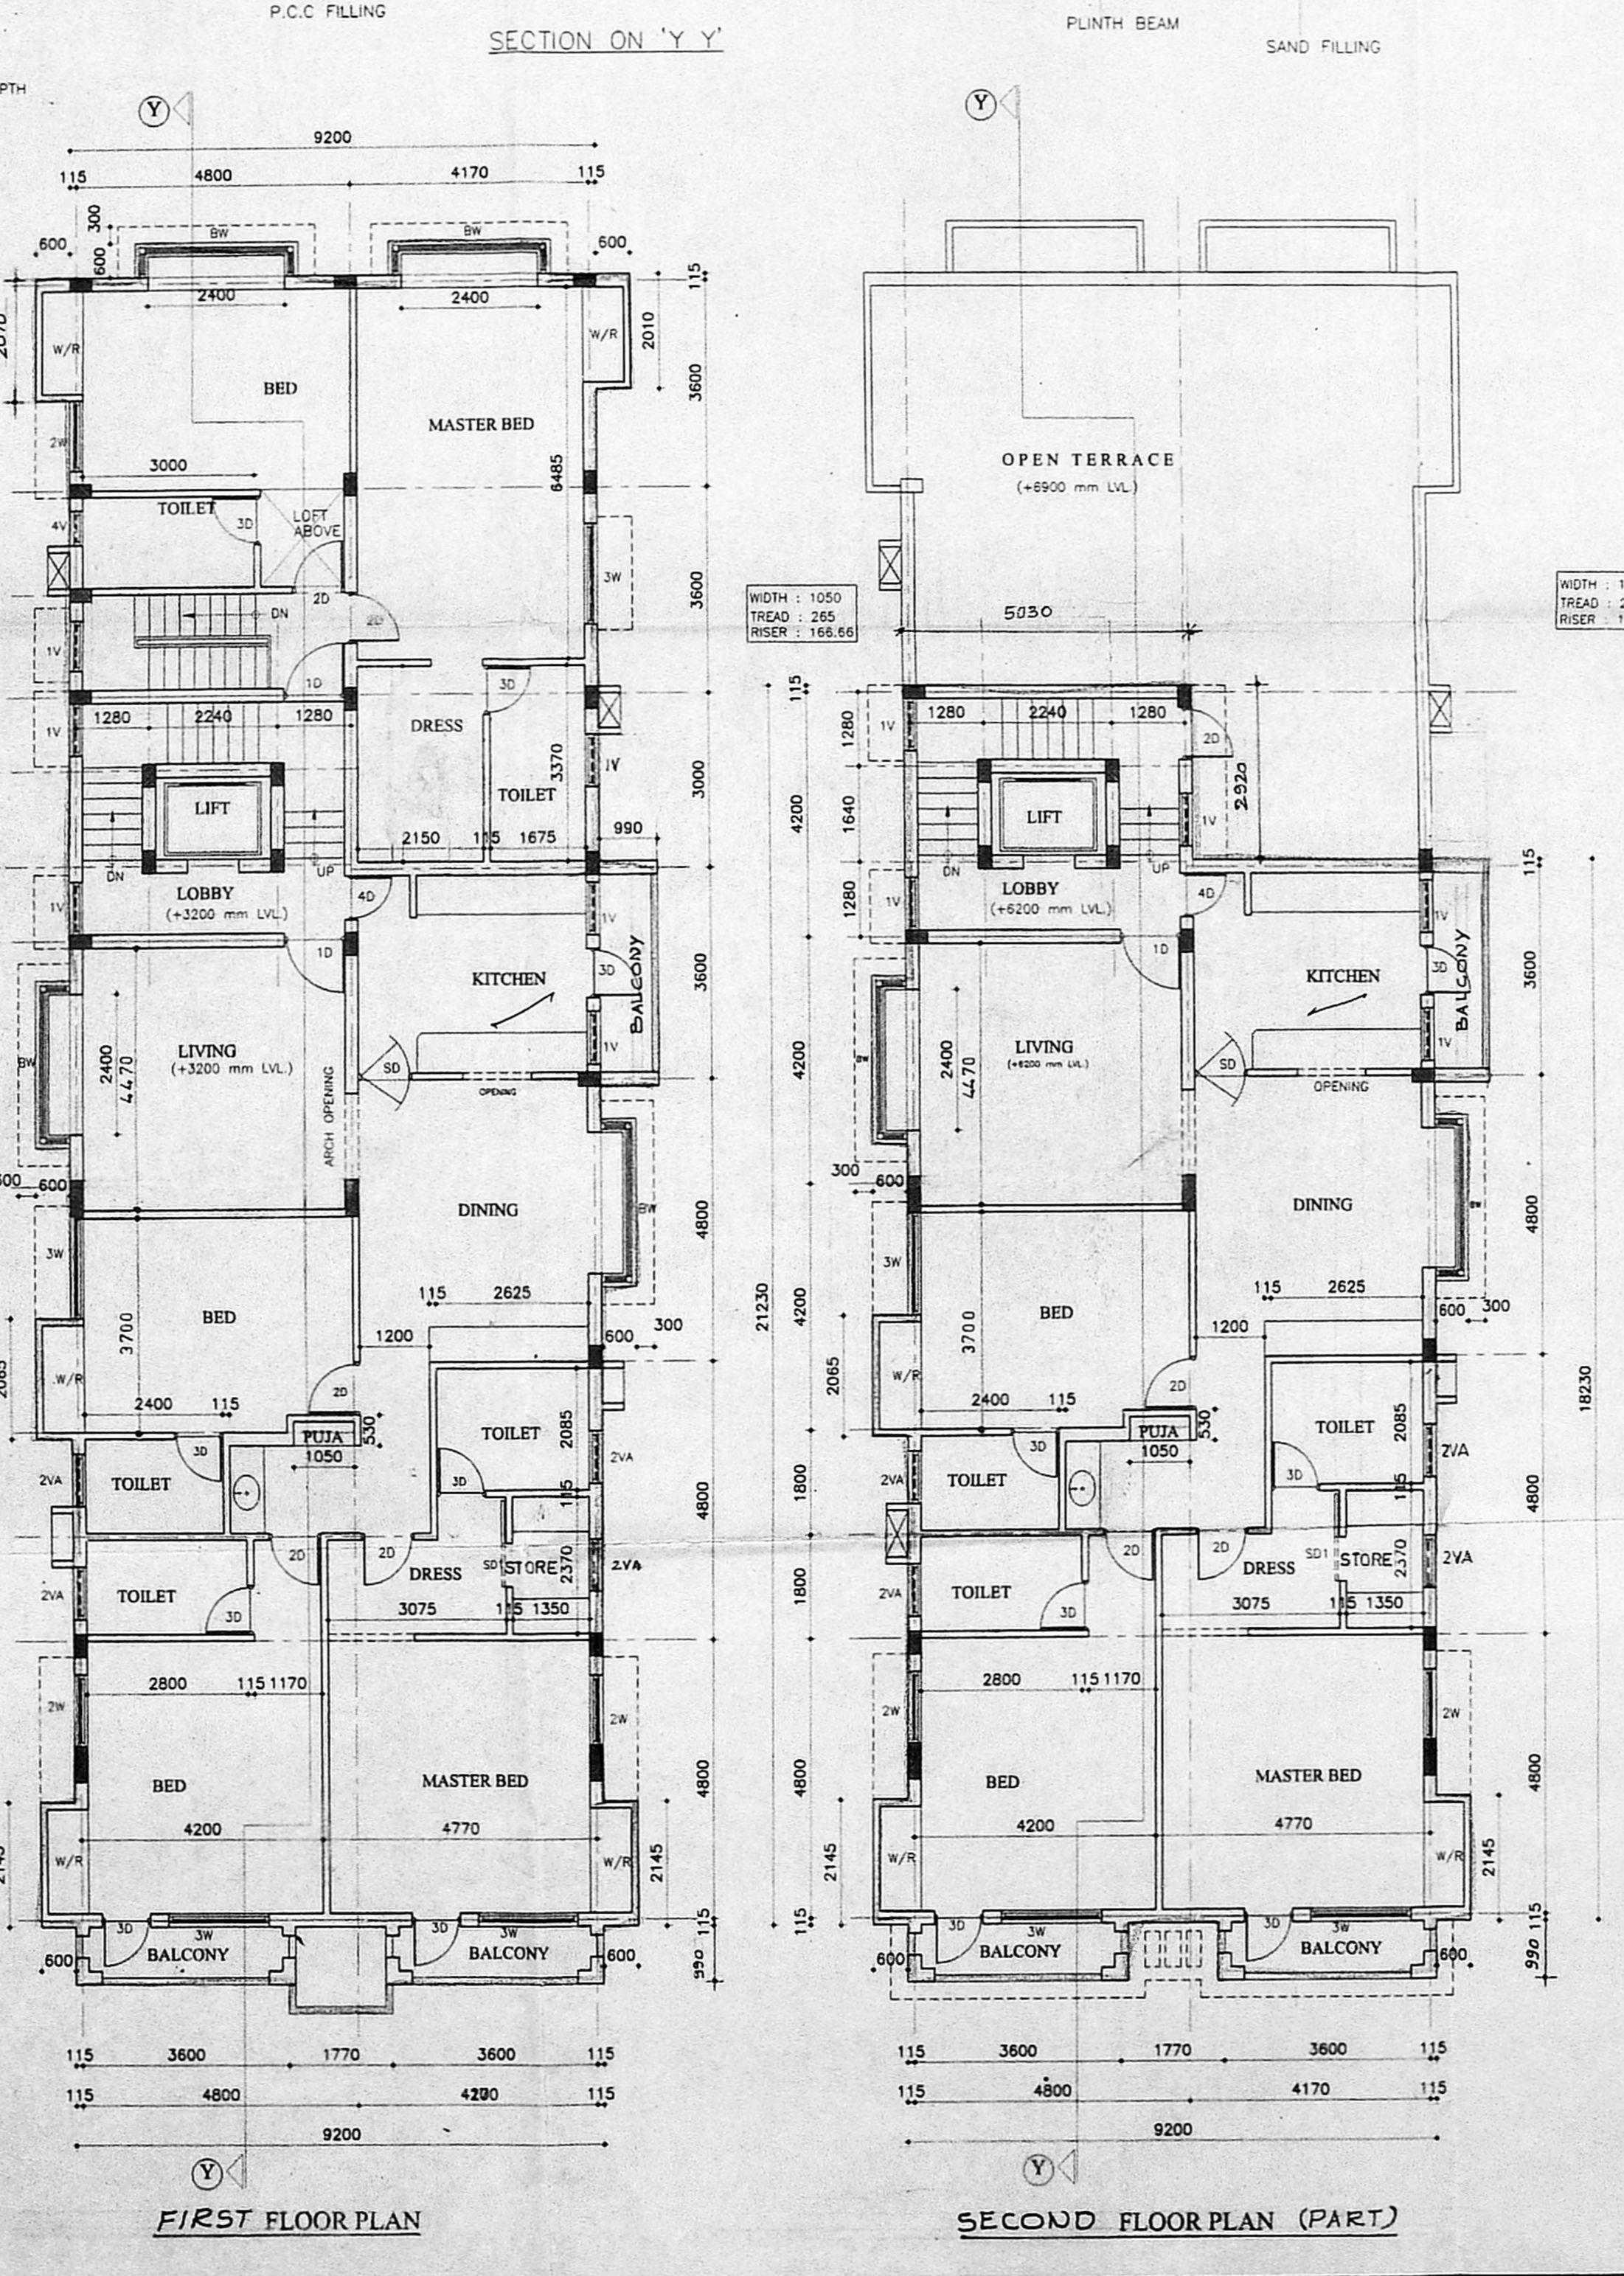
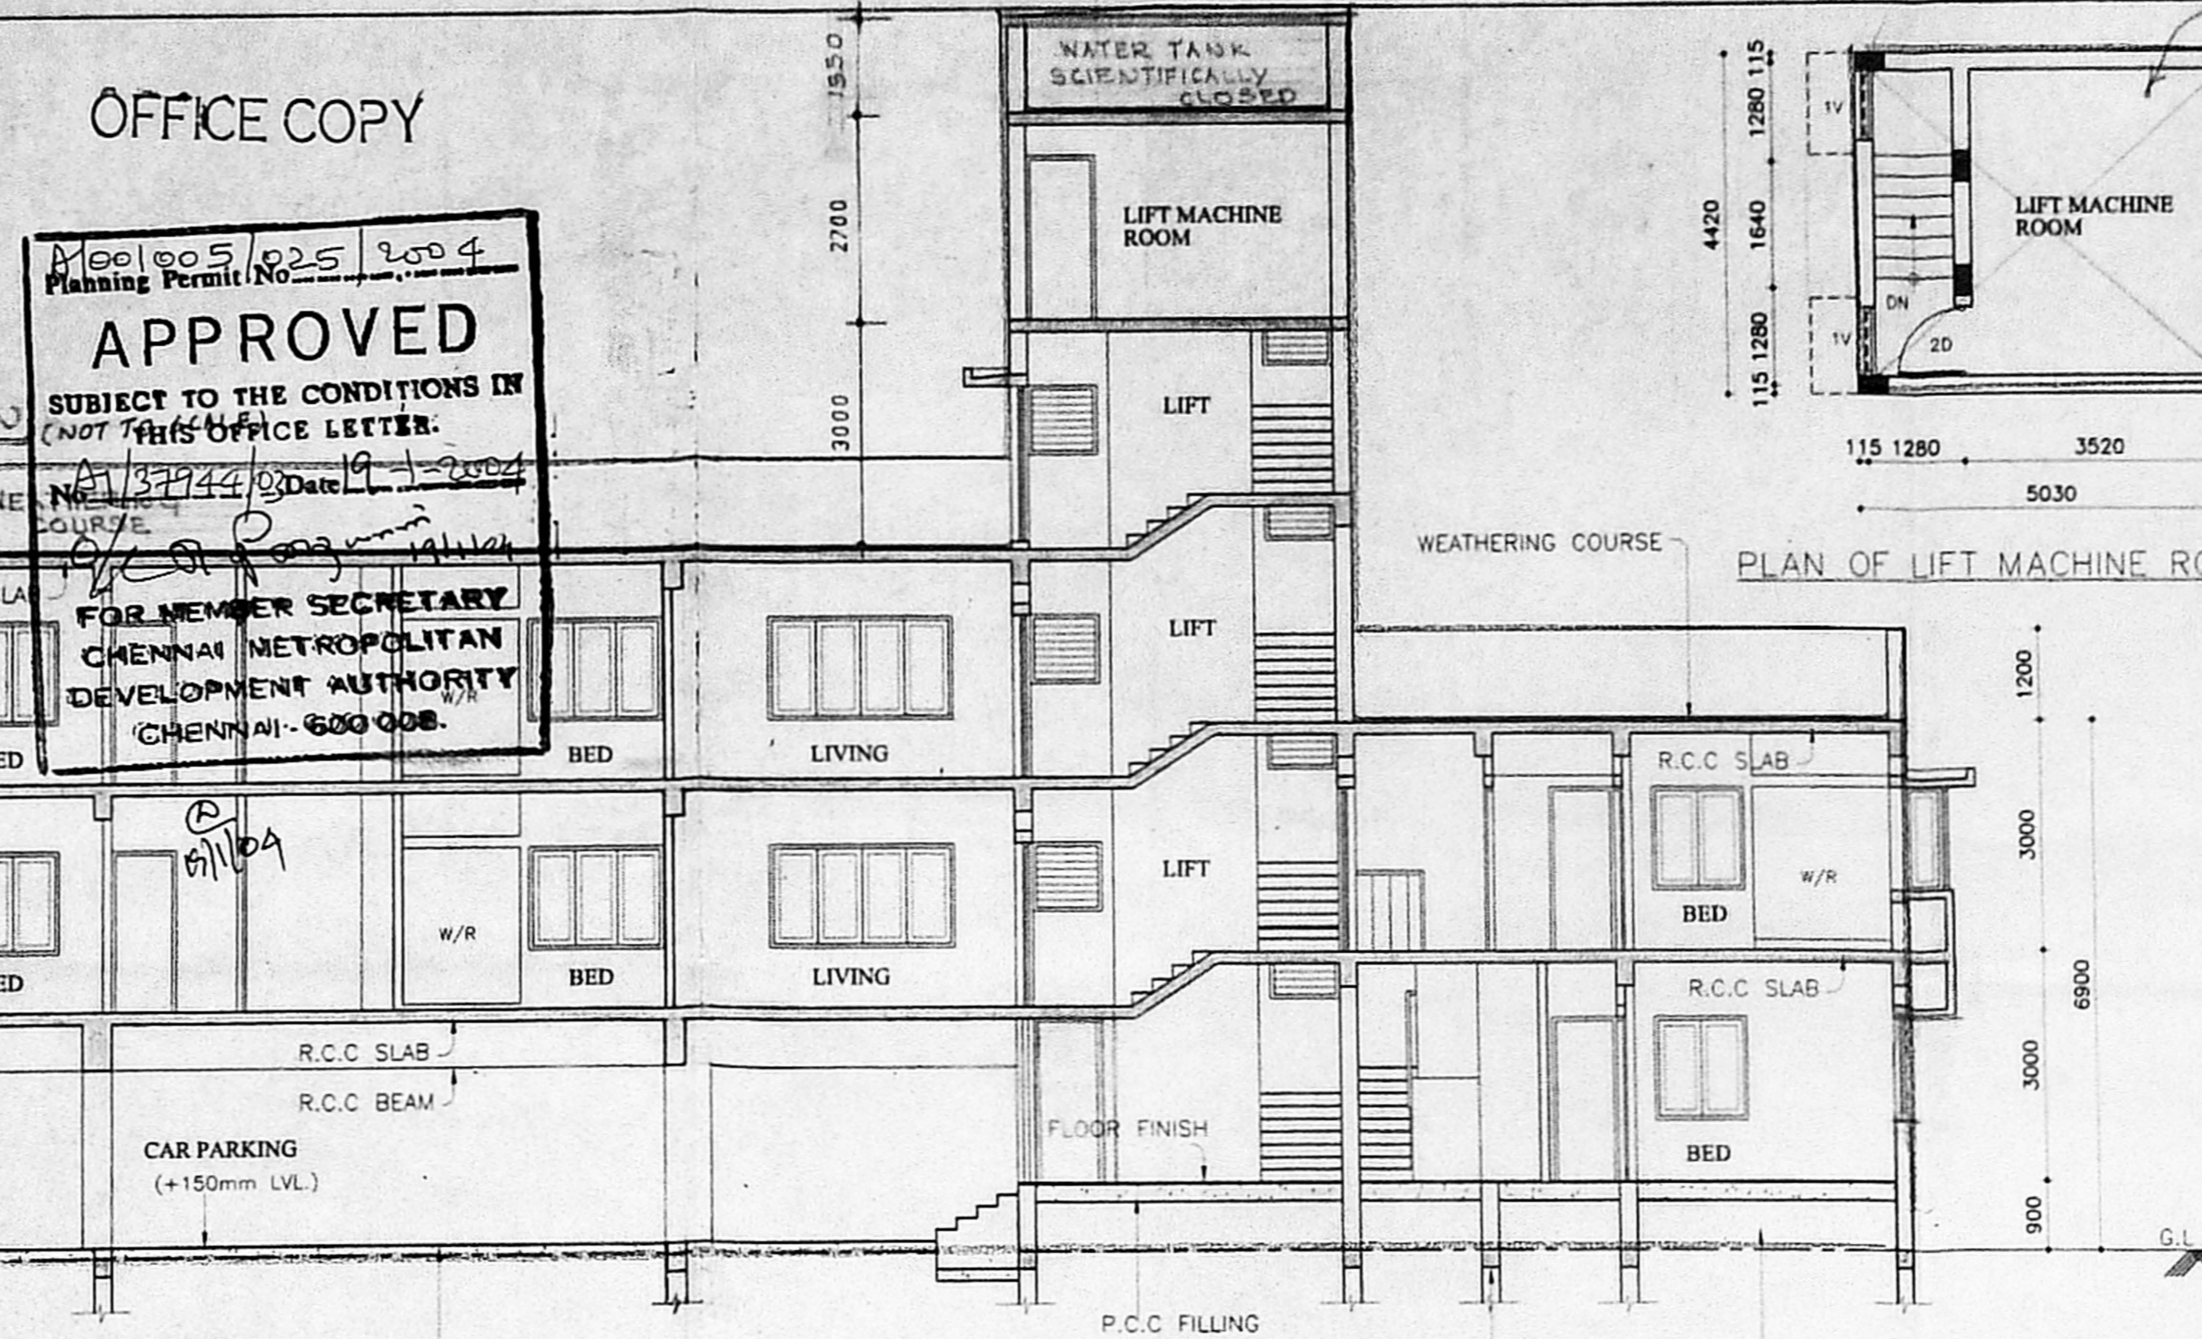
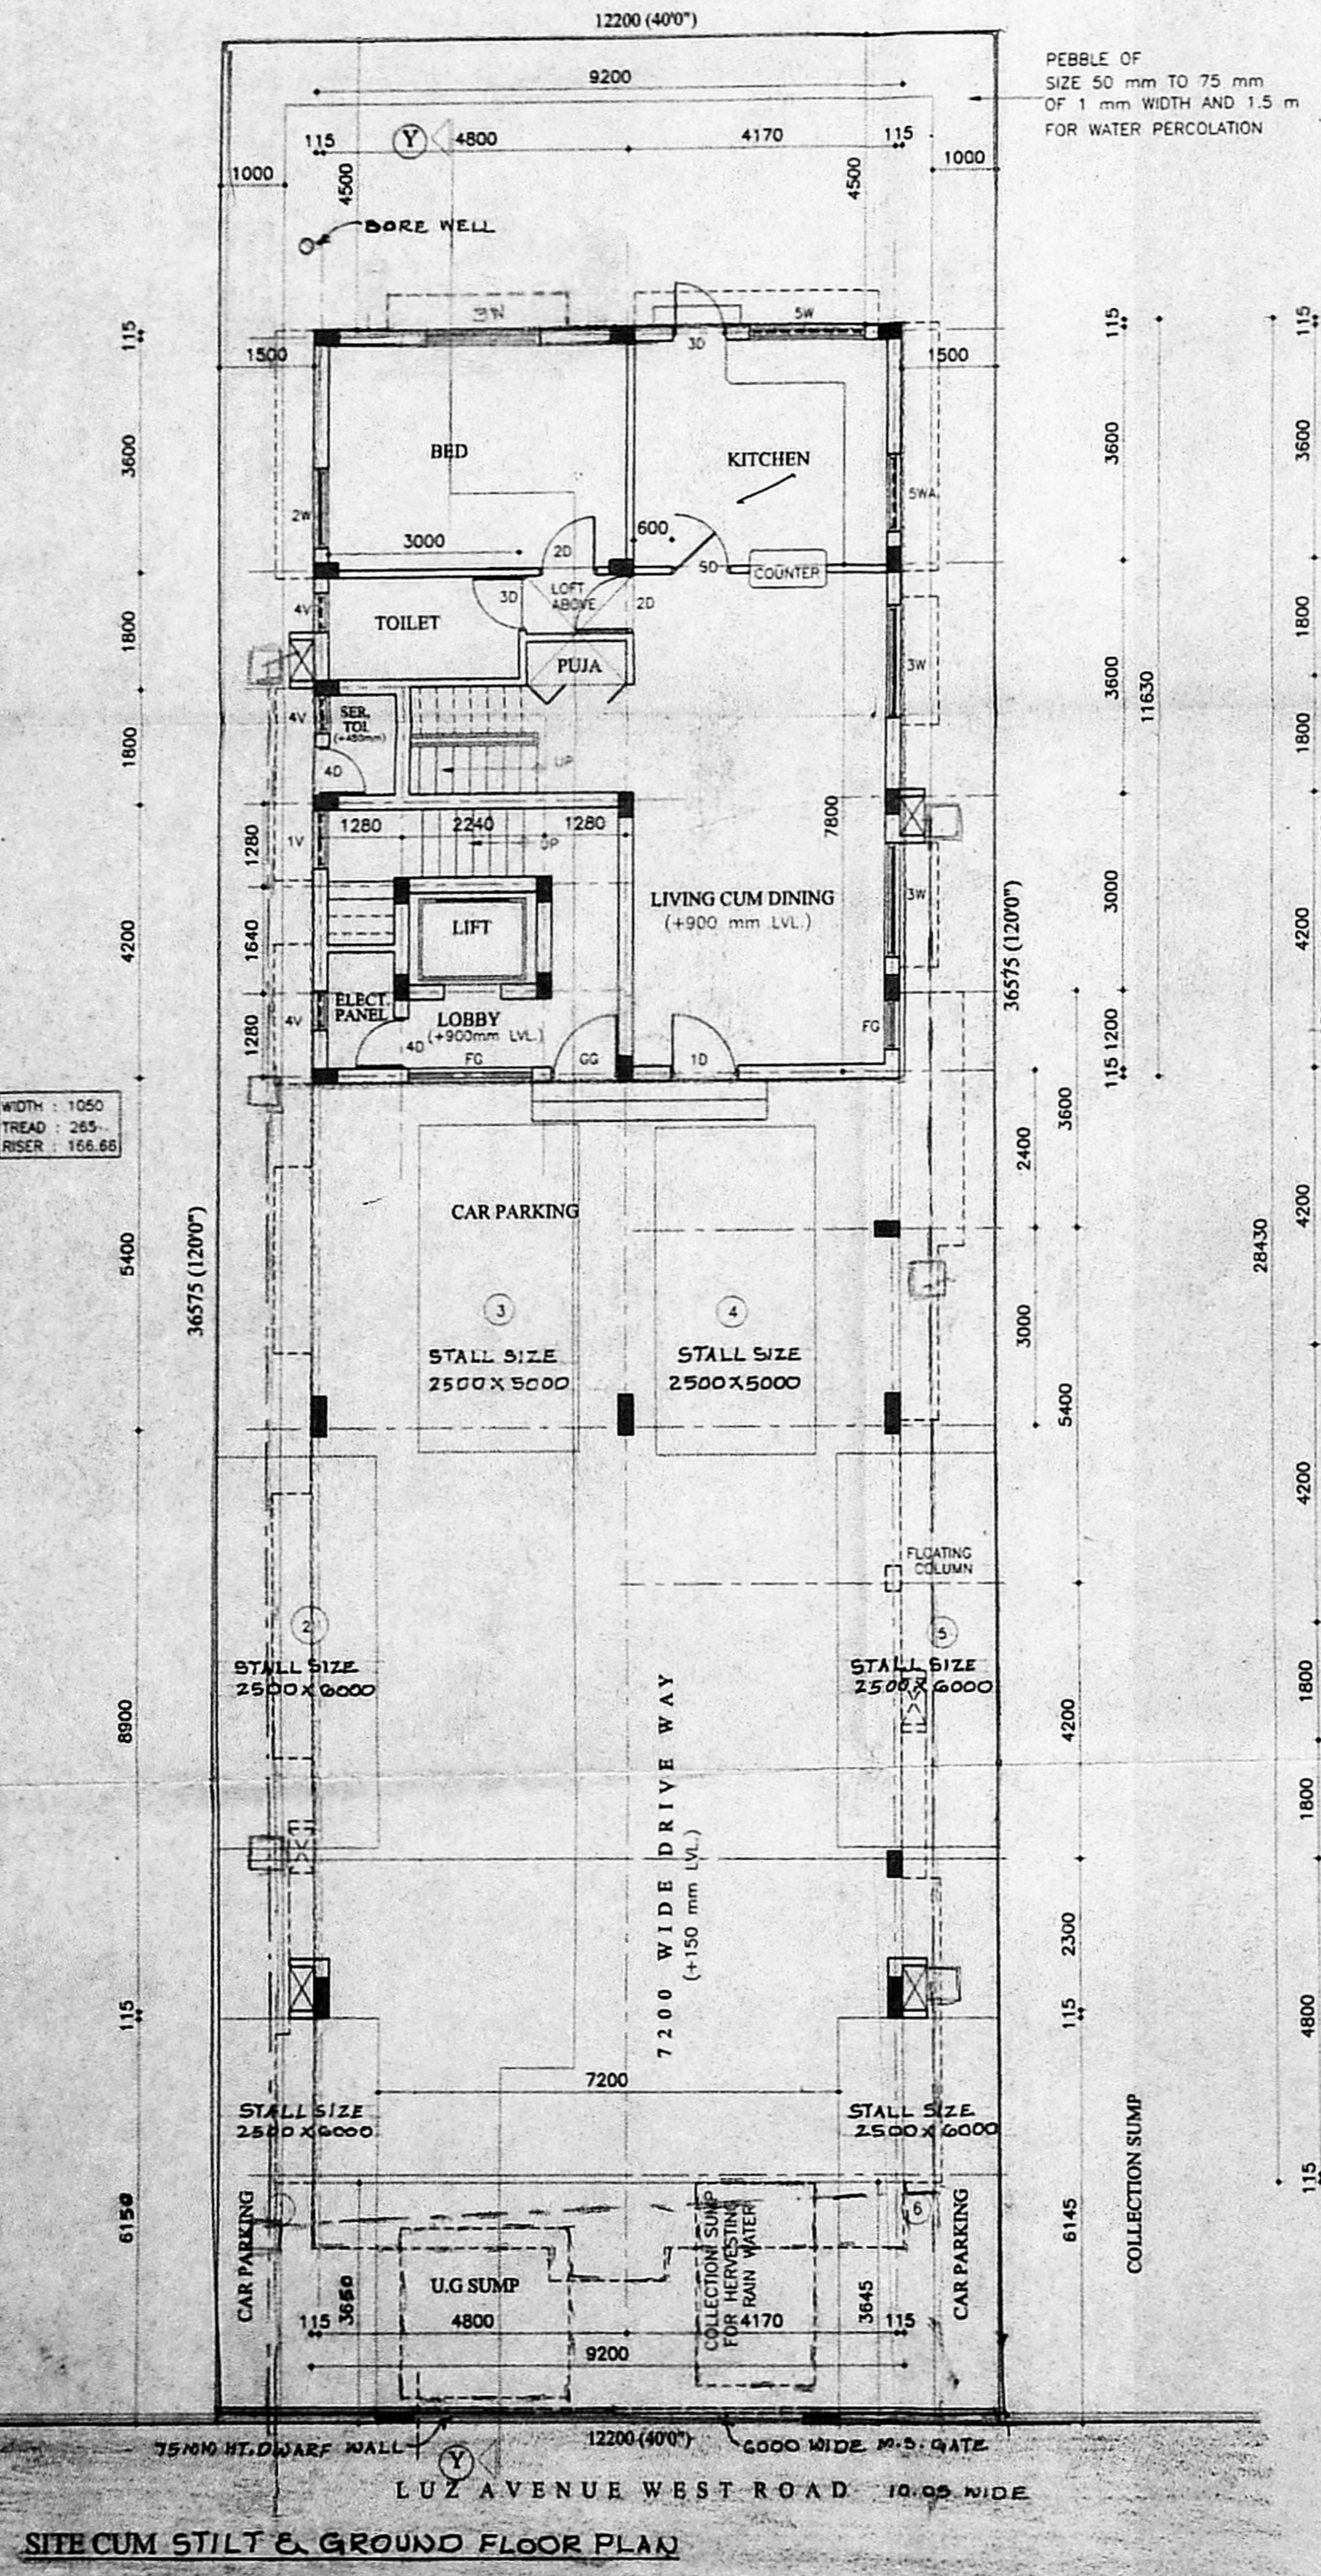


S.L. Chitale  
 ARCHITECTURE & ENGINEERING  
 101, 102, 103,1000

DATE: 20-10-2003  
 DRAWN: A.S.  
 CHECKED:  
 SCALE: 1 = 100  
 DRAWING NO: 14/2037  
 SYS & FILE NAME: SYS-RESIDENCE/Mr. BHARAT (F.W.DRG)  
 PL. ELEVATION & SECTION ETC. CORPN.DRG

SIG. OF OWNER: POWER OF ATTORNEY HOLDER: *M. Balaji*  
 PLAN SHOWING THE PROPOSED CONSTRUCTION OF A  
 RESIDENTIAL BUILDING AT NO. 3 LUZ AVENUE EAST,  
 R.S.NO-3334/1, 3334/3/1, CORPN.NO: 128, BLOCK NO. 66,  
 OF MYLAPORE VILLAGE, CHENNAI-4.  
 S.L. CHITALE  
 LICENSED SURVEYOR  
 Class I No. 20004

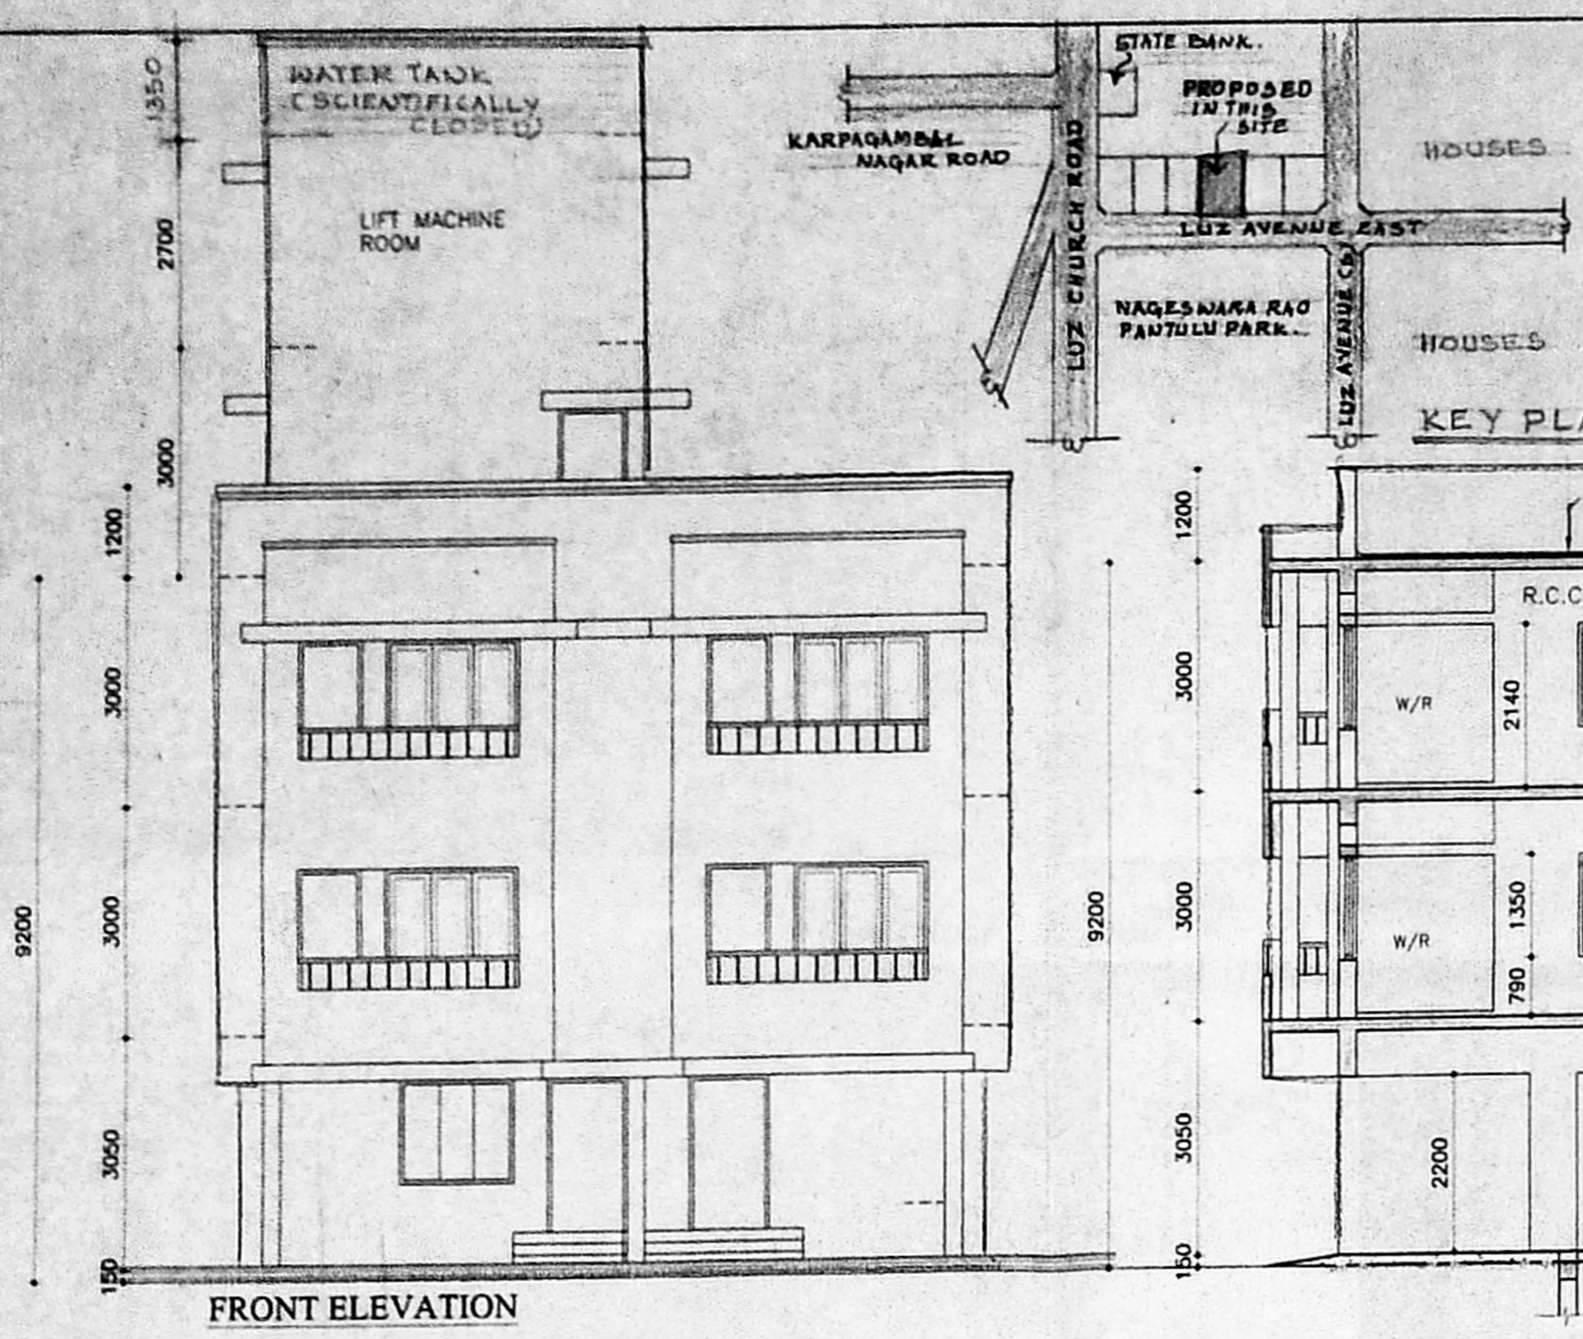

COLOUR CODE REFERENCE

- PROPOSED WORK SHOWN THUS: [Solid line]
- EXTG. ROAD WORK SHOWN THUS: [Dashed line]
- BOUNDARY LINE SHOWN THUS: [Dotted line]
- SEWER LINE SHOWN THUS: [Line with 'S']
- WATER LINE SHOWN THUS: [Line with 'W']

AREA STATEMENT

PLOT AREA	: 445.93 sq.m (4800.00 sq.ft)
F.S.I AREA	: 668.90 sq.m (7200.00 sq.ft)
PLOT COVERAGE	: 43.80%
F.S.I CONSUMED	: 1.32
GROUND FLOOR AREA F.S.I	: 107.35 sq.m 1159.50 sq.ft
FRIST FLOOR AREA F.S.I	: 280.15 sq.m 3015.50 sq.ft
SECOND FLOOR AREA F.S.I	: 198.65 sq.m 2138.25 sq.ft
TOTAL FLOOR AREA F.S.I	: 586.15 sq.m 6309.24 sq.ft
TERRACE FLOOR AREA NON F.S.I	: 44.45 sq.m

SCHEDULE OF JOINERY

1D. T.W. FLUSH DOOR	: 1050X2140
2D. T.W. FLUSH DOOR	: 900X2140
3D. T.W. FLUSH DOOR	: 840X2140
4D. T.W. FLUSH DOOR	: 750X2140
2W. T.W. GLASS WINDOW	: 1200X1350
3W. T.W. GLASS WINDOW	: 1750X1350
5W. T.W. GLASS LOU. WINDOW	: 1800X900
BW. T.W. GLASS BAY WINDOW	: 2860X1350
2WA. T.W. GLASS BAY WINDOW	: 1200X900
IV. T.W. GLASS LOU. VENTILATOR	: 900X926
4V. T.W. GLASS LOU. VENTILATOR	: 600X926
2VA. T.W. GLASS LOU. VENTILATOR	: 900X600
SD. T.W. SWING DOOR	: 900X2140
SDI. T.W. SLIDING DOOR	: 900X2140

TERRACE FLOOR PLAN (PART)

K. SELVAM, B.E., AMIE, C. Eng (I) A.I.V.,  
 Consulting Civil Engineer Chartered Engineer,  
 Approved Valuer & Licensed Surveyor,  
 600/2003-2004  
 Door No. 11/17, Thiruwalluvar Salai,  
 Mogappair East, Chennai-600 050  
 Ph. 26562050, Cell: 98412 82050  
 (GREEN CHANNEL FILE NOT APPLICABLE)

NOT TO SCALE

PEBBLE BED DETAIL SECTION