

PLAN SHOWING THE PROPOSED RESIDENCE AT DOOR NO:1, PONNANGIPURAM CHANNEL STREET, NUNGAMBAKKAM, CHENNAI-34.  
 R.S.NO: 100/146, BLOCK NO:27, ZONE NO-V, DIVISION NO:78.

**SPECIFICATIONS**

NO	ITEMS	DESCRIPTION
1.	FOUNDATION	RCC COLUMN WITH CONC. FOOTINGS PLINTH BEAM.
2.	WALLS	BRICK WORK IN CM 1:5
3.	LINTELS, ROOF & SUNSHADE	R.C.C. 1:2:4.
4.	FLOORING	P.C.C. 1:4:8 FINISHED WITH MOSAIC.
5.	WEATHERING COURSE	LIME B.JELLY CONC. FINISHED WITH PRESSED TILES.
6.	JOINERY	DOORS AND WINDOWS IN COUNTRY WOOD

NO	AREA STATEMENT	SQ.FT.	SQ.M.
1.	PLOT AREA	1802.00	167.47
2.	GROUND FLOOR AREA/STILT	472.06	43.87
3.	FIRST FLOOR AREA	467.03	43.17
4.	SECOND FLOOR AREA PART	505.77	47.00
5.	TOTAL BUILTUP AREA	1944.86	180.75
PLOT COVERAGE		53.60%	F.S.I. 1.08


NO	SCHEDULE OF JOINERY		
1.	D	DOOR	3'-3" X 7'-0" 1.00 X 2.10
2.	D1	DOOR	3'-0" X 7'-0" 0.91 X 2.10
3.	D2	DOOR	2'-6" X 7'-0" 0.76 X 2.10
4.	W	WINDOW	6'-0" X 4'-6" 1.83 X 1.37
5.	W1	WINDOW	4'-6" X 4'-6" 1.37 X 1.37
6.	W2	WINDOW	3'-0" X 4'-6" 0.91 X 1.37
7.	V	VENTILATOR	2'-0" X 2'-0" 0.61 X 0.61

**COLOUR INDEX**


PLOT BOUNDARY	
PROPOSED ROAD	

OWNER T.S. Malini


A.S. [Signature] BE, MIE., LICENSED SURVEYOR.  
 P.O. BOX NO. 538, V.O.S. STREET, KODAMBAKKAM, CHENNAI-600 024.  
 LICENSURE NO. (C) 45114 (R)  
**LICENSED SURVEYOR**

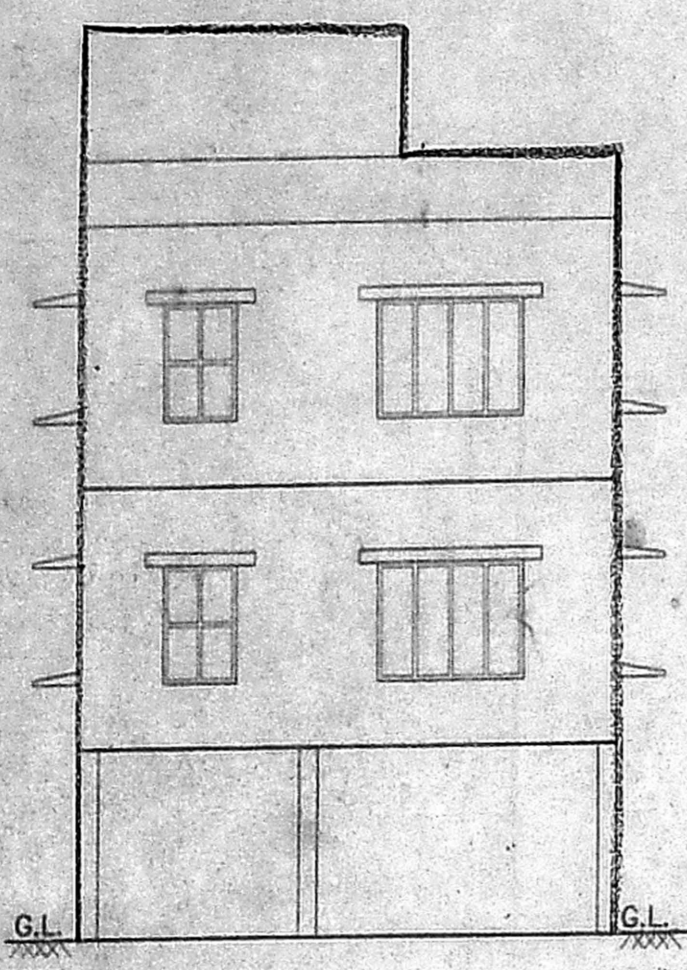

**FRONT ELEVATION**

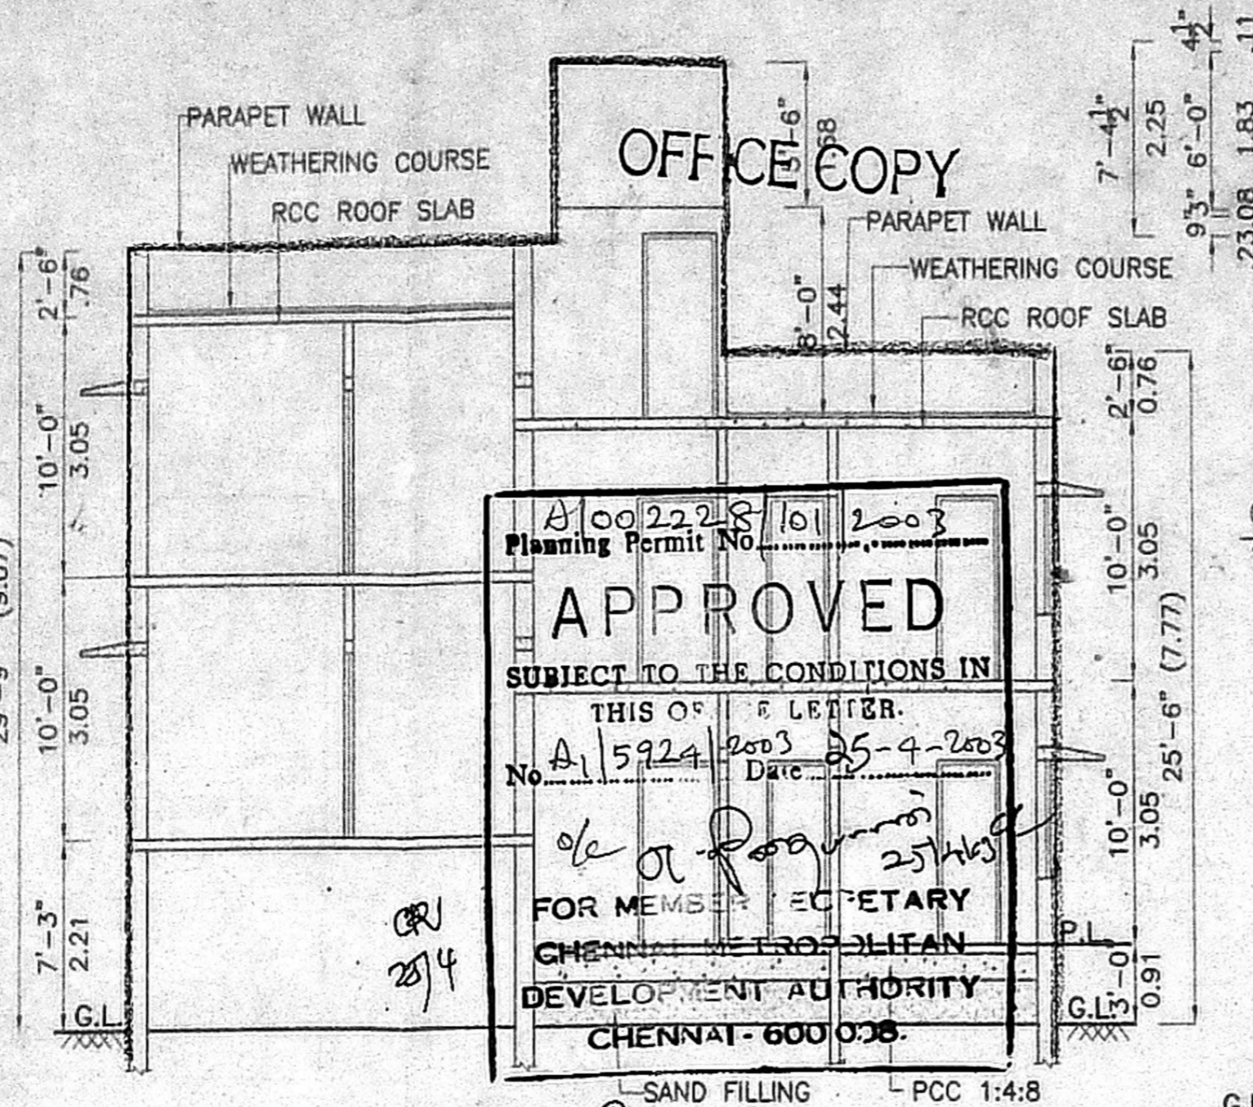


**SECTION ON 'A-B'**

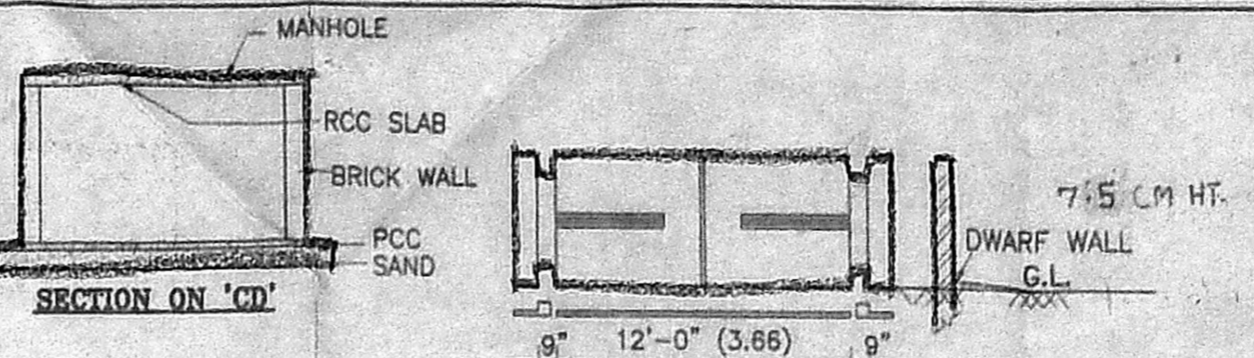


**SECTION ON 'CD'**


**GATE PLAN & ELEVATION**

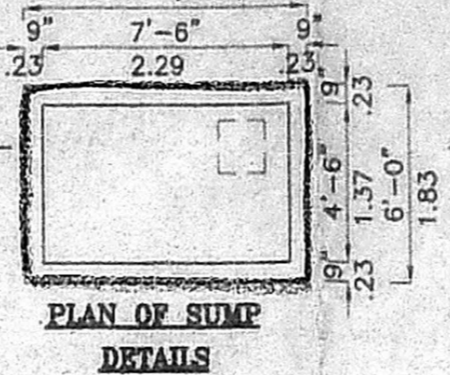


**PLAN OF SUMP DETAILS**

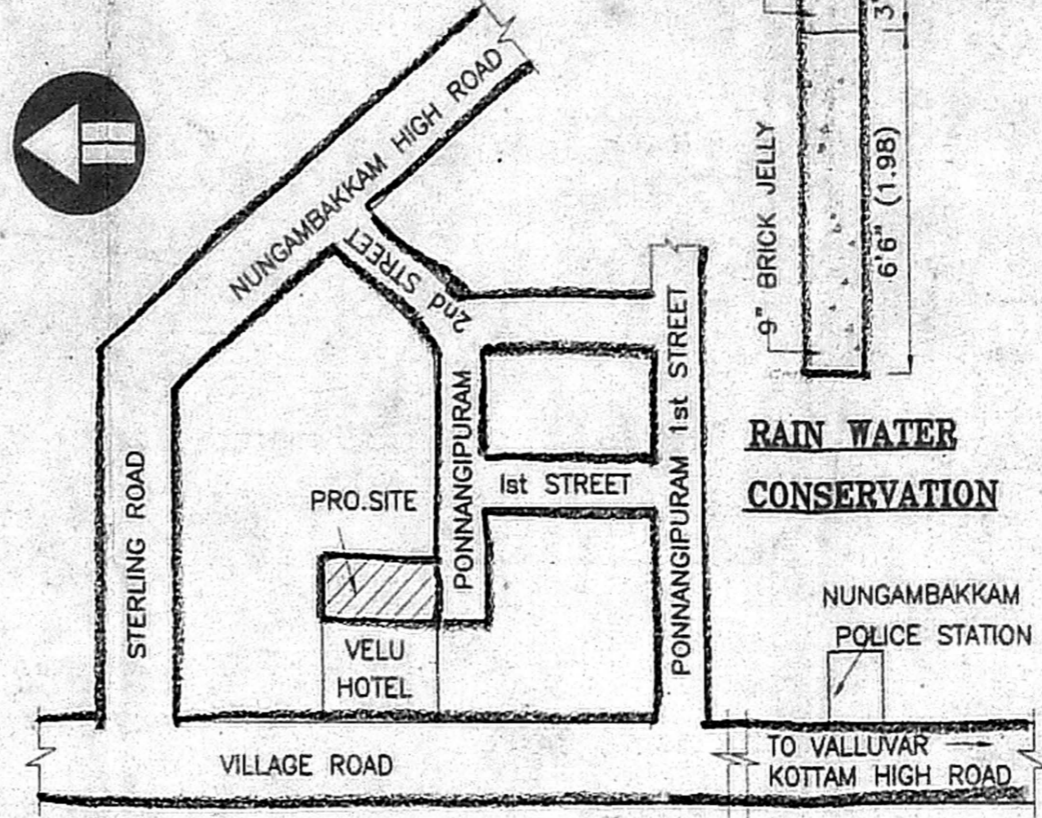


**KEY PLAN (N.T.S.)**

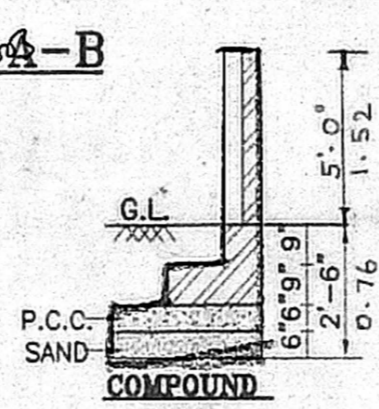


**FOUNDATION DETAIL (SCALE 1:50)**

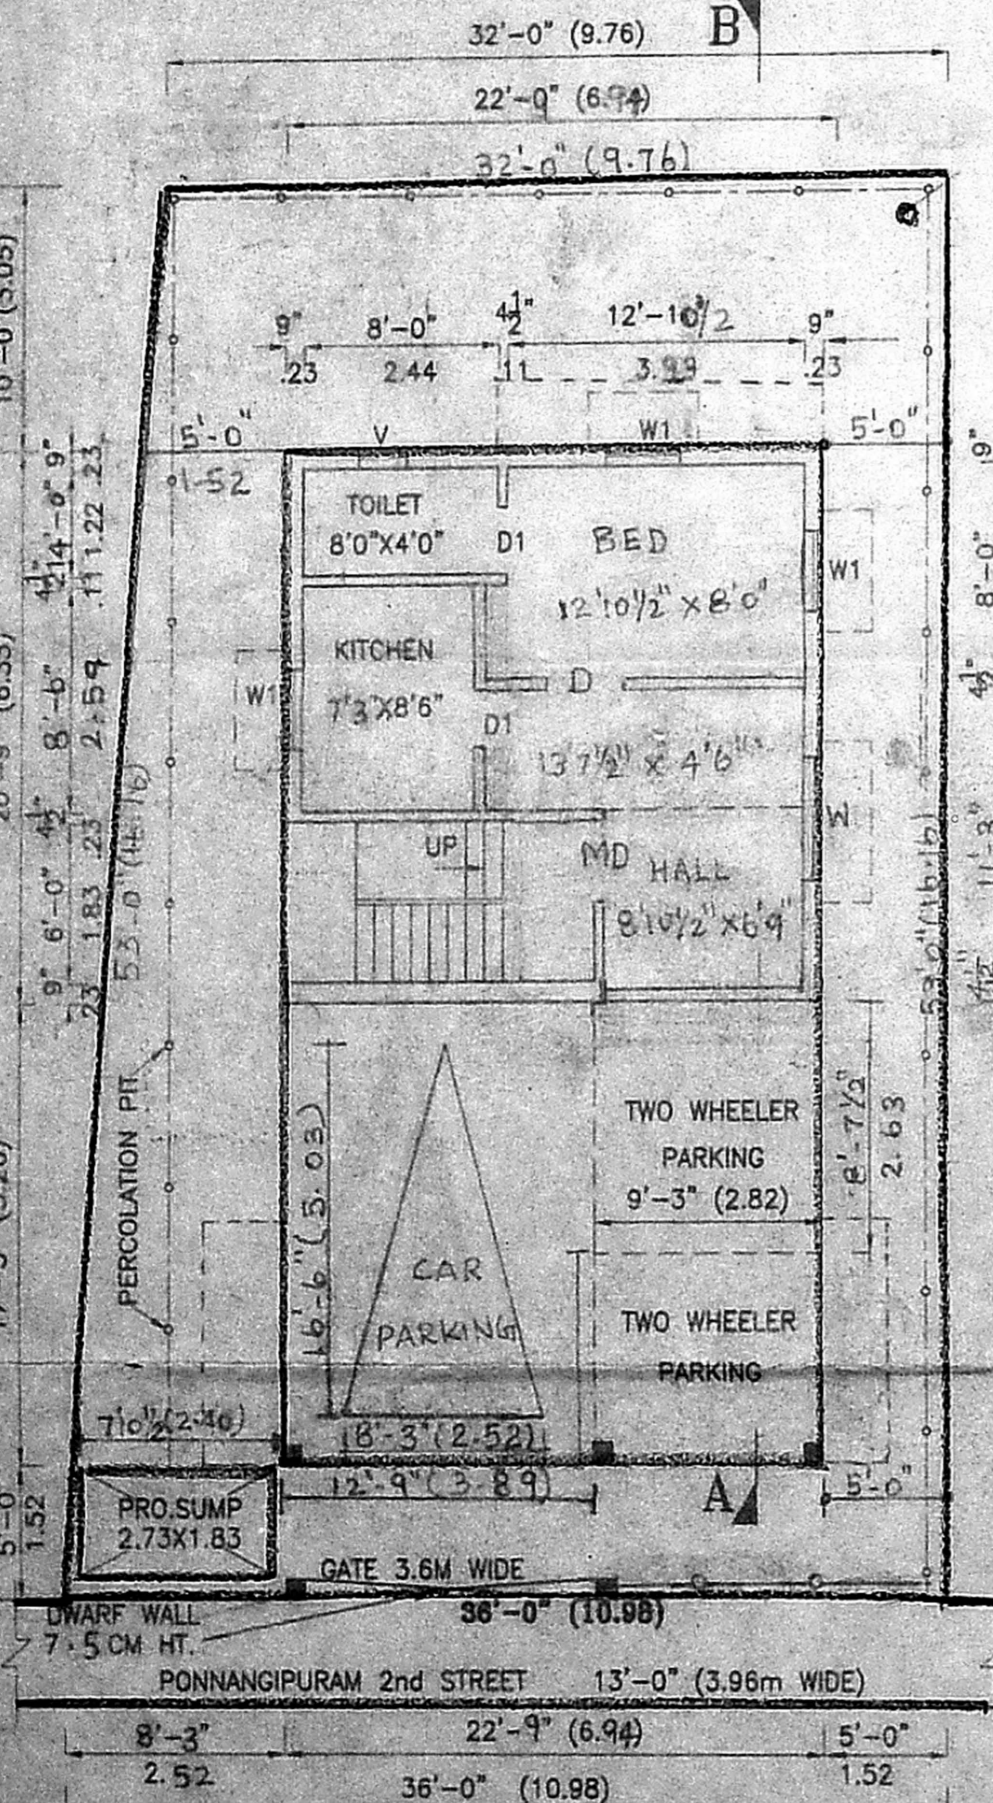


**SILT/SITE /GROUND FLOOR PLAN**

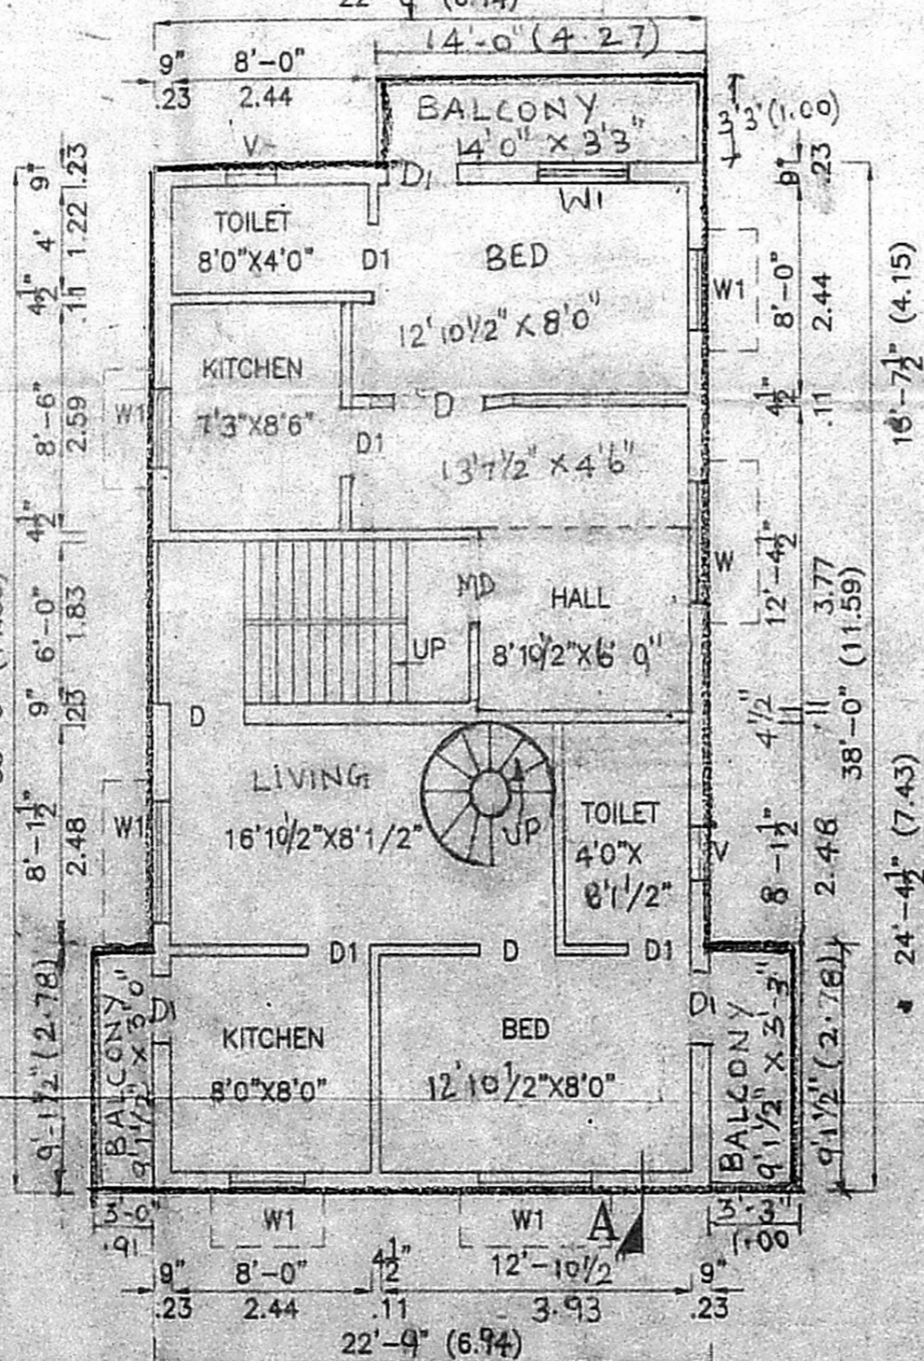

**FIRST FLOOR PLAN**

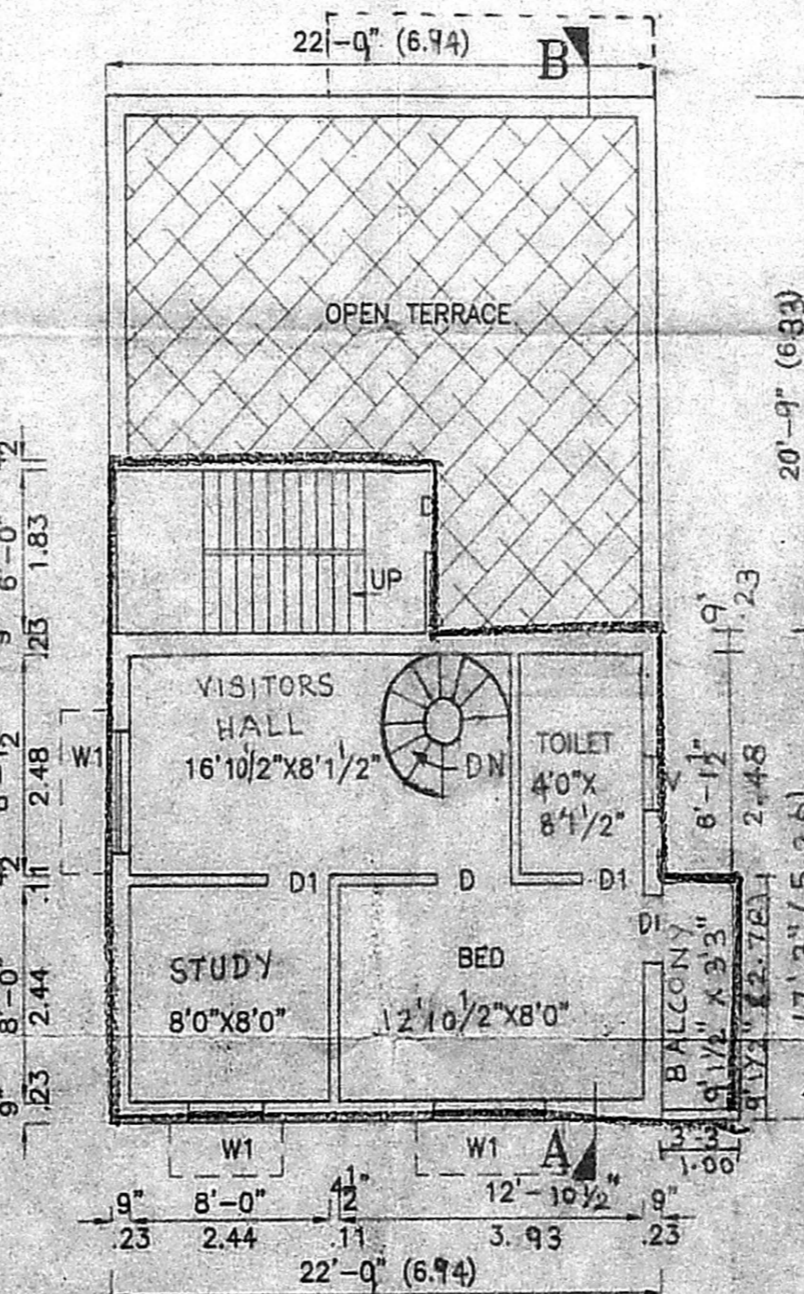

**SECOND FLOOR PLAN (PART)**

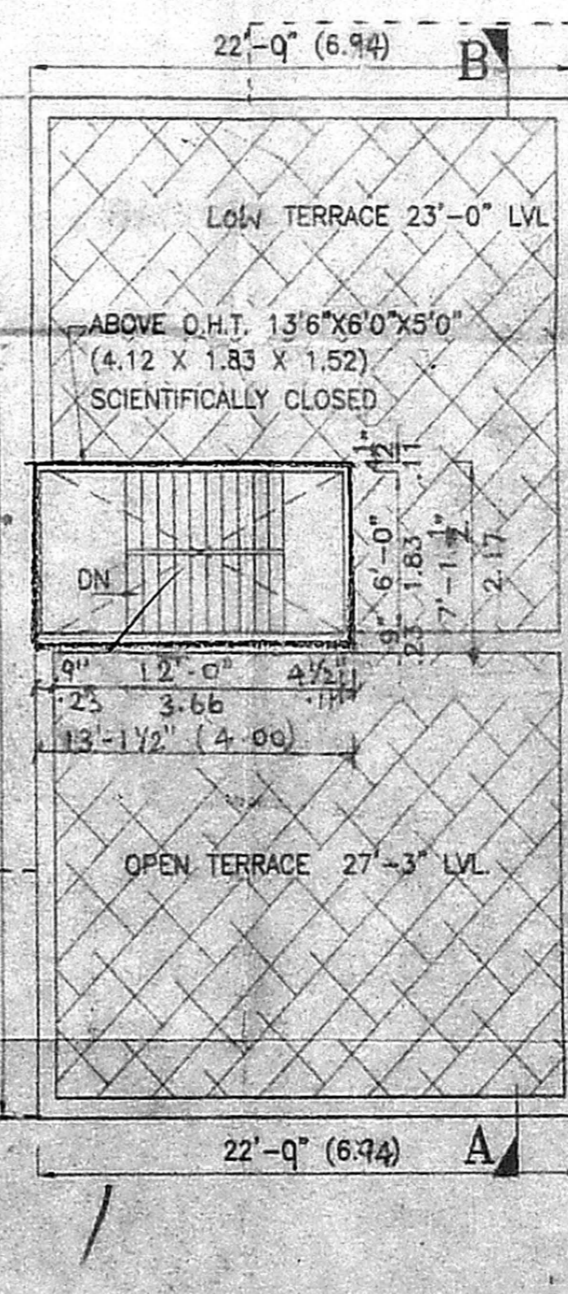

**TERRACE FLOOR PLAN**