




FRONT ELEVATION

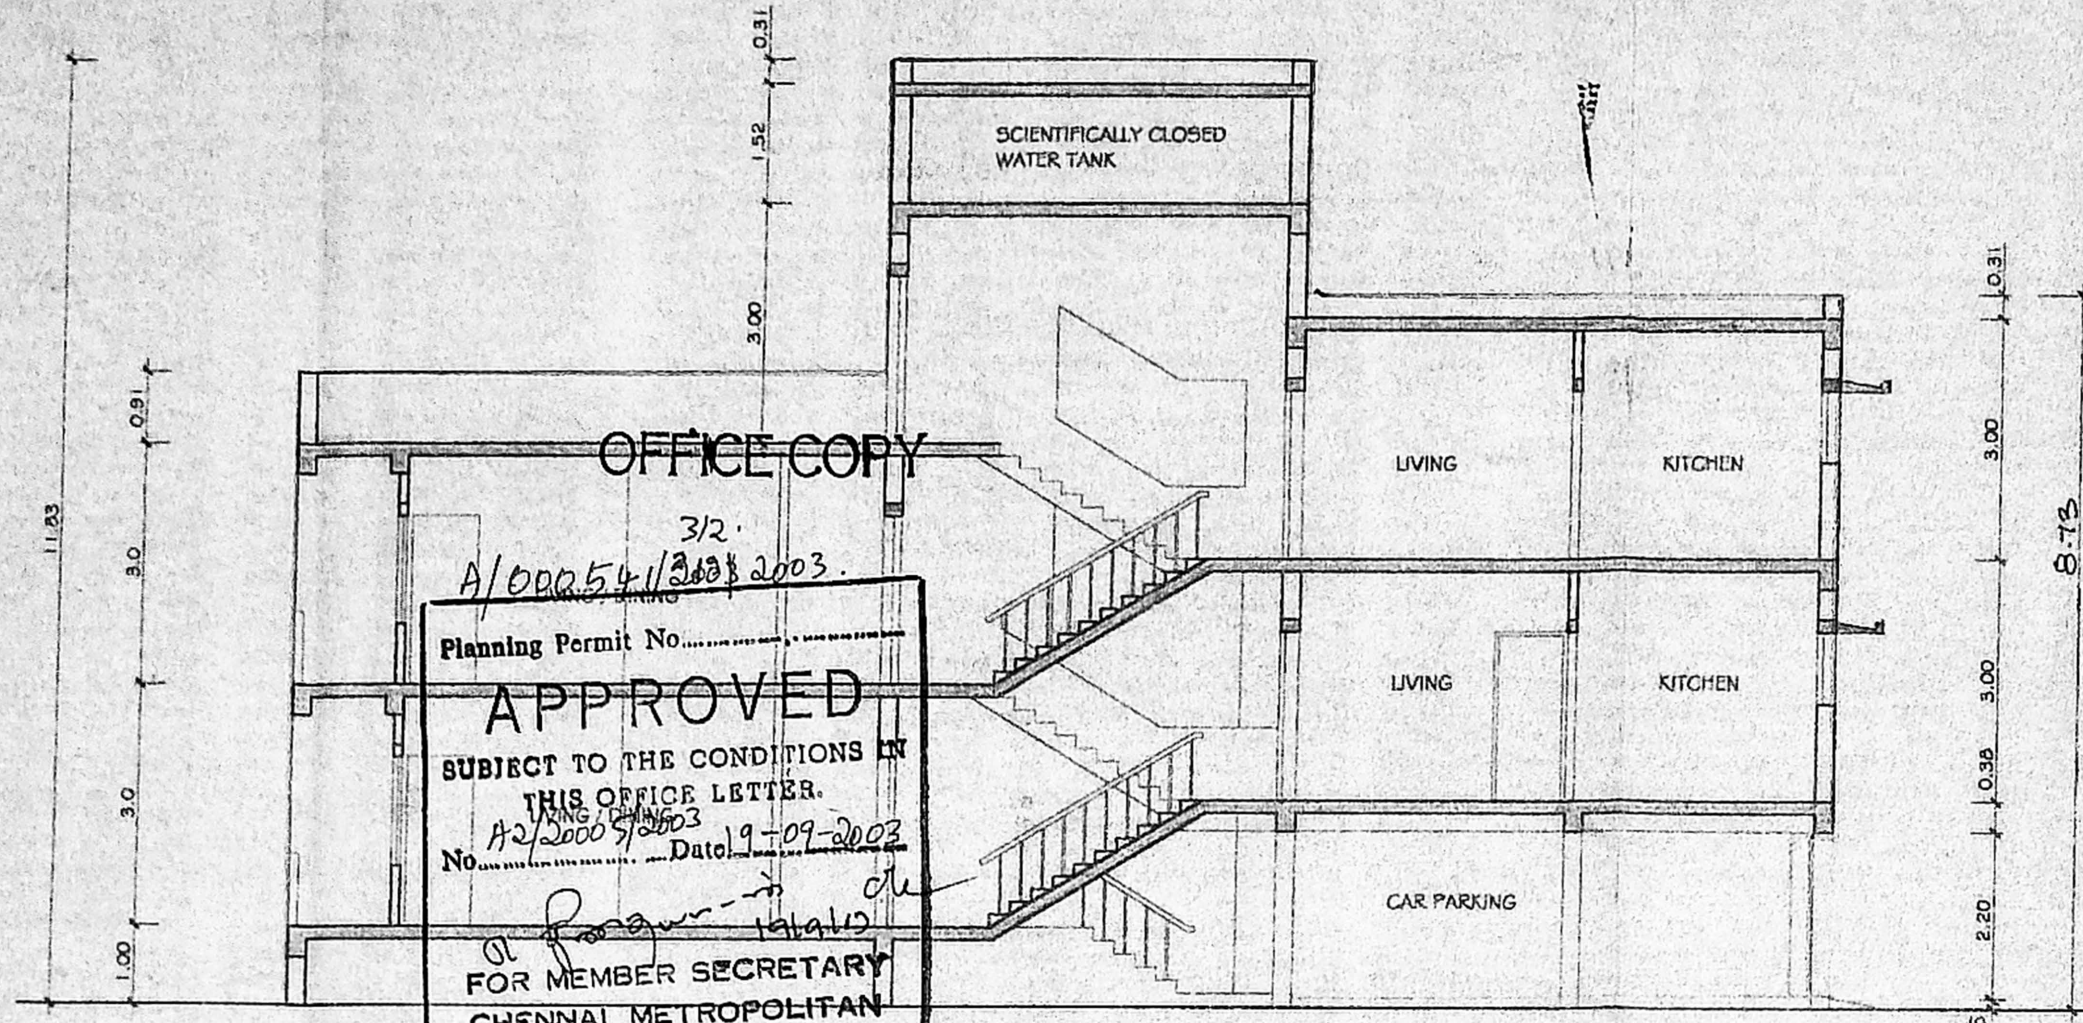

SECTION A - A

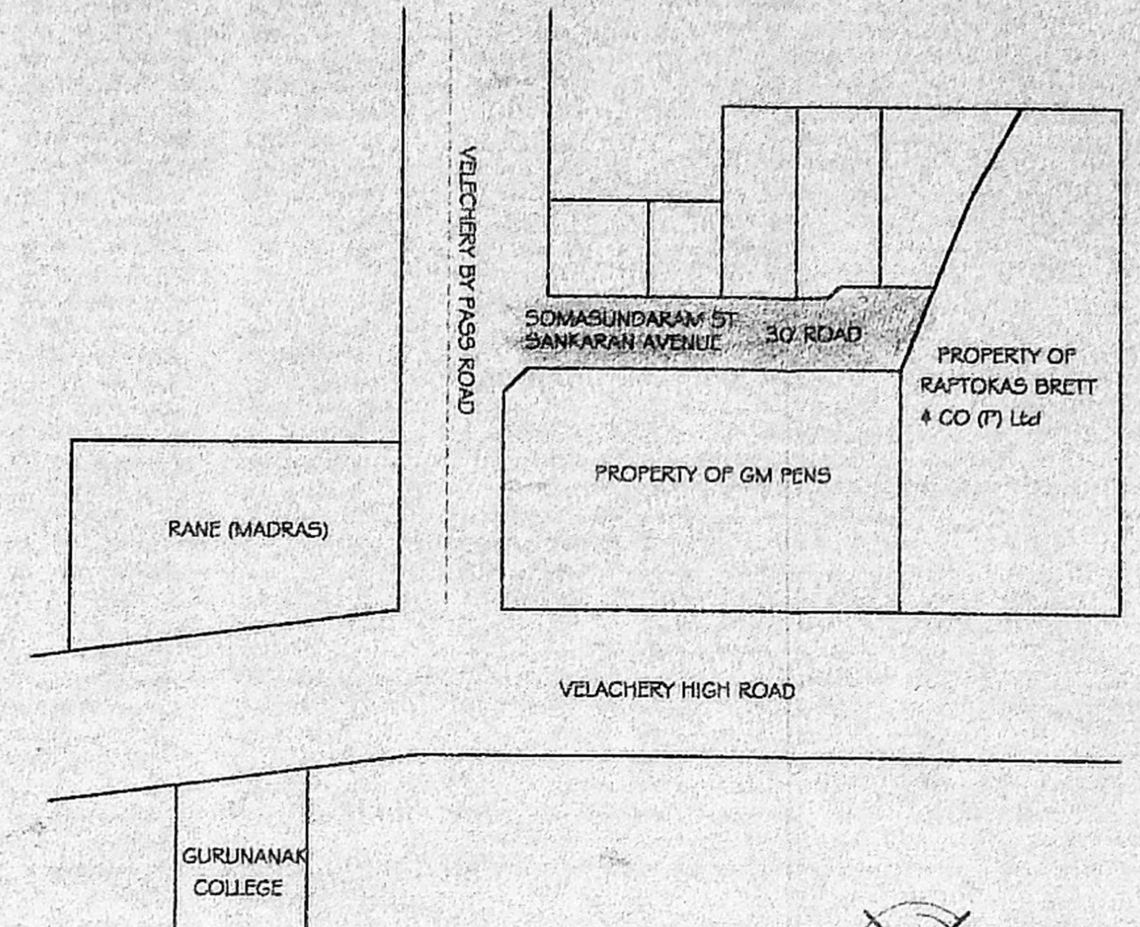

KEY PLAN

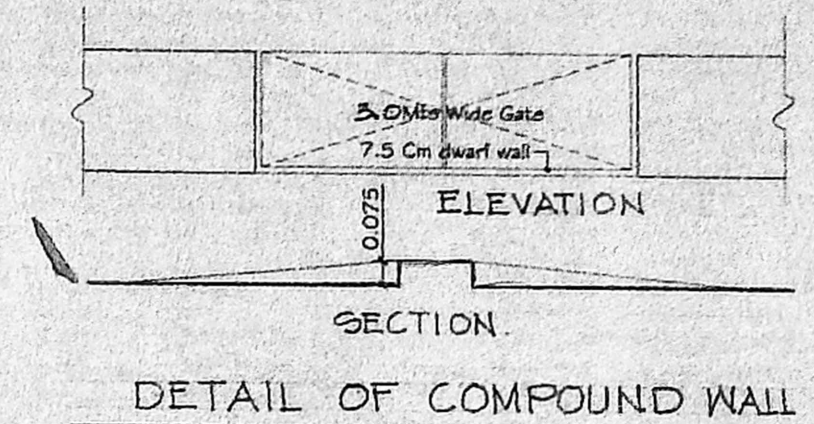

DETAIL OF COMPOUND WALL

OFFICE COPY  
 3/2  
 A/00054/303/2003  
 Planning Permit No. A/00054/303/2003  
**APPROVED**  
 SUBJECT TO THE CONDITIONS IN THIS OFFICE LETTER.  
 No. A/20005/2003 Date 19-09-2003  
 FOR MEMBER SECRETARY  
 CHENNAI METROPOLITAN  
 DEVELOPMENT AUTHORITY  
 CHENNAI - 600 008.

**SCHEDULE OF FINISHES.**


D1 - 1.07 X 2.13	T.W PANELLED DOOR
D2 - 0.91 X 2.13	COUNTRY WOOD DOOR
D3 - 0.76 X 2.13	COUNTRY WOOD DOOR
W1 - 1.83 X 1.37	COUNTRY WOOD GLAZED WINDOW
W2 - 1.22 X 1.37	COUNTRY WOOD GLAZED WINDOW
W3 - 1.83 X 1.07	COUNTRY WOOD GLAZED WINDOW
V - 0.60 X 0.90	COUNTRY WOOD LOUVERED VENTILATOR
D - 1.20 X 2.13	C.W. GLAZED DOOR

CMDA "A" CHANNEL  
 C. No. A/20005/2003  
 Scrutiny Plan / Revised Plan  
 P. A. I. [Signature]  
 A.P. [Signature]  
 D.P.

**AREA STATEMENT**

PLOT EXTENT	211.25 Sq.mt
ALLOWABLE F.S.I. @ 1.5	316.875 Sq.mt
PROPOSED CONSTRUCTION	
GROND FLOOR PART	87.25 Sq.mt
FIRST FLOOR	136.35 Sq.mt
SECOND FLOOR	61.28 Sq.mt
TOTAL BUILT-UP-AREA	284.88 Sq.mt
F.S.I	1.35
PLOT COVERAGE	64.50 %

**COLOUR INDEX**

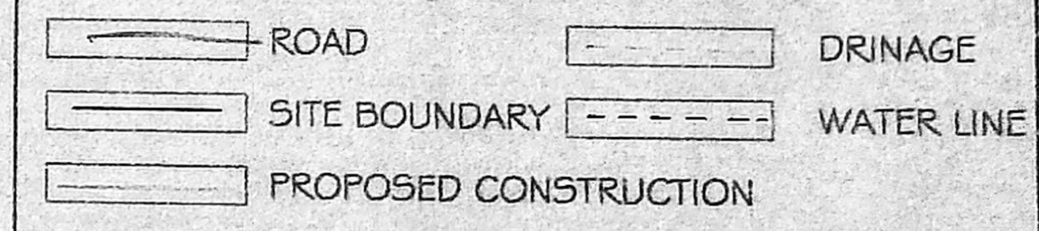

SCALE 1:100

PROPOSED CONSTRUCTION AT  
 T.S. No 13 PART AND 14 PART  
 BLOCK No.20, VELACHERY,  
 CHENNAI 600 042. PLOT B OF  
 SUBDIVISION No. D9 / SD90 /  
 2003 DATED 10-04-03  
 APPROVED BY CORPORATION OF  
 CHENNAI. DIVISION 141, ZONE 9


OWNER'S SIGNATURE  
 FOR MADRAS POLO & RIDERS CLUB

S.VASUDEVAN  
 Authorised Signatory


LICENSED SURVEYOR'S SIGNATURE

[Signature]


S. SHANKARANARAYANAN B. Arch.  
 COUNCIL OF ARCHITECTURE  
 REGST: CA/97/21841  
 Registered Architect No. 24  
 CORPORATION OF MADRAS

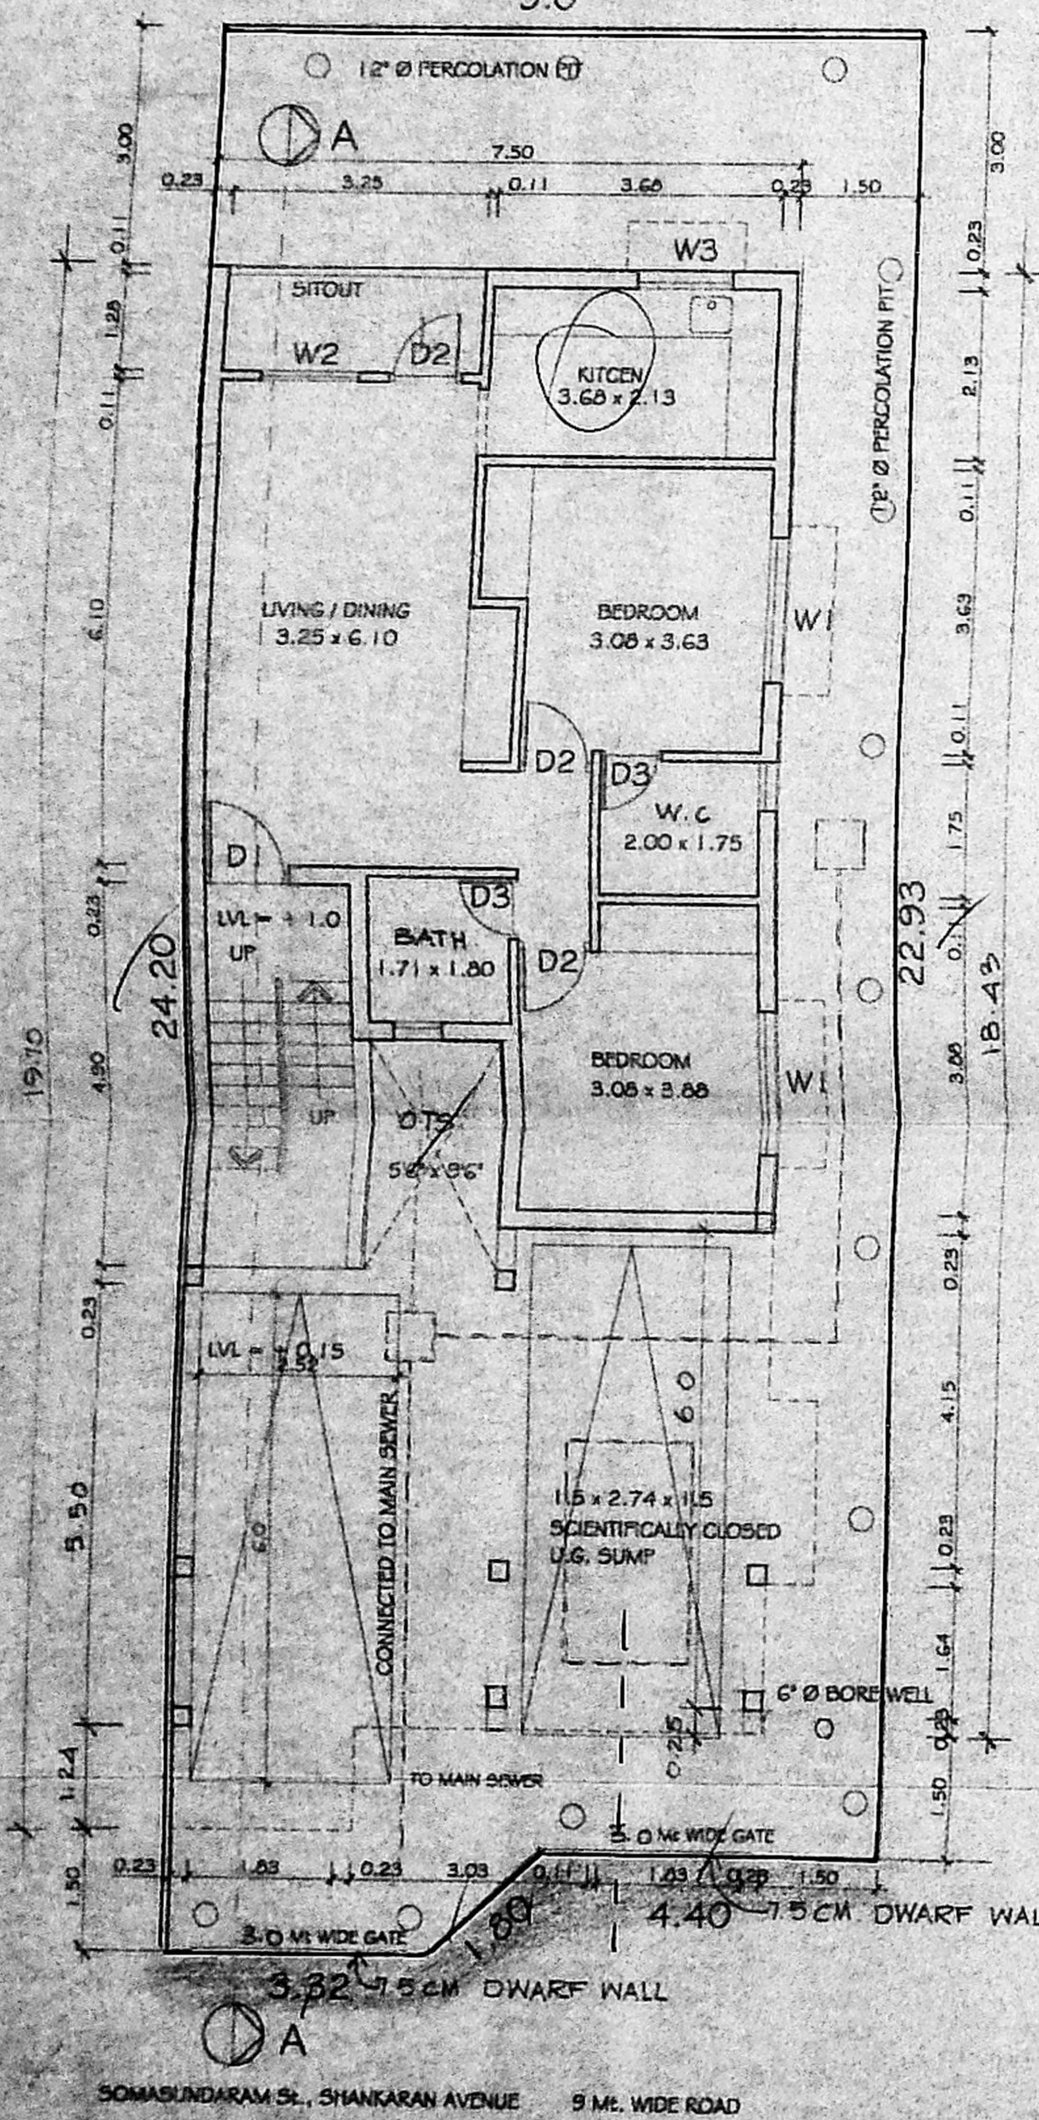


STILT / SITE / GROUND FLOOR PLAN

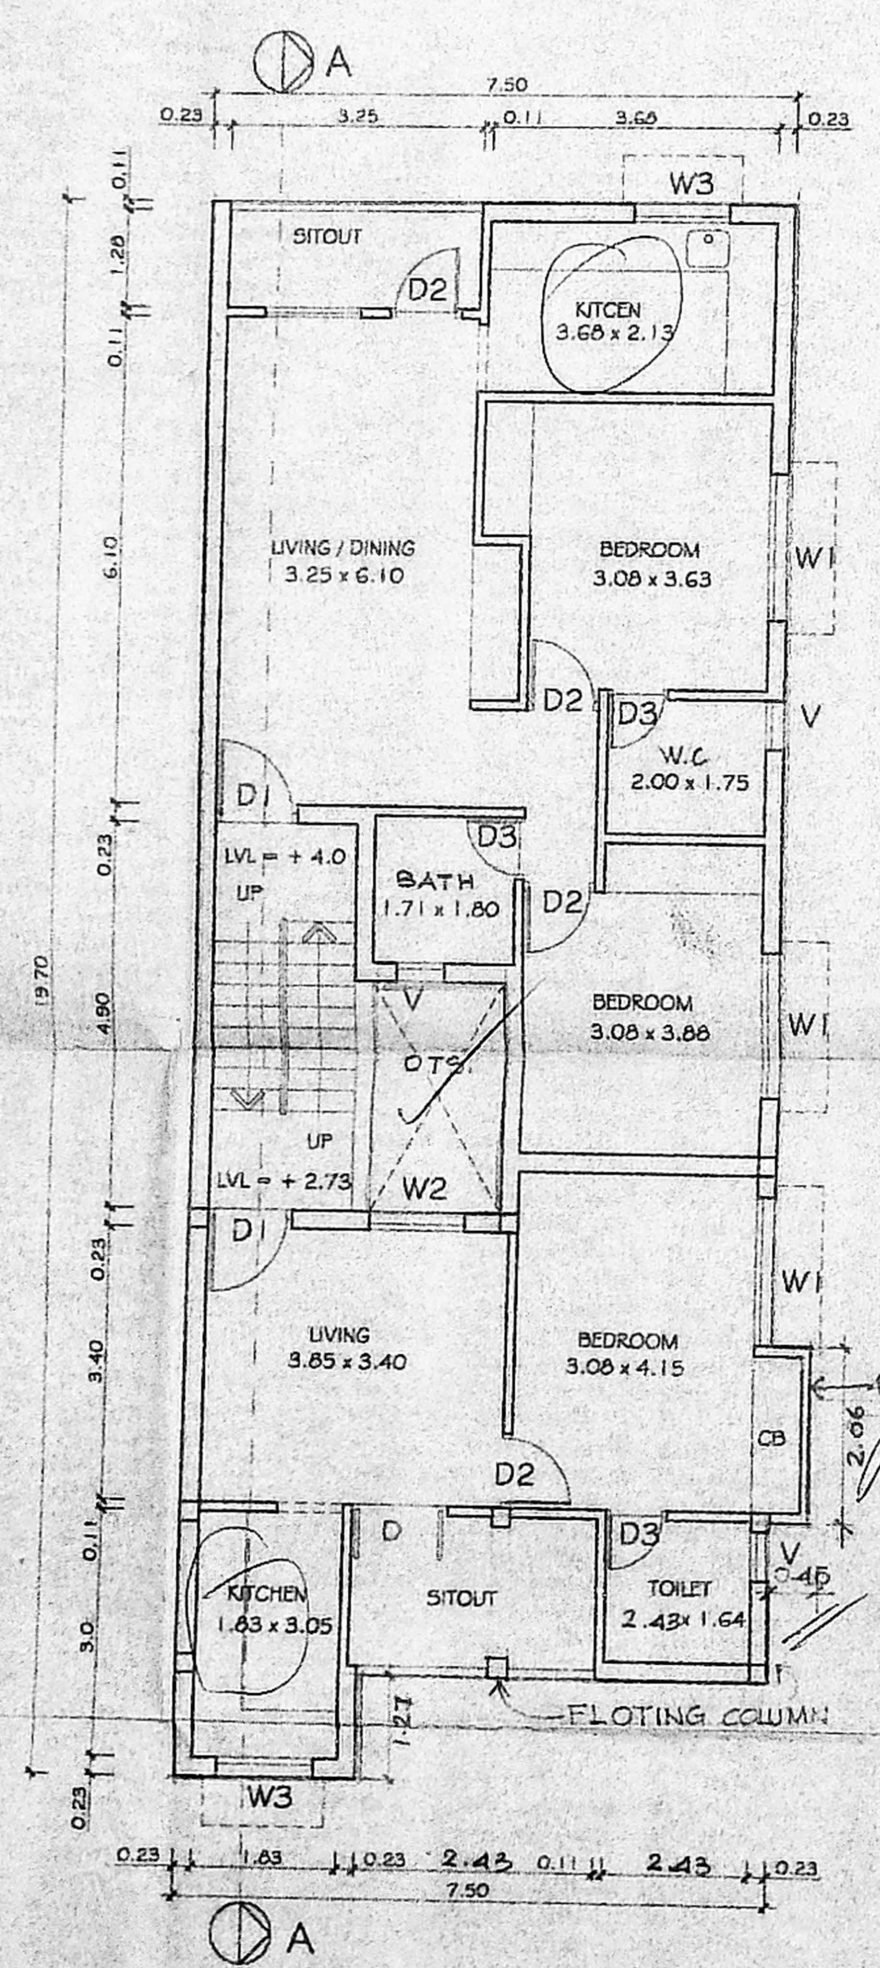


FIRST FLOOR PLAN

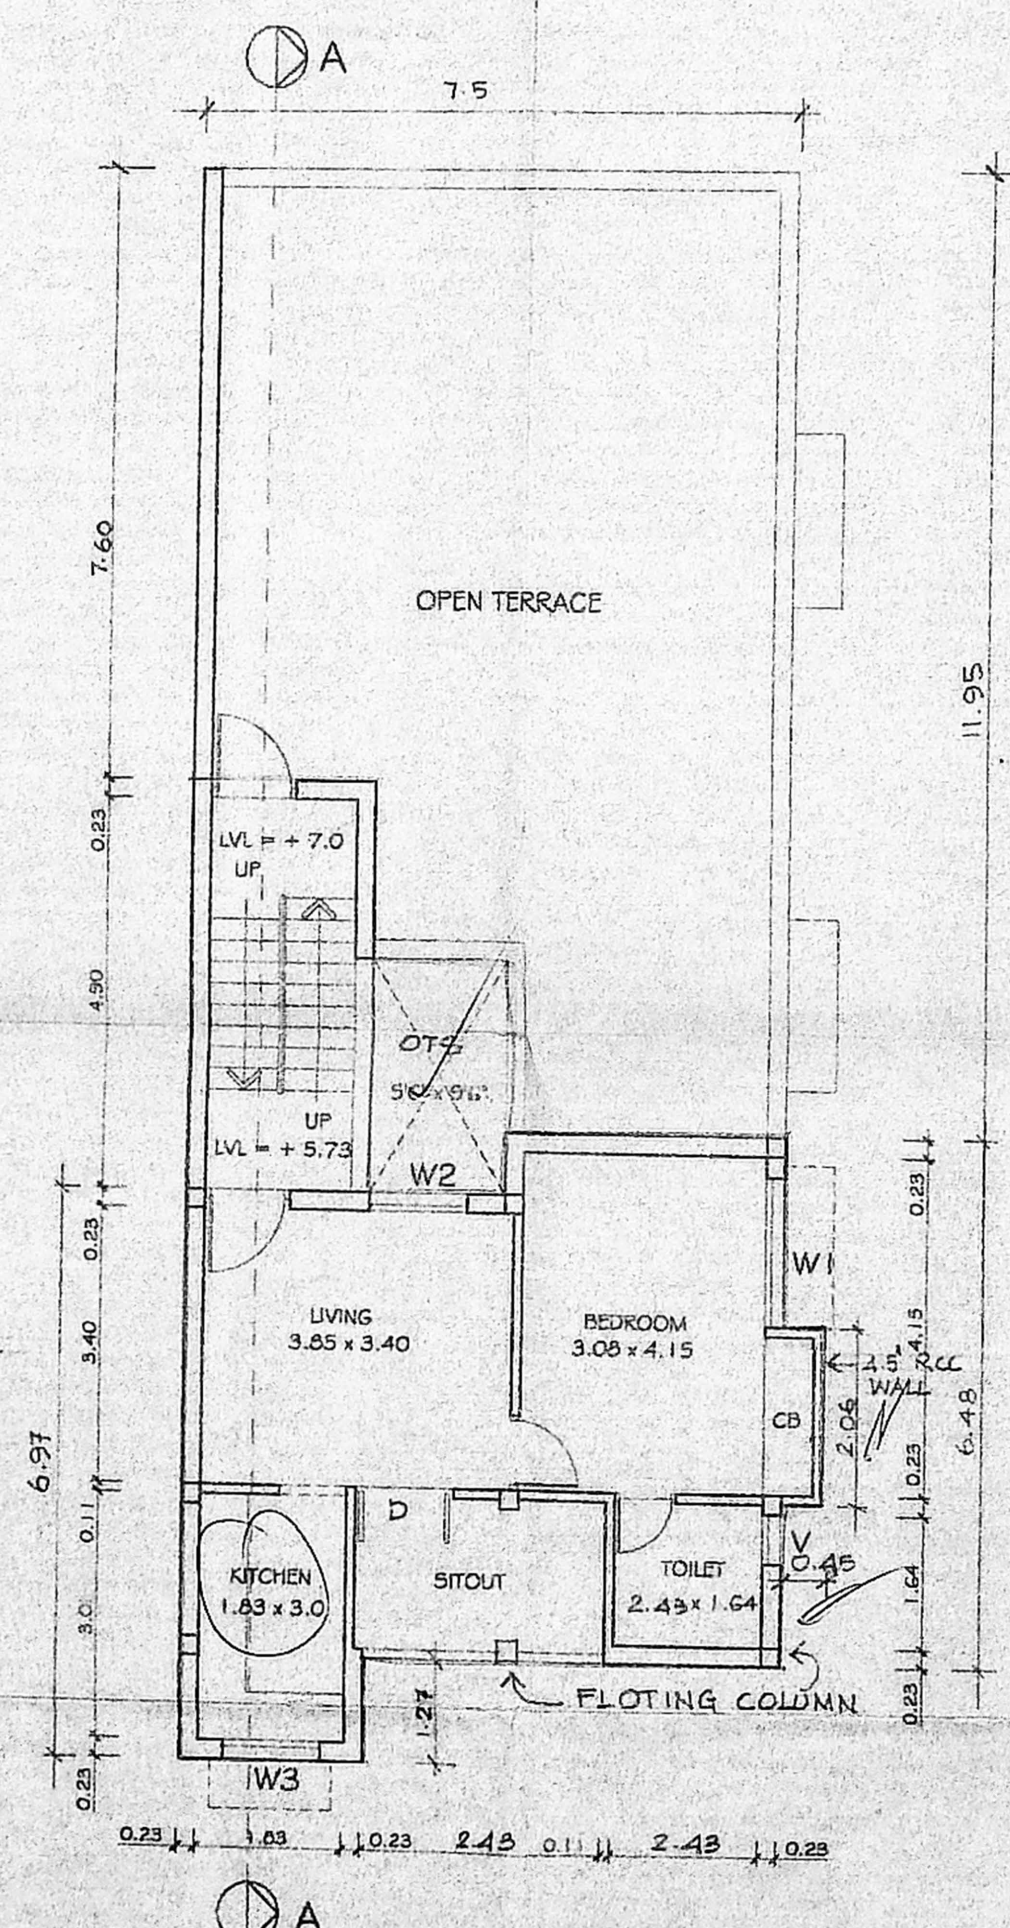

PART SECOND FLOOR PLAN

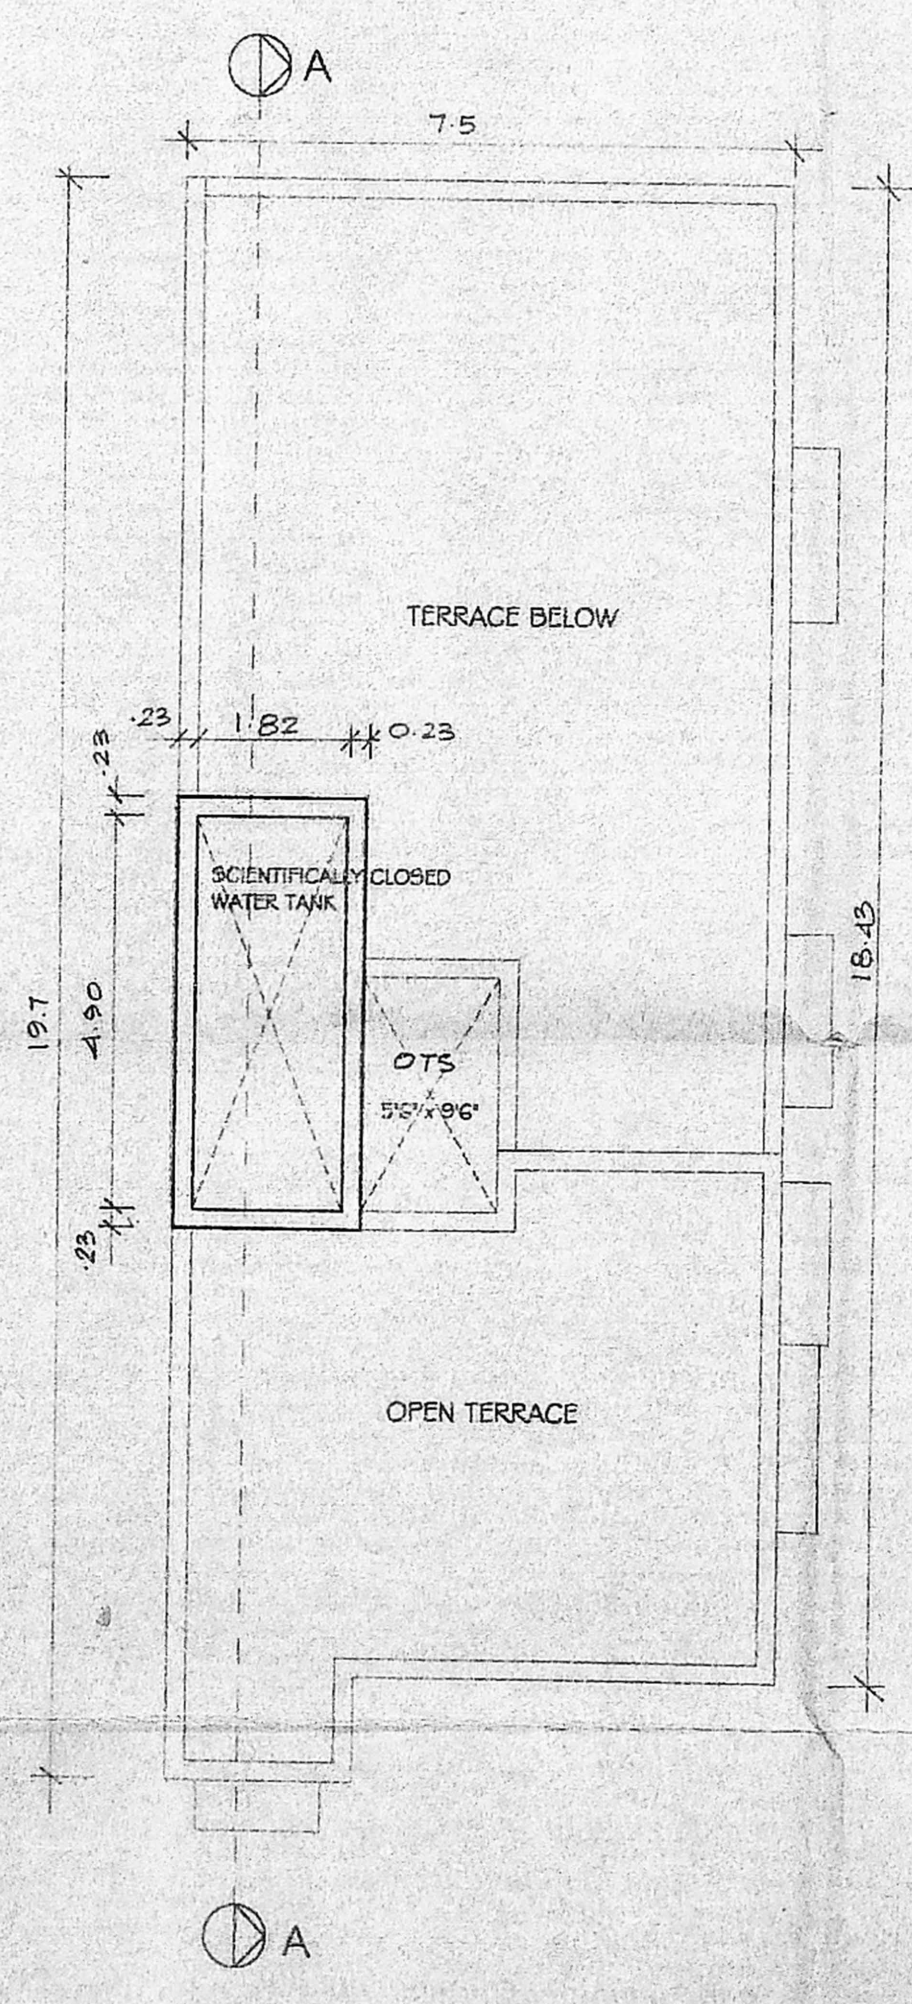


TERRACE FLOOR PLAN

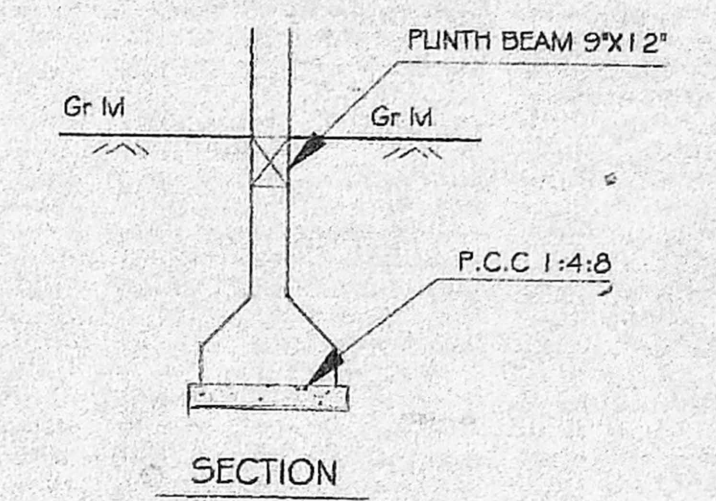


SECTION

12" x 9" COLUMN

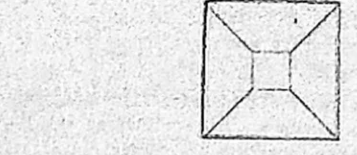


DETAIL OF COLUMN FOOTING


SECTION THROUGH PEBBLE BED

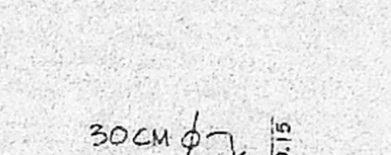

SECTION THROUGH PEBBLE BED

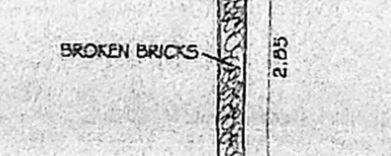

SECTION OF SUMP

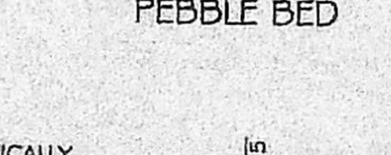

PLAN OF SUMP