



TERRACE FLOOR PLAN

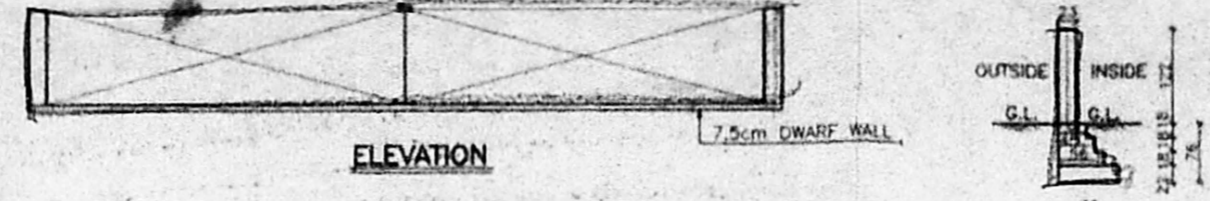

OFFICE COPY

Planning Permit No. AP/2253/03
APPROVED
 SUBJECT TO THE CONDITIONS IN THIS OFFICE LETTER
 No. AP/2253/03 Date 20/03/2012
 FOR MEMBER SECRETARY
 CHENNAI METROPOLITAN
 DEVELOPMENT AUTHORITY
 CHENNAI - 600 008.

TYP. DETAIL OF COLUMN FOUNDATIONS

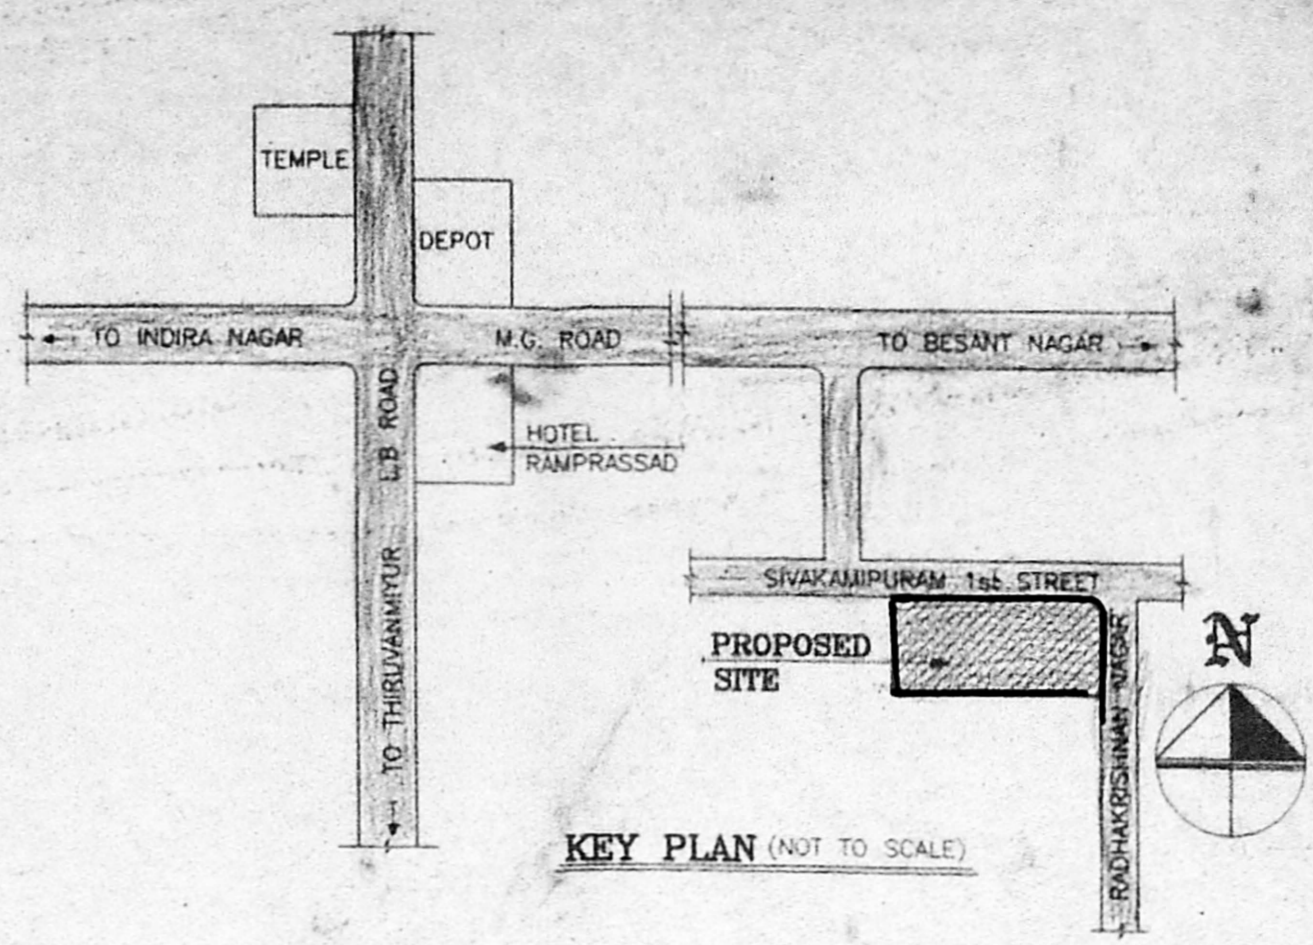

KEY PLAN (NOT TO SCALE)

JOINERY DETAILS: 127


| TYPE | DESCRIPTION | WIDTH | HEIGHT |
|------|------------------|-------|--------|
| MD | C.W DOOR | 84 | 213 |
| D1 | C.W DOOR | 84 | 213 |
| D2 | C.W DOOR | 84 | 213 |
| D3 | C.W DOOR | 76 | 213 |
| FD | CMDA 'A' CHANNEL | 144 | 213 |
| W1 | C.W WINDOW | 122 | 122 |
| W2 | C.W WINDOW | 122 | 122 |
| W3 | C.W WINDOW | 91 | 91 |
| V1 | C.W VENTILATOR | 84 | 61 |
| V2 | C.W VENTILATOR | 84 | 61 |
| V3 | C.W VENTILATOR | 61 | 61 |

- SPECIFICATIONS:
- Foundation concrete in P.C.C. 1:4:8 with 3.75cm tk. with broken granite jelly.
 - C.C. 1:2:4 for all R.C.C. works with broken Granite jelly.
 - 23 CM. Thk. Brick work in C.M. 1:6.
 - 11 CM. Thk. Brick work in C.M. 1:4.
 - Plastering the ceiling and exposed concrete surface in C.M. 1:5.
 - Plastering the Walls in C.M. 1:6.
 - Weathering course in brick jelly lime concrete 7.5cm tk. average with flat tiles set in C.M. 1:3.
 - Flooring with ceramic tiles set in C.M. 1:4 and skirting 12.5 cm height.
 - The Over Head Tank is scientifically sealed.


- LEGEND:
- PROPOSED CONSTRUCTION SHOWN THUS
 - BOUNDARY SHOWN THUS
 - ROAD SHOWN THUS
 - SEWER LINE SHOWN THUS
 - WATER LINE SHOWN THUS

AREA STATEMENT:

| | IN SQ.M. | IN SQ.FT. |
|-------------------------|----------|-----------|
| BASEMENT FLOOR | 38.41 | 413.43 |
| STILT FLOOR AREA | 12.23 | 131.69 |
| FIRST FLOOR AREA | 150.56 | 1620.63 |
| SECOND FLOOR AREA | 150.56 | 1620.63 |
| TOTAL FLOOR AREA | 351.76 | 3786.38 |
| PLOT AREA (AS/DOCUMENT) | 237.08 | 2552.00 |
| F.S.I. | 1.48 | |
| PLOT COVERAGE | 63.50% | |

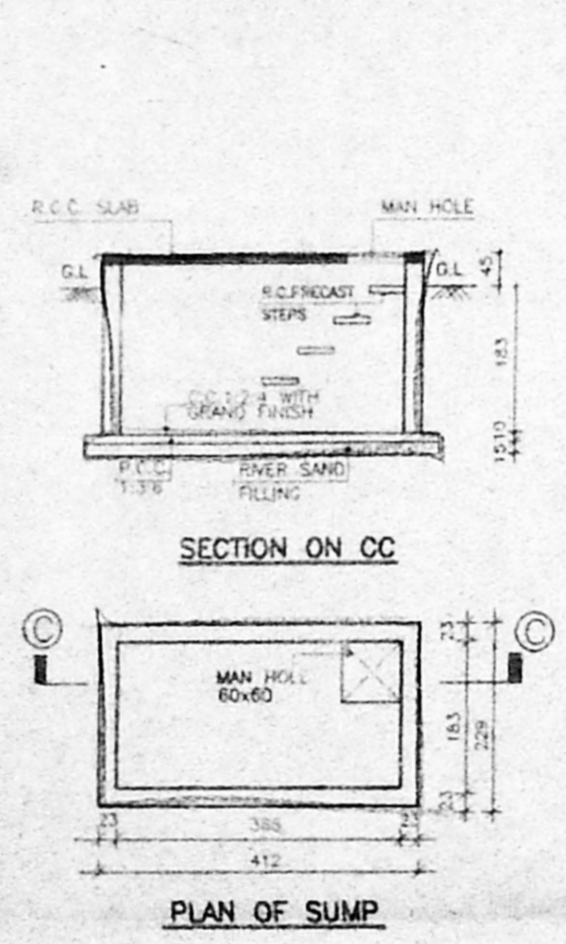


NORTH SIDE ELEVATION

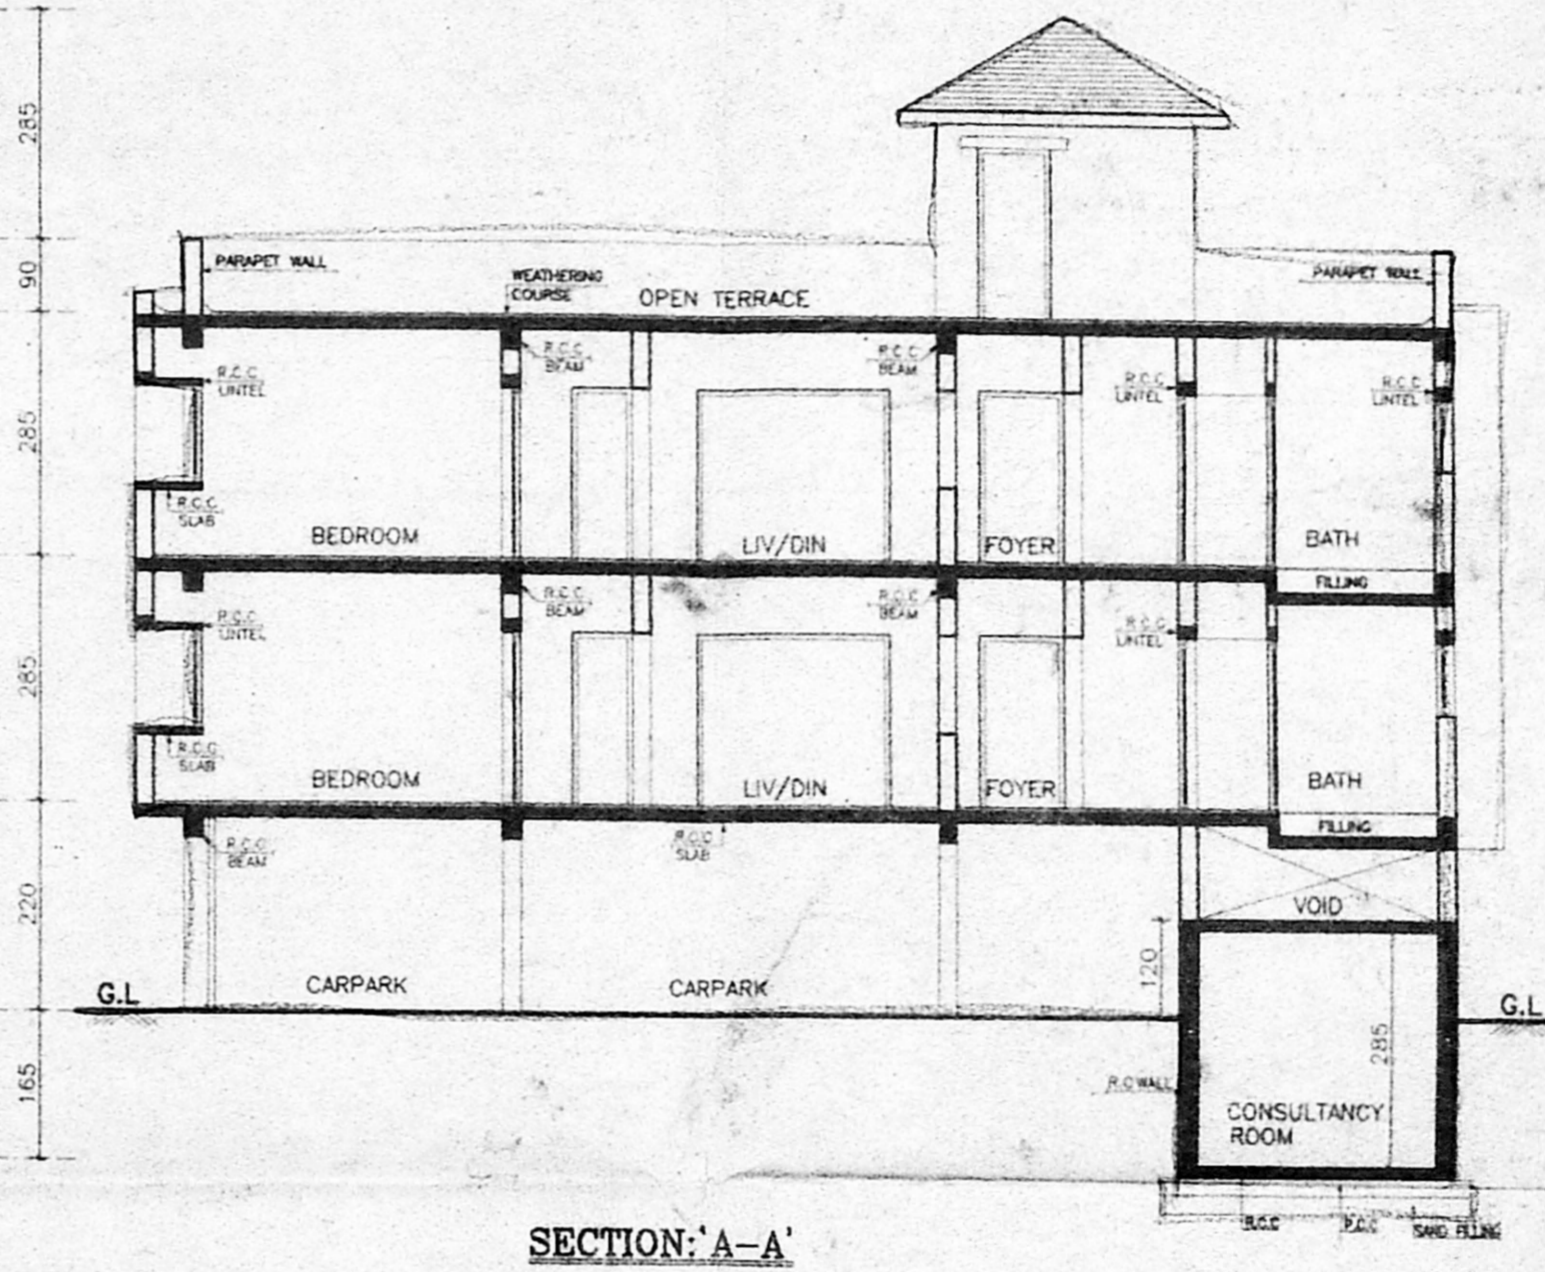


SECTION 'A-A'

OWNER:
 (Mr. P.K. RAGHU & Mrs. CHANDRA RANGANATHAN)
Chandra Ranganathan

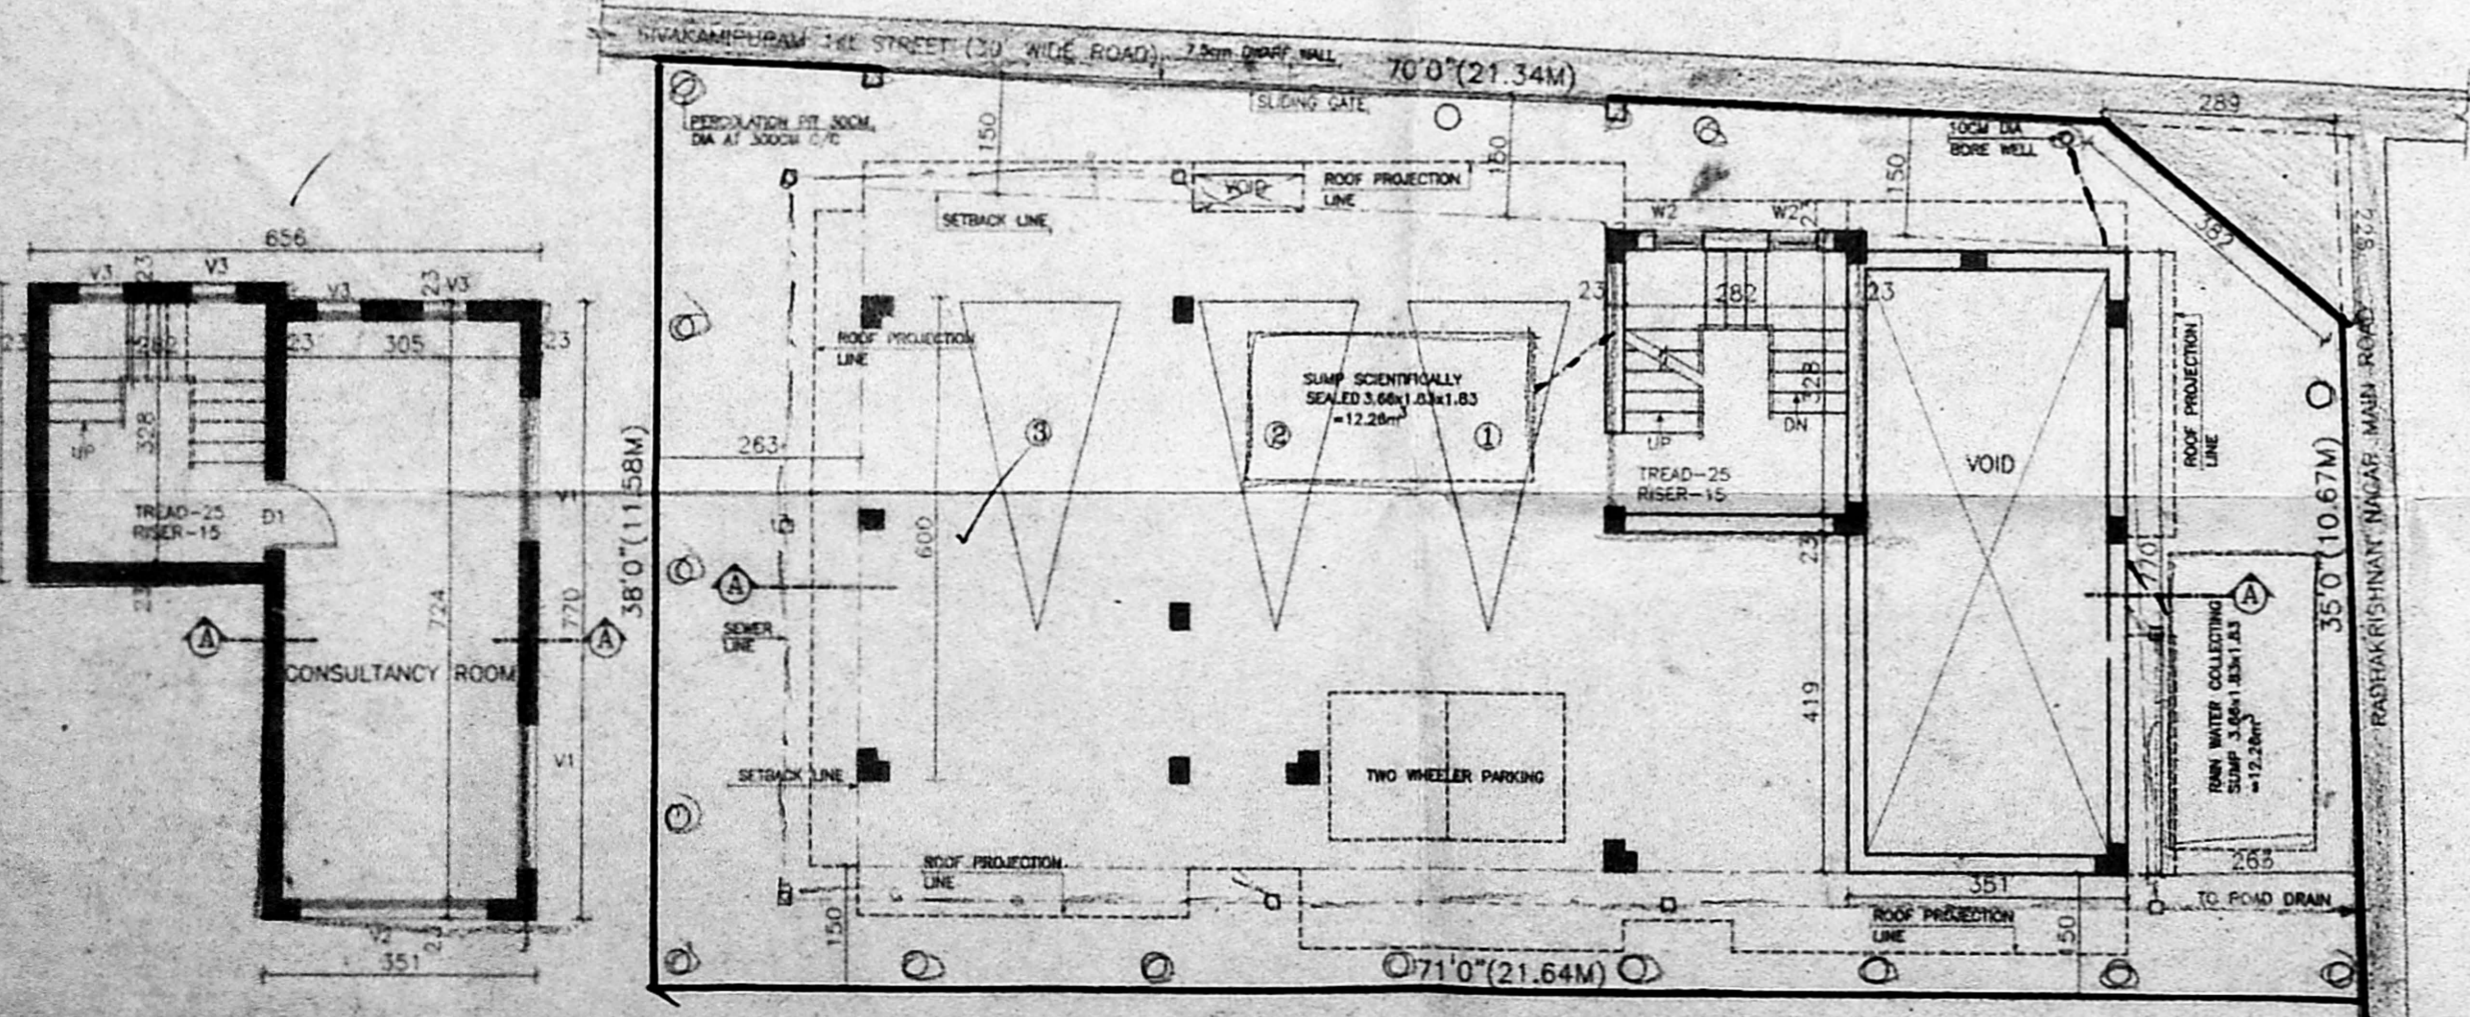

SITE CUM STILT FLOOR PLAN

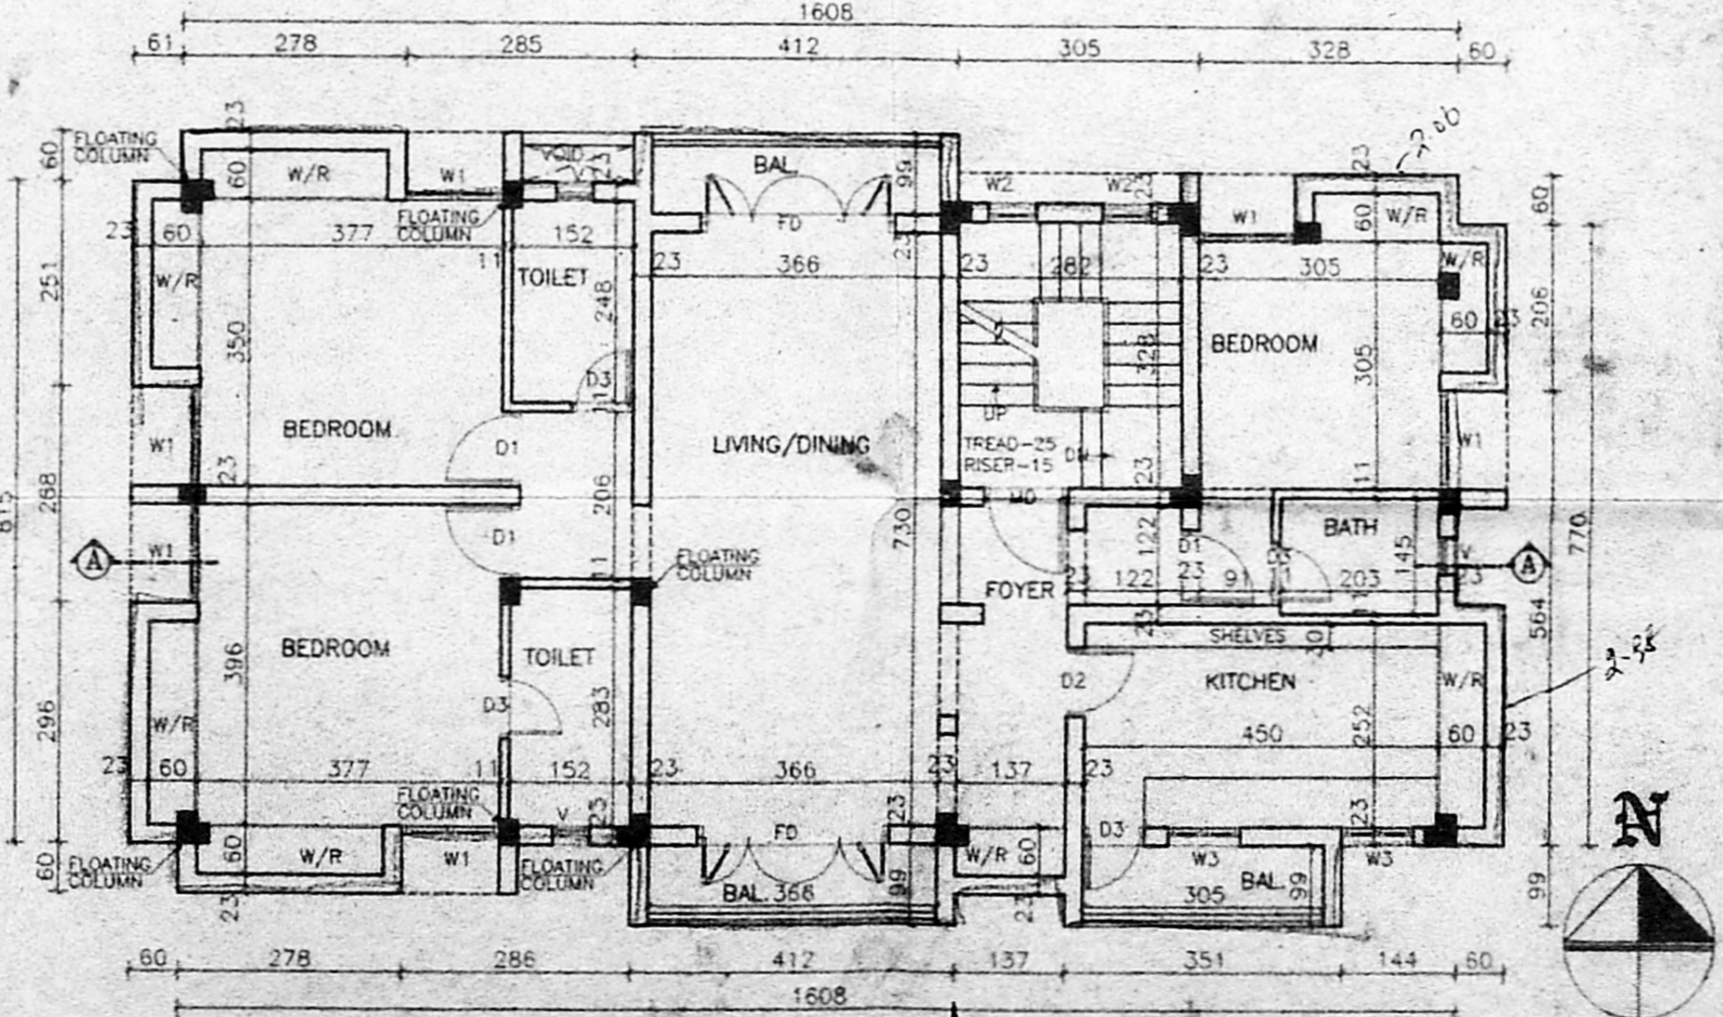

TYPICAL FLOOR PLAN (FIRST & SECOND)

SCALE: 1:100
 DATE: 16.07.03
 R.D. 28.10.03
 R.D. 14.11.03
 R.D. 04.12.03
 JOB NO. 251-03

ALL DIMENSIONS ARE IN CENTIMETRES

JOB TITLE :
 PROPOSED RESIDENCE - AT PLOT-16-D,
 SURVEY NO.138/5P, 135/2P AND
 143/P THIRUVANMIYUR VILLAGE
 SAIDAPET TALUK, CHENGALPATTU DISTRICT,
 CHENNAI-41.

K. SELVAM, B.E. AME. C.Eng (I) A.I.V.,
 Consulting Civil Engineer Chartered Engineer
 Approved Valuer & Licensed Surveyor,
 Class I Reg No. 6042003 2004
 Door No 11-17, T. Nagar, Chennai-41,
 Mogappair E. T. Office: 41-1011,
 Ph: 26562070, Cell: 98412 57150
 (GREEN CHANNEL FILE NOT APPLICABLE)

A\DD\251-03\PPAD-04