




ELEVATION

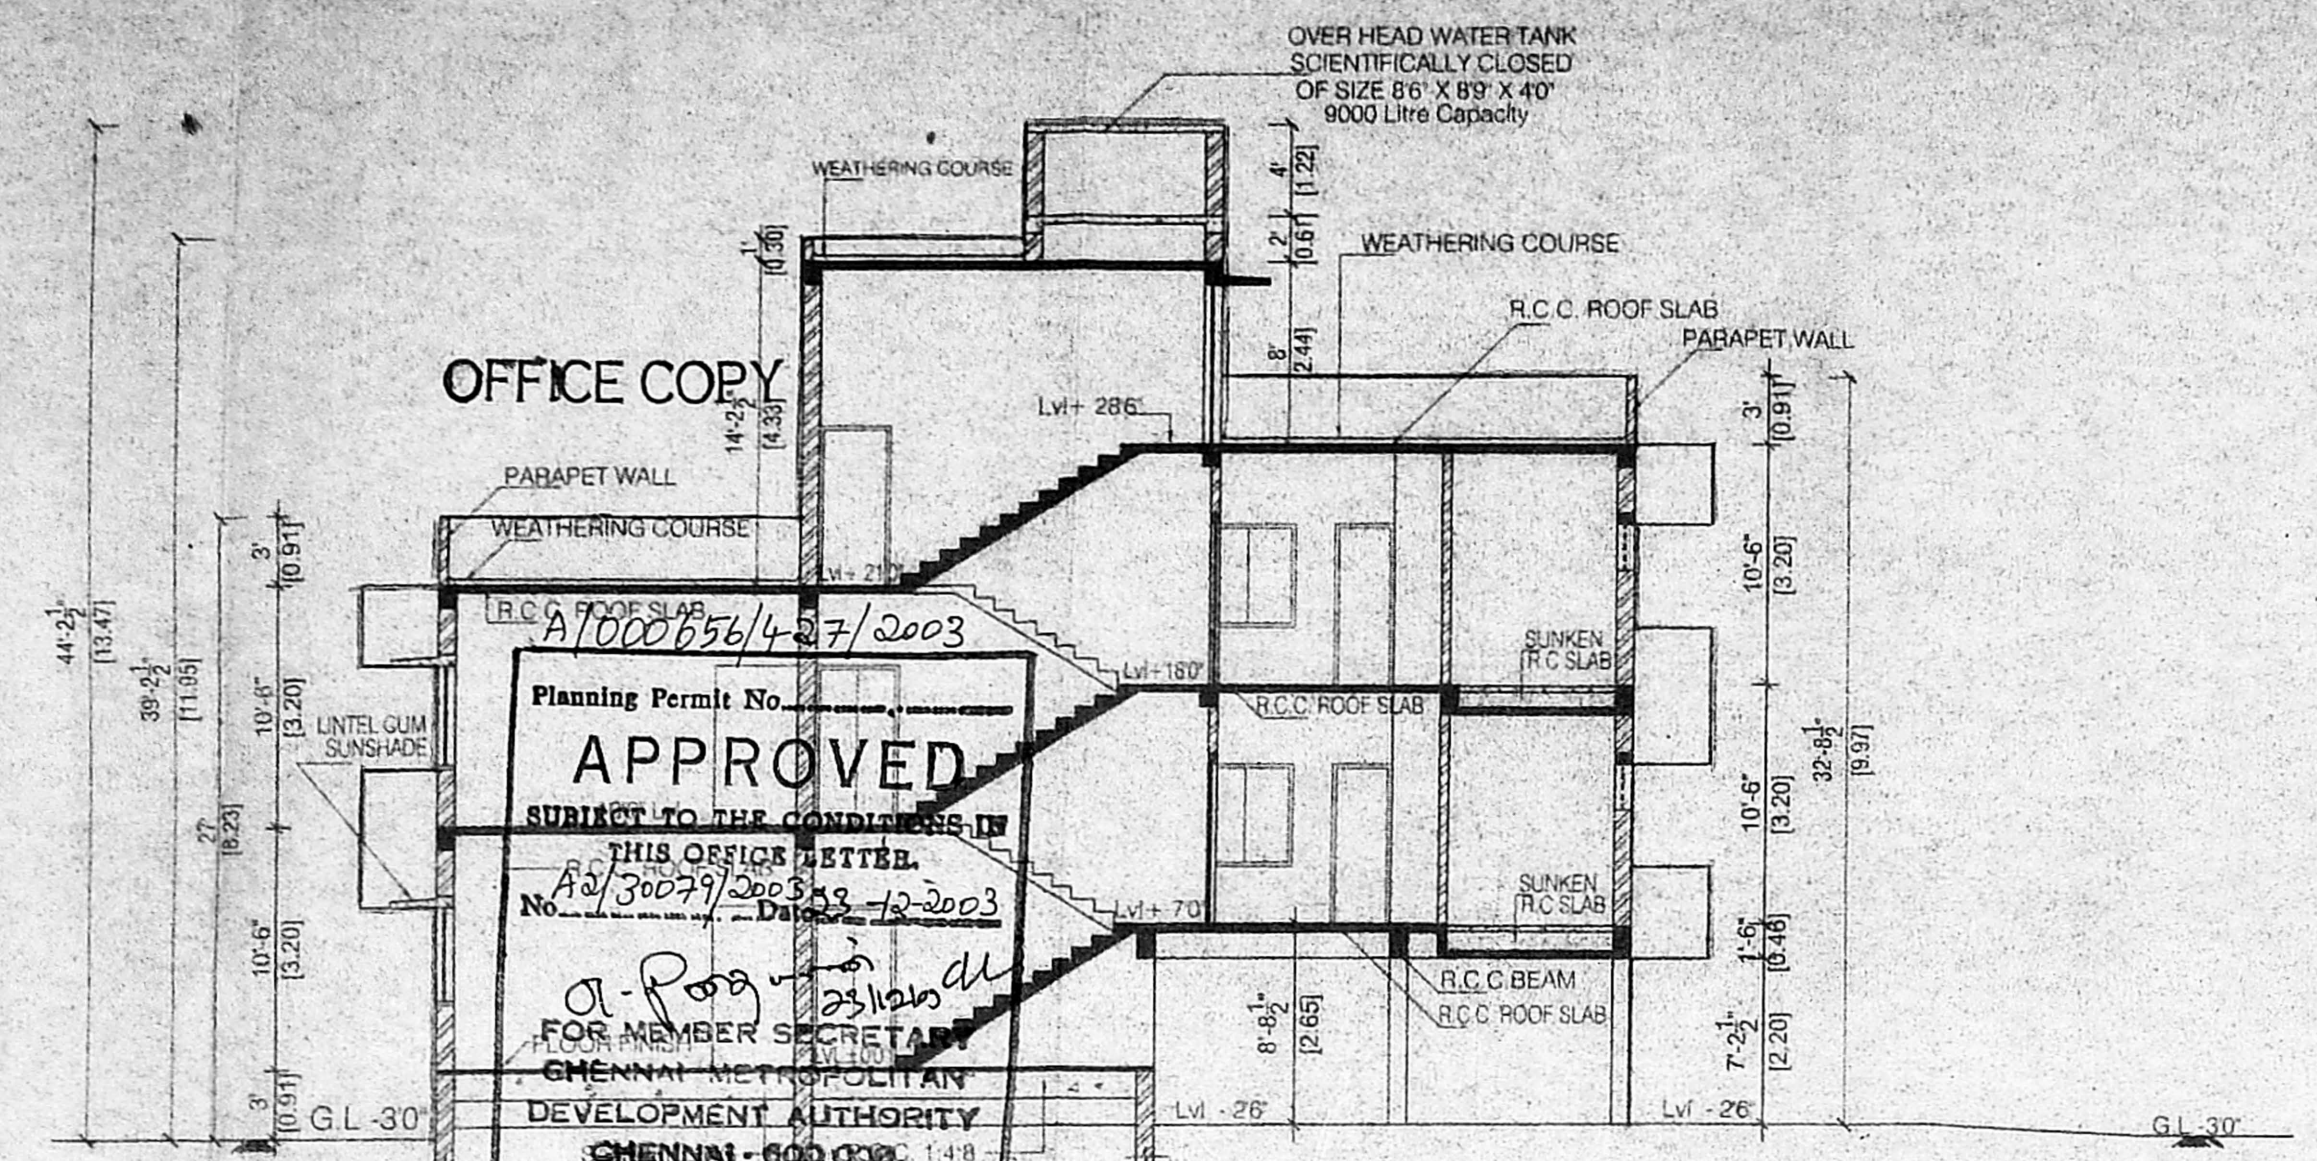


SECTION AT AB

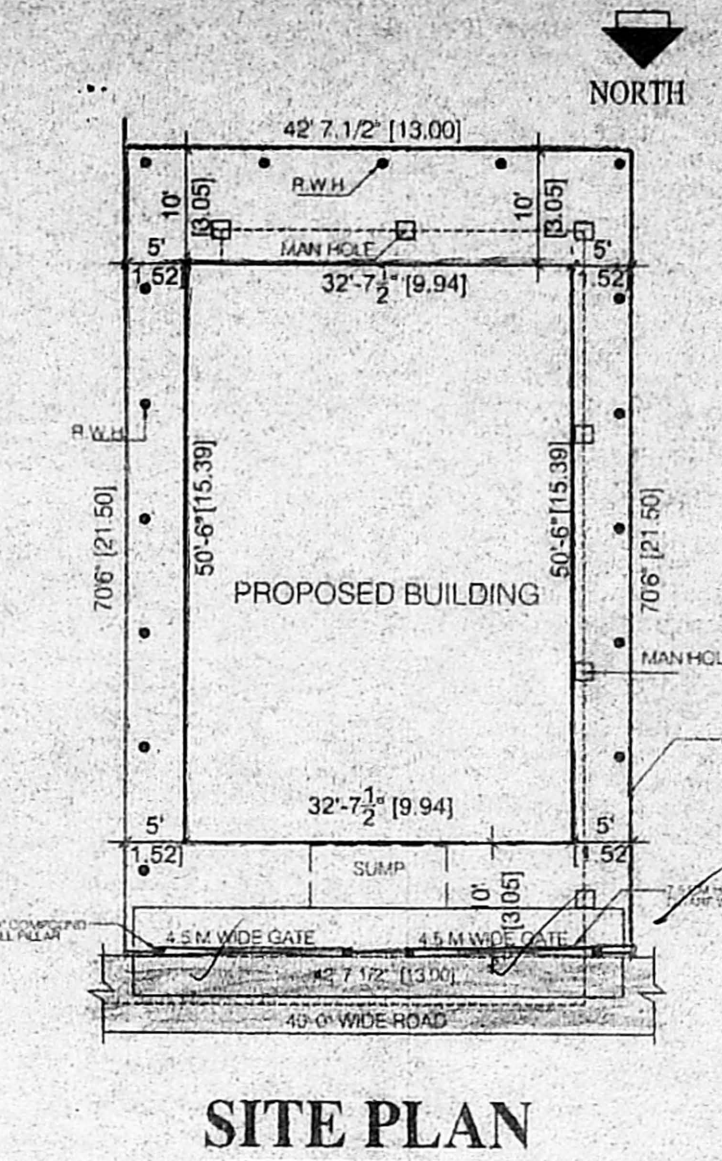


SITE PLAN
(SCALE = 1:200)

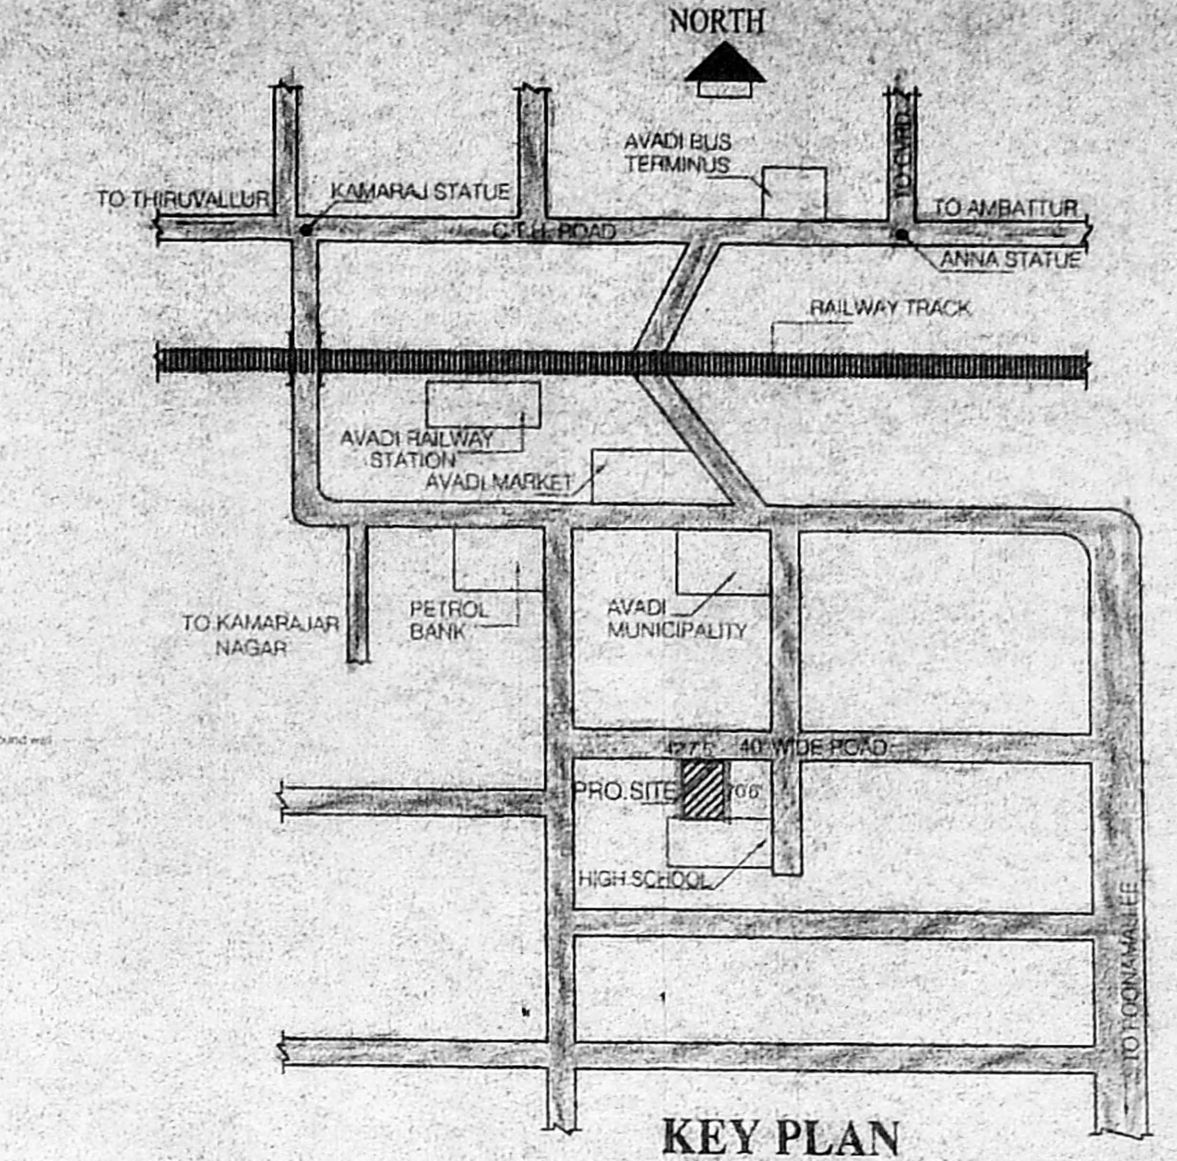


KEY PLAN
(NOT TO SCALE)

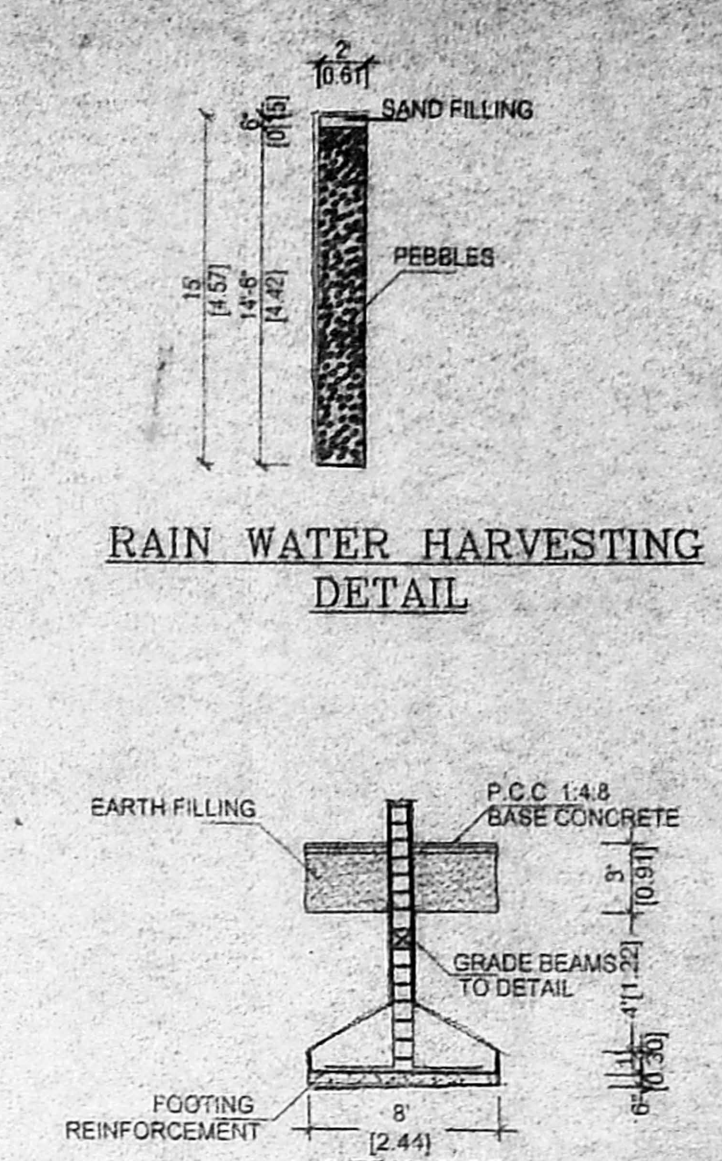


RAIN WATER HARVESTING
DETAIL

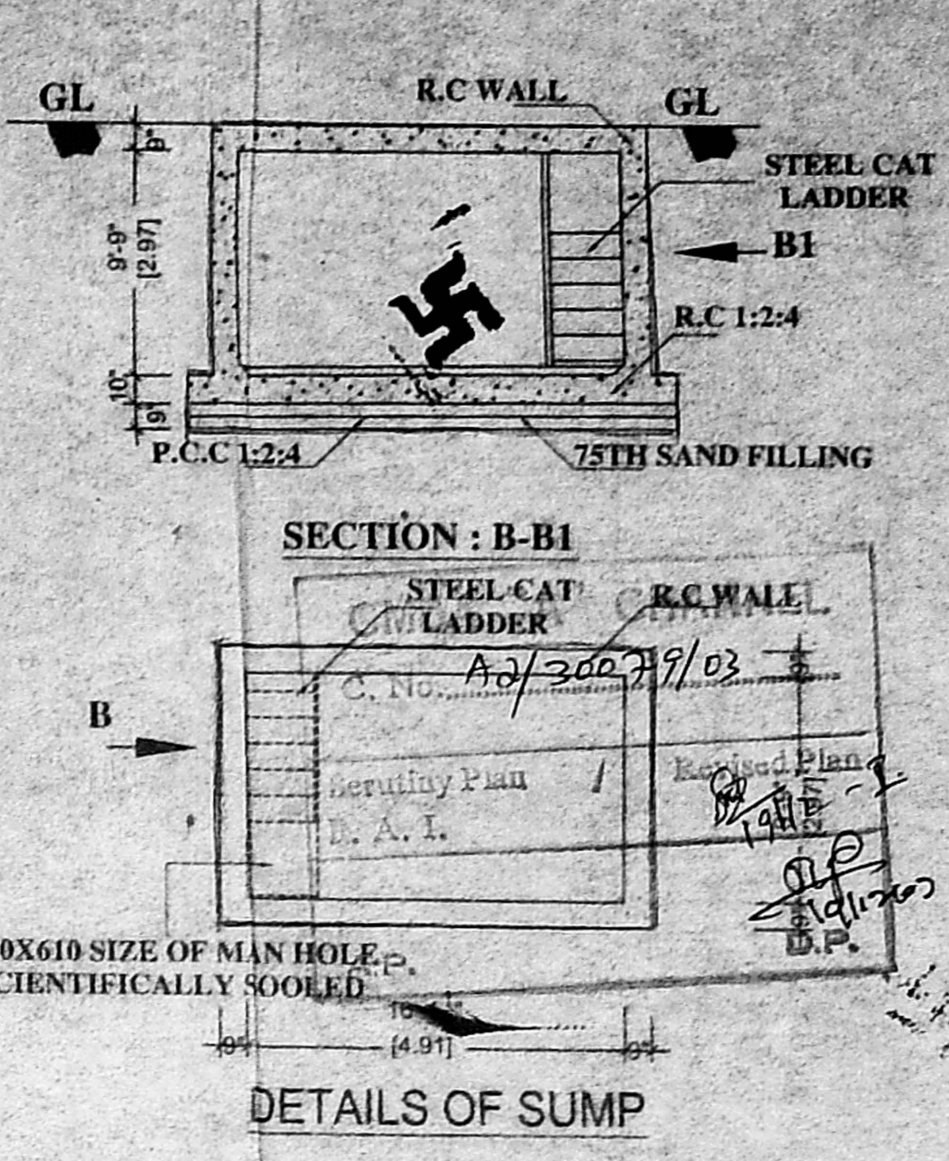


DETAILS OF SUMP

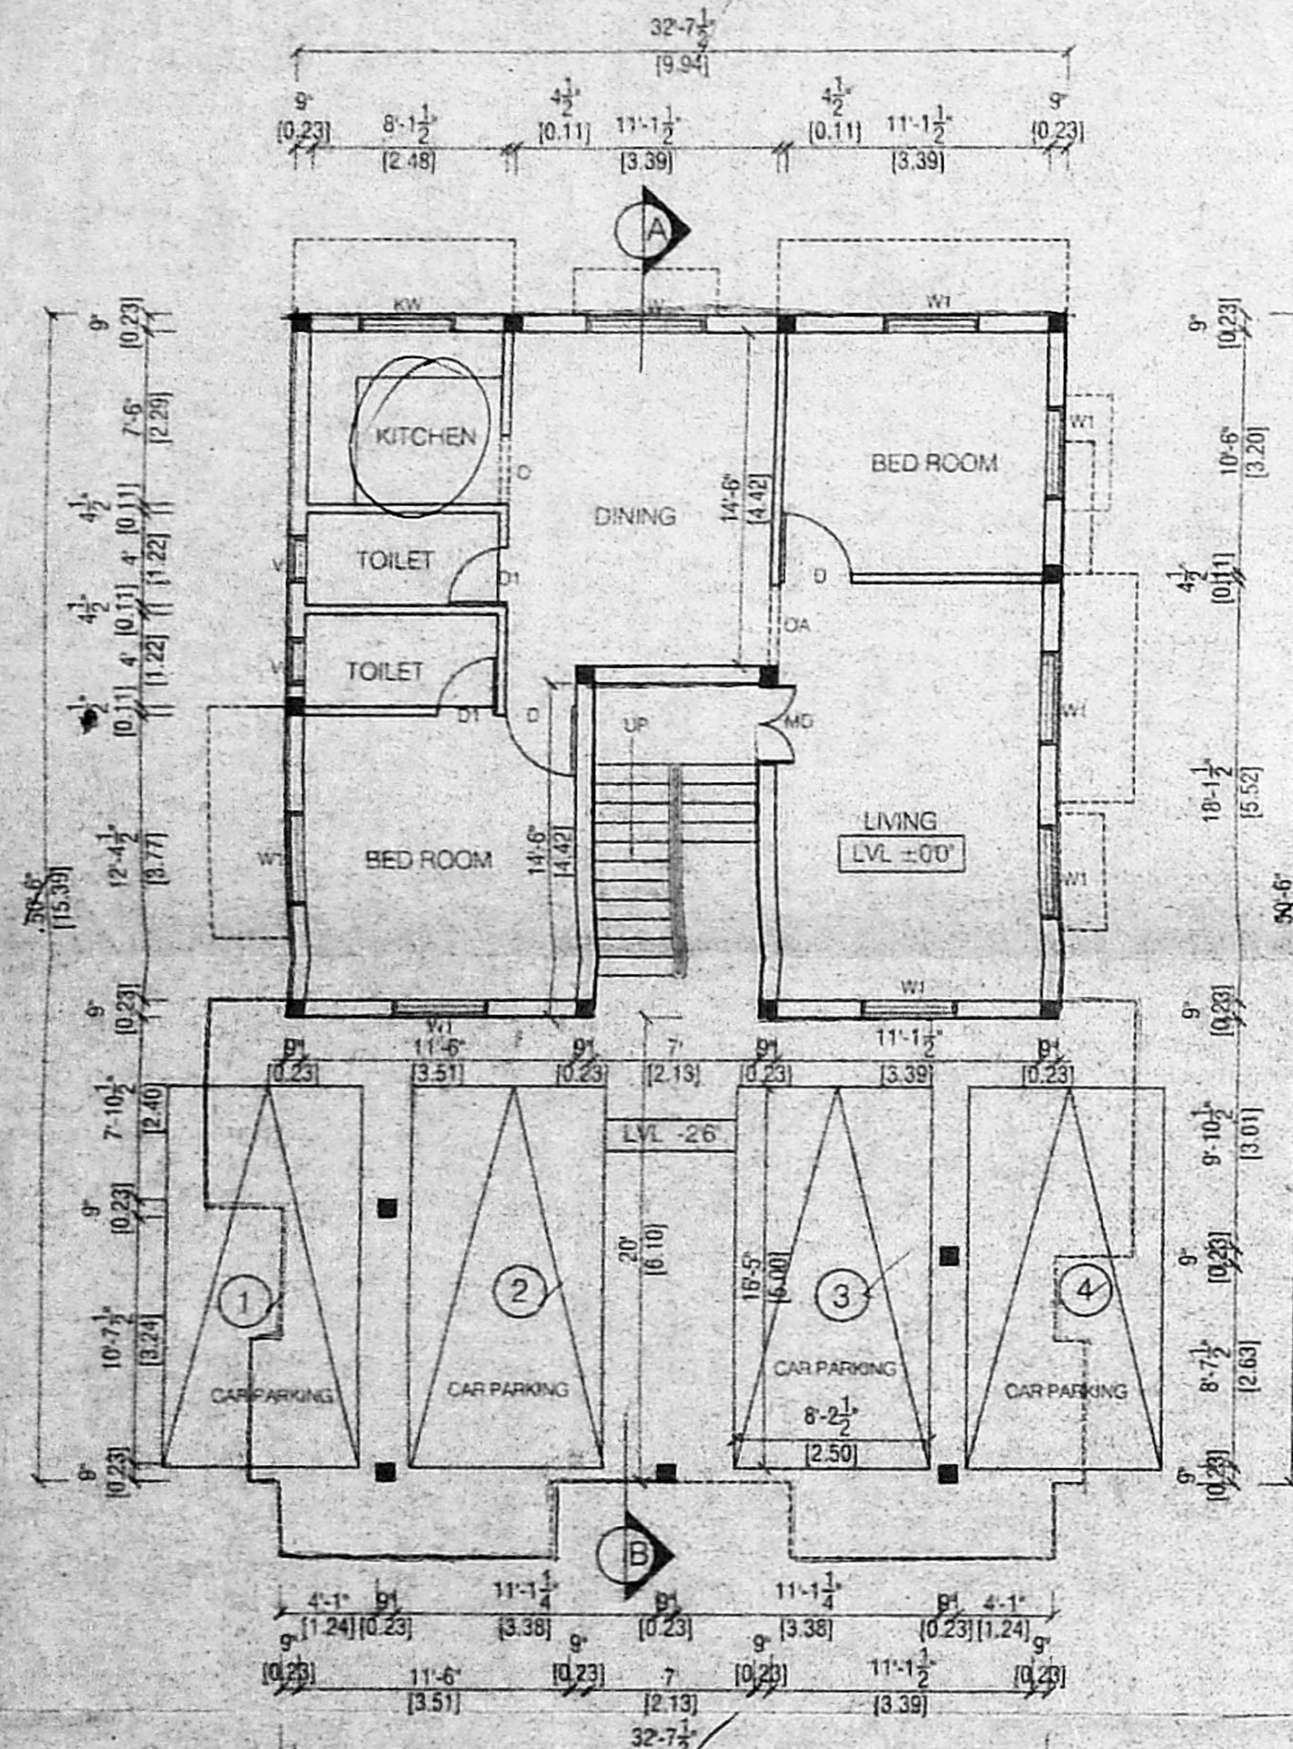


STILT CUM GROUND FLOOR PLAN

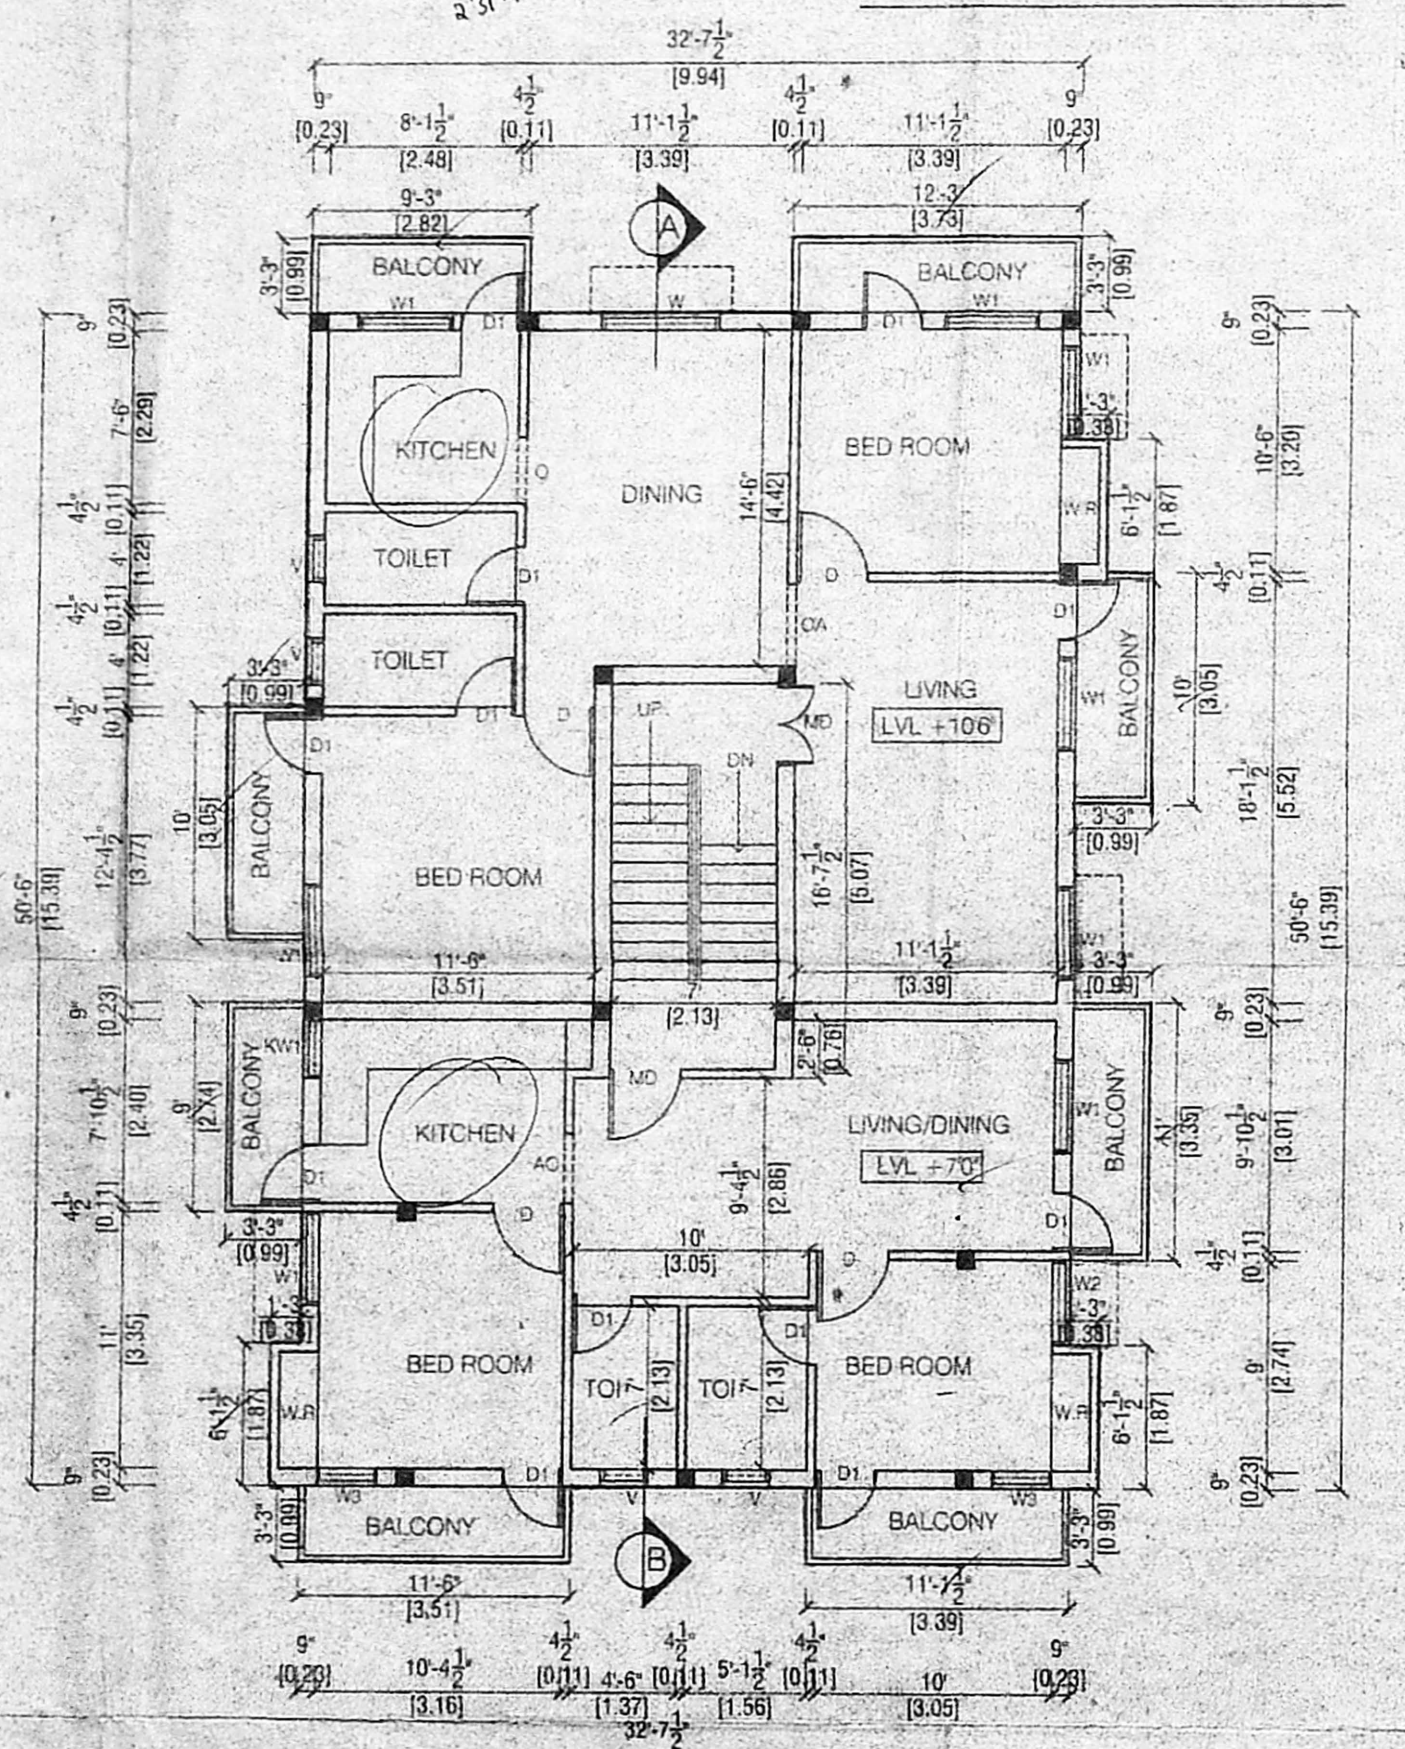


FIRST FLOOR PLAN

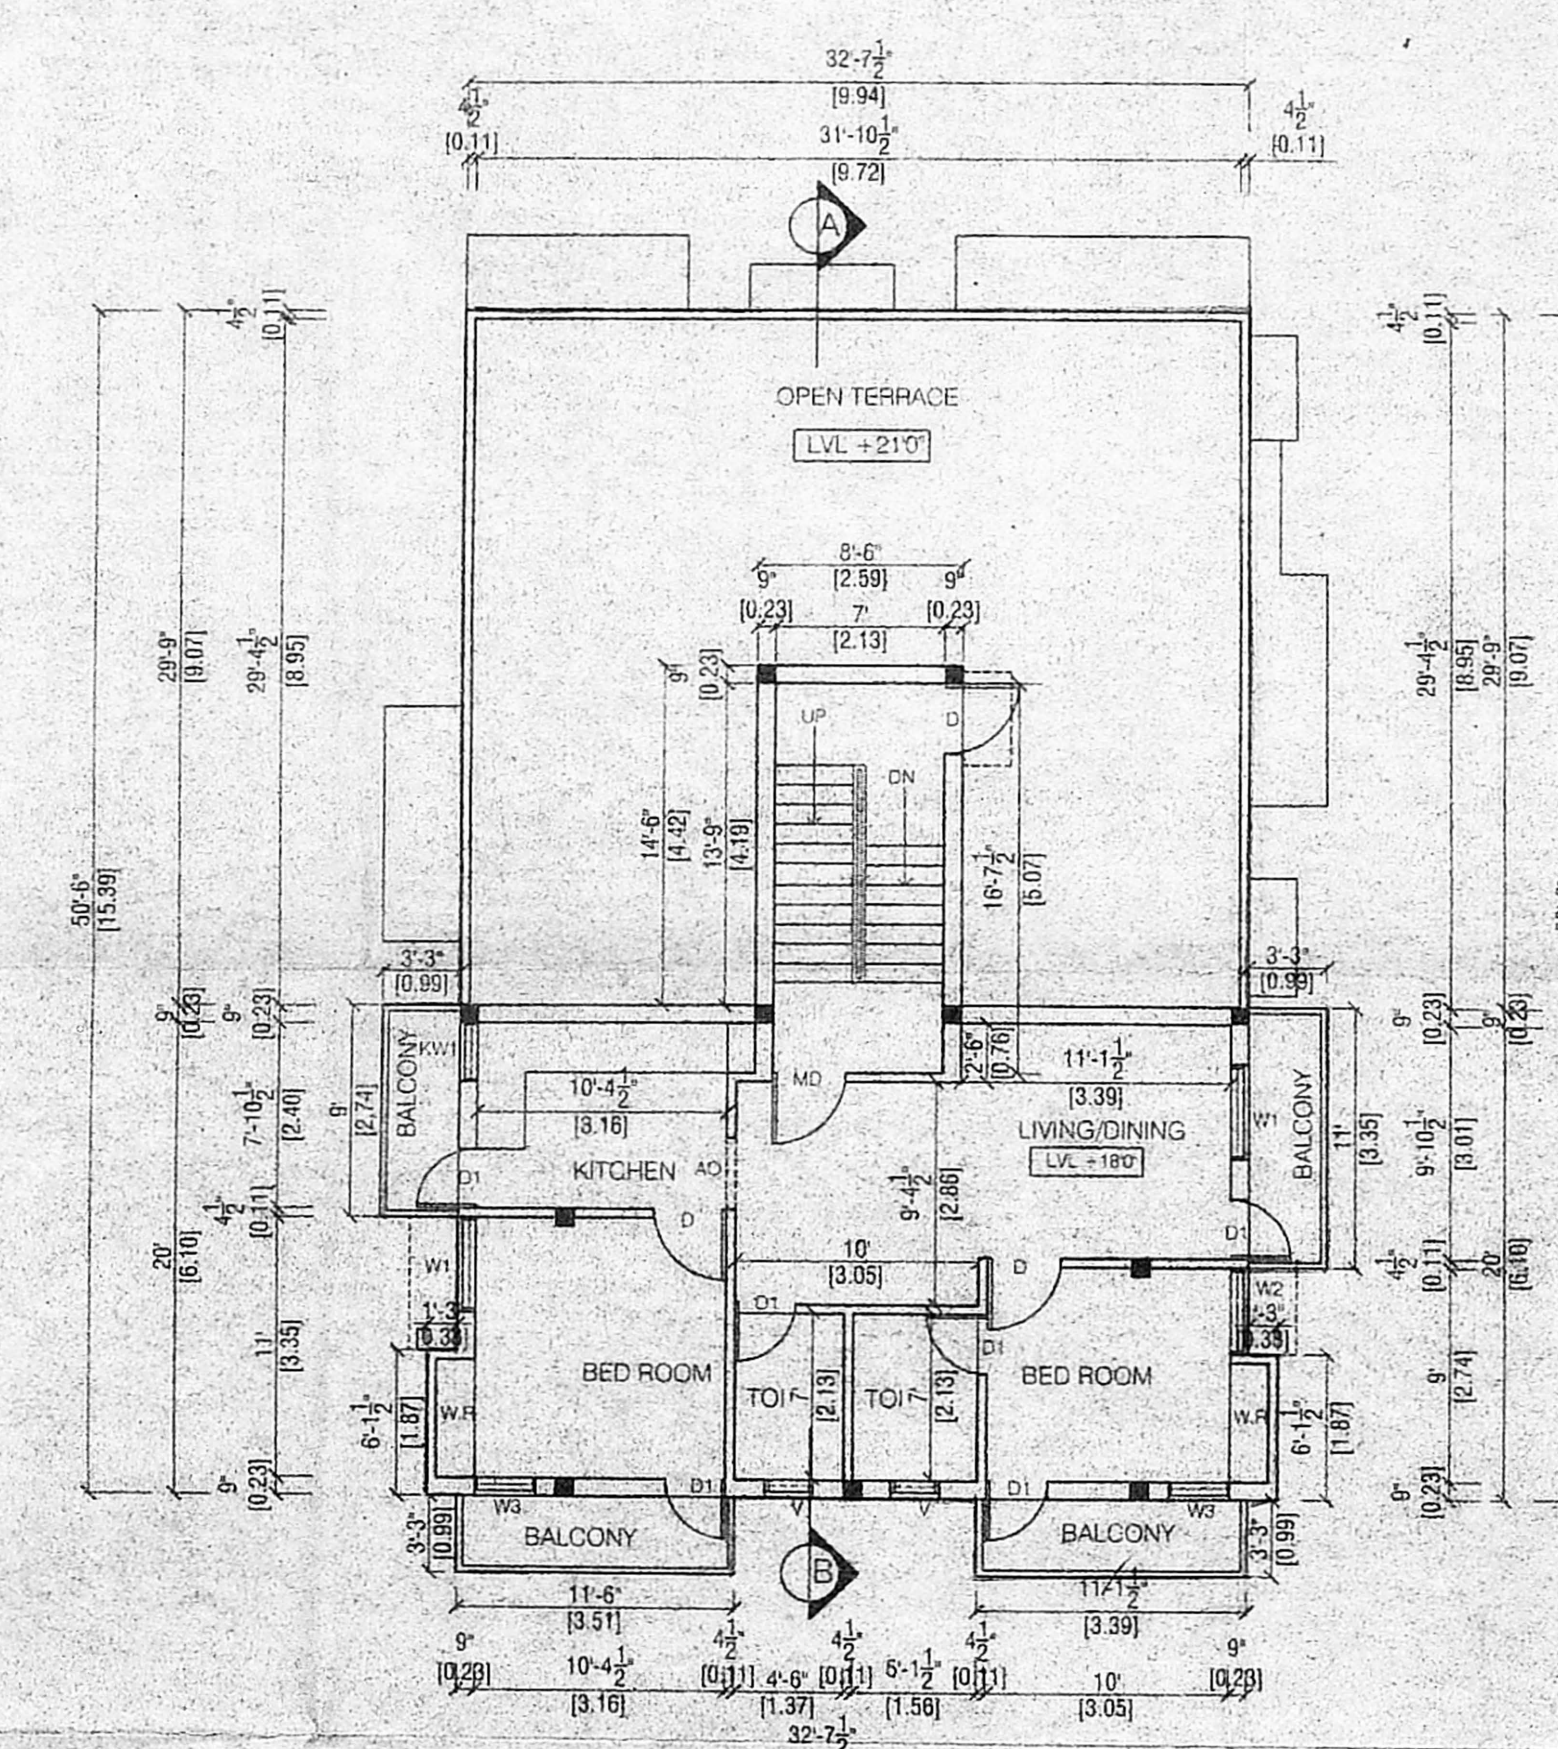

SECOND FLOOR PART PLAN

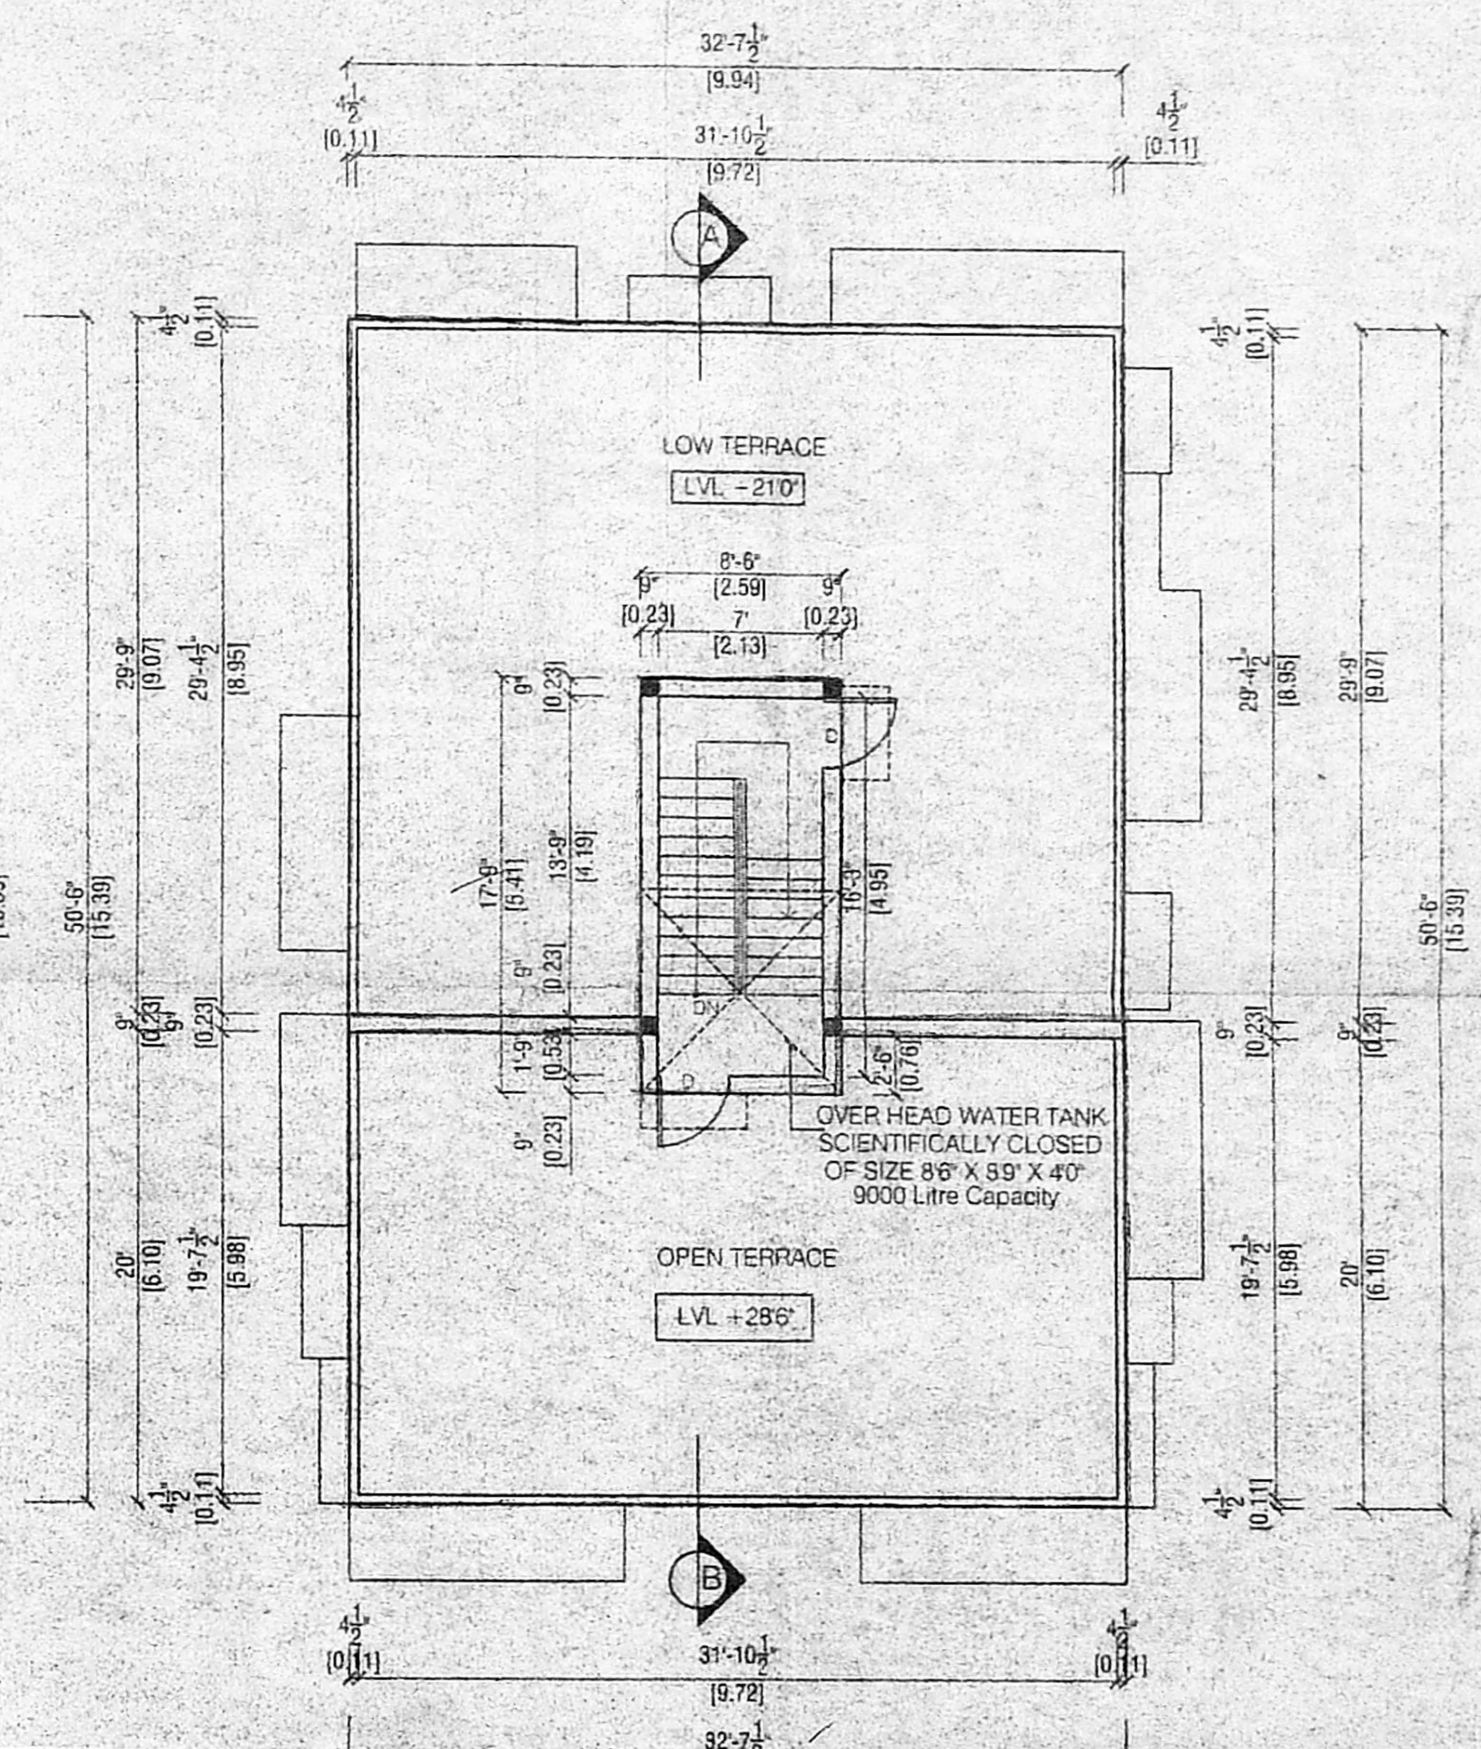

TERRACE FLOOR PLAN

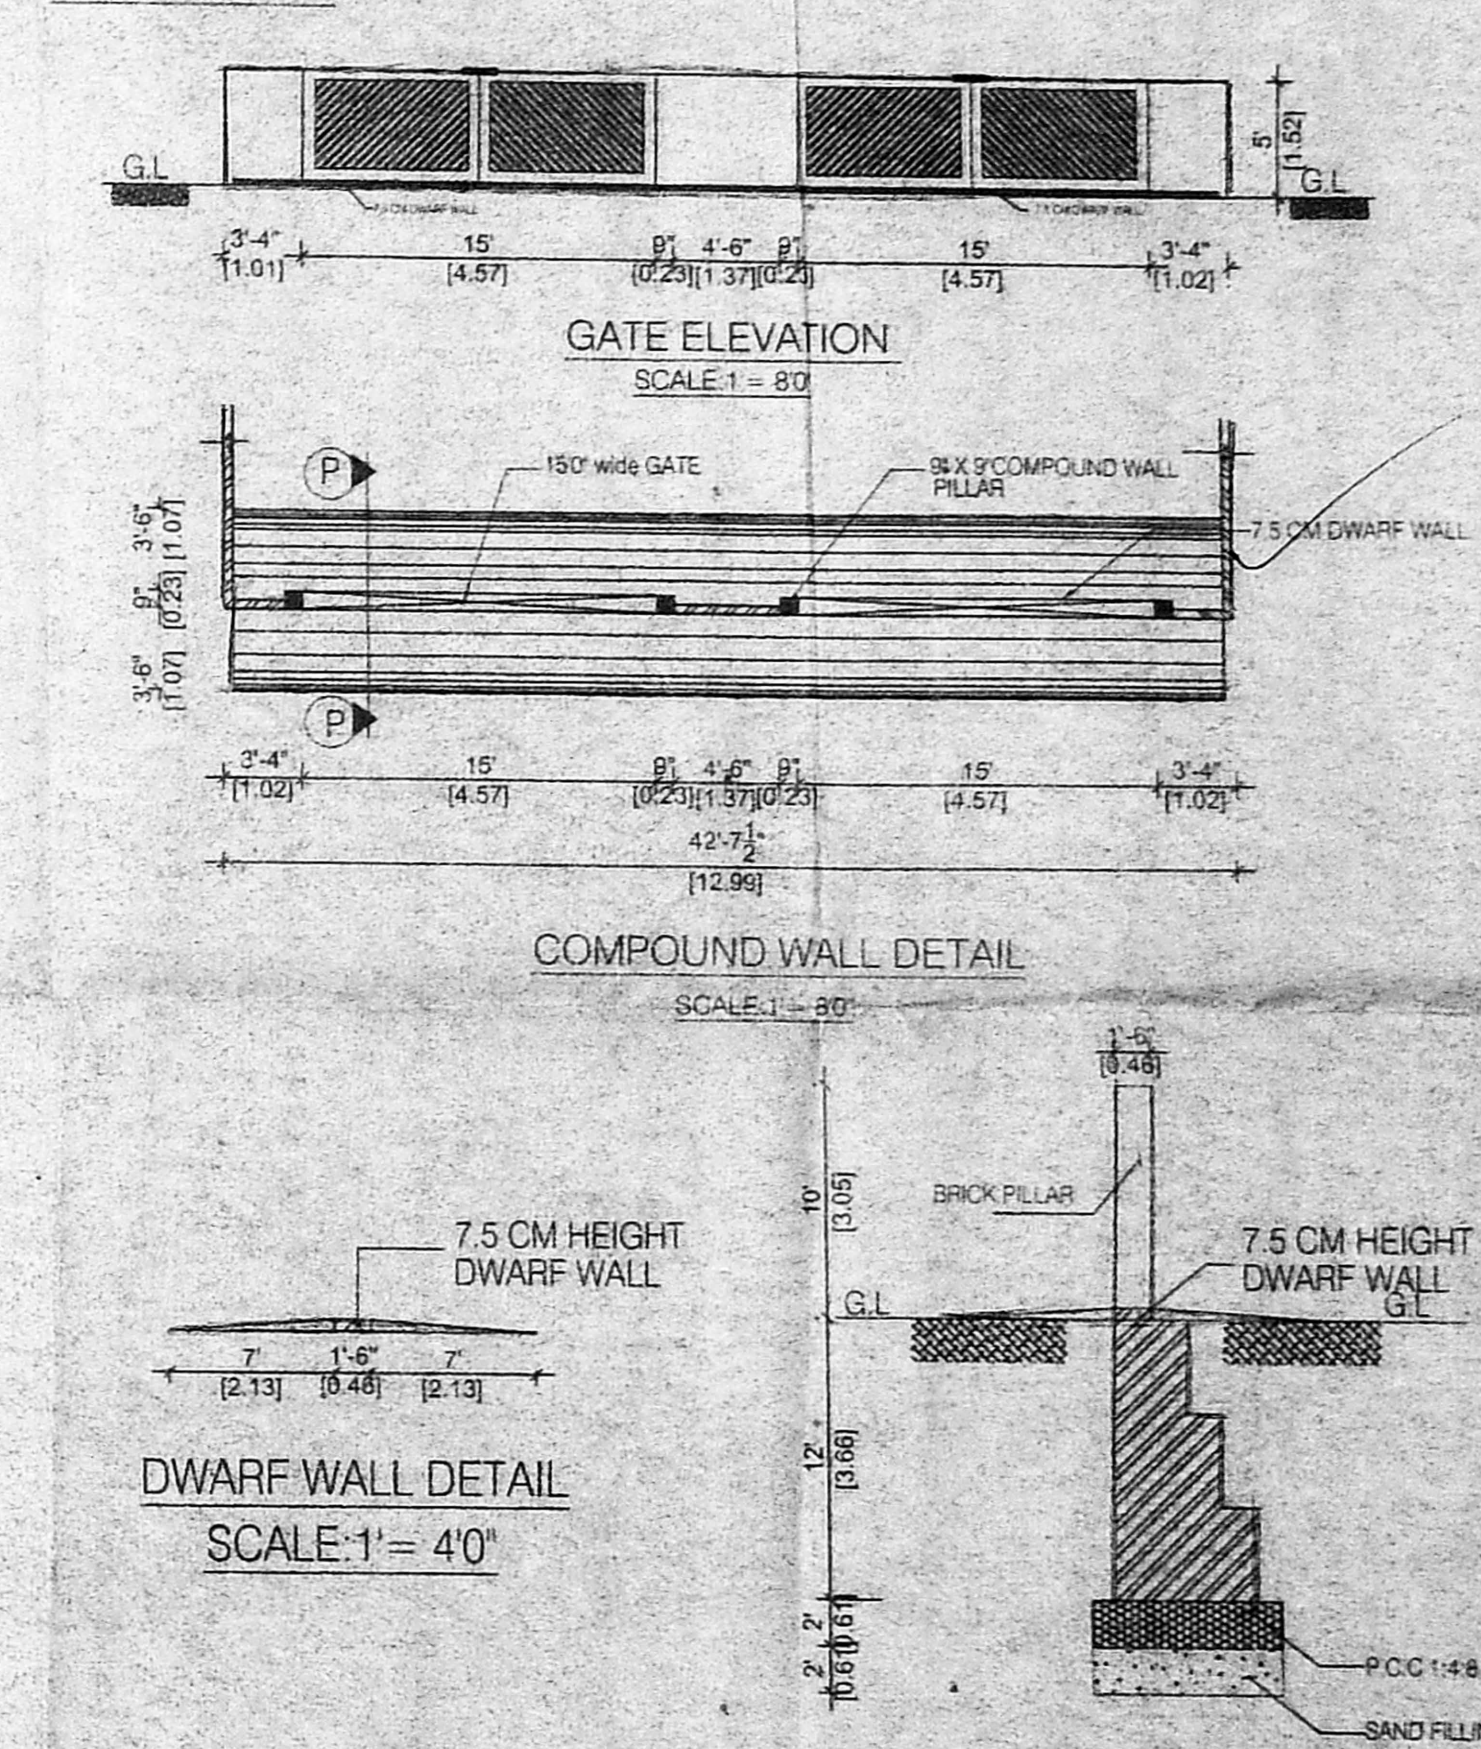

GATE ELEVATION
SCALE 1' = 80'

COMPUND WALL DETAIL
SCALE 1' = 40'

DWAF WALL DETAIL
SCALE 1' = 40'

SECTION ON 'P-P'
SCALE 1' = 40'

SCHEDULE OF JOINERY		AREA STATEMENT		SPECIFICATION	
NO.	DESCRIPTION	SIZE	DESCRIPTION	SQ.FT.	SQ.M.
M.DDOOR	MD	3'6" x 7'0"	DESCRIPTION	3005.08	280.00
DOOR	D	3'0" x 7'0"	PLOT AREA	995.06	92.47
DOOR	D1	2'6" x 6'6"	GROUND FLOOR AREA	1943.06	180.58
WINDOW	KW	3'0" x 3'6"	FIRST FLOOR AREA	954.05	88.66
WINDOW	KW1	2'6" x 3'6"	SECOND FLOOR AREA	3892.17	361.71
WINDOW	W1	4'0" x 4'6"	TOTAL BUILD UP AREA	64.6%	
WINDOW	W2	3'7" x 4'6"	PLOT COVERAGE		1.29
WINDOW	W3	2'6" x 4'6"	F.S.I		

- FOUNDATION WITH R.C.C. COLUMNS.
- SAND FILLING FOR FOUNDATION & BASEMENT.
- C.C. 1:2:4 FOR LINTEL, SUNSHADE, SLAB ETC.
- BRICKWORK IN CM 1:5, USING FIRST CLASS STOCK BRICKS.
- FLOOR FINISHING WITH QUALITY MOSAIC TILES.
- FLOORING CONCRETE IN C.C. 1:4:8, 10CM THICK.
- PLASTERING IN CM 1:5, 12MM THICK.
- COLOUR WASHING TWO COATS OVER ONE COAT OF WHITE WASHING.

TITLE
PLAN SHOWING THE PROPOSED RESIDENTIAL BUILDING AT PLOT NO: 1/10 H.I.G. TYPE SURVEY NO :- 713 / 1B1, PARUTHIPATTU VILLAGE, POONAMALLEE TALUK, THIRUVALLUR DISTRICT, AVADI, CHENNAI - 54.

COLOUR INDEX	
PROPOSED BUILDING	[Color swatch]
ROAD BOUNDRIES	[Color swatch]
All Dimensions are in Feet & Metre.	
SCALE: 1:100	

OWNER
C. SASEENDRAN

LICENSED SURVEYOR
LOGANATHAN HARKUMAR, A.I.A.
REGISTERED ARCHITECT
CA/94/17593
HARTEK CONSULTANTS,
NO. 5, PINTO STREET,
RAMNAGAR, AVABATTUR,
CHENNAI-600 053.

Hark Tek Consultants
Architects Planners & Engineers
Shop No.3-B, D.No.2,Rama Square Office,
ValluvarKottam High Road, Nungambakkam
PIN NO: 5214 51 58
Email: harktek@city.com
DWG TITLE: C.M.D.A. APPROVAL DRAWING
Drawn: R.KALPANA Checked: Scale: 1" = 30' Rev
Date: 18-12-2003 Job No: 002 Dwg.No: 01 Sheet: 01 OF 01