




FRONT ELEVATION

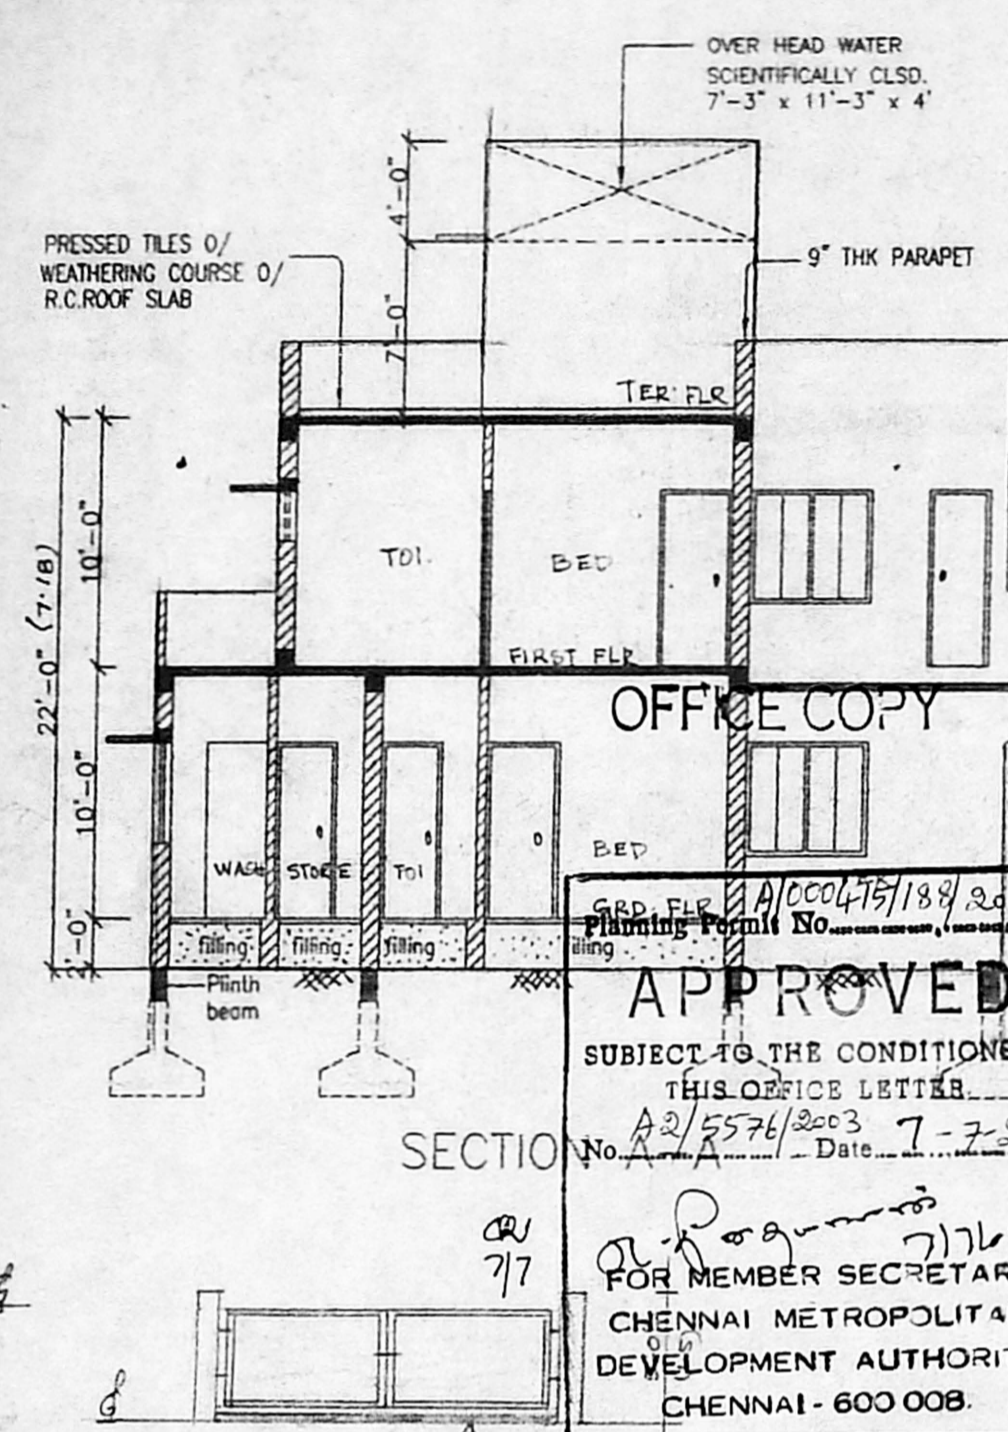


APPROVED
 SUBJECT TO THE CONDITIONS IN THIS OFFICE LETTER.
 Planning Form No. A/000475/189/2003
 No. A2/5576/2003 Date: 7-7-2003
 FOR MEMBER SECRETARY
 CHENNAI METROPOLITAN
 DEVELOPMENT AUTHORITY
 CHENNAI - 600 008.

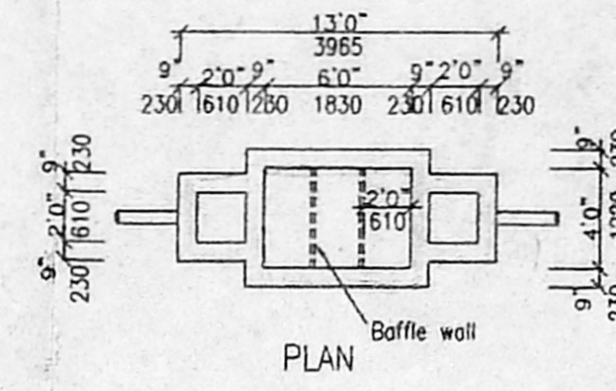


SEPTIC TANK HERMITICALLY CLOSED

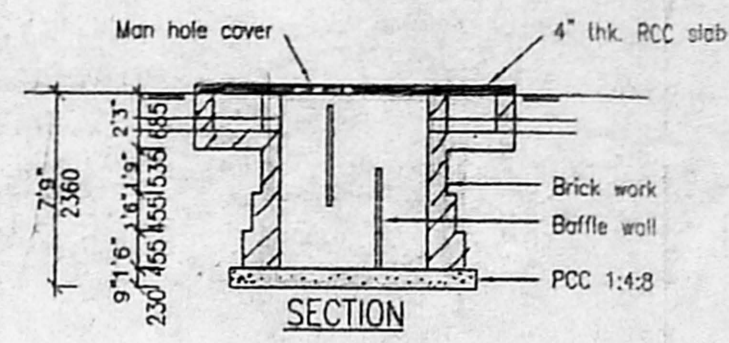


SECTION

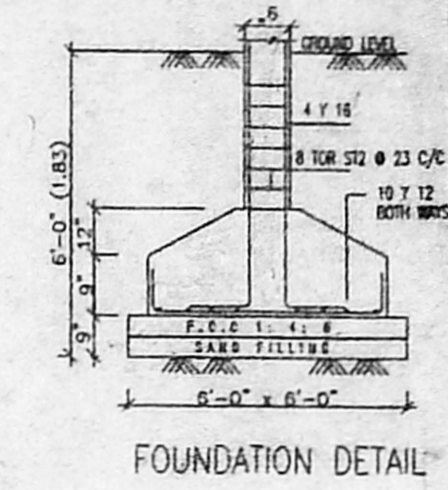


FOUNDATION DETAIL

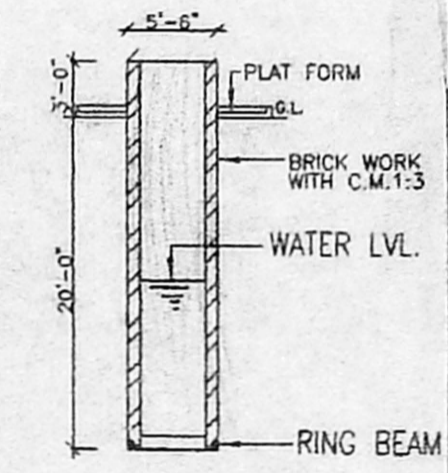


WELL SECTION

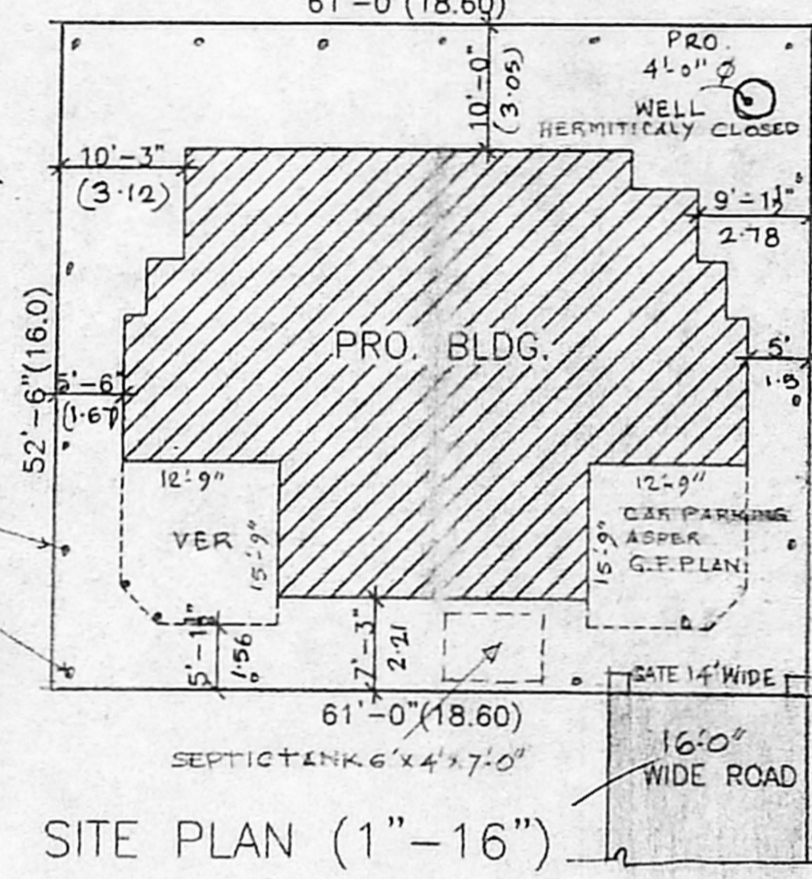


SITE PLAN (1"=16")

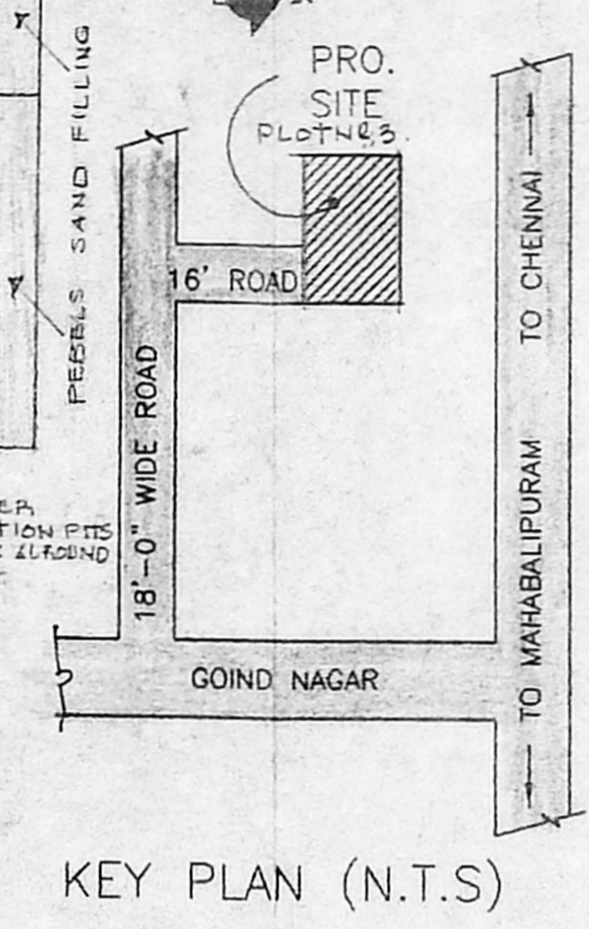


KEY PLAN (N.T.S)

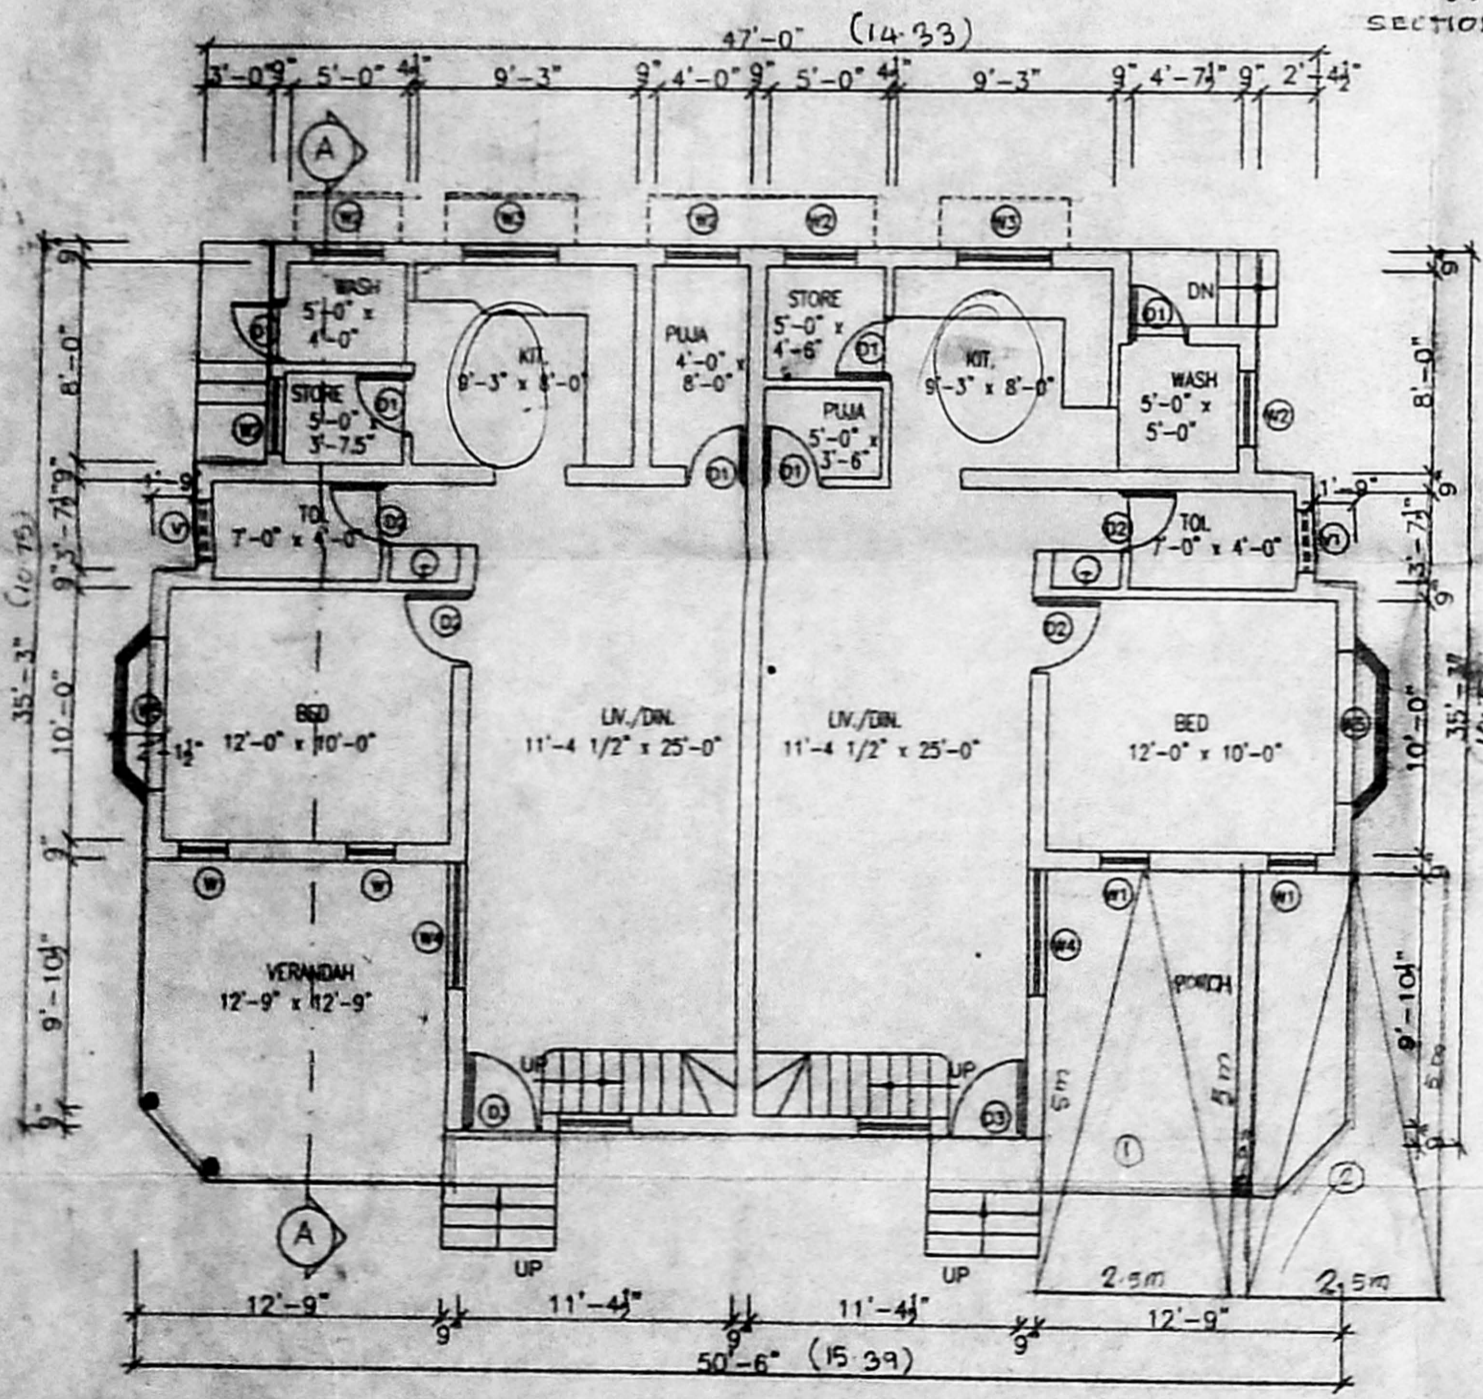

GROUND FLOOR PLAN

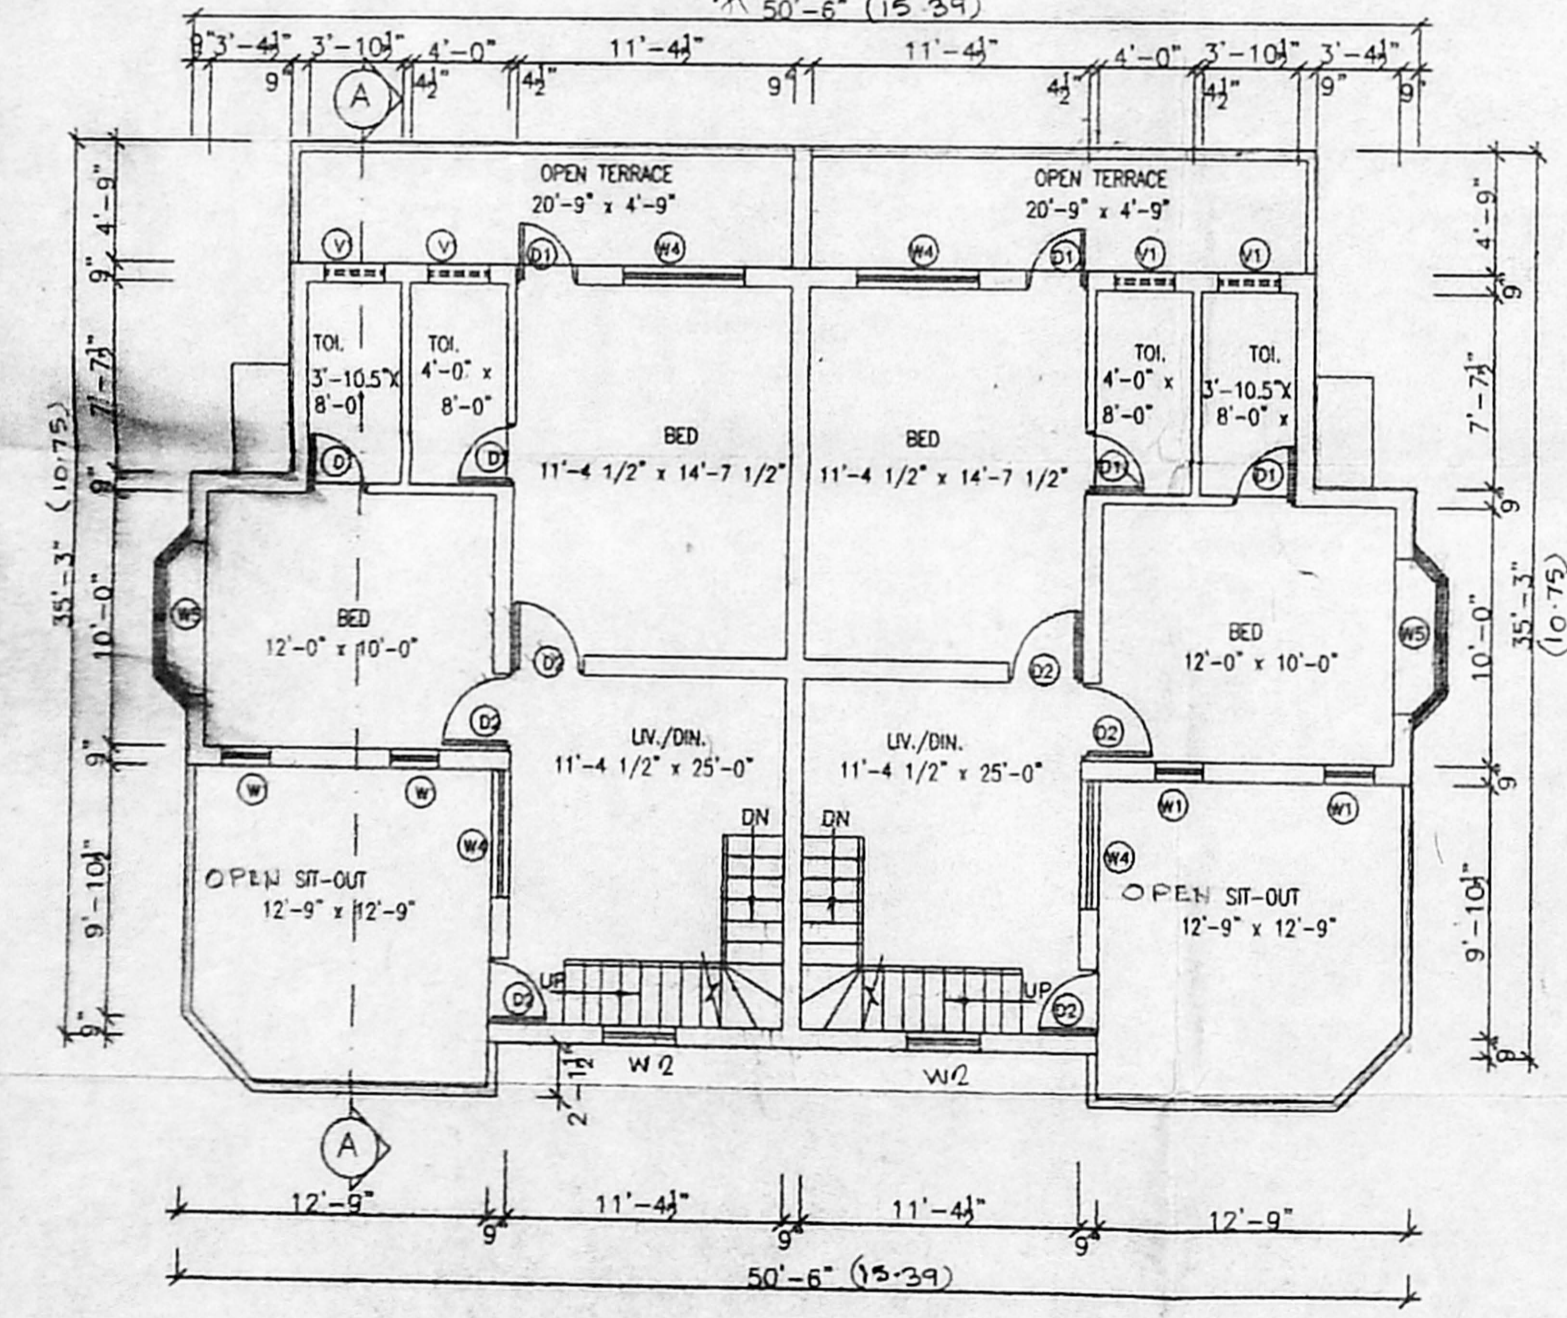

FIRST FLOOR PLAN

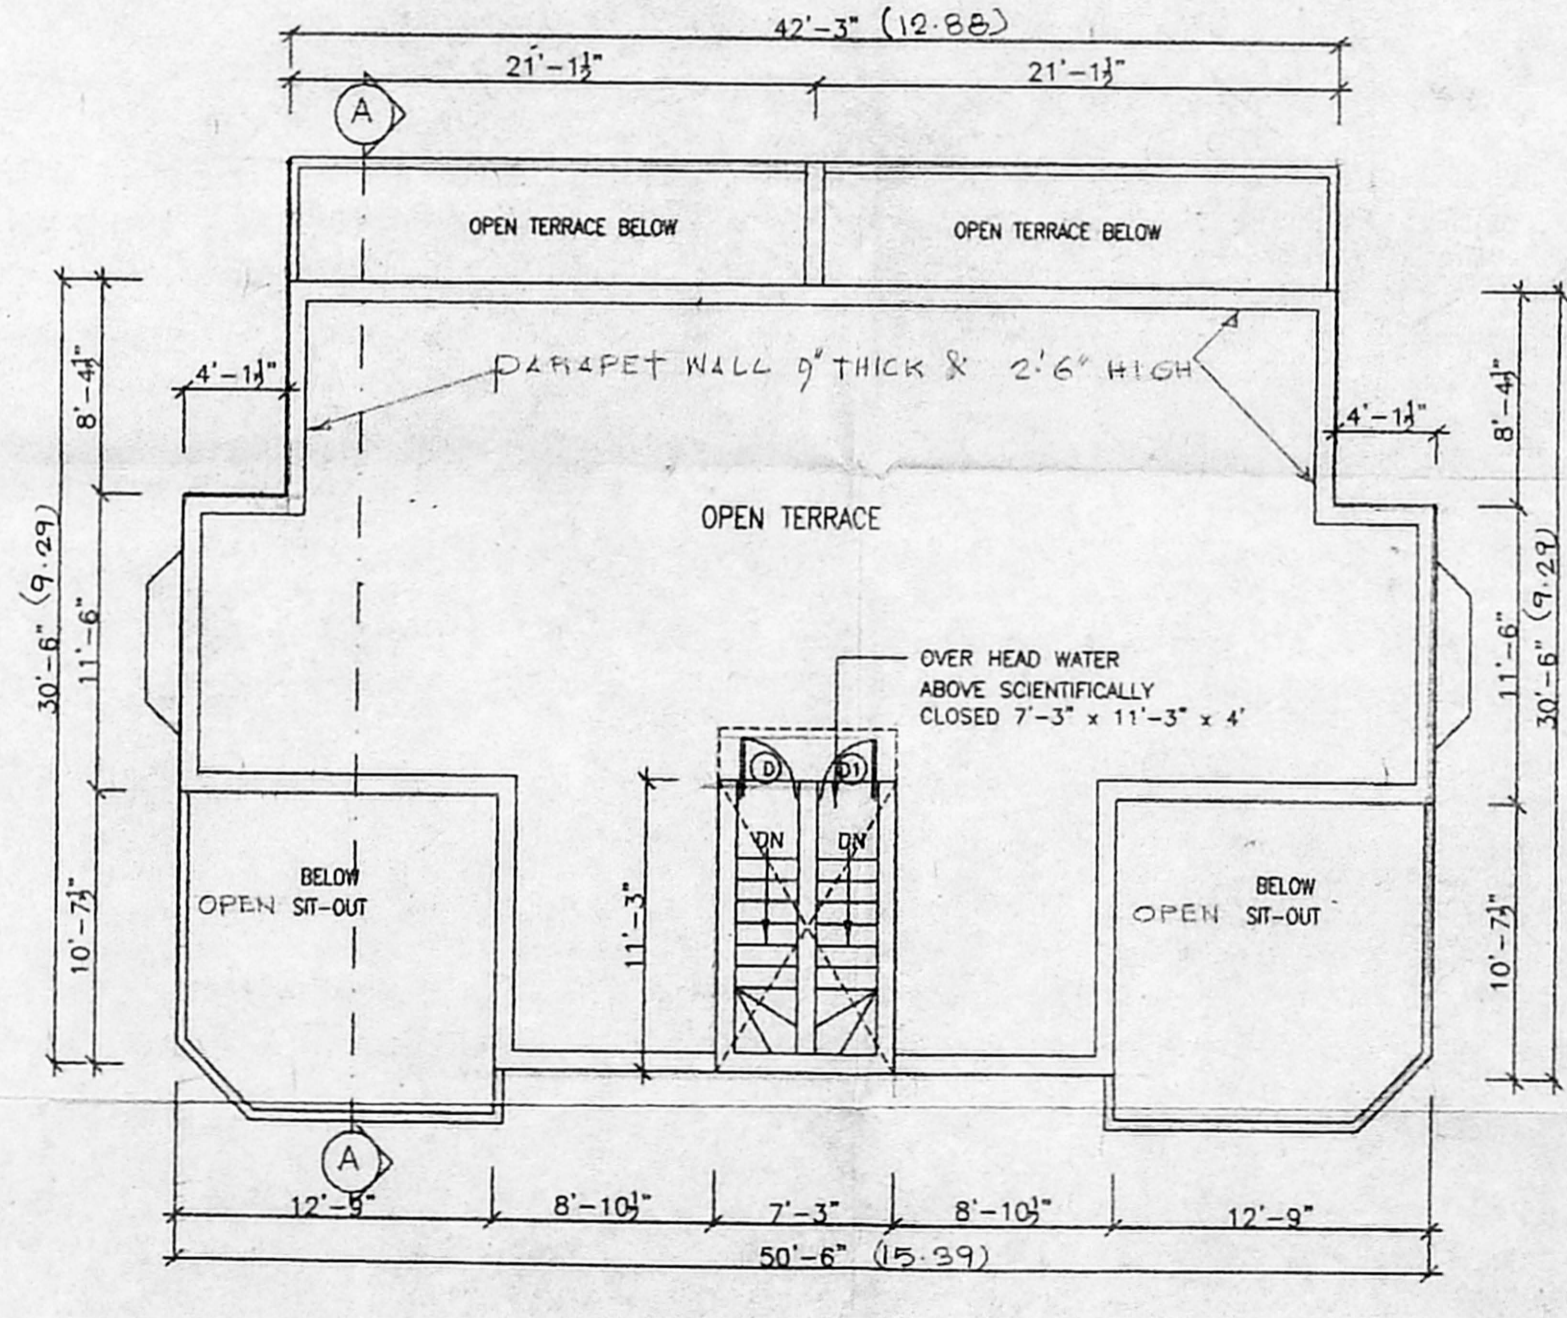

TERRACE FLOOR PLAN

SCHEDULE OF JOINERY			
TYPE	SIZE	SIZE	DESCRIPTION
D3	3'0" x 7'0"	1.05 x 2.1	MAIN DOOR
D2	3'0" x 7'0"	0.9 x 2.1	SCREENED DOOR
D1	2'9" x 7'0"	0.825 x 2.1	SCREENED DOOR
W1	2'0" x 4'6"	0.6 x 1.35	GLAZED WINDOW
W2	3'0" x 4'6"	0.9 x 1.35	GLAZED WINDOW
W3	4'0" x 4'6"	1.2 x 1.35	GLAZED WINDOW
W4	5'0" x 4'6"	1.5 x 1.35	GLAZED WINDOW
W5	8'0" x 4'6"	1.8 x 1.35	GLAZED WINDOW
W6	10'0" x 4'6"	2.1 x 1.35	GLAZED WINDOW
VK	2'0" x 2'6"	0.6 x 0.75	VENTILATOR

SPECIFICATIONS

- R. C. C. COLUMN AND FOOTING
- CONCRETE IN BASEMENT AND FOUNDATION
- R. C. C. FOUNDATION AND FLOORING CONCRETE
- MOSAIC FLOORING IN C. M. 1:3 MIX.
- BRICK WORK IN C. M. 1:5 IN BASEMENT, SUPER STRUCTURE PARAPET WALL, ETC.
- R. C. C. COLUMN, BEAMS, ROOF SLAB, LINTELS, ETC., IN 1:2:4 MIX
- PLASTERING IN C. M. 1:4
- WEATHERING COURSE WITH BRICK JELLY IN C. M. WITH TWO COURSE FLAT TILES LAID SLOPE
- ALL WOOD WORKS ARE IN TEAK WOOD.
- TWO COATS OF PAINTING OVER ONE COAT PRIMER
- TWO COATS OF COLOUR OR WHITE WASHING

PLAN SHOWING THE PROPOSED DUPLEX RESIDENTIAL BUILDING AT SURVEY NO: 40/2 D, GOVIND NAGAR PALLAVAKKAM VILLAGE, TAMBARAM TALUK, KANCHIPURAM DIST., ST. THOMAS NALAI PANCHAYAT UNION

AREA STATEMENT :		
DESCRIPTION	SQ. FT.	SQ. M.
PLOT EXTENT	3202.50	299.04
GROUND FLOOR	1716.22	159.50
FIRST FLOOR	1200.22	111.54
TOTAL AREA	2916.44	271.04

F S I COVERED PLOT COVERAGE 9 53%

COLOUR INDEX
 PROPOSED COLOURED THUS []
 ROAD COLOURED THUS []
 BOUNDARY COLOURED THUS []

APPLICANT'S SIGNATURE
S. K. N. S. B. H. A.
 P. Co. So B. H. A.

SCALE = 1"=8'-0" DRAWN : A.A.

LICENSED SURVEYOR
K. E. NAGENDRAN
K. E. NAGENDRAN, I.C.E.
 Civil Engineer,
 Licensed Surveyor,
 16/1, K.K. ROAD, VALMIKI NAGAR,
 THIRUVANMIYUR, CHENNAI - 600 041.

SUB-DIVISION REGULATED BY C.M.D.A./R.P./L.O. 57/2002 AND REG./L3/17772/99 AND APPROVED BY PALLAVAKKAM PANCHAYAT NO. 10/02-03 dt. 10-8-03