




**PLAN SHOWING THE PROPOSED CONSTRUCTION OF RESIDENTIAL BUILDING OF G+3 FLOOR AT
 DOOR NO: 110/145, LAKE VIEW ROAD, IN T.S. NO: 26/1, BLOCK NO: 11, MAMBALAM VILLAGE,
 CHENNAI-600 033. CHENNAI CORPORATION.
 ZONE:-VIII, DIVISION:-125,
 SCALE : 1" = 8'0" [1:100]**

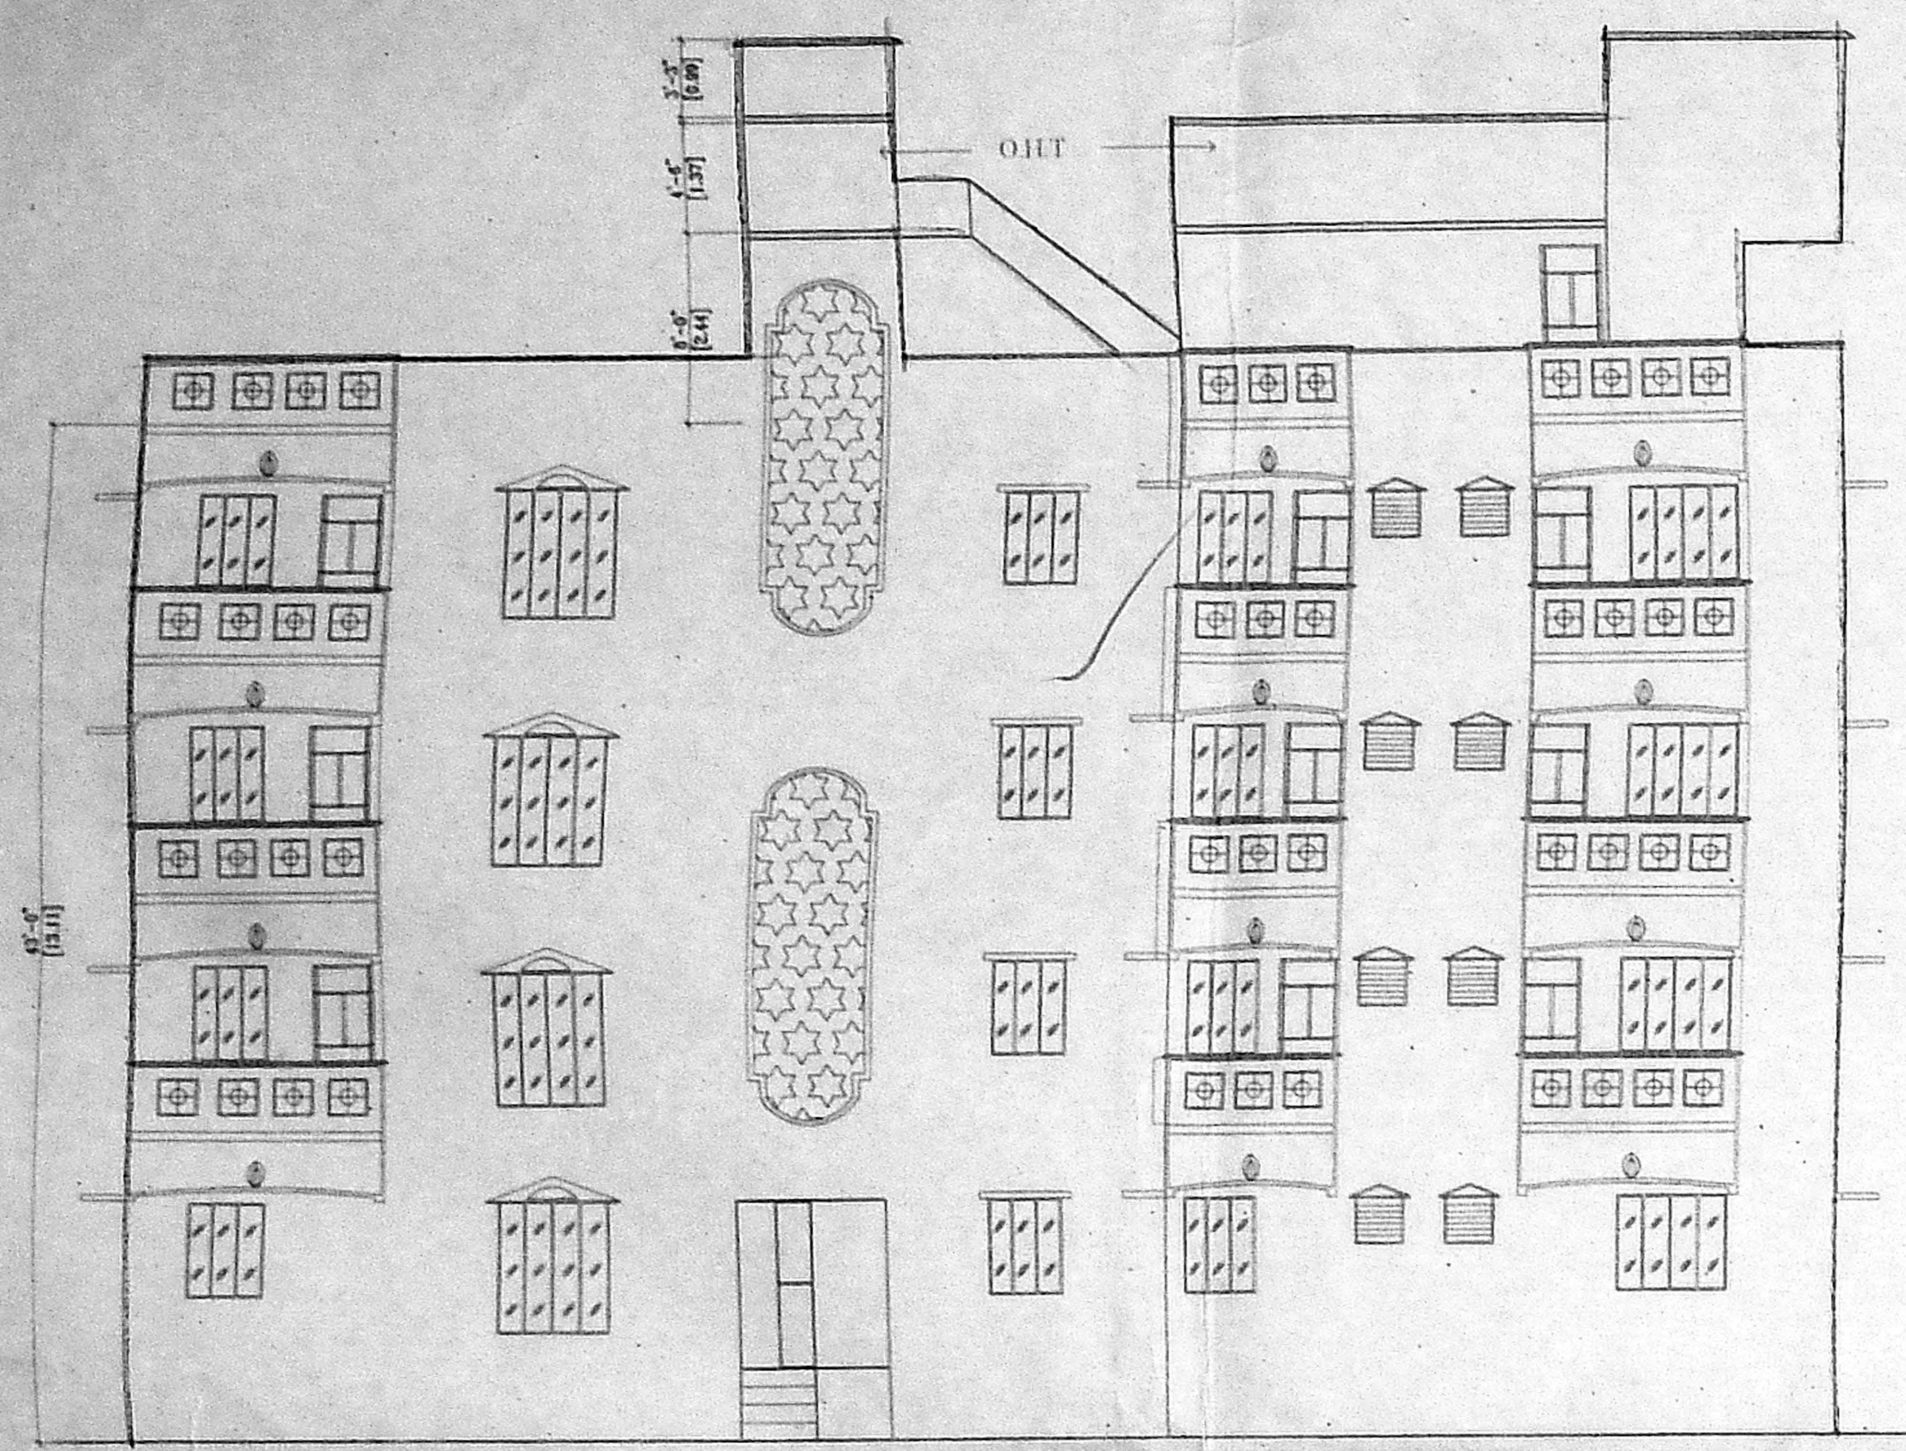


ELEVATION

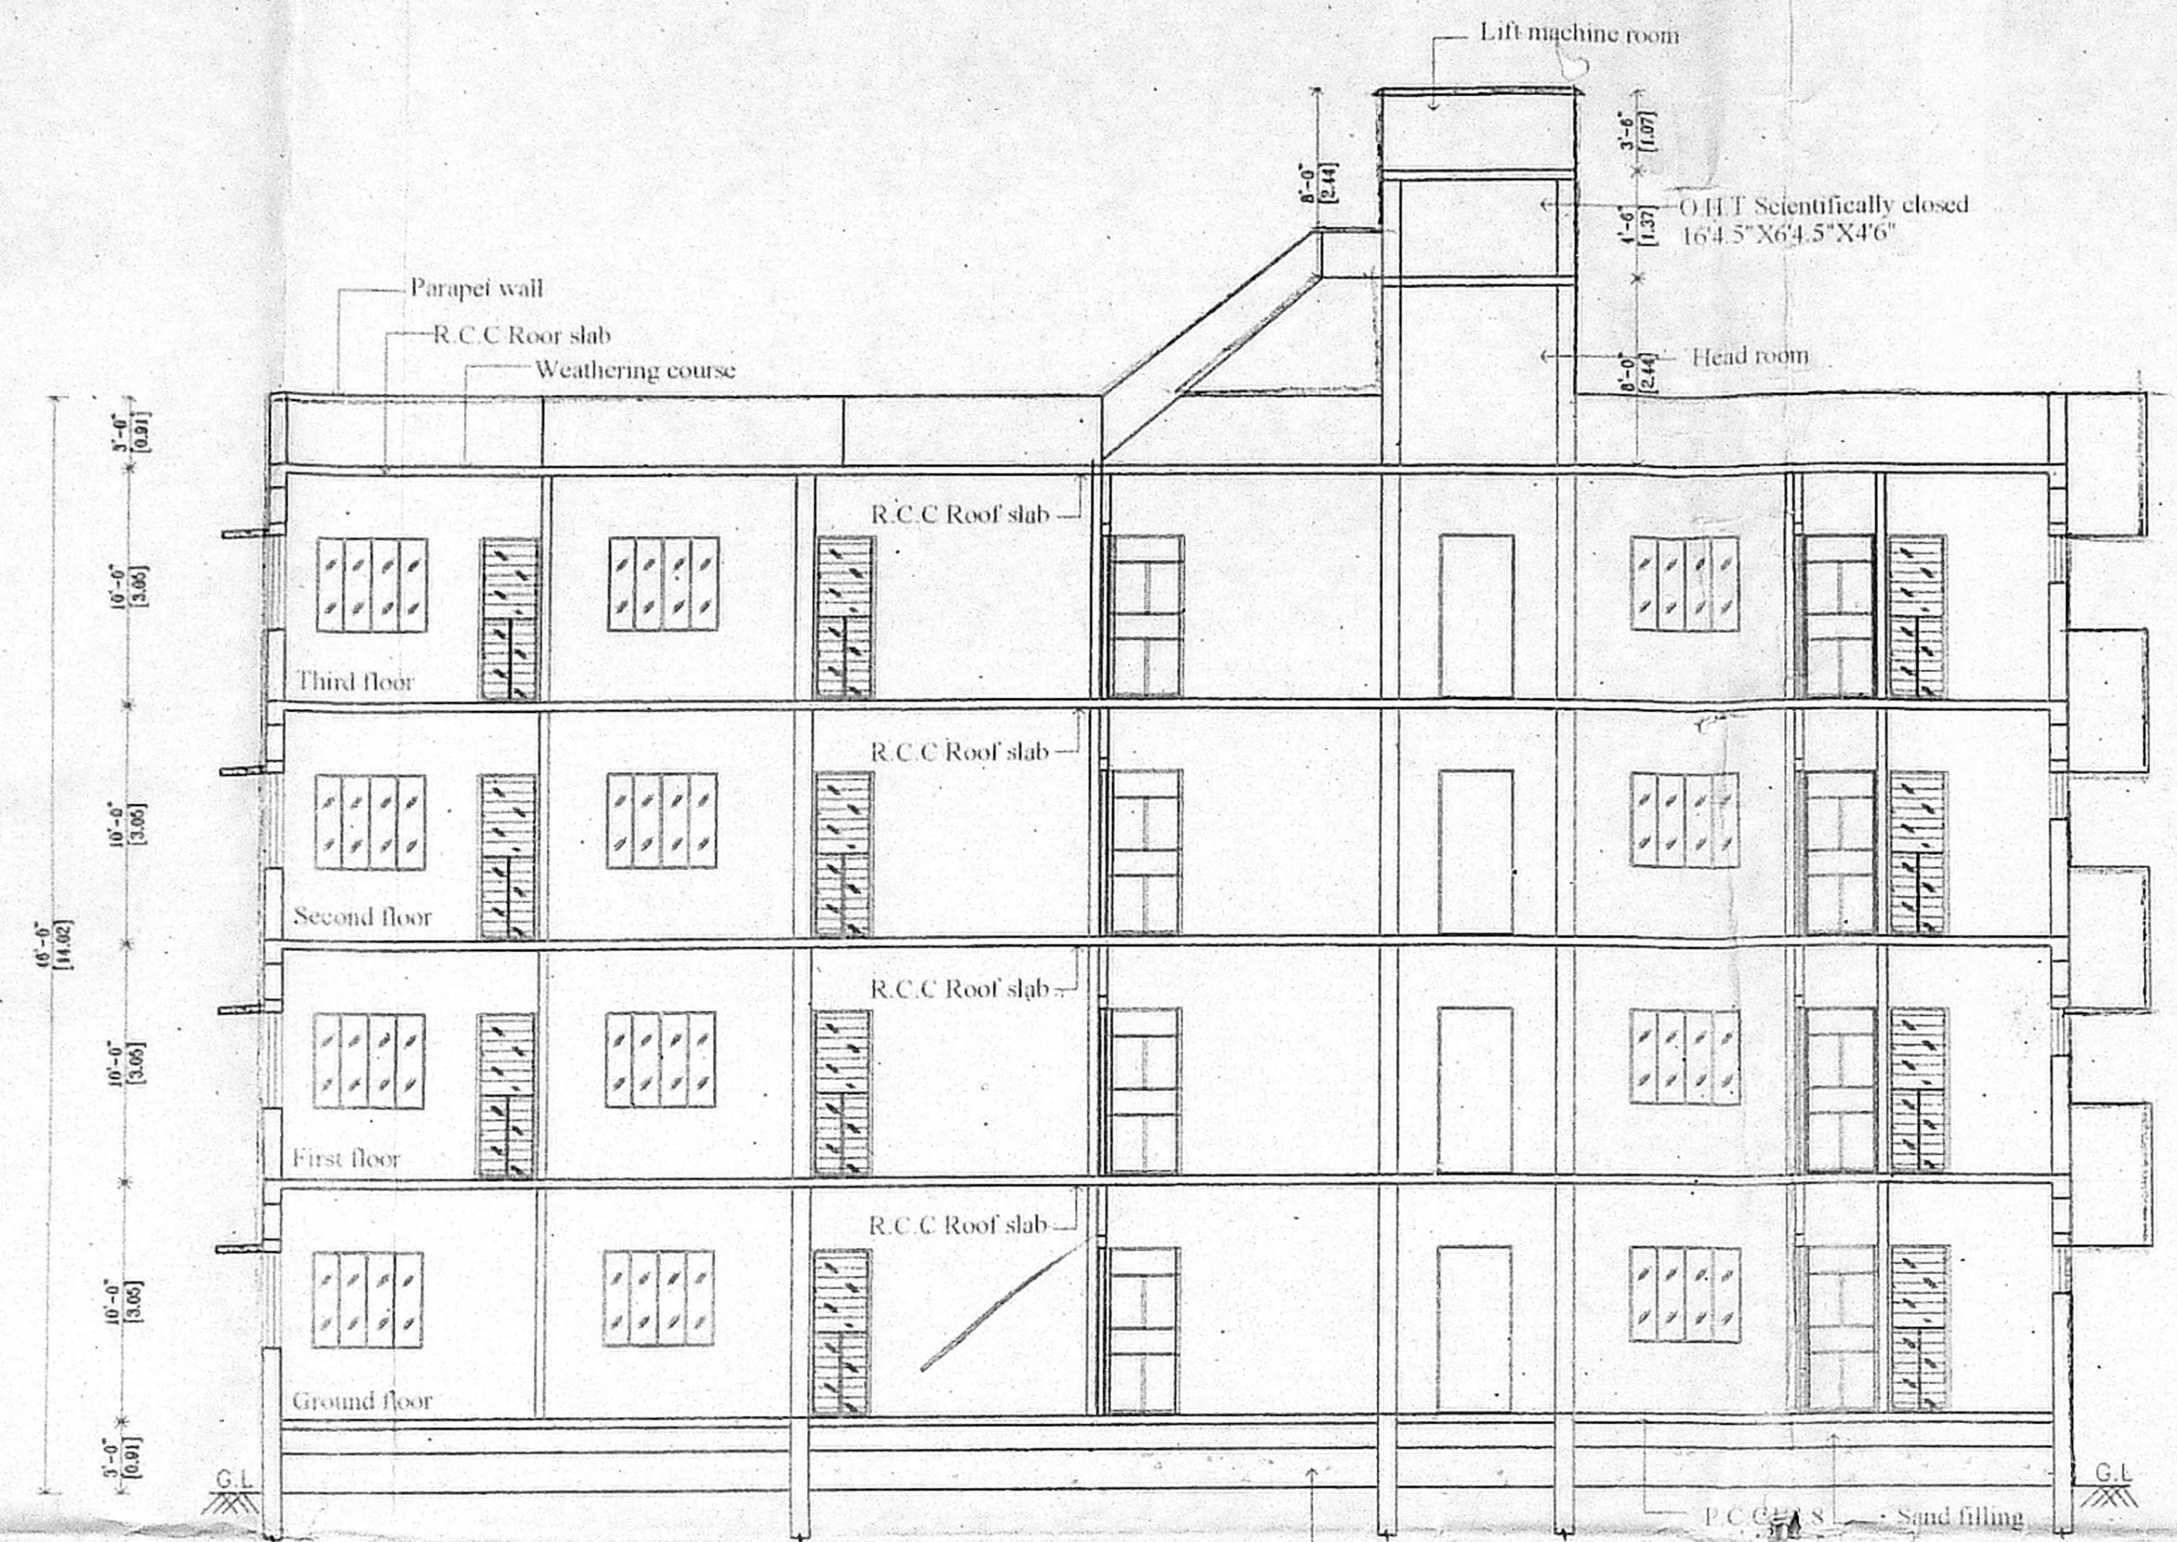


SECTION AT A-B

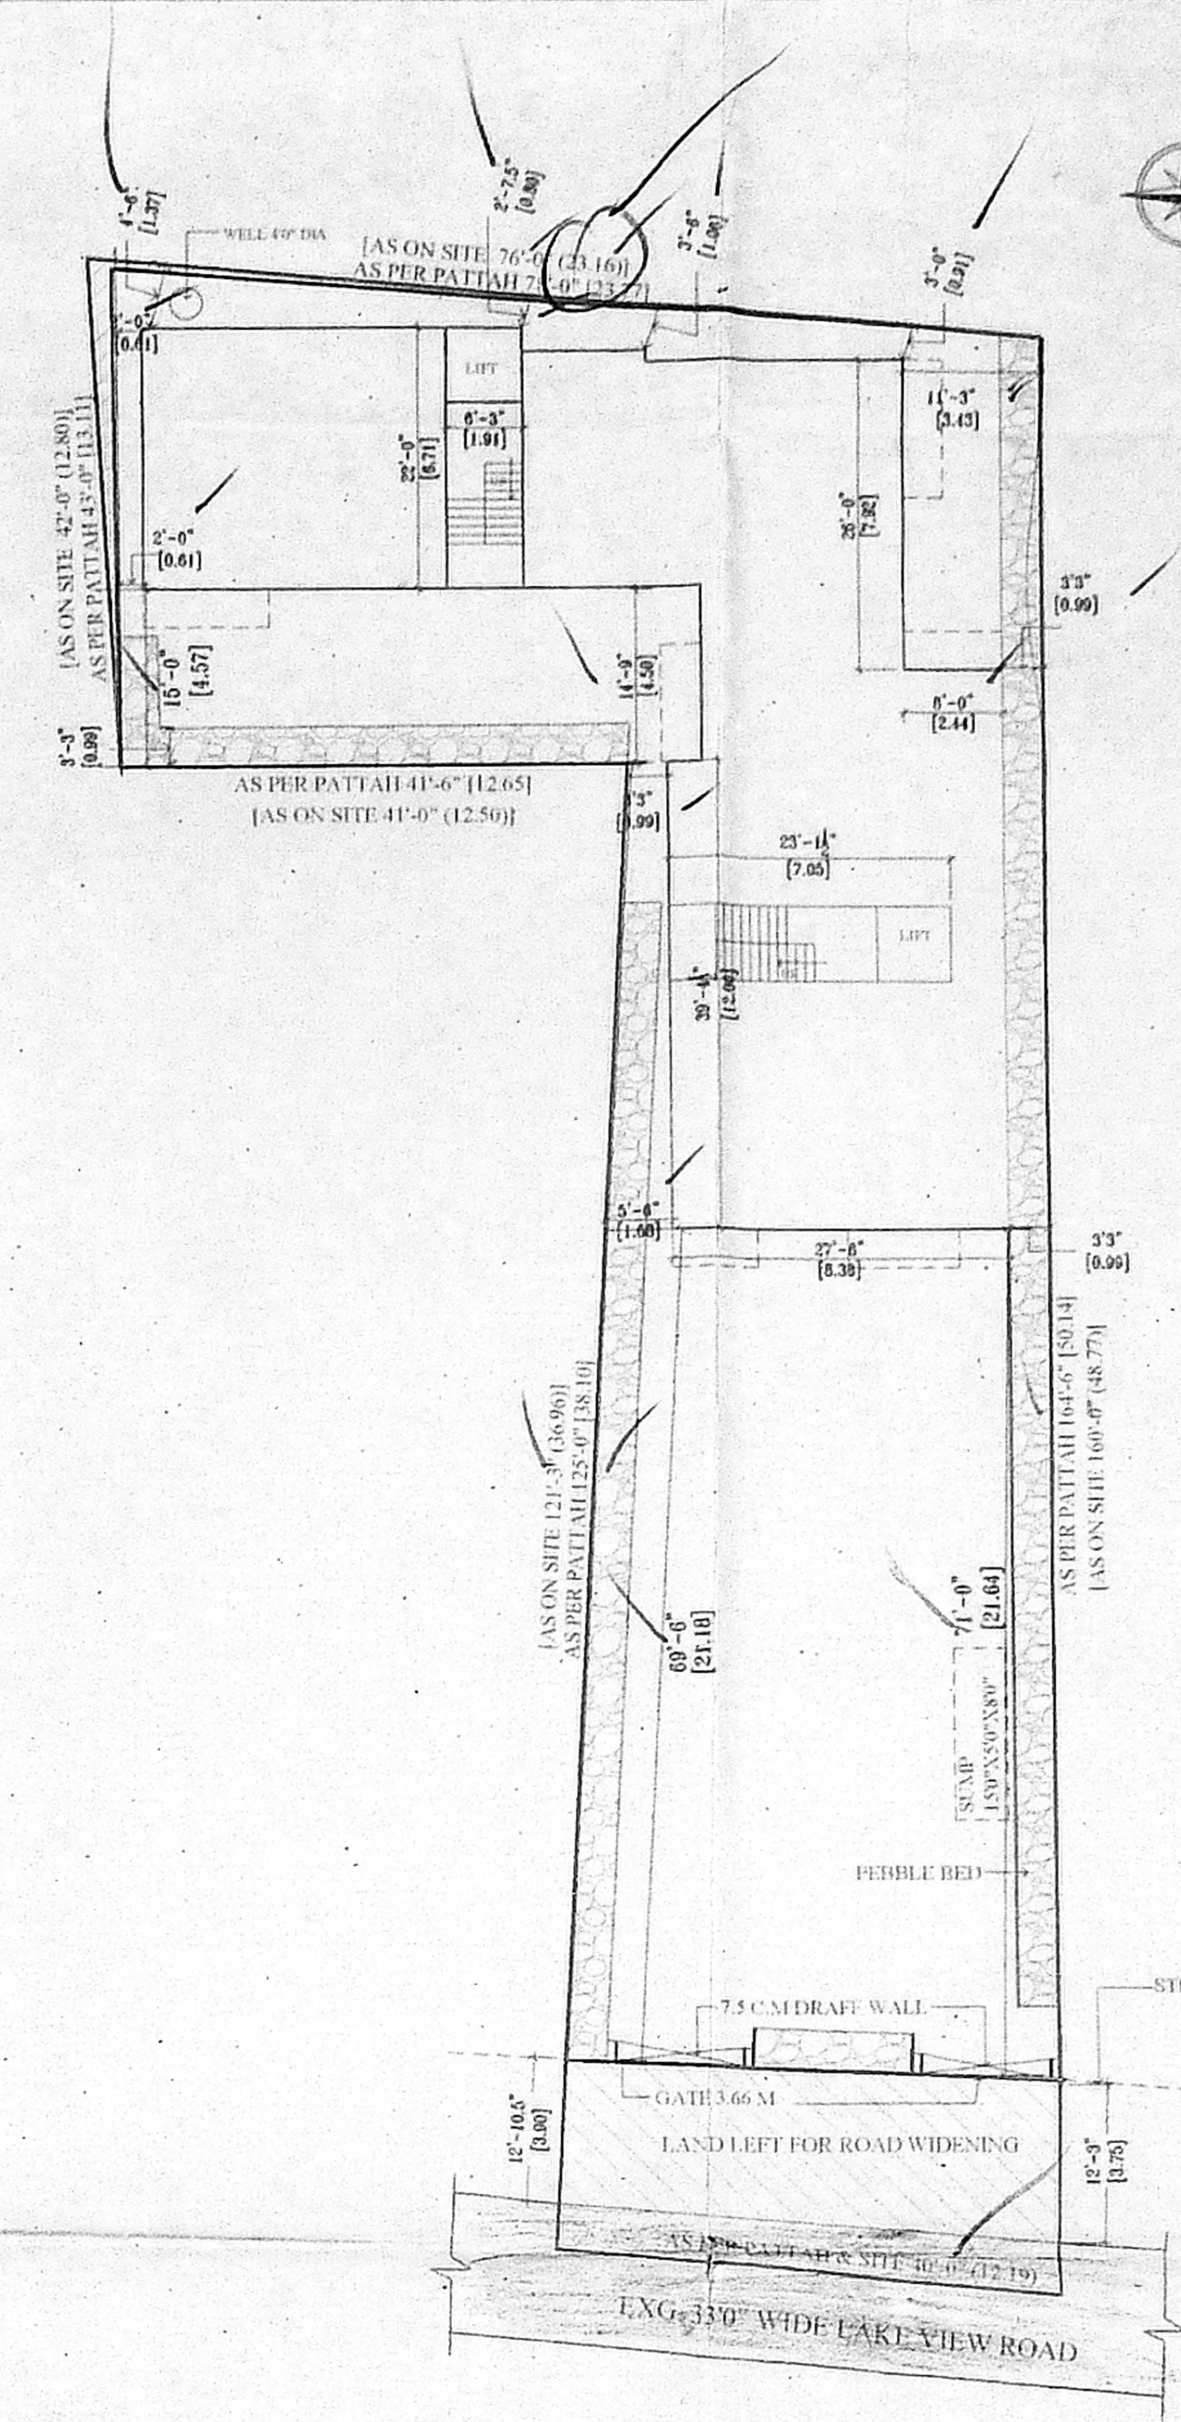

**SITE PLAN
 SCALE 1:200**

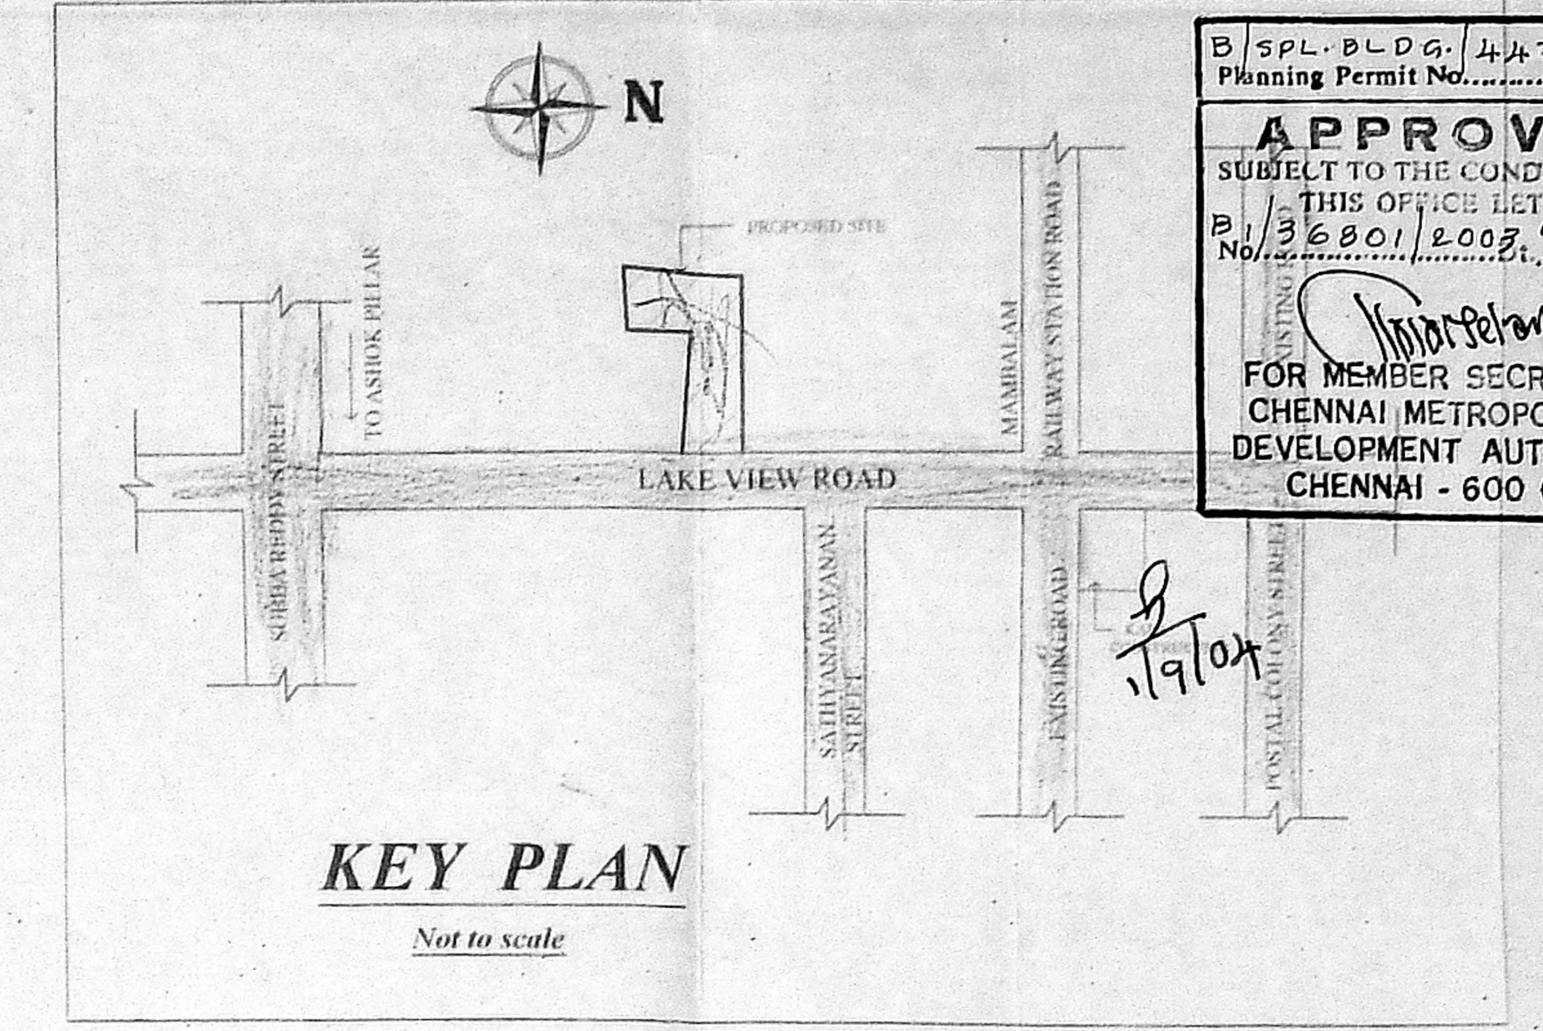

**KEY PLAN
 Not to scale**

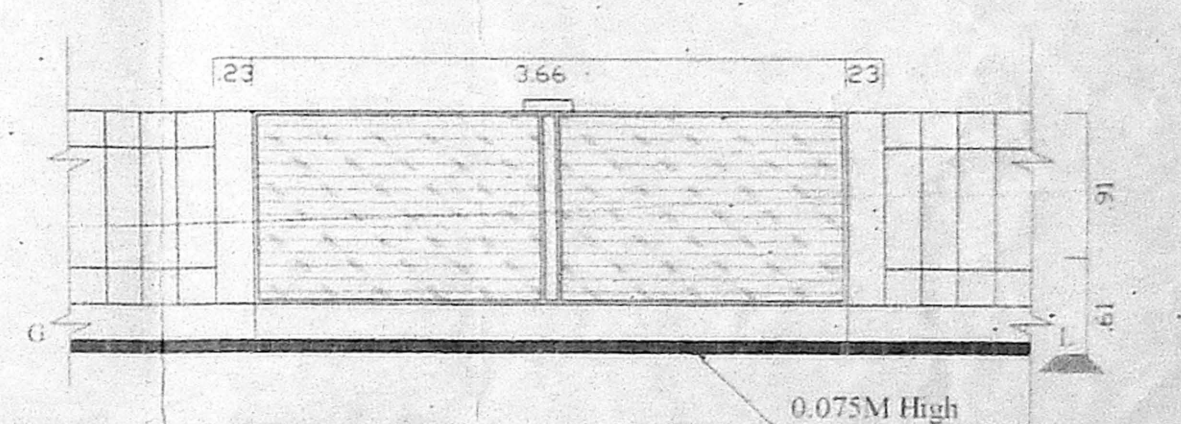


**Elevation of
 Compound wall / gate
 (Scale 1:50)**

OFFICE COPY


Details of well

Revised Plan
 Dt: 1-6-20


Dwarf wall Detail

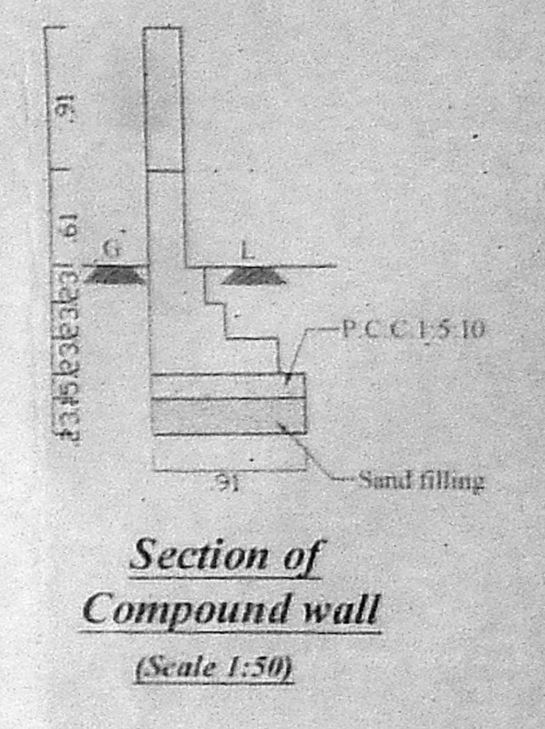


**Section of
 Compound wall
 (Scale 1:50)**

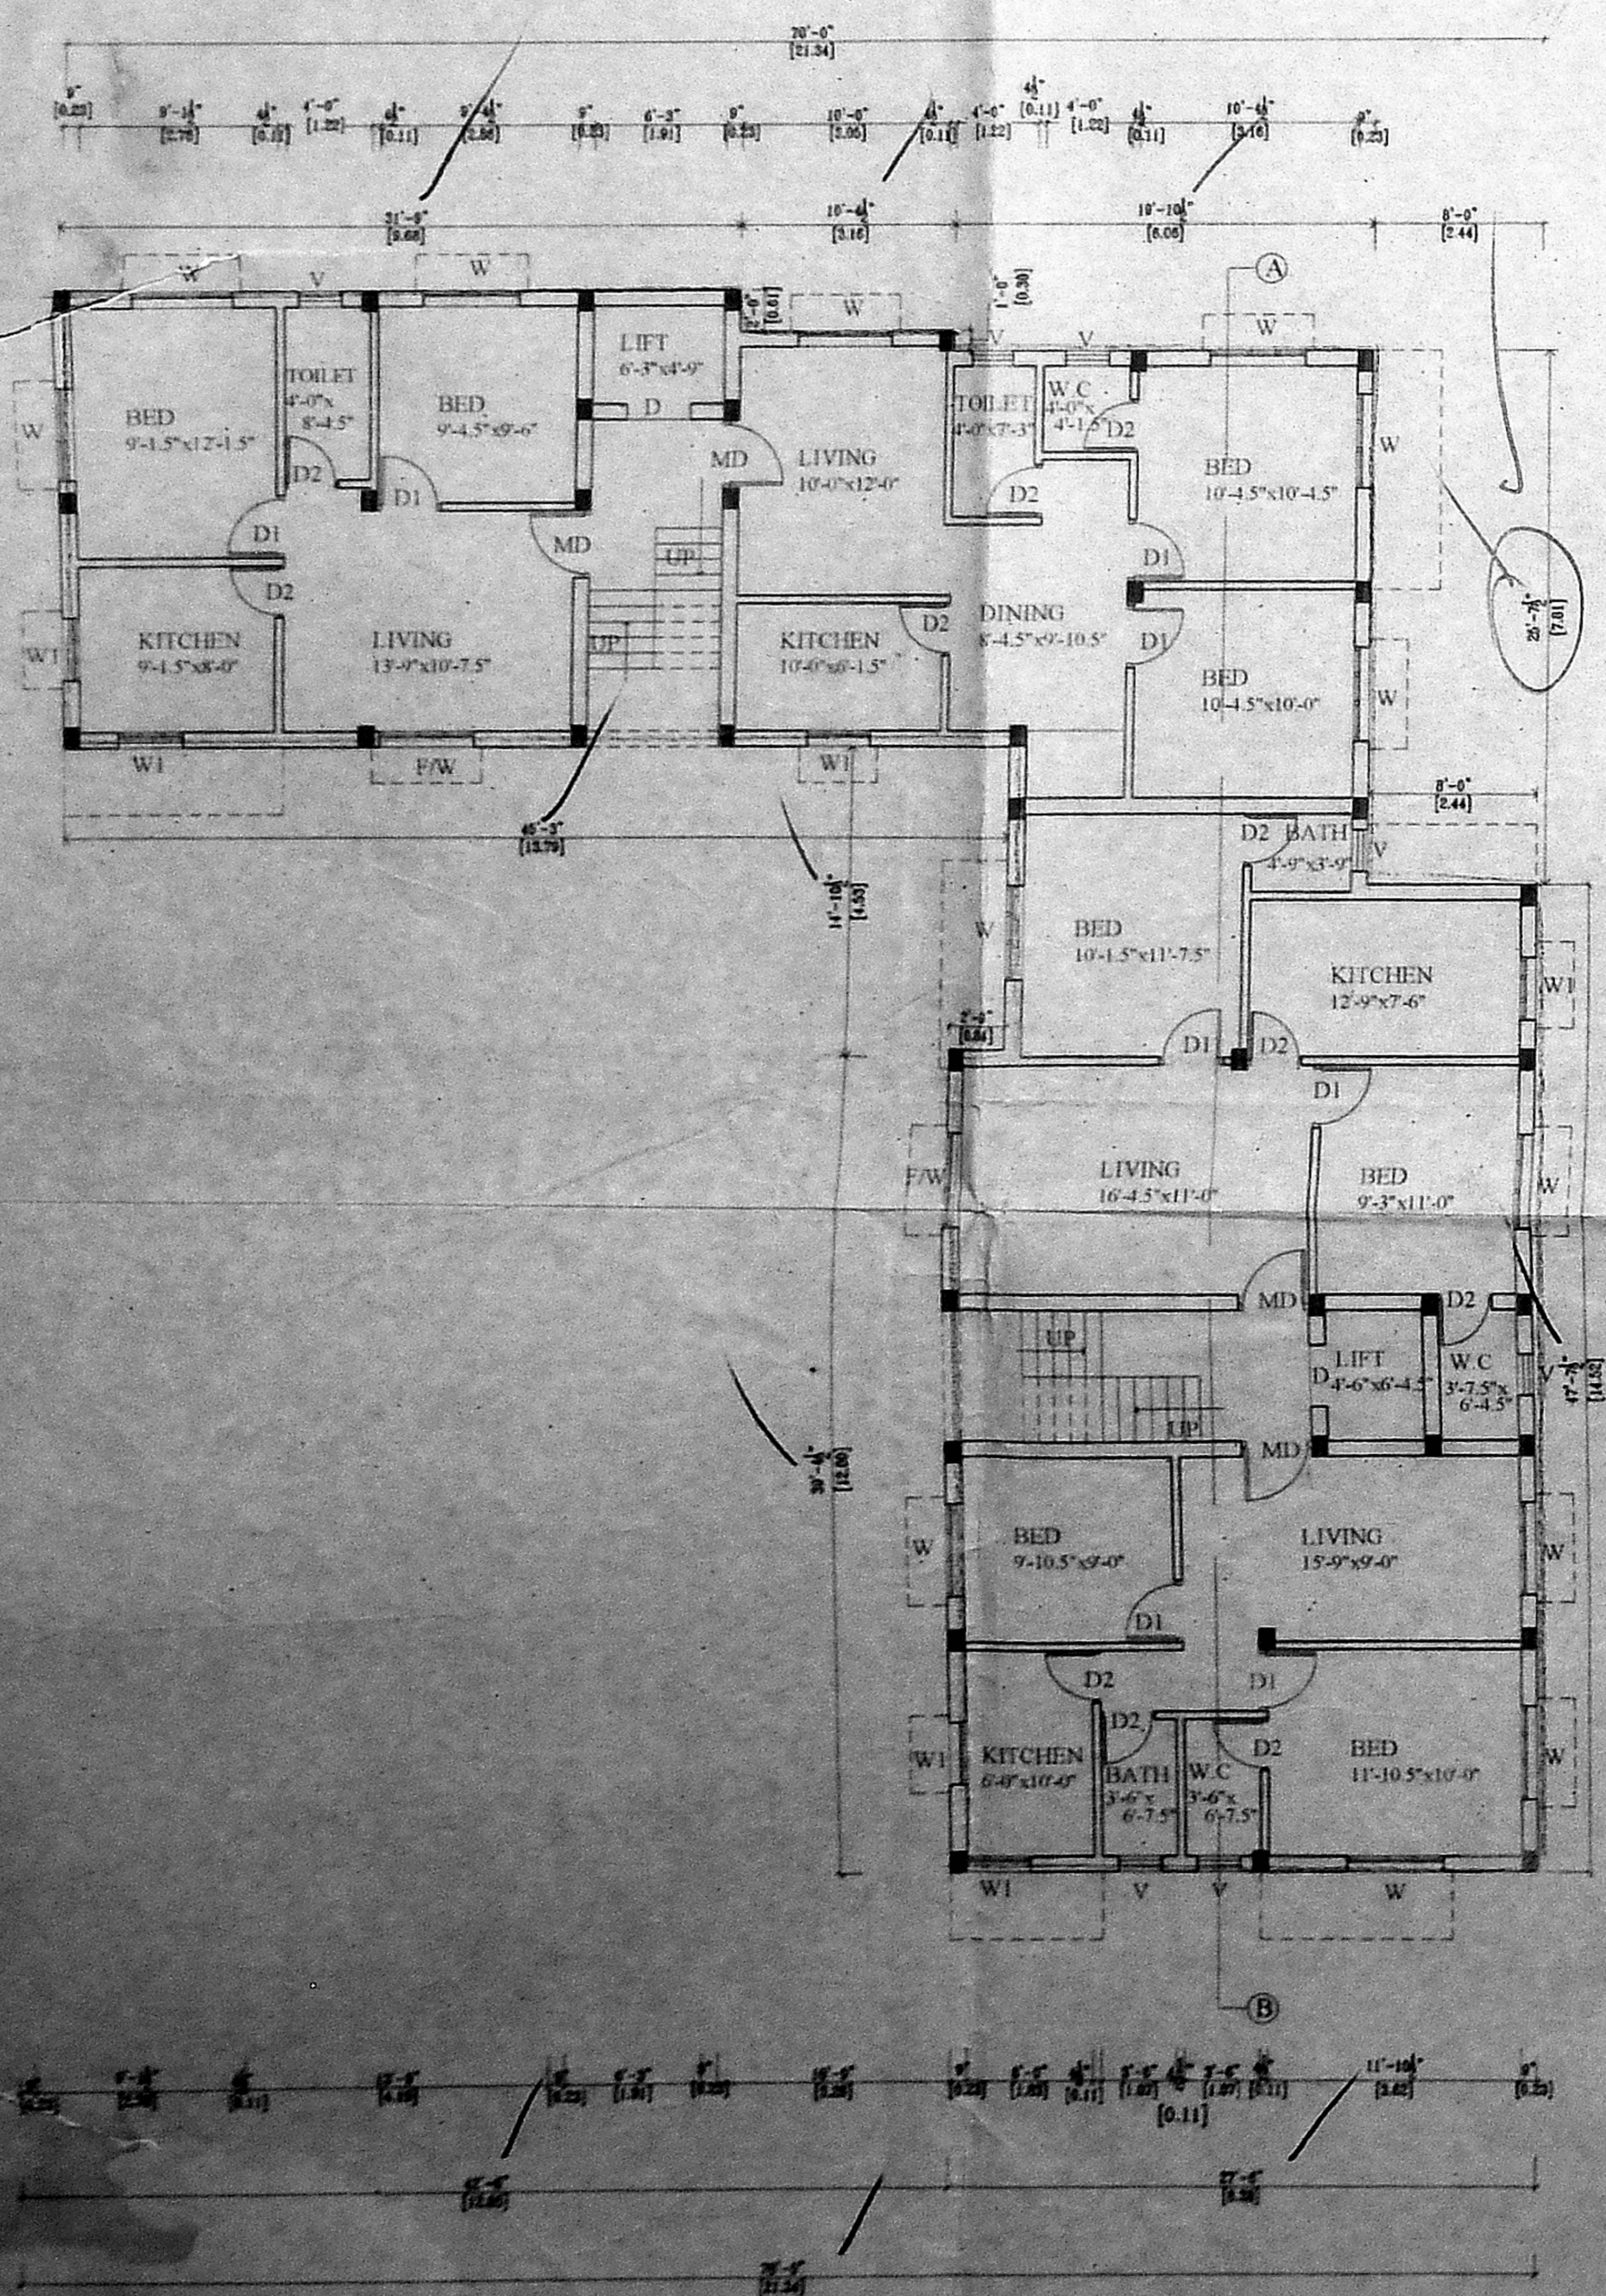


GROUND FLOOR PLAN

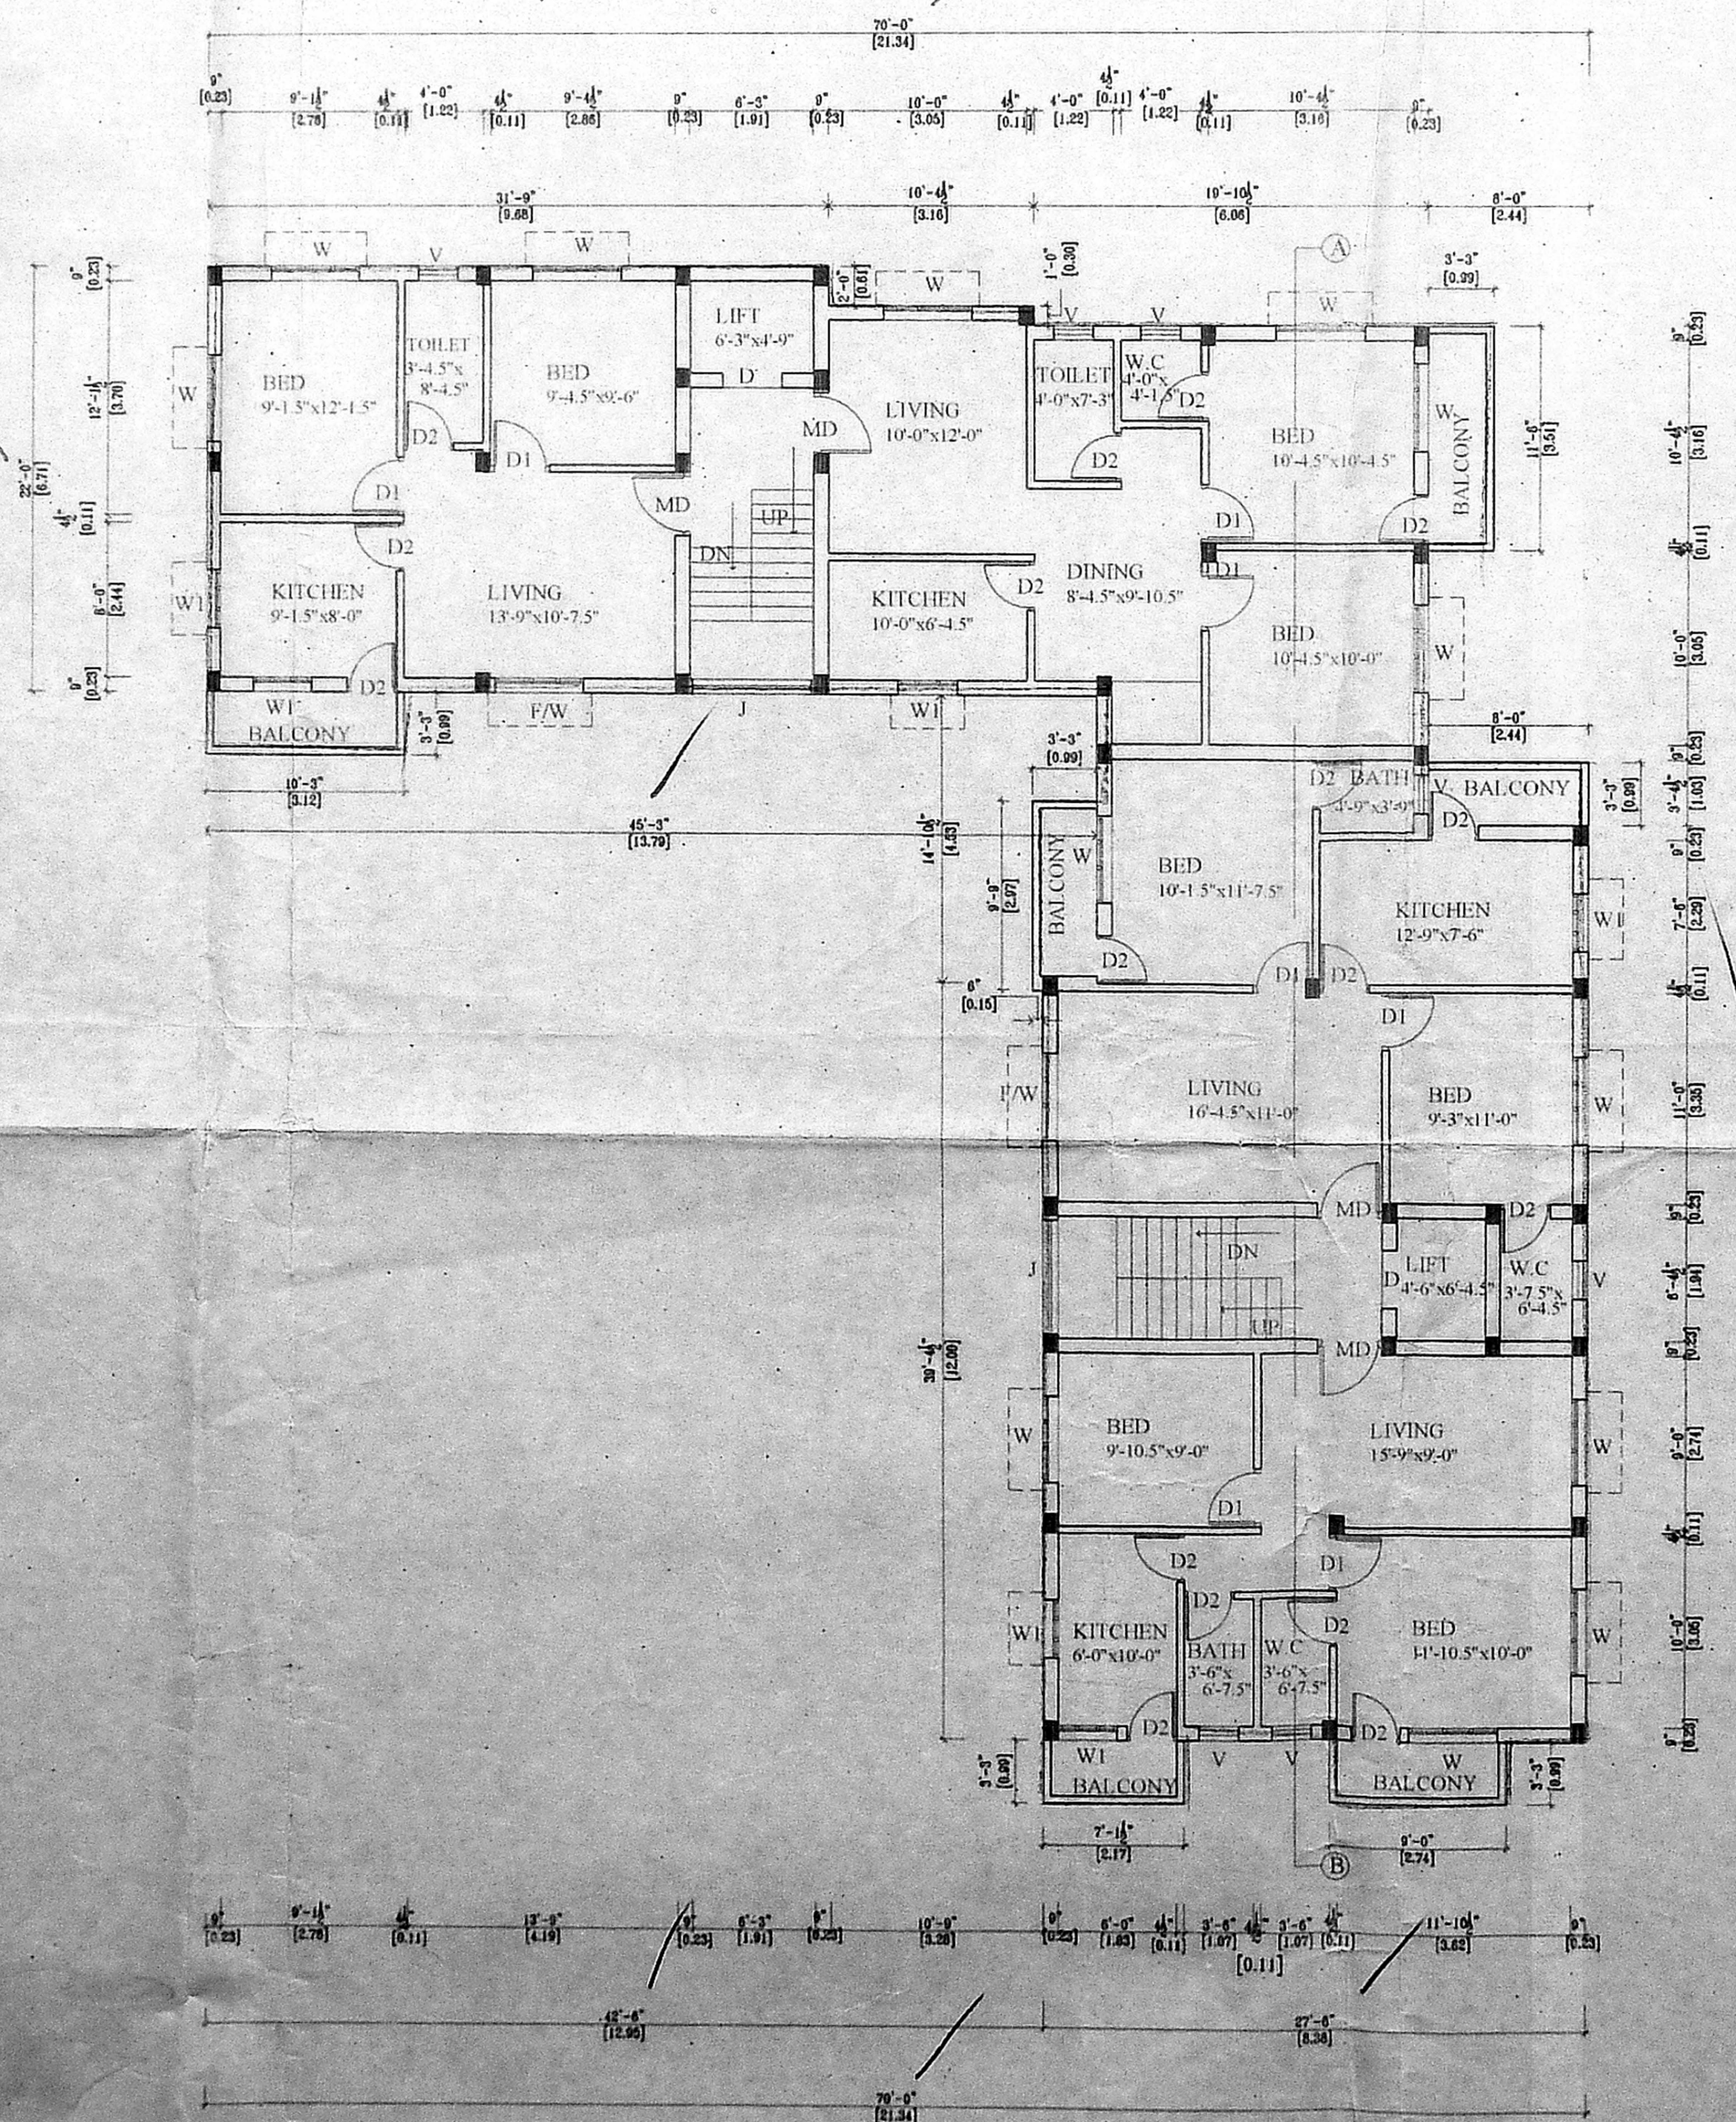


**TYPICAL FLOOR PLAN
 (FIRST, SECOND & THIRD FLOOR PLAN)**

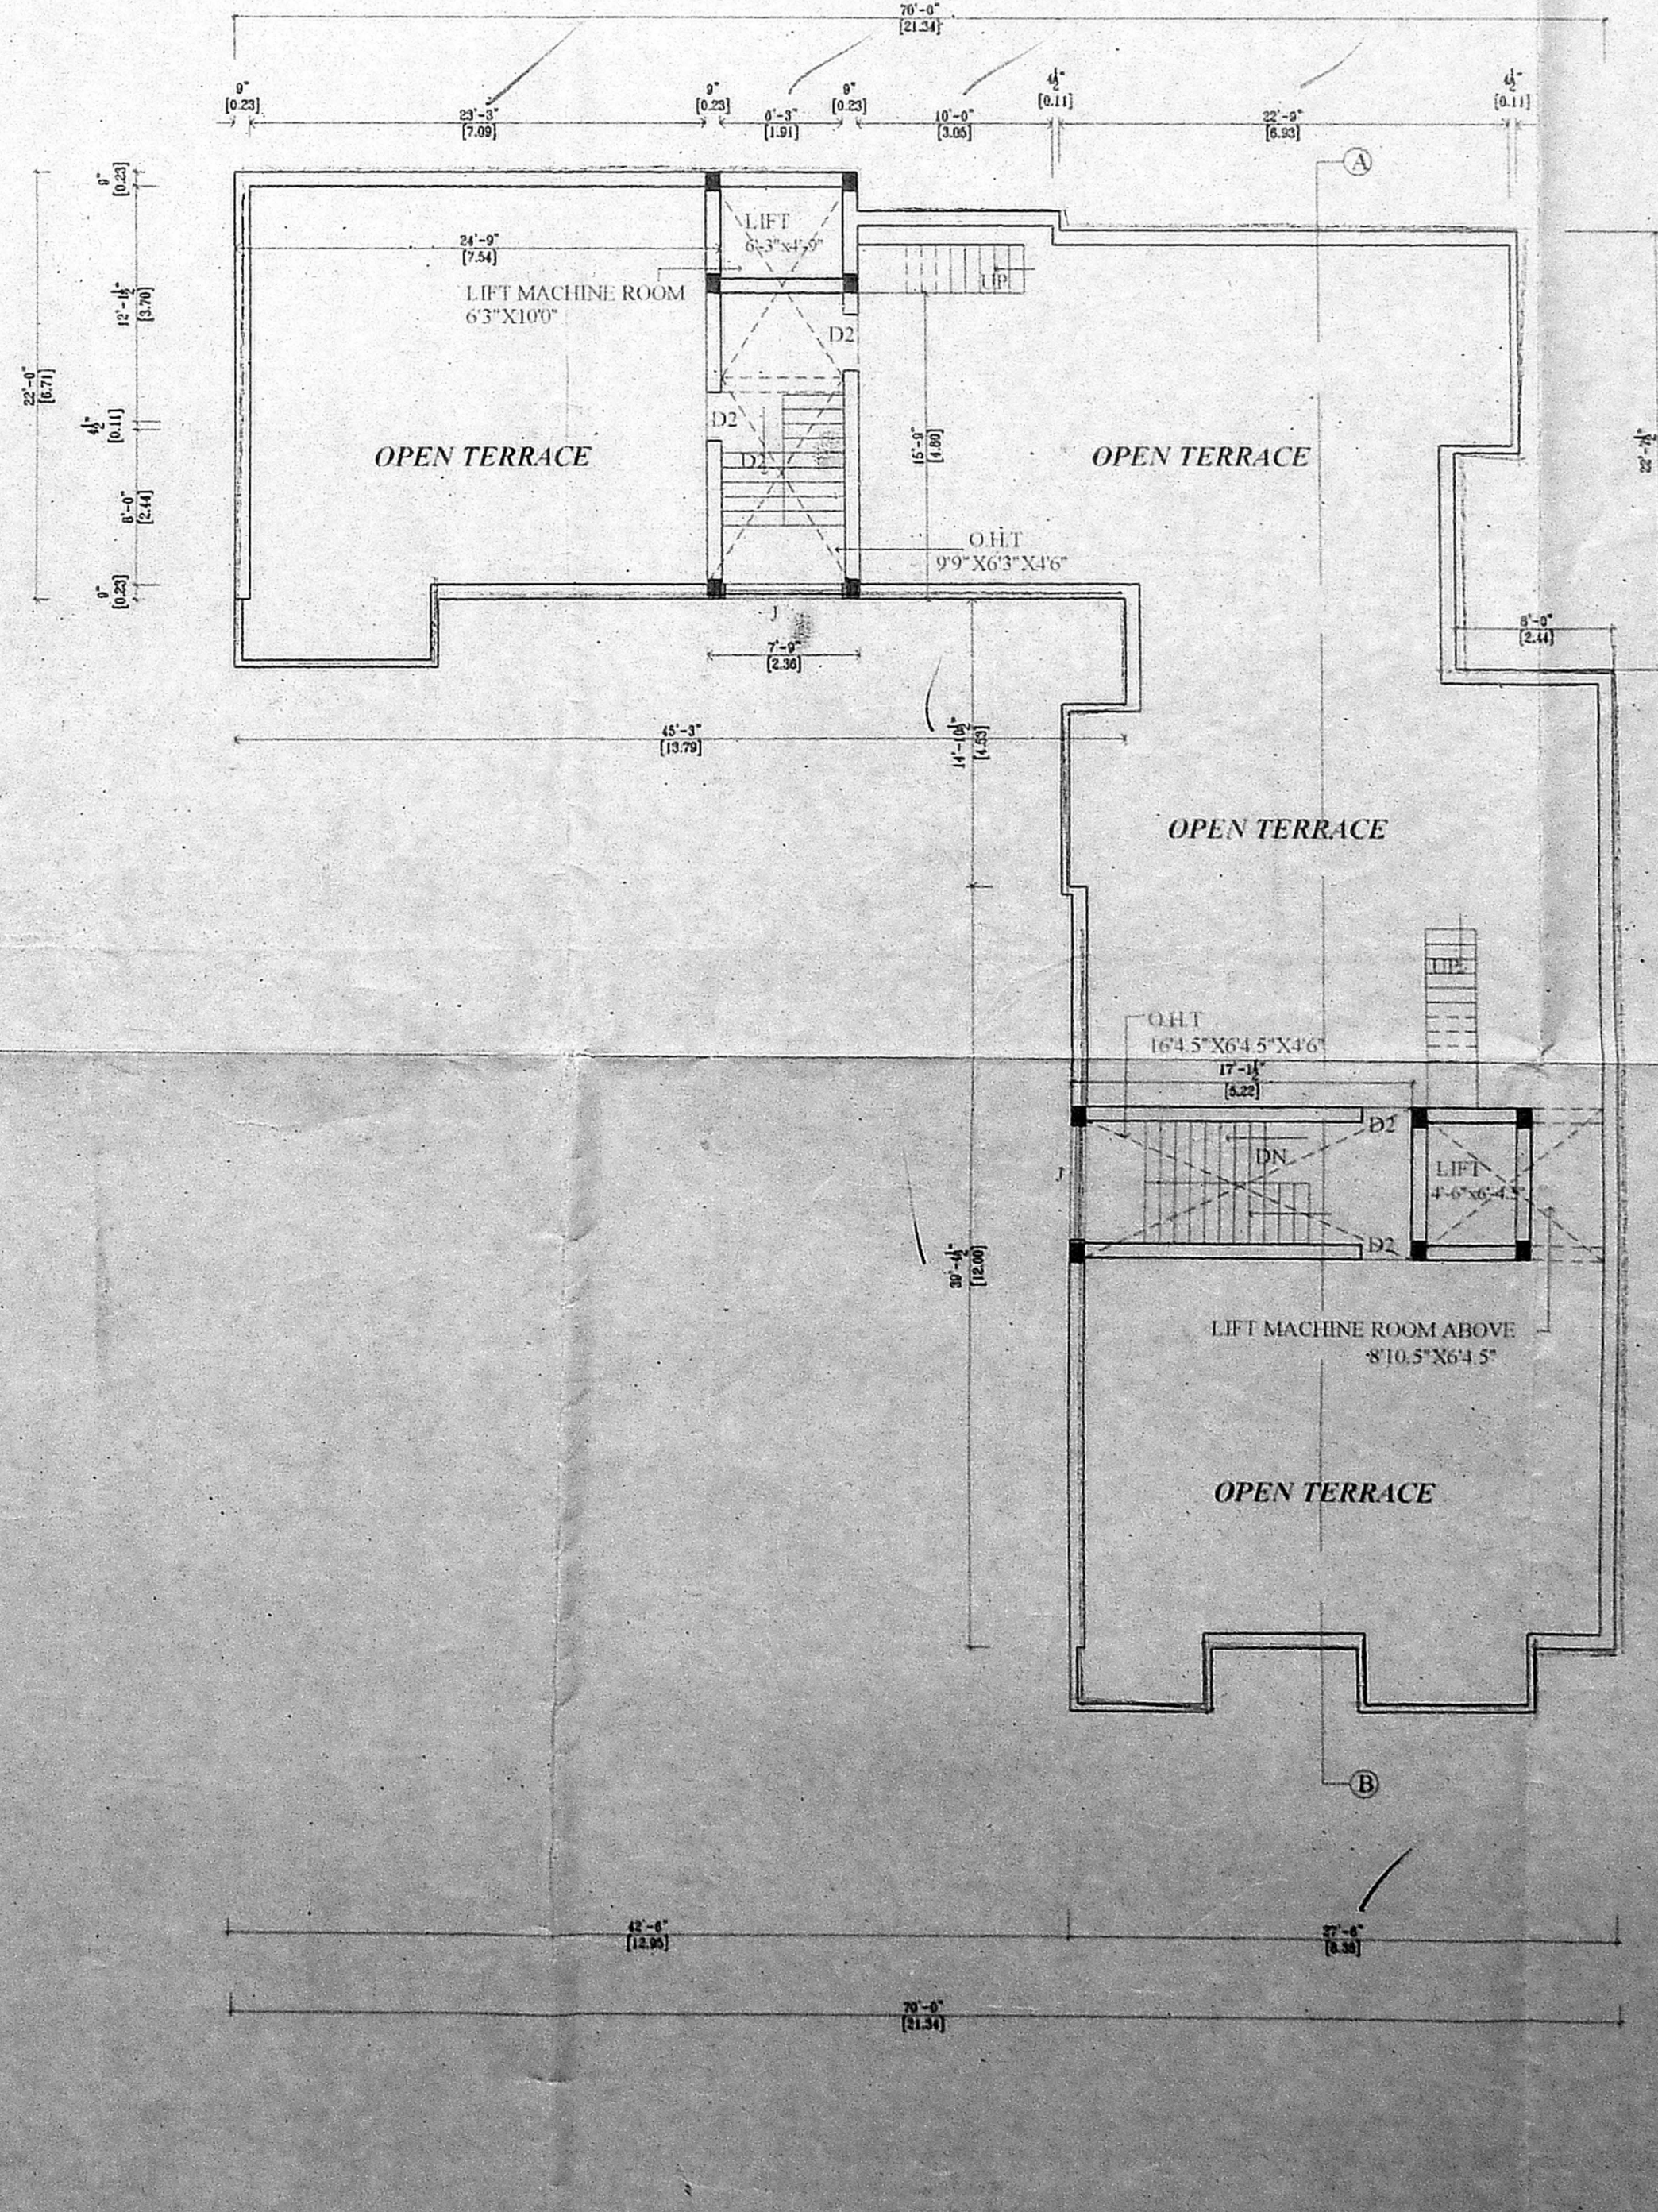


TERRACE FLOOR PLAN

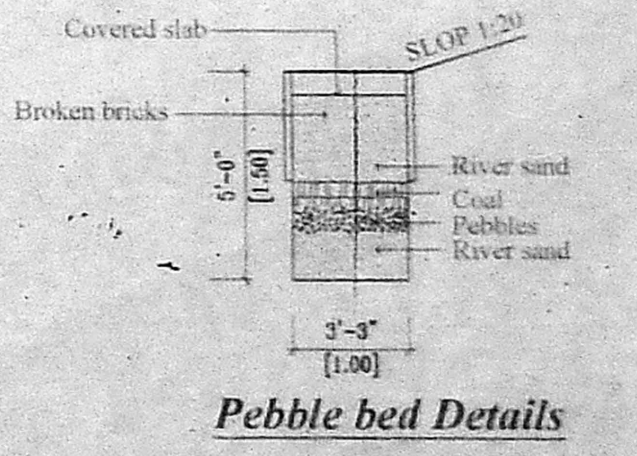

Pebble bed Details

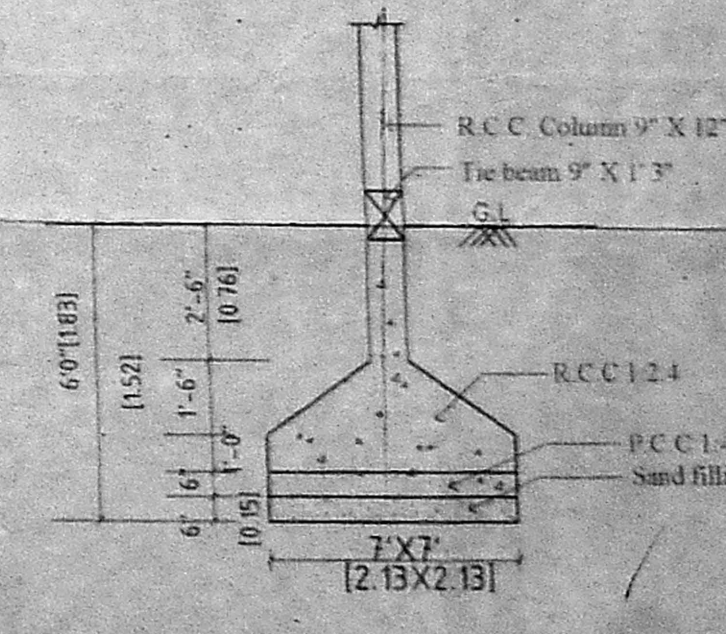

**R.C.C. Column
 Foundation Details**

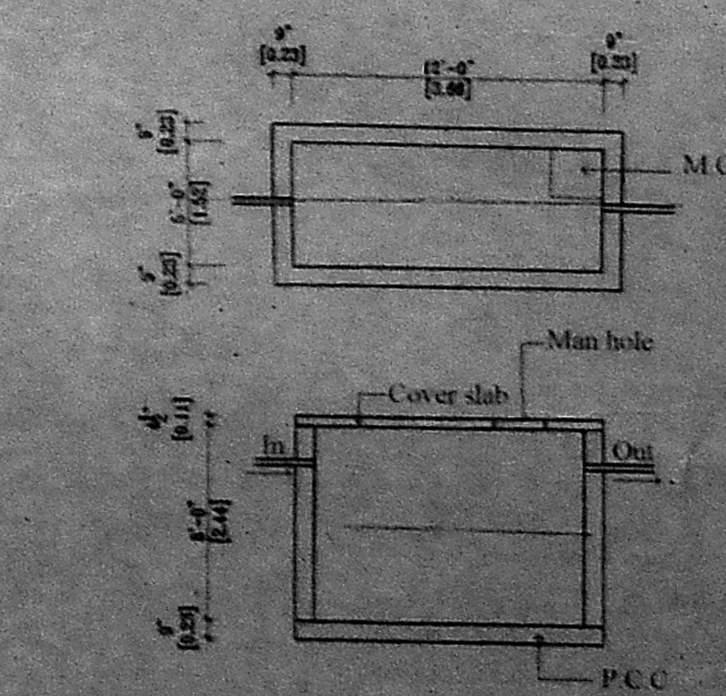

**Sump Details
 Not to scale**


SPECIFICATION

SAND FILLING FOR FOUNDATION AND BASEMENT
 P.C.C 1:4:8 FOR FOUNDATION AND BASEMENT
 9" BRICK WORK WALLS IN CM 1:5
 4.5" BRICK WORK WALLS IN CM 1:3
 ALL COLUMN, BEAMS & SLABS ARE IN CC 1:2:4
 CEILING PLASTERING IN CEMENT MORTAR 1:3
 WEATHERING COURSE USING BRICK JELLY &
 LIME CONCRETE IN 1:3 RATIO
 CLAY TILES IN TERRACE FLOOR USING CM 1:4
 WALLS & CEILING WITH CEMENT PAINT
 DOORS & WINDOWS WITH ENAMEL PAINT
 CERAMIC FLOORING IN CM 1:3

JOINERY DETAILS

TYPE	DESCRIPTION	SIZE	
		FEET	METRE
MD	MAIN DOOR	3'3" X 7'0"	1.00 X 2.13
D1	DOOR	3'0" X 7'0"	0.91 X 2.13
D2	DOOR	2'6" X 7'0"	0.76 X 2.13
W	WINDOW	5'0" X 6'0"	1.52 X 1.83
W1	WINDOW	3'0" X 4'6"	0.91 X 1.37
V	VENTILATOR	2'6" X 2'0"	0.76 X 0.61
G	GRILLGATE	12'0" X 5'0"	3.66 X 1.52
J	R.C.C JALLY	6'0" X 15'0"	1.83 X 4.50

COLOUR INDEX

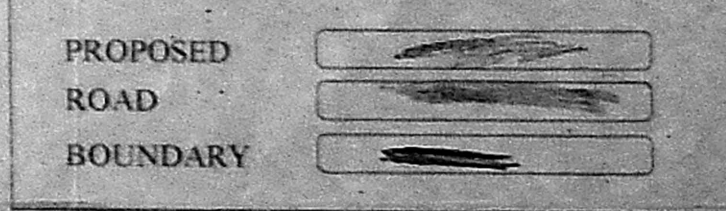

AREA STATEMENT

DESCRIPTION	AREA IN SQ FT	AREA IN SQ M
PLOT EXTENT	7560.24	702.37
GROUND FLOOR	2682.62	249.22
FIRST FLOOR	2861.34	265.83
SECOND FLOOR	2861.34	265.83
THIRD FLOOR	2861.34	265.83
TOTAL	11266.64	1046.71
PLOT COVERAGE	37.80%	
F.S.I	1.49	

OWNER

R. SELVAM, B.E., AME (I), ALK
 Consulting Civil Engineer Chartered Engineer
 Approved, Measure & Licensed Surveyor
 Class 1 Reg No. 600/2003/2004
 Door No 11/17, Thiruvalluvar Salai,
 Mambalam, Chennai - 600 033
 Ph. 2656830, Cell. 99432 82322
 (GREEN CHANNEL FILE NOT APPLICABLE)

LICENSED SURVEYOR